




ELEVATION

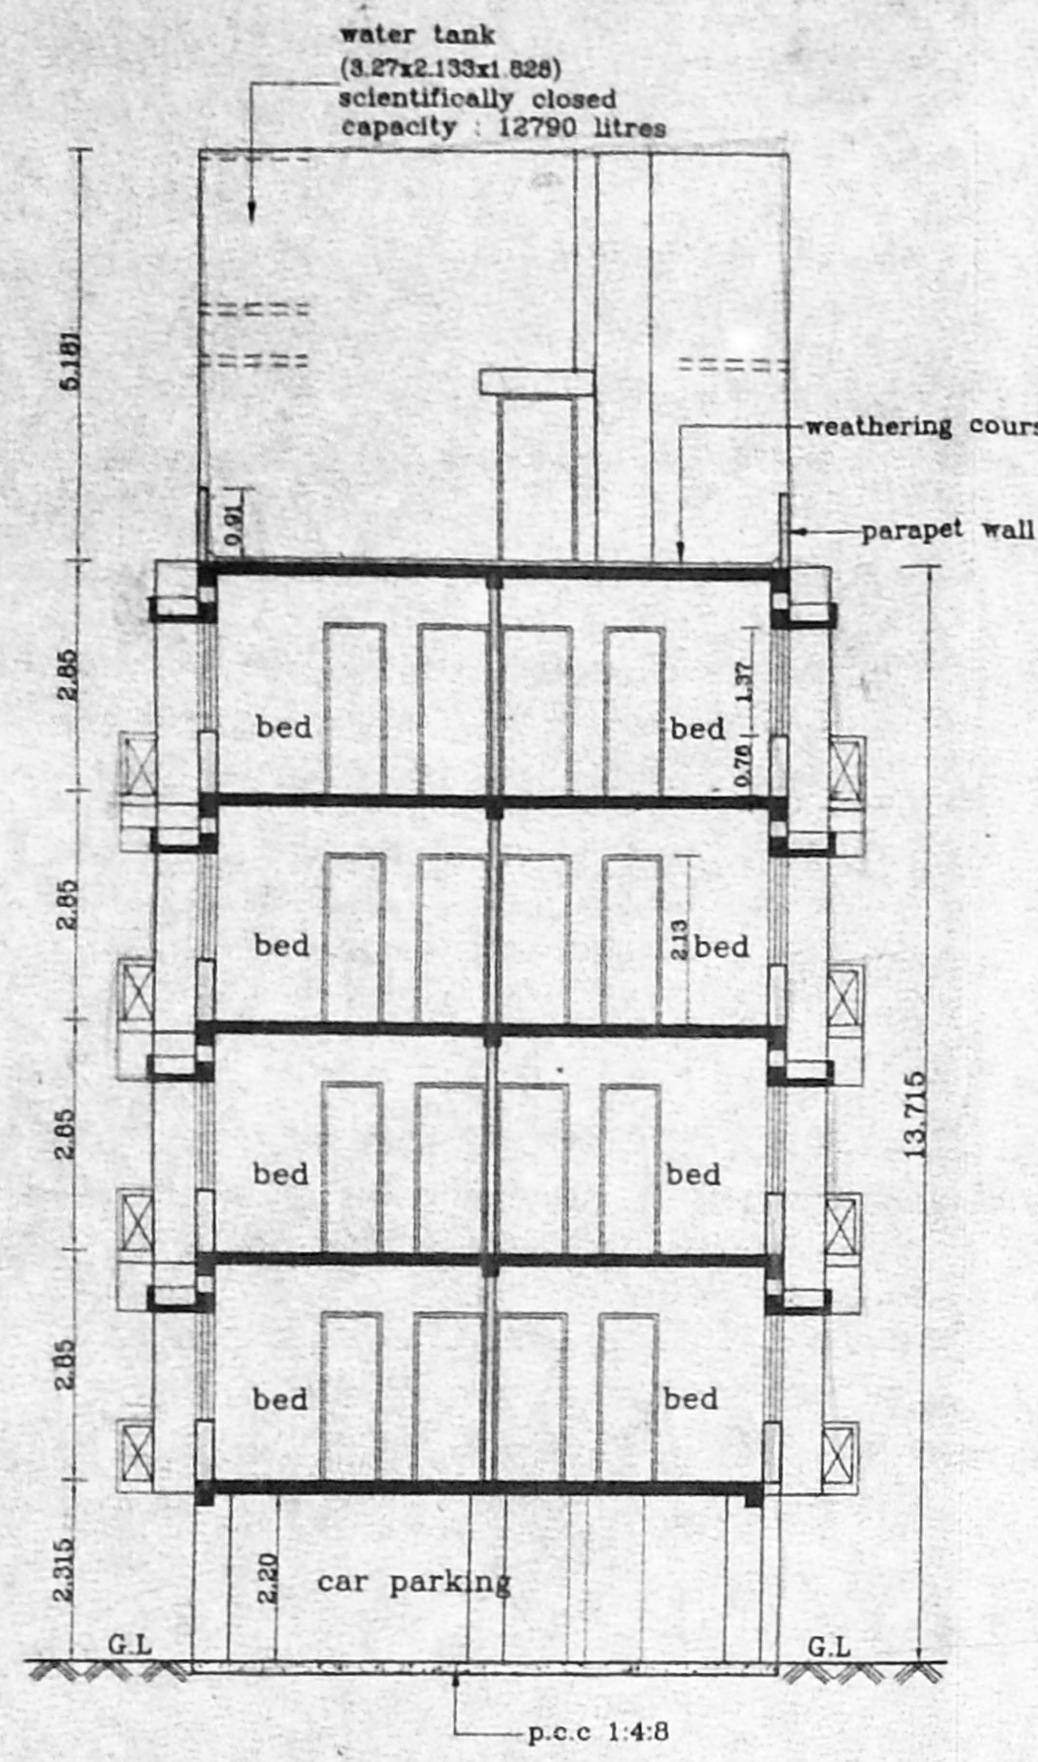


SECTION X X

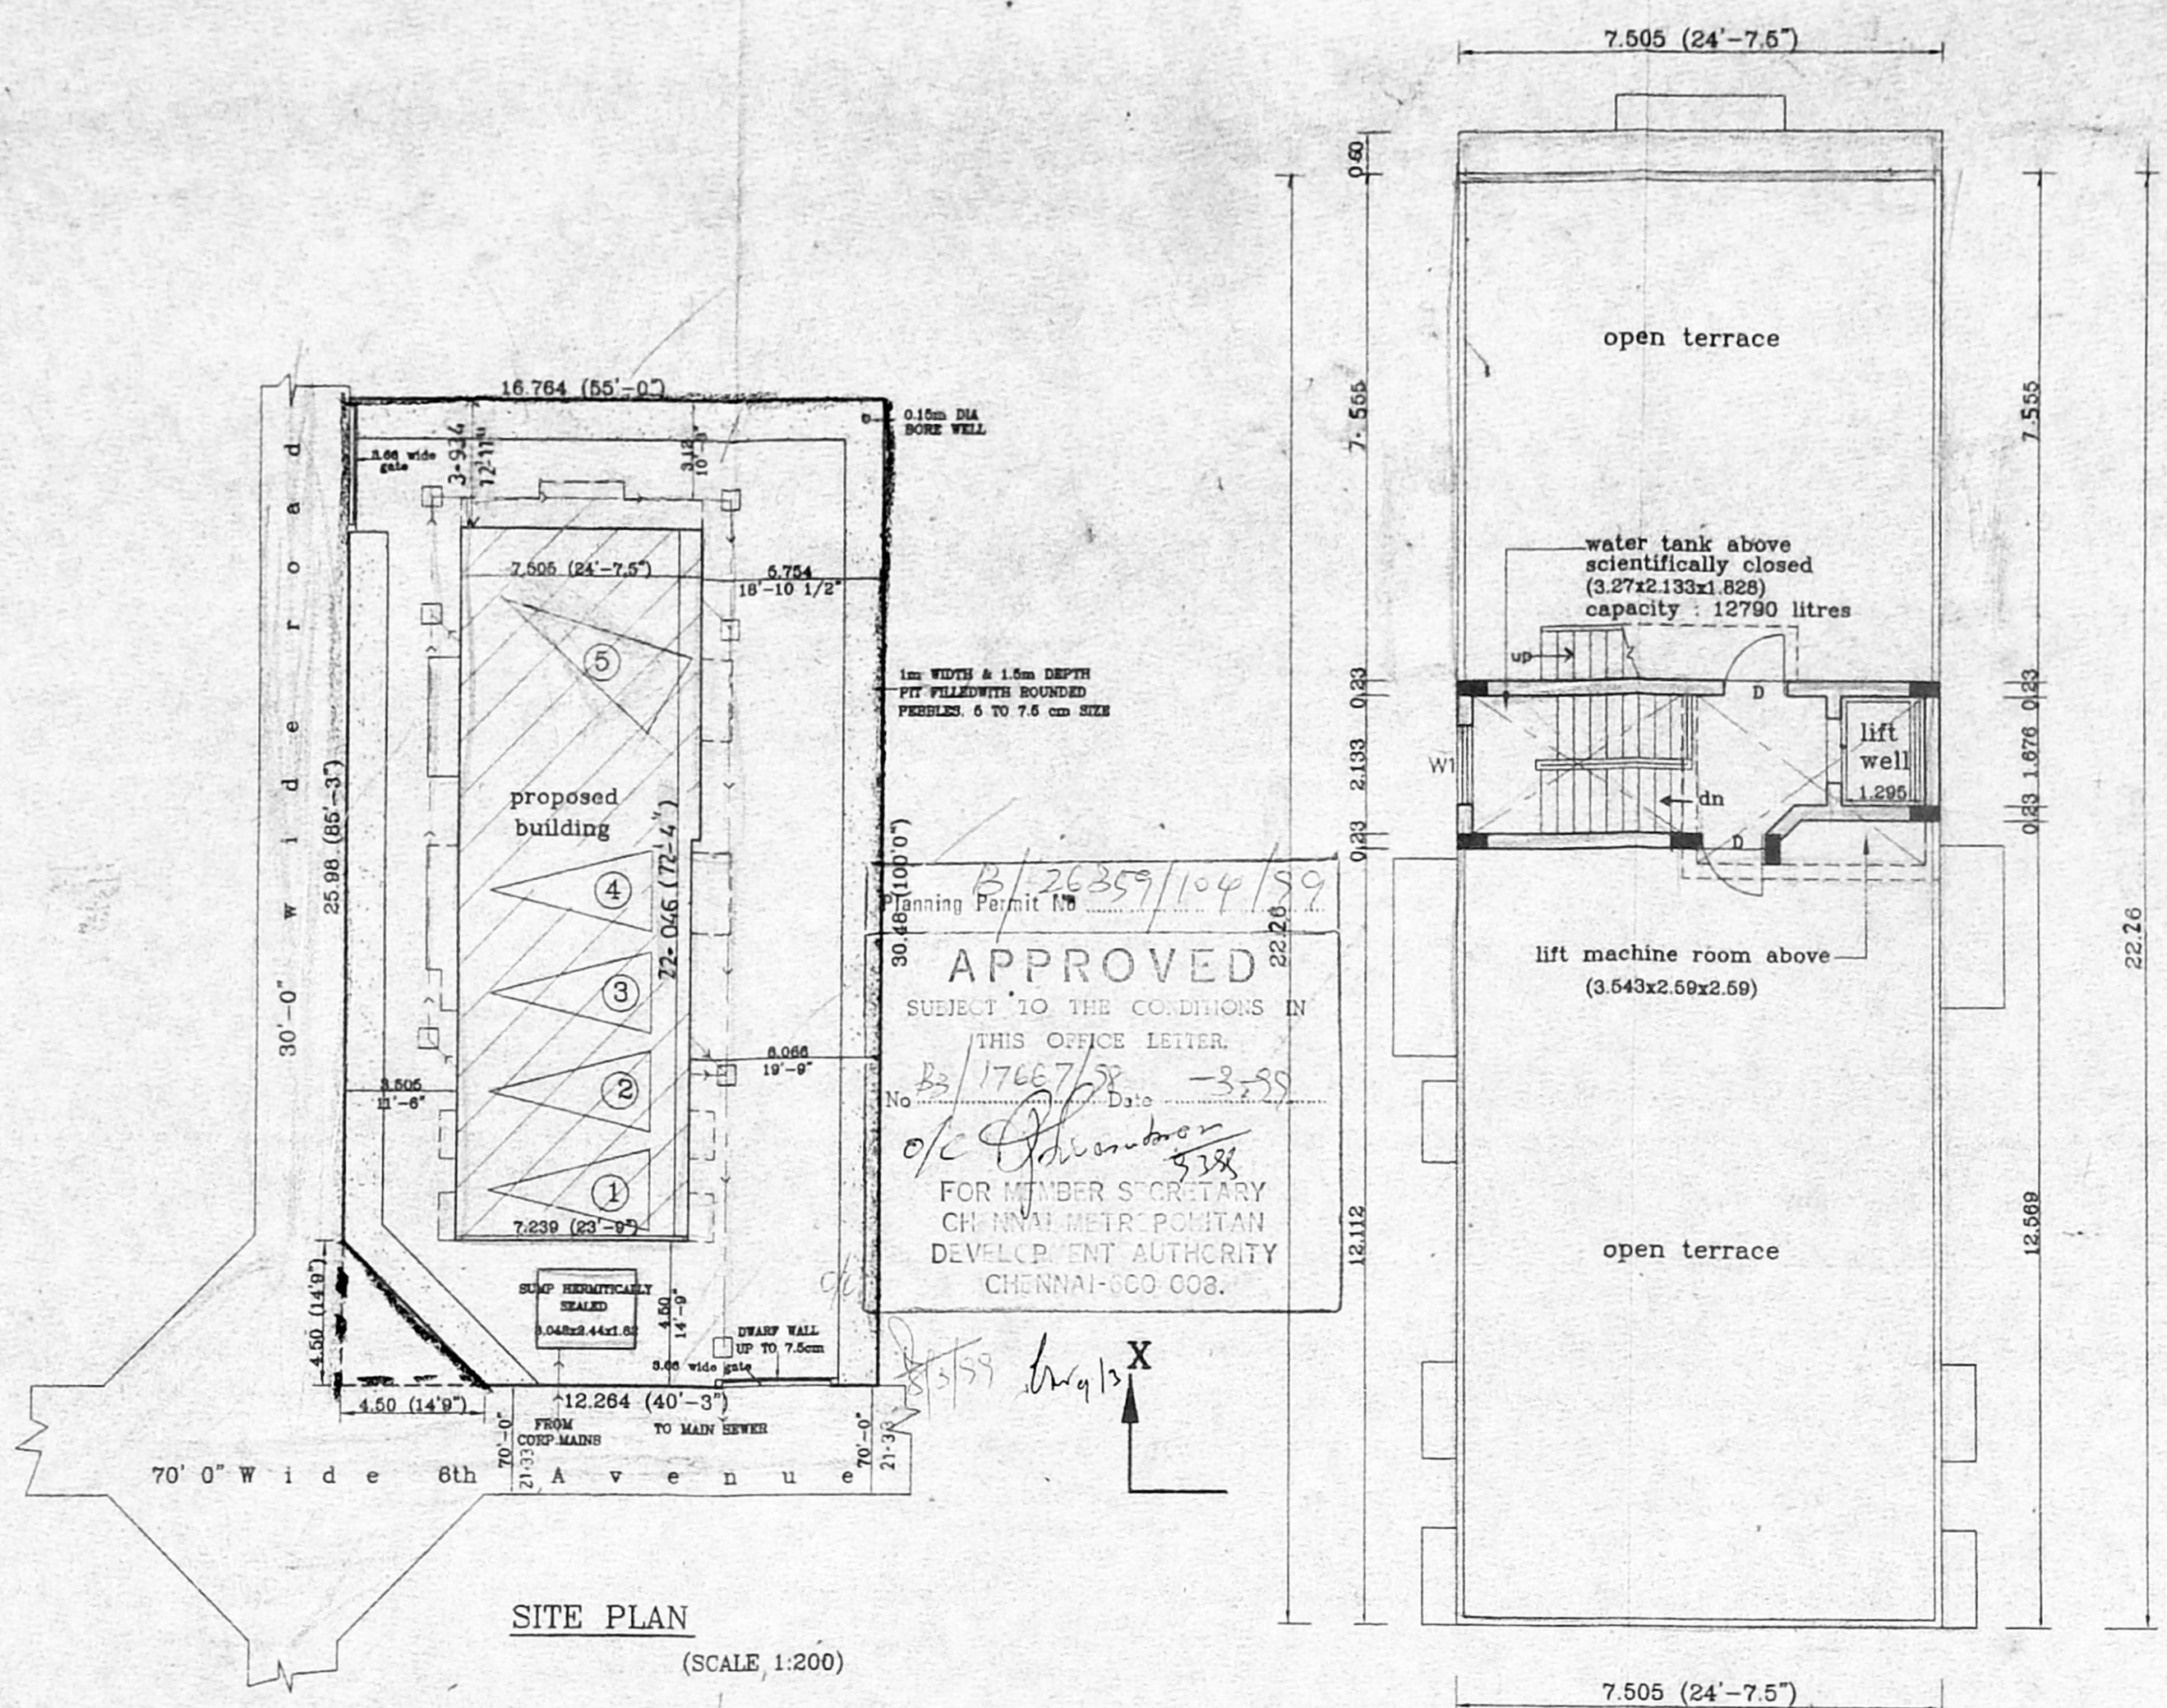


SITE PLAN  
(SCALE 1:200)

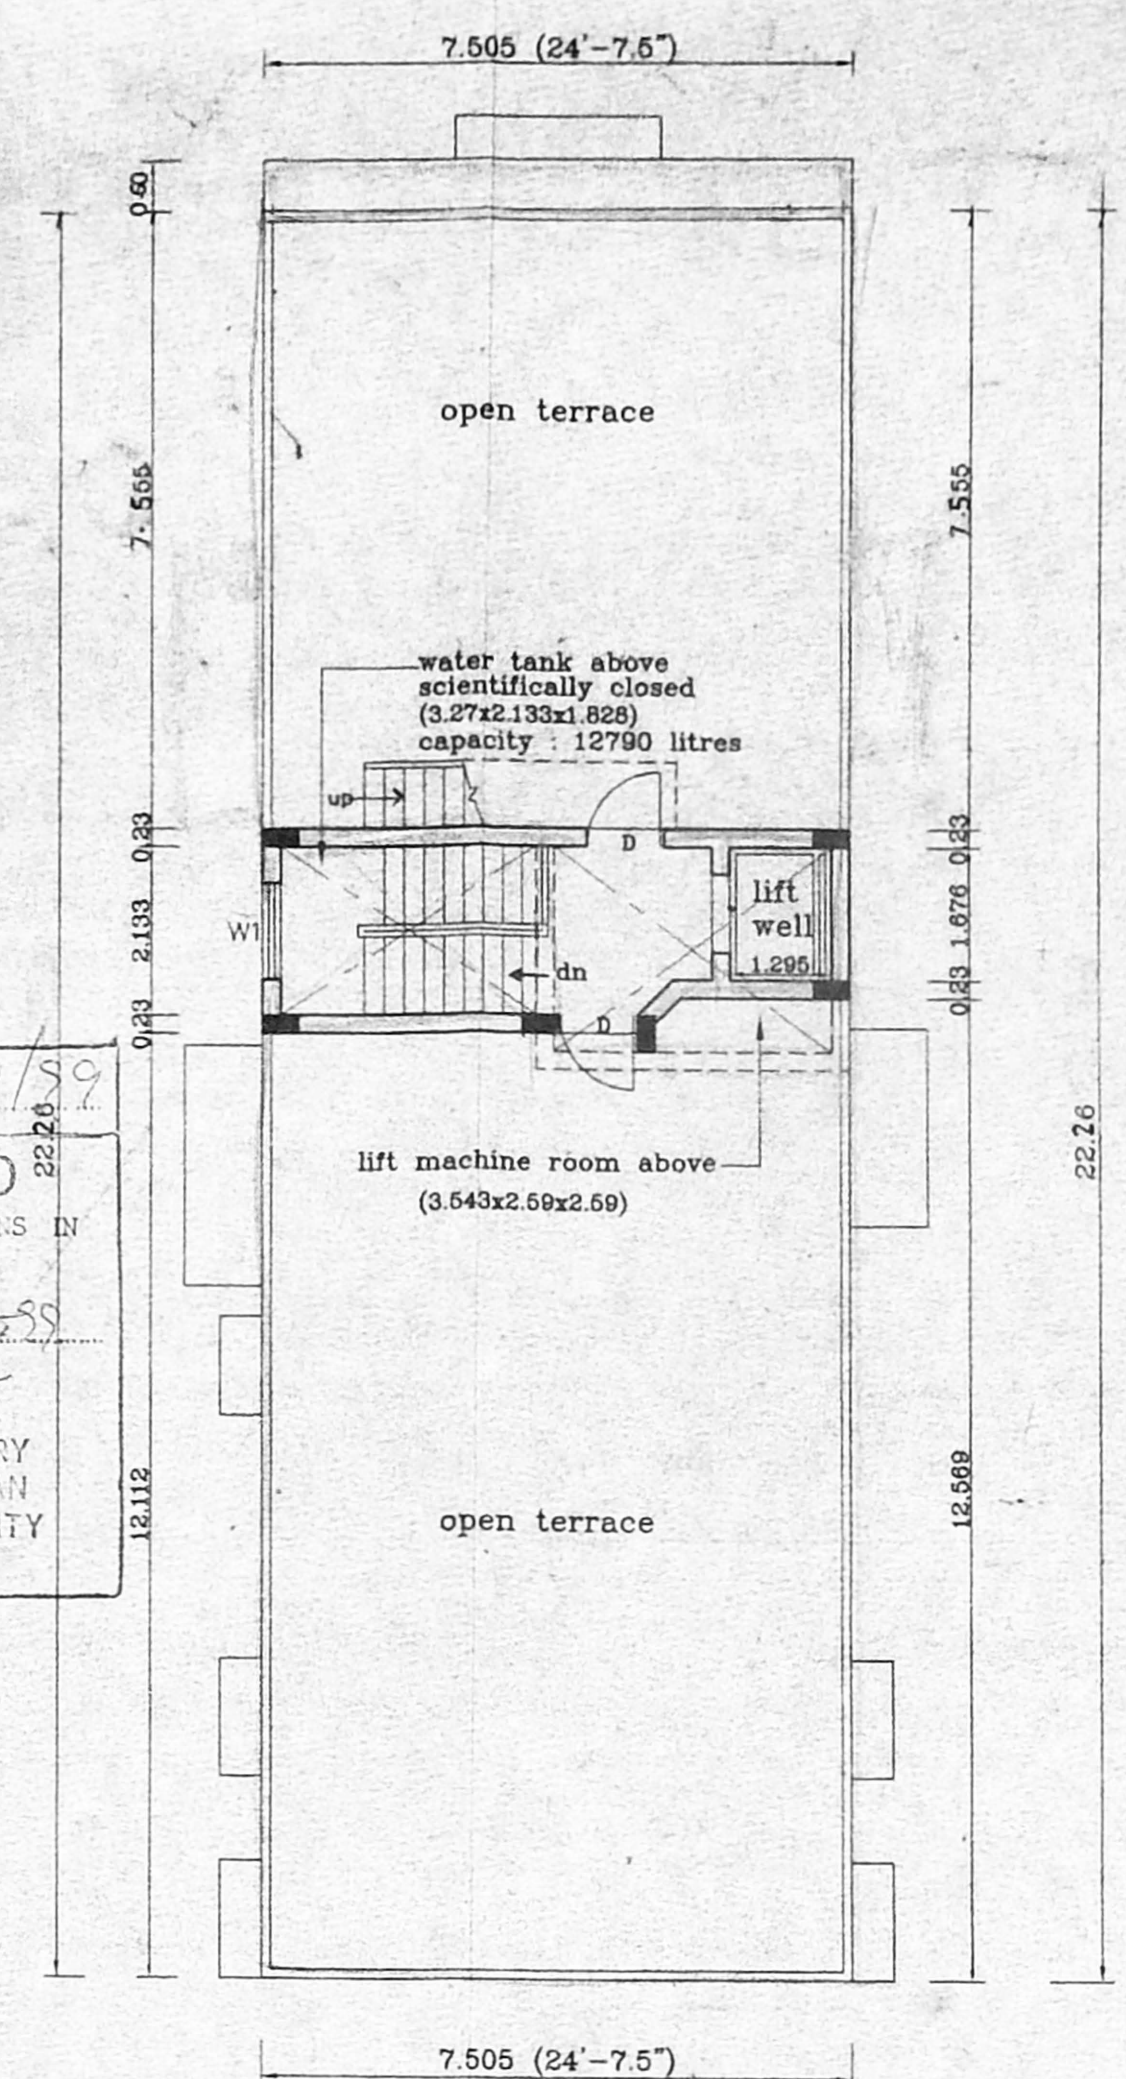


TERRACE FLOOR PLAN

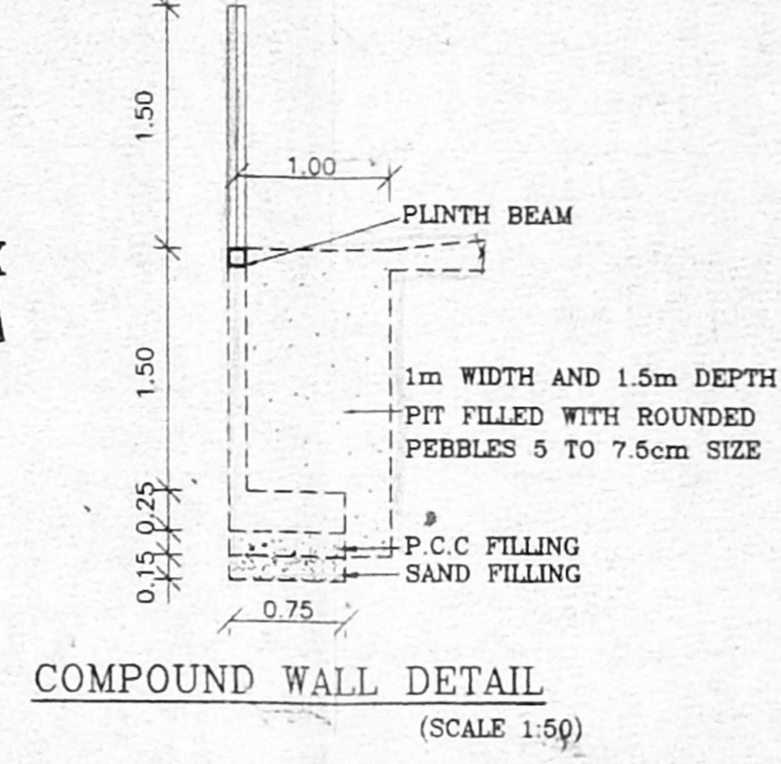

COMPOUND WALL DETAIL  
(SCALE 1:50)

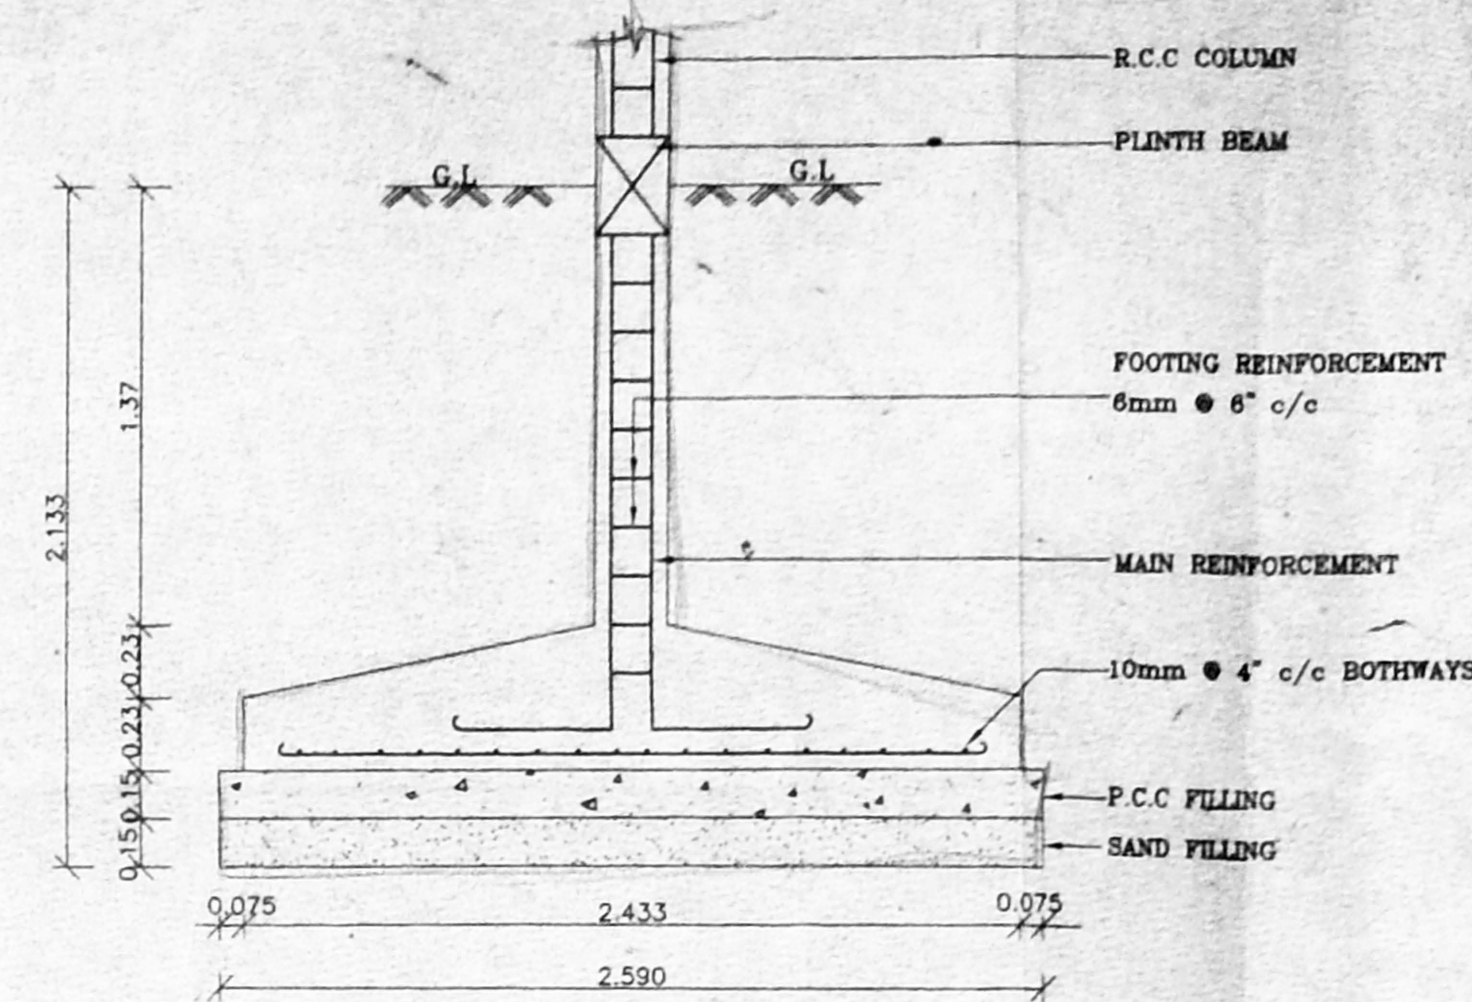

FOUNDATION DETAIL  
(SCALE 1:25)

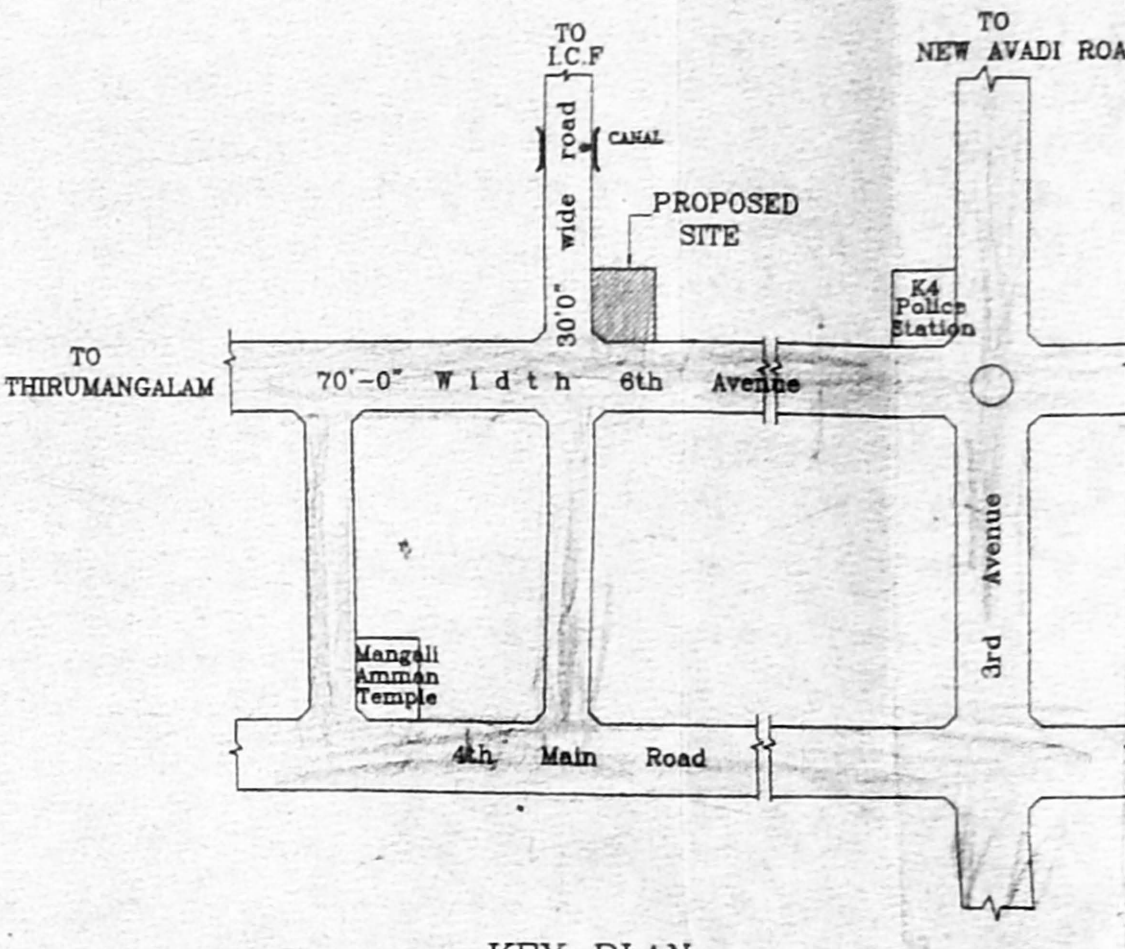

KEY PLAN  
(NOT TO SCALE)

**SCHEDULE OF JOINERY**

| TYPE | DESCRIPTION   | SIZE      |
|------|---------------|-----------|
| D    | DOOR          | 1.06x2.13 |
| D1   | DOOR          | 0.91x2.13 |
| D2   | DOOR          | 0.76x2.13 |
| W    | WINDOW        | 2.44x2.13 |
| W1   | WINDOW        | 1.83x1.37 |
| W2   | WINDOW        | 1.22x1.37 |
| K.W  | WINDOW        | 1.22x1.06 |
| K.W1 | WINDOW        | 1.83x1.06 |
| F.W  | FRENCH WINDOW | 0.91x2.13 |
| V    | VENTILATOR    | 0.45x0.90 |

- SPECIFICATIONS :-**
- R.C.C FOOTING & COLUMN IN CONCRETE 1:2:4
  - SUPER STRUCTURE BRICKWORK SET IN cm 1:5
  - R.C.C 1:2:4 FOR LINTELS, BEAMS & SLABS
  - P.C.C 1:4:8 FOR FLOOR LEVELLING COURSE
  - P.C.C 1:5:10 IN BASEMENT FOR FOUNDATION
  - JOINERY WITH T/W FLUSH DOORS & ALUMINIUM GLAZED WINDOW
  - 3 COATS OF CEMENT PAINT TO INSIDE & OUT SIDE WALLS
  - 2 COATS OF ENAMEL PAINTS OVER ONE COAT OF PRIMER FOR JOINERY, GRILLEWORK, ETC
  - WEATHERING COURSE OVER ROOF SLAB 3" THICK WITH BRICK JELLY LIME CONCRETE AND ONE LAYER OF PRESSED TILES ON TOP

**AREA STATEMENTS**

| AREA STATEMENTS   | SQ. FT  | SQ. M   |
|-------------------|---------|---------|
| PLOT AREA         | 5450.00 | 506.506 |
| STILTS FLOOR AREA |         | 19.46   |
| FIRST FLOOR AREA  |         | 187.683 |
| SECOND FLOOR AREA |         | 187.683 |
| THIRD FLOOR AREA  |         | 187.683 |
| FOURTH FLOOR AREA |         | 176.336 |
| TOTAL AREA        |         | 758.845 |

F.S.I - 1.498  
PLOT COVERAGE - 37.05 %

**PREVIOUS SANCTION**  
PLANNING PERMIT NO : B/025754/111/98  
DATED 29/4/98  
CORPORATION BUILDING SANCTION NO  
CEBA/150/1998 DATED 5/6/98

**REVISED DRAWING OF  
PROPOSED RESIDENTIAL BUILDING  
AT PLOT NO : 3646 (P-56)  
6th AVENUE ANNA NAGAR,  
CHENNAI-6000040  
R.S NO : 82(pt) 8/1 (pt)  
T.S NO: 229 (pt) BLOCK NO:2  
MULLAM VILLAGE**


SCALE : 1:100 DATE : 5-2-99  
JOB NO : 624 DRAWN : P. Senthil  
DRG. NO: 1 CKD : R.S

**COLOUR INDEX**


PROPOSED ROAD  
BOUNDARY  
SEWER LINE

Architect  
**R. SATHYANARAYANA, barch, a.i.a.**


ARCHITECT  
**R. SATHYANARAYANA & ASSOCIATES**  
R. SATHYANARAYANA  
P. SATHYANARAYANA  
LIFT, ANNA NAGAR  
MADRAS-600 040

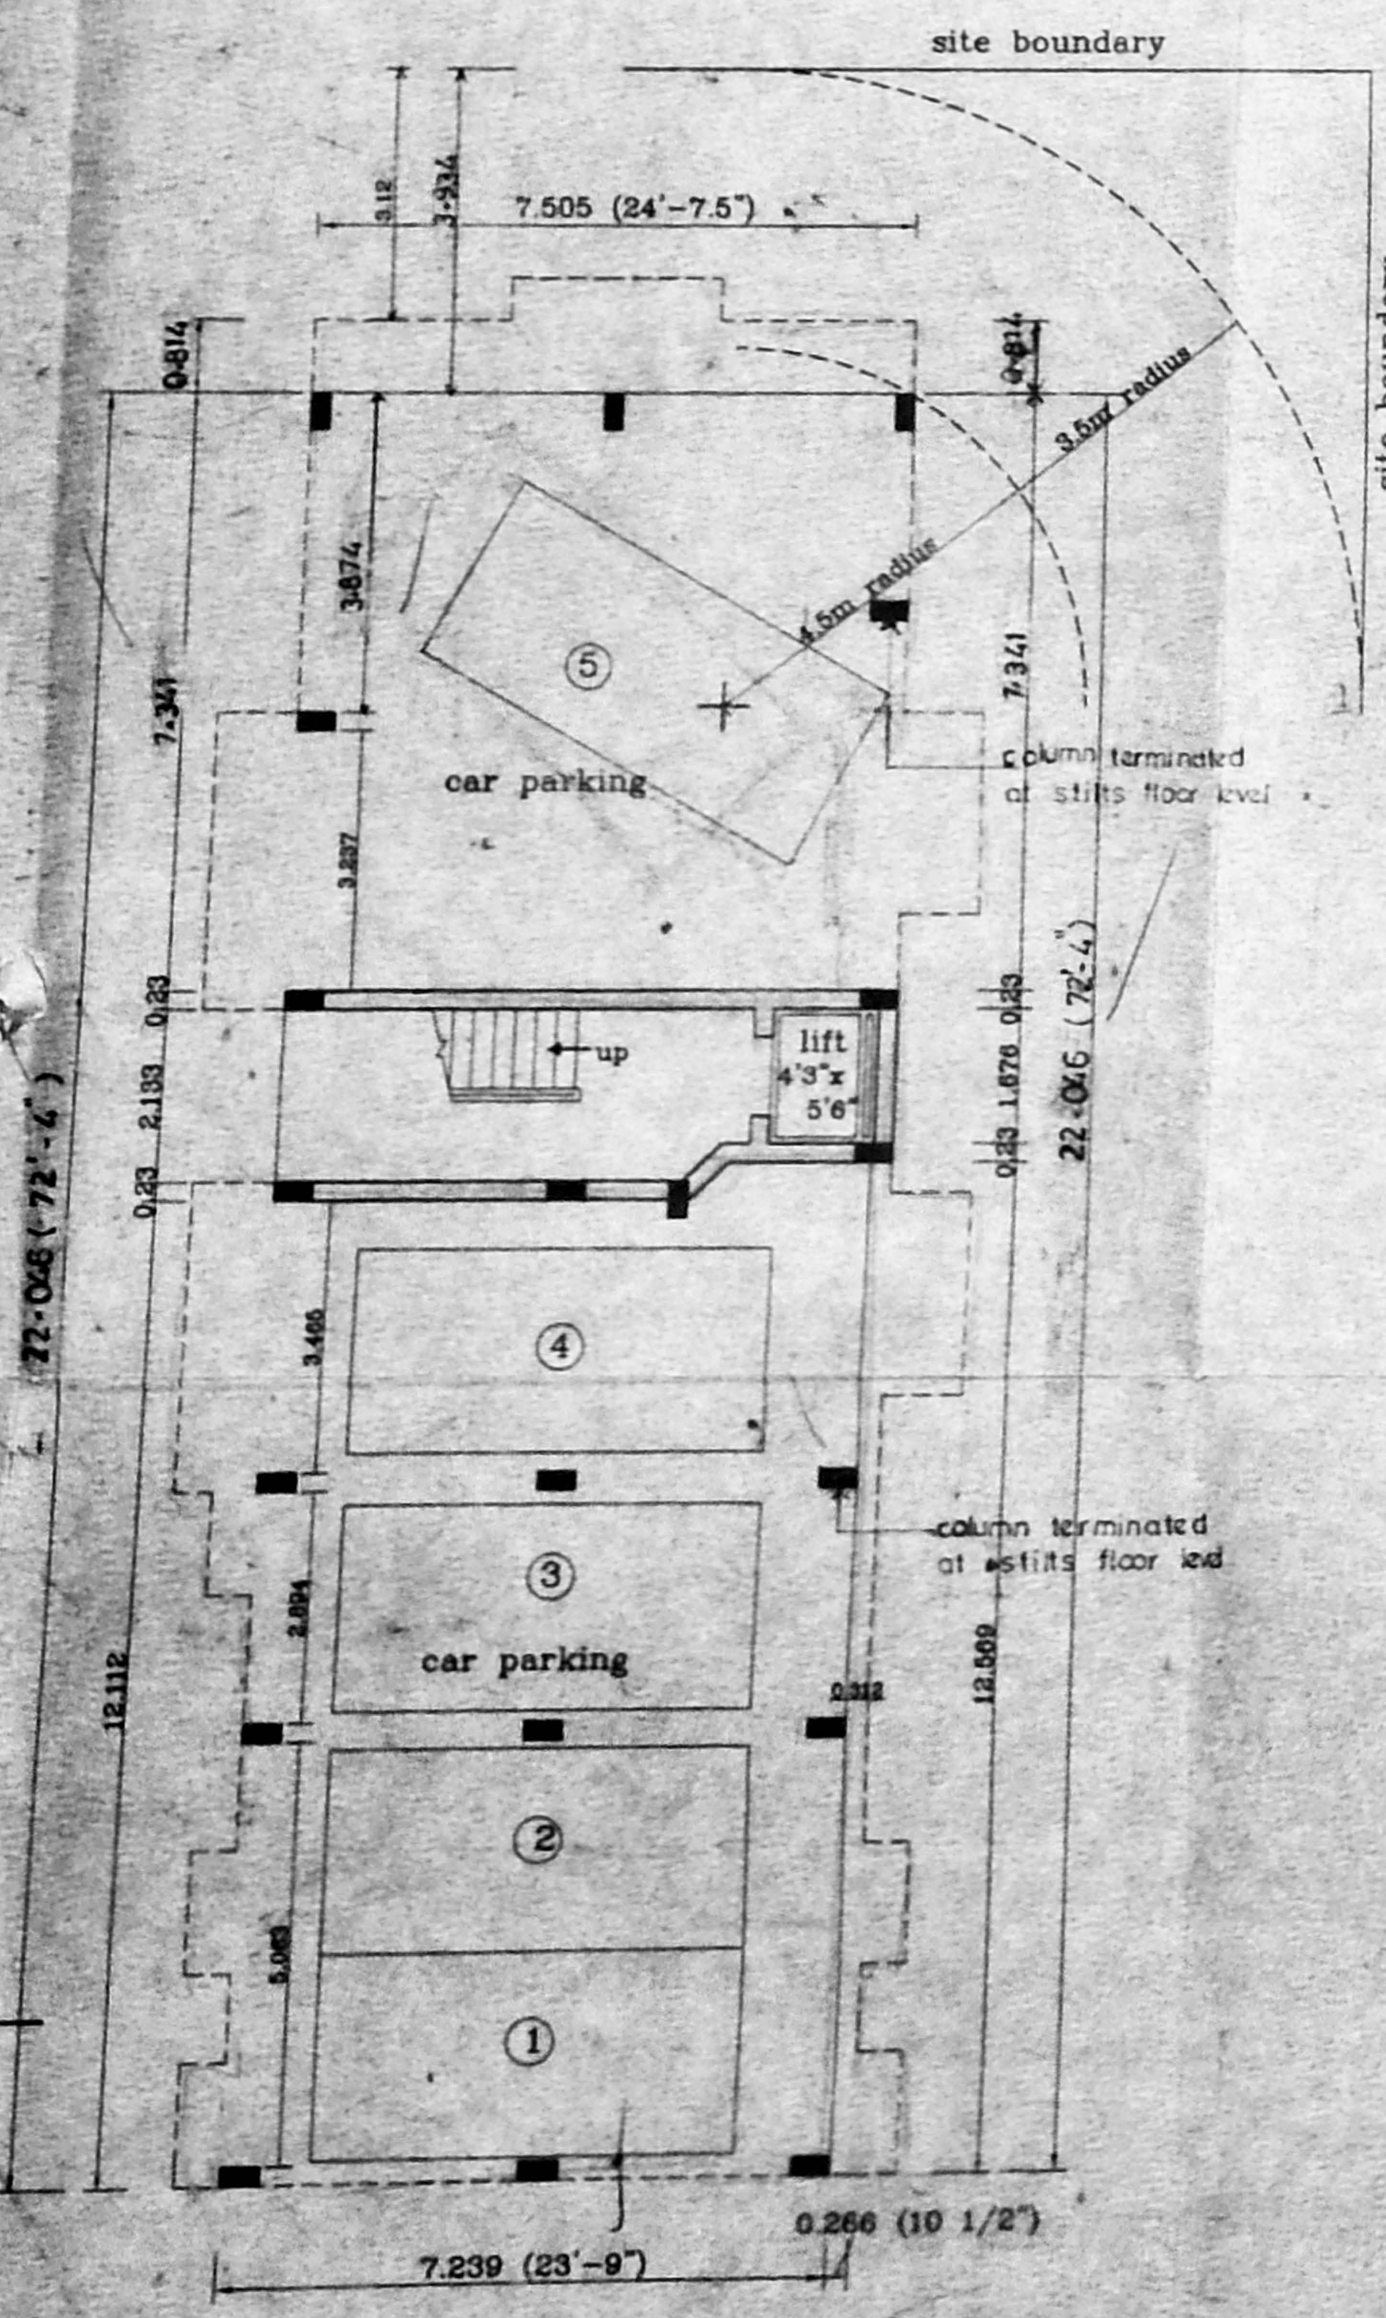


STILTS PARKING FLOOR

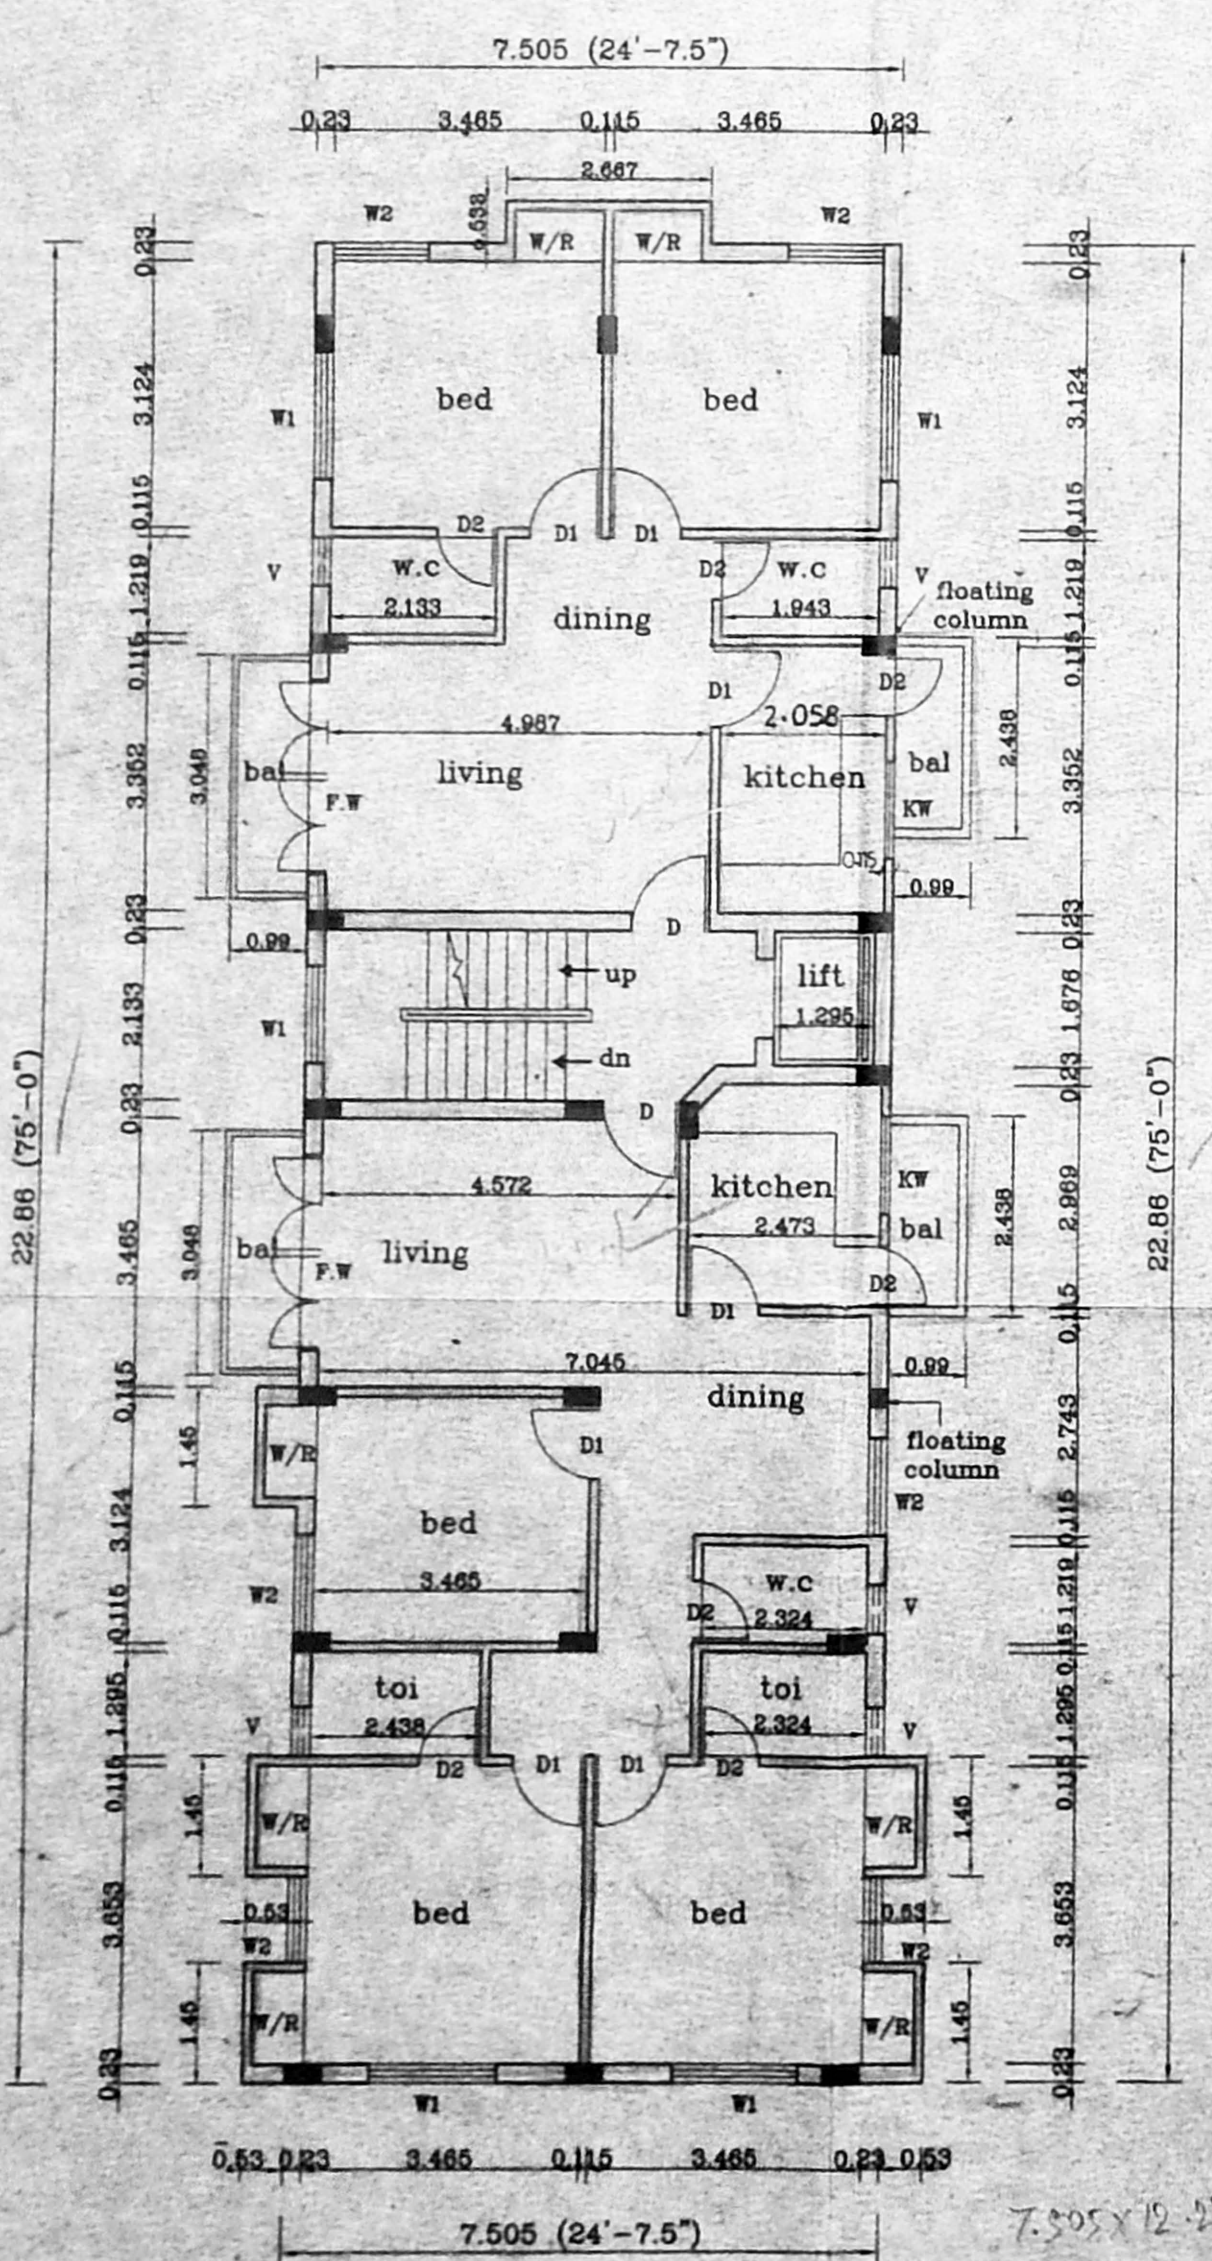


FIRST FLOOR PLAN

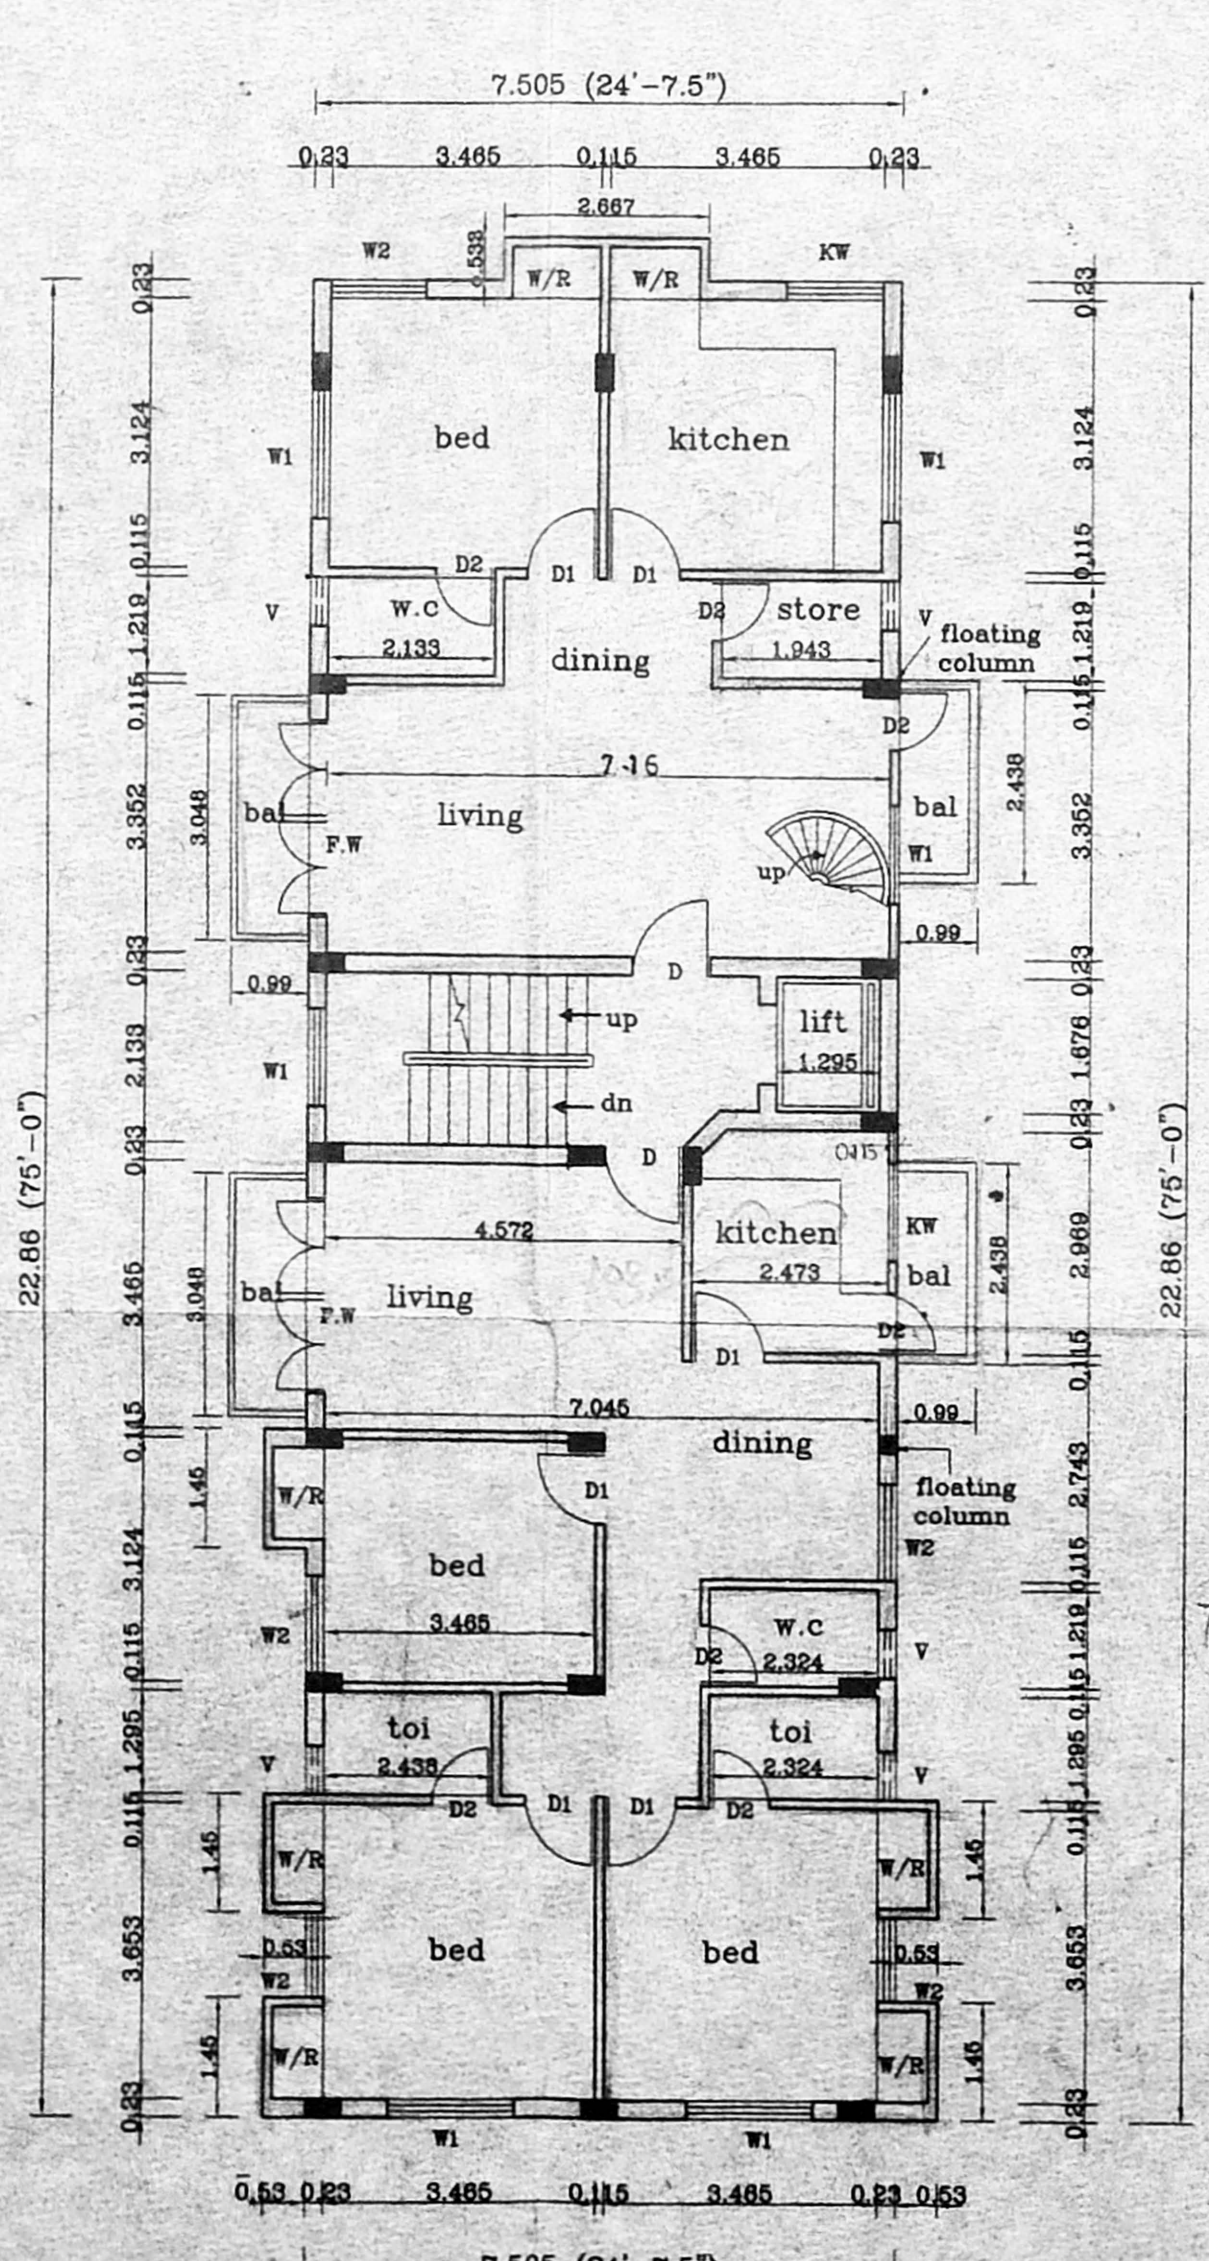

SECOND FLOOR PLAN

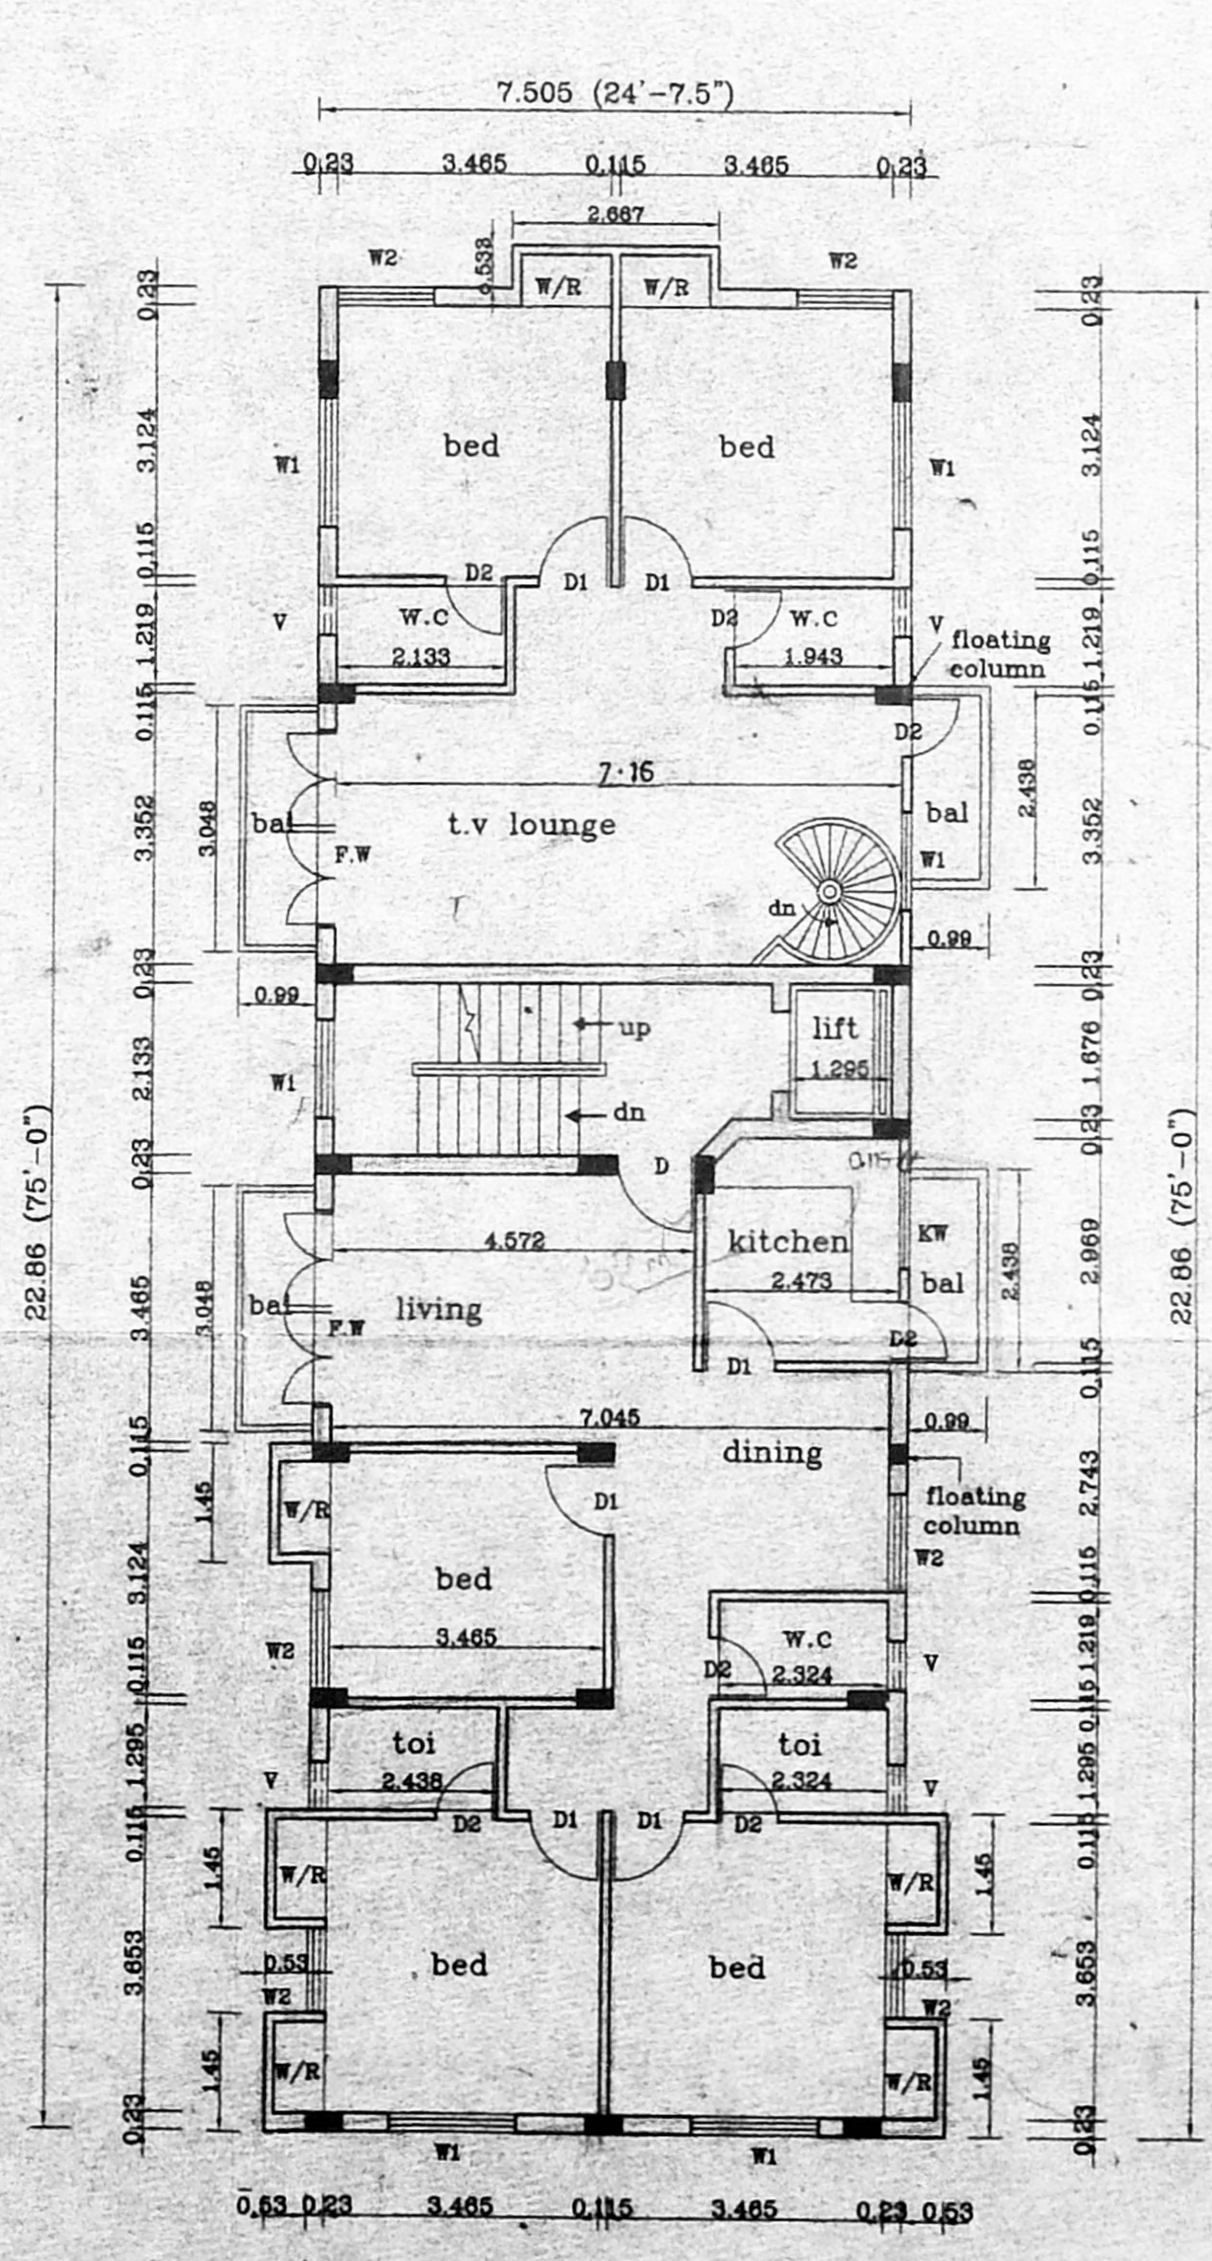

THIRD FLOOR PLAN

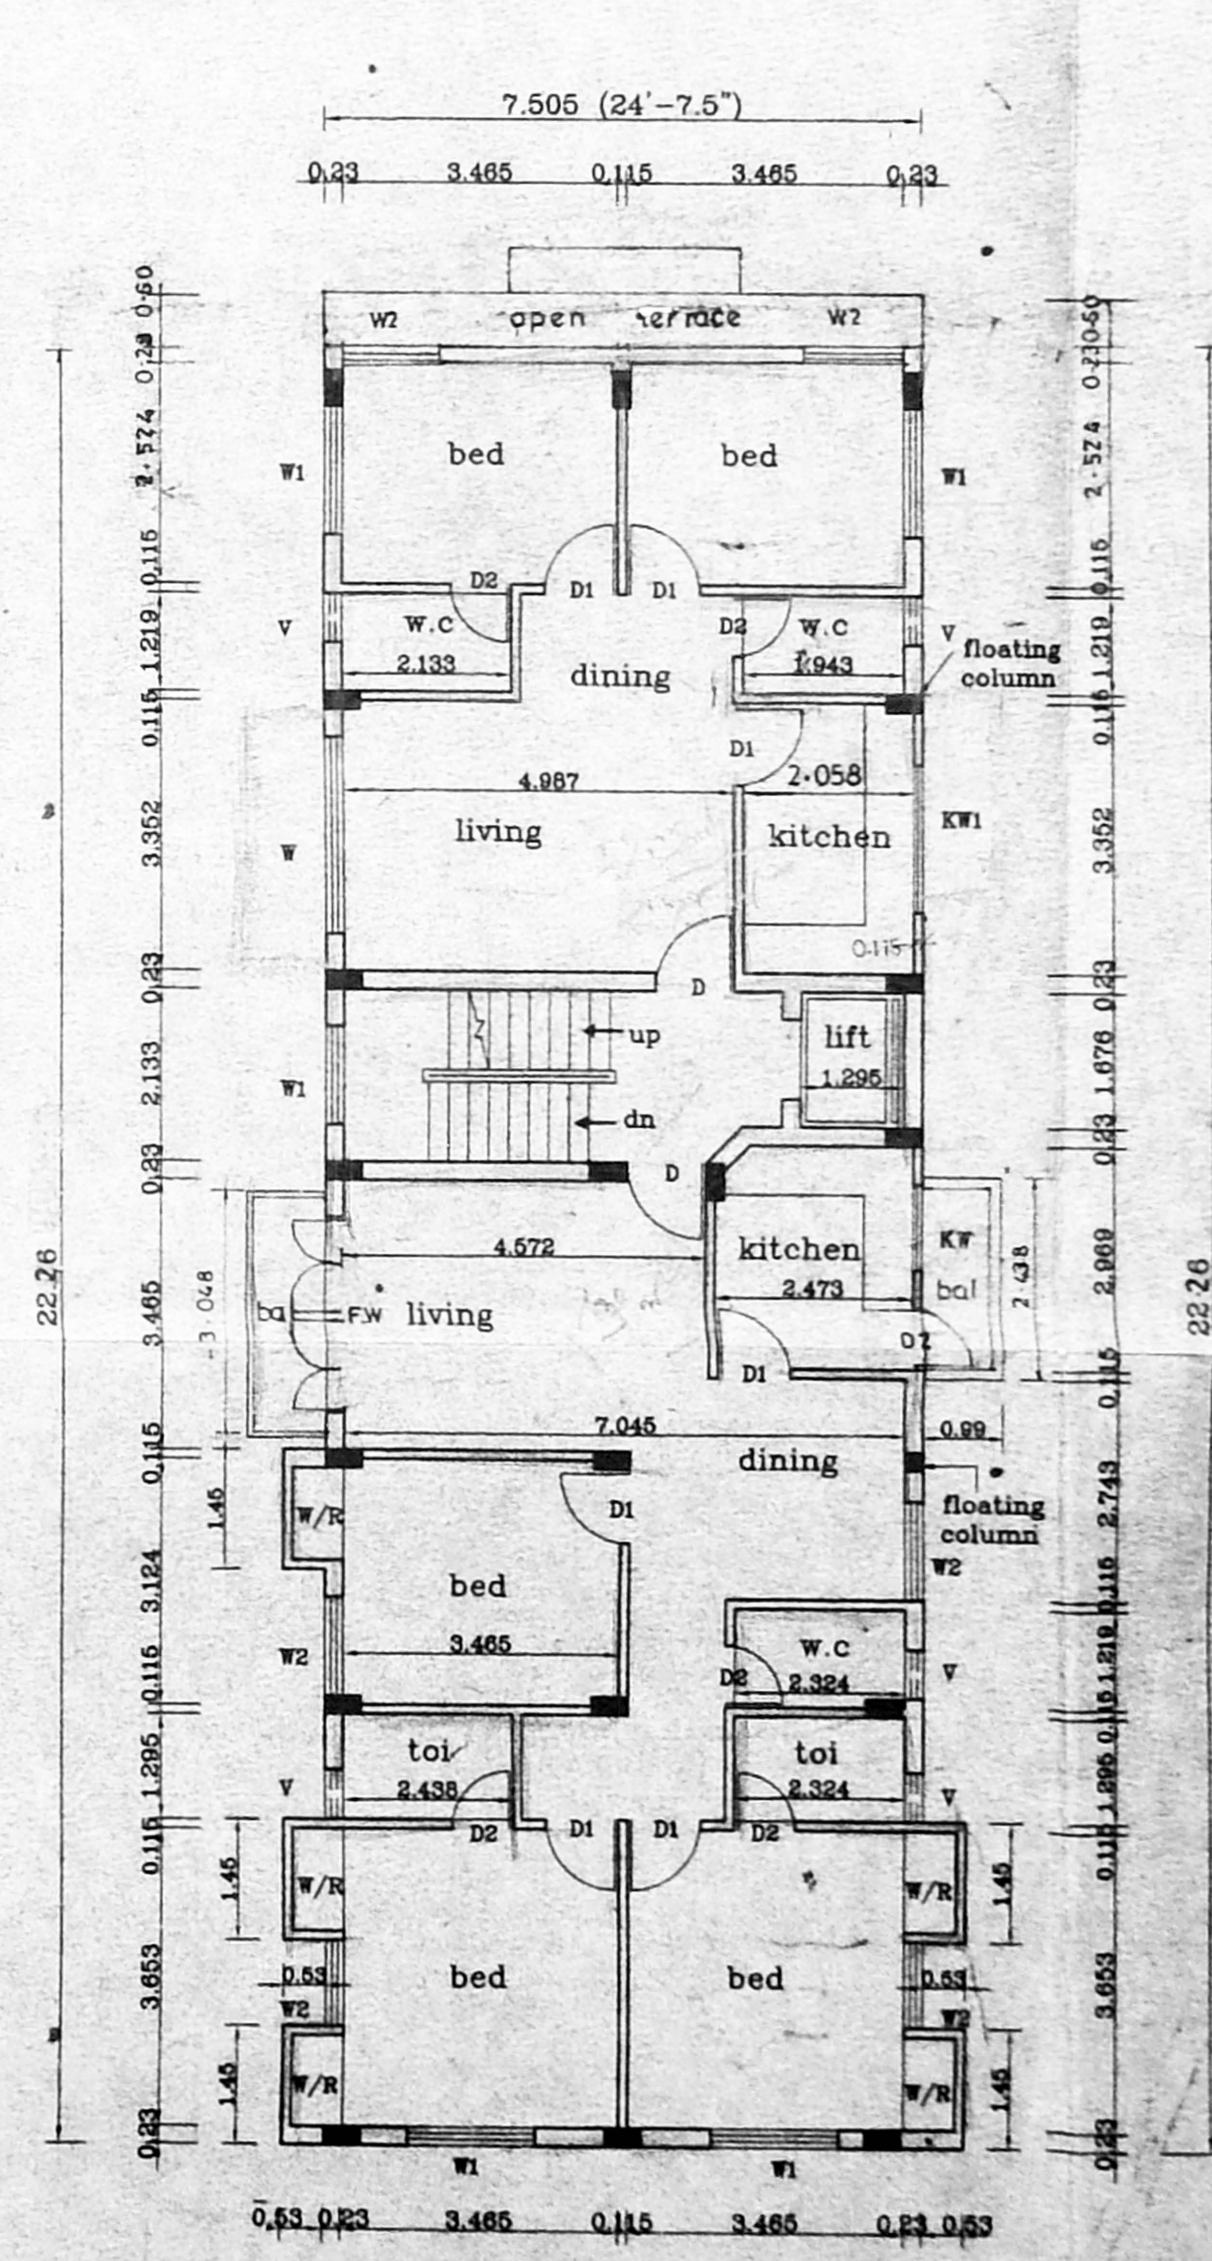

FOURTH FLOOR PLAN

Handwritten notes and calculations:

7.505 x 12.281 = 92.76  
0.33 x 1.45 x 5 = 2.36  
0.99 x 3.48 x 10 = 3.42  
0.99 x 2.43 x 10 = 2.41  
0.45 x 2.70 = 1.22  
100.17