




FRONT ELEVATION

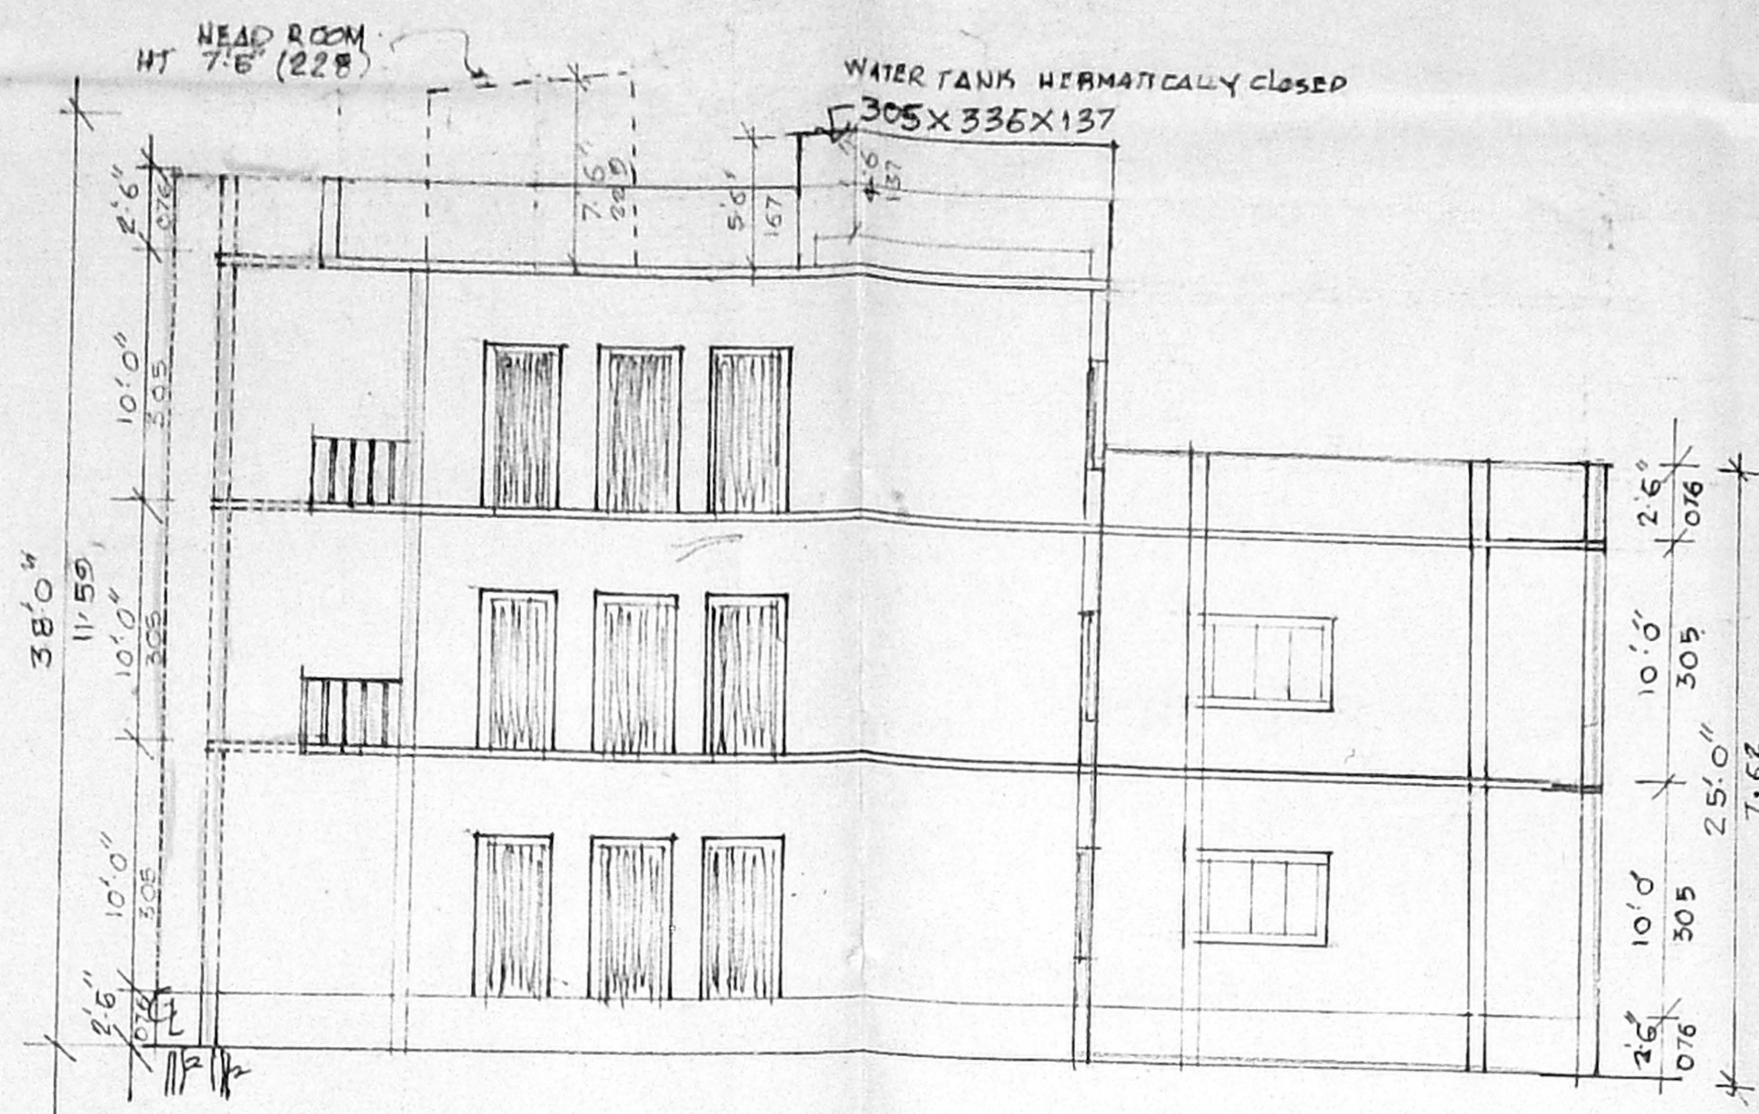


SECTION ON "A-A"

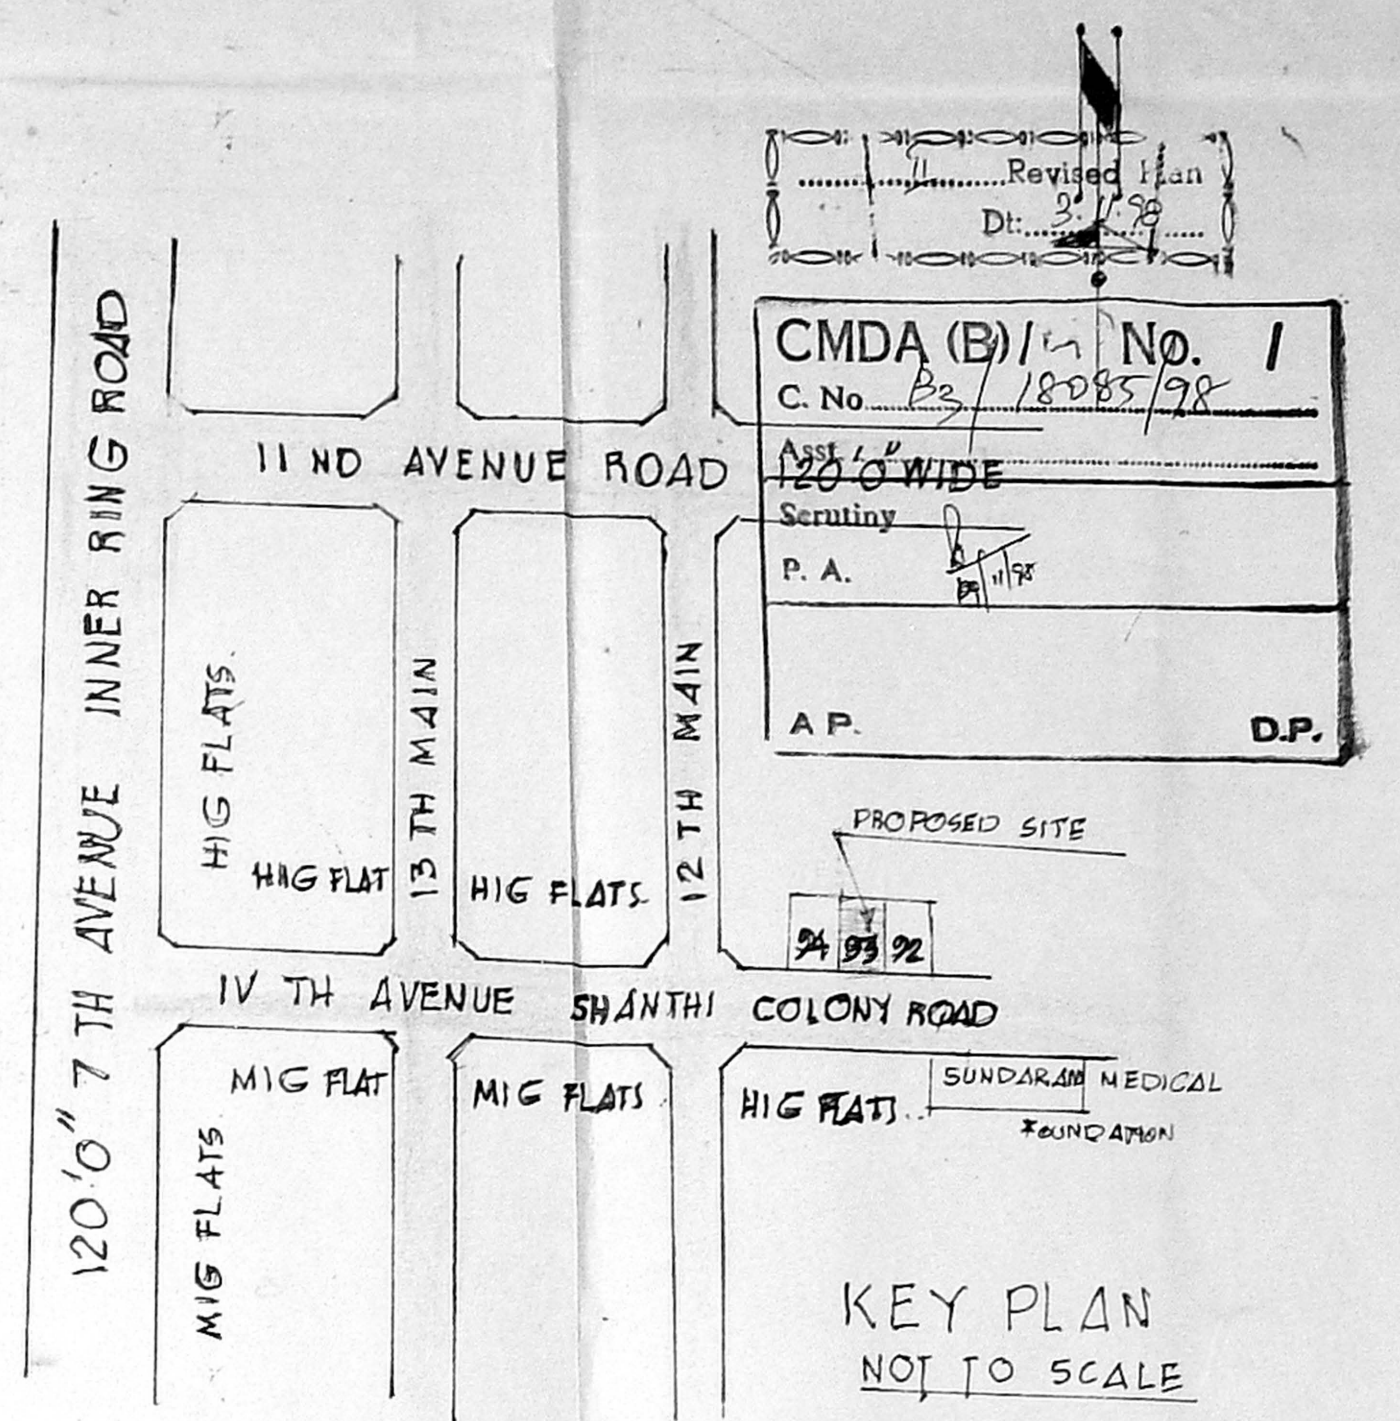


KEY PLAN NOT TO SCALE

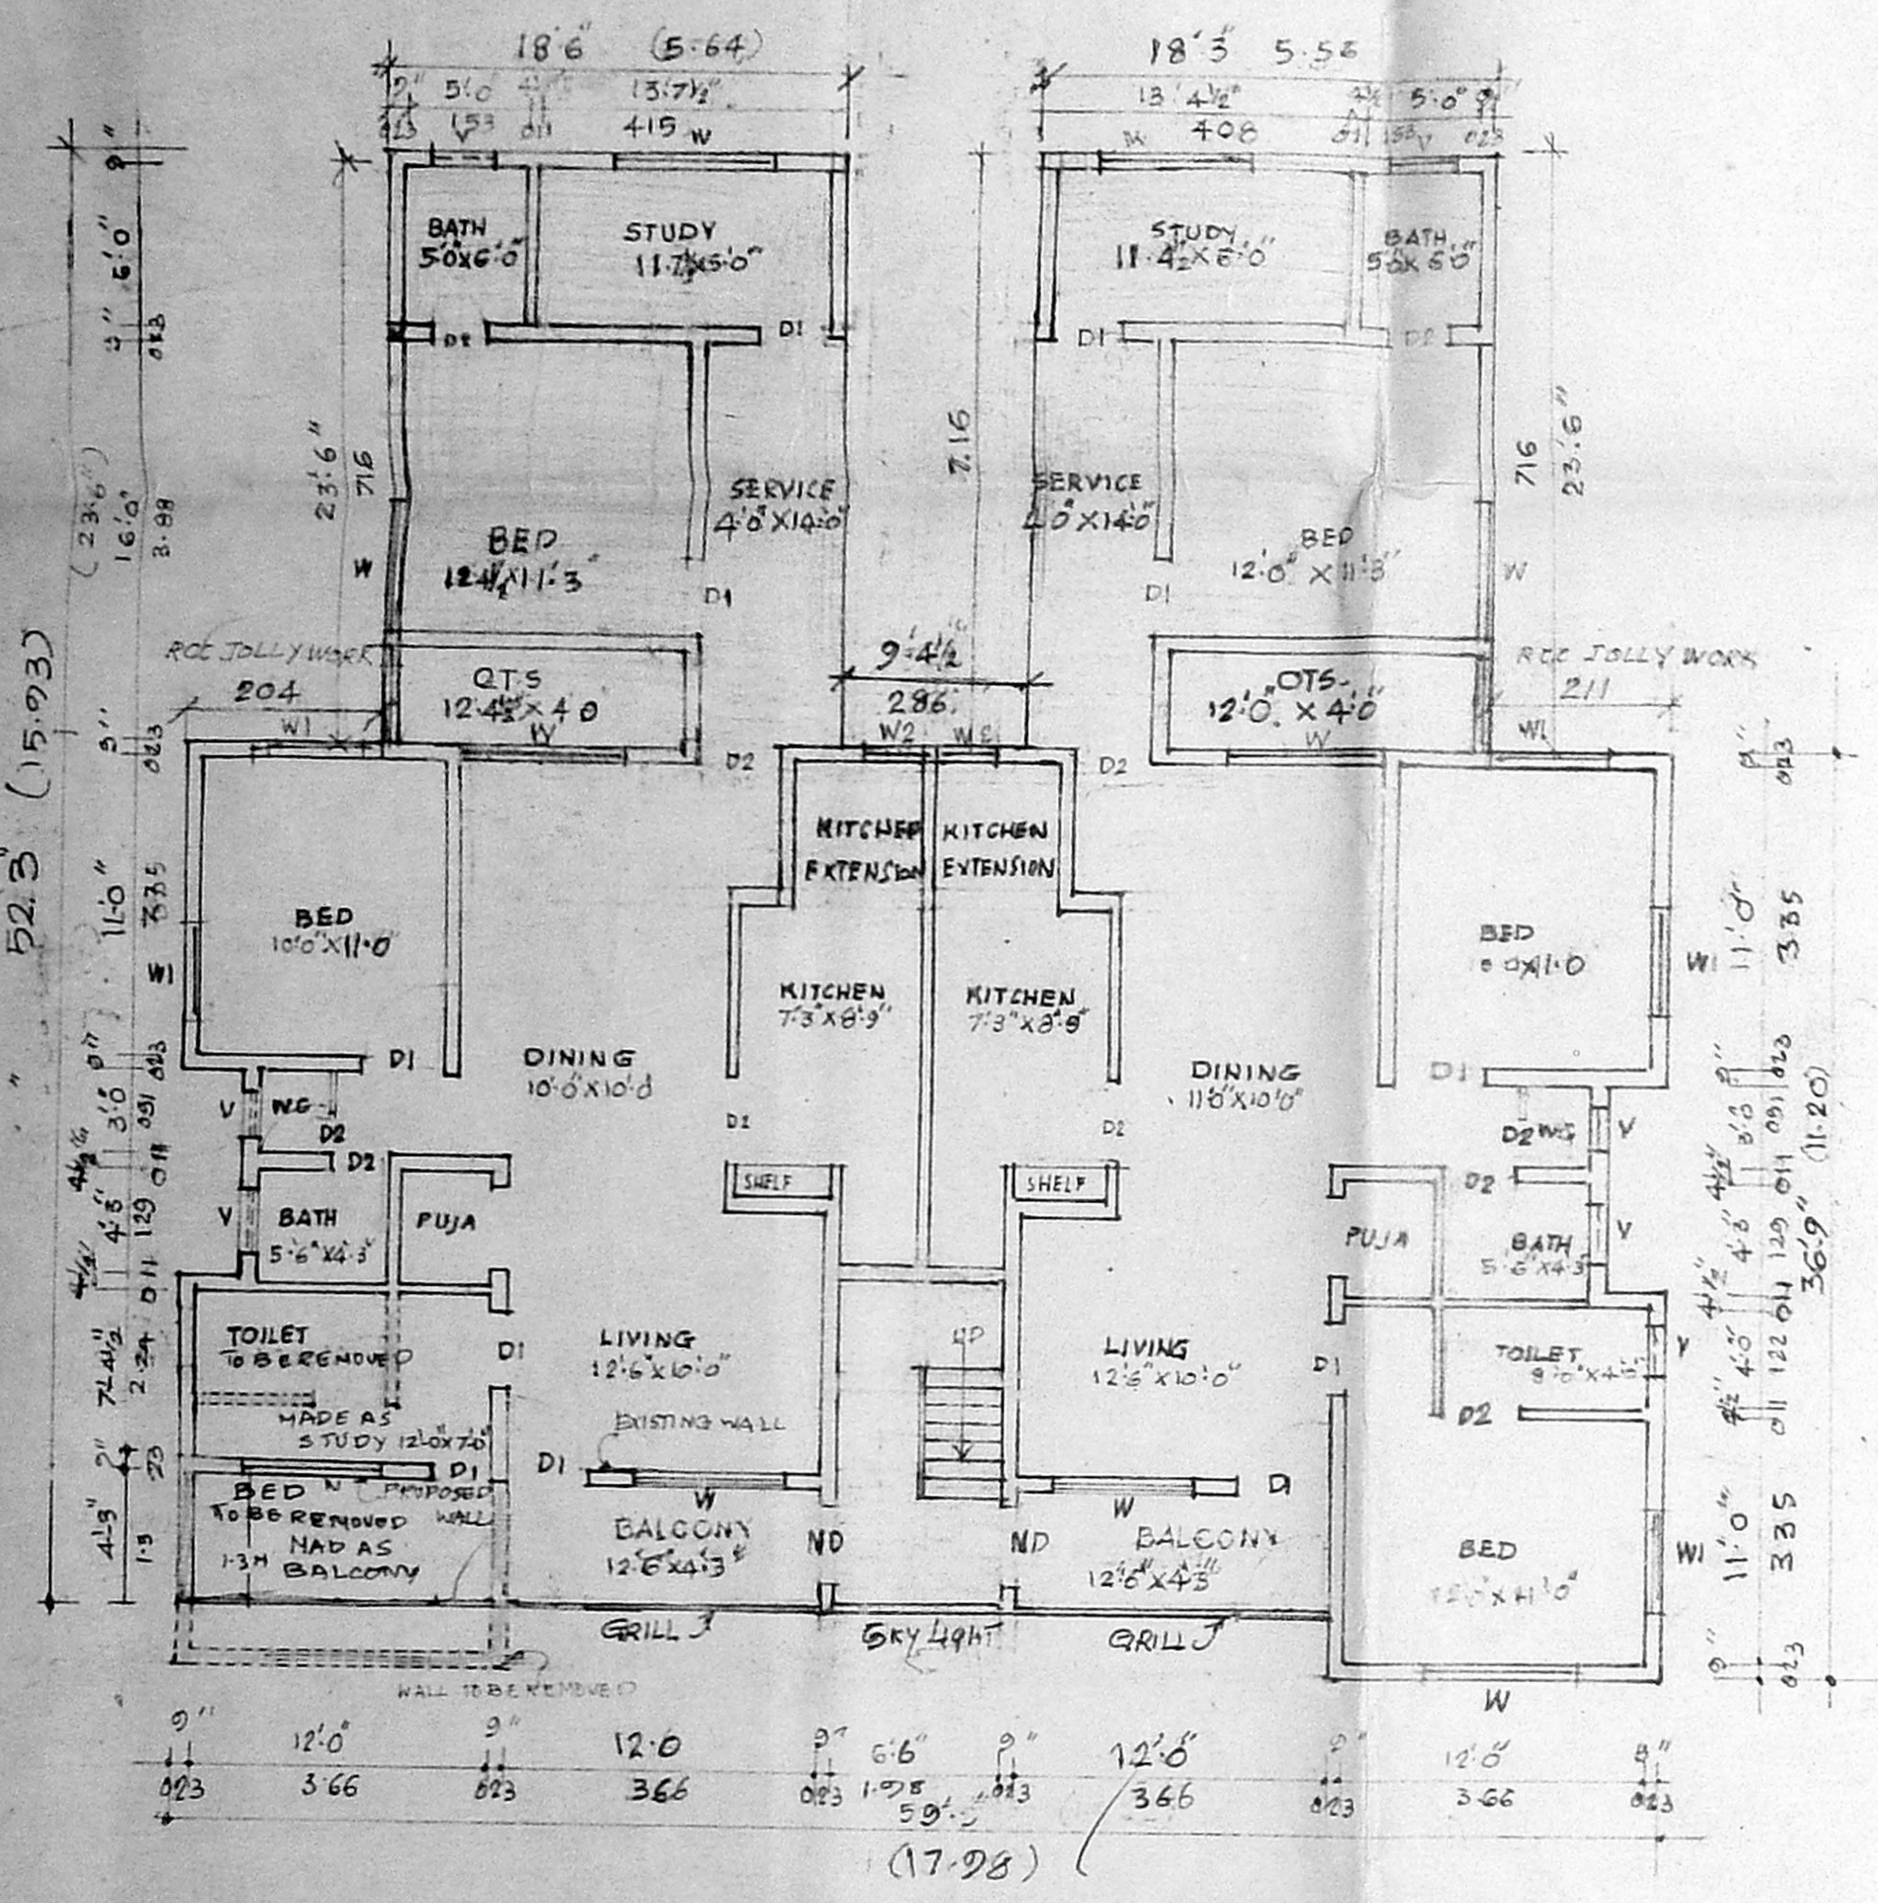

FIRST FLOOR PLAN

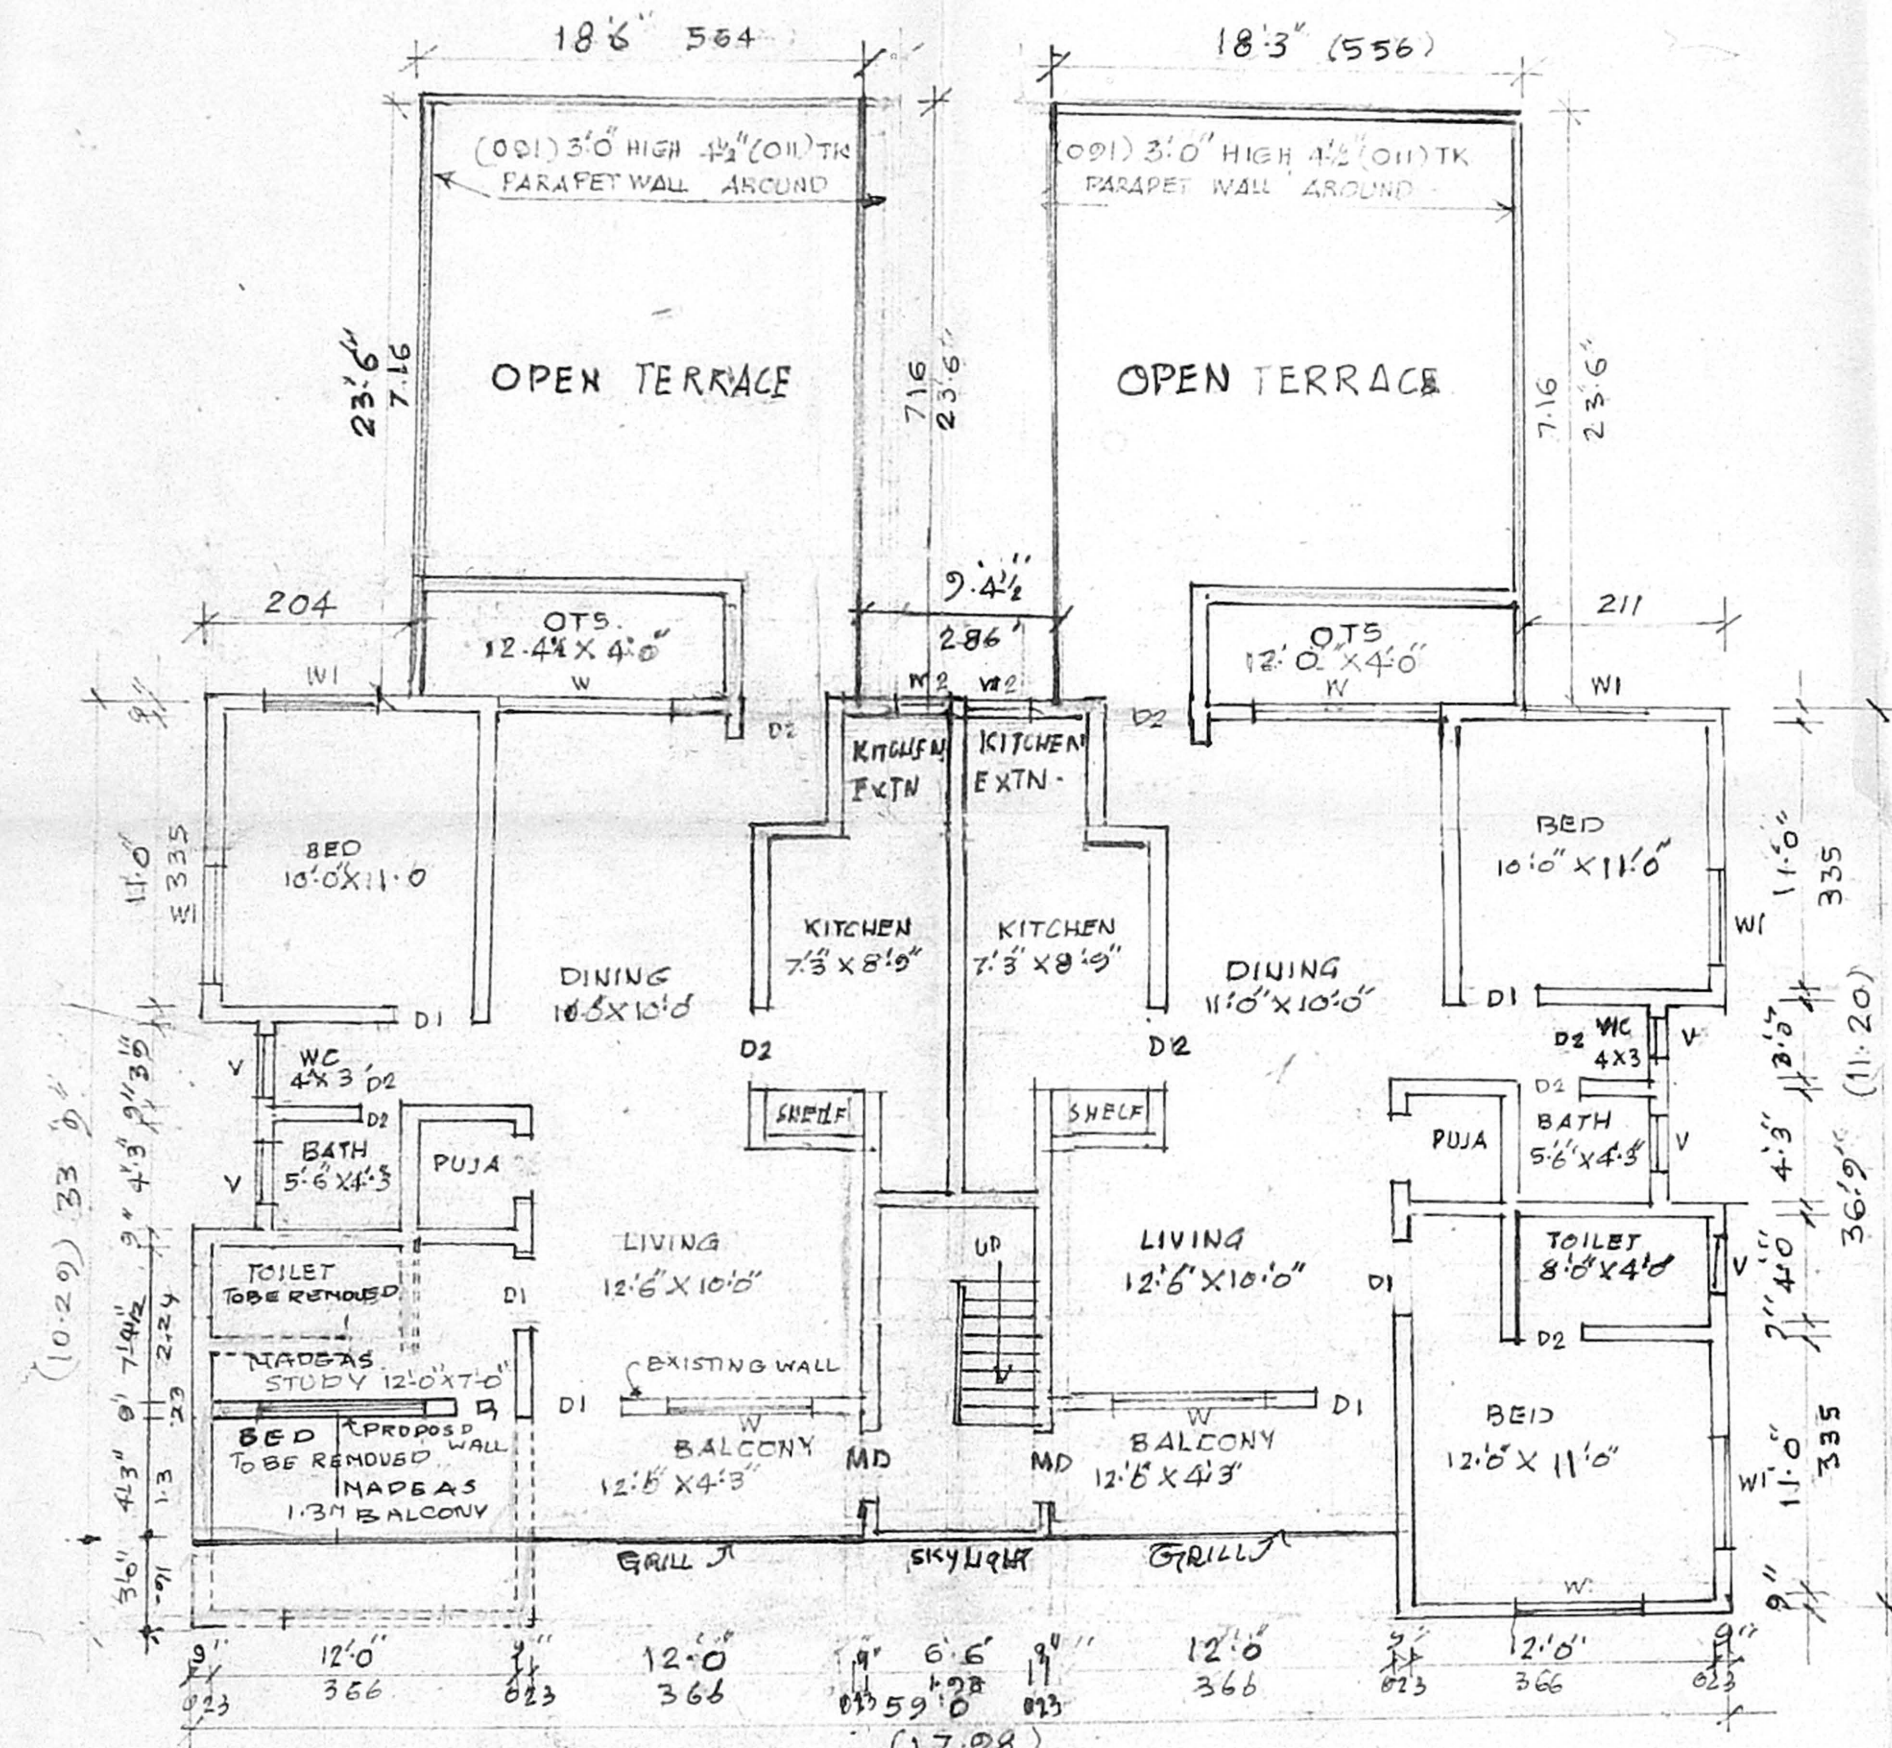

SECOND FLOOR PLAN

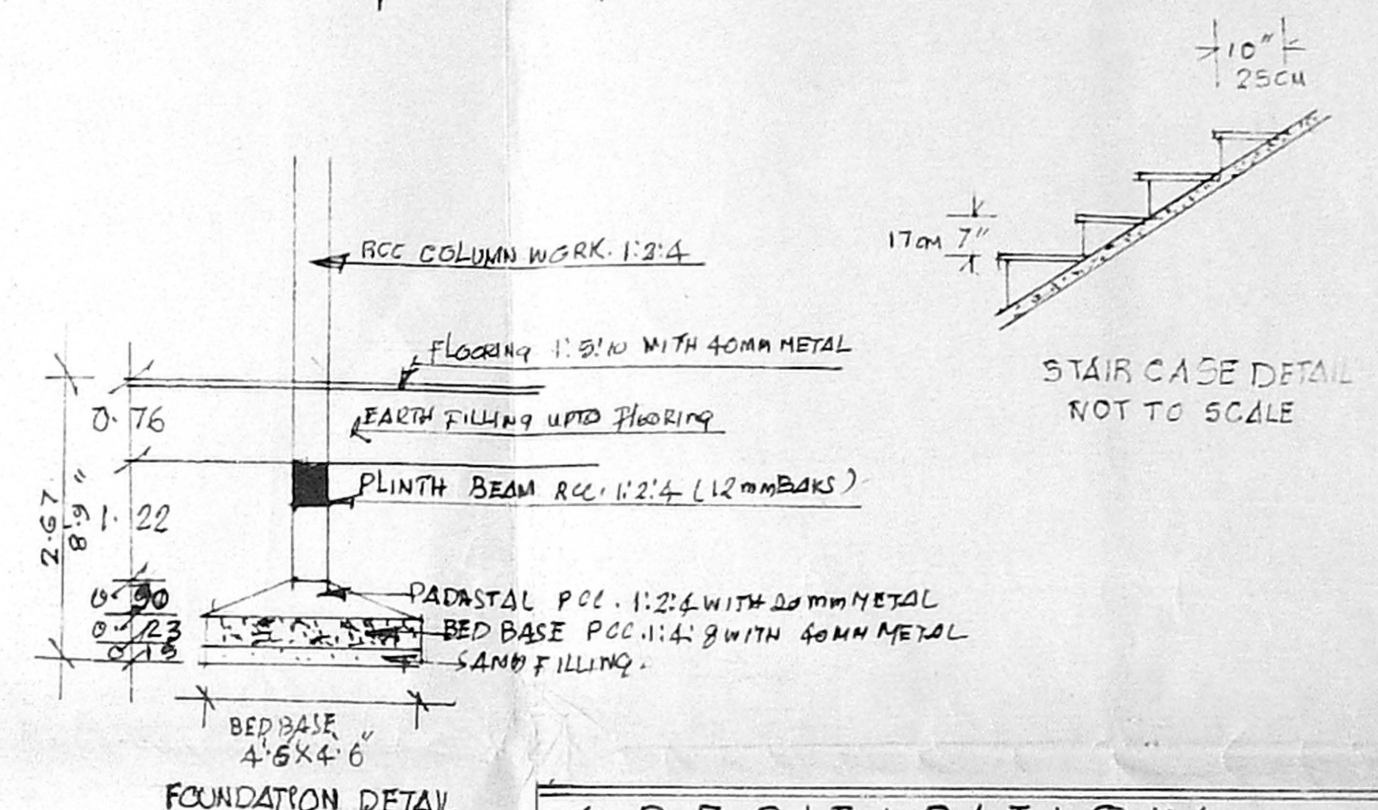

FOUNDATION DETAIL

SPECIFICATIONS	
FOUNDATION COLUMN WORK	PCC 1:4:8 WITH 40MM METAL BAR
SUPER STRUCTURE ROOFING	BRICK IN CM. 1:5
FLOORING	PCC 1:2:4 WITH 20MM METAL BAR
PLASTERING	3/2" PCC 1:4:8 & MOSAIC FINISH
WOOD WORK	C.P. 1:5 ON WALL SURFACES ALL IN TEAK WOOD.

JOINERY

D1 DOOR	5'6" X 7'0"	1.06 X 214
D2 DOOR	5'0" X 7'0"	0.91 X 214
W WINDOW GLAZ	6'0" X 4'6"	1.83 X 138
W1 WINDOW GLAZ	4'6" X 4'6"	1.22 X 138
W2 WINDOW GLAZ	2'6" X 4'6"	0.76 X 138
V VENTILATOR	3'6" X 2'6"	0.91 X 0.60
WR WADROBE PANTRY	8'6" X 3'6"	2.43 X 1.07

OWNERS BOUNDARY

PROPOSED BUILDING	<input type="checkbox"/>
EXISTING BUILDING	<input type="checkbox"/>
EXISTING ROAD	<input type="checkbox"/>
DISMANTLING	<input type="checkbox"/>

PROPOSED ADDITIONAL CONSTRUCTION FOR BLOCK No 93 AT SHANTHI COLONY IN S. No THIRUMANGALAM VILLAGE CHENNAI.

SCALE: 1"=8' OR 1CM. 1M.

AREA STATEMENT


	G FLOOR	F FLOOR	S FLOOR	TOTAL
EXISTING	173.22	189.64	189.64	552.50
PROPOSED	70.48	70.48		140.96
TOTAL				693.46
PLOT AREA				693.46
CONSTRUCTION AREA				140.96
FSI				0.99 35%

1. [Signature]
2. [Signature]
3. [Signature]
4. [Signature]
5. [Signature]
6. [Signature]


OWNERS SIGNATURE

S. MEIYAPPAN, B.E., M.S.
Licensed Surveyor - I Class,
Regn. No: 142
Corporation of Chennai,
139/1, Geethanjali Colony,
Anna Nagar West,
CHENNAI - 600 040.

LICENSED SURVEYOR

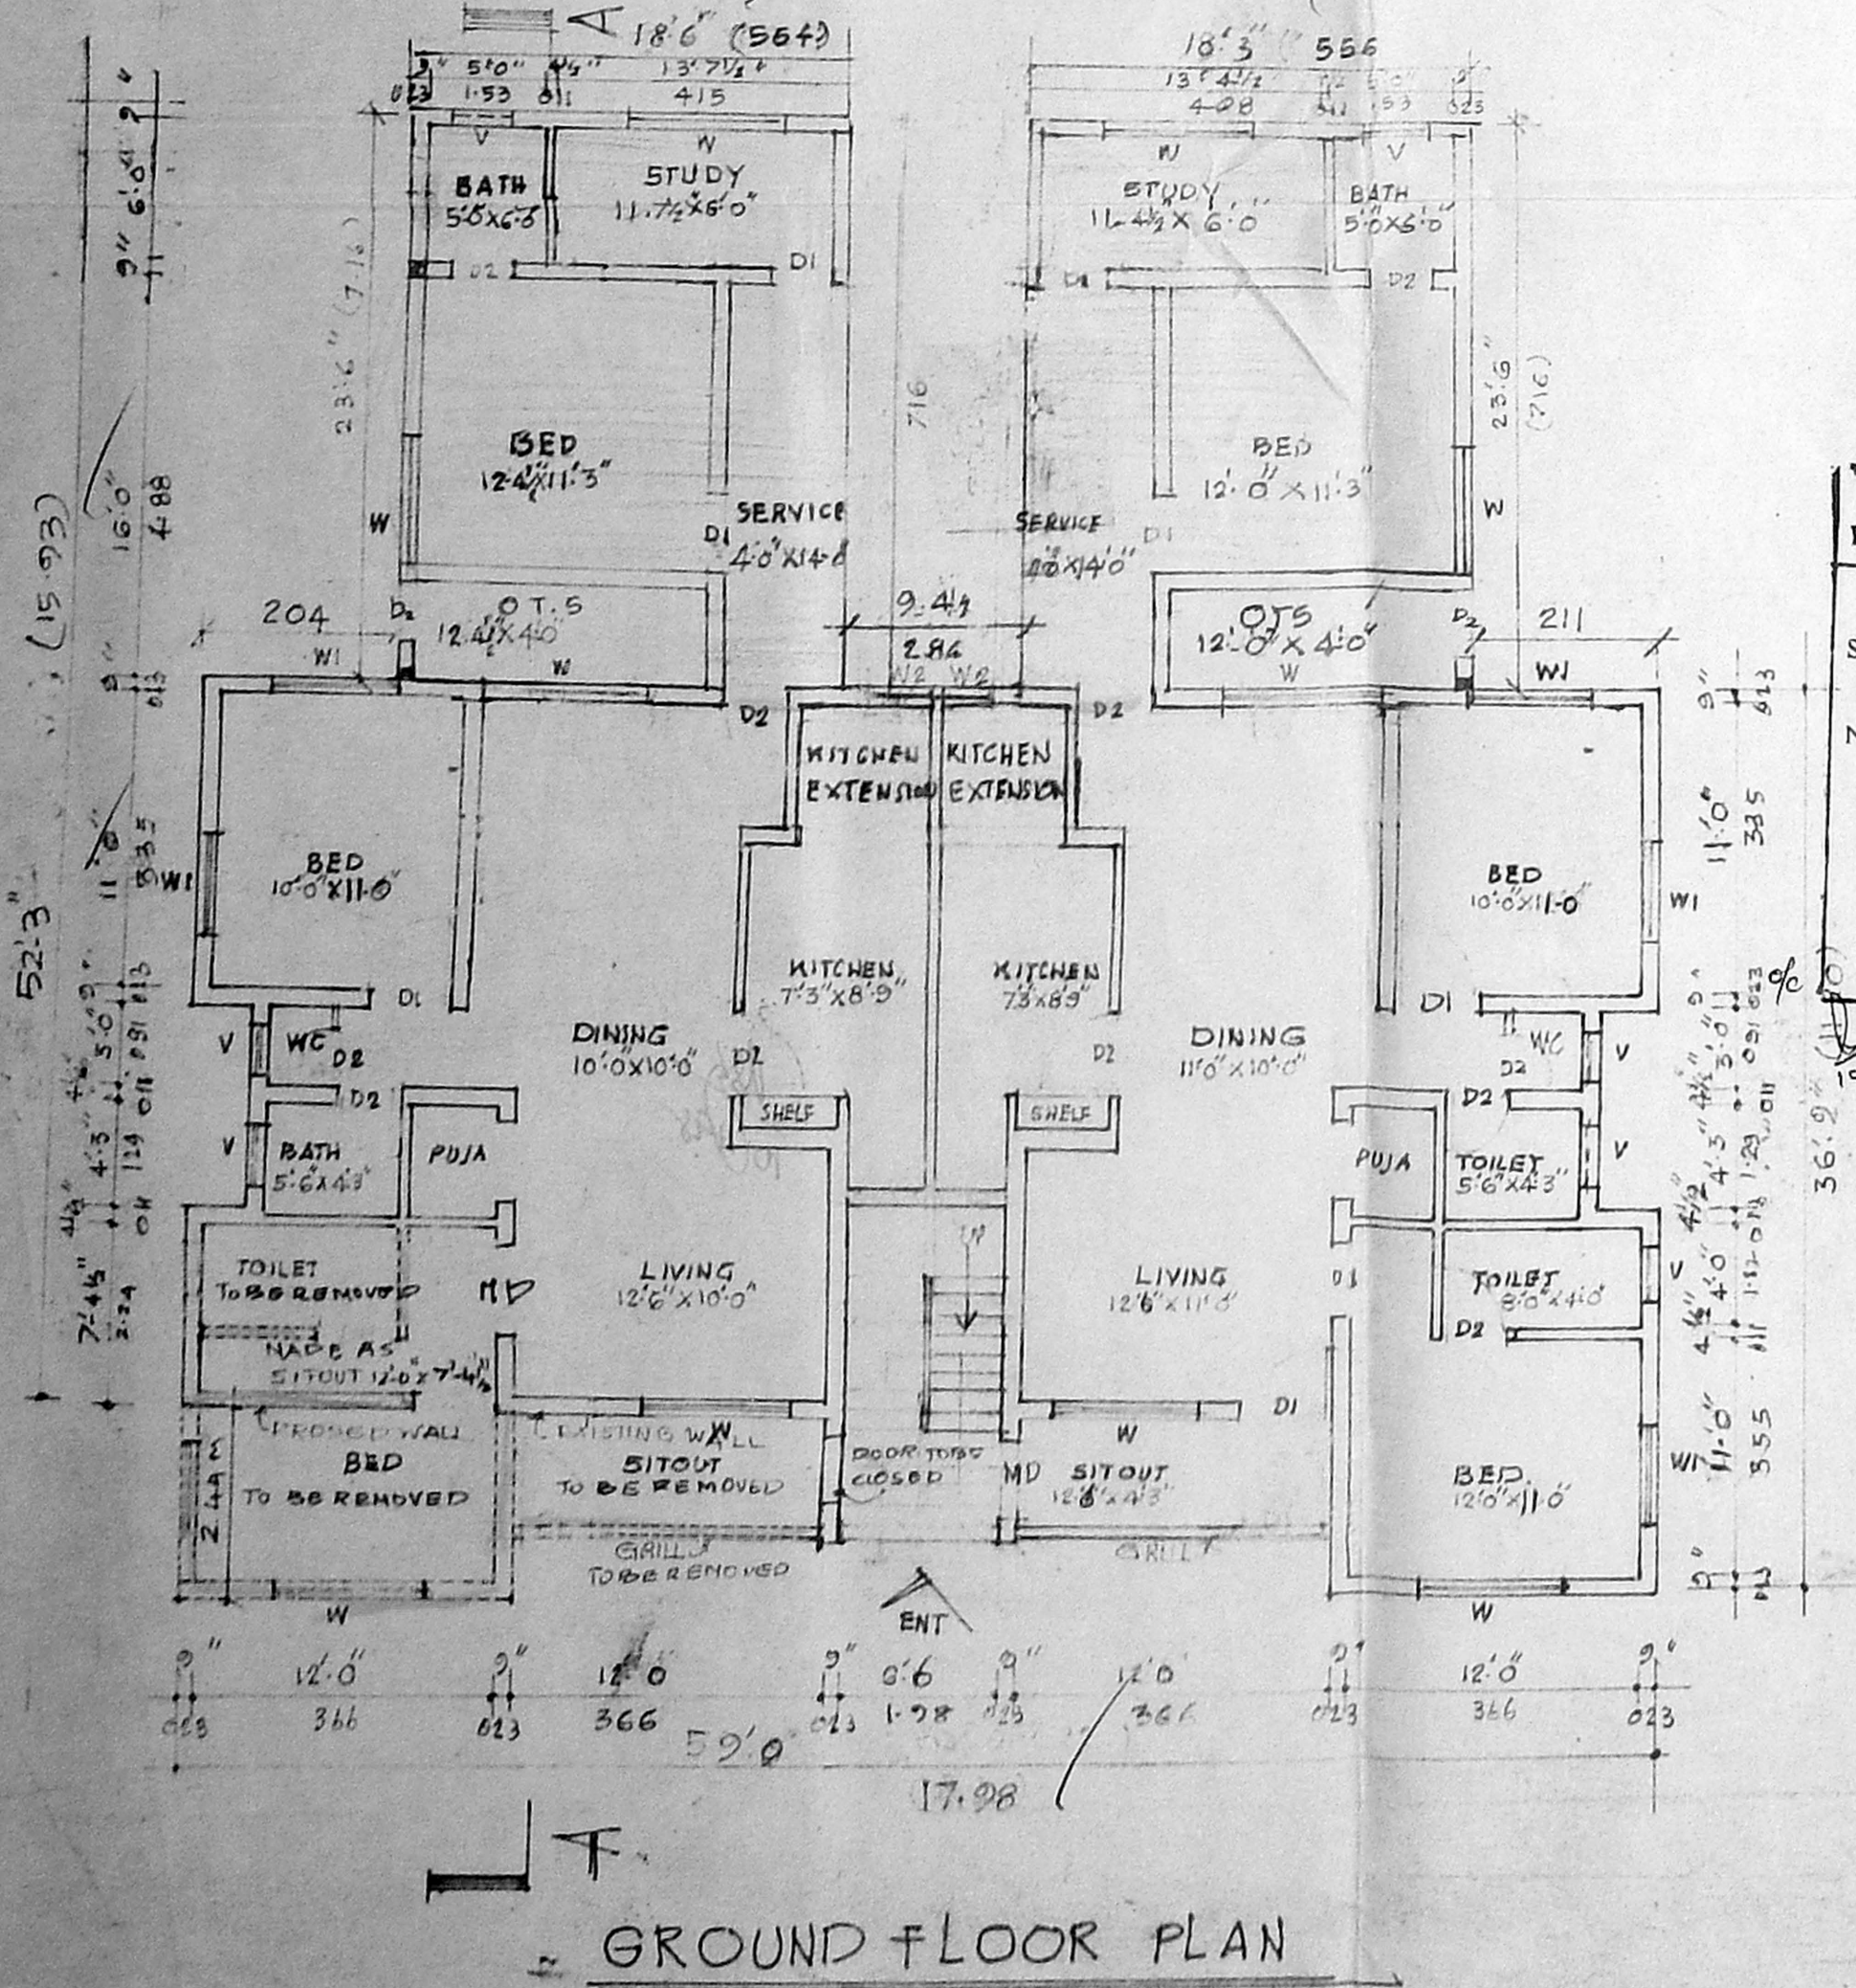

GROUND FLOOR PLAN

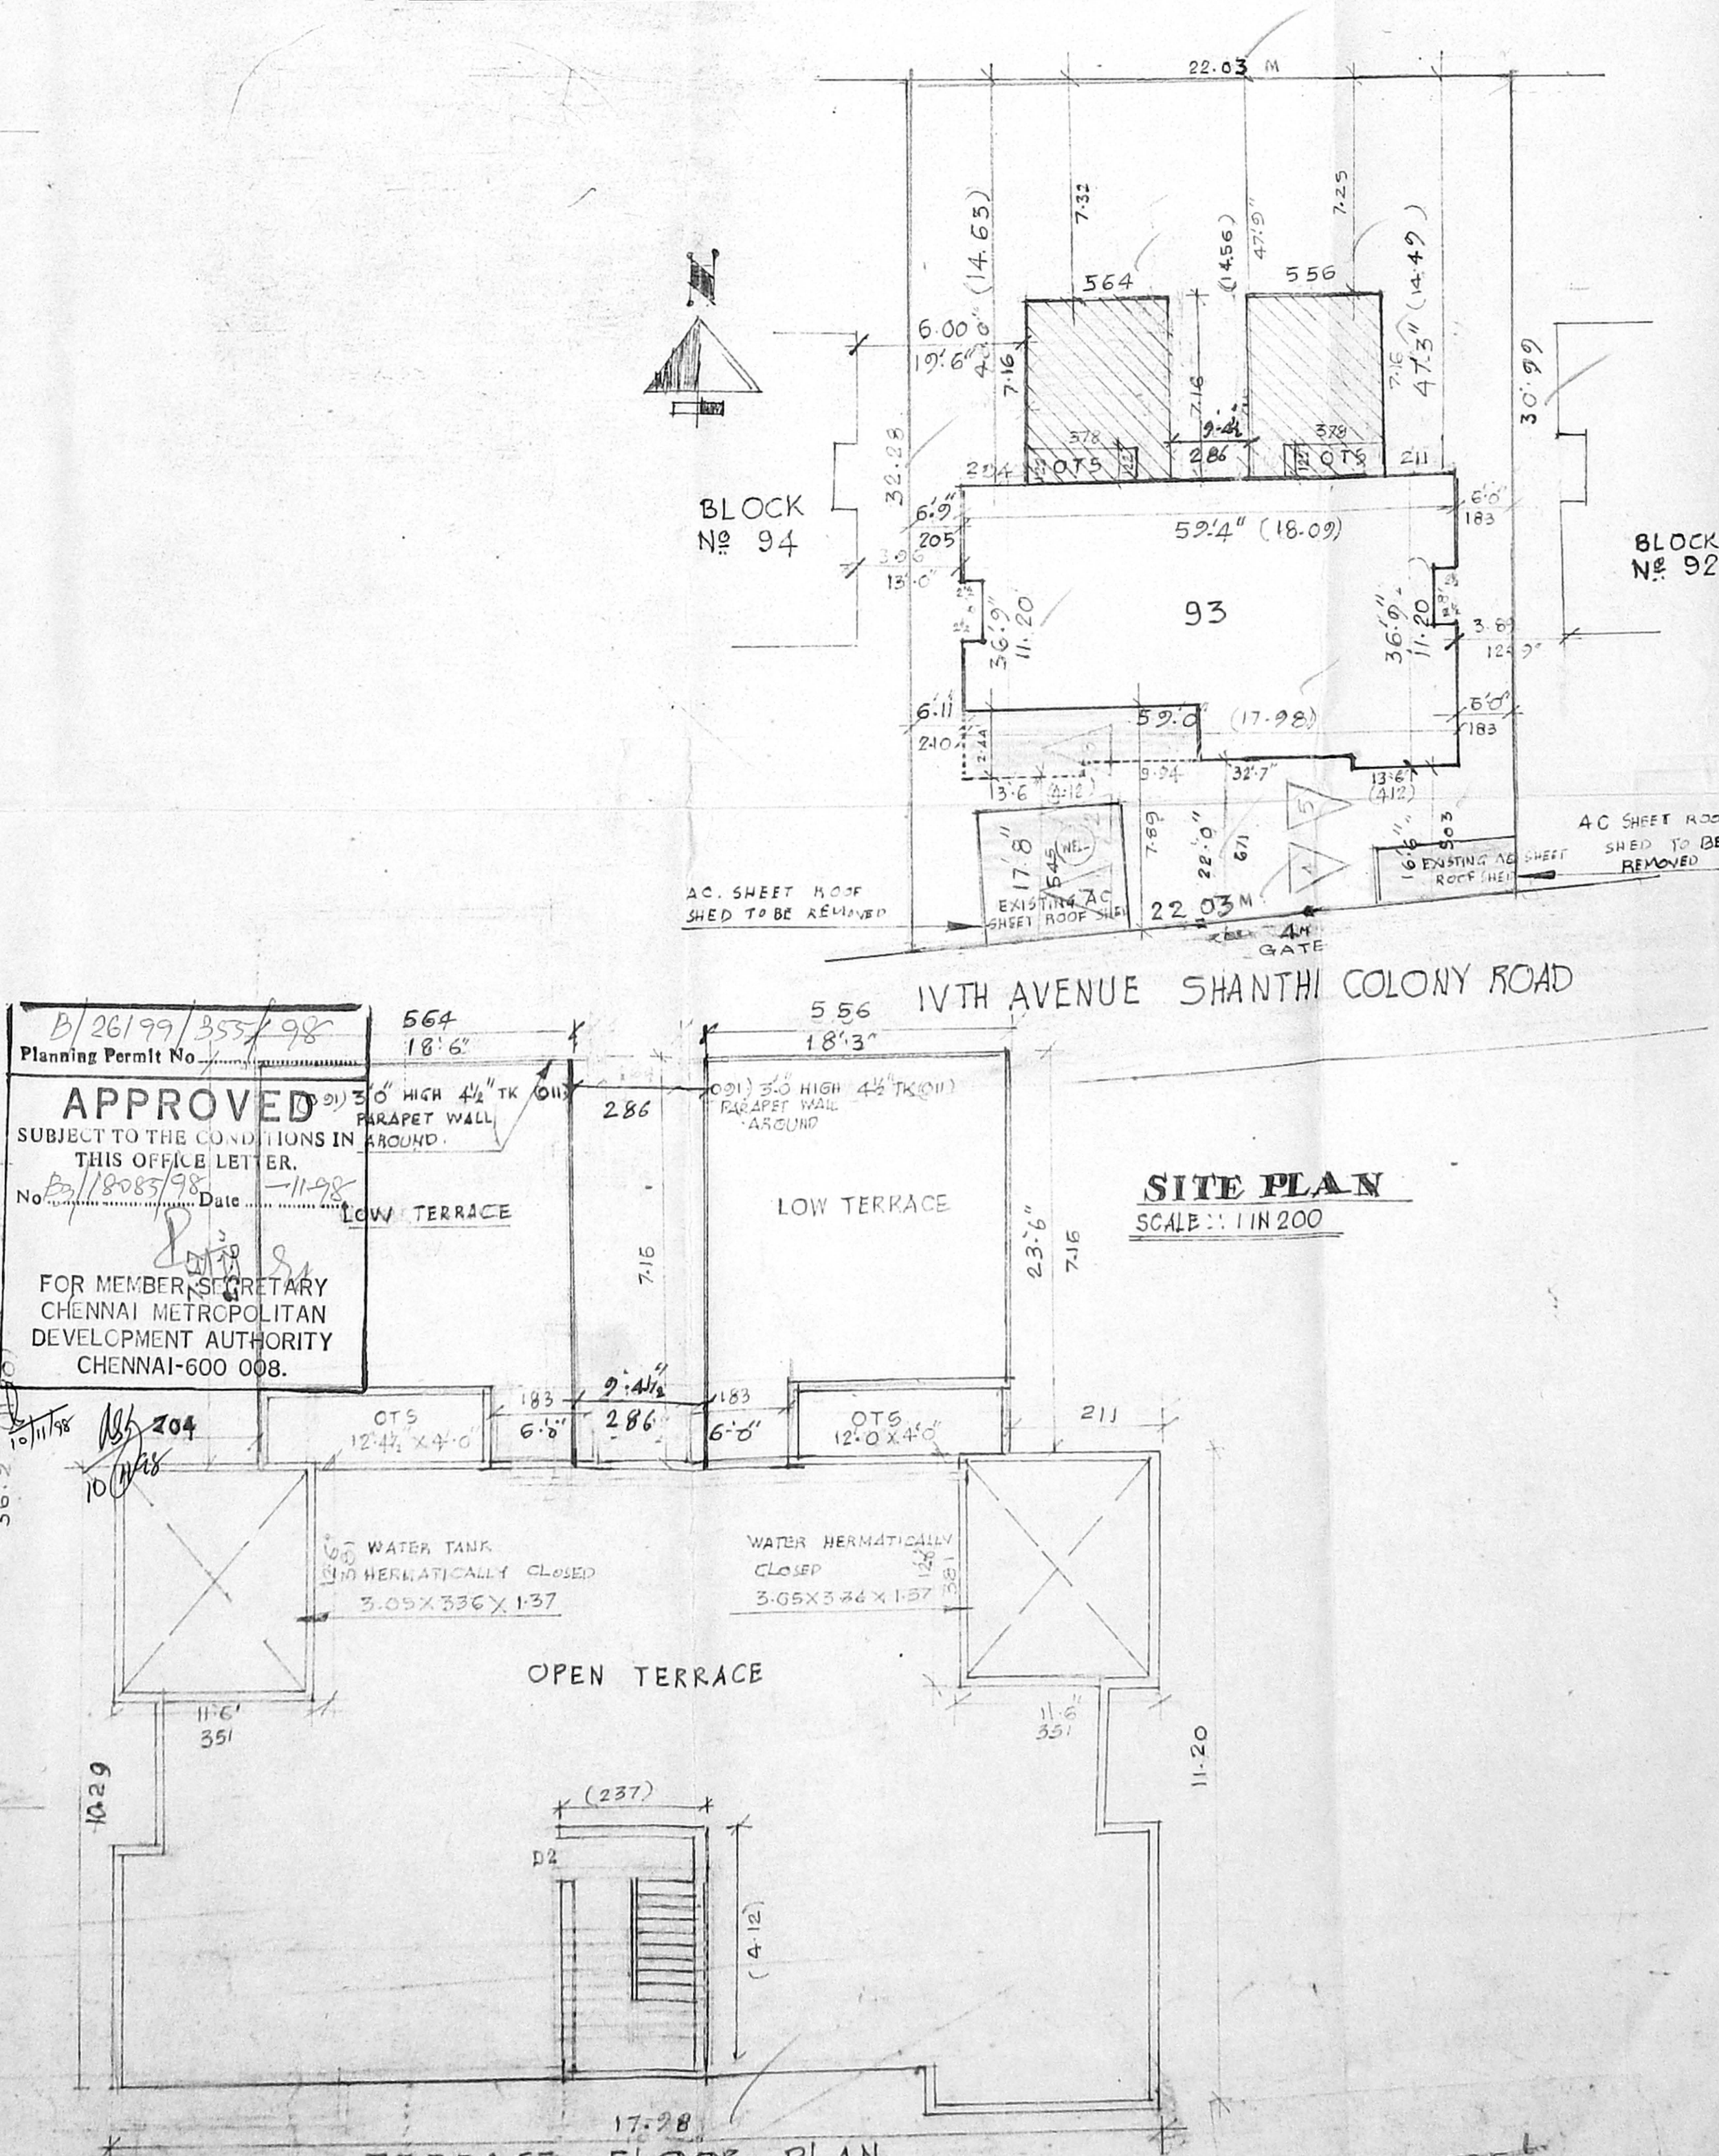

SITE PLAN

SCALE: 1"=200

B/20199/355798
Planning Permit No.
APPROVED
SUBJECT TO THE CONDITIONS IN THIS OFFICE LETTER.
No. 118085/98 Date: 11-08-2018
FOR MEMBER, SECRETARY
CHENNAI METROPOLITAN
DEVELOPMENT AUTHORITY
CHENNAI-600 008.

TERRACE FLOOR PLAN