



FRONT ELEVATION

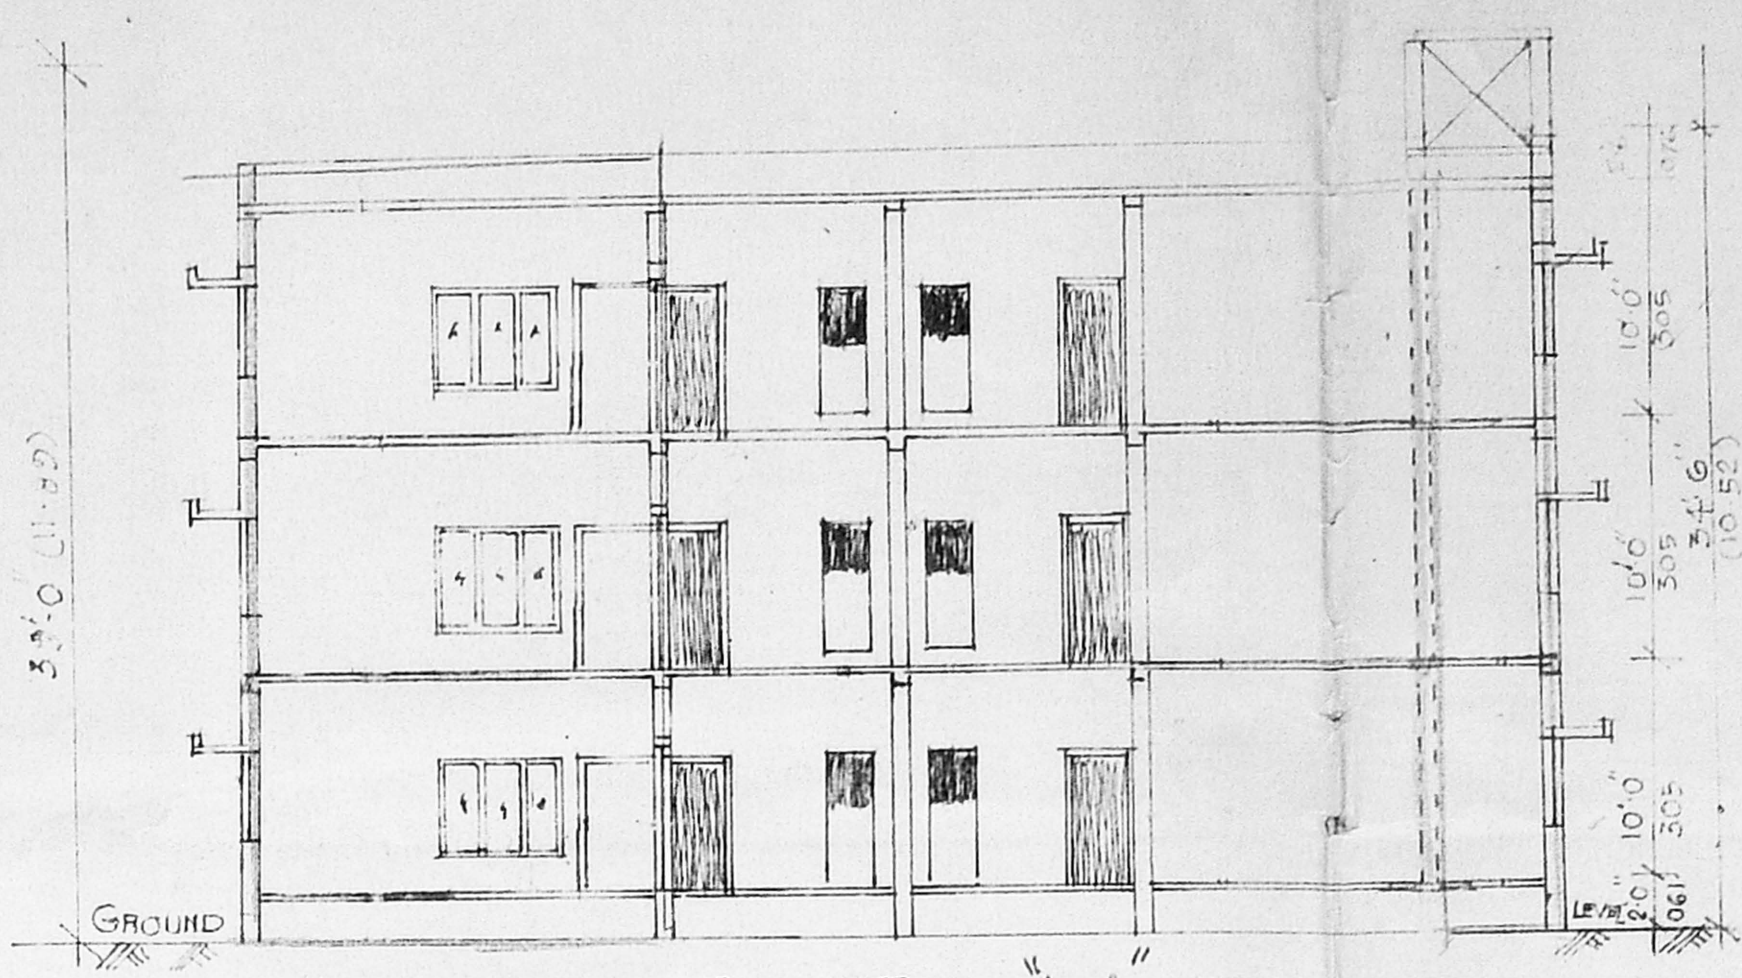


SECTION CH 'AA'

KEY PLAN
NOT TO SCALE

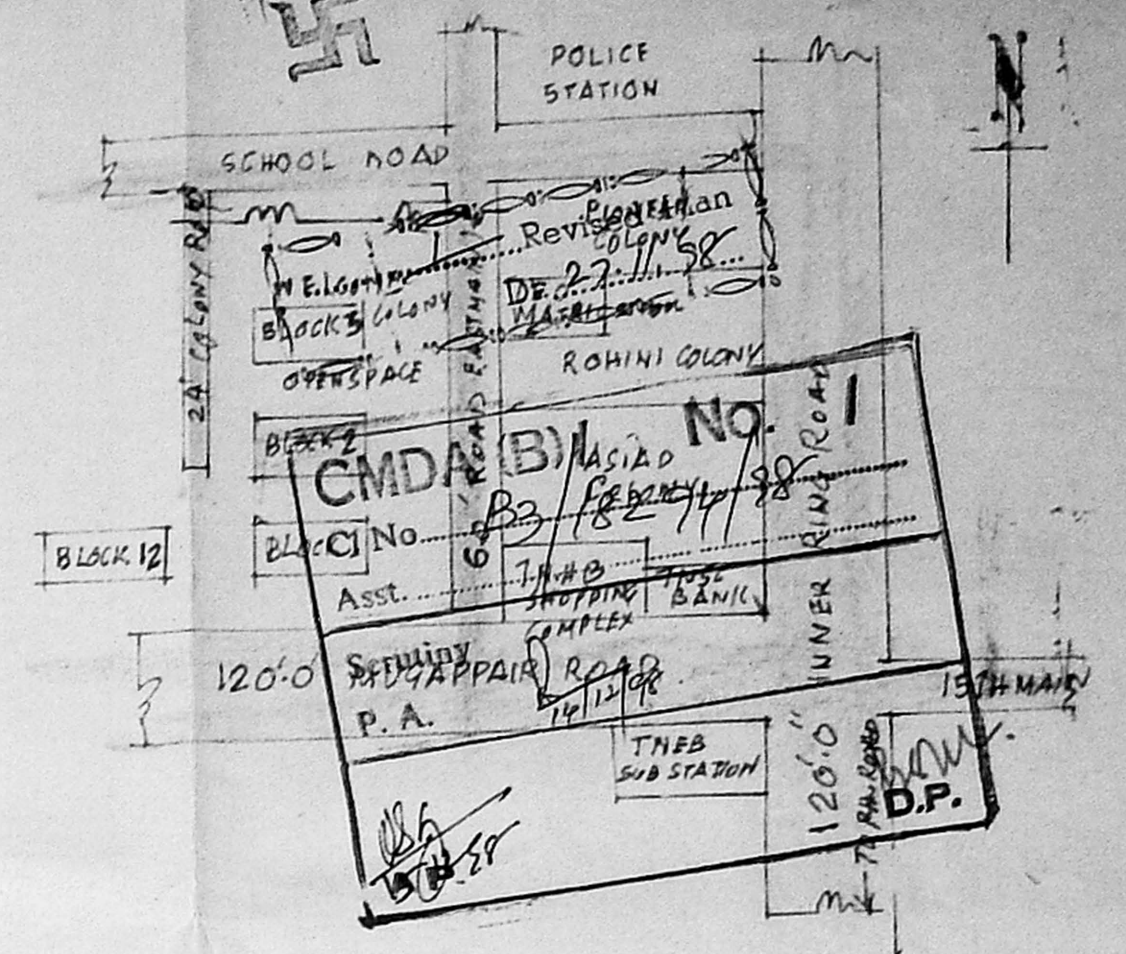


	AREA STATEMENT		
	GROUND FLOOR	FIRST FLOOR	SECOND FLOOR
EXISTING	282.88	282.88	282.88 SQM
PROPOSED	136.38	136.38	136.38 SQM
	419.26	419.26	419.26 SQM
			1257.78 "

PLOT AREA: 859.725 SQM
FSI: 1.46

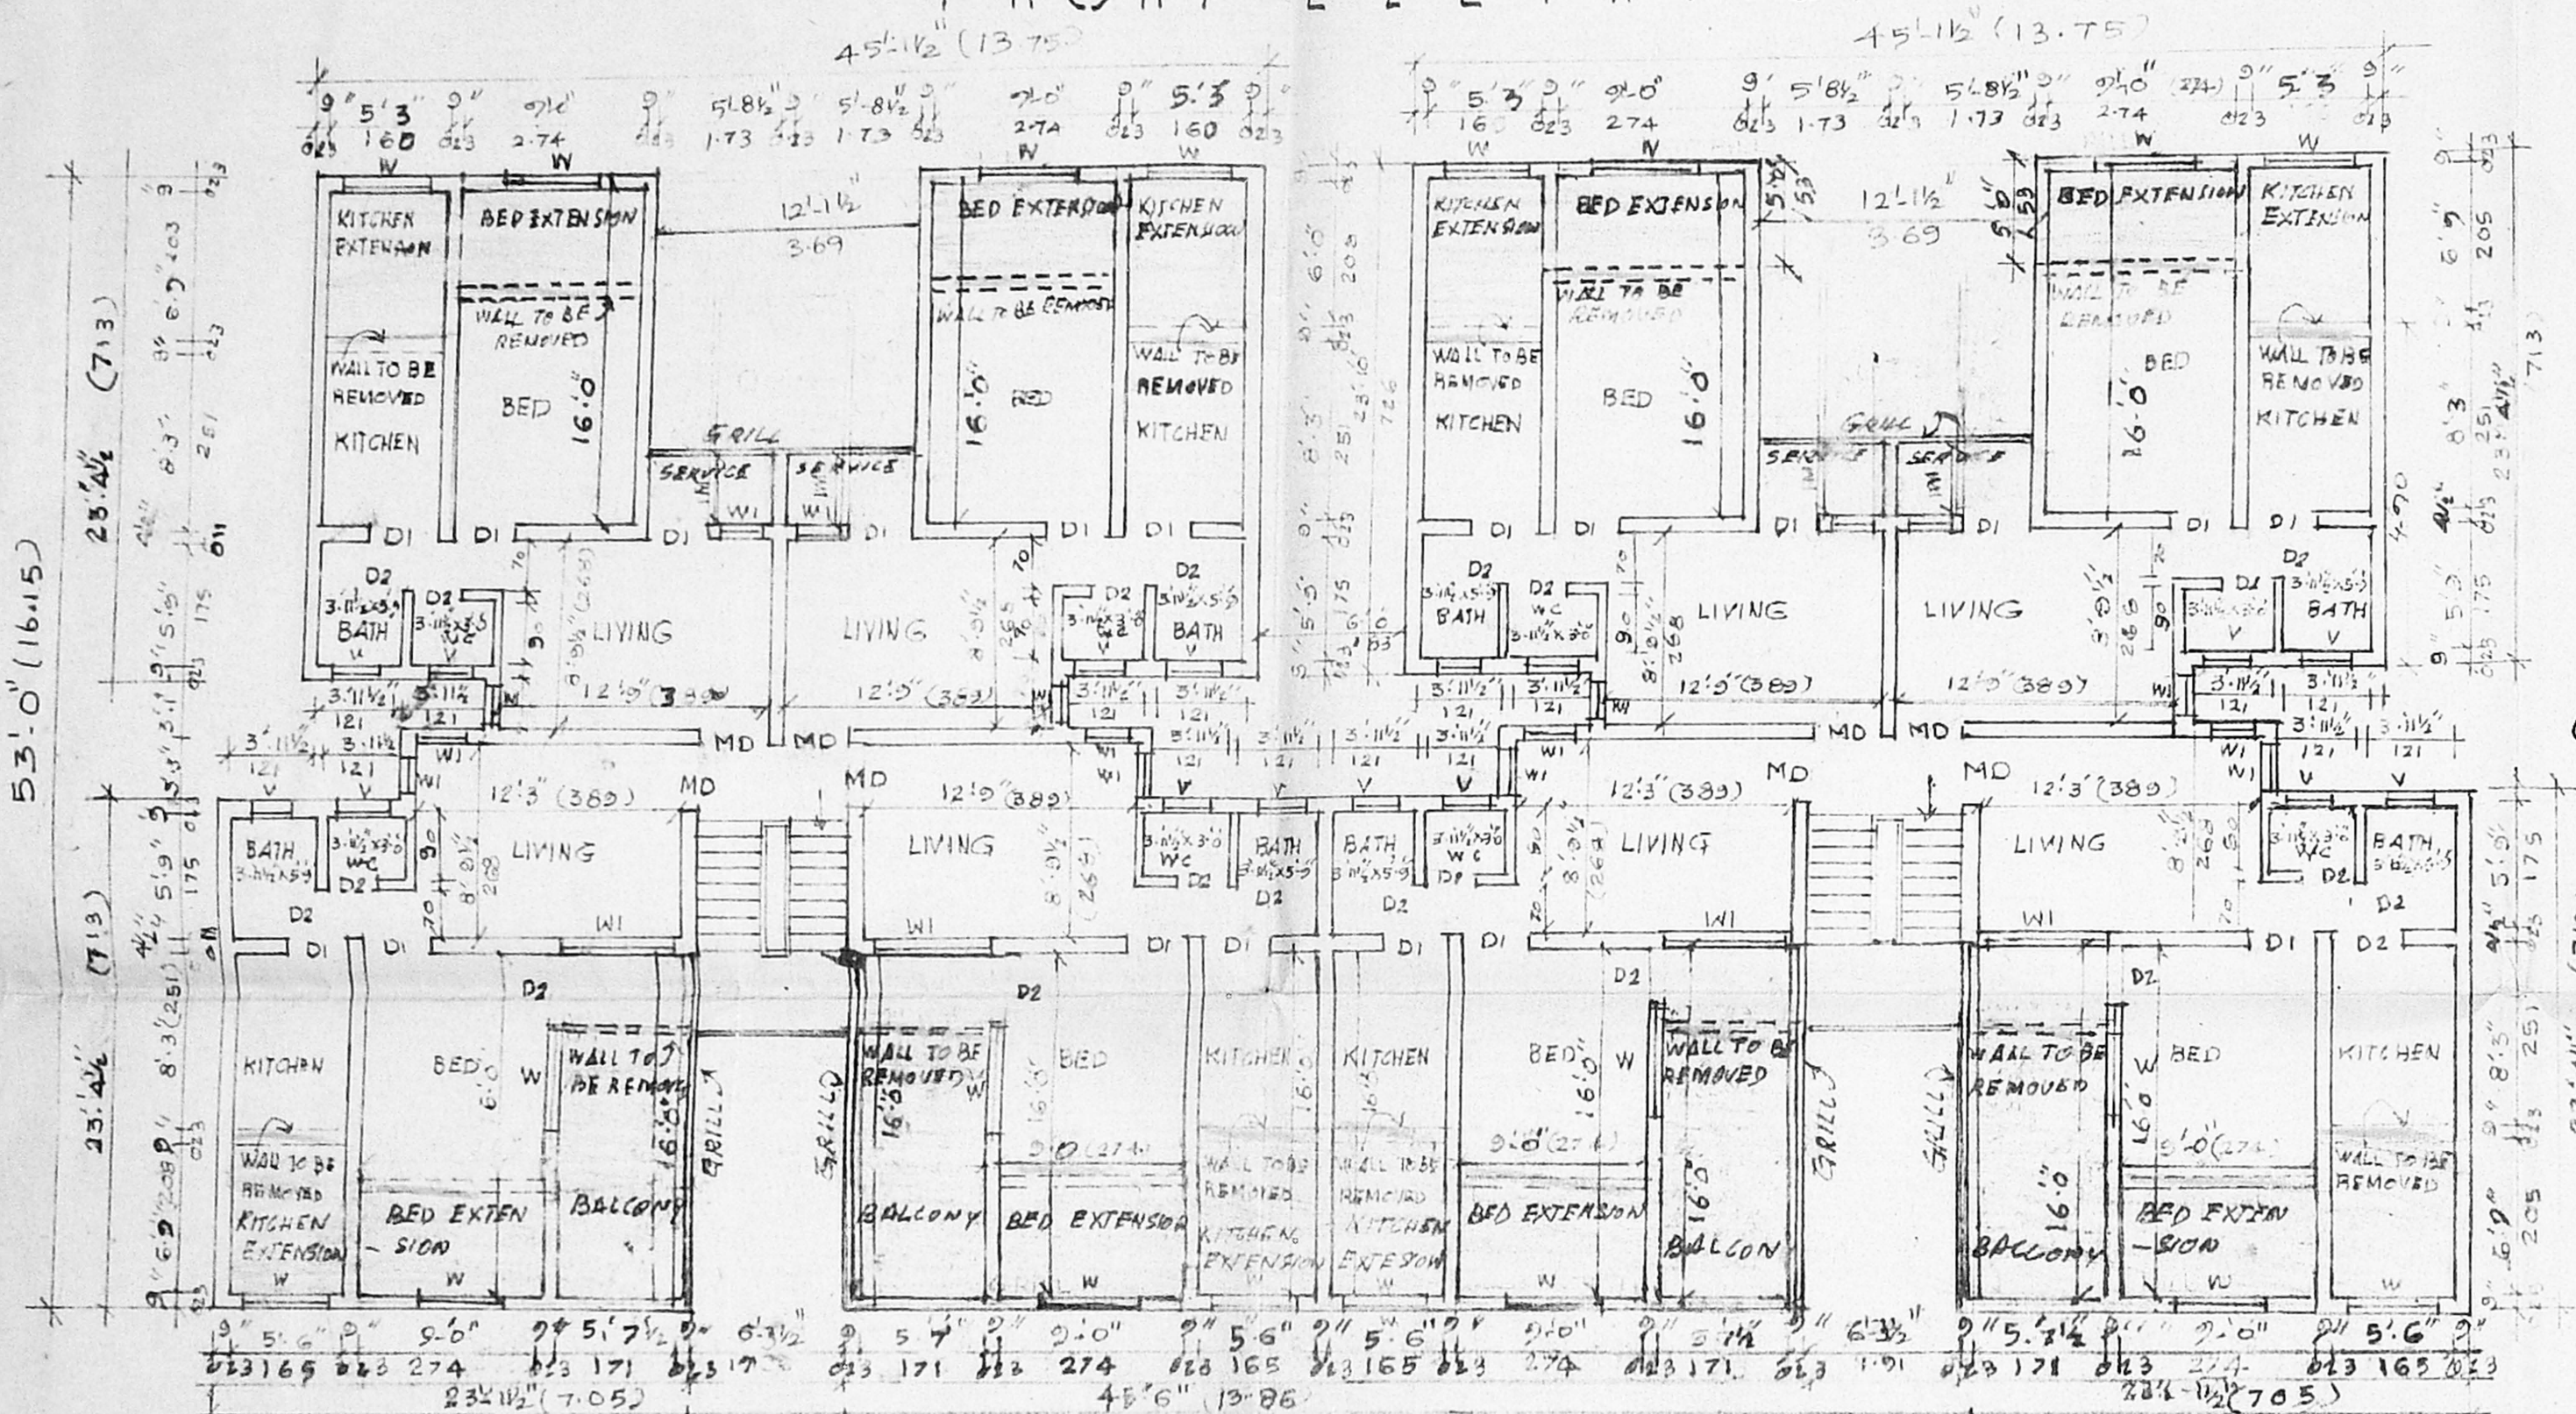


TYPICAL FIRST & SECOND FLOOR PLAN

B/26265/11/59
APPROVED
SUBJECT TO THE CONDITIONS IN THESE OFFICIAL LETTERS.
No. B/18234/13/4-1-99
FOR MEMBER SECRETARY
CHENNAI METROPOLITAN
DEVELOPMENT AUTHORITY
CHENNAI-600 008.

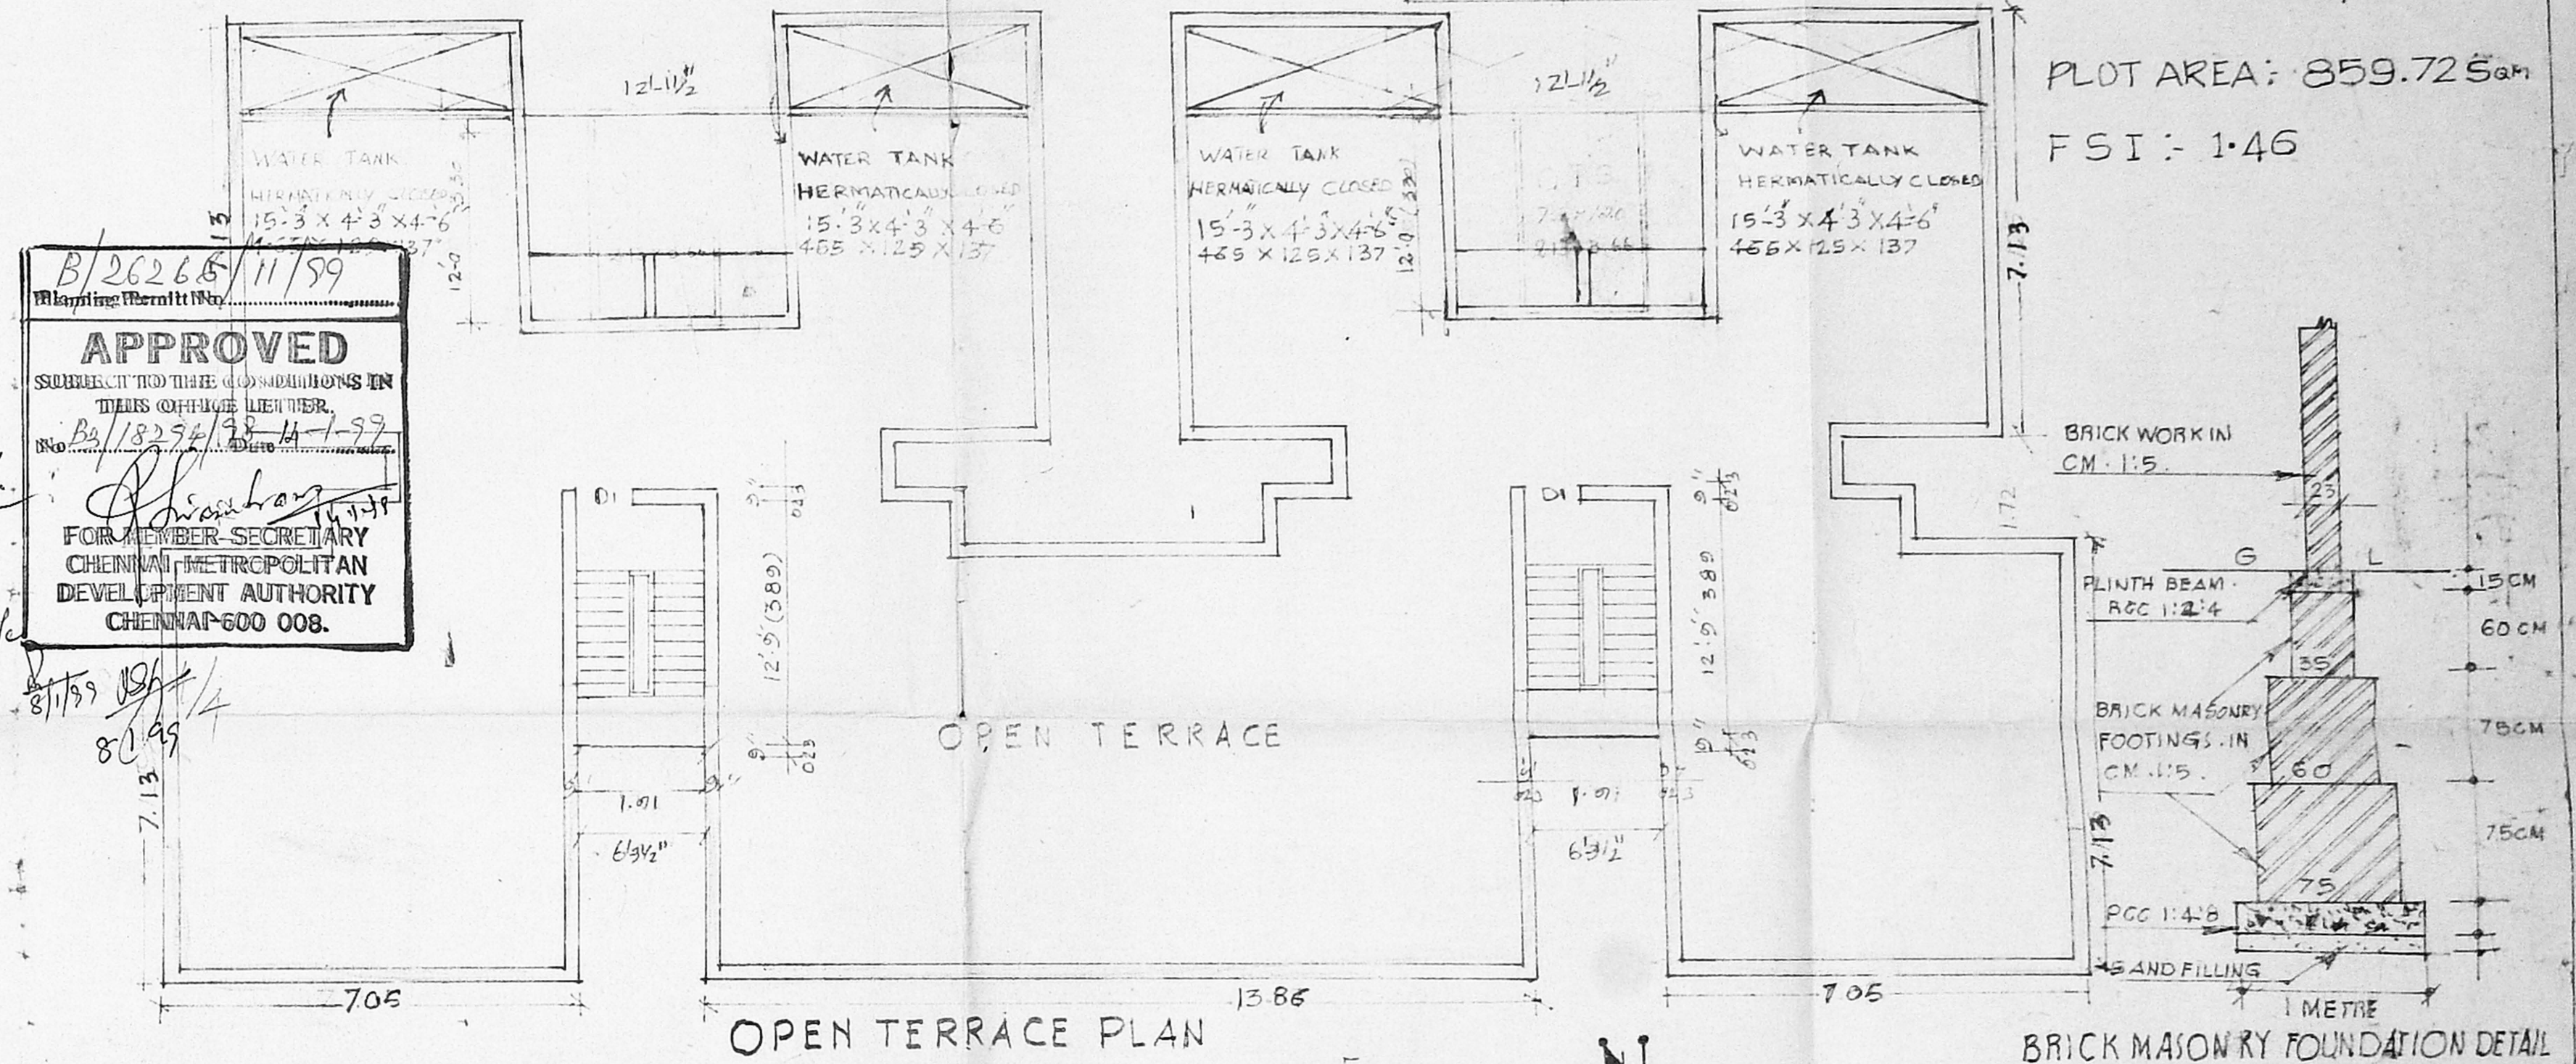


OPEN TERRACE PLAN

BRICK MASONRY FOUNDATION DETAIL

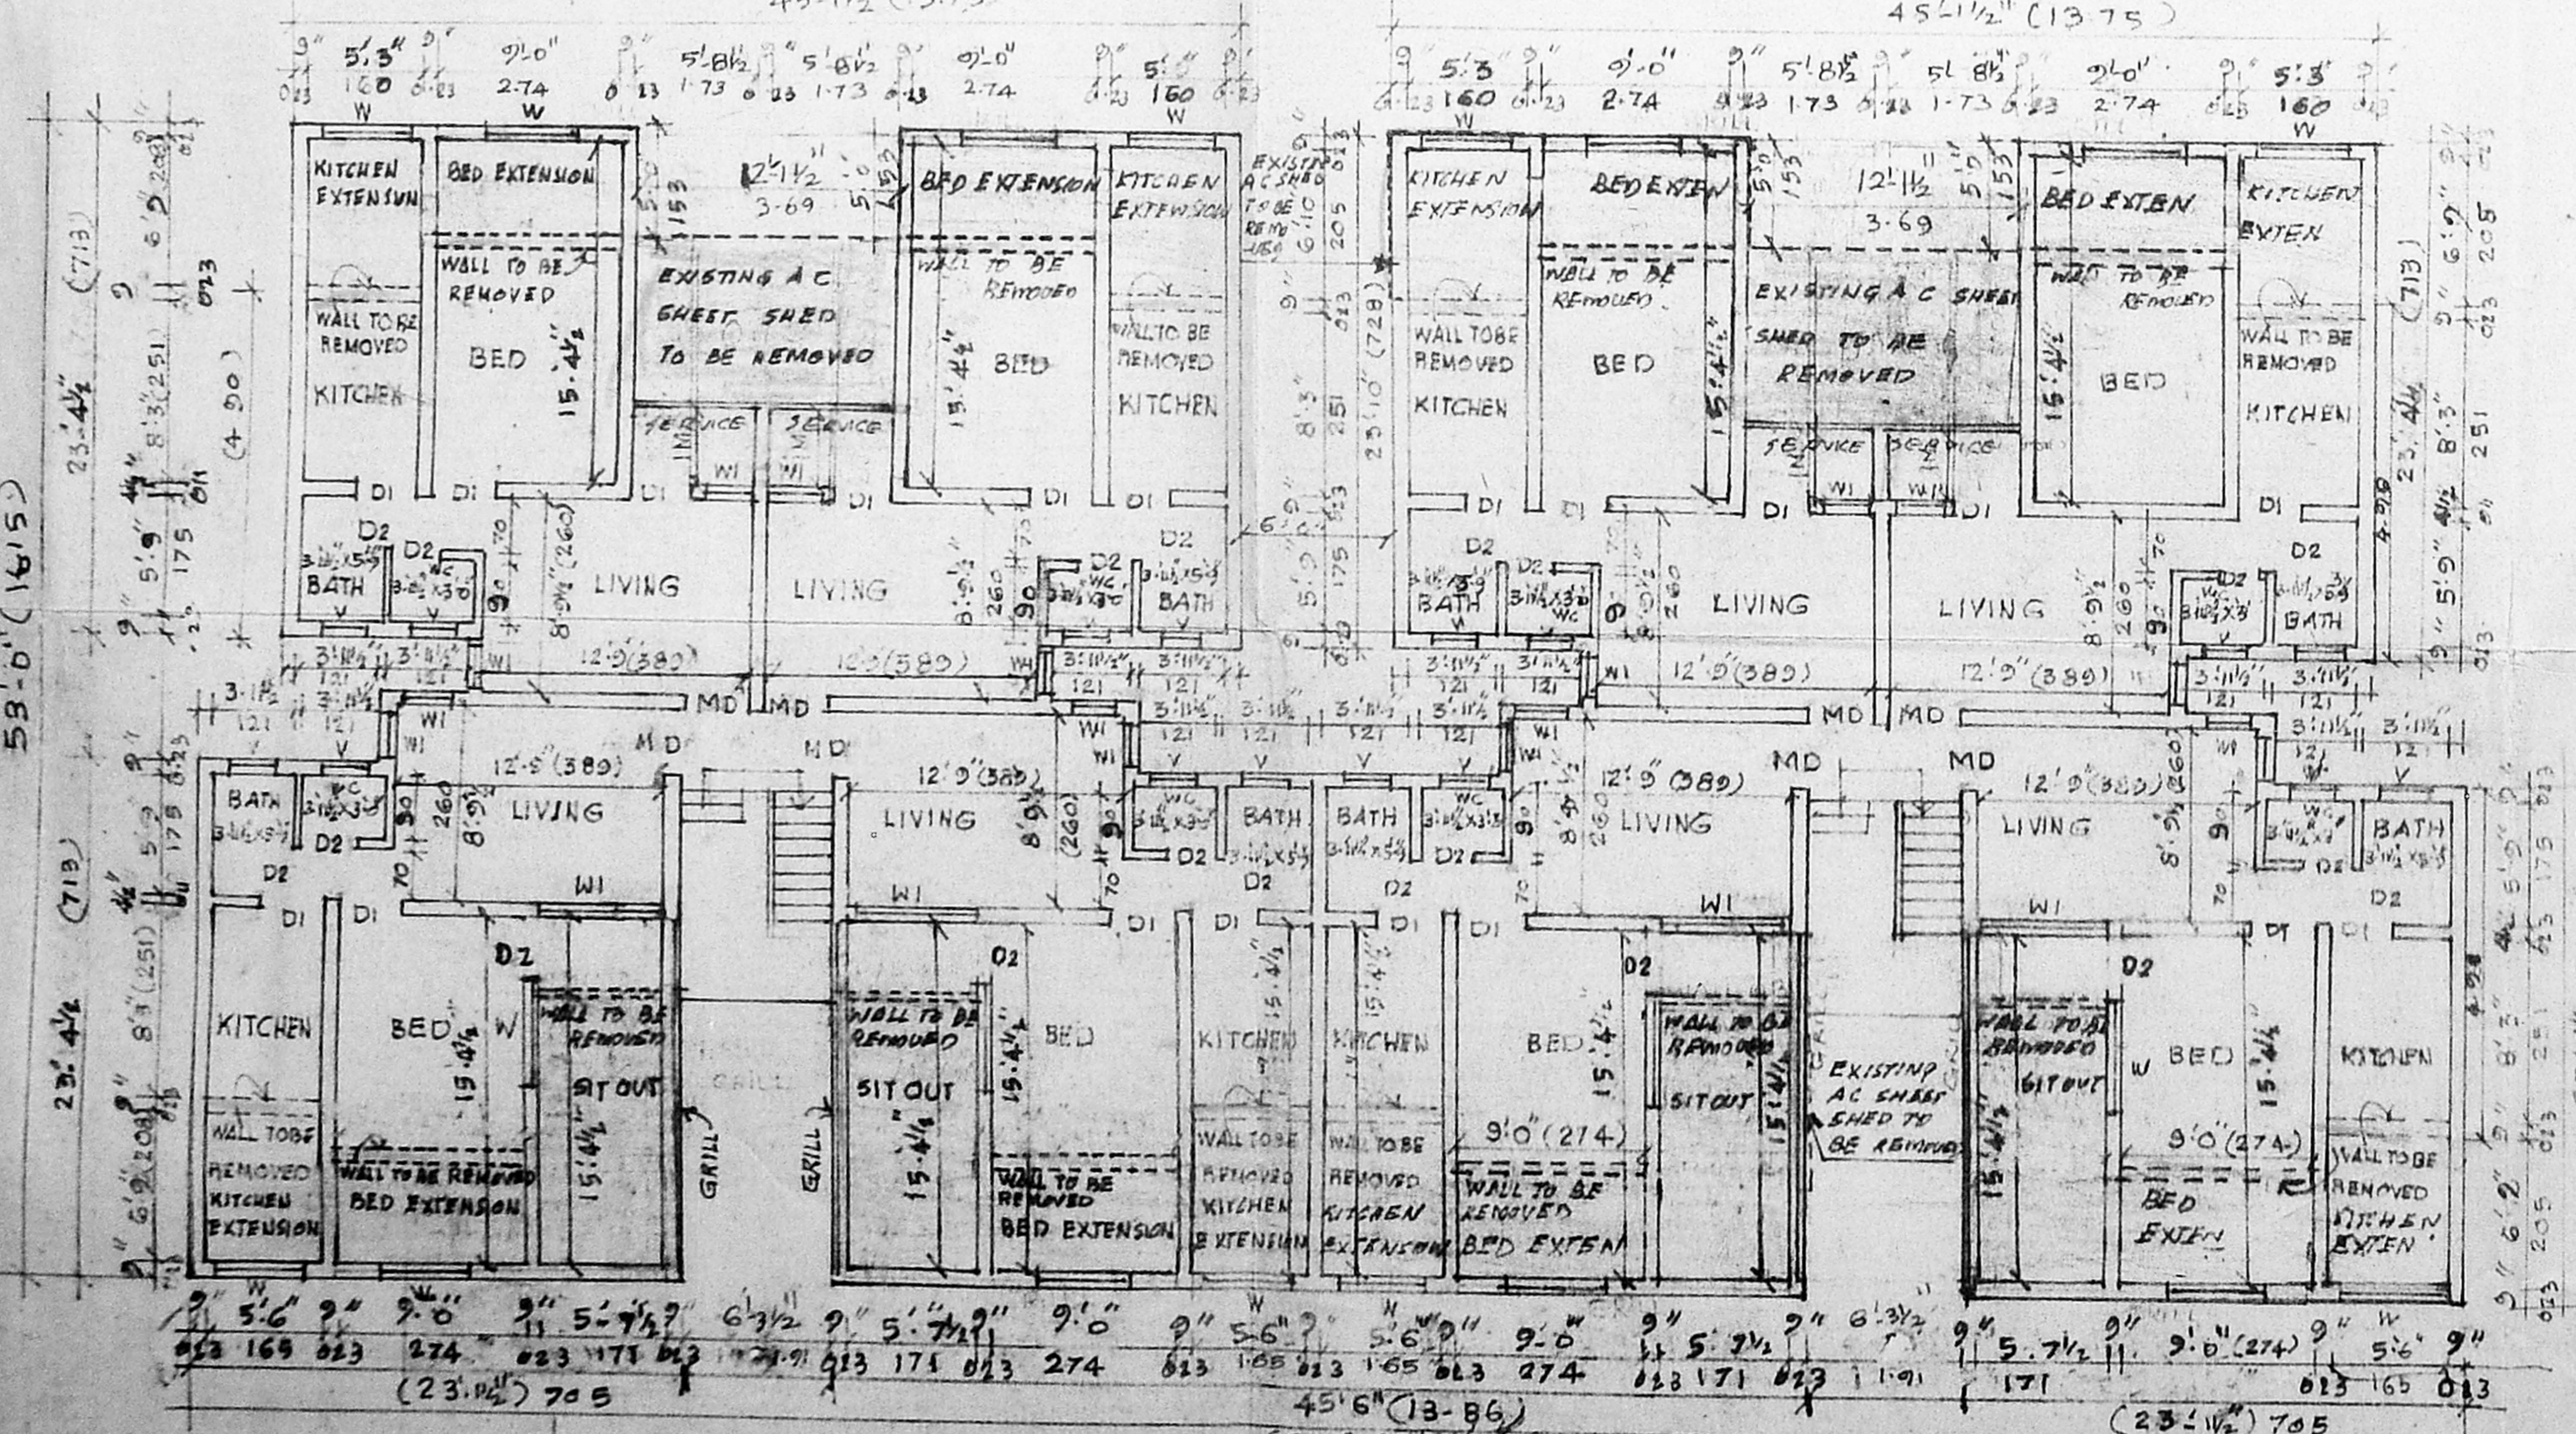

GROUND FLOOR PLAN

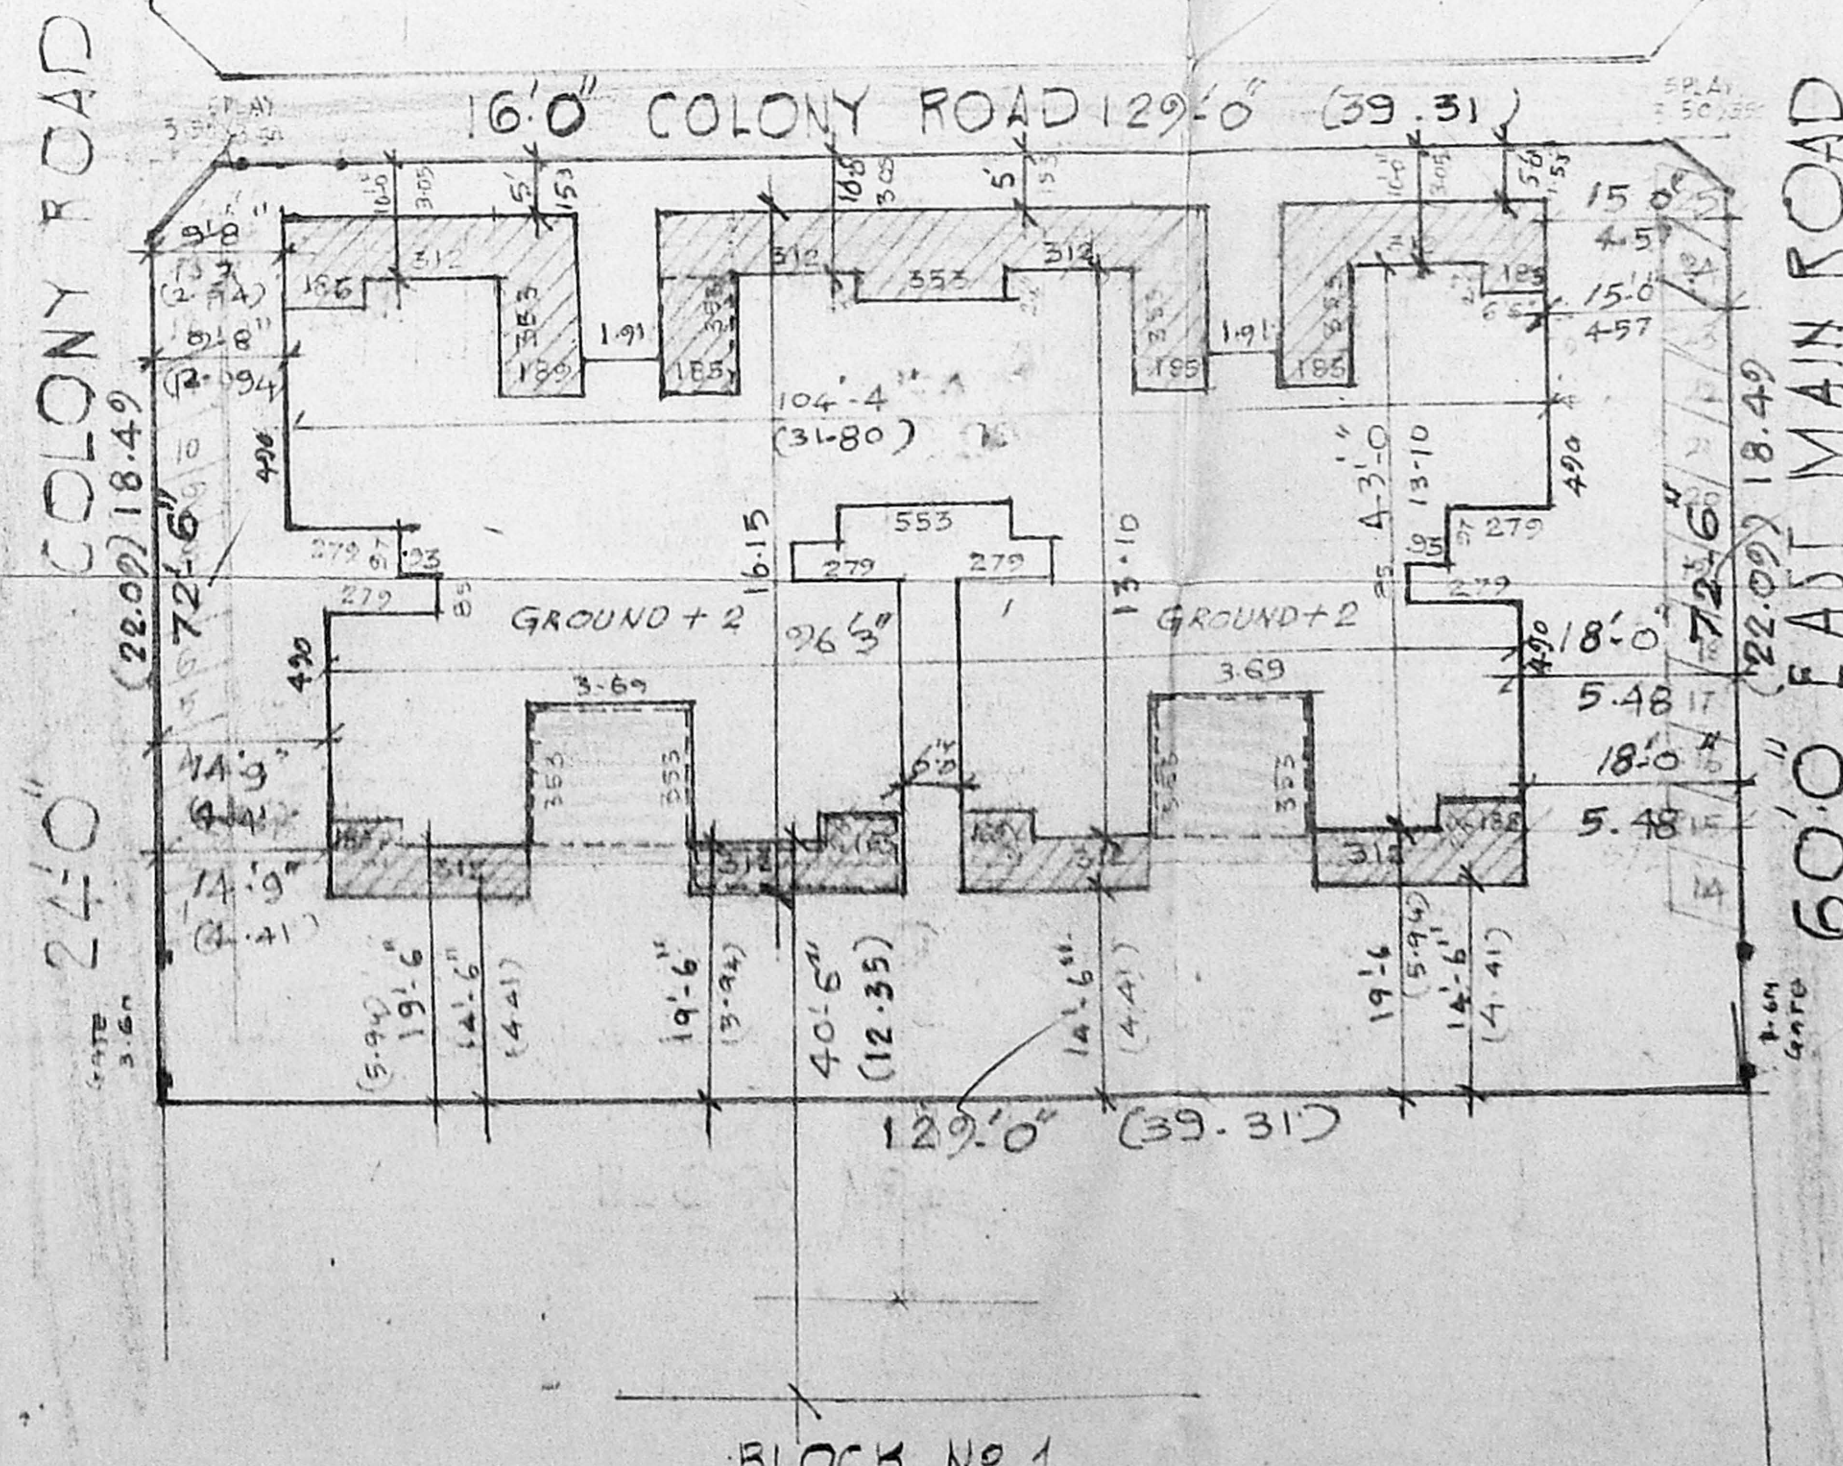

SITE PLAN
SCALE: 1:200

PLAN SHOWING THE ADDITIONAL PROPOSED CONSTRUCTION TO THE EXISTING BUILDING IN BLOCK # 2
WEL COME COLONY (PANCHARATHA APARTMENT) P.S. NO 206/P1 PADI VILLAGE
CHENGLPET DISTRICT
SCALE: 1/8 FEET OR 1:100

SPECIFICATION	
FOUNDATION	PCC 1:4:8 WITH 20MM METAL
PADASTAL	PCC 1:2:4 WITH 20MM METAL
COLUMN WORK	ACC 1:2:4 WITH COMM METAL 15MM ROD
PLINTH BEAM	PCC 1:2:4 WITH 20MM METAL 12MM ROD
SUPER STRUCTURE	BRICK IN CM 1:5
ROOFING	ACC WITH 20MM METAL & 10MM BR 1:2:4
FLOORING	PCC 1:4:8 1:2:4
PLASTERING	1/2" PLASTERING ON WALL SURFACE

JOINERIES	
MD MAIN DOOR	PANELLED 3'3" X 7'0"
DI DOOR	3'0" X 7'0"
DE DOOR	PANELLED 2'6" X 7'0"
W WINDOW	GLAZED 4'0" X 4'0"
W WINDOW	GLAZED 3'0" X 4'0"
V VENTILATOR	GLAZED 2'6" X 2'6"
Q.N. GLAZED WINDOW	GLAZED 2'6" X 2'6"

OWNER'S BOUNDARY
PROPOSED BUILDING
EXISTING BUILDING
EXISTING ROADS
DISMANTLING.

OWNER

S. MEIYAPPAN, B.E., M.S.,
LICENSED SURVEYOR - I CLASS,
Reg. No: 142
Corporation of Chennai,
139/1, Geethanjali Colony,
CHENNAI - 600 040.