



**CMDA (B) No. 1**  
C. No. B/1866/78  
Asst. Scrutiny P. A. 1/12/78

Scrutiny P. A. 1/12/78


SECTION bb

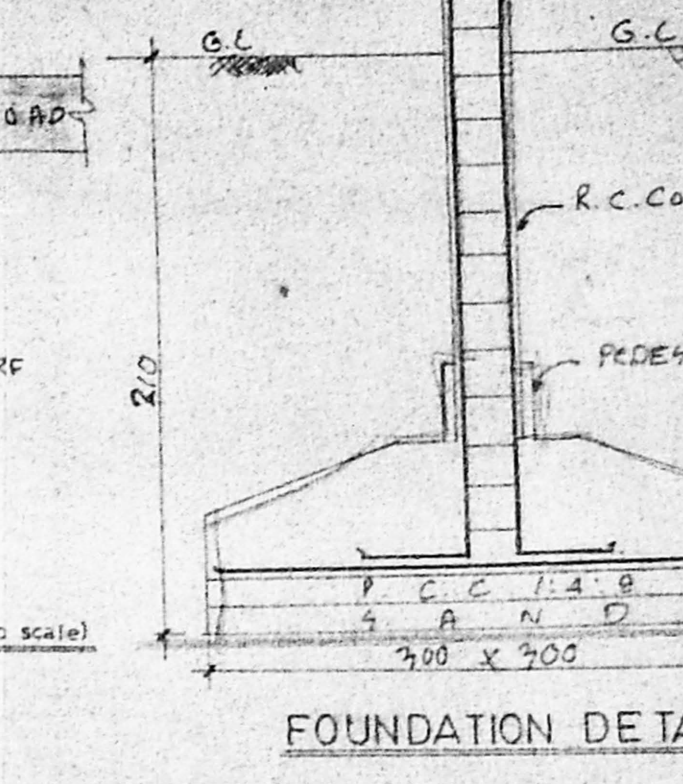

KEY PLAN (Not to scale) FOUNDATION DETAILS

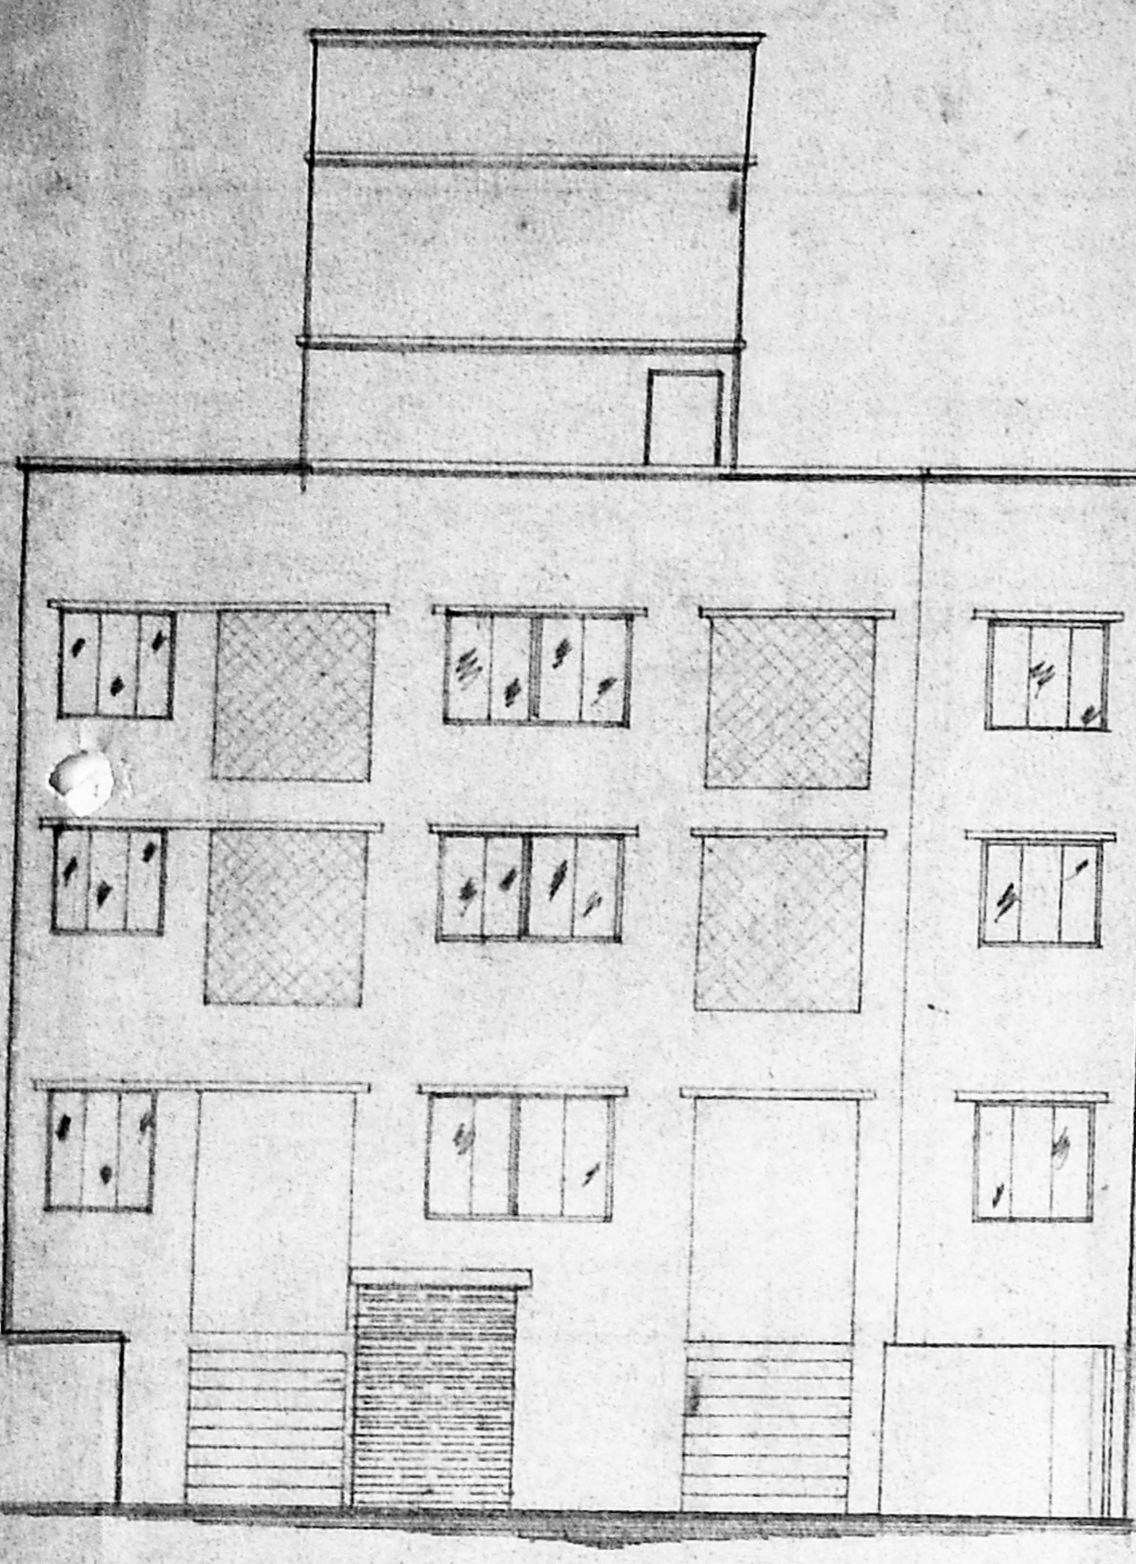


ELEVATION

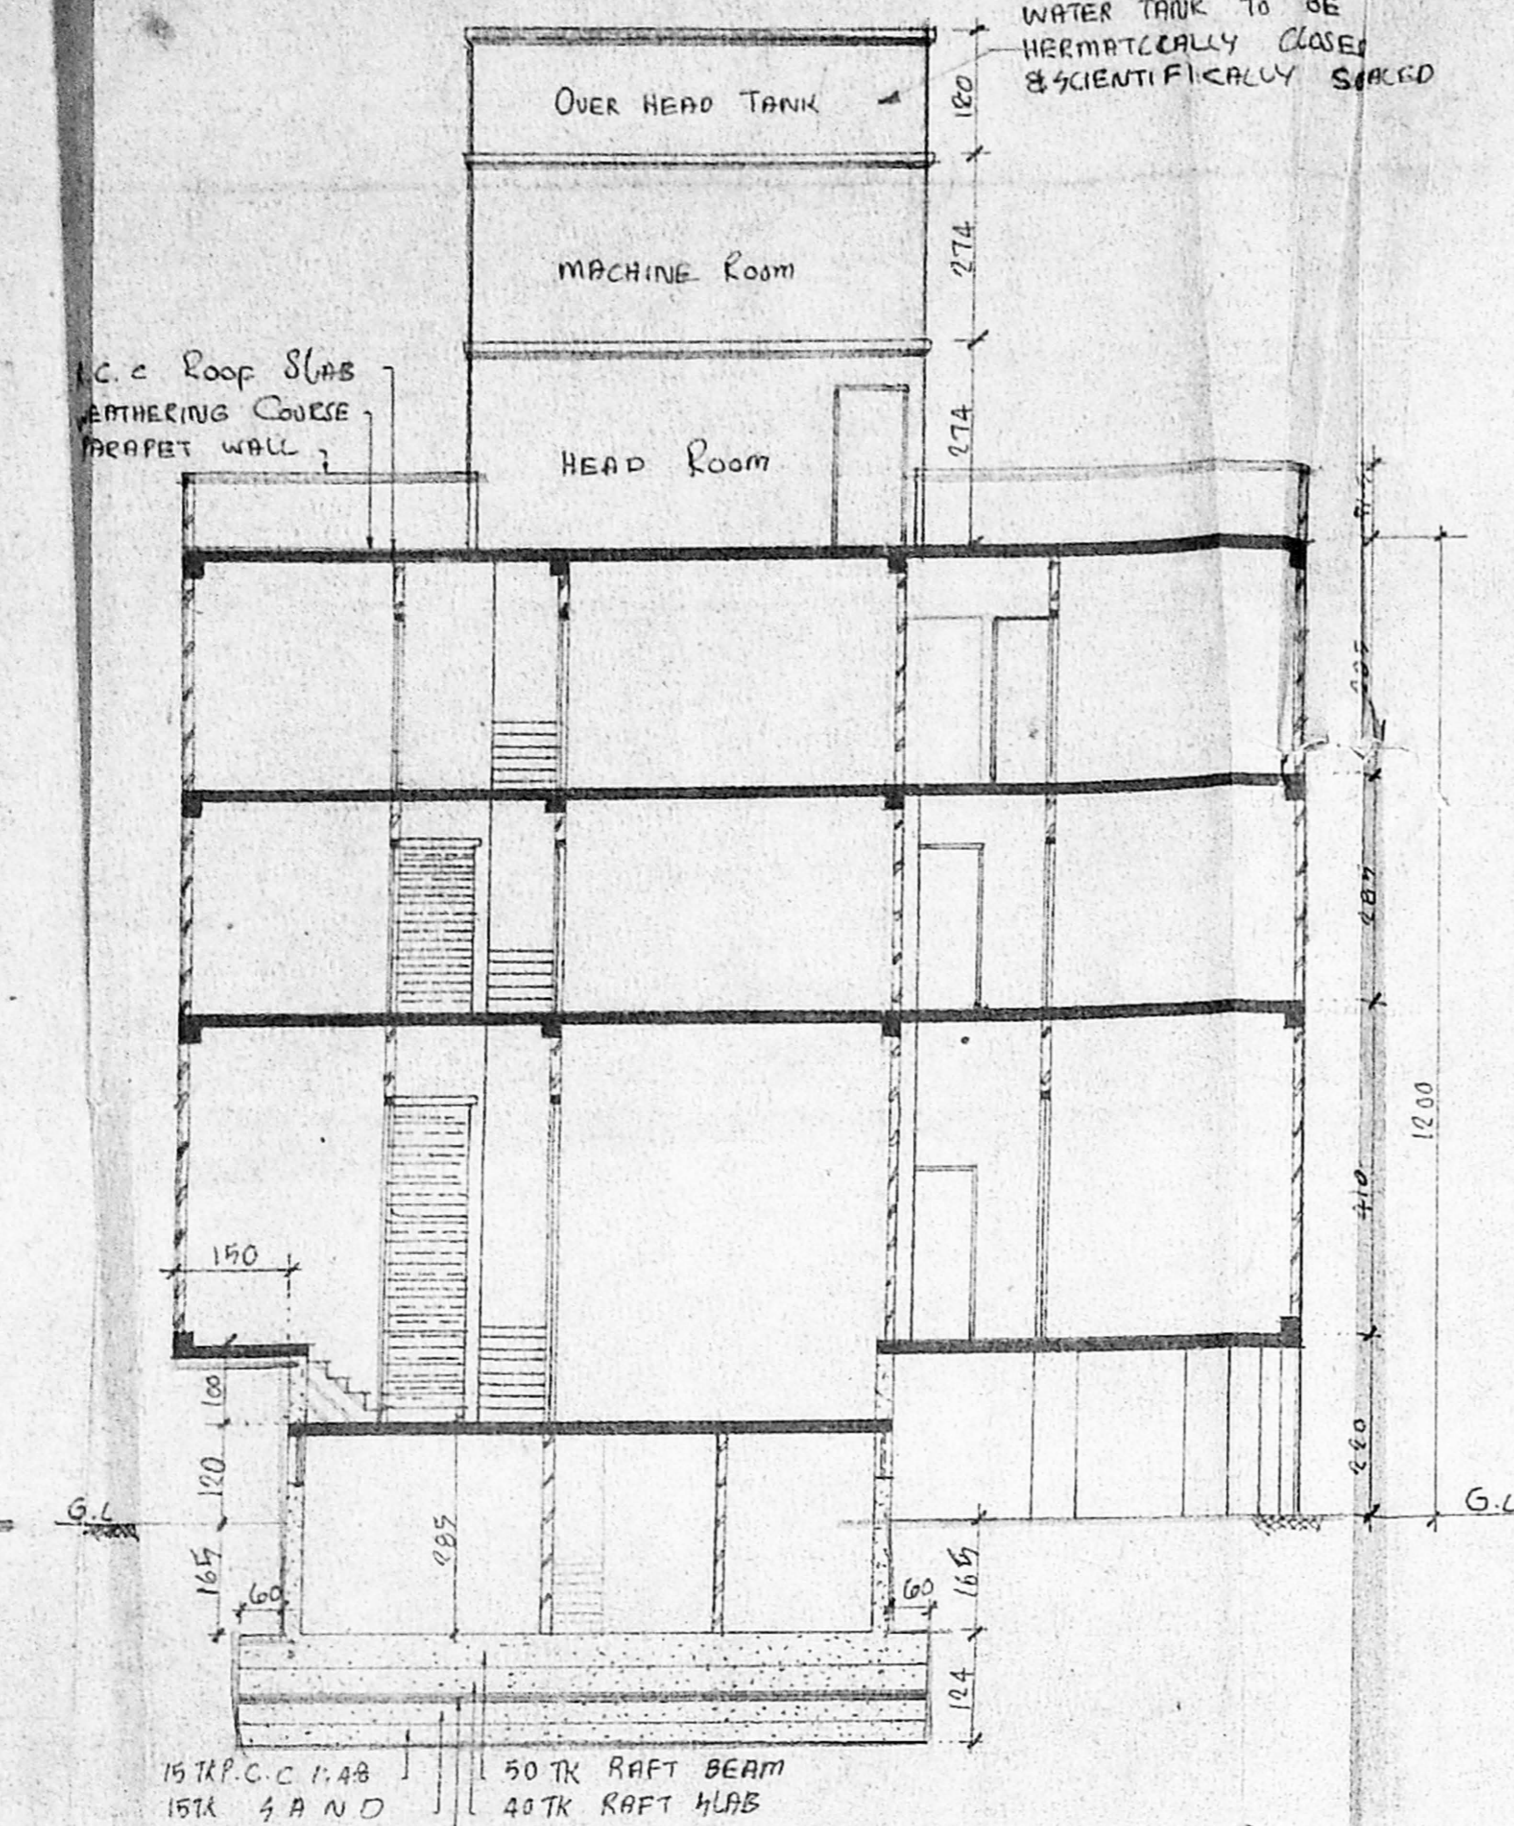


SECTION AA

**APPROVED**  
SUBJECT TO THE CONDITIONS IN THIS OFFICE ORDER.  
FOR MEMBER SECRETARY  
CHENNAI METROPOLITAN  
DEVELOPMENT AUTHORITY  
CHENNAI-600 008.

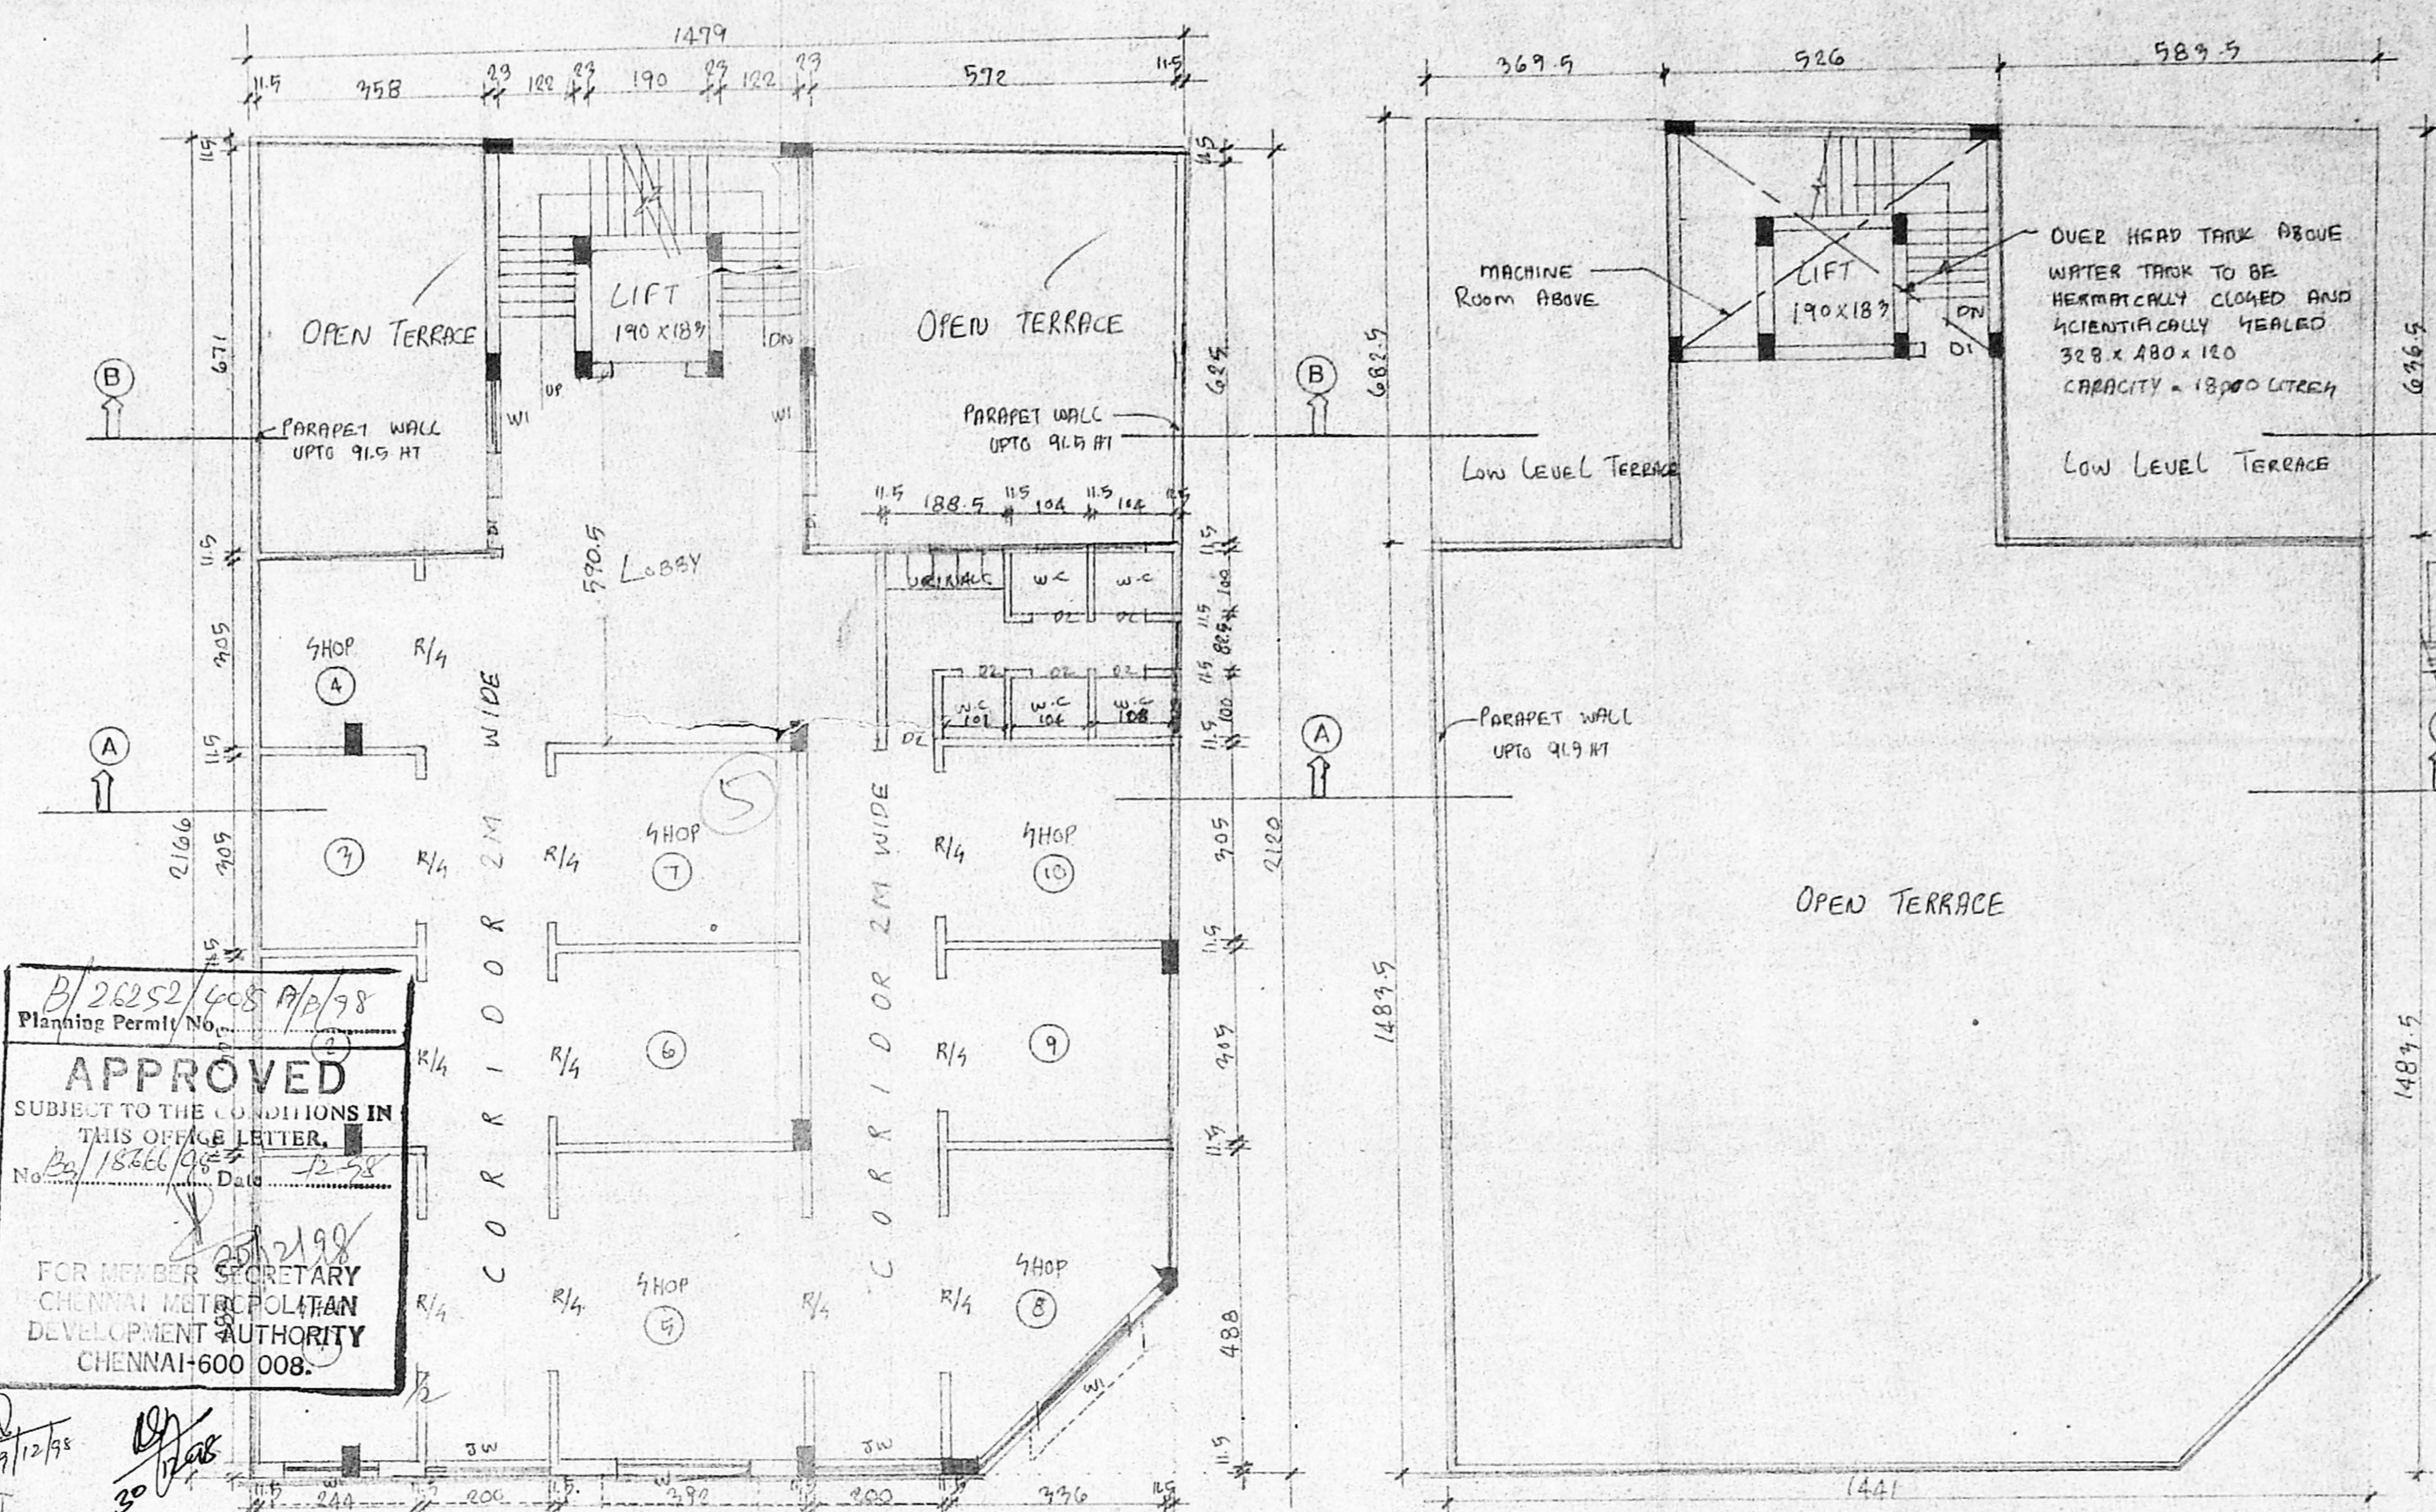

THIRD FLOOR PLAN Scale 1:100

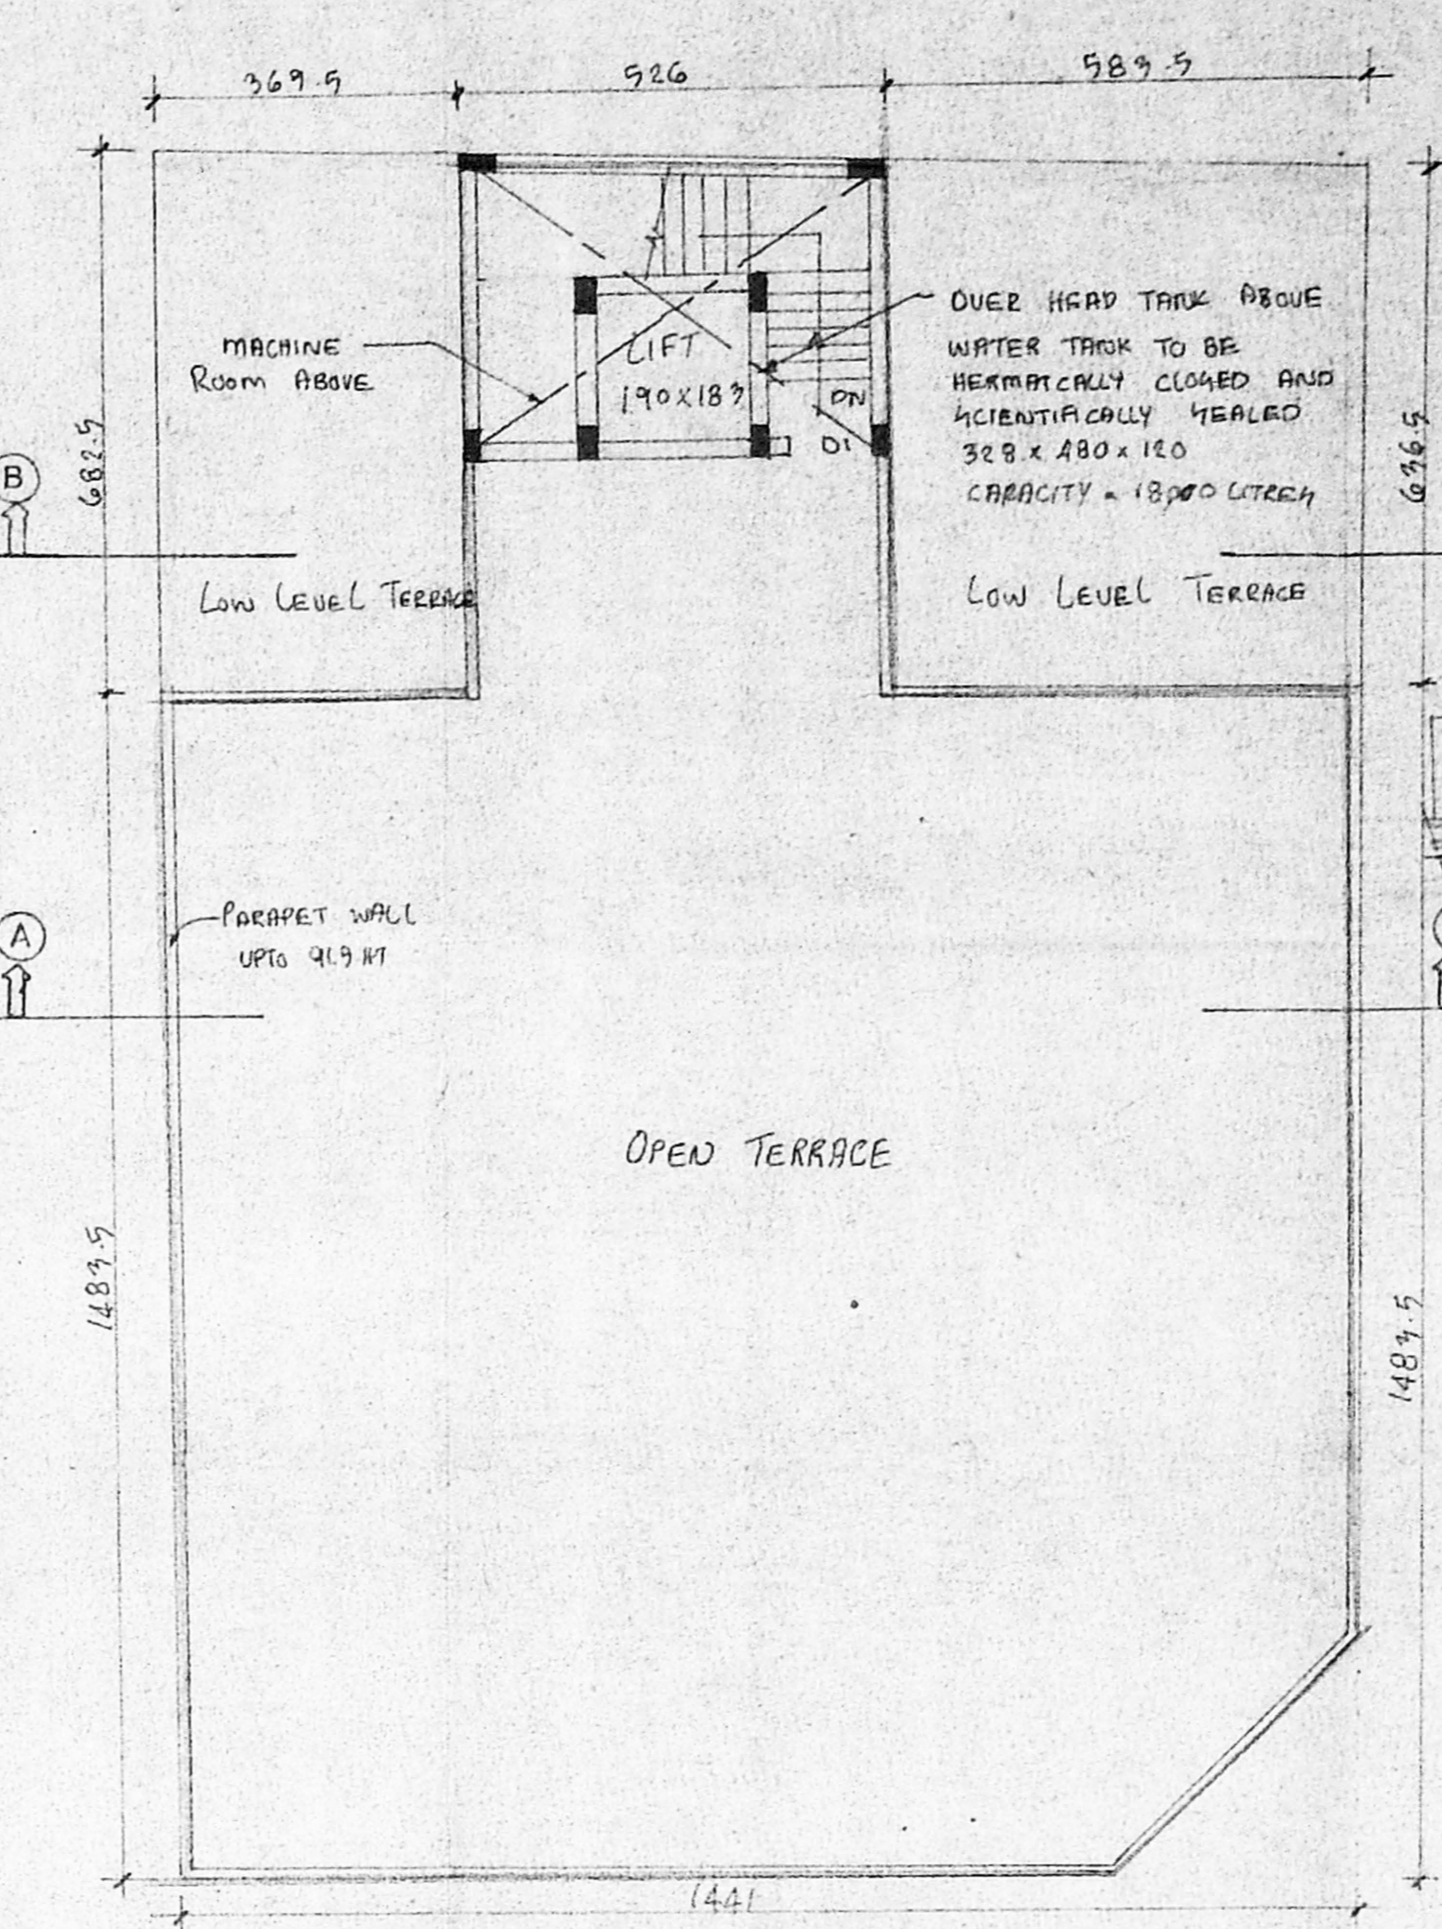

TERRACE PLAN Scale 1:100

**JOINERY SCHEDULE:**

R/S	ROLLING SHUTTER	305 x 214
R/S	"	405 x 274
R/S	"	122 x 214
W	WINDOW	215 x 137.5
W	"	152 x 137.5
D	DOOR	215 x 215
D	"	76 x 215
V	VENTILATOR	244 x 61
V	"	171.5 x 61
V	"	91.5 x 61
R/S	ROLLING SHUTTER	129 x 274
JW	JULY WORK	200 x 215
O	OPENING	200 WIDE

**AREA STATEMENT:**

PLOT AREA	694.82	F. I.	NO-N F. I.
BASEMENT FLOOR AREA	161.00		
FIRST FLOOR AREA	312.88		151.88
SECOND FLOOR AREA	312.88		
THIRD FLOOR AREA	249.49		
TOTAL BUILDUP AREA	1035.95		
F. I.	1.49		
PLOT COVERAGE	45.7		

**COLOUR INDEX**


Proposed	---
Road	---
Boundary	---
Water line	---
Sewer line	---

PLAN SHOWING THE PROPOSED COMMERCIAL BUILDING AT DOOR NO: 101, PURASAWALKAM HIGH ROAD, PURASAWALKAM, CHENNAI SURVEY NO: 305112, BLOCK NO 49.


SCALE 1:100

Signature of Owner


**DR. T. RAMAKRISHNAN.**  
B. Sc. (Hons.) M. A. (Economics)  
CORPORATION OF MADRAS  
28, EAST ASHOK AVENUE,  
KODAMBAKKAM,  
MADRAS - 600 024.

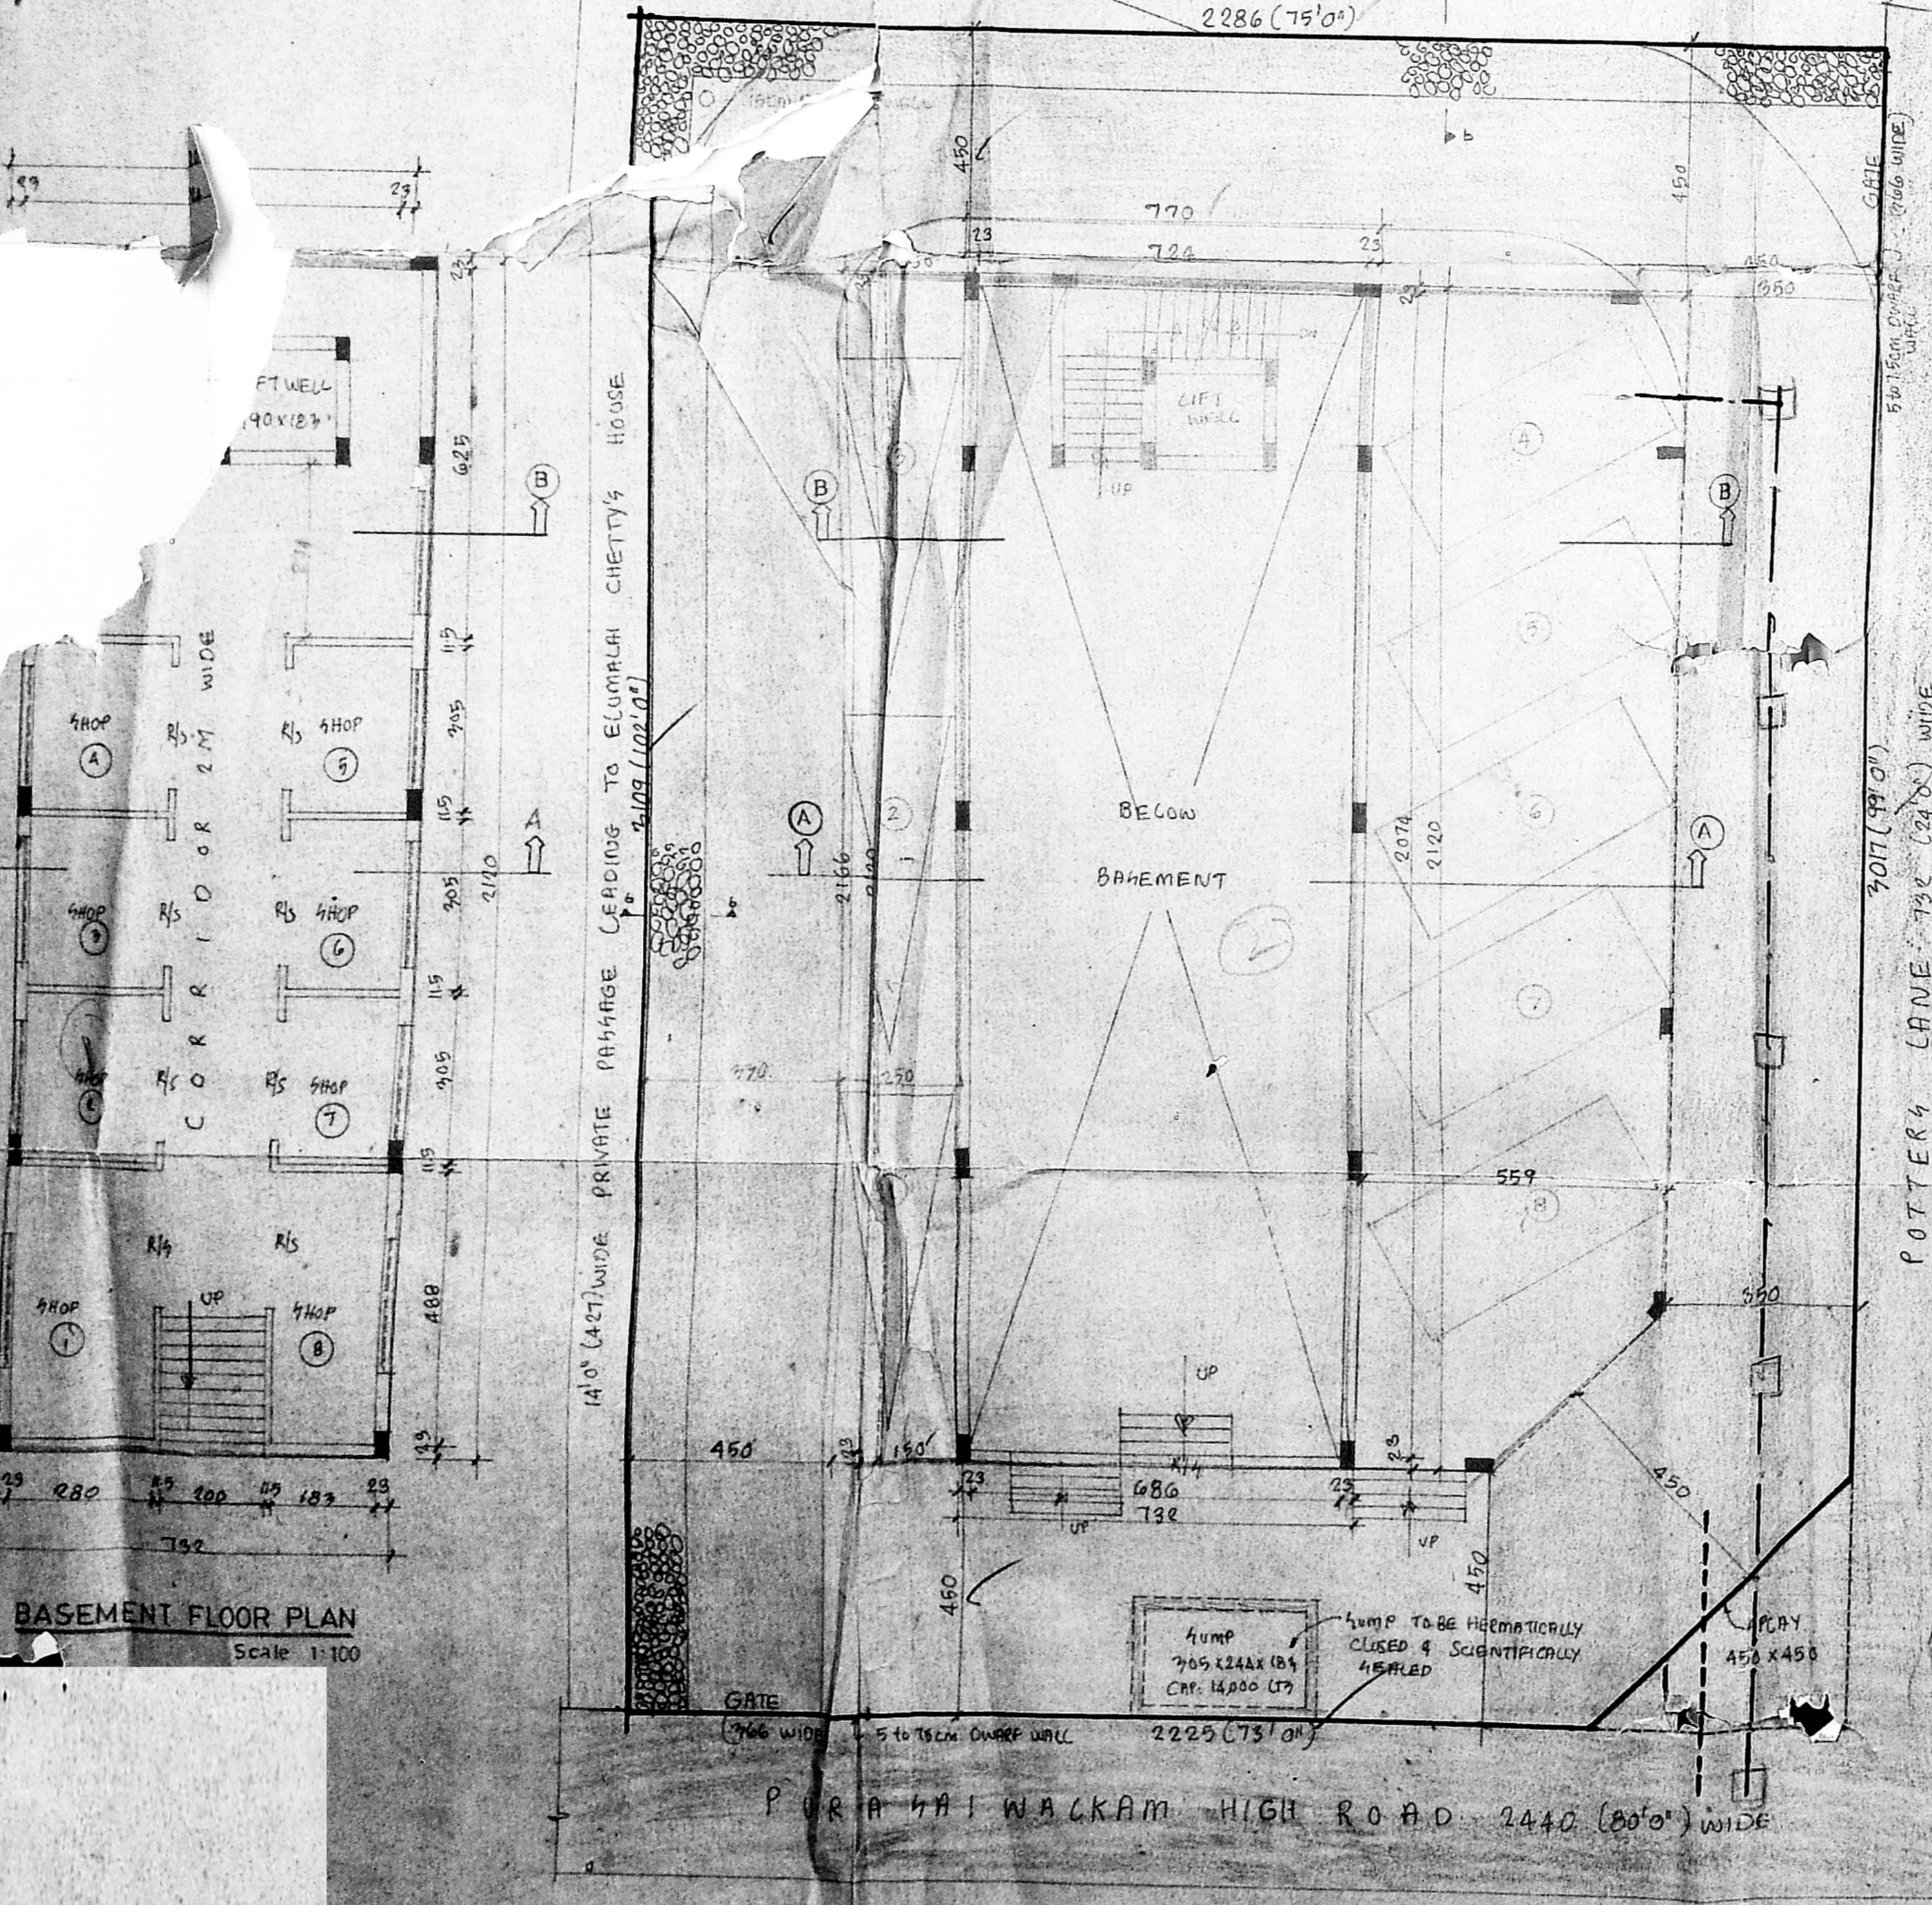


BASEMENT FLOOR PLAN Scale 1:100

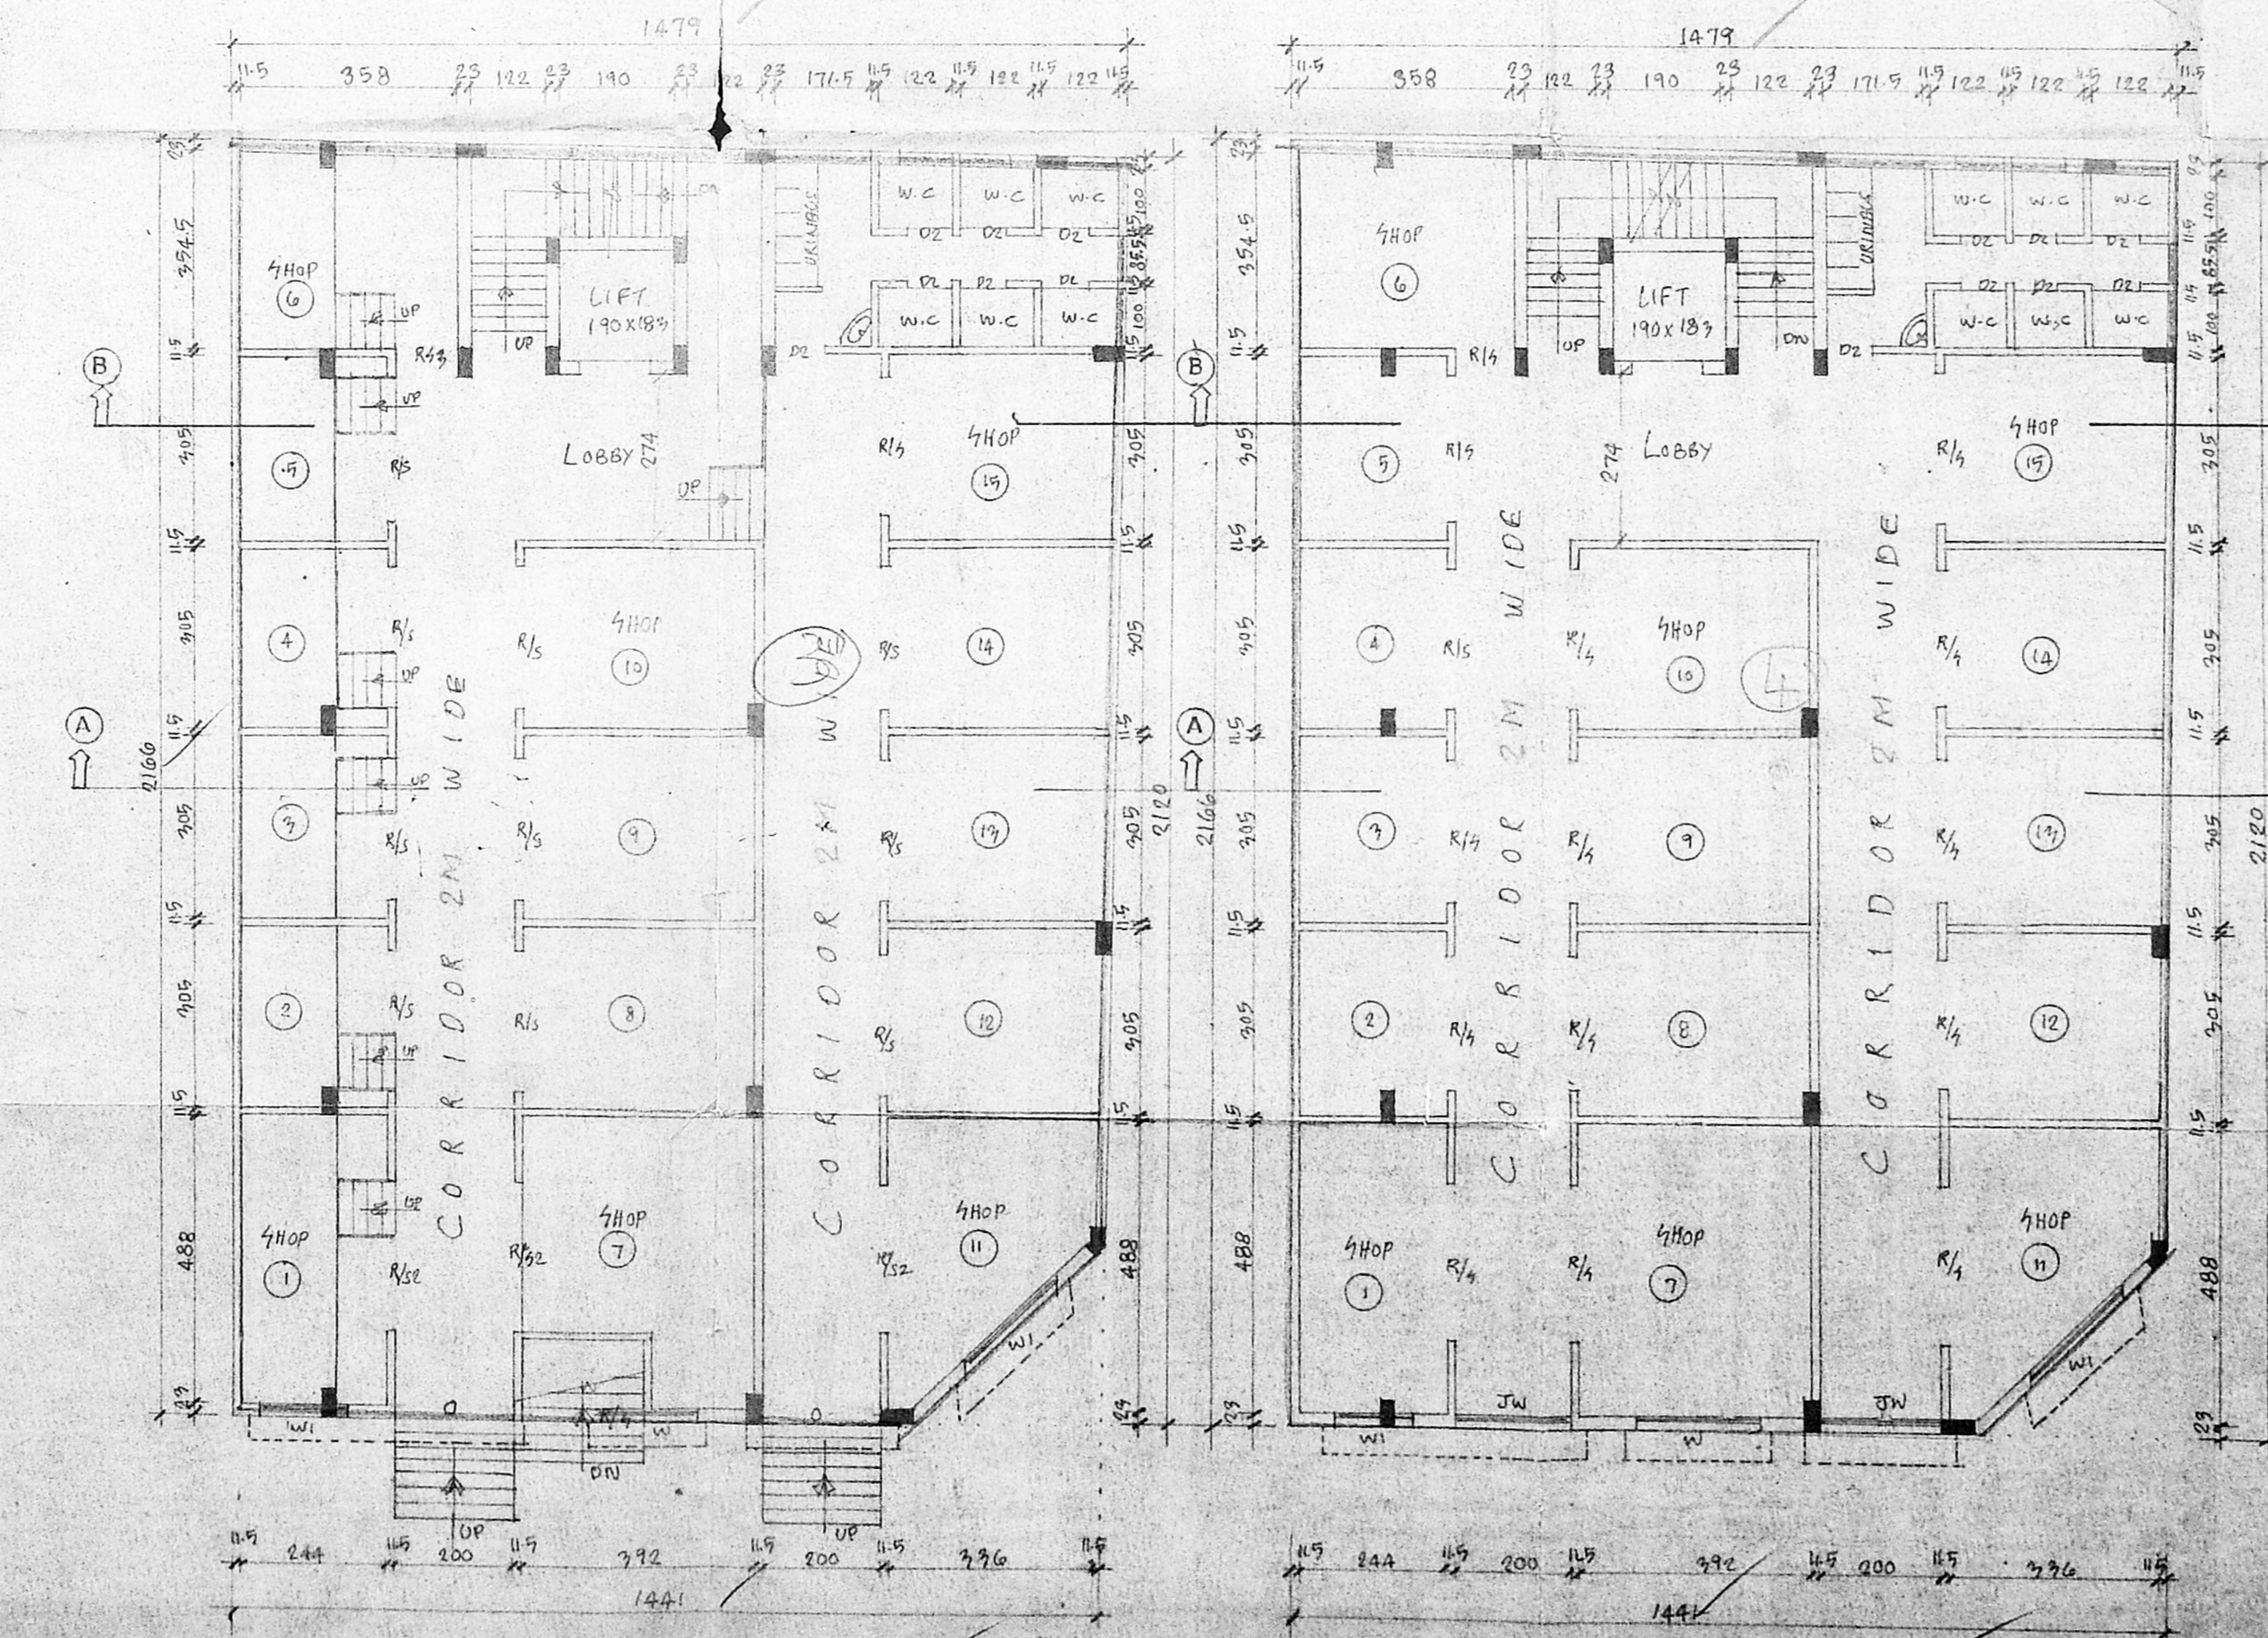


FIRST FLOOR PLAN Scale 1:100

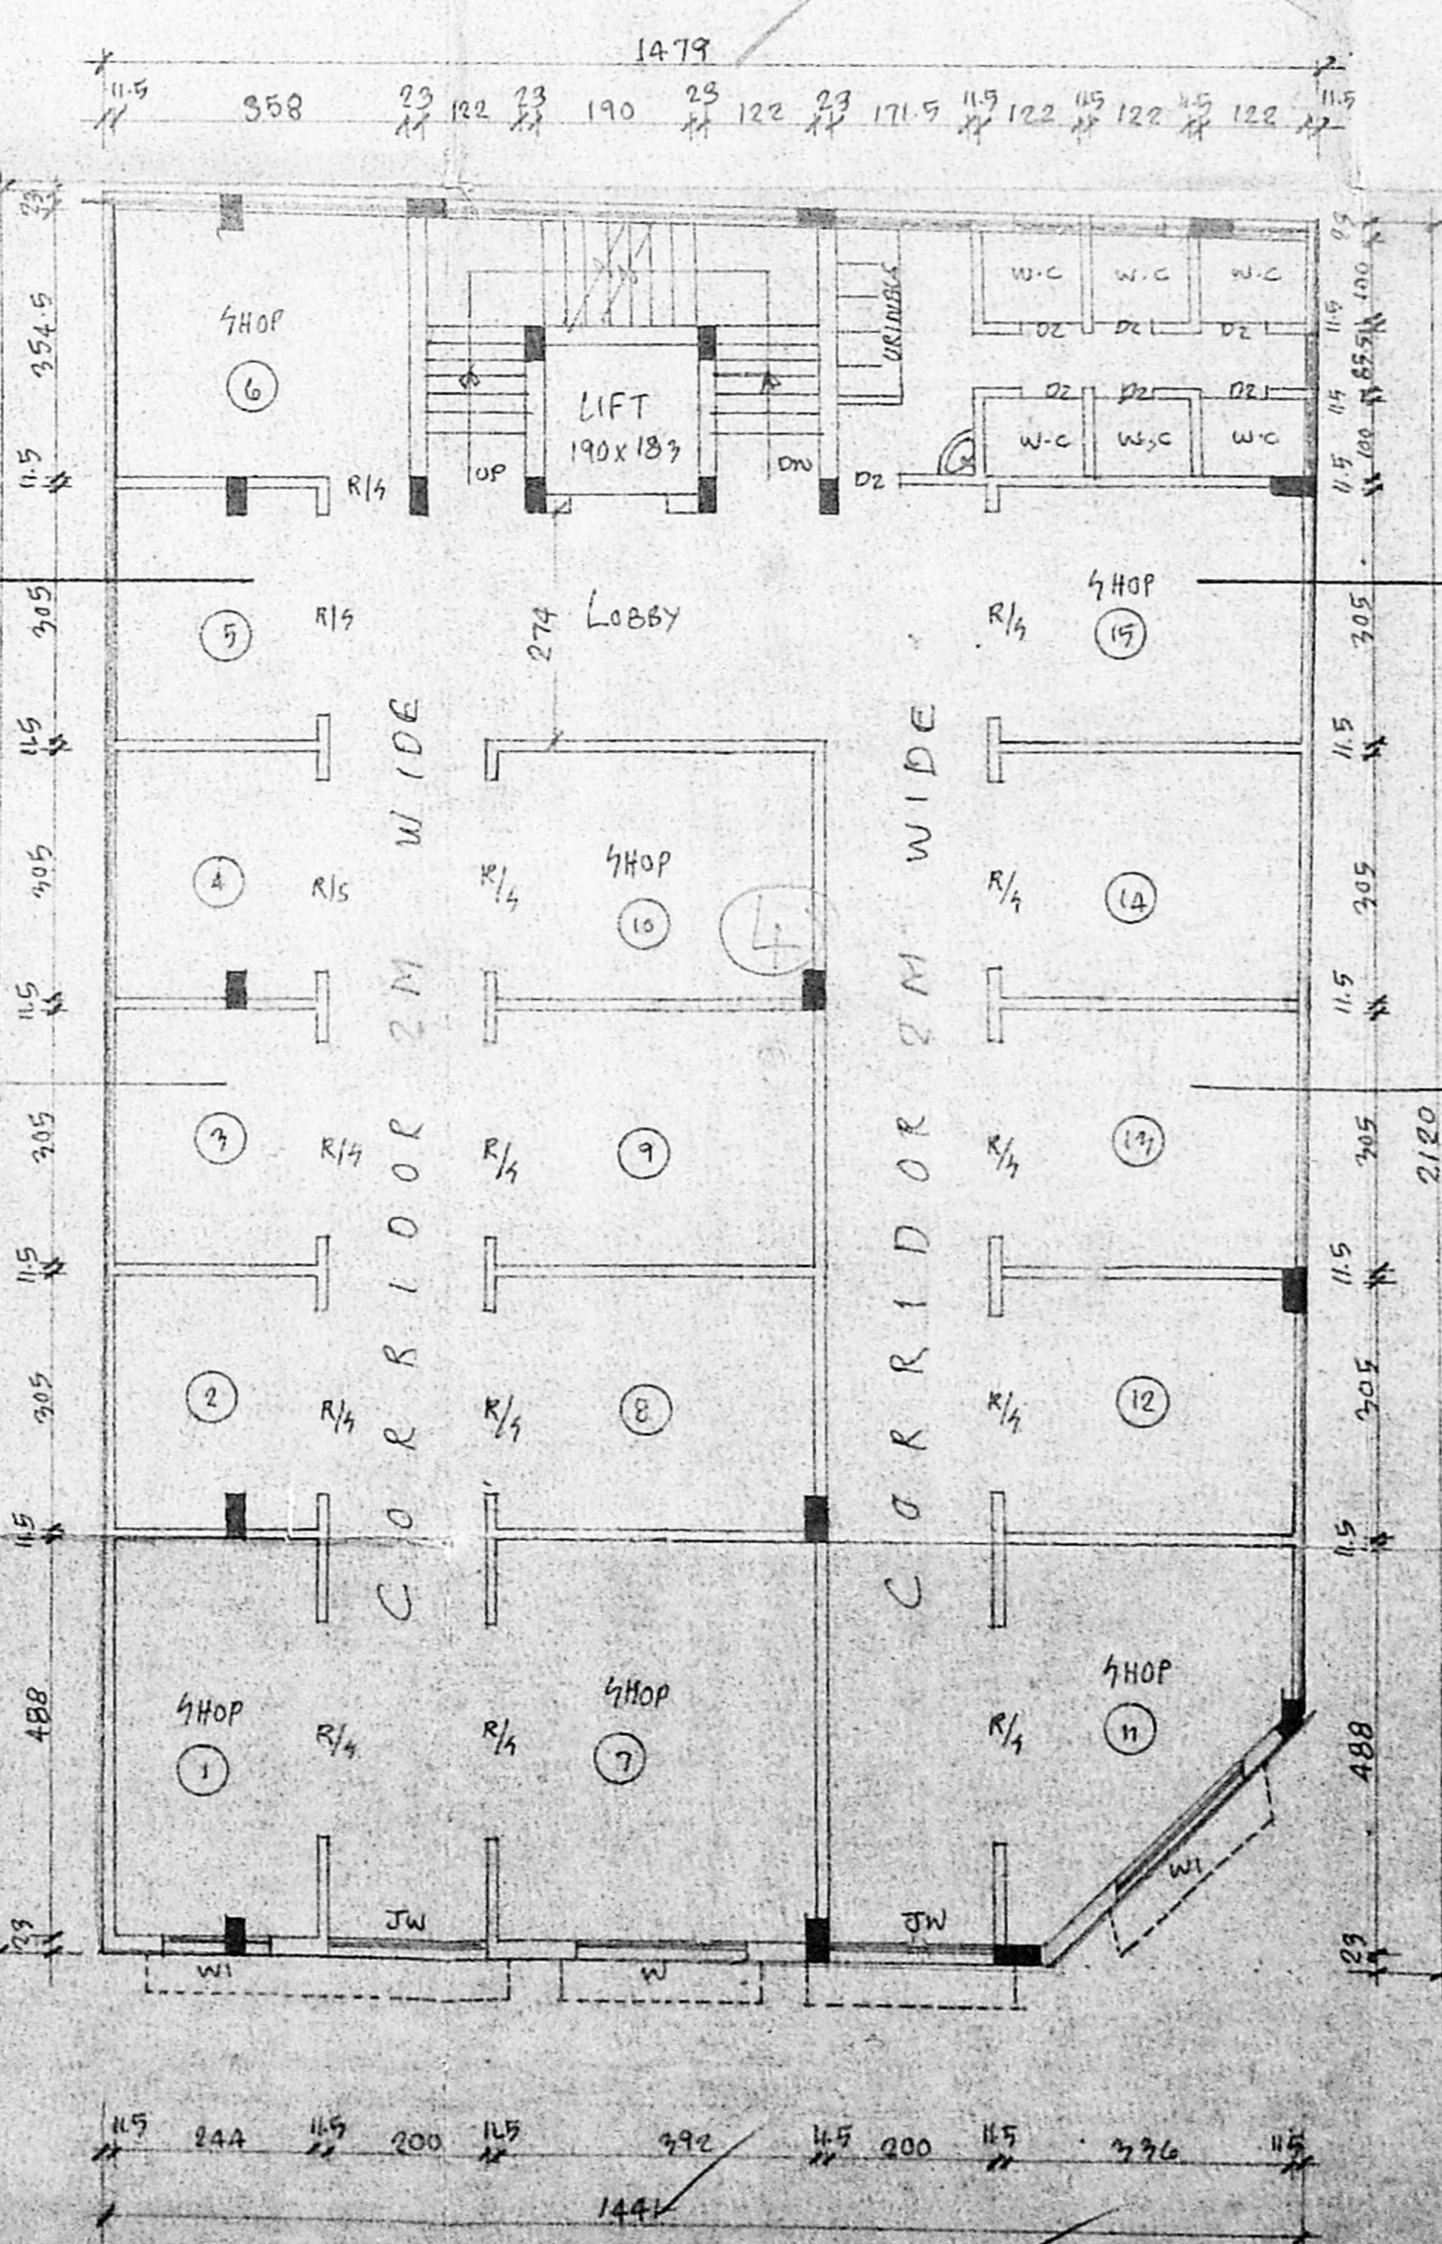

SECOND FLOOR PLAN Scale 1:100

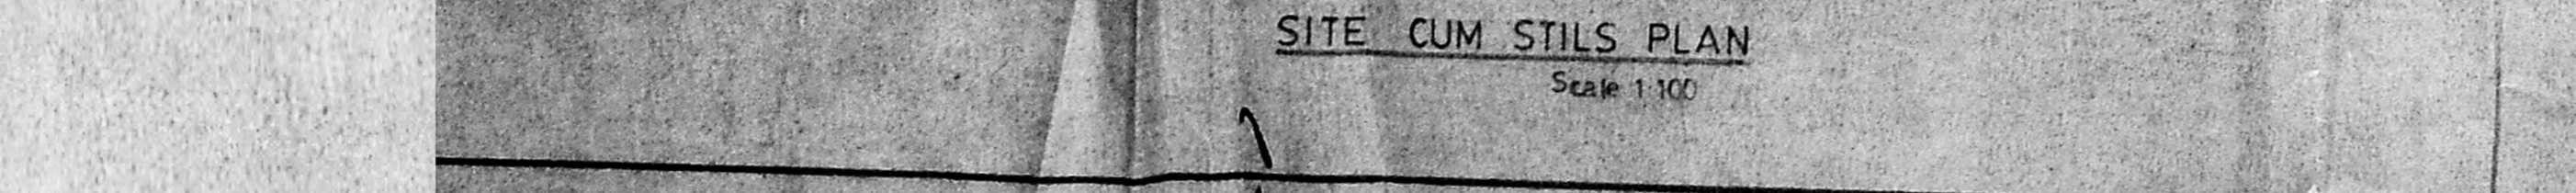

SITE CUM STILLS PLAN Scale 1:100

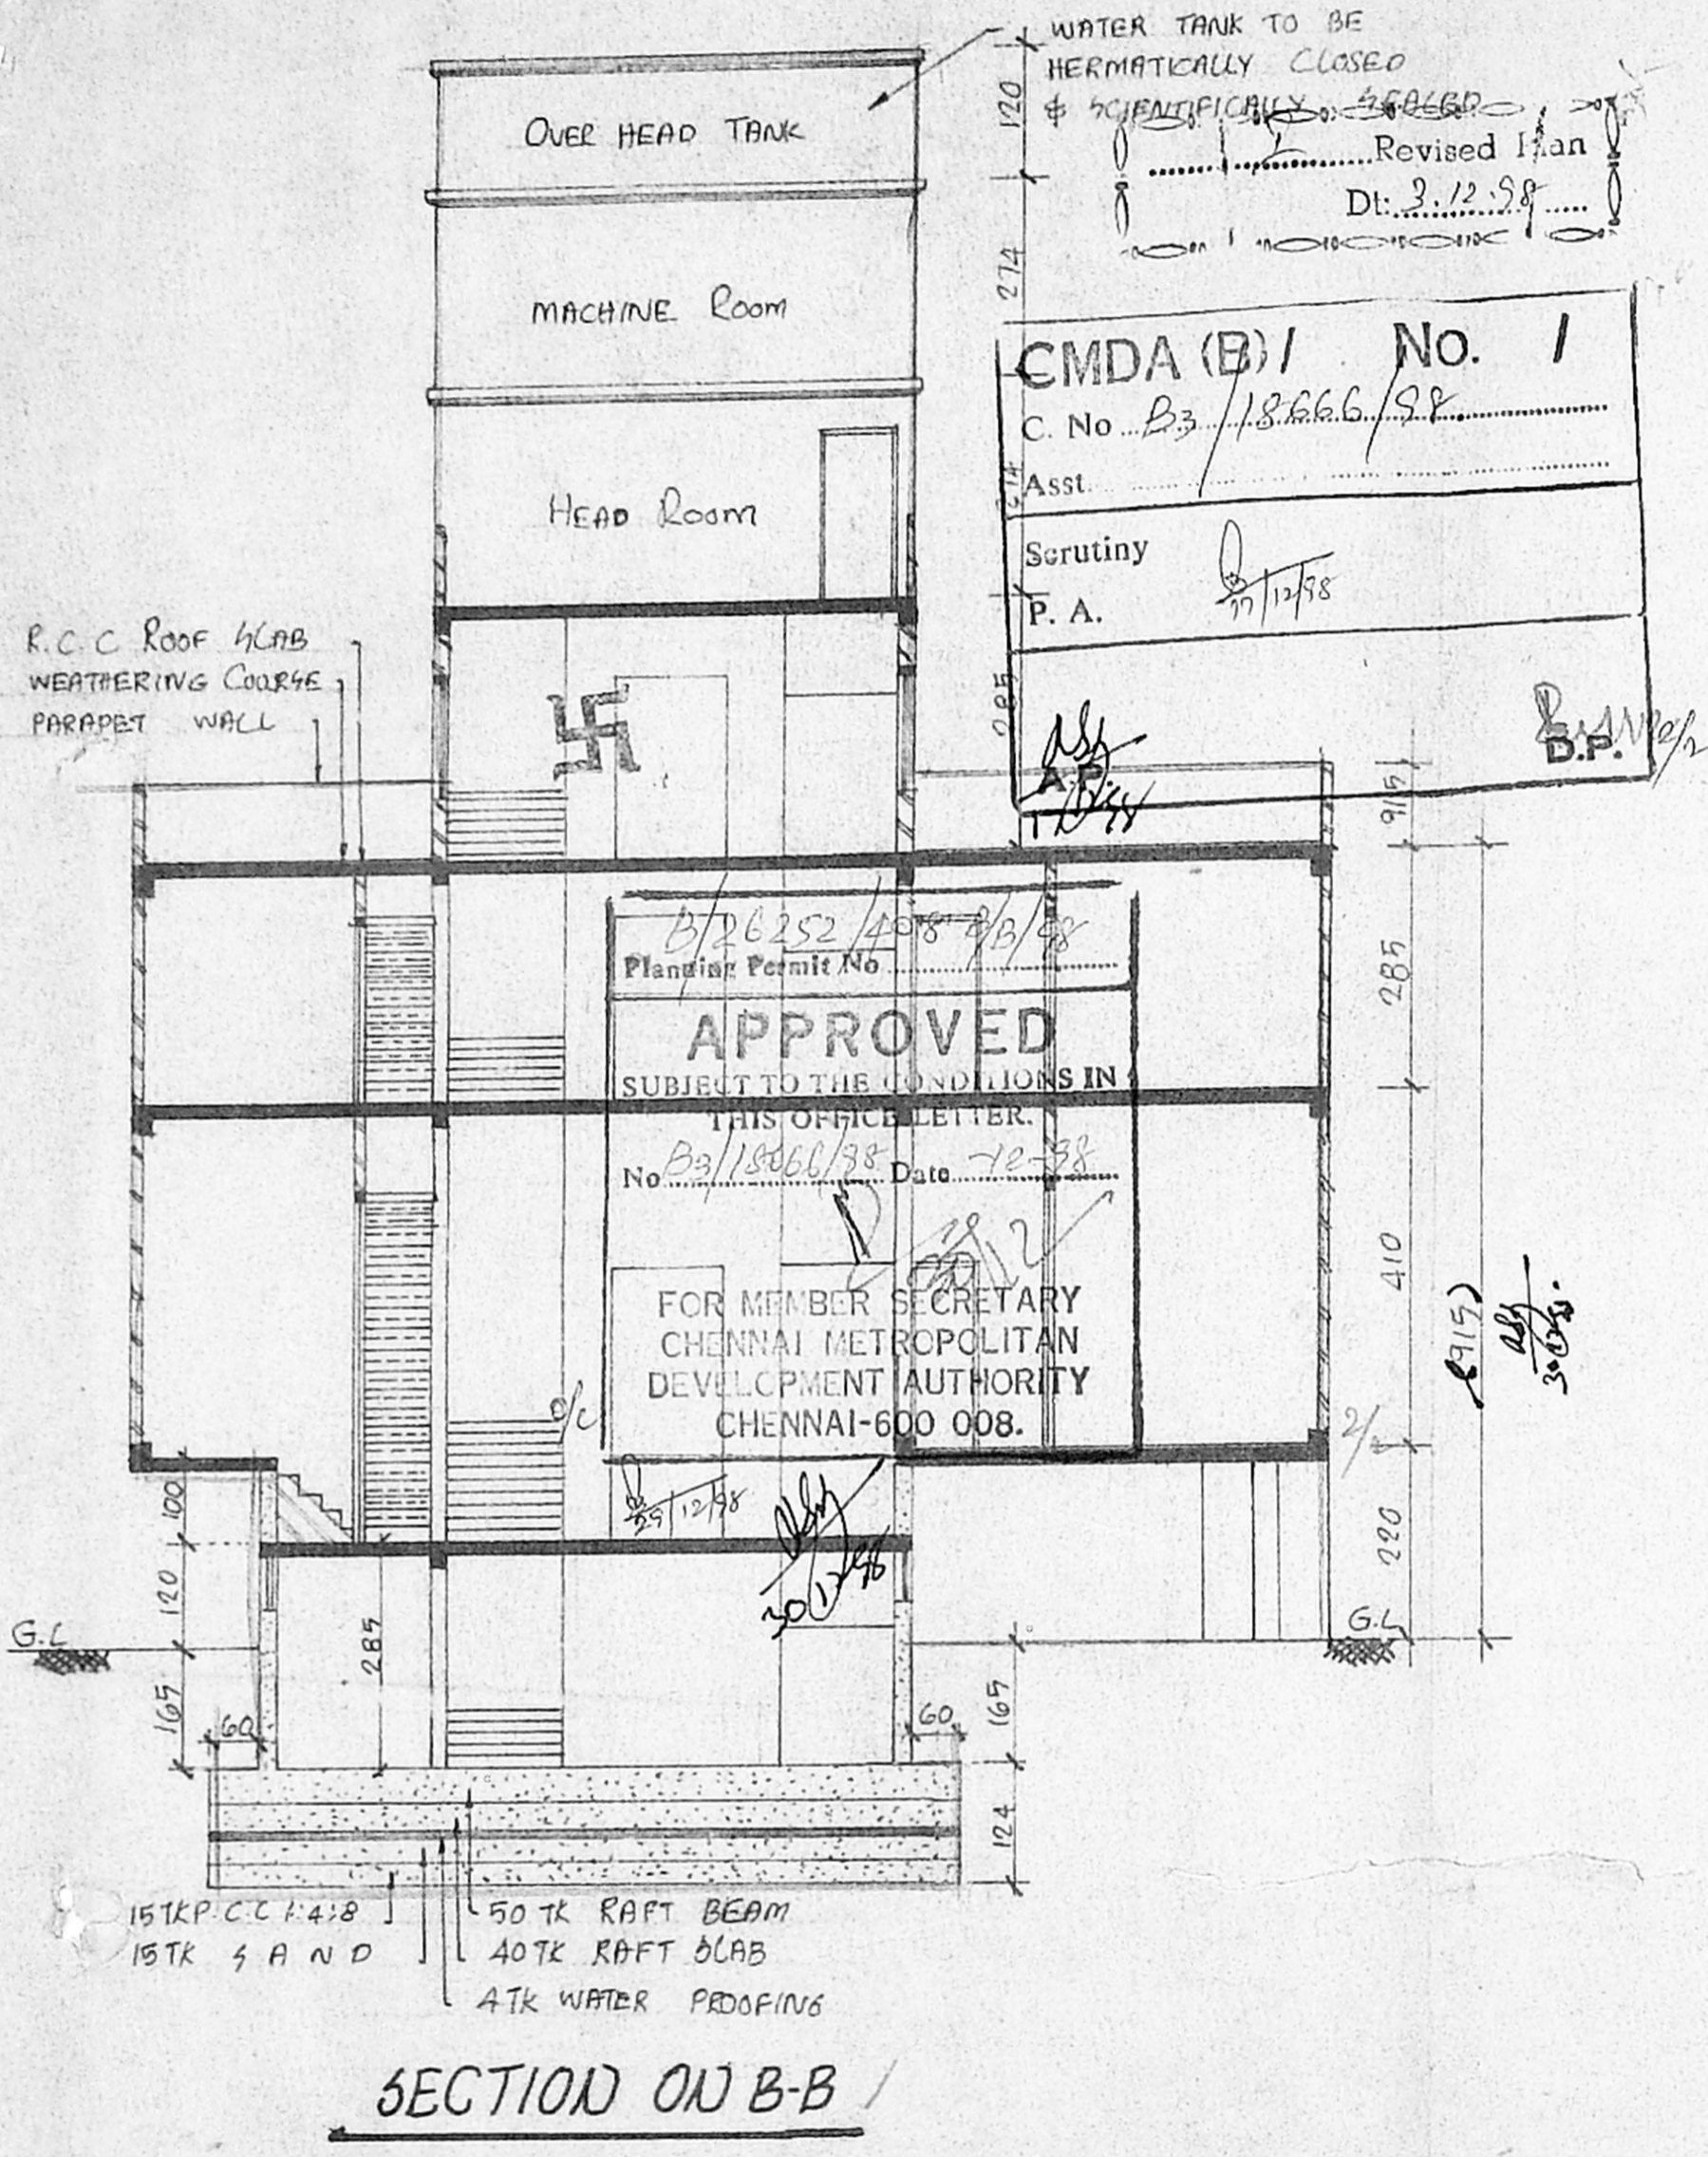

PROPOSED

PLAN SHOWING THE PROPOSED  
COMMERCIAL BUILDING AT DOOR  
No. 101, PURASAIWALKAM, CHENNAI-7.  
SURVEY No. 3051/2, BLOCK No. 49.

*Maheshwar Sen*  
SIGNATURE OF OWNER

*[Signature]*  
MR. T. RAMAKRISHNAN,  
B.E. (CIVIL) & M.E. (STRUCTURAL),  
Licensed Surveyor Class-I No. 199  
CORPORATION OF MADRAS,  
26, EAST ASHOK AVENUE,  
KODAMBAKKAM,  
MADRAS - 600 024.  
SIGNATURE OF LICENSED SURVEYOR