



SECTION - A - A.

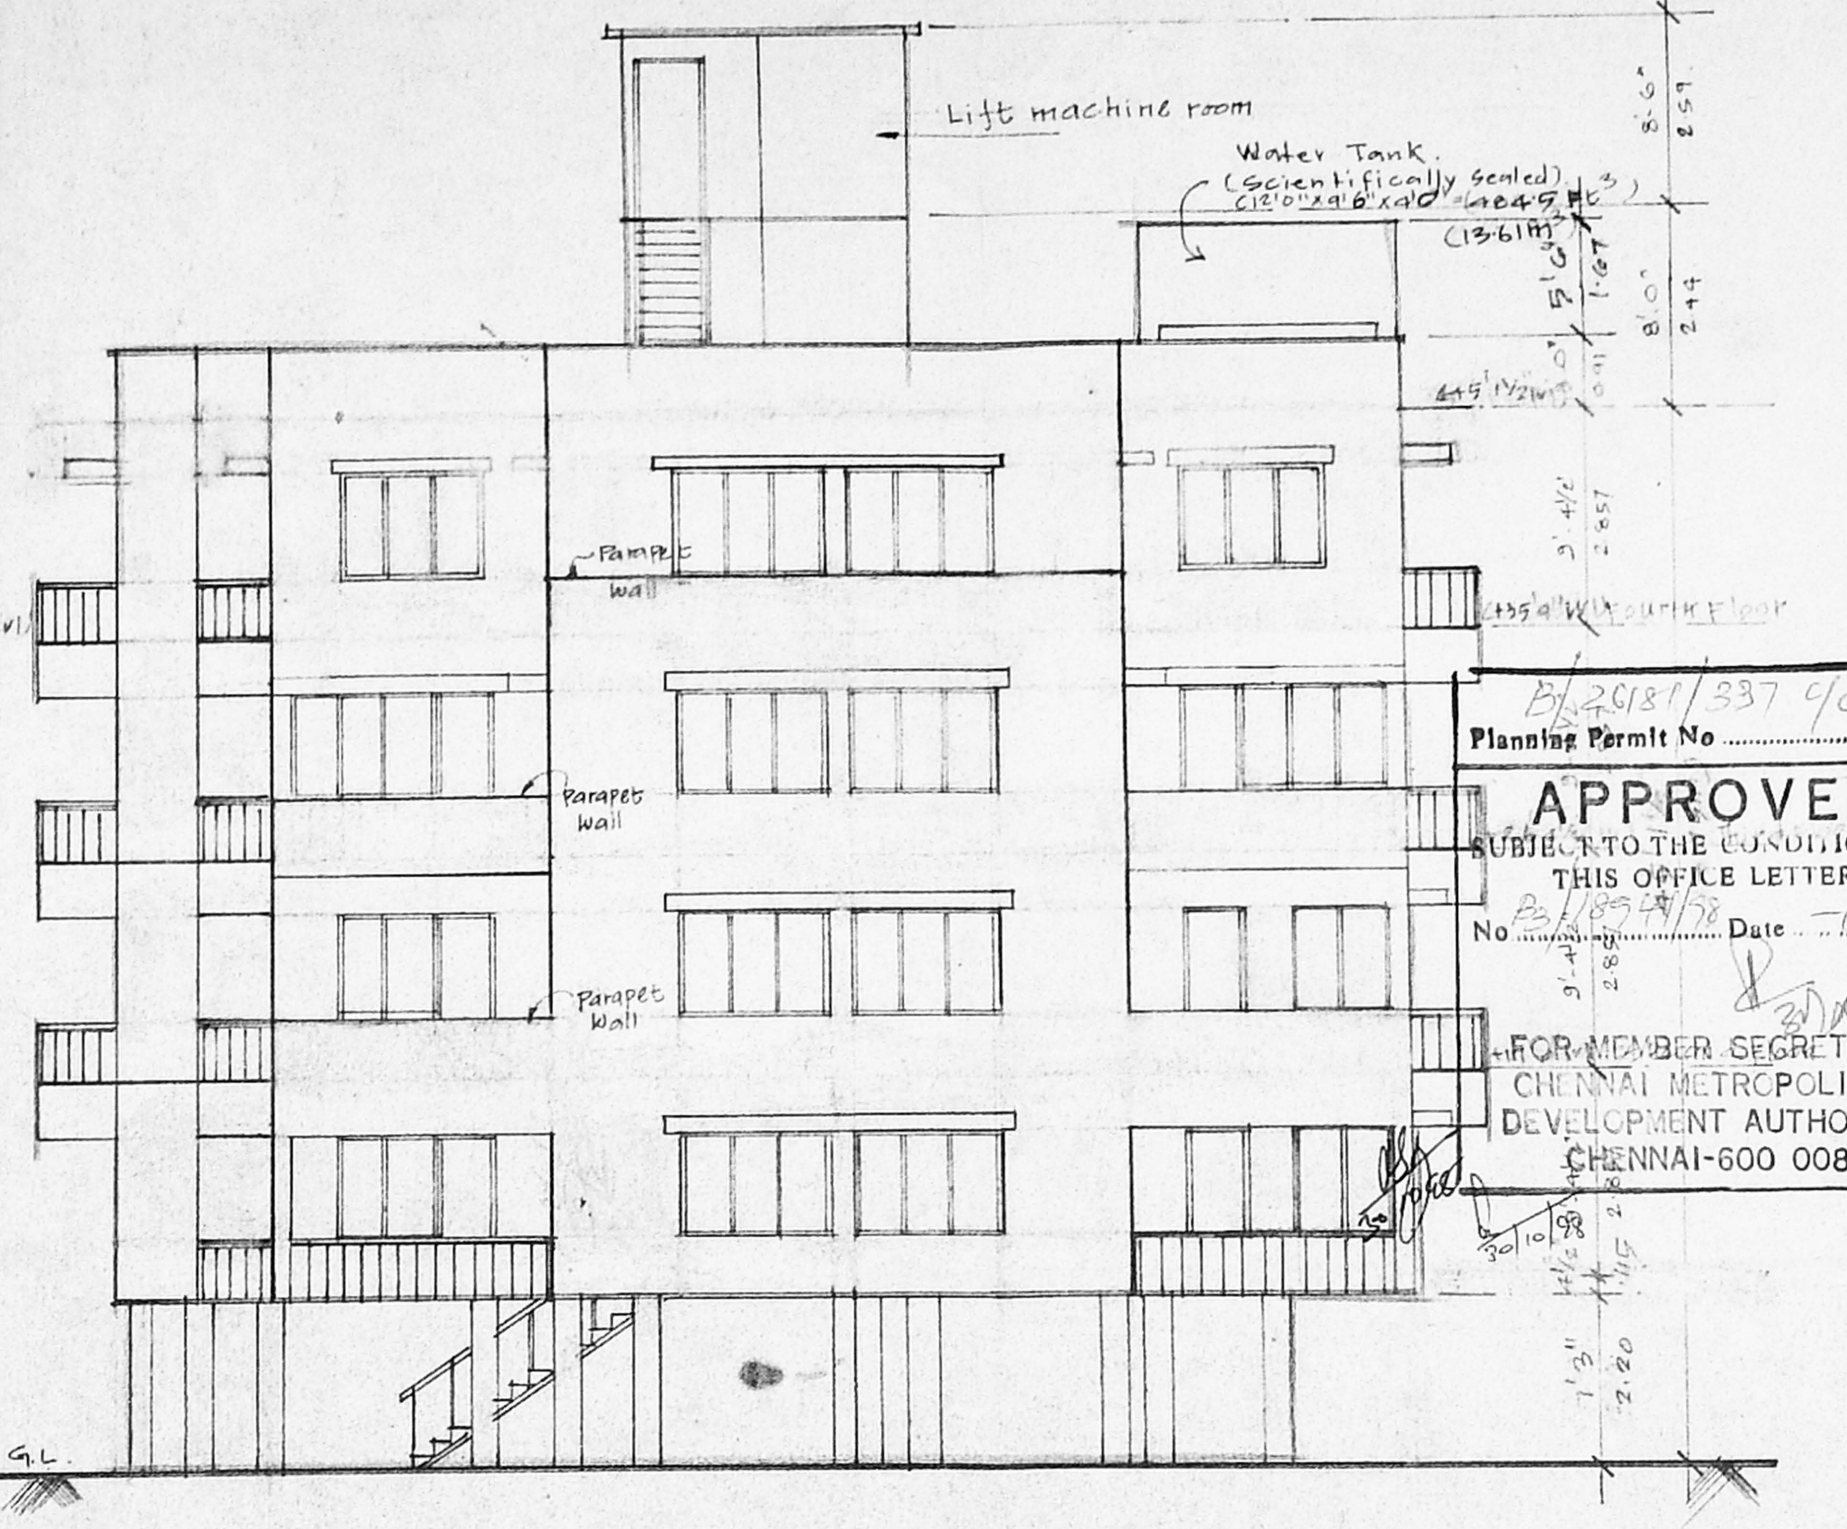

FRONT ELEVATION.

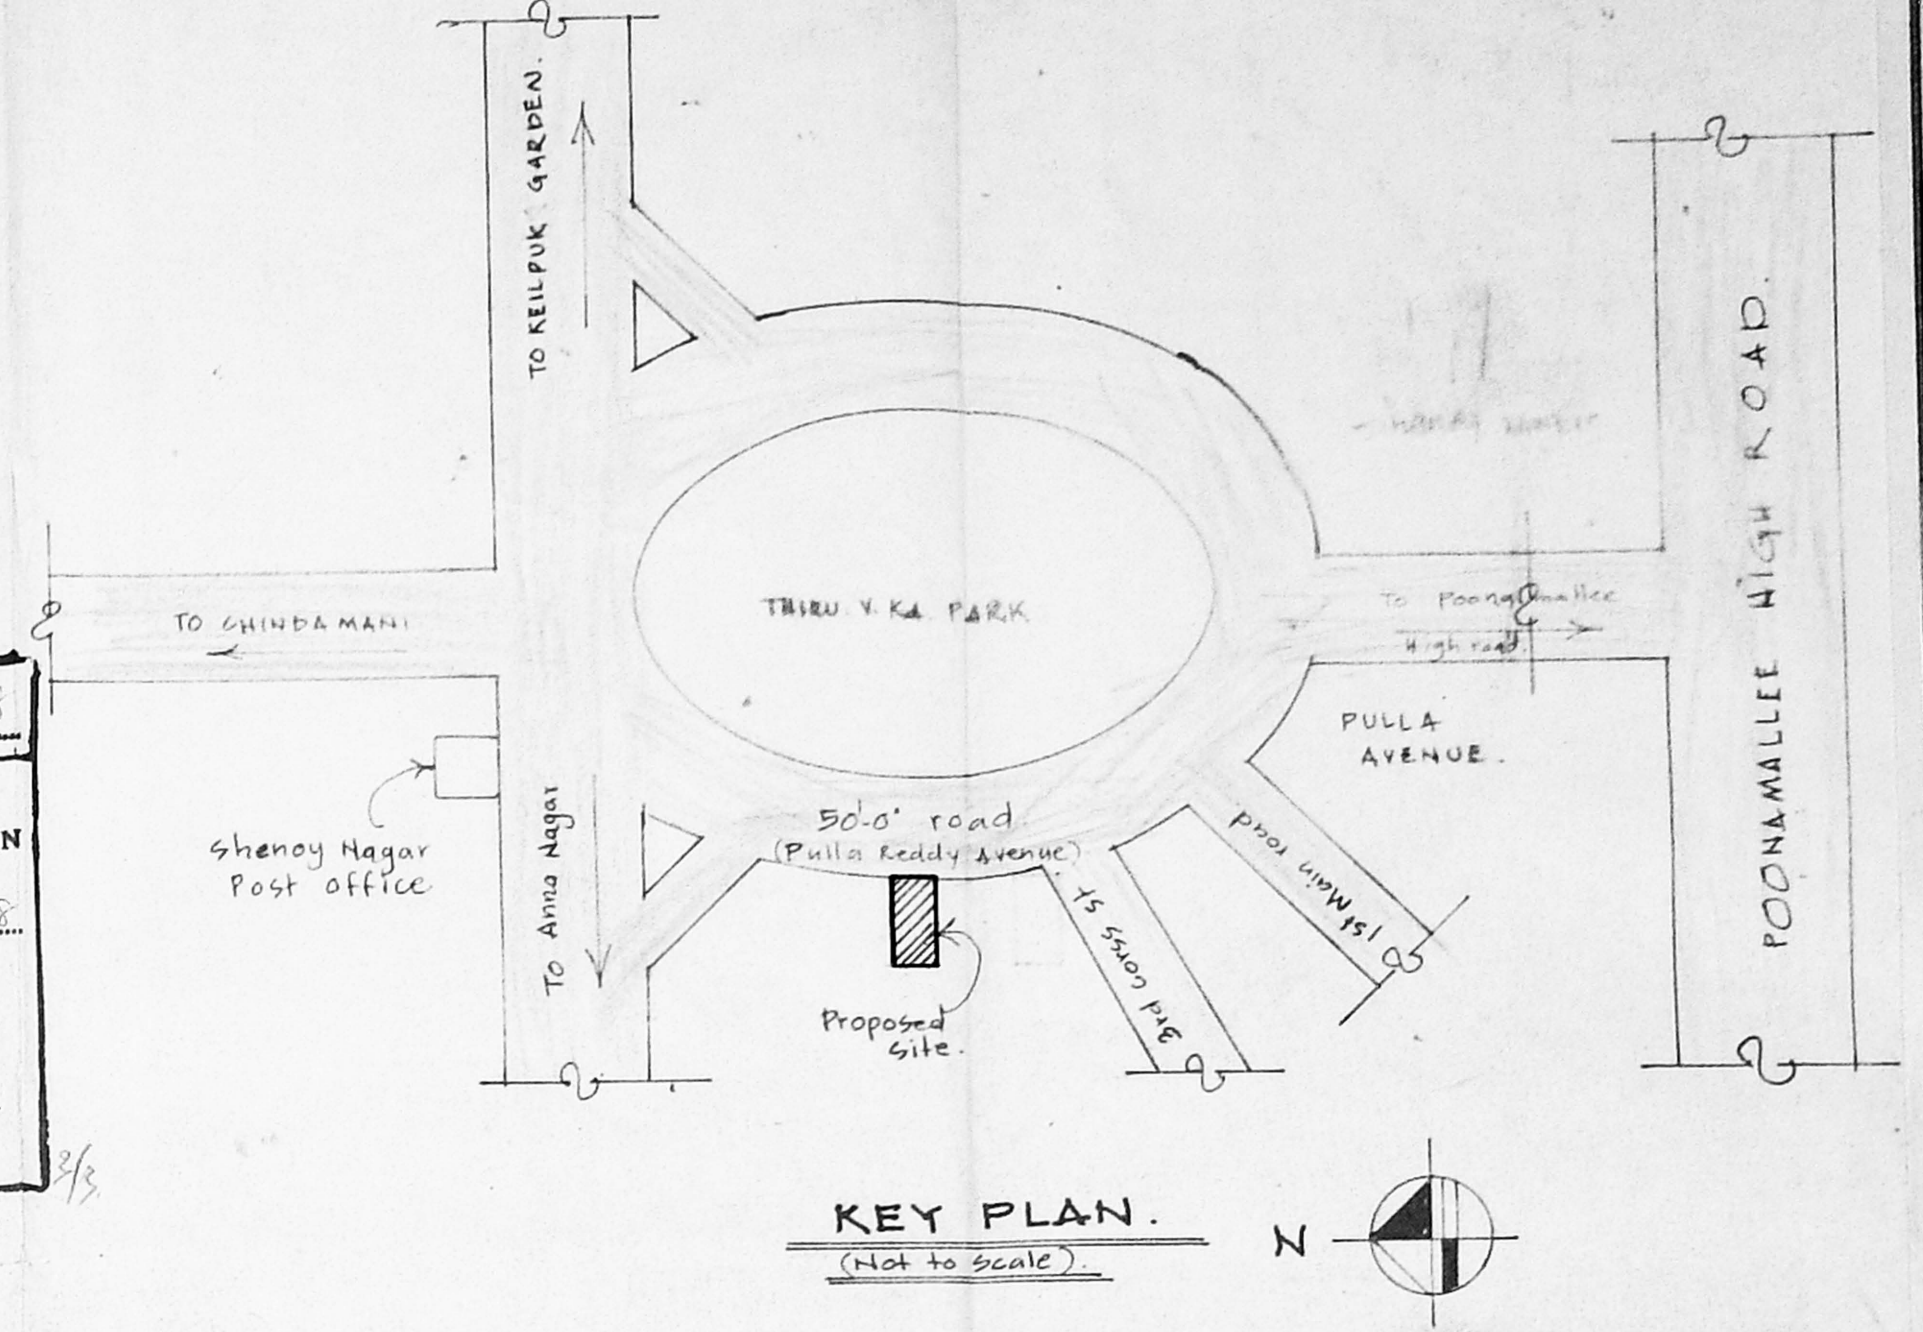

KEY PLAN.  
(Not to scale)

**SCHEDULE OF JOINERY:**

No	Width	Height	Description
1	12'0"	7'0"	Revised Plan Door
2	6'0"	6'0"	French window
3	6'0"	6'0"	French window
**APPROVED**  
SUBJECT TO THE CONDITIONS IN THIS OFFICE LETTER.  
No. 24918/3374/98 Date 16-9-98  
FOR MEMBER SECRETARY  
CHENNAI METROPOLITAN  
DEVELOPMENT AUTHORITY  
CHENNAI-600 008.

**AREA STATEMENT:** Sq.ft. Sq. M.

PLOT AREA	: 10018.00	: 336.30
PROPOSED CONSTRUCTION		
Ground Floor Area	: 149.13	: 13.30
First Floor Area	: 4034.72	: 374.90
Second Floor Area	: 3922.72	: 362.15
Third Floor Area	: 3852.24	: 356.01
Fourth Floor Area	: 3743.28	: 347.29
Total AREA	: 19743.04	: 1829.09
F.S. Applied for	: 19743.04	: 1829.09
Plot Coverage	: 19.74%	

**LEGEND:**  
Proposed Construction  
Boundary Line  
Roads  
Sewer Line  
Water Line


**OWNER:**  
Mr. C. Kasturi Raj  
(POWER AGENT)

**JOB TITLE:**  
PROPOSED APARTMENTS AT  
DOOR NO. 91, PLOT NO. 92  
PULLA AVENUE, SHENYU NAGAR,  
CHENNAI-30, BEARING S.NO. 20/2,  
3B1, PART OF PERIAKUDAL  
VILLAGE FOR  
MR. C. KASTURI RAJ  
(POWER AGENT)


Scale: 1"=8'-0" Date: 24.09.98

**LICENSED SURVEYOR:**  
V. Srinivasan


V. SRINIVASAN, A.I.A.,  
Registered Architect - CA/96/19755  
Licensed Surveyor - Corporation of Chennai  
R.A. No. 344  
6 South Road, West C.A.T. Nagar  
Chennai - 600 035. Phone - 433 62 62

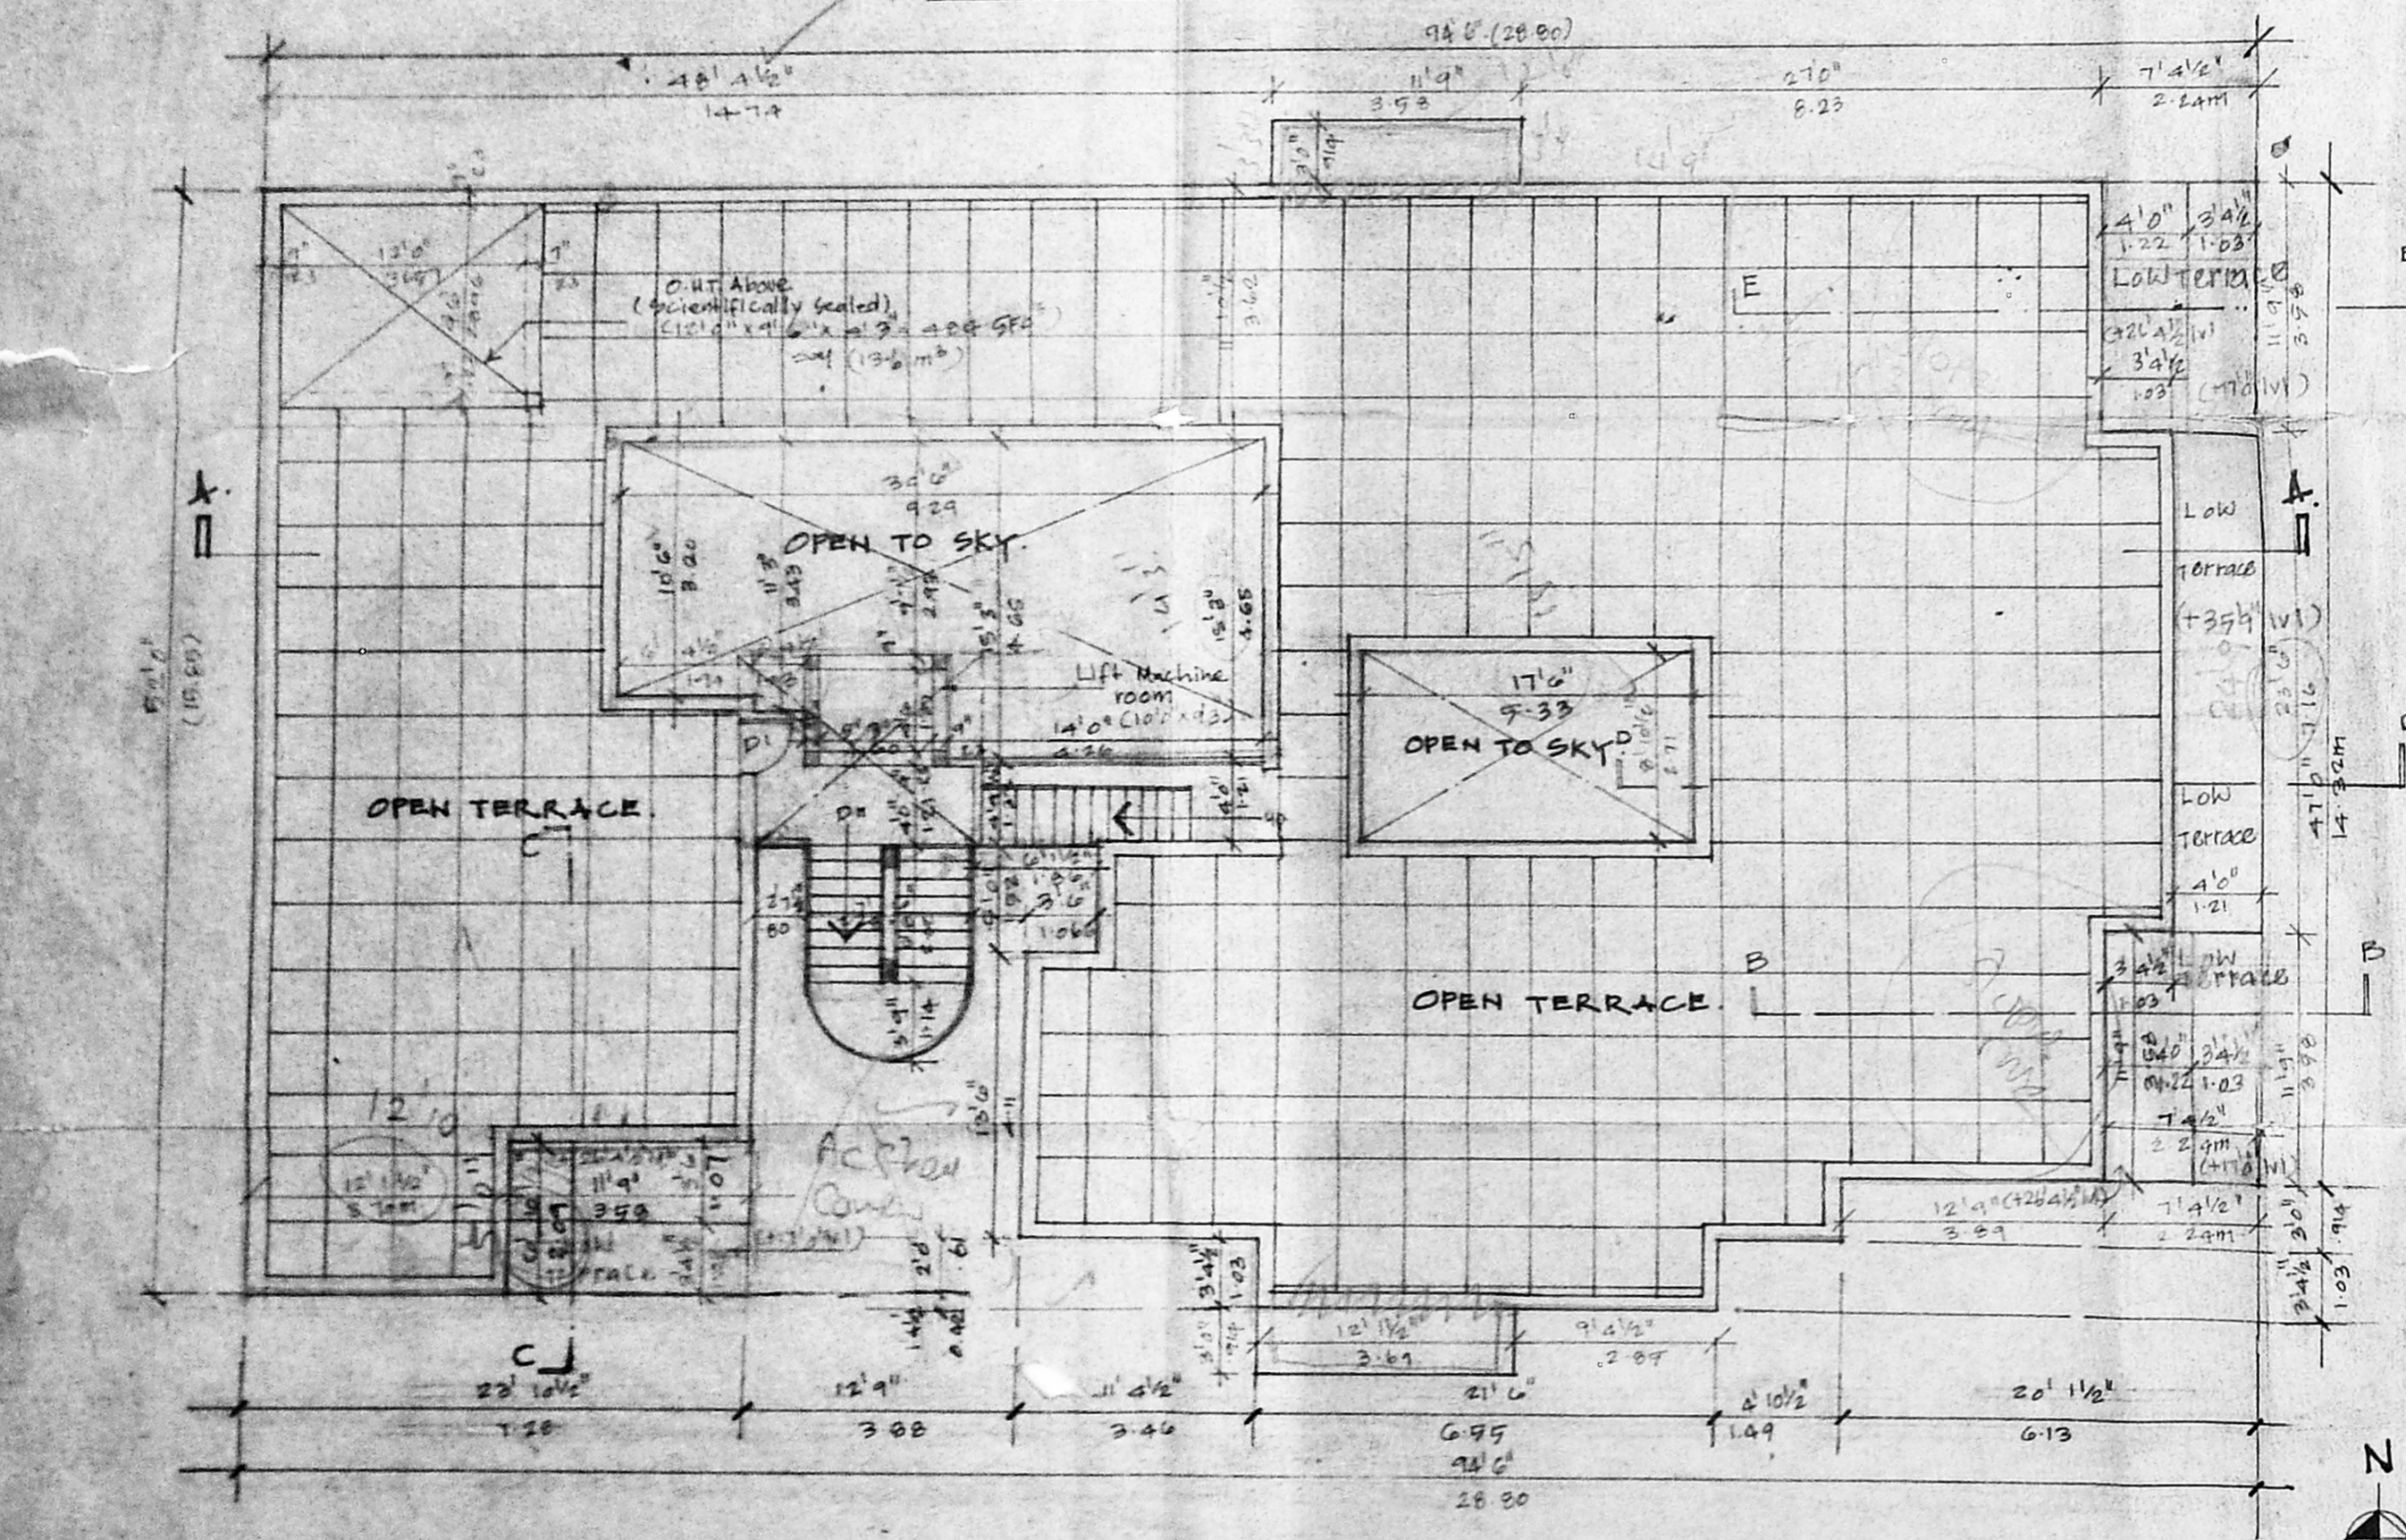


TERRACE FLOOR PLAN.

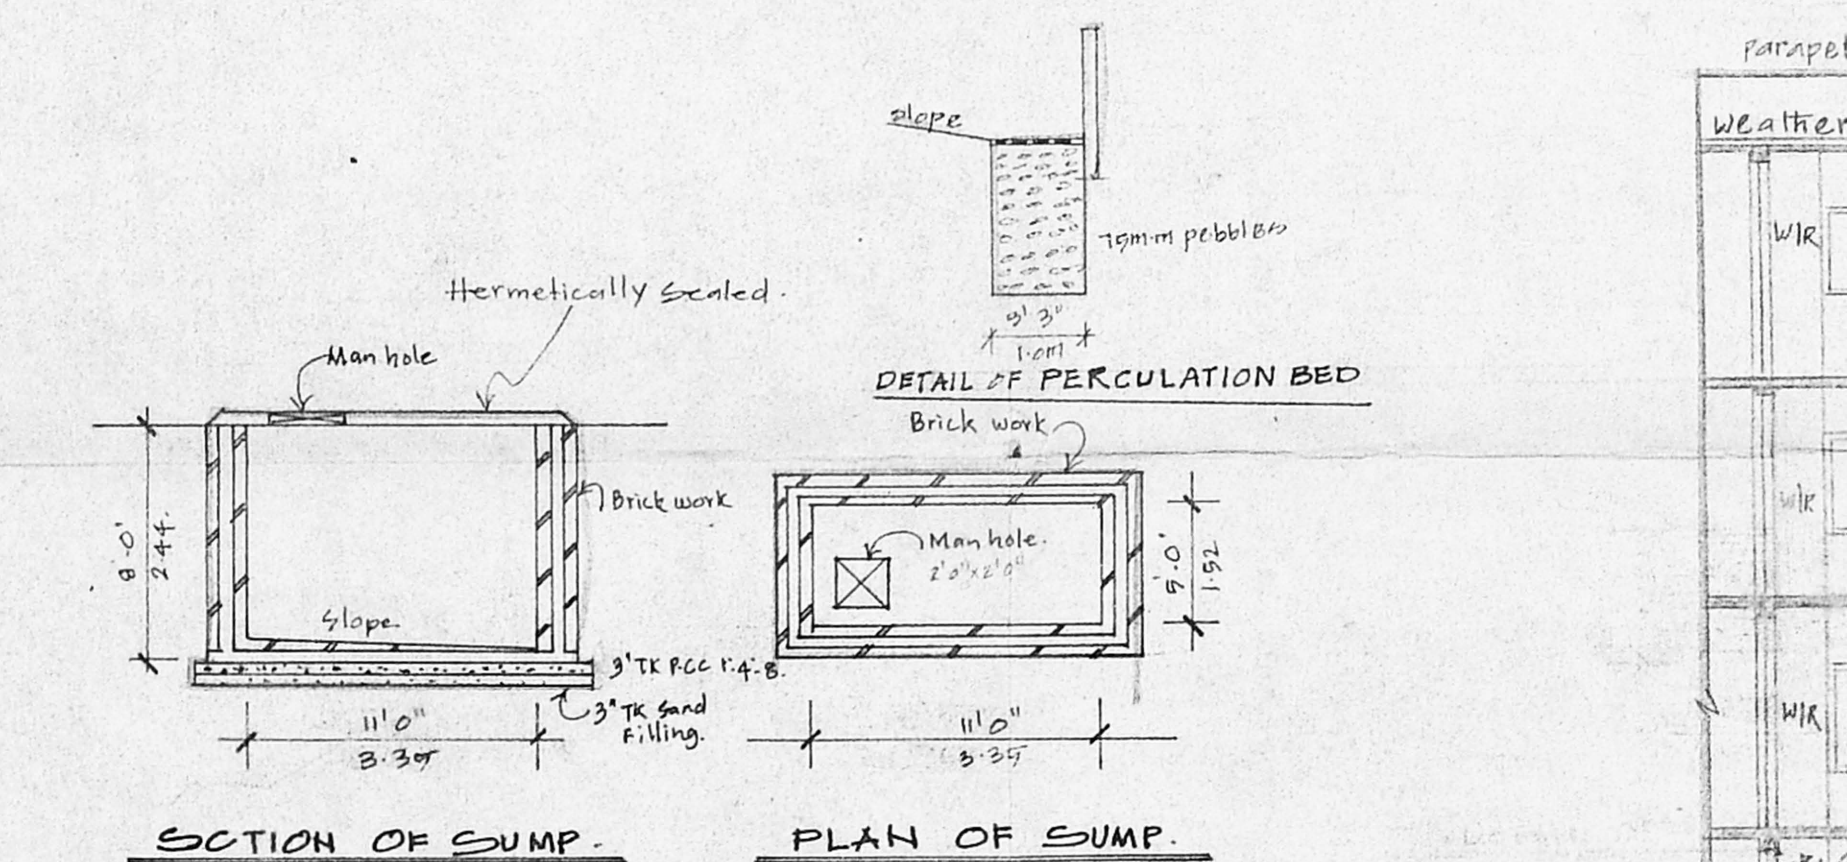

SECTION OF SUMP. PLAN OF SUMP.

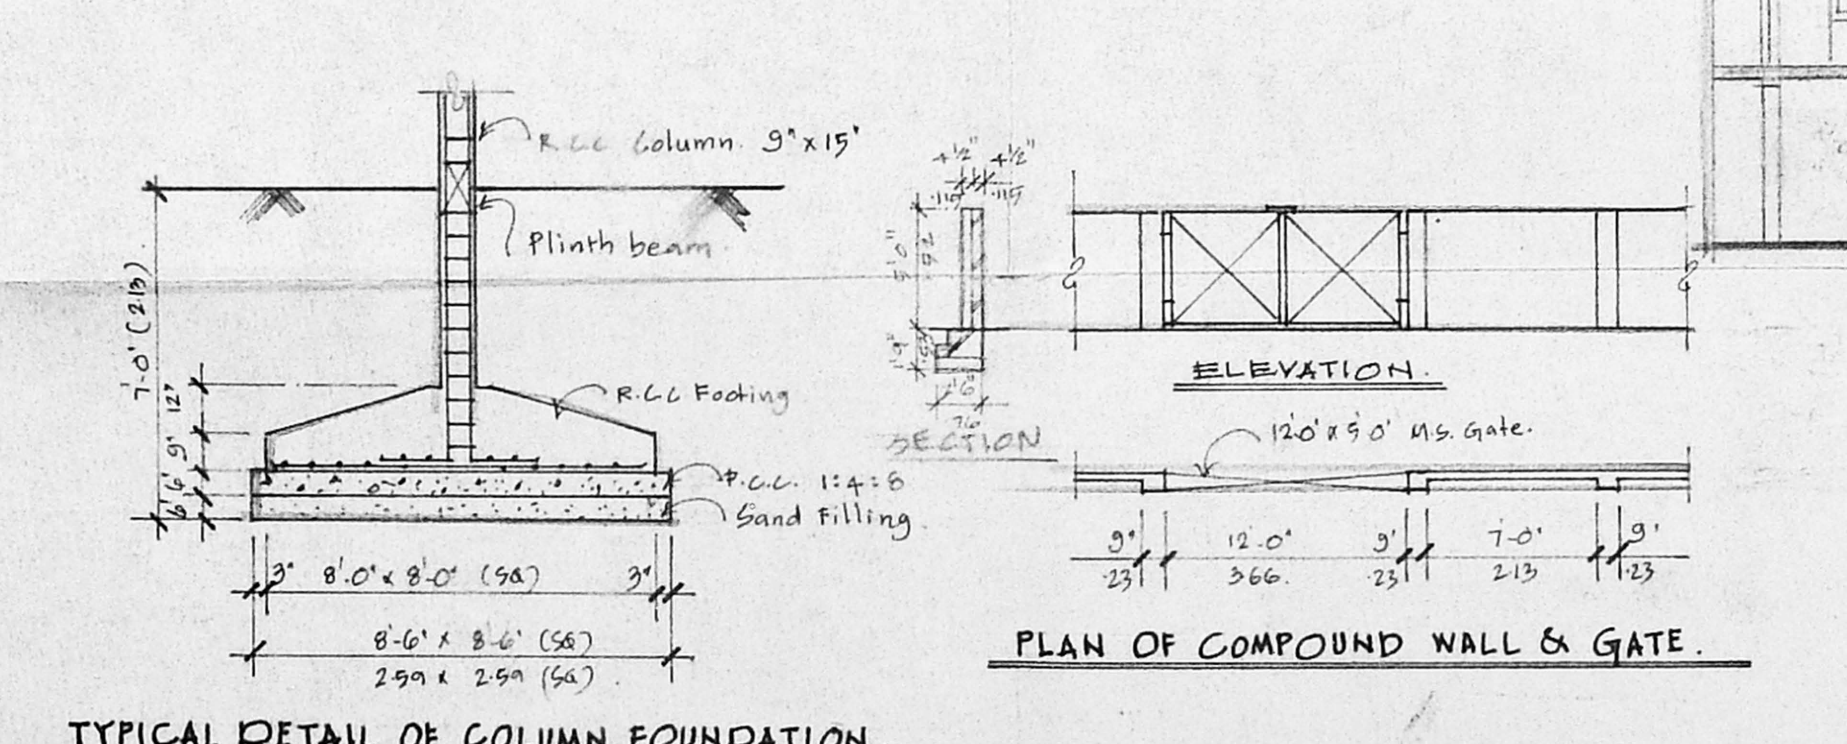

TYPICAL DETAIL OF COLUMN FOUNDATION. PLAN OF COMPOUND WALL & GATE.

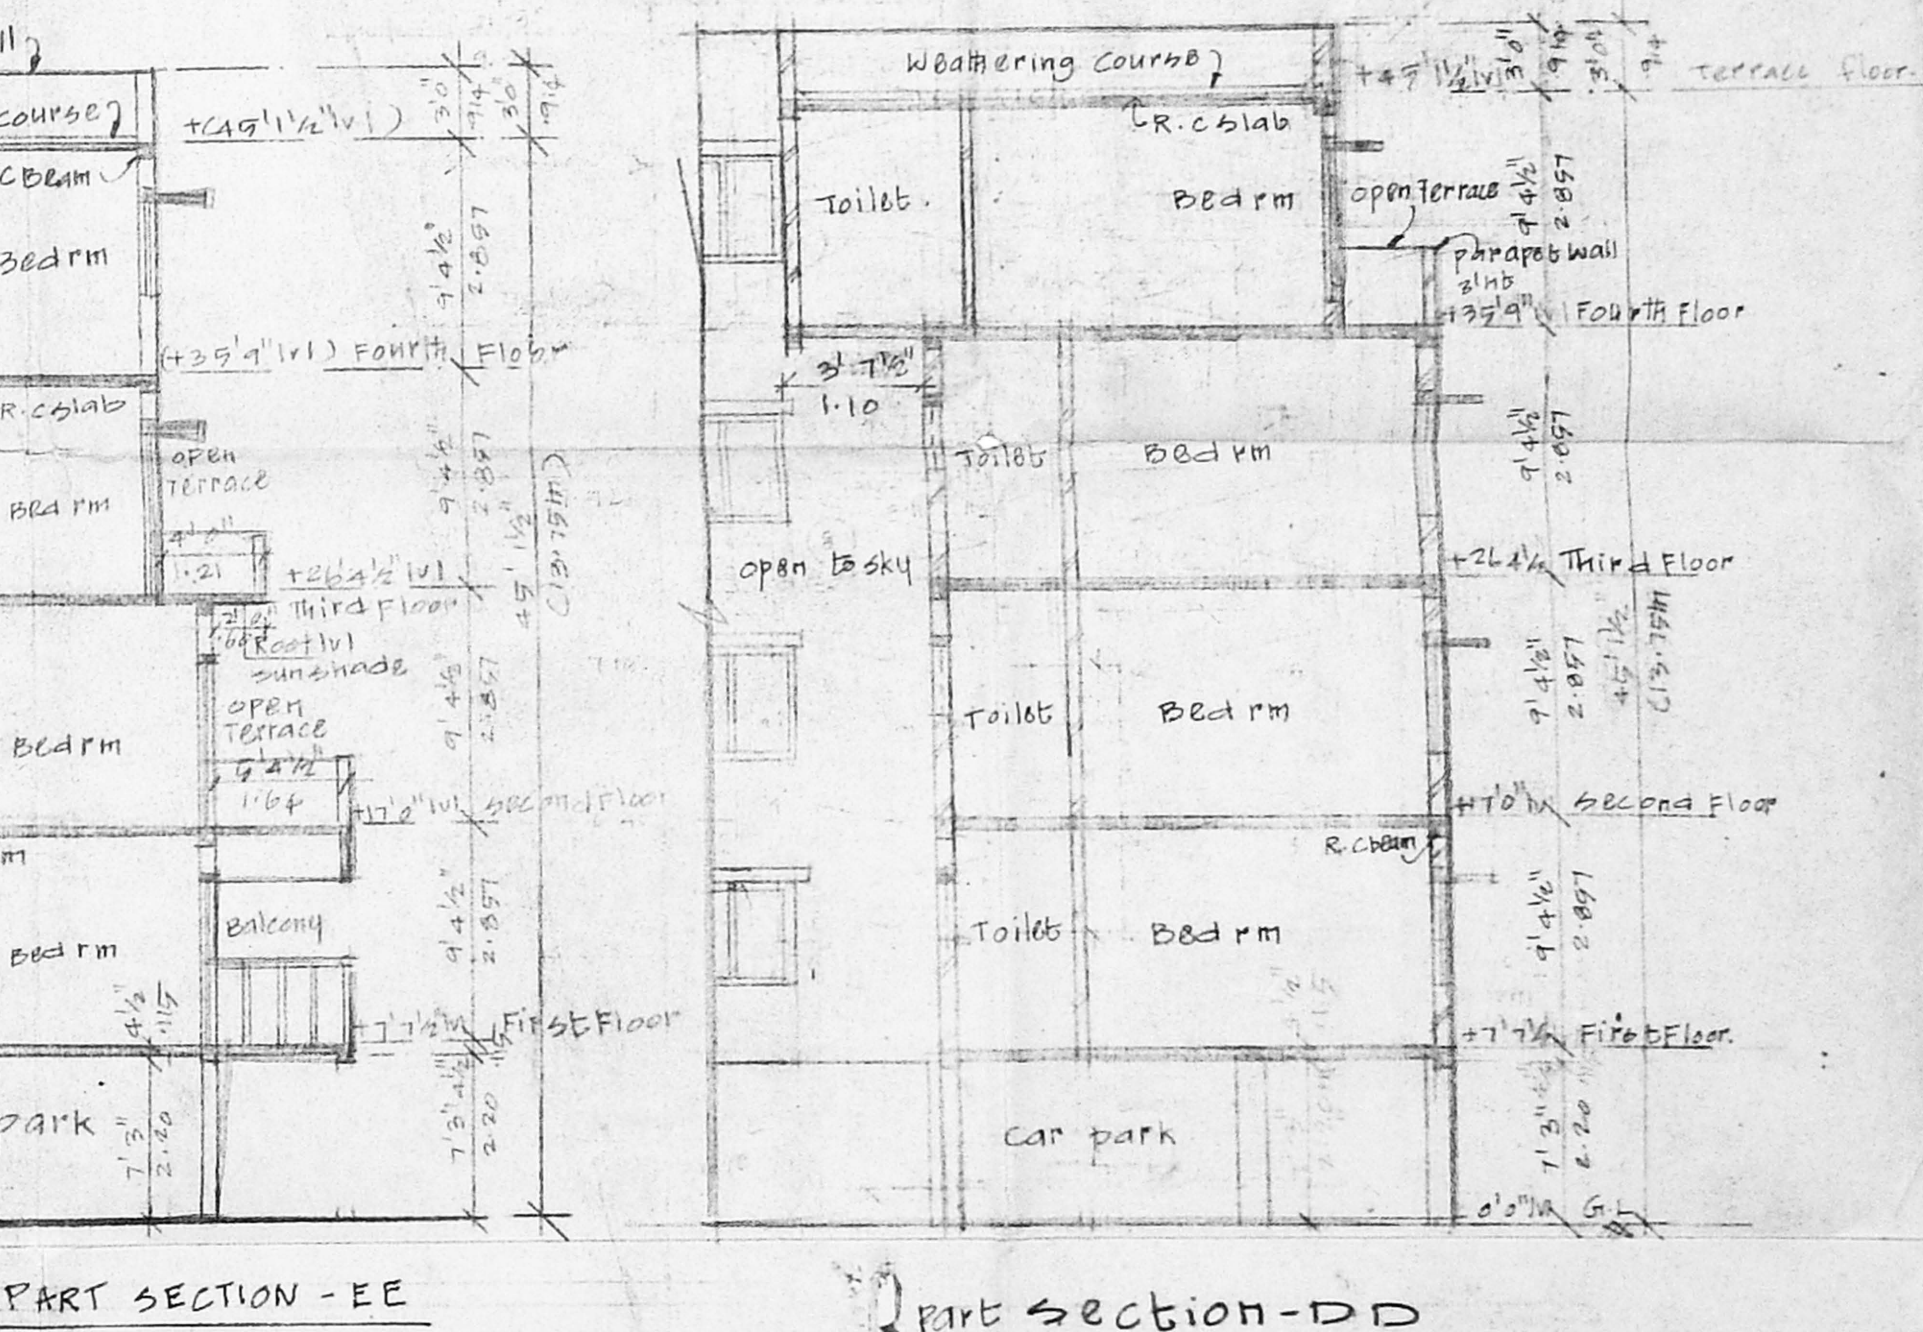

PART SECTION - EE PART SECTION - DD