



FRONT ELEVATION

T.S.N. 216 45.0' (13.70m) T.S.N. 217

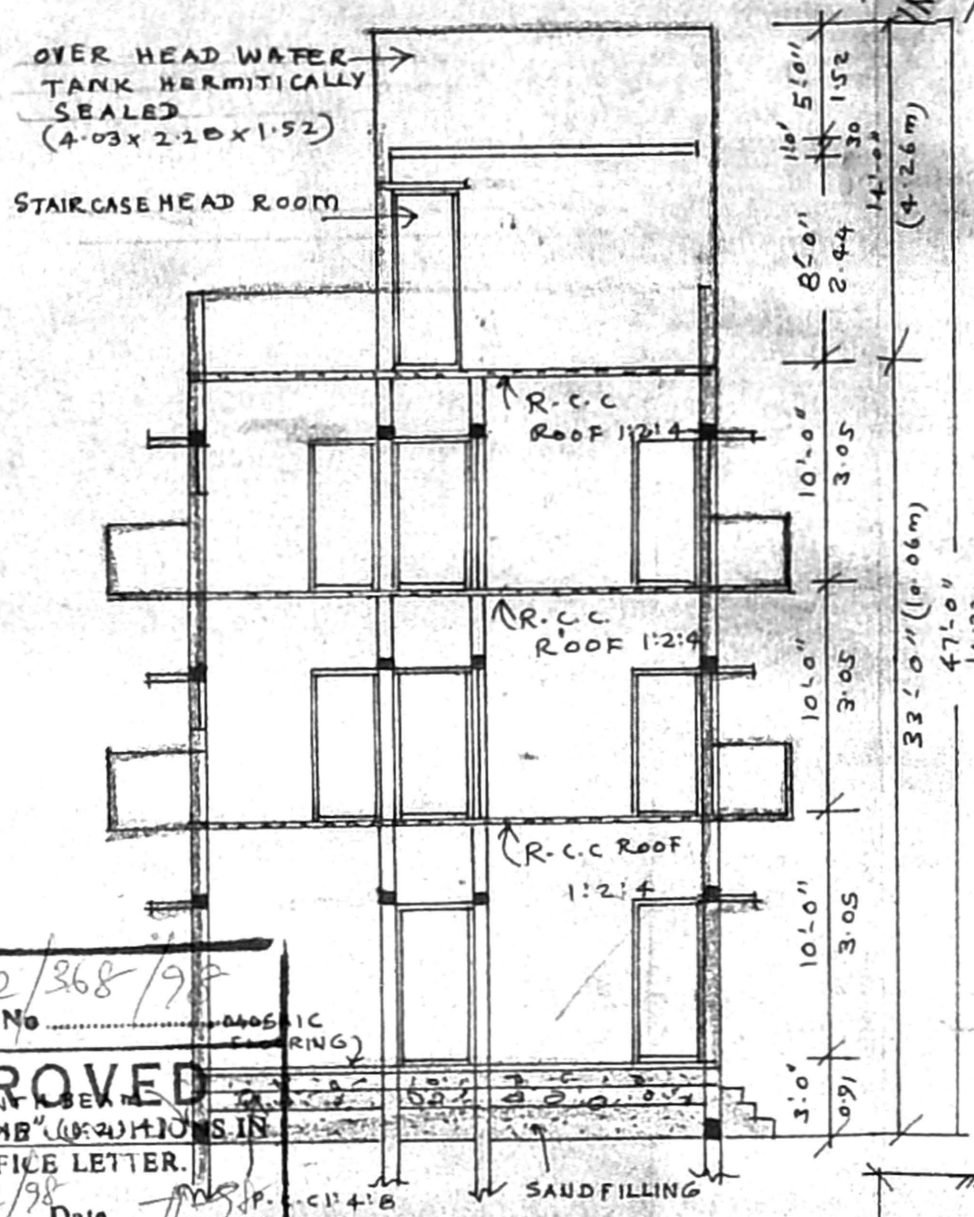


SECTION ON AB

B/262/2/368/98  
 Planning Permit No. 21932/98  
**APPROVED**  
 SUBJECT TO THE CONDITIONS IN THIS OFFICE LETTER.  
 No. 21932/98 Date 18/11/98  
 For Member Secretary  
 CHENNAI METROPOLITAN  
 DEVELOPMENT AUTHORITY  
 CHENNAI-600 008.

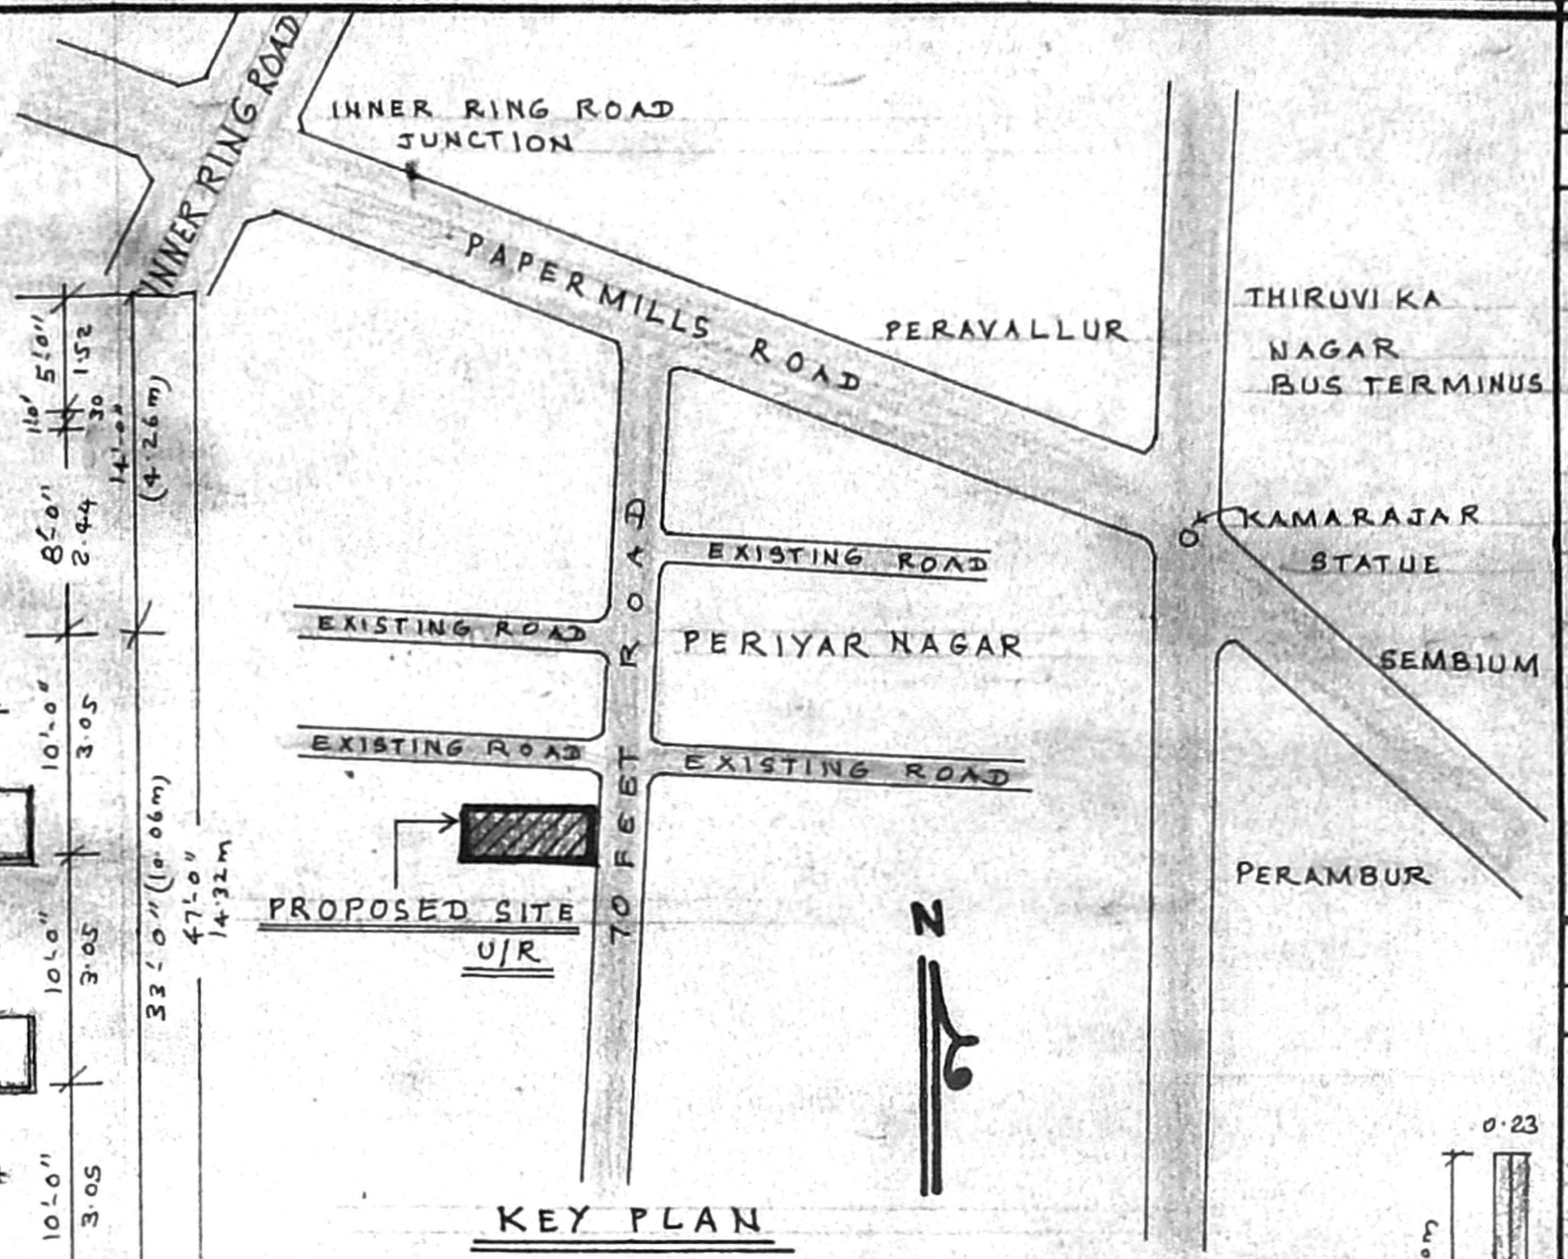


KEY PLAN

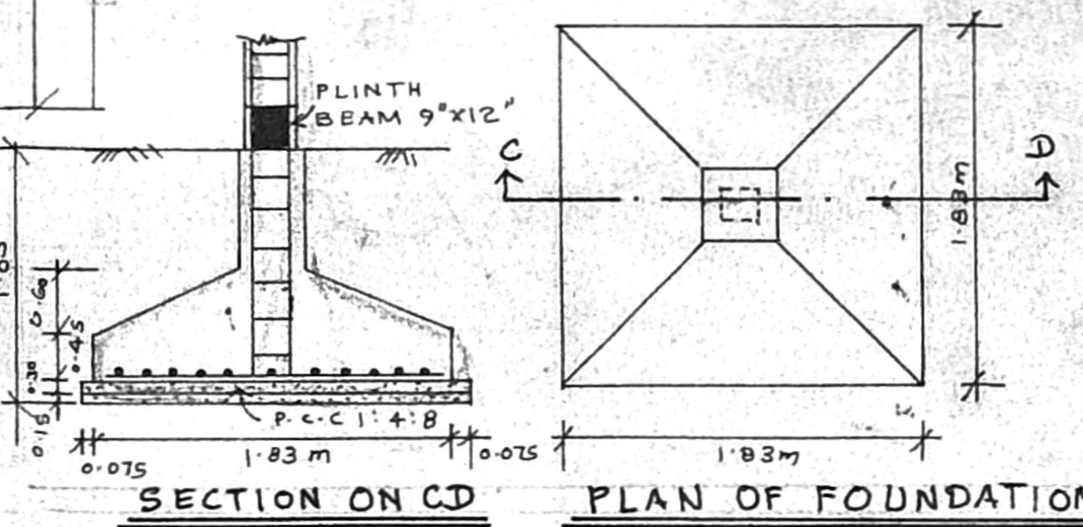


SECTION ON CD PLAN OF FOUNDATION


SECTION OF COMPOUND WALL

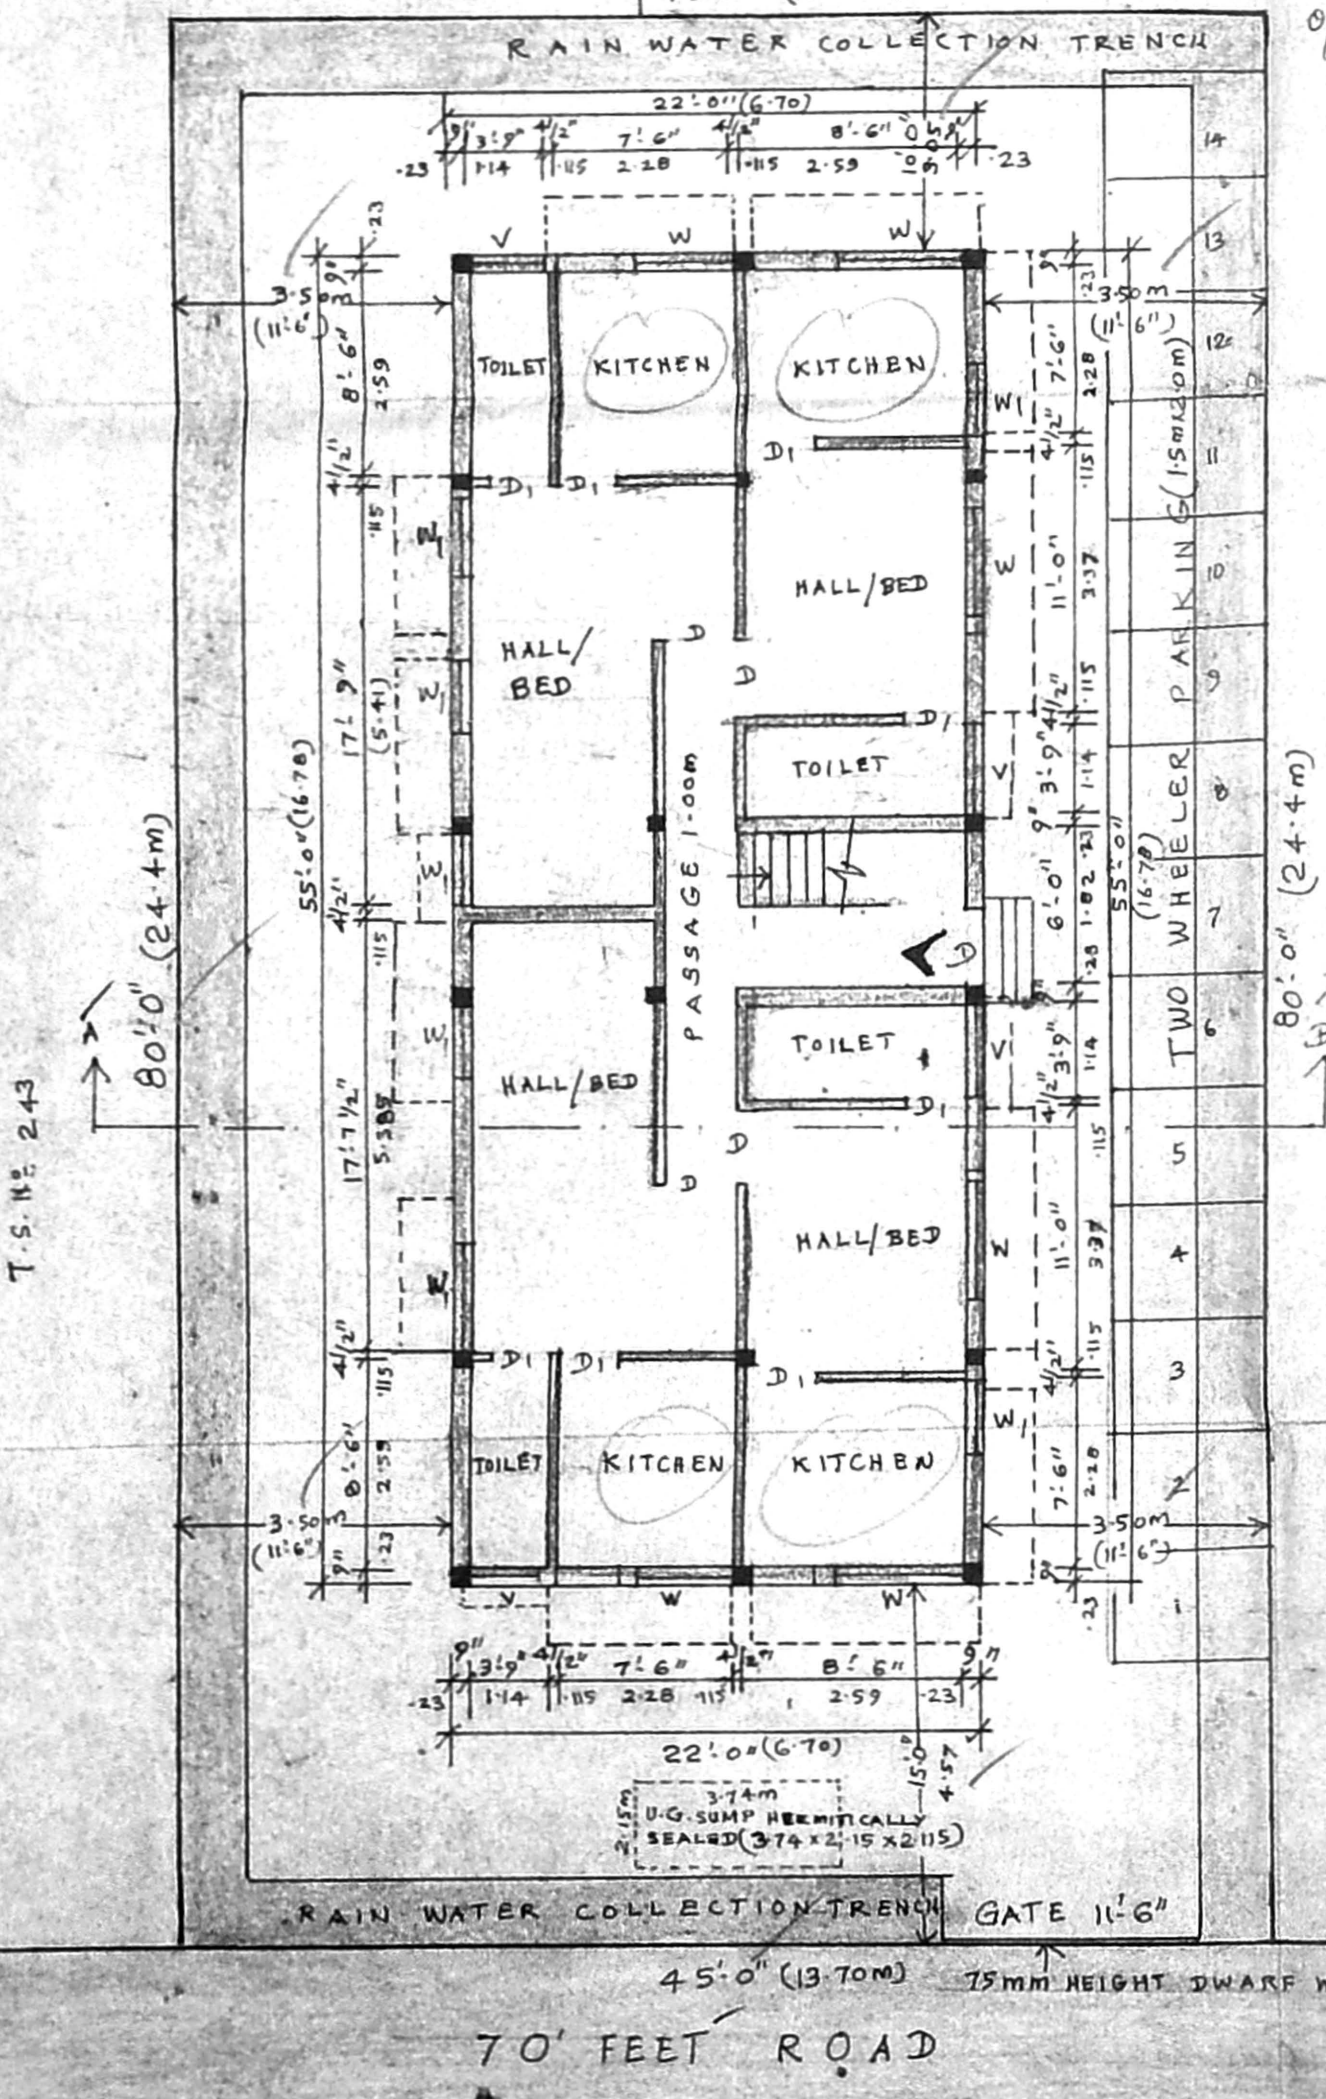


SITE PLAN AND GROUND FLOOR PLAN

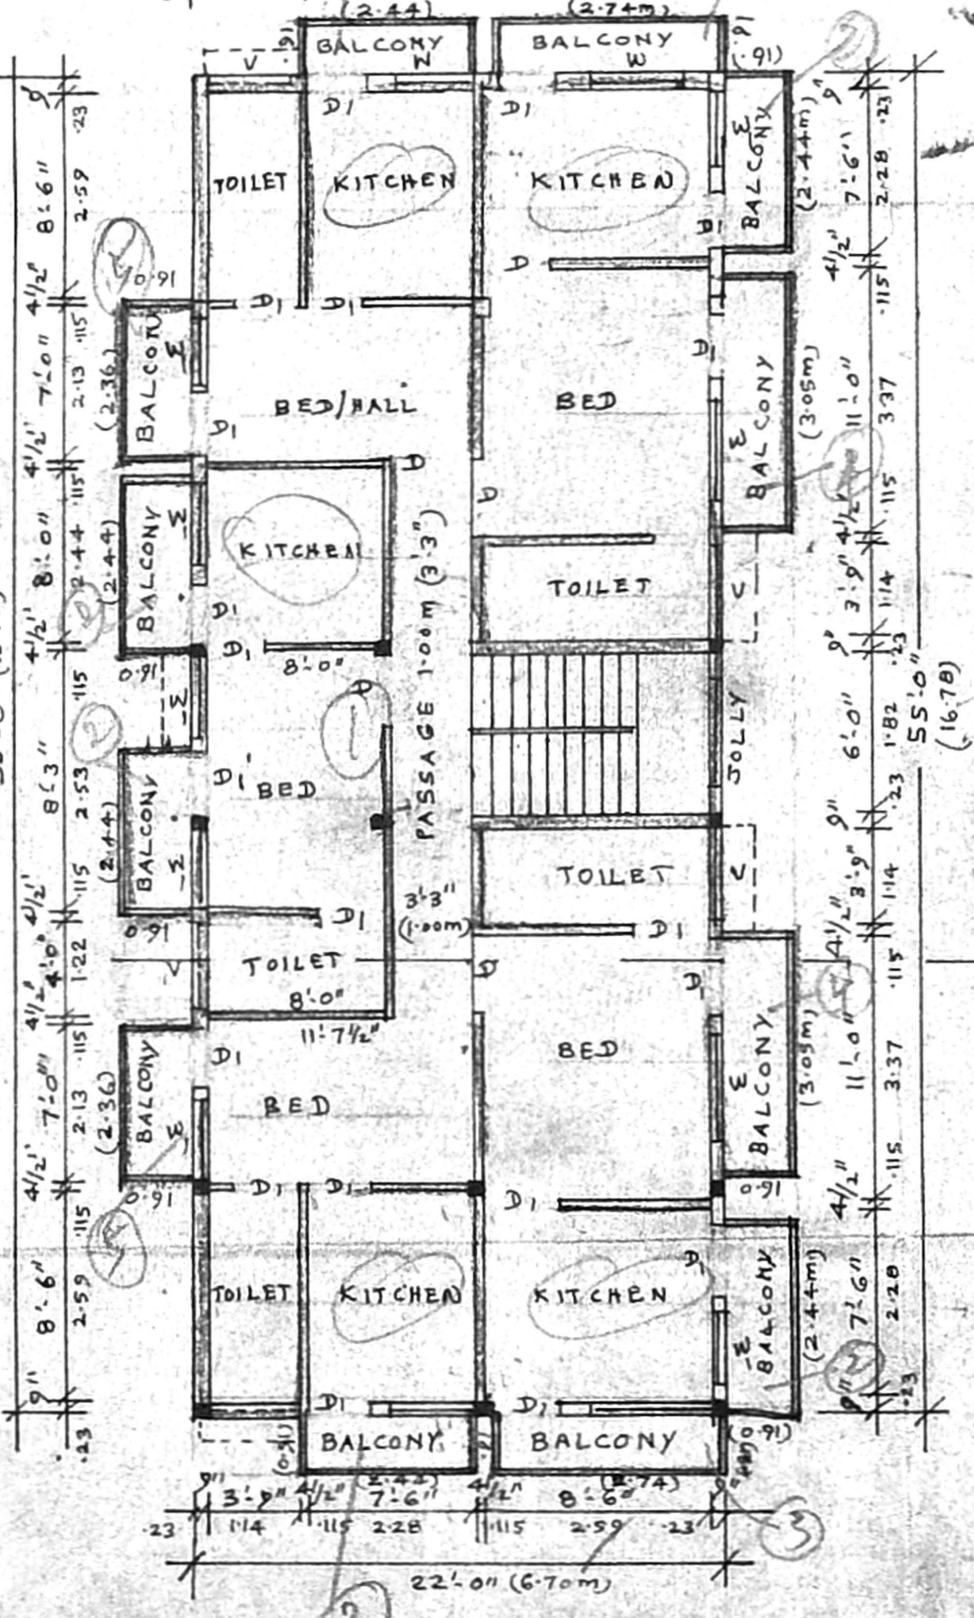


FIRST FLOOR AND SECOND FLOOR PLAN

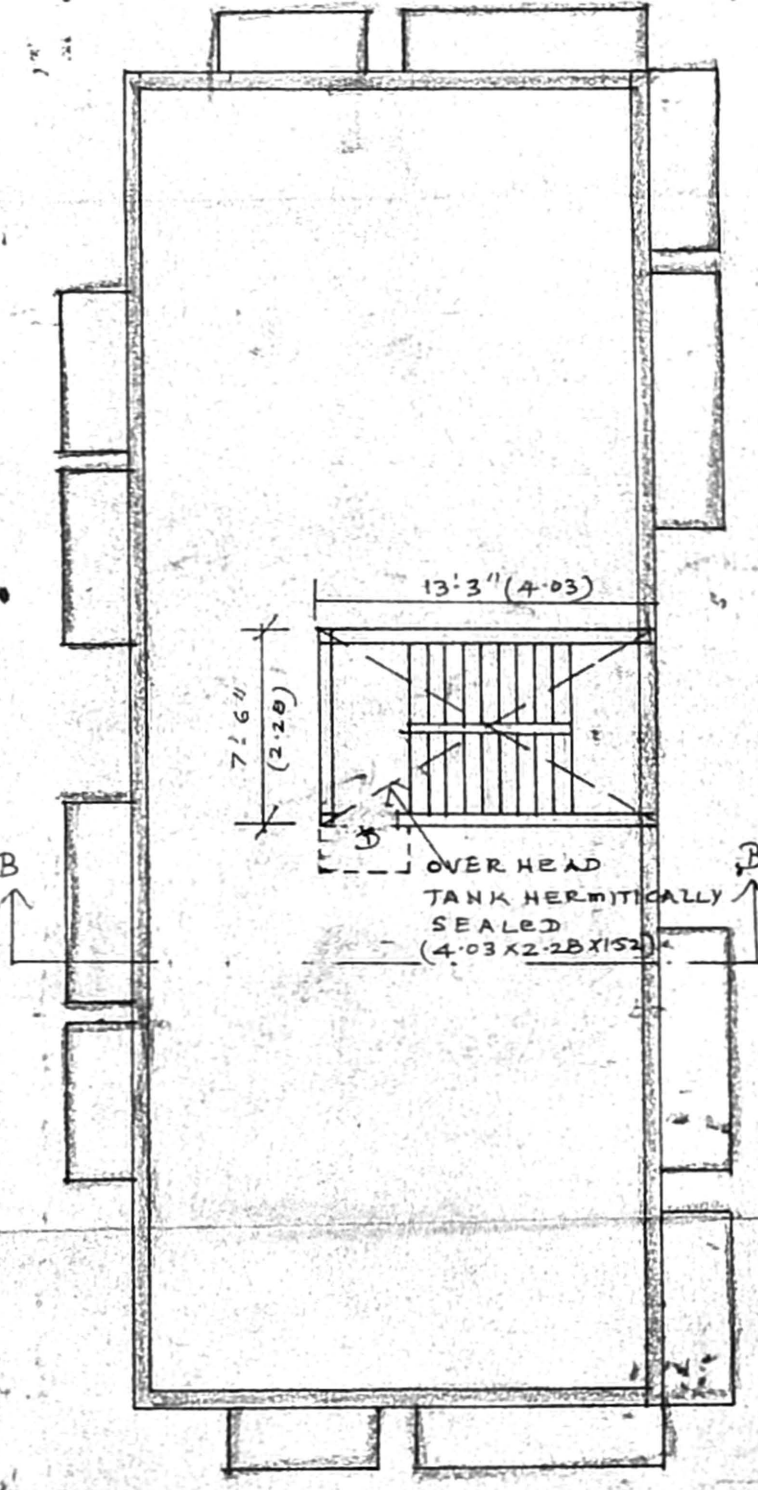


TERRACE FLOOR PLAN

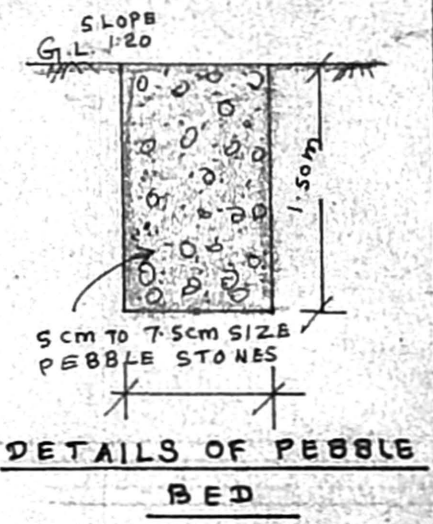

DETAILS OF PEBBLE BED

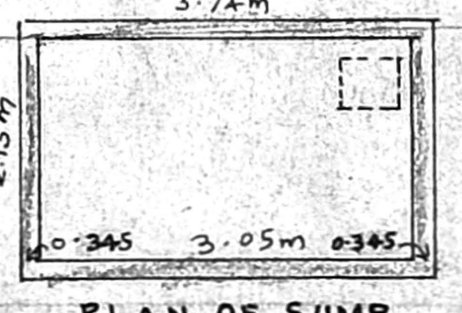

PLAN OF SUMP

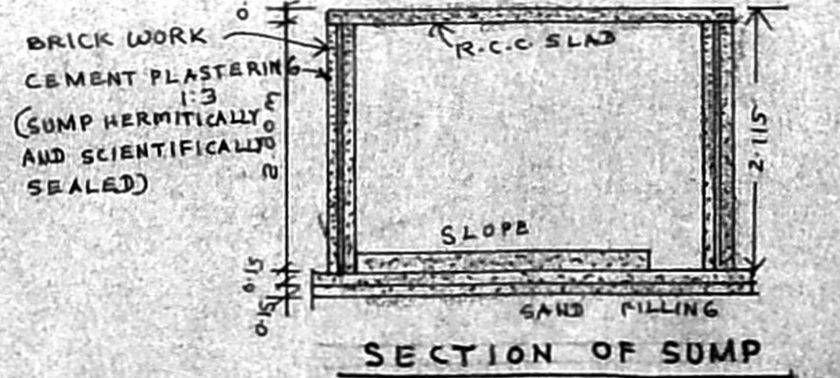

SECTION OF SUMP

SCHEDULE OF JOINERY		
CODE	SIZE	DESCRIPTION
D	0.91X1.98	TEAK WOOD FRAMED FLUSH DOOR
D1	0.75X1.98	COUNTRY WOOD FRAMED DOOR
W	1.52X1.20	WINDWOOD
W1	1.2X1.20	WINDWOOD
W2	0.91X1.20	WINDWOOD
V	0.91X0.60	VENTILATOR
D/O	0.91X1.98	DOOR OPENING

WITH CMDA (B) No. 1  
 W.P. No. Pa/21932/98  
 Date 28/10/98  
 P.A.  
 D.P.

SPECIFICATION	
DESCRIPTION	
1	P.C.C. 1:4:8 MIX FOR FOUNDATION
2	SAND FILLING IN FOUNDATION
3	BRICK WORK IN C.M. 1:6
4	R.C.C. WORK FOR SLAB 1:2:4 MIX.
5	PLASTERING 1:1.5 EXTERNAL, 1:4 FOR INTERNAL
6	MOSAIC TILED FLOORING
7	WEATHERING COURSE BRICK/JELLY/LIME
8	BRICK WORK IN SUPER STRUCTURE

AREA STATEMENT	
PLOT AREA	334.50 M <sup>2</sup>
G.F. AREA	112.43 M <sup>2</sup>
F.F. AREA	140.57 M <sup>2</sup>
S.F. AREA	140.57 M <sup>2</sup>
TOTAL FLOOR AREA	393.57 M <sup>2</sup>
F.S.I	$\frac{393.57}{334.50} = 1.18$
PARKING	14 D.U., EACH D.U. < 100 M <sup>2</sup> 14 T.W. PARKING

REFERENCE	
PROPOSED CONSTRUCTION	
PLOT BOUNDARY	
EXISTING ROAD	

REVISION OF EARLIER APPROVED BUILDING PLAN FOR CONSTRUCTION OF RESIDENTIAL FLATS AT PLOT NO. 54 T.S.N. 242 TO FEET ROAD, PERIYARNAGAR CHENNAI 82 PERAVALLUR VILLAG BLOCK NO. 32 D. SCALE 1:100 (1:80)

PH: 442372  
 S. ATHIYAMAN, B.E.,  
 Chartered Engineer  
 Class-I Licensed Surveyor No. 507  
 Corporation of Chennai  
 M-19/S/1, Thiruvalluvar Nagar,  
 Thiruvanniyur, Chennai-61.  
 LICENSED SURVEYOR

OWNER/ POWER AGENT