




scientifically closed water tank of size 490 x 230 x 1065 (capacity 9.50 cum.m)

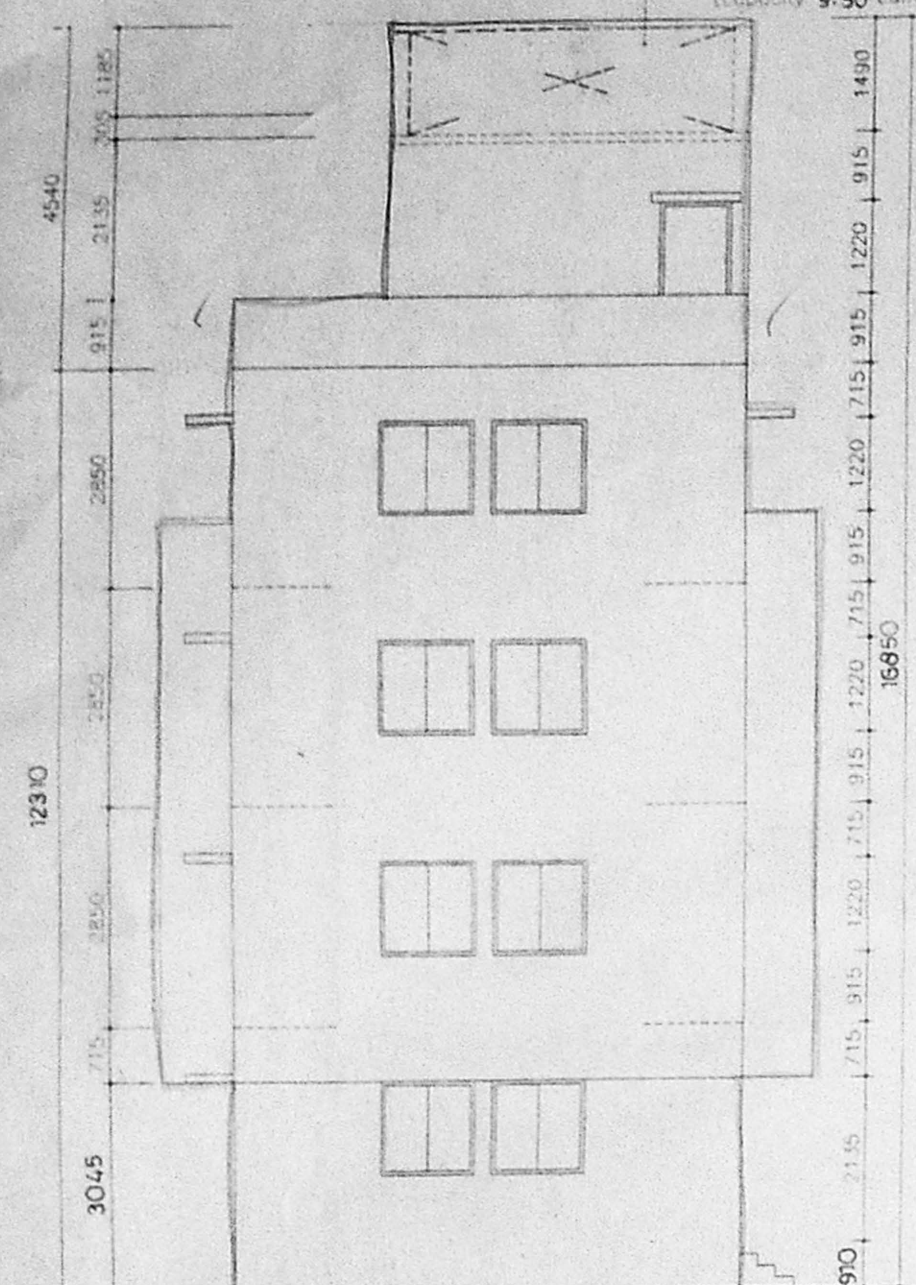


FRONT ELEVATION

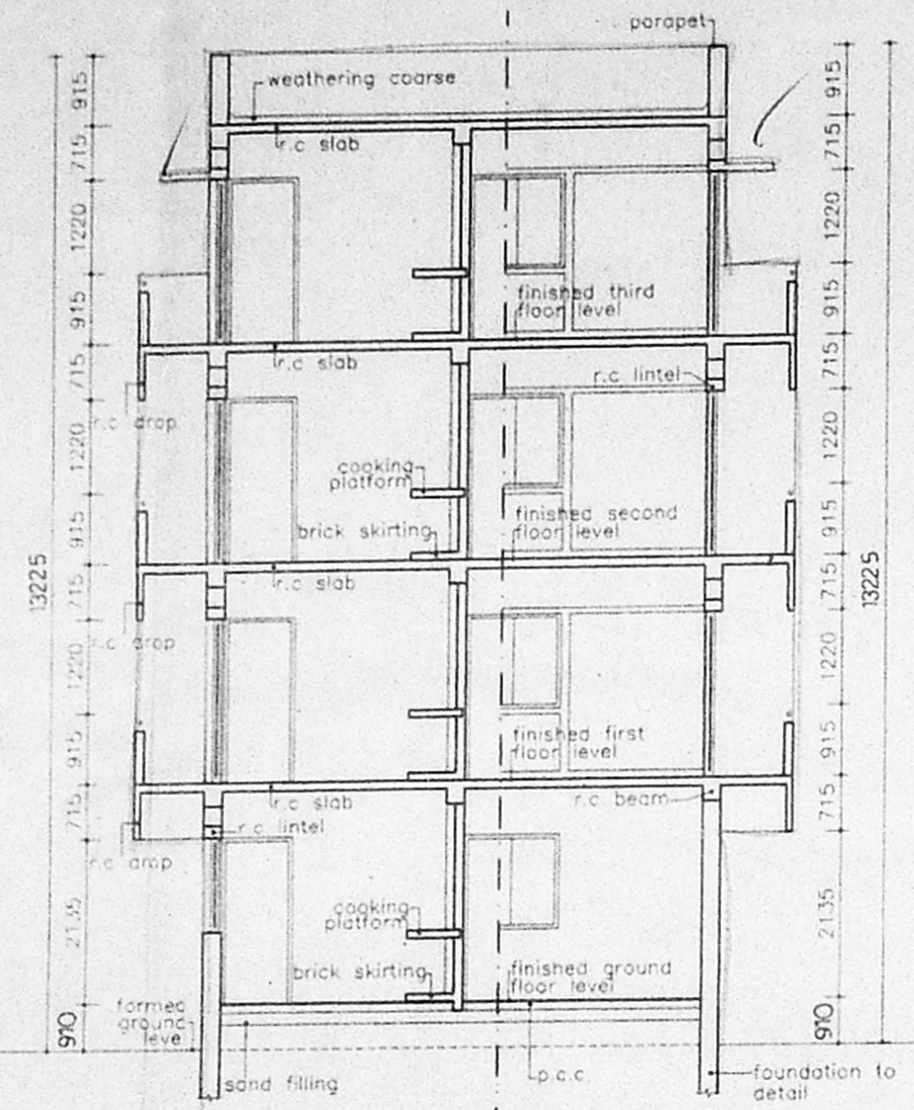


SECTION AA

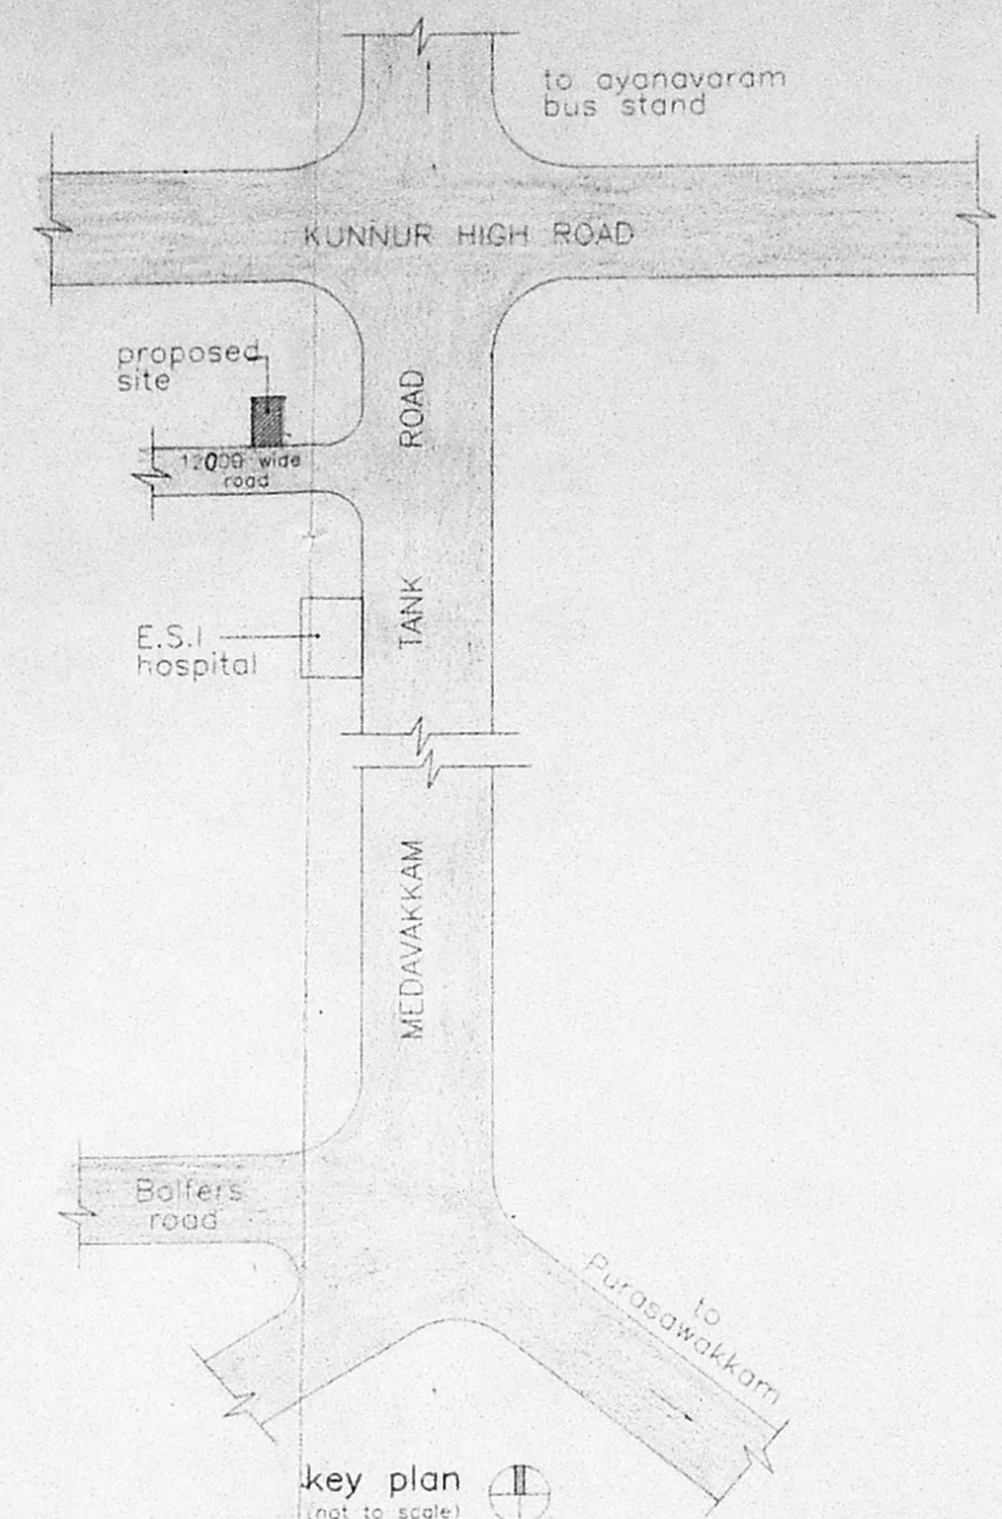


key plan (not to scale)

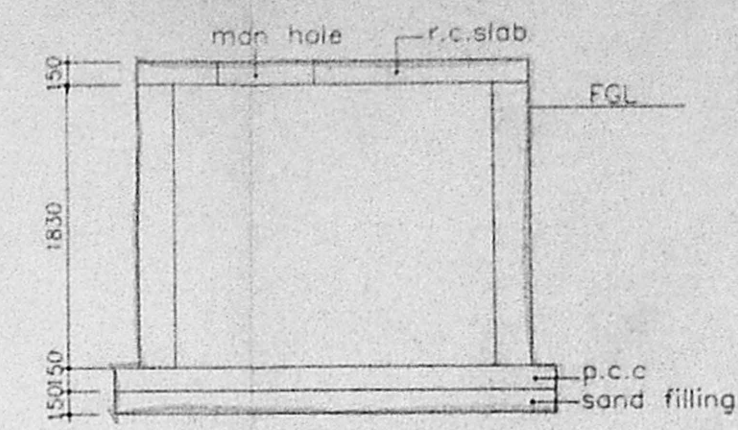


SECTION BB

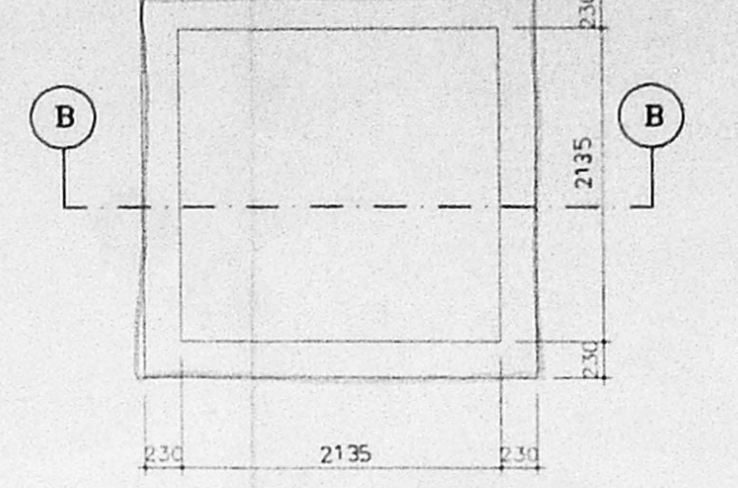

SUMP DETAIL (SCALE: 1:50)
(hermetically sealed)

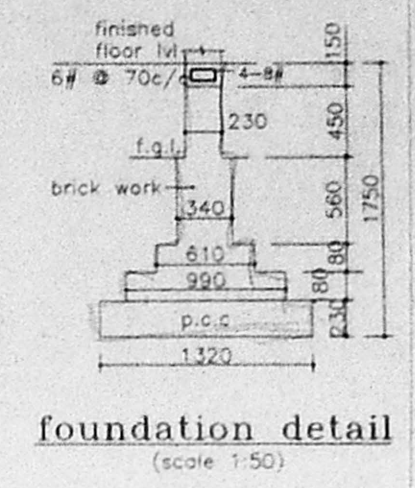


foundation detail (scale 1:50)

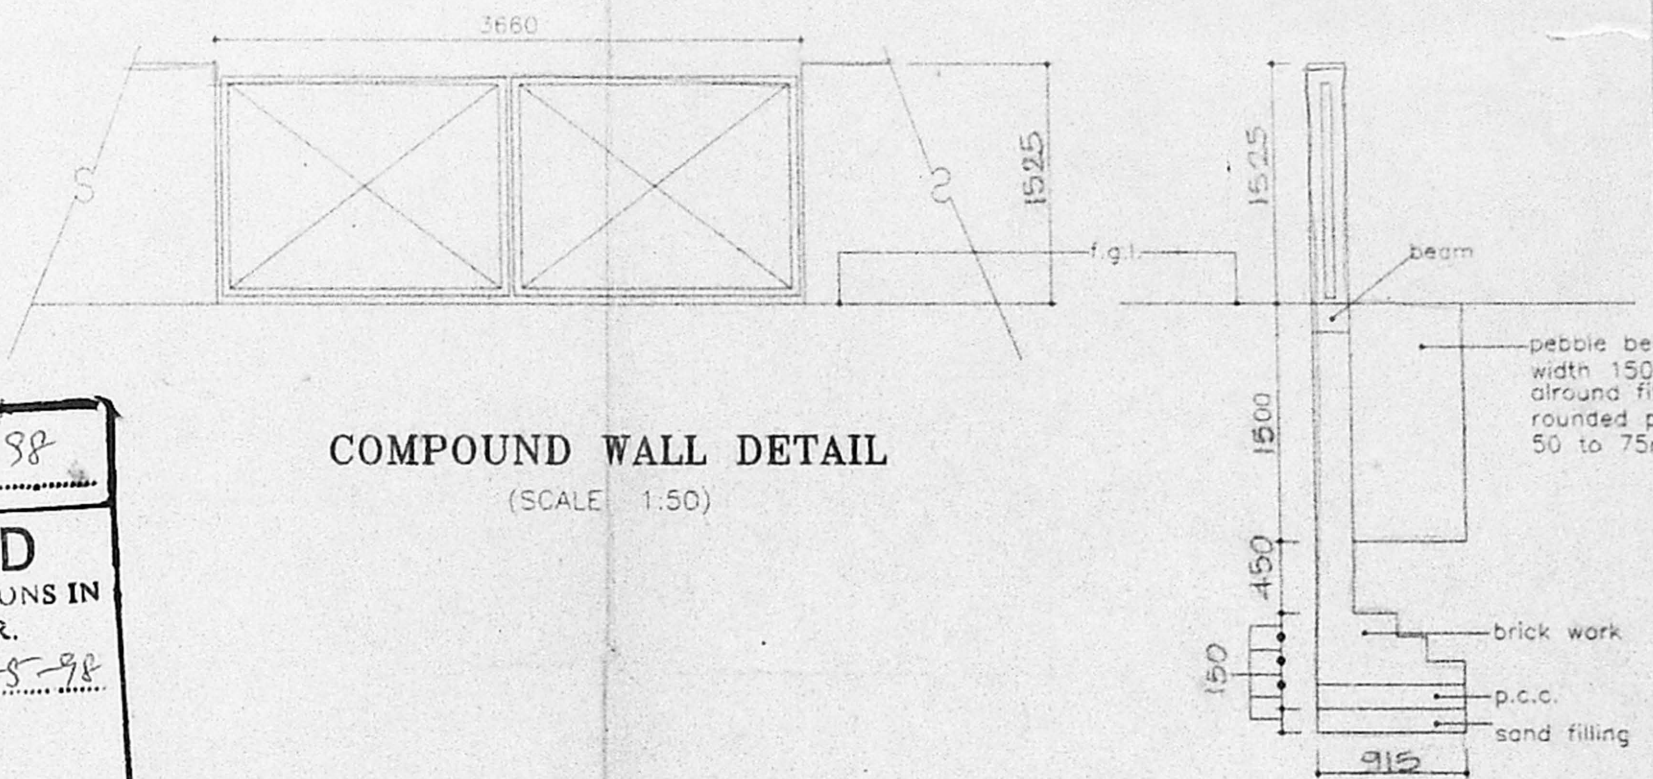


COMPOUND WALL DETAIL (SCALE: 1:50)


B/25773/130/58
Planning Permit No.
APPROVED
SUBJECT TO THE CONDITIONS IN THIS OFFICE LETTER.
No B3/3860/98 Date 5-98
FOR MEMBER SECRETARY
CHENNAI METROPOLITAN
DEVELOPMENT AUTHORITY
CHENNAI-600 008.

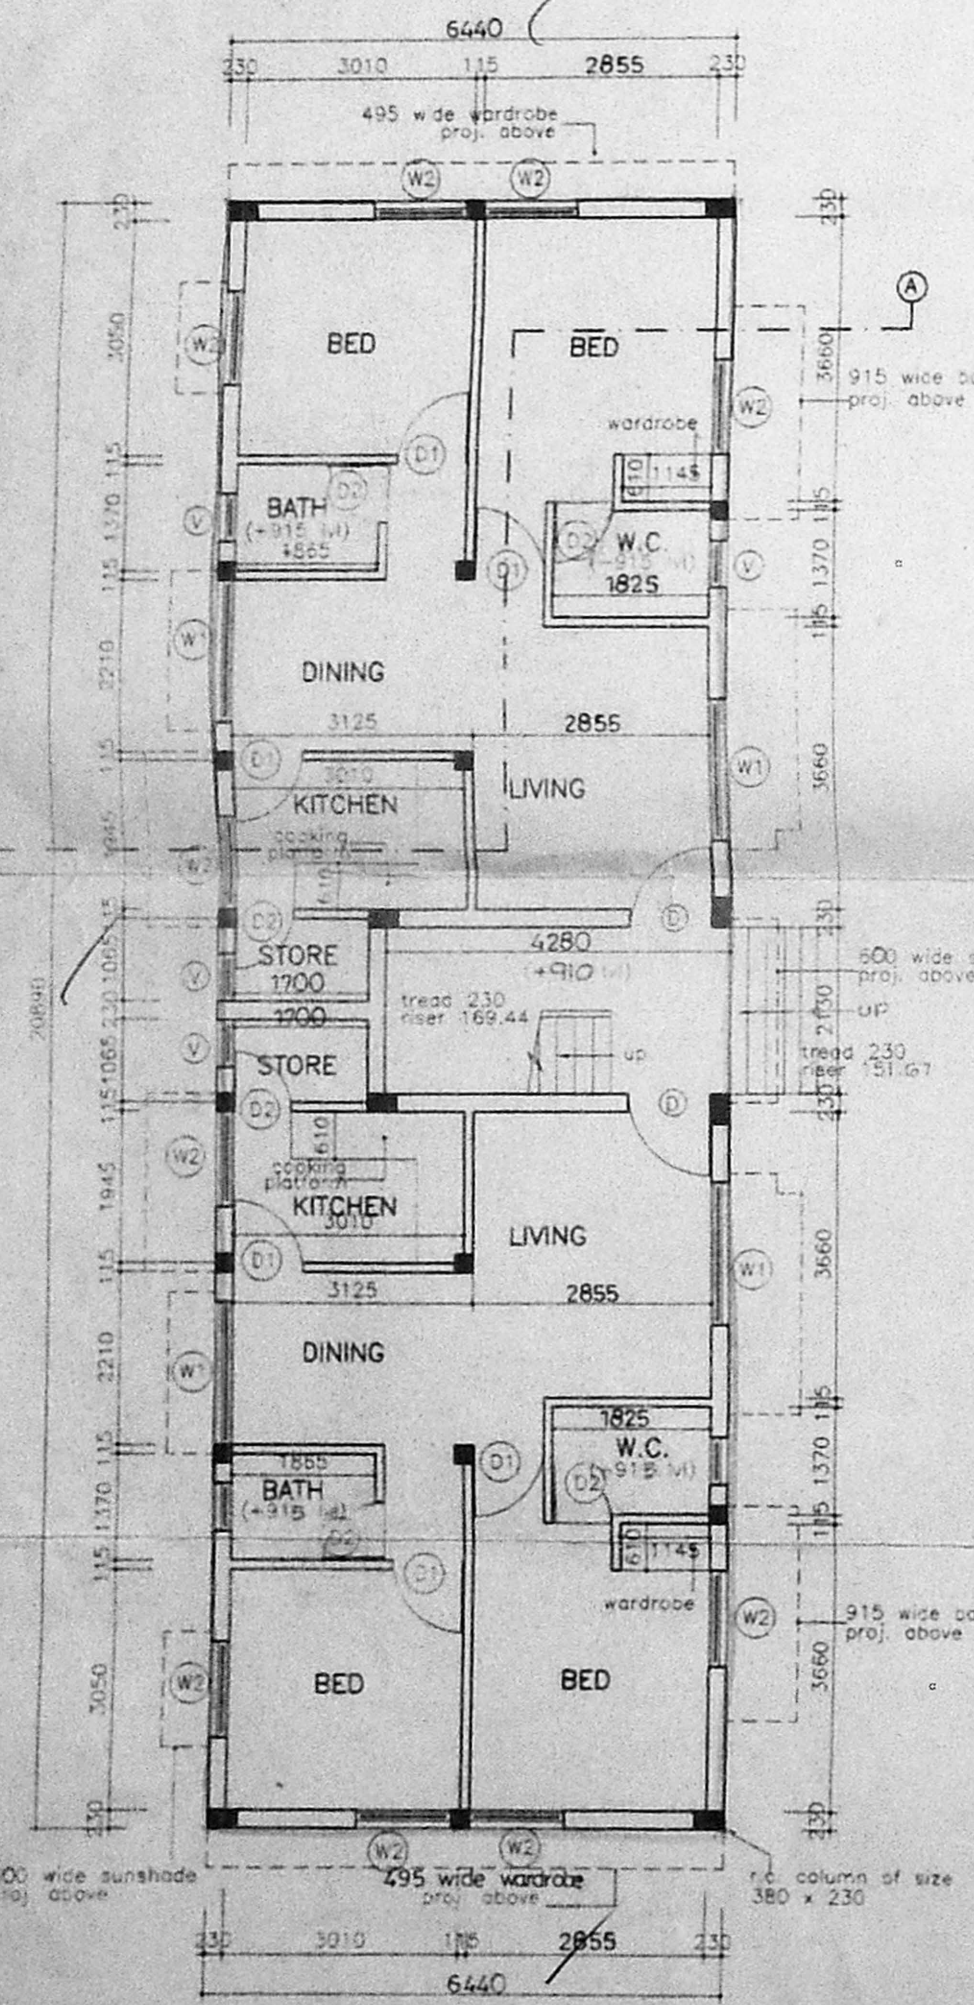


GROUND FLOOR PLAN

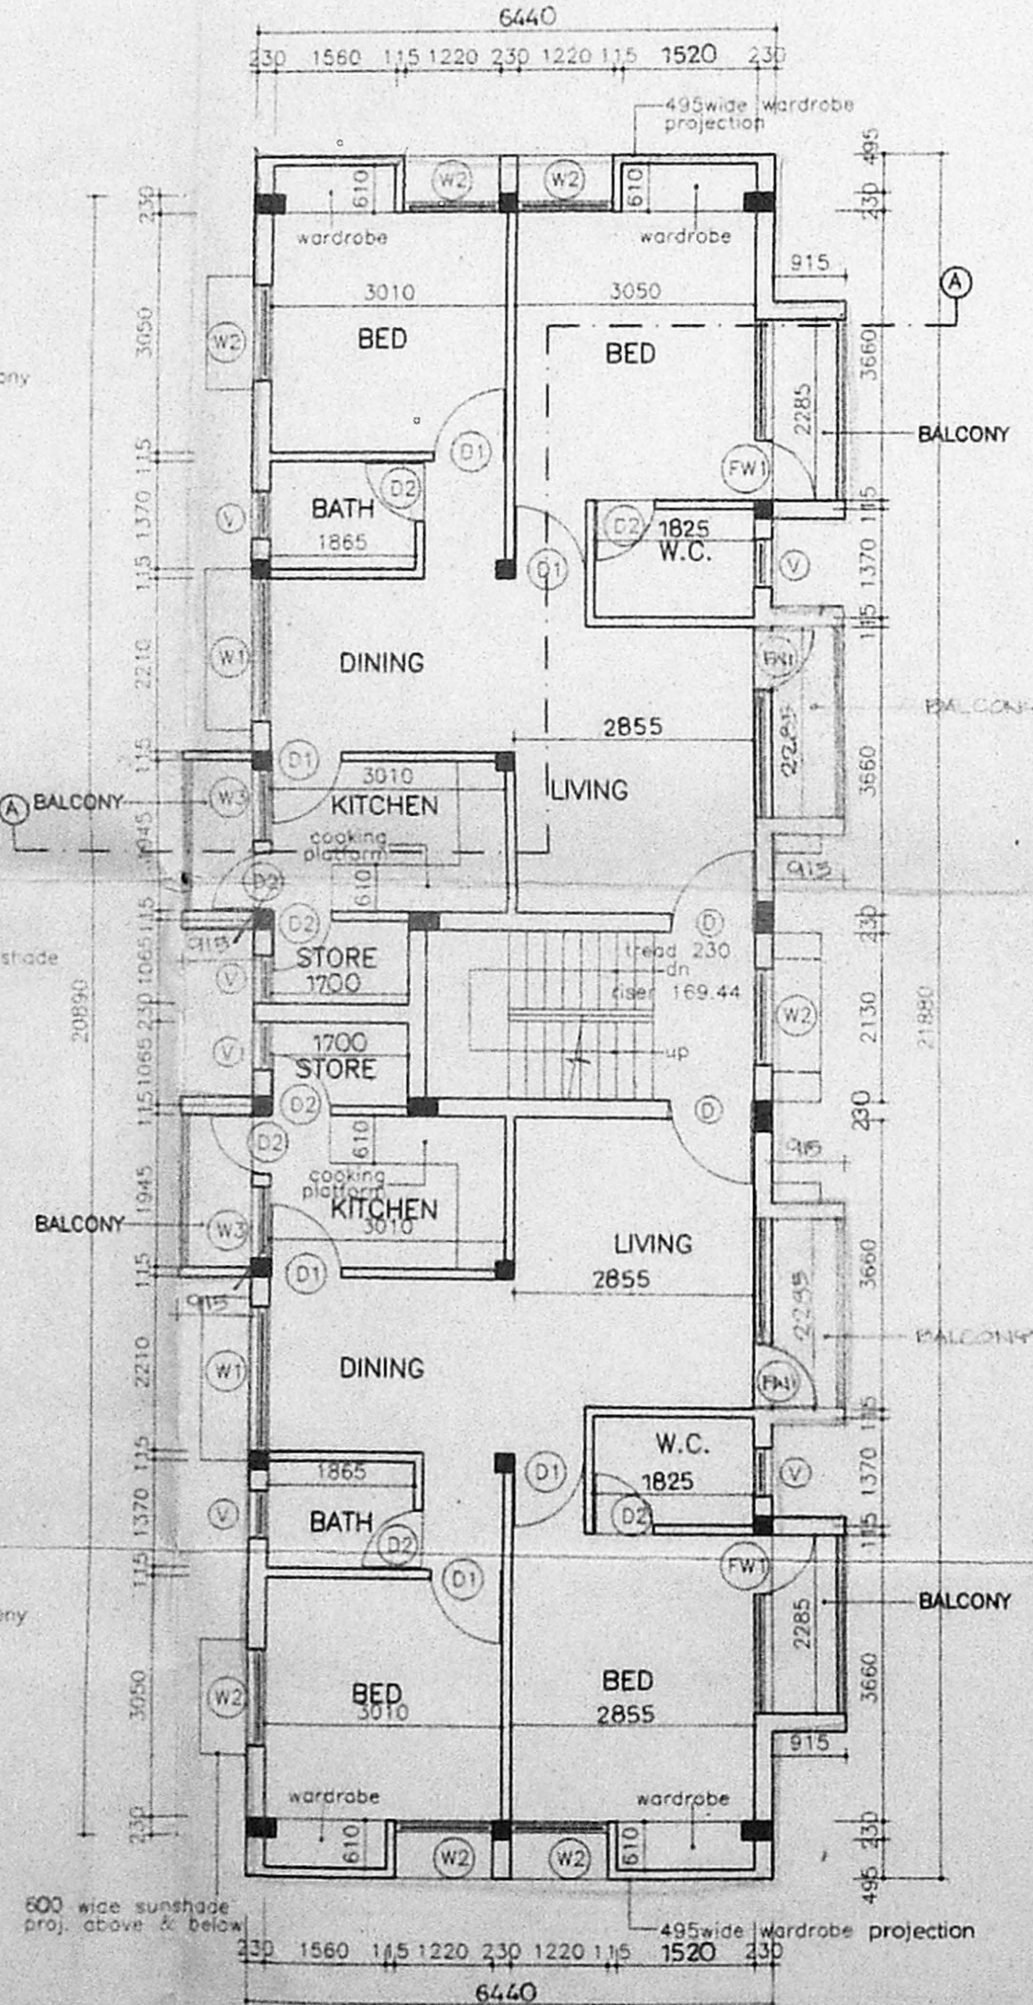

TYPICAL FLOOR PLAN (first, second & third floor)

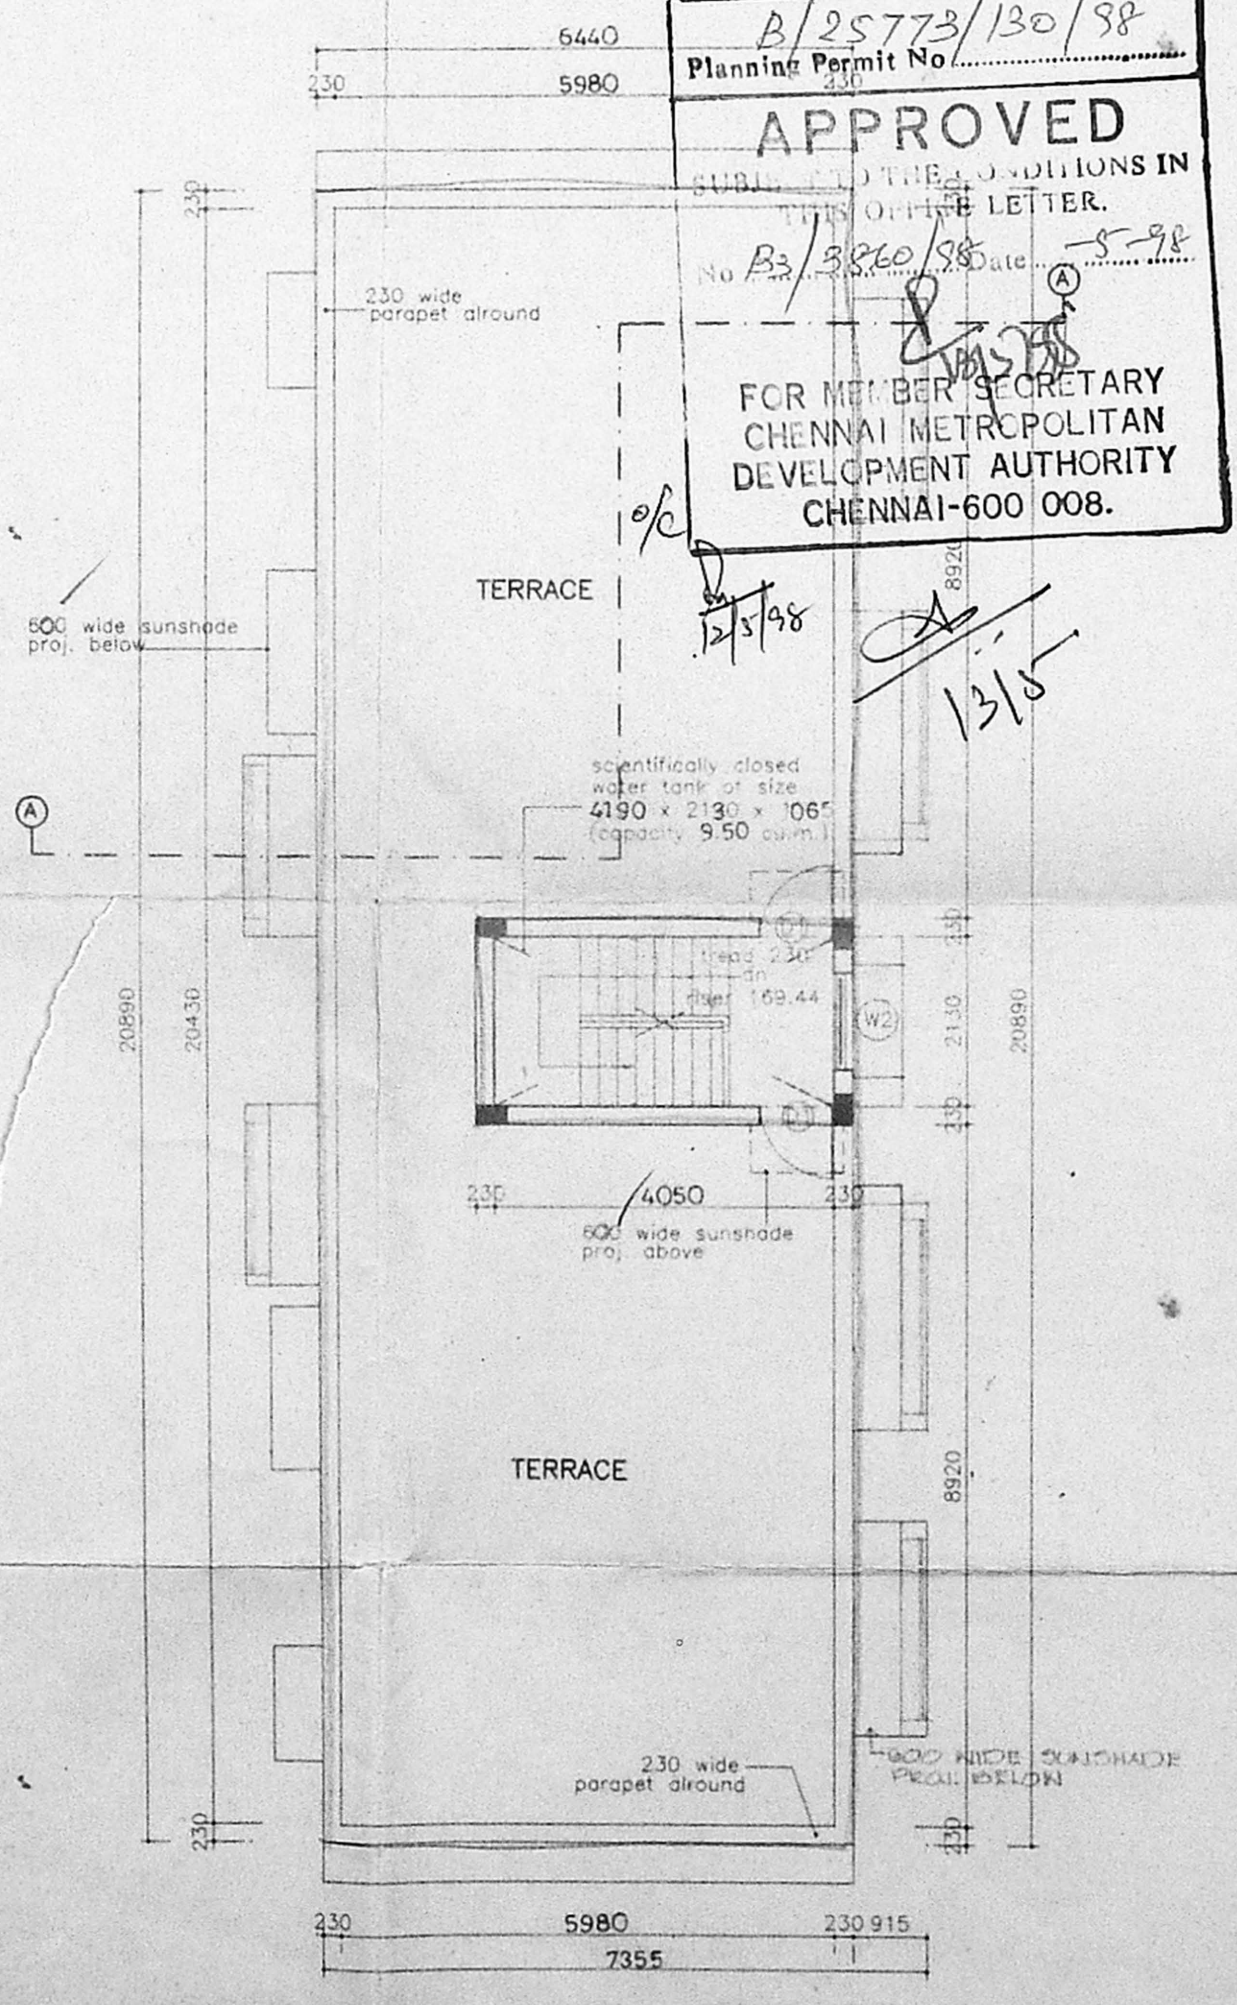

TERRACE FLOOR PLAN

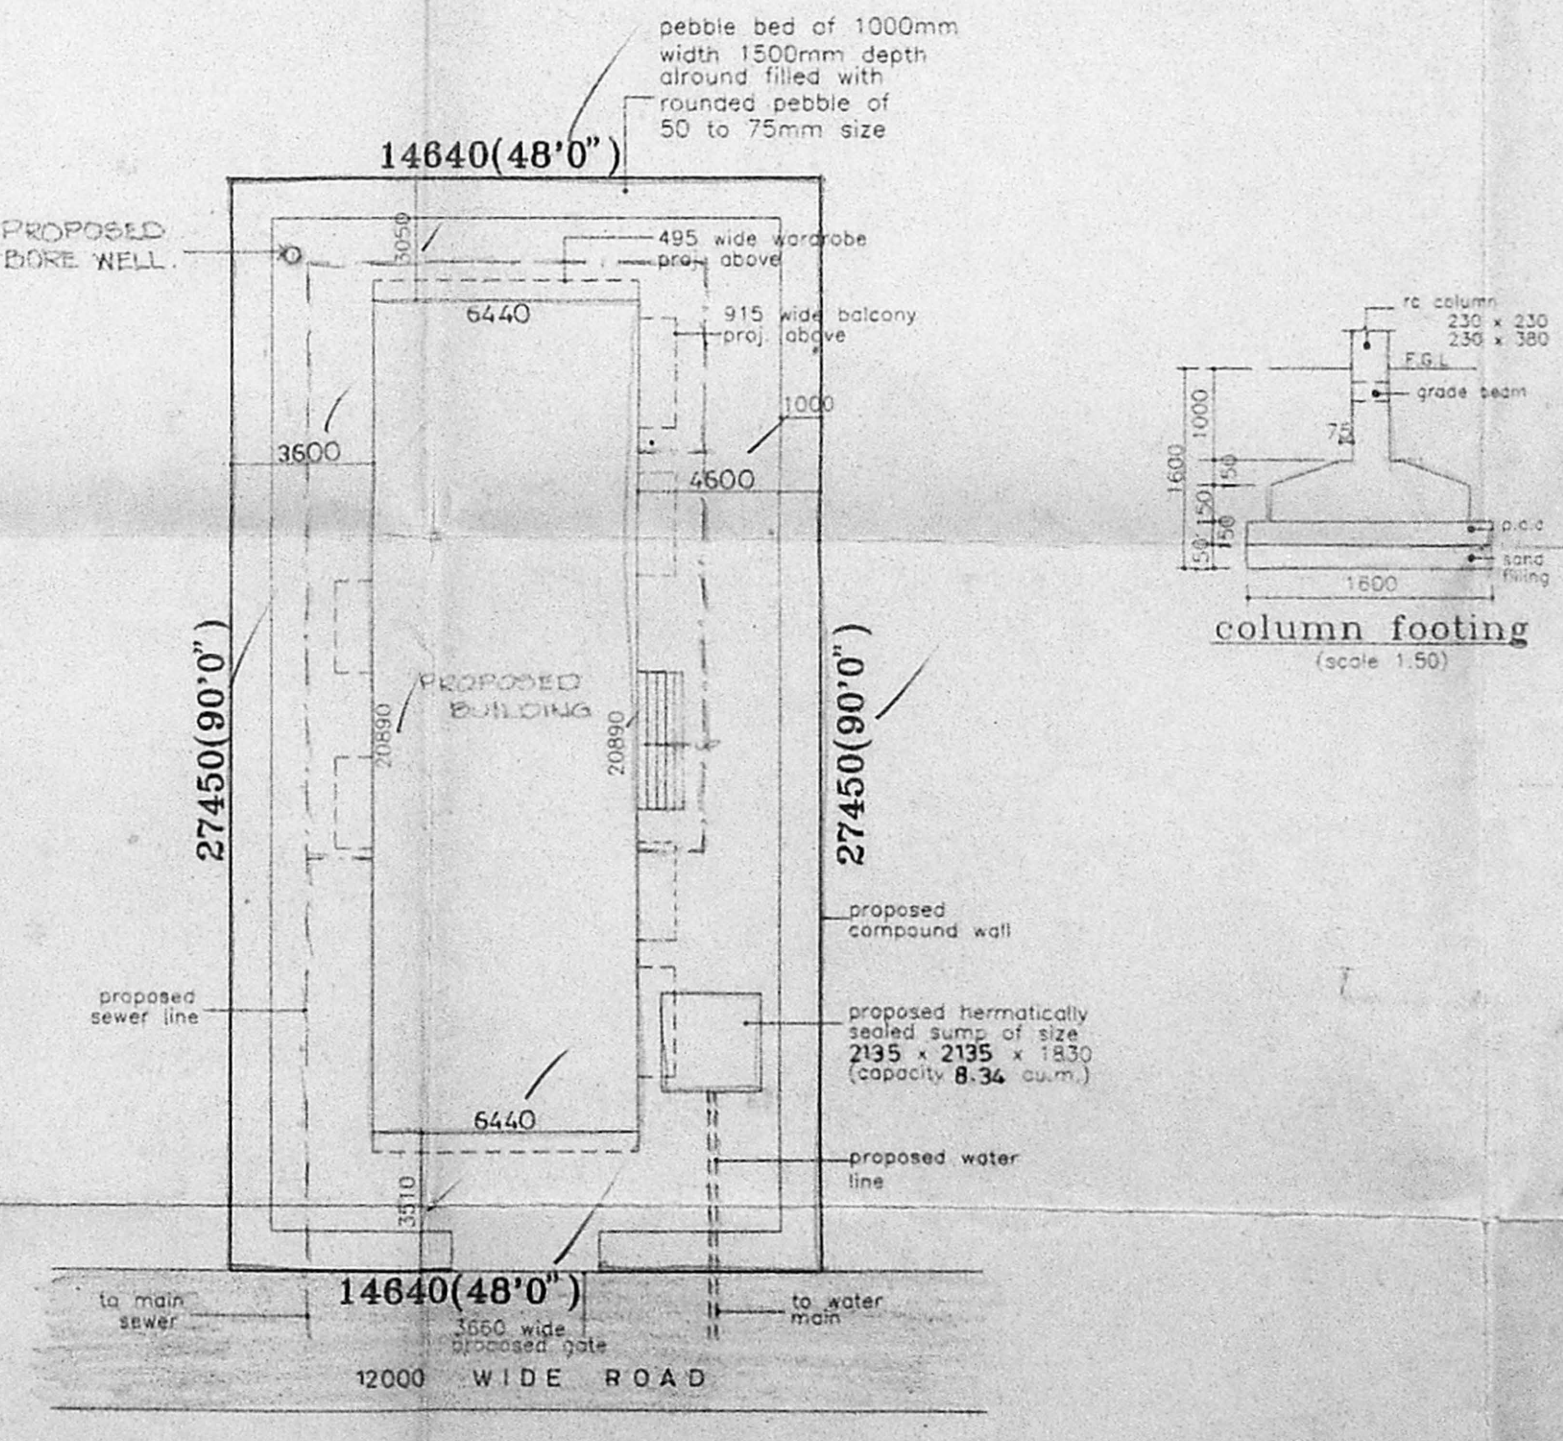

SITE PLAN scale 1:200

SPECIFICATION

FOUNDATION	BRICK FOOTING IN CM 1:6 OVER PCC AND SAND RC FOOTING OVER 150 THK PCC OVER 150 THK SAND
SUPER STRUCTURE	BRICK WORKS IN CM 1:5 UNITS, BEAMS AND SLABS IN RC 1:2:4
FLOORING	PCC FLOORING FINISHED WITH MOSAIC TILES
PLASTERING	INTERIOR WITH CM 1:4 EXTERIOR WITH CM 1:5 CEILING WITH CM 1:3
PAINTING	3 COATS OF DISTEMPER FOR INNER WALLS
JOINERY	BEST INDIAN TEAKWOOD

SCHEDULE OF JOINERY

Revised Plan	1065 X 2135
Dt. 0002/1.3.98	915 X 2135
DOOR	765 X 2135
CMDA (B)/PP No. 1	1830 X 1220
C. No. B3/3860/98	220 X 1220
Asst. W3 WINDOW	915 X 1220
Security FW1 FRENCH WINDOW	2285 X 2135
P. A. V. VENTILATOR	610 X 610

AREAS

PLOT AREA	401.87 sq.m.
GROUND FLOOR AREA	134.53 sq.m.
FIRST FLOOR AREA	155.14 sq.m.
SECOND FLOOR AREA	155.14 sq.m.
THIRD FLOOR AREA	155.14 sq.m.
TOTAL BUILTUP AREA	599.95 sq.m.
F.S.I	1.492
PLOT COVERAGE	38.62%
CAR PARKING	REQD 0 PROV 0

REFERENCE

	PROPOSAL
	ROAD
	BOUNDARY
	SEWER LINE
	WATER LINE

PROPOSED APARTMENTS AT DOOR NO. 114, VENKATESAPURAM COLONY, SURVEY NO - 154/1 IN AYANAVARAM VILLAGE, CHENNAI

SCALE : 1:100
DATE : 2.2.98
JOB NO : 114/2
DRG. NO : 3
DRN. BY : suriya, kokila
CHK. BY :

ALL DIMENSIONS ARE IN MM ONLY

OWNER
S.A. 42

ARCHITECTS
Roopmathi Anand
ROOPMATHI ANAND, B. Arch
Architect C.A. 82/7041
Licensed Surveyor No. RA. 94
No. 29, P.P. Rao Road
RAJENDRAN ASSOCIATES
13, SRIMAN SRINIVASA ROAD, VENUS COLONY,
ALWARPET, CHENNAI - 600 018