




ELEVATION

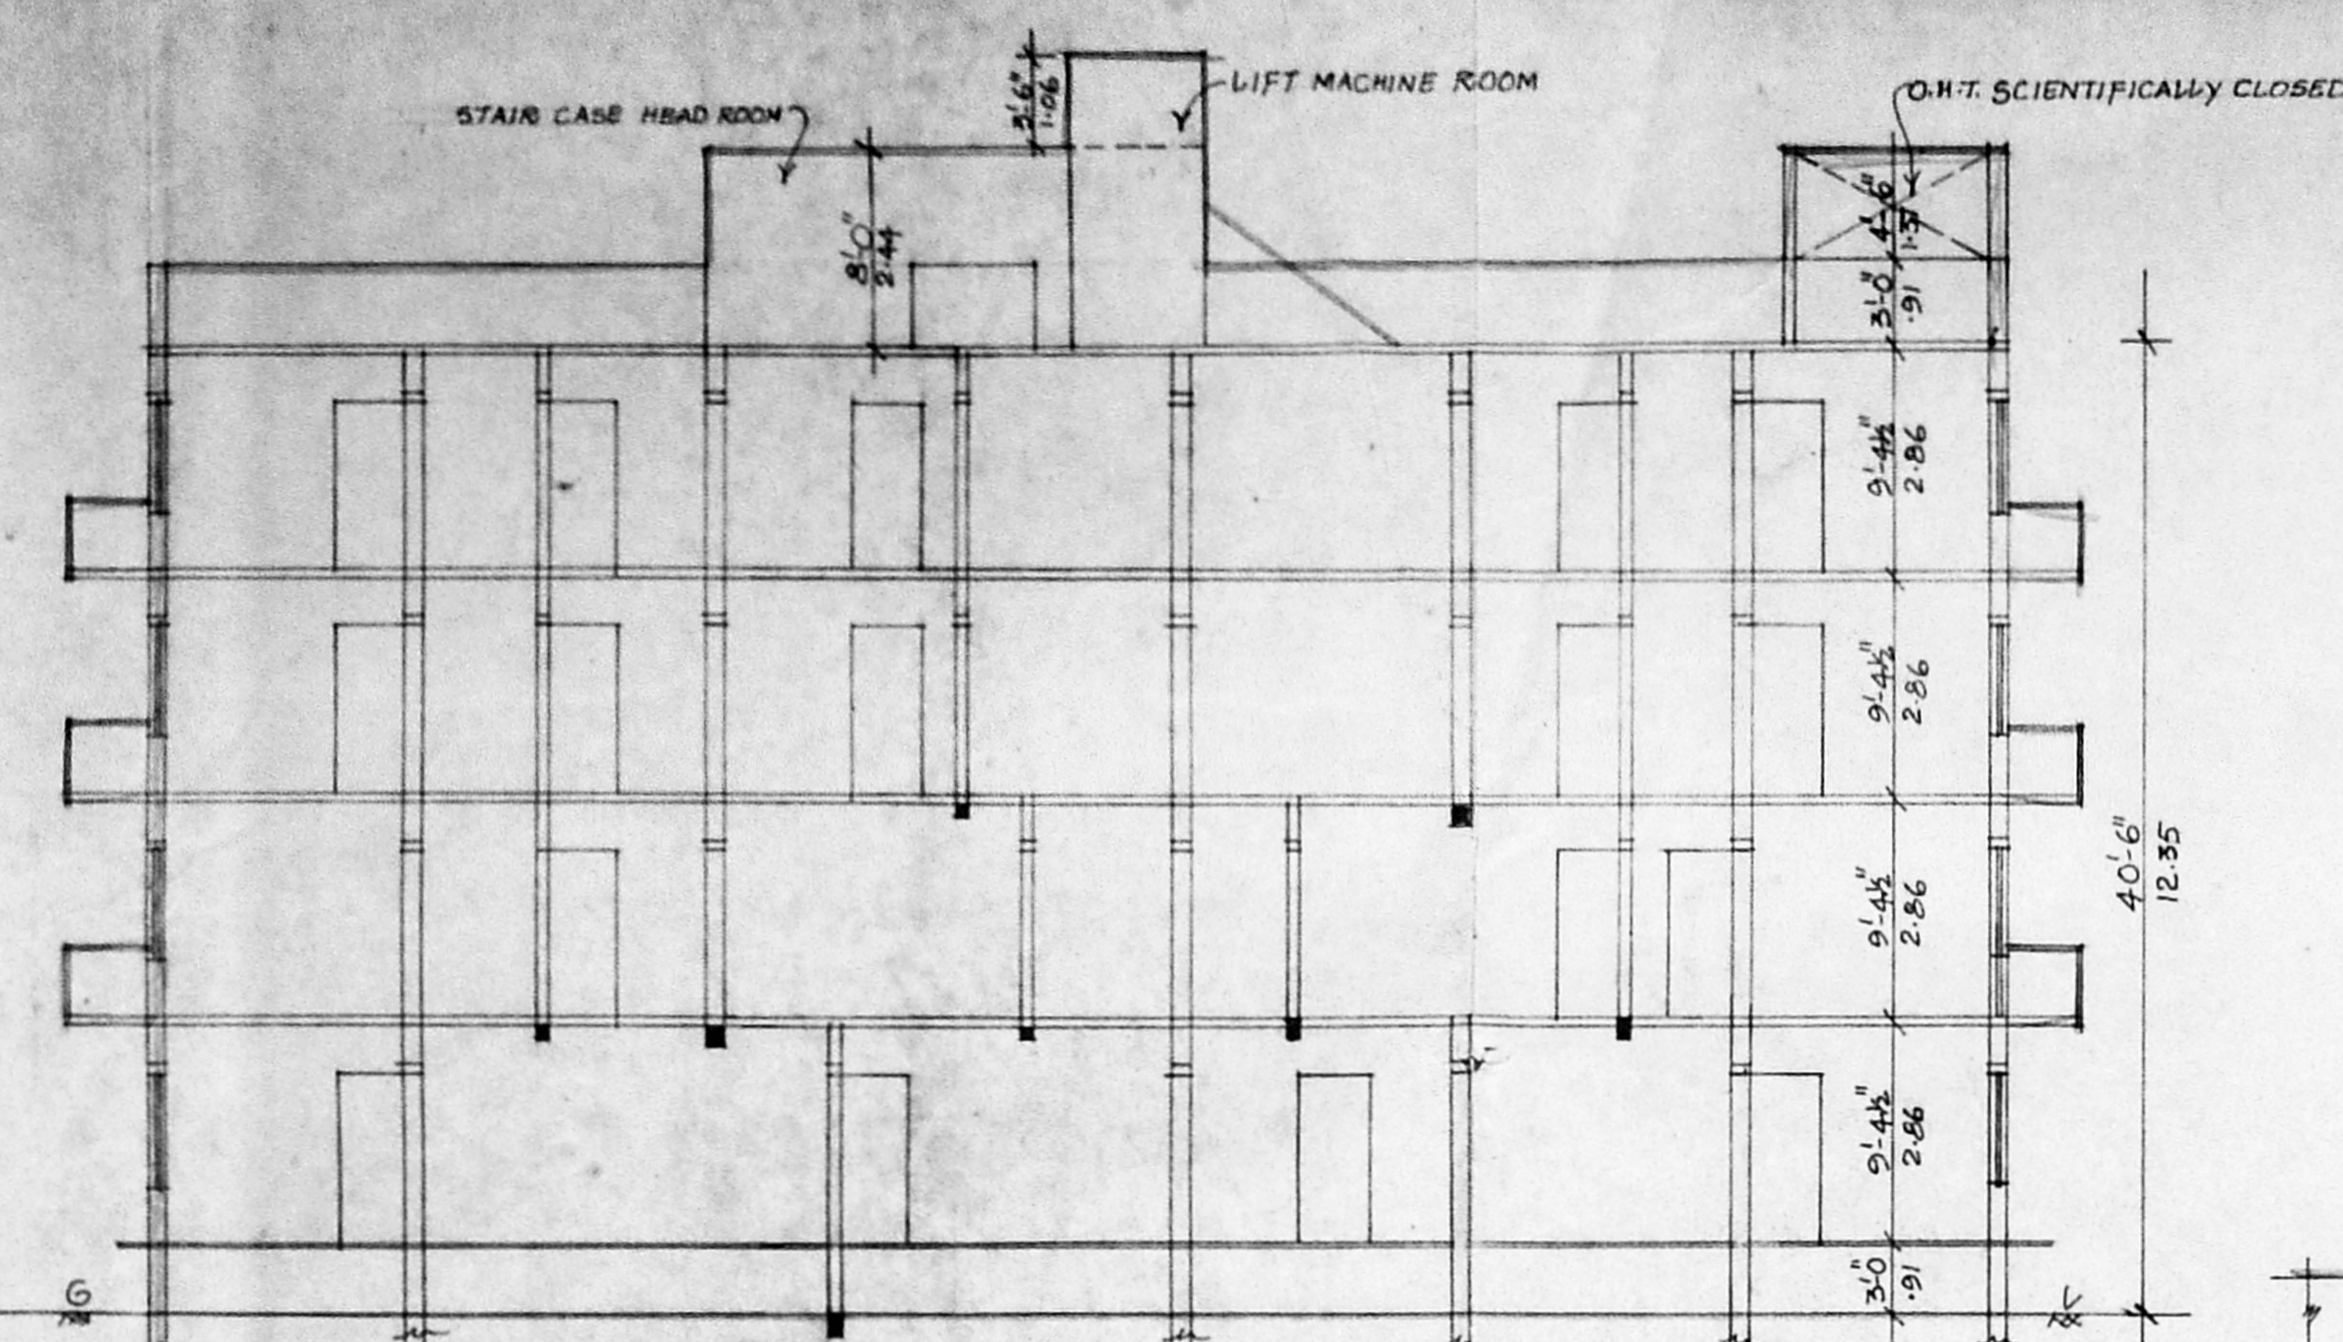


SECTION ON 'A-B'

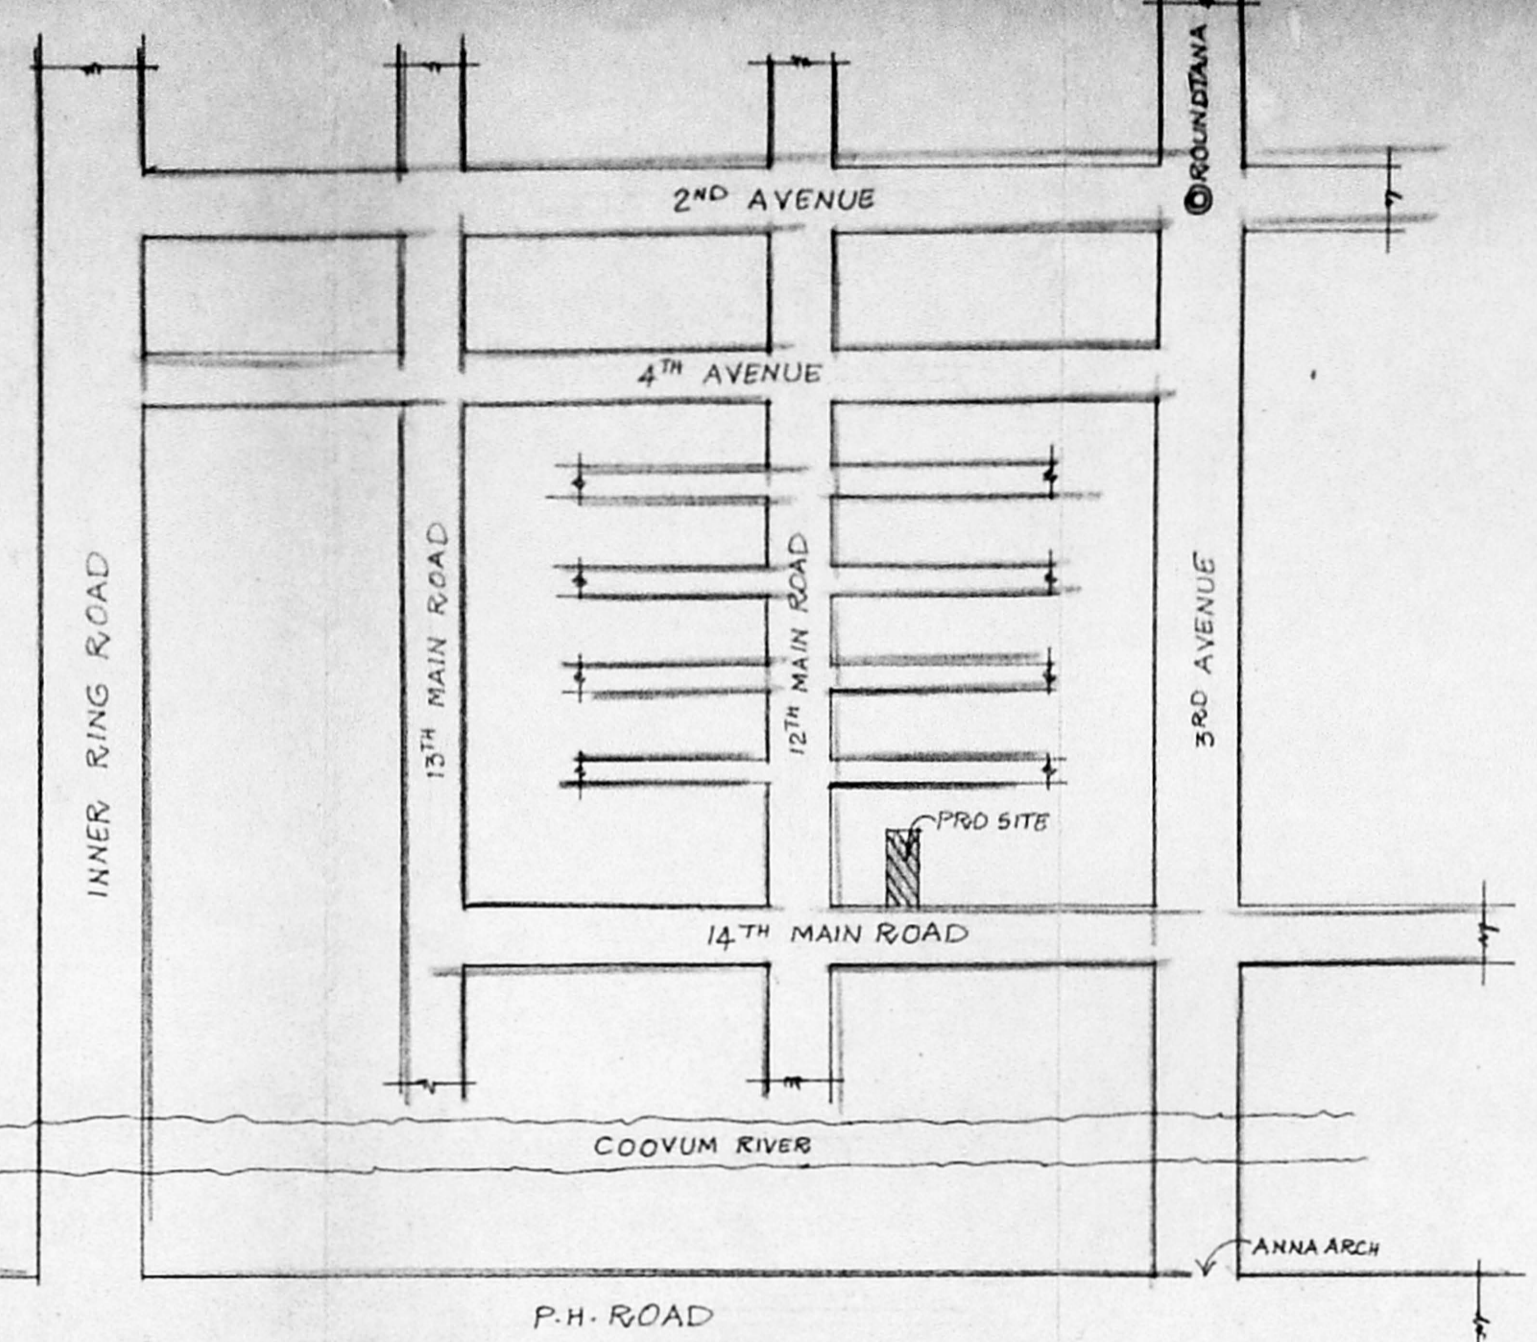


KEY PLAN (N.T.S.)

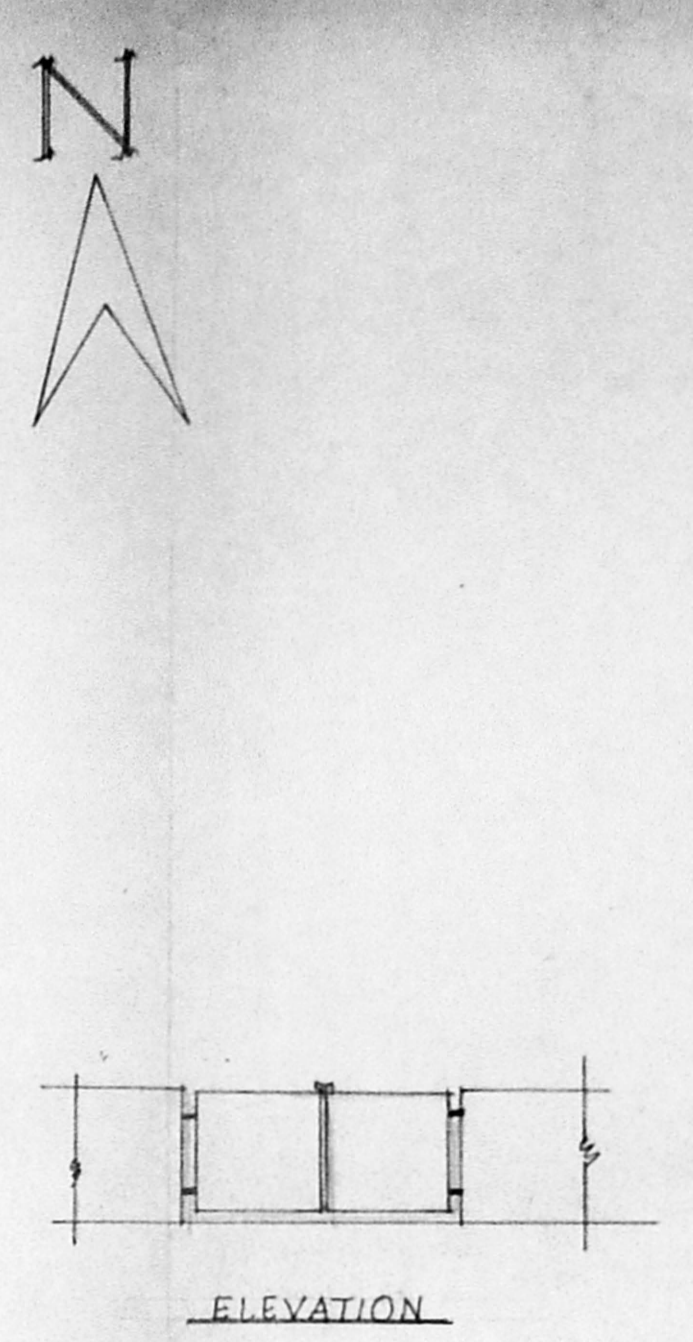

ELEVATION

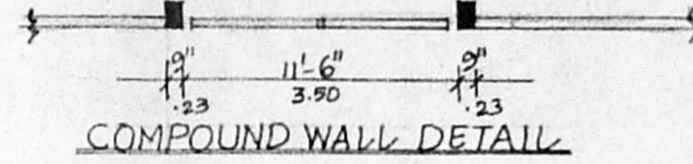


COMPOUND WALL DETAIL

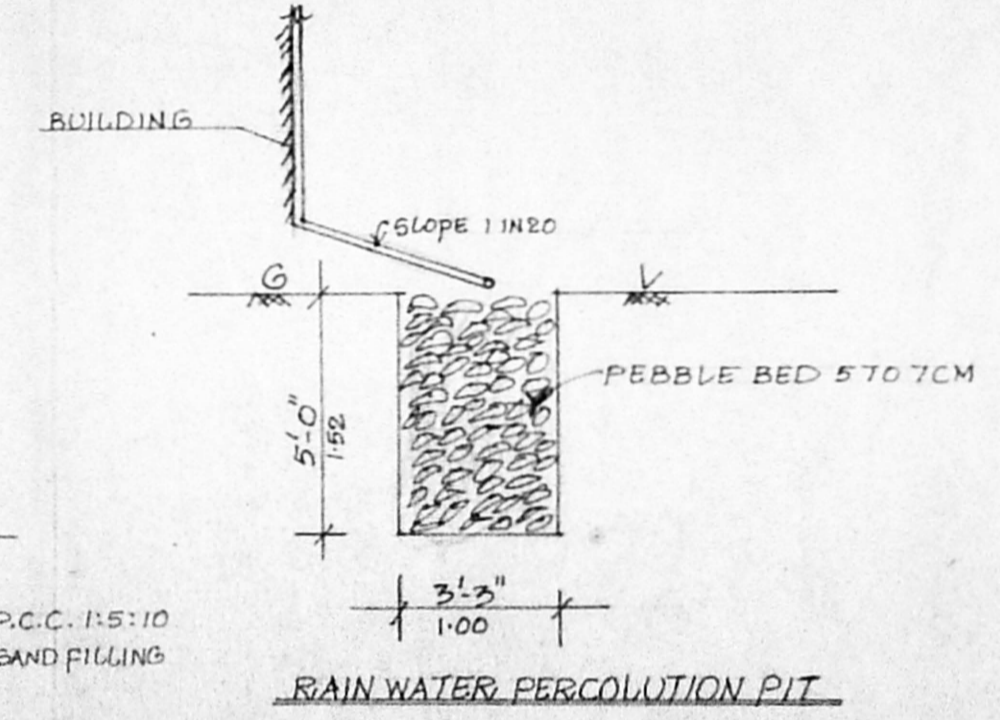


RAIN WATER PERCOLATION PIT

COMPOUND CROSS SECTION

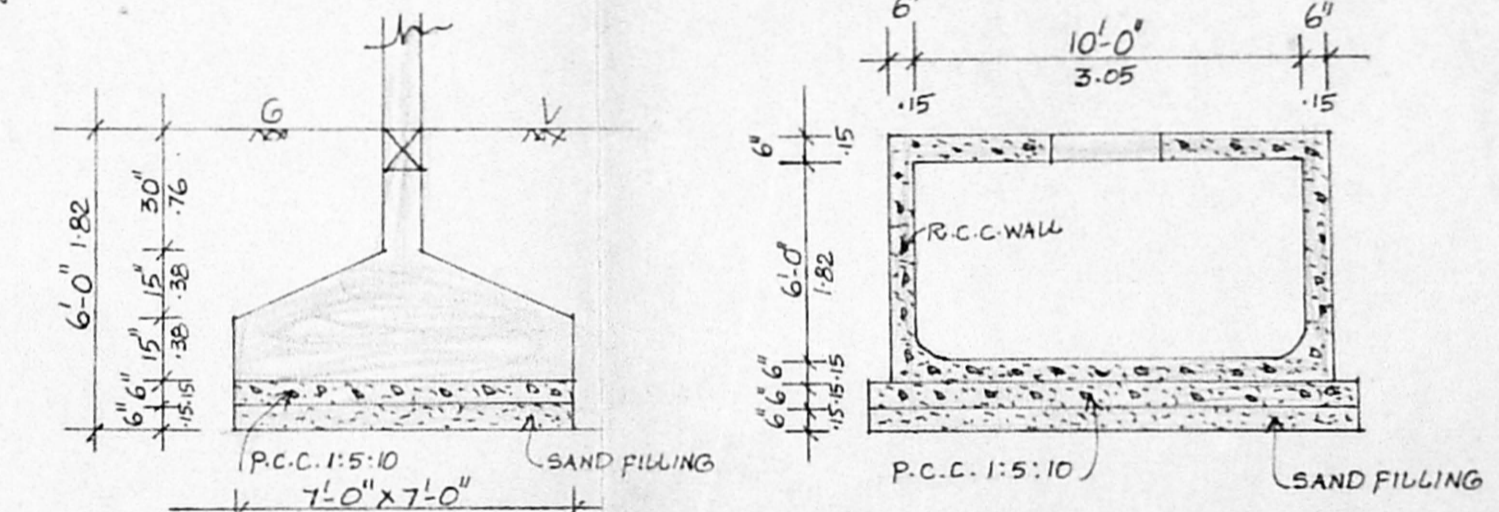


FOUNDATION DETAIL

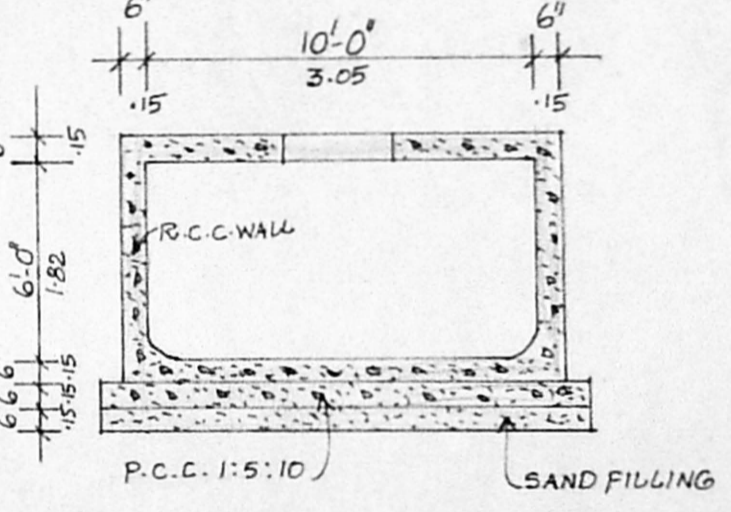


CROSS SECTION SUMP


APPROVED
 SUBJECT TO THE CONDITIONS IN THIS OFFICE LETTER
 NO. 2904/D. NO. AL 197/14TH MAIN ROAD, ANNANAGAR, CHENNAI-600 008

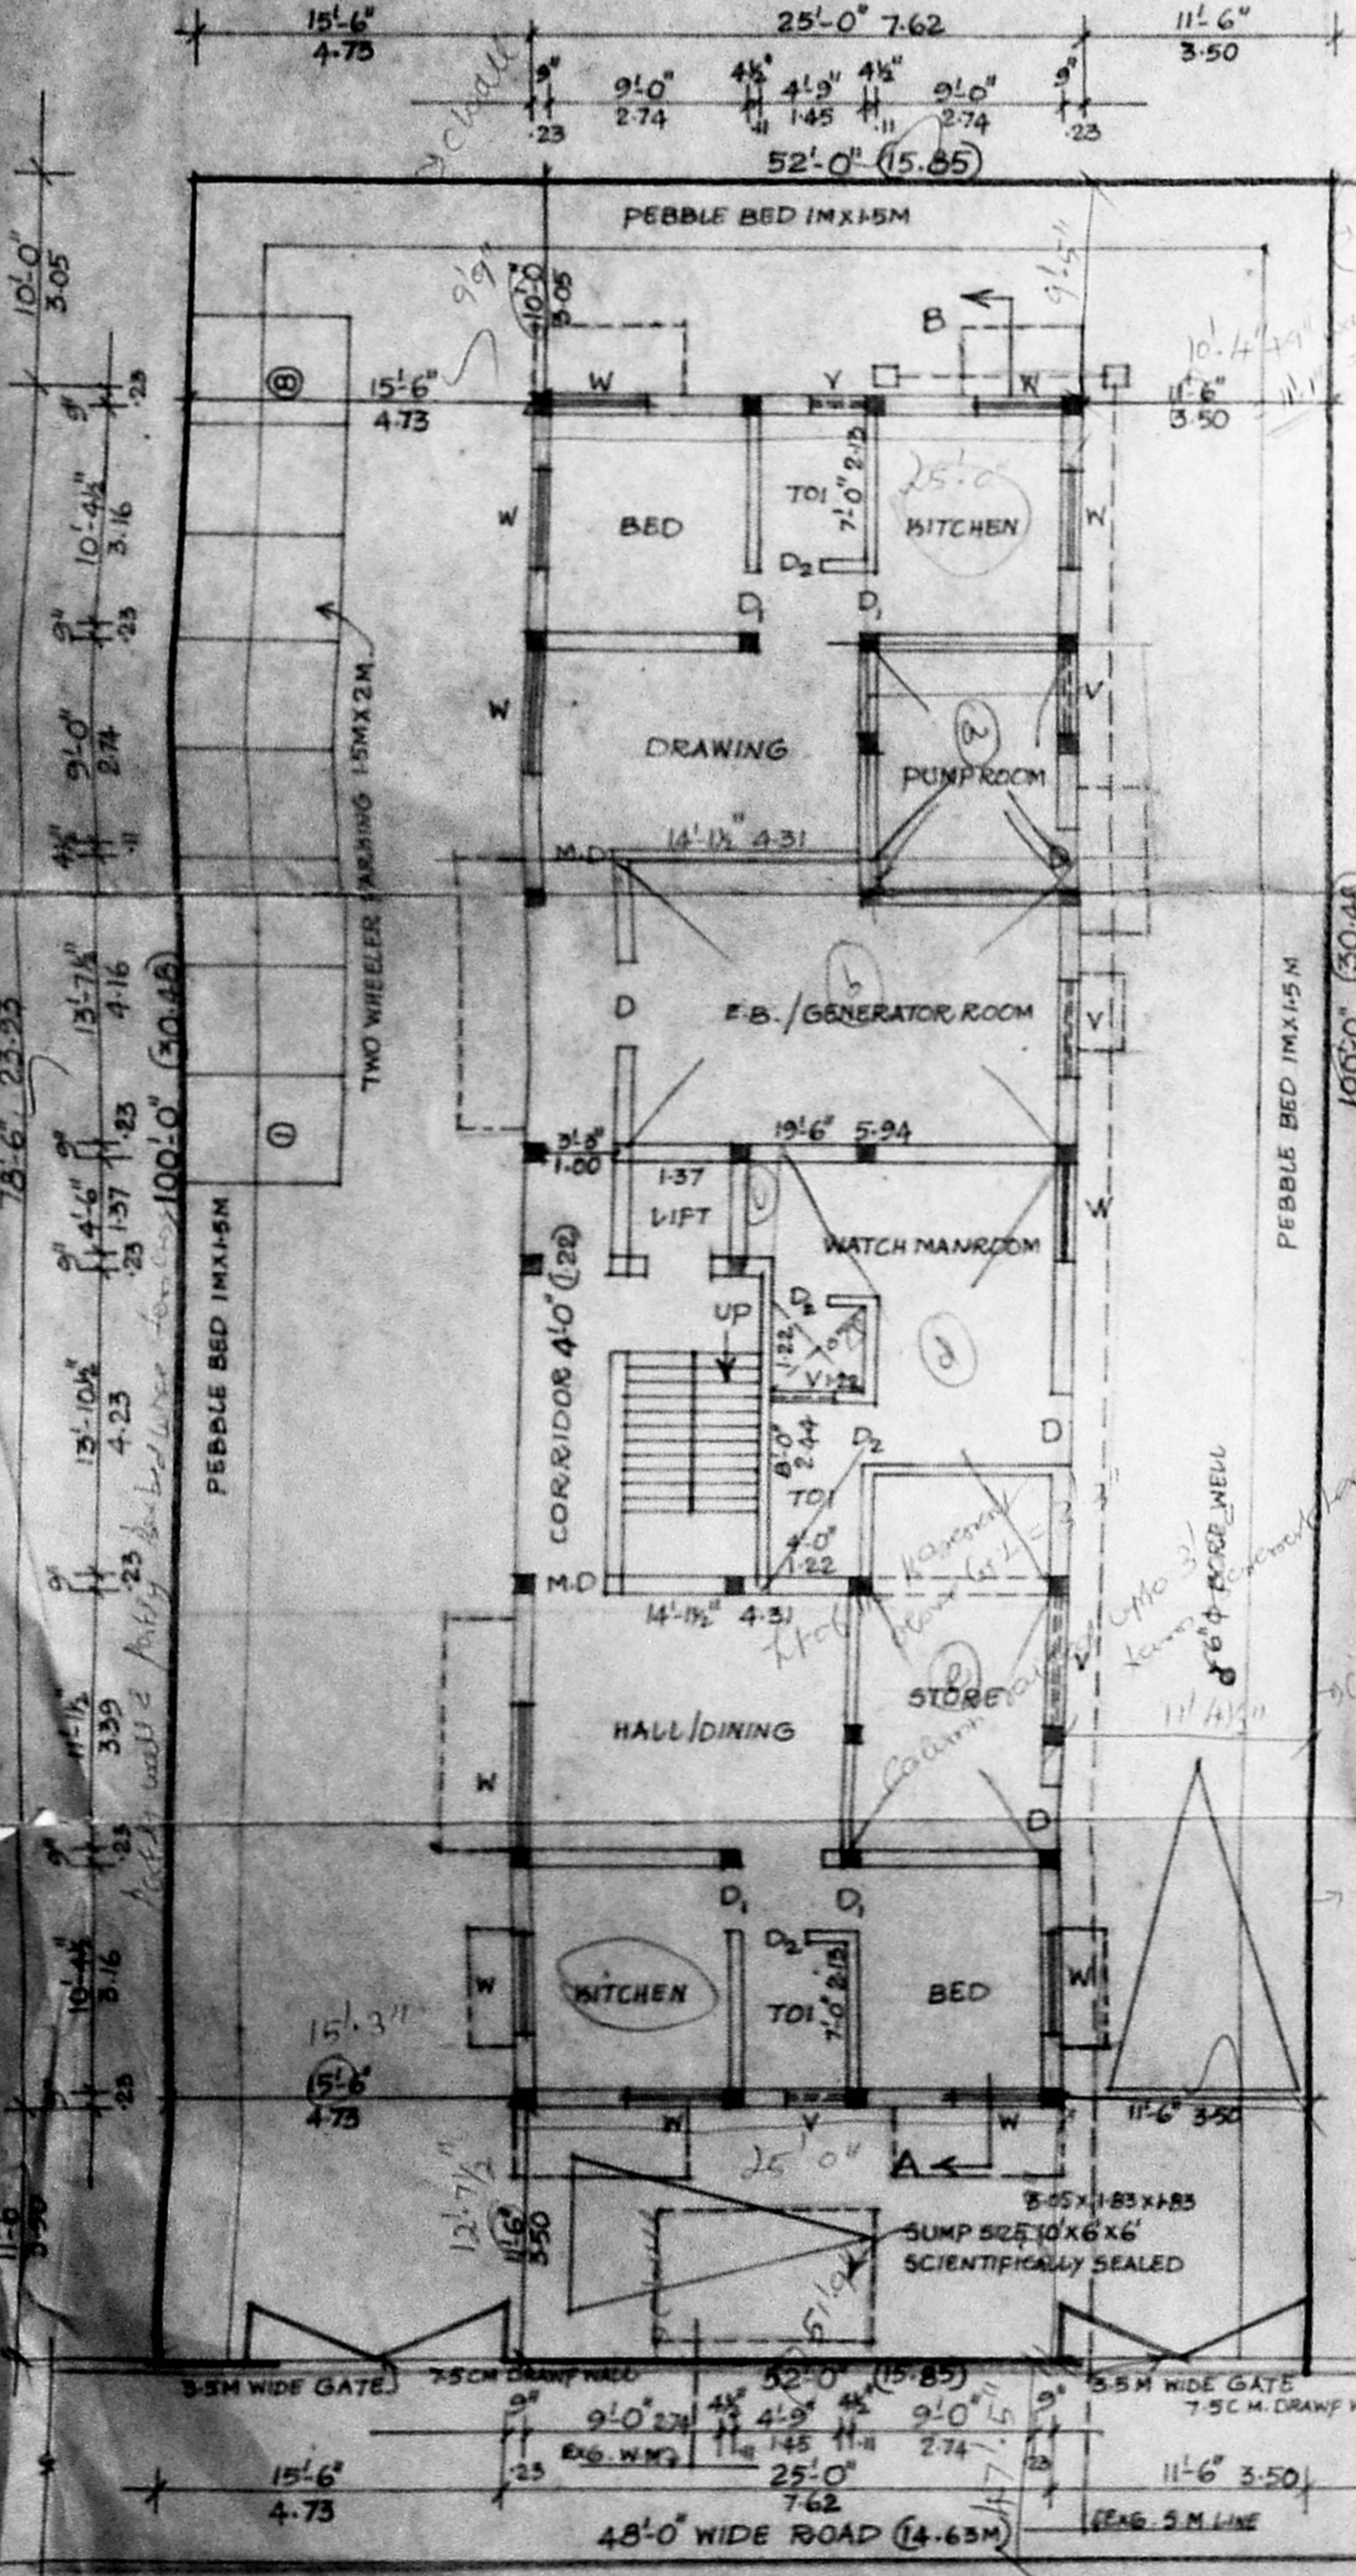


SITE CUM GROUND FLOOR PLAN

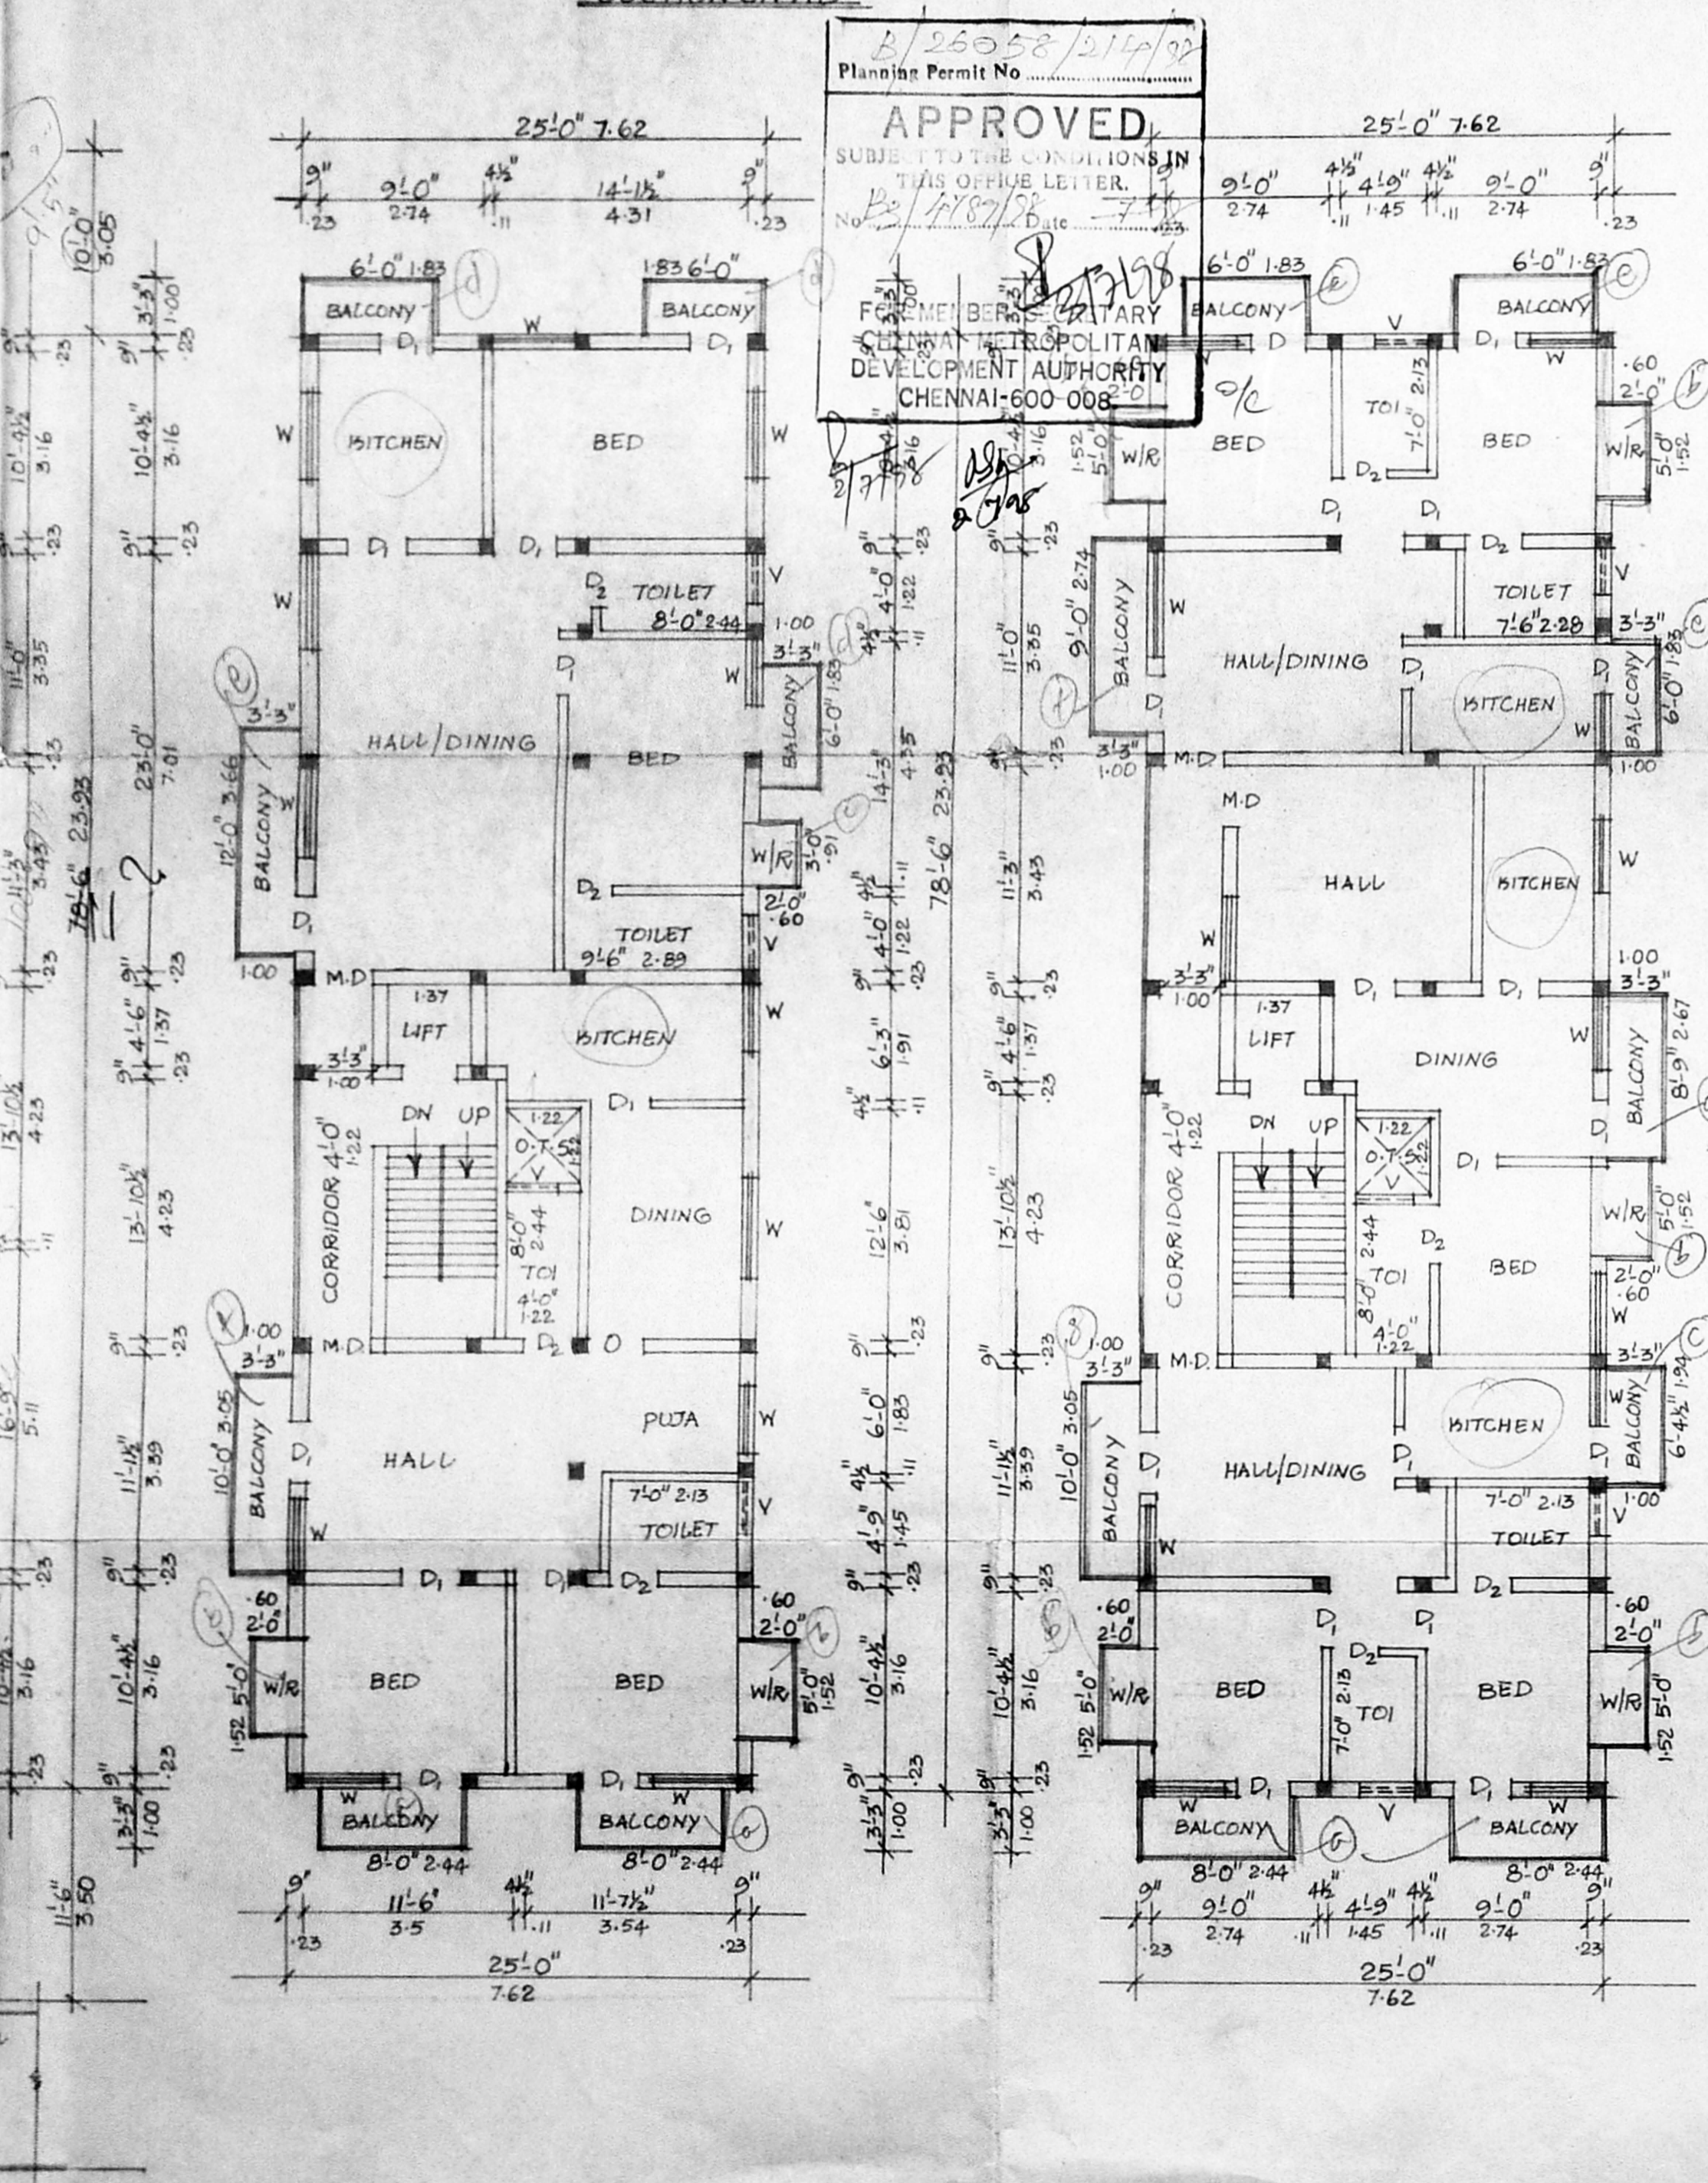

FIRST FLOOR PLAN

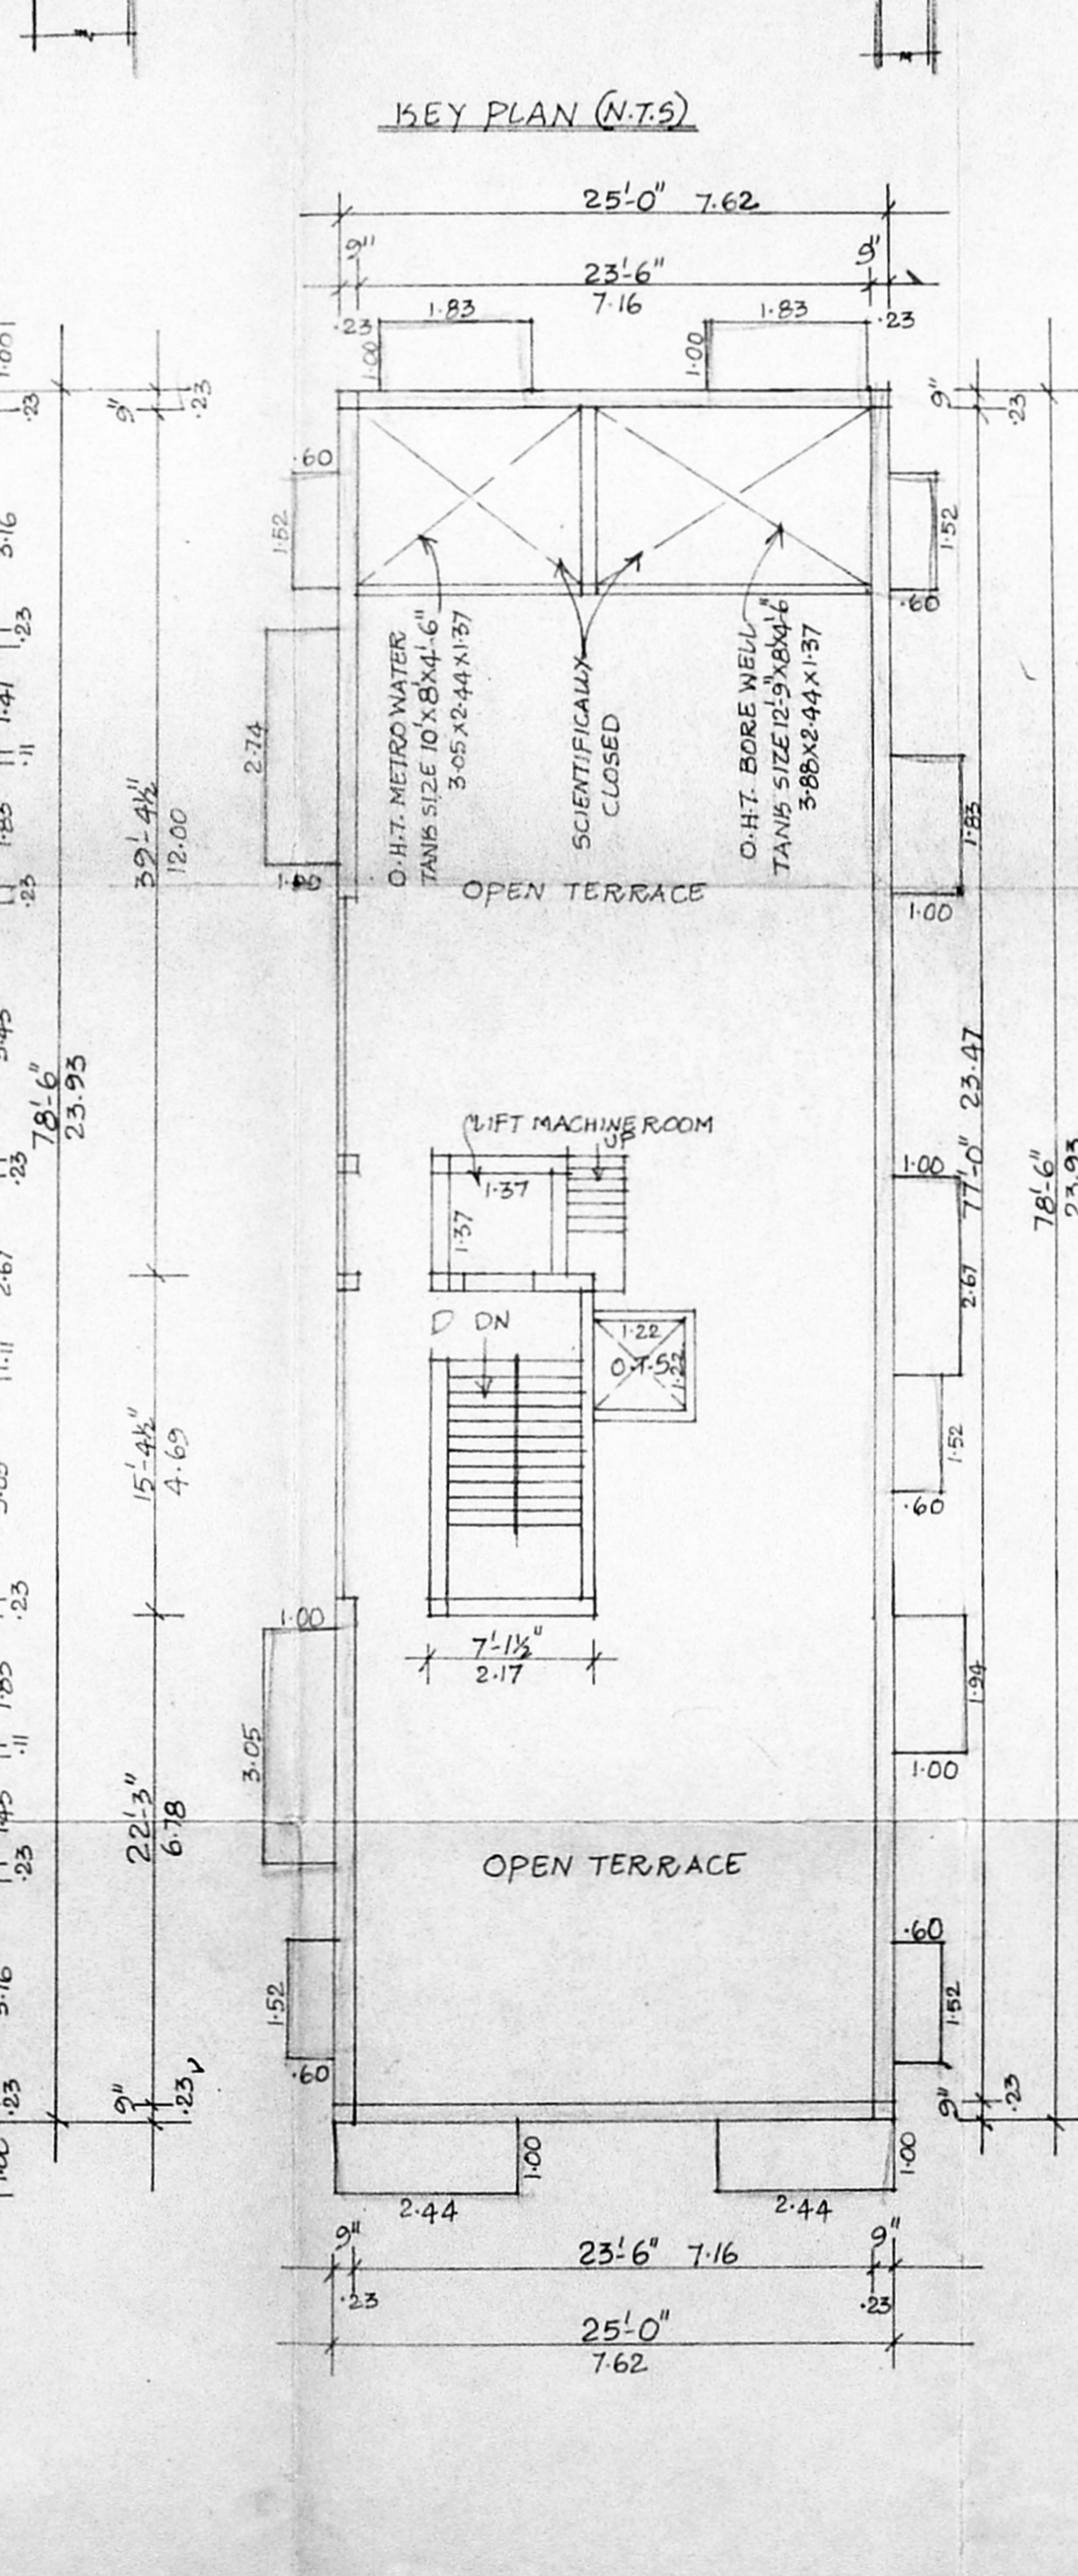

TYPICAL SECOND & THIRD FLOOR PLAN

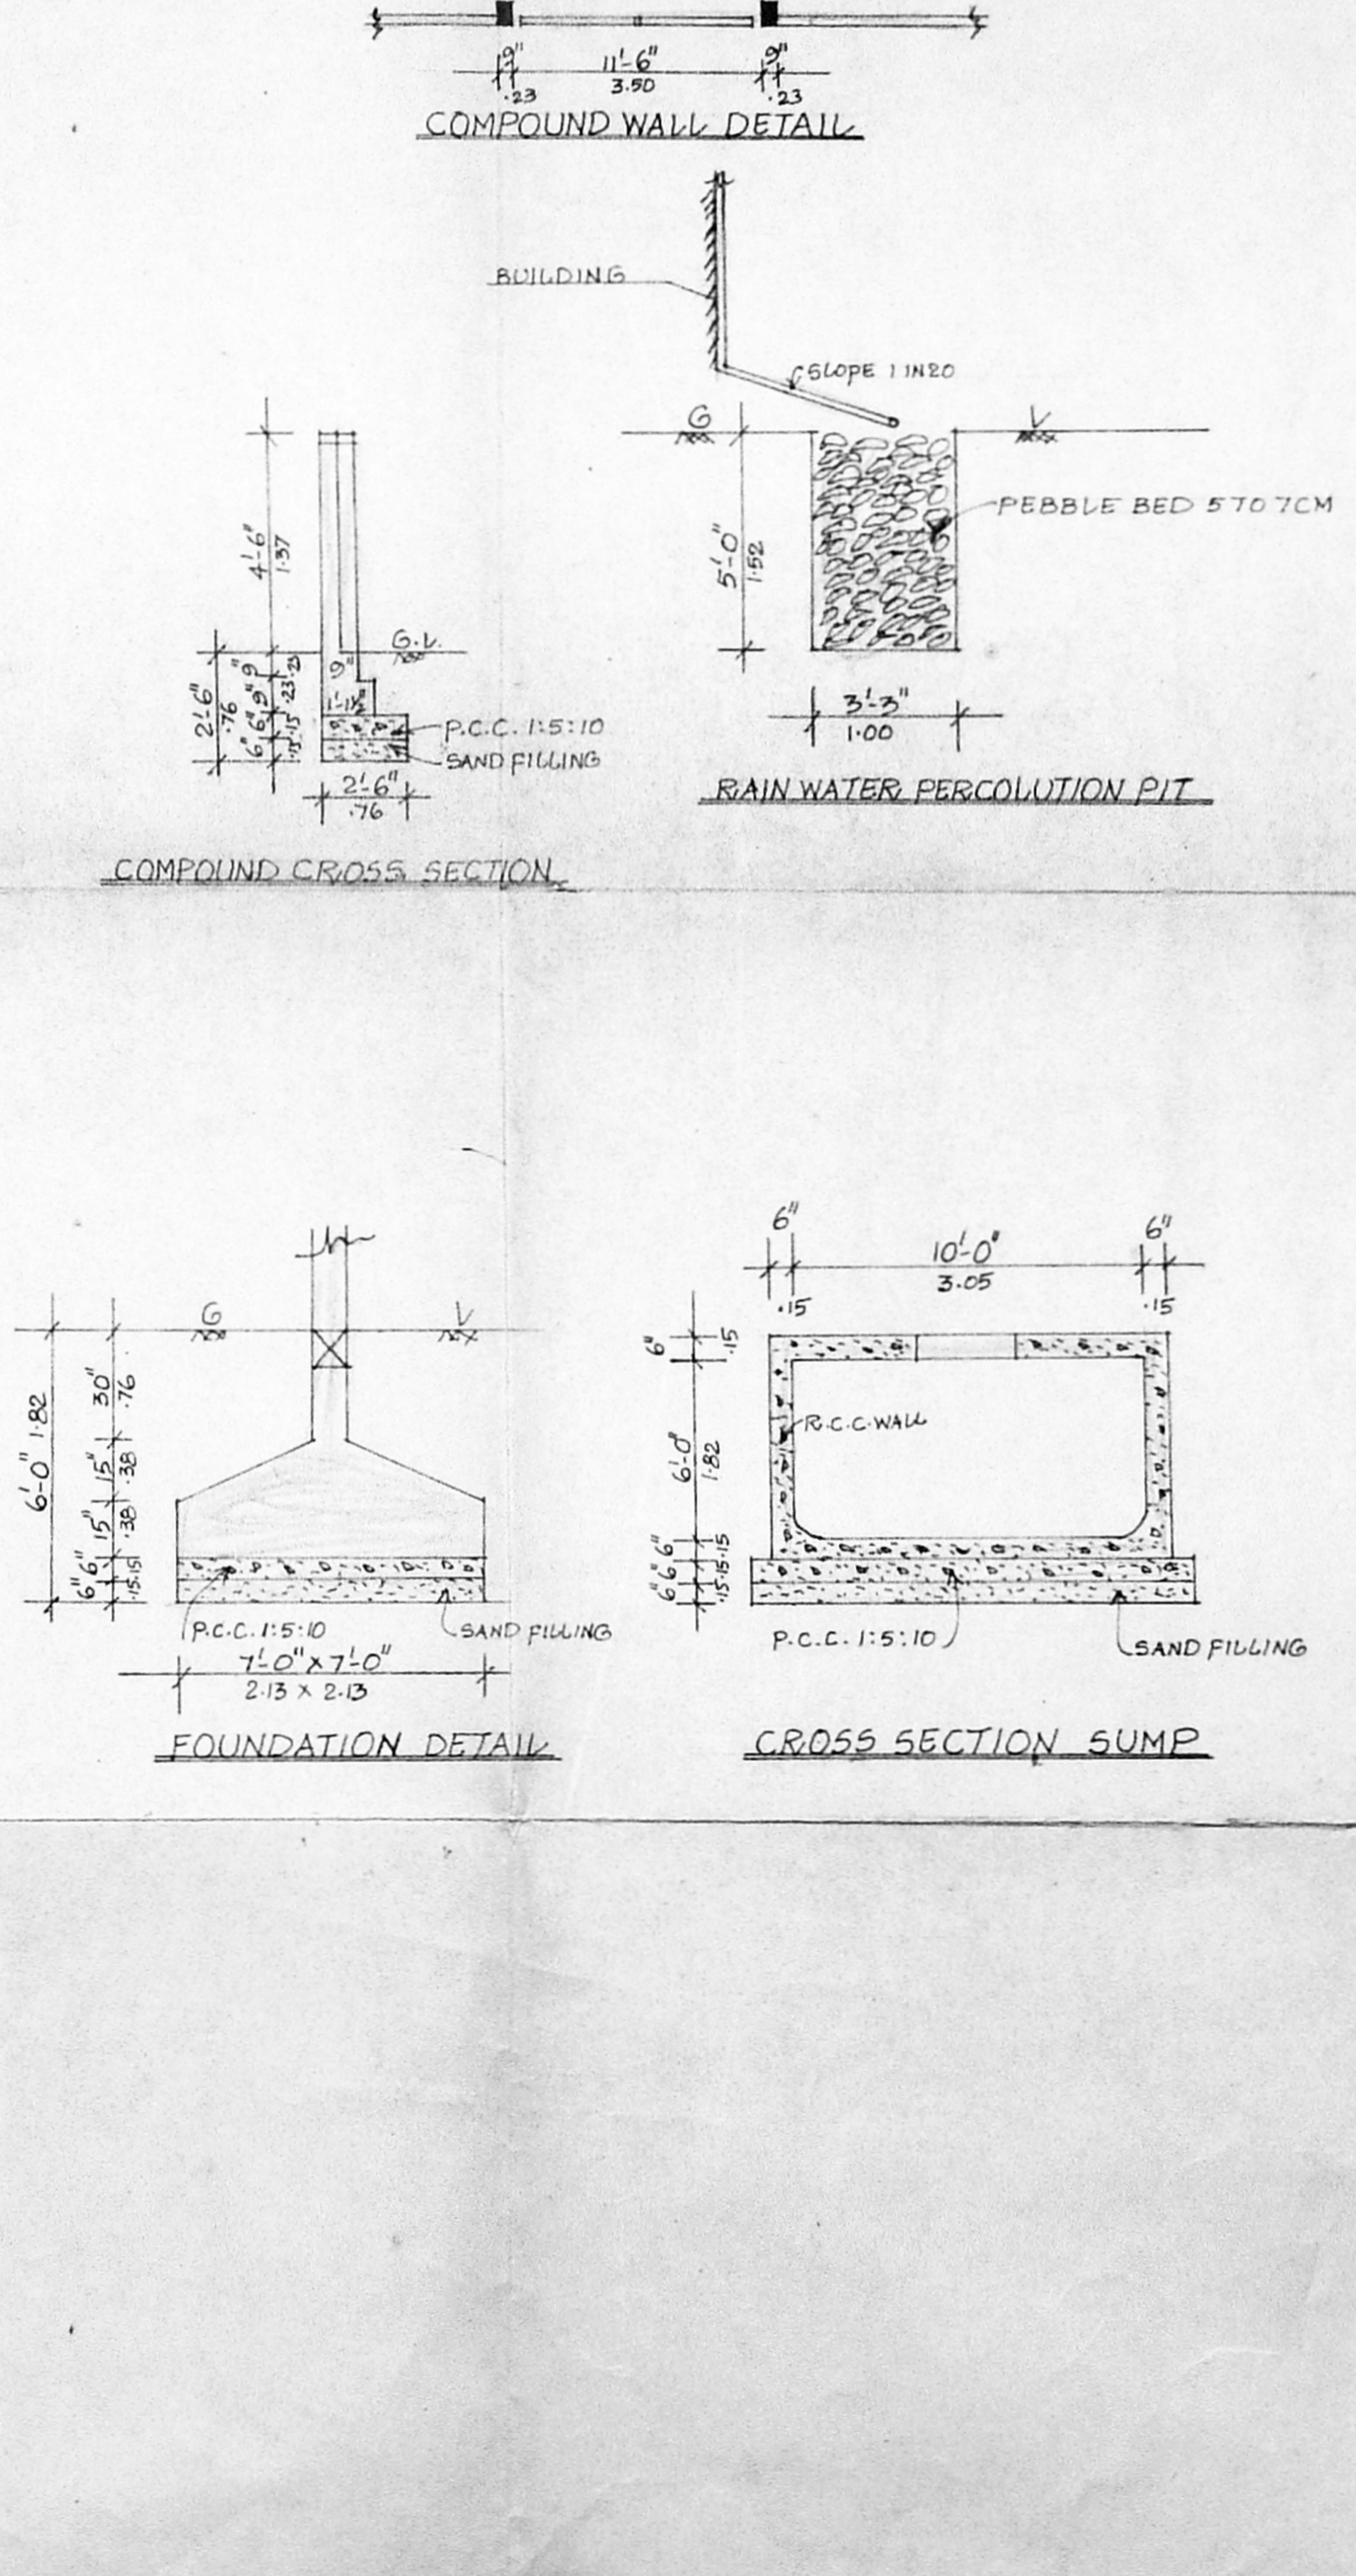

TERRACE FLOOR PLAN

SPECIFICATION

SAND FILLING
 P.C.C. 1:4:2
 R.C.C. COLUMN & PLINTH BEAM
 BRICK WORK IN C.M. 1:6
 R.C.C. LINTEL 1:2:4 MIX
 R.C.C. ROOF SLAB 1:2:4 MIX
 PLASTERING IN C.M. 1:3:6
 FLOORING IN MOSAIC TILES
 PARAPET WALL 1:2:4 MIX
 WEATHERING COURSE WITH FLAT TILES
 P.A.

CMVA (BY) P. NO. 1
 21/3/98

SCHEDULE OF JOINERY

D	3'-0" x 7'-0"	0.84 x 2.19
D ₁	3'-0" x 7'-0"	0.84 x 2.19
D ₂	3'-0" x 7'-0"	0.84 x 2.19
W	4'-0" x 4'-6"	1.22 x 1.37
W ₁	4'-0" x 4'-6"	1.22 x 1.37
V	2'-0" x 2'-0"	0.61 x 0.61

COLOR REFERENCE

PROPOSED
 SITE BOUNDARY
 ROAD

AREA STATEMENT

PLOT EXTENT	5200.00 SFT 48327M ²
GROUND FLOOR NON F.S.I.	745.23 * 69.64
GROUND FLOOR AREA	1213.21 * 112.75
FIRST FLOOR AREA	2150.25 * 199.84
SECOND FLOOR AREA	2213.66 * 205.73
THIRD FLOOR AREA	2213.66 * 205.73
TOTAL PLINTH AREA	8540.07 * 793.40
PLOT COVERAGE	41.35%
F.S.I.	1.428

REVISED
 PLAN SHOWING THE PROPOSED
 RESIDENTIAL BUILDING AT PLOT
 NO: 2904, D.NO: AL 197/14TH MAIN
 ROAD, ANNANAGAR, CHENNAI 40.
 R.S. NO: 104/PT. III/PT. IV/PT. OF
 NADUVAKKARAI VILLAGE.

SCALE: 1" = 8'-0" (1:100)

PA Holder.

OWNER

ET. K. VENUGOPAL, Rtd., A.E.E.
 CORPORATION OF CHENNAI
 Civil & Structural Engineering
 Licensed Surveyor Class-I No: 320
 Licensed Plumber Class-I Metro Water
 Sewerage No. Water Supply No.
 3, Nivandandan Street Nungambalam (Lake Area)
 Madhavani of Chennai-600 034
 CHENNAI - 600 034.

LICENSED SURVEYOR