




FRONT ELEVATION:

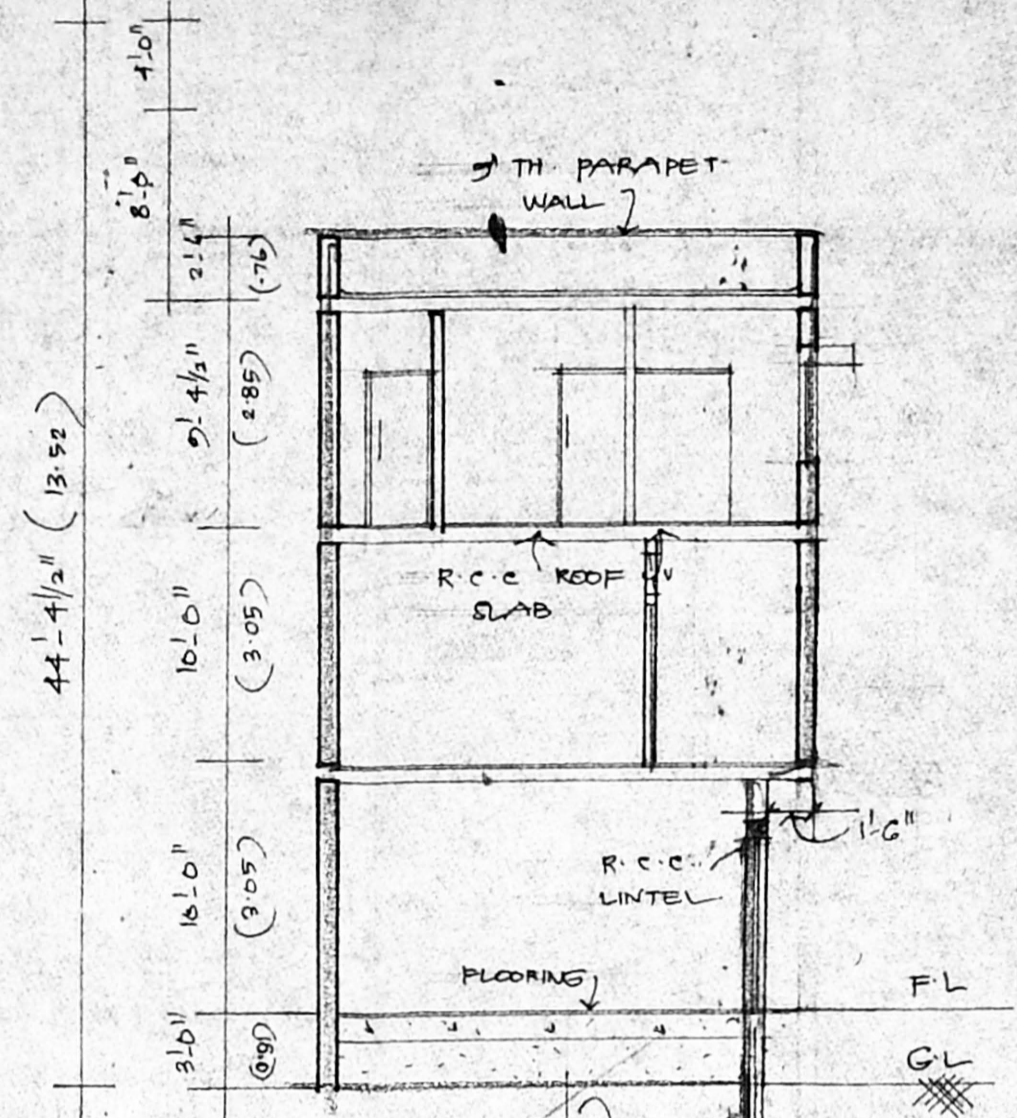


SEC - CC

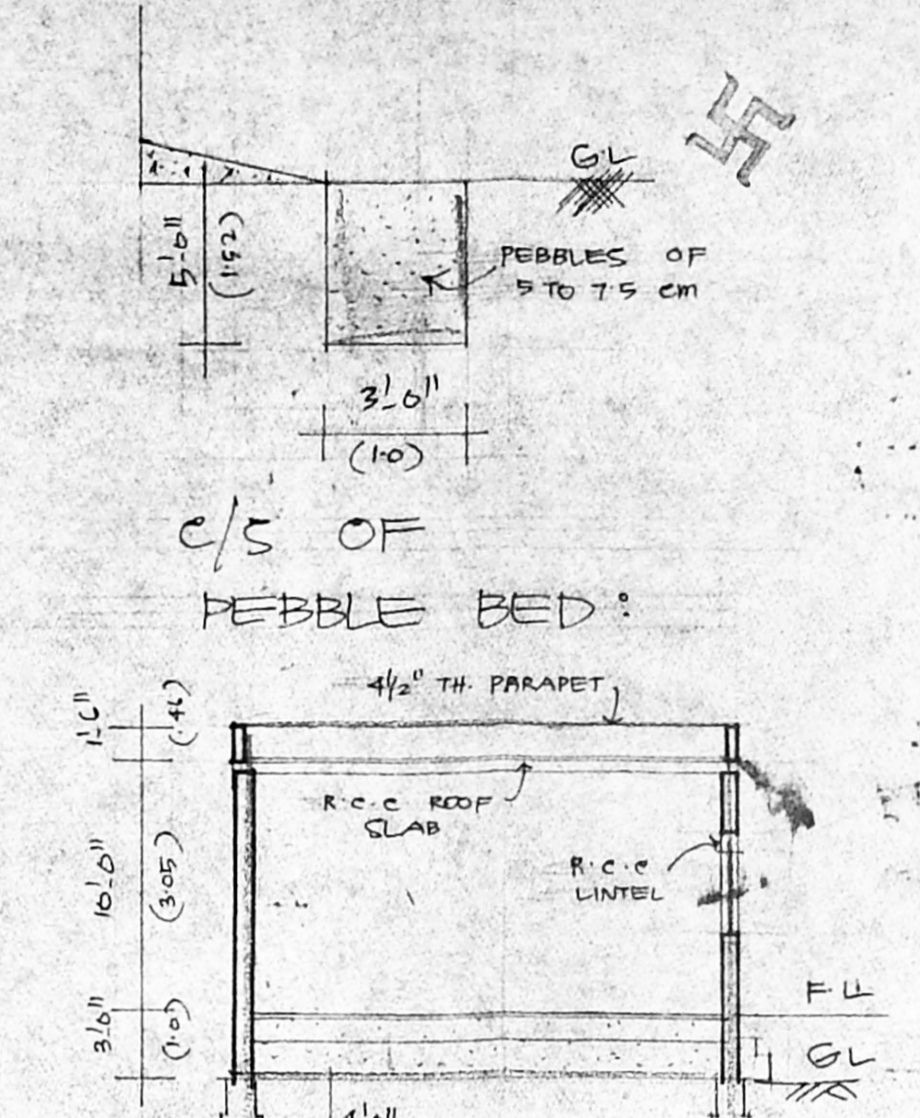


SEC - BB

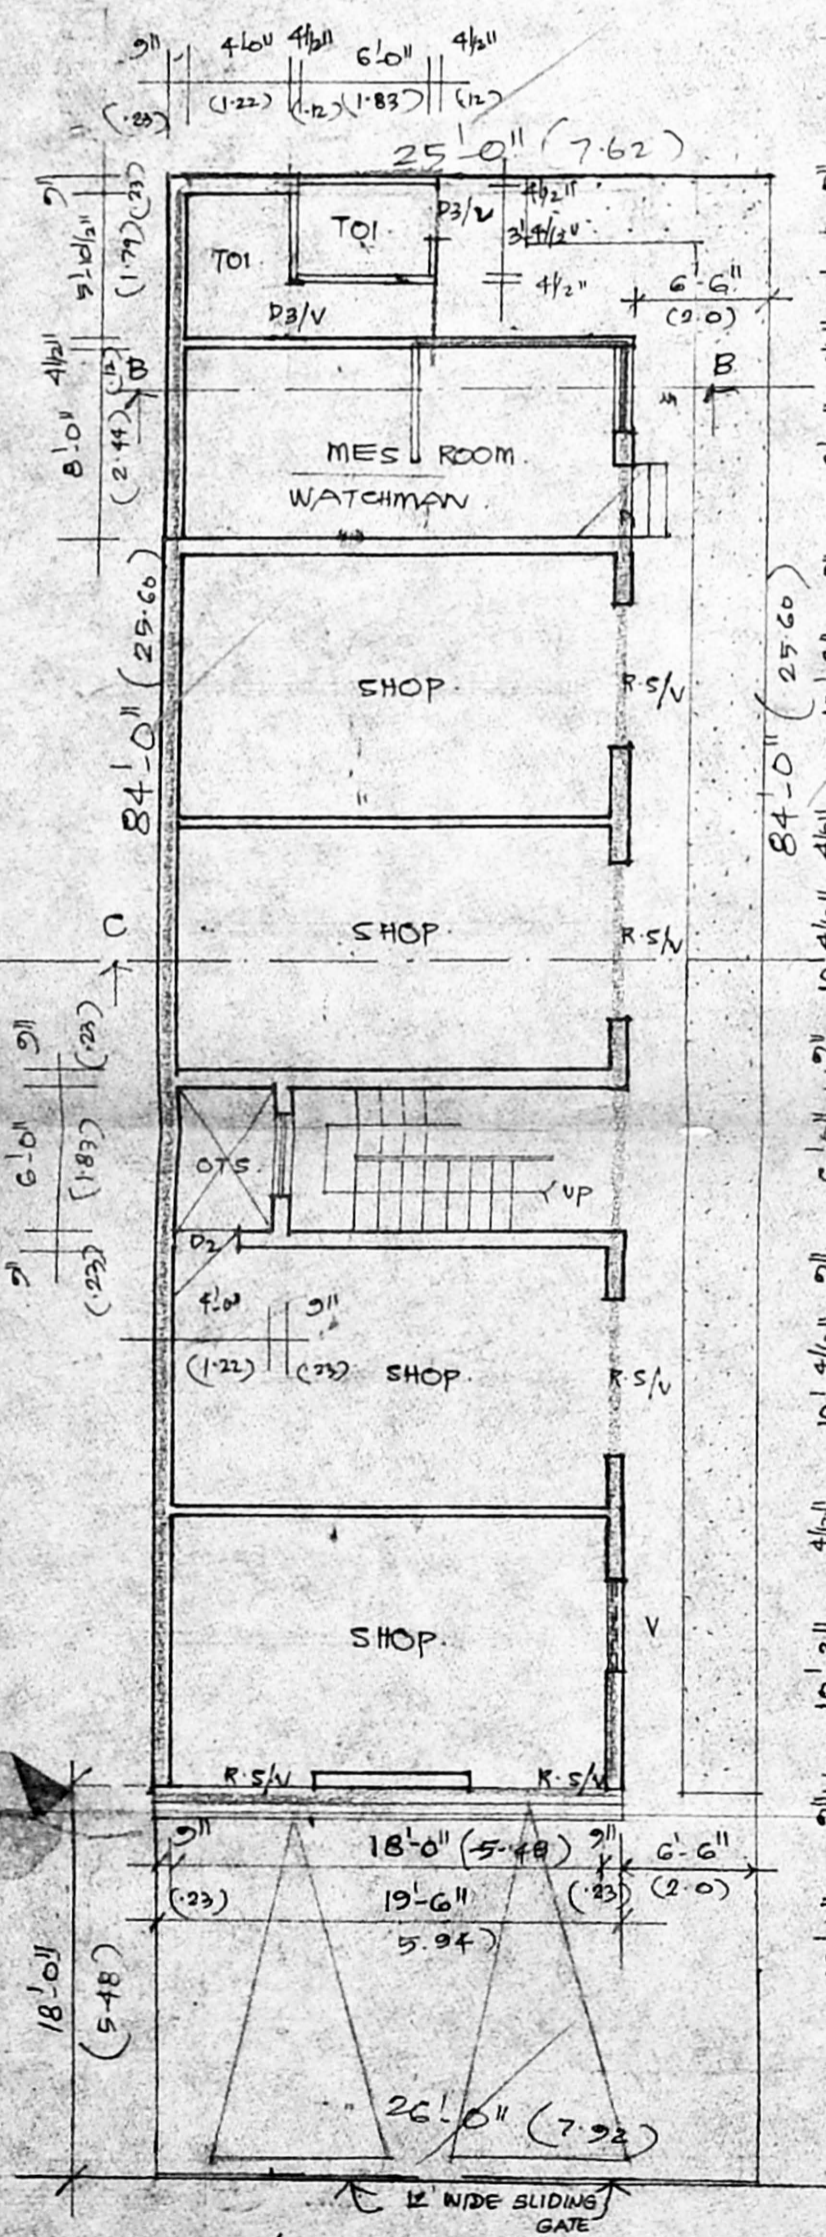

SITE/GROUND FLOOR:
← 33' WIDE ROAD →

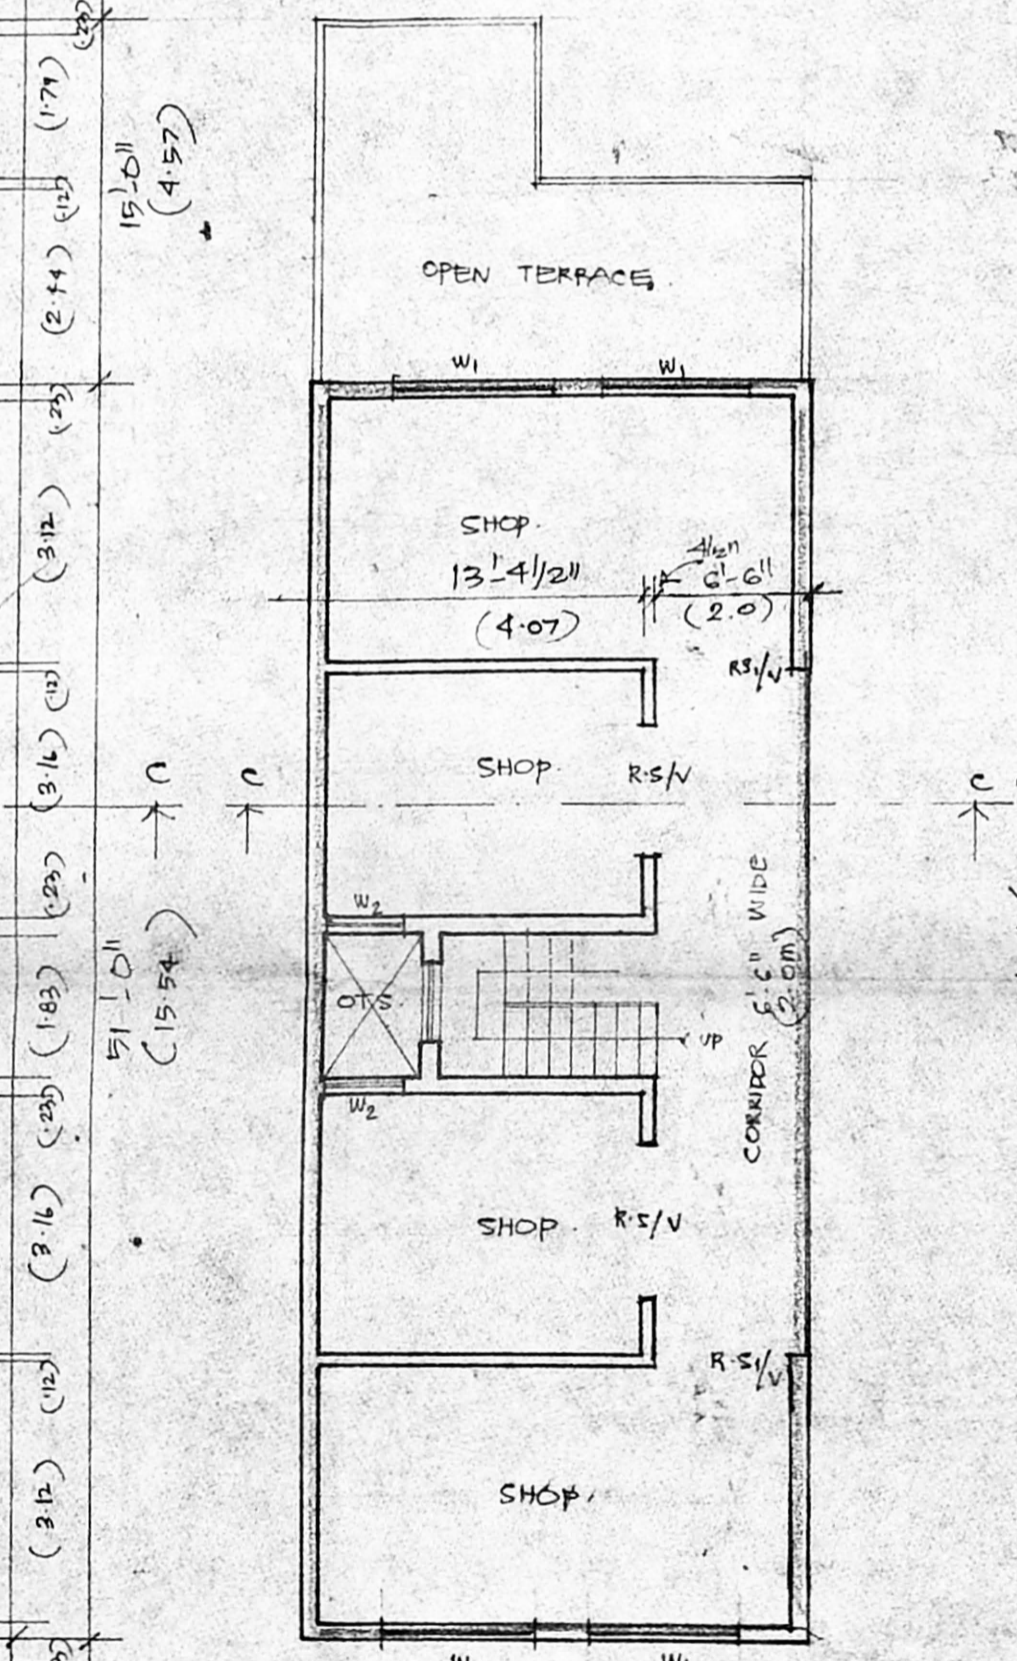

FIRST FLOOR:

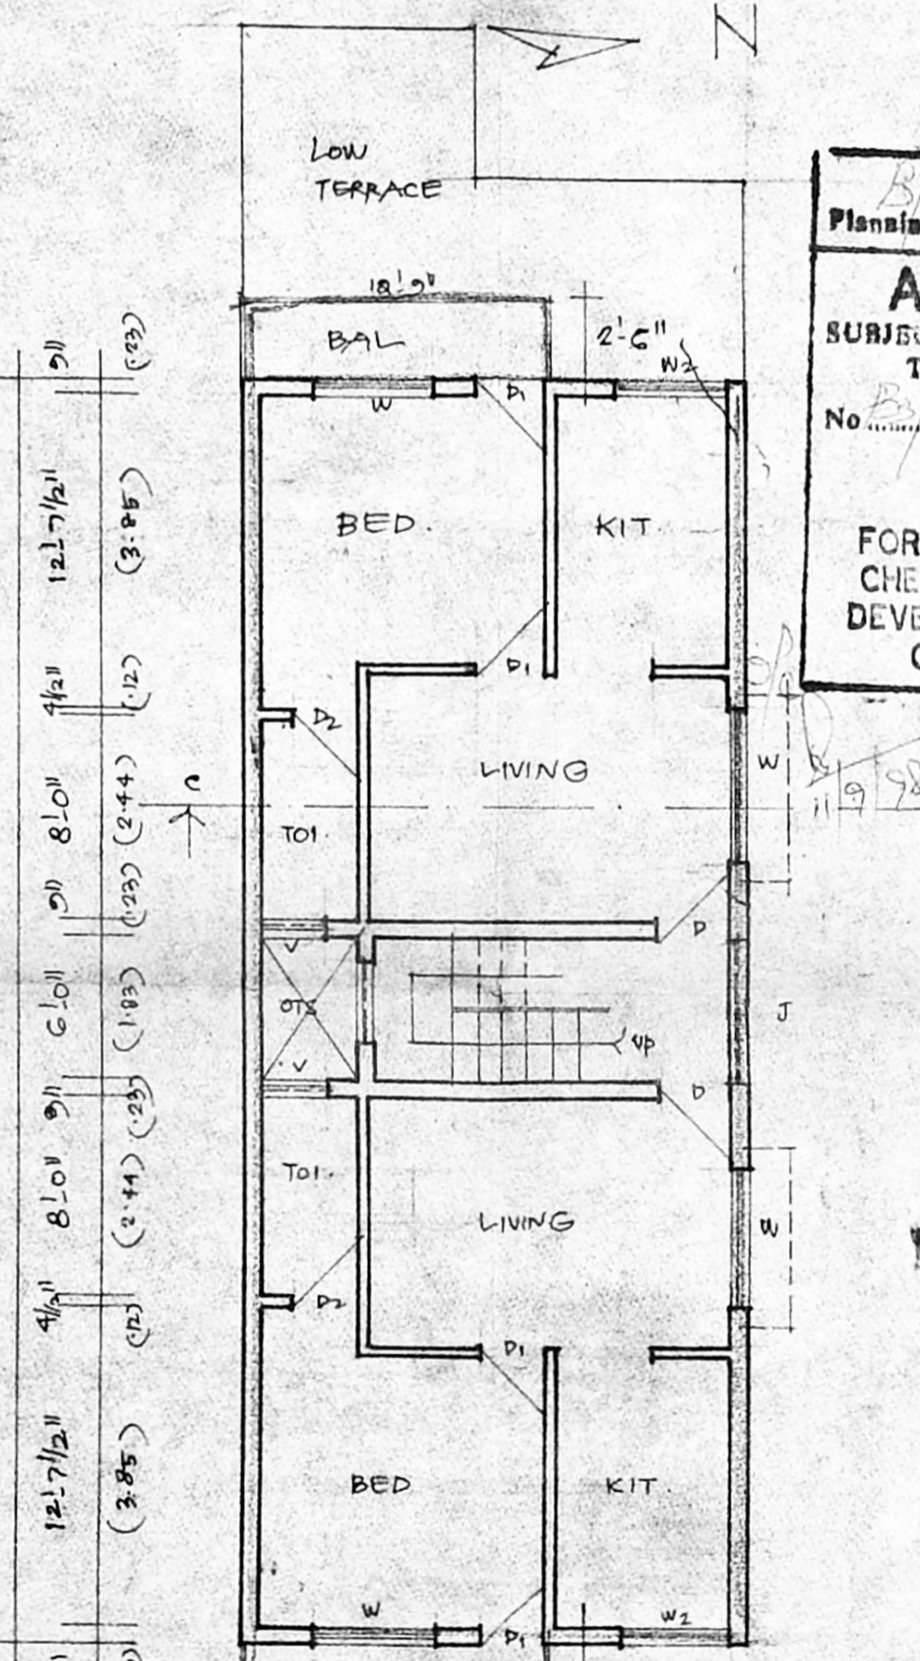


SECOND FLOOR:

KEY PLAN:
(NOT TO SCALE)

Planning Permit No. B/26/40/396/58
APPROVED
 SUBJECT TO THE CONDITIONS IN THIS OFFICE LETTER.
 No. B/26/40/396/58 Date 19/8/88
 FOR MEMBER SECRETARY
 CHENNAI METROPOLITAN
 DEVELOPMENT AUTHORITY
 CHENNAI-600 008.

TERRACE FLOOR:

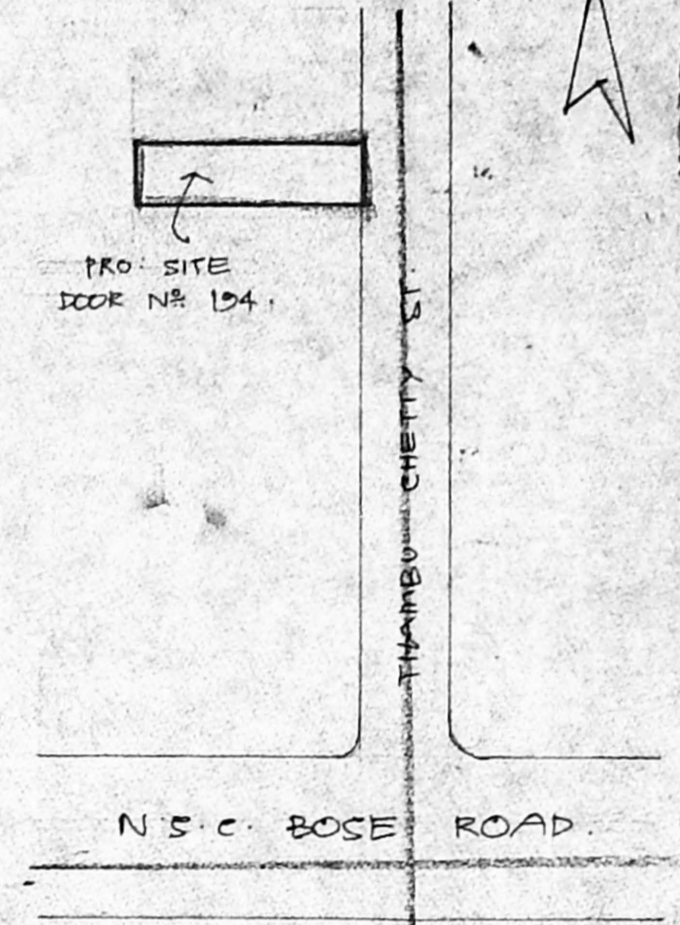

SCHEDULE:

R.S.V: ROLLING SHUTTER/ VENTILATOR: 6' x 6' 6"
 D: DOOR: 3' 3" x 7' 0": 6' x 2' 0"
 D2: DOOR: 3' 0" x 7' 0"
 W: WINDOW: 6' 0" x 4' 6"
 W2: WINDOW: 4' 0" x 4' 0"
 W3: Revised Window: 3' 0" x 4' 0"
 W4: WINDOW: 2' 0" x 1' 6"

CMDA (B) No. B3/8830/88
 C. No. 25/8830/88
 Ass. P3/V DOOR: 2' 0" x 4' 0"
 VENTILATOR: 2' 0" x 1' 0"

Scrutiny P.A. [Signature]

AREA	(SQ. FT.)	(SQ. M)
GROUND FLOOR	1210	112.54
FIRST FLOOR	1047	97.26
SECOND FLOOR	1117	103.76
TOTAL	FSI AREA: 3174 SQ. FT.	(292.05 SQ. FT.)
COVERAGE	52%	
FSI	1.45	

INDEX:

PROPOSED [Symbol]

ROAD [Symbol]

BOUNDRY [Symbol]

SCALE: 1" = 8'-6" (1:100)

TITLE:
 PLAN SHOWING THE
 PROPOSED RESIDENCE/
 SHOPS AT DOOR NO. 194,
 THAMBU CHETTY STREET
 IN R.S. NO. 4809, BLOCK
 NO. 43 OF V.O.C. NAGAR.

OWNER: T.H. Muthiahbabai

SURVEYOR:
 K. SELVAM, B.E. AMIE, C.Eng (I), A.I.V.
 Consulting Civil Engineer Chartered Engineer
 Approved Valuer, Licensed Surveyor
 Class-I, Reg. No. 319/98-99
 Corporation of Chennai, Thambur Municipality
 No. 1/370, Jagappair East,
 CHENNAI-600 030.