




ELEVATION

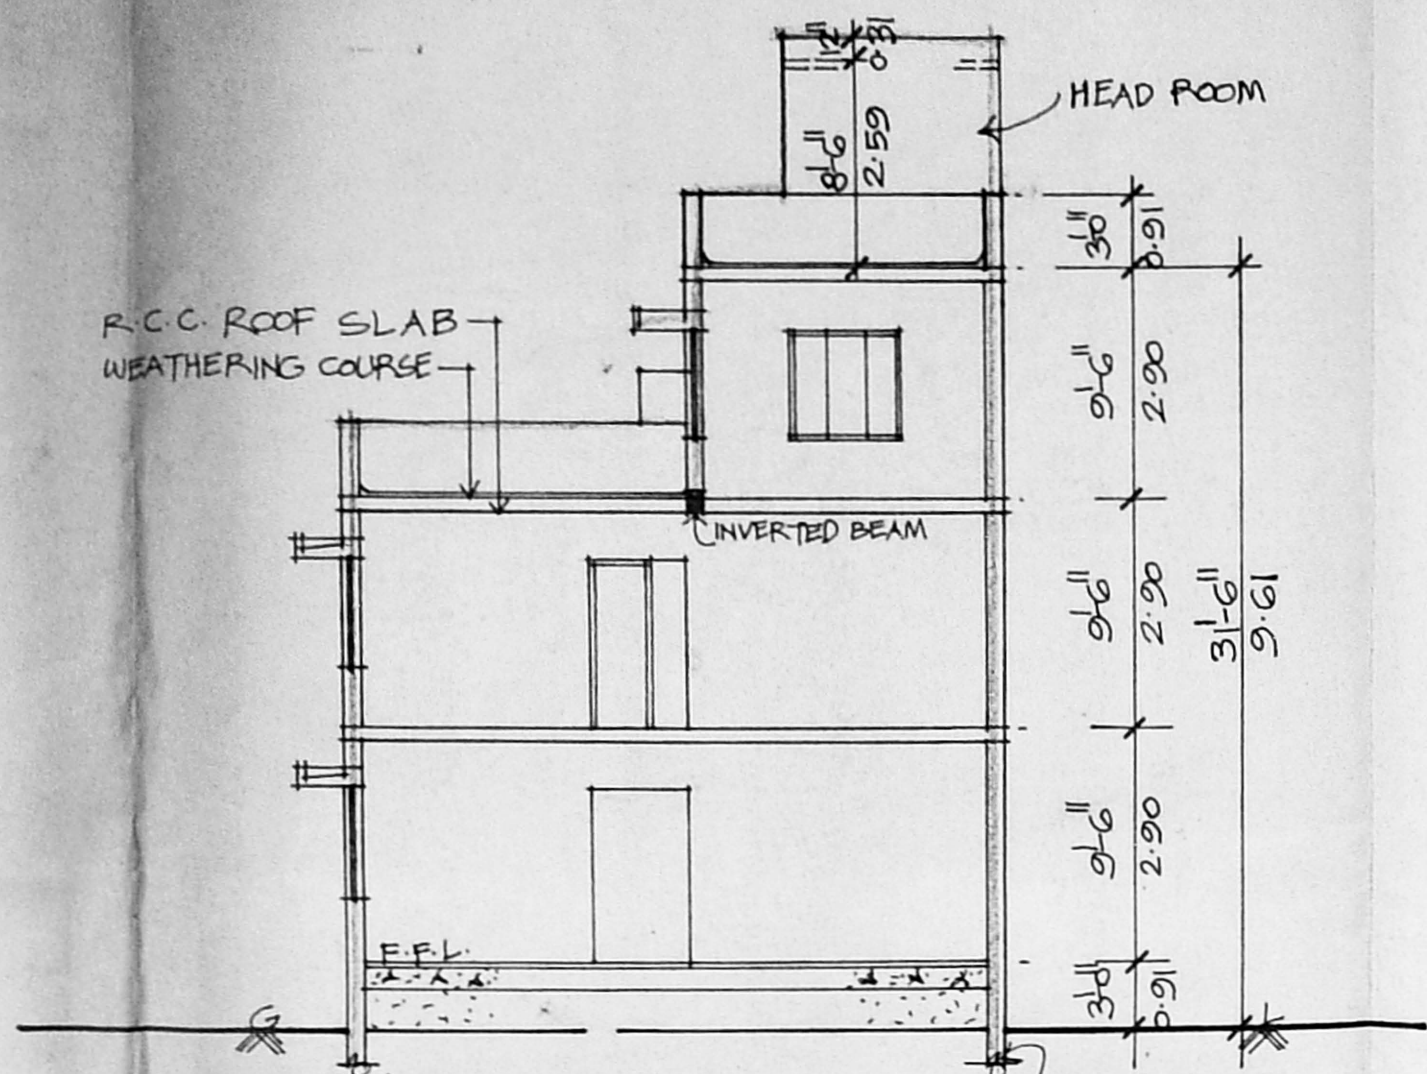

SECTION-AB

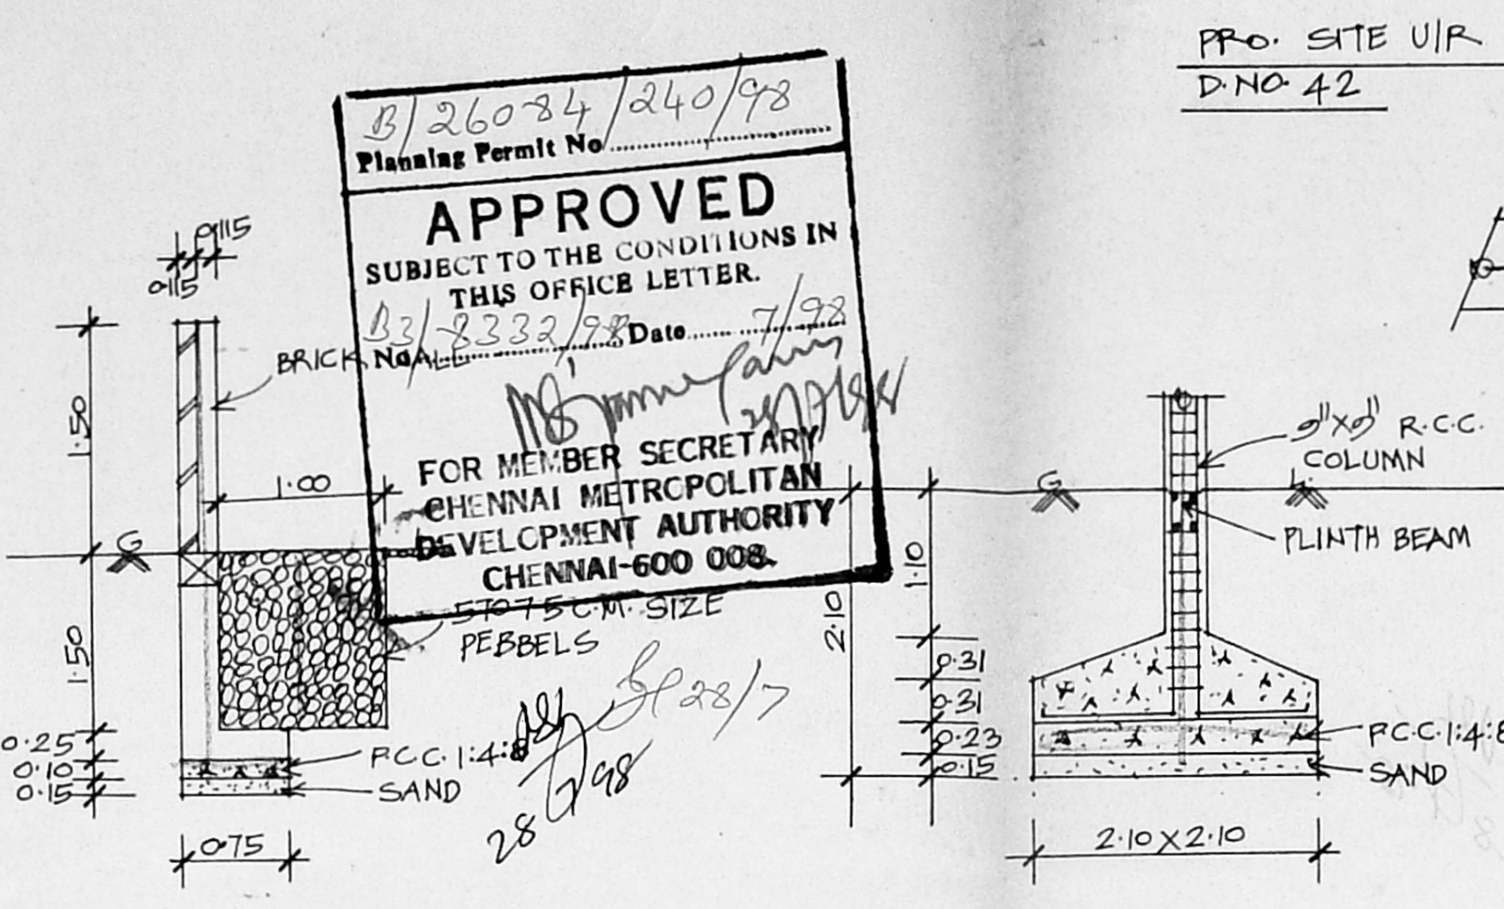

FOUNDATION DETAIL

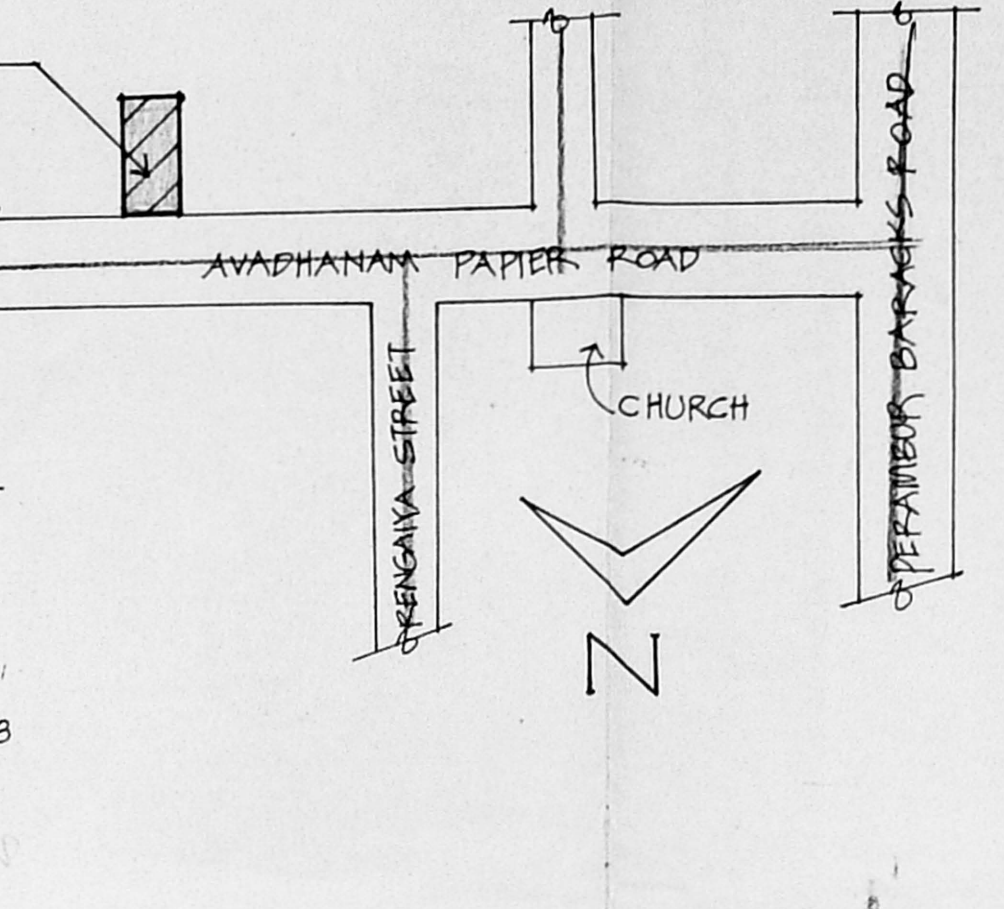

KEY PLAN NOT TO SCALE

Planing Permit No. B/26034/240/93
APPROVED
 SUBJECT TO THE CONDITIONS IN THIS OFFICE LETTER.
 Date: 7/23/93
 FOR MEMBER SECRETARY
 CHENNAI METROPOLITAN
 DEVELOPMENT AUTHORITY
 CHENNAI-600 008.

SPECIFICATION

P.C.C. 1:4:8 IN FOUNDATION -209-
 SAND FILL IN FOUNDATION
 BRICK WORK IN C.M. 1:5
 PLASTERING IN C.M. 1:4
 R.C.C. WORKS IN C.M.B.M.B. No. 1
 MOSAIC FLOORING No. Bg/2332/93

JOINERY DETAIL


D	DOOR	100X210
D1	"	091X210
D2	"	076X210
O	OPEN	122X210
W	WINDOW	182X137
W1	"	137X137
W2	"	091X182
W3	"	091X137
V	VENTILATOR	091X061

COLOUR INDEX


PROPOSAL
 PLOT BOUNDARY
 ROAD

AREA DETAIL


PLOT EXTENT	: 3202.50 SQFT.	297.52 SQ.M.
GROUND FLOOR	: 2066 SQFT.	192.00 SQ.M.
FIRST FLOOR	: 1603 "	148.88 "
SECOND FLOOR	: 567 "	52.68 "
TOTAL	: 4236 "	393.56 "
F.S.I.	: 1.32	COVERAGE : 64%

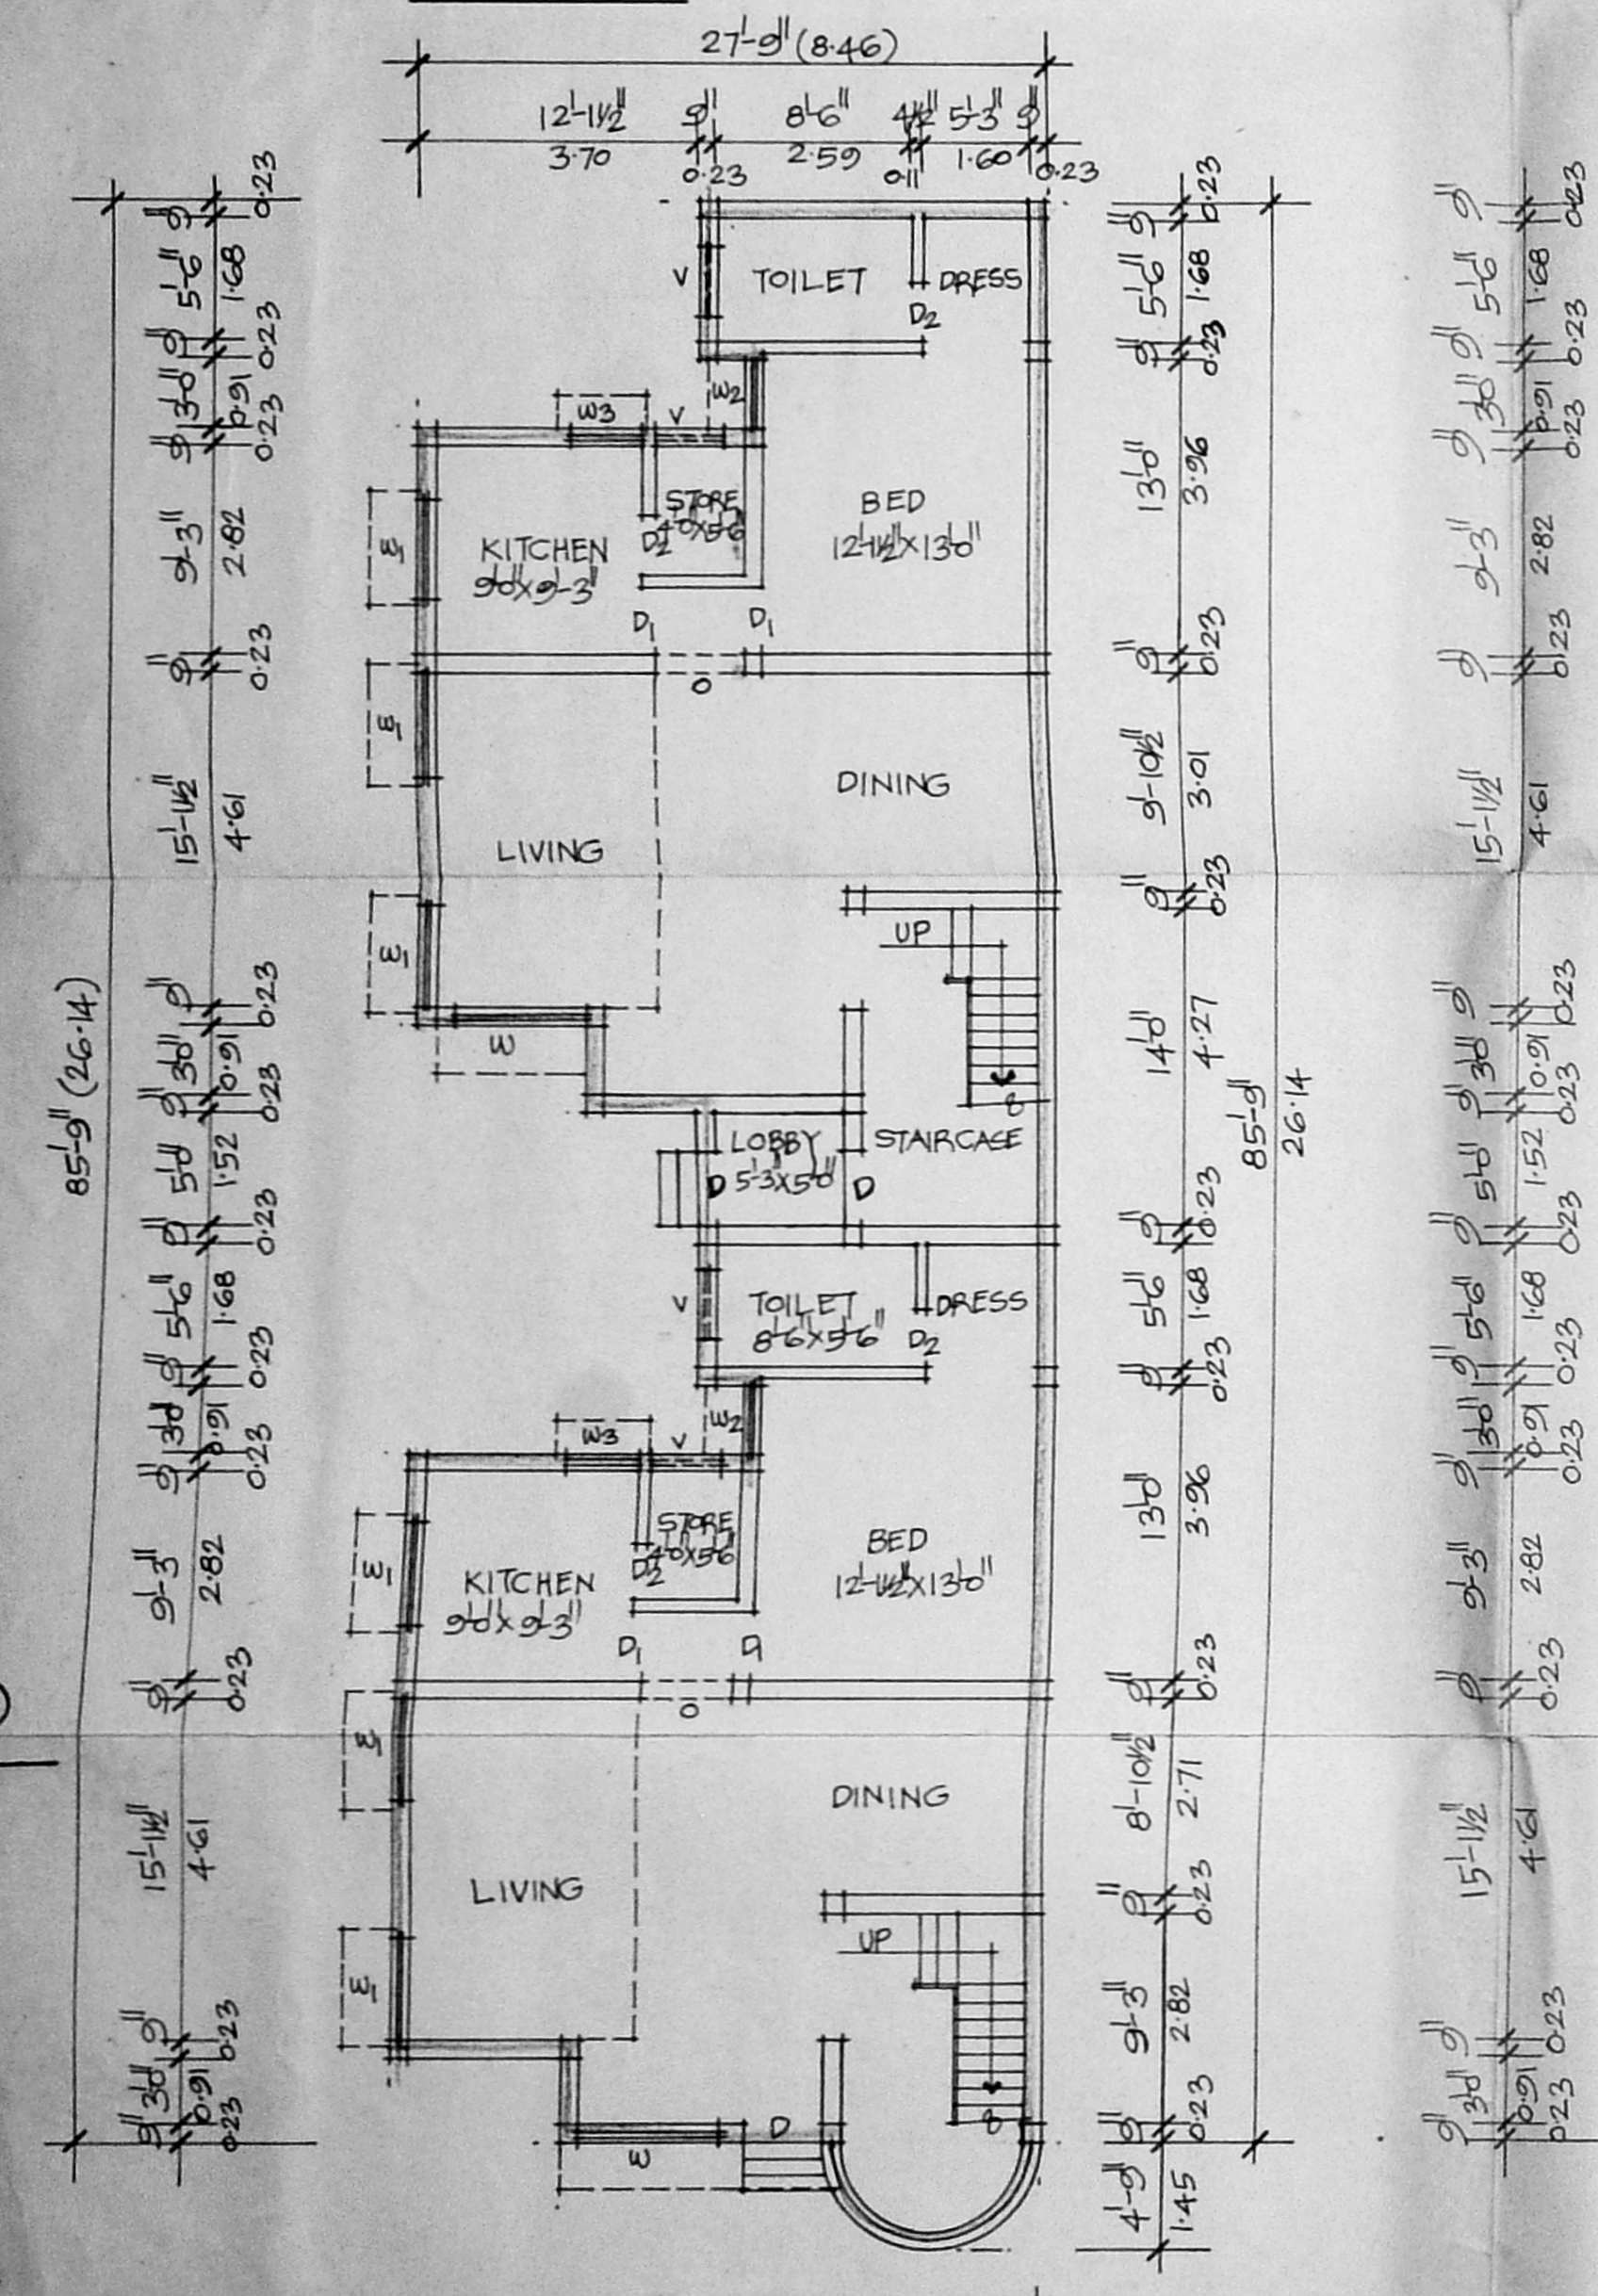


GROUND FLOOR PLAN
 SCALE: 1"=8'-0" [1:100]

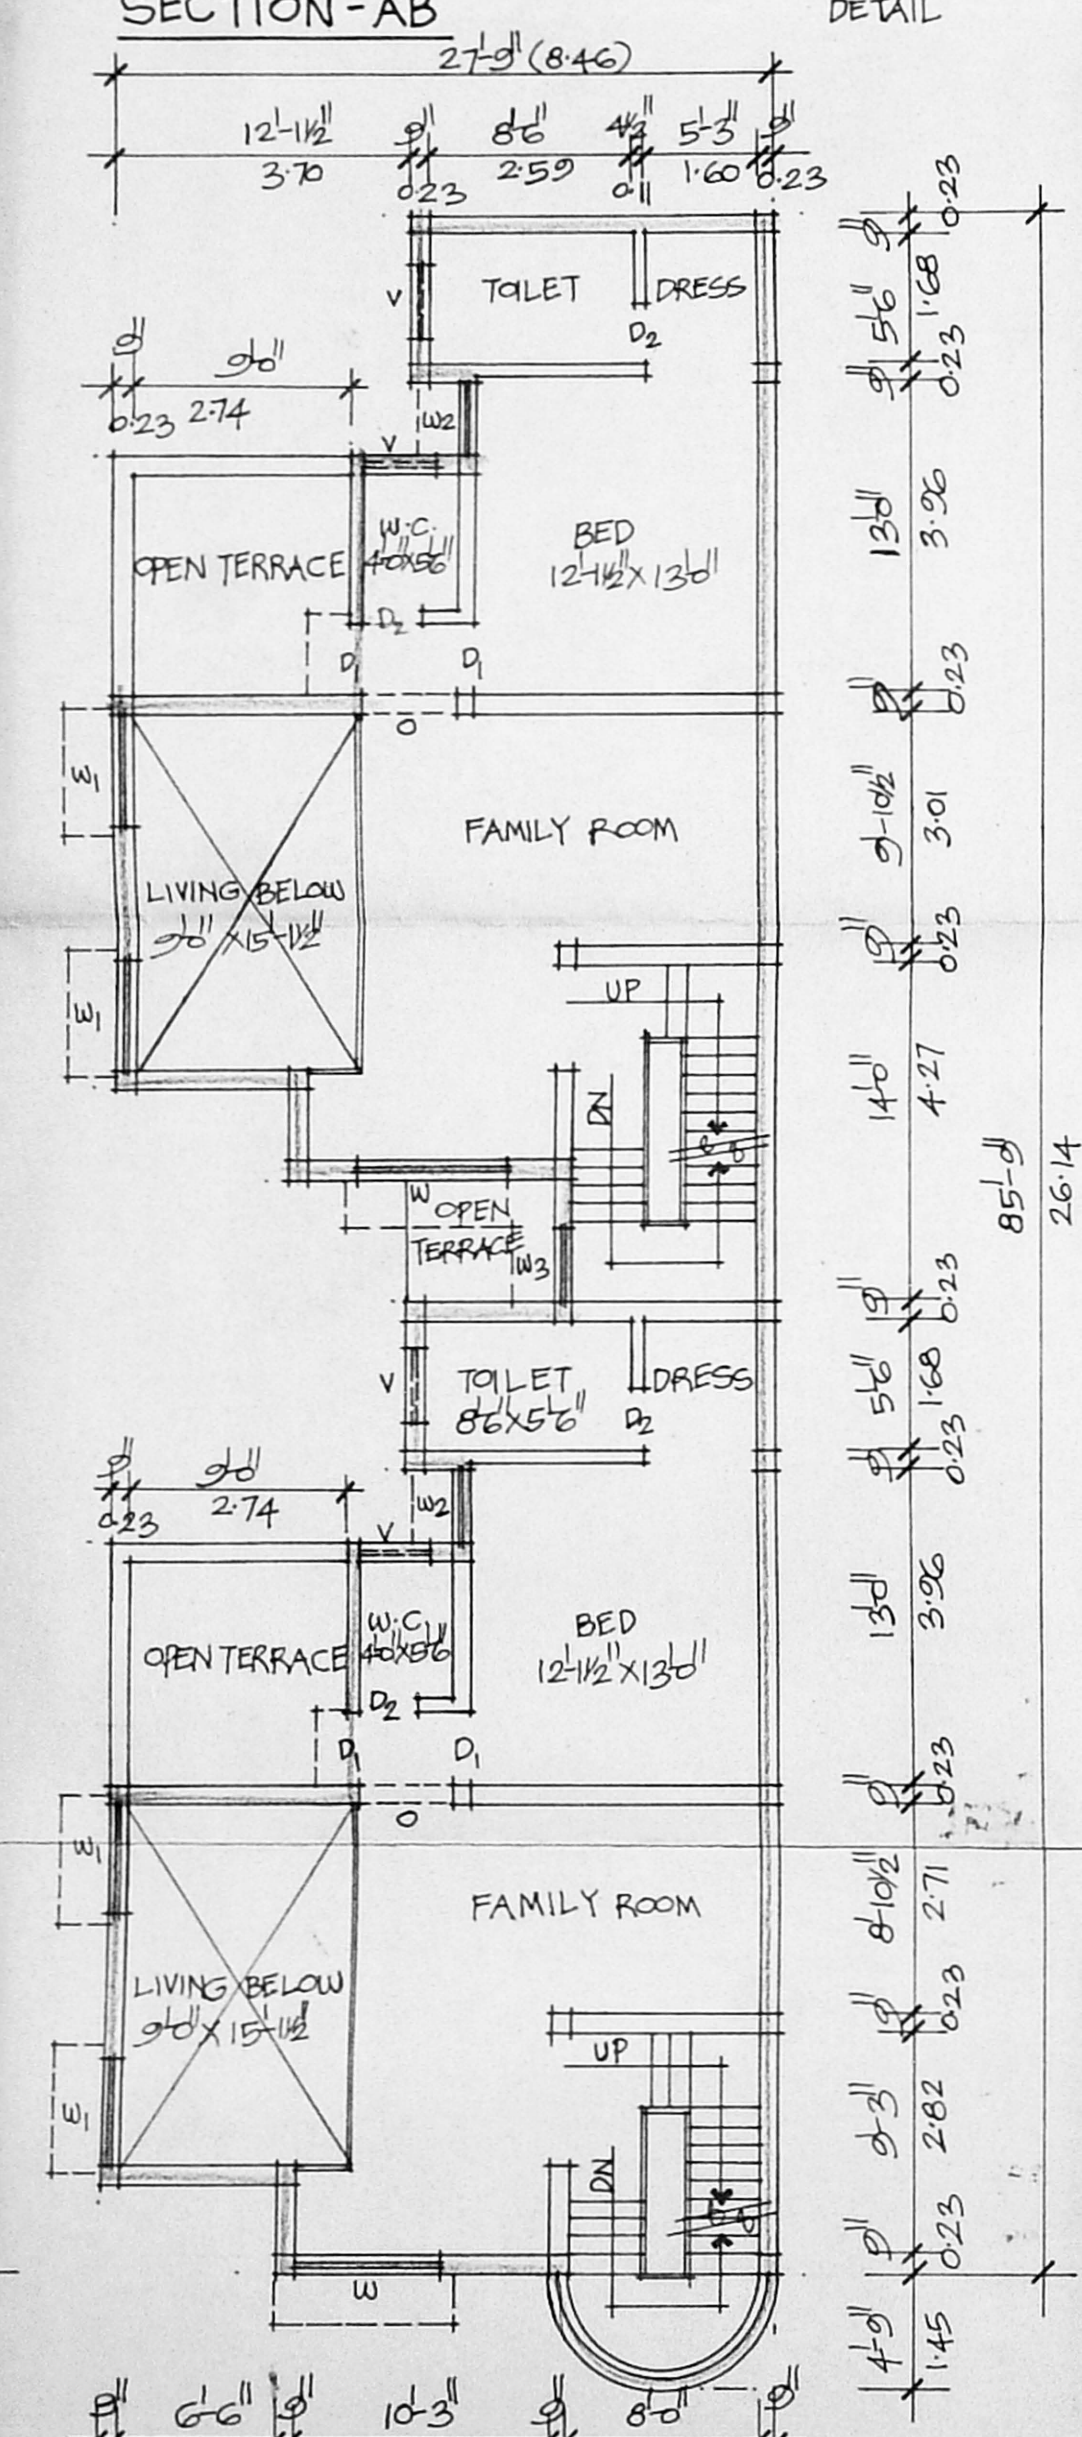


FIRST FLOOR PLAN

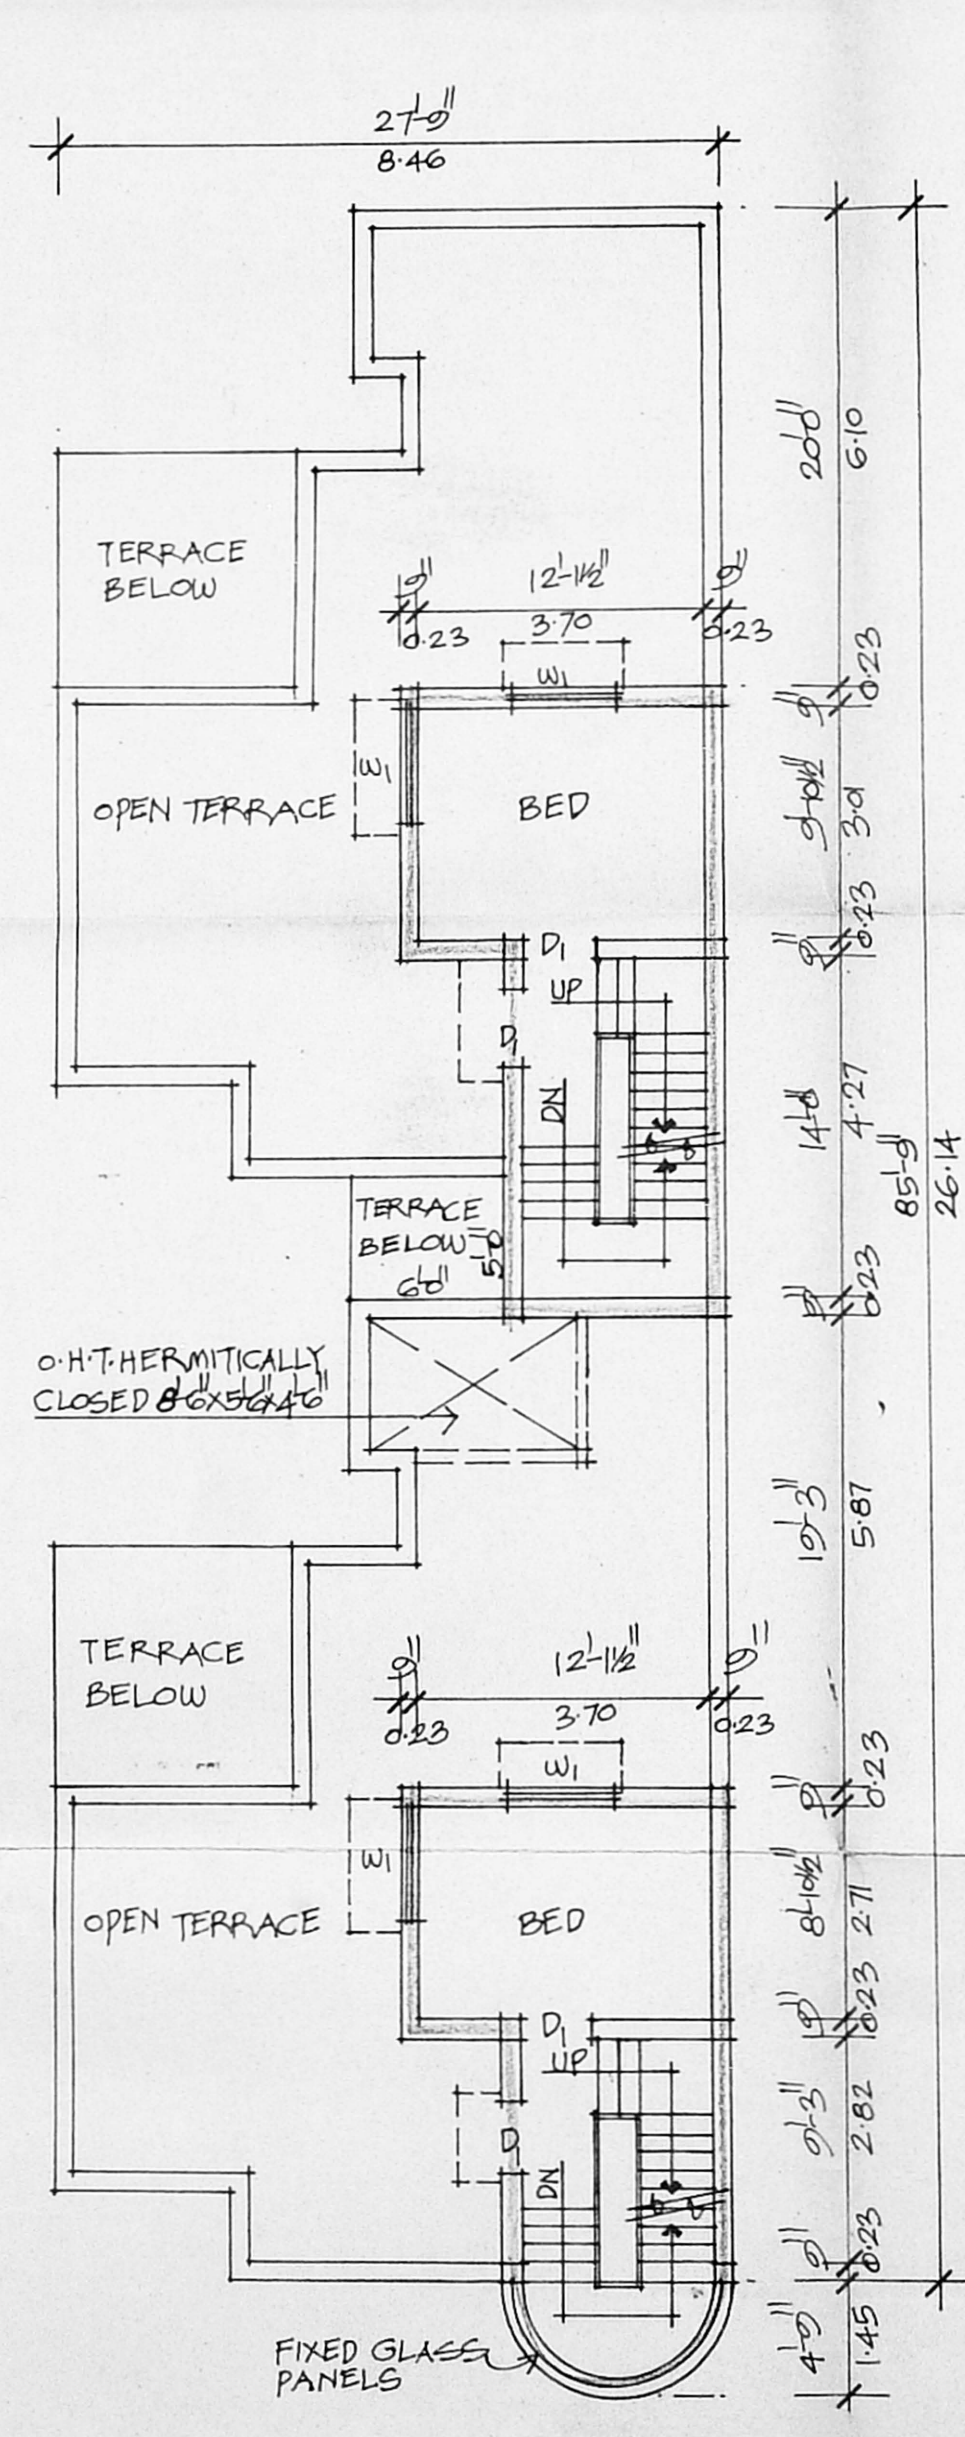

SECOND FLOOR PLAN

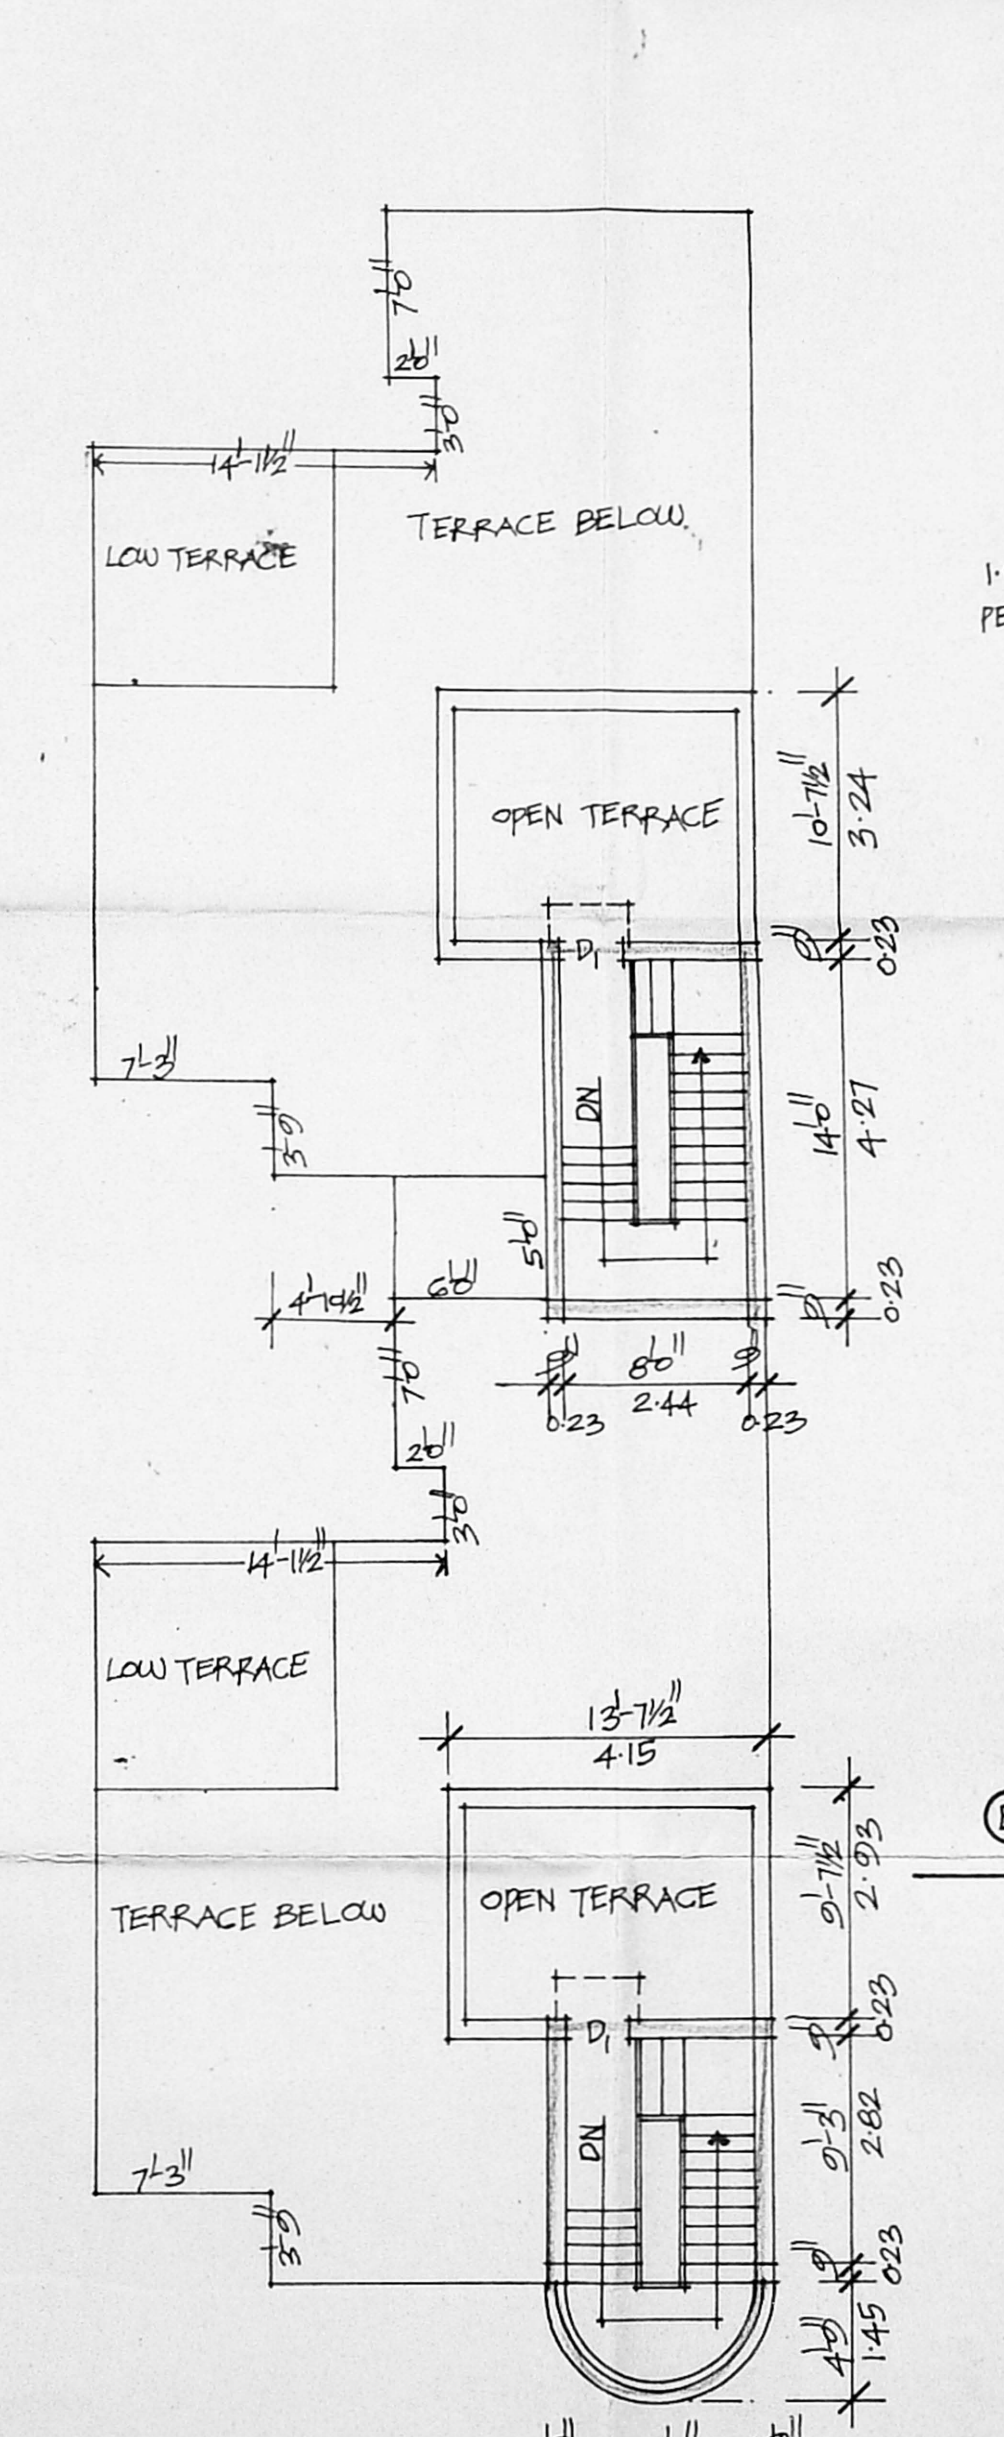

TERRACE PLAN

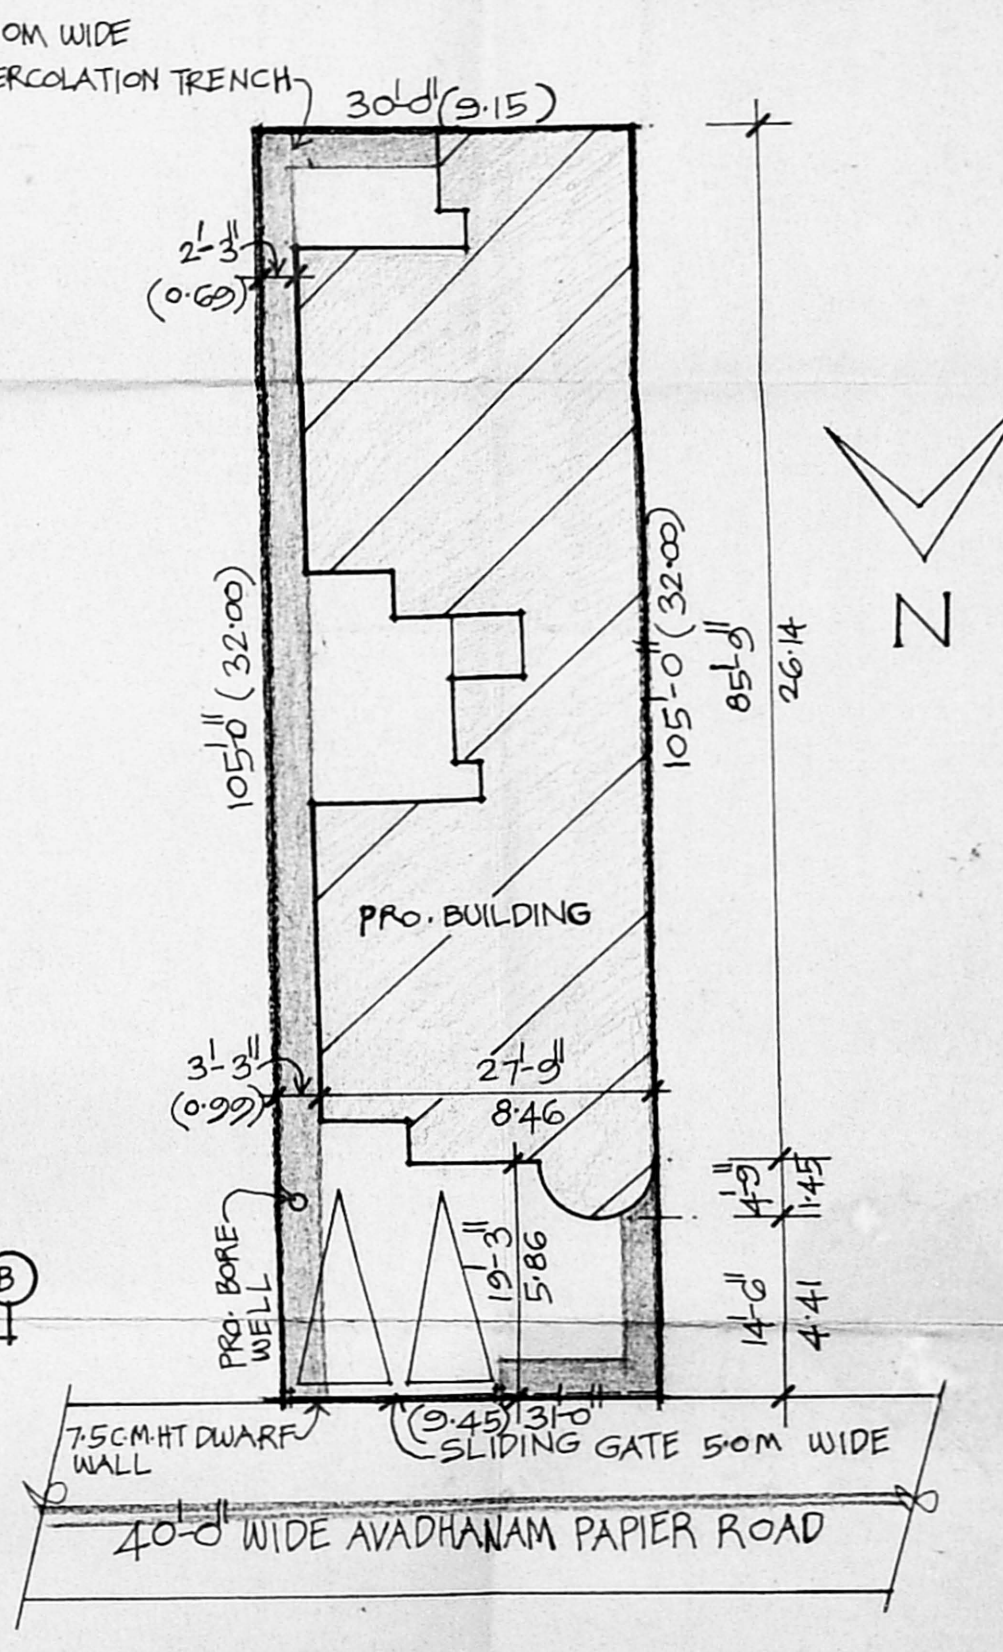

SITE PLAN
 SCALE: 1"=100'

PLAN SHOWING THE PROPOSED RESIDENTIAL BUILDING AT DOOR NO.42 (OLD DOOR NO.41) AVADHANAM PAPER ROAD, CHOO LA I R.S.NO. 10/2, BLOCK NO.9 OF PURASAWAKKAM, CHENNAI.

OWNER: *Bhawalal Jain*
Sripal B. Jain
Vijay
Bot B. Jain

LICENSED SURVEYOR
 V. EZHILARASAN, D.C.E., D.C.Tech.
 CONSULTING CIVIL ENGINEER & PLANNING EXPERT
 PH: 6266644
 LICENSED SURVEYOR CORPORATION OF CHENNAI
 ANNA NAGAR WEST EXTN. AMBATTUR MUNICIPALITY, Shop No. 19 TNHS Shopping Complex, THIRUMANGALAM ANNA NAGAR WEST, CHENNAI - 600 101.