

Planning Permit No. C/025815/64/88



APPROVED

SUBJECT TO THE CONDITIONS IN THIS OFFICE LETTER.


ca/10785/88 - 8-88

FOR THE SECRETARY
CHENNAI METROPOLITAN
DEVELOPMENT AUTHORITY
CHENNAI-600 008.


ELEVATION

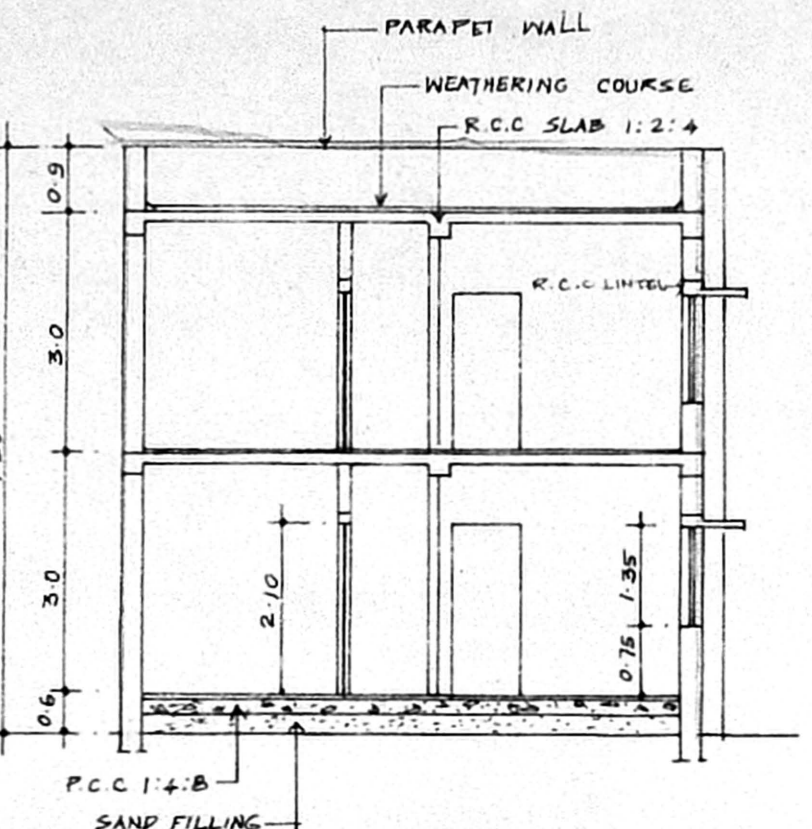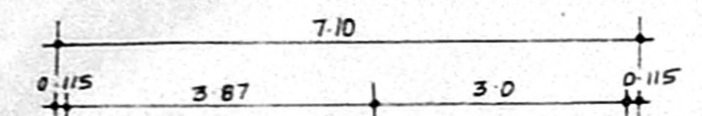


SECTION A-A

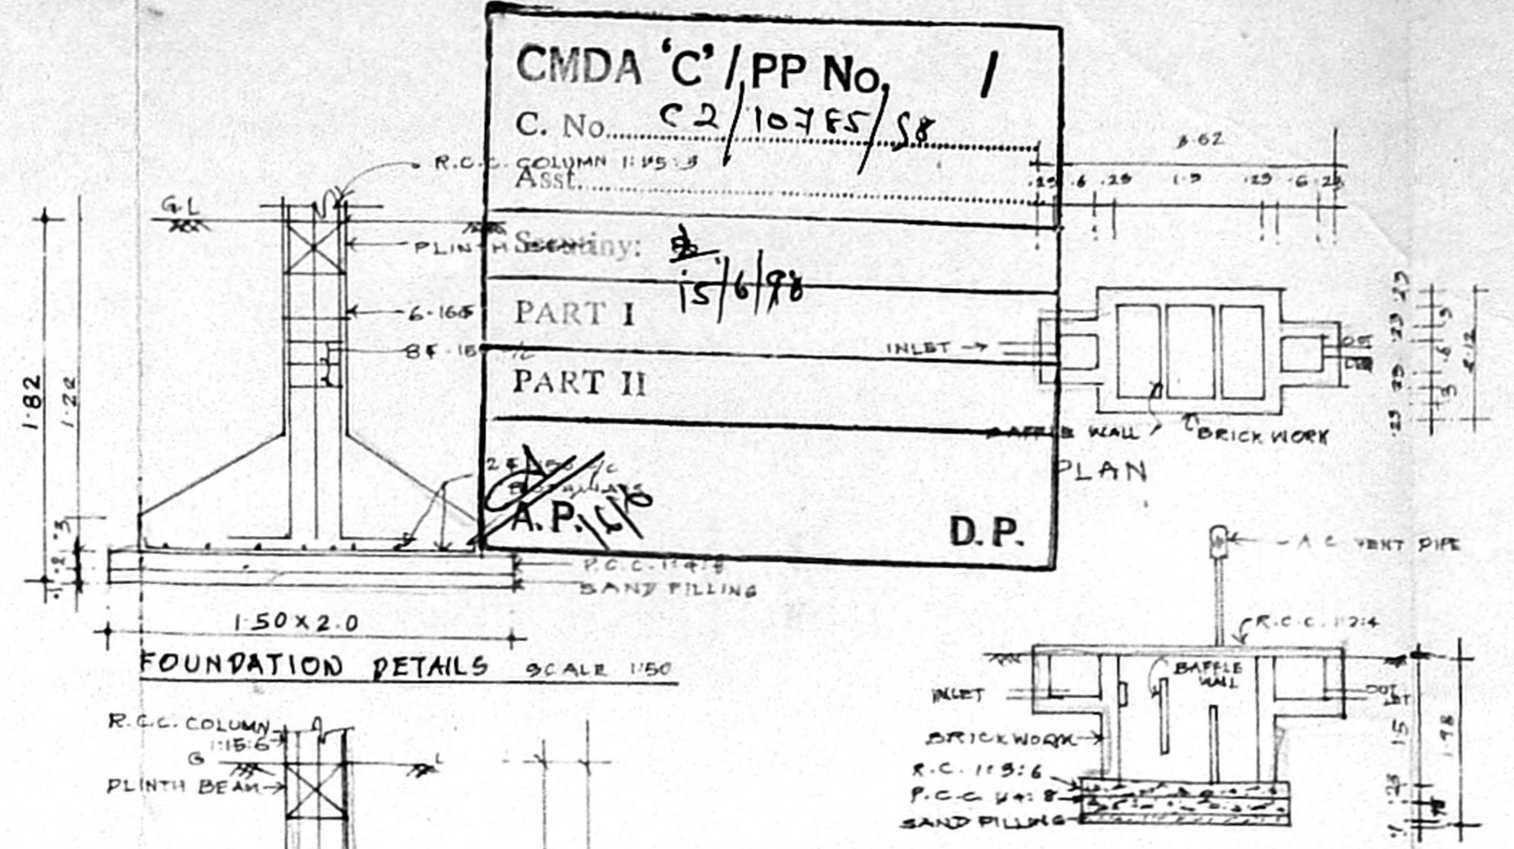

FOUNDATION DETAILS SCALE 1:50

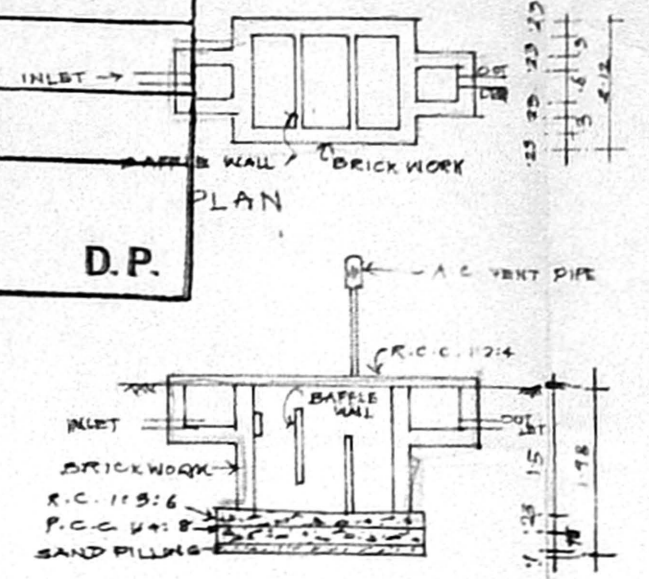


SECTION SEPTIC TANK SCALE 1:100

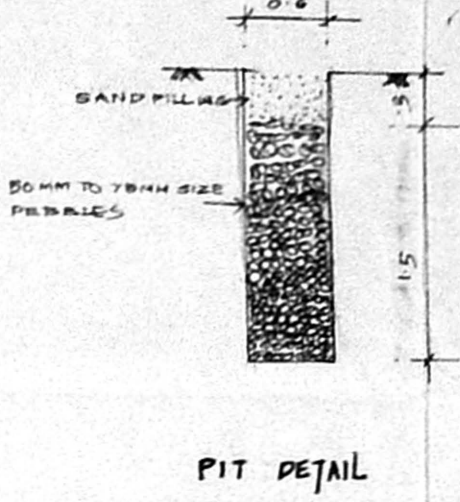


PIT DETAIL


FOUNDATION DETAIL ECCENTRIC SCALE 1:50

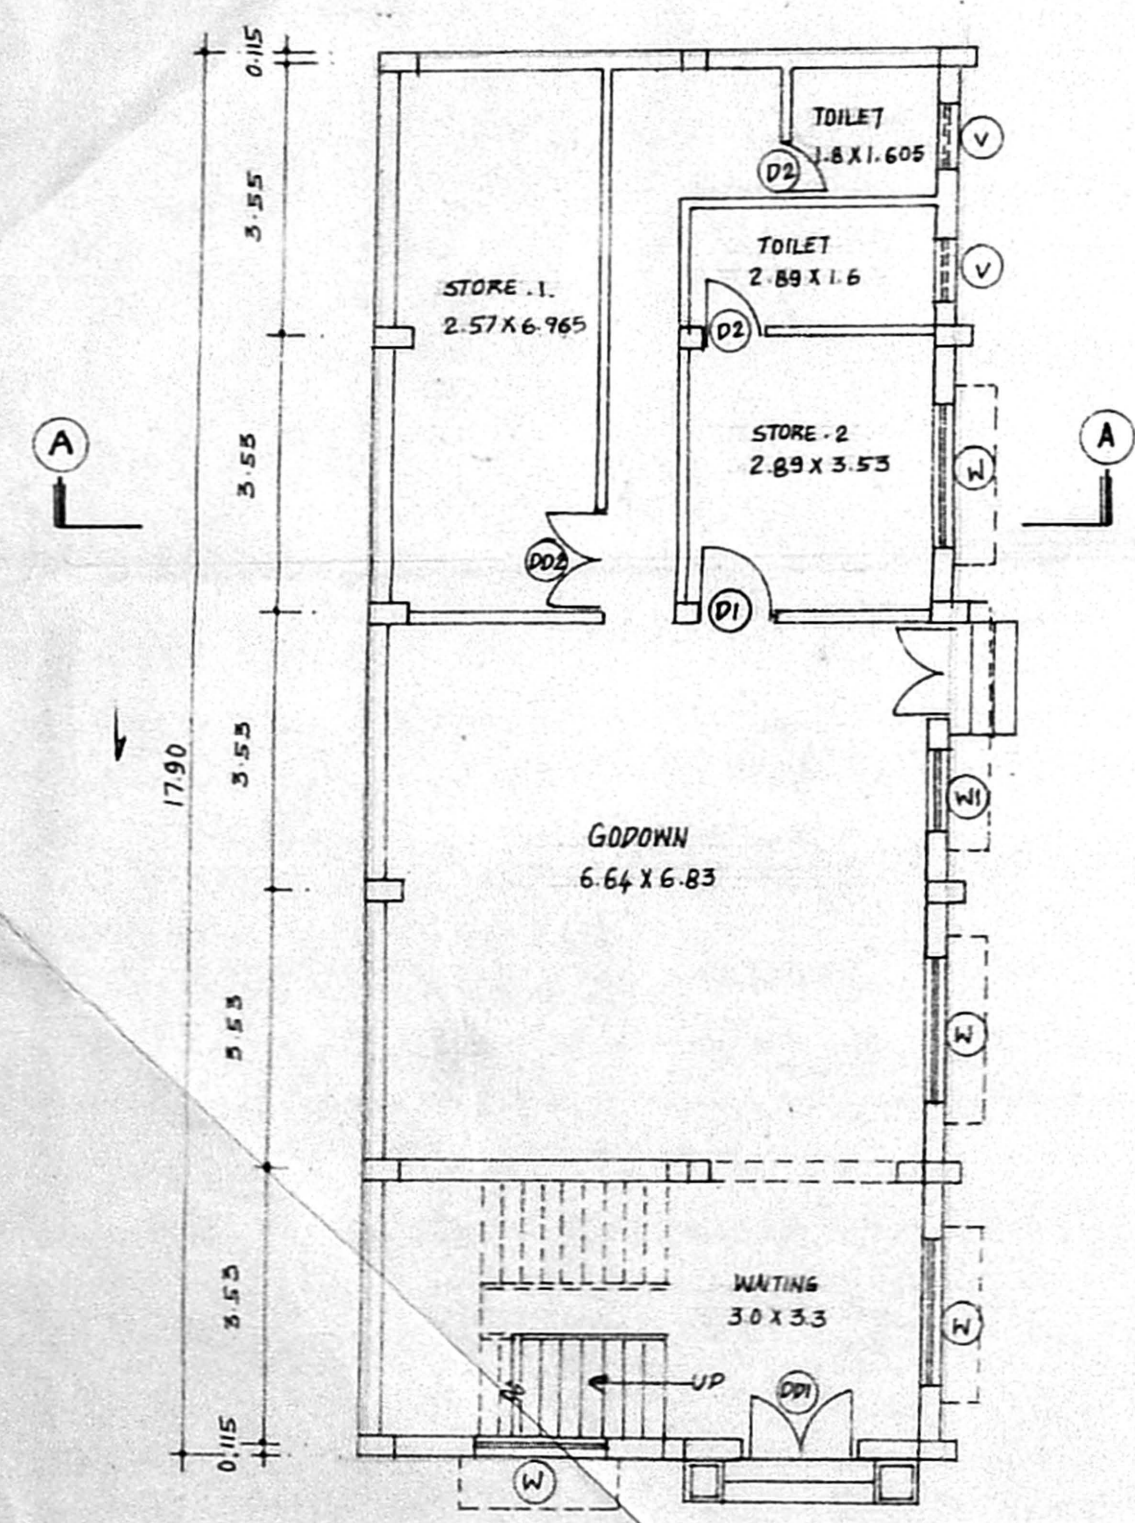


GROUND FLOOR PLAN SCALE 1:100

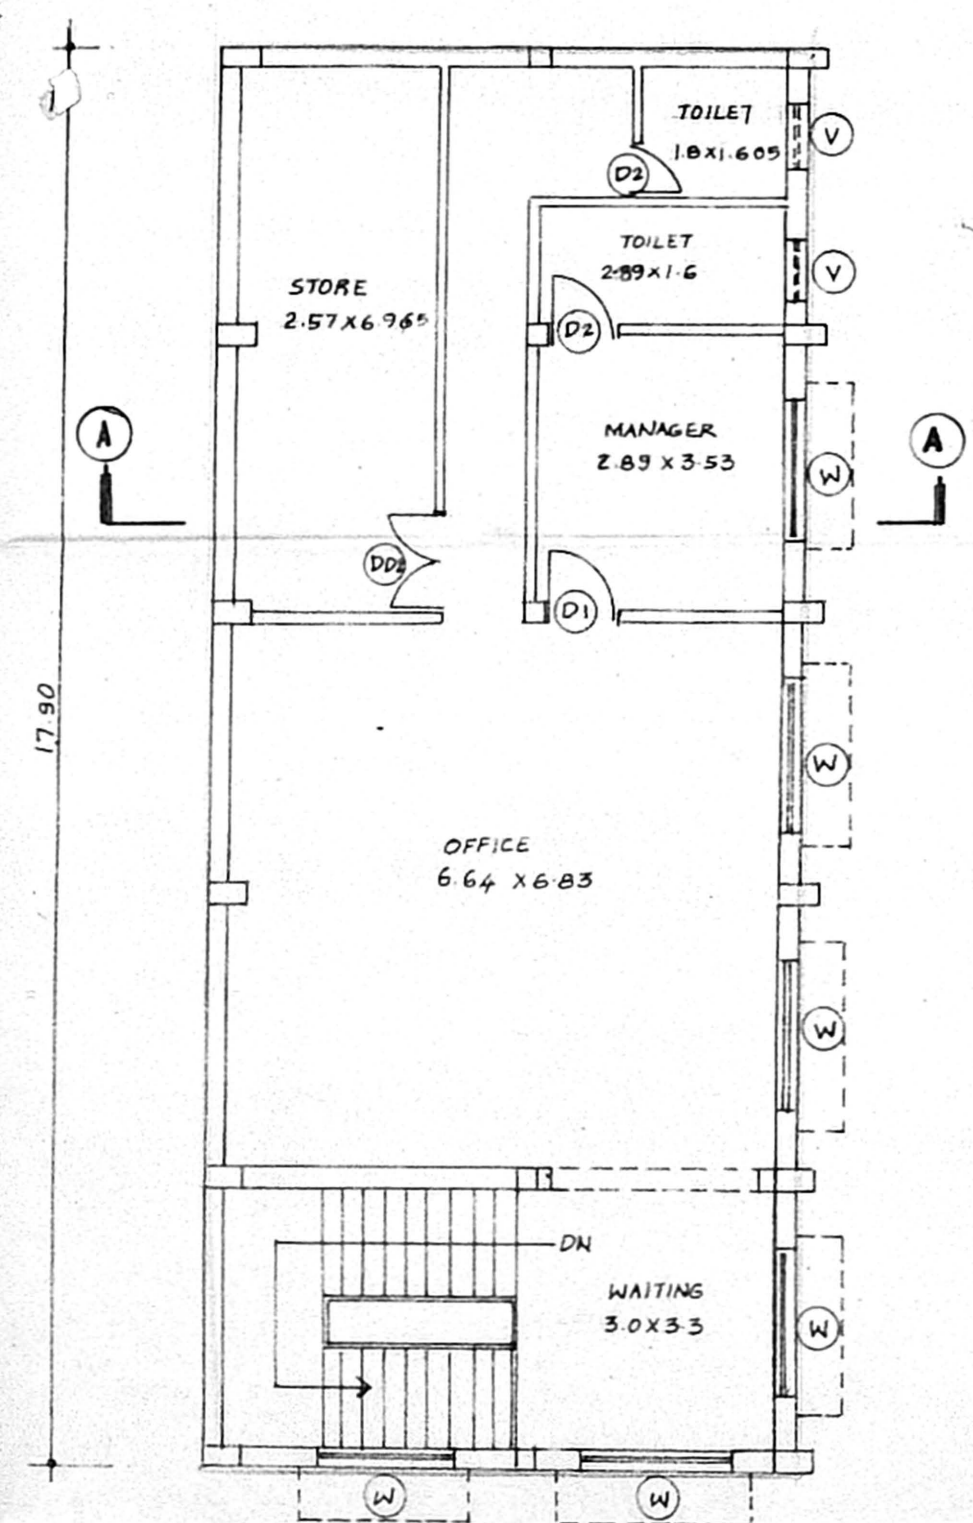

FIRST FLOOR PLAN SCALE 1:100

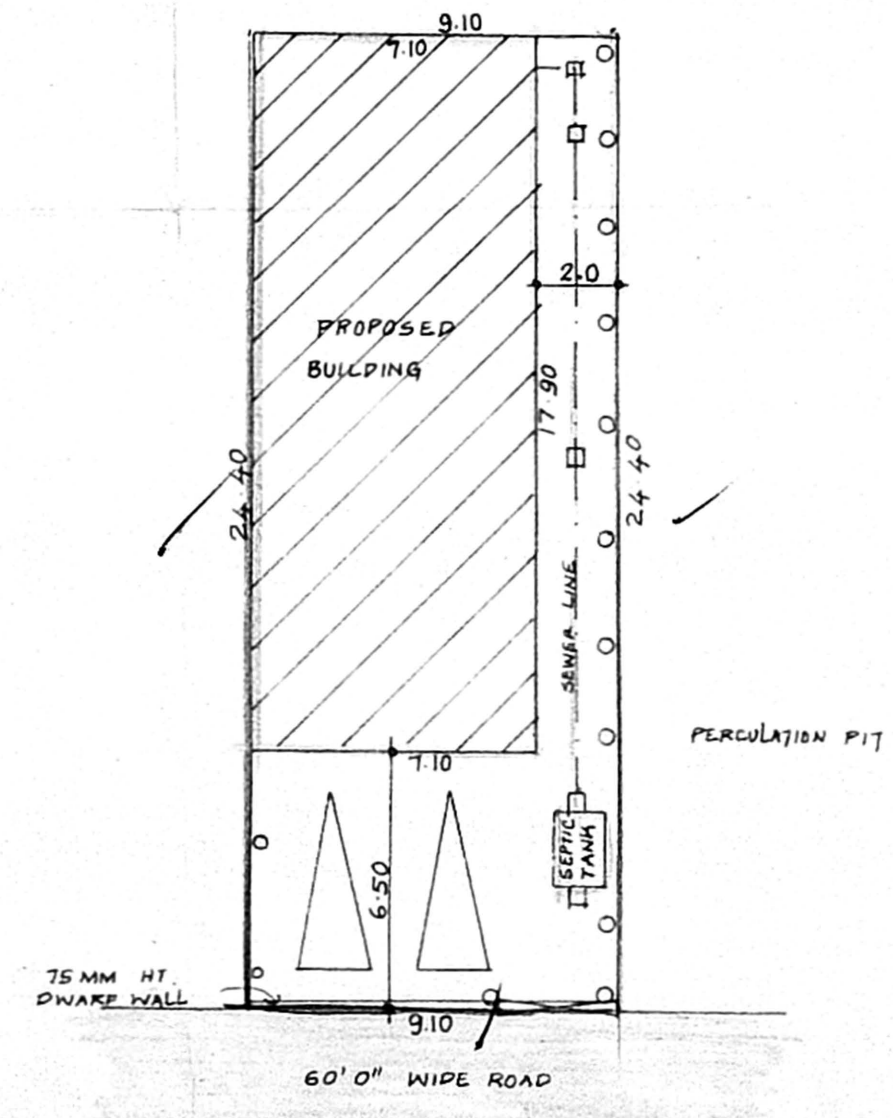

SITE PLAN SCALE 1:200

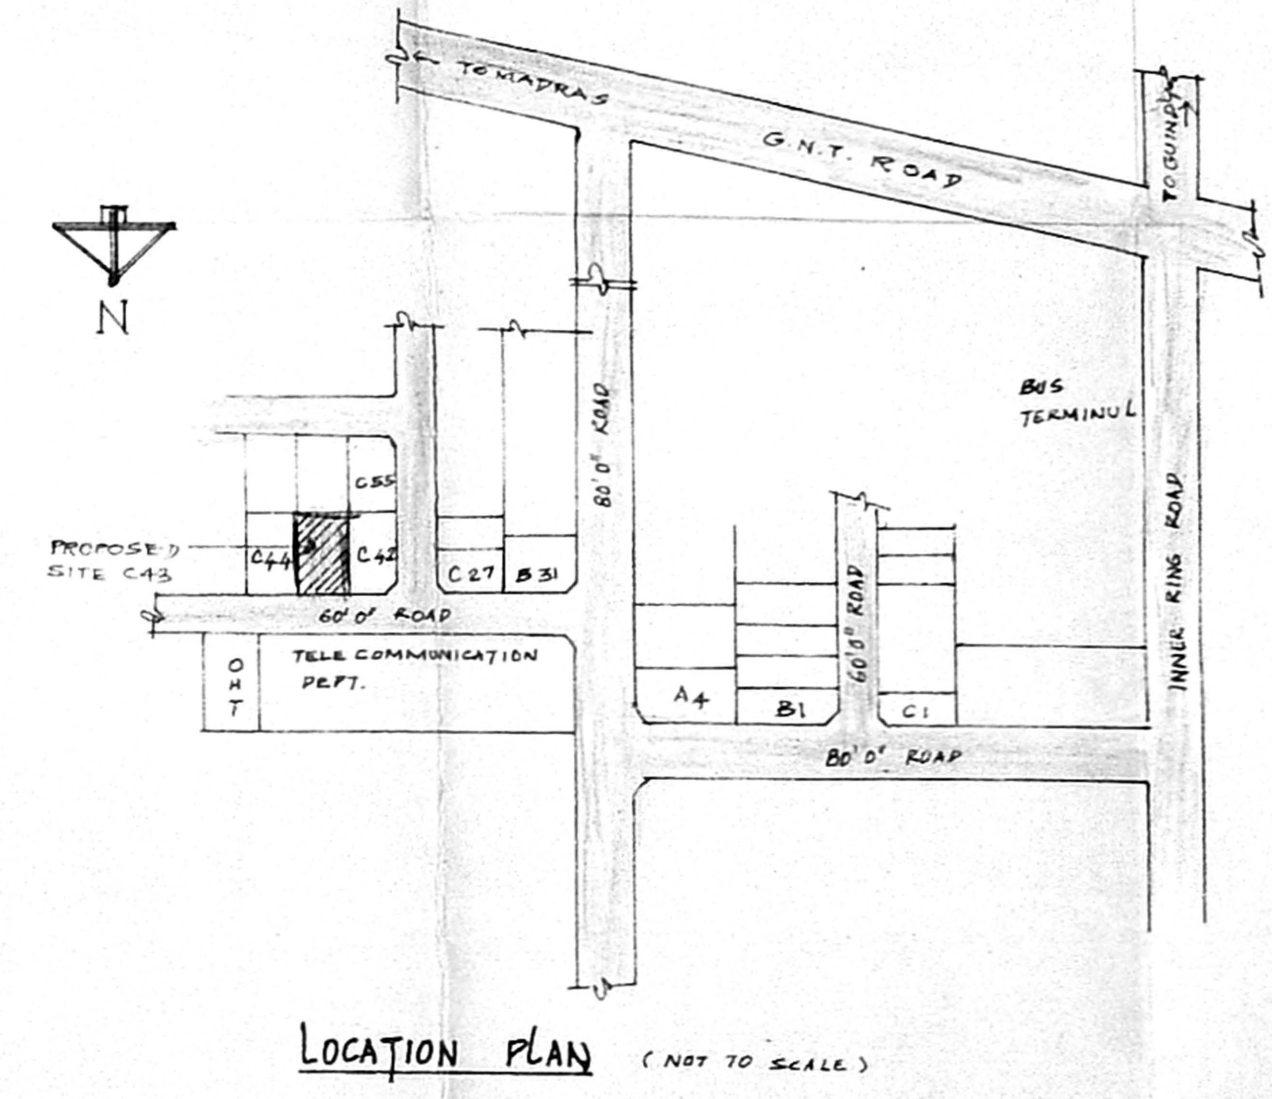

LOCATION PLAN (NOT TO SCALE)

NOTE: ALL DIMENSIONS ARE IN METRE.

SPECIFICATIONS	SCHEDULE OF OPENINGS	SCHEDULE OF AREA:
FOUNDATION : R.C.C. COLUMN FRAMED STD.	P1 1400x2100 DOUBLE SHUTTERS	SITE AREA : 222.04 SQ.M
SUPER STRUCTURE : BRICK WORK IN C.M. 1:4	P2 1600x2100 DOUBLE SHUTTERS	GROUND FLOOR : 127.10 SQ.M
ROOF : R.C.C. 1:2:4	D1 900x2100 SINGLE SHUTTER	FIRST FLOOR : 127.10 SQ.M
PLASTERING : 12 MM THICK C.M. 1:3	D2 780x2100 SINGLE SHUTTER	F.S.I. : 1.14
LINTEL & SUBSTRATE : R.C.C. 1:2:4	W 1800x1950 T.W. WITH THREE SHUTTERS	
PAINTING : TWO COATS OF CEMENT PAINT OVER ONE COAT OF PRIMER	W1 1200x1550 T.W. WITH DOUBLE SHUTTERS	
JOINERIES : FIRST CLASS TEAKWOOD	Y 600x550 FIXED LOWERS	
FLOORING : MOSAIC FLOORING		

PLAN SHOWING THE PROPOSED GODOWN CUM OFFICE BUILDING FOR TRUCK TERMINAL IN T.S. NO. 791 PART, PLOT NO. C43, AT MADHAVARAM VILLAGE, CHENNAI.

OWNER

K. Devaraghuvan, D.Eng.
K. Devaraghuvan, D.Eng.
LICENSED SURVEYOR
Corporation of Madras
REG No: 97
AMBATTUR TOWNSHIP
ALANDUR MUNICIPALITY
CONSULTING ENGINEER & CONTRACTOR
Office, 12, K.V.B. Garden
LICENCE NO. 107/2000