



ELEVATION

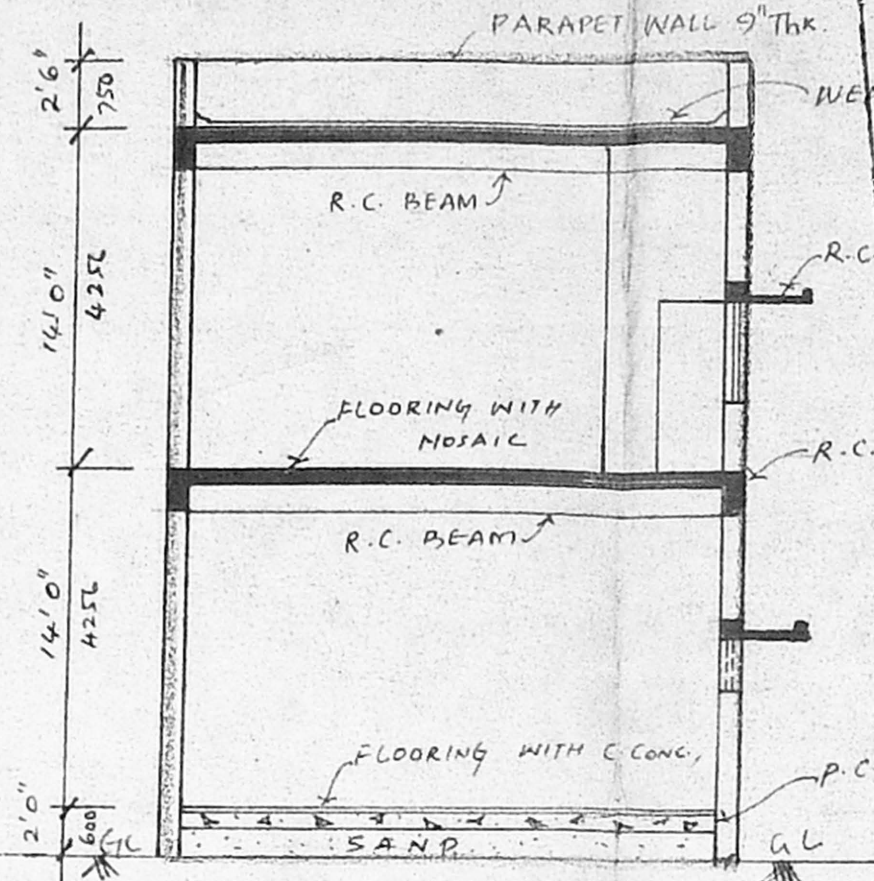


SECTION AA

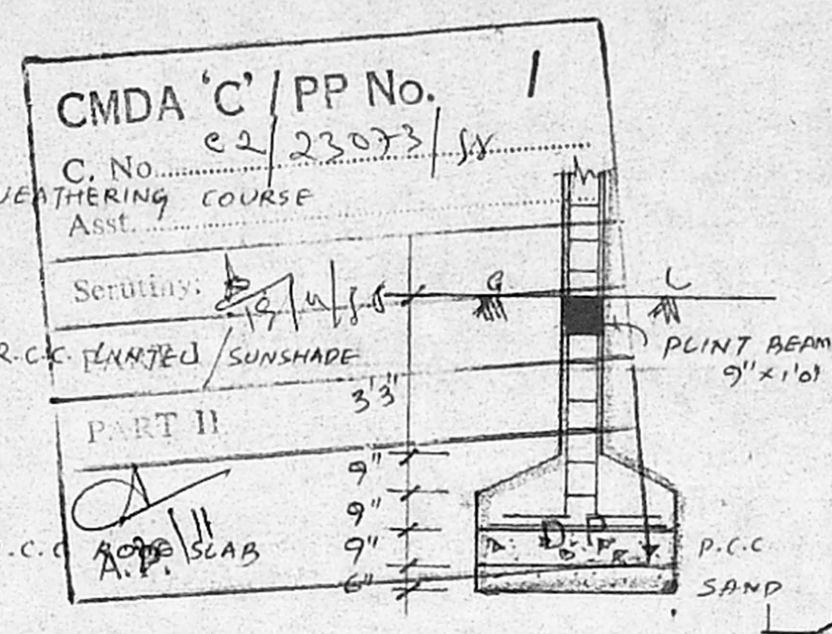


FOUNDATION DETAIL

Planning Permit No C/025850/99/SS  
**APPROVED**  
 SUBJECT TO THE CONDITIONS IN THIS OFFICE LETTER  
 THIS OFFICE LETTER NO. C2/23073/SS Date - 12-SS  
 FOR MEMBER SECRETARY  
 CHENNAI METROPOLITAN  
 DEVELOPMENT AUTHORITY  
 CHENNAI

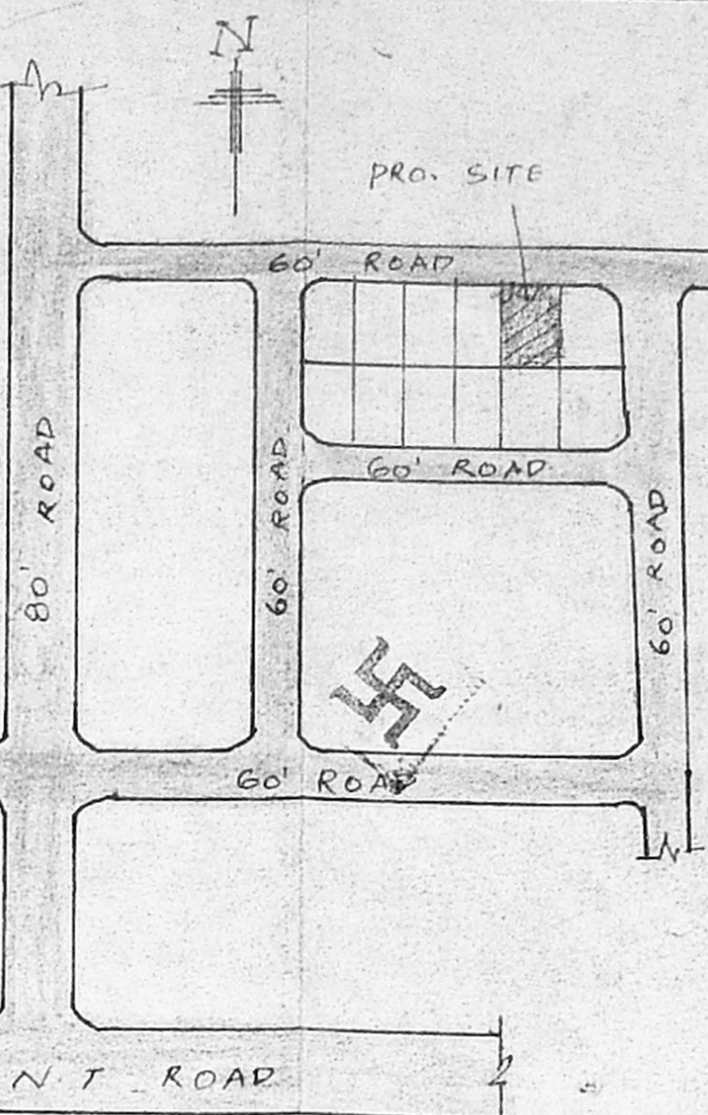


KEY PLAN


(NOT TO SCALE)

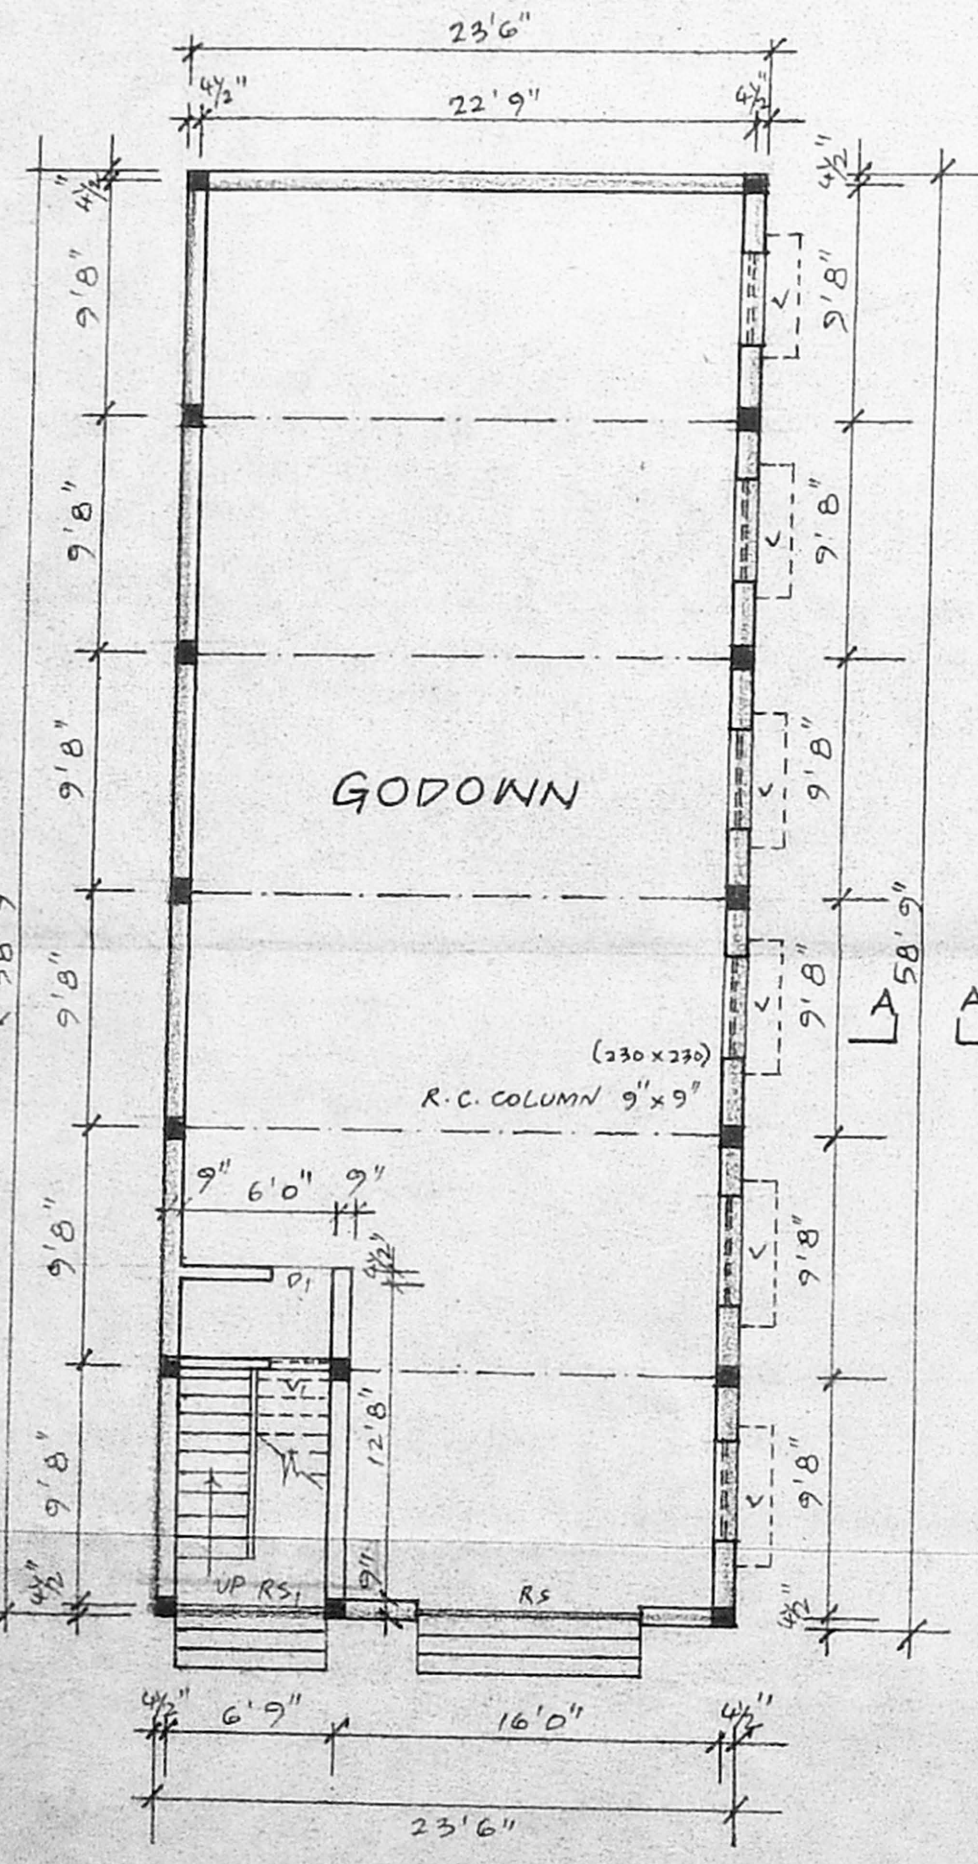


GROUND FLOOR PLAN

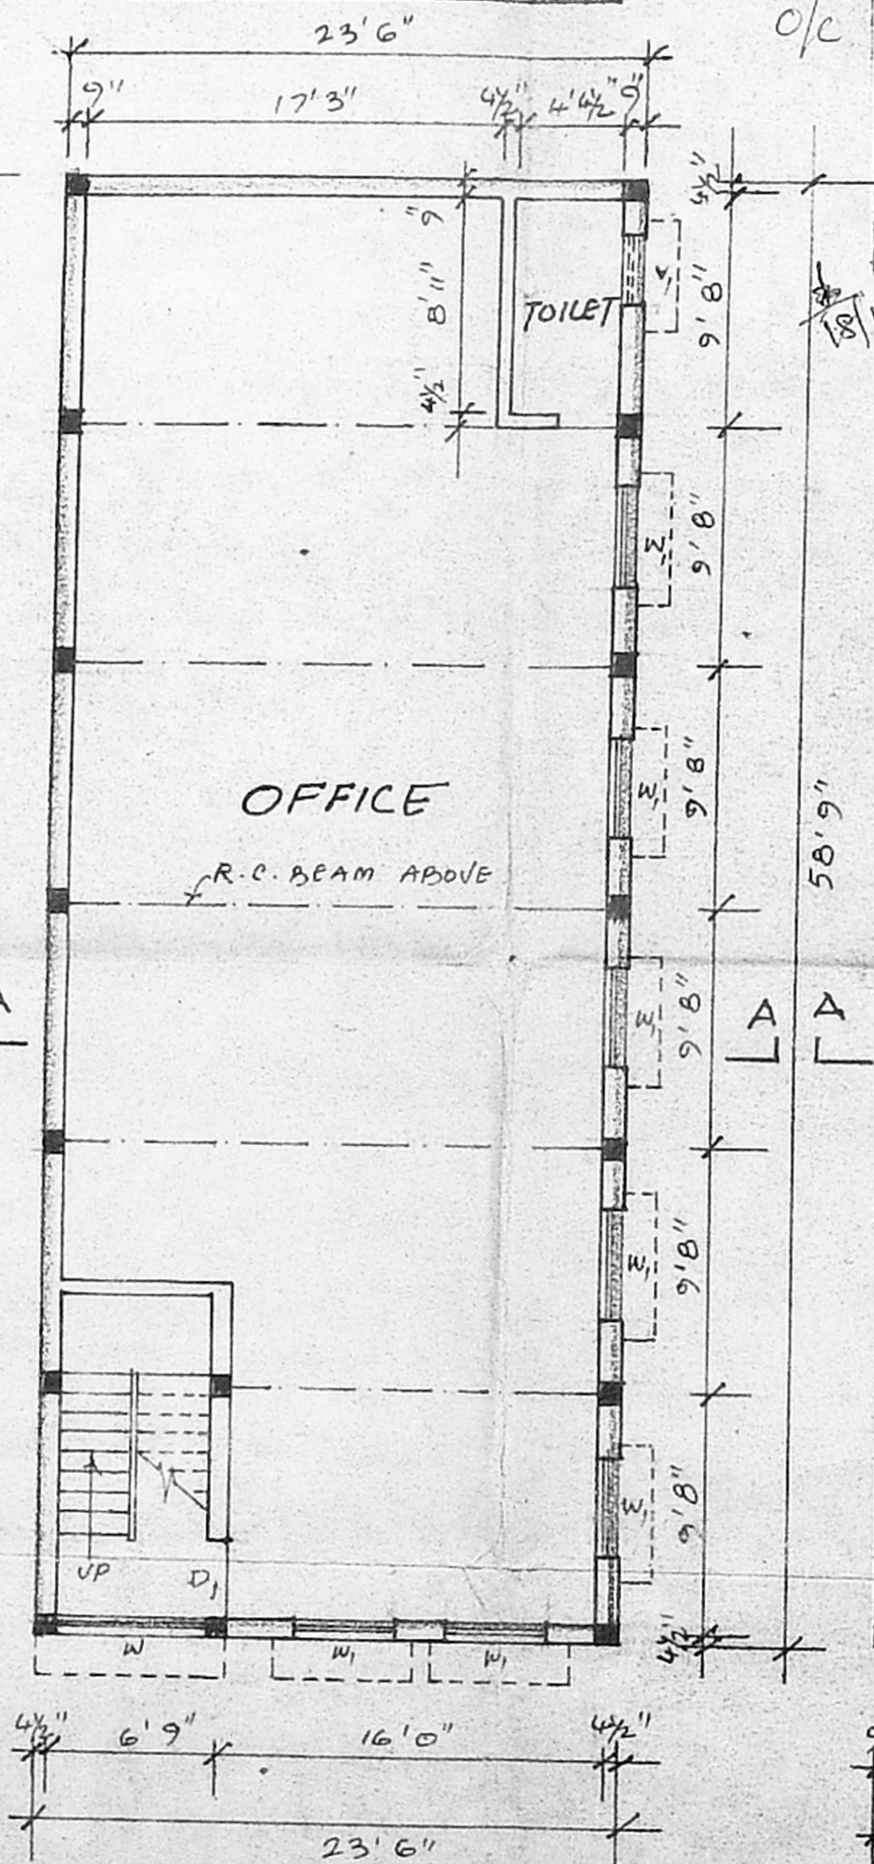

FIRST FLOOR PLAN

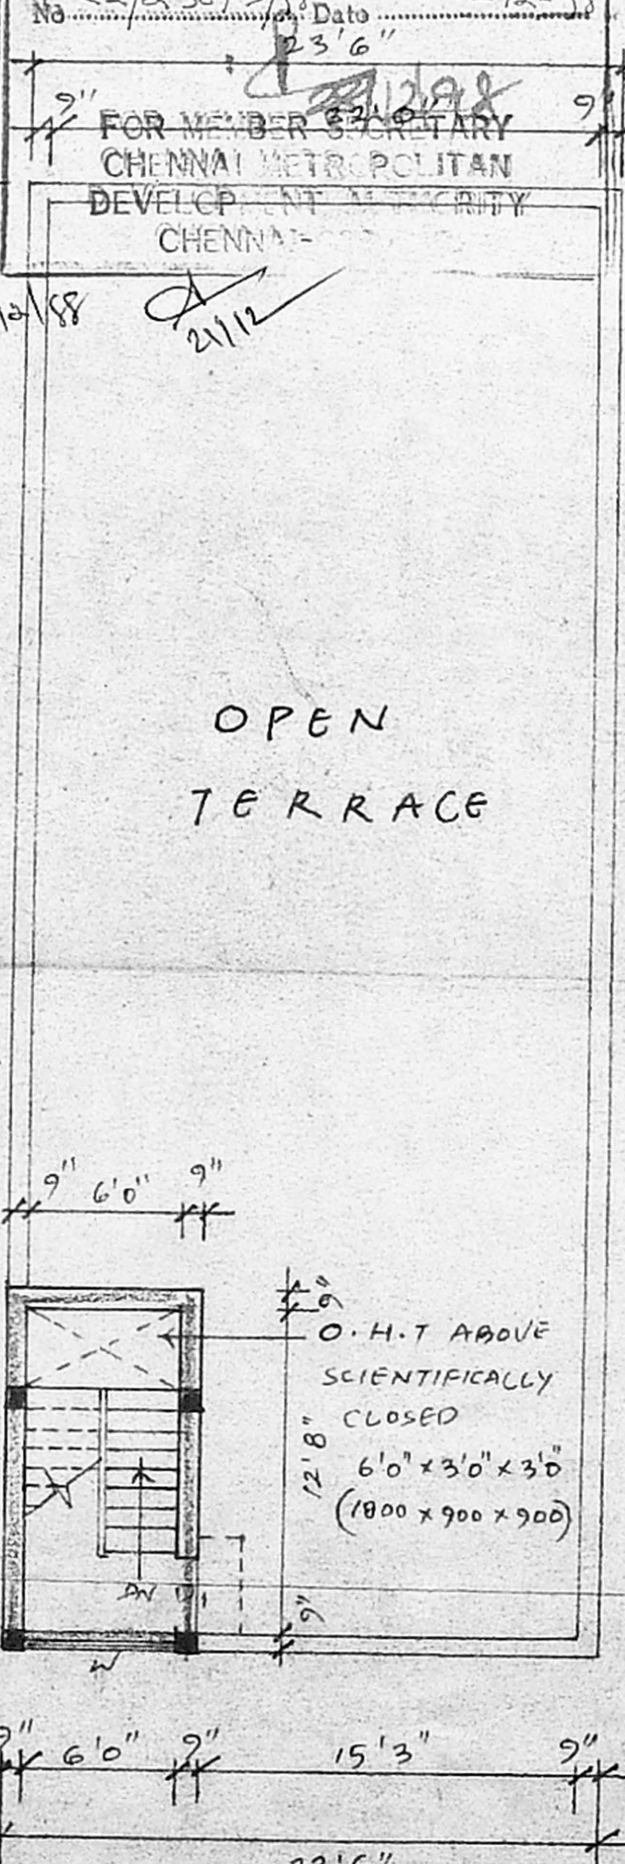

TERRACE FLOOR PLAN

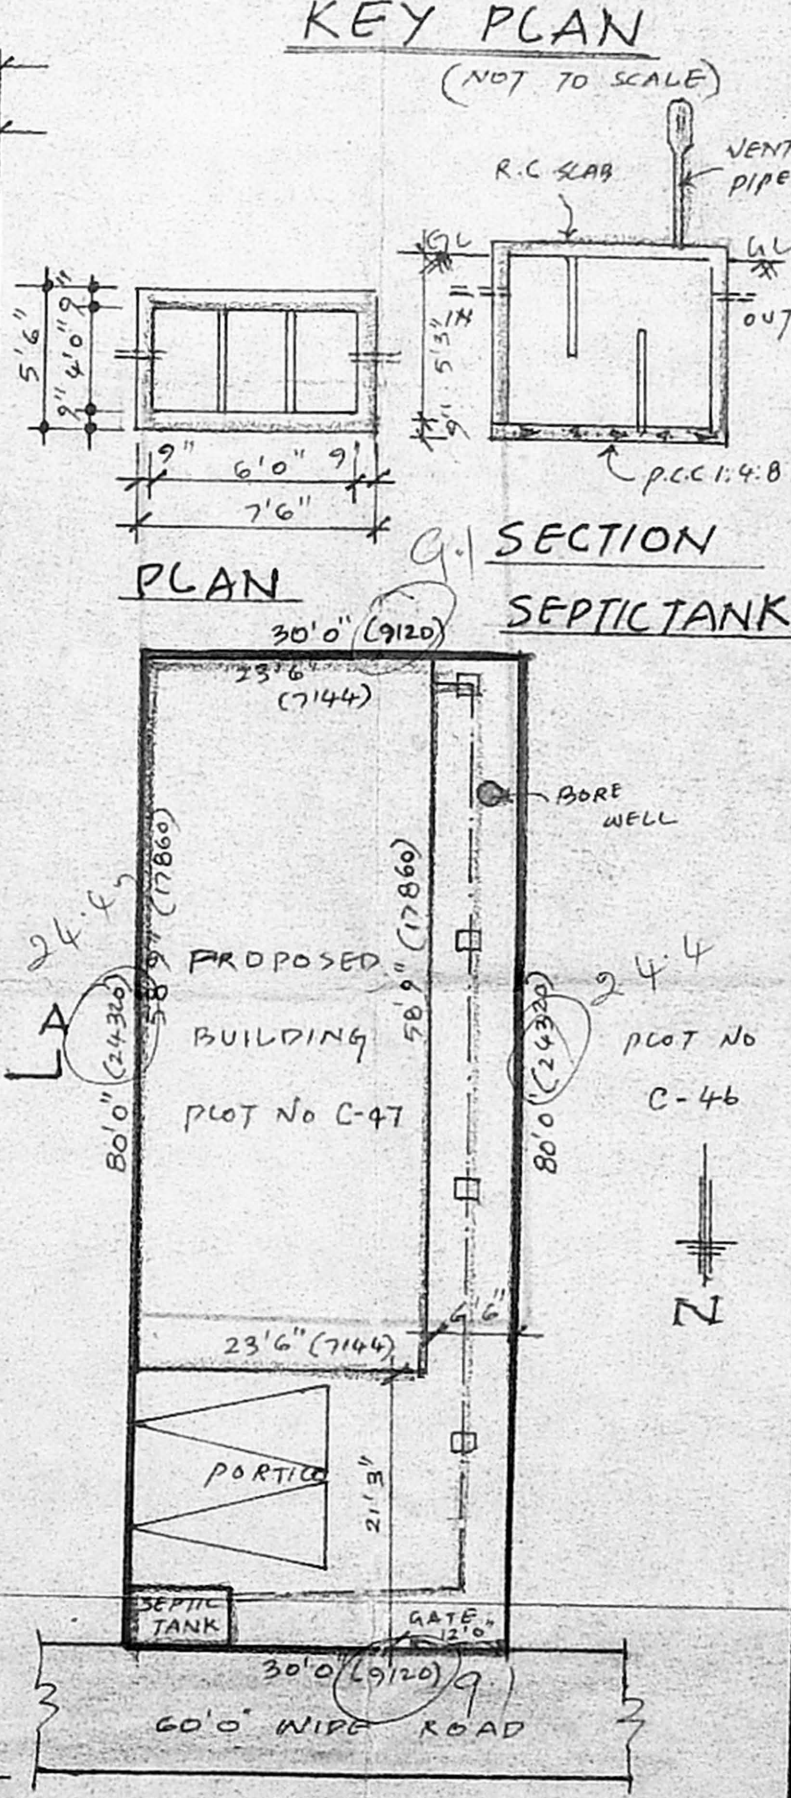

SITE PLAN

SCALE: 1" = 16'0"

**SPECIFICATION**

C.C. 1:4:8 FOR FOUNDATION  
 SUPERSTRUCTURE WITH STOCK BRICK IN CM 1:5  
 PLASTERING IN CM 1:5 FOR WALLS AND 1:3 FOR SOFFITS.  
 FLOORING WITH GREY MOSAIC  
 WOOD WORK WITH SEASONED WOOD.  
 R.C.C. WORK SHALL HAVE QUALITY STEEL.  
 COLORING & WHITE WASHING WITH 2 COATS  
 OVER ONE COAT OF PRIMER.

**JOINERIES**

- RS. ROLLING SHUTTER : 10'0" x 7'0"
- RS. ROLLING SHUTTER : 6'0" x 7'0"
- D. DOOR : 3'0" x 7'0"
- V. VENTILATOR : 4'0" x 2'0"
- V. VENTILATOR : 2'0" x 2'0"
- W. WINDOW : 6'0" x 4'6"
- W. WINDOW : 4'0" x 4'6"

**AREA DETAILS**

PLOT EXTENT :	2400.00	222.90 m <sup>2</sup>
GROUND FLOOR :	1380.62	128.26 m <sup>2</sup>
FIRST FLOOR :	1380.62	128.26 m <sup>2</sup>
HEAD ROOM :	112.50	10.45 m <sup>2</sup>
TOTAL :	2843.75	266.97 m <sup>2</sup>

F.S. 2:1-19, COVERAGE: 57%.

**COLOUR INDEX**

- PROPOSED
- ROAD
- BOUNDARY
- SEWER LINE

PLAN SHOWING THE PROPOSED GODOWN & OFFICE AT PLOT No. C-47, IN S.No. 884 PART & 891 PART, AT MADAVARAM VILLAGE, SAIDAPET TK.

FOR. MR. NEMICHAND JAIN.

SCALE: 1" = 8'0" (1:100), 1" = 16'0" (1:200)

M. Nemichand Jain

OWNER SIGNATURE

K. SELVA, B.E. A.M.S.E., C.Eng (I), A.I.V.,  
 Consulting Civil Engineer, Chartered Engineer  
 Approved Valuer, Licensed Surveyor  
 Class-I, Reg No. 319/98-99  
 Corporation of Chennai & Ambattur Municipality  
 No. 1/370, Magappair East,  
 CHENNAI-600 050.  
 LICENCED SURVEYOR