



ELEVATION

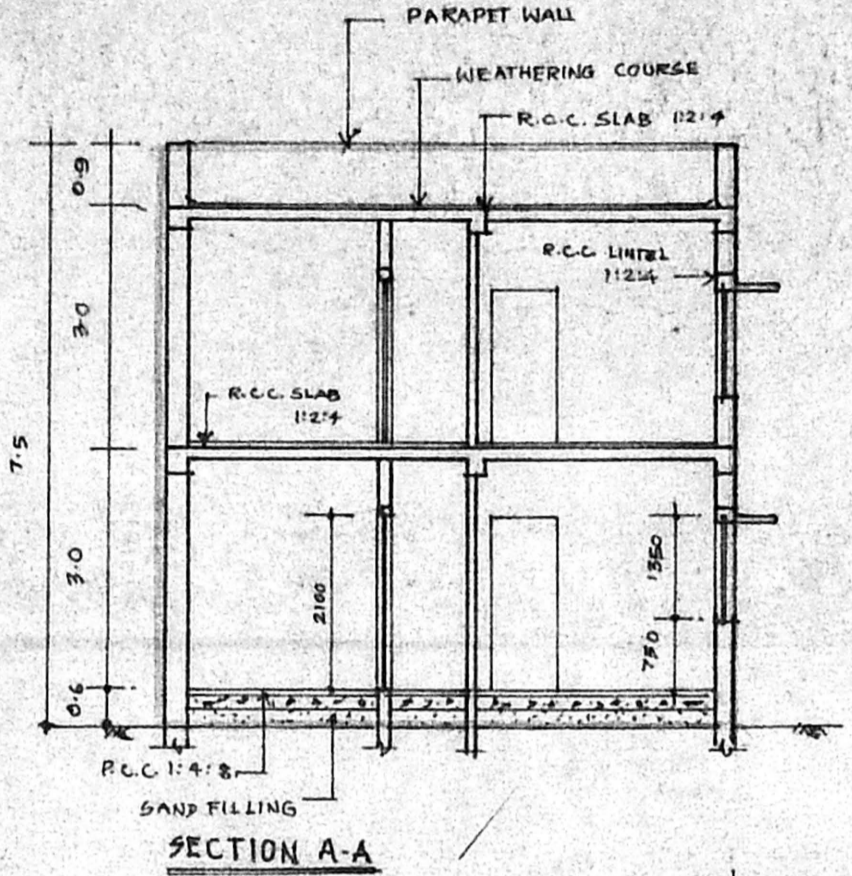

SECTION A-A


Planning Permit No. e/625806/55/58
APPROVED
 SUBJECT TO THE CONDITIONS IN THIS OFFICE LETTER.
 No. 22/9423/58 -7-58
 FOR MEMBER SECRETARY
 CHENNAI METROPOLITAN DEVELOPMENT AUTHORITY
 CHENNAI-600 008.

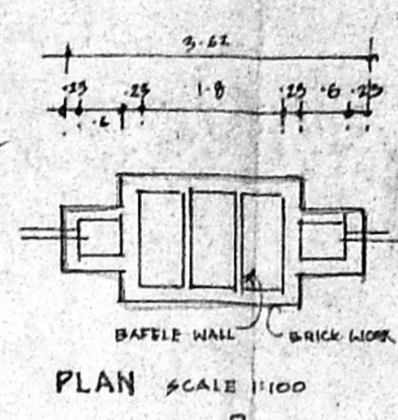


PLAN SCALE 1:100

SECTION - SEPTIC TANK

CMDA 'C' / PP No. 1
 C. No. 22/9423/58

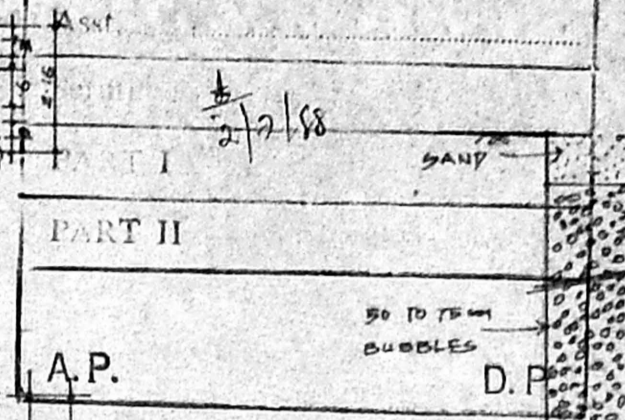


PIT DETAIL FOR COLLECTING RAIN WATER

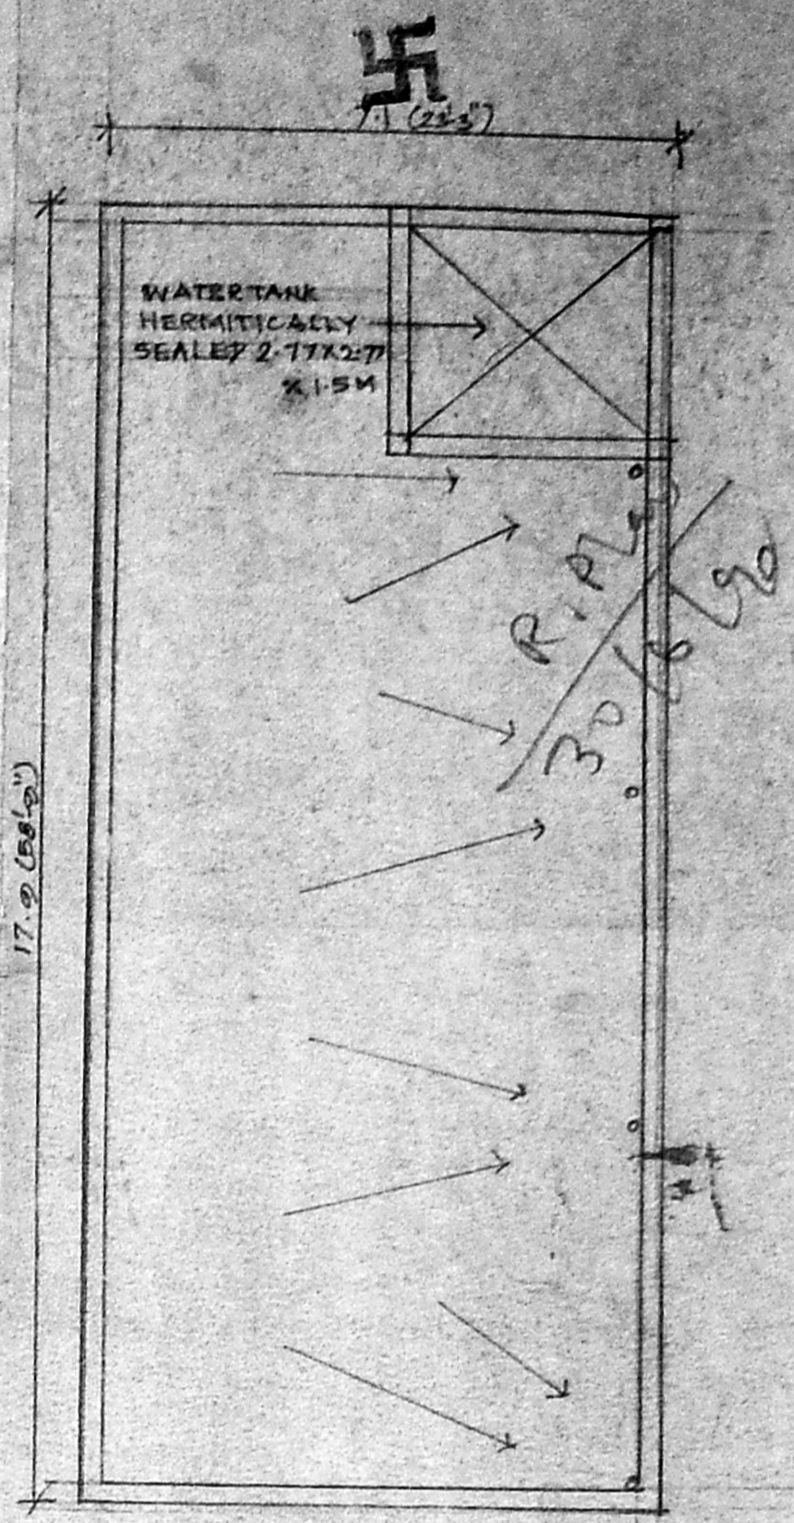


TERRACE FLOOR PLAN SCALE 1:100


FOUNDATION DETAILS SCALE 1:50

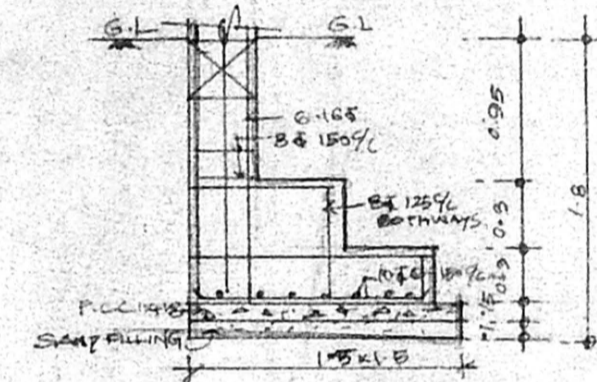


FOUNDATION DETAIL ON BOUNDARY WALL (ECCENTRIC FOOTING) SCALE 1:50

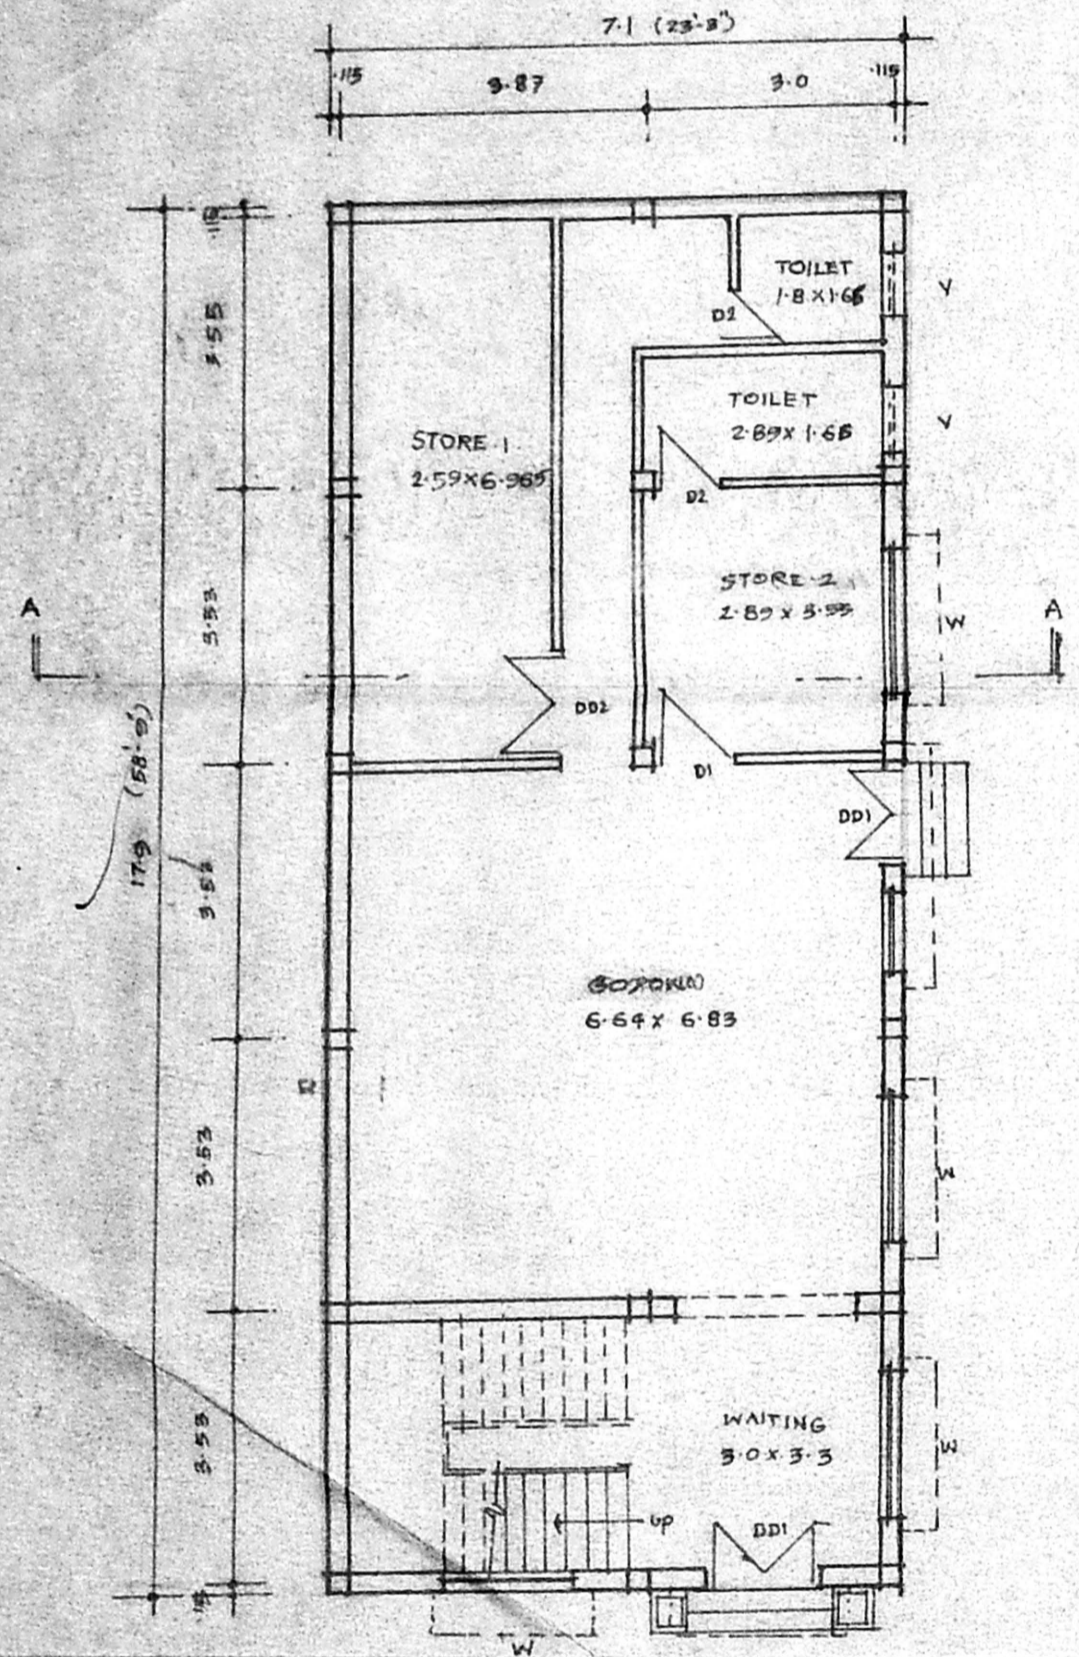


GROUND FLOOR PLAN SCALE 1:100

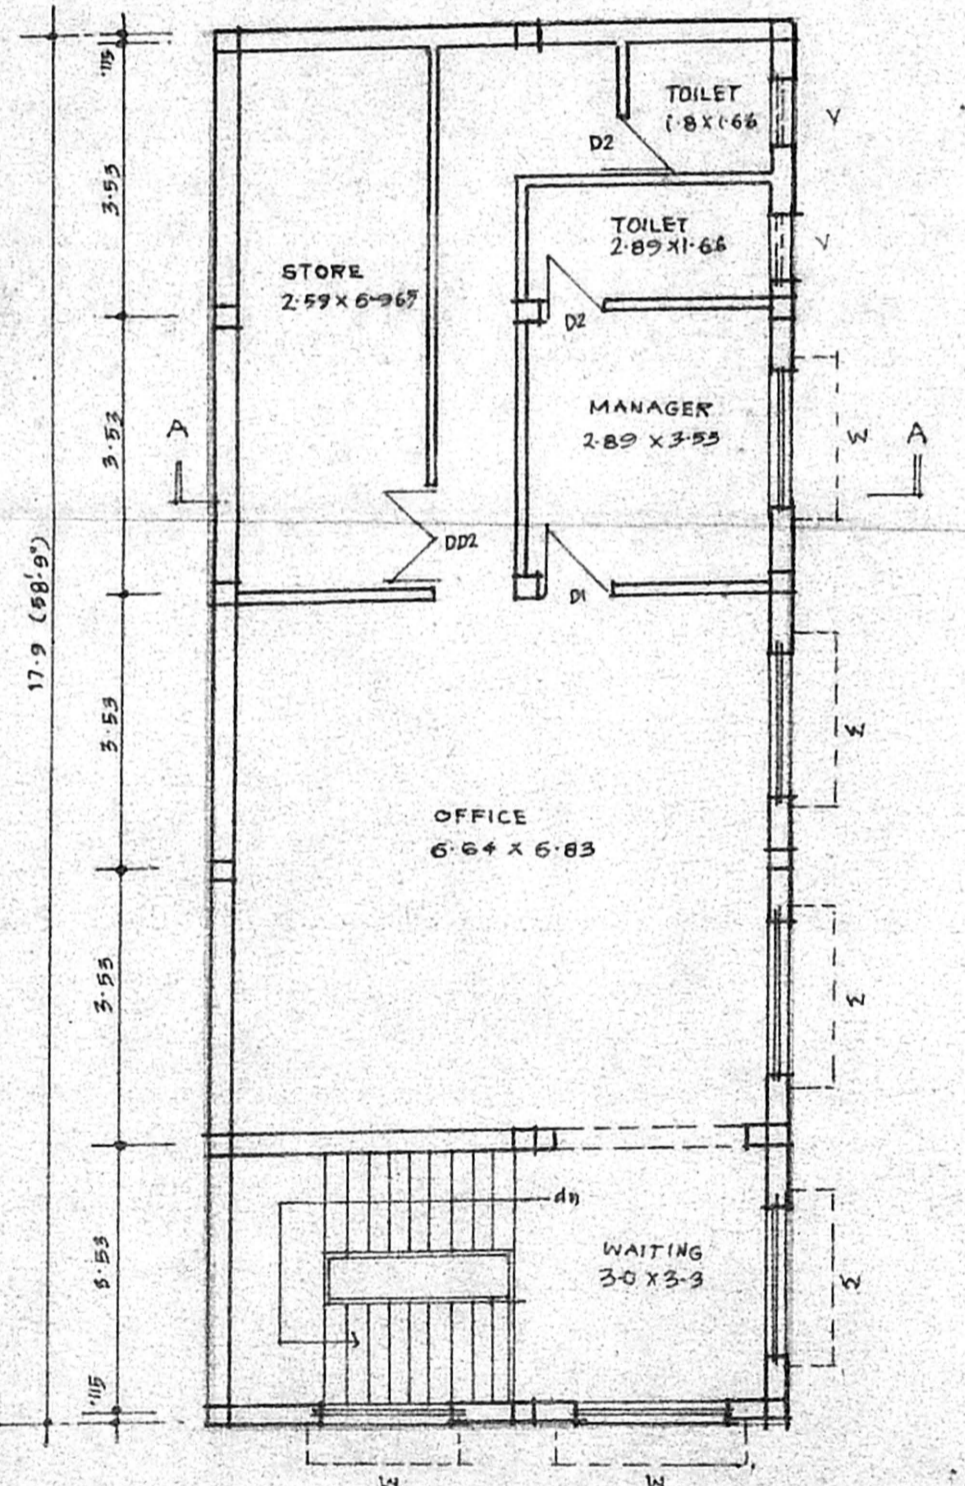

FIRST FLOOR PLAN SCALE 1:100

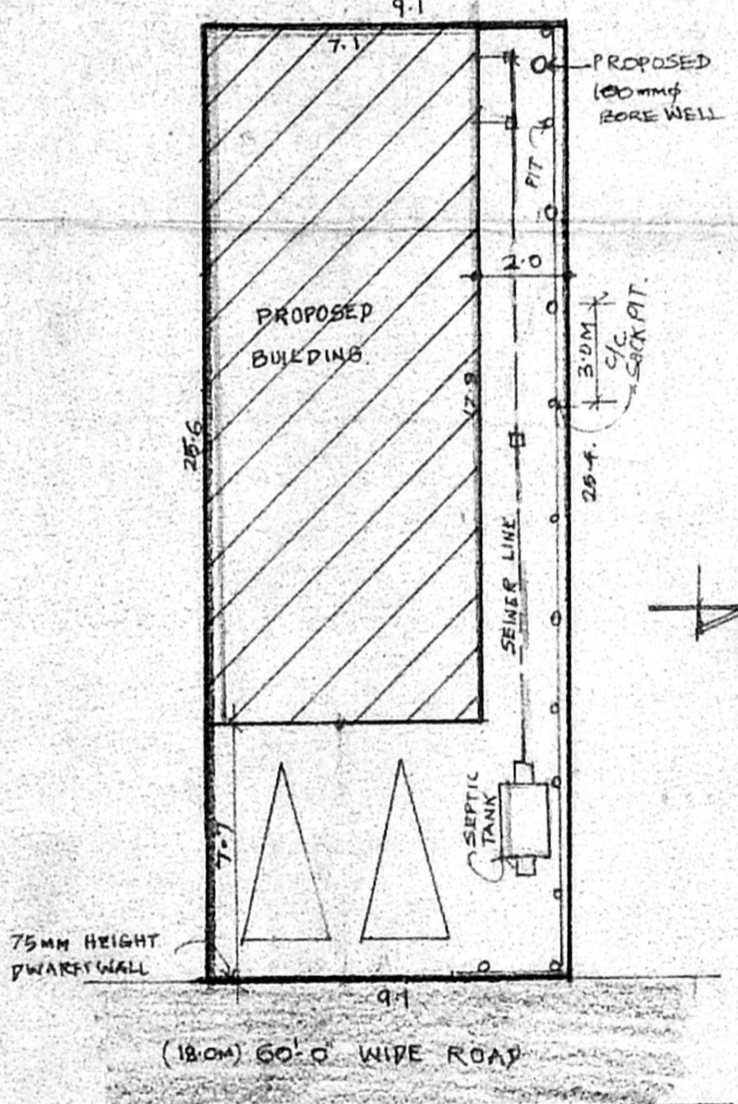

SITE PLAN SCALE 1:200

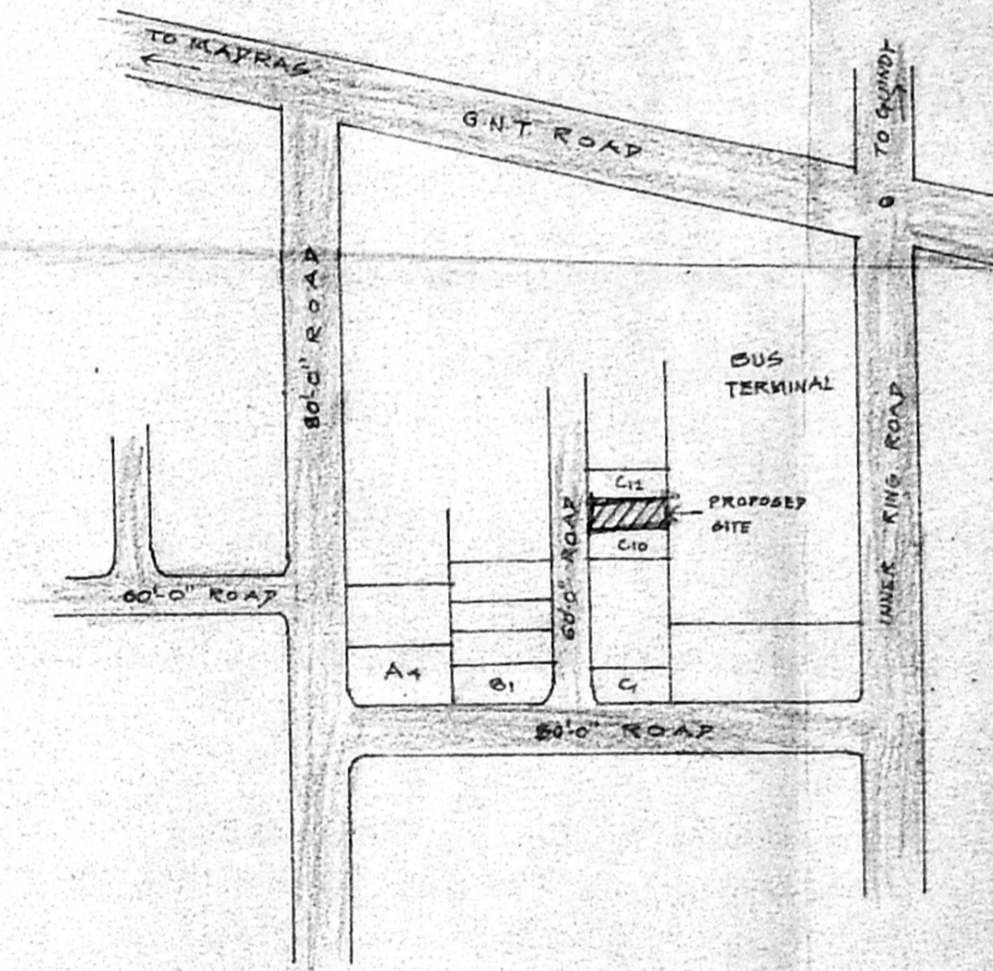

LOCATION PLAN NOT TO SCALE

SPECIFICATIONS

FOUNDATION	R.C.C. COLUMN FRAME STRUCTURE
SUPER STRUCTURE	BRICKWORK IN CM. 1:4
ROOF	R.C.C. 11 CM.
PLASTERING	CEMENT MORTAR 1:4
LINING & FINISHES	R.C.C. 11 CM.
PAINTING	TWO COATS OF CEMENT PAINT OVER ONE COAT OF PRIMER
TRIMMES	1" CLASS TEAK WOOD
FLOORING	MORRAL FLOORING

SCHEDULE OF OPENINGS

DD1	1400 X 2100	DOUBLE SHUTTERS
DD2	1600 X 2100	DOUBLE SHUTTERS
D1	900 X 2100	SINGLE SHUTTER
D2	750 X 2100	SINGLE SHUTTER
W1	1800 X 1550	T.W. WITH THREE SHUTTERS
W2	1200 X 1550	T.W. WITH DOUBLE SHUTTERS
Y	600 X 600	FIXED LOUVERS

SCHEDULE OF AREAS:

SITE AREA	232.04 SQ.M
GROUND FLOOR	127.10 SQ.M
FIRST FLOOR	127.10 SQ.M
T.O.T.	254.20

COLOUR INDEX

PROPOSED	[Hatched Pattern]
SITE BOUNDARY	[Dashed Line]
ROAD	[Solid Line]
SEWER LINE	[Dotted Line]

PLAN SHOWING THE PROPOSED GODDOWN CUM OFFICE BUILDING FOR TRUCK TERMINAL IN T.S. NO. 786/PART PLOT NO. G.11, AT MADHAYARAM VILLAGE, MADRAS.

OWNER

P. Jayakanthan
P. JAYAKANTHAN D.C.E.
 LICENSED SURVEYOR
 REG. NO. 954
 CORPORATION OF CHENNAI
 87/42, ASTALAKSHMI ESTATE
 SECAI NEAR, CHENNAI-600 050
 LICENSED SURVEYOR