



ELEVATION

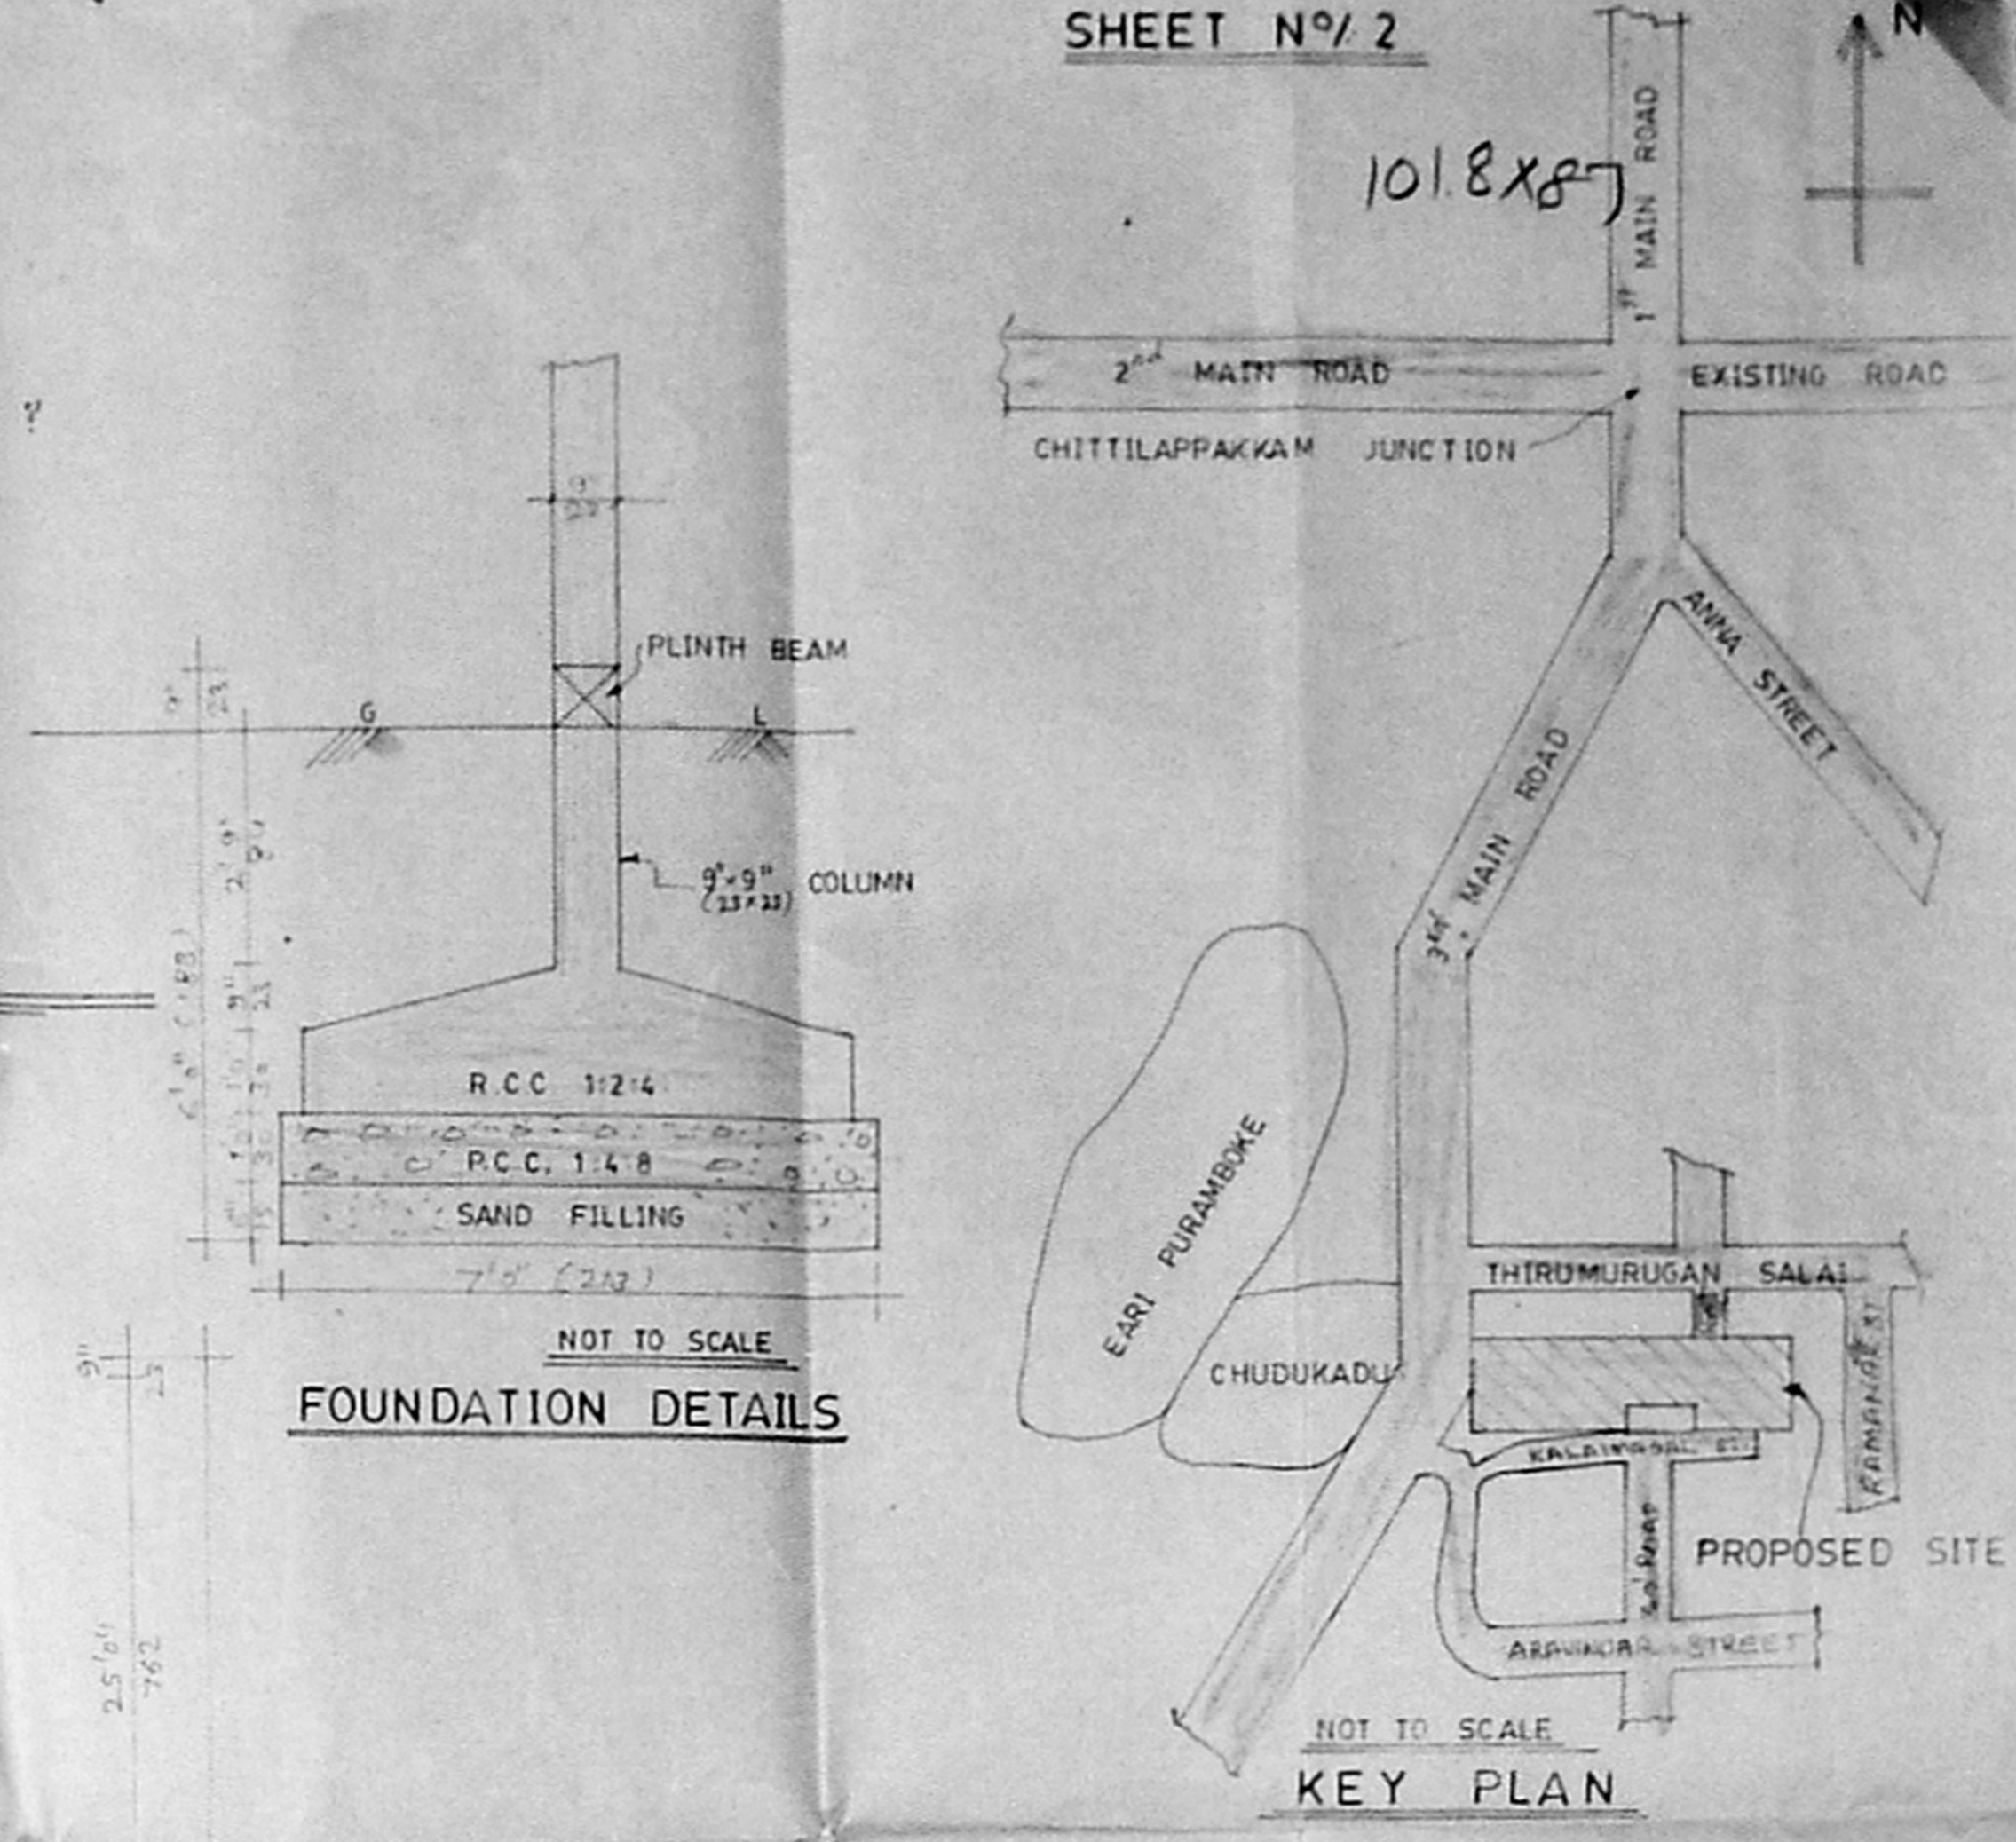

FOUNDATION DETAILS

KEY PLAN

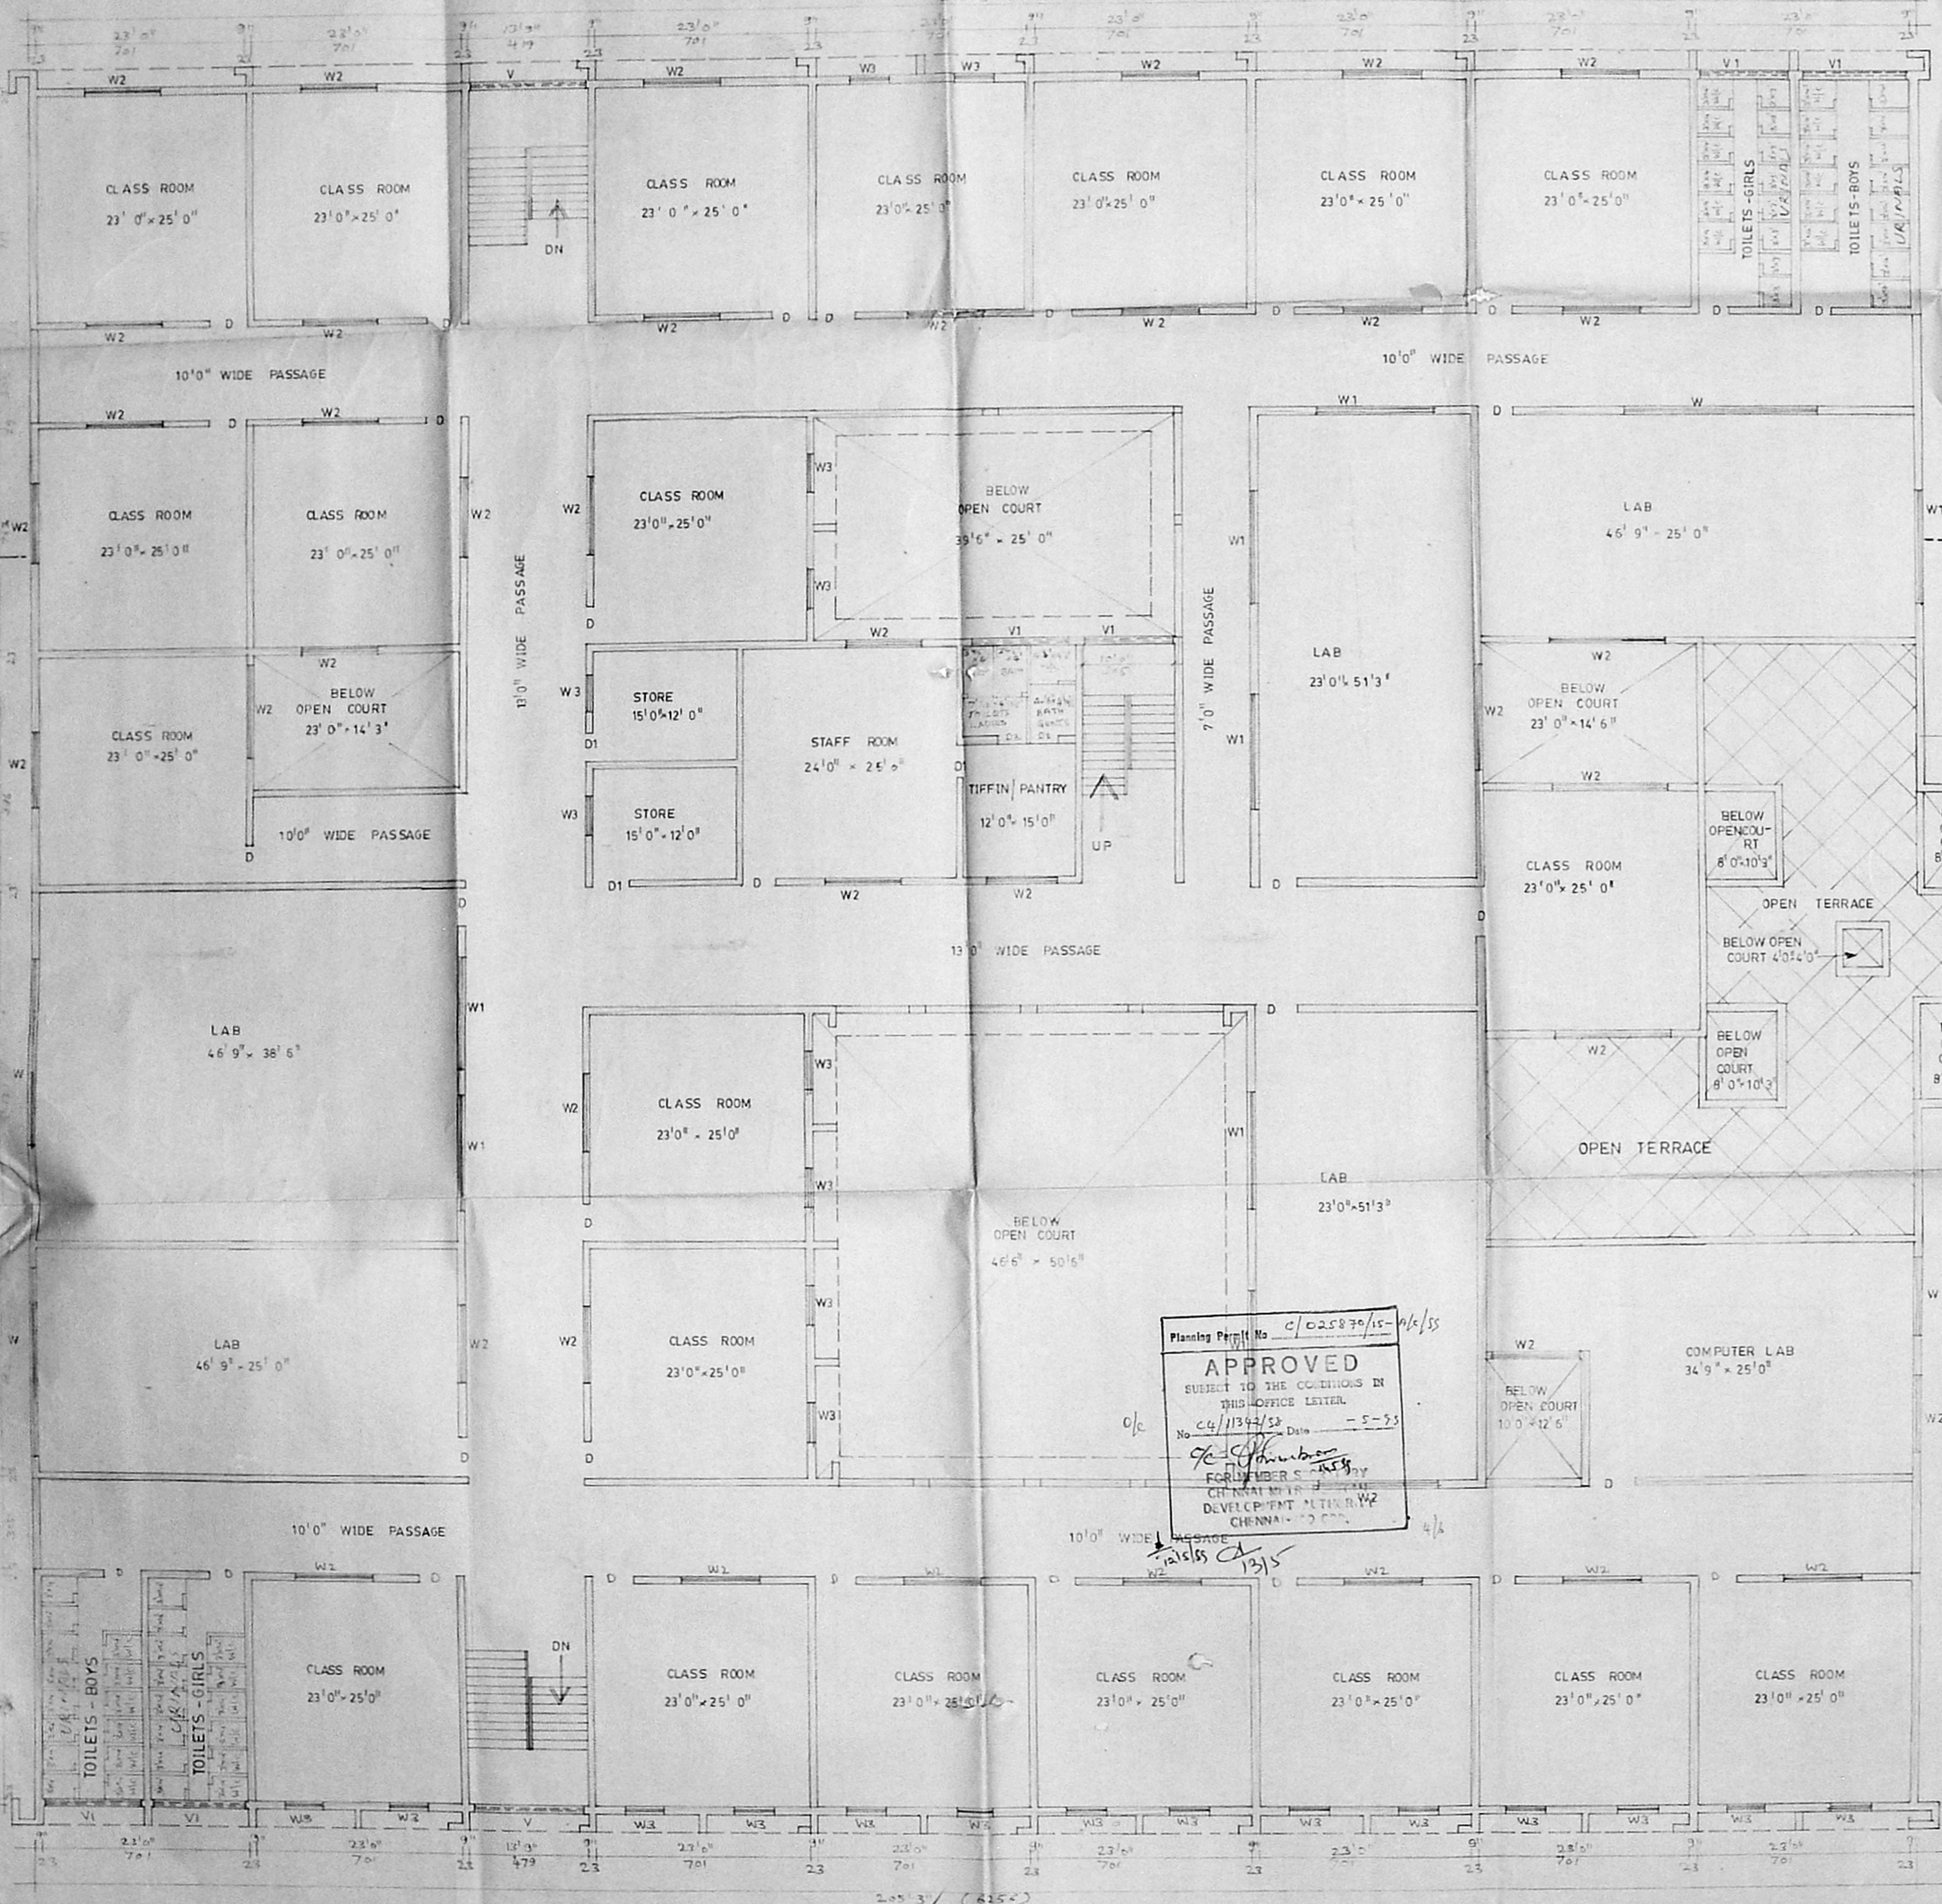


PLAN - FIRST FLOOR

JOINERY DETAILS		REFERENCE	
D - DOOR	4'0" x 7'6"	122	229
D1	3'6" x 7'6"	107	229
D2	3'0" x 7'6"	91	229
D3	2'6" x 7'6"	76	229
W - WINDOW	20'0" x 4'0"	610	122
W1	12'0" x 4'0"	356	122
W2	8'0" x 4'0"	244	122
W3	4'0" x 4'0"	122	122
V - VENTILATOR	8'0" x 6'0"	244	183
V1	10'0" x 2'0"	305	61
V2	3'0" x 2'0"	91	61
RS - ROLLING SHUTTER	16'0" x 10'0"	488	305

LIST OF STUDENTS & TEACHERS	
TOTAL No. OF STUDENTS	45 - 30 - 1350 Nos
TEACHERS	GENTS - 10
LADIES	47
OFFICE STAFF	5
SECURITY	GENTS - 3

AREA STATEMENT	
PLOT EXTENT	1.87,636 Sq. Ft. 4.30 ACRES
PROPOSED - HEAD ROOMS 3 Nos.	1113.25 Sq. Ft.
GROUND FLOOR	34,924 Sq. Ft.
FIRST FLOOR	32,834 Sq. Ft.
TOTAL	67,758 Sq. Ft.
EXISTING WATCHMAN'S ROOMS 2 Nos.	27.2 Sq. Ft.
GARAGE	741 Sq. Ft.
COLOUR INDEX	
PROPOSED	(Symbol)
ROAD	(Symbol)
BOUNDARY	(Symbol)
EXISTING	(Symbol)

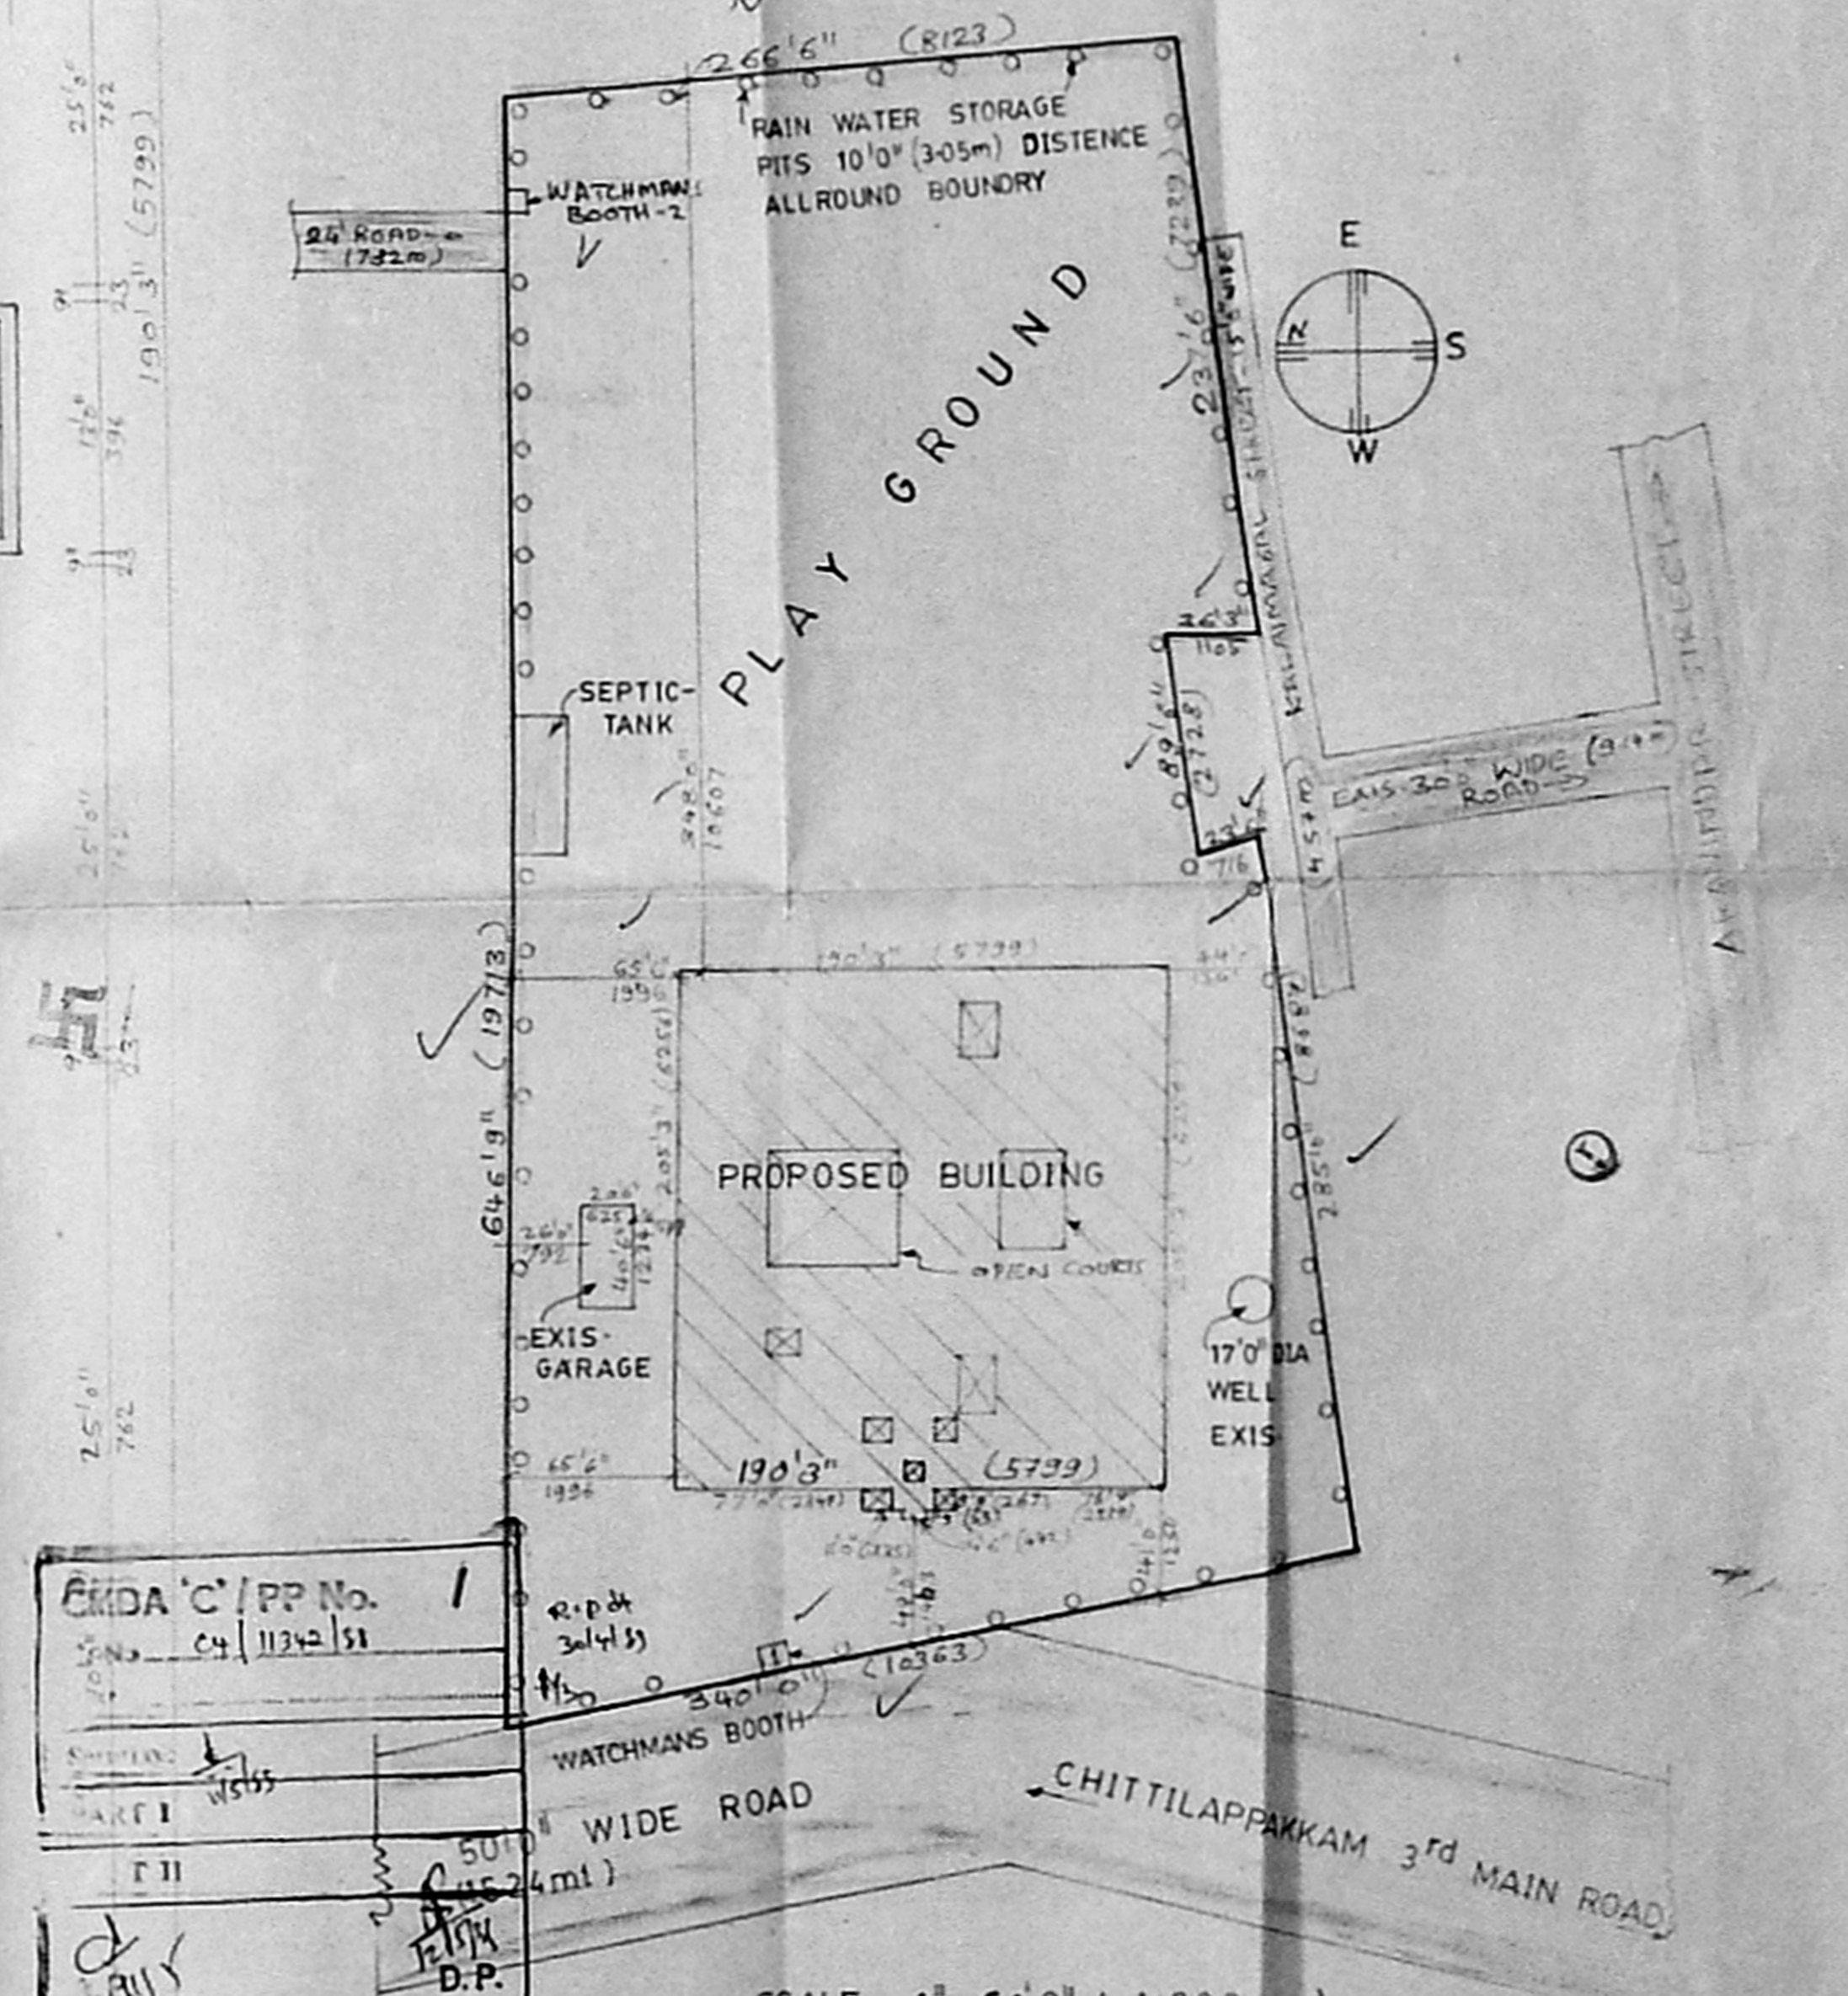






SITE PLAN

Planning Permit No. C/025870/15-06/15
APPROVED
 SUBJECT TO THE CONDITIONS IN THIS OFFICE LETTER.
 No. C4/11342/15 Date - 5-25
 For Member
 CHENNAI METRICULATION HIGHER SECONDARY SCHOOL DEVELOPMENT AUTHORITY
 CHENNAI - 600 064.

MDA 'C' / PP No. 1
 No. C4/11342/15
 50' WIDE ROAD (As per 24ml)
 CHITTLAPPAKKAM 3rd MAIN ROAD

Chittilappakkam
 N.S.N. METRICULATION HIGHER SECONDARY SCHOOL
 RAJENDRA ROAD ROAD, CHITTLAPPAKKAM, TAMBARAM TALUK, KANCHEEPURAM DIST, CHENNAI - 600 064.
 SIG. OF OWNER

P.C. 01/01/01/01/01/01/01
 VALUER & CHARTERED SURVEYOR
 CORPORATION OF CHENNAI
 PH: 489 23 24, 485 14 95
 SIG. OF LIC. SURVEYOR

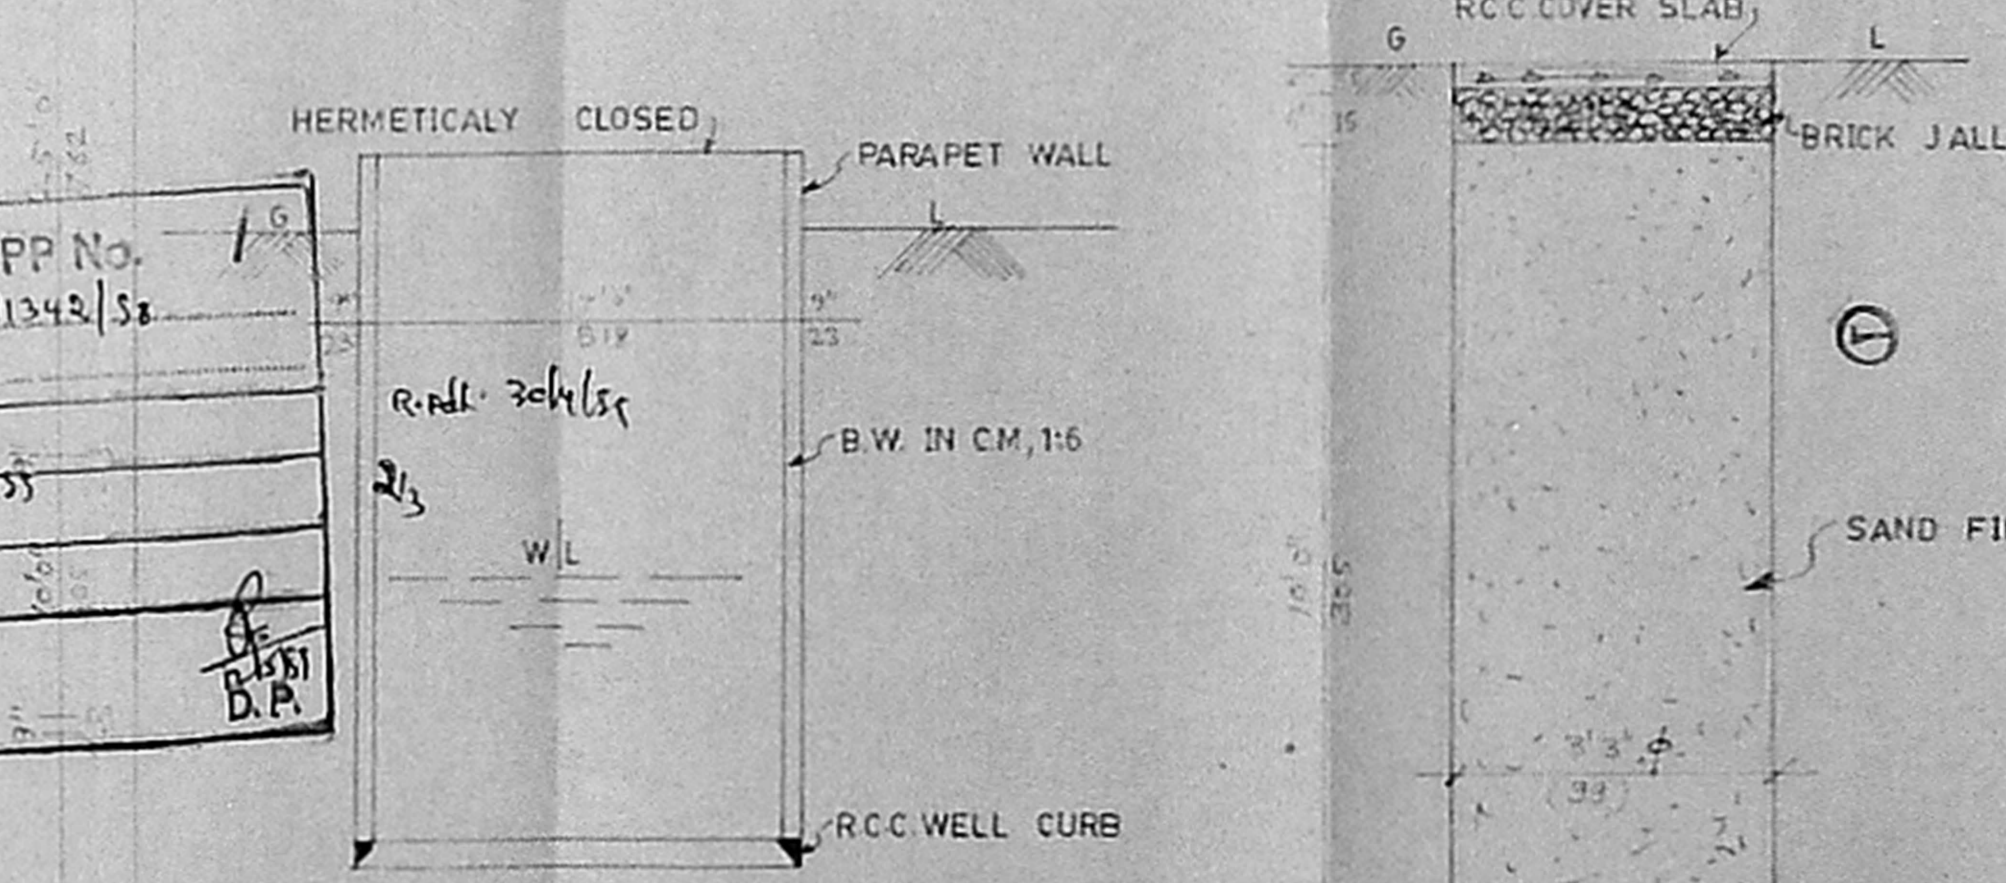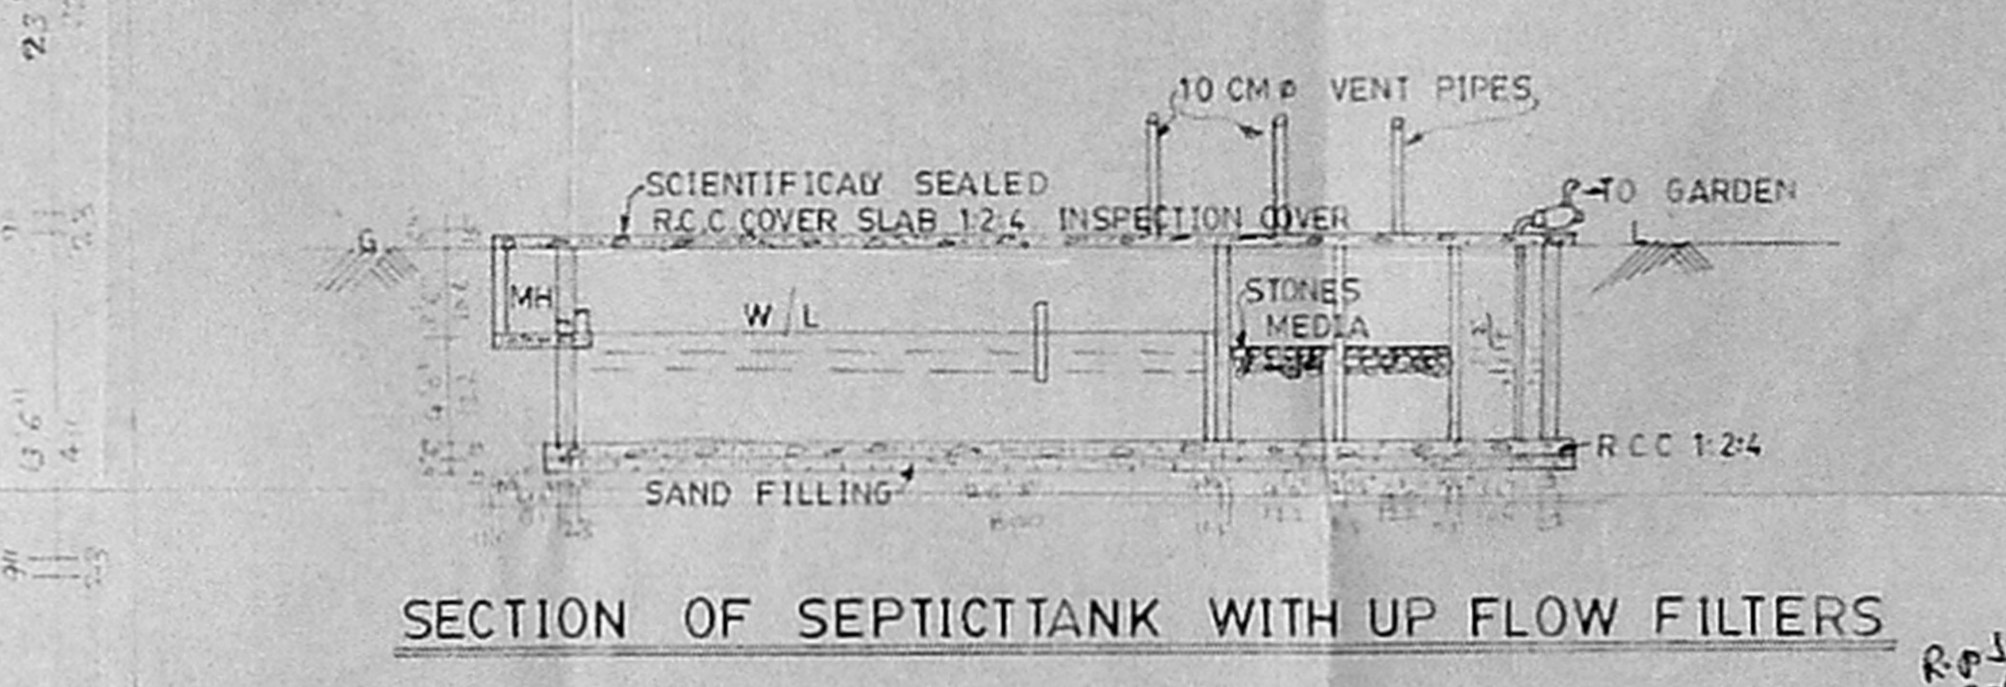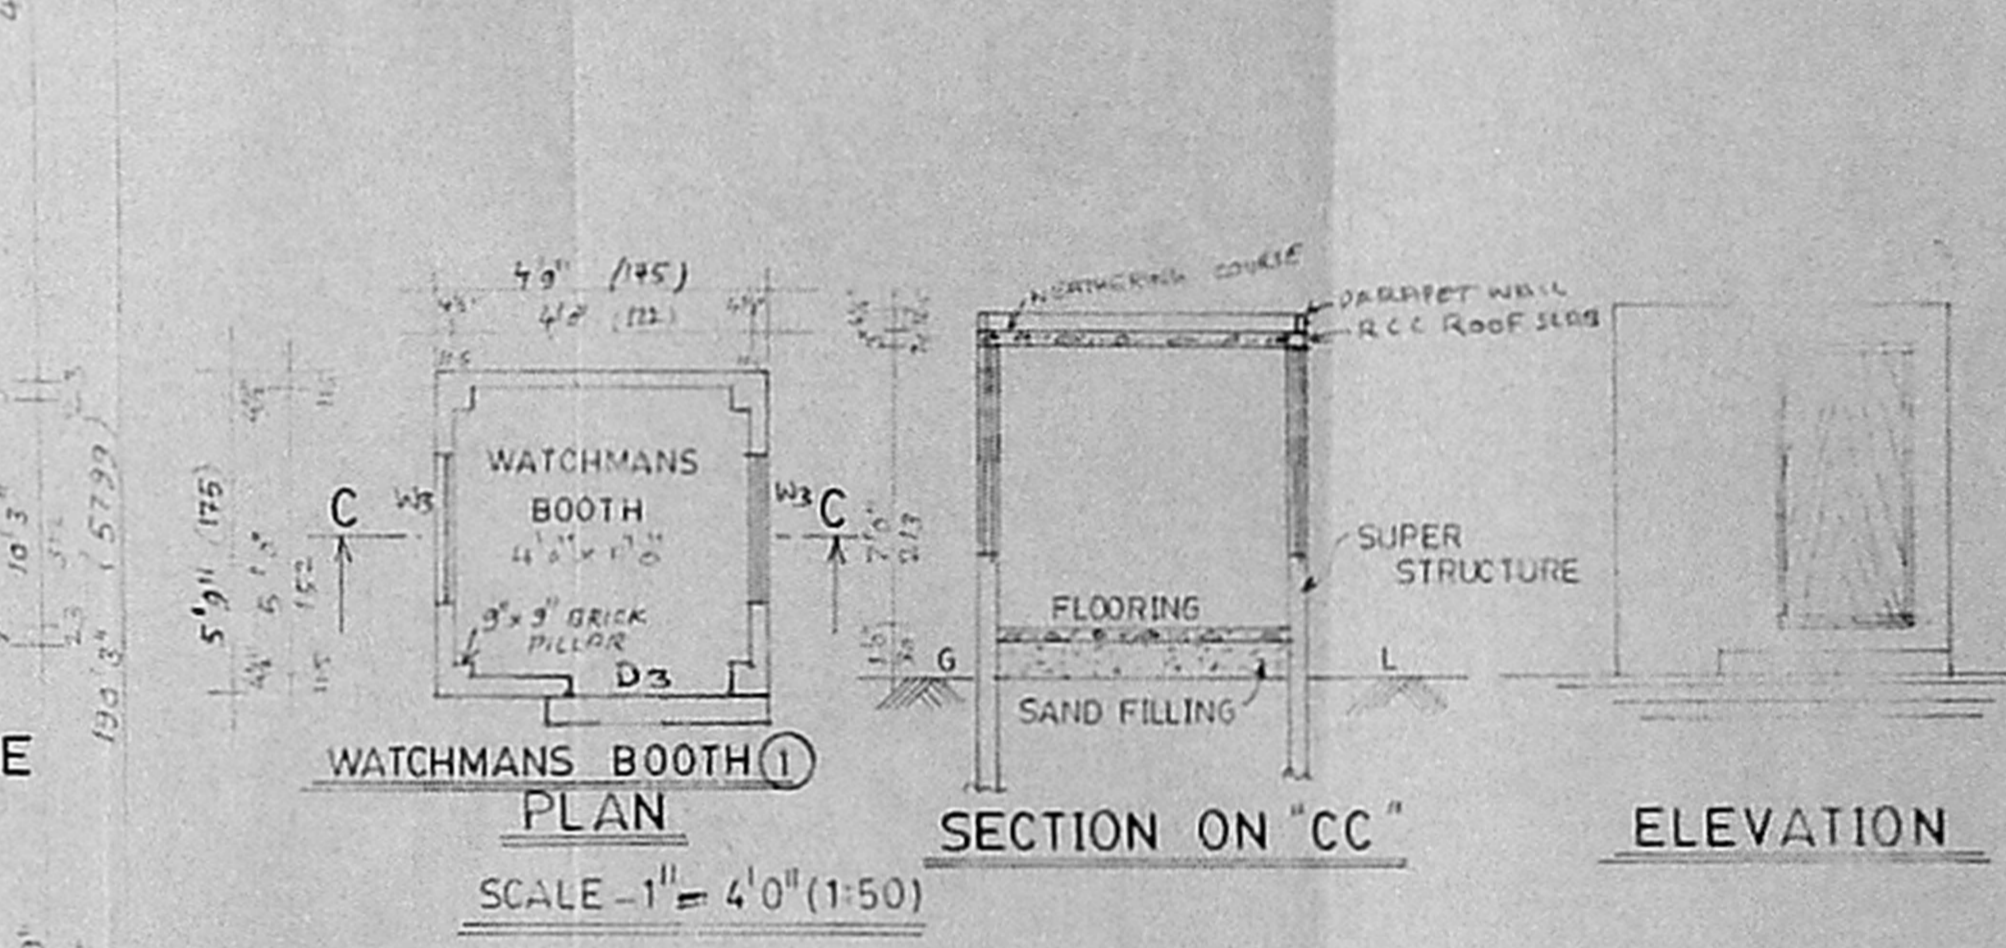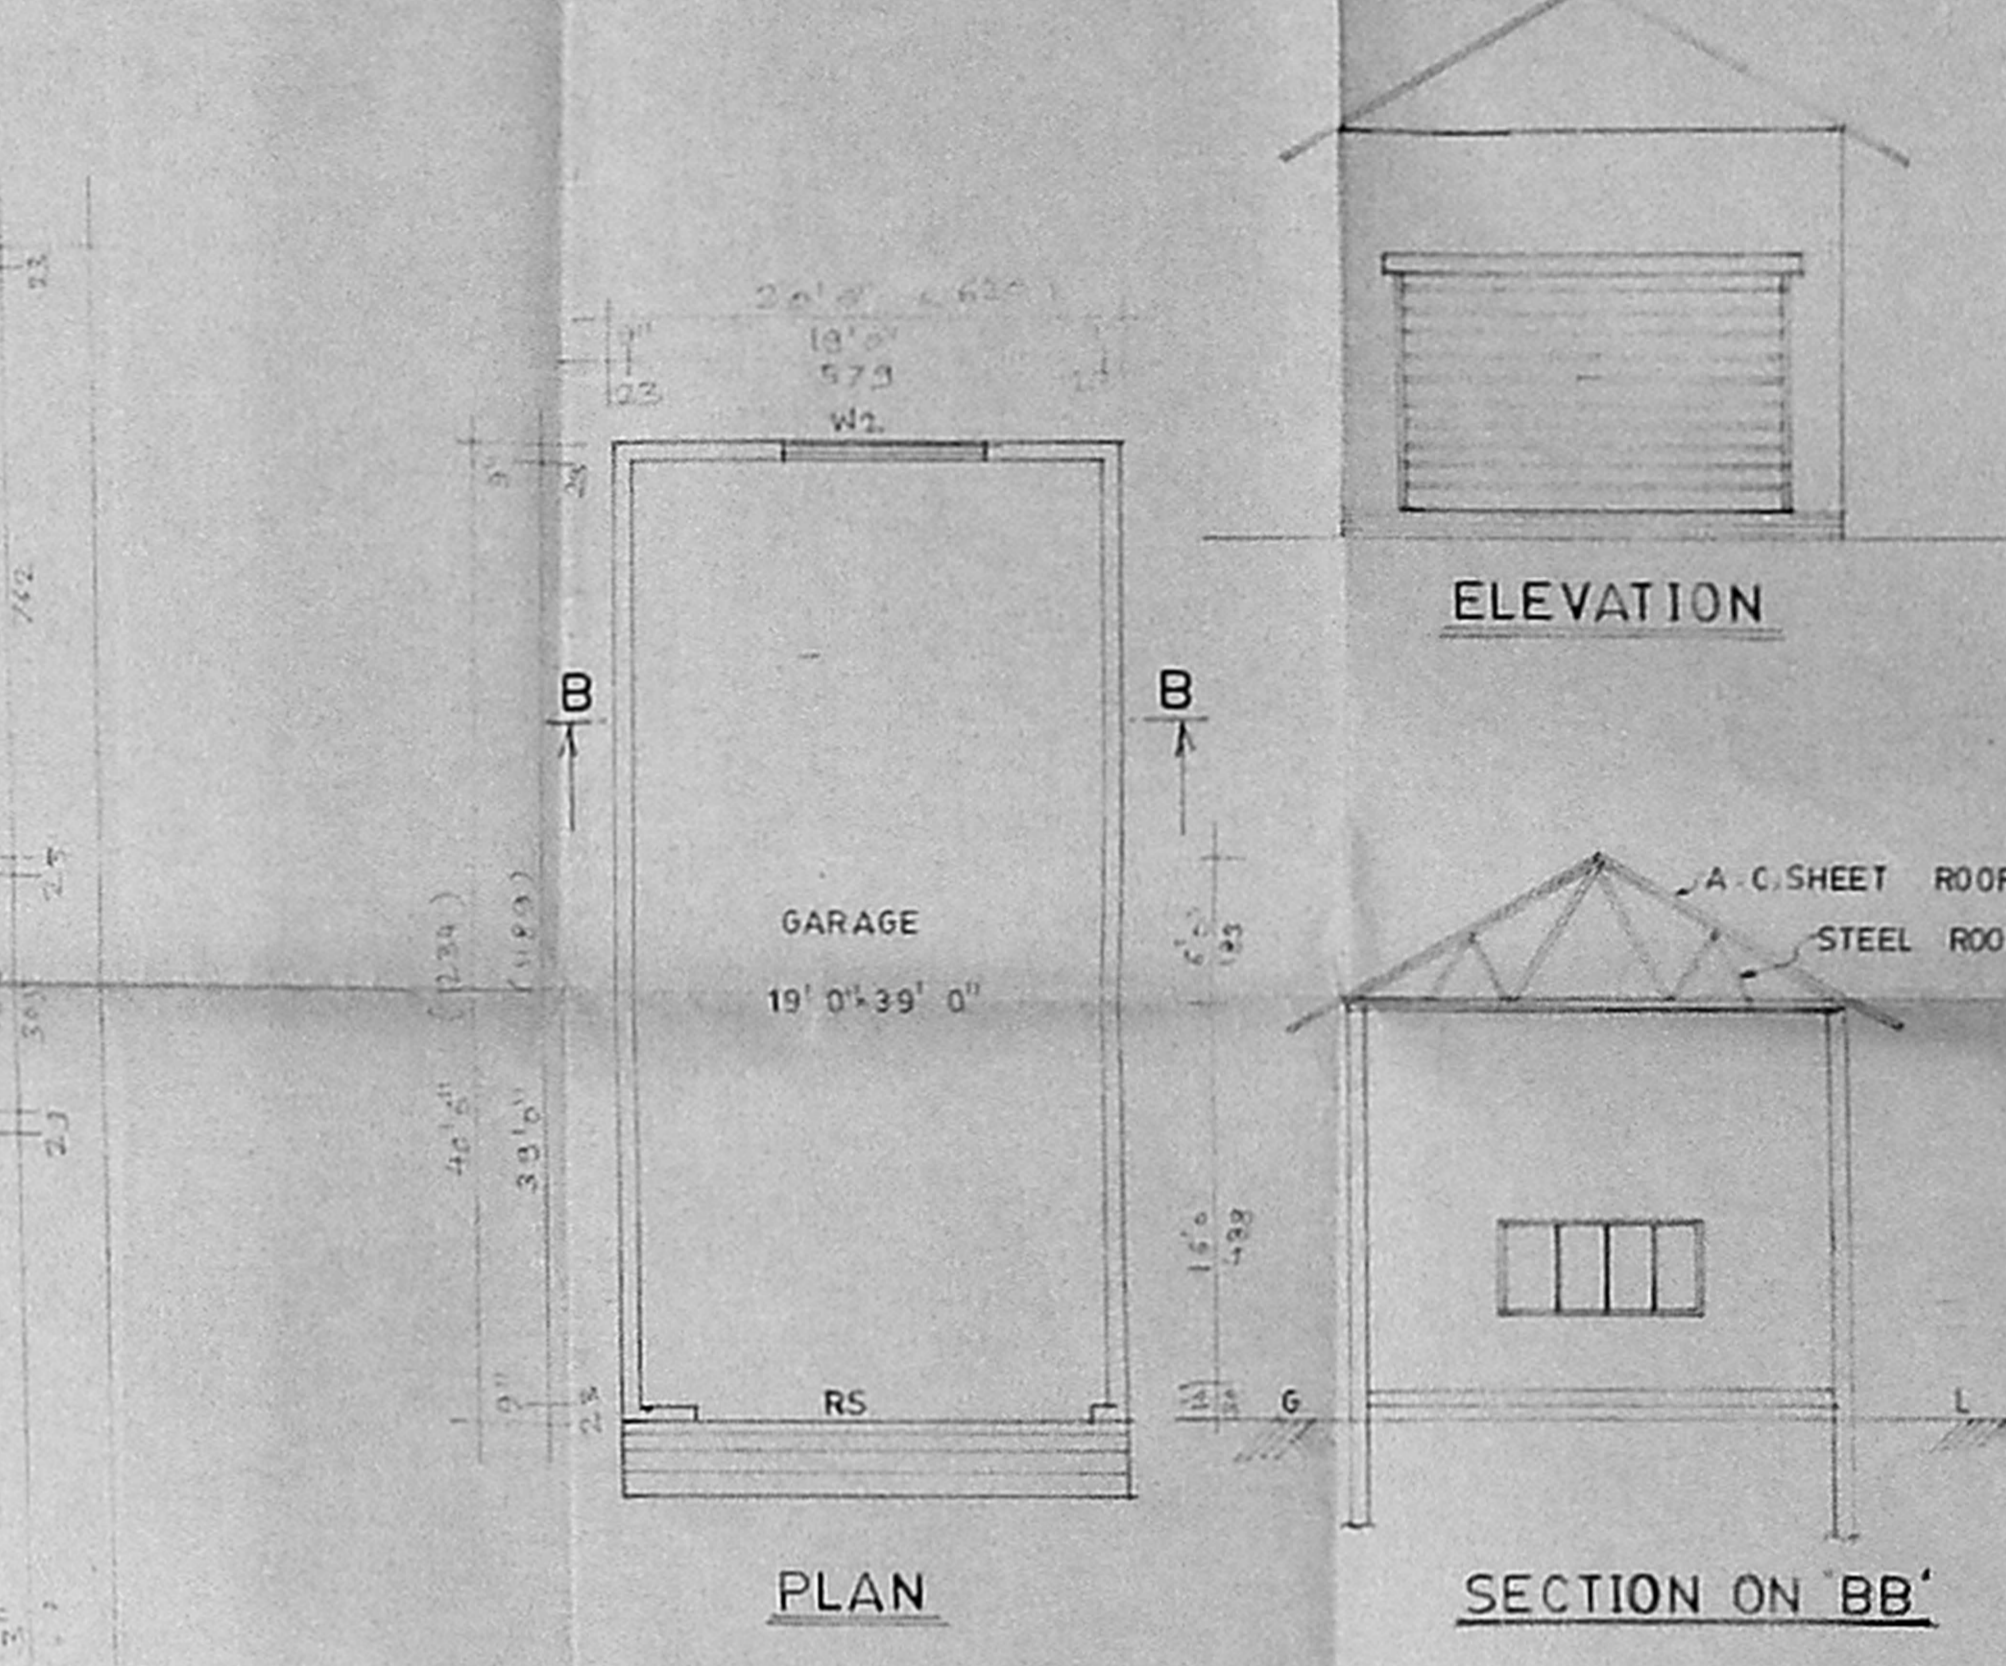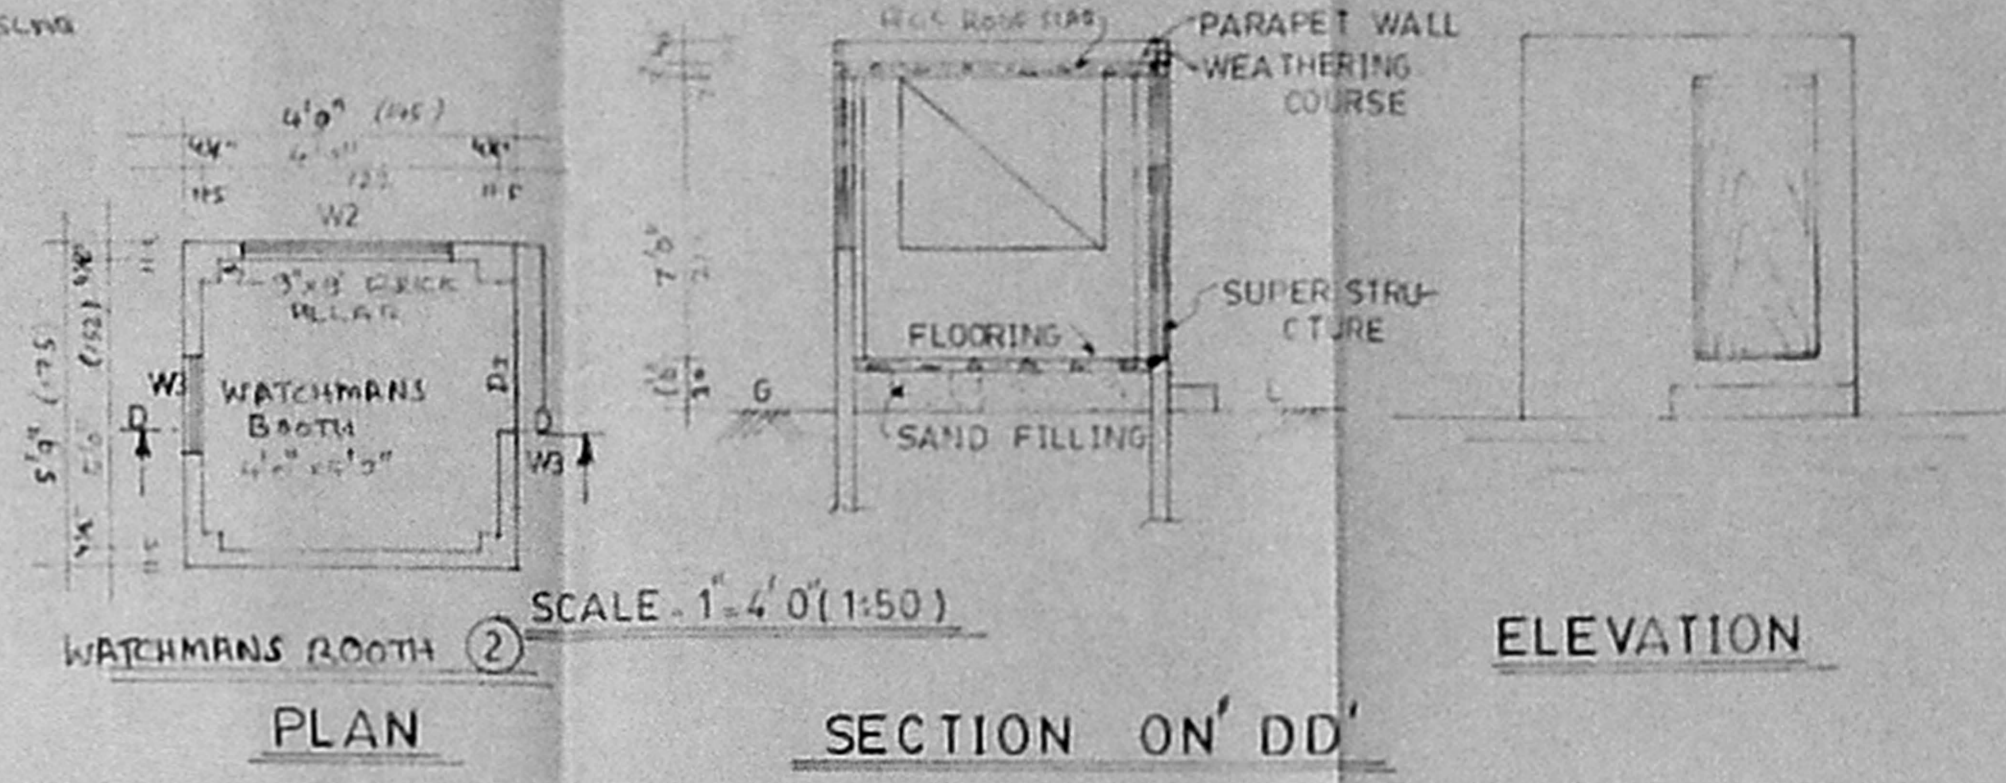

CMDA 'C' / PP No. 16
 C. No. 24/11343/53
 11/11/55
 T II


APPROVED
 SUBJECT TO THE CONDITIONS IN THIS OFFICE LETTER
 No. 24/11343/53 - 5-55
 FOR MEMBER SECRETARY
 CHITRAL METROPOLITAN
 D.V. & P. INT. AUTHORITY
 CHENNAI - 600 064.

NOT TO SCALE
 SECTION OF RAIN WATER STORAGE


Chittilappan
 PRINCIPAL
 N.S.N. METRICULATION HIGHER
 SECONDARY SCHOOL
 RAJENDRA PRASAD ROAD,
 NERUJI NAGAR, CHENNAI - 600 064

P.C. 6774
 VALUER & SUPERVISOR
 CLASSIFICATION SURVEYOR
 CORPORATION OF CHENNAI - 151
 15, Vidyarthi Salai, Chennai - 600 032,
 PH: 483 29 24, 485 14 95


p2 x 87.2

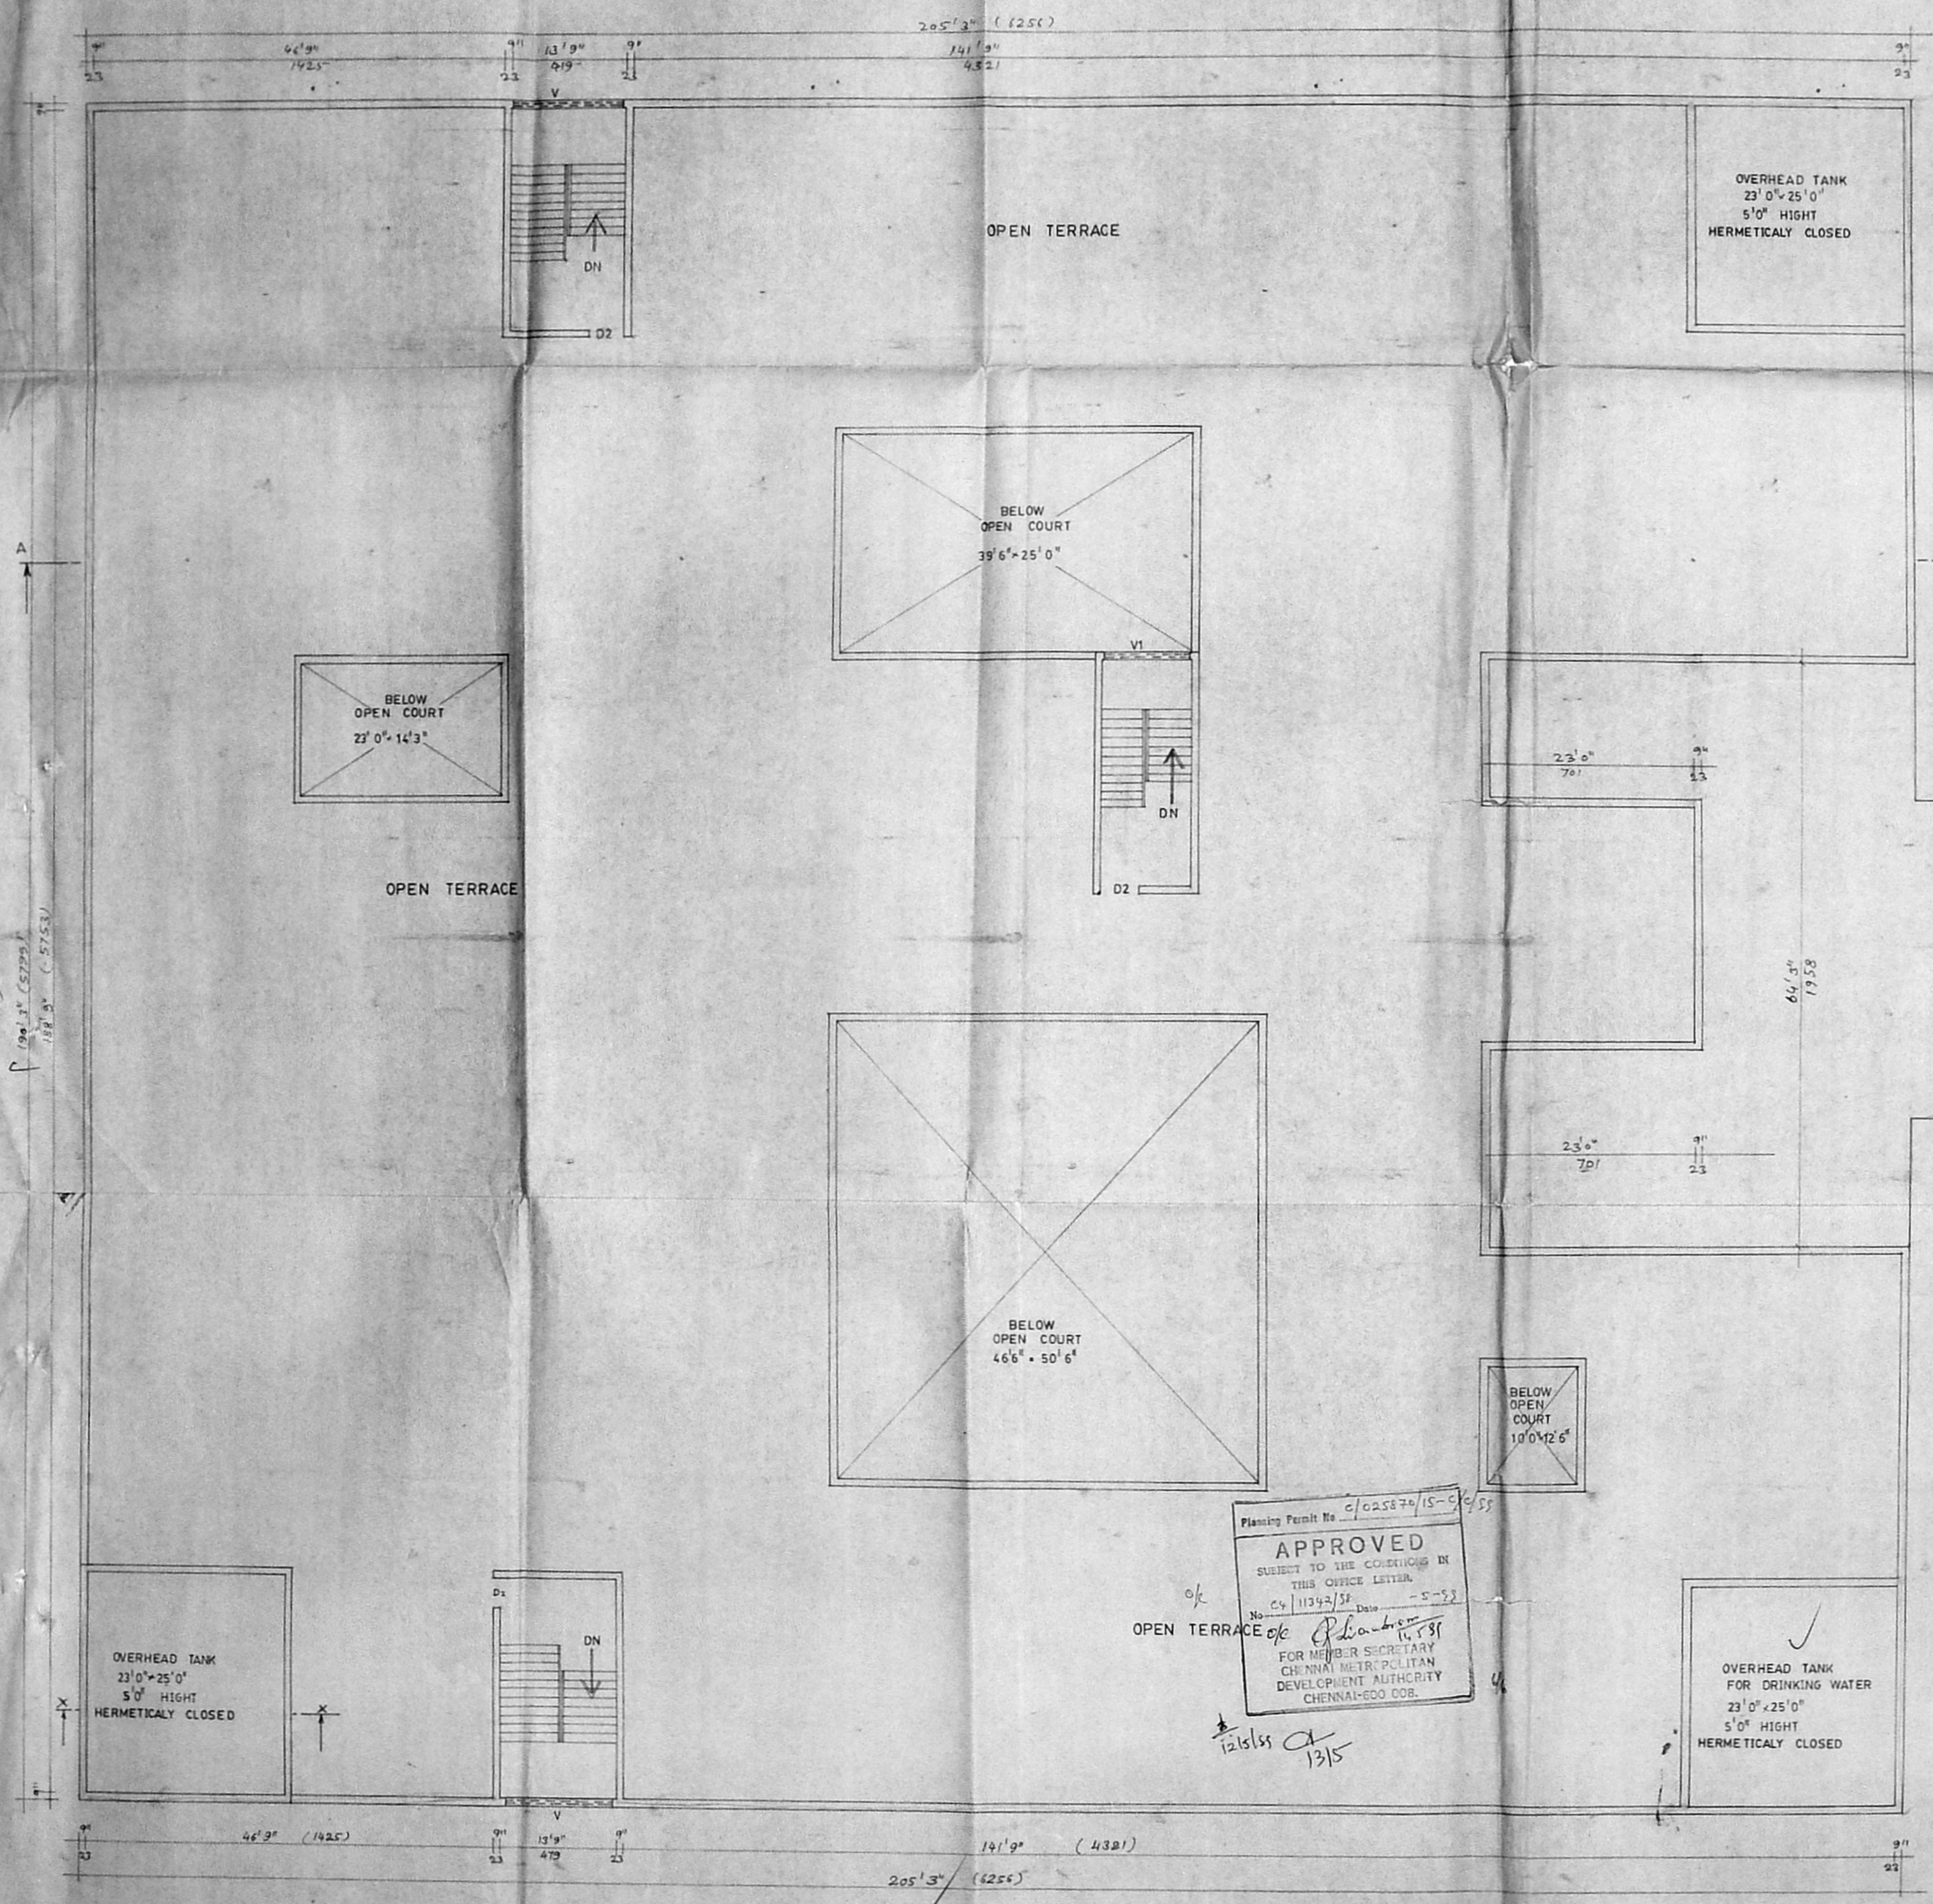

PLAN - TERRACE FLOOR

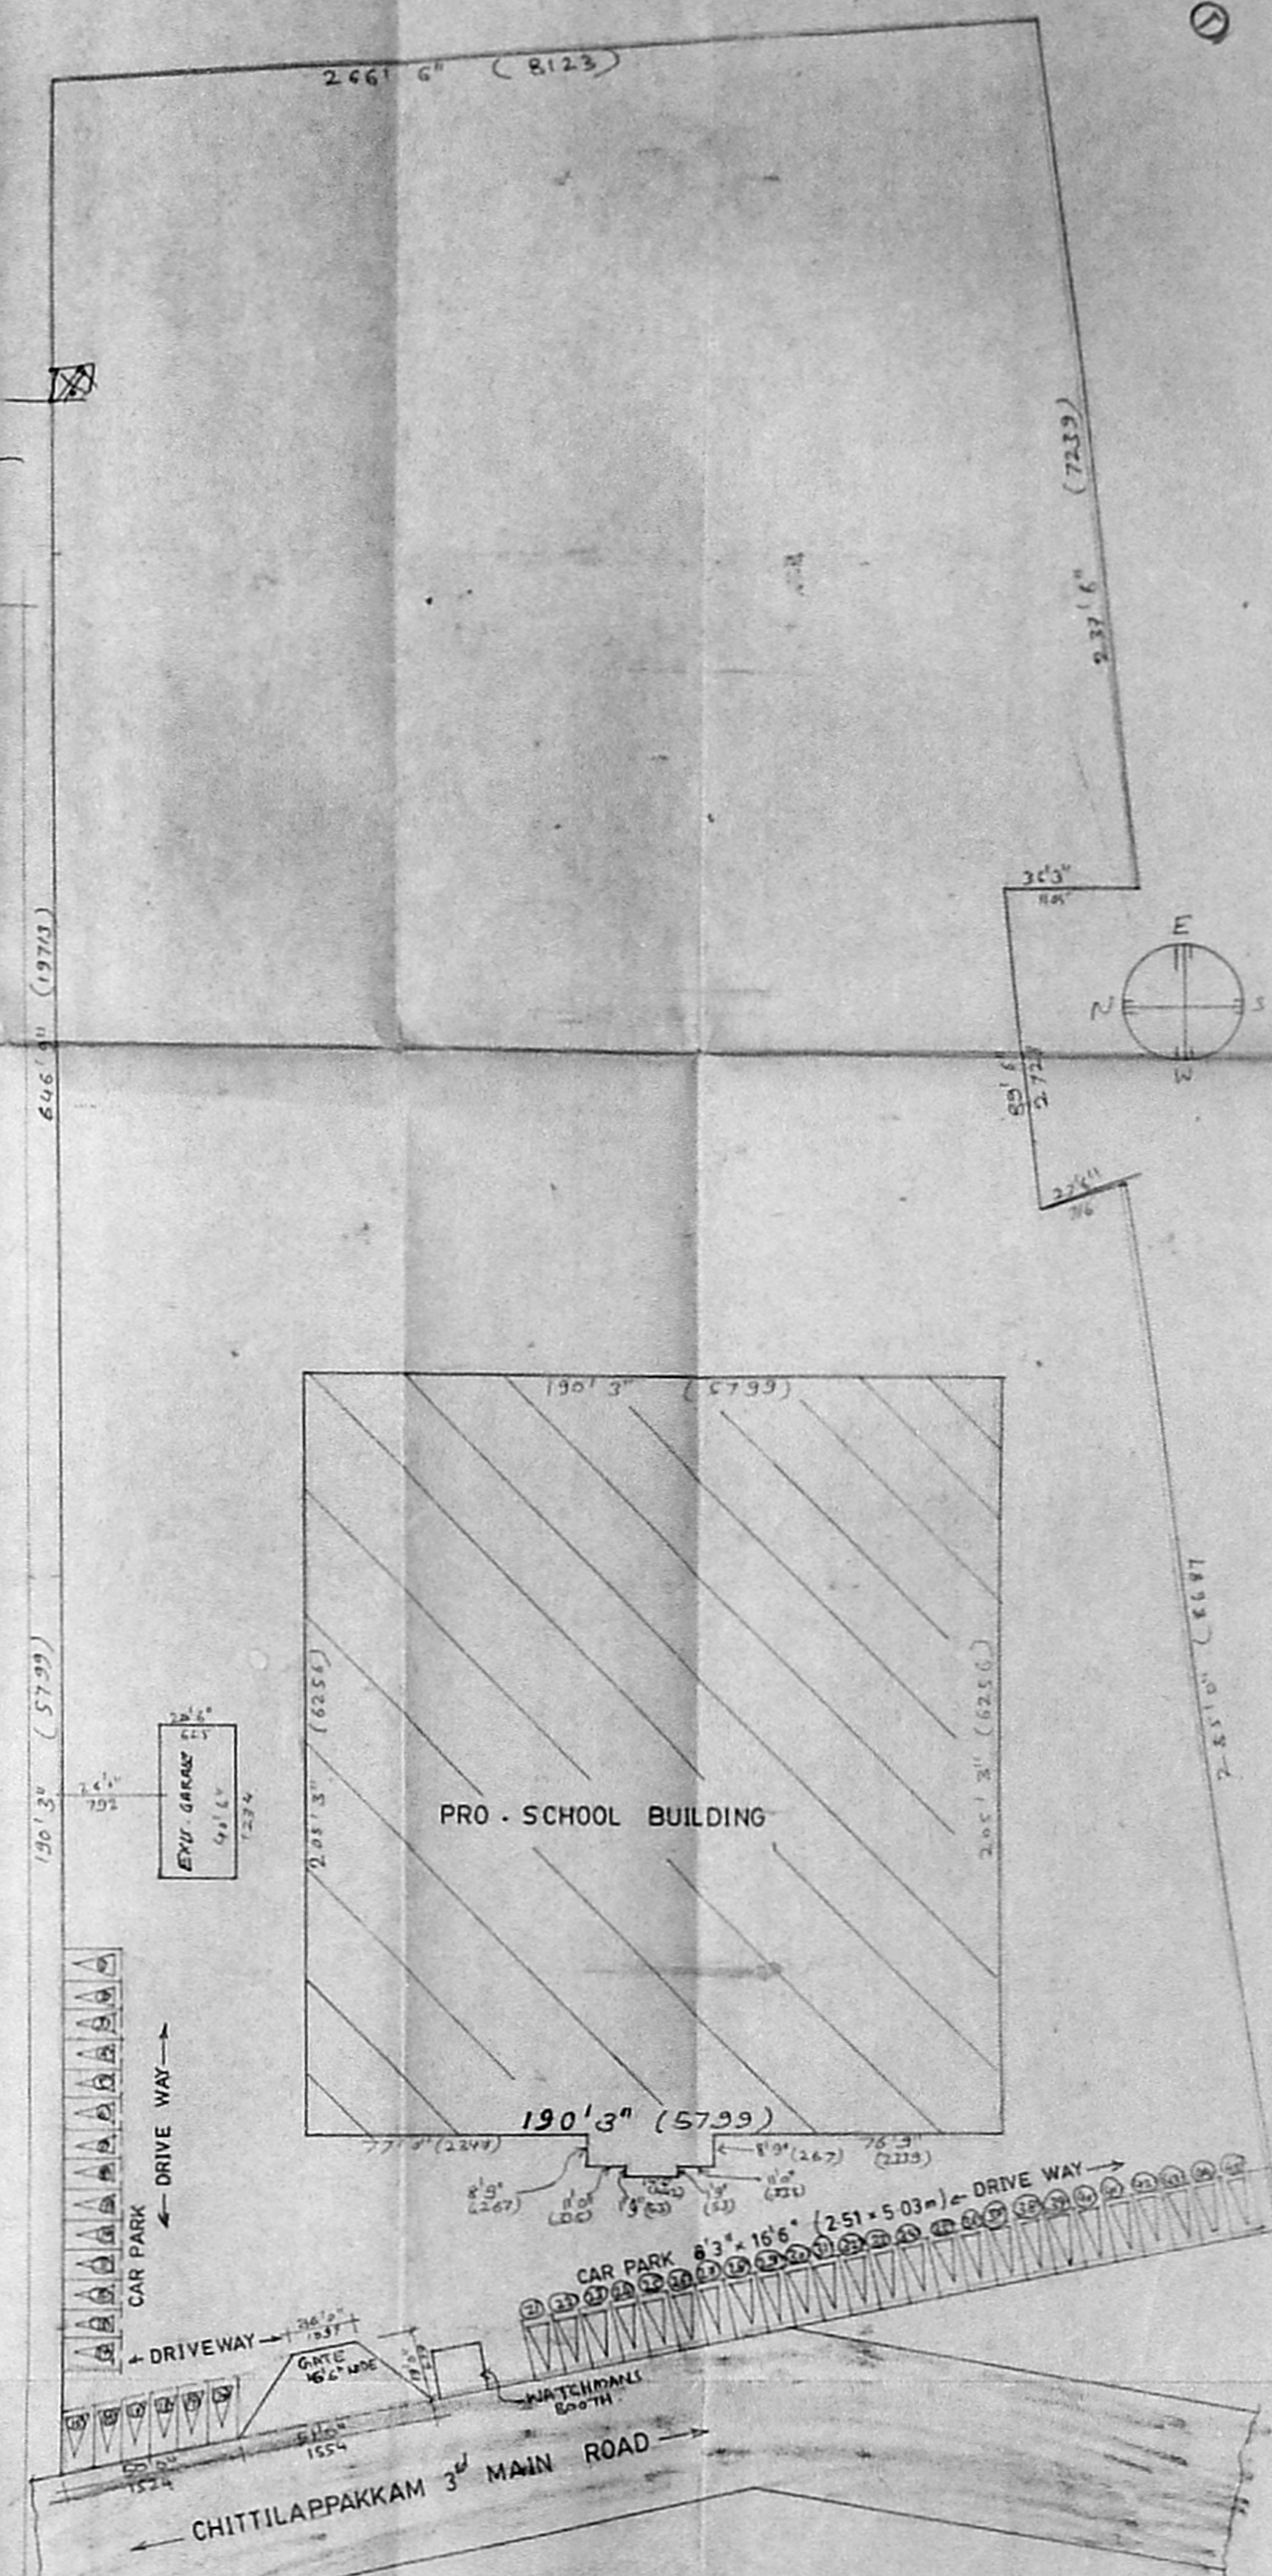

SCALE 1" = 32' 0" (1:400)
SITE PLAN FOR CAR PARKING DETAILS

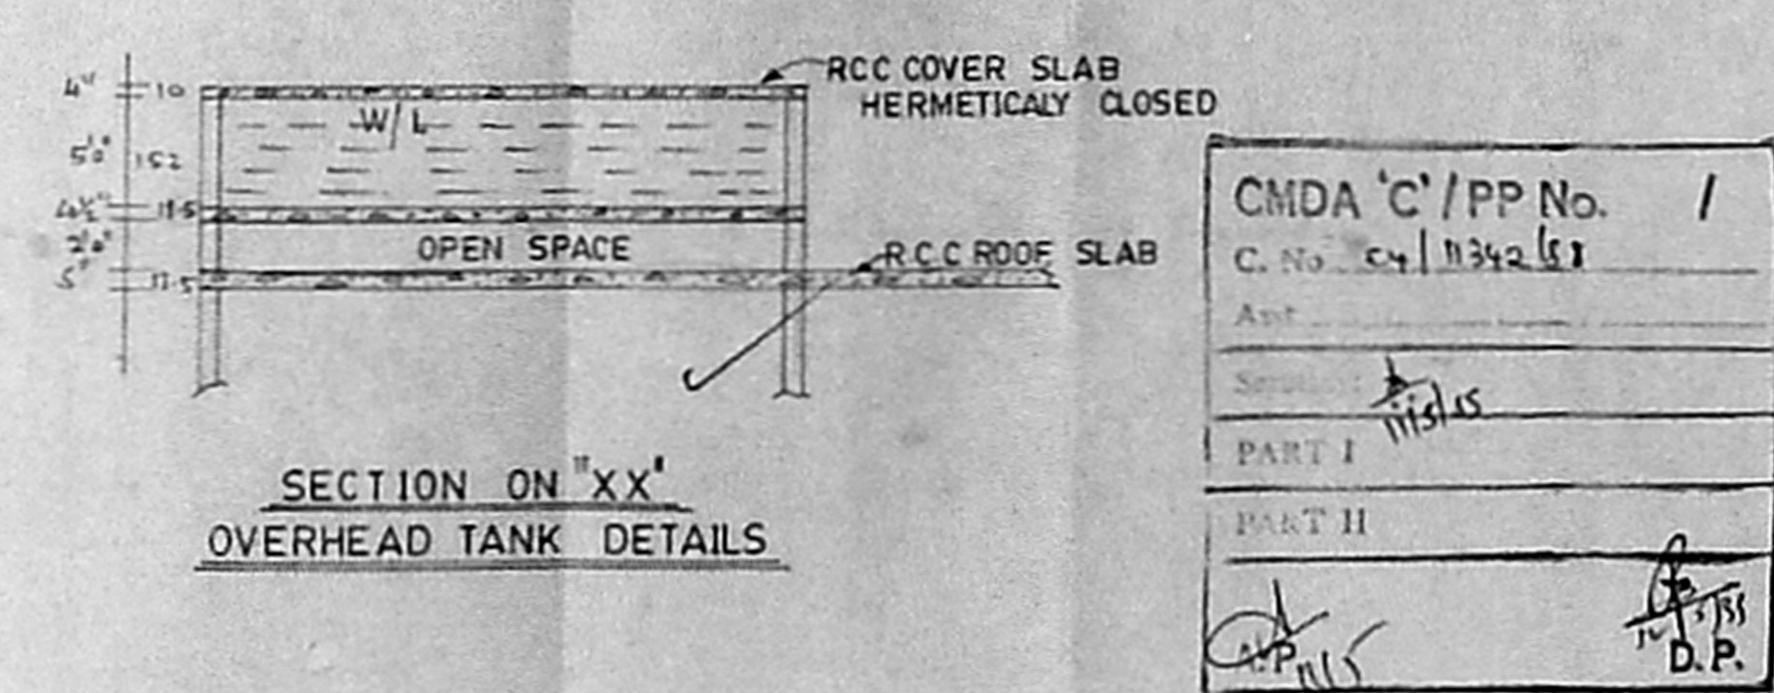

SECTION ON 'XX'
OVERHEAD TANK DETAILS

Planning Permit No. C/025874/15-0/55
APPROVED
SUBJECT TO THE CONDITIONS IN THIS OFFICE LETTER.
Date: 11-5-2018
FOR MEMBER SECRETARY
CHENNAI METROPOLITAN
DEVELOPMENT AUTHORITY
CHENNAI-600 008.

CMDA 'C' / PP No. /	1
C. No. / 11/24/18	
Part I	
Part II	

Principal
N.S.N. METRICULATION HIGHER SECONDARY SCHOOL
RAJAGOPAL PRASAD ROAD,
NEBBIYUR, CHENNAI-600 044

SIG. OF OWNER

P.C. CHITILAPPAKKAM
VALUING & CHARTERED SURVEYOR
C.P. & S.L. LICENSED SURVEYOR
CORPORATION OF CHENNAI-600 012
E. Vaidyanathan, Chennai
Ph: 468 23 24, 465 14 95

SIG. OF LIC. SURVEYOR