




FRONT ELEVATION

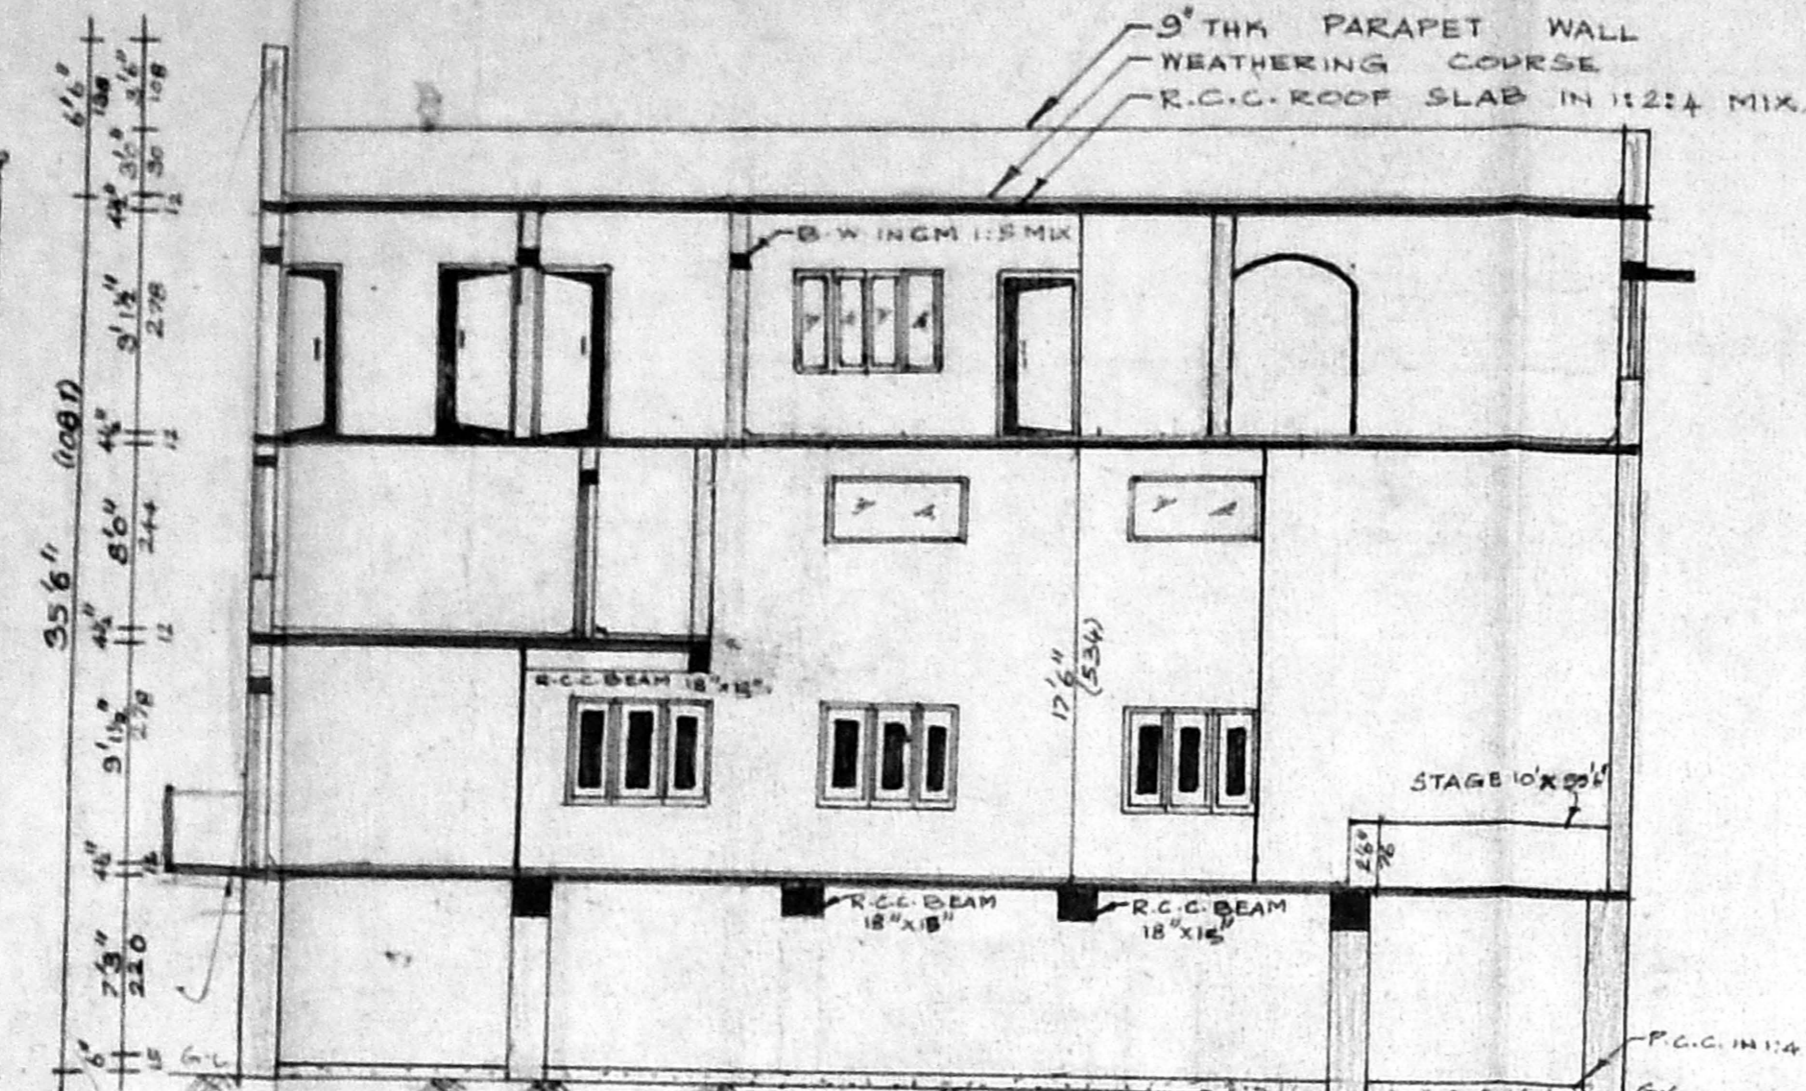



SECTION ON-SS

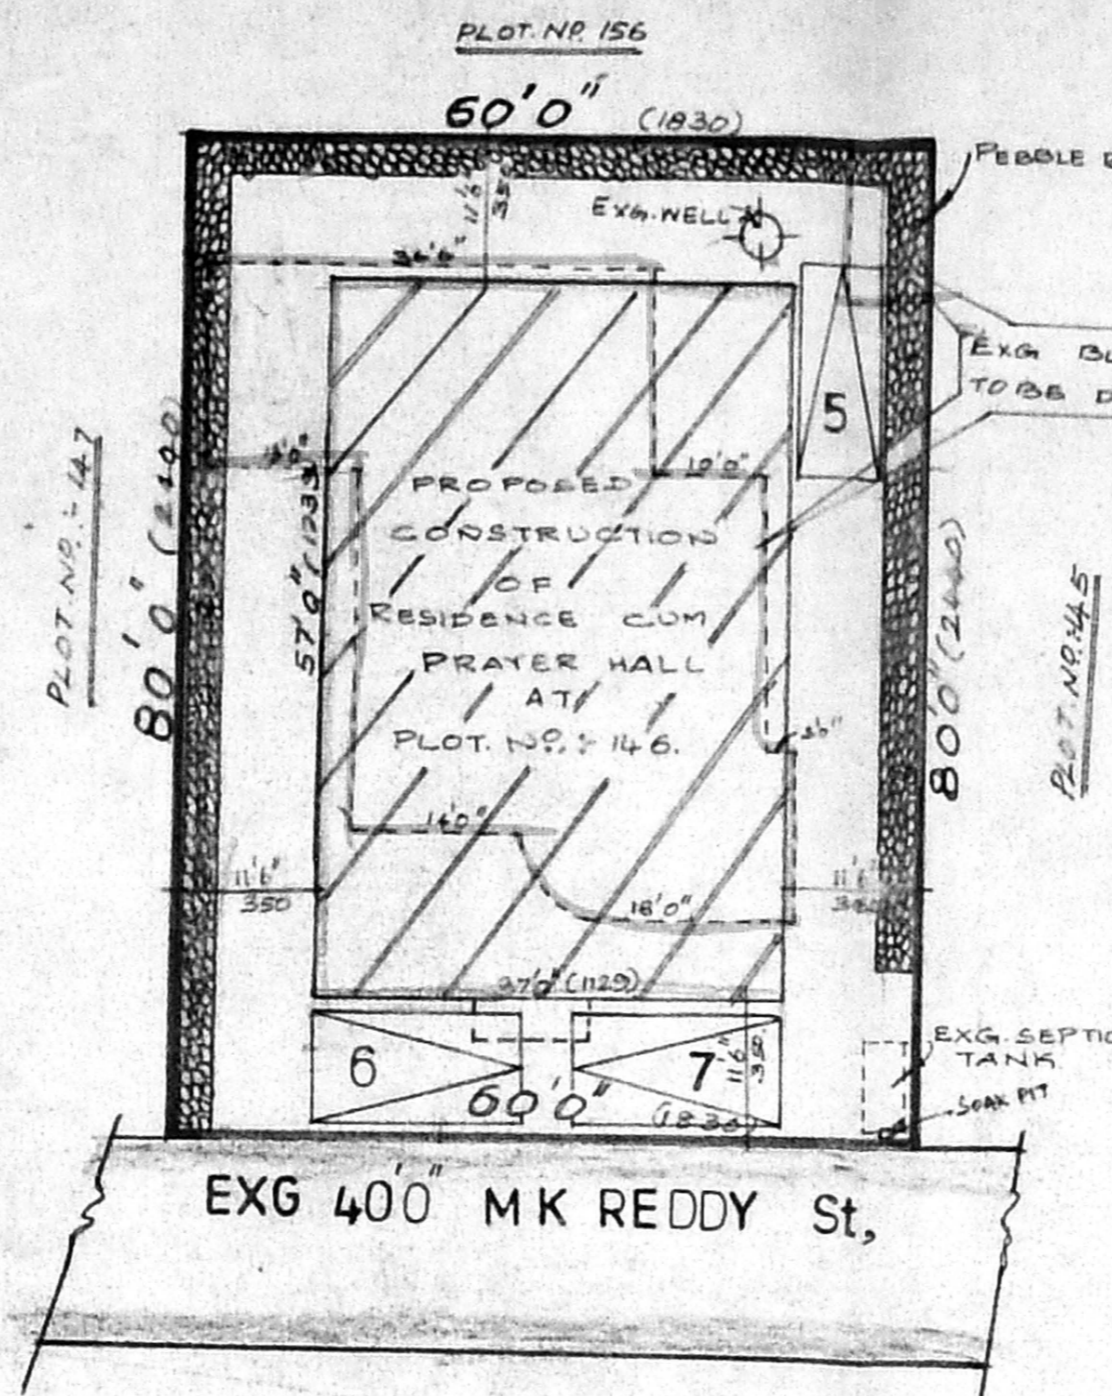


SITE PLAN (SCALE: 1:200)

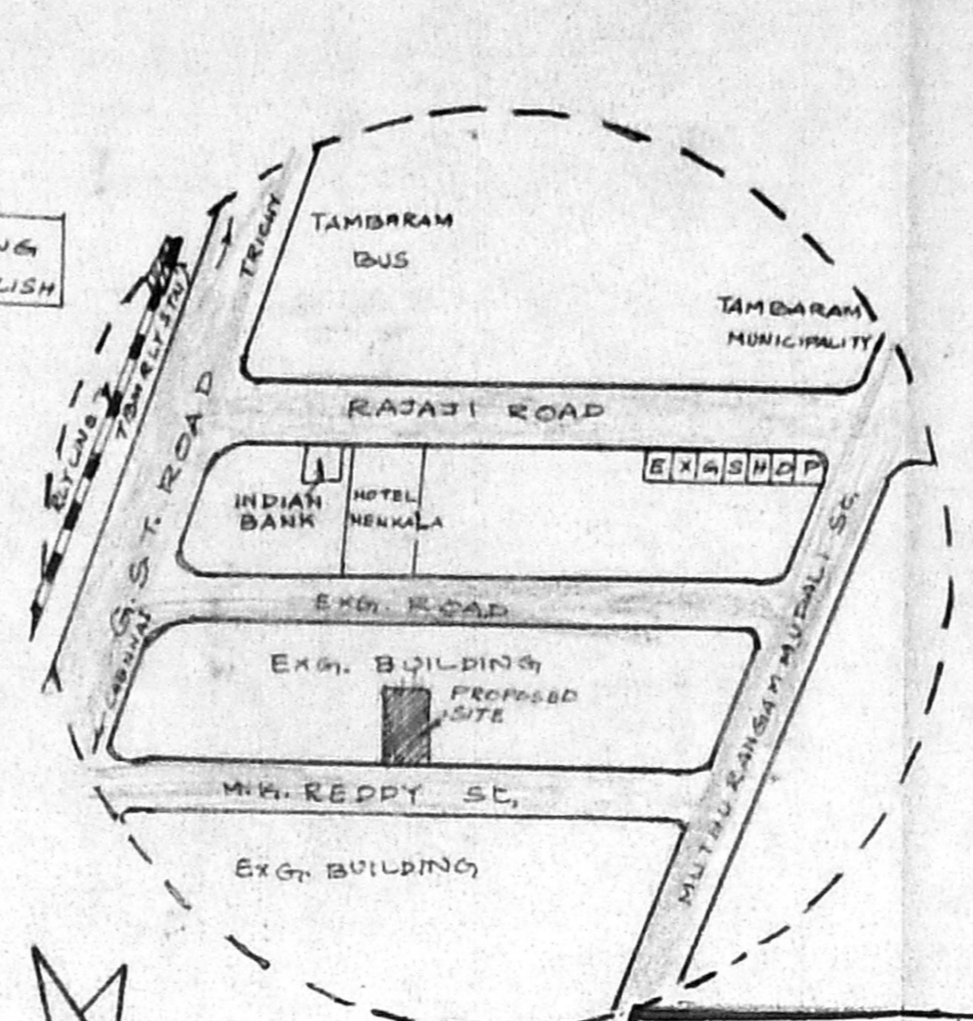

KEY PLAN

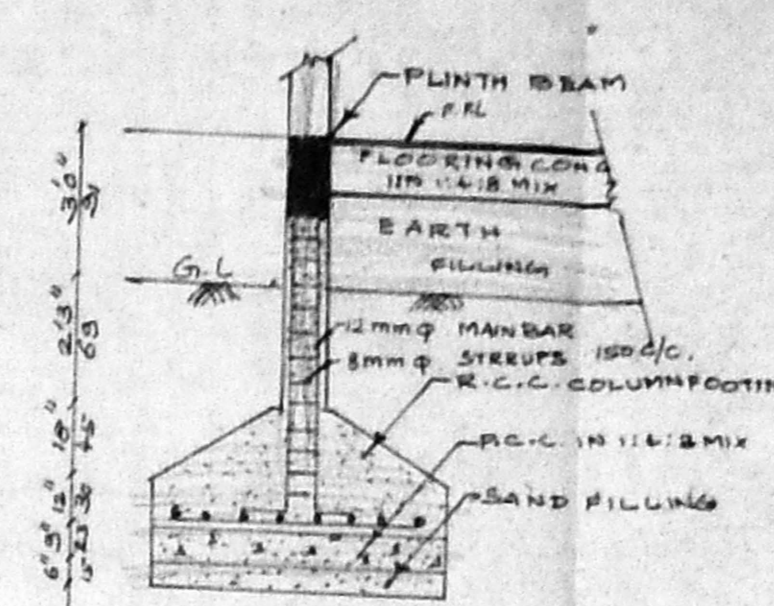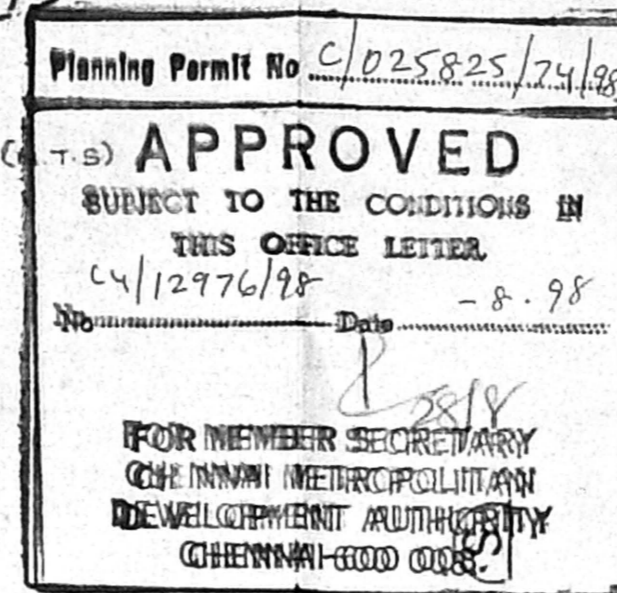

FOUNDATION DETAILS

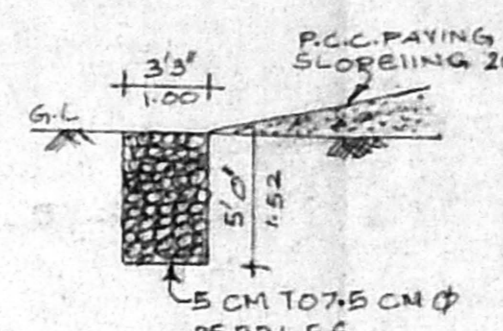

PEBBLE BED

PLAN SHOWING THE PROPOSED CONSTRUCTION OF RESIDENCE CUM PRAYER HALL IN S.N. 311/1, TAMBARAM VILLAGE, P.N. 146, TAMBARAM TALUK, (DOOR NO. 3) KANCHEEPURAM DIST., SCALE: 1:100

JOINERIES: CMDA 'C' / PP No. 1

MAIN DOOR	C. No. 6'0" x 7'0"
DOOR	Asst. 3'3" x 7'0"
DOOR	Serutin: 3'0" x 7'0"
DOOR	PART I 2'0" x 7'0"
WINDOW	PART II 4'0" x 4'0"
WINDOW	4'0" x 4'0"
WINDOWS	A.P. 2'0" x 3'0"
VENTILATOR	2'0" x 2'0" D.P.

AREA DETAILS:

	Sq.ft	Sq.m
PLOT AREA	4800	446
PRO Ground floor CAR PARKING	2109	196
PRO FIRST FLOOR PRAYER HALL	2109	196
PRO MEZZANINE FLOOR	703	65
PRO SECOND FLOOR A Residence	701	65
PRO SECOND FLOOR B Residence	598	55
PRO SECOND FLOOR C Residence	740	69
DEMOLISH AREA	1712	159

FSI: 1.01 COVERAGE: 42%

COLOUR INDEX:

PROPOSED	[Symbol]
ROAD	[Symbol]
BOUNDARY	[Symbol]
DEMOLISH	[Symbol]


STAIR CASE:

WIDTH: 122 cms
TRADE: 25 cms
RAISE: 175 cms


NEO TECNIC'S 20, SHANMUGAM ROAD, TAMBARAM (WEST) CHENNAI - 600 045, PHONE: 236 74 64, PRG. NO: 02 DATE: 05.03.98.

OWNER: [Signature]


K. Nagarajan, D.C., D.C.
LICENSED SURVEYOR
ALANDUR MUNICIPALITY
TAMBARAM MUNICIPALITY
No: 54 THIRUVALLUVAR STREET,
EAST TAMBARAM,
MADRAS 600 059.

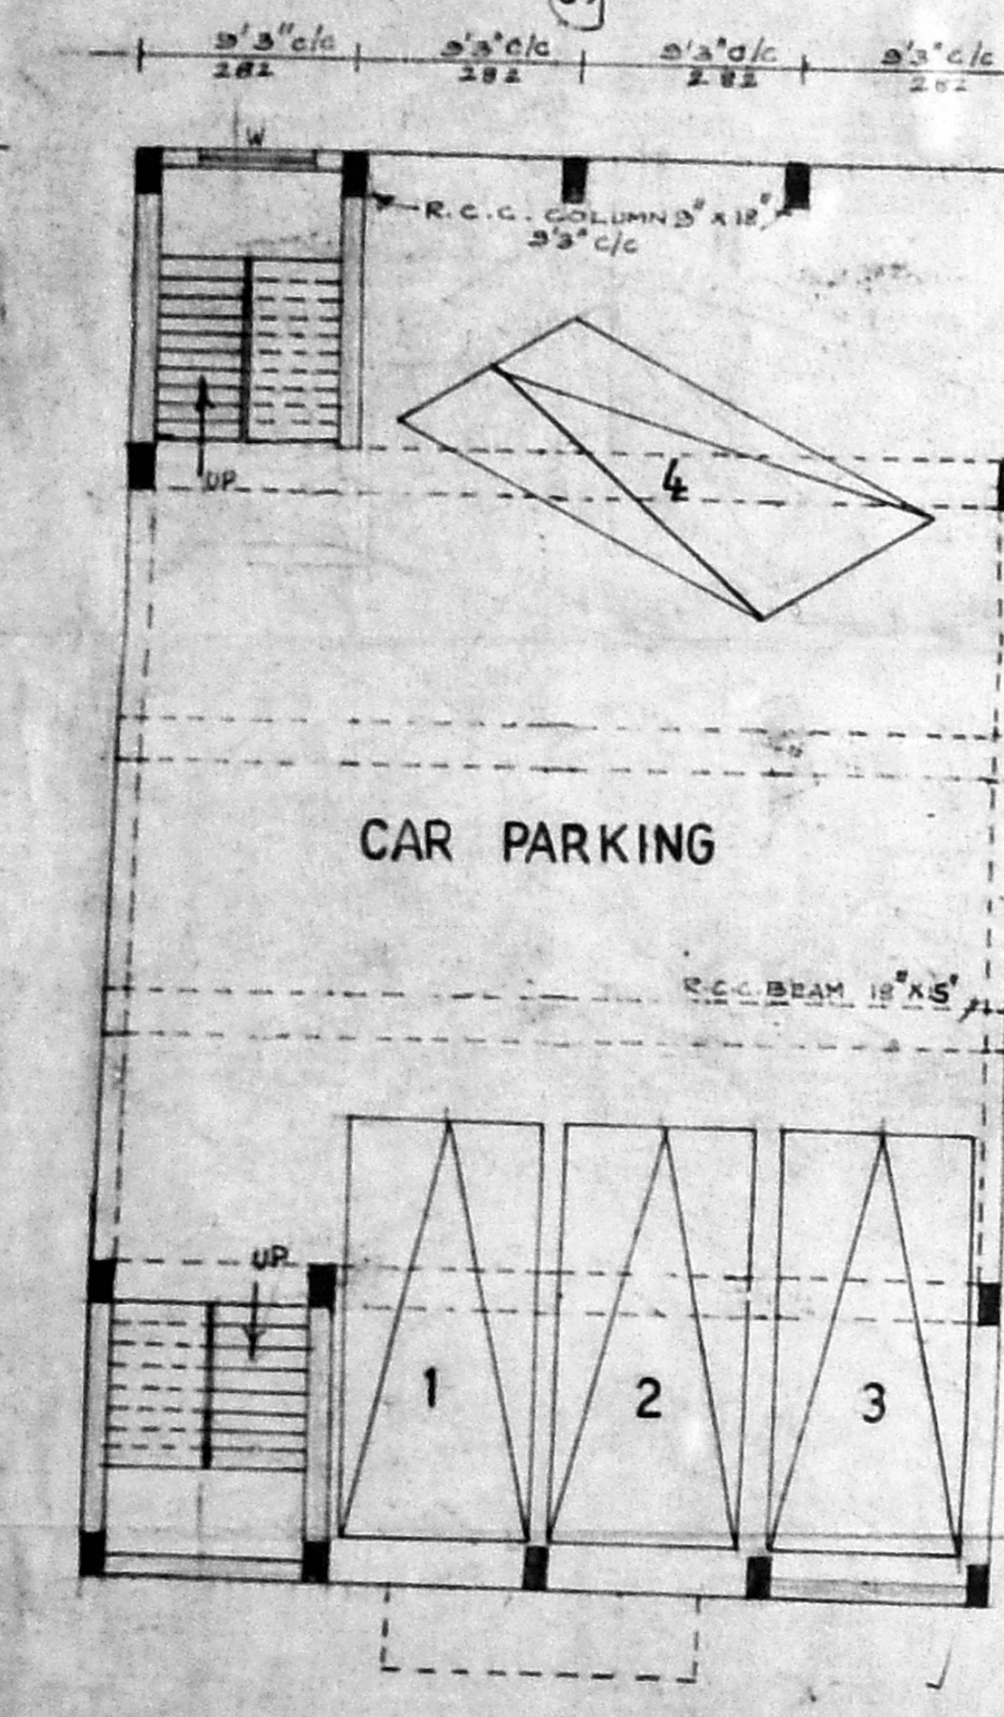


STILT FLOOR PLAN

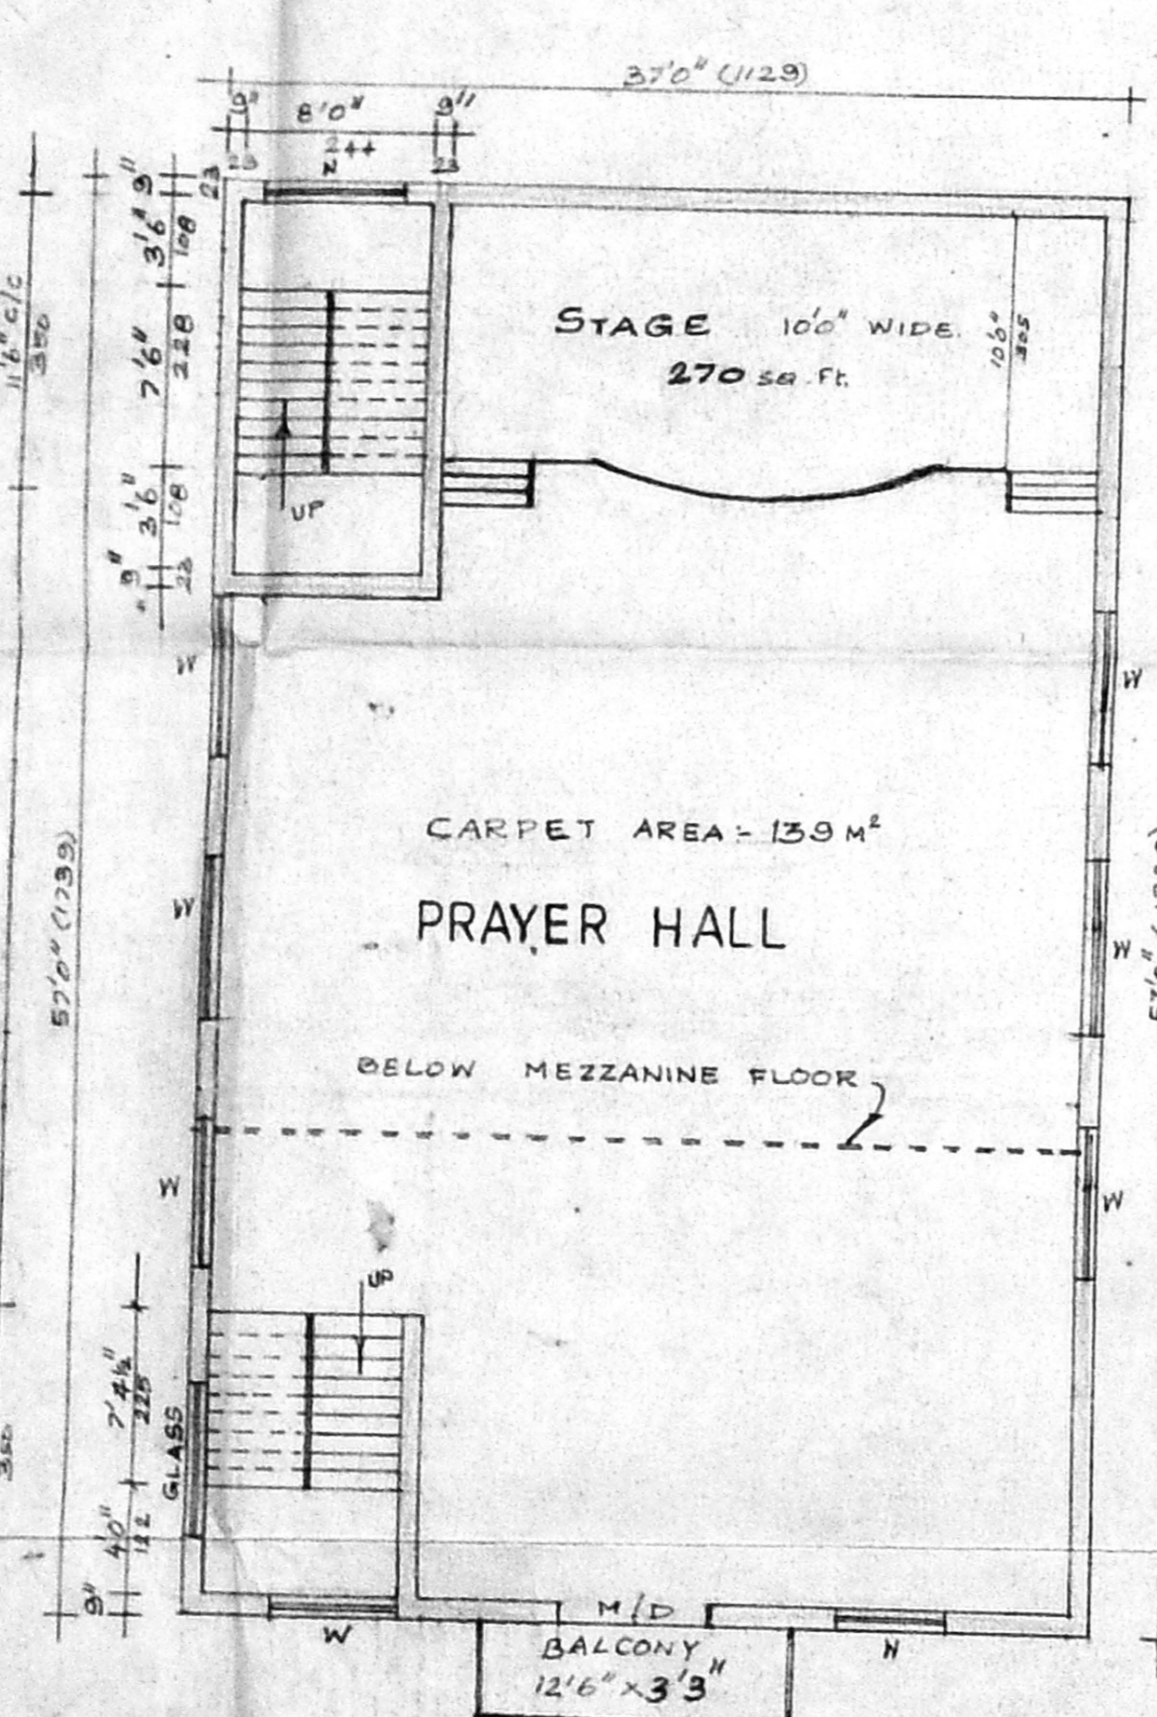


FIRST FLOOR PLAN

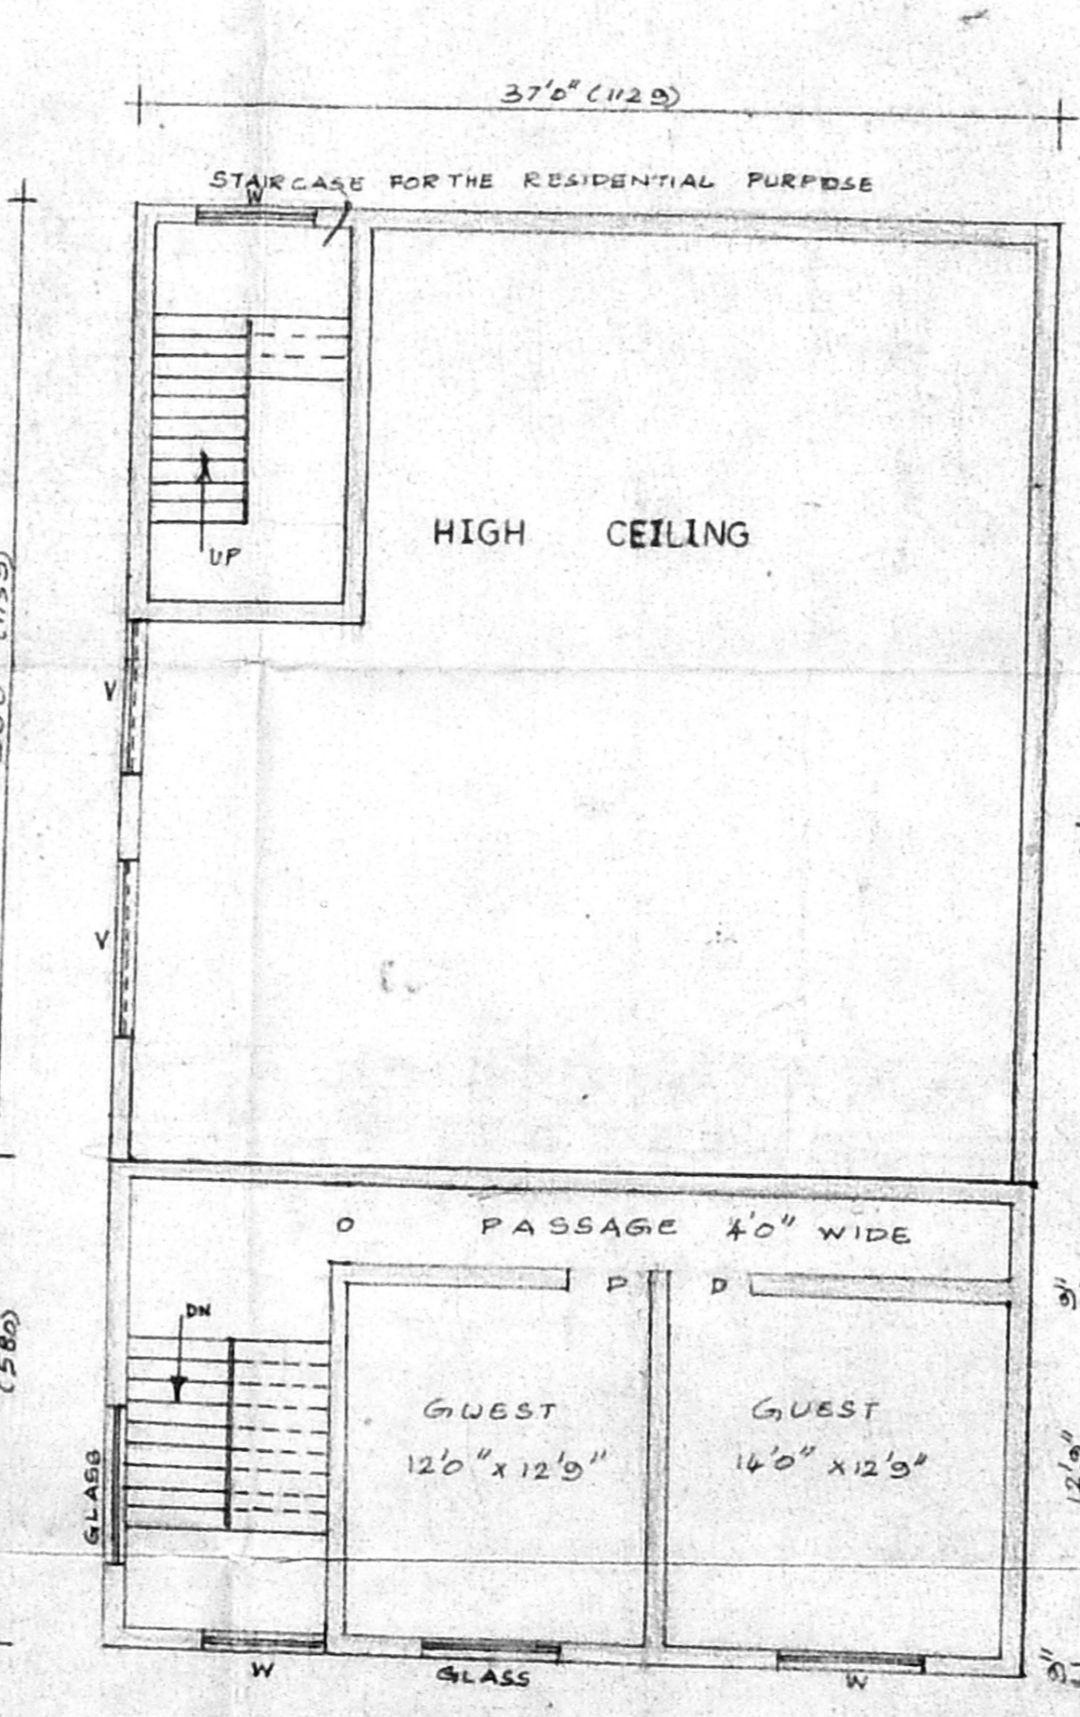

MEZZANINE FLOOR PLAN

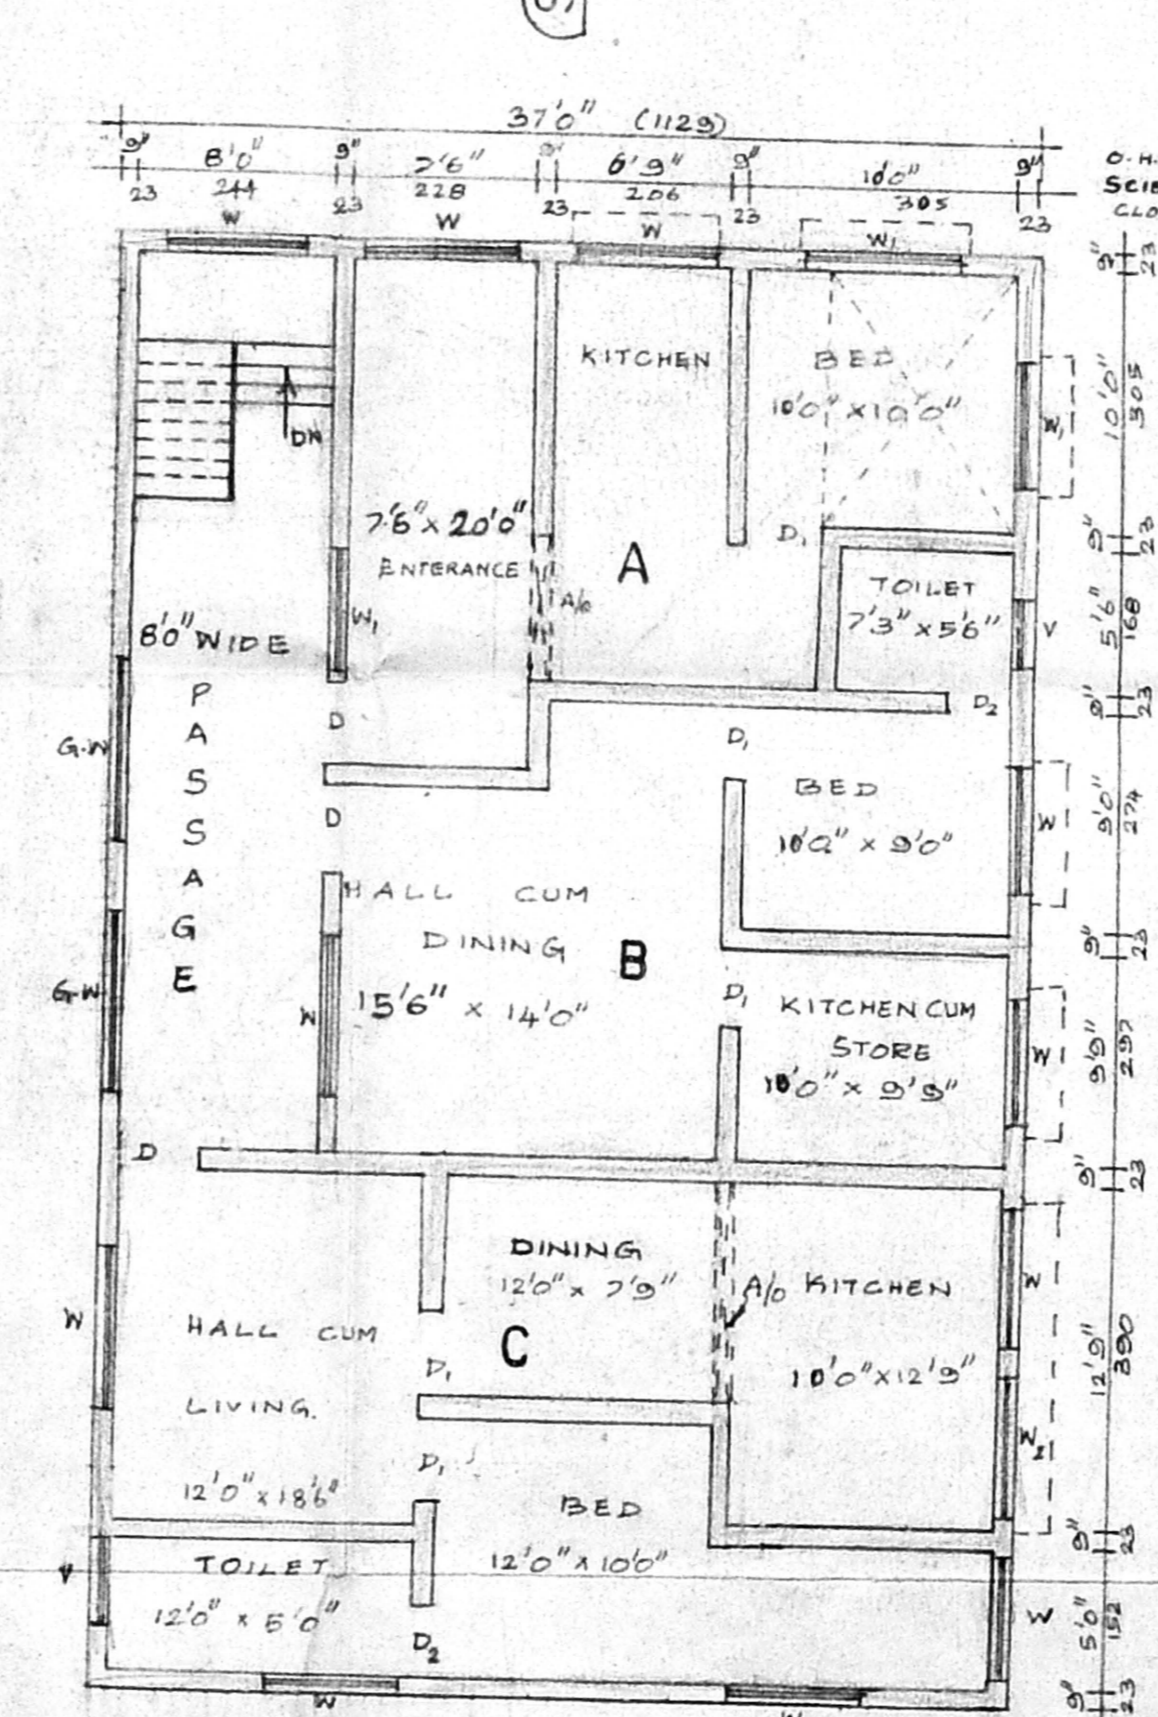

SECOND FLOOR PLAN

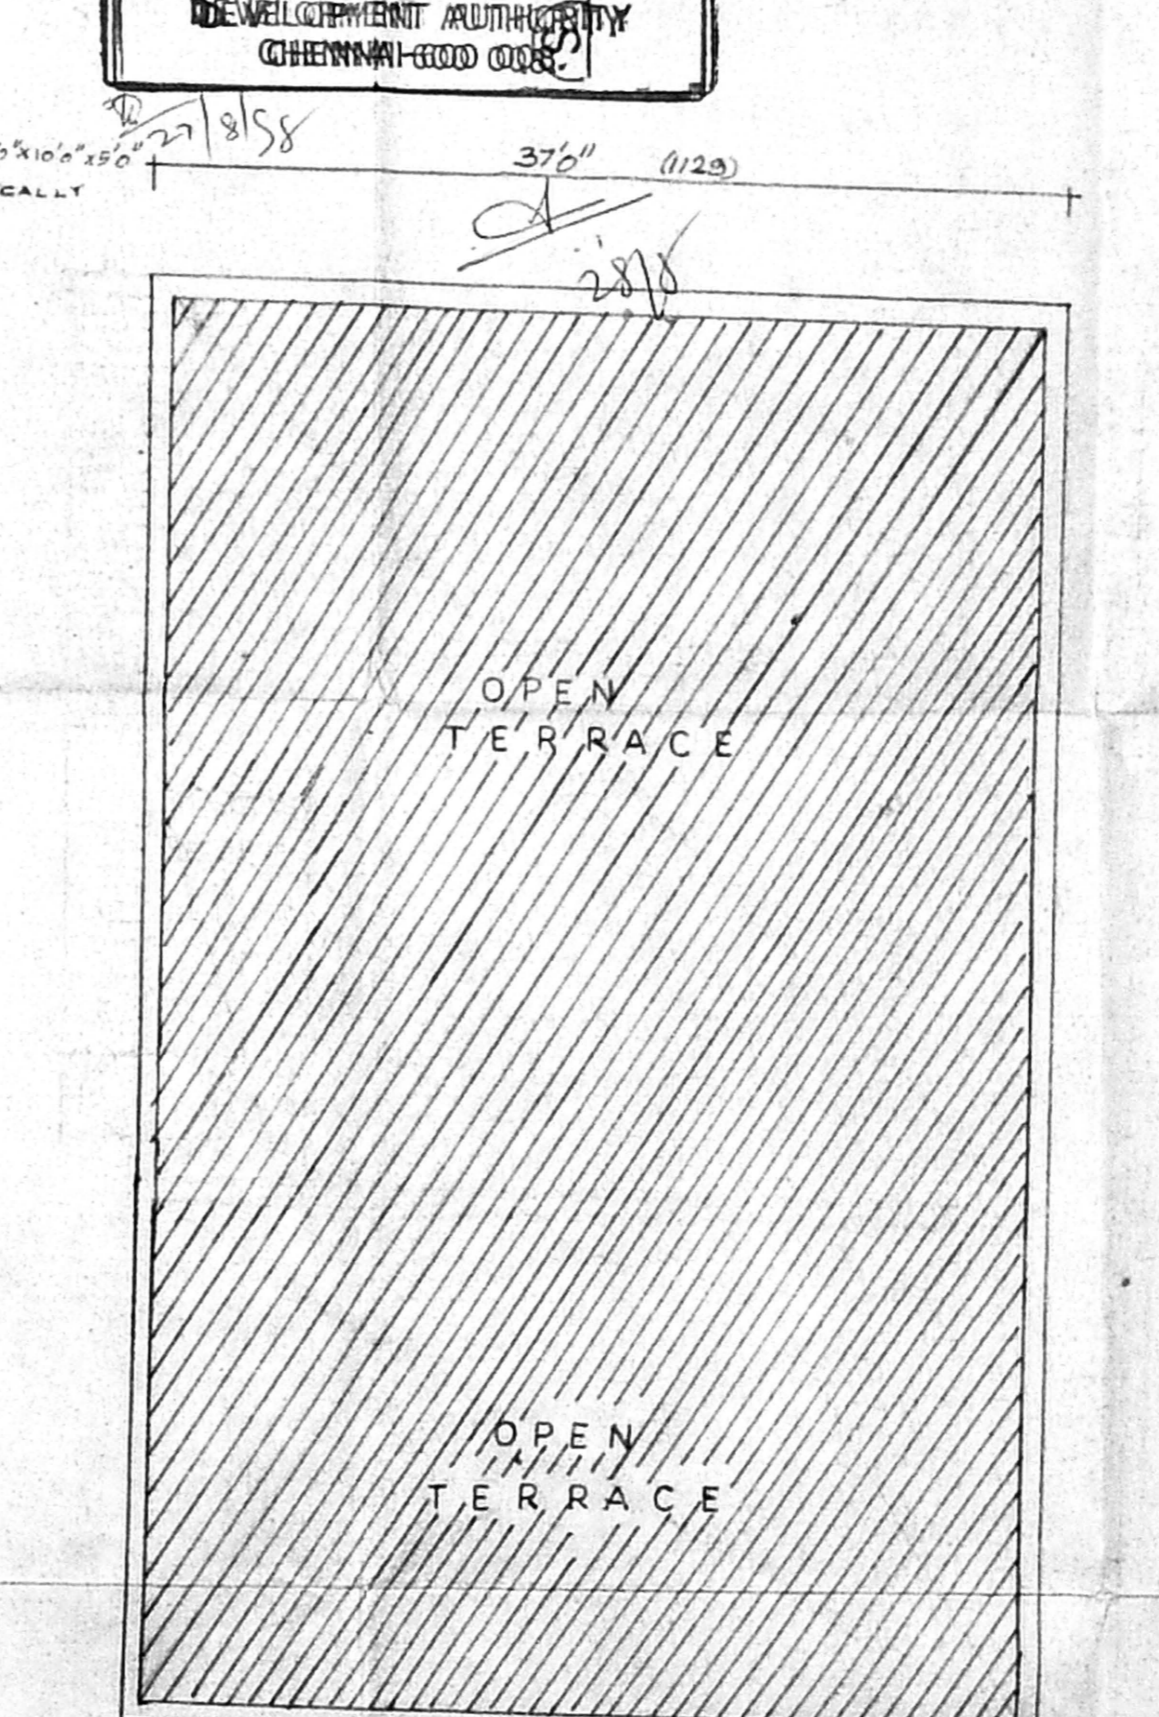

TERRACE FLOOR PLAN