

**PLAN SHOWING THE PROPOSED ADDITION AND ALTERATION TO THE EXISTING PRAYER HALL IN SURVEY NO.163A/9AI, VANDALUR VILLAGE, CHENGALPATTU TALUK, KANCHEEPURAM DIST., KATTANKULATHUR PANCHAYAT UNION AT KATTANKULATHUR. SCALE: 1inch = 8feet (1:100)**

**JOINERY DETAILS**

D. DOOR	4'-6" x 7'-6" (1.37X2.29)
D1. DOOR	3'-6" x 7'-0" (1.07X2.13)
D2. DOOR	2'-6" x 6'-6" (0.76X1.98)
W. WINDOW	5'-0" x 5'-0" (1.52X1.52)
W1. WINDOW	5'-0" x 5'-0" (1.52X1.52)
Y. VENTILATOR	3'-0" x 1'-6" (0.91X0.46)
O. OPEN ARCH	5'-0" x 7'-0" (1.52X2.13)

**AREA DETAILS**

	50 FT.	30 M.
PLOT AREA	4380	407
EXG. GROUND FLOOR AREA	632	58
PRO. GROUND FLOOR AREA	660	62
PRO. FIRST FLOOR AREA	1315	122
EXG. VISITOR'S ROOM AREA	176	16
OPEN CORRIDOR	159	15
COVERAGE	34%	
F.S.I.	0.65	

**SHEET No. 2**

*o/c*  
 Owner  
 M. Vijayakumar  
 LICENCED SURVEYOR  
 ALANDUR MUNICIPALITY  
 No. 37, Swamy Nagar,  
 URAPPAKKAM-603 202.  
 L. SURVEYOR.


**COLOUR INDEX :-**

EXISTING PROPOSED ROAD BOUNDARY DEMOLISHED


**Mr. PASTOR RAJAN VINCENT**

Planning Permit No. C/025834/98 / 98


**APPROVED**  
 SUBJECT TO THE CONDITIONS IN THIS OFFICE LETTER.  
 No. C/250/98 Dtd. 10-8-98  
 FOR MEMBER SECRETARY  
 CHENNAI DEVELOPMENT AUTHORITY  
 CHENNAI-600 008.

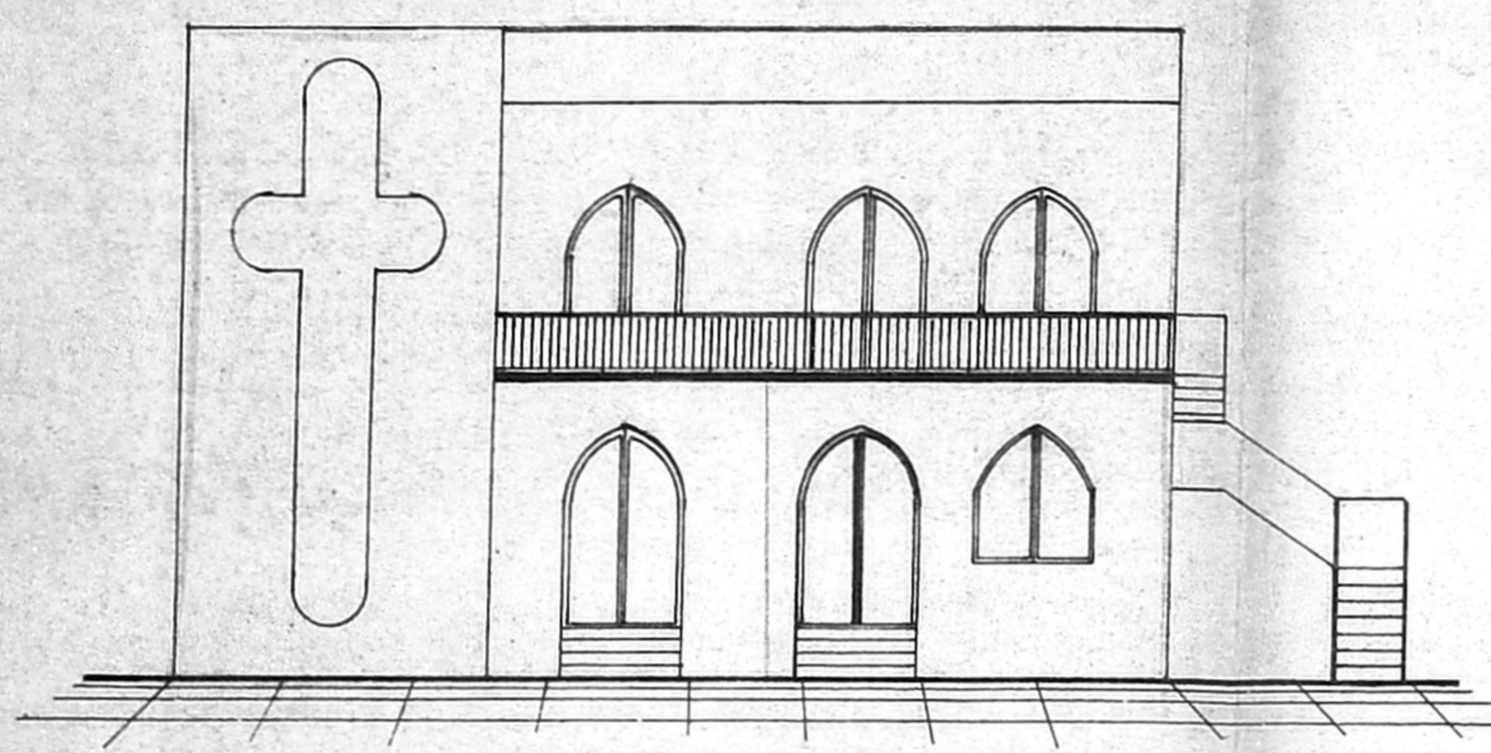


**ELEVATION**

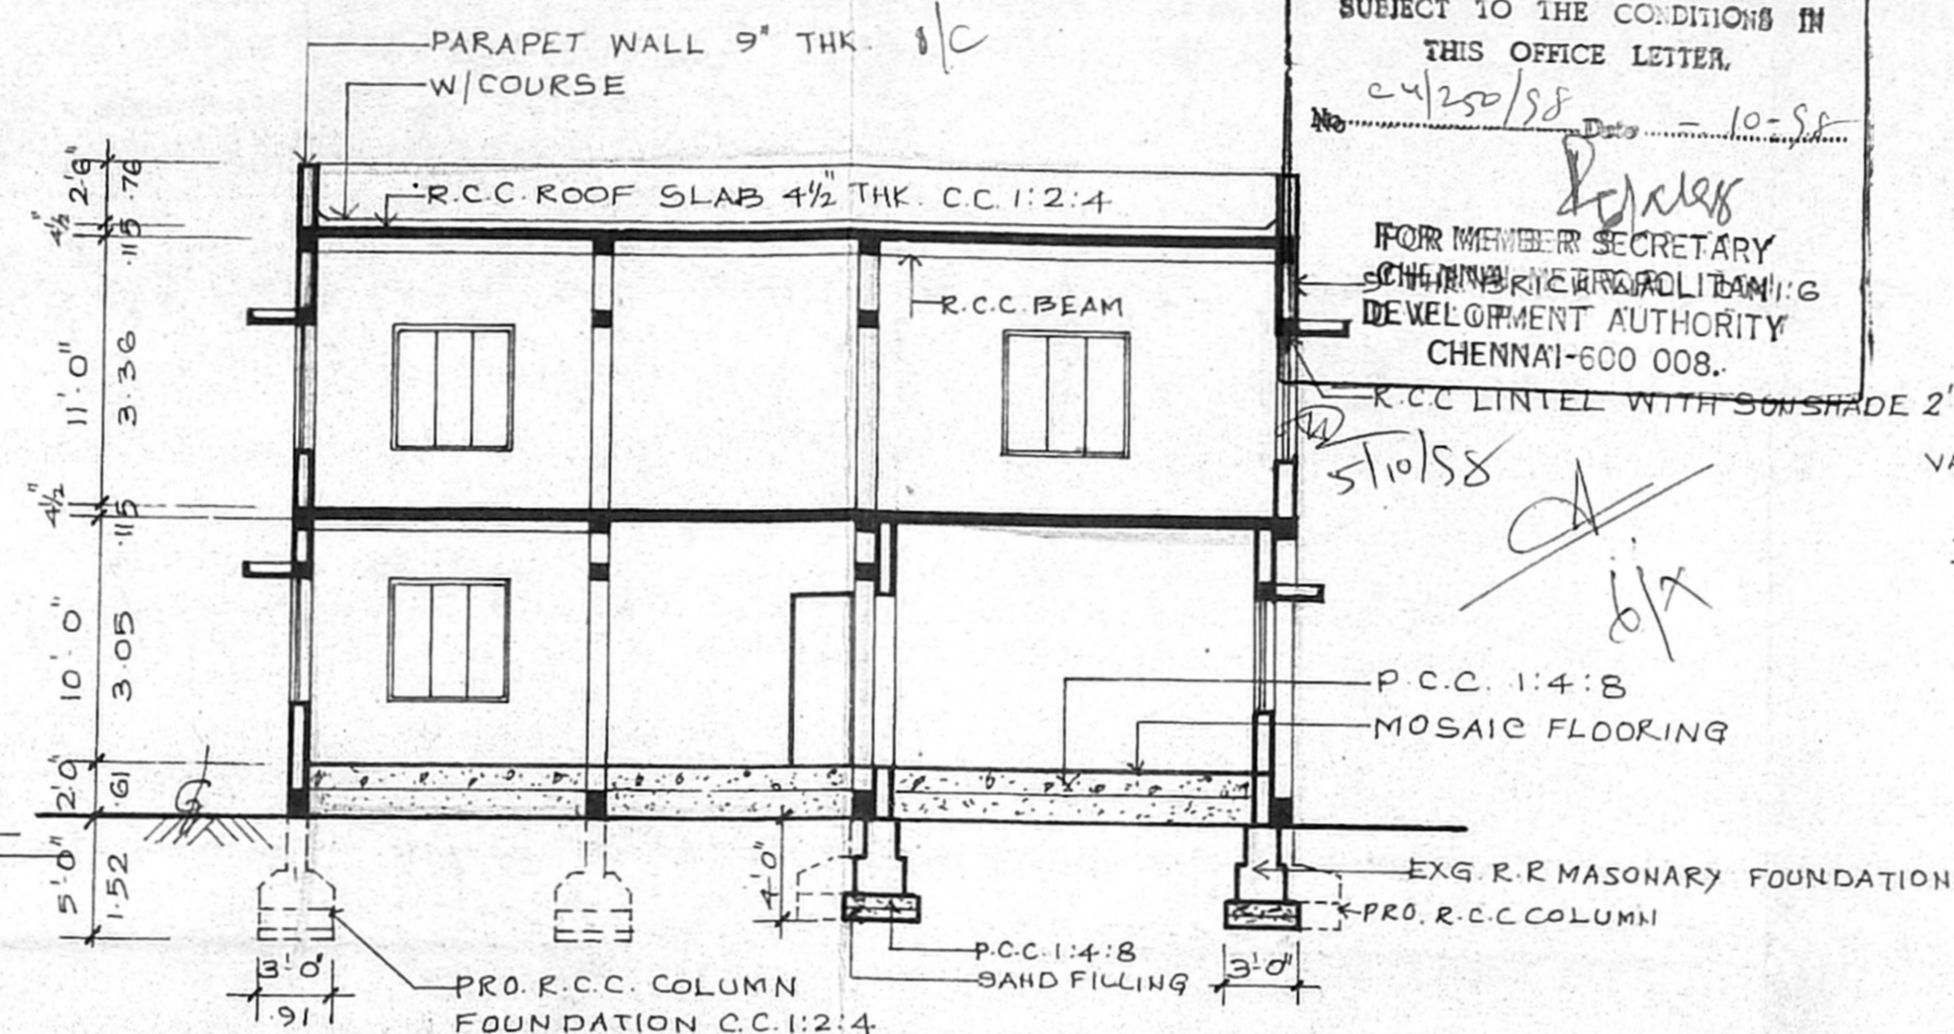


**SECTION 'A A'**

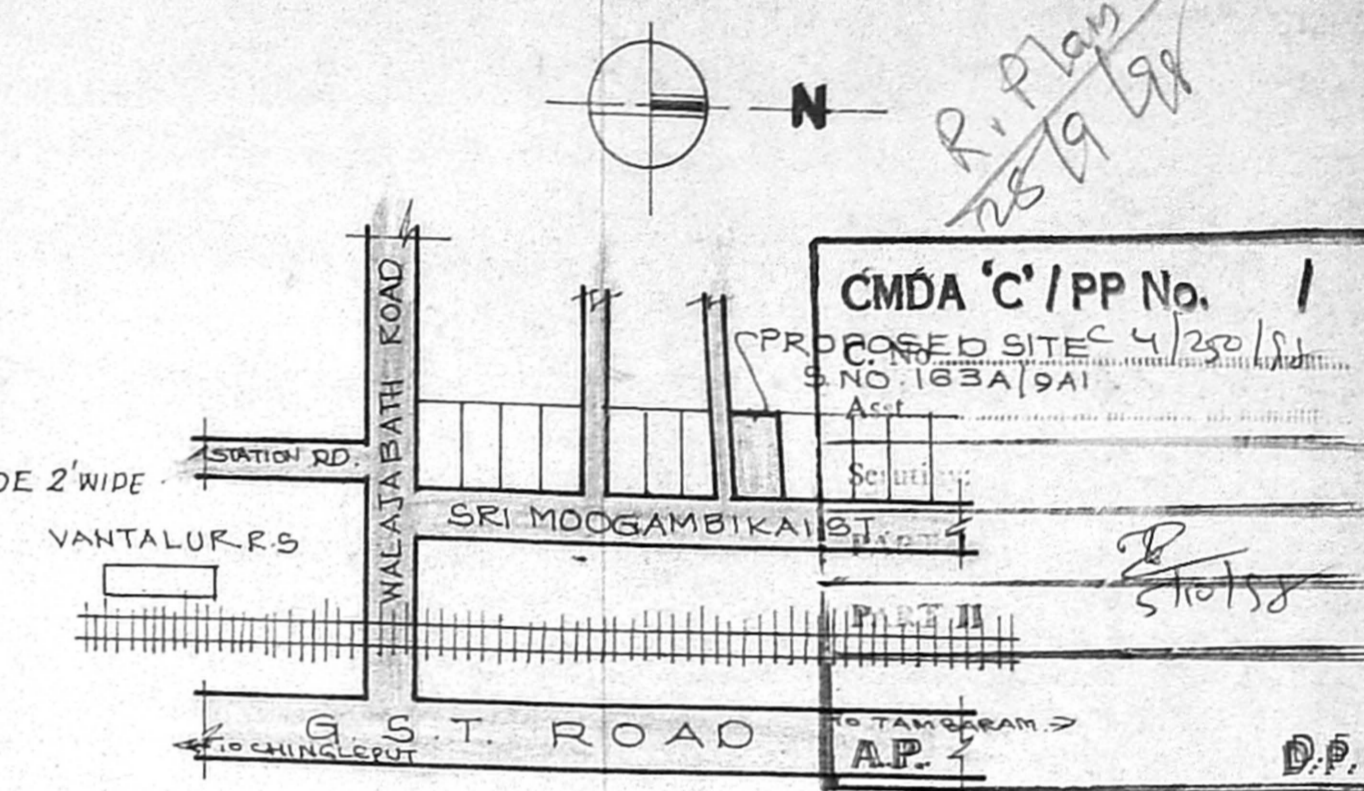


**KEY PLAN**  
NOT TO SCALE

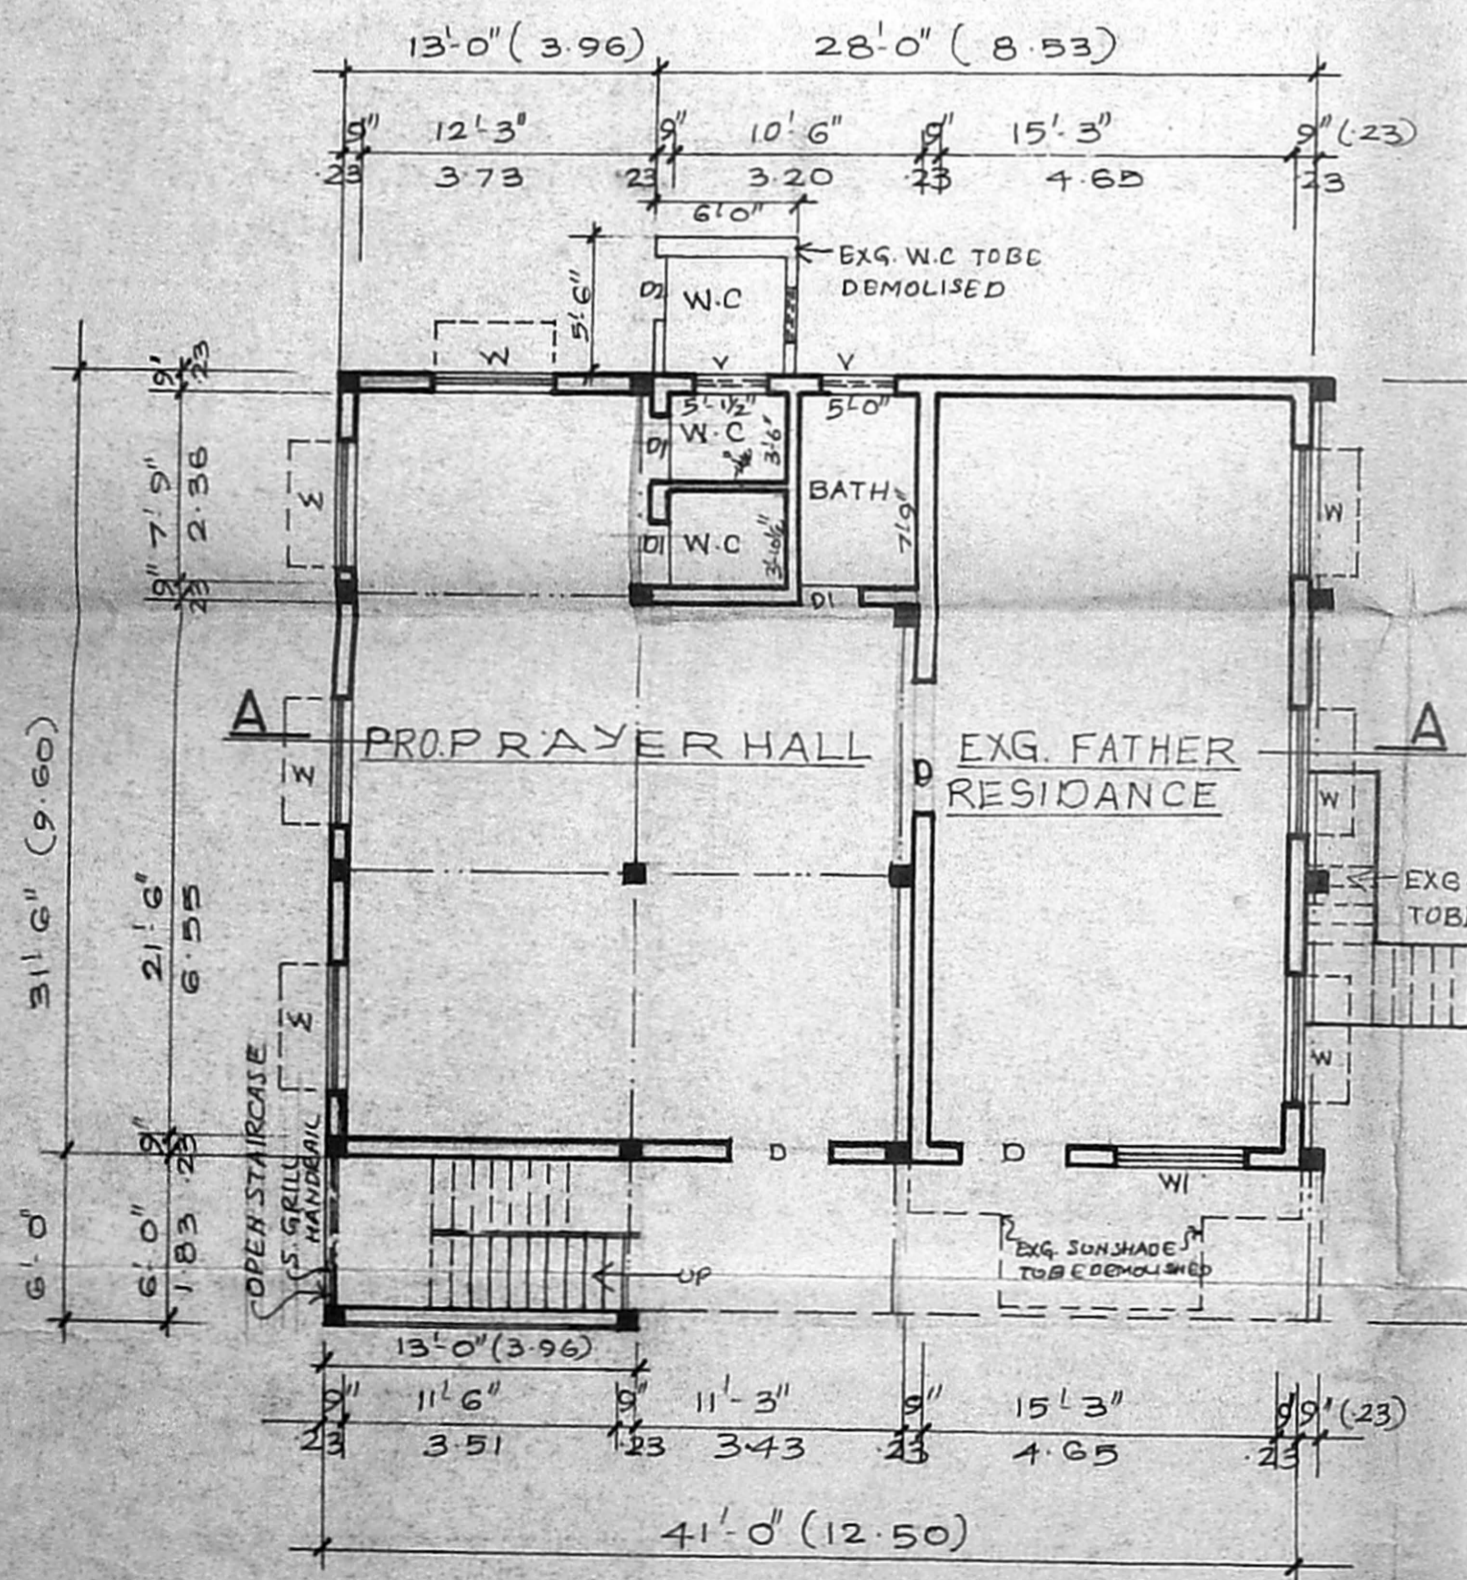

**GROUND FLOOR PLAN**

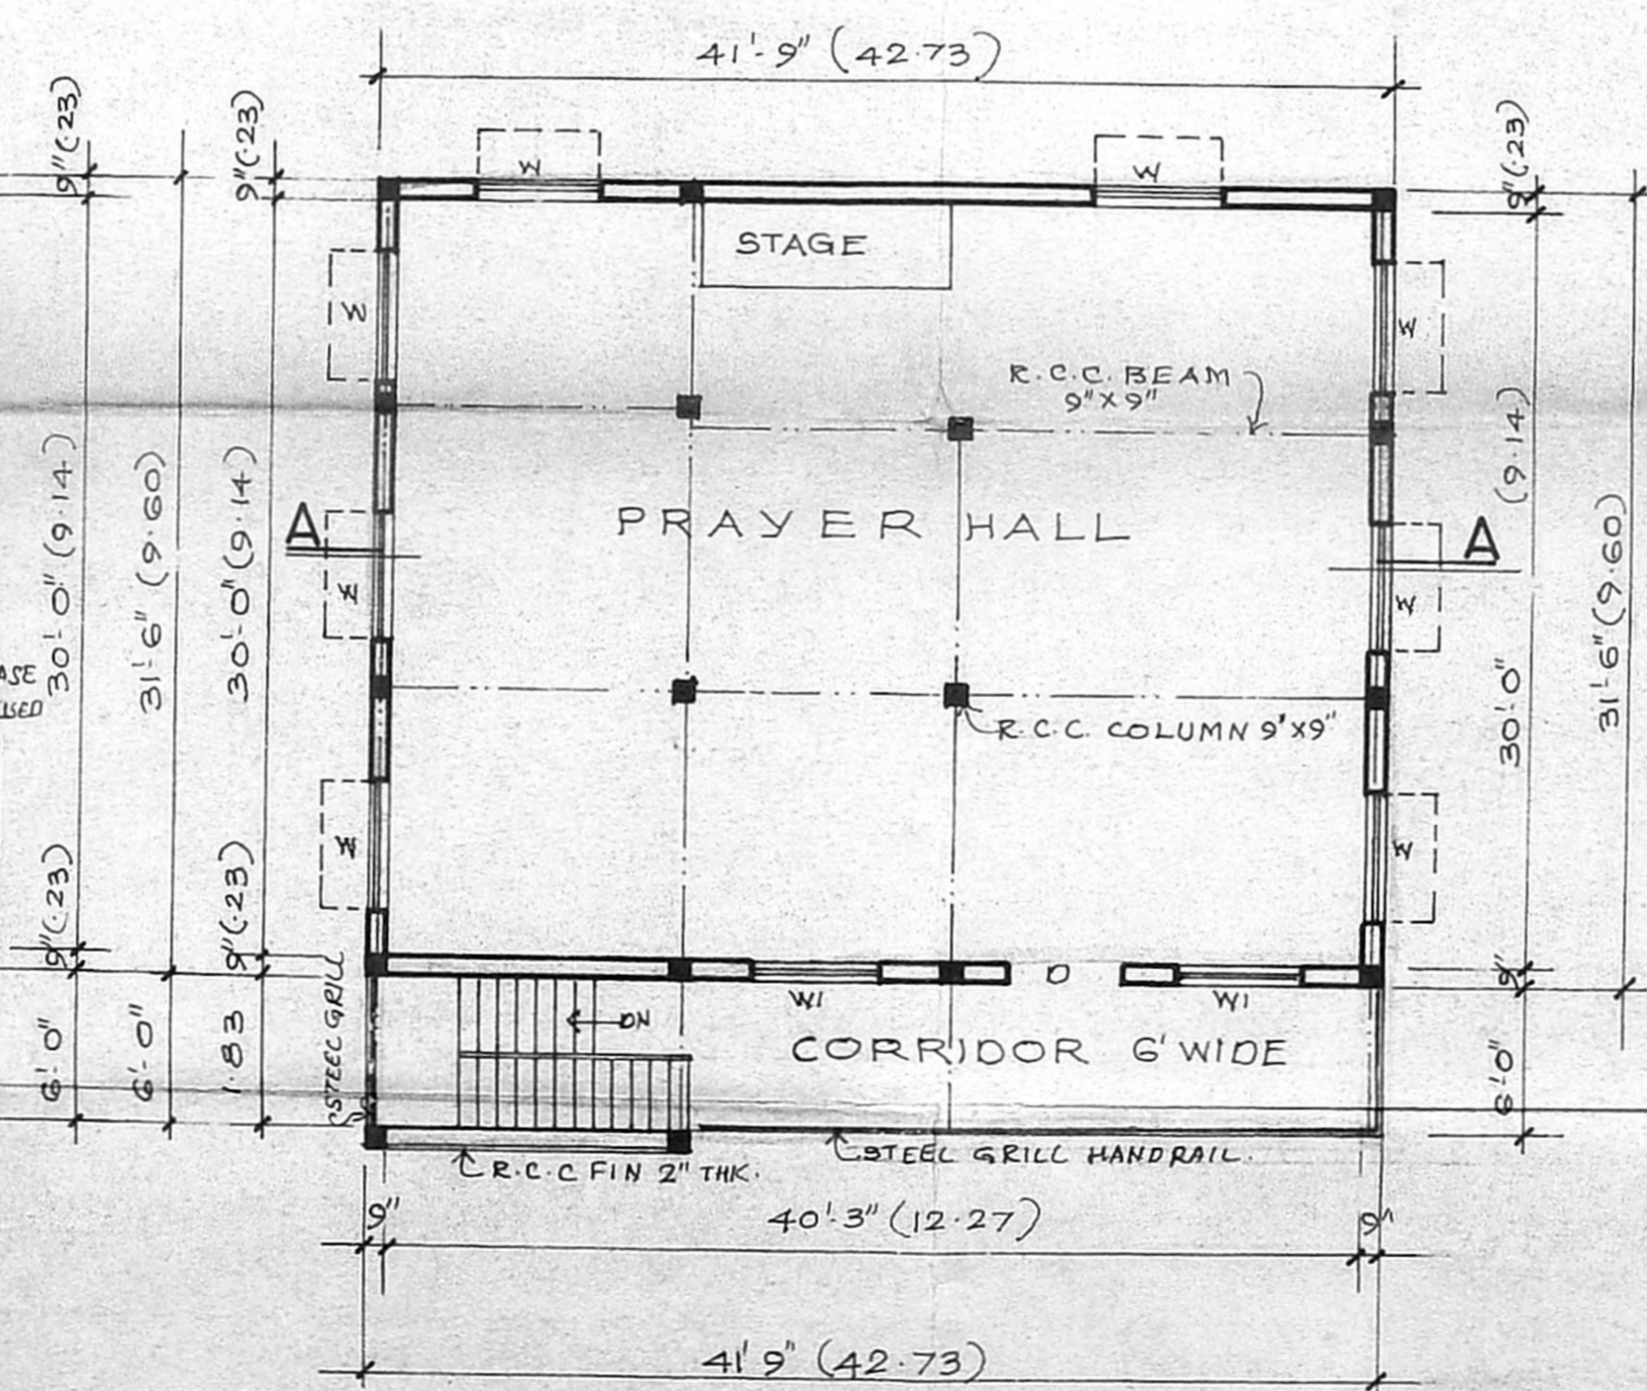

**FIRST FLOOR PLAN**

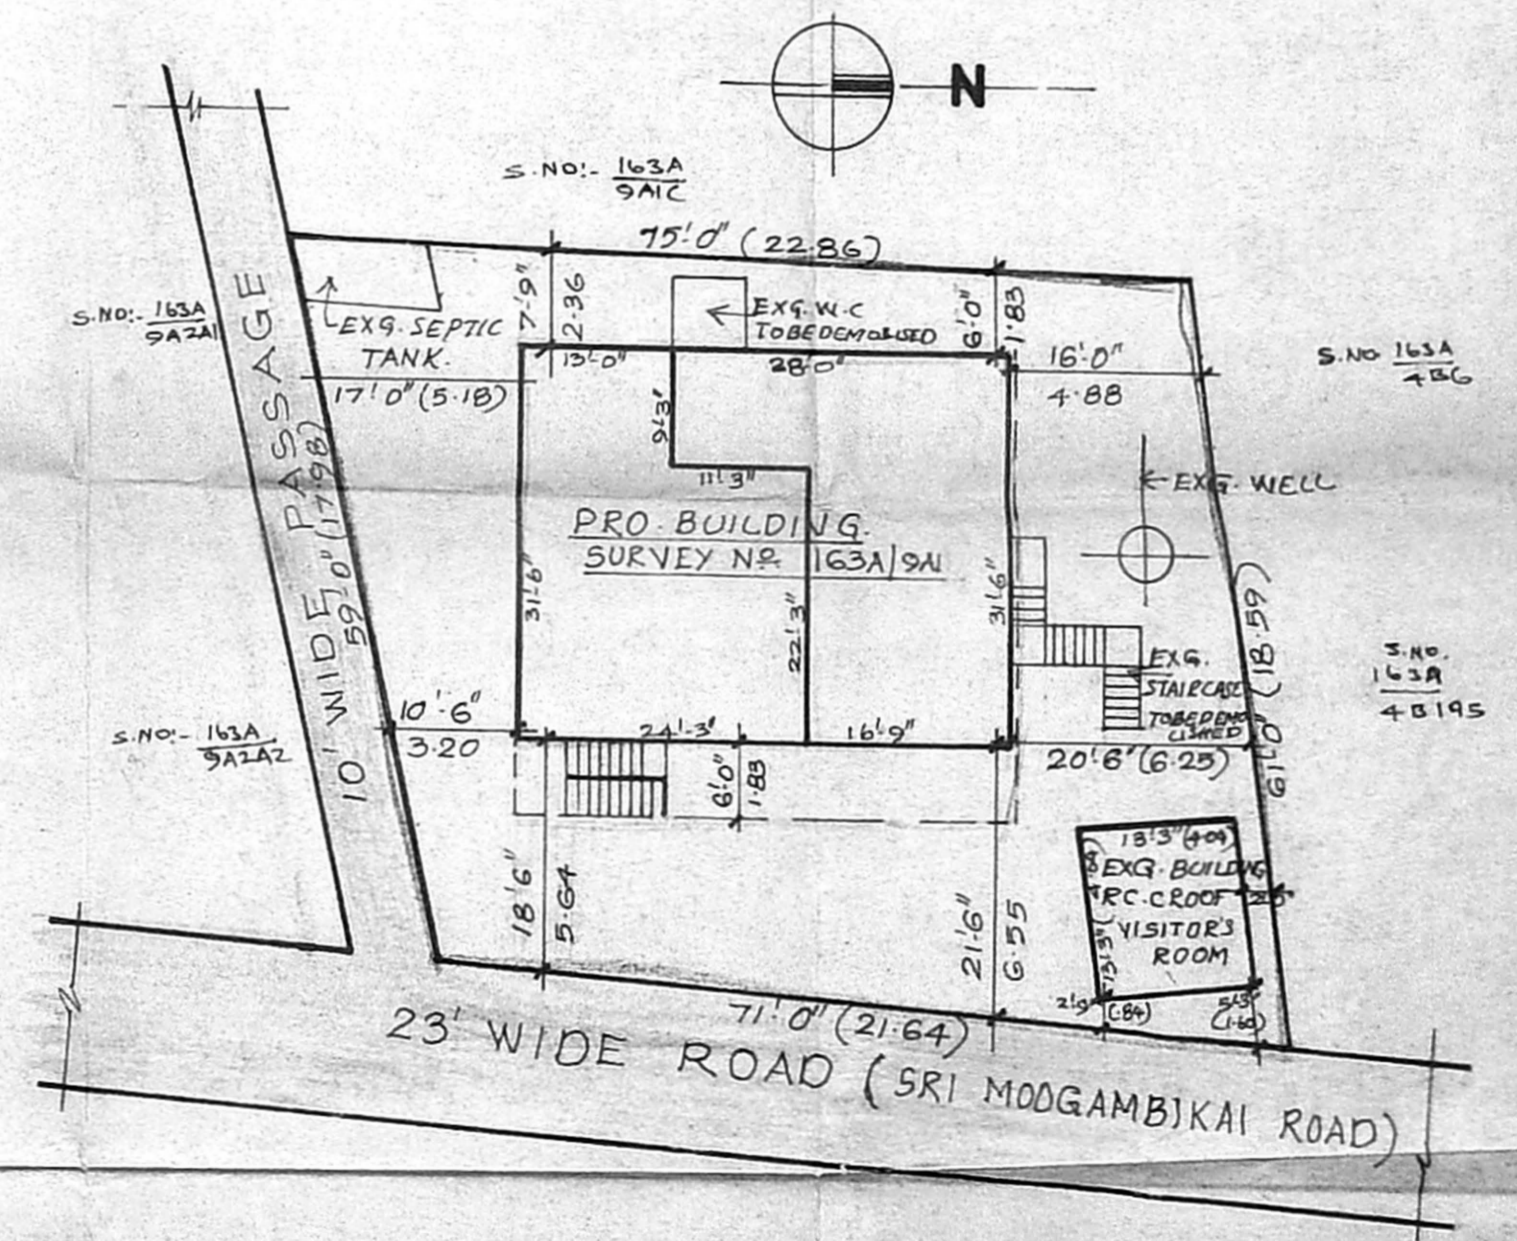

**SITE PLAN**  
SCALE = 1inch = 16 FEET.