





Planning Permit No. C/028811/66-A/F/58


APPROVED
 SUBJECT TO THE CONDITIONS IN THIS OFFICE LETTER.
 No. C4/8692/58 Date: 24.2.58
 FOR MEMBERS SECRETARY
 CHENNAI METROPOLITAN
 DEVELOPMENT AUTHORITY
 CHENNAI-600 004.

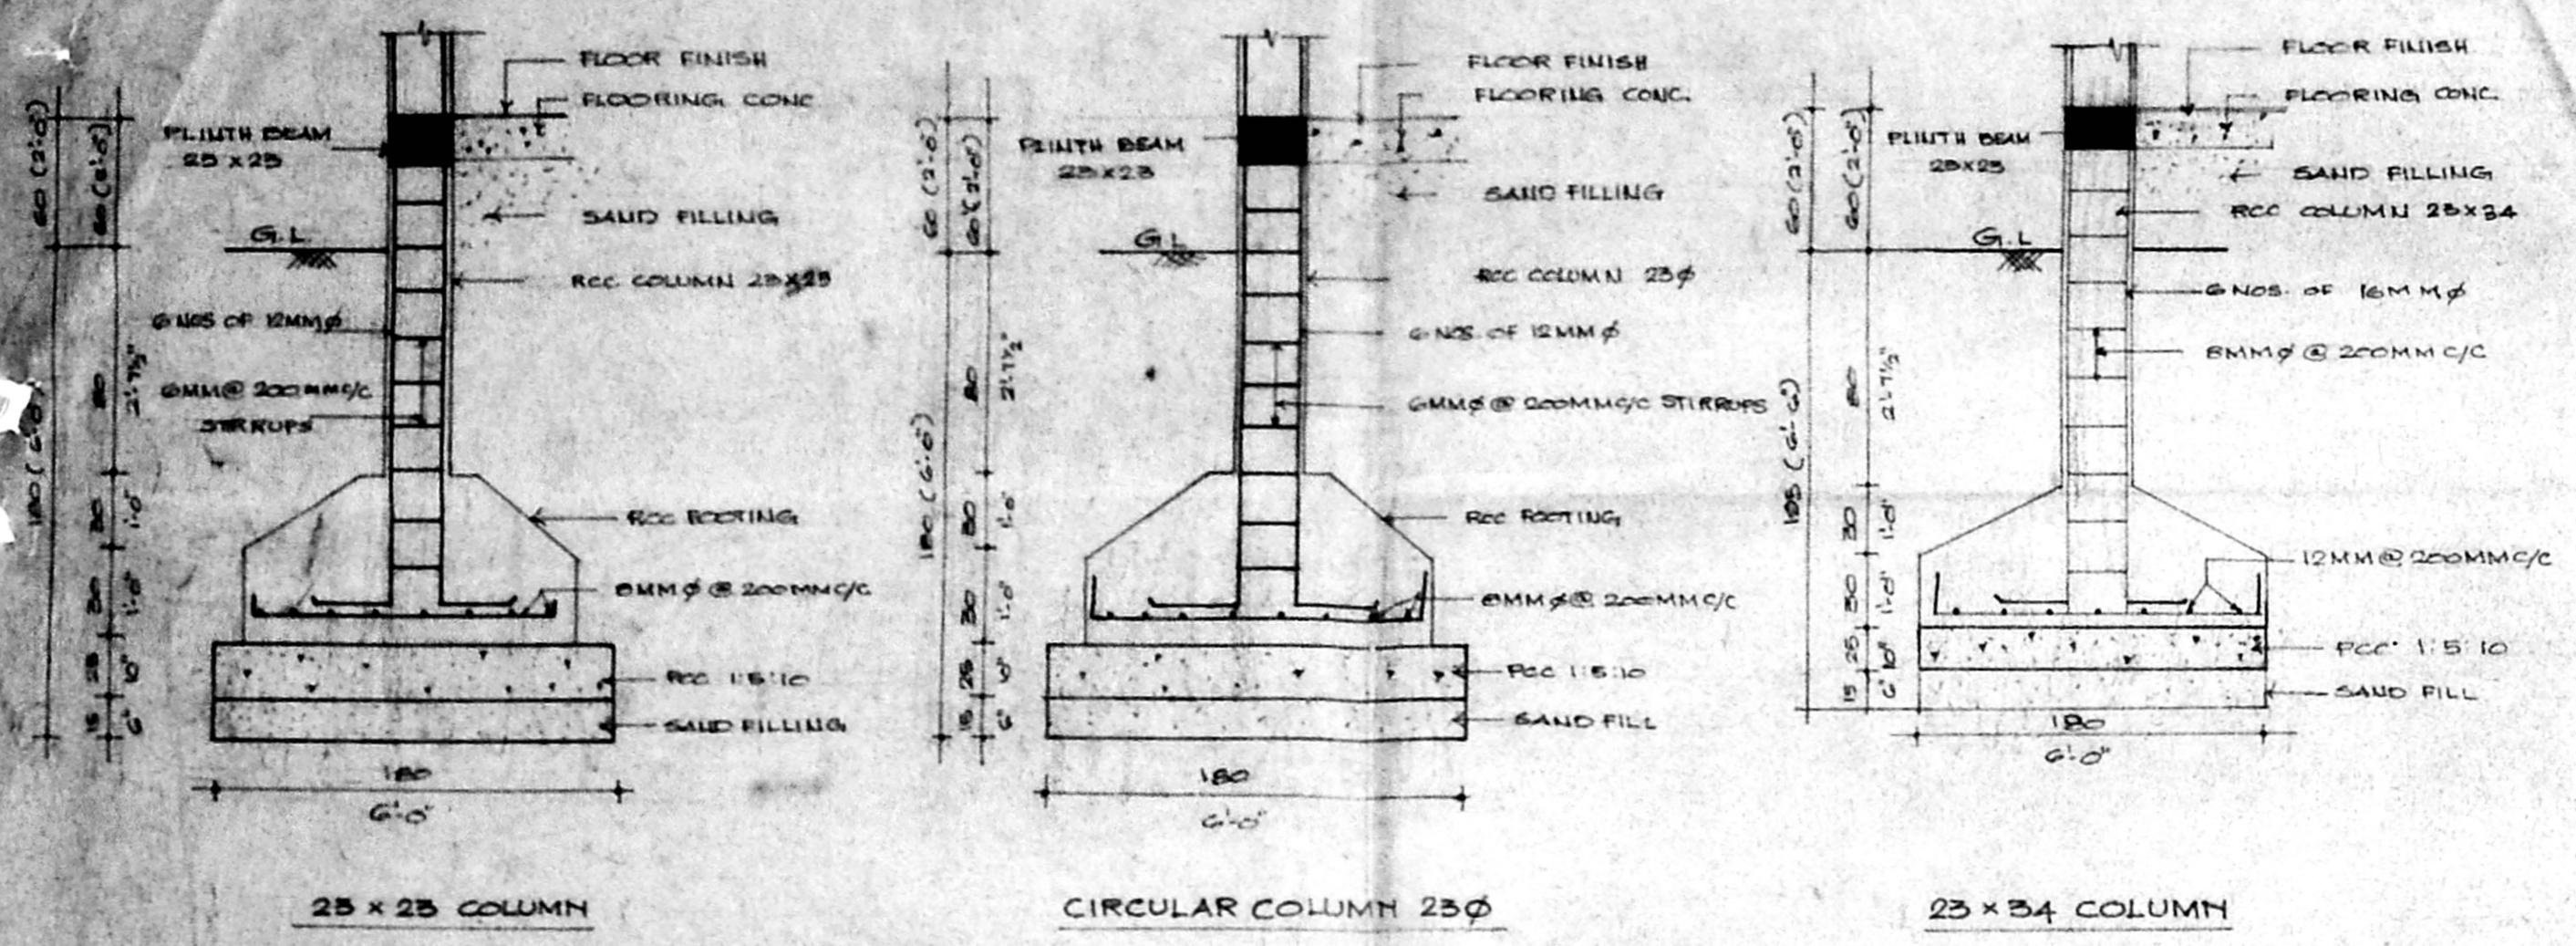


COLUMN FOUNDATION DETAILS
 (SCALE: 1:50)

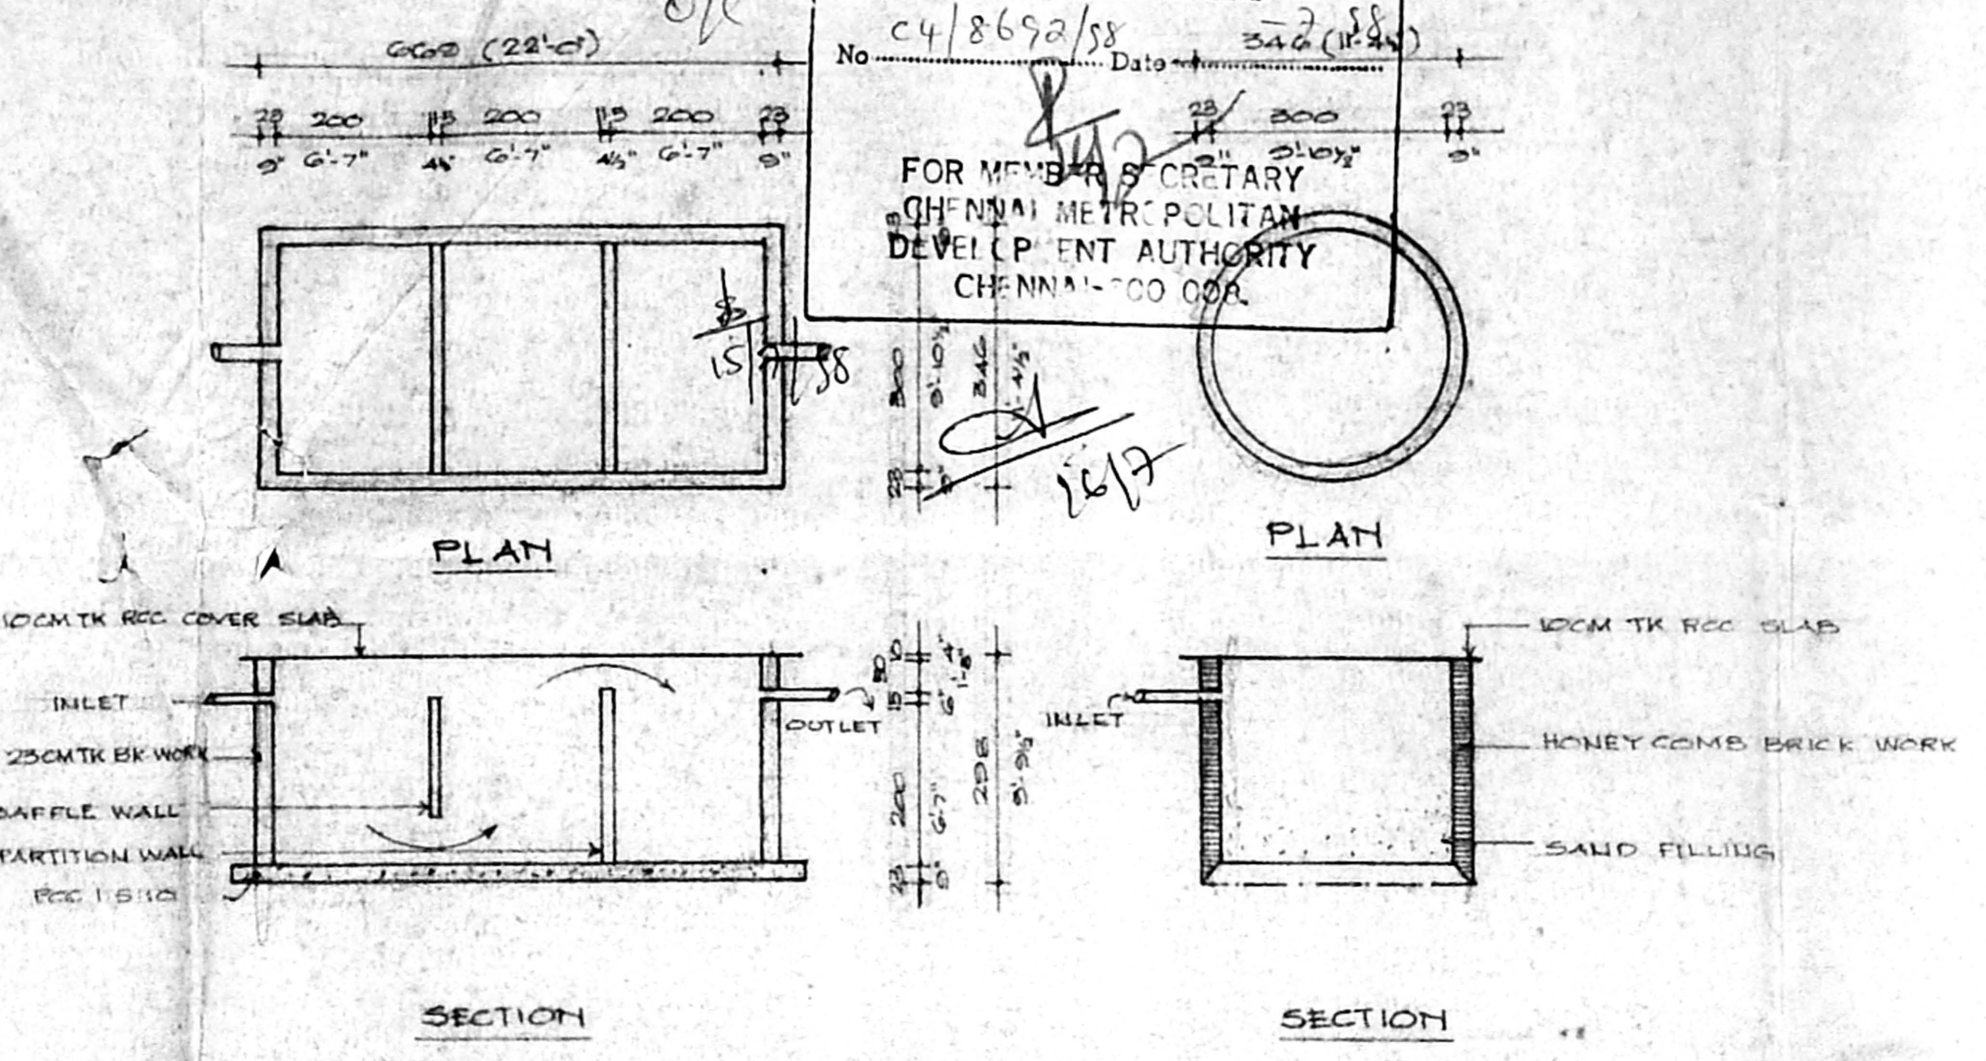


SEPTIC TANK AND SOAK PIT DETAILS
 (SCALE: 1:50)

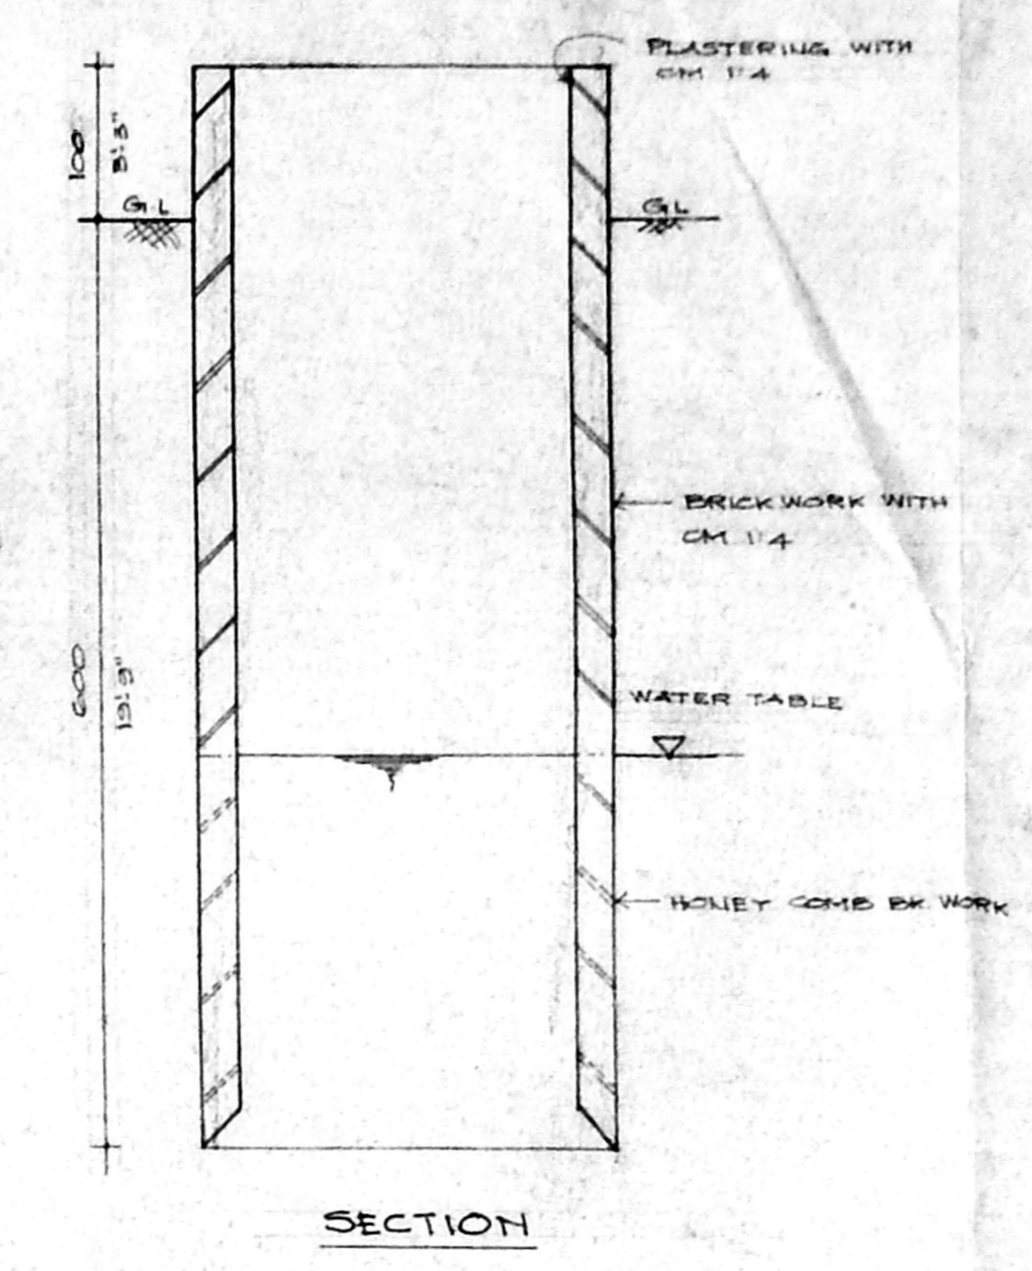


BRICK FOUNDATION DETAIL
 (SCALE: 1:30)

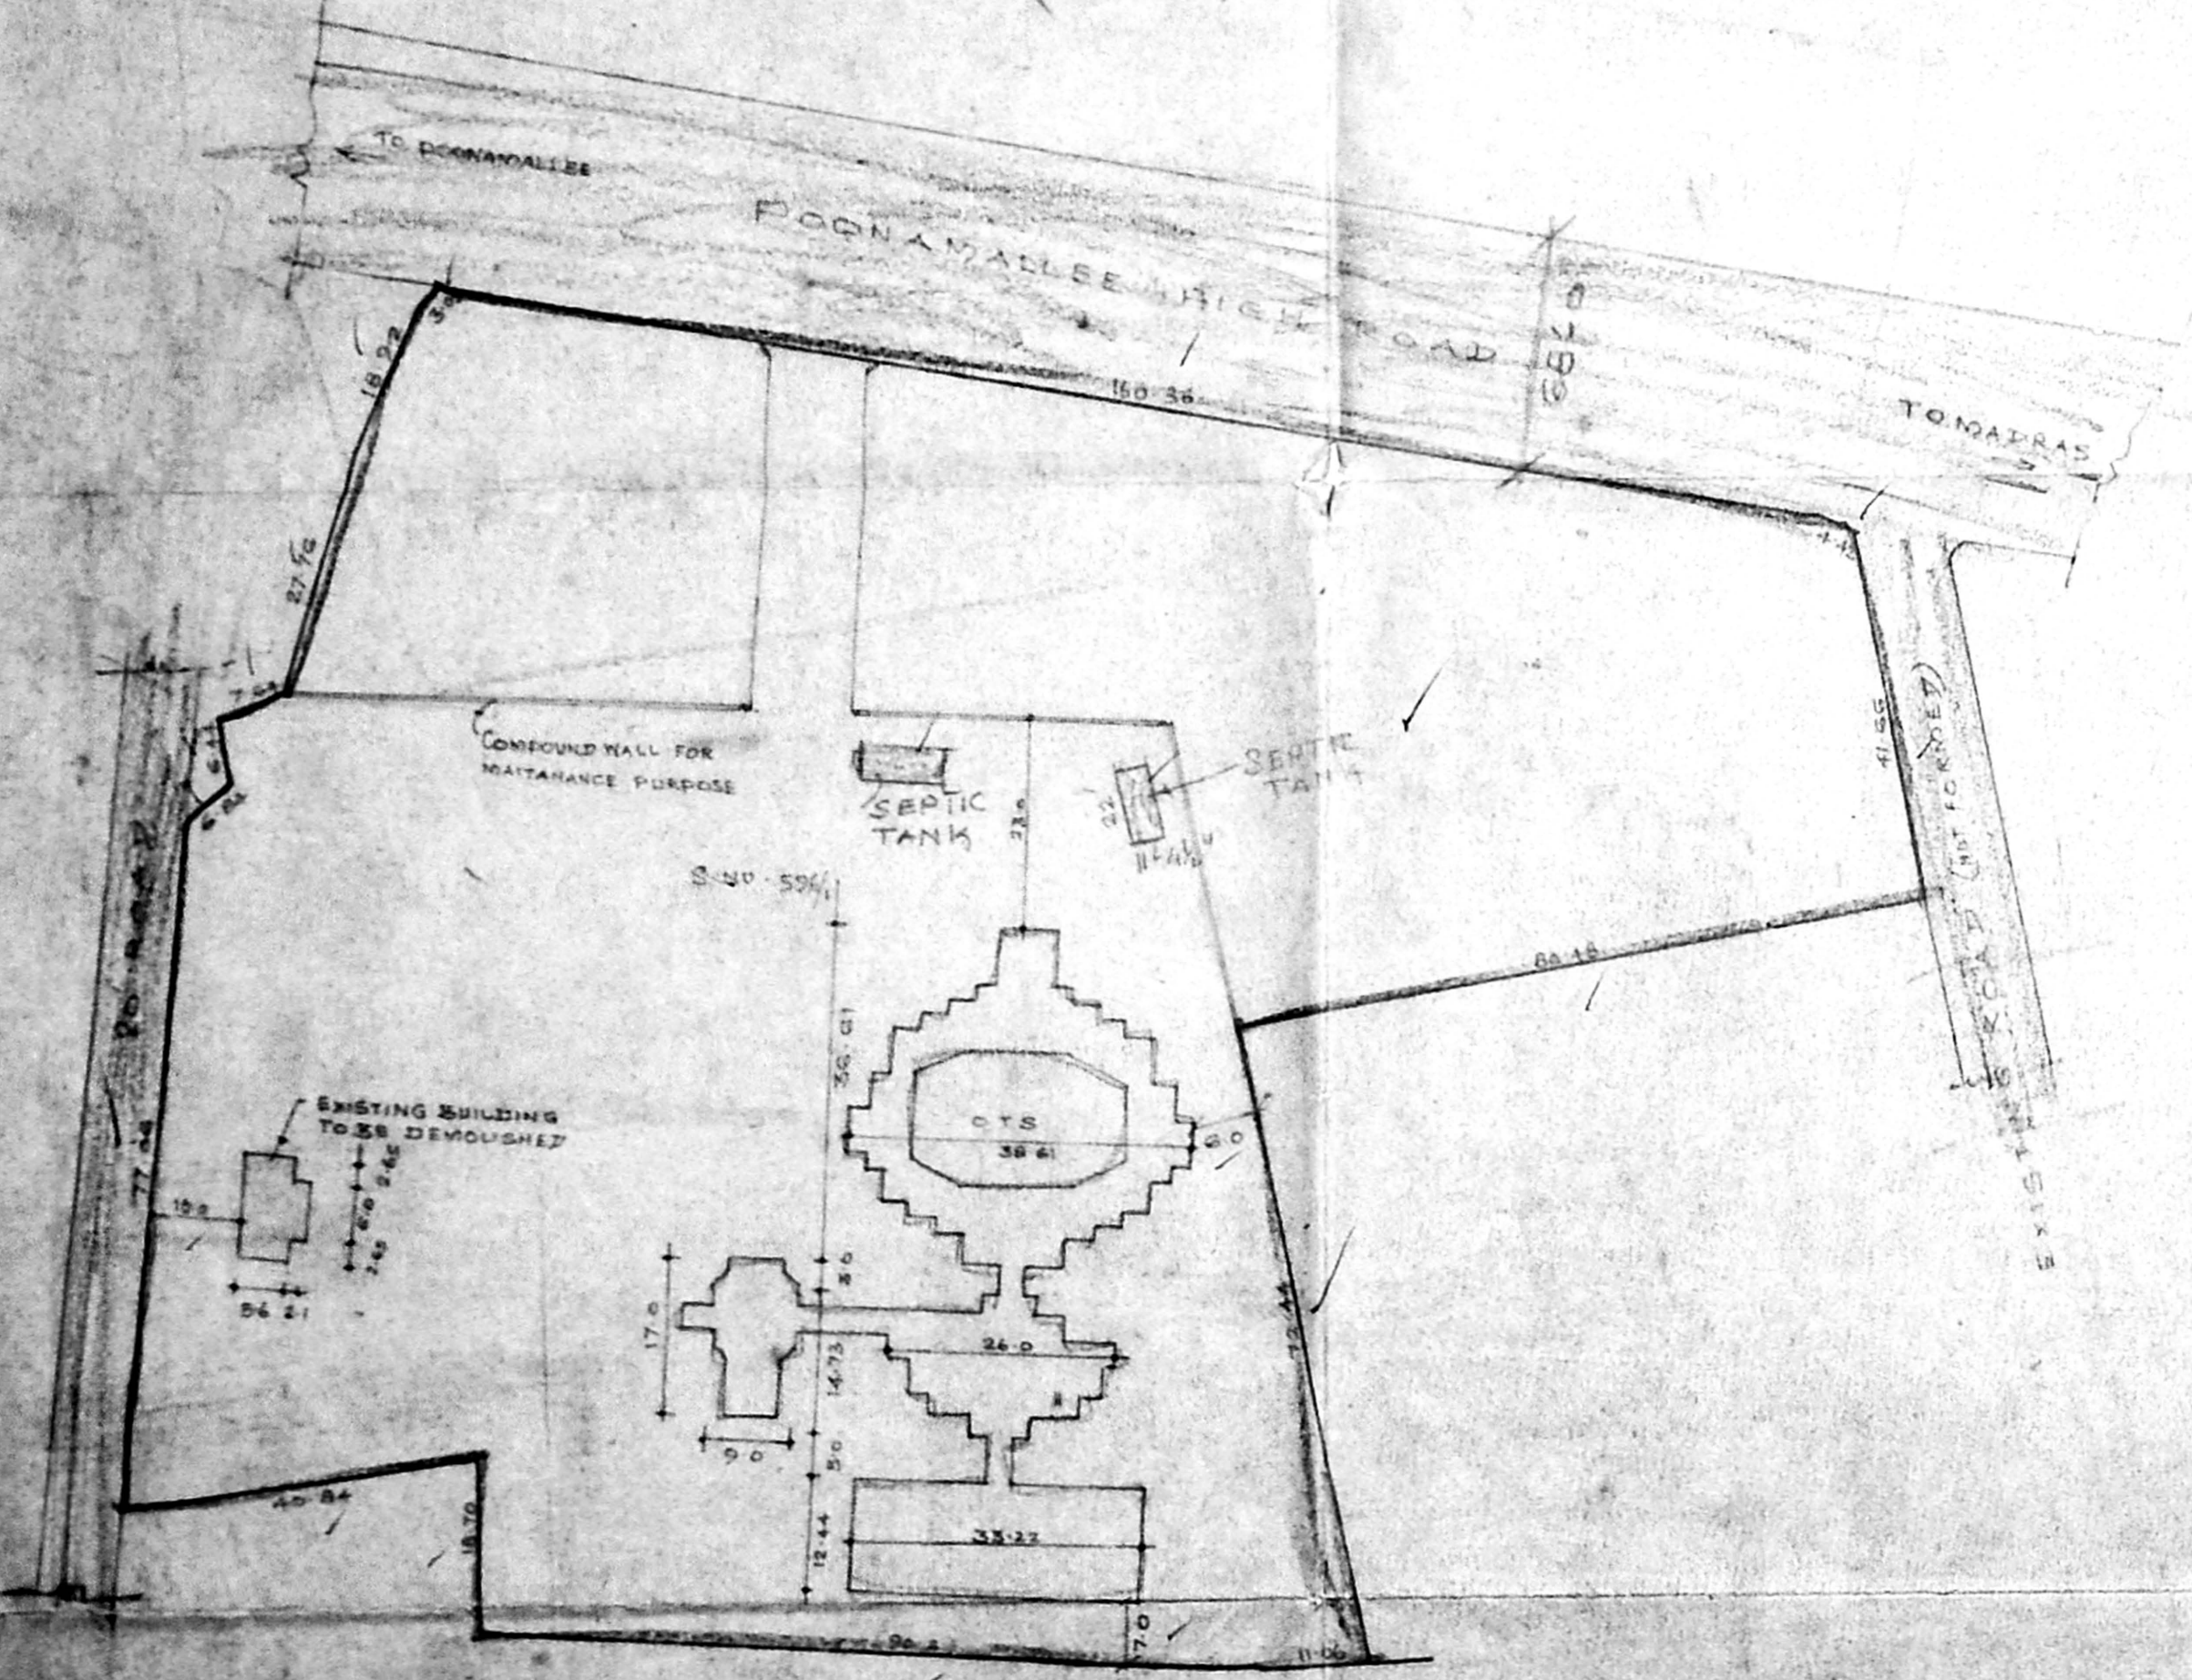


SITE PLAN WITH SET BACK DETAILS
 [SCALE: 1/8" = 1'-0" OR 1" = 66'-0"]

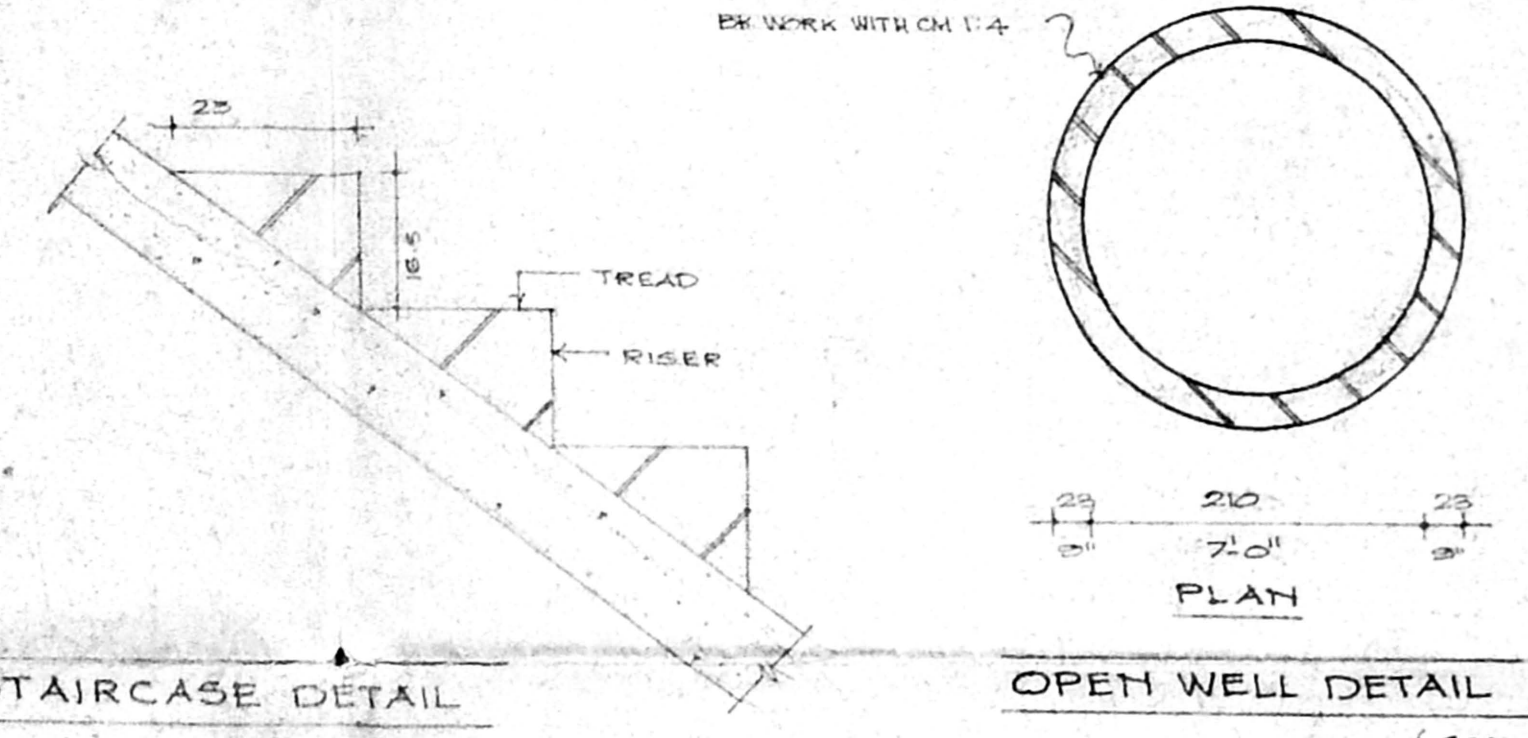


STAIRCASE DETAIL
 (SCALE: 1:10)

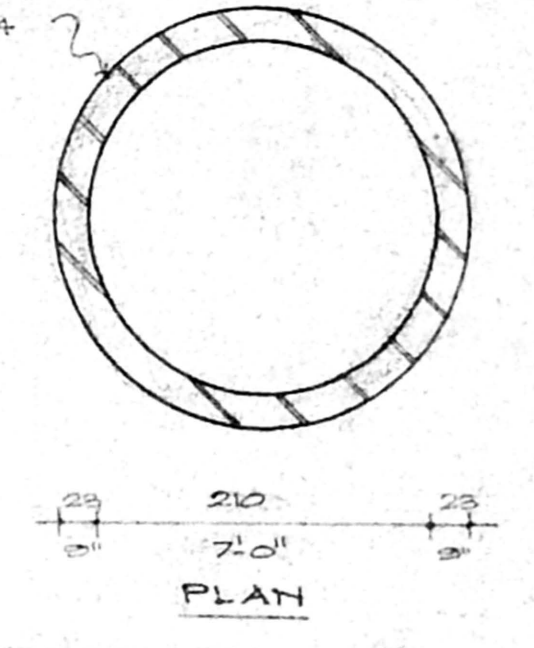

OPEN WELL DETAIL
 (SCALE: 1:50)

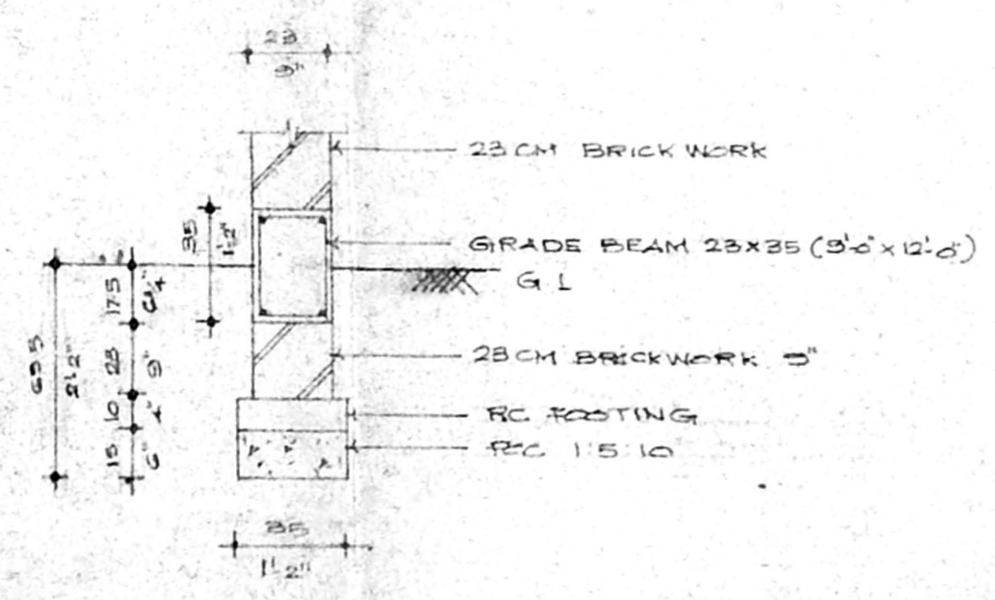

PANEL WALL DETAIL
 (SCALE: 1:25)

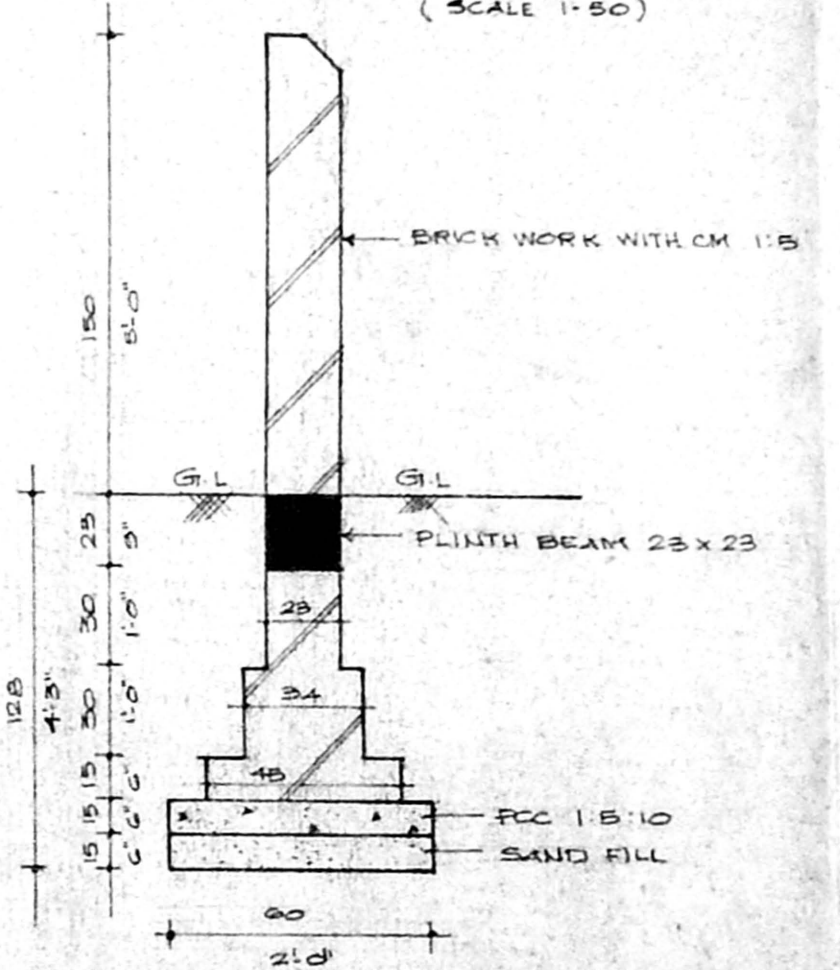

COMPOUND WALL DETAIL
 (SCALE: 1:25)

NOTE

ALL DIMENSIONS ARE IN FEET & CENTIMETER
 WRITTEN DIMENSIONS TO BE FOLLOW



SCALE : 1:50, 1:25, 1:500

DRA. NO : 06

DATE : 02-02-1958

PROPOSED BUILDING AT POONAMALLE ROAD
"DON GUANELLA MAJOR SEMINARY"
 FOR ARCH BISHOP OF MADRAS
 MYLADORE AT T.S. NO. 596/
 OF POONAMALLEE VILLAGE.


OWNER'S SIGN
N. S. Lamma

POWER OF ATTORNEY FOR
 ARCHBISHOP OF MADRAS MYLADORE
 SOCIETY

ENGINEER'S SIGN
 T. AUGUSTIAN DHIVAYARAJ,
 OFF: 6272032 RES: 6273475
 Licensed Surveyor,
 Poonamallee Town Panchayat,
 No. 757, Trass Road, (Opp. L. 107)
 POONAMALLEE CHENNAI-600 066.

Planning Permit No. C/025811/60-B/P/58
APPROVED
 SUBJECT TO THE CONDITIONS IN THIS OFFICE LETTER.
 C4 8692/58 - 3-58
 No. _____ Date _____
 FOR MEMBER SECRETARY
 CHENNAI METROPOLITAN
 DEVELOPMENT AUTHORITY
 CHENNAI-600 008.

CMDA 'C' / PP No. 1
 C. No. C4/8692/58
 Assl. _____
 Sent on 15/6/58
 PART I
 T II
 2/6
 1/P

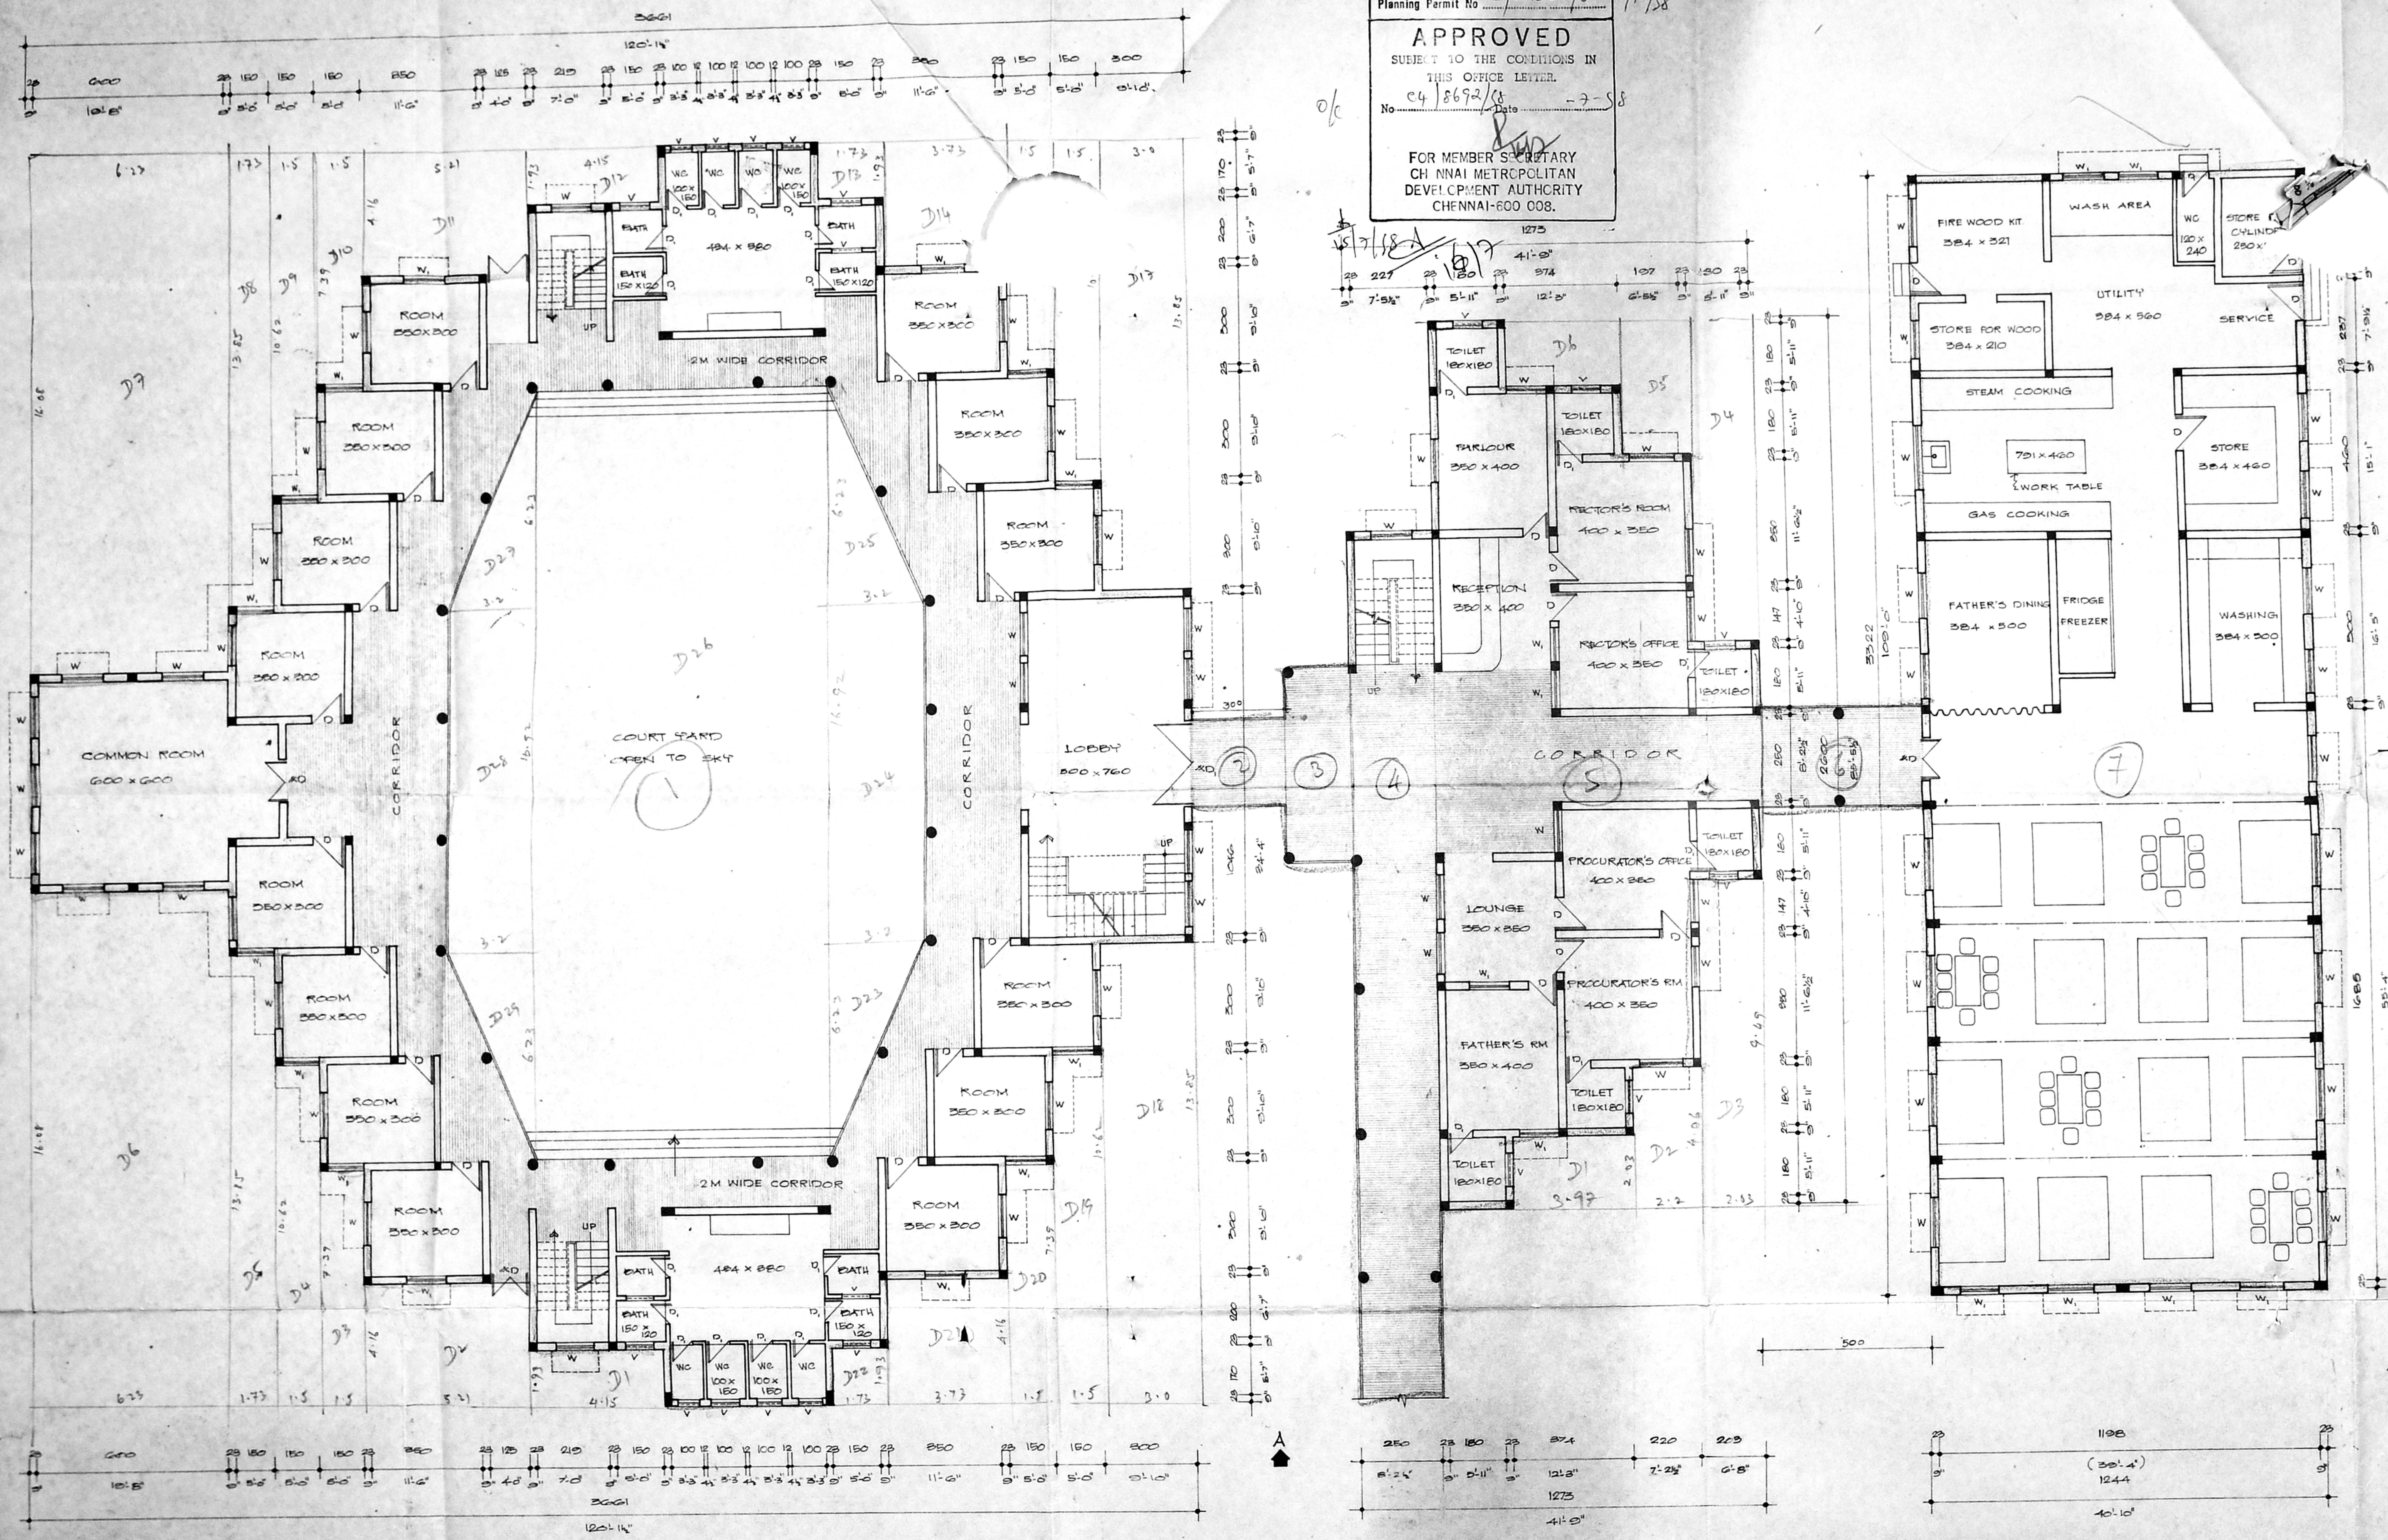

SCHEDULE OF JOINERIES

AD	MAIN DOOR	250 x 210 (8'-3" x 7'-0")
AD	MAIN DOOR	180 x 210 (4'-0" x 7'-0")
D	DOOR	90 x 210 (3'-0" x 7'-0")
D	DOOR	75 x 210 (2'-6" x 7'-0")
W	WINDOW	50 x 185 (5'-0" x 4'-6")
W	WINDOW	120 x 185 (4'-0" x 4'-6")
V	VENTILATOR	30 x 60 (3'-0" x 2'-0")

NOTE:
 ALL DIMENSION ARE IN FEET & CENTIMETRE
 WRITTEN DIMENSION TO BE FOLLOW
 SCALE: 1" = 8'-0" (1:60) OTHERWISE MENTIONED
 DRA NO: 01
 DATE: 02-02-1958

PROPOSED BUILDING AT POONAMALLE ROAD
"DON GUANELLA MAJOR SEMINARY"
 FOR ARCH BISHOP OF MADRAS
 MYLAPORE AT T.S. NO. 596/1
 OF POONAMALLEE VILLAGE.

THEOLOGY SEMINARY

GROUND FLOOR PLAN

FATHER'S RESIDENCE


REFECTORY

OWNER'S SIGN
 K.S. Kumar
 POWER OF ATTORNEY FOR
 ARCHDIOCESE OF MADRAS-MYLAPORE
 SOCIETY

ENGINEER'S SIGN
 T. AUGUSTIN DANAVIYAR
 LICENSED SURVEYOR,
 POONAMALLEE TOWN PANCHAYAT,
 No. 68, QUEENVICTORIA ROAD,
 POONAMALLEE, MADRAS-600058

Planning Permits No. C/025811/80-1/F/58
APPROVED
 SUBJECT TO THE CONDITIONS IN THIS OFFICE LETTER.
 No. 4/186/82/58 Date - 7-58
 FOR MEMBERS' QUARTERS
 CHENNAI METROPOLITAN DEVELOPMENT AUTHORITY
 CHENNAI-600 008.

CMDA 'C' / PP No. 1
 E. No. 24/86/82/58
 Part I 1/10/58
 Part II
 A.P. 1/7/58

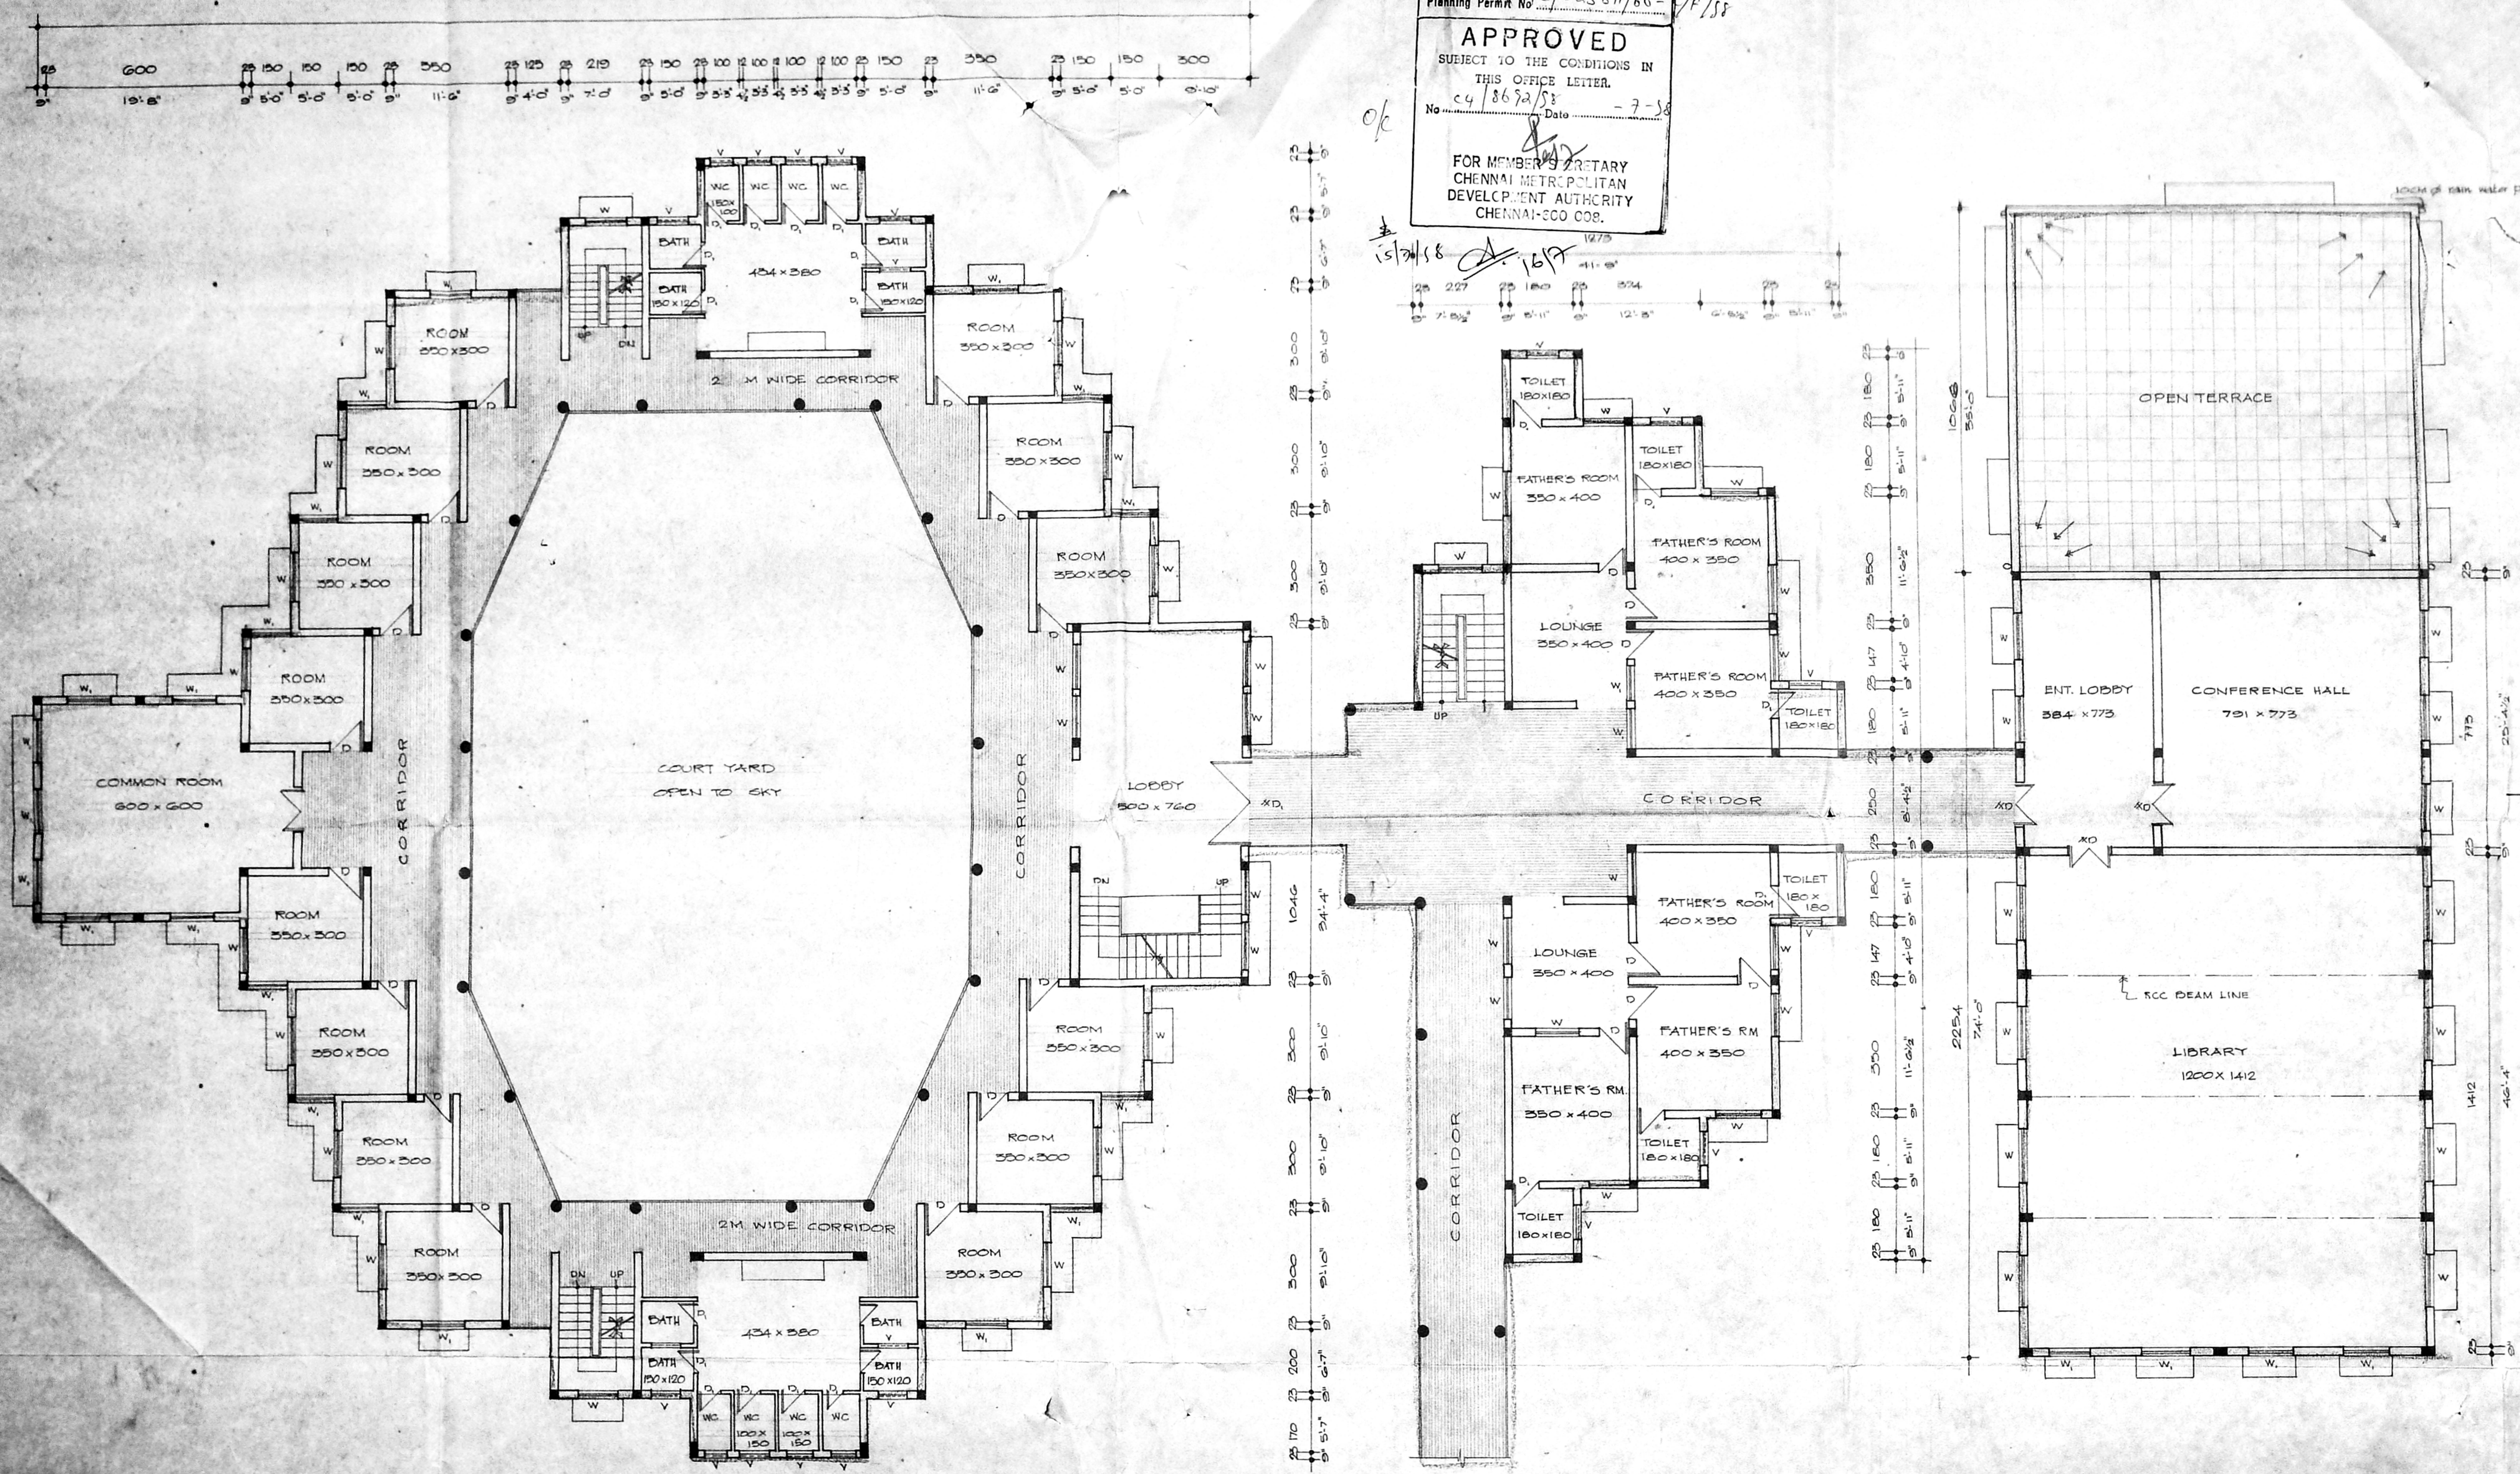

NOTE:
 ALL DIMENSIONS ARE IN FEET & CENTIMETRE
 WRITTEN DIMENSION TO BE FOLLOW
 SCALE: 1/8" = 1'-0" (1:100) OTHERWISE MENTIONED
 DRA. NO. 02
 DATE: 02-02-1958

PROPOSED BUILDING AT POONAMALLE ROAD
 "DON GUANELLA MAJOR SEMINARY"
 FOR ARCHBISHOP OF MADRAS
 MYLAPORE AT T.S. NO. 596/
 OF POONAMALLE VILLAGE

OWNER'S SIGN
 POWER OF ATTORNEY FOR
 ARCHDIOCESE OF MADRAS - MYLAPORE
 SOCIETY
 ENGINEER SIGN
 T. AUGUSTIN ORAVITARA
 LICENSED SURVEYOR,
 Poonamallee Town Panchayat,
 No. 62, QUEEN VICTORIA ROAD,
 POONAMALLEE, MADRAS-600058

THEOLOGY SEMINARY

FATHER'S RESIDENCE


REFECTORY

FIRST FLOOR PLAN

Planning Permit No. C/025811/60-D/P/58
APPROVED
 SUBJECT TO THE CONDITIONS IN THIS OFFICE LETTER.
 No. C/4/8672/58 Date - 7-58
 FOR MEMBER SECRETARY
 CHENNAI METROPOLITAN
 DEVELOPMENT AUTHORITY
 CHENNAI-600 009.

CMDA 'C' / PP No. 1
 C. No. C/4/8672/58
 Serial No. 154/68
 PART I
 PART II
 A.P. dt. 1/2/58

4/6

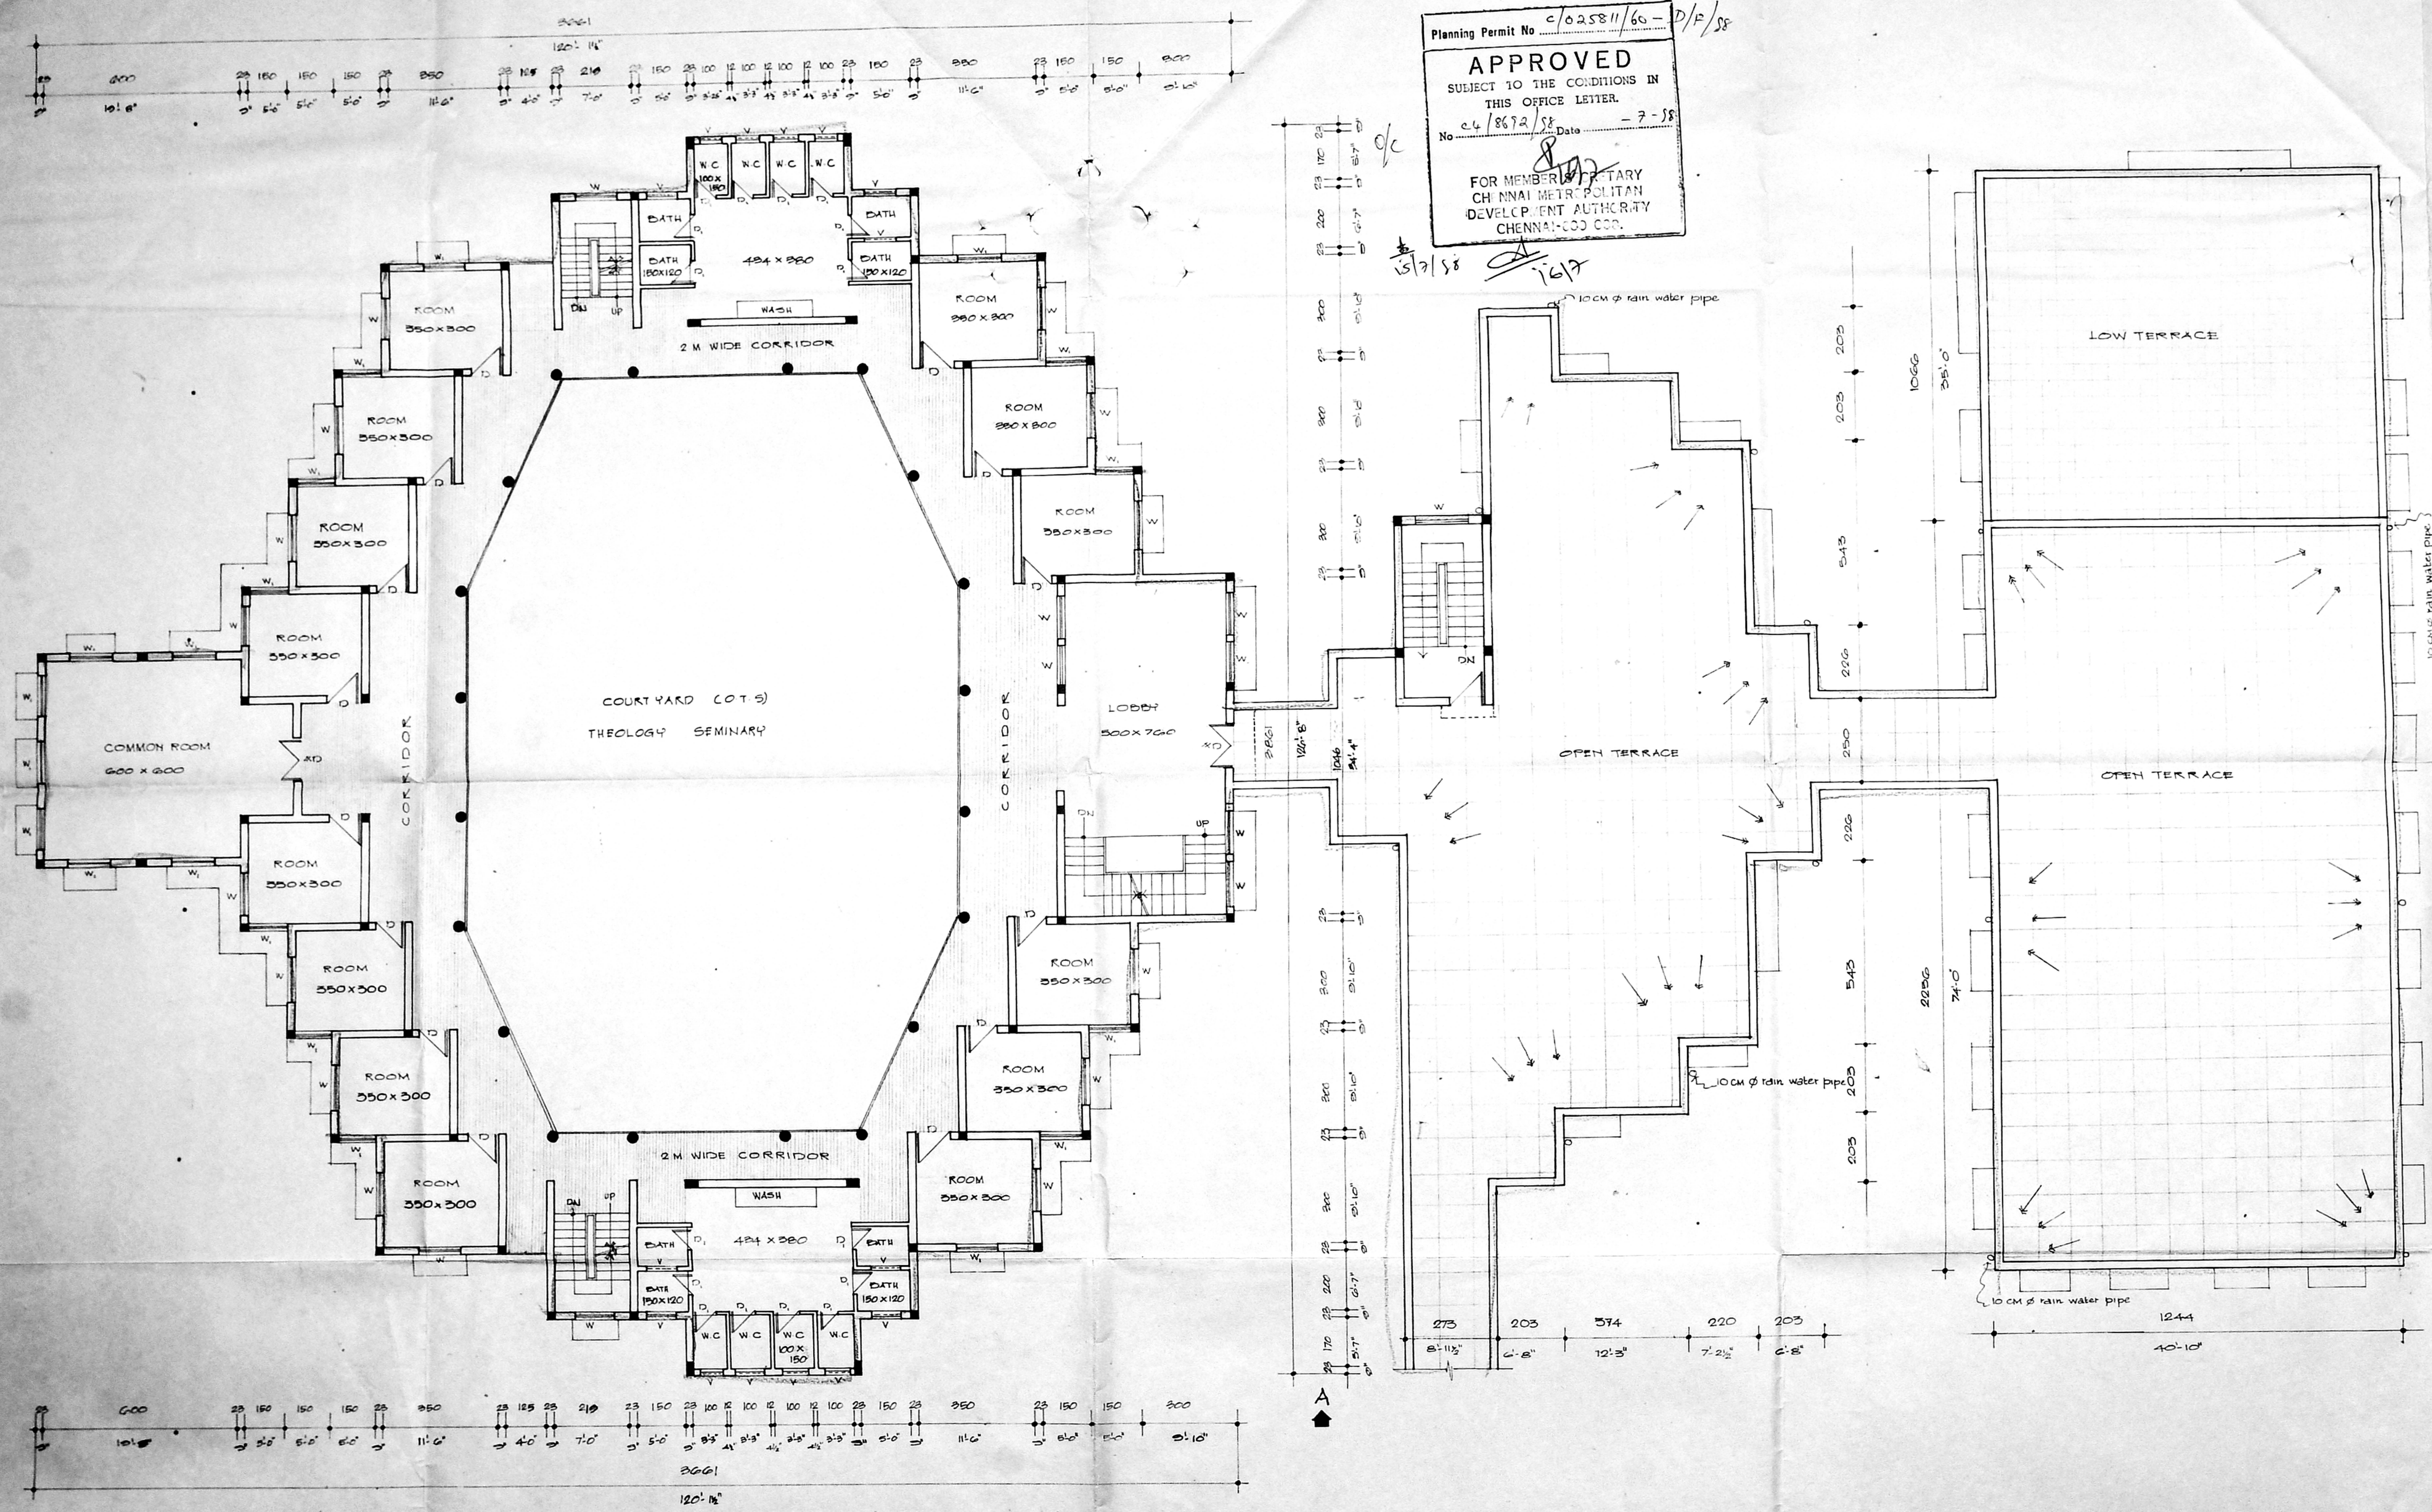

THEOLOGY SEMINARY

SECOND FLOOR PLAN

NOTE :

ALL DIMENSIONS ARE IN FEET & CENTIMETRE
 WRITTEN DIMENSIONS TO BE FOLLOW

SCALE : 1"=8'-0" (1:60) OTHERWISE MENTIONED

DRA NO. : 05


DATE : 02-02-1958

PROPOSED BUILDING AT POONAMALLE ROAD
 "DON GUANELLA MAJOR SEMINARY"
 FOR ARCHBISHOP OF MADRAS
 MYLAPORE AT P.S. NO. 594,
 OF POONAMALLEE VILLAGE.

OWNERS SIGN
 K. S. Gurusamy
 POWER OF ATTORNEY FOR
 ARCHDIOCESE OF MADRAS-MYLAPORE
 SOCIETY

ENGINEER'S SIGN
 T. ADUSTIN J. JAYATYAR
 LICENSED SURVEYOR,
 POONAMALLEE TOWN PANCHAYAT,
 No. 48, QUEEN VICTORIA ROAD,
 POONAMALLEE, MADRAS-600058

R. Plan
13/4/88

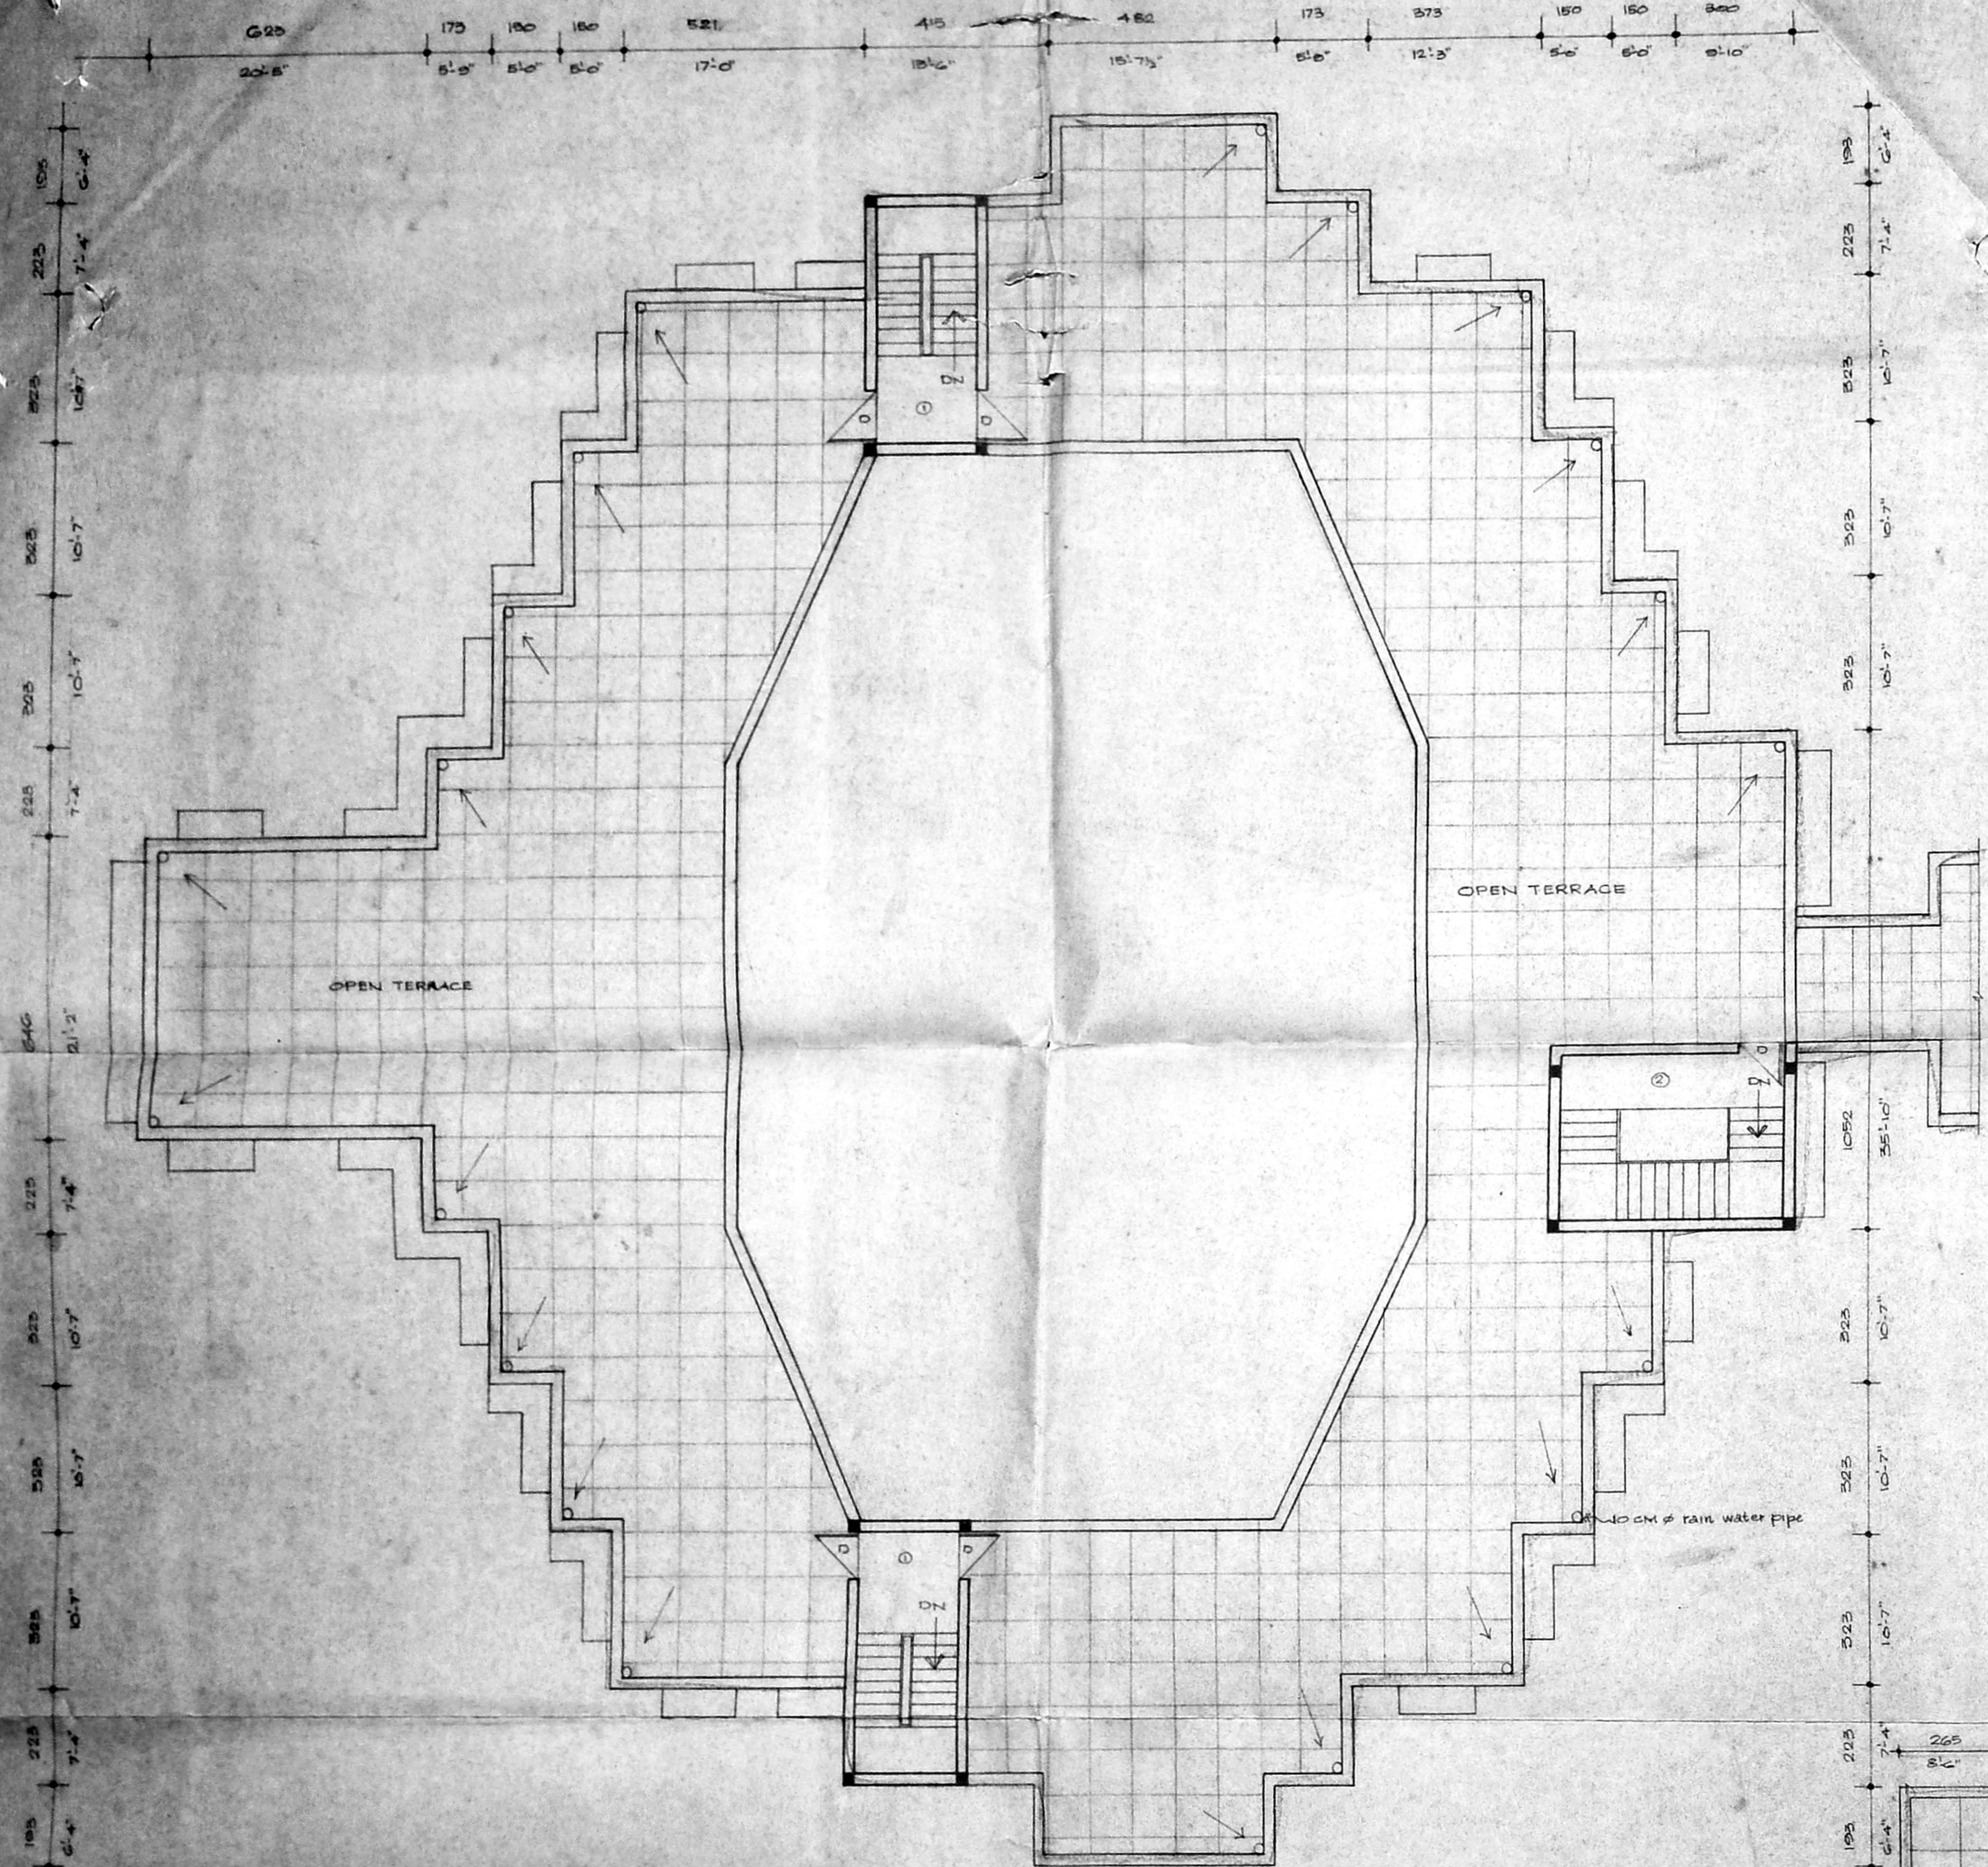


Planning Permit No. C/025811/60 - E/P/Sr

APPROVED


SUBJECT TO THE CONDITIONS IN THIS OFFICE LETTER.

No. C/4/8692/60 Date 2-58


FOR MEMBERS' QUARTERS
CHENNAI METROPOLITAN
DEVELOPMENT AUTHORITY
CHENNAI-600 001.

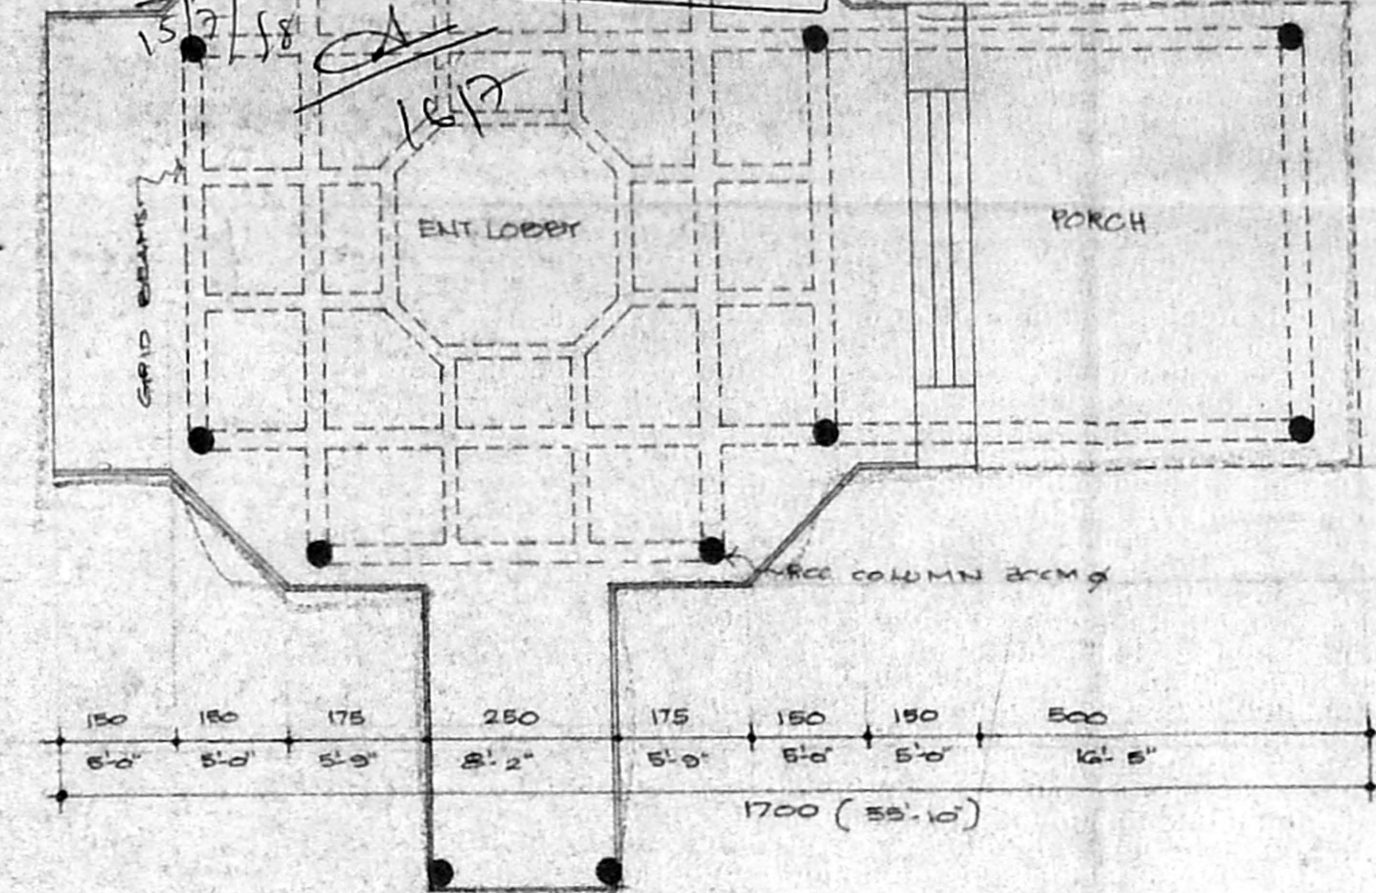


GROUND FLOOR PLAN

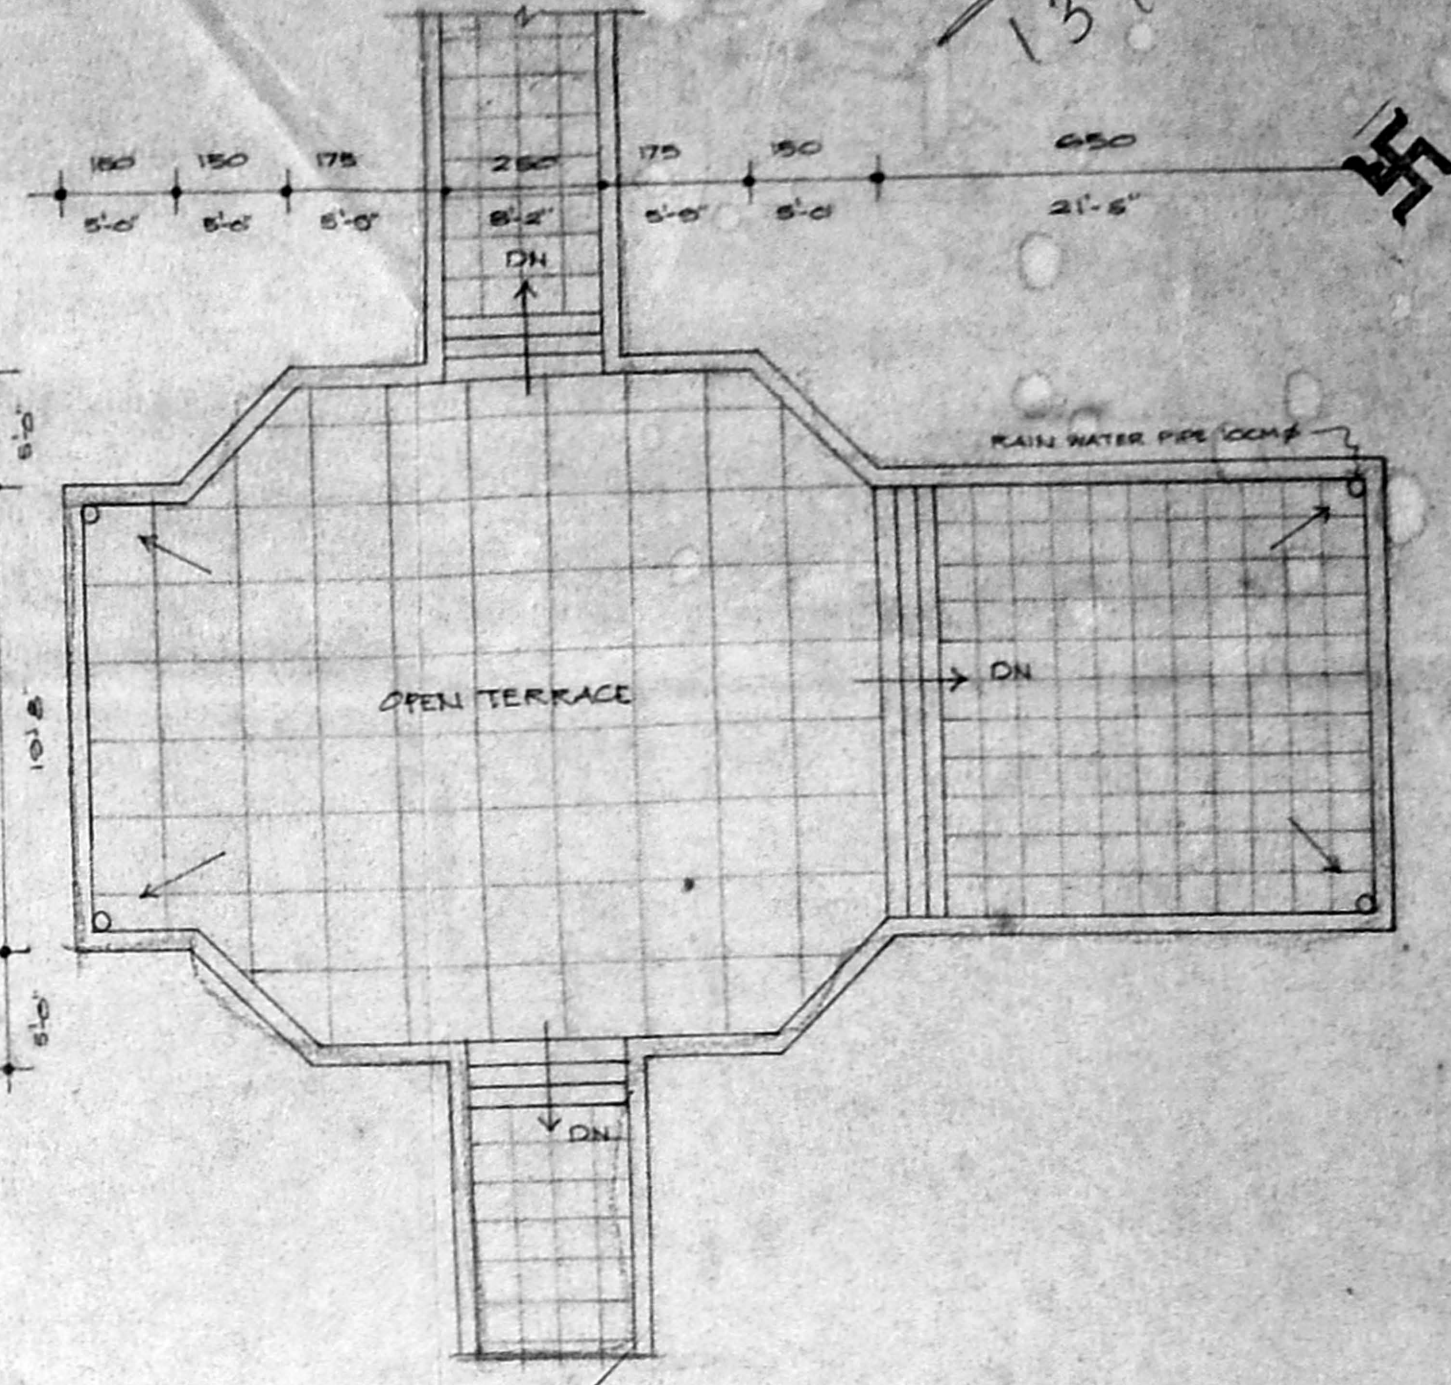

TERRACE FLOOR PLAN

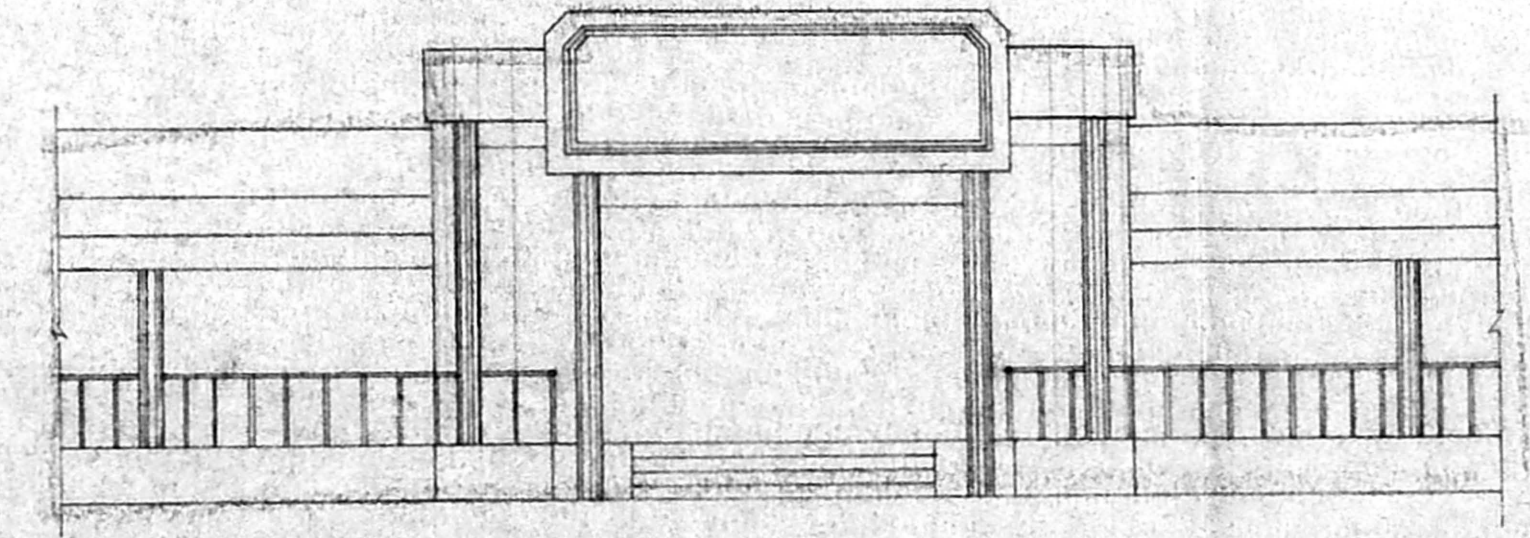

ELEVATION (B)

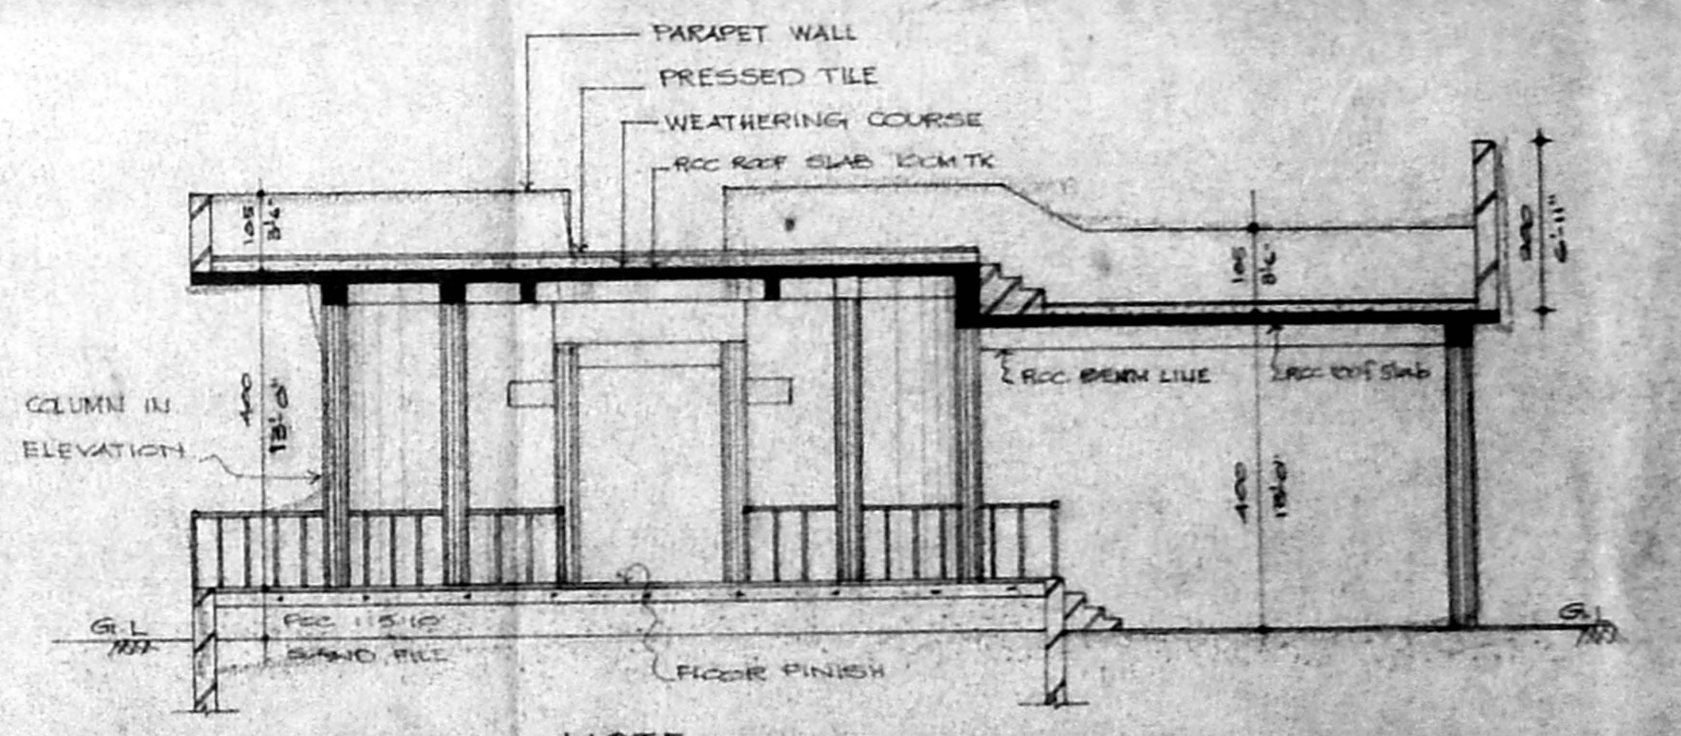

SECTION THRO' (2)-(2)

NOTE:


ALL DIMENSIONS ARE IN FEET & CENTIMETRE
WRITTEN DIMENSIONS TO BE FOLLOW.




SCALE : 1:60 (1:100 OTHERWISE MENTIONED)

DRW NO : C4

DATE : 02-02-1988

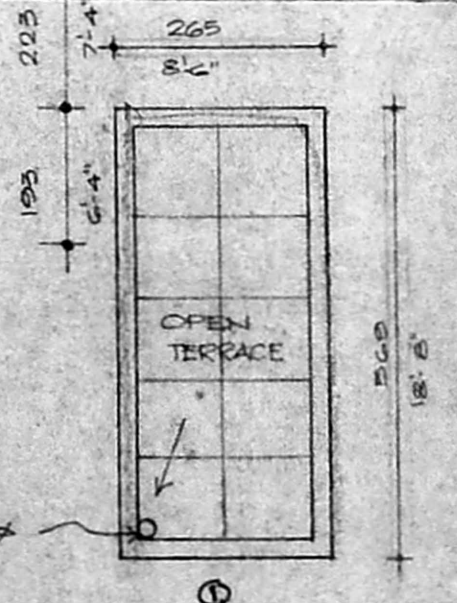

HEAD ROOM TERRACE

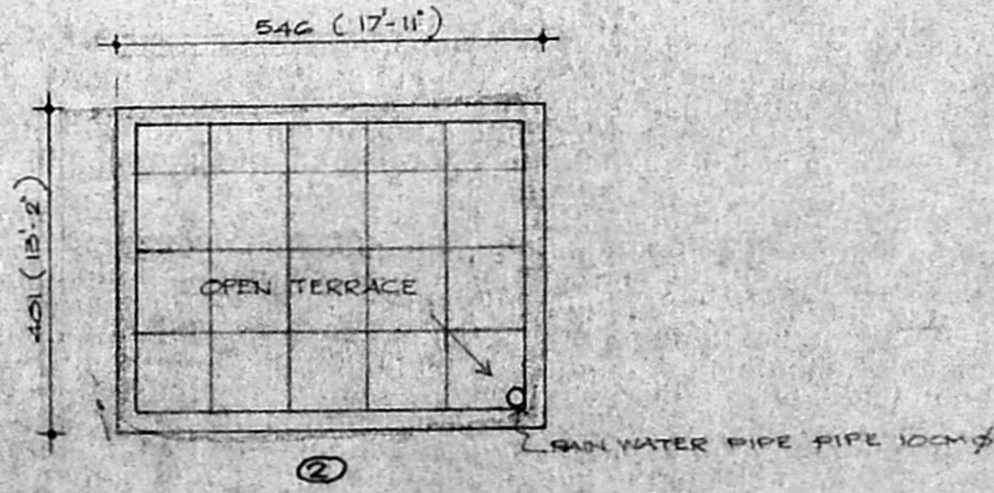

TERRACE, ENTRANCE LOBBY AND PORCH PLANS

TERRACE FLOOR PLAN

PROPOSED BUILDING AT POONAMALLE ROAD
"DON GUANELLA MAJOR SEMINARY"
FOR ARCHBISHOP OF MADRAS
MYLADORE AT T.S. NO. 596/
OF POONAMALLE VILLAGE.

OWNER'S SIGN

R. L. Kumar

POWER OF ATTORNEY TO ARCHDIOCESE OF MADRAS (MADRAS) SOCIETY


ENGINEER'S SIGN

OFF: 62720925 REG. 4373475


I. AUGUSTIN, DISTRICT ENGINEER,
POONAMALLE TOWN PANCHAYAT,
No. 121, Poonamalle Road, (Opp. to R.T.)
POONAMALLE CHENNAI-600 001

Planning Permit No. C/025811/60 - F/F/58
APPROVED
 SUBJECT TO THE CONDITIONS IN THIS OFFICE LETTER.
 No. C4/8652/58 Date: 27-5-58
 FOR MEMBER SECRETARY
 CHENNAI METROPOLITAN
 DEVELOPMENT AUTHORITY
 CHENNAI-600 008.

CMDA 'C' / PP No. 1
 C. No. C4/2692/58
 Asst. _____
 Serutins: 2/2/58
 PART I
 PART II
 [Signatures]

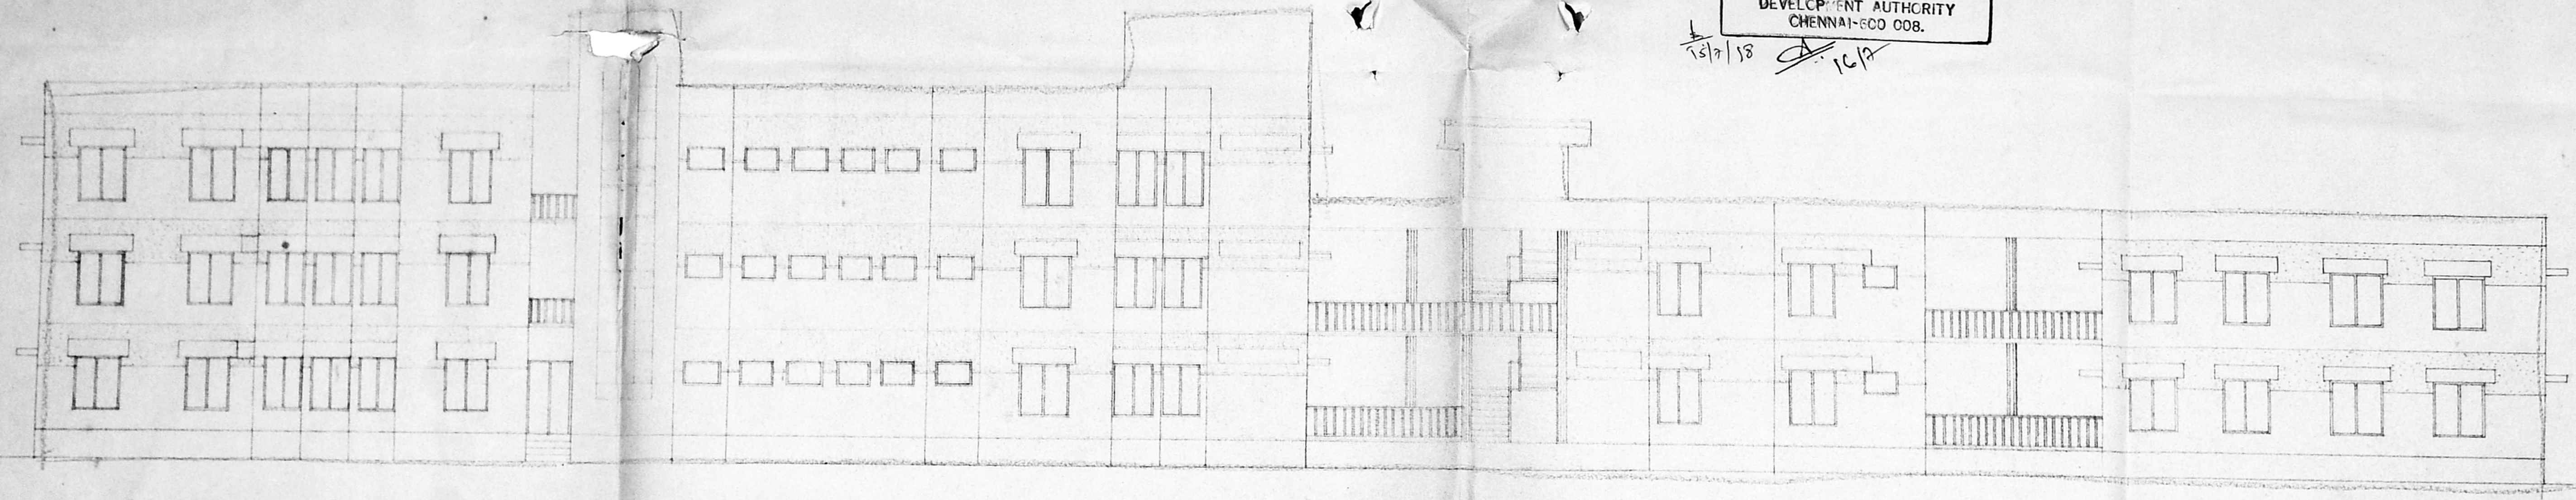

ELEVATION - A

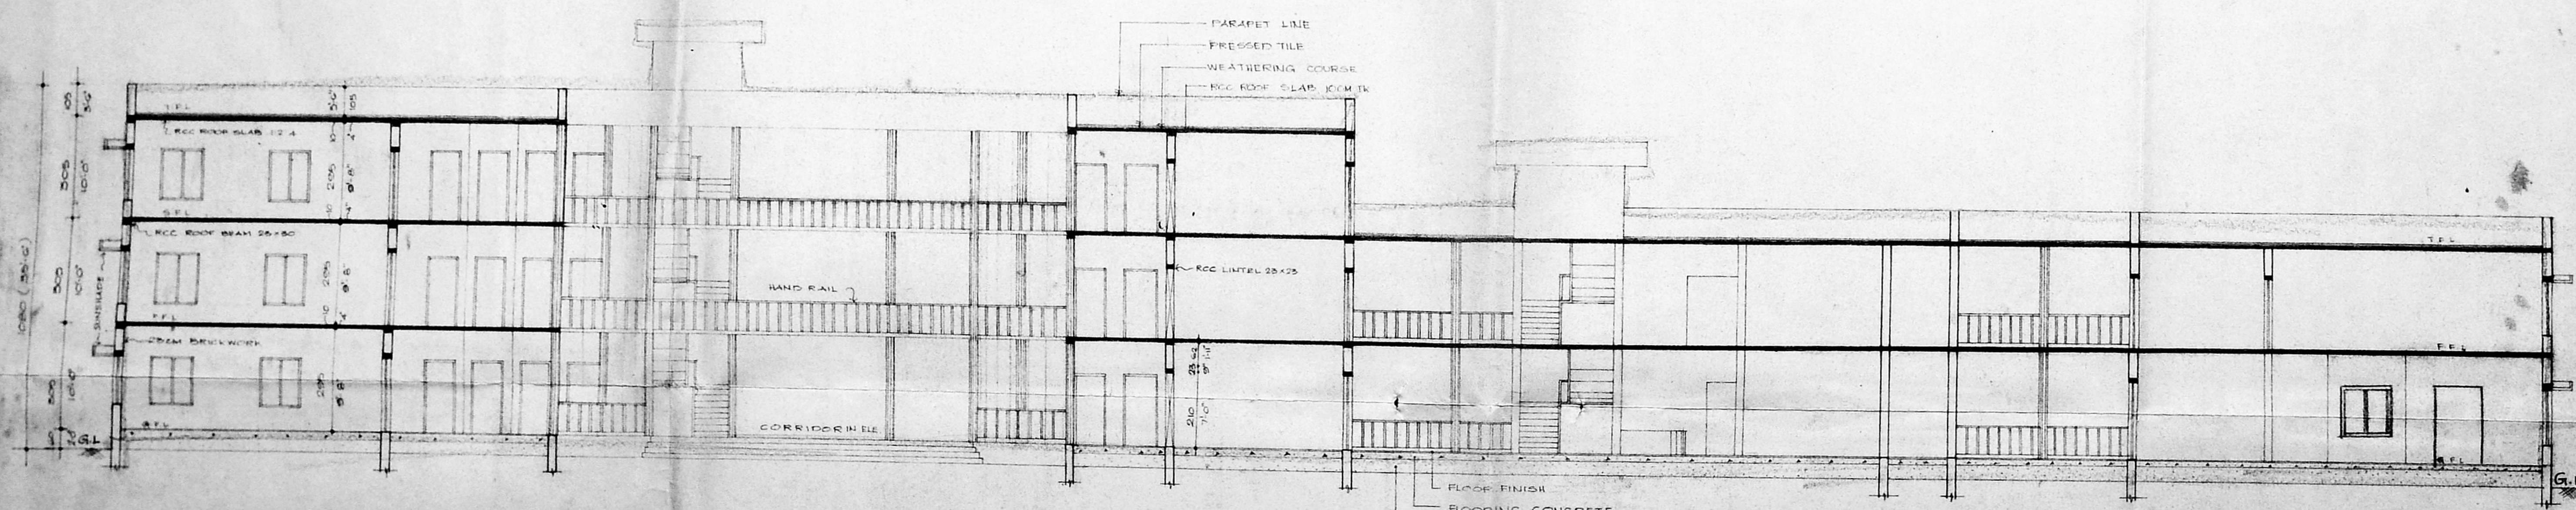

SECTION THRO' ①-①

SECTION AND ELEVATION

NOTE:
 ALL DIMENSIONS ARE IN FEET & CENTIMETER
 WRITTEN DIMENSIONS TO BE FOLLOW
 SCALE : 1/8" = 1'-0" (1:100) OTHERWISE MENTIONED
 DRA NO : 05
 DATE : 02.02.1998

PROPOSED BUILDING AT POONAMALLE ROAD
 "DON GUANELLA MAJOR SEMINARY"
 FOR ARCHBISHOP OF MADRAS
 MYLAPORE AT T.S. NO. 354/05
 POONAMALLE VILLAGE.

OWNERS SIGN: K. S. Logan
 POWER OF ATTORNEY FOR ARCHDIOCESE OF MADRAS-MYLAPORE SOCIETY
 ENGINEERS SIGN: [Signature]
 V. ADARSHAN
 LICENSED SURVEYOR,
 Poonamallee Town Panchayat,
 No. 61, QUEEN VICTORIA ROAD
 POONAMALLE, MADRAS-600044