



PLAN OF SEPTIC TANK
SCALE: 1" = 4'-0" (1:50)

Planning Permit No. A/26678/132/99
APPROVED
SUBJECT TO THE CONDITIONS IN THIS OFFICE LETTER.
No. 01/10918/38 Date 12.1.8.88


FOR MEMBER SECRETARY
CHENNAI METROPOLITAN
DEVELOPMENT AUTHORITY
CHENNAI - 600 003.

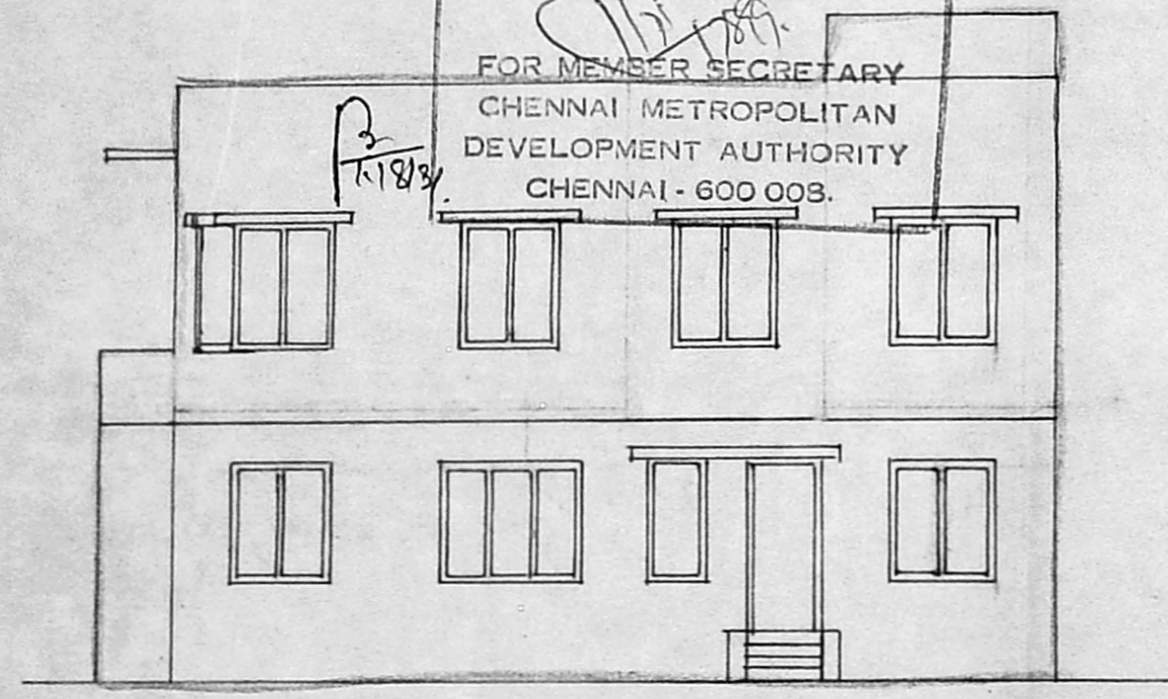


ELEVATION

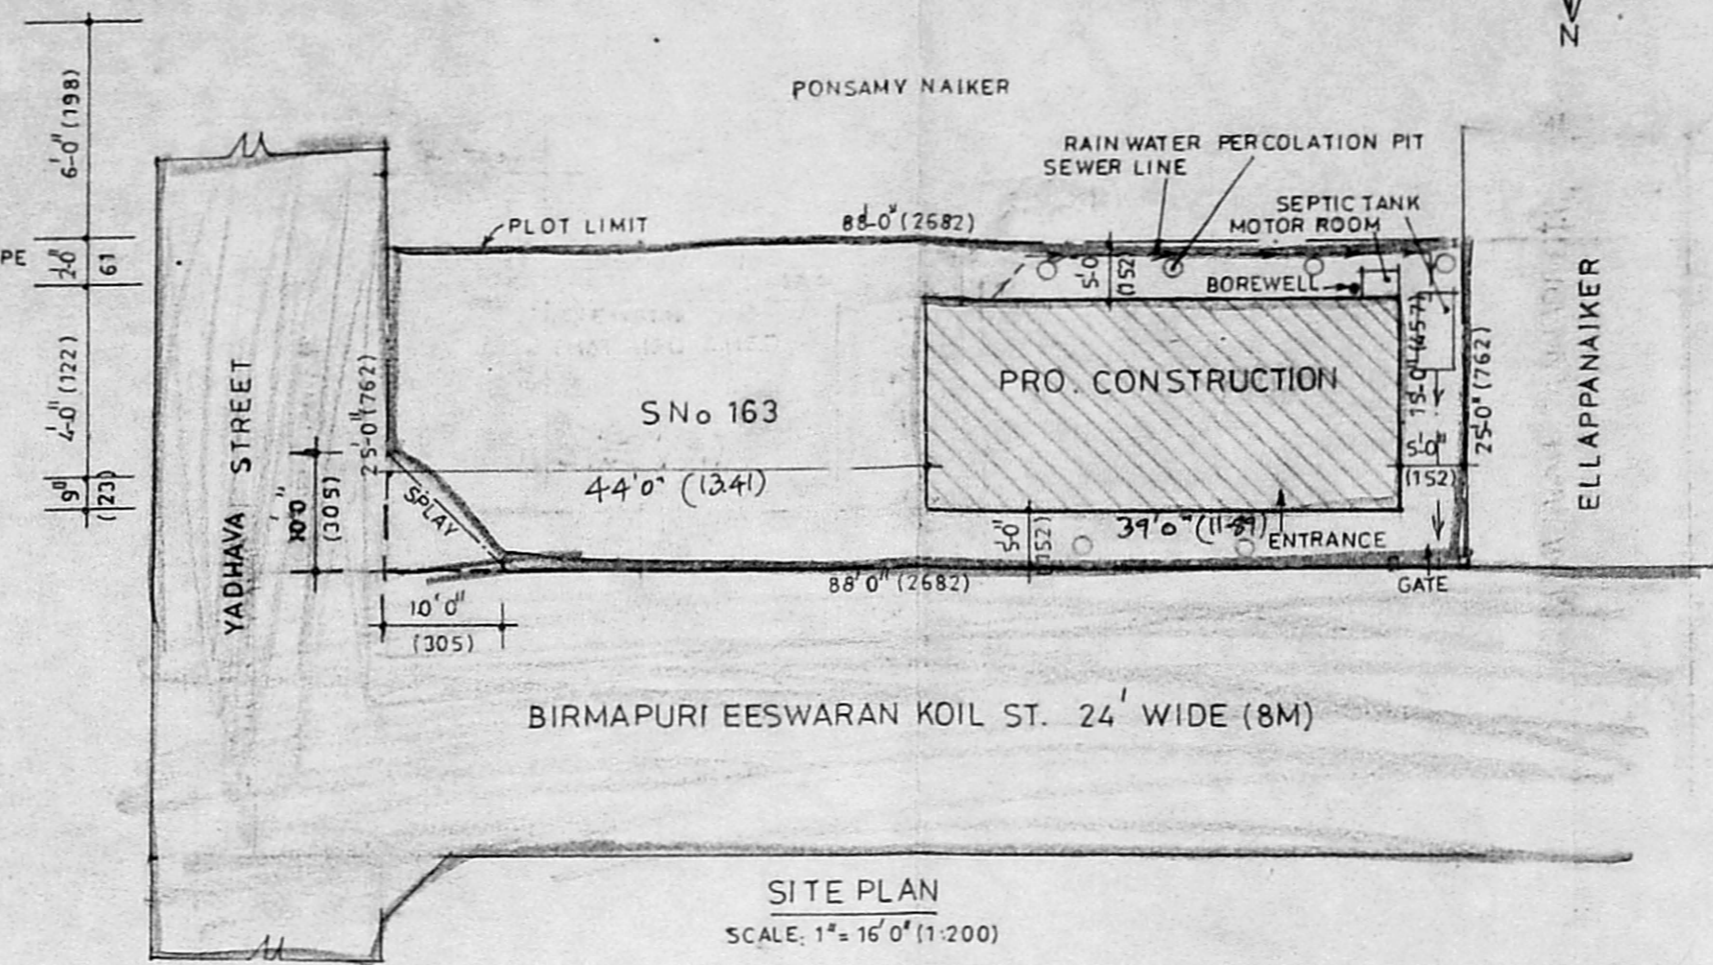


SITE PLAN
SCALE: 1" = 16'-0" (1:200)

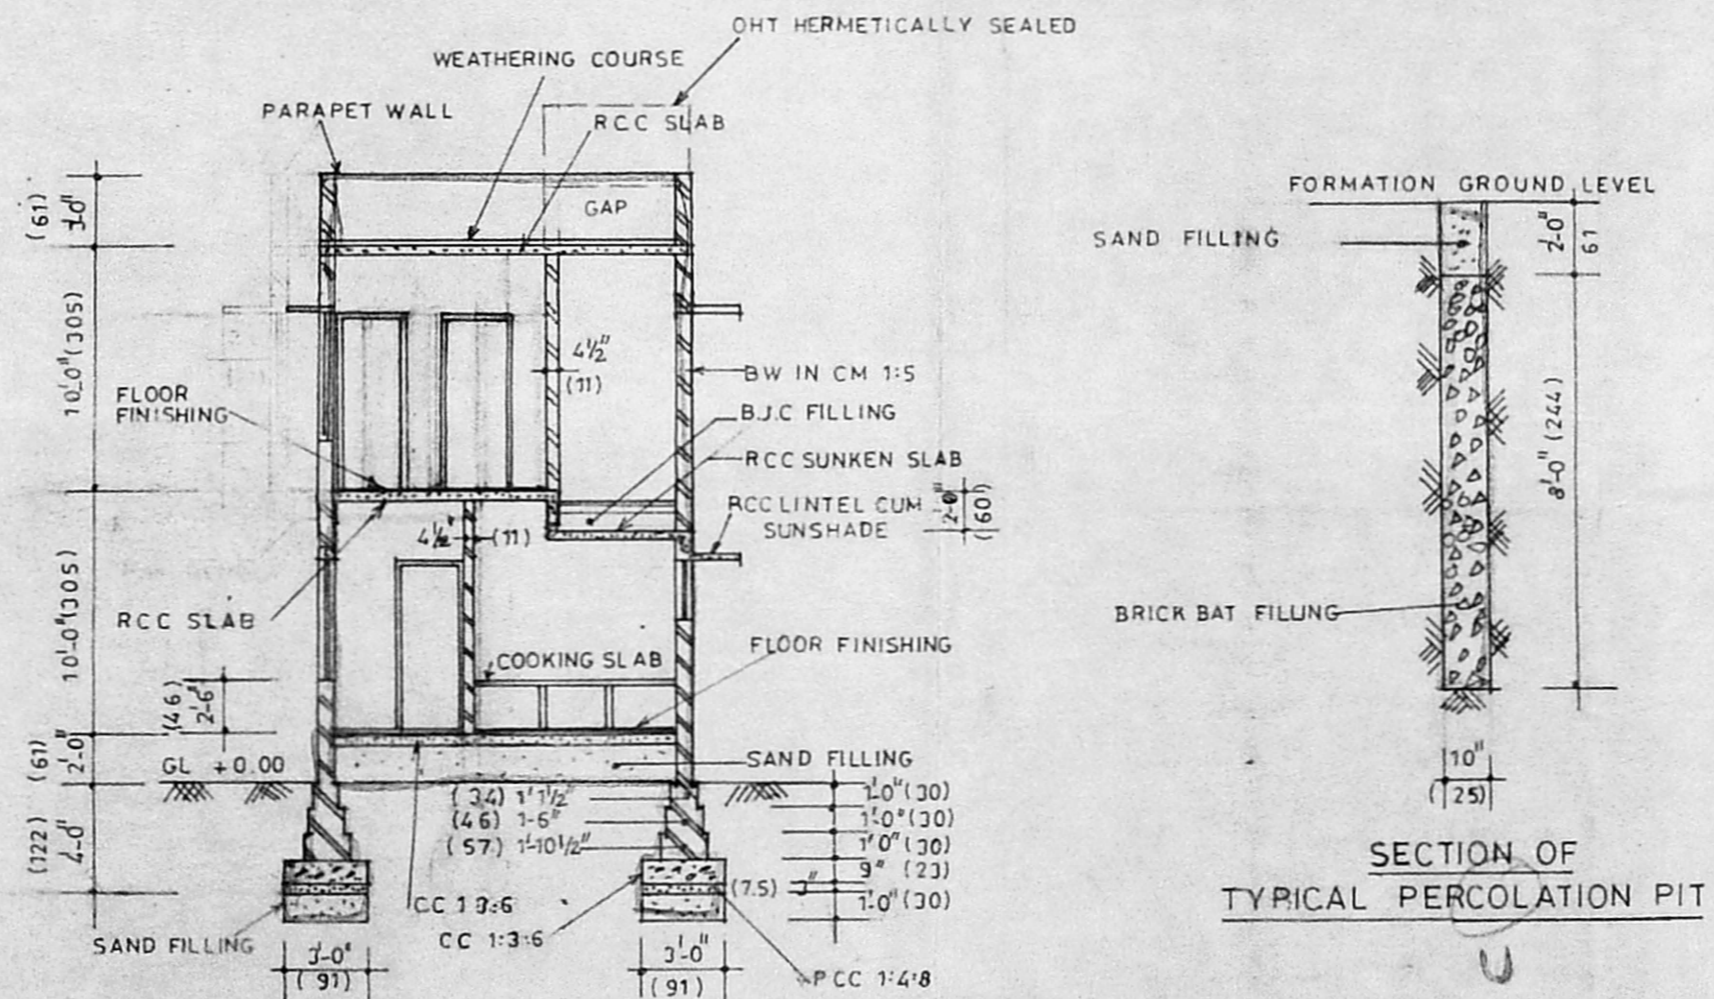

SECTION AA

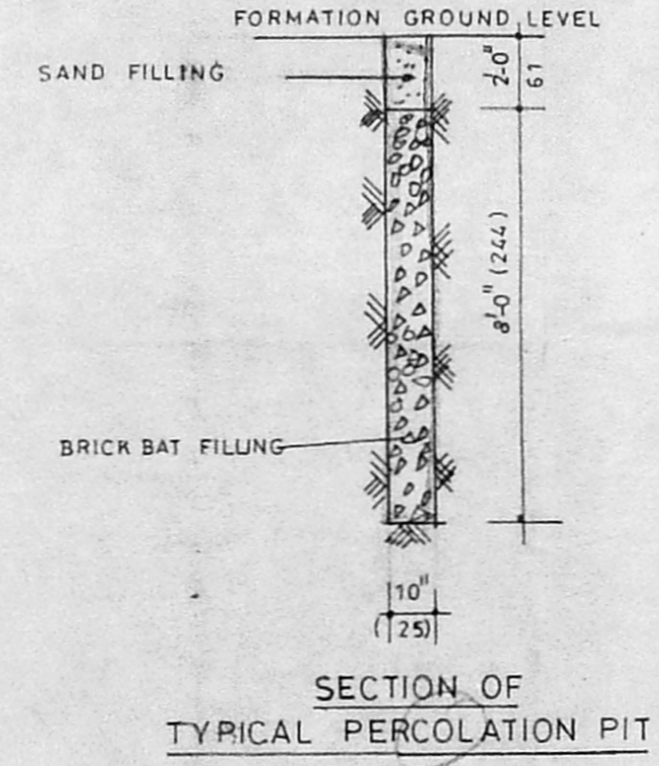


SECTION OF TYPICAL PERCOLATION PIT

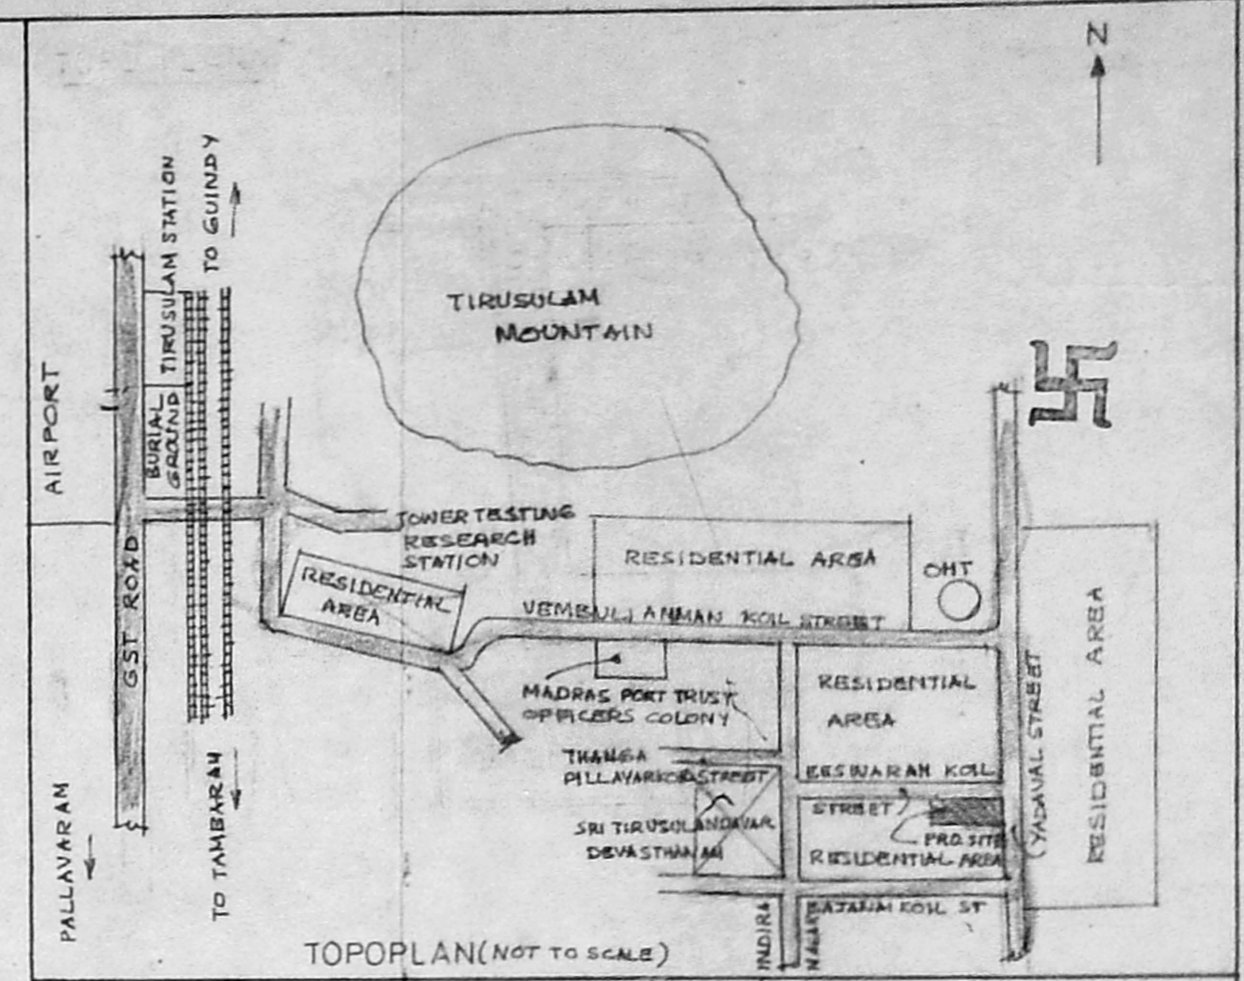


AREA STATEMENT	SET	SQM	COLOURING
PLOT AREA	2,200	204.46	PLOT LIMIT
G.F. PLINTH AREA	540	50.19	PRO CONSTRUCTION
F.F. PLINTH AREA	540	50.19	ROADS
TOTAL BUILT UP AREA	1080	100.38	SEWER LINE
PLOT COVERAGE	24.54%		
FSI	.49		

JOINERIES	FOOT UNITS	CMS	NOTES
ED ENTRANCE DOOR	3'-3" X 7'-0"	99 X 213	ALL DIMENSIONS ARE IN FOOT UNITS. METRIC EQUIVALENTS ARE GIVEN WITH IN BRACKETS. STAIRS: TRED - 9" (23) RISER - 6 1/2" (16.5)
D FLUSH DOOR	3'-0" X 7'-0"	91 X 213	
D1 FRAMED WOODEN DOOR	2'-9" X 7'-0"	84 X 213	
D2 -DO-	2'-6" X 6'-0"	76 X 183	
W FRAMED WOODEN WINDOW	6'-0" X 4'-6"	183 X 137	
W1 -DO-	4'-0" X 4'-6"	122 X 137	
W2 -DO-	3'-0" X 2'-6"	91 X 76	
V VENTILATOR	3'-0" X 2'-0"	91 X 61	

- SPECIFICATIONS**
- FOUNDATION IN PCC 1:3:6.
 - FLOORING IN PCC 1:3:6.
 - FLOOR FINISHING WITH MOSAIC TILES.
 - BRICK WORK IN CM 1:5 IN FOUNDATION & SUPER STRUCTURE.
 - PLASTERING CEILINGS WITH CM 1:2.
 - PLASTERING EXTERIORS WITH CM 1:4, INTERIORS WITH CM 1:3.
 - ALL RCC WORKS IN MIX 1:2:4.
 - ALL WOODEN FRAMES WITH SEASONED COUNTRY WOOD.
 - WEATHERING COURSE IN BRICK JELLY CONCRETE 1:3:6

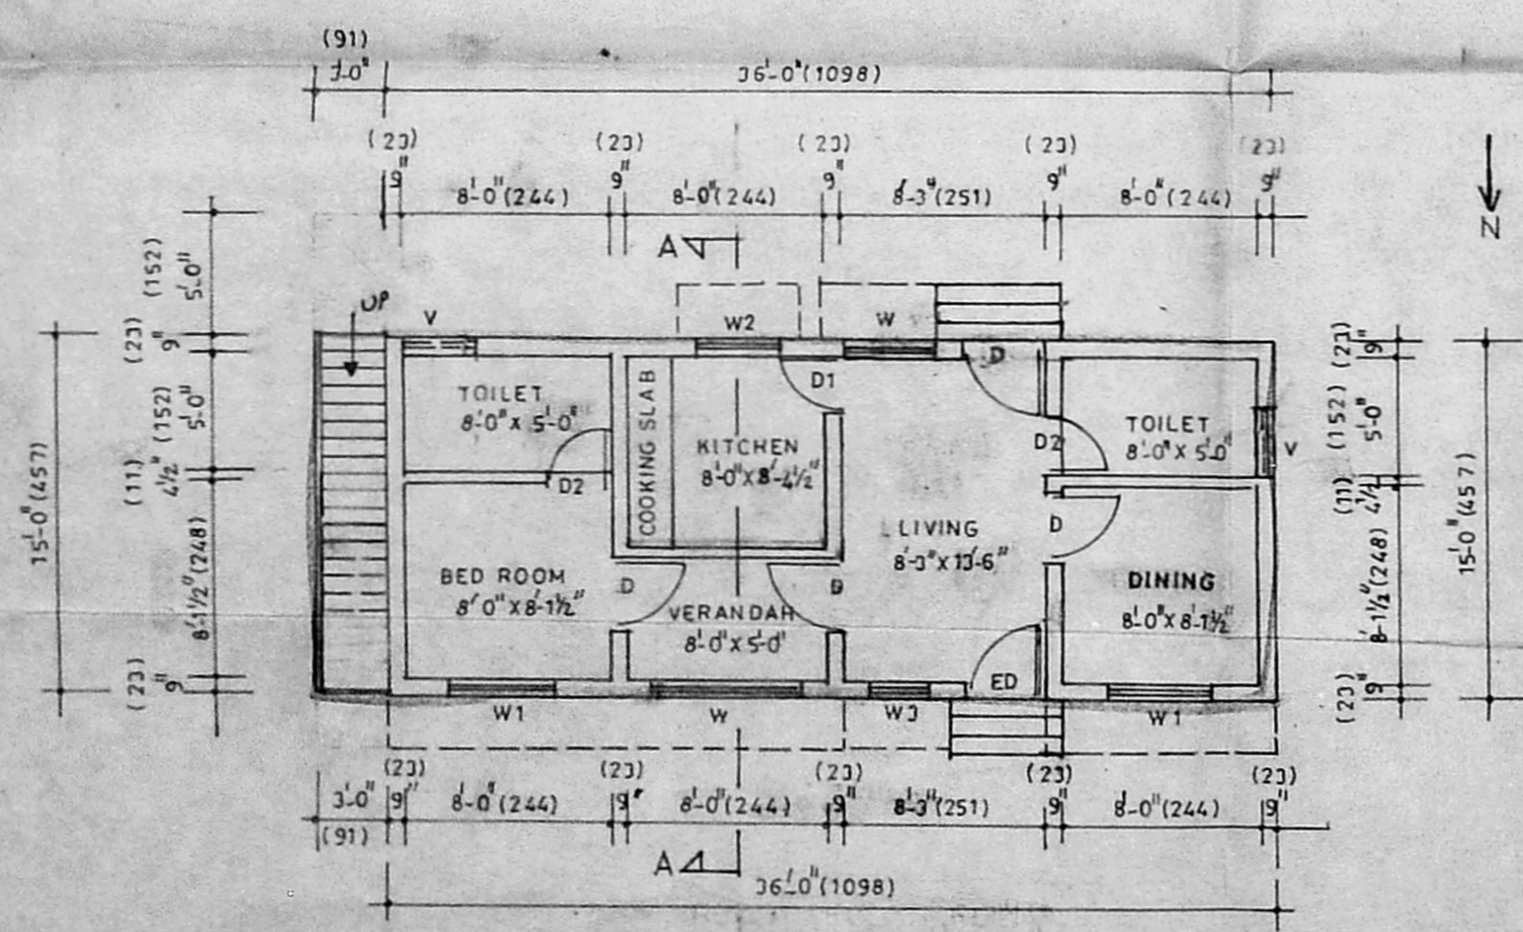

GROUND FLOOR PLAN






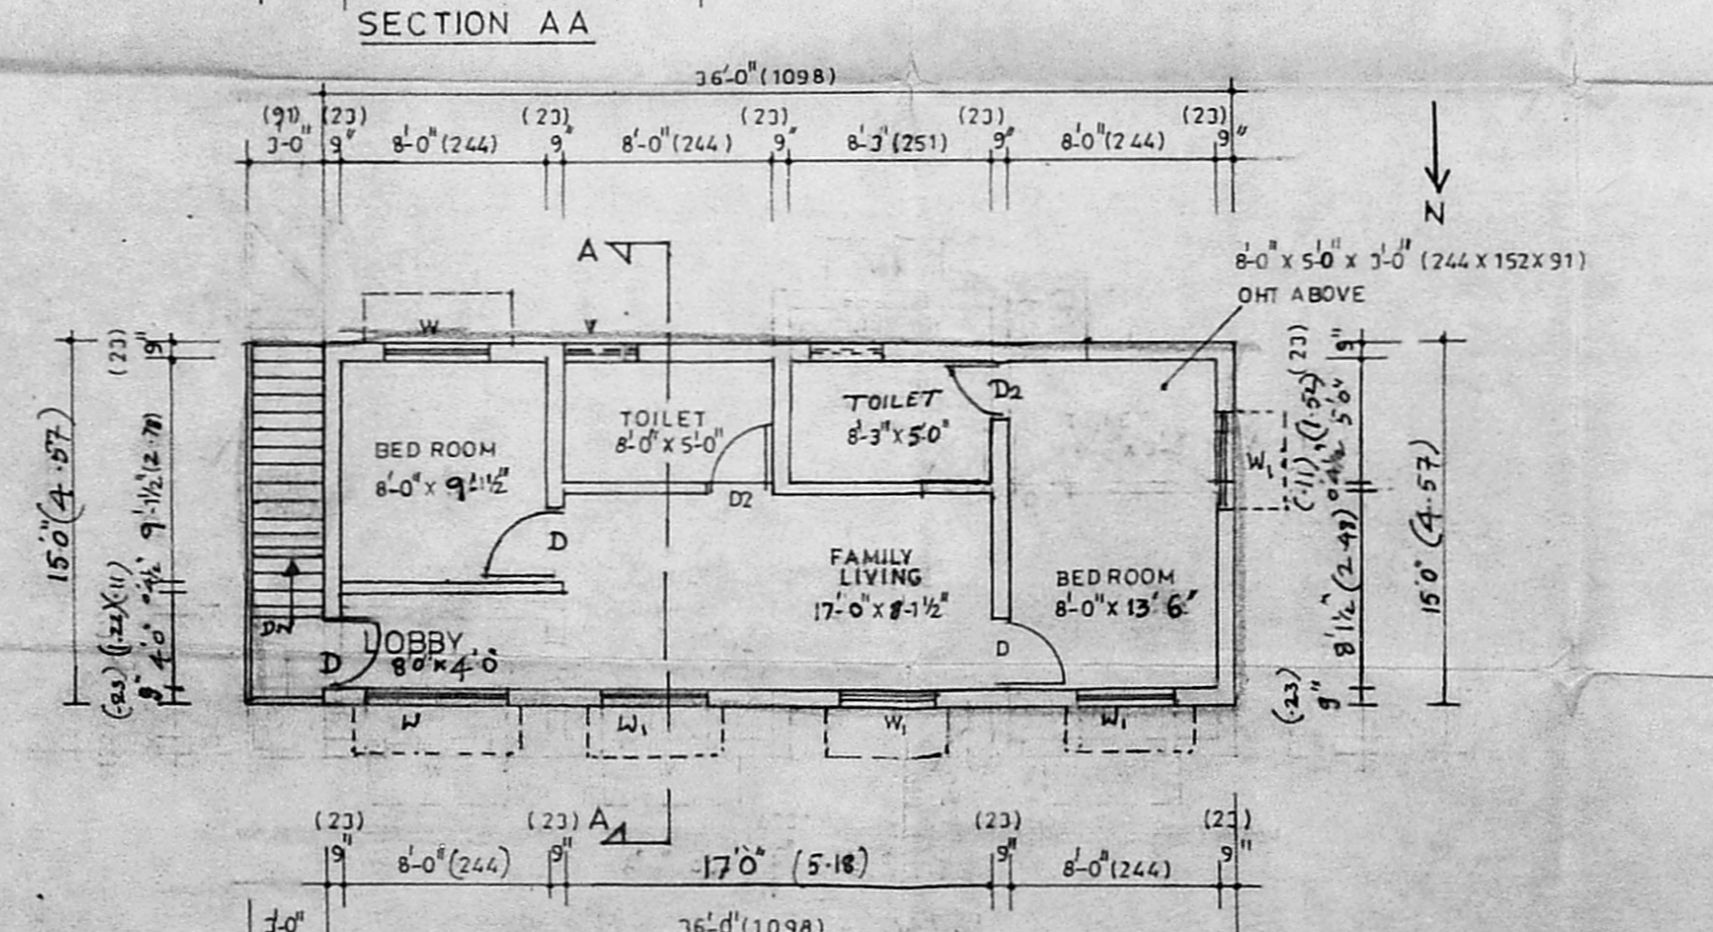


FIRST FLOOR PLAN

PROPOSED RESIDENCE FOR
Mr DEVARAJAN AT BIRMAPURI EESWARAN
KOIL STREET IN SURVEY No 93,
VILLAGE No 163, TIRUSULAM, ST. THOMAS
MOUNT PANCHAYAT UNION,
TAMBARAM TALUK, KANCHEEPURAM DISTRICT.
SCALE 1" = 8'-0" (1:100)

C. GOVINDRAJ
Licenced Surveyor
(PALLAVARAM MUNICIPALITY)
12-D Rajendraprasad Road
Nehru Nagar, Chirumpet
CHENNAI-600 044
(OPP. HAS INDIAN BANK)
LICENCED SURVEYOR

OWNER

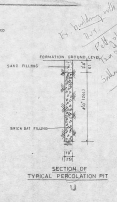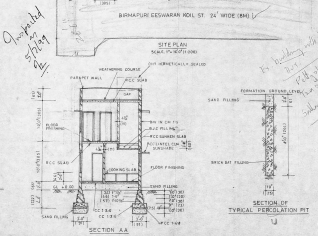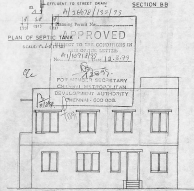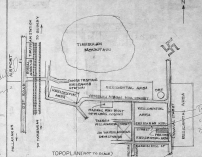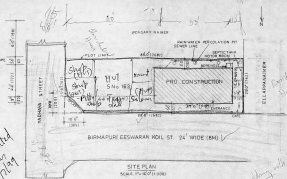
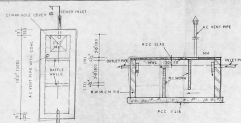


AREA STATEMENT	1:11	1:24	COLOURING
PLOT AREA	2300	204.48	
G.F. PLINTH AREA	560	50.13	PHD CONSTRUCTION
F.F. PLINTH AREA	560	50.13	FLOOR
TOTAL BUILT UP AREA	1080	100.26	SEWER LINE
PLOT COVERAGE	47%		

JONERIES	POST AIR	ONS	NOTES
ED ENTRANCE DOOR	30' X 7'	93 X 213	ALL JOINERWORK MADE IN FOOT
D FRAMED DOOR	14' X 10'	93 X 213	200%
DE FRAMED WOODEN DOOR	24' X 5.5'	84 X 173	METRIC EQUIVALENTS AND GREEN
CC - 50	2' X 5.0'	76 X 183	WITH IN BRACKETS
W FRAMED WOODEN WINDOW	6.0' X 5.0'	89 X 127	STAIRS, TREAD 250MM
W1 - 50	1.5' X 4.0'	22 X 137	ROOF 45° (18%)
W2 - 00	10' X 5.0'	91 X 78	
V VENTILATOR	30' X 3.0'	91 X 81	

- SPECIFICATIONS**
1. FOUNDATION AS PER 1:11.
 2. FLOORING AS PER 1:14.
 3. FLOOR FINISHING WITH MOSAIC TILES.
 4. BRICK WORK IN CM 2.5 AS PER SUPERSTRUCTURE.
 5. PLASTERING EXTERIORS WITH CM 1:2 INTERIORS WITH CM 1:3.
 6. ALL RCC WORKS IN MIX 1:2:4.
 7. ALL WOODEN FRAMES WITH BRANDED GREENPLY WOOD.
 8. WEATHERINGS COARSE IN BRICK JELLY CONCRETE 1:3:4.

PROPOSED RESIDENCE FOR
 Mr DEVARAJAN AT BIRMAPURI DEESWARAN
 KOIL STREET IN SURVEY No 93,
 VILLAGE No 163, TIRUSULAM, ST THOMAS
 MOUNT PANCHAYAT UNION,
 TAMBARAM TALUK KANCHI PURAM DISTRICT.
 SCALE 1/4" = 1'-0"

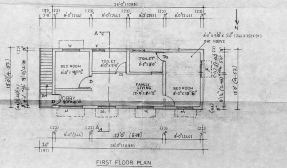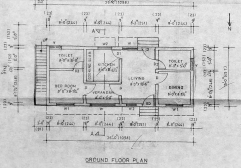

C. GOVINDARAJ
 LICENCED SURVEYOR
 1220 PONDICHERRY ROAD
 NEWY ROAD,
 CHENNAI-600 002
 (FOR THE DEEDS ONLY)

OWNER