




FRONT ELEVATION

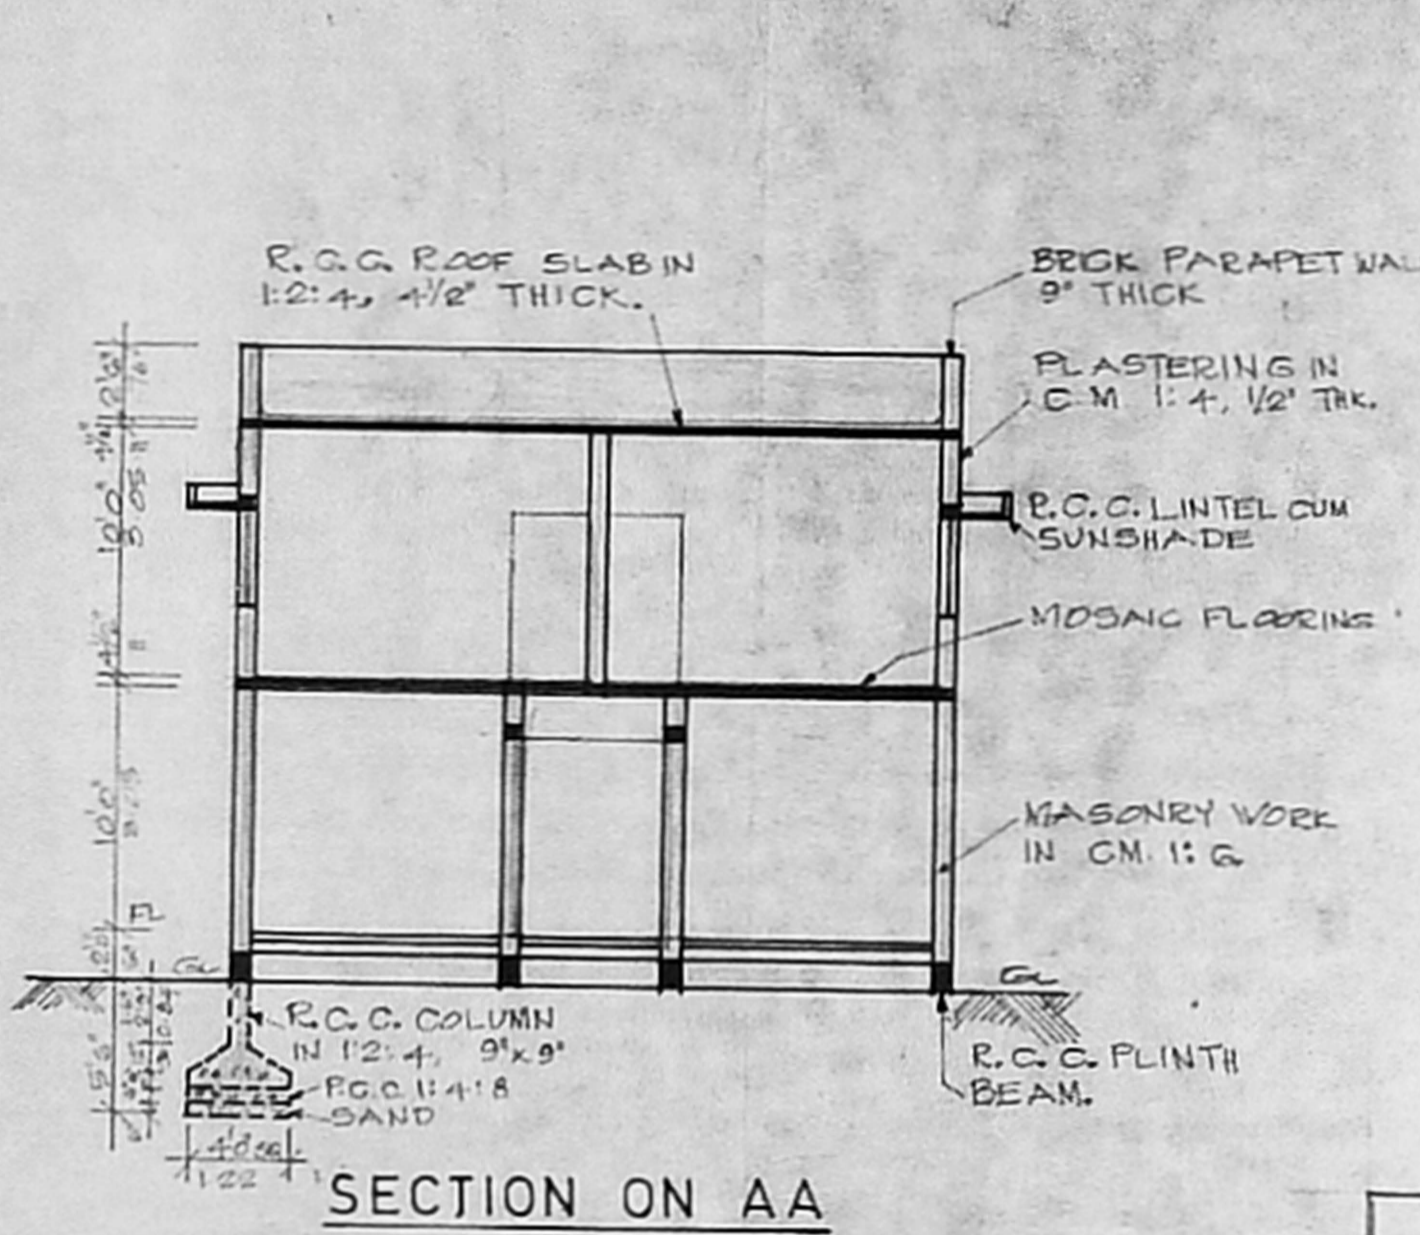


SECTION ON AA

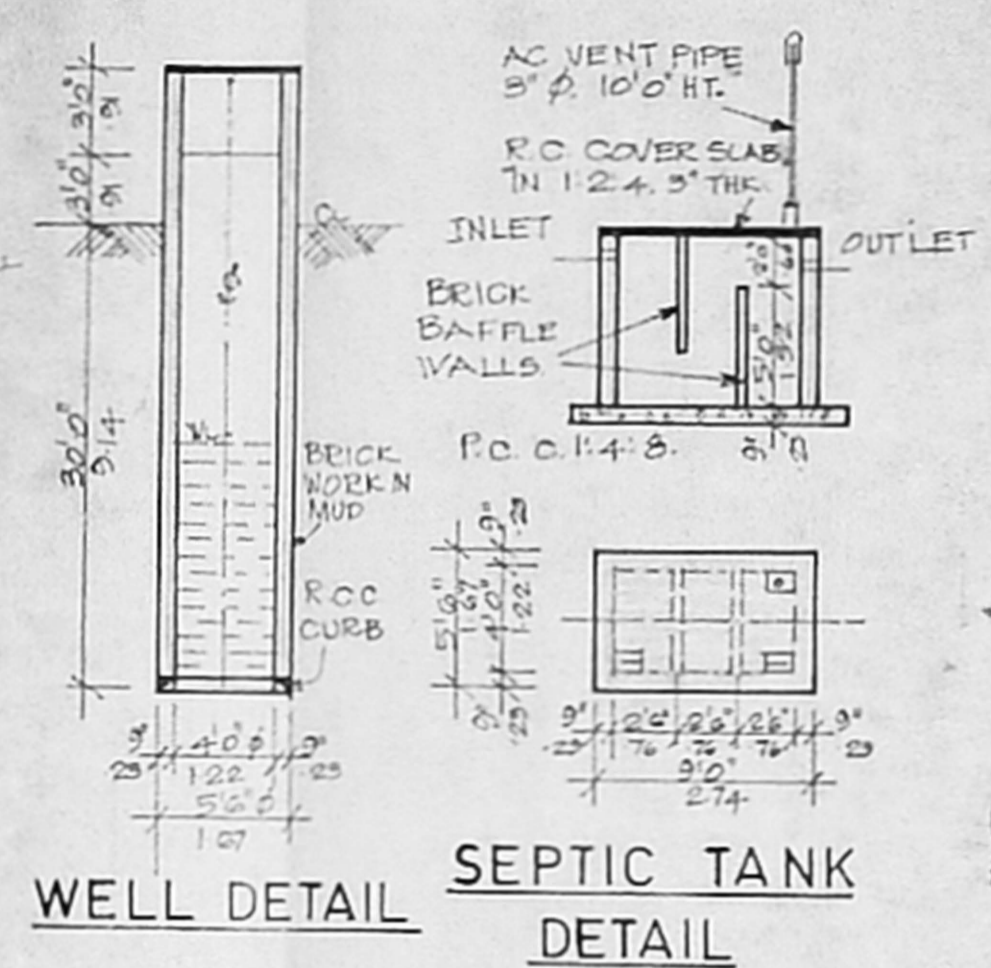

WELL DETAIL SEPTIC TANK DETAIL

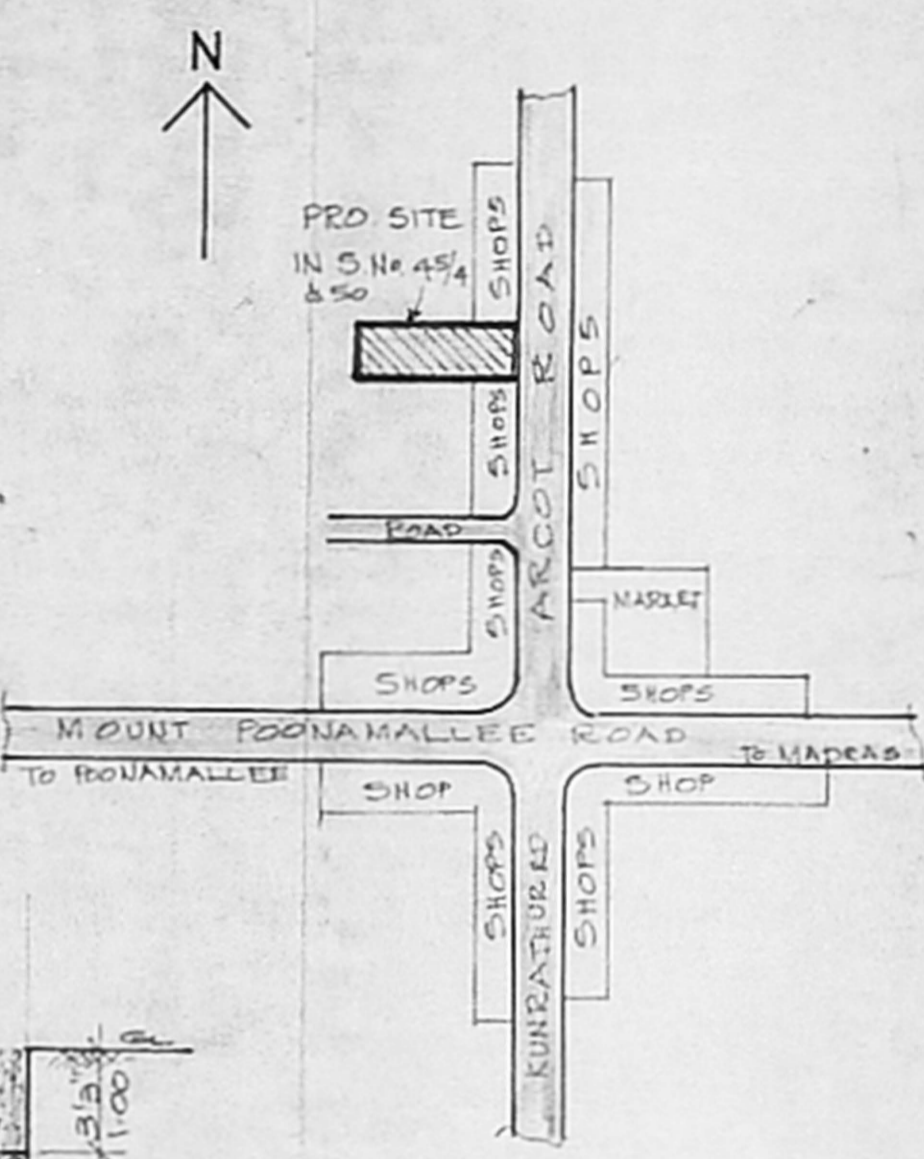


TOPO PLAN SCALE: NTS

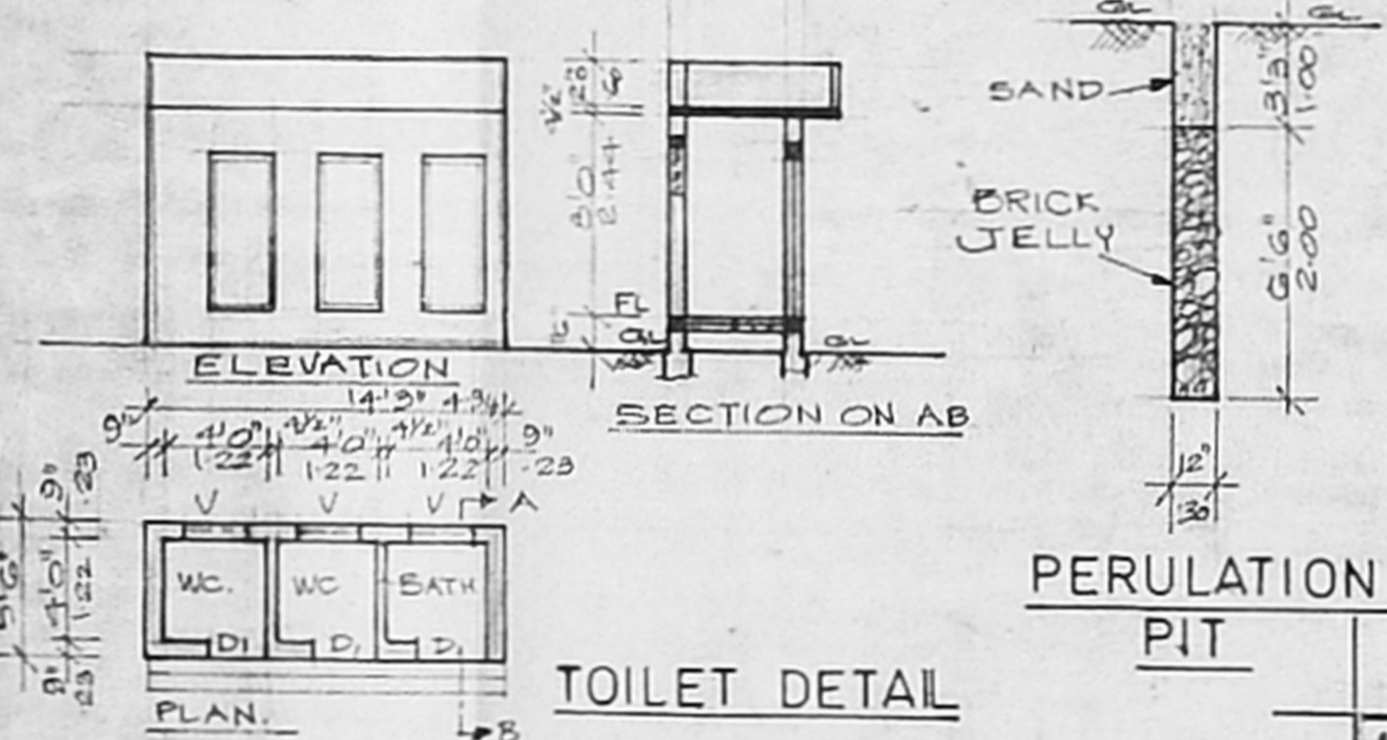


TOILET DETAIL

PERCOLATION PIT

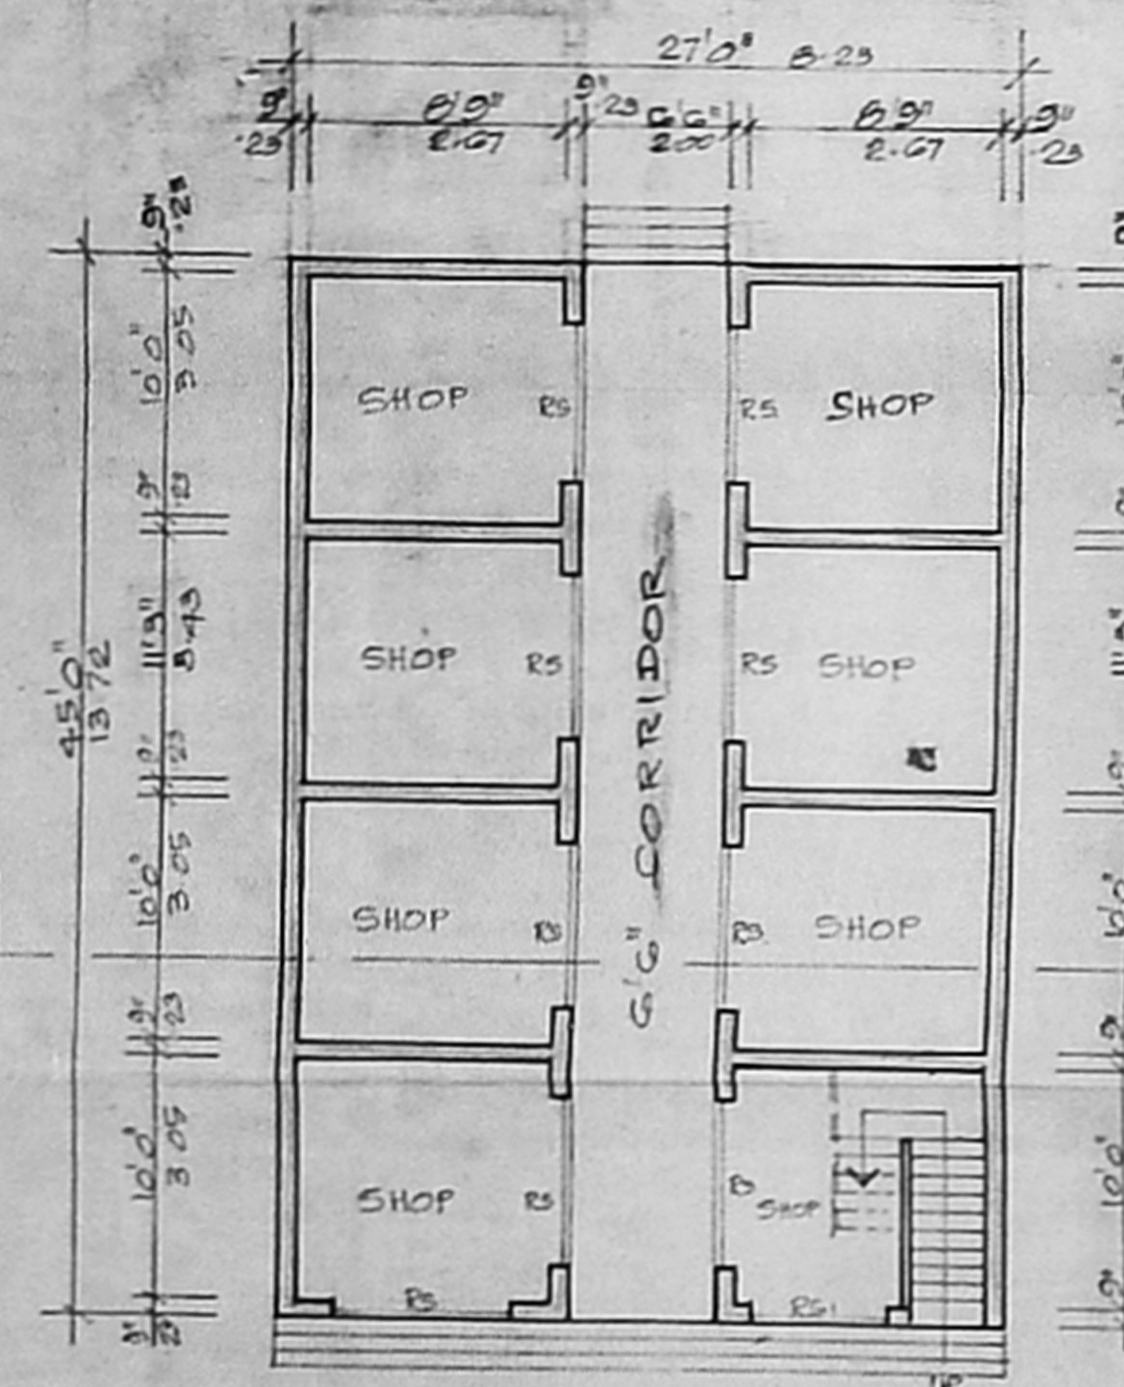


GROUND FLOOR PLAN


A/26643/97/99
 Planning Permit No. 97/99
APPROVED
 SUBJECT TO THE CONDITIONS IN THIS OFFICE LETTER
 No. 114/99 Date 2-2-99
 FOR MEMBER SECRETARY
 CHENNAI METROPOLITAN
 DEVELOPMENT AUTHORITY
 CHENNAI - 600 003

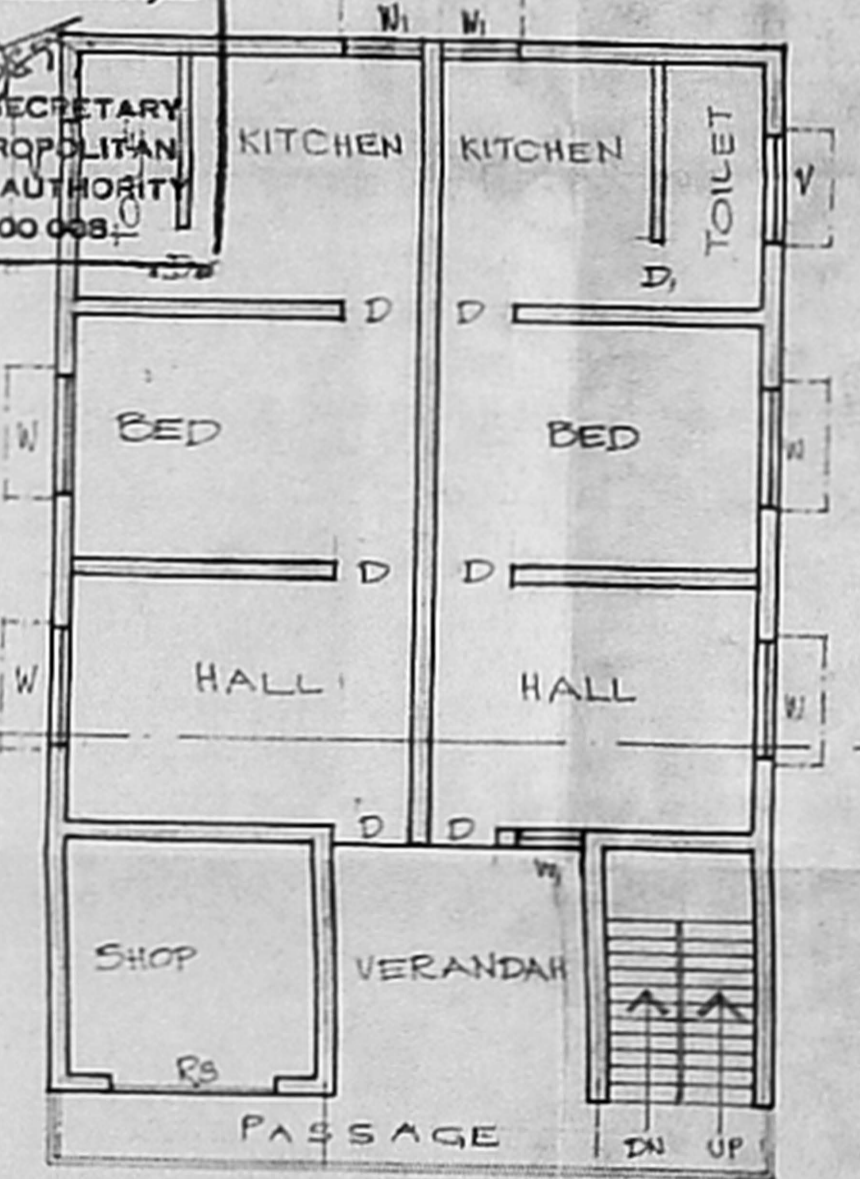

FIRST FLOOR PLAN

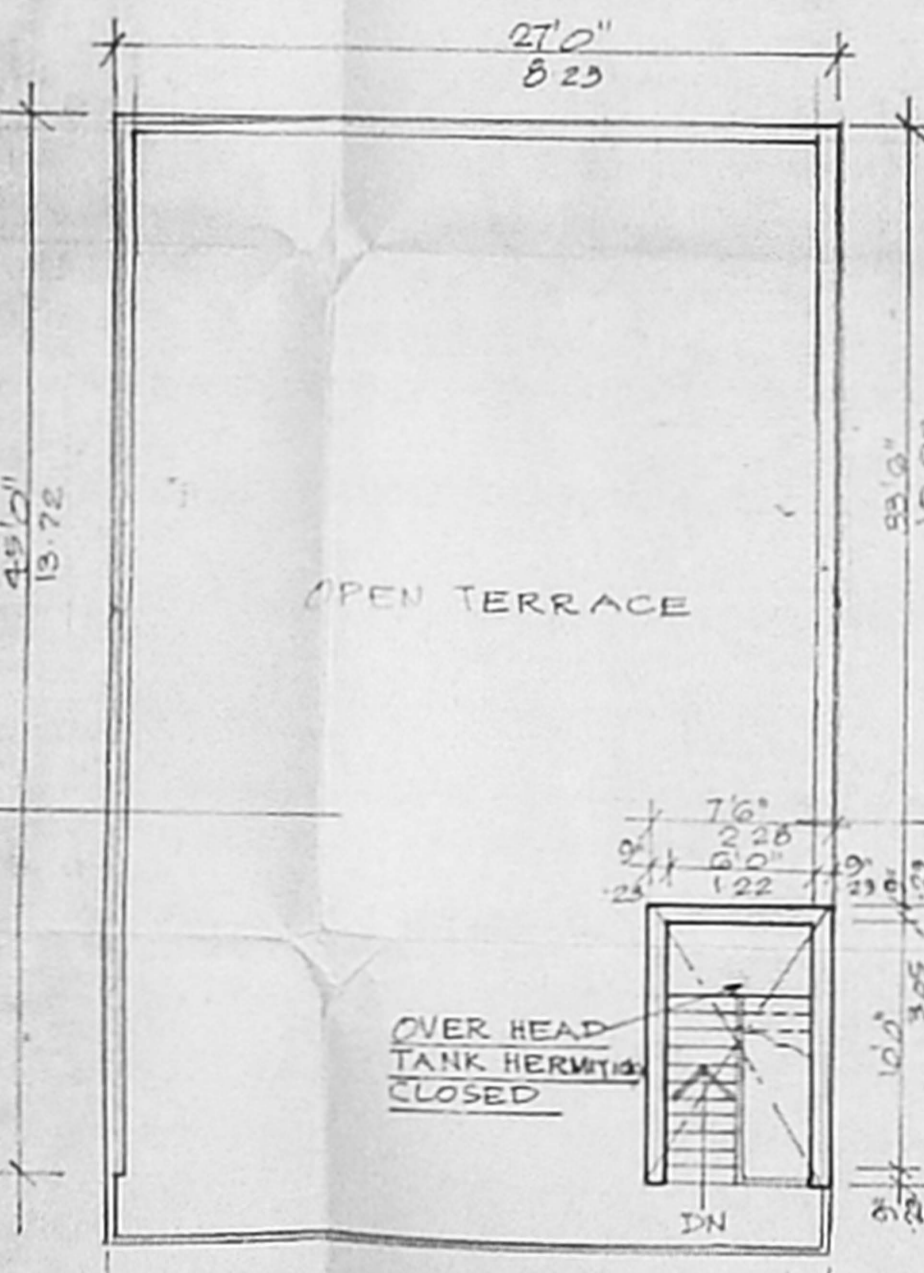

TERRACE FLOOR PLAN

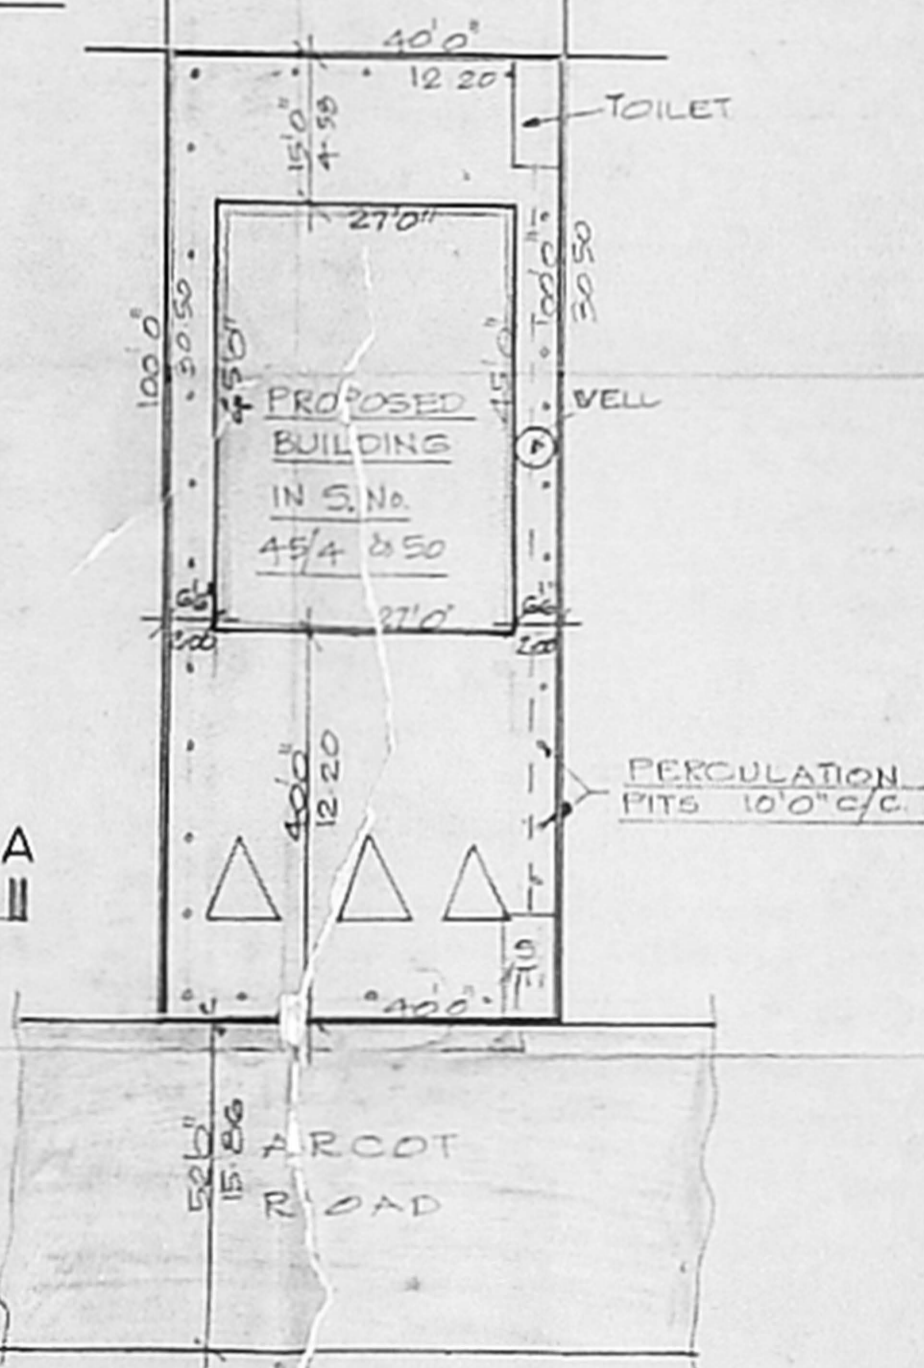

SITE PLAN SCALE: 1"=20'

SCHEDULE OF JOINERIES.

RS ROLLING SHUTTER	: 8'0" x 8'0" (2.44 x 2.44)
RS ROLLING SHUTTER	: 6'0" x 8'0" (1.82 x 2.44)
D DOOR	: 3'3" x 7'0" (1.00 x 2.14)
D1 DOOR	: 2'6" x 7'0" (0.76 x 2.14)
W WINDOW	: 5'0" x 4'0" (1.52 x 1.37)
W1 WINDOW	: 3'0" x 4'0" (0.91 x 1.37)
V VENTILATOR	: 3'0" x 2'0" (0.91 x 0.60)

AREA STATEMENT

PLOT AREA	: 4000 SQ. FT. (371.60 M ²)
PLINTH AREA (G FLOOR)	: 1293 SQ. FT. (120.12 M ²)
PLINTH AREA (F FLOOR)	: 1296 SQ. FT. (120.40 M ²)
TOTAL PLINTH AREA	: 2589 SQ. FT. (240.52 M ²)
PLOT COVERAGE	: 33 %
F. S. I.	: 0.65

COLOUR CODE

- PROPOSED
- ROAD
- BOUNDARY

PLAN SHOWING THE PROPOSED SHOPPING

COMPLEX & DWELLING HOUSE
 IN S.No 45/4 & 50 OF
 KARAMBAKKAM VILLAGE AMBATHUR TALUK

THIRUVALLUR DISTRICT

FOR MR. G. KUPPUSAMY

SCALE: 1"=8'

DRAWING PREPARED BY
 NOORI PLANNERS

No. 5, MOUNT POONAMALLEE ROAD,
 JAYANAGAR PORUR, CHENNAI-116
 PHONE: 4829405

V. S. VENUGOPAL, B.Com., D.C.E.,
 Licensed Surveyor No.
 Corporation of Madras,
 No. 5, Mount Poonamallee Road,
 Jaya Nagar, Karambakkam
 Perur Po. Chennai-600 116,
 LICENSED SURVEYOR.