



ELEVATION

A/26713/167/99

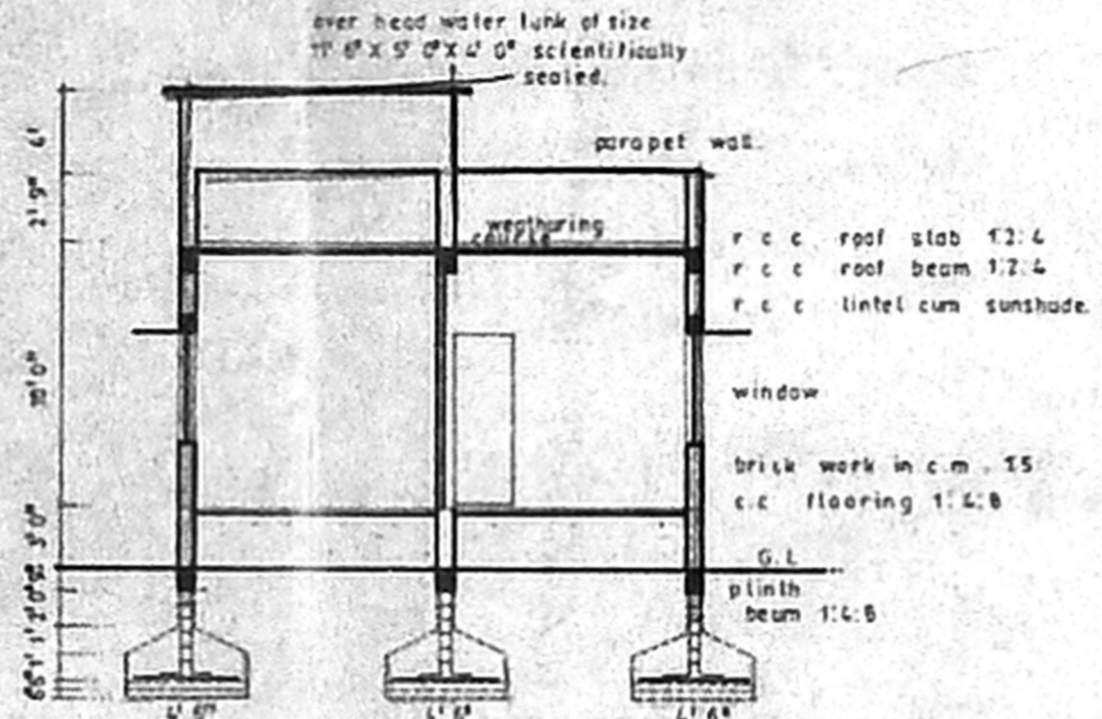


SECTION X-X

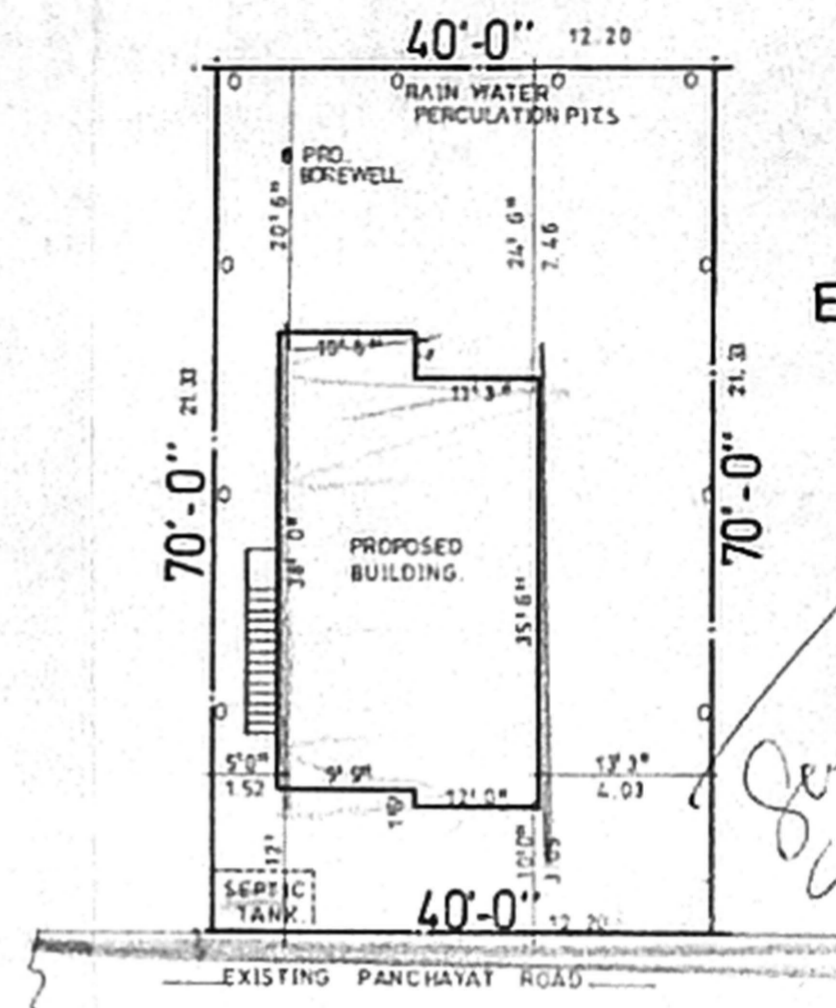


SITE PLAN SCALE 1:200

*Site Plan*  
*M. Srinivas*  
*11/11/99*


Planning Permit No. **APPROVED**  
 SUBJECT TO THE CONDITIONS IN THIS OFFICIAL ORDER.  
 No. **A/11470/99** Date **4.9.99**

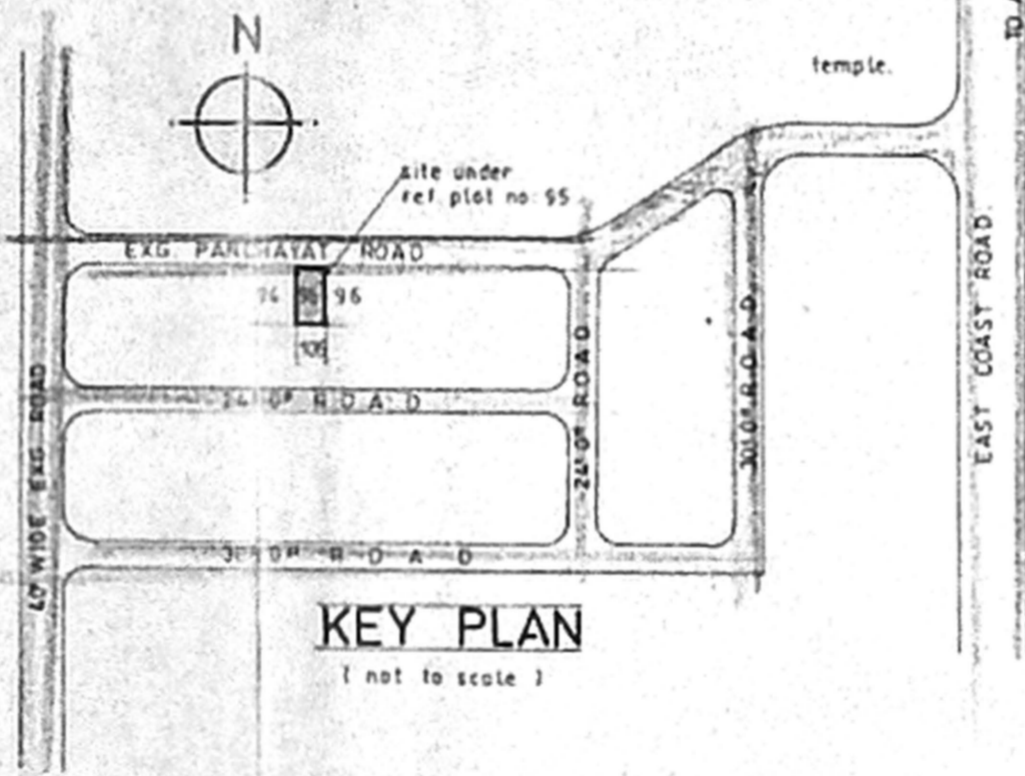


KEY PLAN (not to scale)

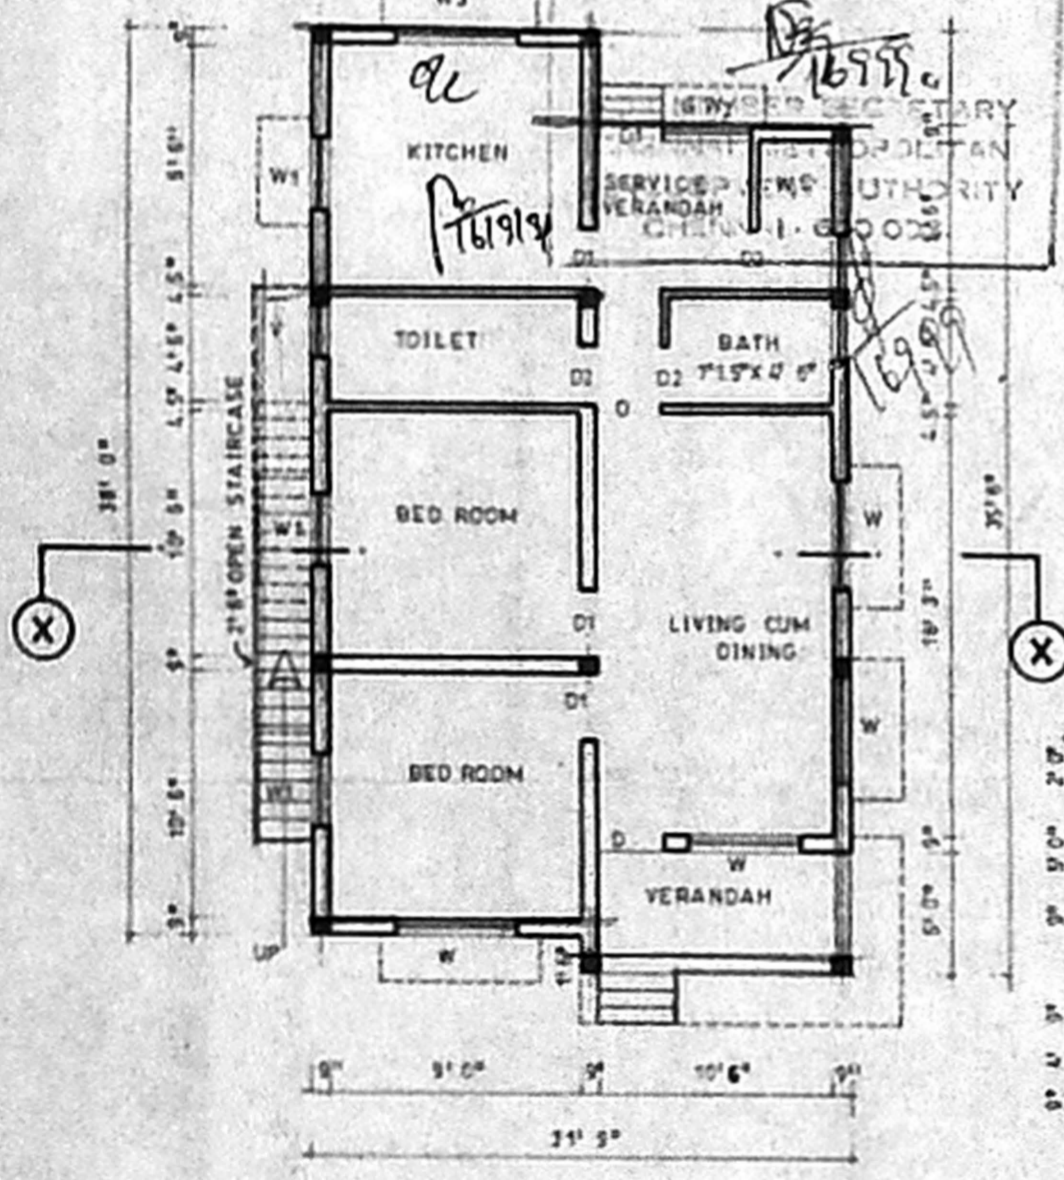

GROUND FLOOR PLAN

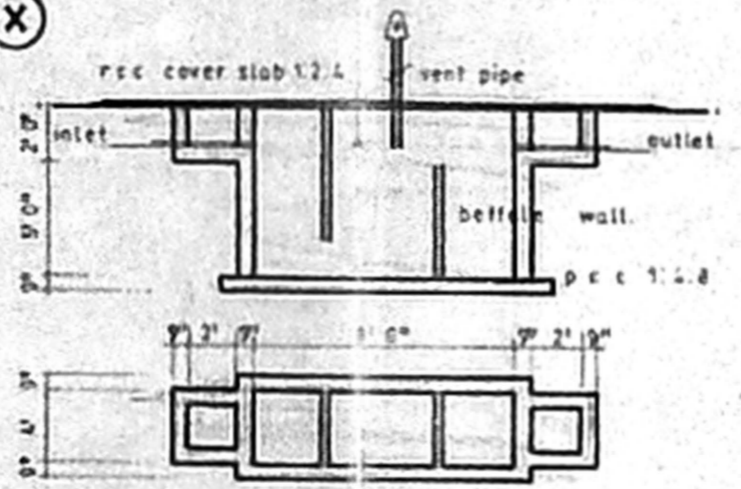

DETAILS OF SEPTIC TANK

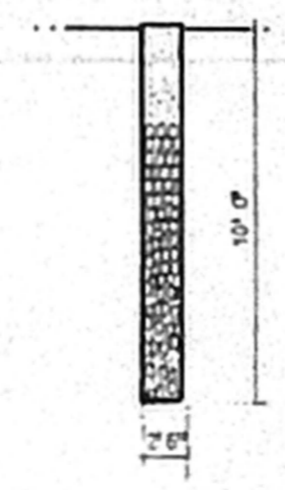

PERCULATION PITS

PLAN SHOWING THE PROPOSED CONSTRUCTION OF RESIDENTIAL BUILDING AT PLOT NO : 95 , S. NO : 117 / 1A 1D , KANDASAMY NAGAR , PALAVA-KKAM VILLAGE , TAMBARAM TALUK , KANCHEE-PURAM DISTRICT.

SCALE 1:100 DRG NO : / 1999

JOINERY			
D	DOOR	3' 3" X 7' 0"	100 X 213
DA	DOOR	3' 0" X 7' 0"	090 X 213
D2	DOOR	2' 6" X 7' 0"	075 X 213
W	WINDOW	4' 6" X 4' 0"	137 X 137
W1	WINDOW	3' 0" X 4' 6"	090 X 137
W2	G WINDOW	3' 6" X 6' 0"	105 X 162
W3	WINDOW	4' 6" X 3' 0"	147 X 090
V	VENTILATOR	3' 0" X 2' 0"	090 X 090

COLOUR	
PROPOSED	
ROAD	
BOUNDRY	

AREA				
PLOT AREA	2800.00	SQ. FT	260.12	SQ. M
PLINTH AREA	800.00	" "	74.32	" "
P. C	= 28.57%			

OWNER *S. P. Narayana Rao*  
 (S. P. Narayana Rao)  
 H-10/L. Ponnambalam Colony  
 Ponnambalam Salai  
 K.K. Nagar  
 Chennai - 77

SURVEYOR *P. Srinivasan*  
**P. SAINIVATHAN, D.C.E.**  
 Licensed Surveyor, Corporation of Chennai  
 REG. No. 334  
 No. 44, NALLE, HANDE STREET  
 Chennai 600 005. Phone: 8551425