



FRONT ELEVATION

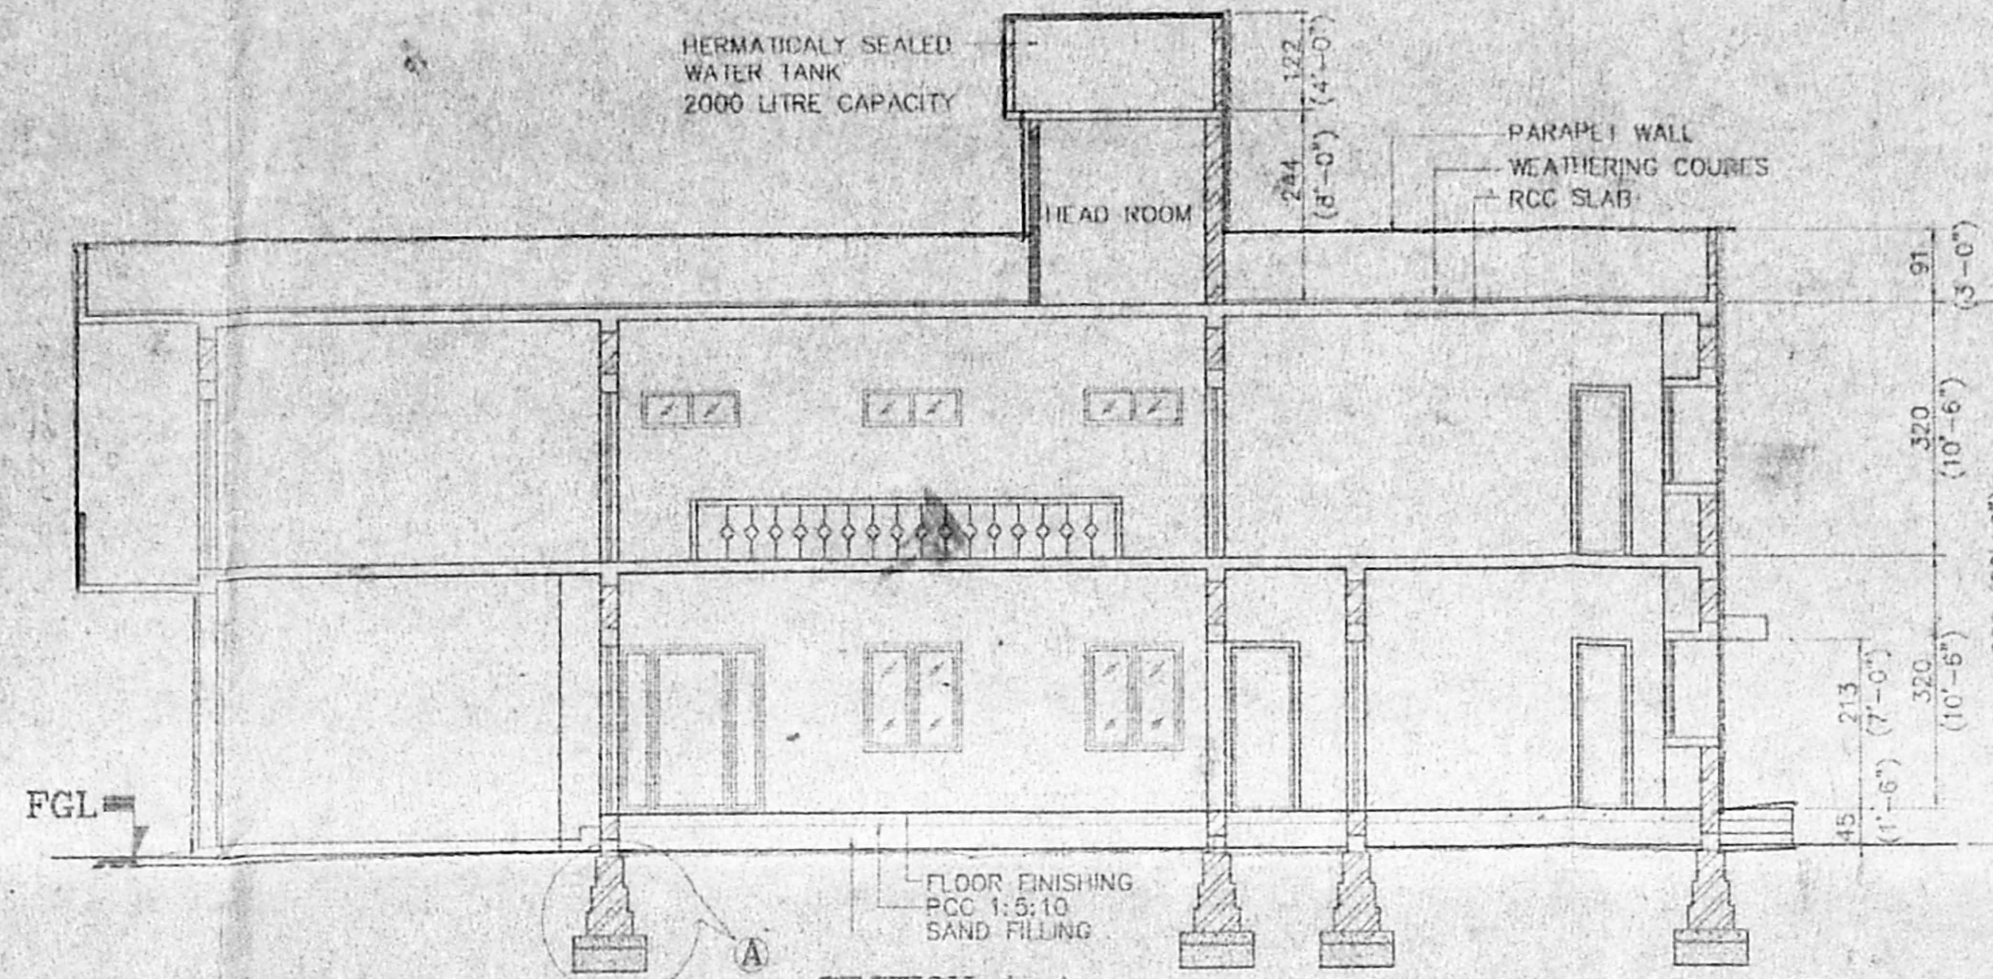


SECTION A-A

C.S. OF RCC COLUMN

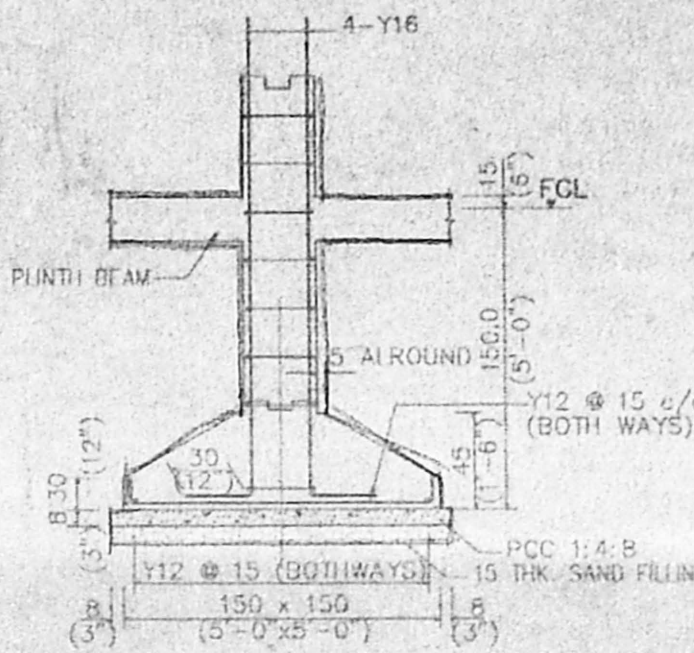

TYP. RC COLUMN FOUNDATION DETAIL

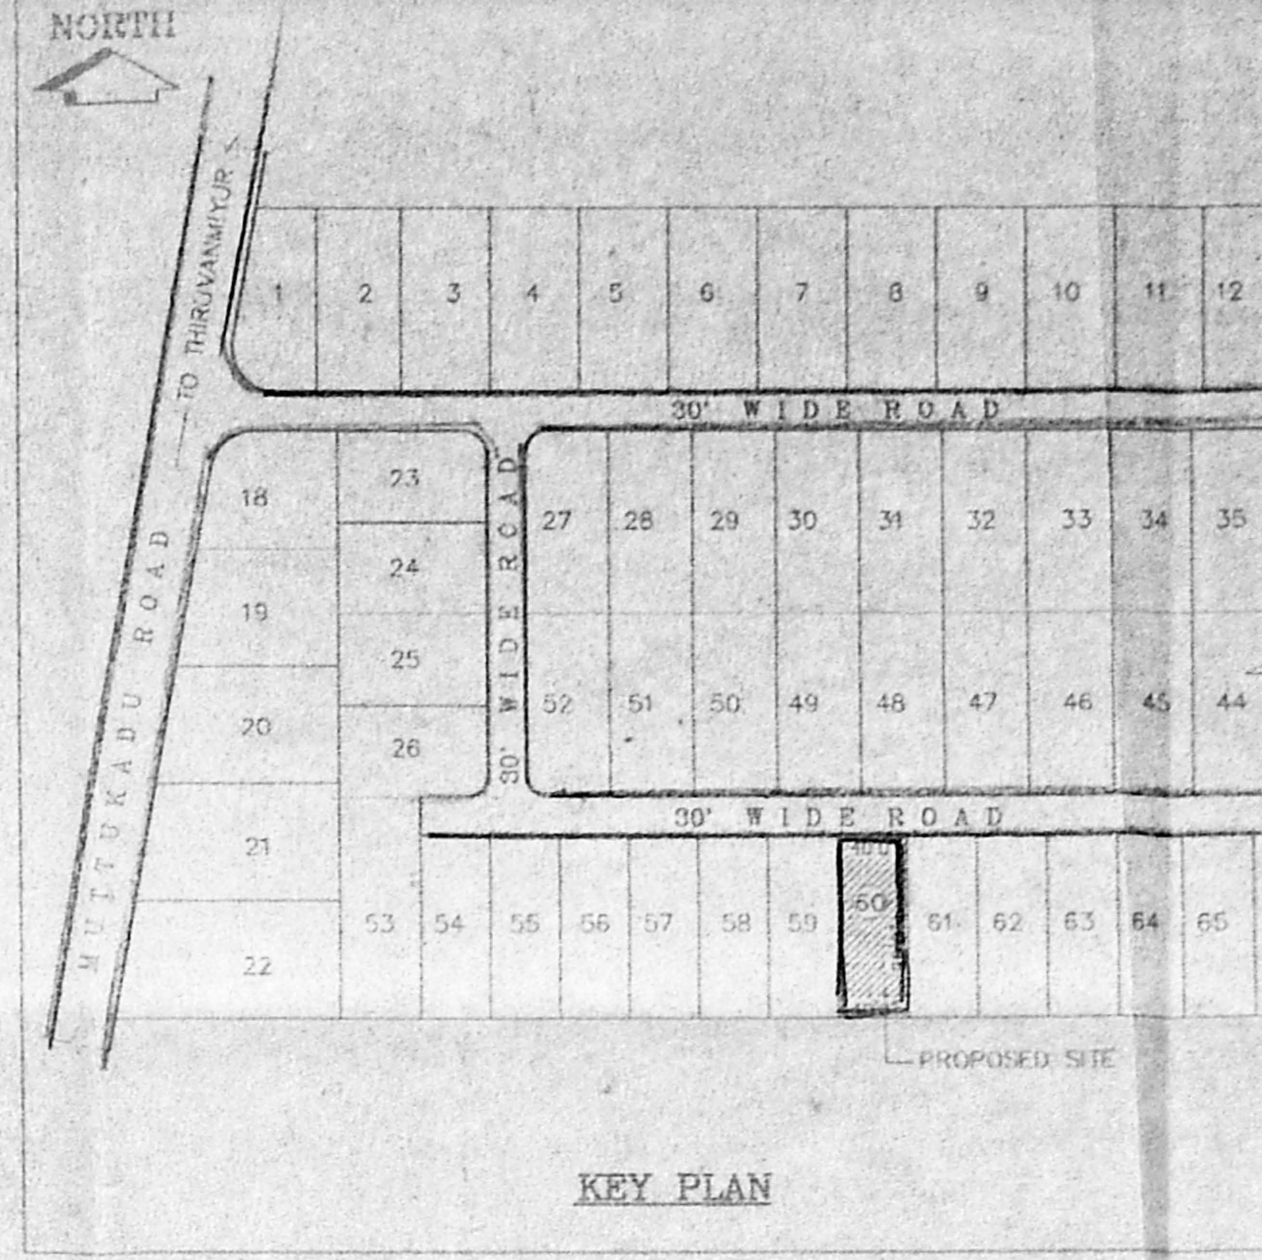

KEY PLAN

SPECIFICATION

FOUNDATION: INDEPENDENT RC COLUMN FOOTING 1:2:4 CONCRETE MIX

SUPER STRUCTURE: RC FRAMED STRUCTURE IN 1:2:4 MIX

FLOORING: POLISHED FLOORING / GRAND FLOORING

FLOORING: POLISHED FLOORING / GRAND FLOORING

UNITED SLAB: CONCRETE MIX 1:2:4 WITH POLISHED FINISH

DOOR & WINDOW: G.W. / T.W. / FRAMES & PANELS

WEATHERING: BRICK PLY LIME CONCRETE WITH CHROME OR ALUMINUM ONE SET OF PRESSED TILES POINTED COURSE

PAINTING: WHITE WASH & ONE COAT OF WHITE WASH & TWO COATS OF COLOUR WASH


WALLS: BRICK WALLS IN CM 1:6 AND CEMENT PLASTERING CM 1:6

LEGEND

1. EL. ELEVATION
2. FGL FINISHED GROUND LEVEL
3. EGL EXISTING GROUND LEVEL
4. FFL FINISHED FLOOR LEVEL


SCHEDULE OF JOINERY

DESIGNATION	No.	SIZE	DESCRIPTION
MD	1	3'6" x 7'0"	L.W. DOOR
SD	1	3'0" x 7'0"	C.W. SLIDING DOOR
D1	5	3'0" x 7'0"	C.W. DOOR
D2	5	3'0" x 7'0"	C.W. DOOR
D3	5	2'9" x 7'0"	C.W. DOOR
D7	2	2'9" x 7'0"	DOUBLE LEAF C.W. DOOR
W1	14	4'0" x 4'0"	T.W. WINDOW
W2	2	3'0" x 4'0"	T.W. WINDOW
W3	2	3'0" x 4'0"	T.W. WINDOW
V1	8	3'0" x 2'0"	VENTILATOR
V2	5	4'0" x 2'0"	VENTILATOR
MCD	1	3'6" x 7'0"	MAIN M.S. GRILL DOOR
GD	1	2'9" x 7'0"	M.S. GRILL DOOR
W	1	3'0" x 4'0"	M.S. GRILL WINDOW

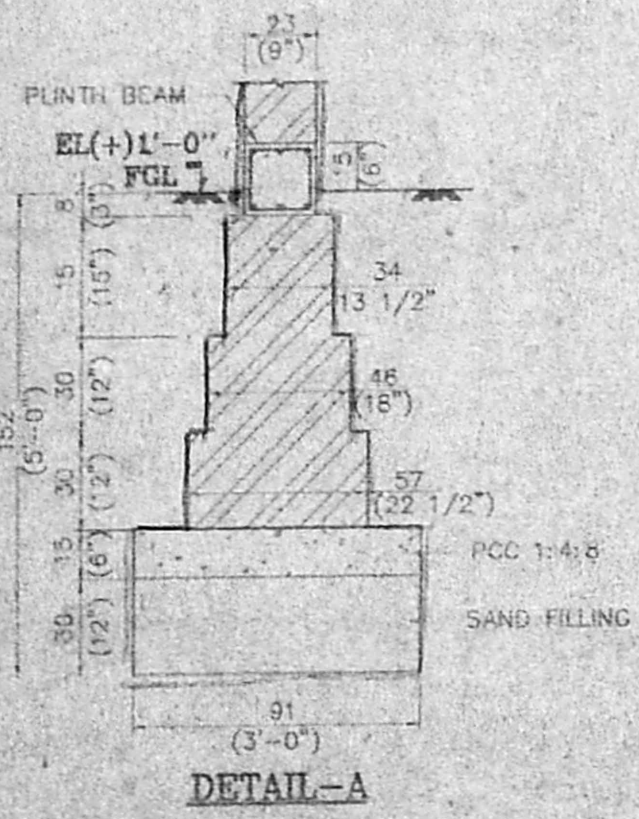


DETAIL-A


C/S. OF PLINTH BEAM

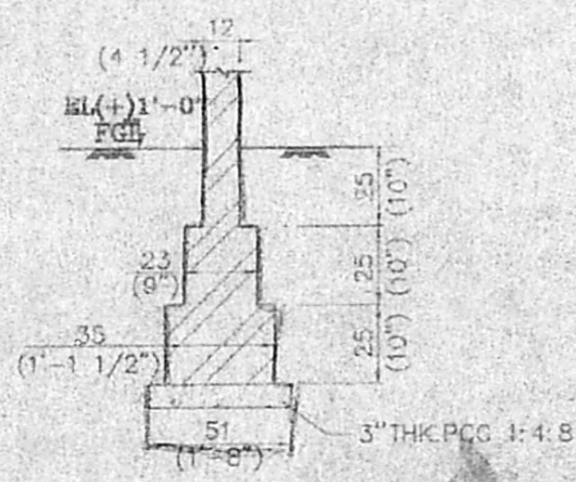


TYP. FND. DETAIL OF 4 1/2 THK WALL

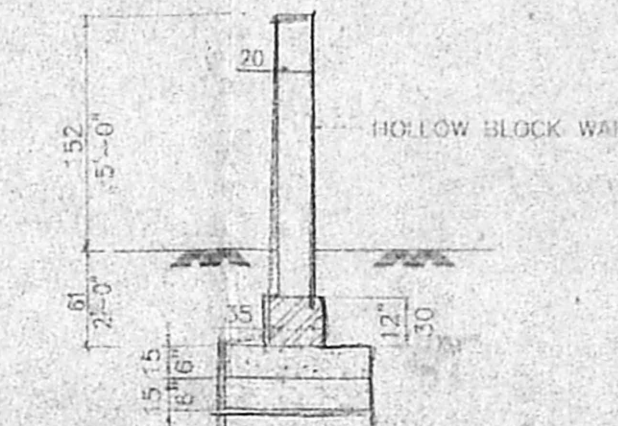


TYP. COMPOUND WALL DETAIL

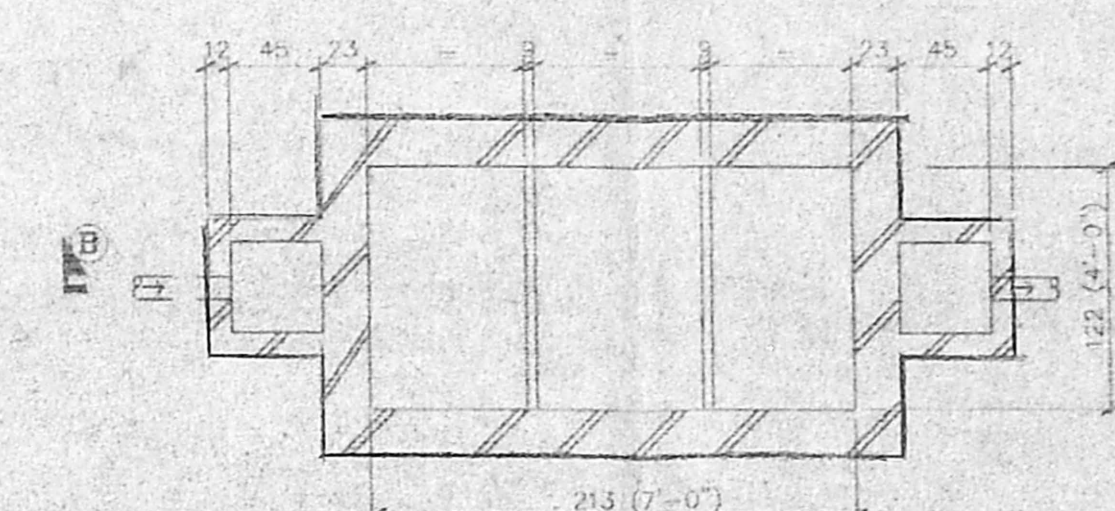


PLAN SEPTIC TANK DETAILS

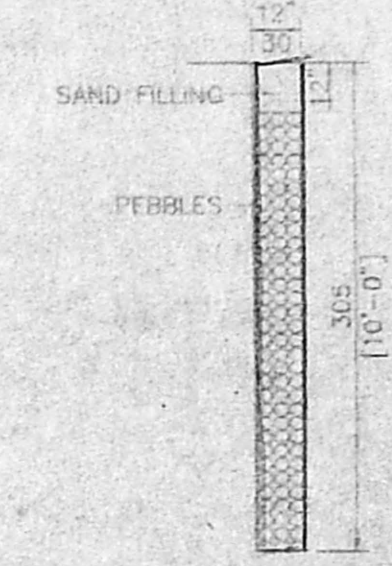


SECTION OF PERCOLATION PIT

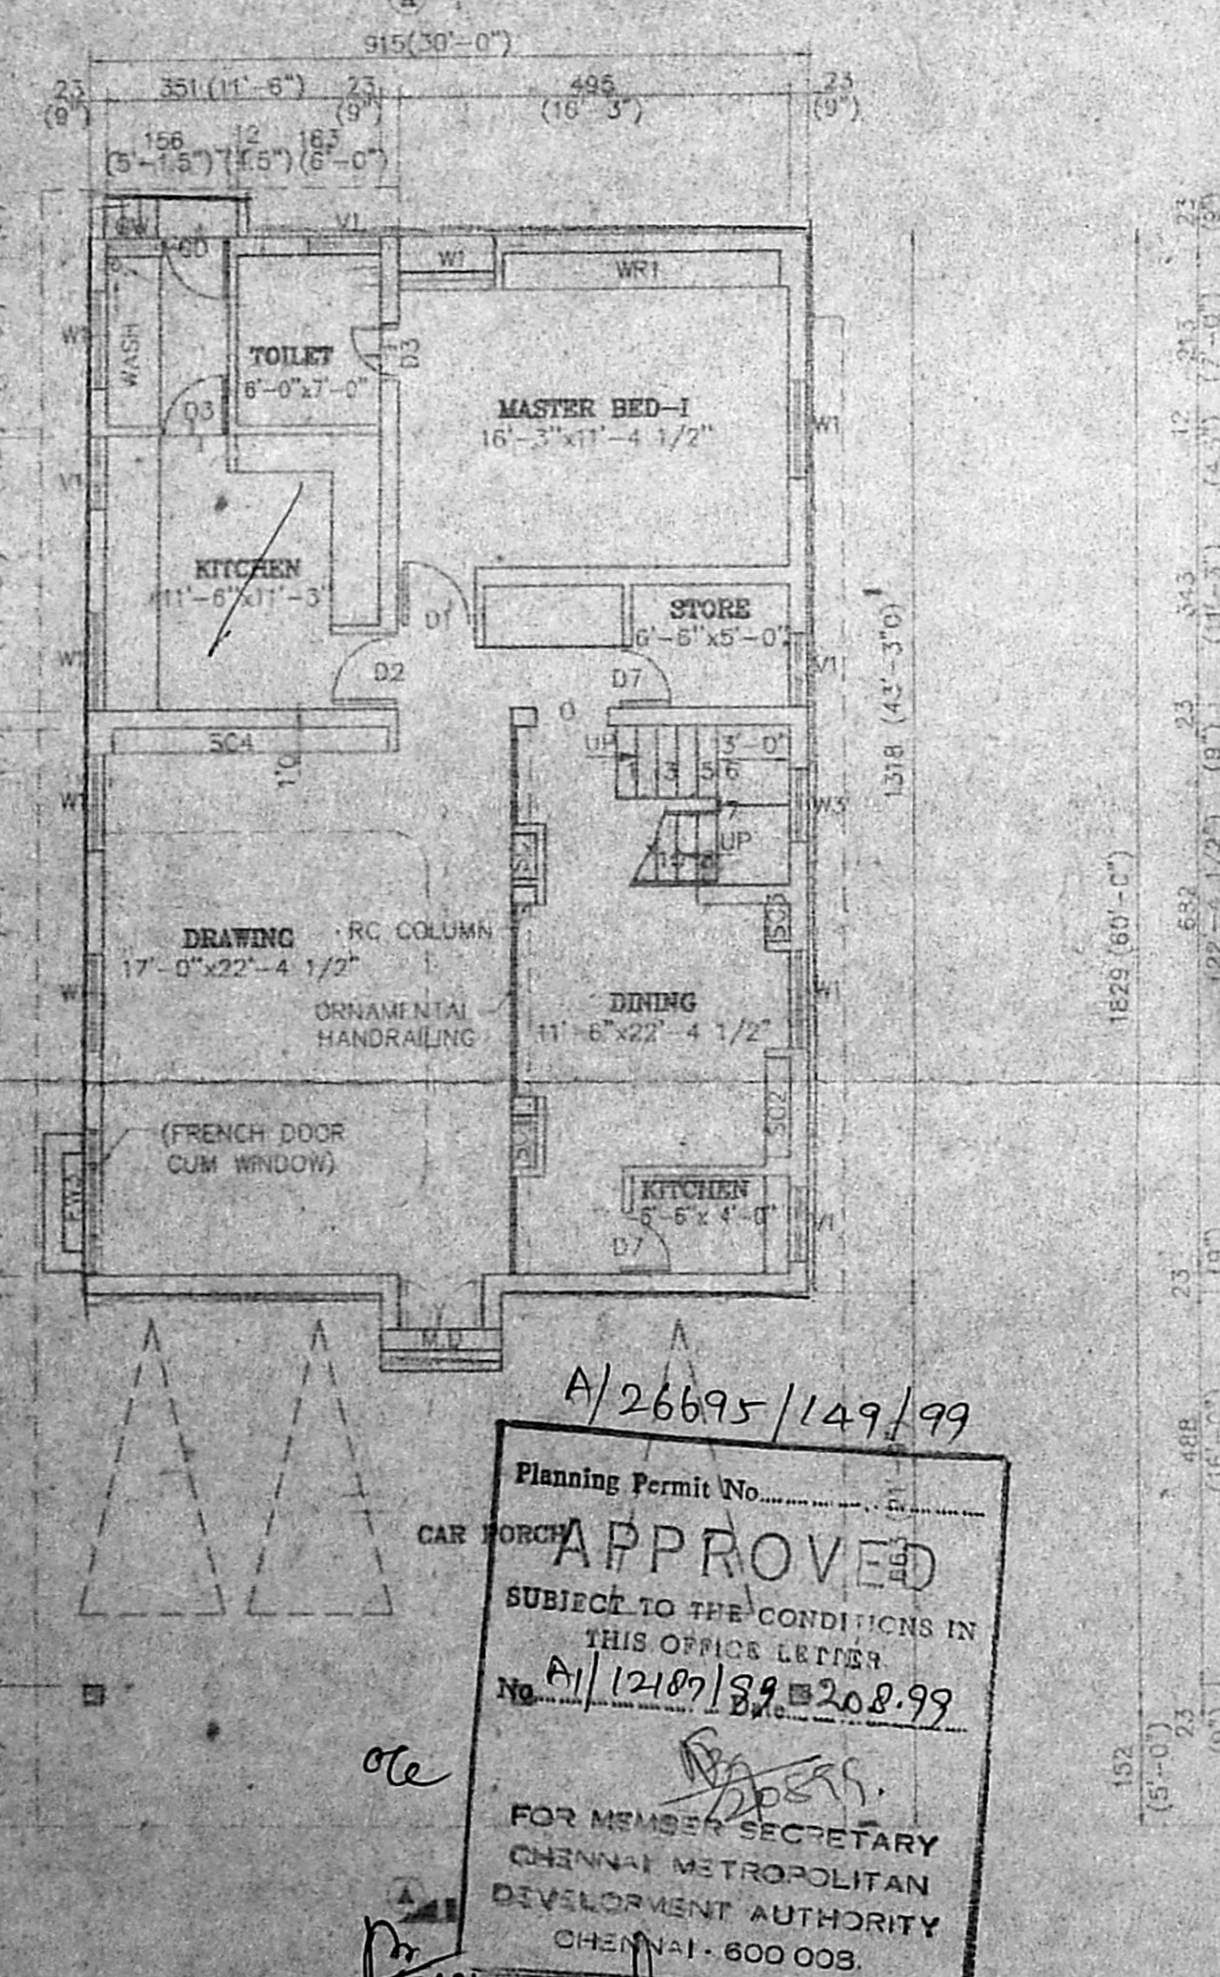

FIRST FLOOR PLAN

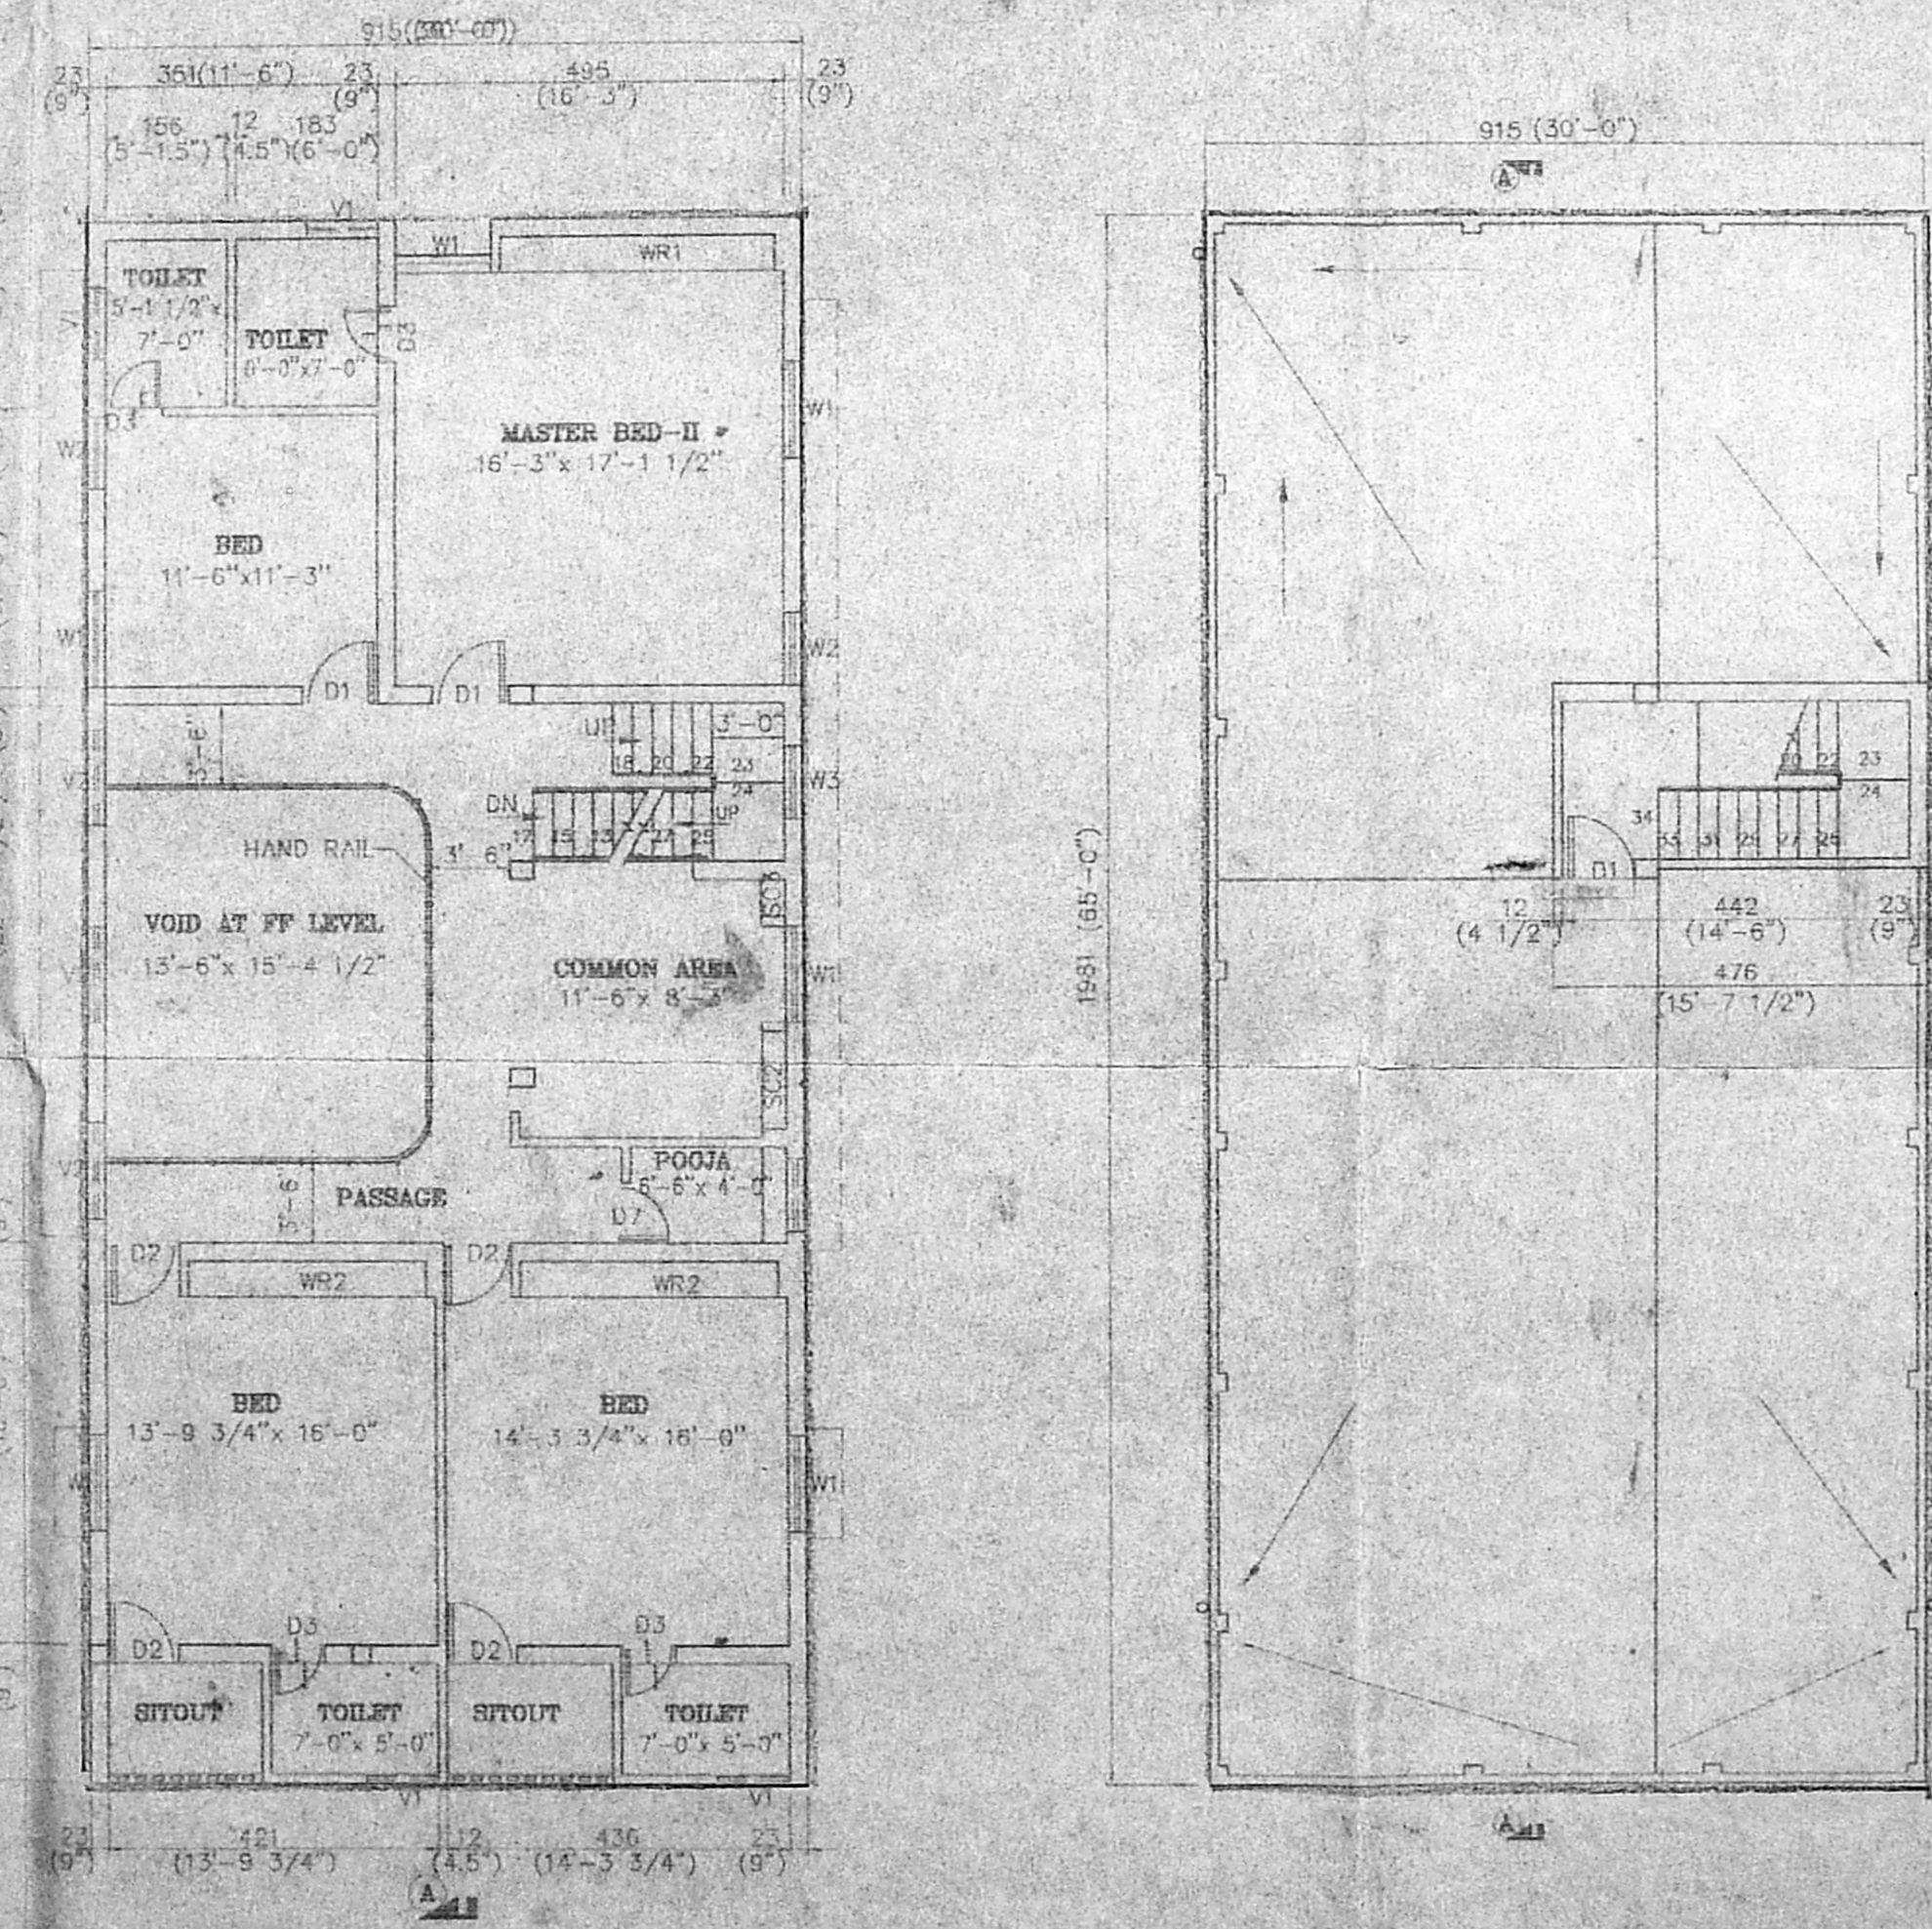


TERRACE FLOOR PLAN

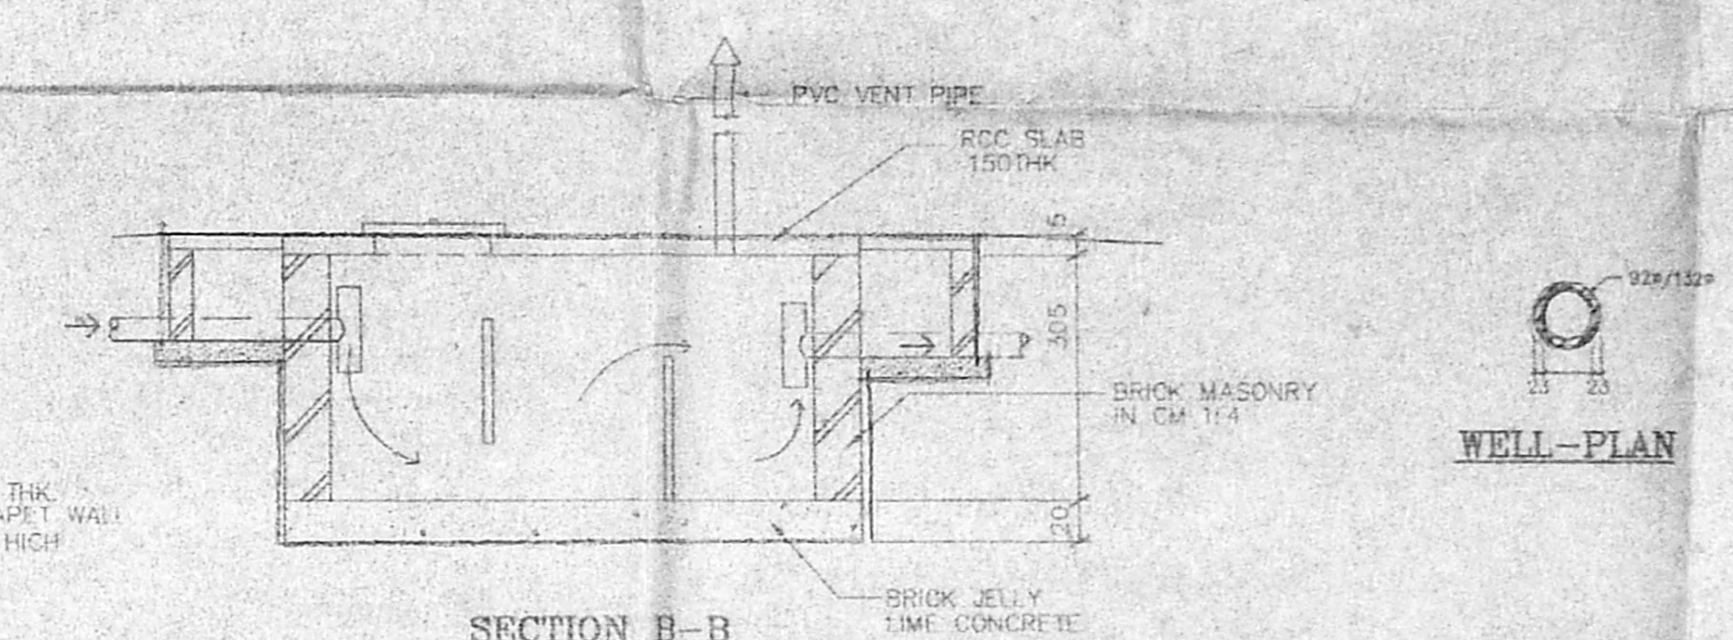


SECTION B-B

WELL-PLAN

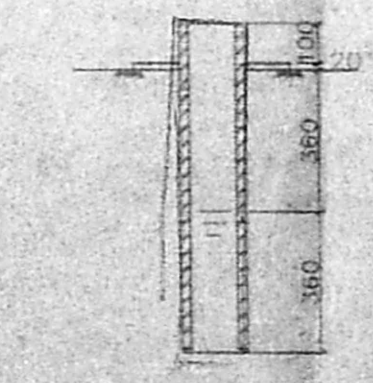

SECTION OF WELL

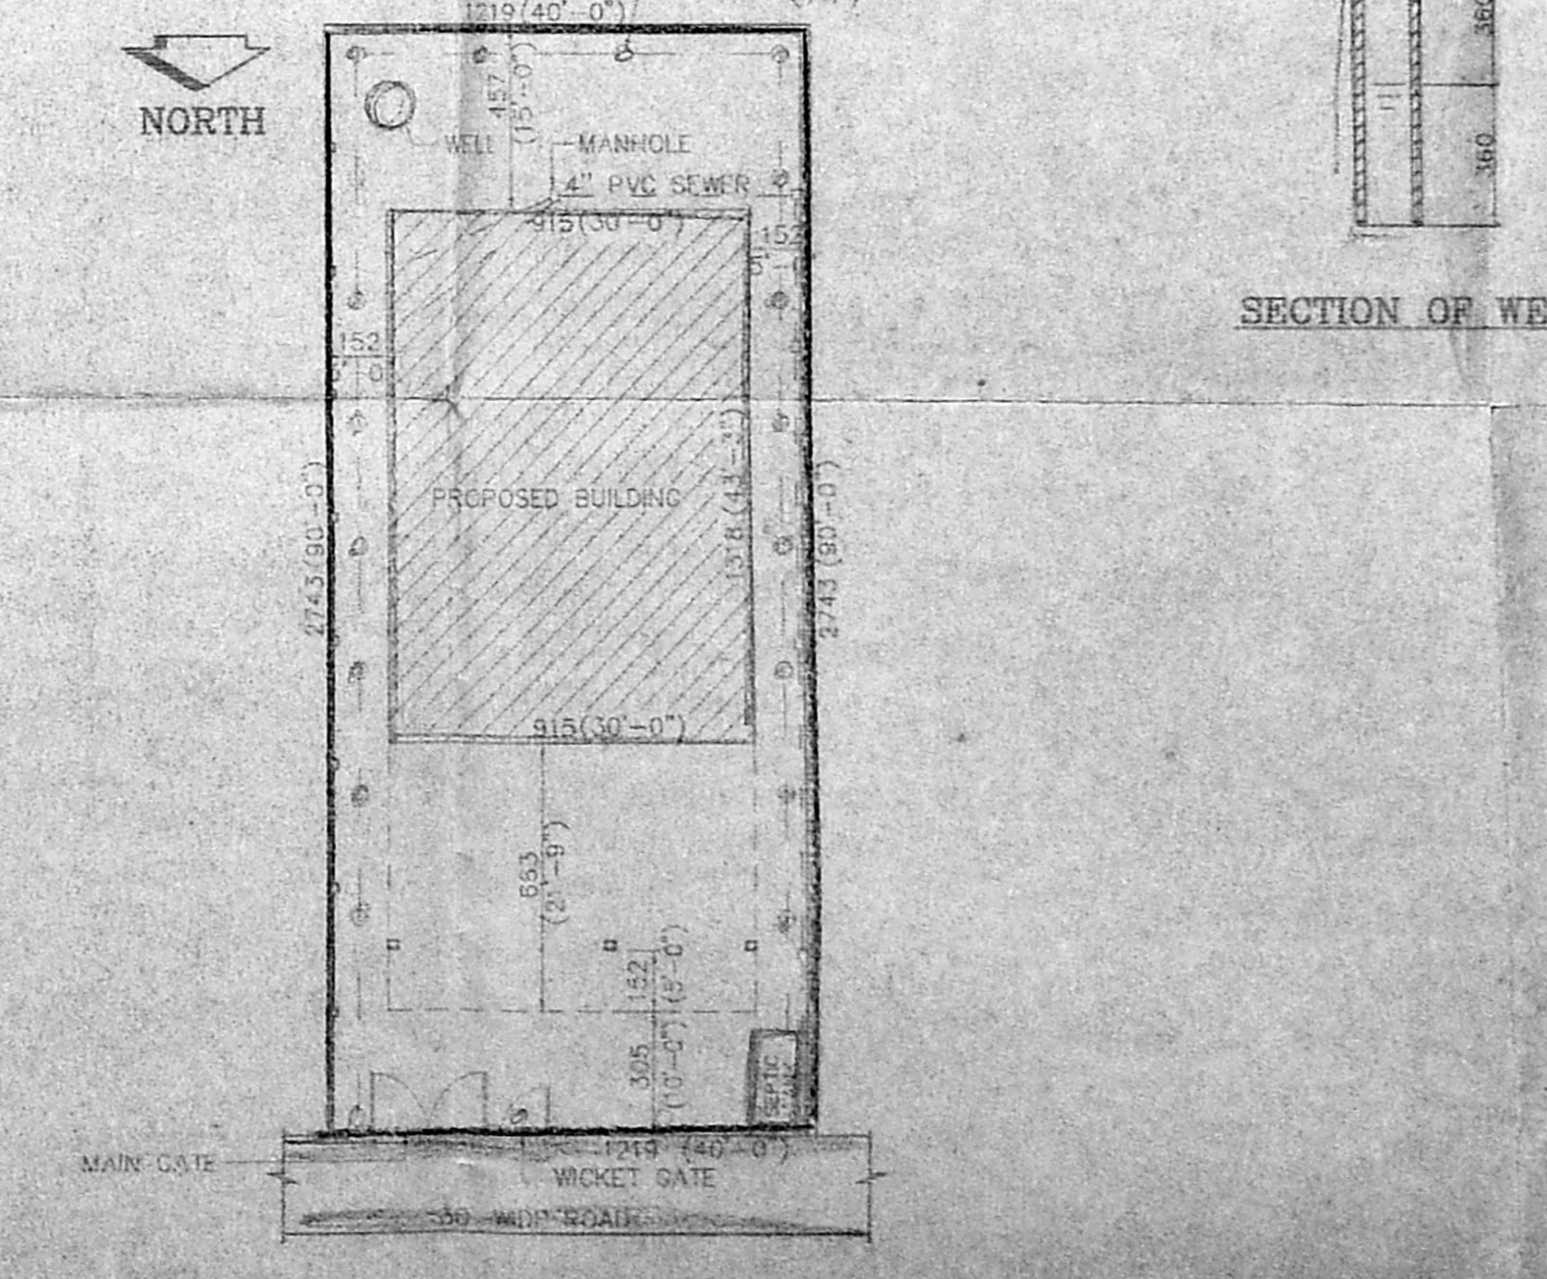

SITE PLAN

SCALE: 1" = 8'-0" (1:100)

COLOUR CODE REFERENCE

PROPOSED CONSTRUCTION: [Symbol]

PLOT BOUNDARY: [Symbol]

ROAD: [Symbol]

AREA STATEMENT

PLOT AREA: 3600.00 SQ. FT.

6th FLOOR AREA: 1297.50 SQ. FT.

CAR PARKING AREA: 632.58 SQ. FT.

TOTAL: 1930.08 SQ. FT.

PL AREA: 1742.44 SQ. FT.

TOTAL PLINTH AREA: 3632.44 SQ. FT.

PLOT COVERAGE: 36%

FSI: 0.844

OWNER: C. ANNADURAI, B.E., M. TECH. LICENSED SURVEYOR - CLASS - 1 CORPORATION OF MADRAS, REG. NO. 10 S. VRA NAGAR 1ST STREET, MADRAS-33.

PROPOSED CONSTRUCTION AT PLOT NO.60, S.NO.95, PAMASH NO.176(PART) AND 176(PART), NEELANGARAI VILLAGE NO.145, RAJA NAGAR, LPDM/DTT NO.57/71

A/26695/149/99

Planning Permit No. APPROVED

SUBJECT TO THE CONDITIONS IN THIS OFFICE LETTER

No. A/12107/89 B 20.8.99

FOR MEMBER SECRETARY CHENNAI METROPOLITAN DEVELOPMENT AUTHORITY CHENNAI - 600 003.