

PLAN SHOWING THE PROPOSED RESIDENTIAL BUILDING
IN PLOT NO 23 OF APPD. LAYOUT LPDM/DDTCP NO 64/74
IN S NO 349 OF V.NO 135 MUDICHUR VILLAGE TAMBARAM.
TALUK SCALE: 1" = 40' 1:50 CAPTAIN SASI KUMAR NAGAR

APPLICANT: THIRU MATHI SALES RANI DAVID
 NO: 2 CHITRA AVENUE MAIN ROAD
 SKINWASA NGR. CHENNAI 600063

COLOUR DETAILS
 PROPOSED CONSTRUCTION: [Pattern]
 EXISTING ROAD: [Pattern]
 SITE BOUNDARY: [Pattern]

JOINERY DETAILS


M. DOOR	: 3.0' x 7.0'	0.91 x 2.15
D. DOOR	: 2.6' x 7.0'	0.76 x 2.15
W. WINDOW	: 4.6' x 4.6'	1.37 x 1.37
V. WINDOW	: 3.0' x 4.6'	0.91 x 1.37
V. VENTILATOR	: 3.0' x 3.0'	0.91 x 0.91

AREA DETAILS

	SQ. FT	SQ. M
TOTAL PLINTH AREA	: 254	: 25.62
PLOT AREA	: 2400	: 223.2

D. Syllia Rani
 J. Sheela
 OWNERS.

Phone: 4340782
 R. Mohan
 LICENSED SURVEYOR
 CO. O. 10 O. 5 H. AI
 REG. NO: 50
 AMBATTUR TOWNSHIP
 ALANDUR MU
 CONSULTING ENGINEER
 OFFICE: 15, MADLEY ROAD
 T. NAGAR, CHENNAI-600017

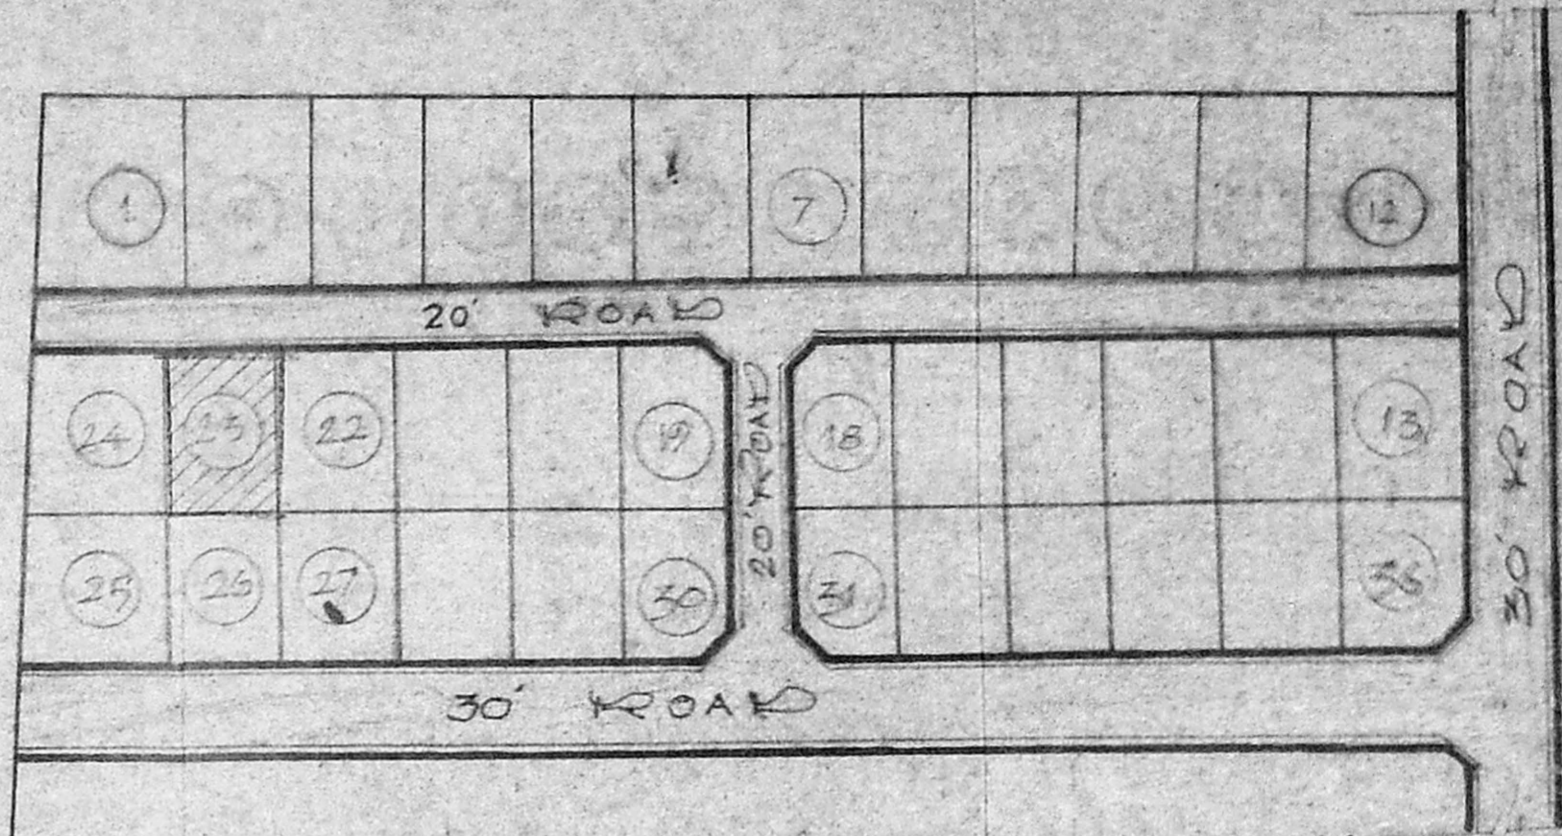


APPROVED LAY-OUT NO L.P.D.M/
 D.D.T.C.P 64/74


A/26618/72/99

Planning Permit No. **APPROVED**
 SUBJECT TO THE CONDITIONS IN
 THIS OFFICE LETTER
 No. A/26618/PP Dt. 10.5.99
 Planning Officer
 CHENNAI METROPOLITAN
 DEVELOPMENT AUTHORITY
 CHENNAI-600093


FRONT ELEVATION

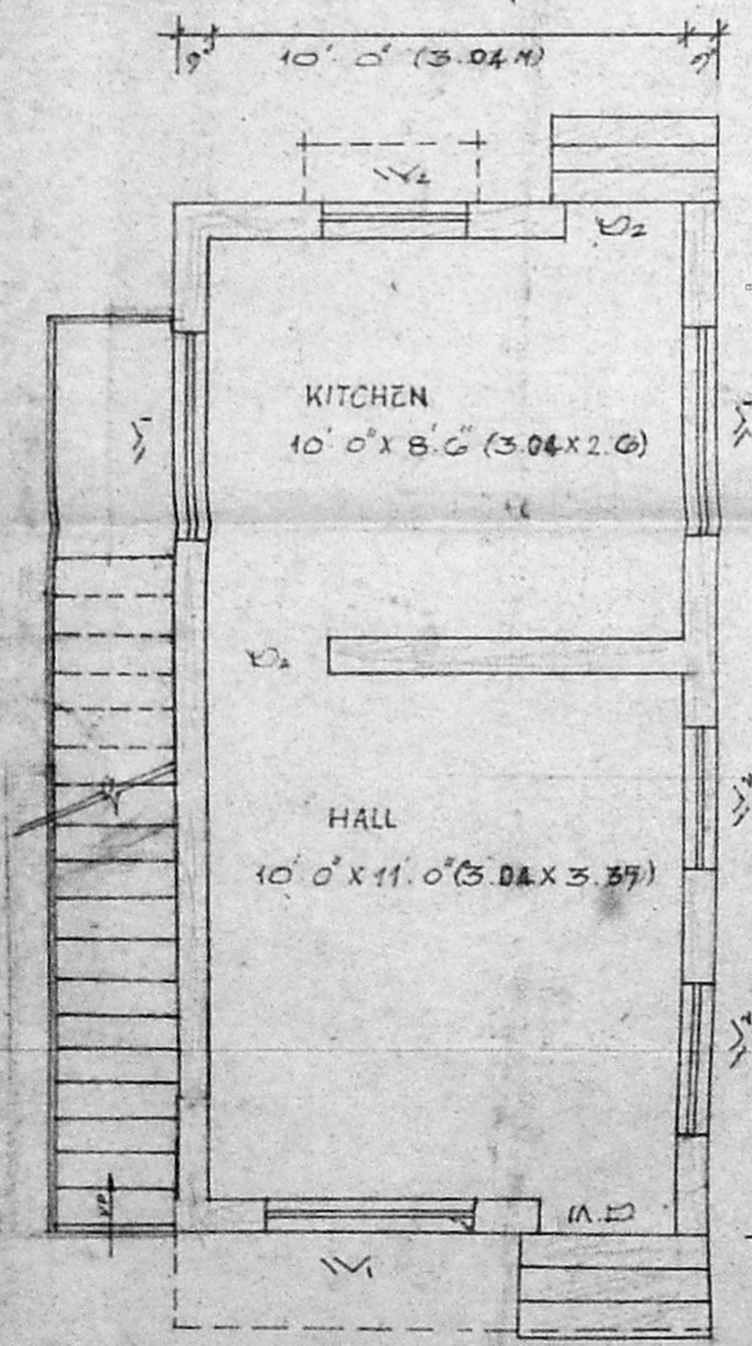


GROUND FLOOR PLAN

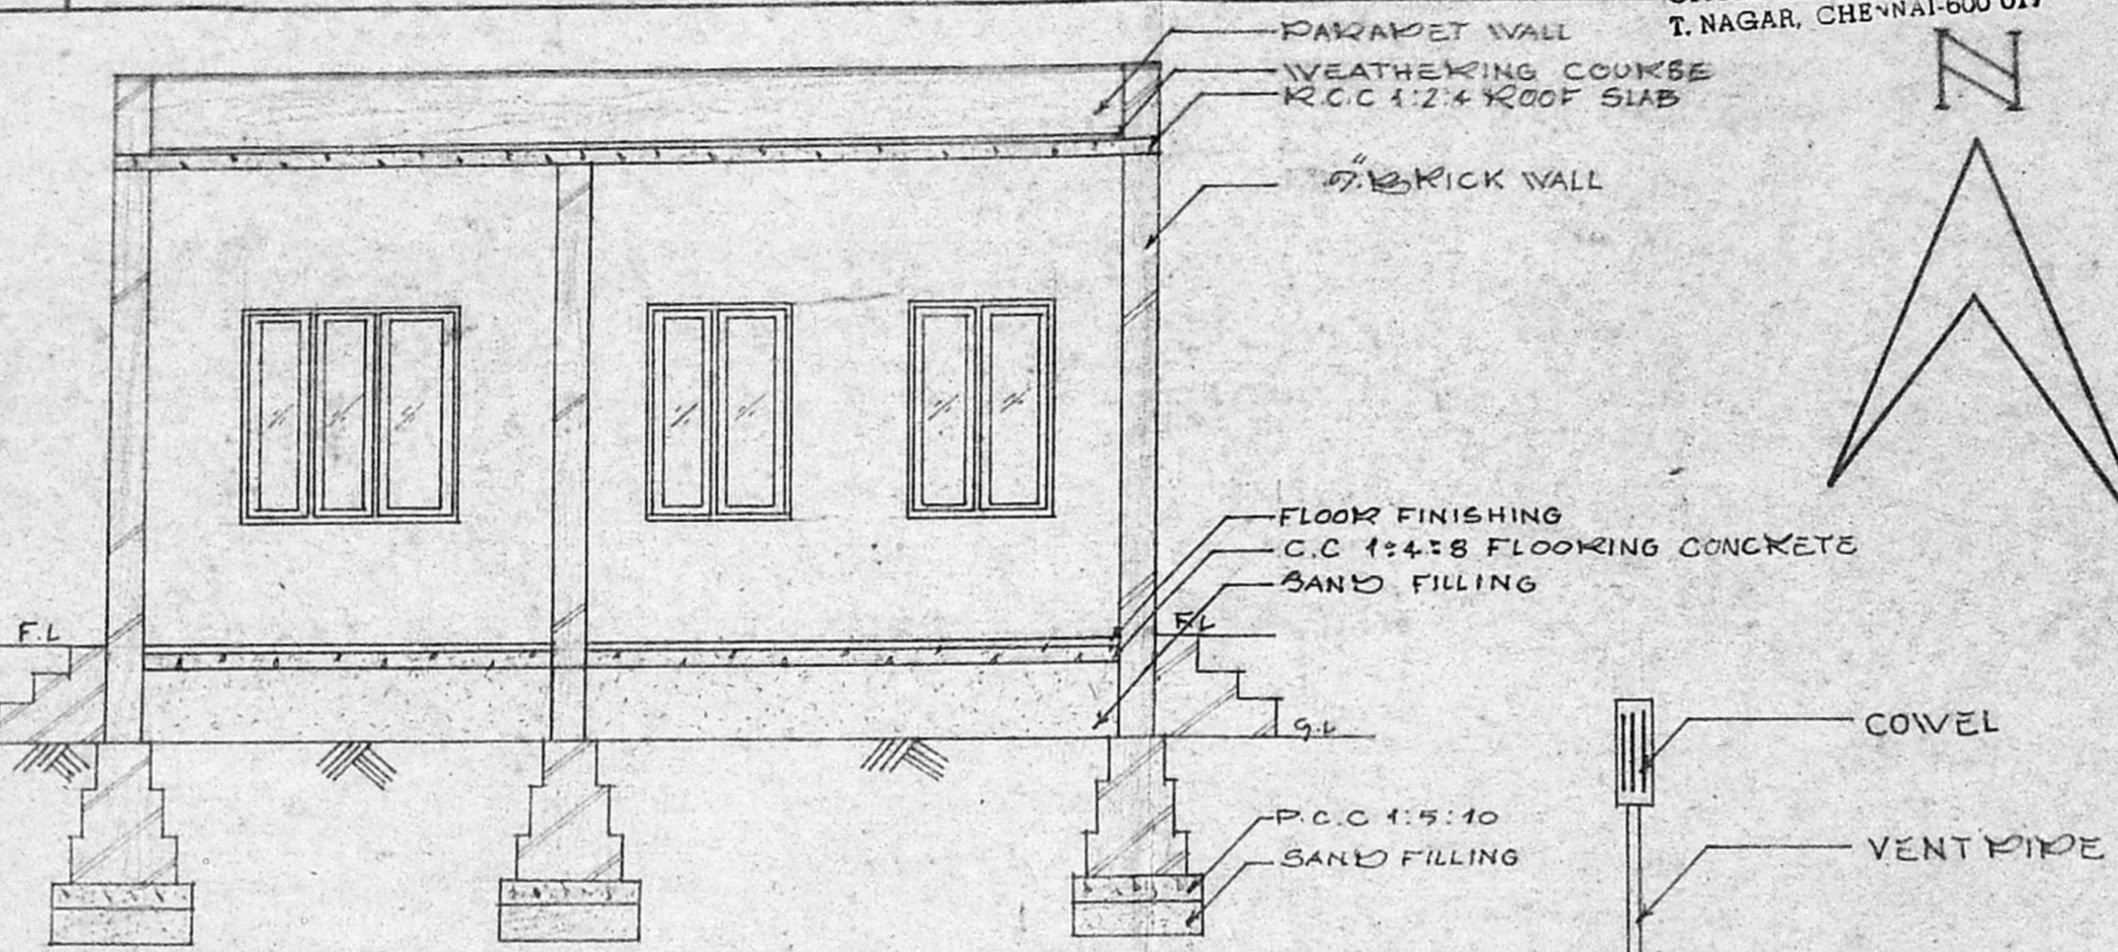


SECTION ON 'AB'

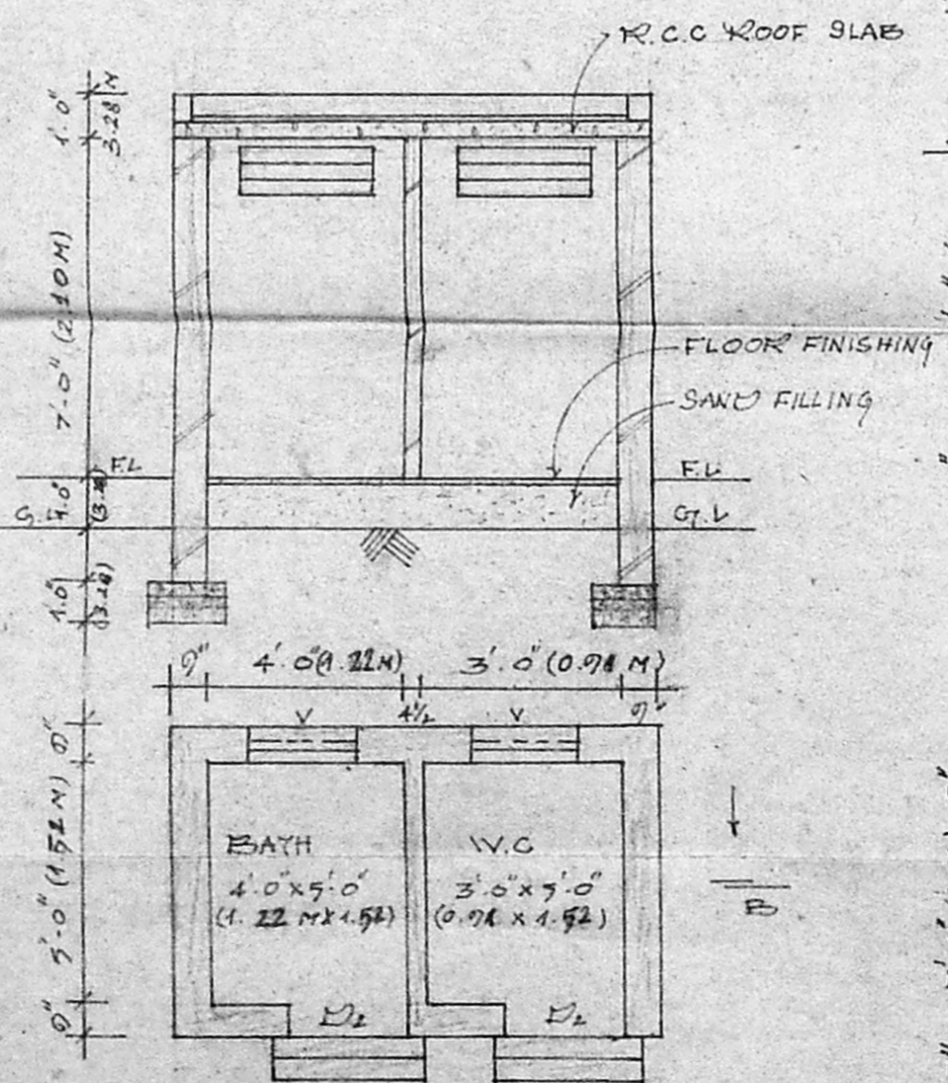


PLAN & SECTION ON 'AB'
 BATH & W.C.

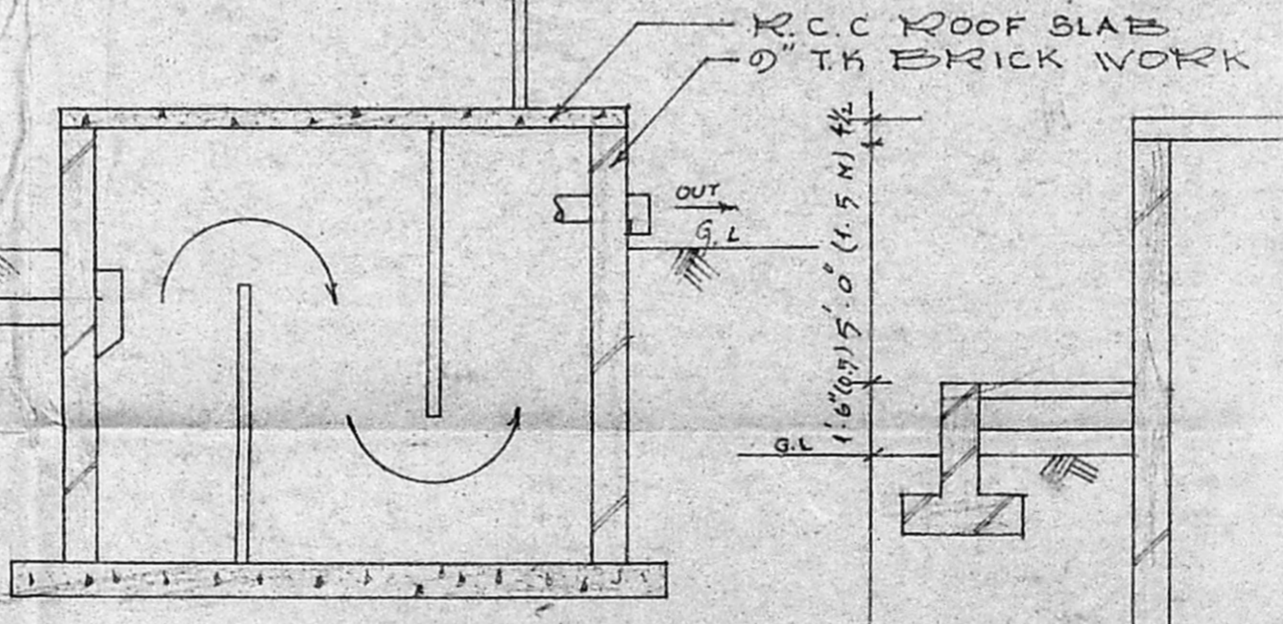

DETAILS OF SEPTIC TANK

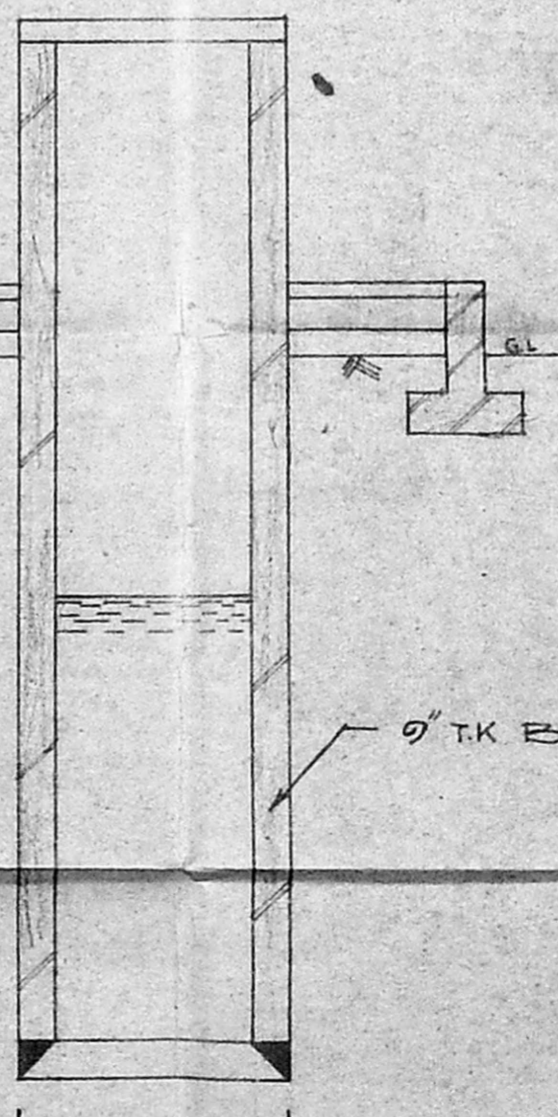


DETAILS OF WELL

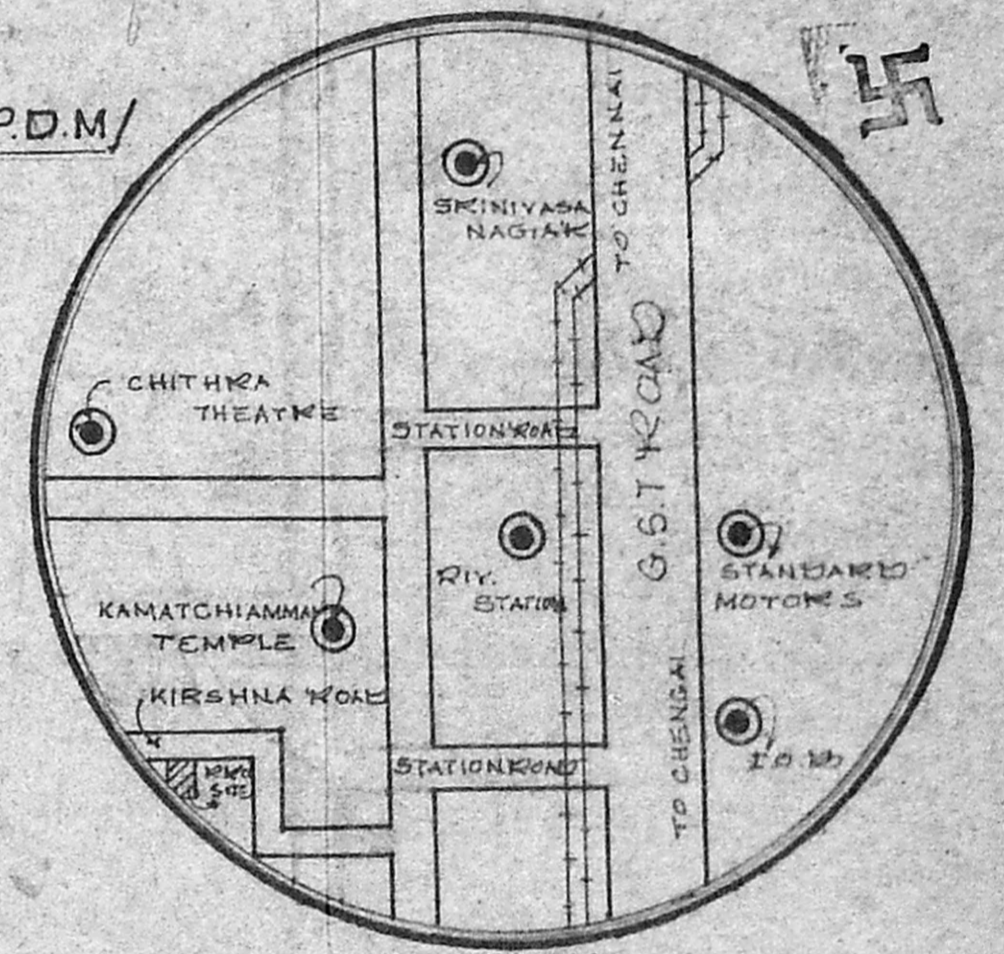

KEY PLAN

20' ROAD

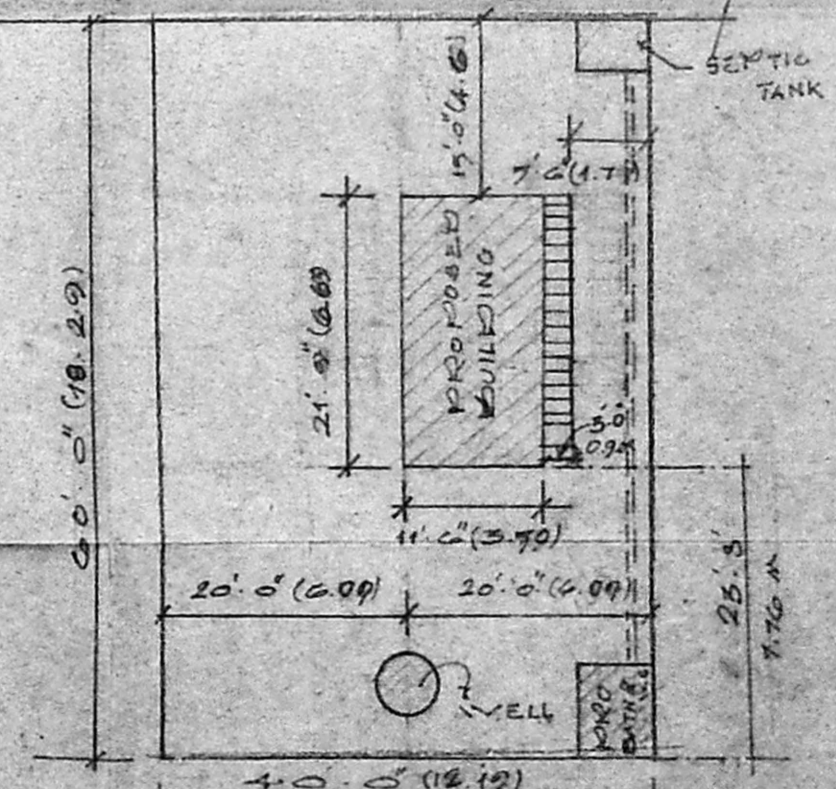

DETAILS OF SITE PLAN