



ELEVATION

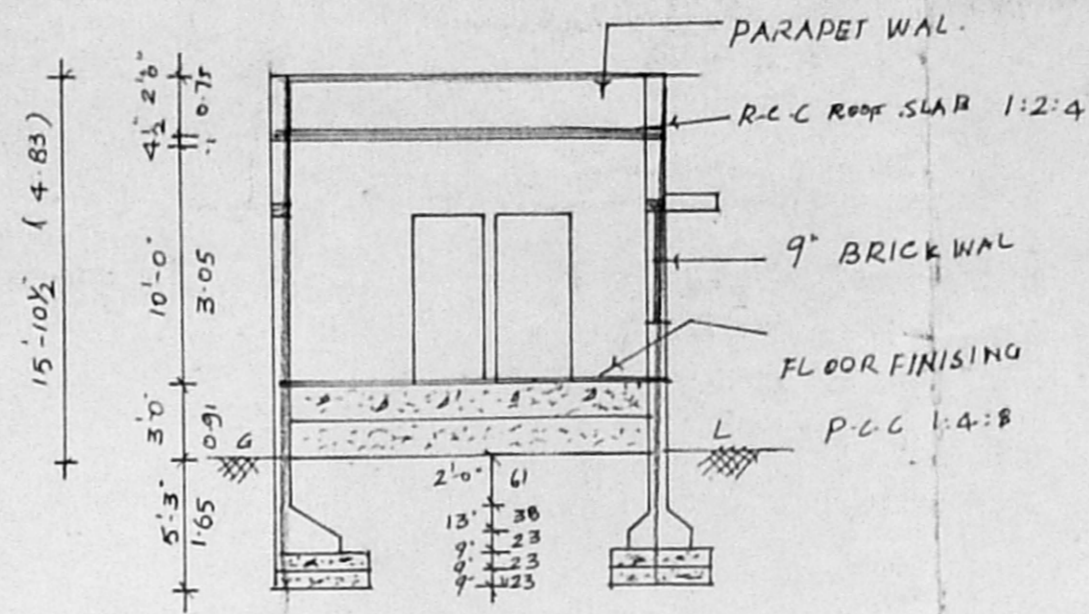

SECTION ON AB

A/25477/32/99
 Planning Permit No. 25477/32/99
APPROVED
 SUBJECT TO THE CONDITIONS IN
 THIS OFFICE LETTER.
 No. A/1566/99 Date 2-99
 FOR MEMBER SECRETARY
 CHENNAI METROPOLITAN
 DEVELOPMENT AUTHORITY
 CHENNAI - 600 008.

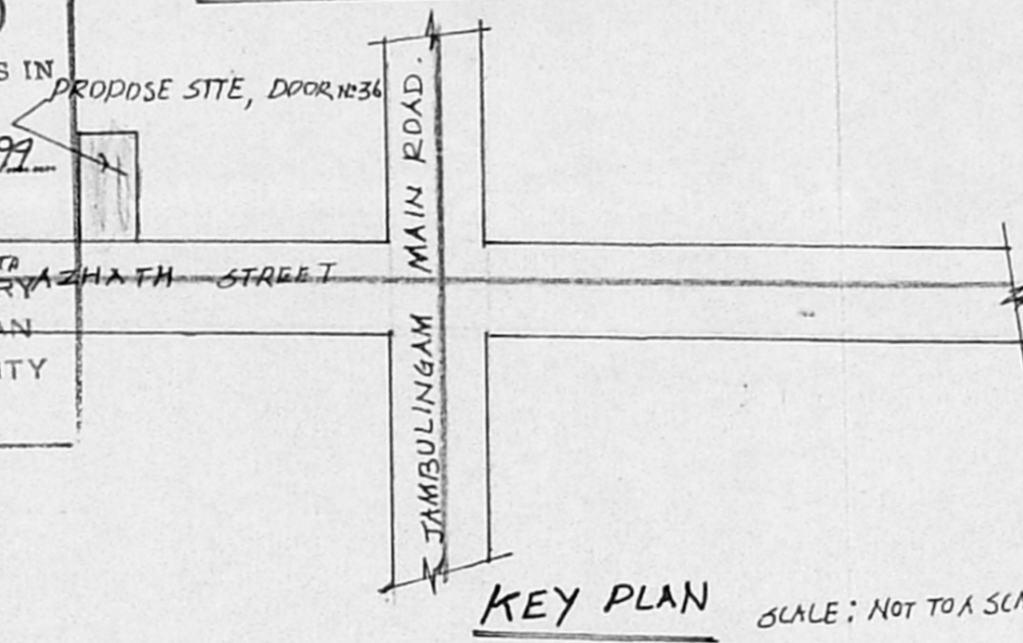

KEY PLAN SCALE: NOT TO SCALE

JOINERY DETAILS

	FT	M
D - DOOR	5'-3" x 7'-0"	1.60 x 2.13
D1 - DOOR	3'-0" x 7'-0"	0.91 x 2.13
D2 - DOOR	2'-6" x 7'-0"	0.76 x 2.13
W1 - WINDOW	4'-6" x 4'-6"	1.37 x 1.37
W2 - WINDOW	3'-0" x 4'-6"	0.91 x 1.37
V - VENTILATOR	3'-0" x 2'-6"	0.91 x 0.76

SCALE 1 INCH = 8 FEET
 (1:100 CM)



AREA DETAILS

	3 FT	M ²
PLOT AREA	12 09.50	112.52
GROUND FLOOR AREA	524.84	48.75
COVERAGE	43%	
F. S. I	0.43	

INDEX

PROPOSED	
ROAD	
BOUNDARY	


[Signature]
 OWNER

PLAN SHOWING THE
 PROPOSED SUBDIVISION AND
 PROPOSED CONSTRUCTION
 OF RESIDENTIAL BUILDING
 AT DOOR NO: 36 PLOT NO: 448
 35TH AZHATH STREET
 G.K.M. COLONY, R.S. NO 14B
 KONNUR VILLAGE.

ZONE NR IV

[Signature]
 K. SELVAM, B.E. AMIE, C.Eng (I), A.I.V.,
 Consulting Civil Engineer Chartered Engineer
 Approved Valuer, Licensed Surveyor
 Class-I, Reg No: 319/98-99
 Corporation of Chennai & Ambattur Municipality
 No. 1/370, Mogappair East,
 CHENNAI - 600 050.

LICENCED SURVEYOR.

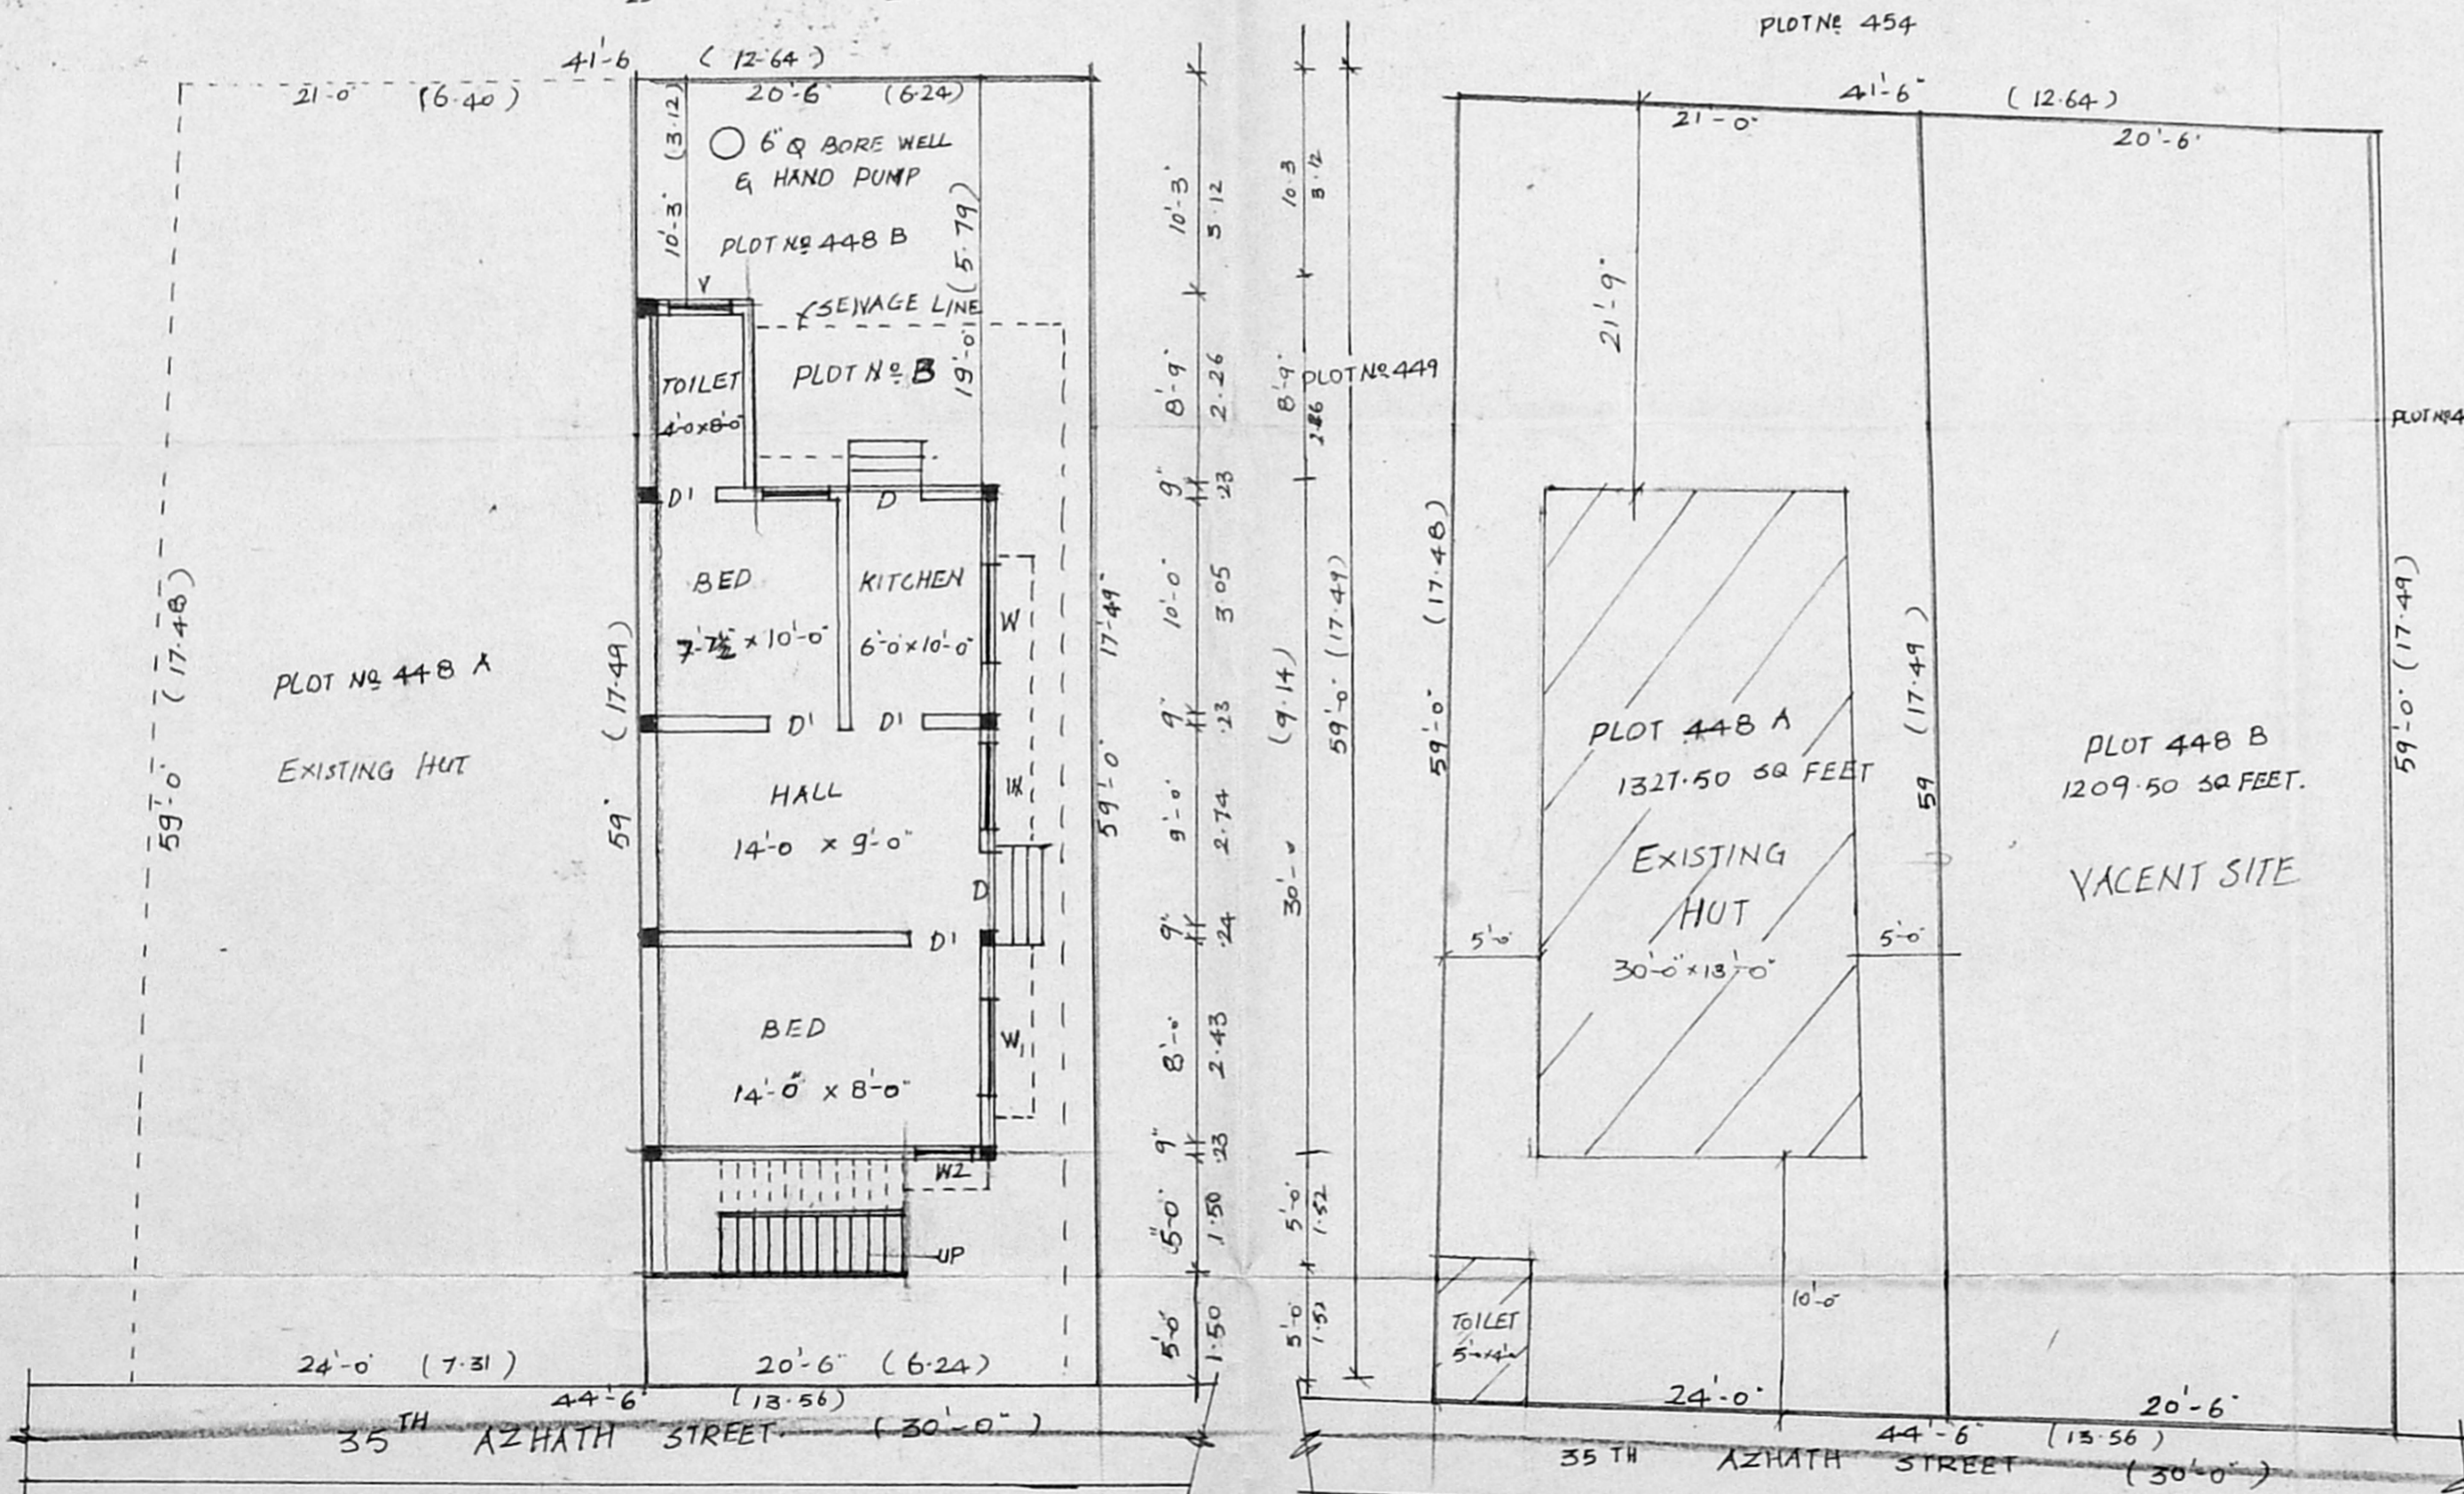

SITE CUM GROUND FLOOR PLAN

SCALE 1 INCH = 8 FEET
 (1:100 CM.)

SUB DIVISION PLAN [RESIDARY PLOT DETAILS]

SCALE 1 INCH = 8 FEET
 (1:100 CM.)

PLOT AREA DETAILS

PLOT A	1327.50 SQ FEET / 123.09 M ²
PLOT B	1209.50 SQ FEET / 113.09 M ²
TOTAL PLOT AREA	2537 SQ FEET / 236.09 M ²