



PLAN SHOWING THE PROPOSED CONSTRUCTION OF A HOUSE IN S.NO.9/1 AT PLOT NO.4, OF AYYAPAKKA M VILLAGE, AMBATHUR TALUK, KANCHEEPURAM DISTRICT.

Area statement	sq.ft.	sq.mt.
Plot Area	4234	393
Left for Road	154	14
Present Area	4080	379
Plinth Area	756	70
Portico Area	97	9
Openspace	3227	300
F.S.I.-0.20, Coverage 20%		

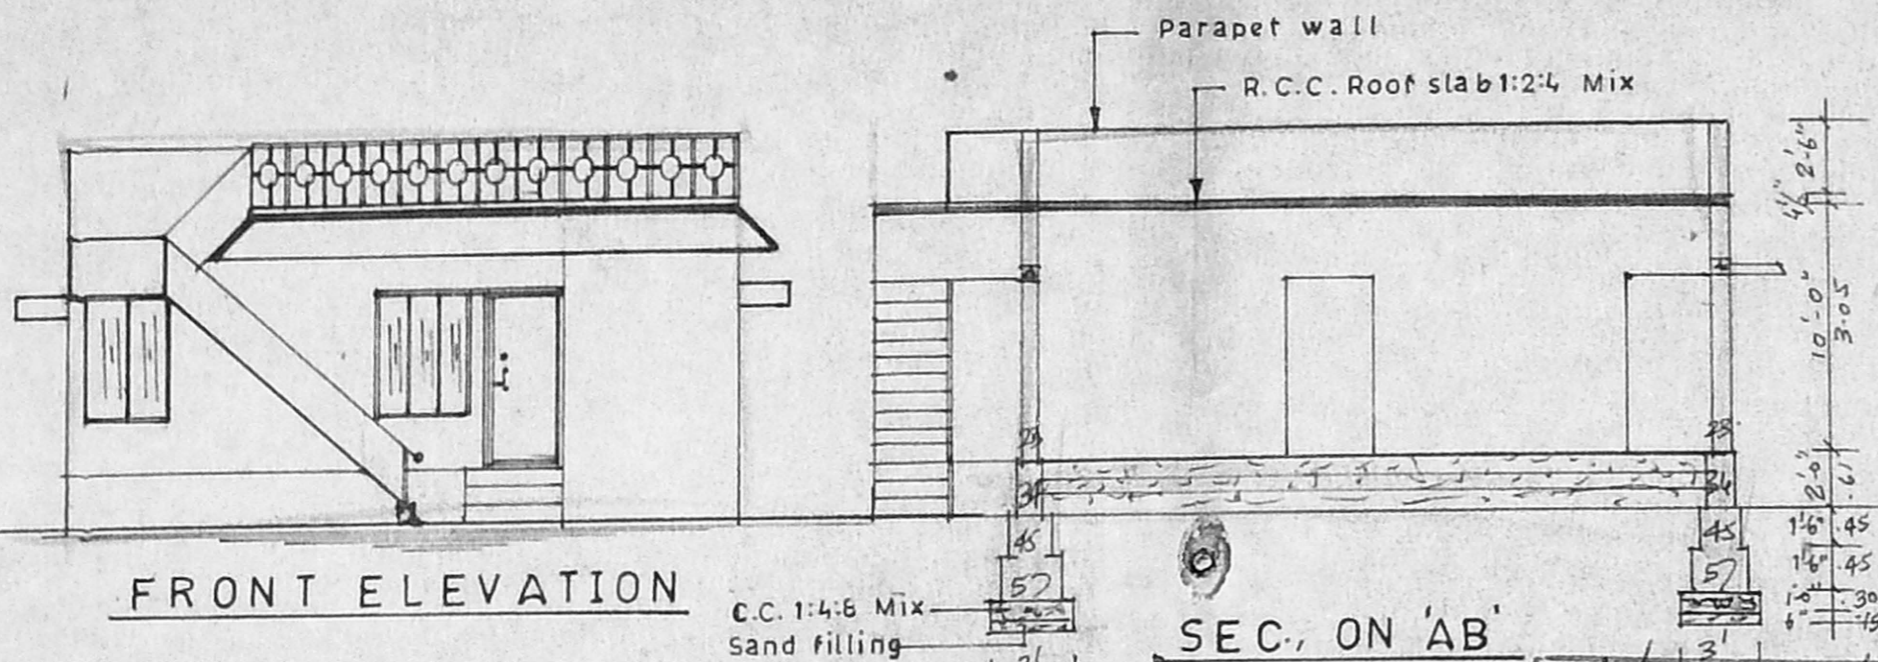


FRONT ELEVATION

SEC. ON 'AB'

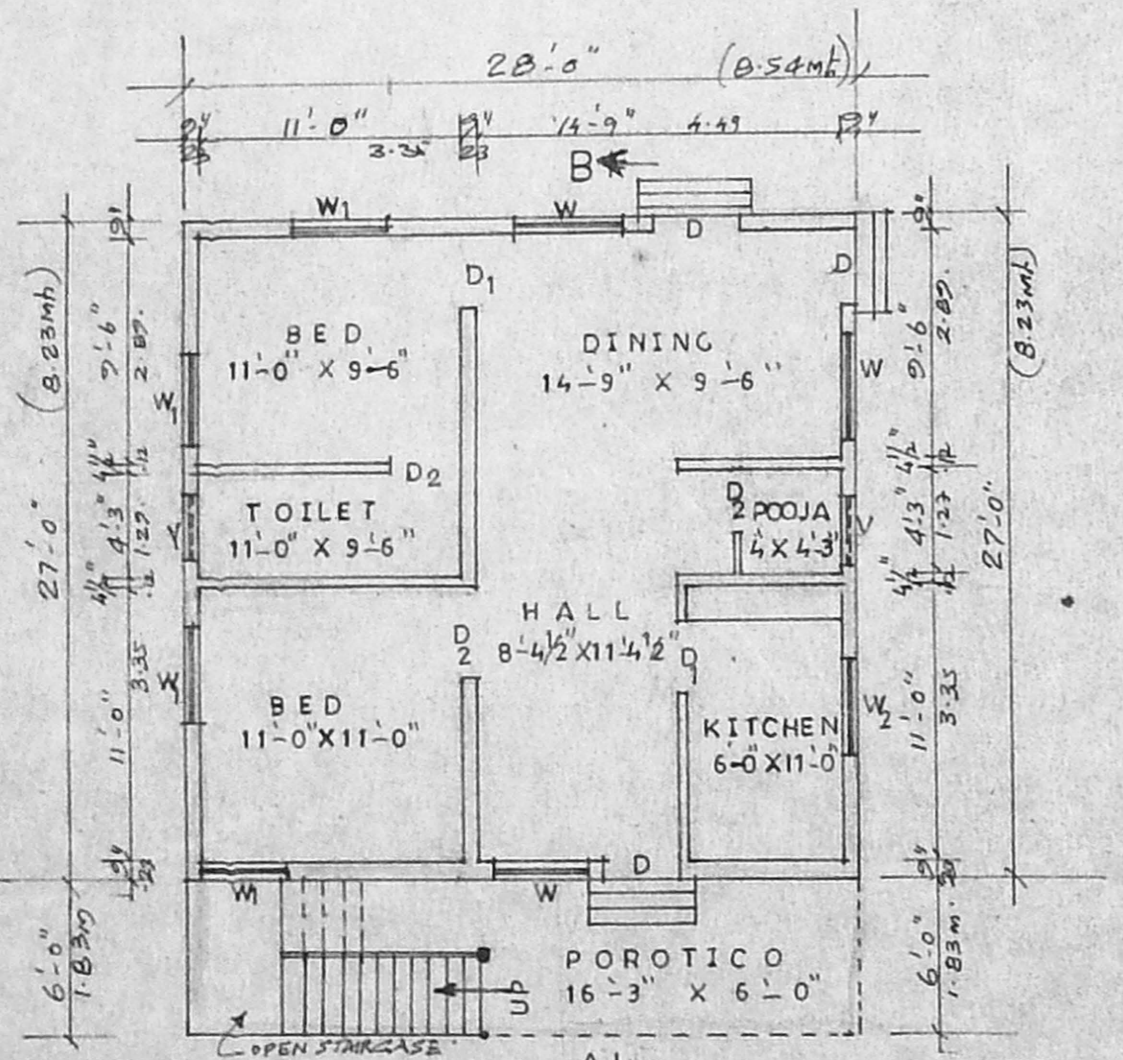

GROUND FLOOR PLAN Scale:1:100


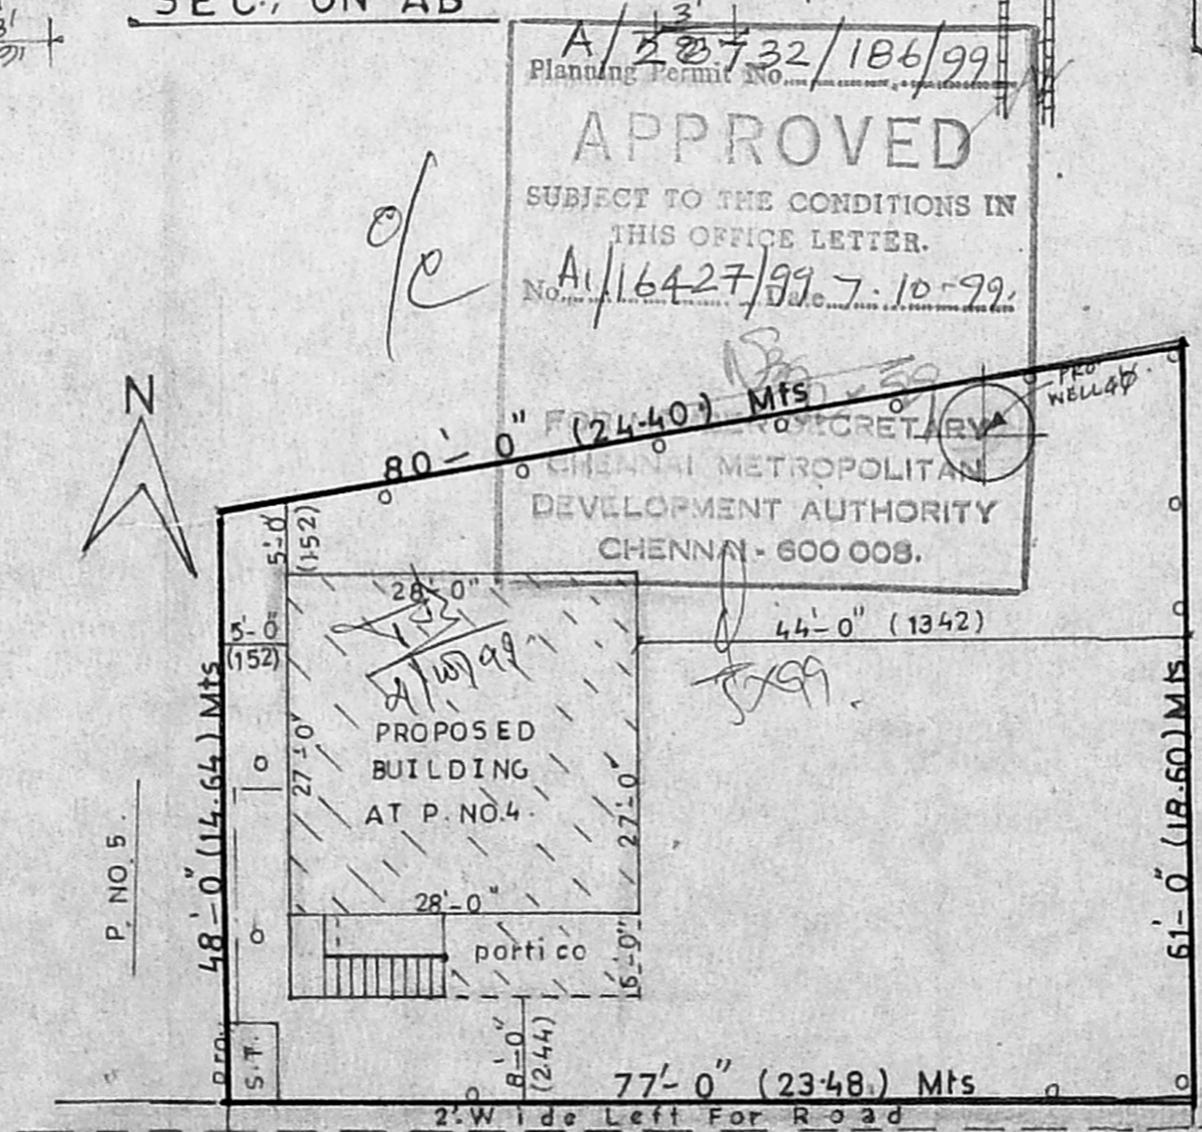


12'-wide AT DURAISWAMY STREET (PRIVATE)

SITE PLAN. Scale:1:200

APPROVED
 SUBJECT TO THE CONDITIONS IN THIS OFFICE LETTER.
 No. A/16427/99 Date: 7.10.99.
 SECRETARY
 CHENNAI METROPOLITAN DEVELOPMENT AUTHORITY
 CHENNAI - 600 008.

KEY PLAN (M.T.S)

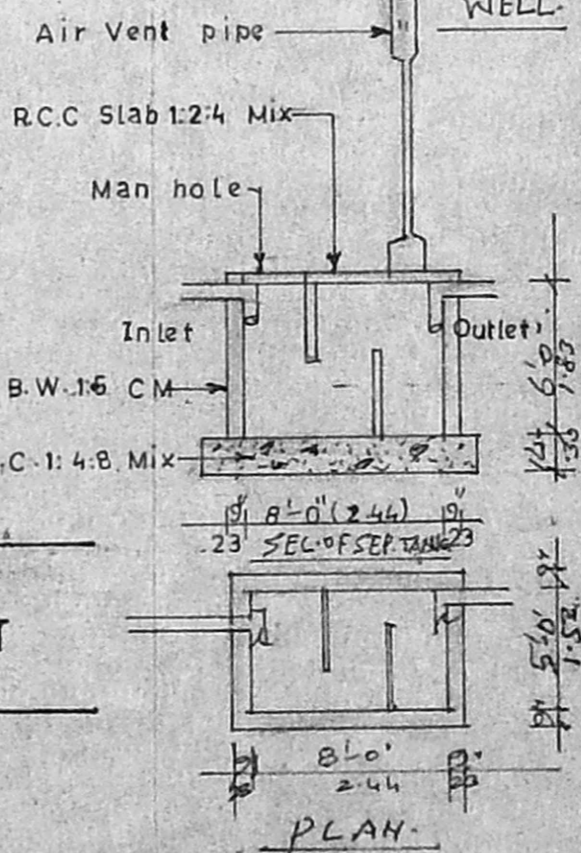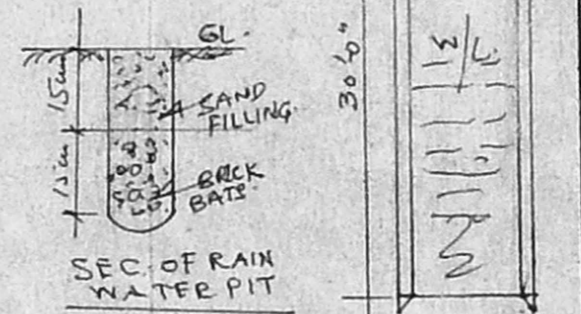

PLAN

JOINERY DETAILS

D - D OOR	100 X 213 CM
D ₁ - D OOR	91 X 213 "
D ₂ - D OOR	76 X 198 "
W - WINDOW	137 X 137 "
W ₁ - WINDOW	122 X 137 "
W ₂ - WINDOW	91 X 76 "
V - VENTILATOR	61 X 45 "

STAIRCASE DETAILS

WIDTH	83 CM
RAISE	15 "
TREAD	23 "

COLOUR INDEX

PROPOSED	○
ROAD	●
BOUNDARY	⦿

D Chandrasekaran
 OWNER SIGNATURE

P. Raghu

P. Raghu
 Consulting Engineer, Licensed Surveyor
 TAMBARAM & ALANDUR MUNICIPALITY
 L.No. 26/7966/89 & Dis No. 1665/90
 OFF: SREE BALAJI DESIGNS. PH: 2377226
 243, Velachery Main Road, Selaiyur, Chennai-73

LICENSED SURVEYOR