



A/26709/163/99
 Standing Permit No. **APPROVED**
 SUBJECT TO THE CONDITIONS IN THIS OFFICE LETTER.
 No. A/166218/7.9.99


FOR MEMBER SECRETARY
 CHENNAI METROPOLITAN
 DEVELOPMENT AUTHORITY
 230 CHENNAI - 600 008.

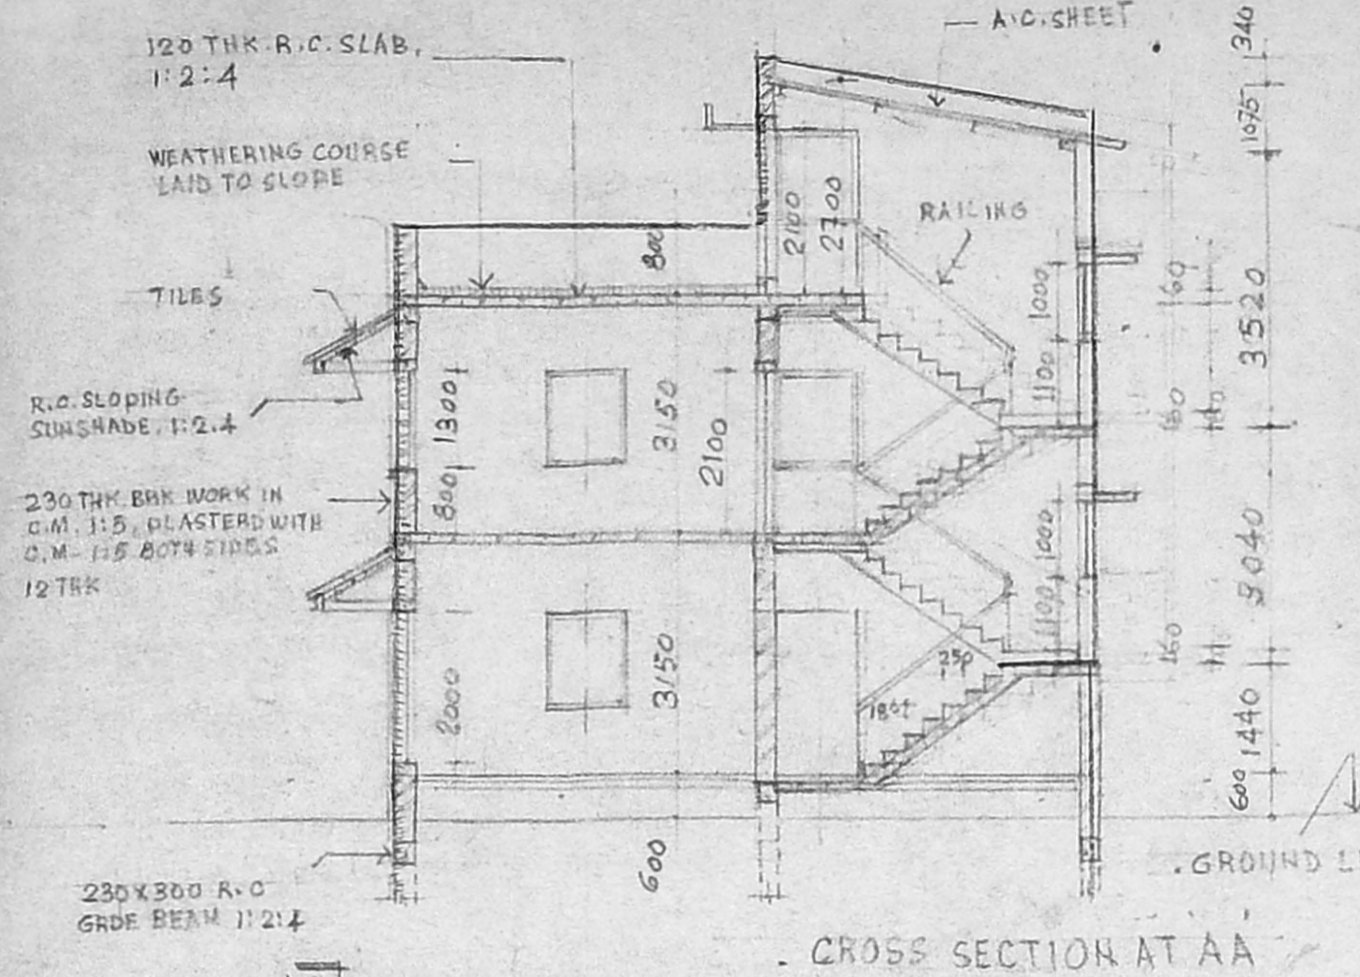


CROSS SECTION AT AA

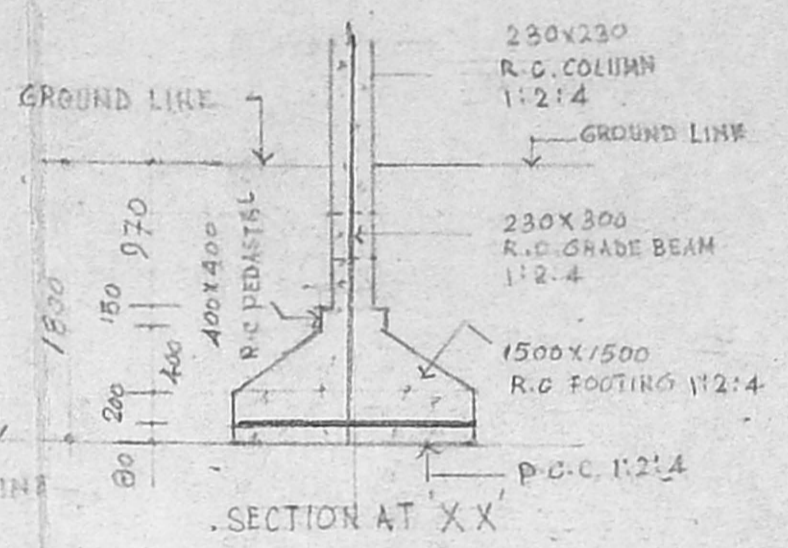


SECTION AT XX

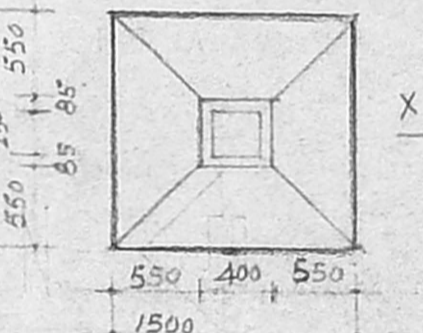


PLAN FOR R.C. COLUMN 230x230. SCALE: 1:50

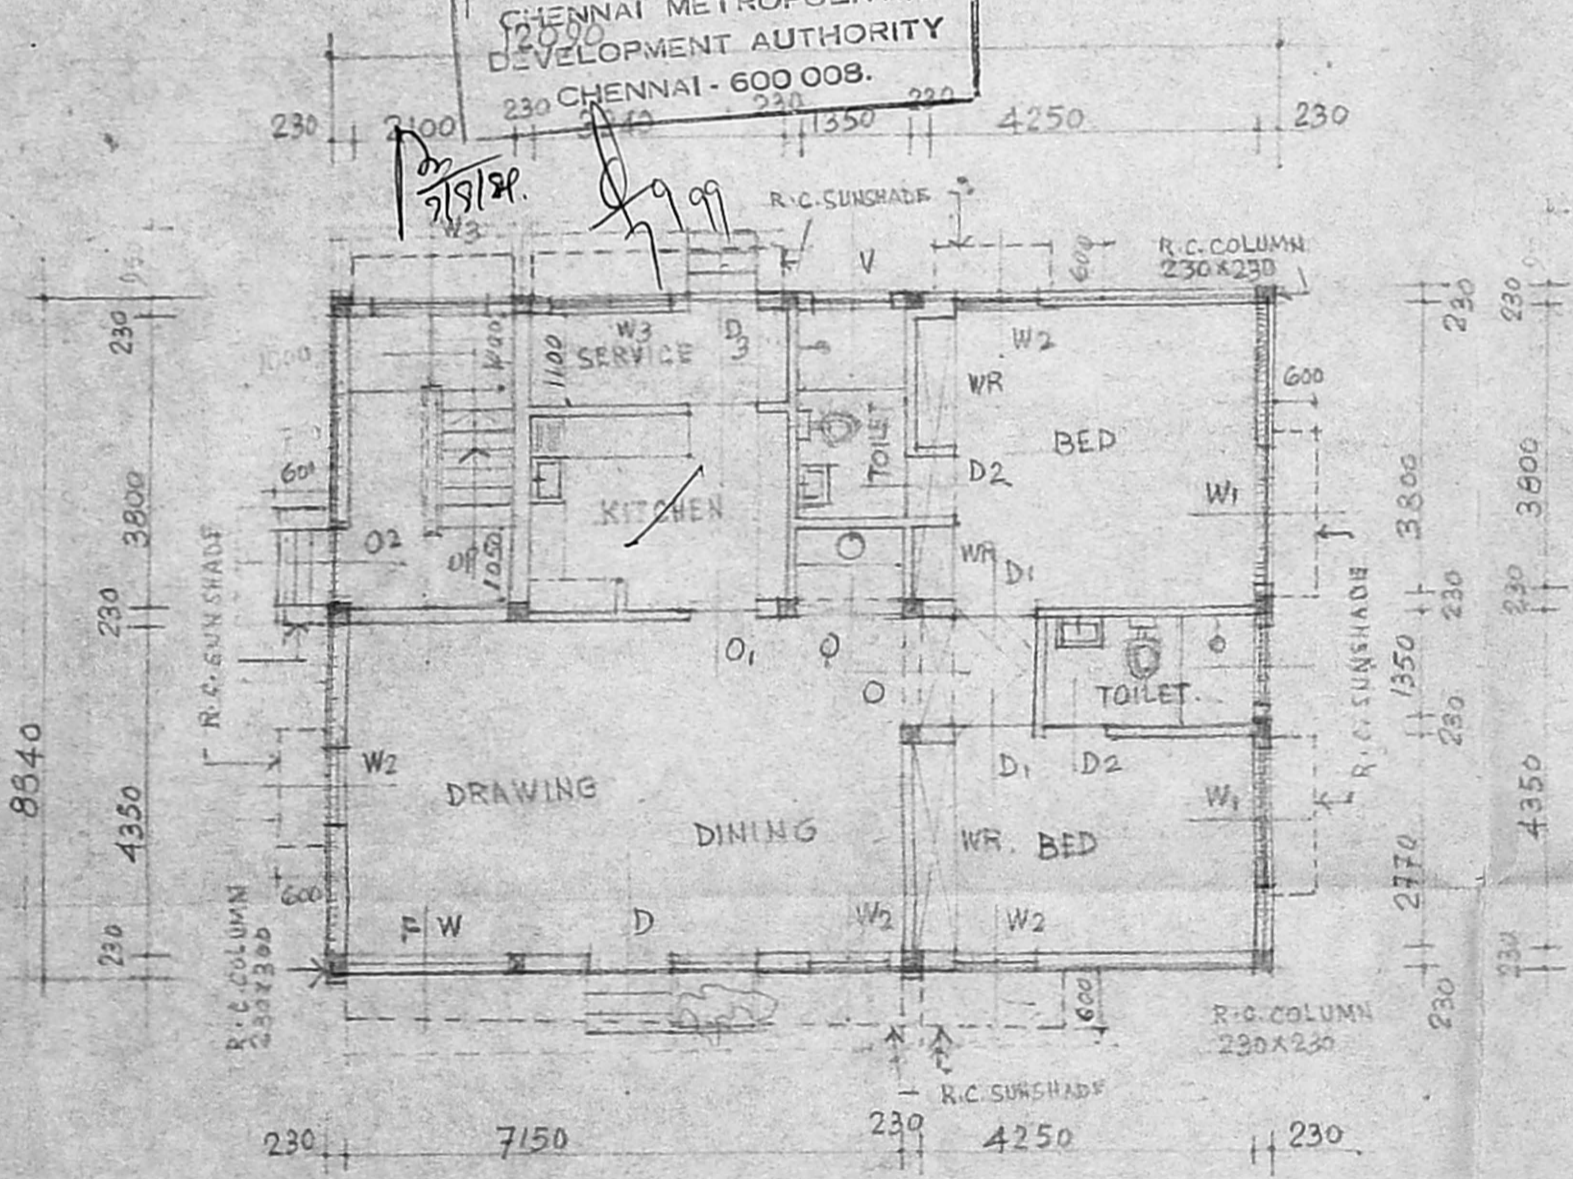


GROUND FLOOR PLAN

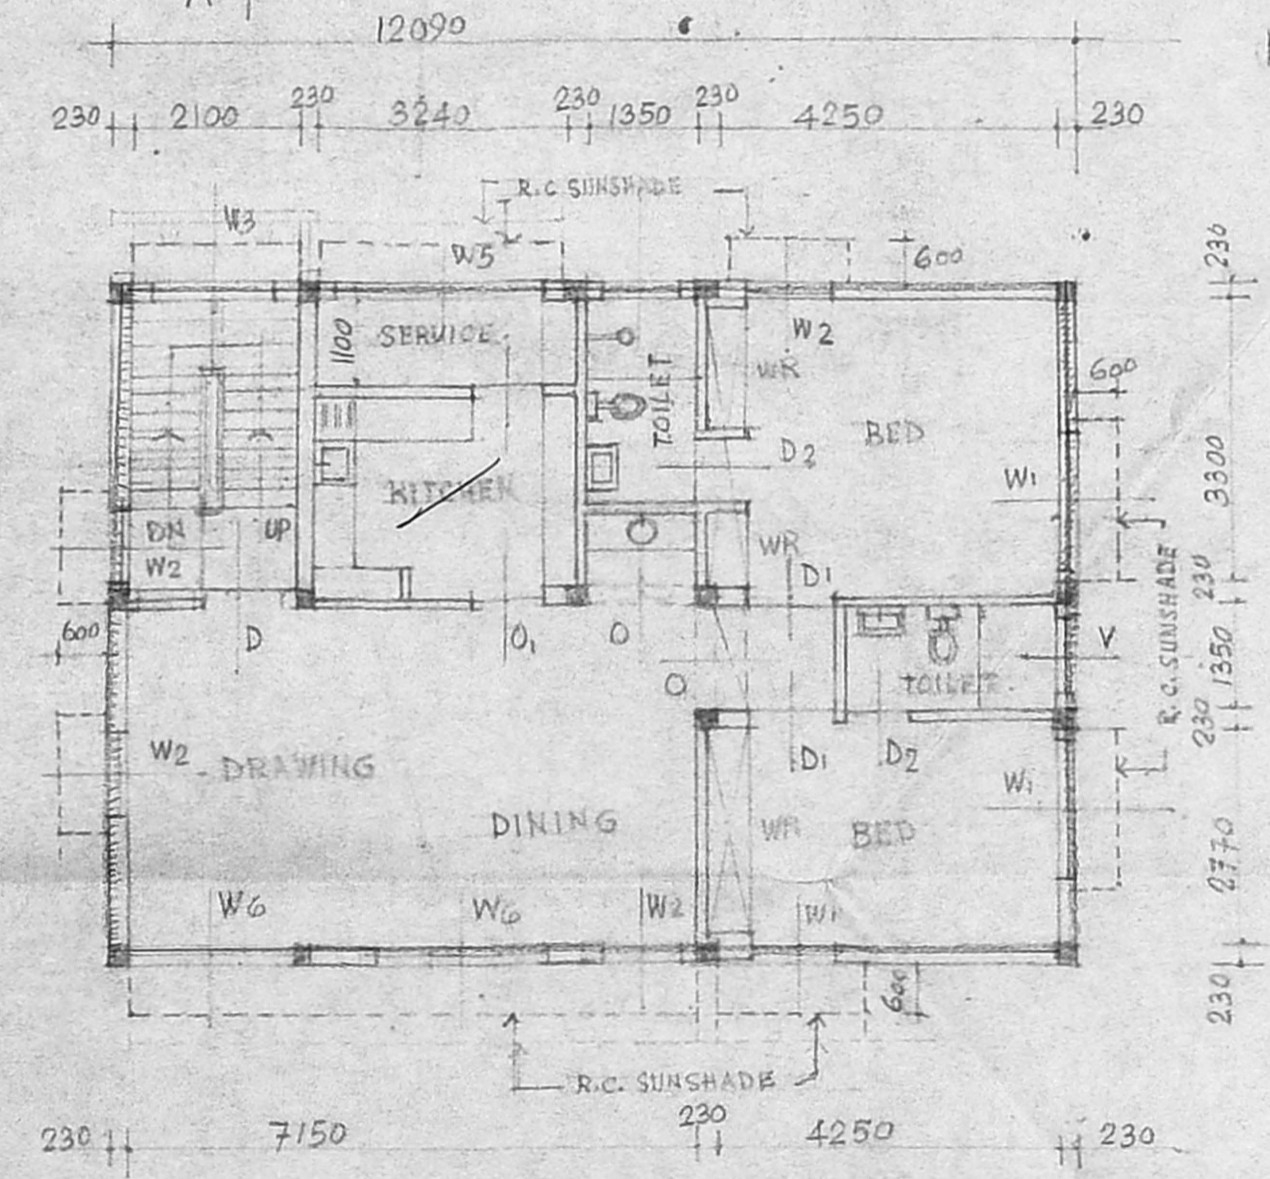


FIRST FLOOR PLAN

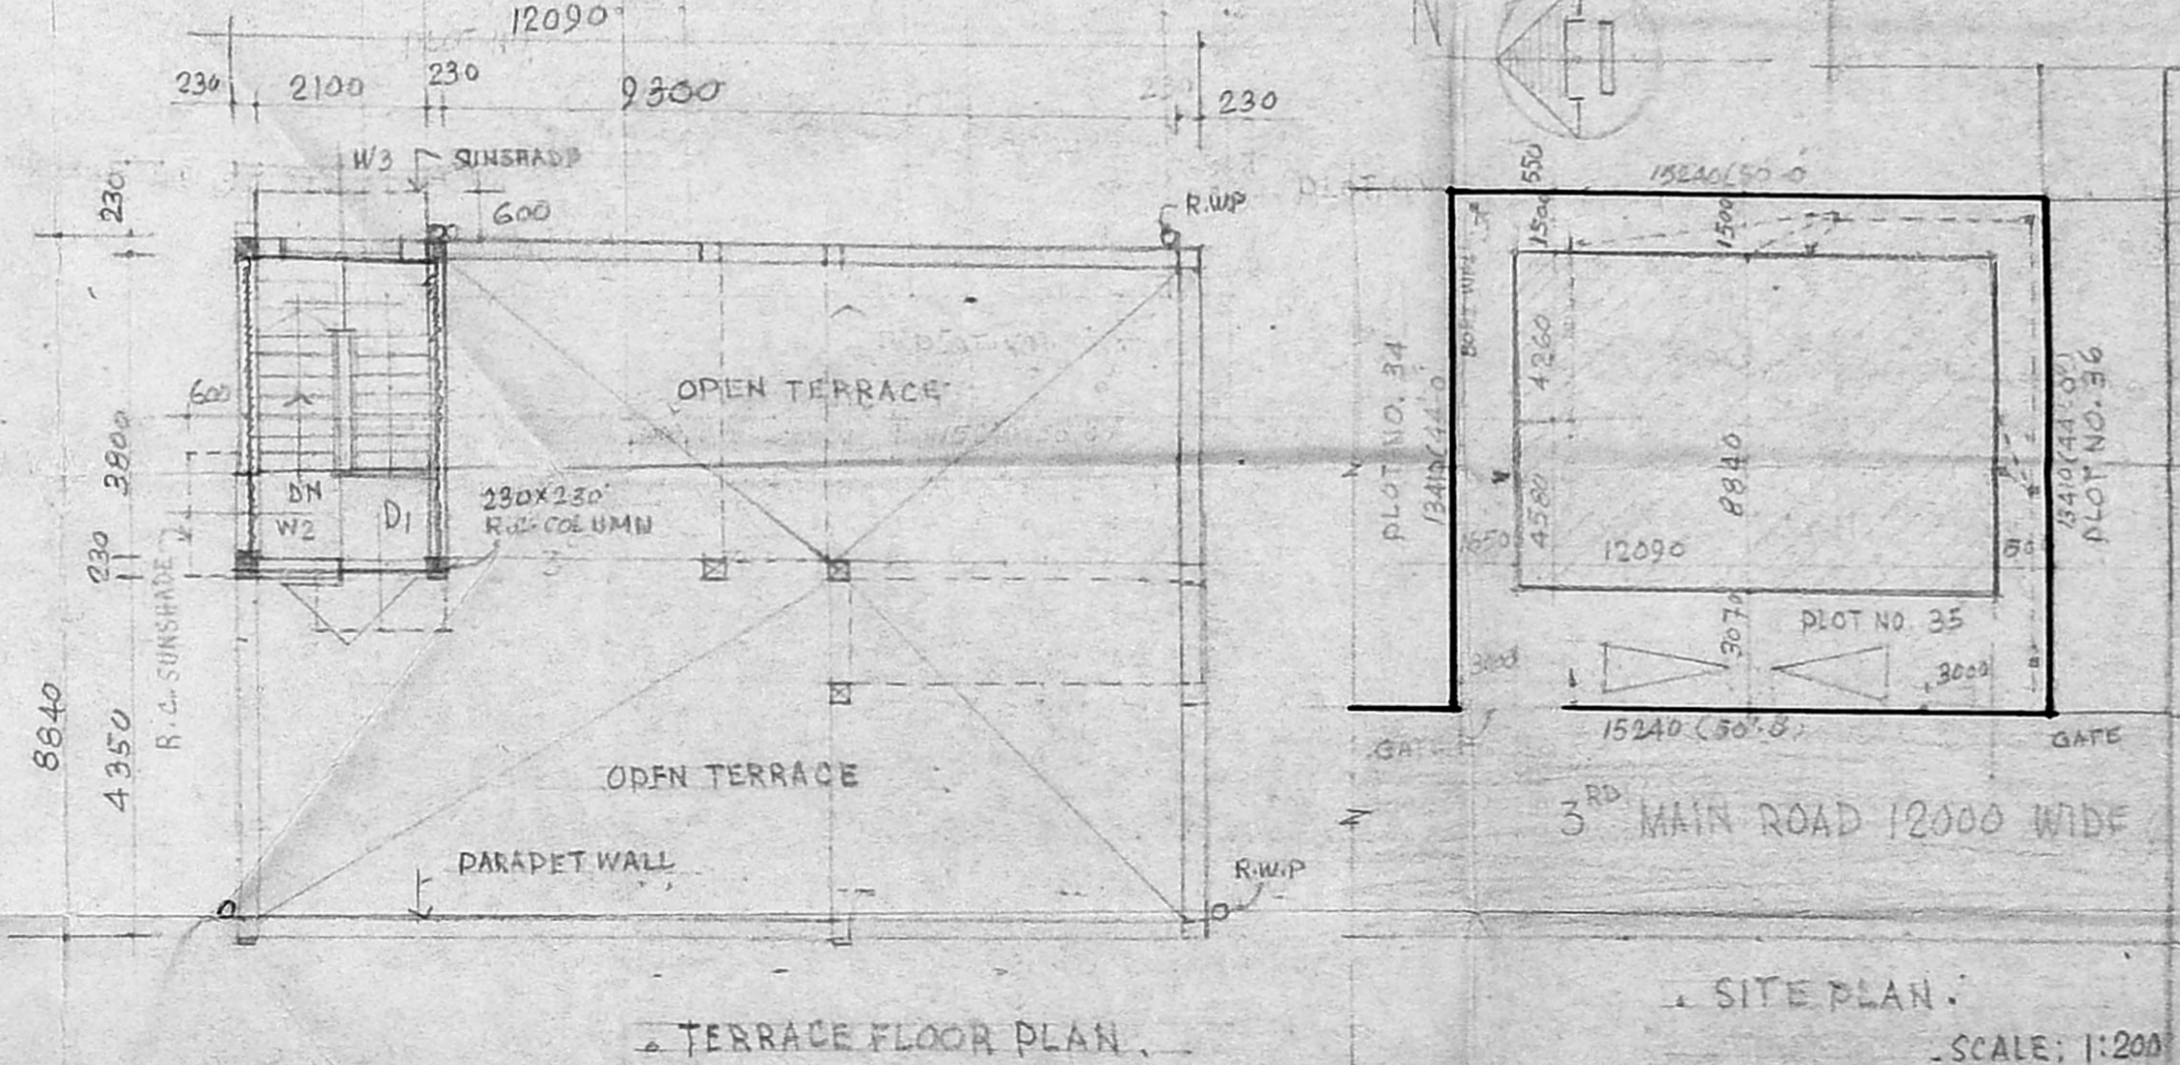

TERRACE FLOOR PLAN

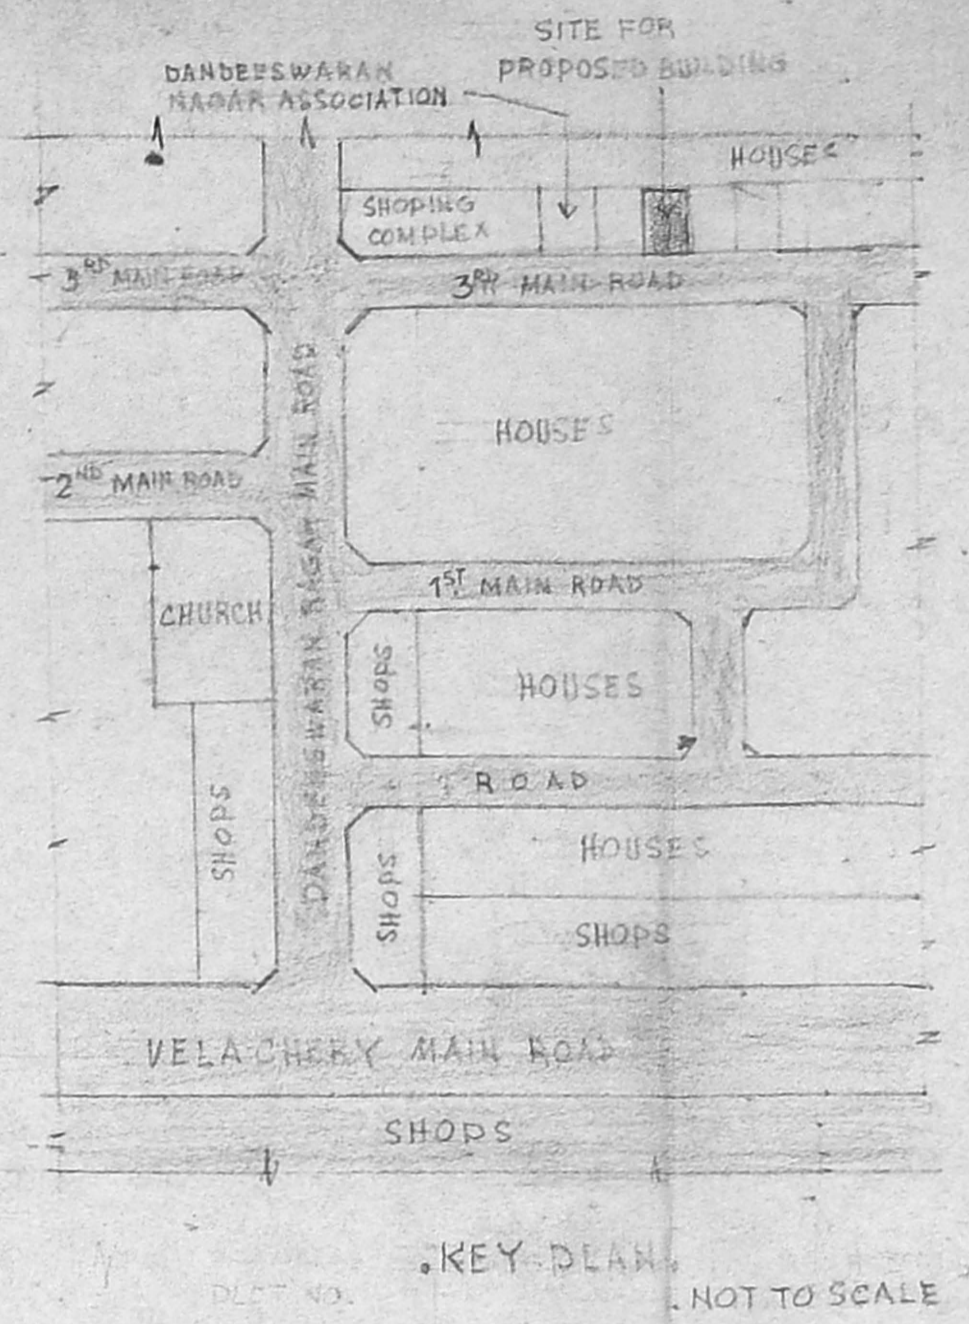

KEY PLAN NOT TO SCALE

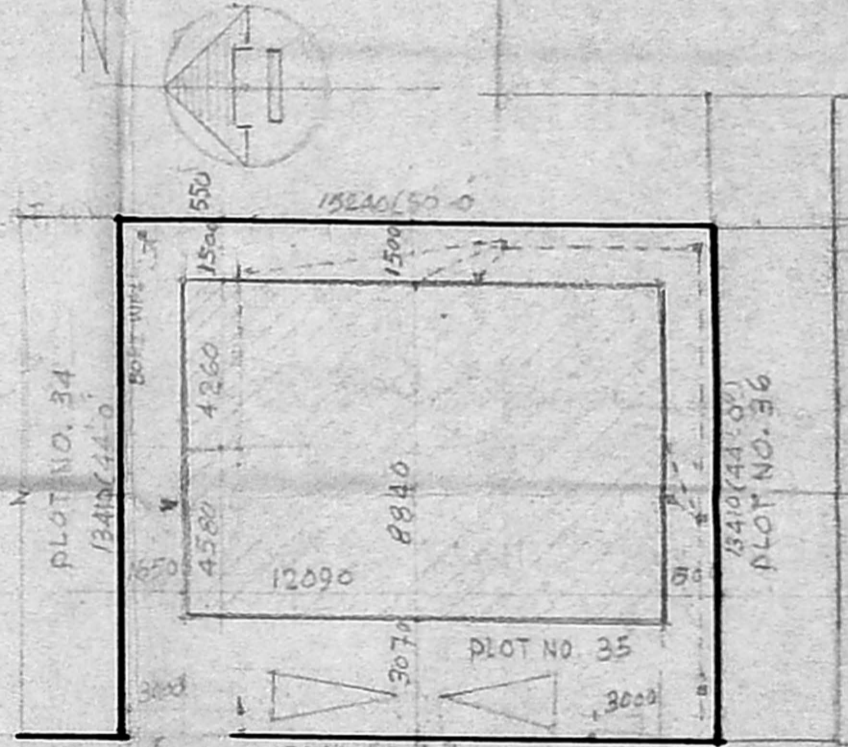

SITE PLAN

SCHEDULE OF OPENINGS.

D	WOODEN DOOR WITH SIDE GLAZING	2100 X 2100
D ₁	WOODEN DOOR	1600 X 2100
D ₂	WOODEN DOOR	800 X 2100
D ₃	WOODEN DOOR	900 X 2100
O	OPENING	1350 X 2100
O ₁	OPENING	900 X 2100
O ₂	OPENING	1100 X 2100
FW	FRENCH WOODEN WINDOW GLAZED	2000 X 2000
W ₁	WOODEN WINDOW GLAZED	2100 X 1300
W ₂	WOODEN WINDOW GLAZED	1000 X 1300
W ₃	WOODEN WINDOW GLAZED	1500 X 1000
W ₄	WOODEN WINDOW GLAZED (LOUVRE)	600 X 1800
W ₅	WOODEN WINDOW GLAZED	2700 X 1000
W ₆	WOODEN WINDOW GLAZED	1200 X 1800
V	WOODEN VENTILATOR GLAZED	1000 X 600
WR	WARDROBE	

PLOT AREA: 204.37 SQ.M
 GROUND FLOOR AREA: 106.87 SQ.M
 FIRST FLOOR AREA: 106.87 SQ.M
 COVERAGE: 52.29
 F.S.I: 1.05

COLOUR INDEX:
 BOUNDARY
 EXISTING ROAD
 PROPOSED WORK

PROPOSED BUILDING FOR
MURUGU K. MANIVANAN IN
 PLOT NO. 35, SURVEY NO. 202/2
 SITUATED AT NO. 137
 VELECHERY VILLAGE,
 CHENNAI DISTRICT.
 CORPORATION DIVN. NO. 153, ZONE X.

SCALE: 1:100, 1:200, 1:50
 D. ASHA RANI, D.C.E.
 Licensed Surveyor Class II No: 181,
 Corporation of Madras.
 No. 6, 12th Main Road, Vijaya Nagar,
 Velachery - Chennai - 600 042.