



ELEVATION


Planning Permit No. AP/19/40/98 Date: 7/9/89
APPROVED
 SUBJECT TO THE CONDITIONS IN THIS OFFICE LETTER
 FOR MEMBER SECRETARY
 CHENNAI METROPOLITAN
 DEVELOPMENT AUTHORITY
 CHENNAI - 600 008.

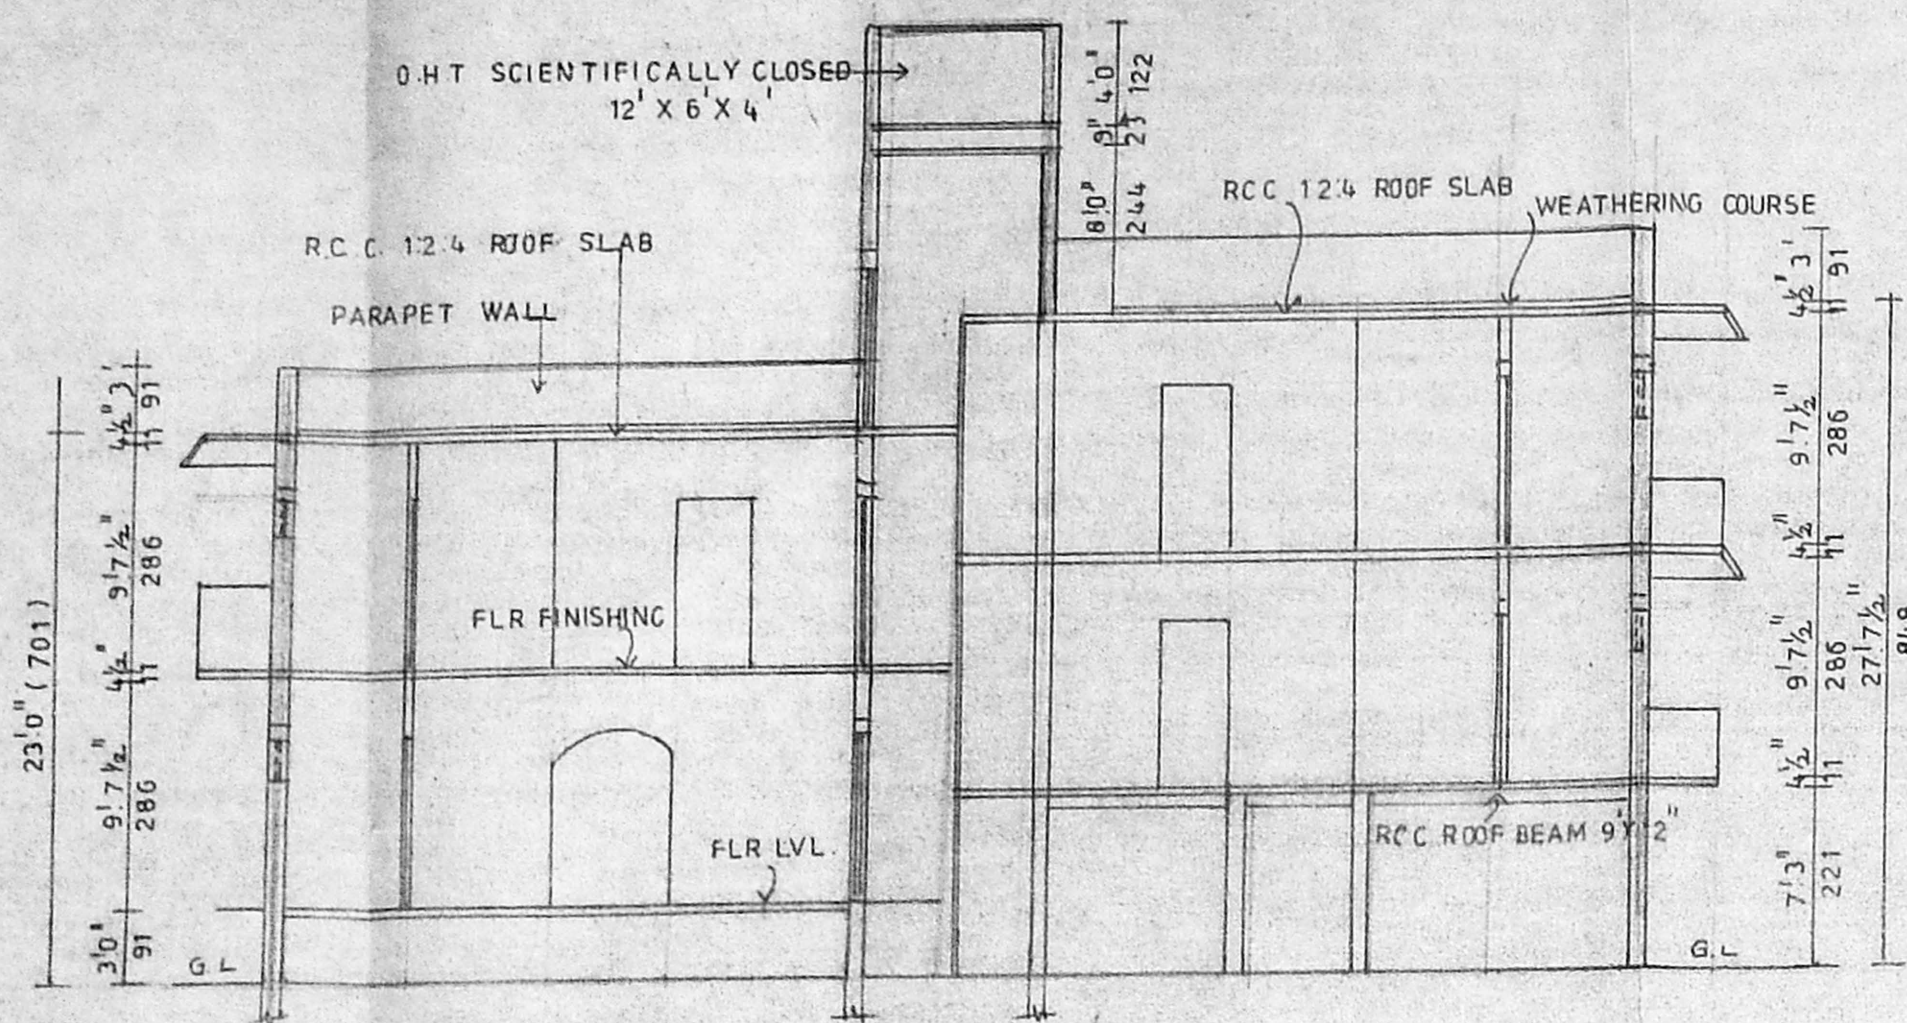


SECTION ON 'XY'

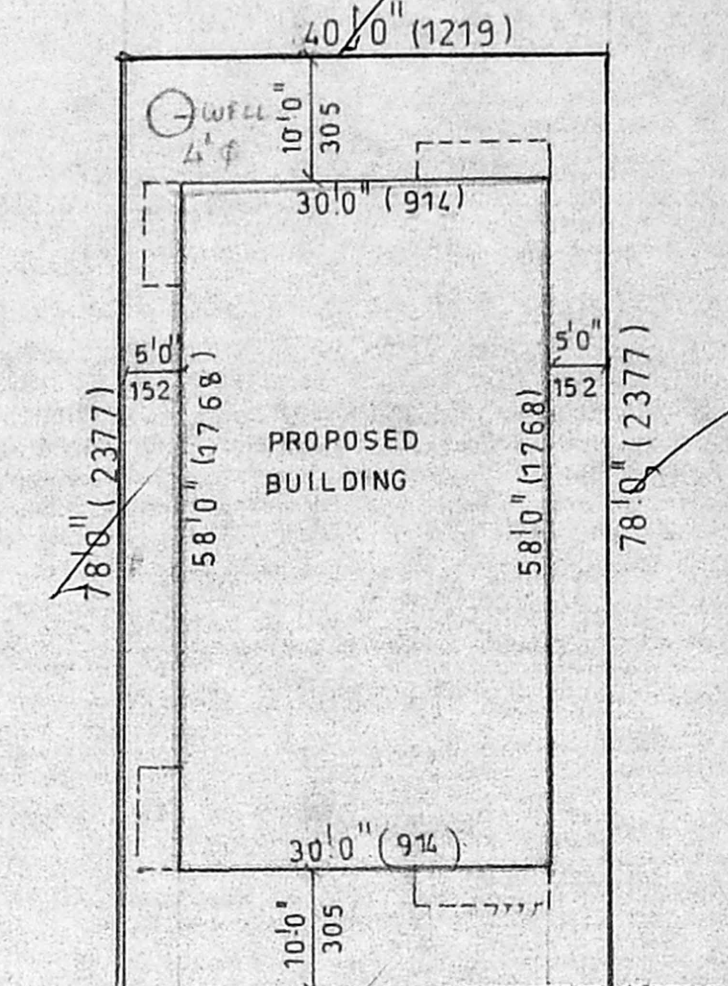


SITE PLAN

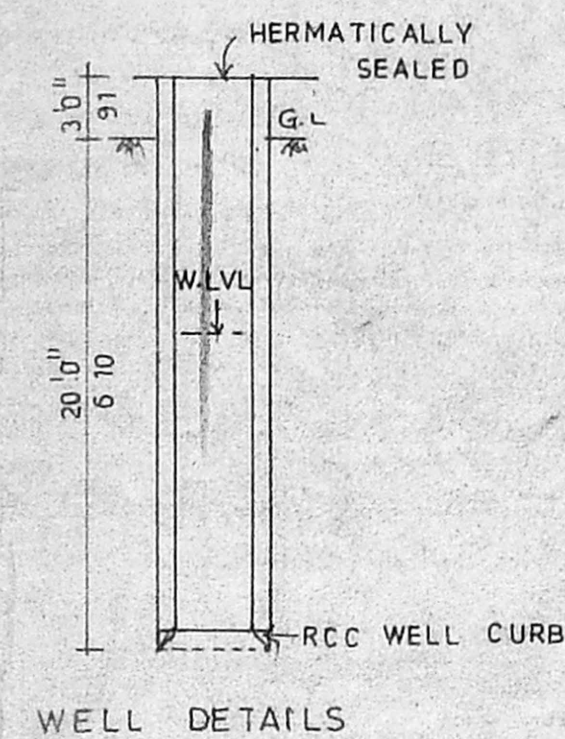

WELL DETAILS

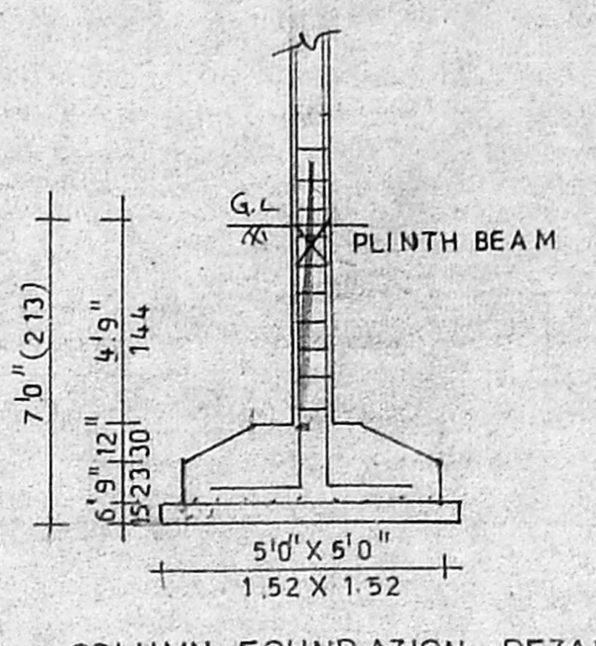

COLUMN FOUNDATION DETAILS

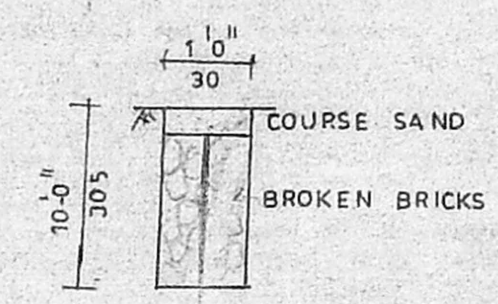

PERCOLATION PIT

PLAN SHOWING THE PROPOSED RESIDENTIAL FLATS AT PLOT C-204, 41ST STREET, 6TH AVENUE, ASHOK NAGAR IN T.S.NO.23, BLOCK NO.51, KODAMBAKKAM VILLAGE, CORPORATION DIVISION NO.122 ZONE B


SCALE 1" = 8'-0" (1:100)

JOINERY DETAILS	IN FT	IN-MTR
D DOOR	3'3" X 7'0"	100 X 213
D DOOR	3'0" X 7'0"	91 X 213
D DOOR	2'6" X 7'0"	76 X 213
W WINDOW	5'0" X 4'6"	152 X 137
W WINDOW	4'0" X 4'6"	122 X 137
V VENTILATOR	2'6" X 1'6"	76 X 46


SPECIFICATION
 FOUNDATION WITH R.C.C. COLUMN FOOTING
 SUPERSTRUCTURE IN BRICK WORK IN CM 1:5
 FLOORING WITH 100MM TK CC 1:5 10 TOP WITH MOSAIC
 ROOFING 120 MM TK R.C.C. SLAB 1:2.4 MIX
 DOORS TEAK WOOD FRAMED PANELLED DOOR
 WINDOWS TEAK WOOD FRAMED FULLY CLOSED
 PLASTERING WITH CM 1:5

AREA DETAILS	IN SFT	IN SMTR
PLOT EXTENT	3120	289.86
STILT AREA	882	81.94
GROUND FLOOR	858	79.71
GROUND AND FIRST FLOOR	1867	173.45
FIRST FLOOR	1002	93.08
HEAD ROOM	128	11.85
PLOT COVERAGE	60% < 65%	
F.S.I	1.2 < 1.5	


COLOUR INDEX
 PROPOSED [] ROADS [] BOUNDARY []

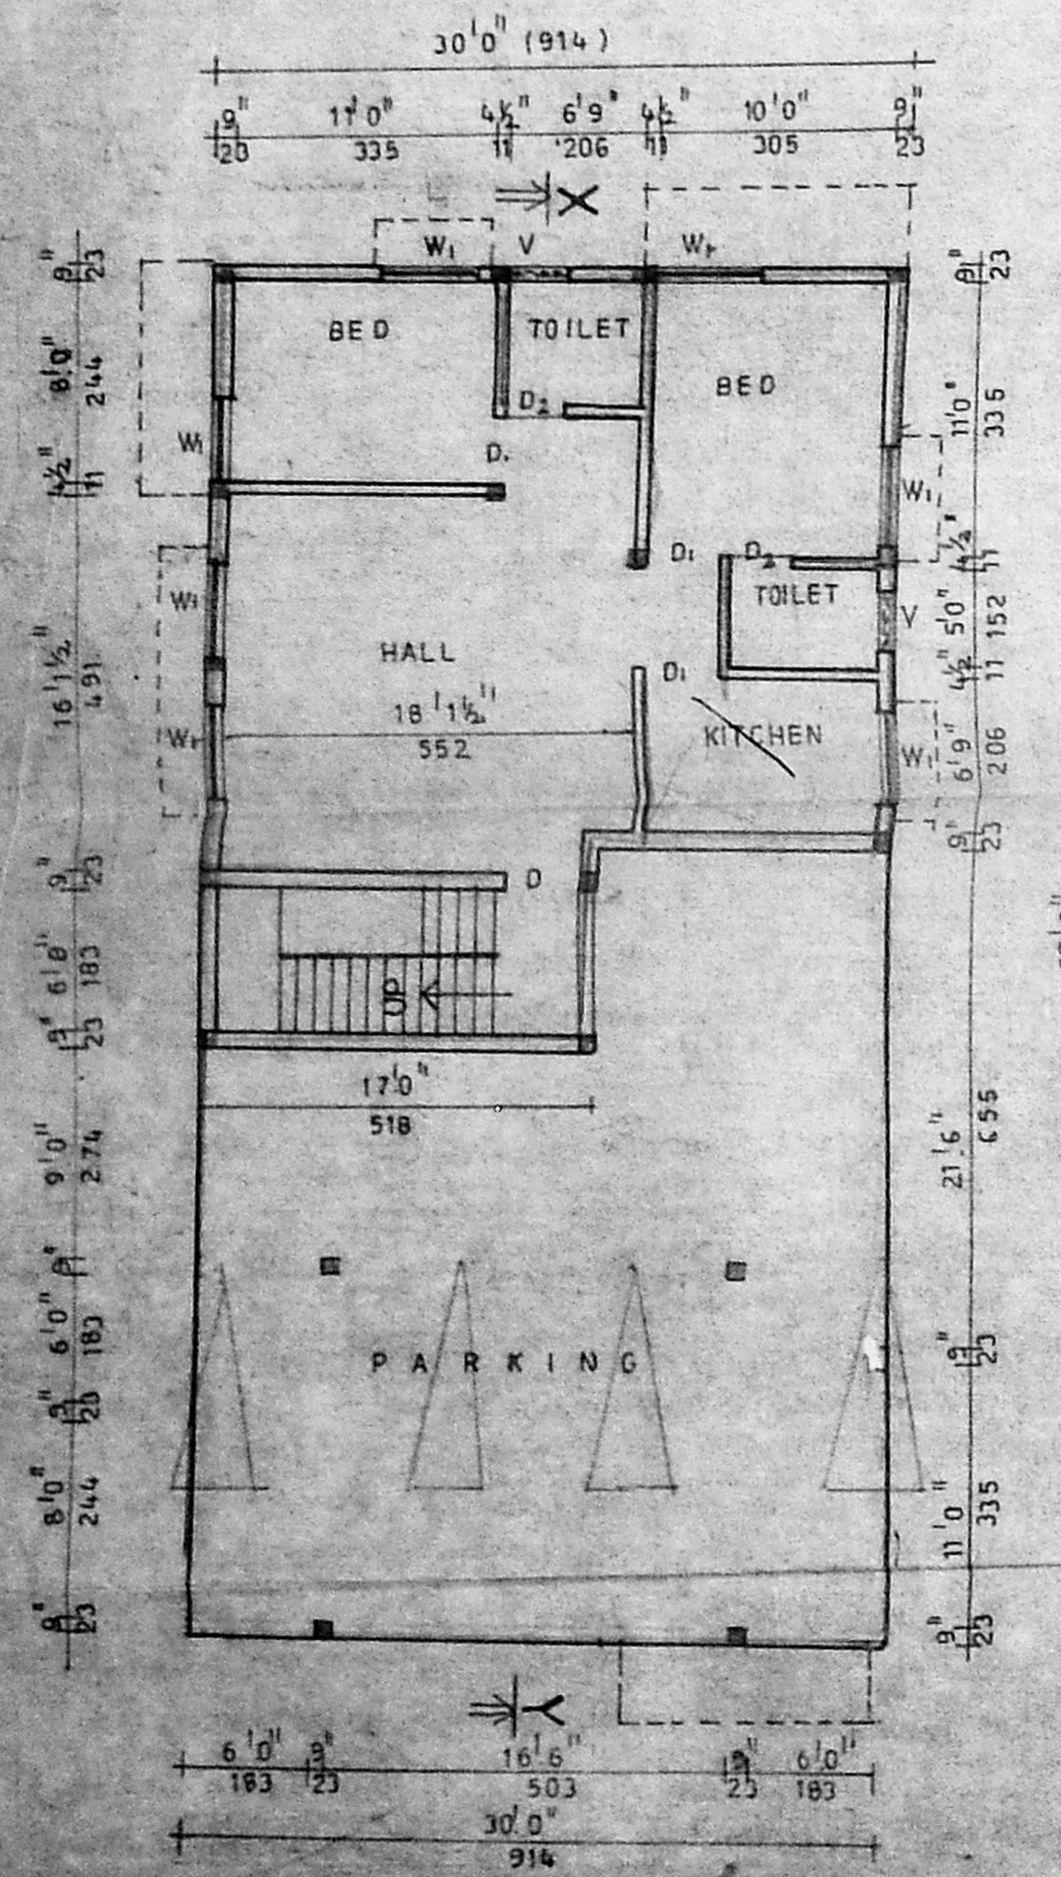


STILT / GROUND FLOOR PLAN

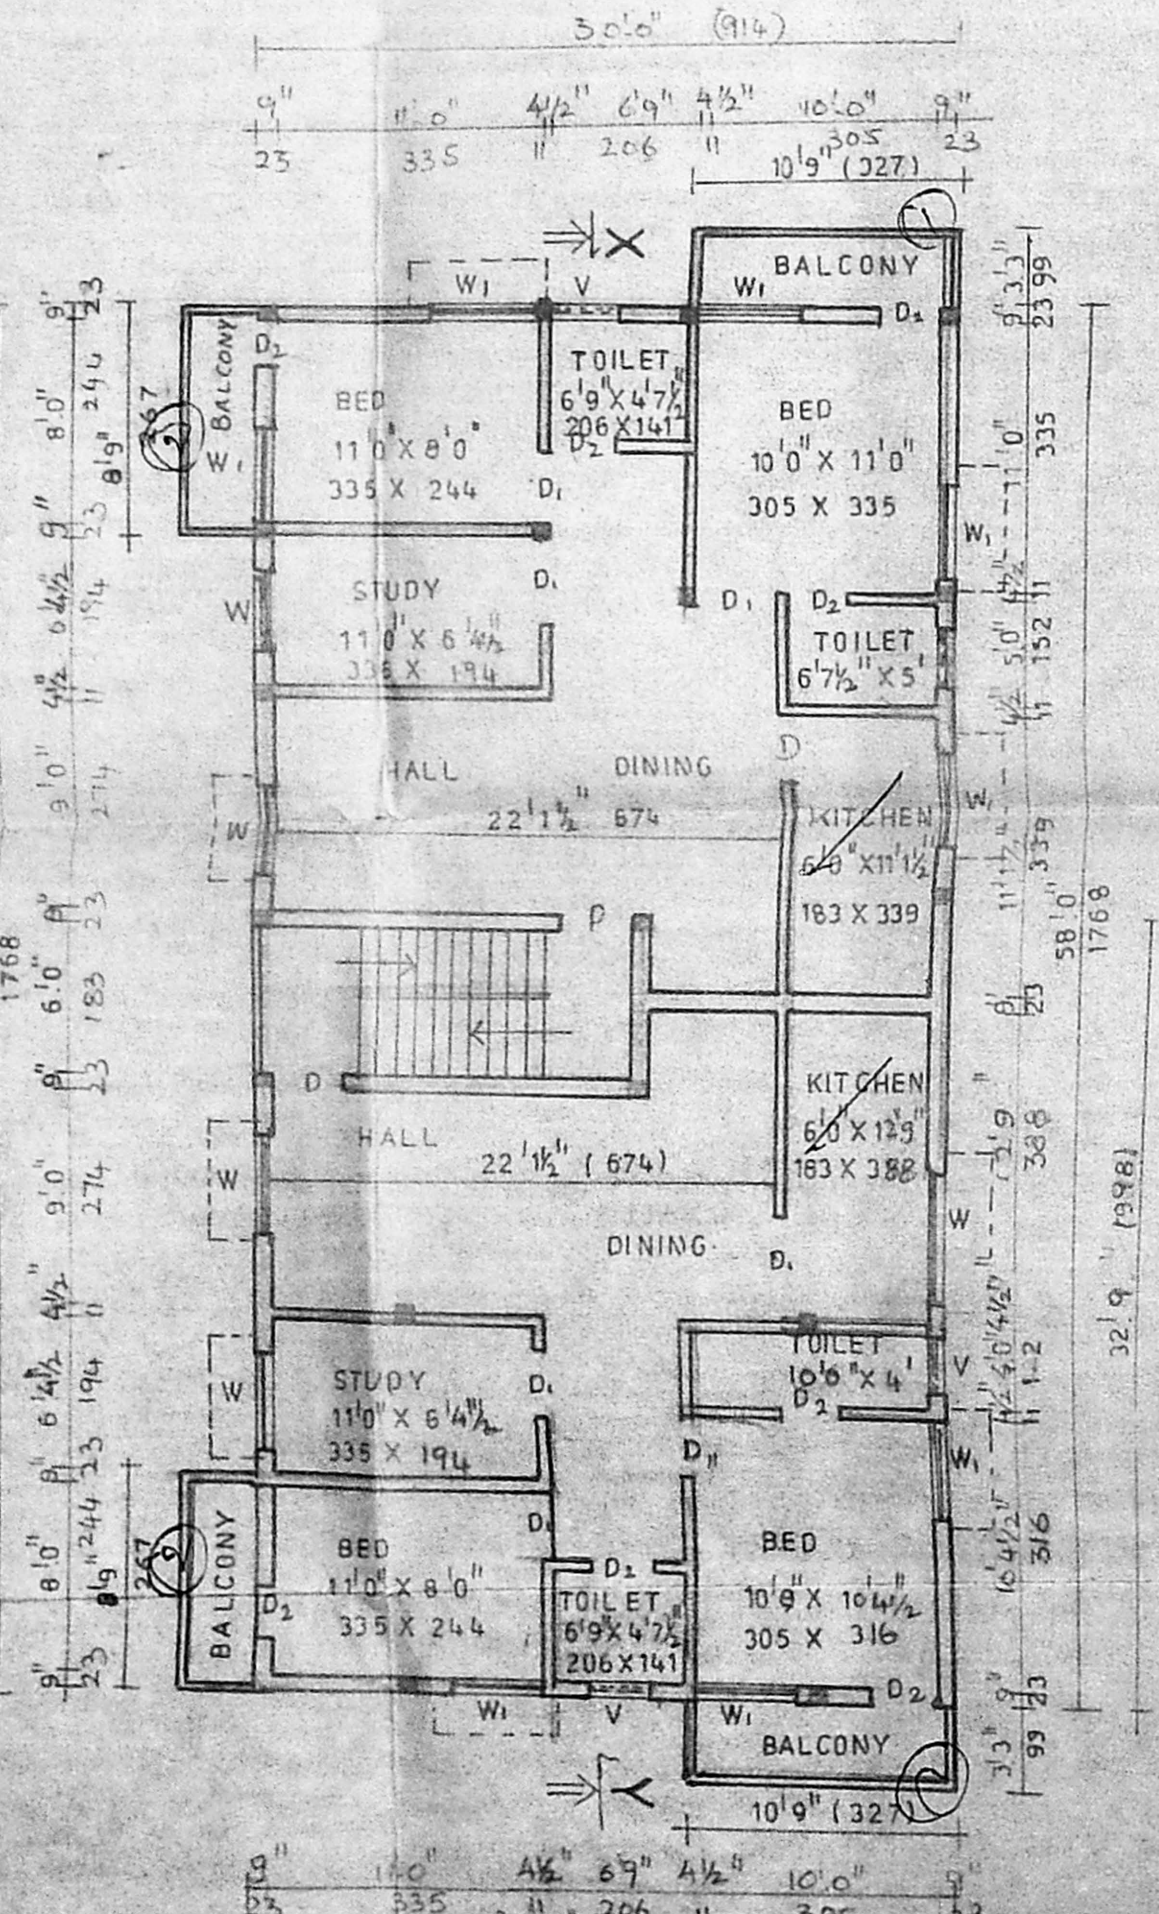


GROUND FLOOR AND FIRST FLOOR PLAN

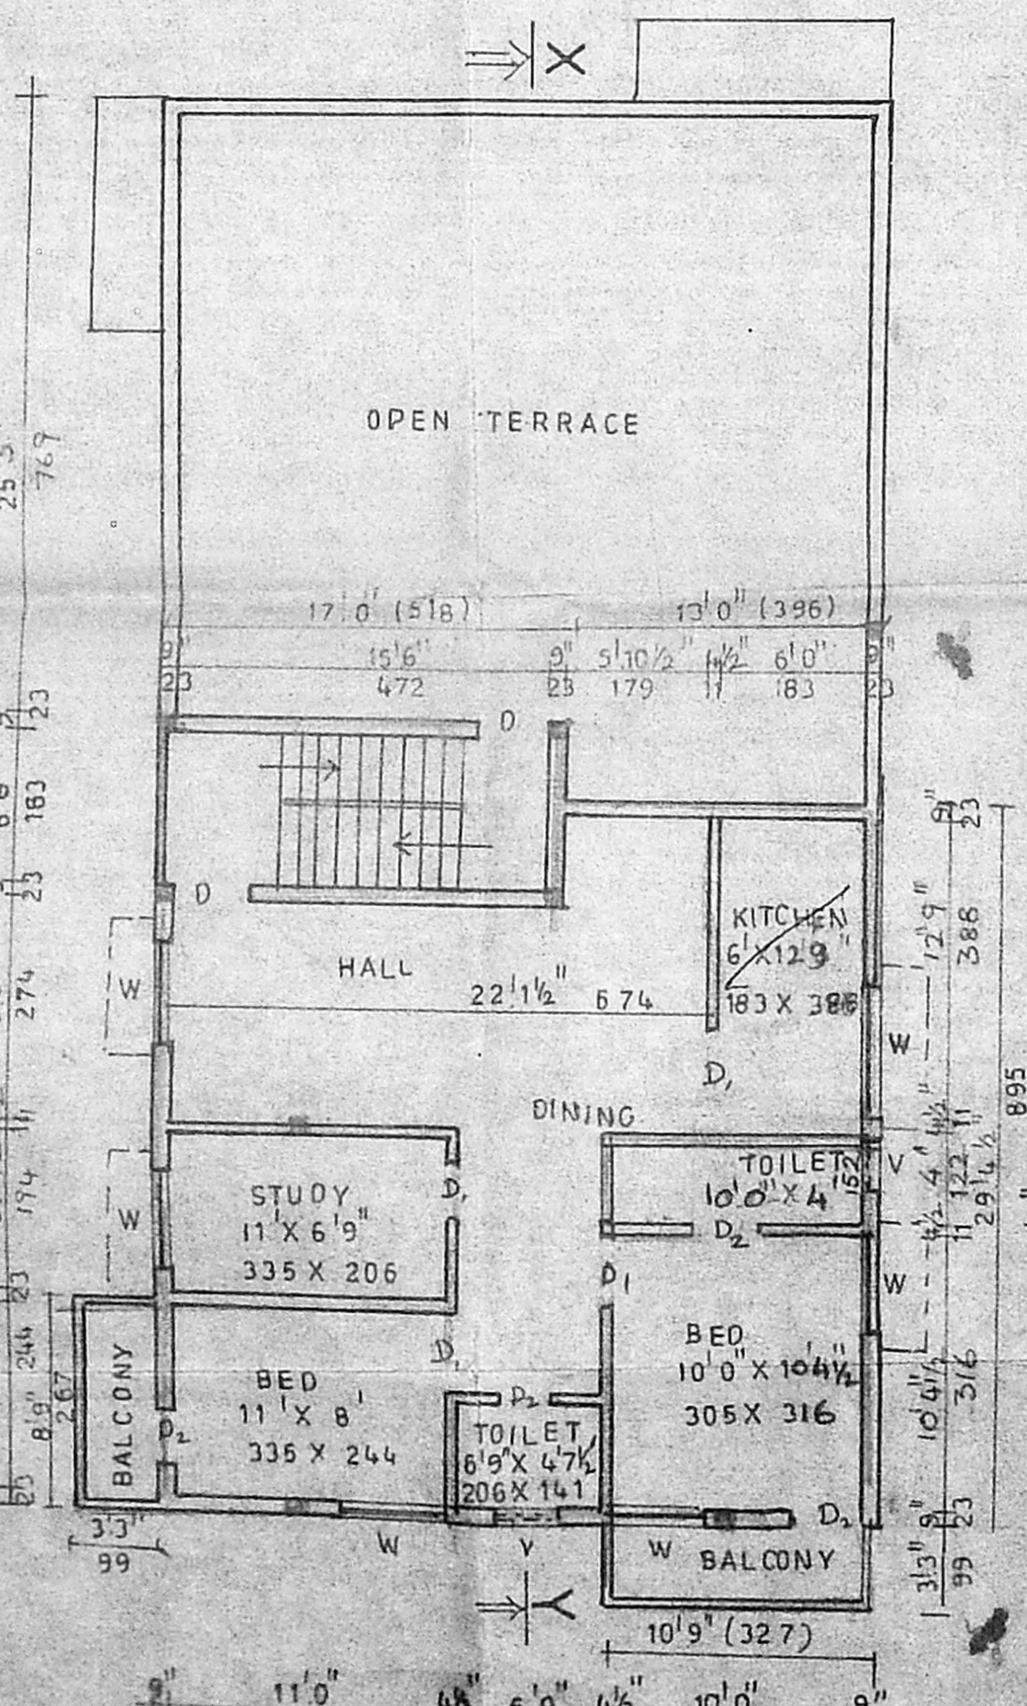

FIRST FLOOR AND TERRACE FLOOR PLAN

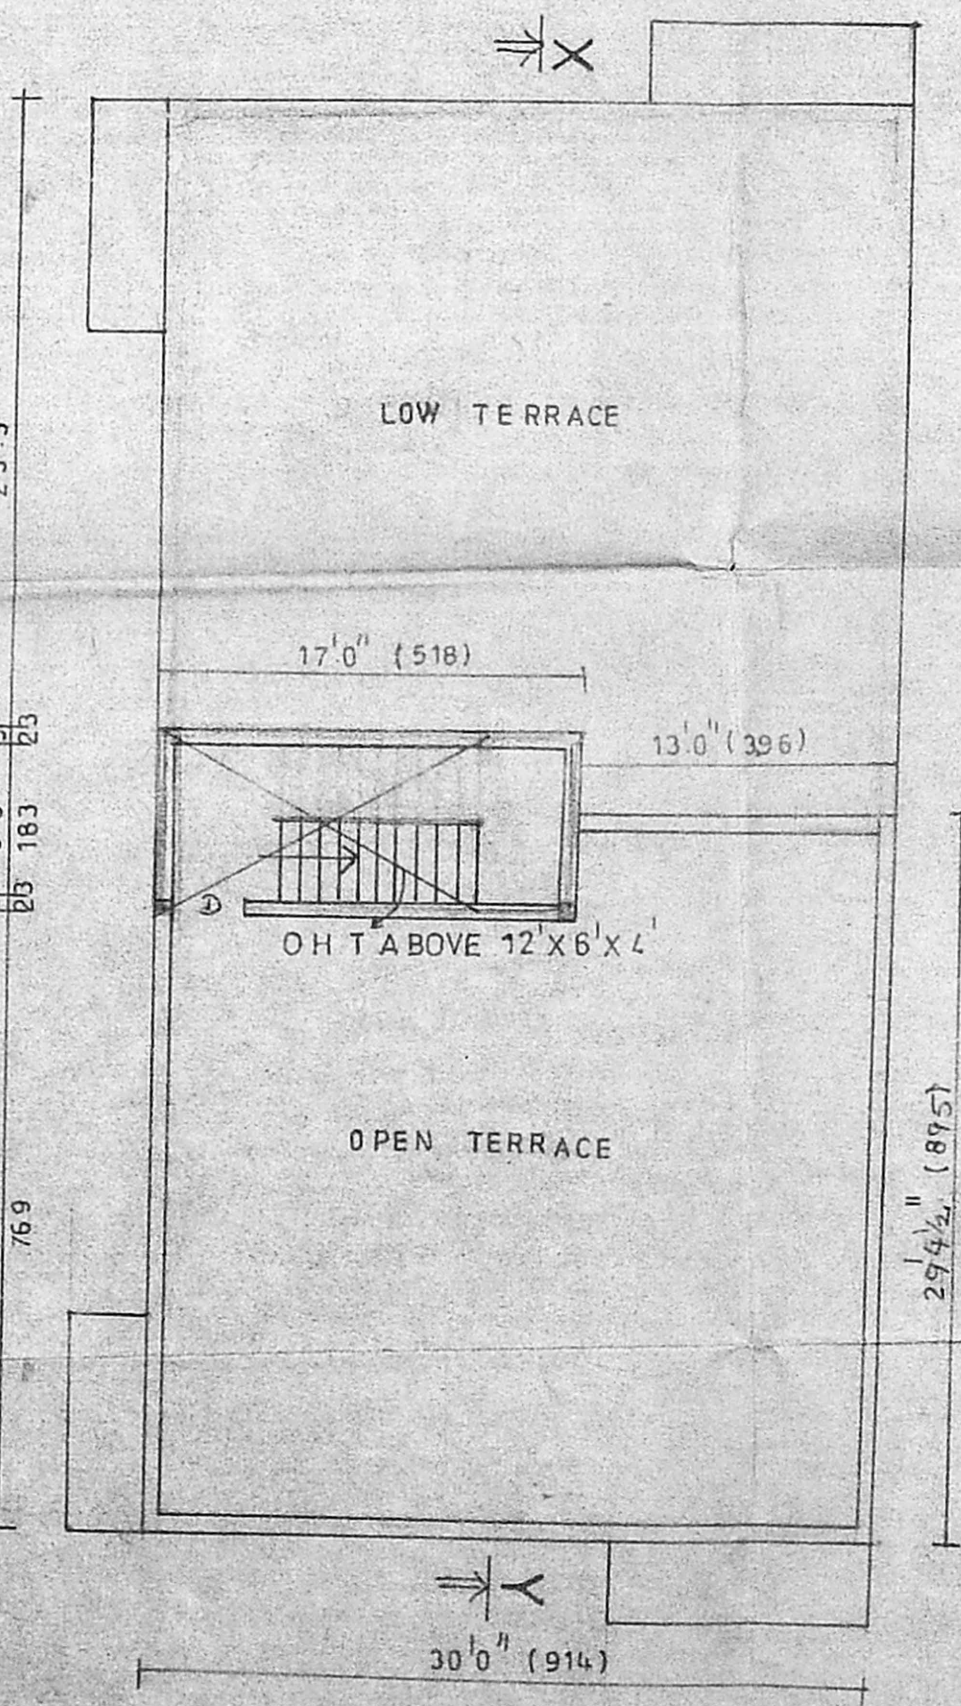

TERRACE FLOOR PLAN

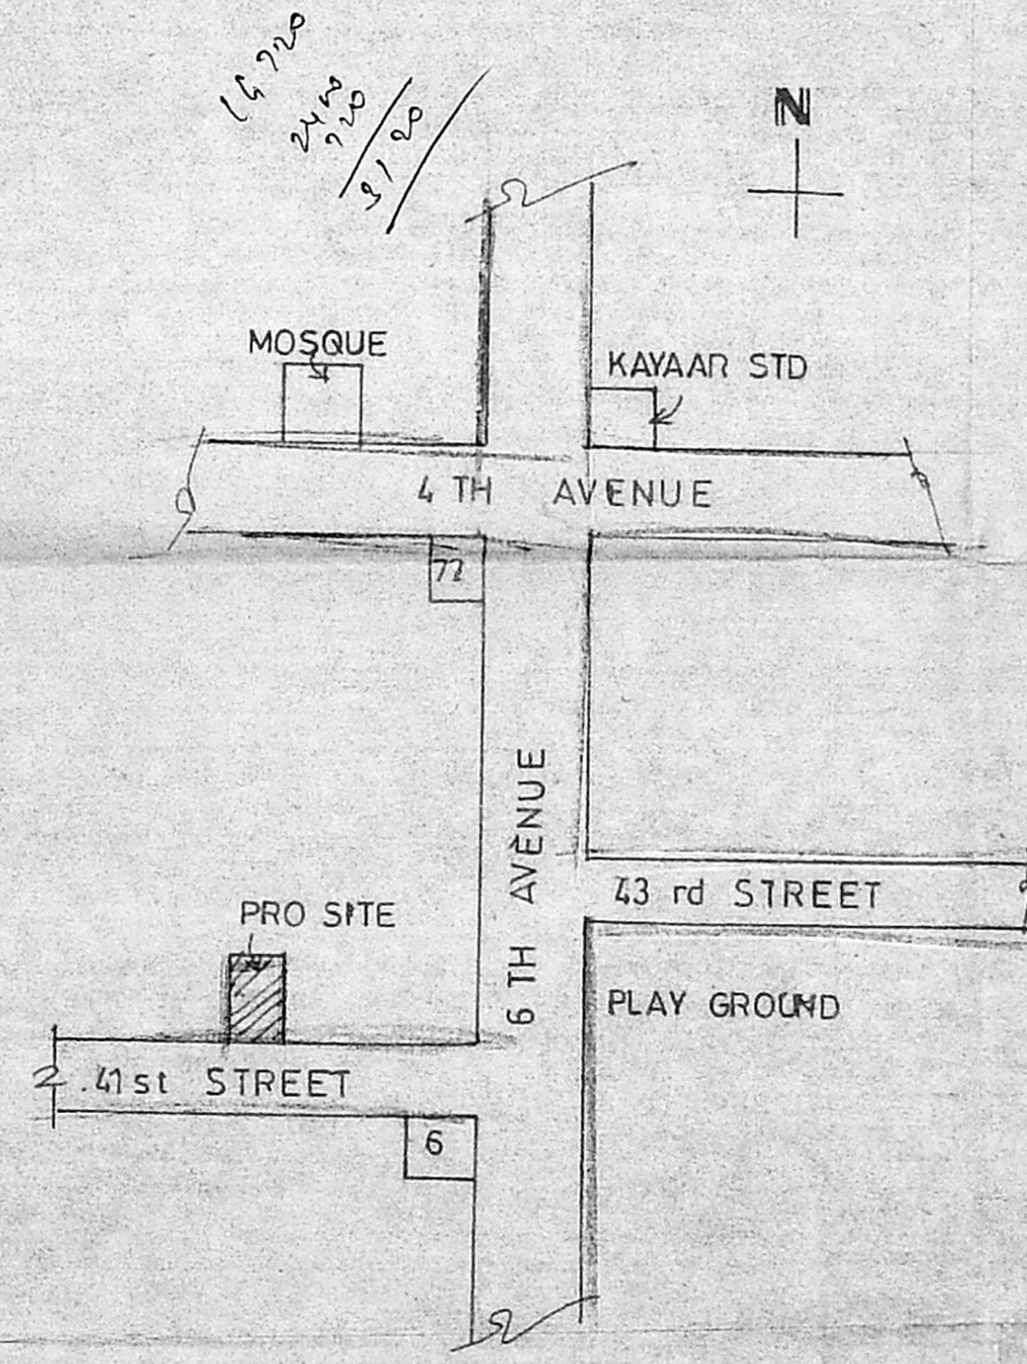

KEY PLAN (N.T.S)

OWNER
 A. Arunachalam
 THIRUMALA PLANNERS
 CONSULTING CIVIL ENGINEER,
 LICENSED SURVEYOR LS NO.9
 NO. 223/A, PALANI ANDAVAR KOIL STREET,
 VADAPALANI, CHENNAI - 26.
 PHONE 9.30 A.M. TO 8.30 P.M.
 LICENSED SURVEYOR