
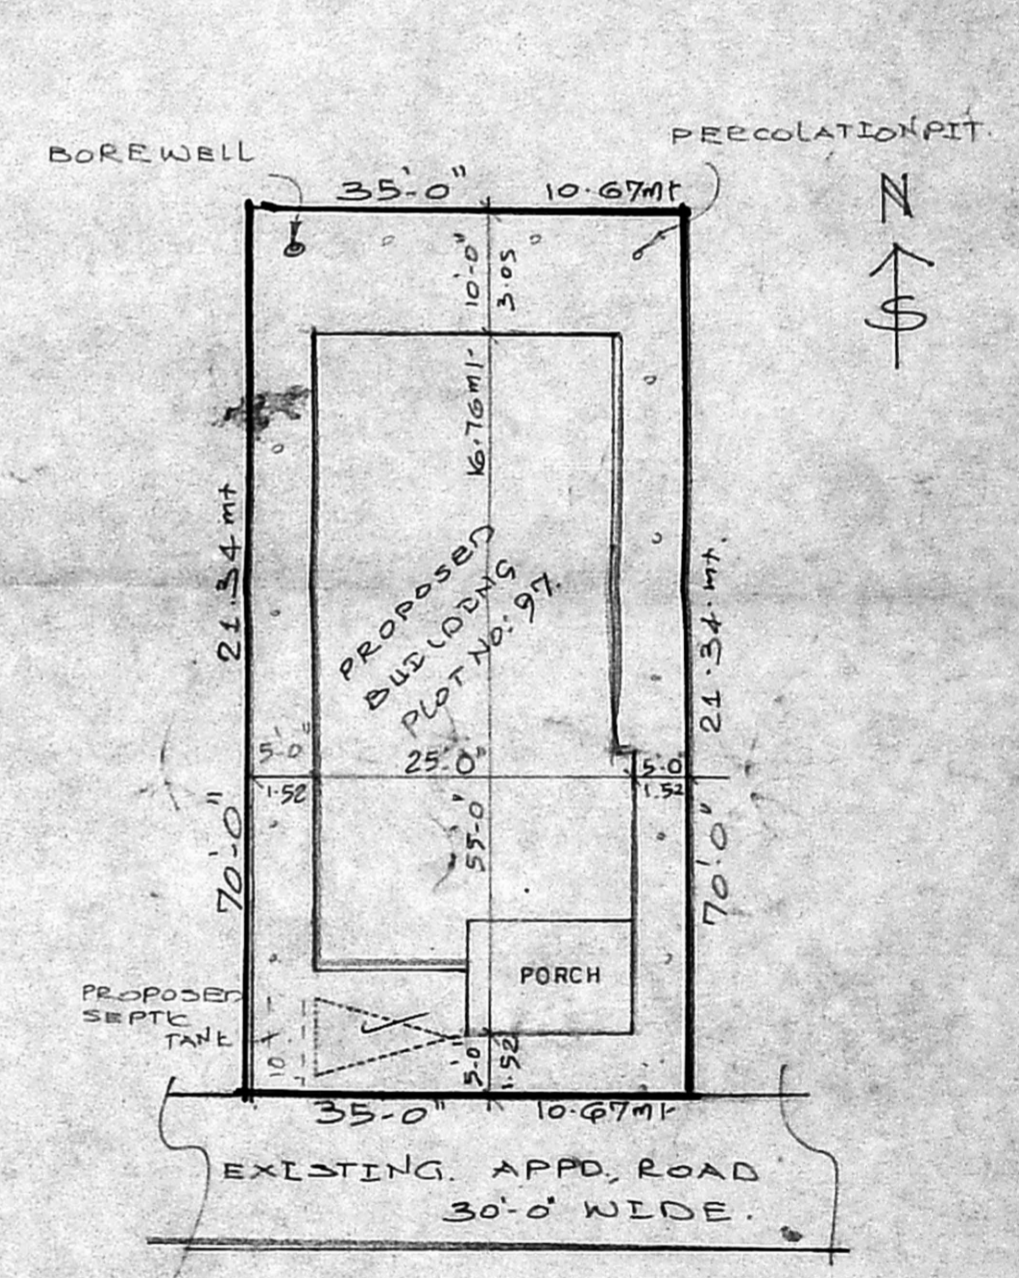
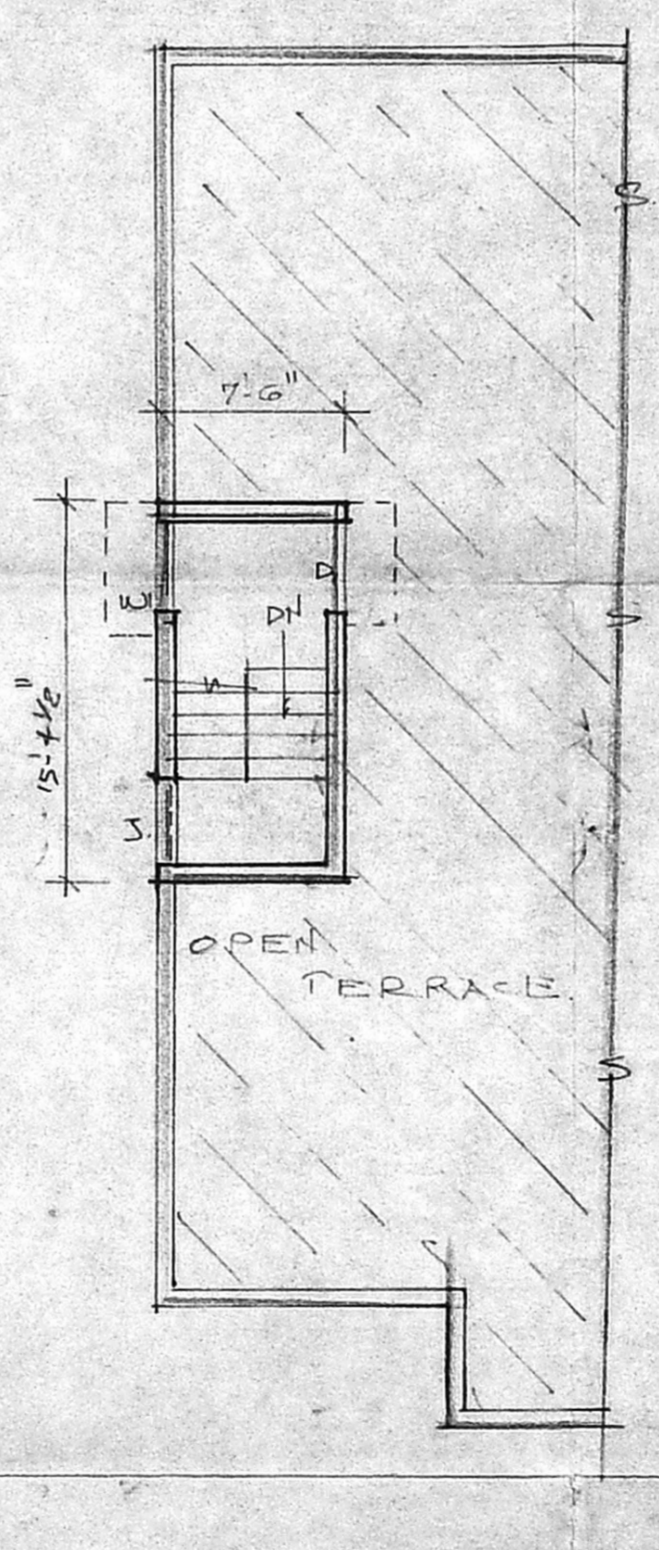
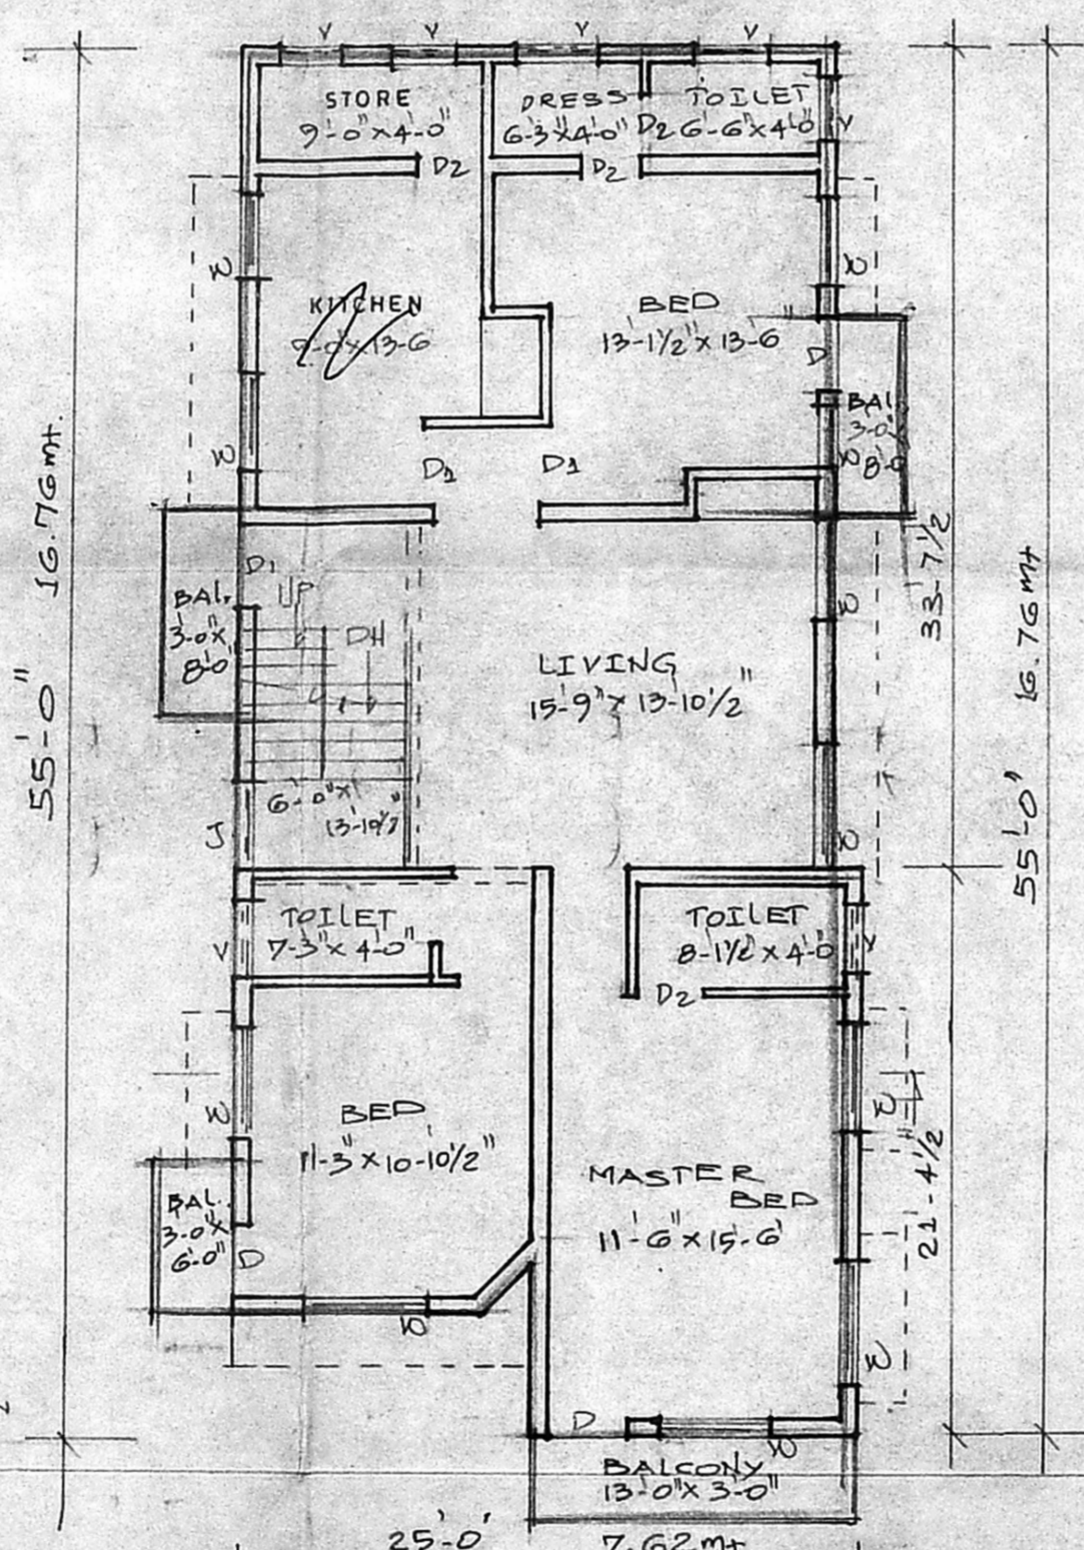


SECTION 'X-Y'

DETAILS OF SEPTIC TANK.

PERCOLATION PIT.

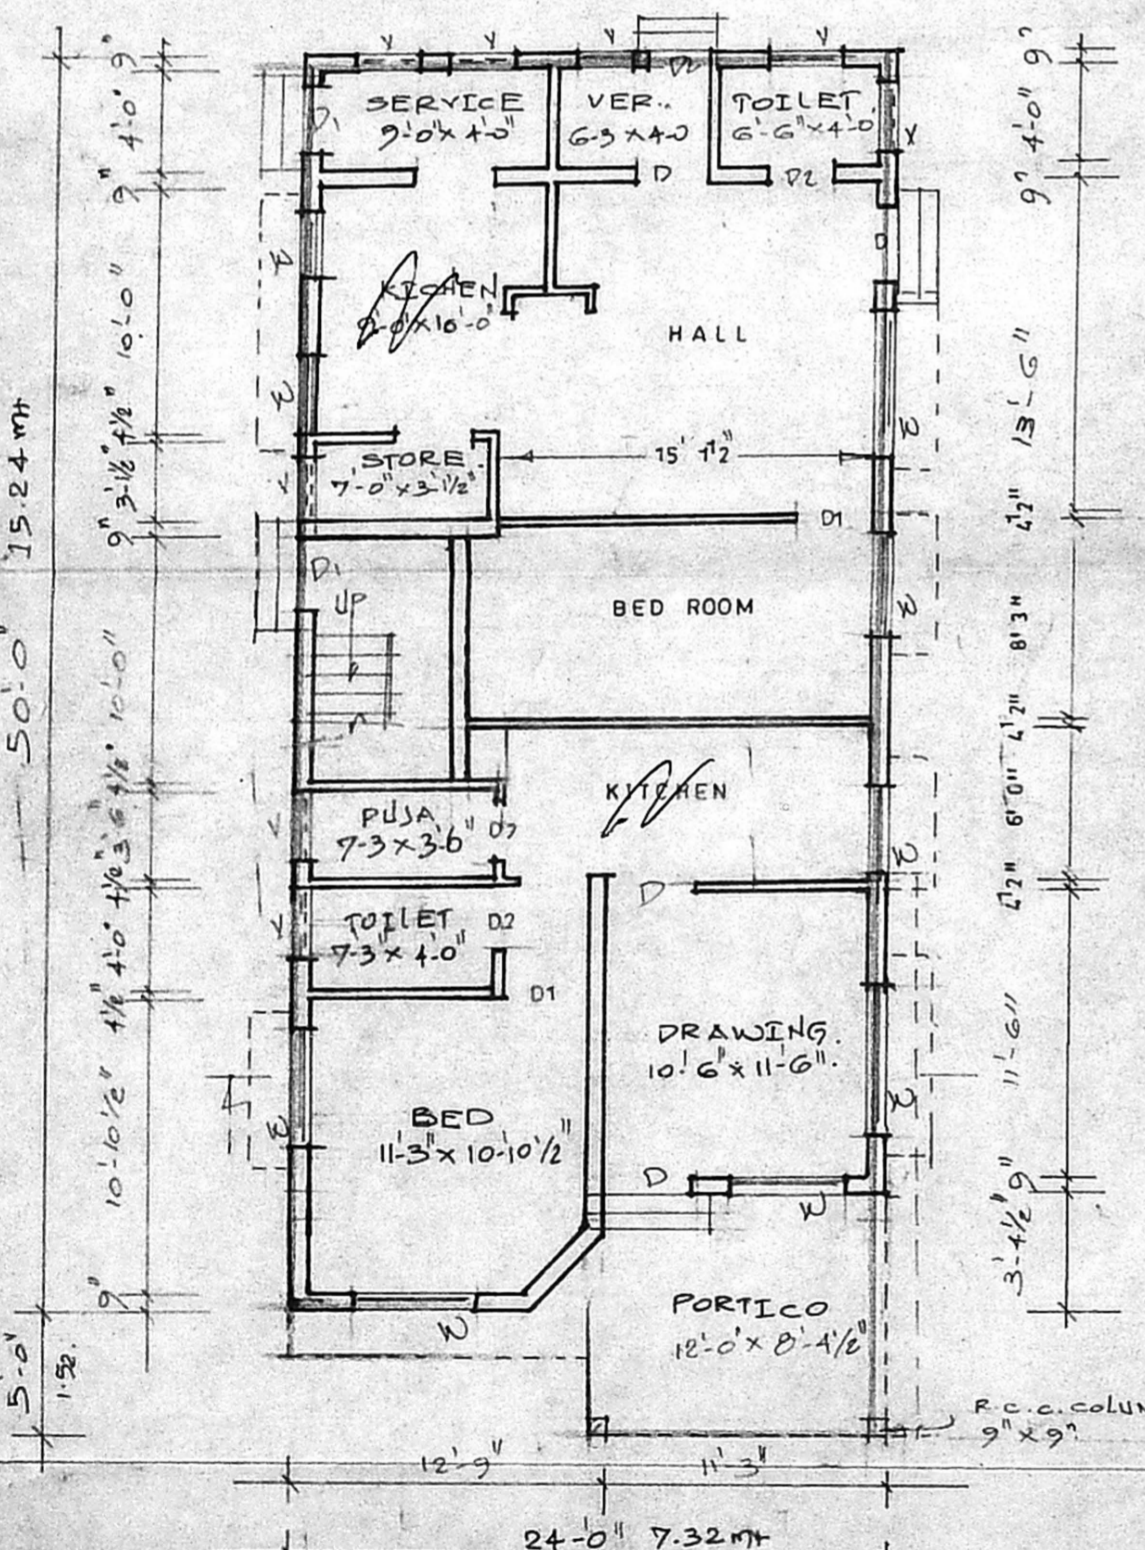

GROUND FLOOR PLAN SCALE:- 1"=8'-0" (1:100)

FIRST FLOOR PLAN.

TERRACE FLOOR PLAN.

SITE PLAN SCALE:- 1"=16'-0" (1:200)

OWNER: [SANDIP MAITRA]

PLAN SHOWING THE PROPOSED RESIDENTIAL BUILDING IN PLOT NO.-97, V.G.P. LAY-OUT PART-I, SURVEY NO:- 1/1A, 2A OF PALAVAKKAM VILLAGE, TAMBARAM TALUK, KANCHEEPURAM DISTRICT.
 LAY-OUT APPROVED L.P.D.M No:- 2/75
 D.D.T.P

AREA DETAILS:
 PLOT EXTENT: 2450 sq ft 227.60m²
 G.F. PLINTH AREA: 1162 + 107.95
 PORTICO AREA: 100 + 9.29
 F.F. PLINTH AREA: 1281 + 119.00
 HEAD ROOM 115 + 10.70
 TOTAL PLINTH 2558 + 147.65m²
 COVERAGE :- 52%
 F.S.I. :- 1.04

JOINERY DETAILS:-
 D DOOR 3'-3" x 7'-0"
 D1 " 3'-0" x 7'-0"
 D2 " 2'-6" x 7'-0"
 W WINDOW 4'-6" x 4'-0"
 W1 " 3'-0" x 4'-0"
 V VENTILATOR 2'-6" x 2'-0"

COLOUR INDEX
 PROPOSED [shaded box]
 EXISTING [white box]
 ROAD [thick line]
 BOUNDARY [thin line]

PREPARED BY:
NEW INDIA PLANNERS
 No. 43, MEDAVAKKAM MAIN ROAD (UPSTAIRS)
 OPP. KUMARAN THEATRE,
 PURATHIVAKKAM, CHENNAI-98

P. SAMINATHAN, D.C.E.
 Licensed Surveyor, Corporation of Chennai
 REG. No. 334
 No. 44, NALLETHAMBI STREET,
 Chennai-600005. Phone: 8551425

LICENSED SURVEYOR