



SECTION 'A - A'




FRONT ELEVATION

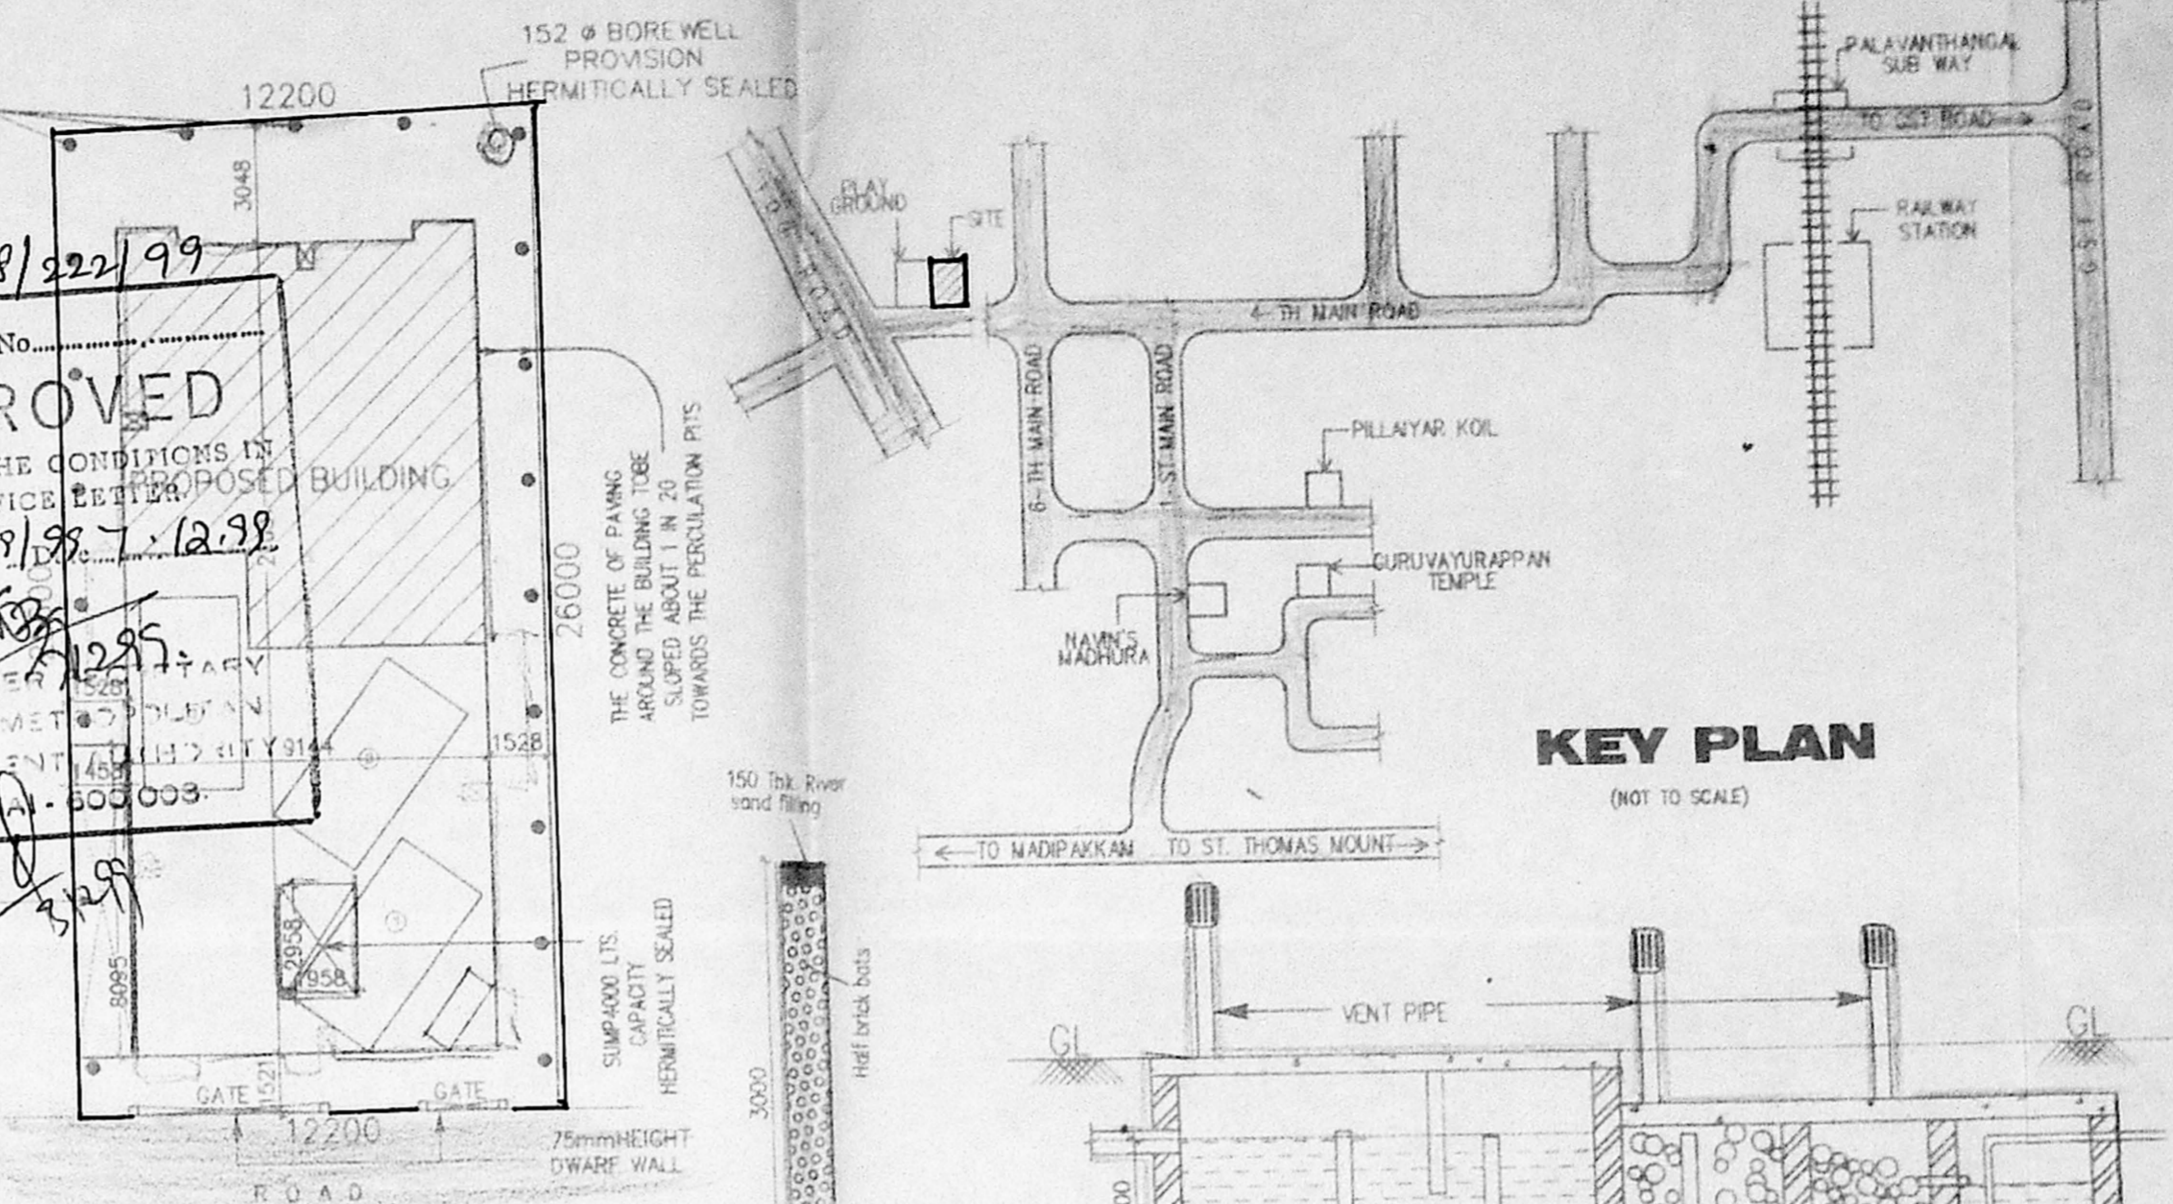


SITE PLAN
(SCALE 1:200)

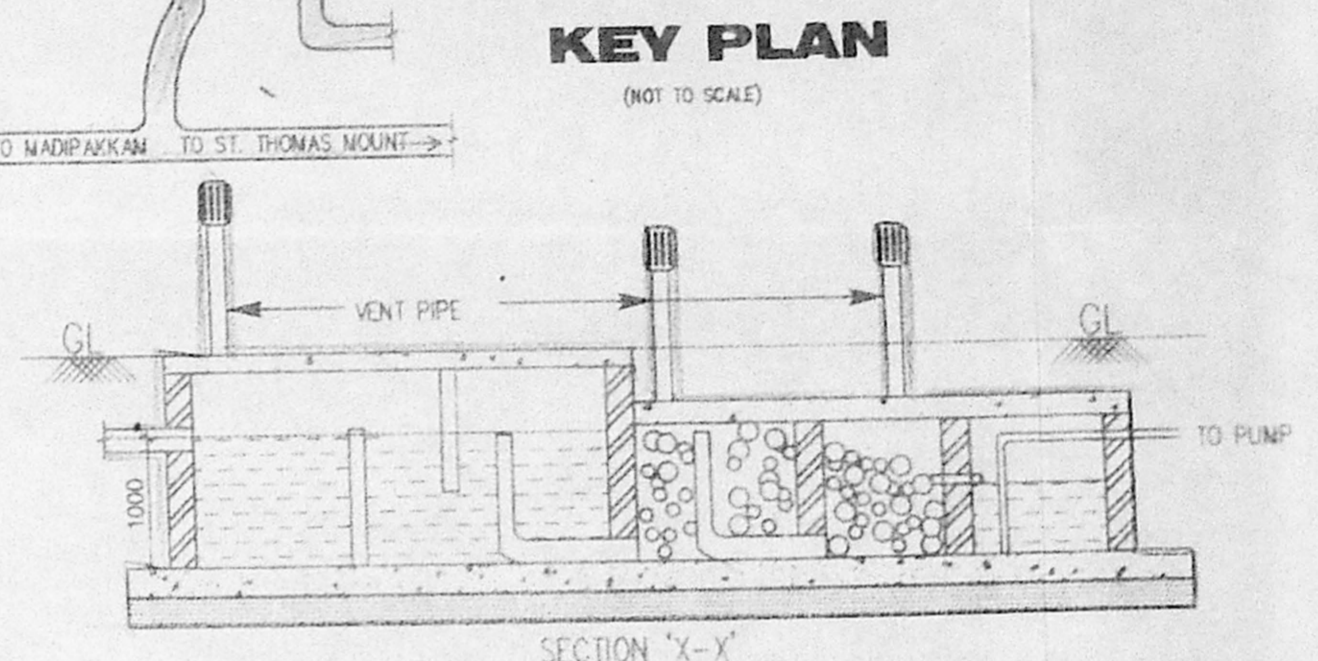


KEY PLAN
(NOT TO SCALE)

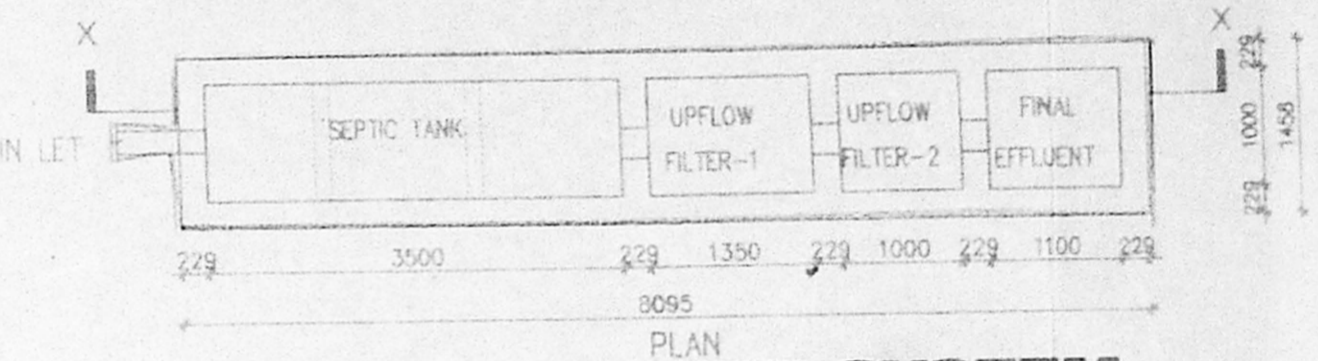


UPFLOW FILTER SYSTEM
(SCALE 1:75)

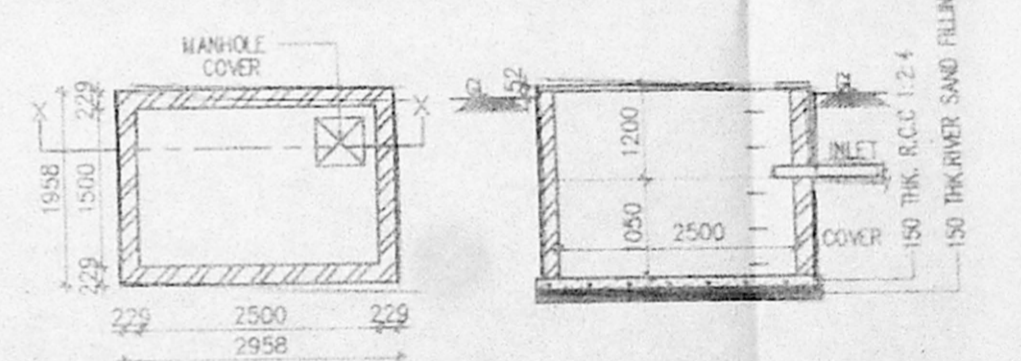


SUMP DETAIL

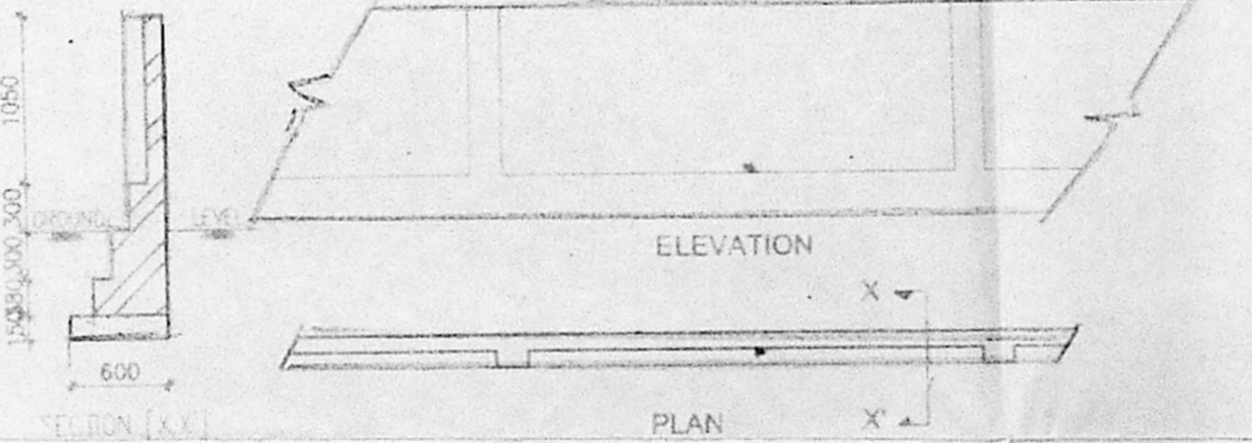


COMPOUND WALL DETAIL
(SCALE 1:50)

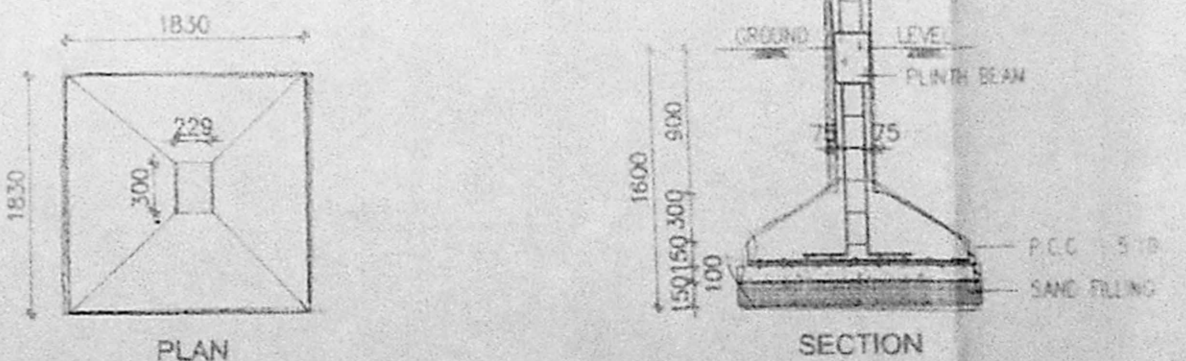


FOUNDATION DETAIL
(SCALE 1:50)

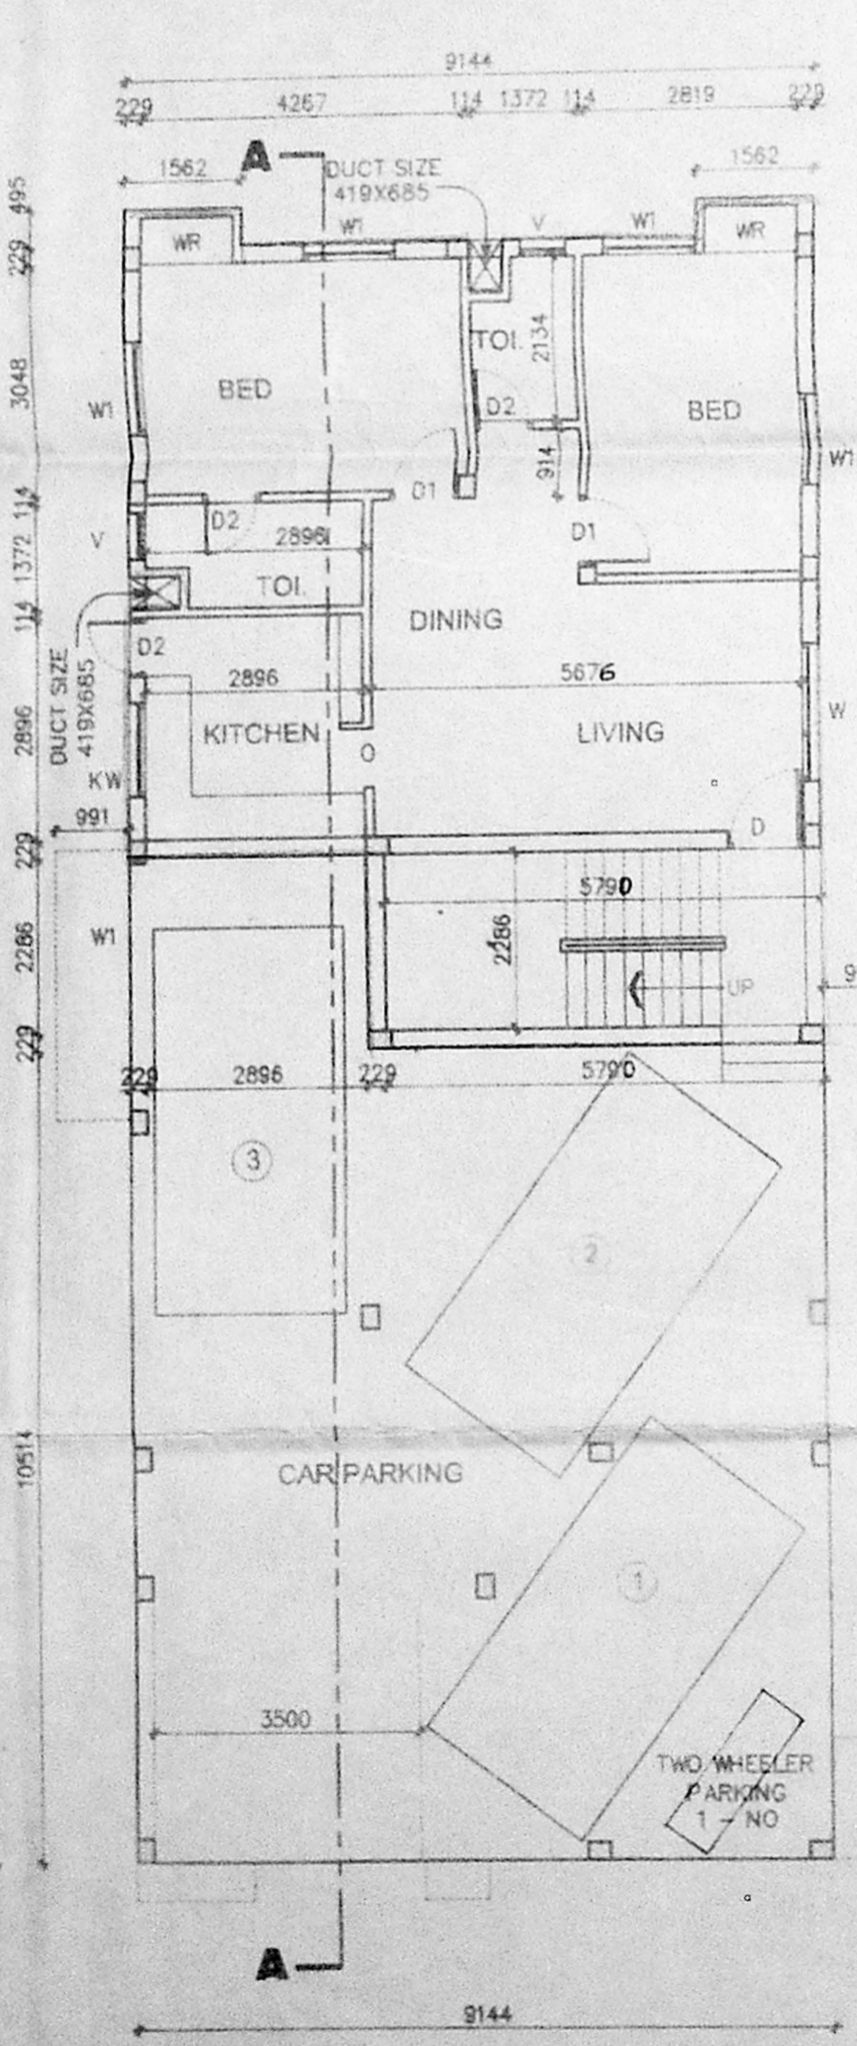


GROUND FLOOR PLAN

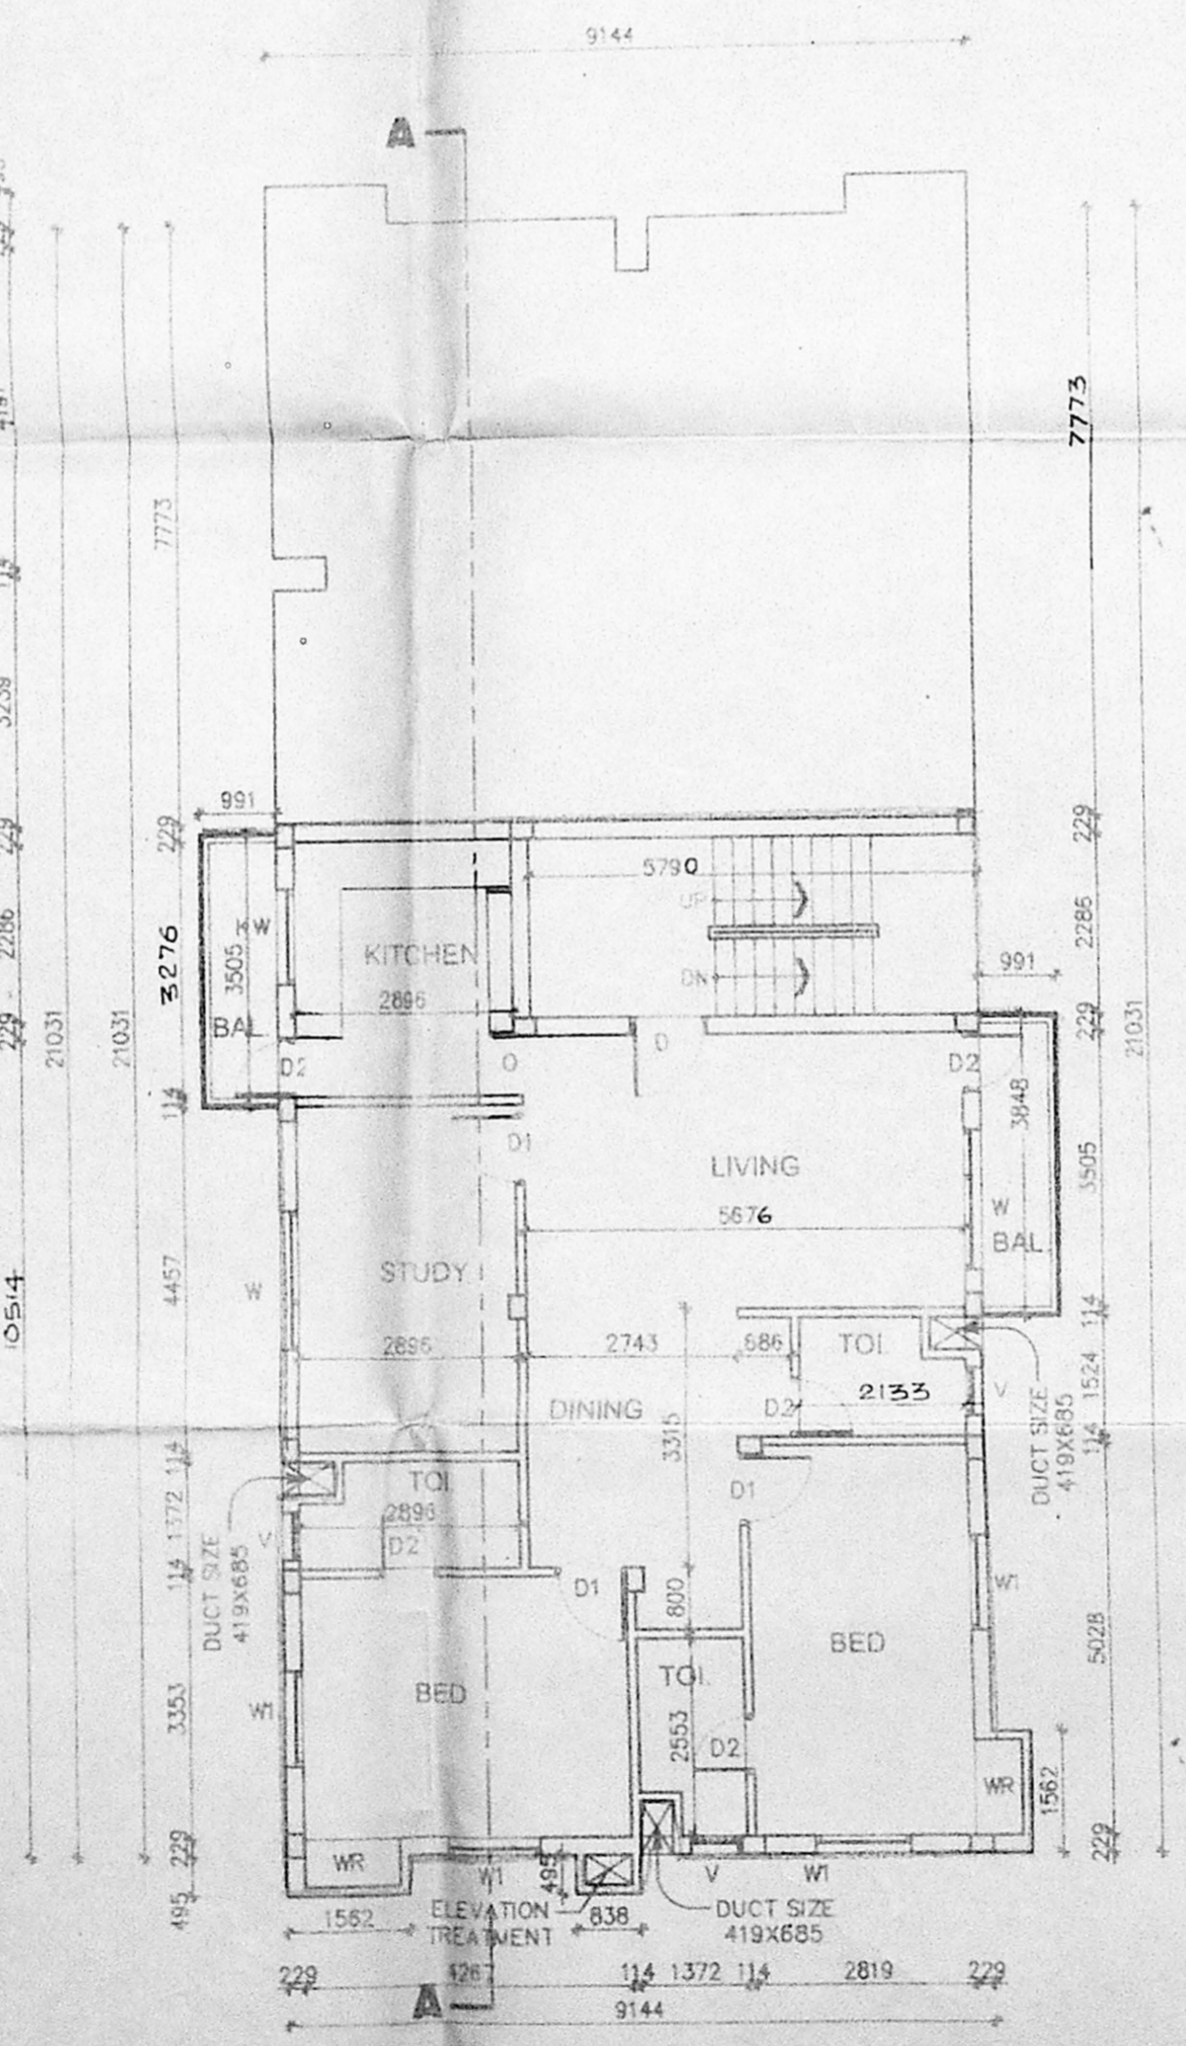

GROUND FLOOR PLAN OVER STILTS

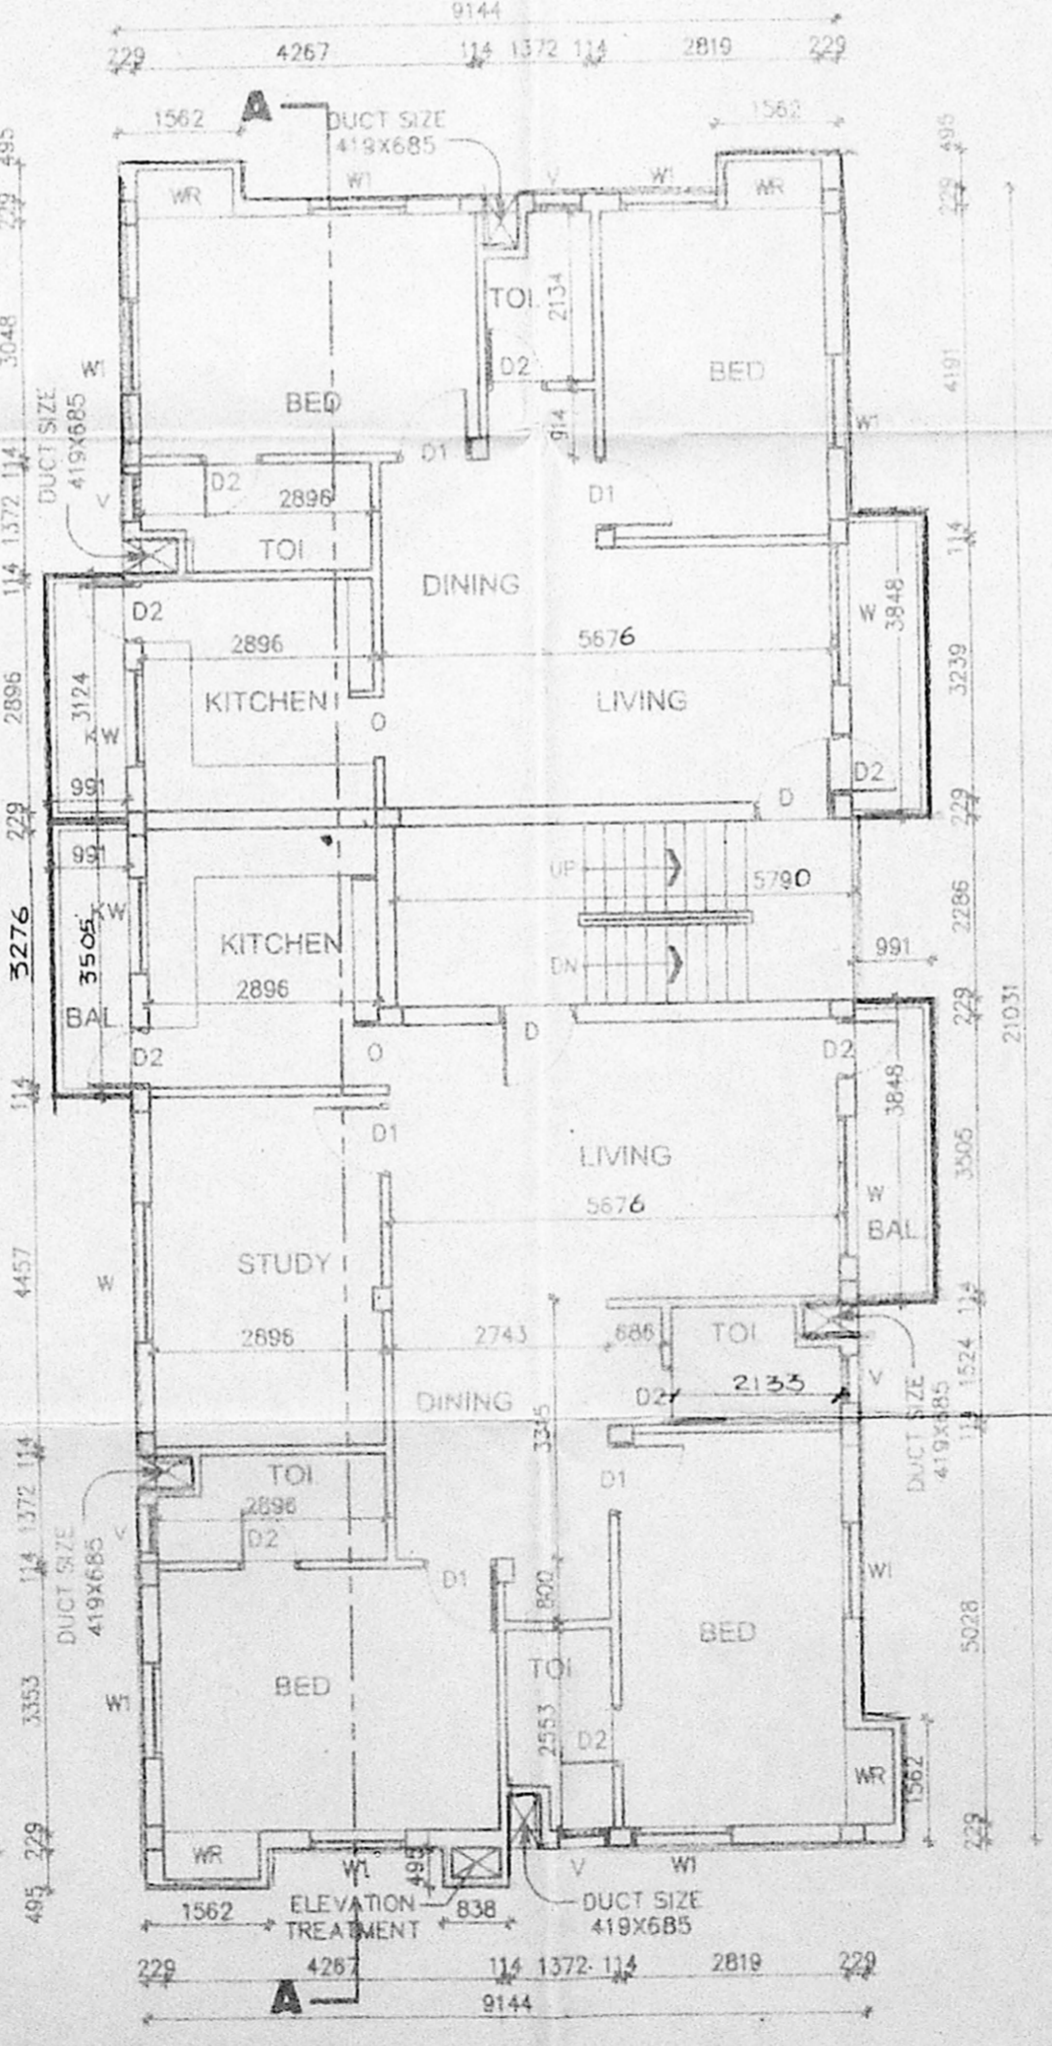

FIRST FLOOR PLAN

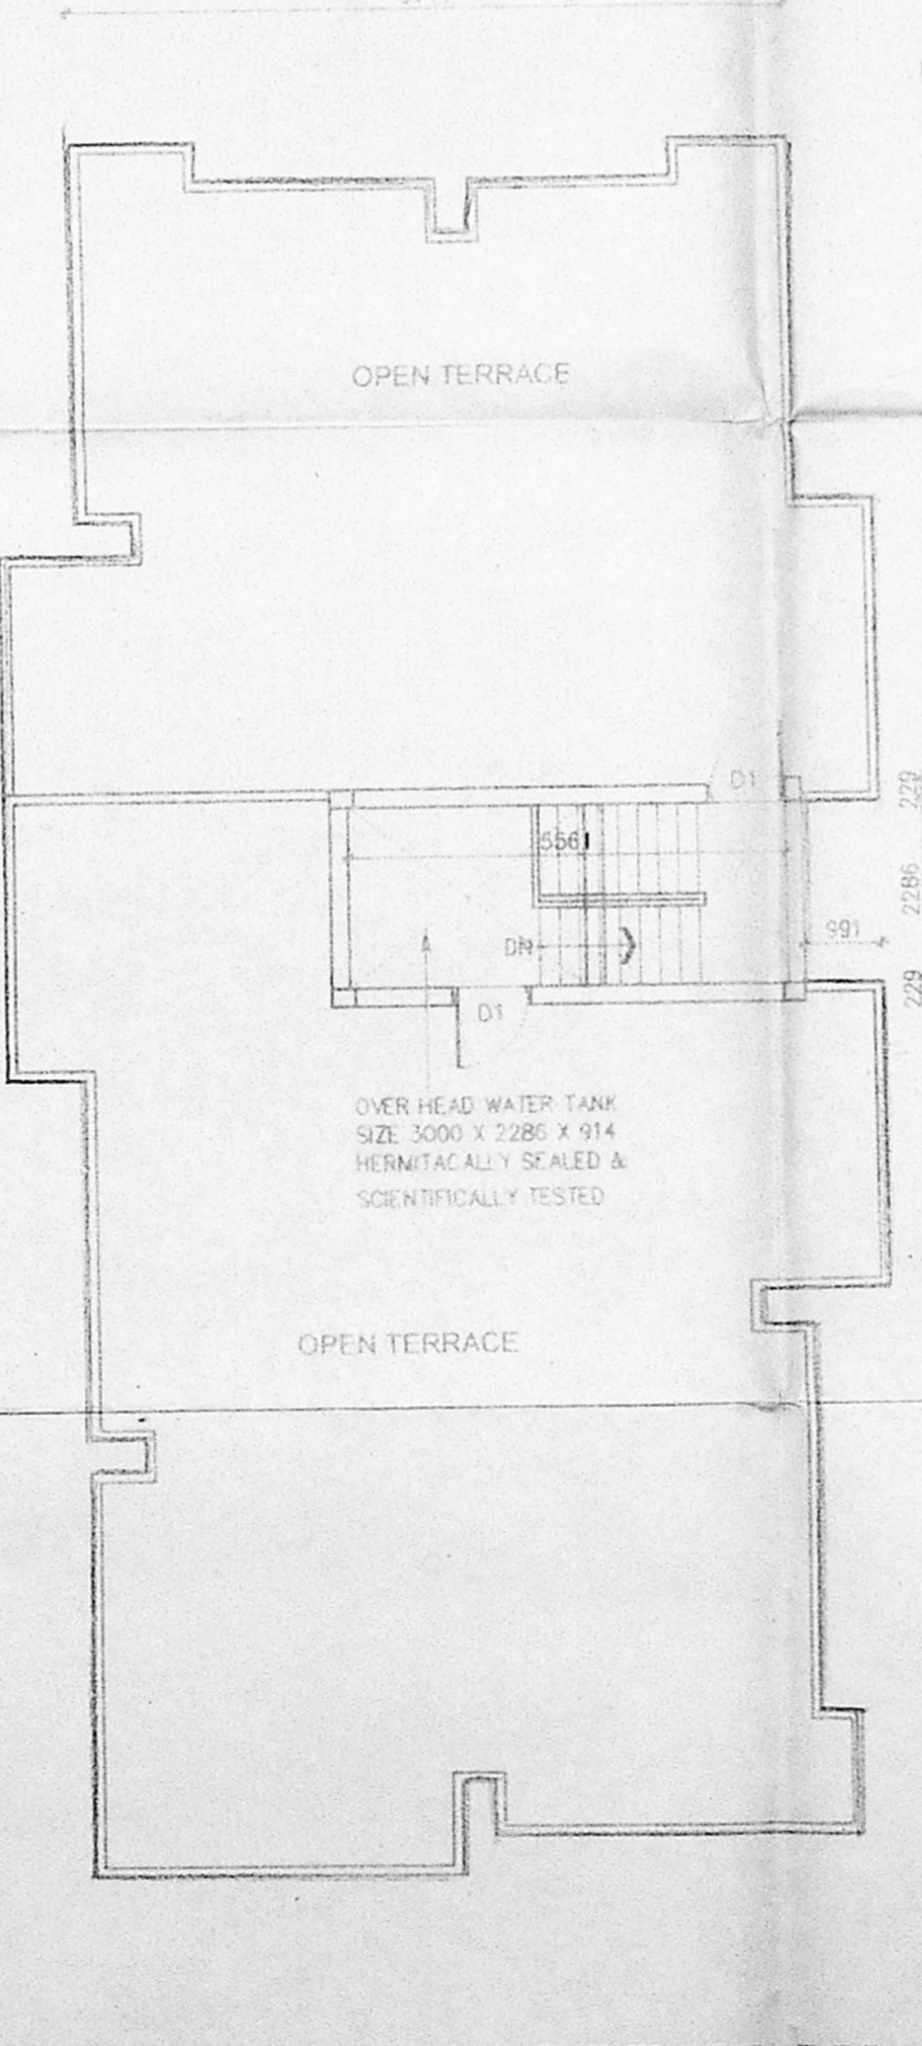

TERRACE FLOOR PLAN

SCHEDULE OF JOINERY:

TYPE	DETAIL	WIDTH	HEIGHT
D	MAIN DOOR	991	2100
D1	-D0-	900	2100
D2	-D0-	762	2100
W	C.W. GLAZED WINDOW	1778	1372
W1	-D0-	1200	1372
K/W	KITCHEN WINDOW	1200	1067
O	OPEN	762	2100
V	C.W. GLAZED VENTILATOR	600	900

SPECIFICATION:

- FOUNDATION : R.C.C COLUMN FOOTINGS
- BRICK WORK : C.M 1:6 FOR SUPER STRUCTURE
- PLASTERING : C.M 1:5 FOR WALLS & 1:3 FOR CEILING
- FLOORING : MOSAIC FLOORING
- CEMENT PAINT : 2.COAT FOR WALLS & 1.EXTRA COAT FOR CEILING
- R.C.C : 1:2:4 FOR SLABS & LINTELS
- WOOD WORK : ALL WOOD WORKS IN BEST QUALITY TIMBER
- WEATHERING : B.JELLY LIME MORTAR OVER ROOF COURSE
- SLAB ONE LAYER OF COUNTRY TILES

COLOUR INDEX:

- PROPOSED
- ROAD
- BOUNDARY

AREA STATEMENT

	Sq. M
TOTAL SITE EXTENT:	321.00
GROUND FLOOR	89.279
GROUND FLOOR OVER STILTS	129.202
FIRST FLOOR	208.161
TOTAL	426.642
GROUND COVERAGE	64.84
F.S.I	1.329

PROPOSED BUILDING AT
OLD R.S. NO:7/1A1A2 &
T.S. NO:193, BLOCK NO:9,
PLOT NO:4, MANGAYARKARASI NAGAR,
NANGANALLUR, CHENNAI - 600 061
ALANDUR MUNICIPALITY

MANG-CMD SCALE : 1 : 100
 DATE : 24/08/1999
 DRAWN : D. Elumalai

POWER AGENT / OWNER SIGNATURE

ARCHITECT

W. ANAND
 ARCHITECT & PROJECT CONSULTANT
 COUNCIL REG. NO. CA/89/1631
 42/1, Velachery Road
 Guindy, Chennai - 600 092
 Tel: 91 44 233070