



ELEVATION

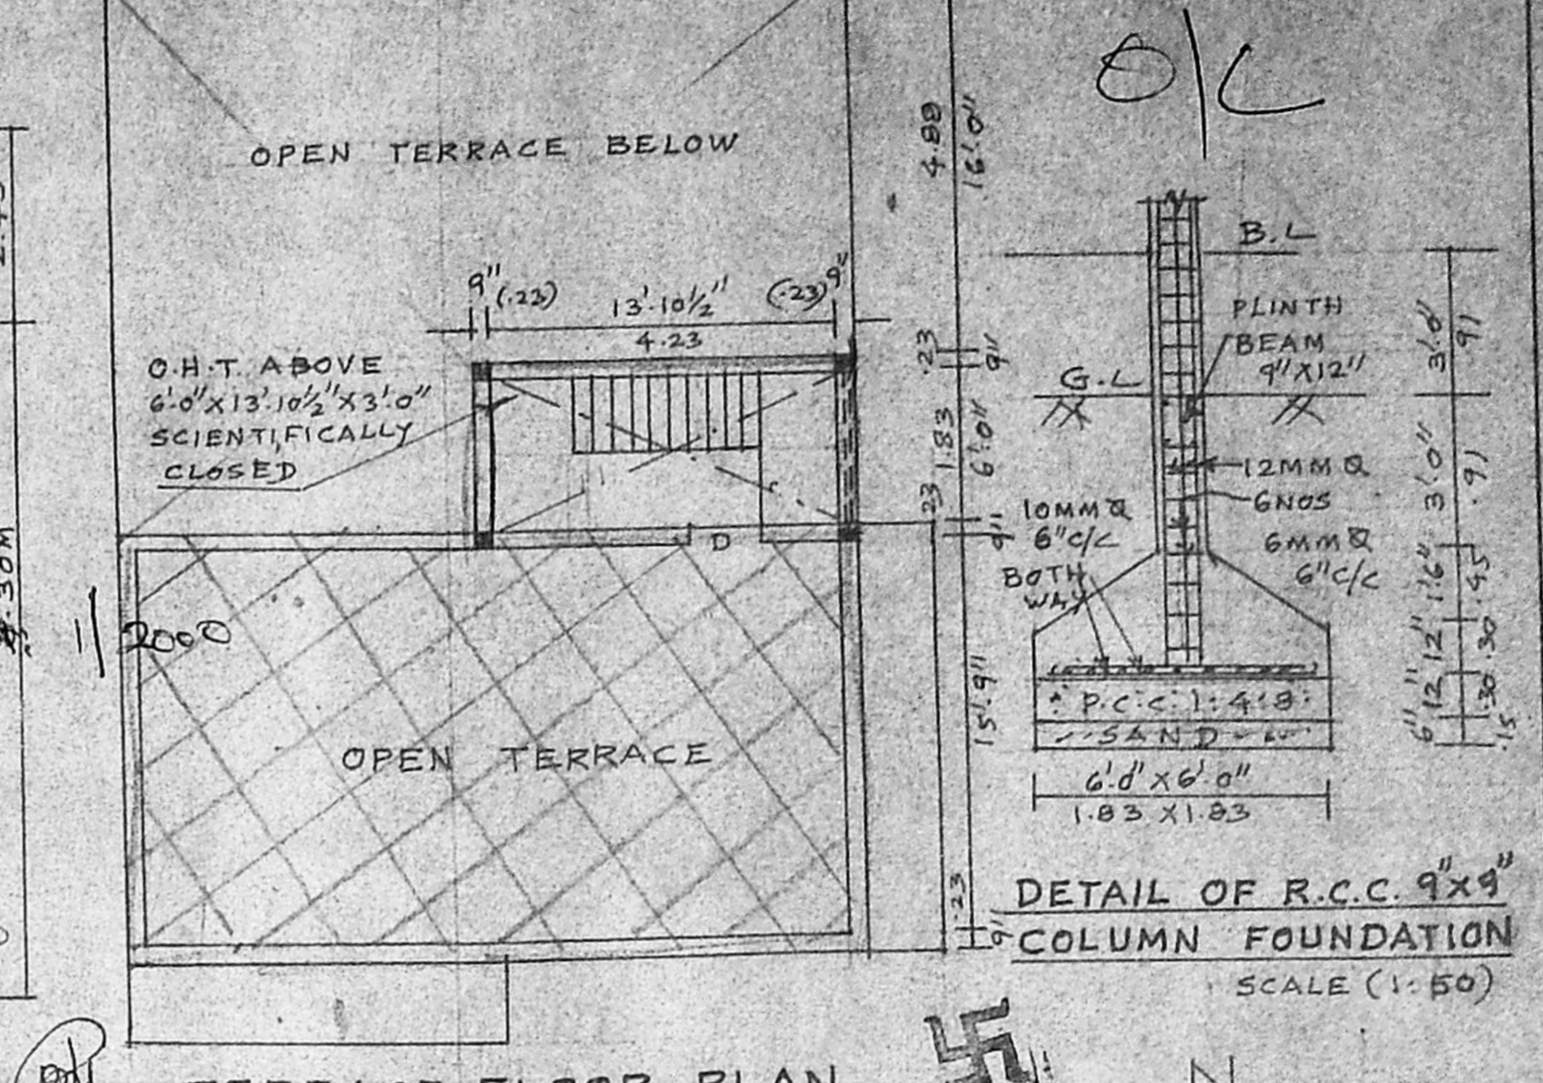


TERRACE FLOOR PLAN


MANAGING PERMIT NO. 2392/98 DATED 10/10/2000
 APPROVED
 SUBJECT TO THE CONDITION THAT THIS PERMIT LETTER IS VALID ONLY FOR STILL PARKING

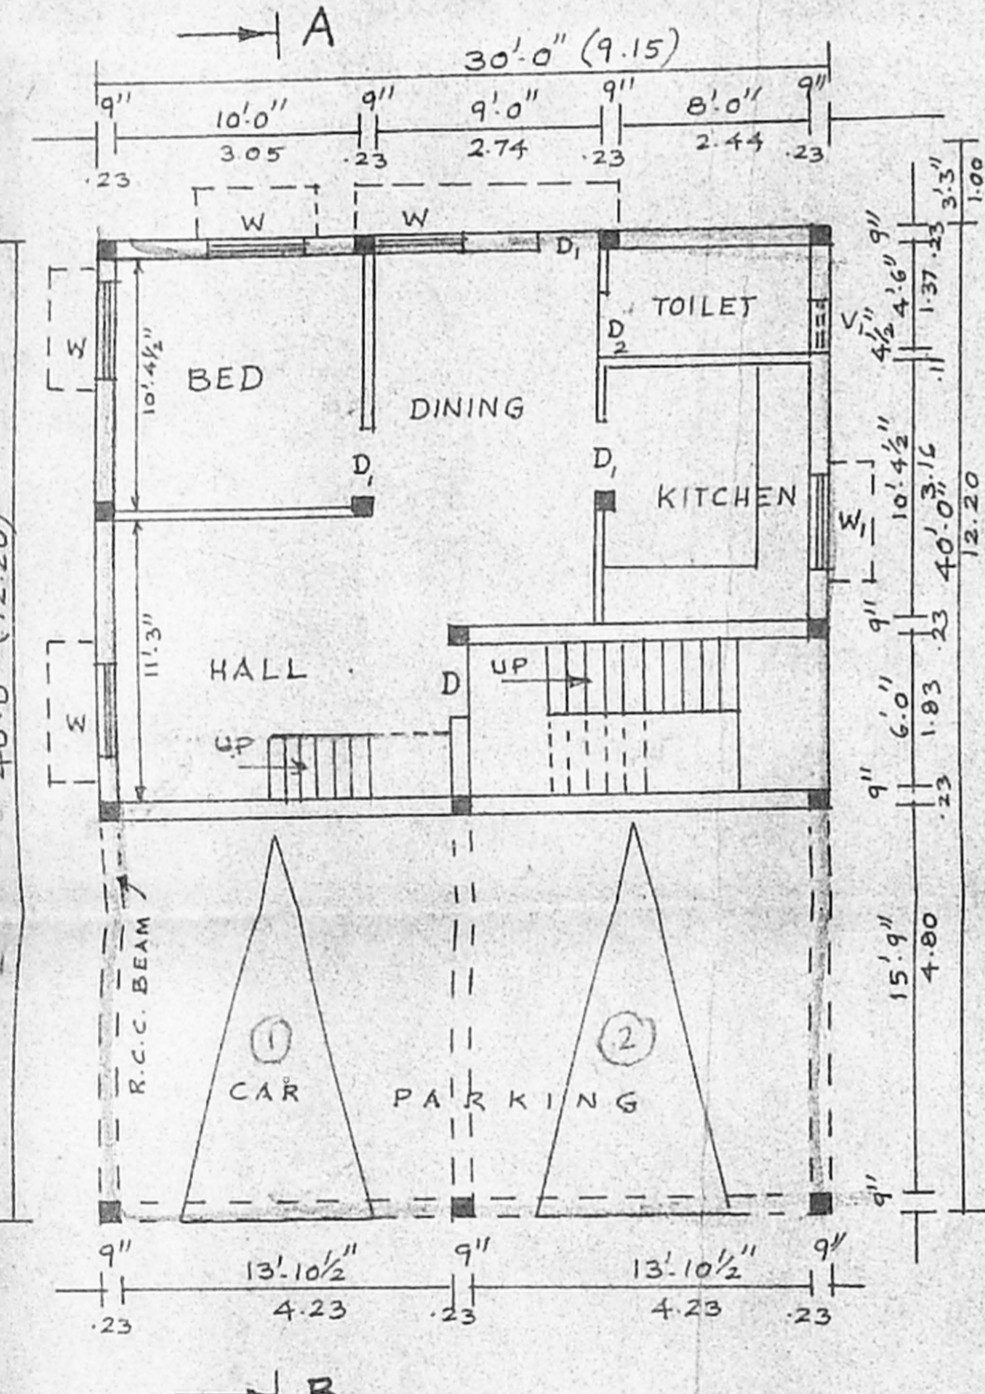


STILT CUM GROUND FLOOR PLAN

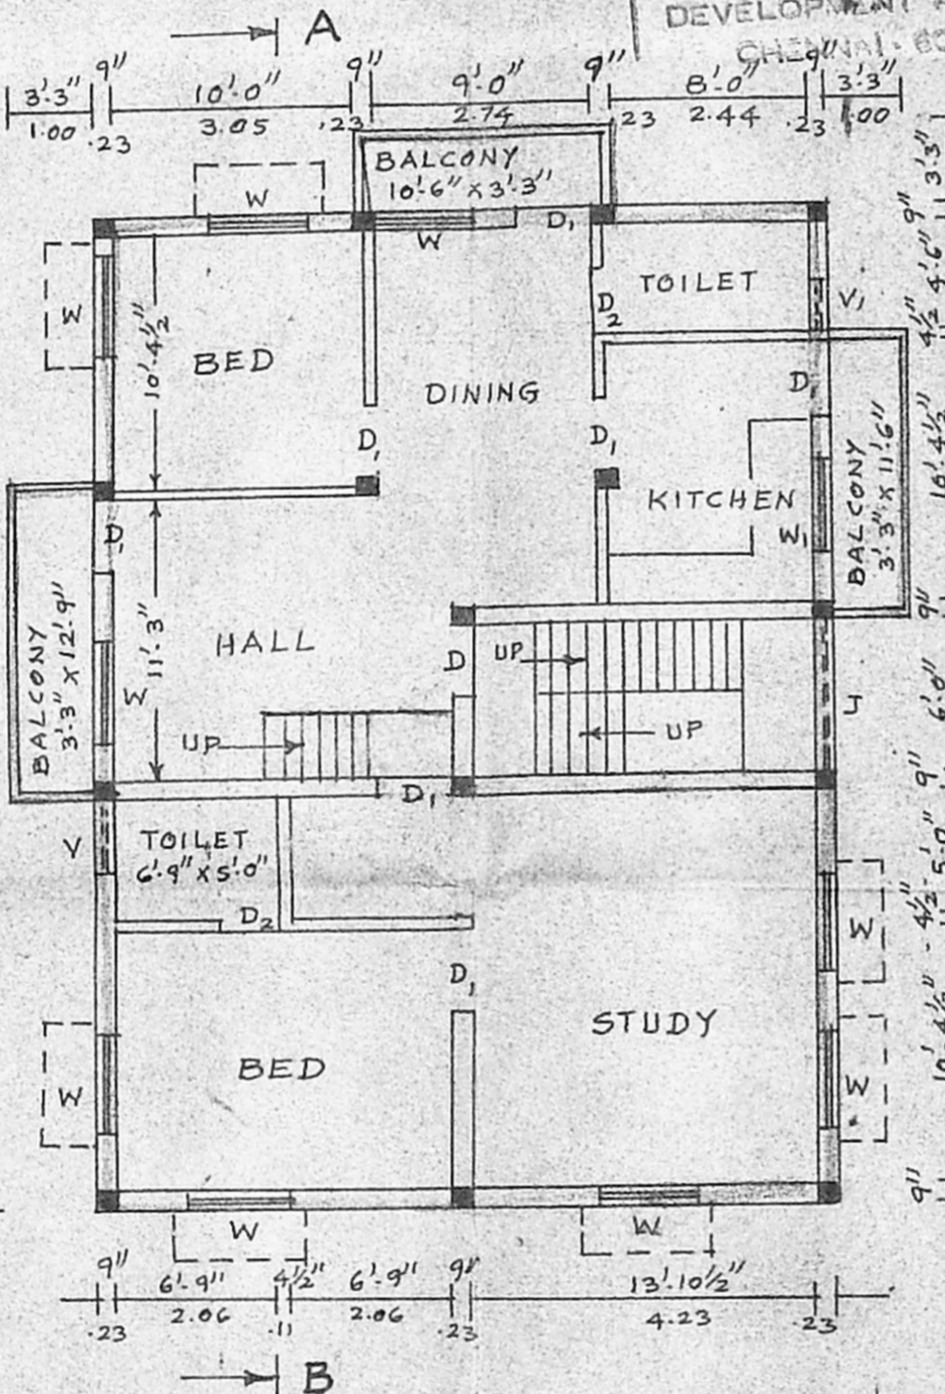


GROUND FLOOR CUM FIRST FLOOR PLAN

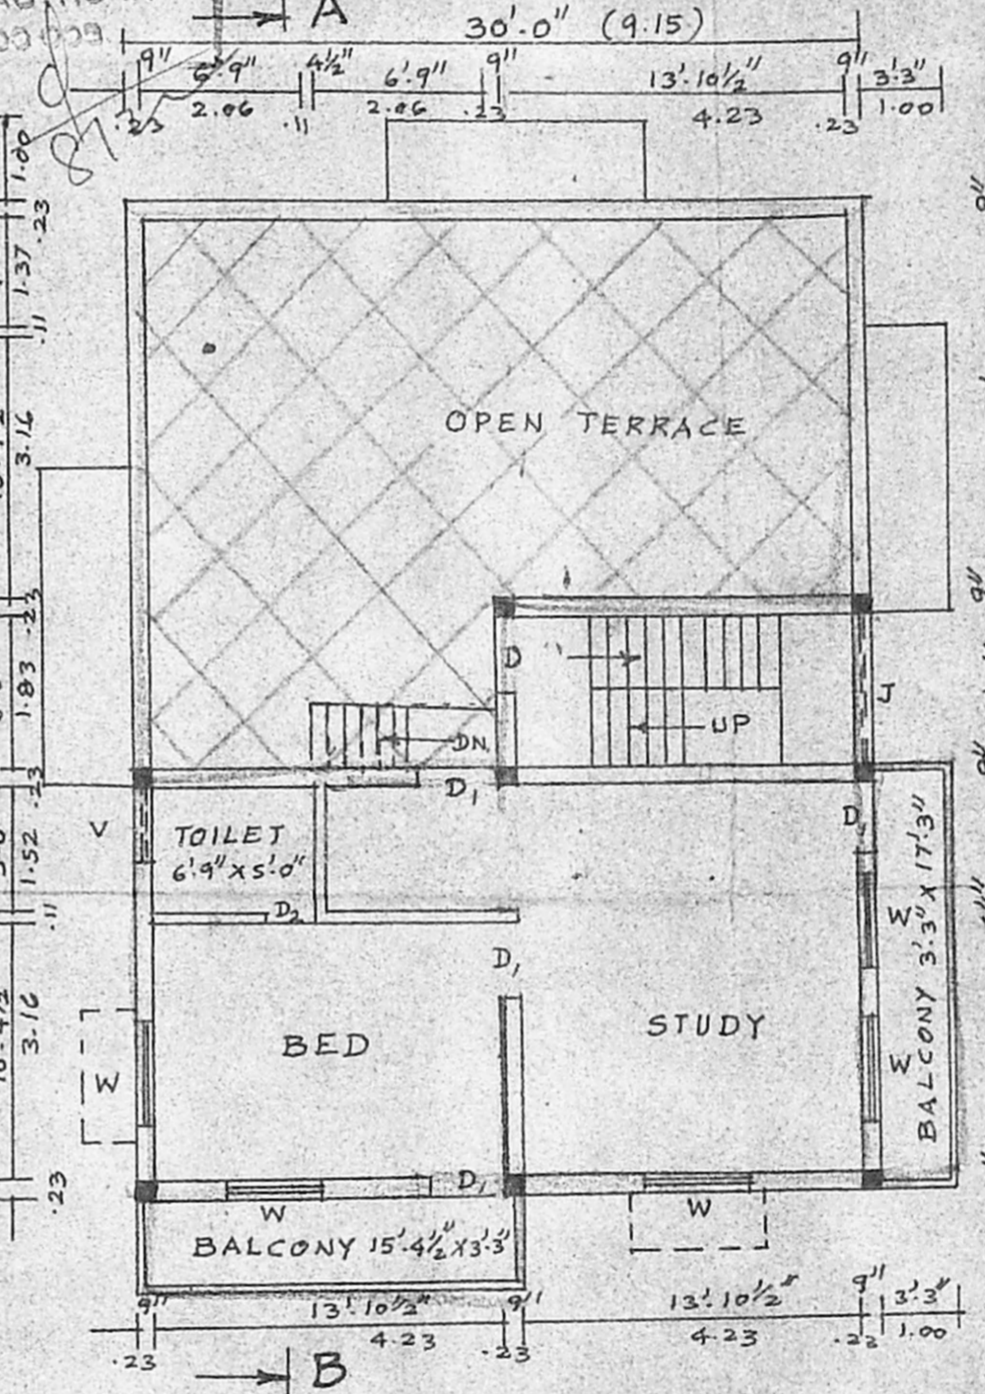

FIRST & TERRACE FLOOR PLAN

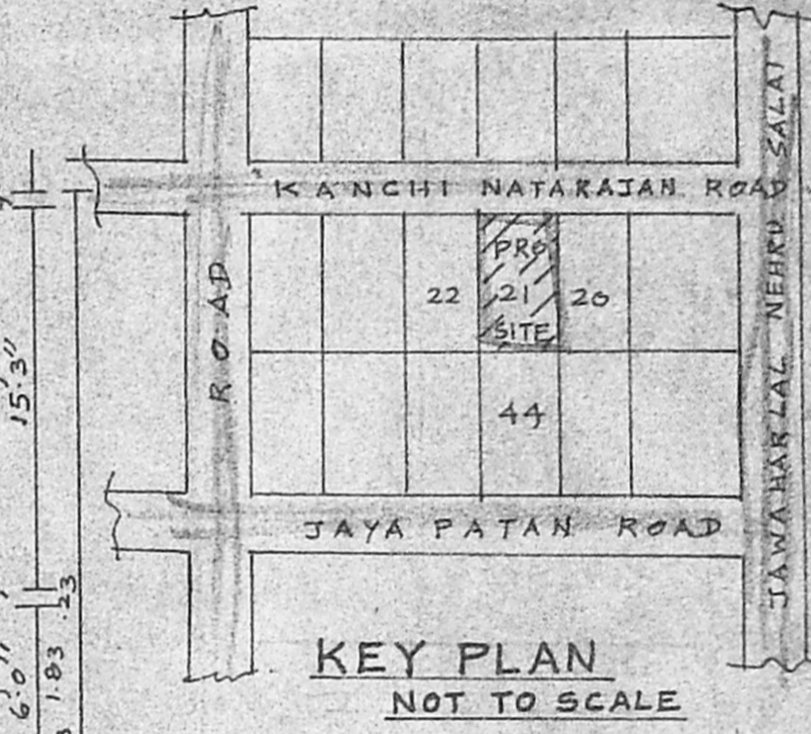

KEY PLAN NOT TO SCALE

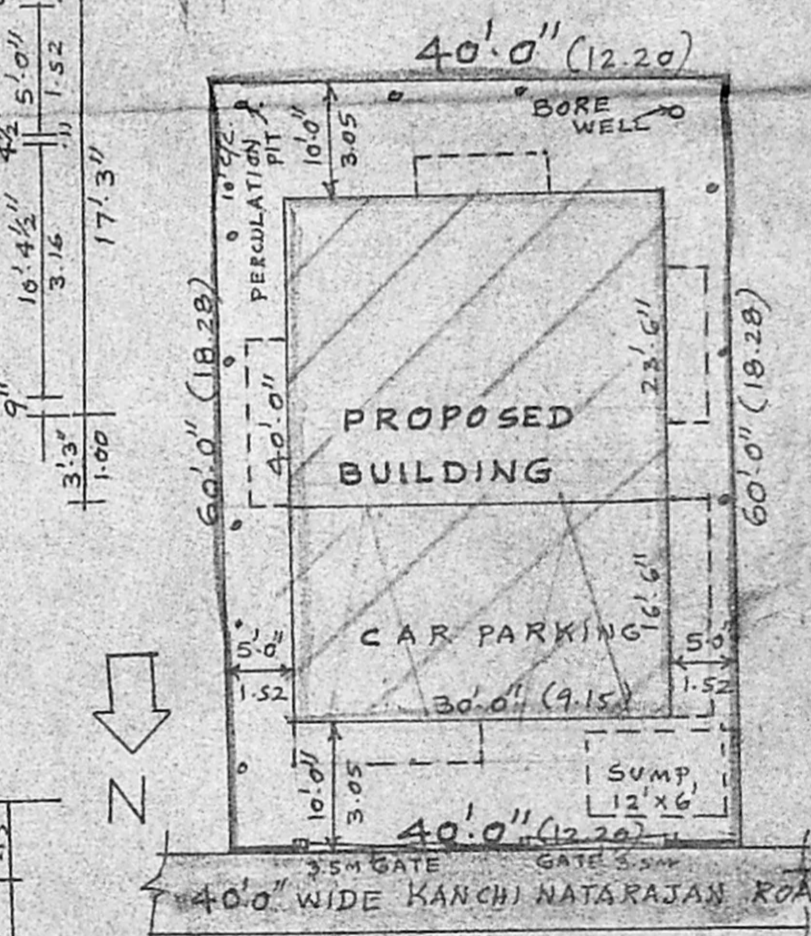


SITE PLAN SCALE:- 1"=16'0"

PLAN SHOWING THE PROPOSED CONSTRUCTION OF RESIDENTIAL BUILDING AT PLOT No.21, KANCHI NATARAJAN ROAD, ASHOK NAGAR, IN S.No. 259/22 OF KODAMBAKKAM VILLAGE CHENNAI- 83
 SCALE:- 1"=8'0" (1:100)

COLOUR INDEX

PROPOSED	
EXISTING	
ROAD	
SITE BOUNDARY	

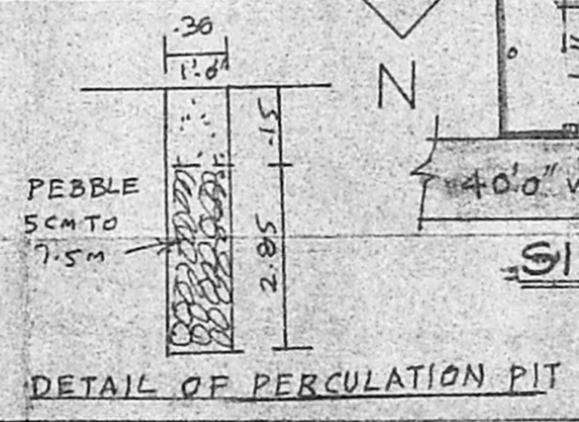

JOINERY DETAILS

D DOOR	3'3" x 7'0"	1.00 x 2.13
D1 DOOR	3'0" x 7'0"	0.91 x 2.13
D2 DOOR	2'6" x 7'0"	0.76 x 2.13
W WINDOW	4'0" x 4'6"	1.22 x 1.37
W1 WINDOW	4'0" x 2'6"	1.22 x 0.76
V VENTILATOR	2'0" x 2'0"	0.61 x 0.61
V1 VENTILATOR	3'0" x 2'0"	0.91 x 0.61
J R.C.C. JALLY	6'0" x 4'6"	1.83 x 1.37

AREA STATEMENT

	SQ FEET	SQ.M
PLOT EXTENT	2400.00	222.97
STILT CUM GROUND FLOOR	705.00	65.50
CAR PARKING (NON F.S.I)	495.00	45.99
GROUND FLOOR CUM FIRST FLOOR	1312.94	121.97
FIRST FLOOR (TERRACE FLOOR)	623.53	57.93
TOTAL FLOOR AREA	3136.47	291.39
FLOOR SPACE INDEX = 1.10		
COVERAGE = 59.12%		

P. Padman
 OWNER

K. Selvam
 K. SELVAM, B.E. AMIE, C. Eng (I) A. I. V.
 Consulting Civil Engineer Chartered Engineer
 Approved Valuer Licensed Surveyor,
 Class - I, Reg No. 319/99 2000
 Corporation of Chennai
 No. 1/69, Mogappair East,
 CHENNAI - 600 050.
 Ph. 6248269
 (For GREEN CHANNEL LICENSURE SURVEYOR APPLICATION NOT APPLICABLE)