




ELEVATION
A/26744/198/98

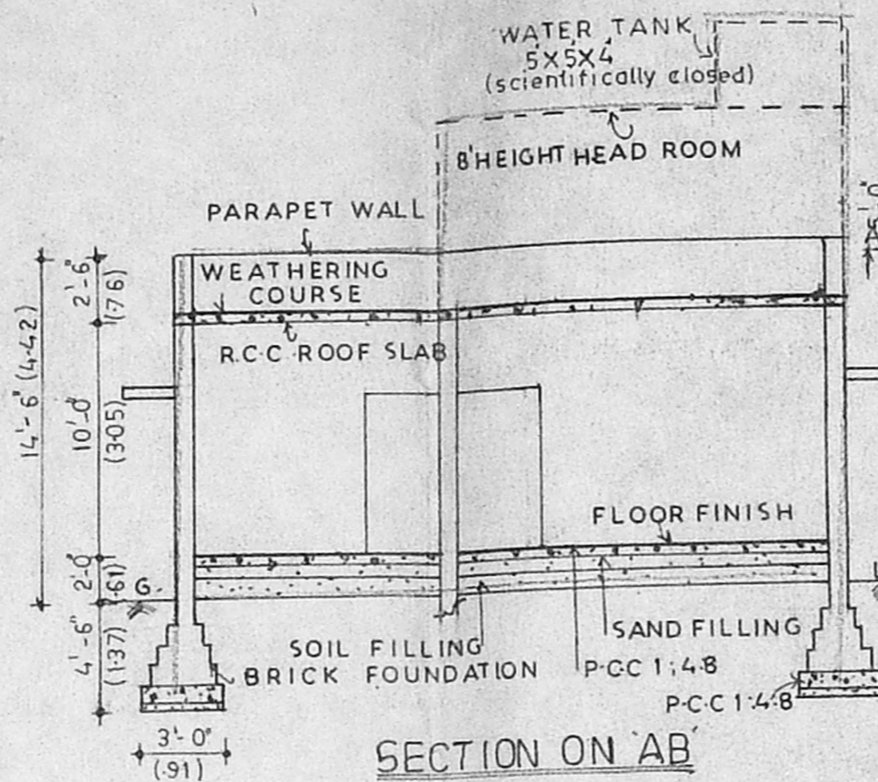


SECTION ON AB

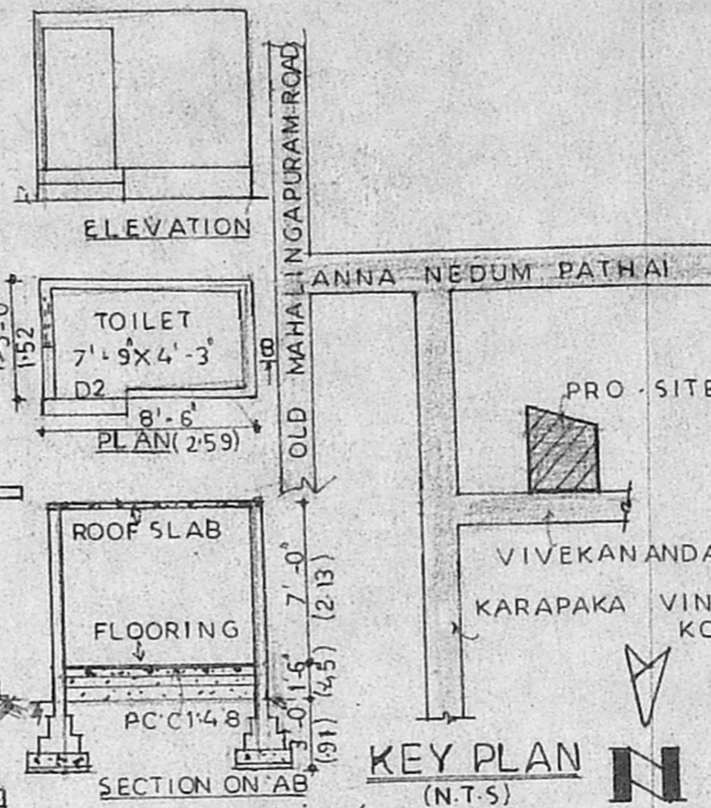


KEY PLAN (N.T.S)

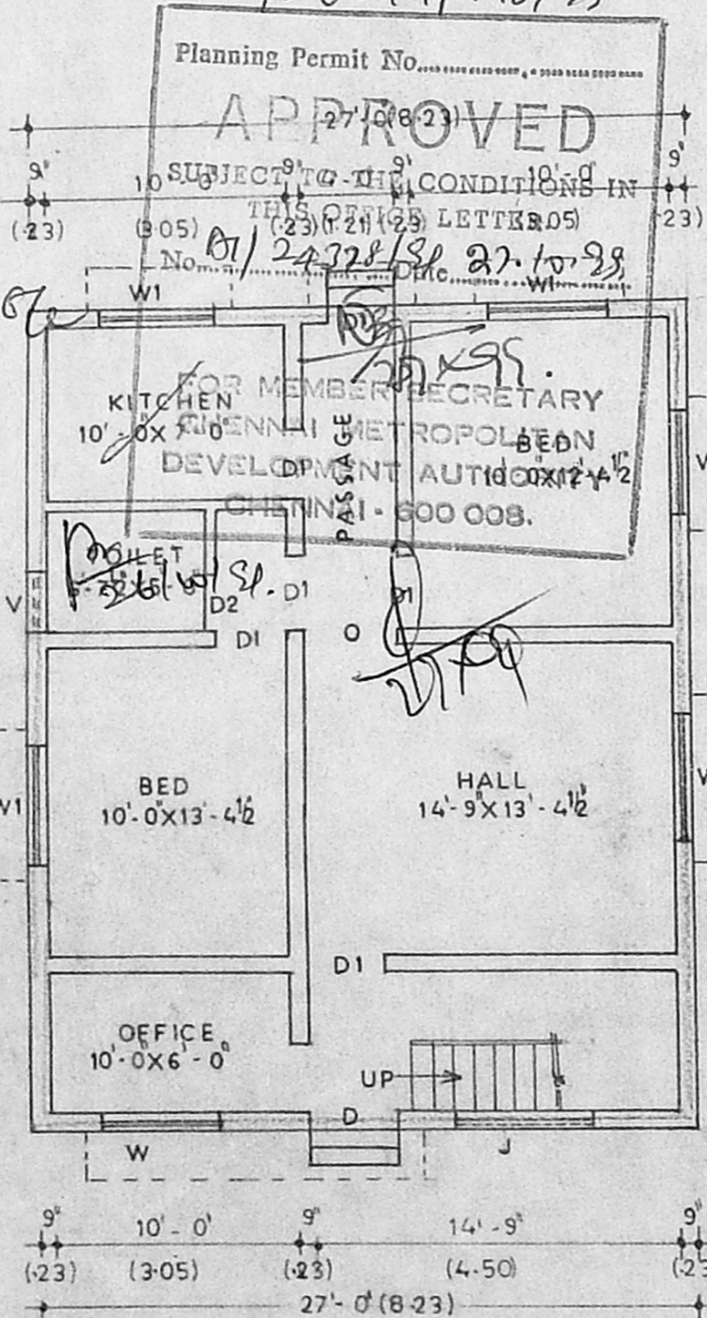

GROUND FLOOR PLAN

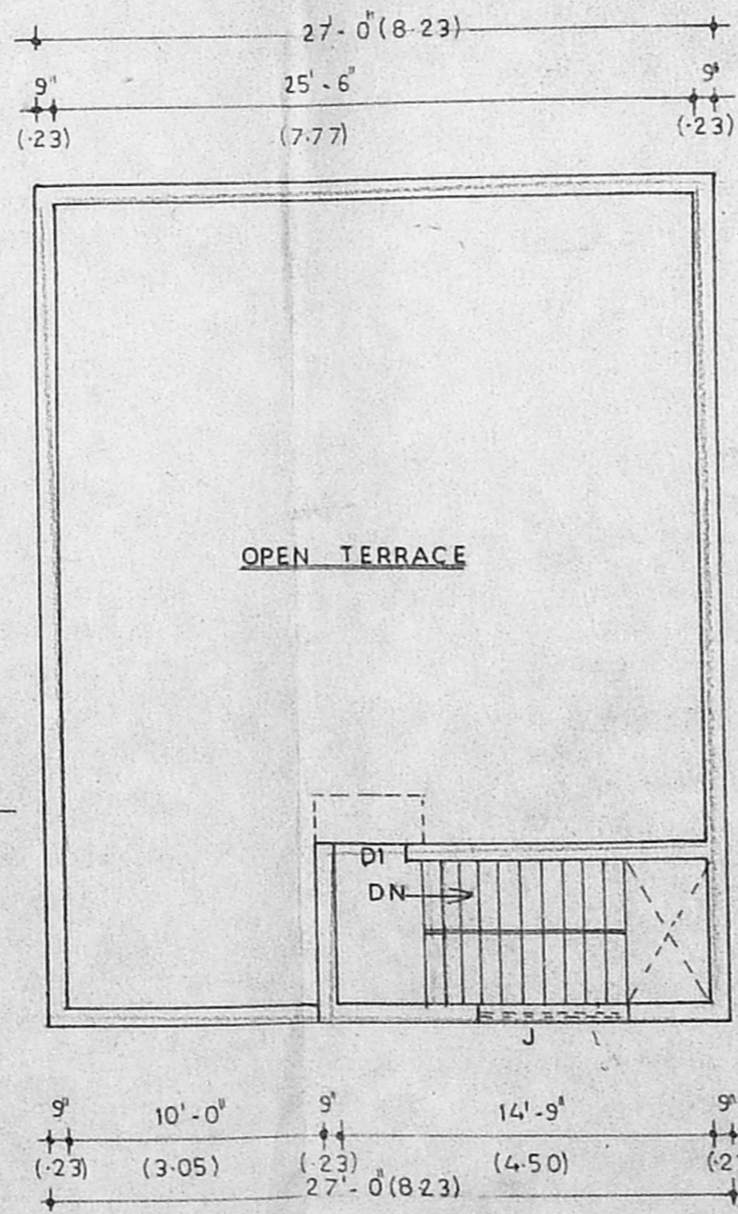

TERRACE FLOOR PLAN

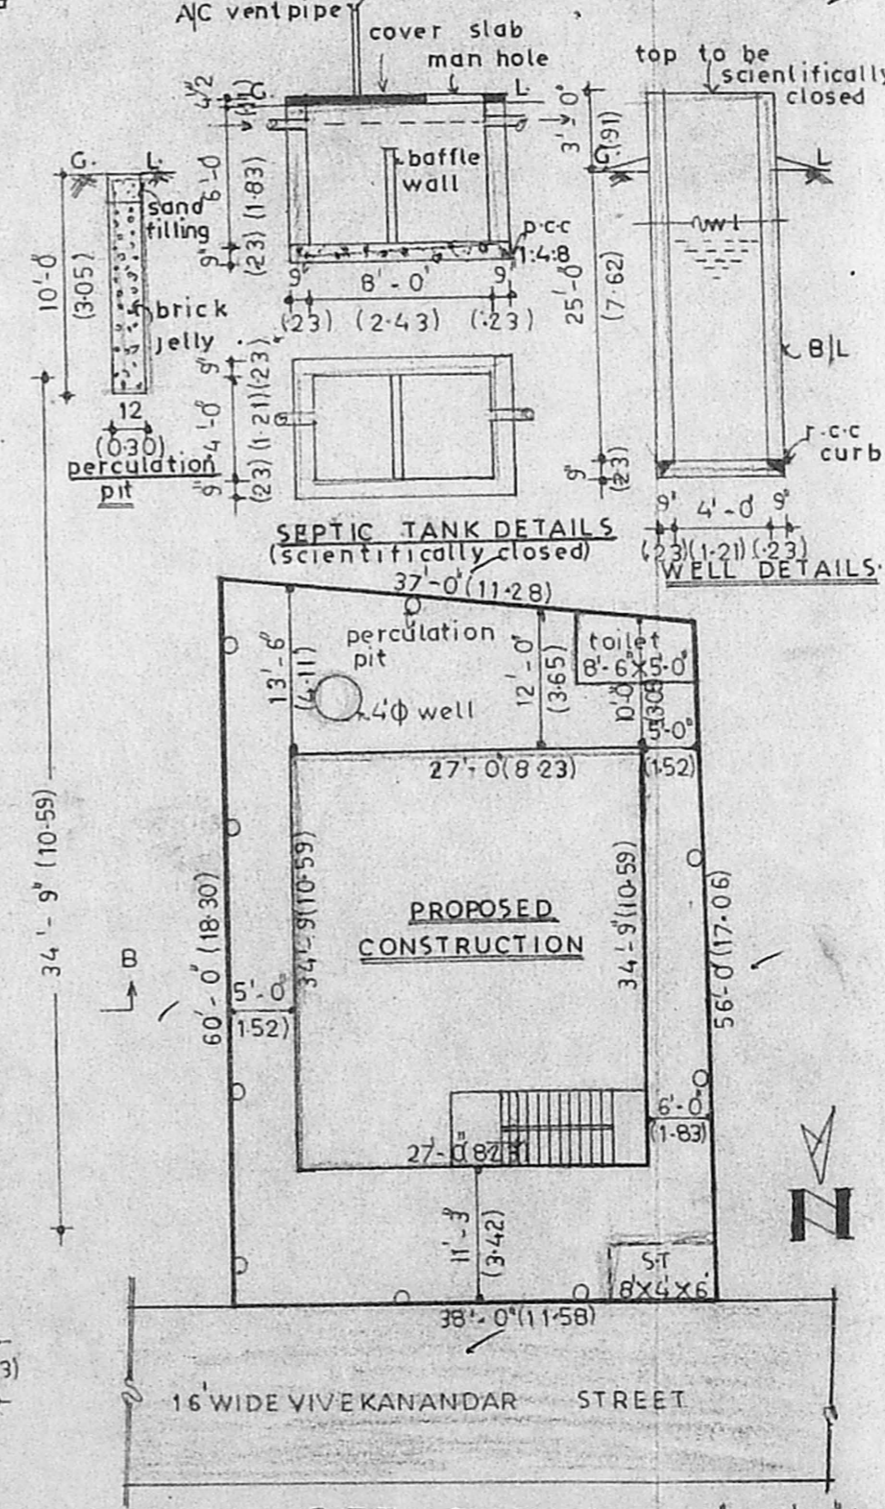

SITE PLAN (SCALE: 1" = 16'-0")

PLAN SHOWING THE PROPOSED CONSTRUCTION OF RESIDENTIAL BUILDING AT PLOT NO:162 AB, VIVEKANANDAR STREET, S.NO: 225/2A1 OF PERUNGUDI VILLAGE, TAMBARAM TALUK, KANCHEEPURAM DISTRICT. PERUNGUDI TOWN PANCHAYAT

SCALE: 1" = 8'-0"

AREA DETAILS:
SITE EXTENT: 2182 SFT, 202.78 SQM
GROUND FLOOR: 980.75 SFT, 91.14 SQM
HEAD ROOM: 121.88 SFT, 11.32 SQM
F.S.I: 0.45, PLOT COVERAGE: 45%

DETAILS OF JOINARY:

D - DOOR	3'-6" x 7'-0"
D1 - DOOR	3'-0" x 7'-0"
D2 - DOOR	2'-6" x 6'-6"
W - WINDOW	5'-0" x 4'-6"
W1 - WINDOW	4'-6" x 4'-6"
V - VENTILATOR	2'-6" x 2'-0"
J - JALLY	5'-0" x 10'-0"

COLOUR INDEX:

- PROPOSED CONSTRUCTION
- EXISTING ROAD
- SITE BOUNDARY

SIGNATURE: *[Signature]*

J. MOHAN, D.C.E.
 LICENSED SURVEYOR
 REGD. NO. 86
 CORPORATION OF CHENNAI
 No. 1, G. S. T. Road, (Second Floor),
 TAMBARAM SANATORIUM,
 CHENNAI-600 047
 PHONE: 2404667
 LICENCED SURVEYOR: