



ELEVATION

Planning Permit No. **A/20749/203/99**
APPROVED
 SUBJECT TO THE CONDITIONS IN THIS OFFICE LETTER.
 A/25040/99/4/1199
 FOR THE SECRETARY
 CHENNAI METROPOLITAN
 DEVELOPMENT AUTHORITY
 CHENNAI - 600 008.

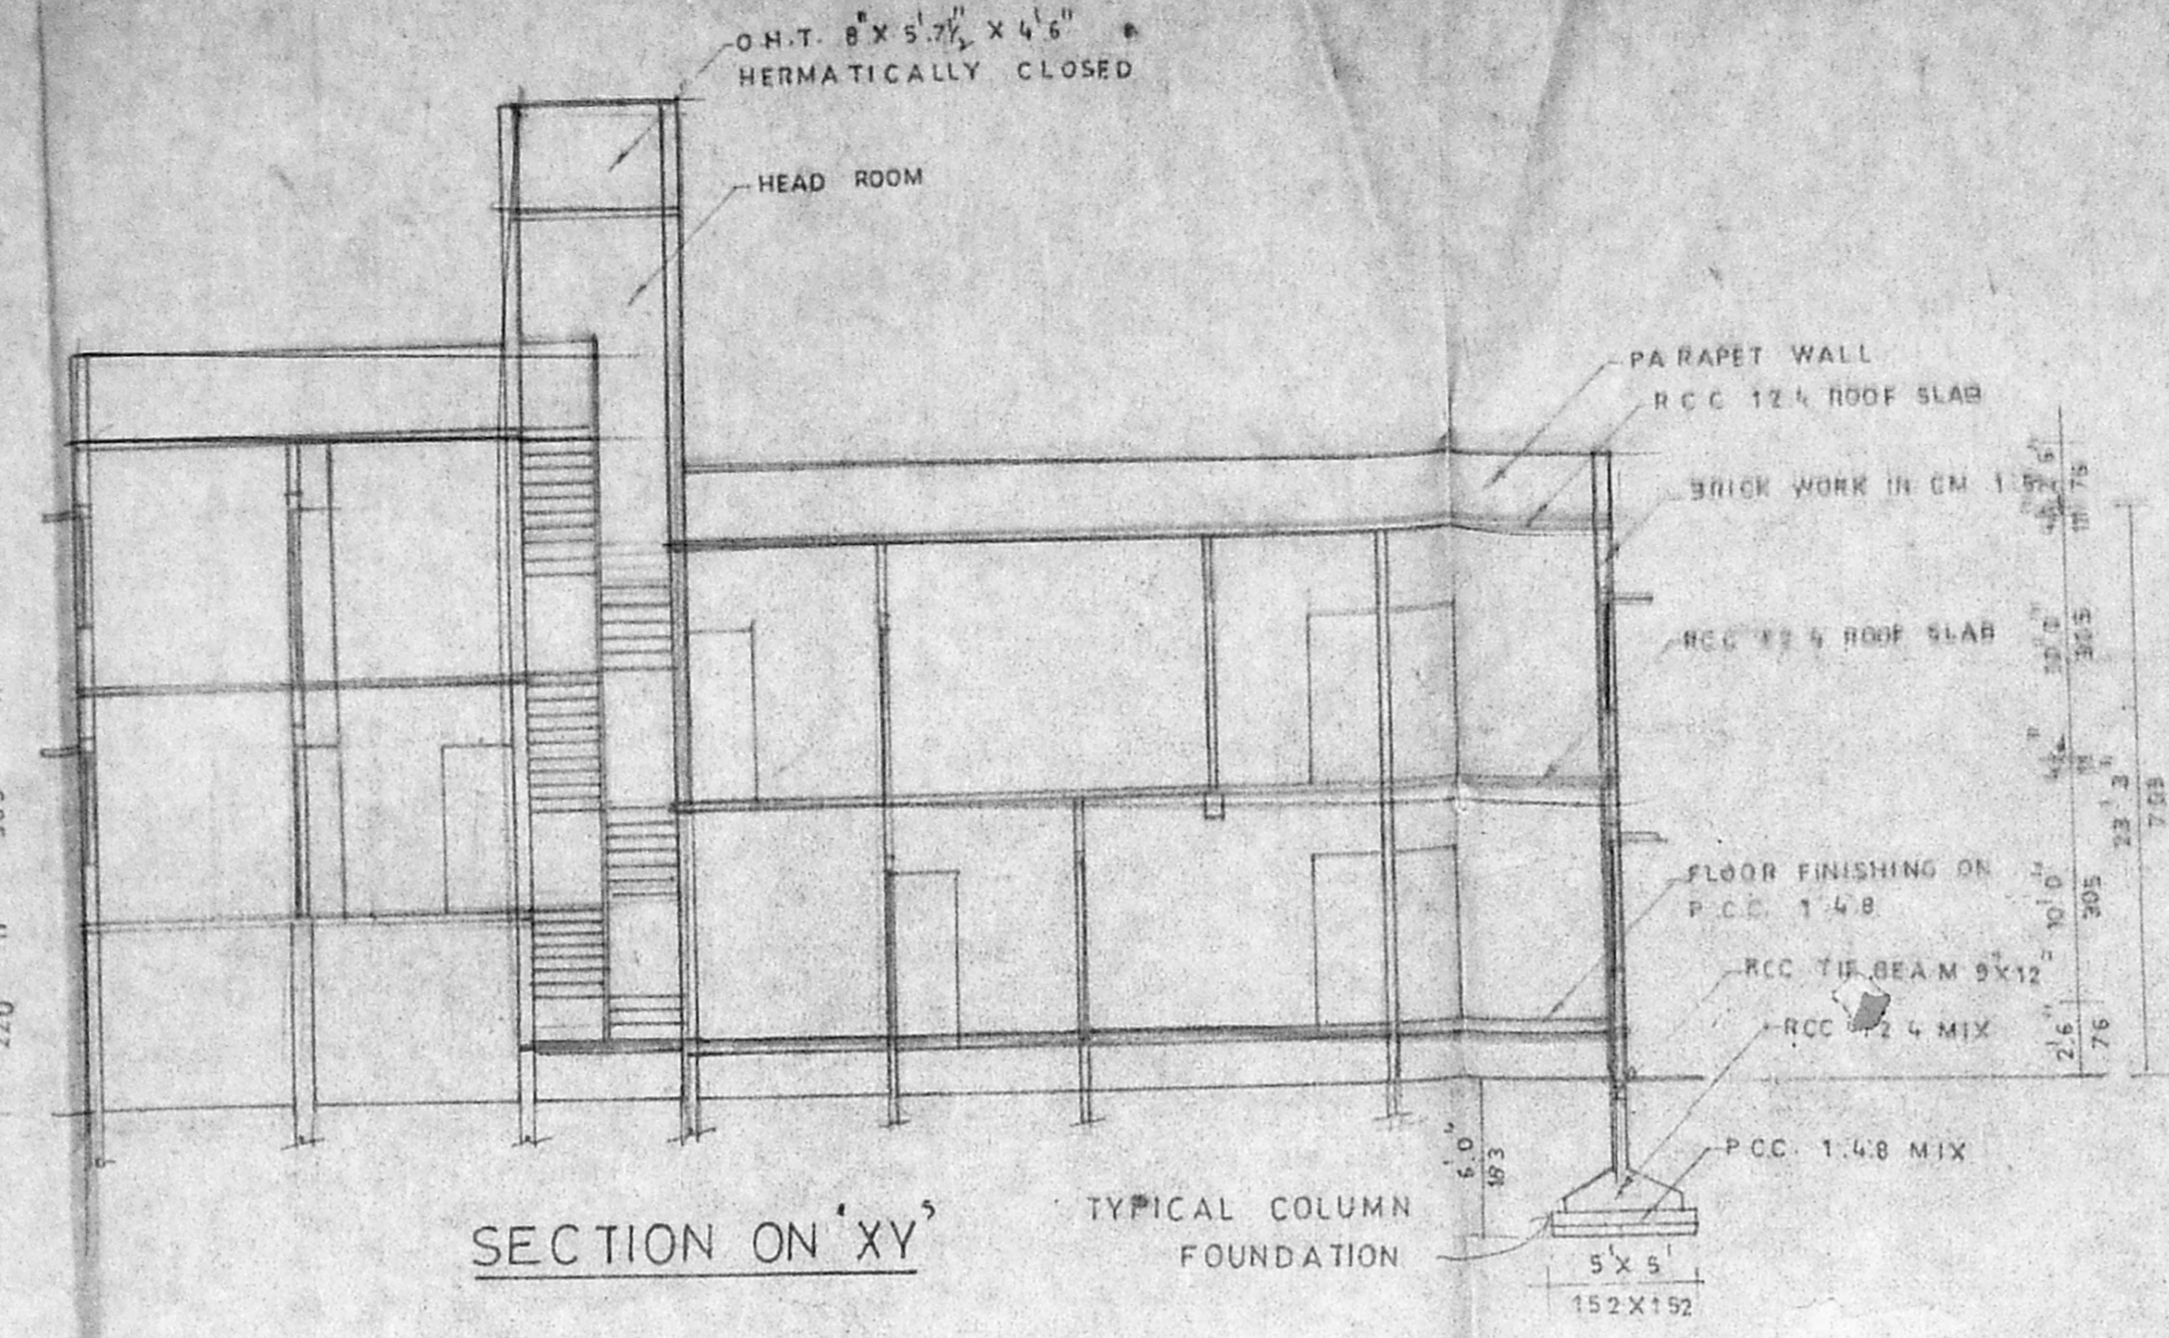


SECTION ON 'XY'

TYPICAL COLUMN FOUNDATION

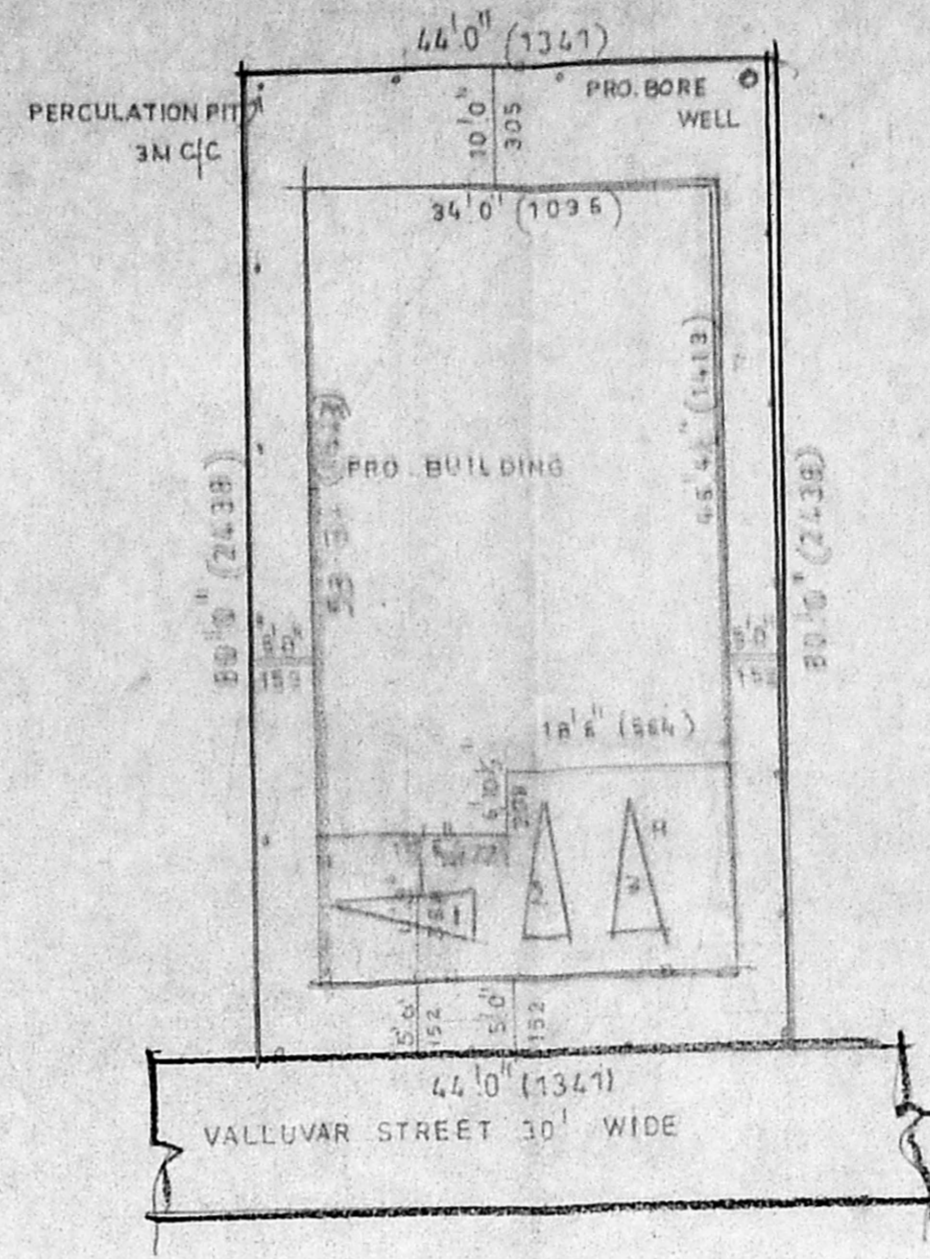


SITE PLAN


SCALE 1" = 16' 0" (1:200)

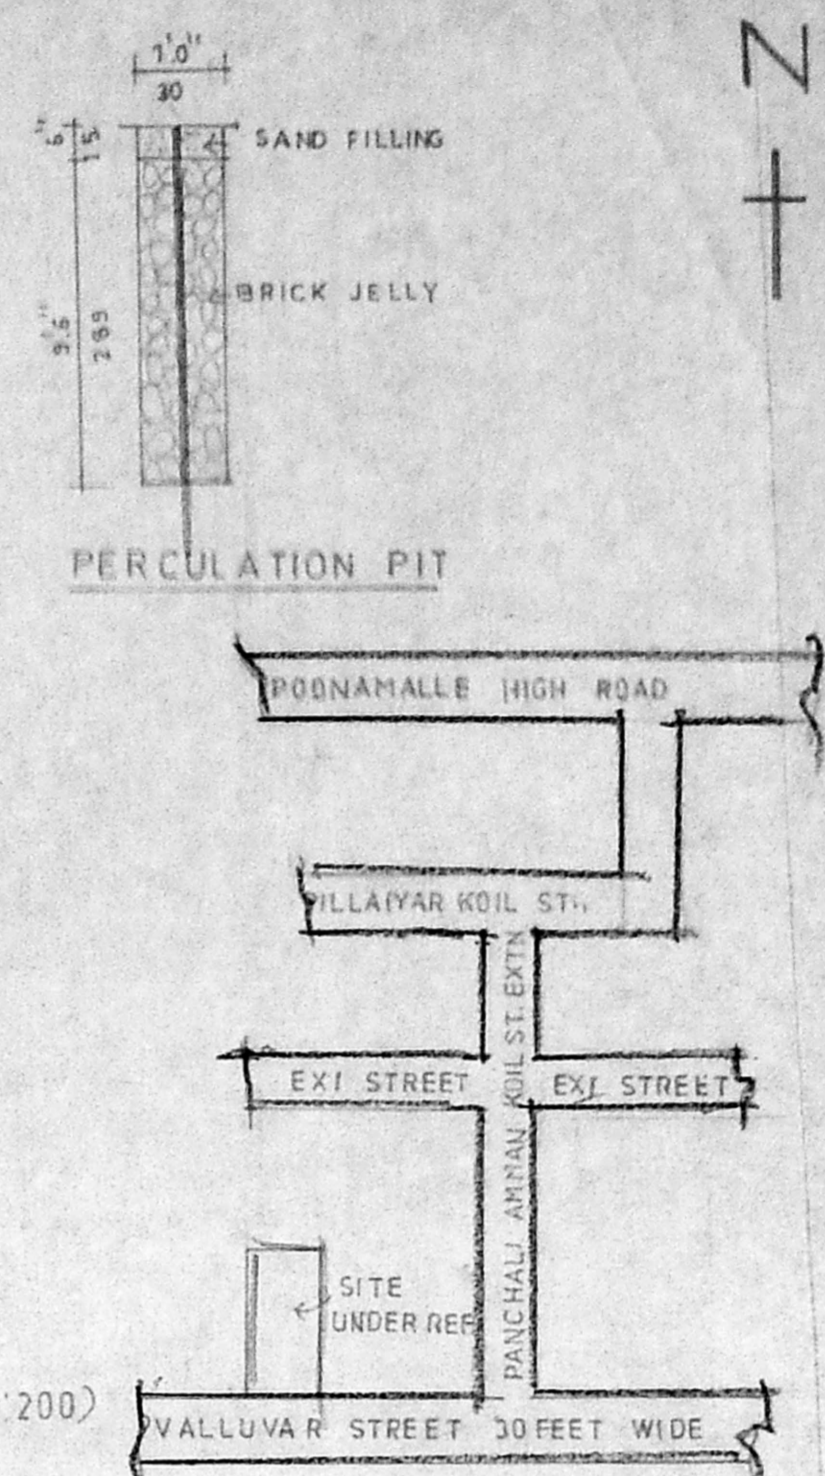


KEY PLAN (N.T.S.)

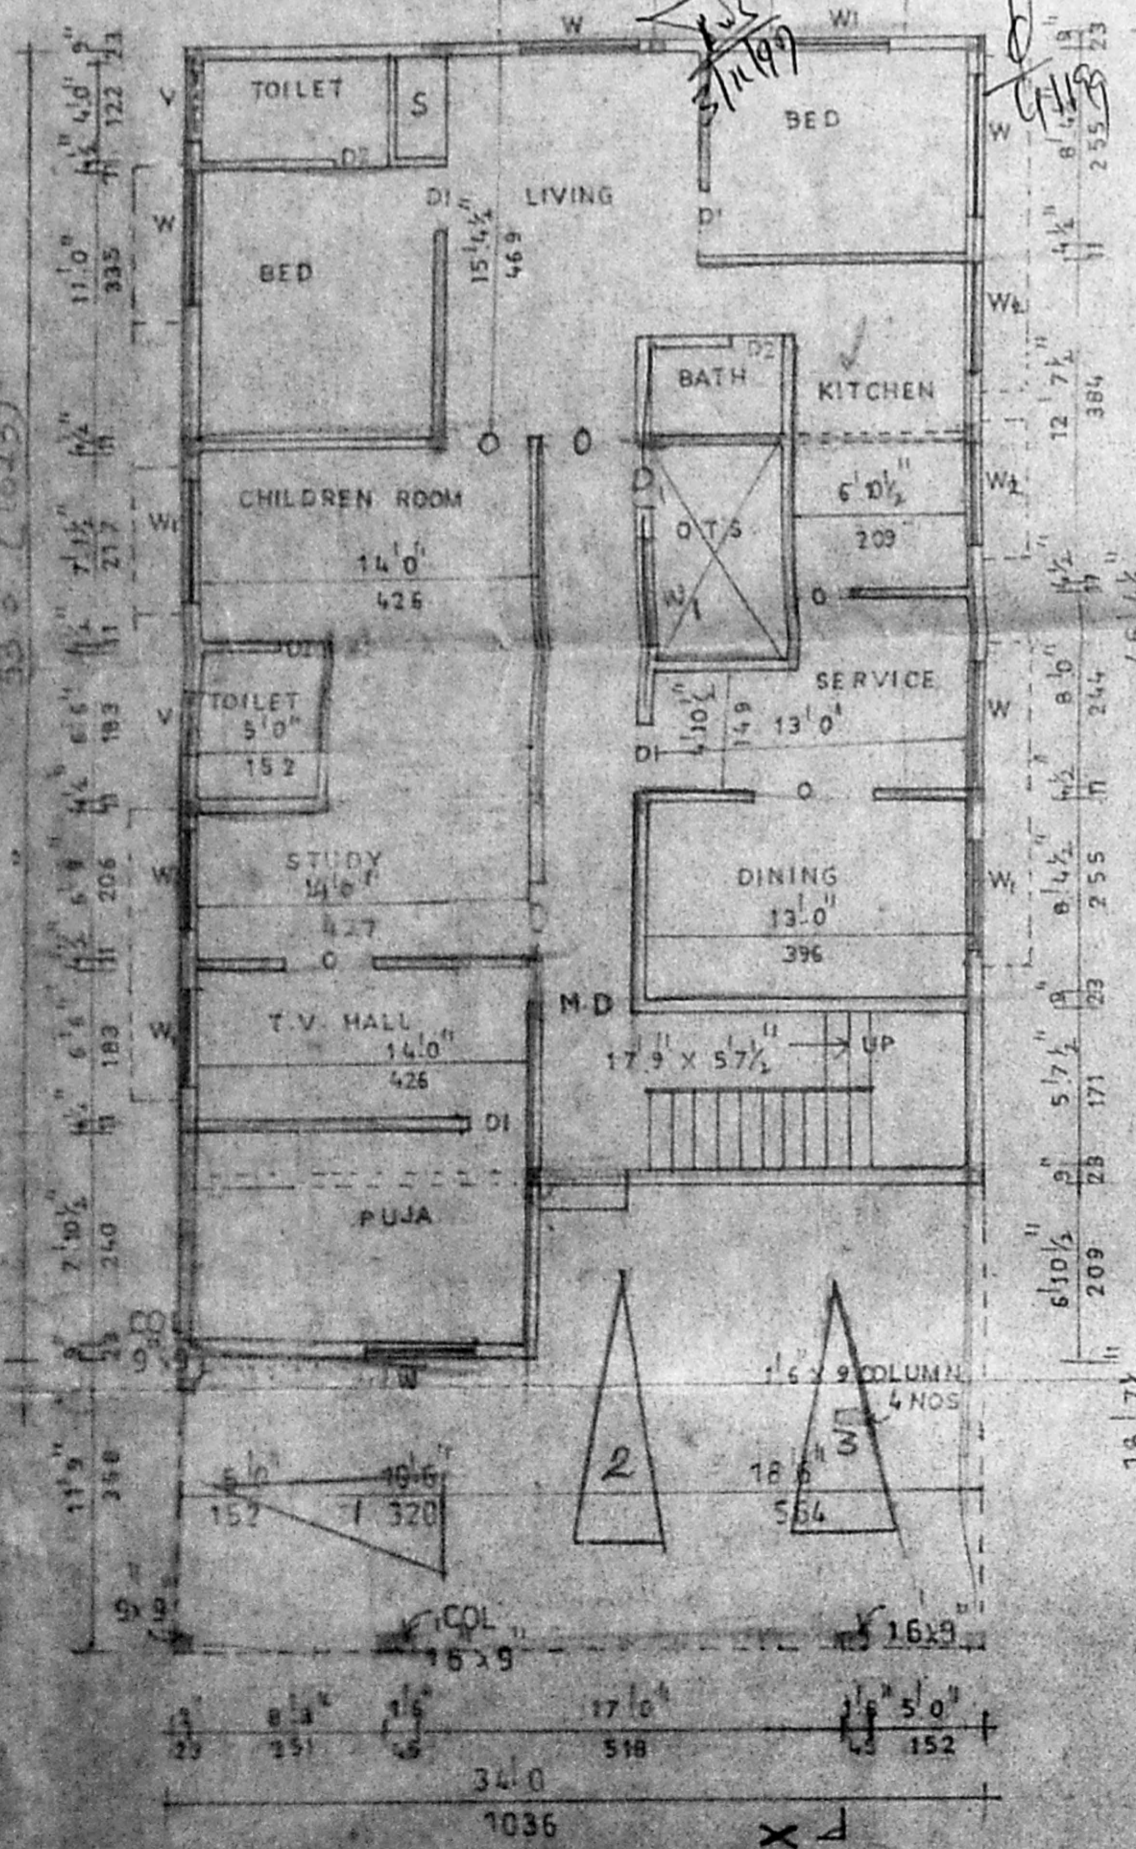


STILT/GROUND FLOOR PLAN

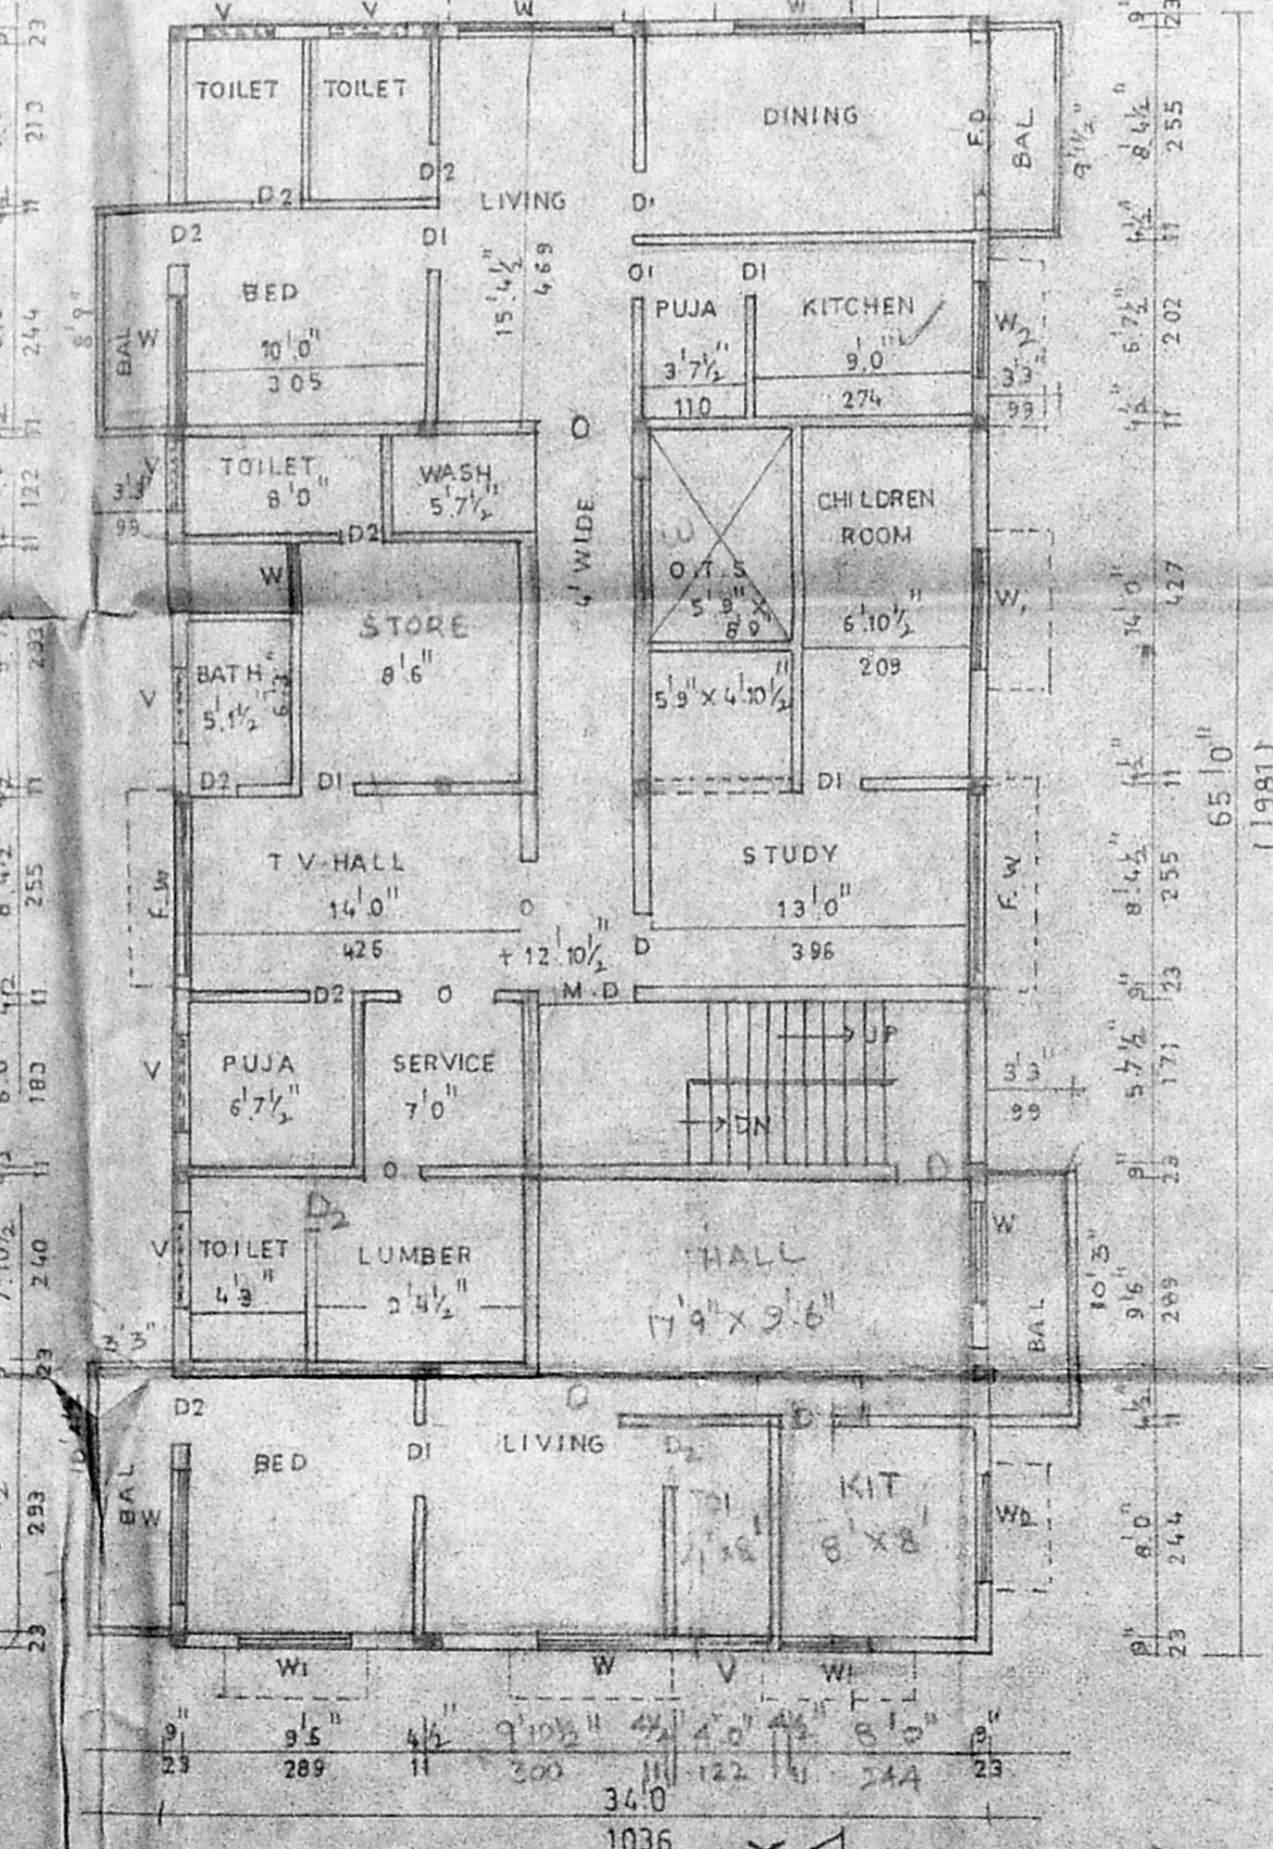

GROUND AND FIRST FLOOR PLAN

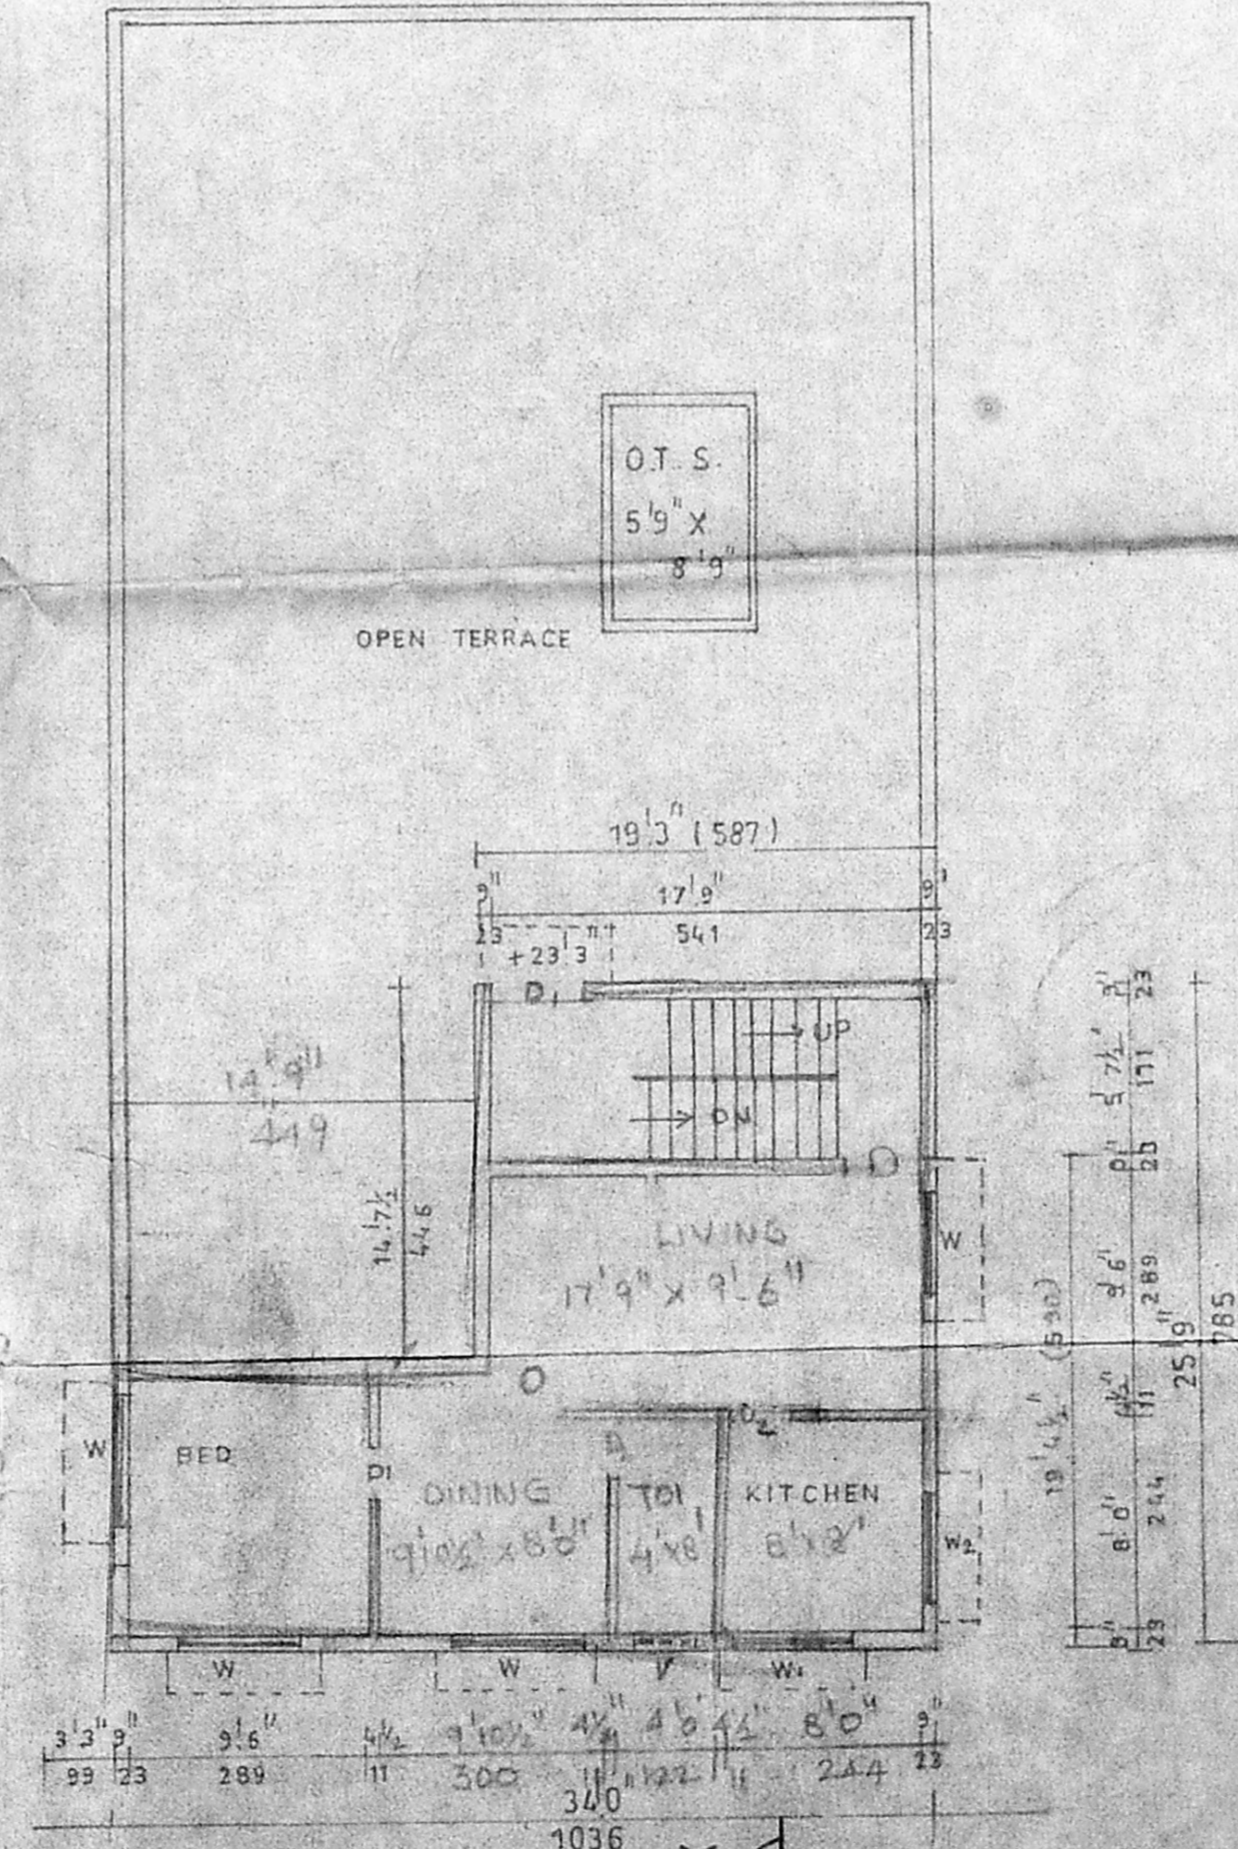

FIRST AND TERRACE FLOOR PLAN

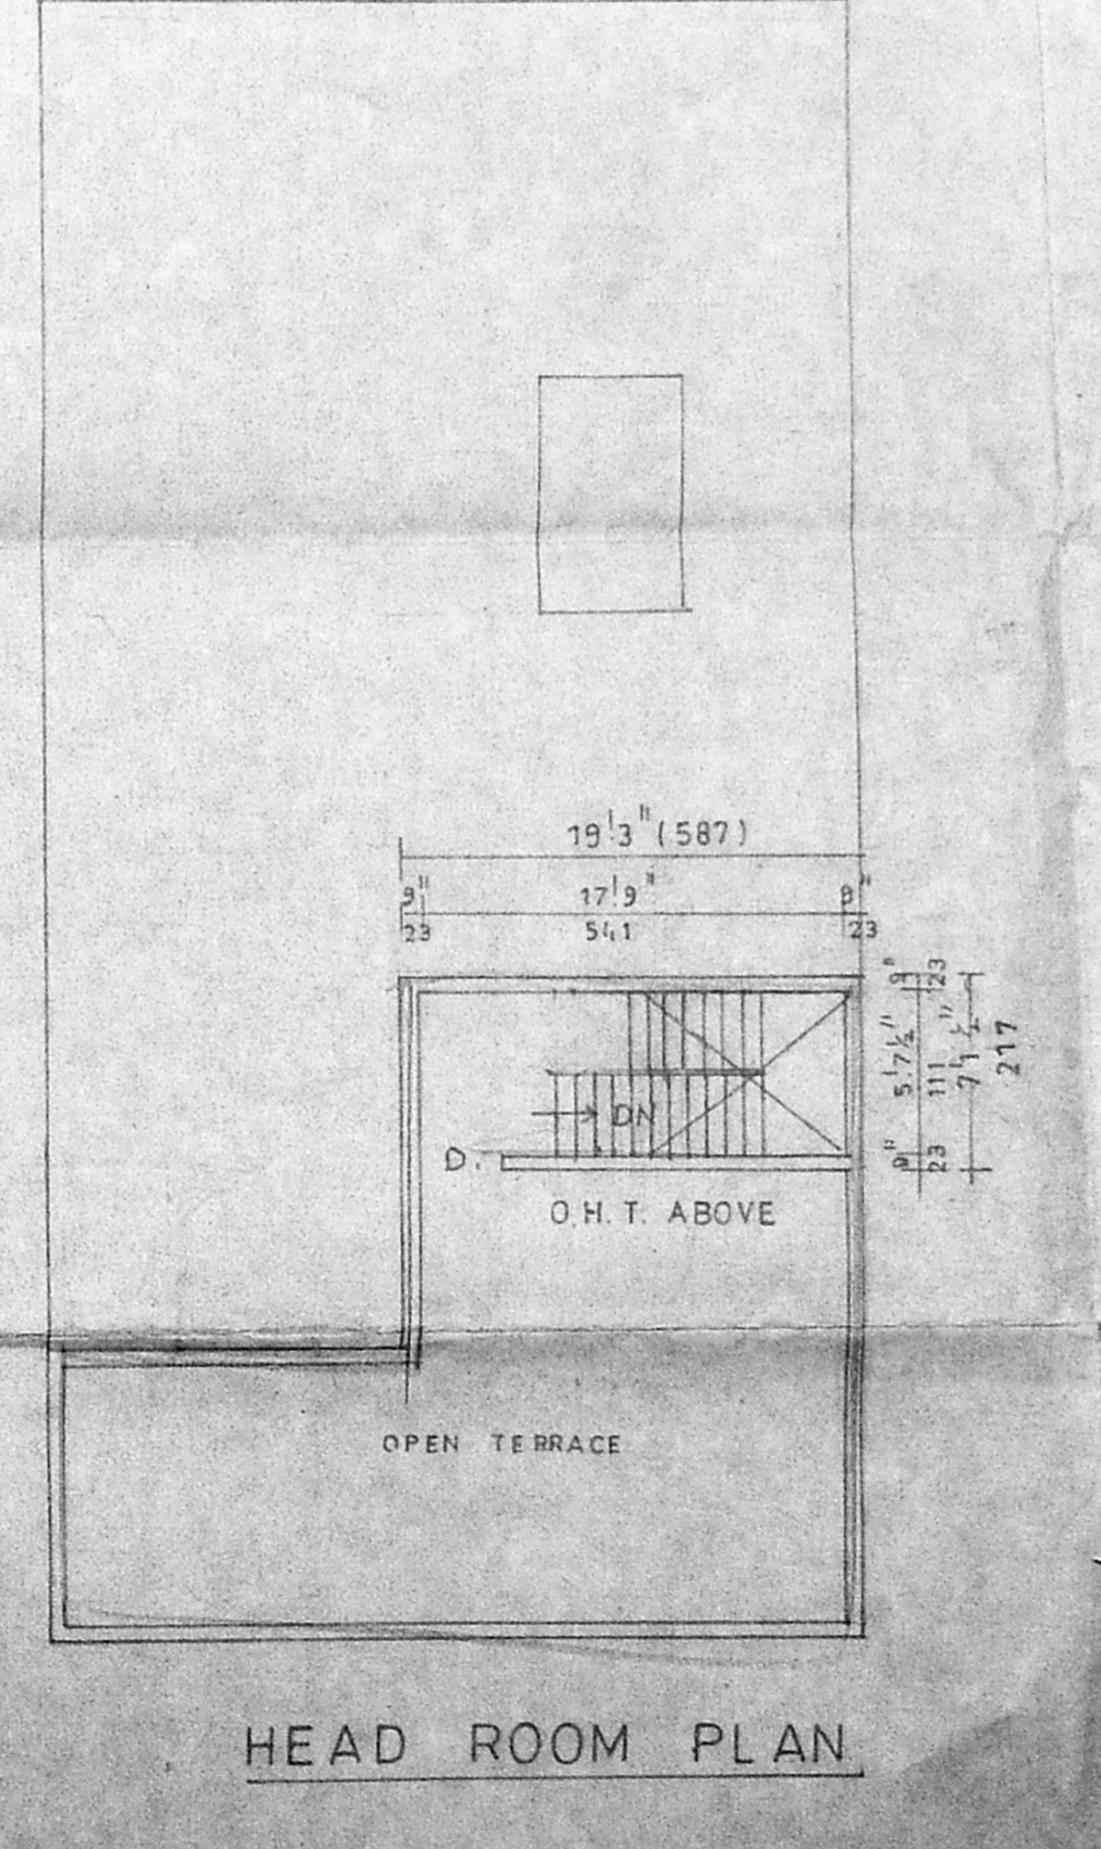

HEAD ROOM PLAN

PLAN SHOWING THE PROPOSED CONSTRUCTION OF RESIDENTIAL BUILDING AT PLOT NO.32, OLD DOOR NO.2 NEW DOOR NO.31 IN T.S.NO.134, BLOCK NO.7, OLD S.NO. 210 & 229 OF VALLUVAR STREET, JAGANNATHA NAGAR, ARUMBAKKAM, CHENNAI-106 DIVISION - 75 ZONE - 5
 NOTE EXG PLAN APPD BY CORP OF CHENNAI VIDE B.A. NO 5595/70 DT 7.12.70

SCALE 1" = 8' 0" (1:100)

JOINERY DETAILS		IN FT	IN MTR
G D	GRILL DOOR	3'3" X 7'0"	99 X 213
M.D	MAIN DOOR	3'3" X 7'0"	99 X 213
D	DOOR	3'0" X 7'0"	91 X 213
DI	DOOR	2'6" X 7'0"	76 X 213
F W	FRENCH WINDOW	8'0" X 7'0"	244 X 213
W	WINDOW	6'0" X 4'6"	183 X 137
W1	WINDOW	5'0" X 4'6"	152 X 137
W2	WINDOW	4'0" X 3'6"	122 X 137
V	VENTILATOR	3'0" X 1'6"	91 X 45

AREA DETAILS		IN SFT	IN SMTR
PLOT EXTENT		3520.00	327.02
STILT PARKING		526.38	48.90
GROUND FLOOR		1633.31	151.74
GROUND FLOOR AND FIRST FLOOR		2284.81	212.27
FIRST FLOOR		660	61.31
HEAD ROOM		137.16	12.74
TOTAL AREA		3241.87	306.97
PLOT COVERAGE		65%	
F.S.I.		1.19	

COLOUR INDEX	
PROPOSED	[Symbol]
ROADS	[Symbol]
BOUNDARY	[Symbol]

OWNER

A. Annachalam
A. Annachalam
 THIRUMALA PLANNERS
 CONSULTING CIVIL ENGINEER
 LICENSED SURVEYOR
 NO.229A, PANNAMALLE HIGH ROAD
 VADAPALAM, CHENNAI
 OFFICE - 9.30 AM TO 6.00 PM
 PH. 463119

LICENSED SURVEYOR