



FRONT ELEVATION

O.H. Tank 11' x 5' x 4' Scientifically closed

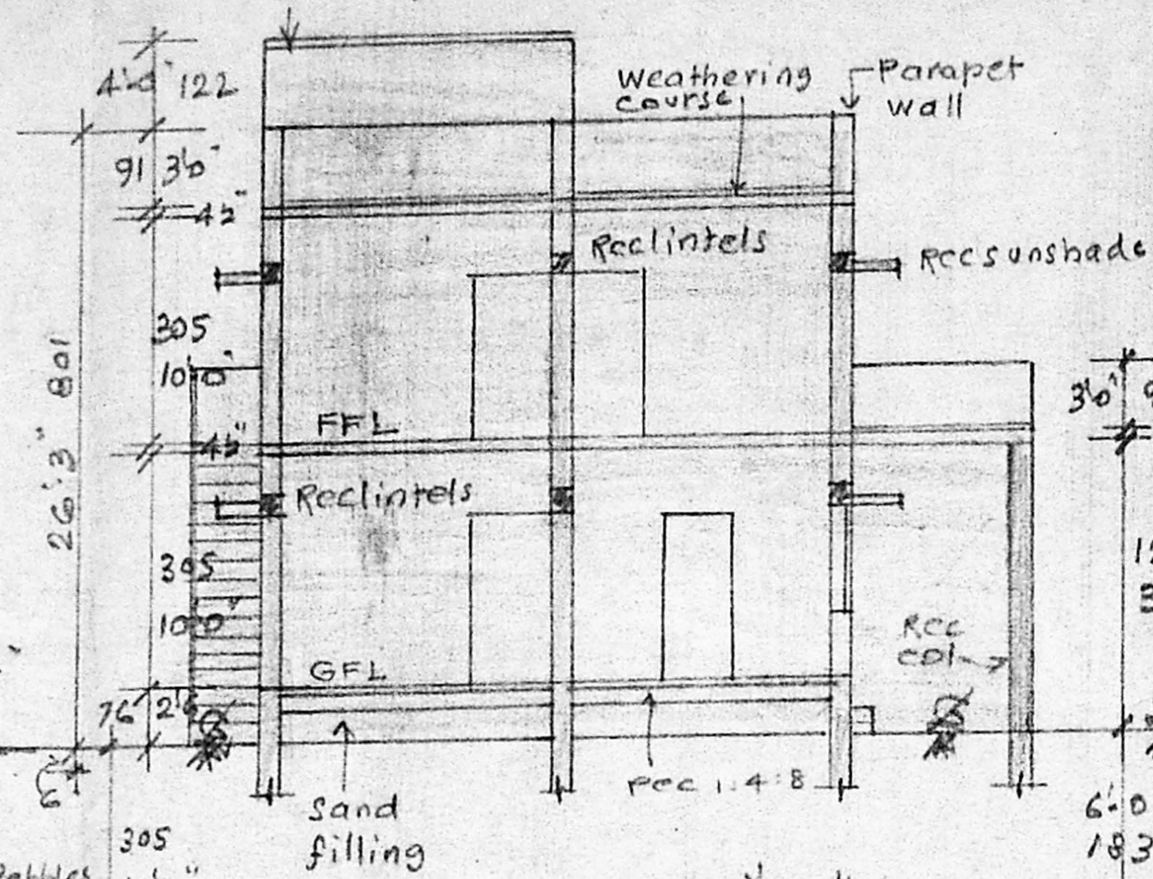

SECTION ON AB

Plot under Reference

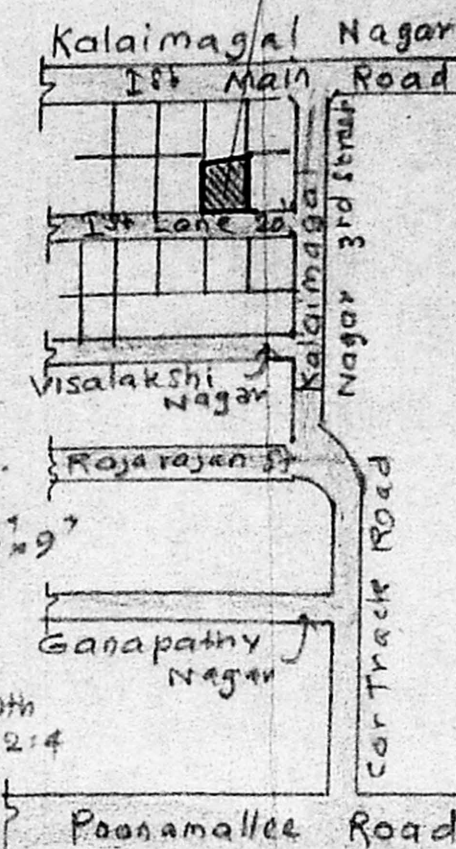

DETAILS OF COL. KEY PLAN OF SITE FOUNDS. (NTS)

REFERENCE

D	Door	3'-3" x 7'-0"	100 x 213
D1	Door	3'-0" x 7'-0"	91 x 213
D2	Door	2'-6" x 7'-0"	76 x 213
W	Window	4'-0" x 4'-0"	122 x 122
W1	Window	3'-0" x 4'-0"	91 x 122
V	Ventilator	3'-0" x 2'-0"	91 x 61
FD	French door	6'-0" x 7'-0"	183 x 213


SPECIFICATIONS

Foundation in PCC 1:5:10 Over Sand Filling. Basement & Super structure Brickwork in cm: 6 mix. Flooring in PCC 1:4:8 and floor finish with cm: 3 mix. Plastering in cm: 1:3. Roof slab in RCC 1:2:4 mix. 12 mm thick weathering course provided over roof slab. parapet wall 9cm ht.

AREA SCHEDULE

plot area:	2409 sq. ft	223.80 m ²
Plinth area: GF	1170 "	108.49 m ²
FF	807 "	74.97 m ²
Total area of GF & FF	1977 "	183.46 m ²
plot coverage	48.57%	
F.S.I	0.83 Times	

DETAILS OF PROPOSED PERCOLATION PIT.

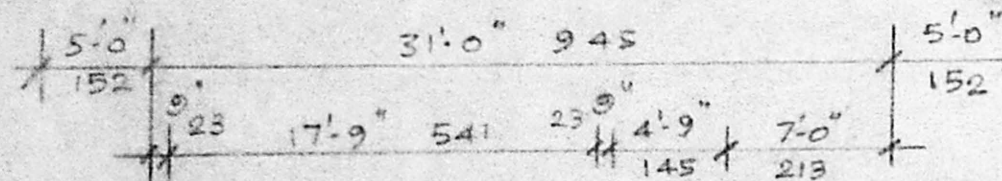

A/20805/13/2000

Planning Permit No.

APPROVED


SUBJECT TO THE CONDITIONS IN THIS OFFICE LETTER.

No. A/26142/98 Date: 13-1-2000

25th MEMBER SECRETARY

CHENNAI METROPOLITAN DEVELOPMENT AUTHORITY

CHENNAI 600 008.

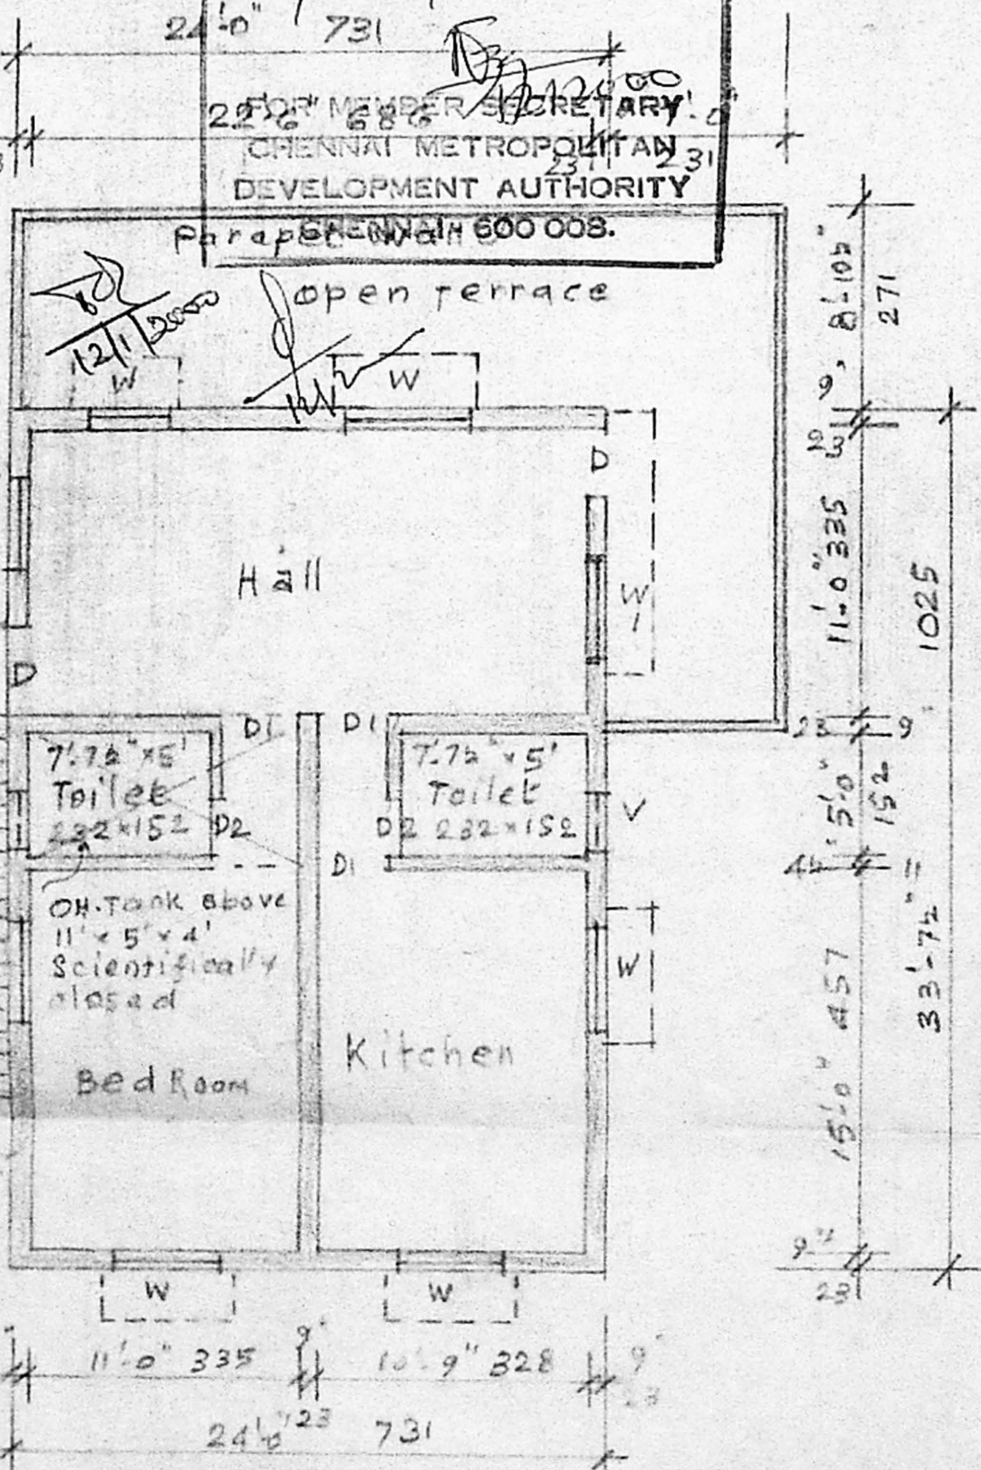


FIRST FLOOR PLAN


PLAN SHOWING PROPOSED RESIDENTIAL BUILDING AT PLOT NO. 121, KALAIMAGAL NAGAR, FIRST LANE, EKKATTUTHANGAL, CHENNAI. 600097. (R.S. No. 25, T.S. No. 46/8, BLOCK No. 1.) CORPORATION OF CHENNAI DIVISION NO 40, ZONE IX. OWNER: Tmt. S. PUNITHAVATHI. Scale: (1" = 8'-0") 1:100.

COLOUR INDEX.

Proposals	[Symbol]
Roads	[Symbol]
Boundary	[Symbol]

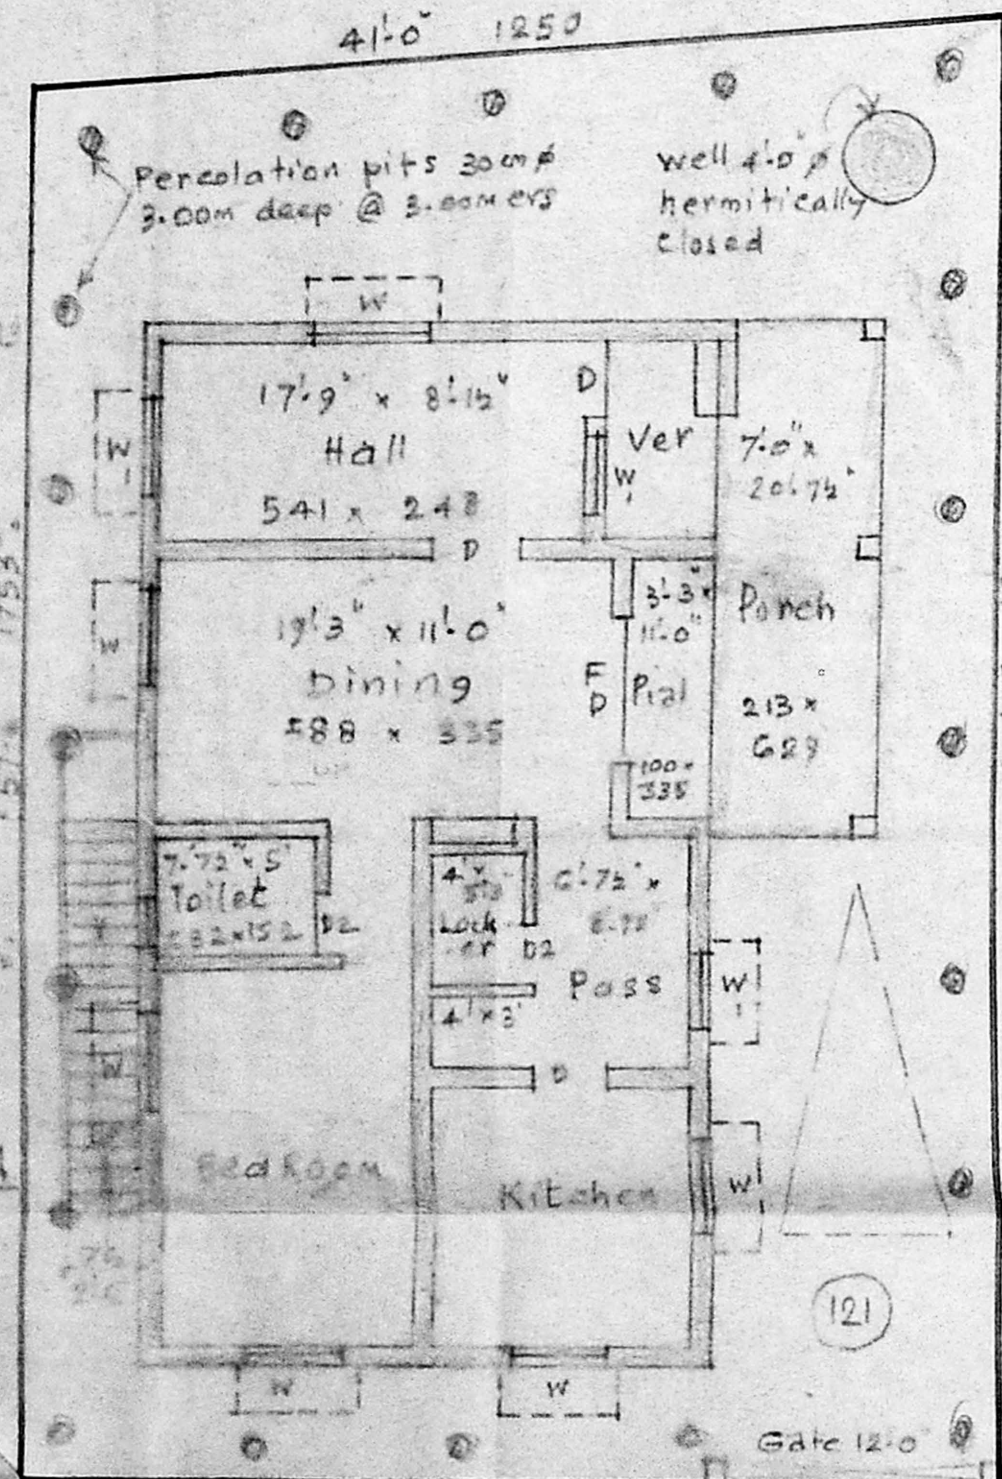

GROUND FLOOR PLAN CUM SITE PLAN

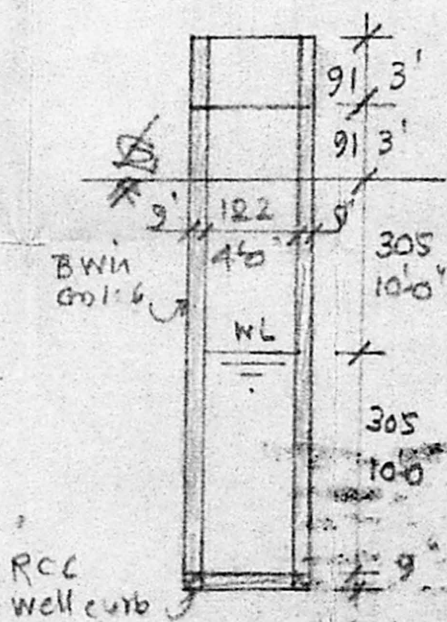

PLAN & SEC. OF WELL

S. Punithavathi
OWNER

G. MARIA AUGUSTINE JOSEPH, D.C.E.
Consulting Civil Engineer
LICENSED SURVEYOR
Class-II License No. 44199
CORPORATION OF CHENNAI
No. 1/5, SCHOOL MAIN STREET,
Jafferkhanpet, Chennai-600 033.

LICENSED SURVEYOR