



ELEVATION.

A/26806/14/2000 dt: 1/2000  
SECTION ON AA

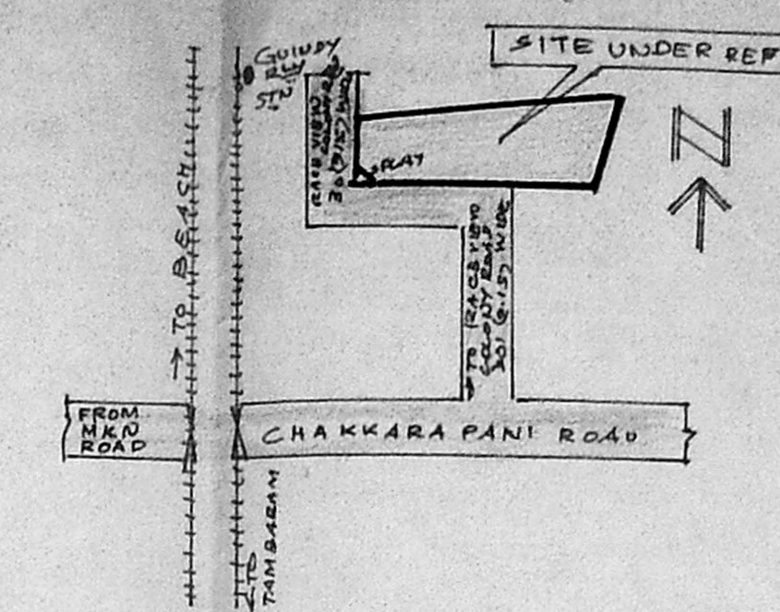


KEY PLAN.  
(NOT TO SCALE)

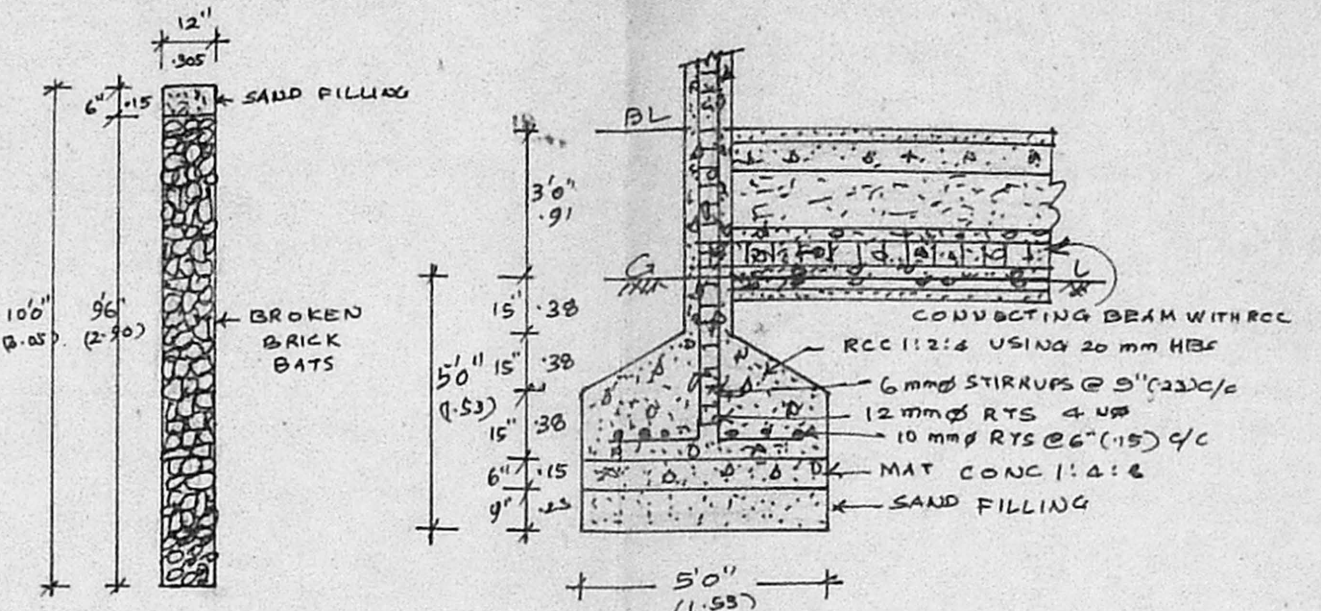

FOUNDATION DETAIL  
SCALE 1:50 (1"=40")

CONSERVATION OF  
RAIN WATER DRAIN.

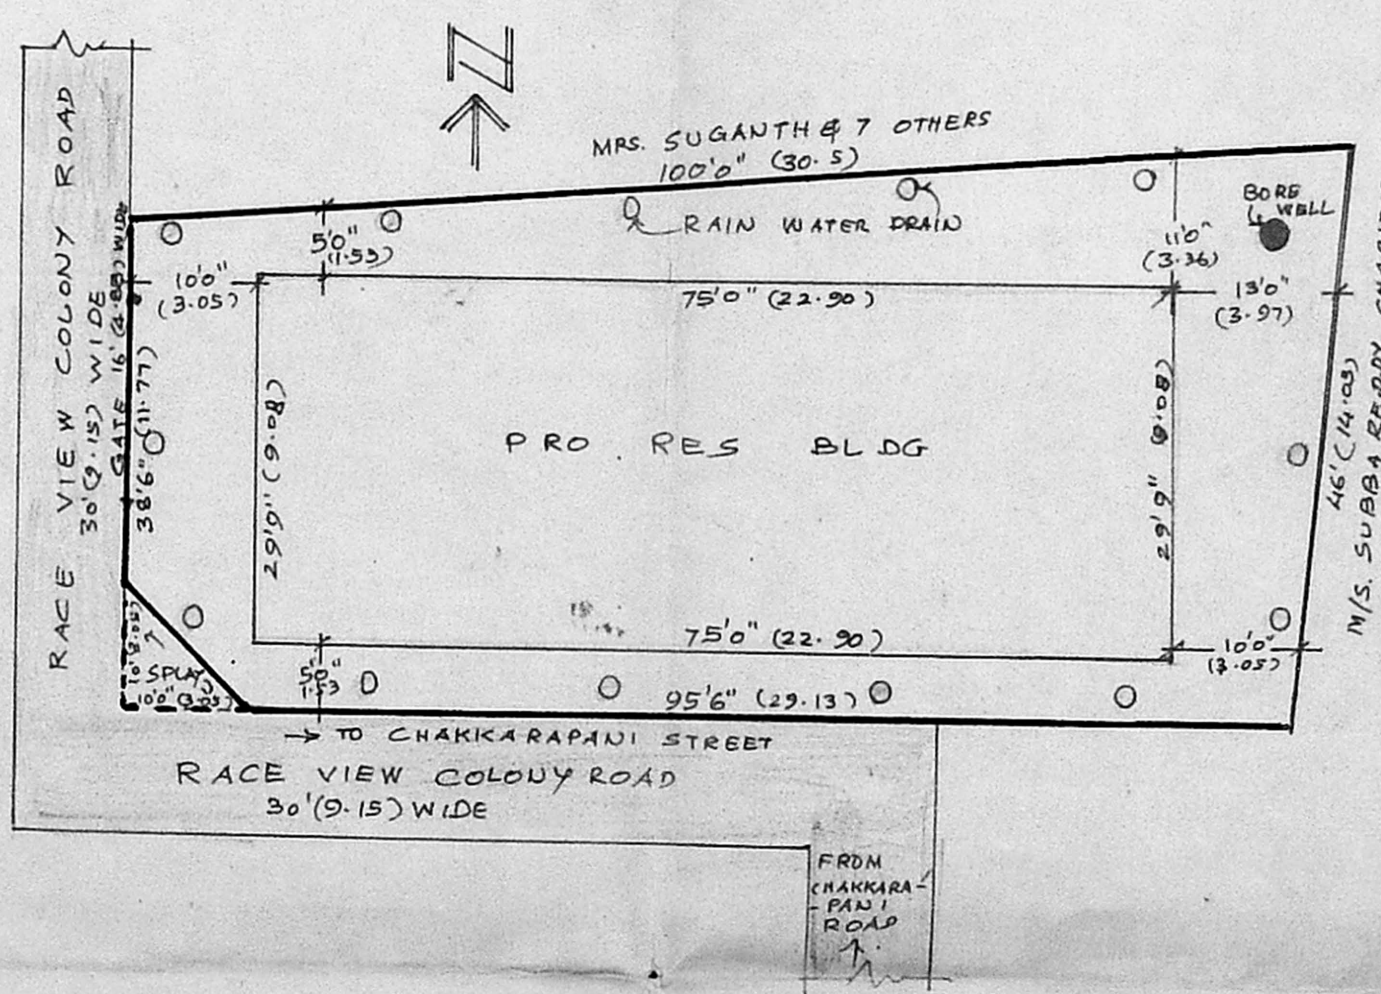


SITE PLAN. SCALE: 1:200 (1"=160")

SCHEDULE OF JOINERY

D: DOOR	3'3" x 7'0"	(1.00 x 2.14)
D: DOOR	3'0" x 7'0"	(0.91 x 2.14)
D: DOOR	2'6" x 7'0"	(0.76 x 2.14)
W: WINDOW	6'0" x 4'6"	(1.83 x 1.37)
W: WINDOW	4'6" x 4'6"	(1.37 x 1.37)
W: WINDOW	2'6" x 2'6"	(0.76 x 0.76)
W: WINDOW	3'0" x 4'6"	(0.91 x 1.37)
V: VENTILATOR	2'6" x 1'6"	(0.76 x 0.46)

COLOUR INDEX:


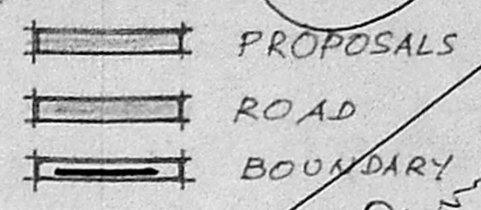


AREA DETAILS:


PLOT AREA	362 SQ.FT (336 M <sup>2</sup> )
PLINTH AREA:	
G.F. AREA	1747.81 " (162.40 M <sup>2</sup> )
" CAR PARKING	449.40 " (41.41 M <sup>2</sup> )
UPPER G.F. AREA	228.44 " (21.21 M <sup>2</sup> )
BALCONY AREA	28.81 " (2.67 M <sup>2</sup> )
FIRST FLOOR AREA	1747.81 " (162.40 M <sup>2</sup> )
F.F. / T.F. AREA	505.75 " (47.00 M <sup>2</sup> )
TOTAL	5008.46 (465.31 M <sup>2</sup> )
PLOT COVERAGE	51.15%
F.S.I	1.2

PLAN SHOWING THE PROPOSED CONSTRUCTION OF A RESIDENTIAL BUILDING AT NO.10 CHAKKARAPANI STREET, BLOCK NO.3, GUINDY, CORPN DVN. NO. 141, ZONE IX CHENNAI. 600032  
SCALE: 1:100 (1"=80")


NOTE:- DEMOLITION FOR THE SAME SITE HAS APPD IN B.P.A. NO. D9/287/99 DT. 23.7.99 BY COMMISSIONER, CORPD OF CHENNAI.

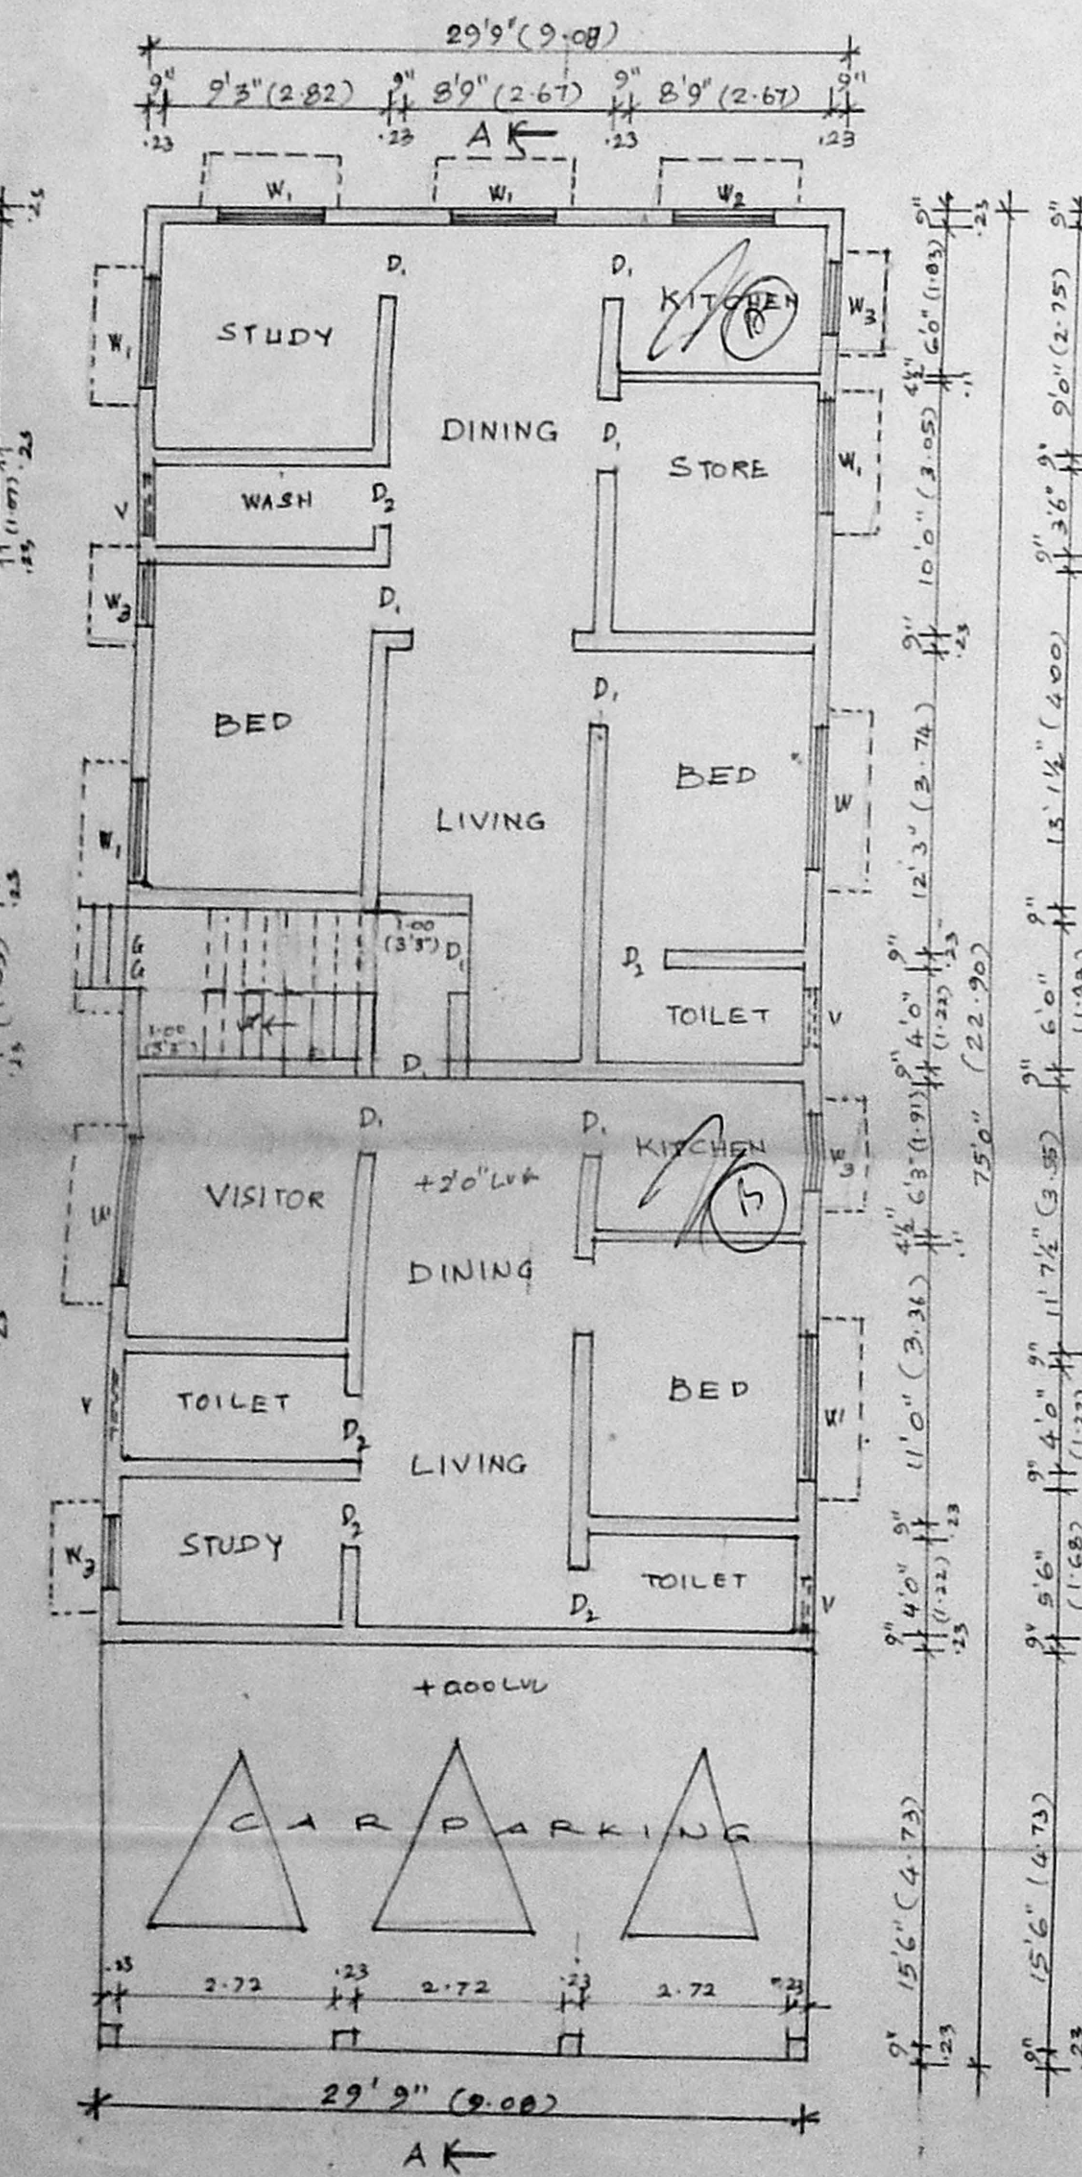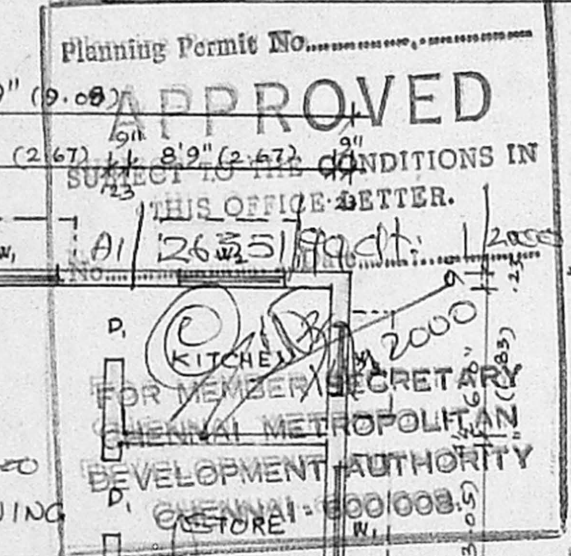


STILT FLOOR CUM GROUND FLOOR PLAN.

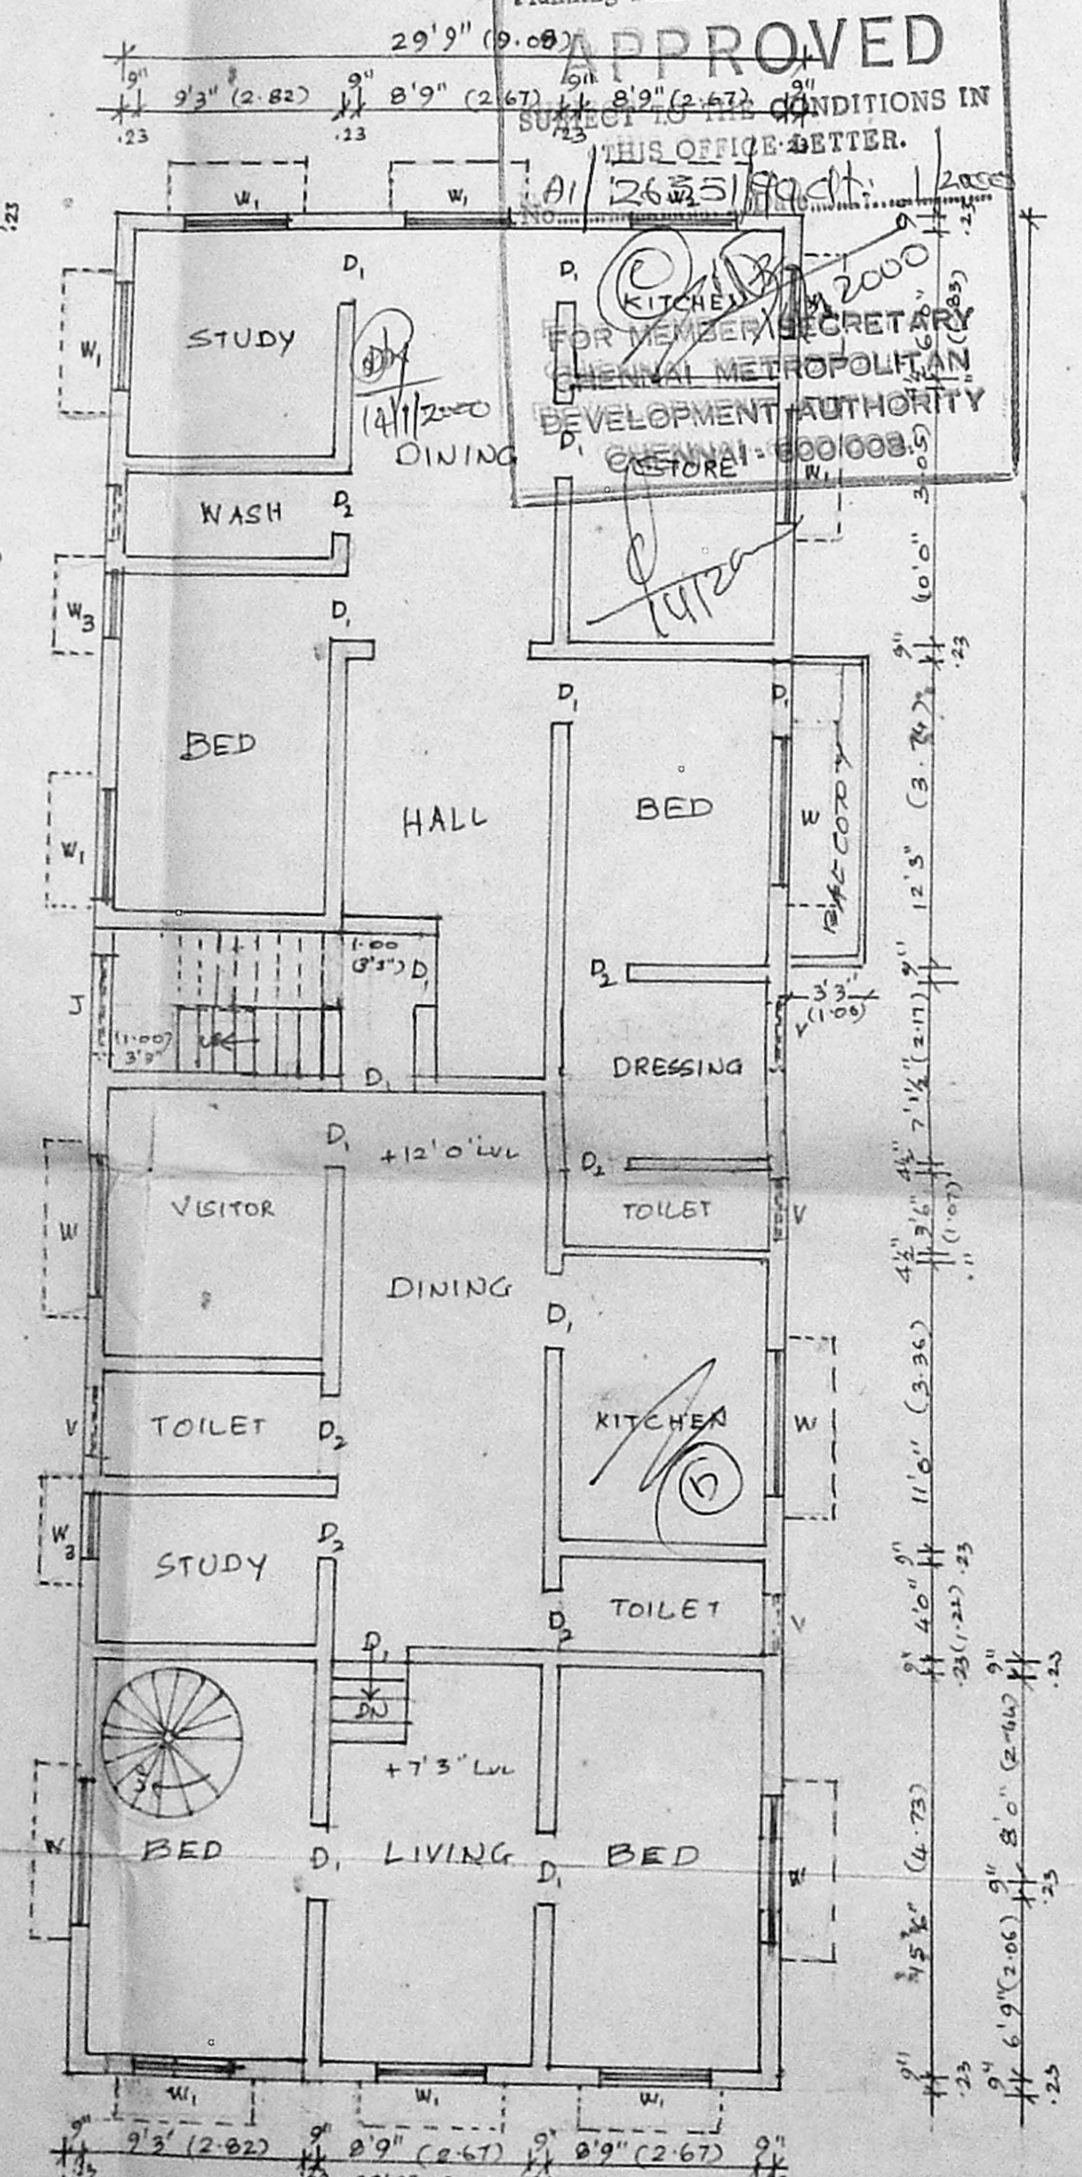

UPPER GROUND FLOOR (OVER STILT) CUM FIRST FLOOR PLAN.

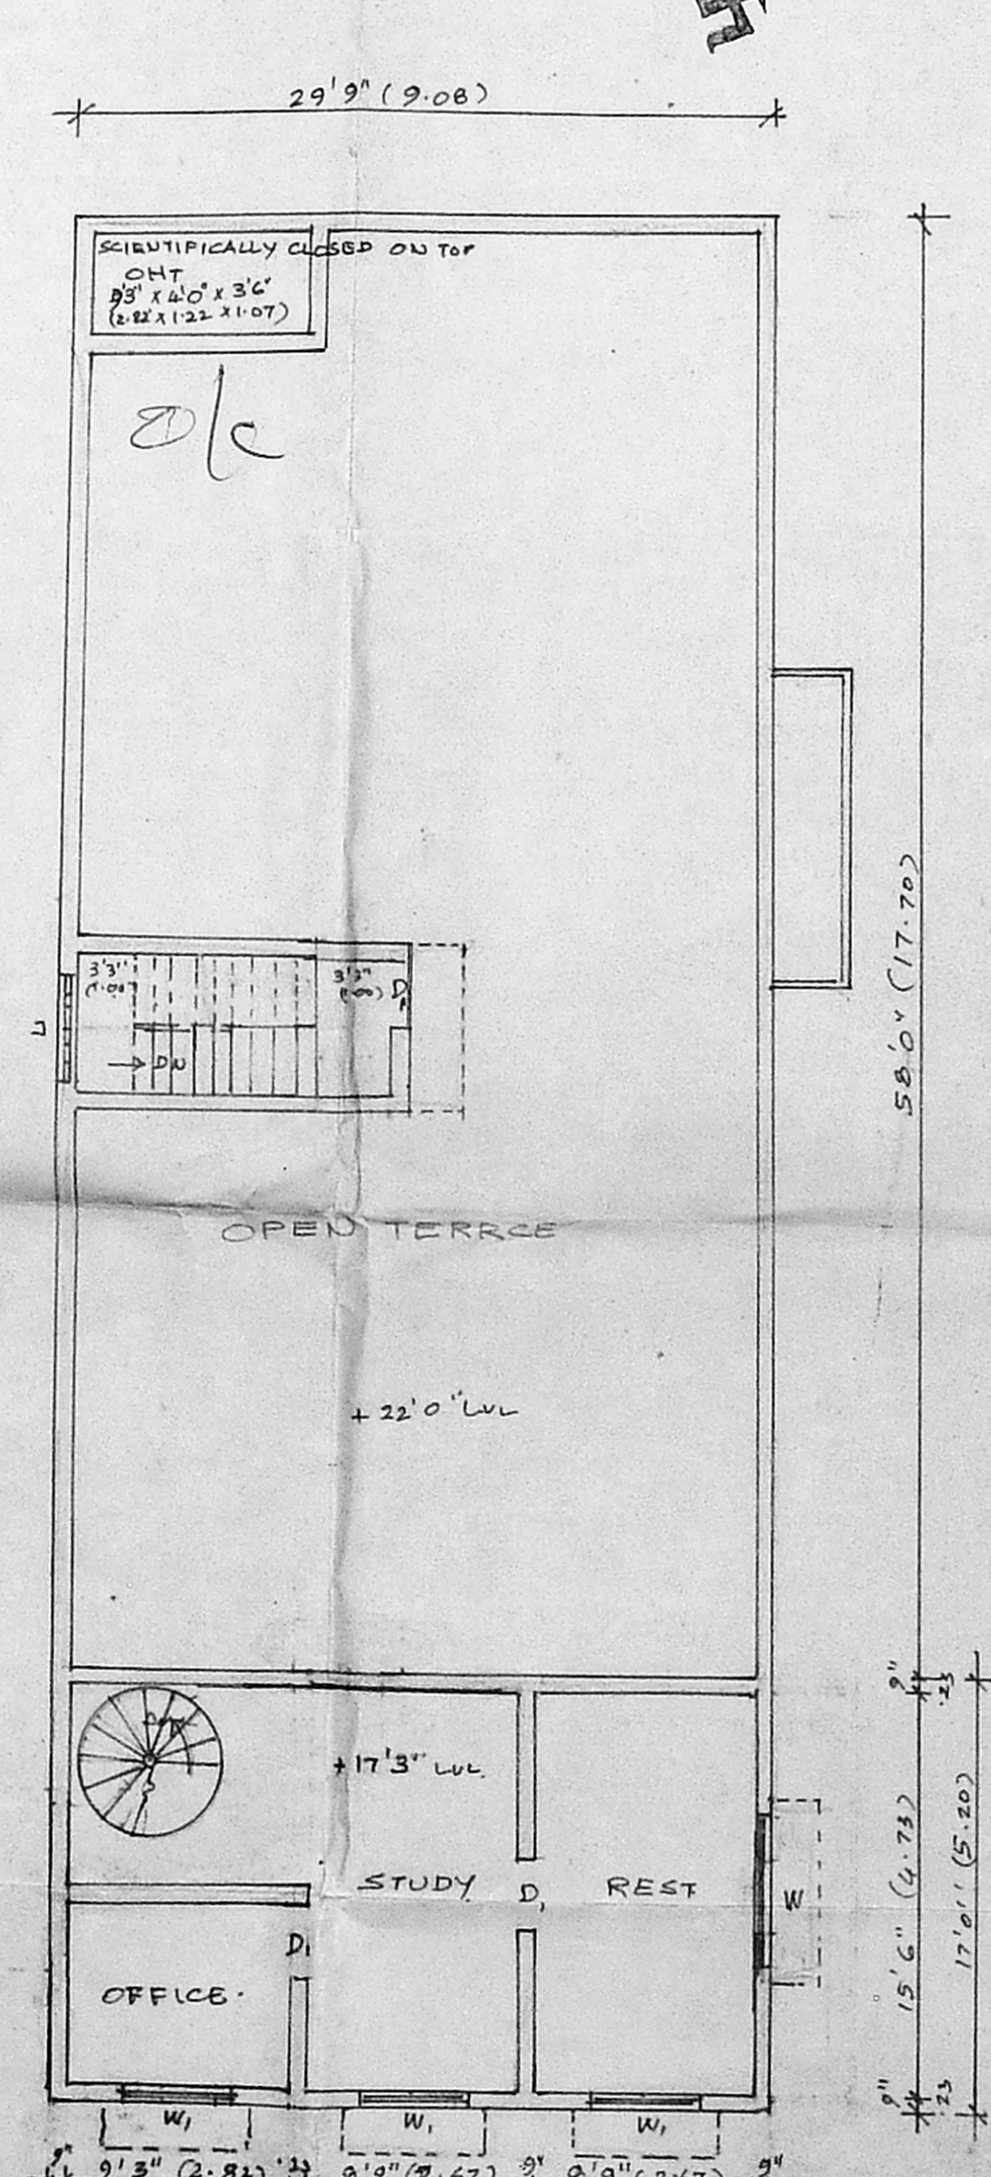

FIRST FLOOR CUM TERRACE FLOOR PLAN.

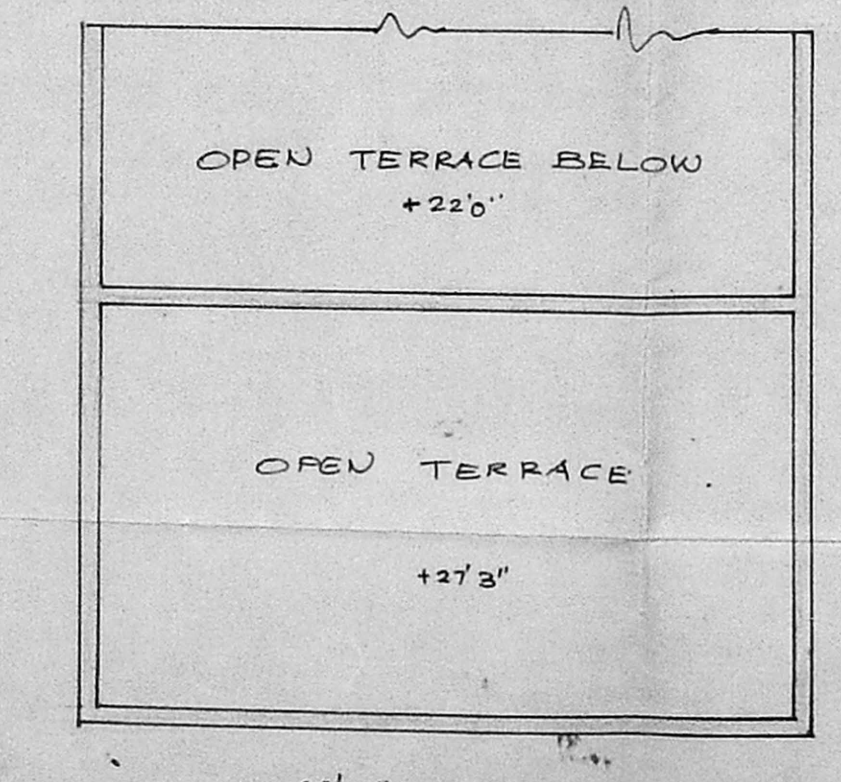

TERRACE FLOOR PLAN.

S. Rani  
(S. RANI)  
OWNER.

**G. GNANASAMBANDAM, L.C.E.,**  
CONSULTING CIVIL ENGINEER,  
AND VALUER,  
LICENSED SURVEYOR,  
CLASS II No. 161/99-2000  
CORPORATION OF MADRAS,  
Res: 33, Sateyappa Mudaly Street,  
SAIDAPET, MADRAS-600 010.  
LICENSED SURVEYOR.