




A/26817/25/2000
 Planning Permit No.
APPROVED
 SUBJECT TO THE CONDITIONS IN
 THIS OFFICE LETTER.
 No. A/27190/99 14.2.2000
 FOR MEMBER SECRETARY
 CHENNAI METROPOLITAN
 DEVELOPMENT AUTHORITY
 CHENNAI - 600 008.

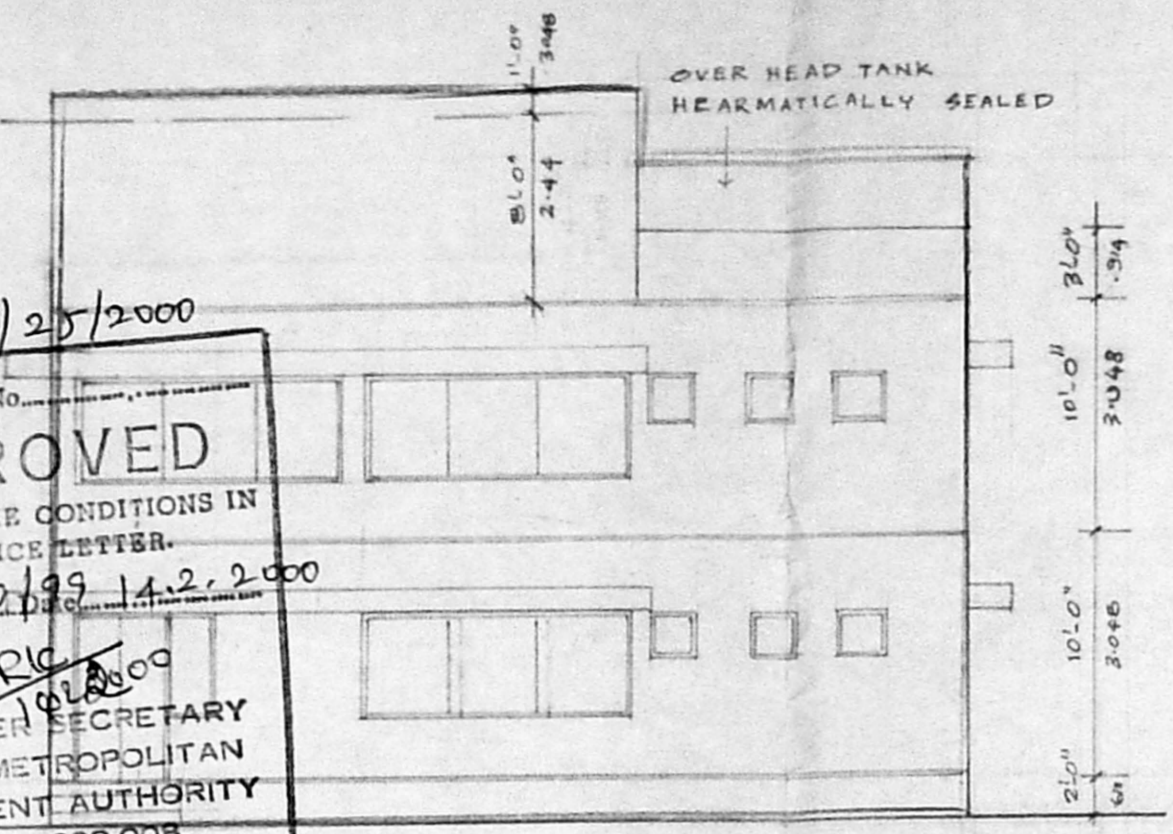

ROAD SIDE ELEVATION

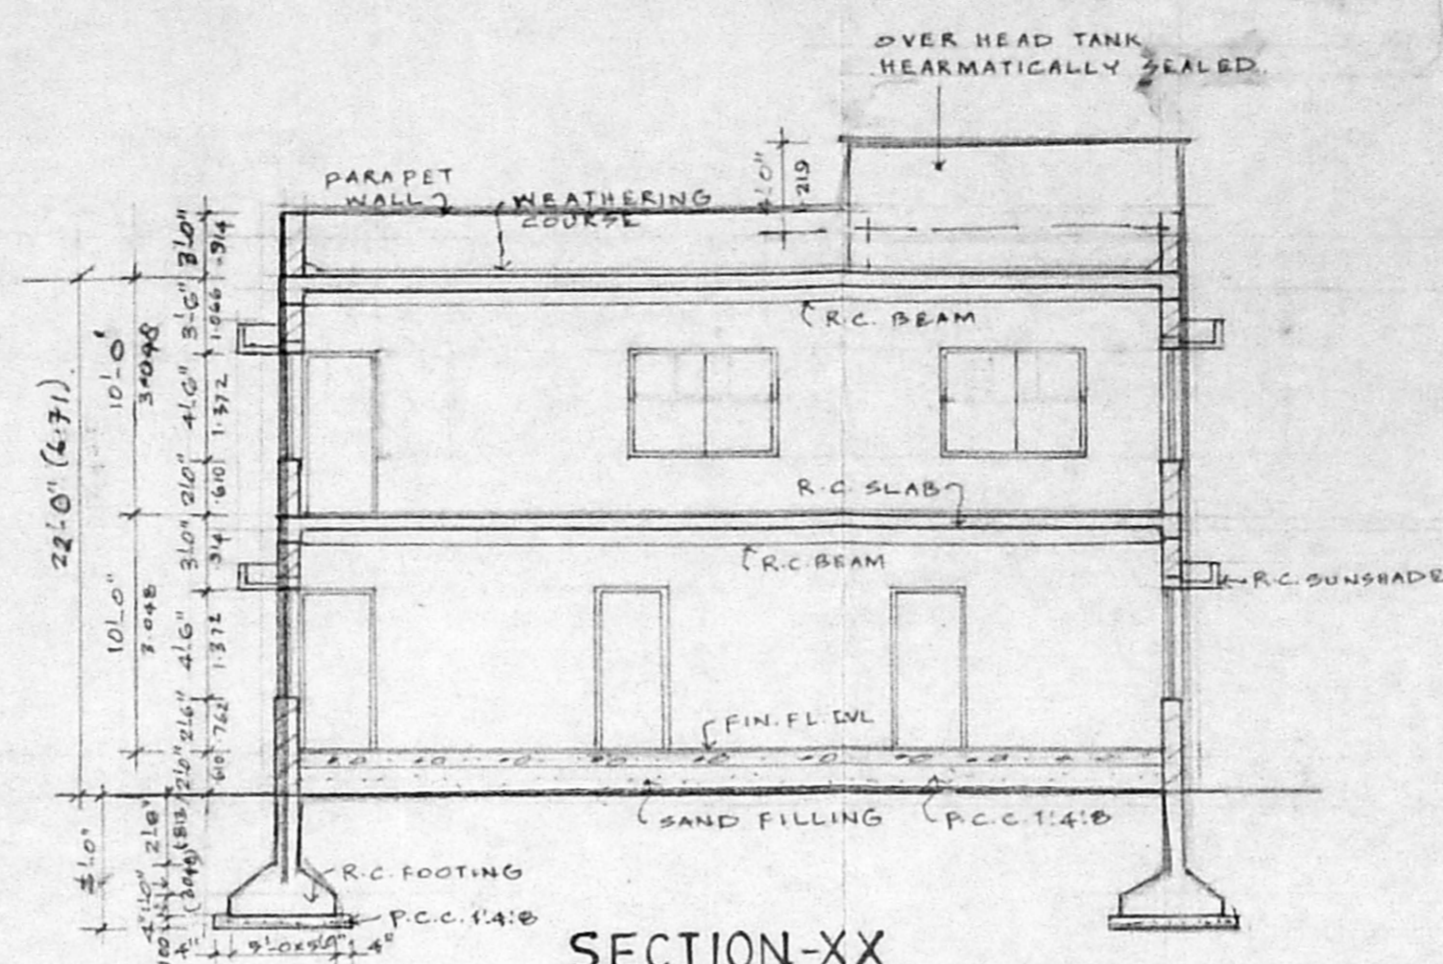

SECTION-XX

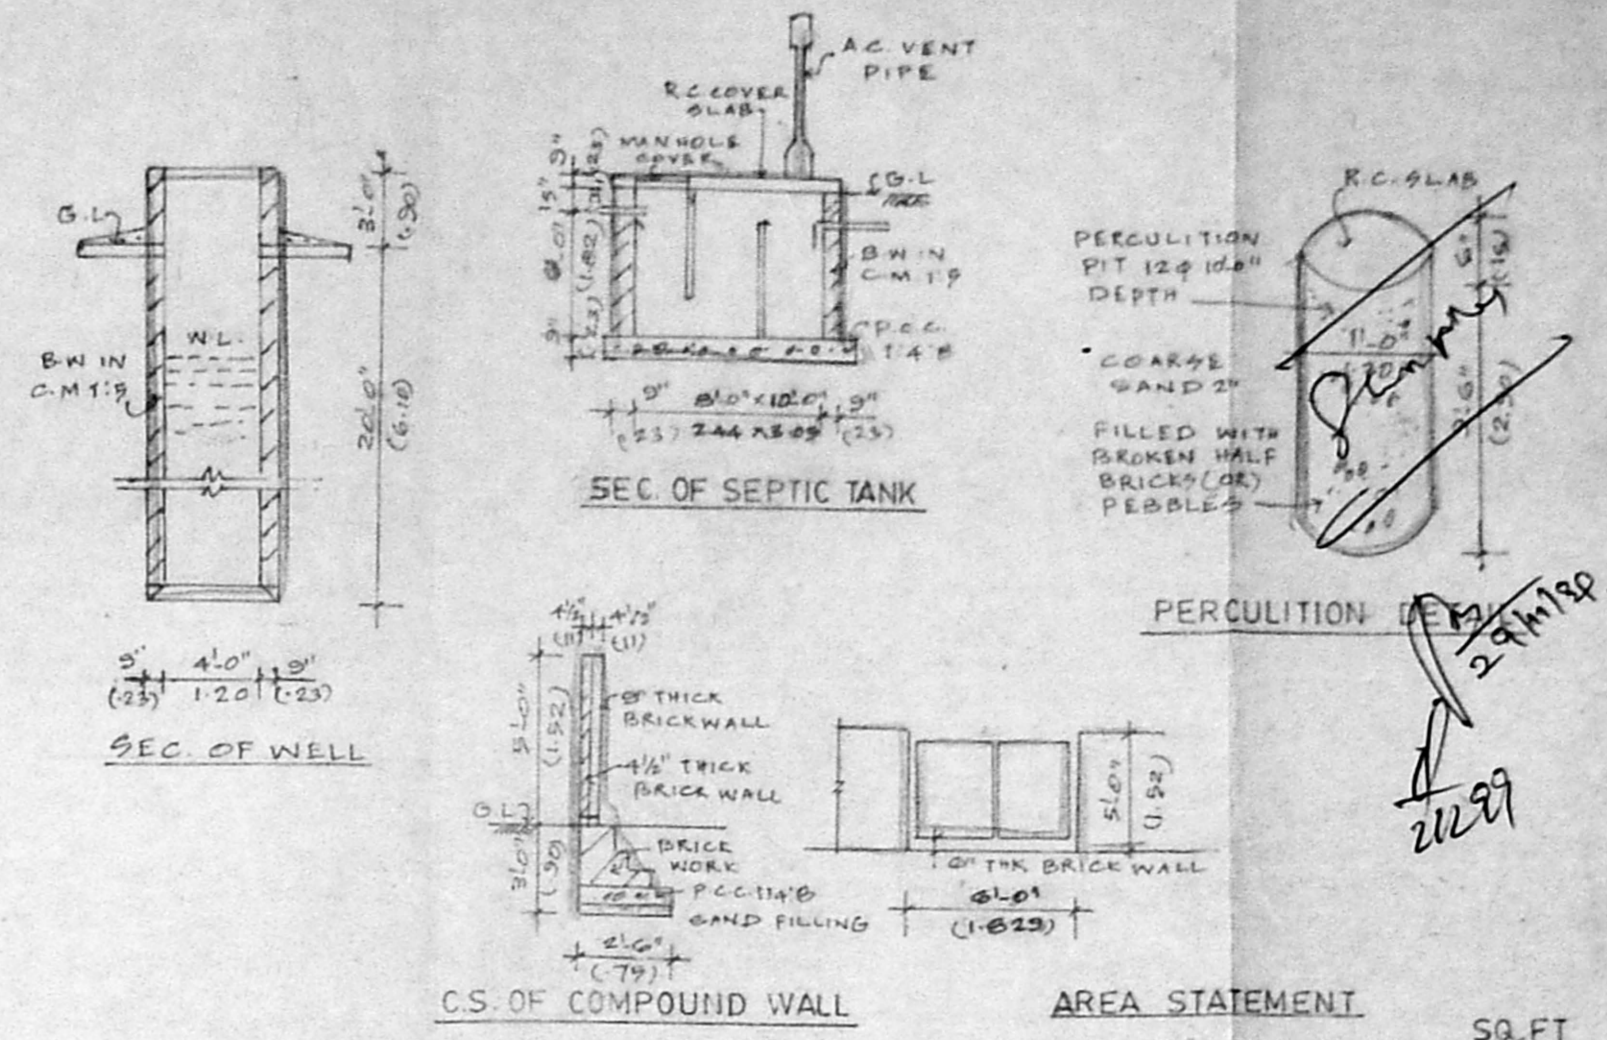


SCHEDULE OF JOINERY


TYPE	DESCRIPTION	SIZE
ED	T.W. DOOR WITH FIXED GLAZED WINDOW	6'-0" x 7'-0"
D	C.W. DOOR	6'-0" x 7'-0"
D1	- DO -	3'-0" x 7'-0"
D2	- DO -	2'-6" x 7'-0"
D3	C.W. DOOR WITH FIXED GLAZED WINDOW	6'-0" x 7'-0"
W	ALUMINIUM GLAZED WINDOW	6'-0" x 4'-0"
FG	ALU. FIXED GLAZING	11'-0" x 4'-6"
V1	ALU. VENTILATOR	2'-0" x 2'-0"
V2	ALU. VENTILATOR	6'-0" x 2'-0"
W1	C.W. GLAZED WINDOW	4'-0" x 3'-6"

AREA STATEMENT


	SG.FT	SG.M
PLOT AREA	3474.00	322.86
GROUND FLOOR AREA	1496.00	139.03
FIRST FLOOR AREA	1496.00	139.03
TOTAL AREA	2992.00	278.06
PLOT COVERAGE	43.06%	
F.S.I.	1.16	

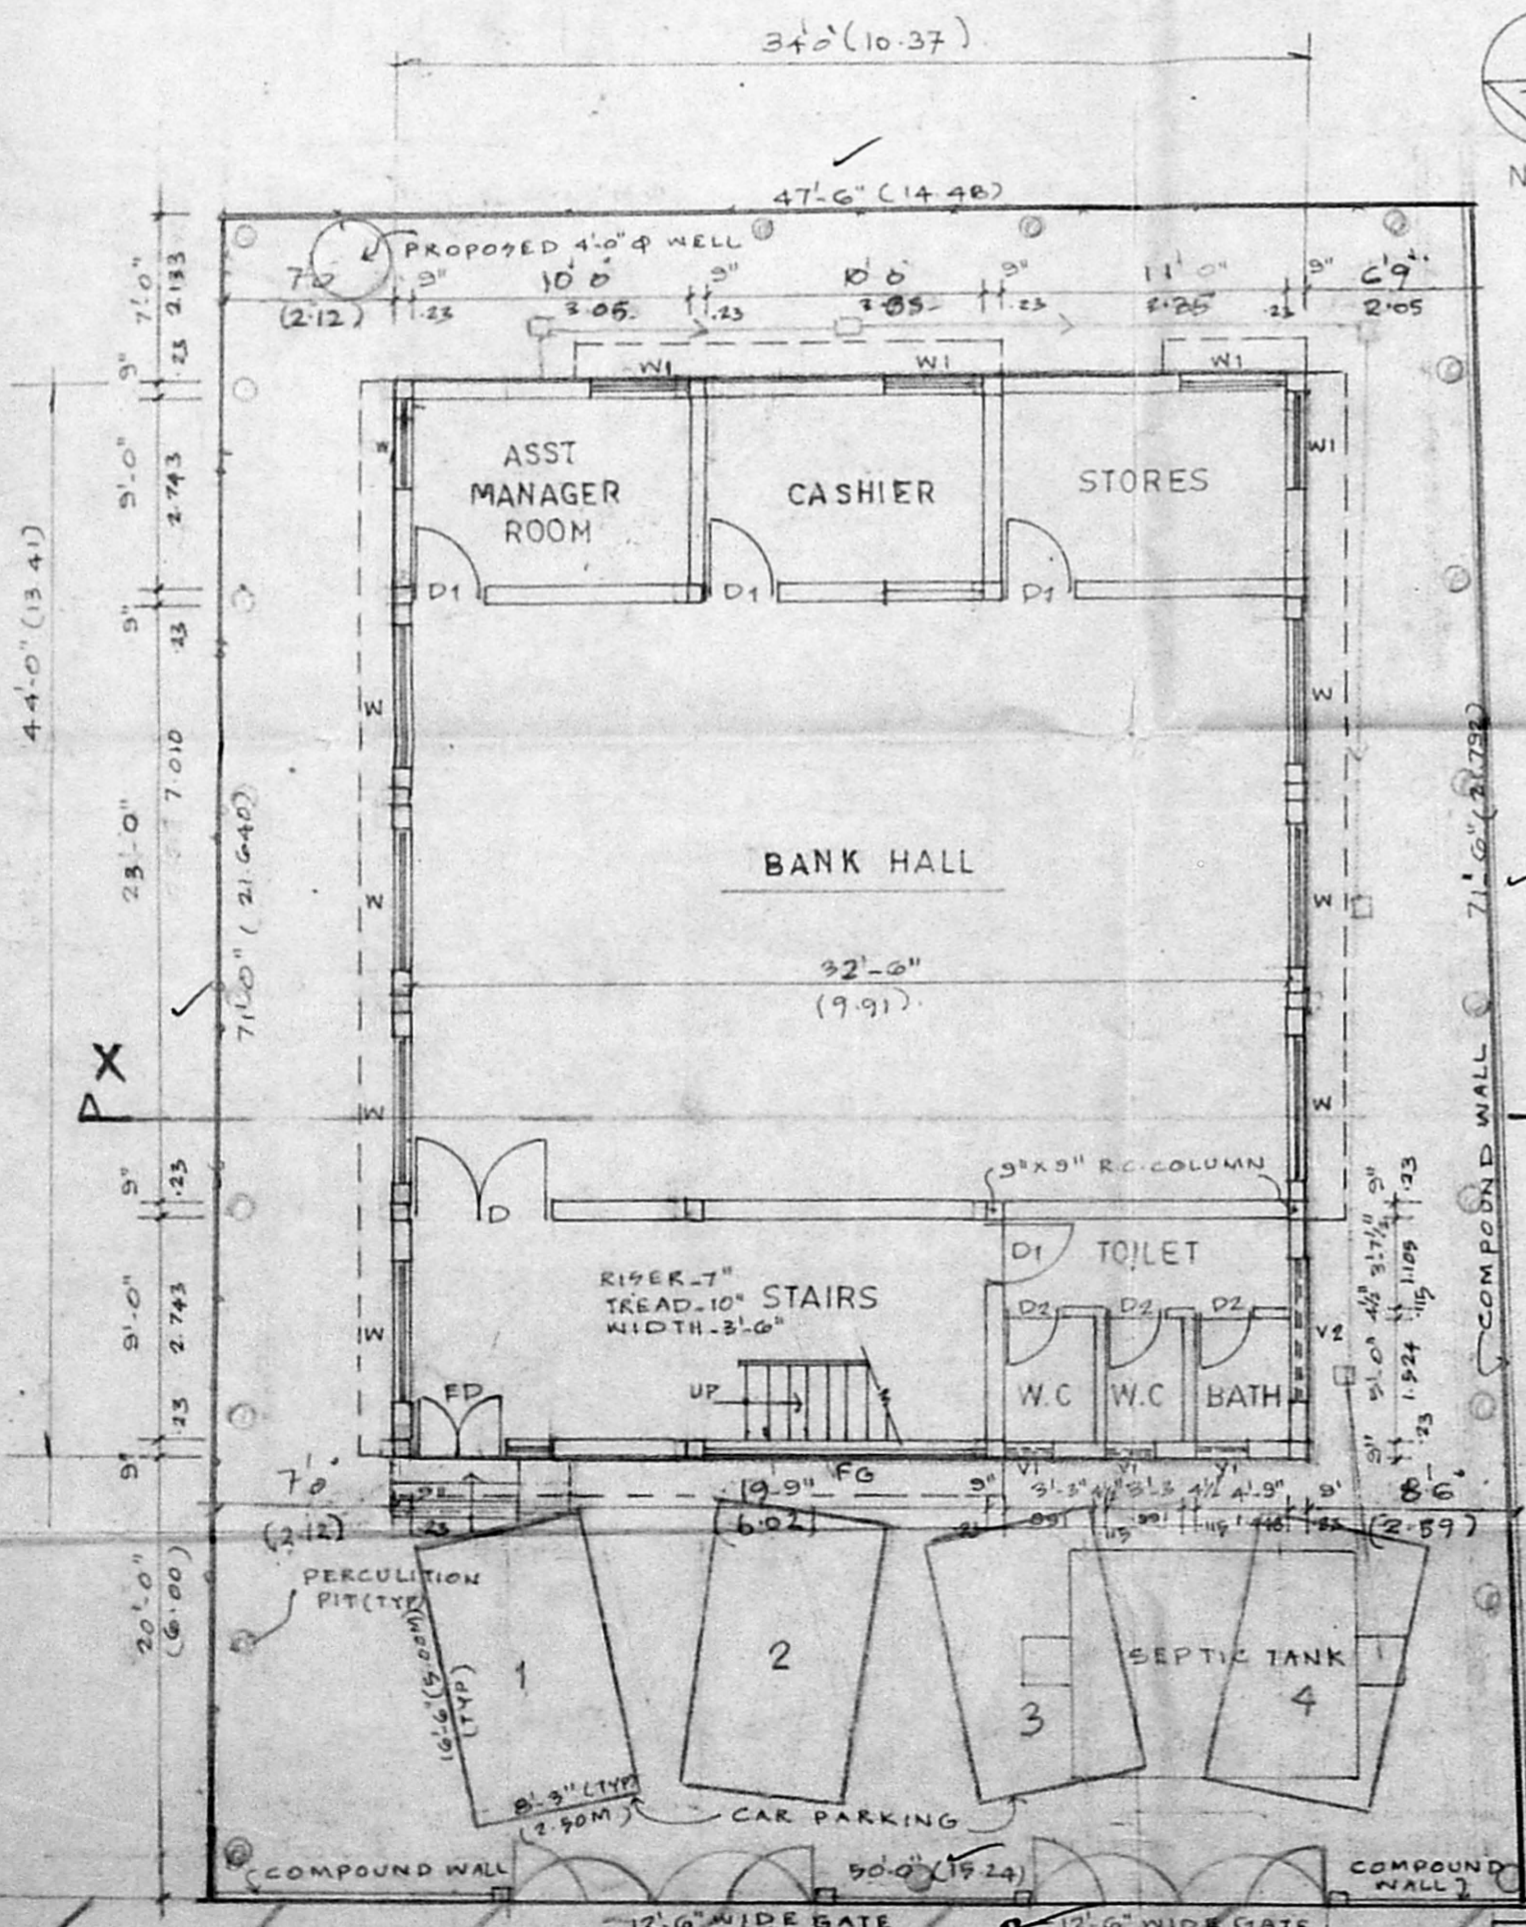


GROUND FLOOR AND SITE PLAN

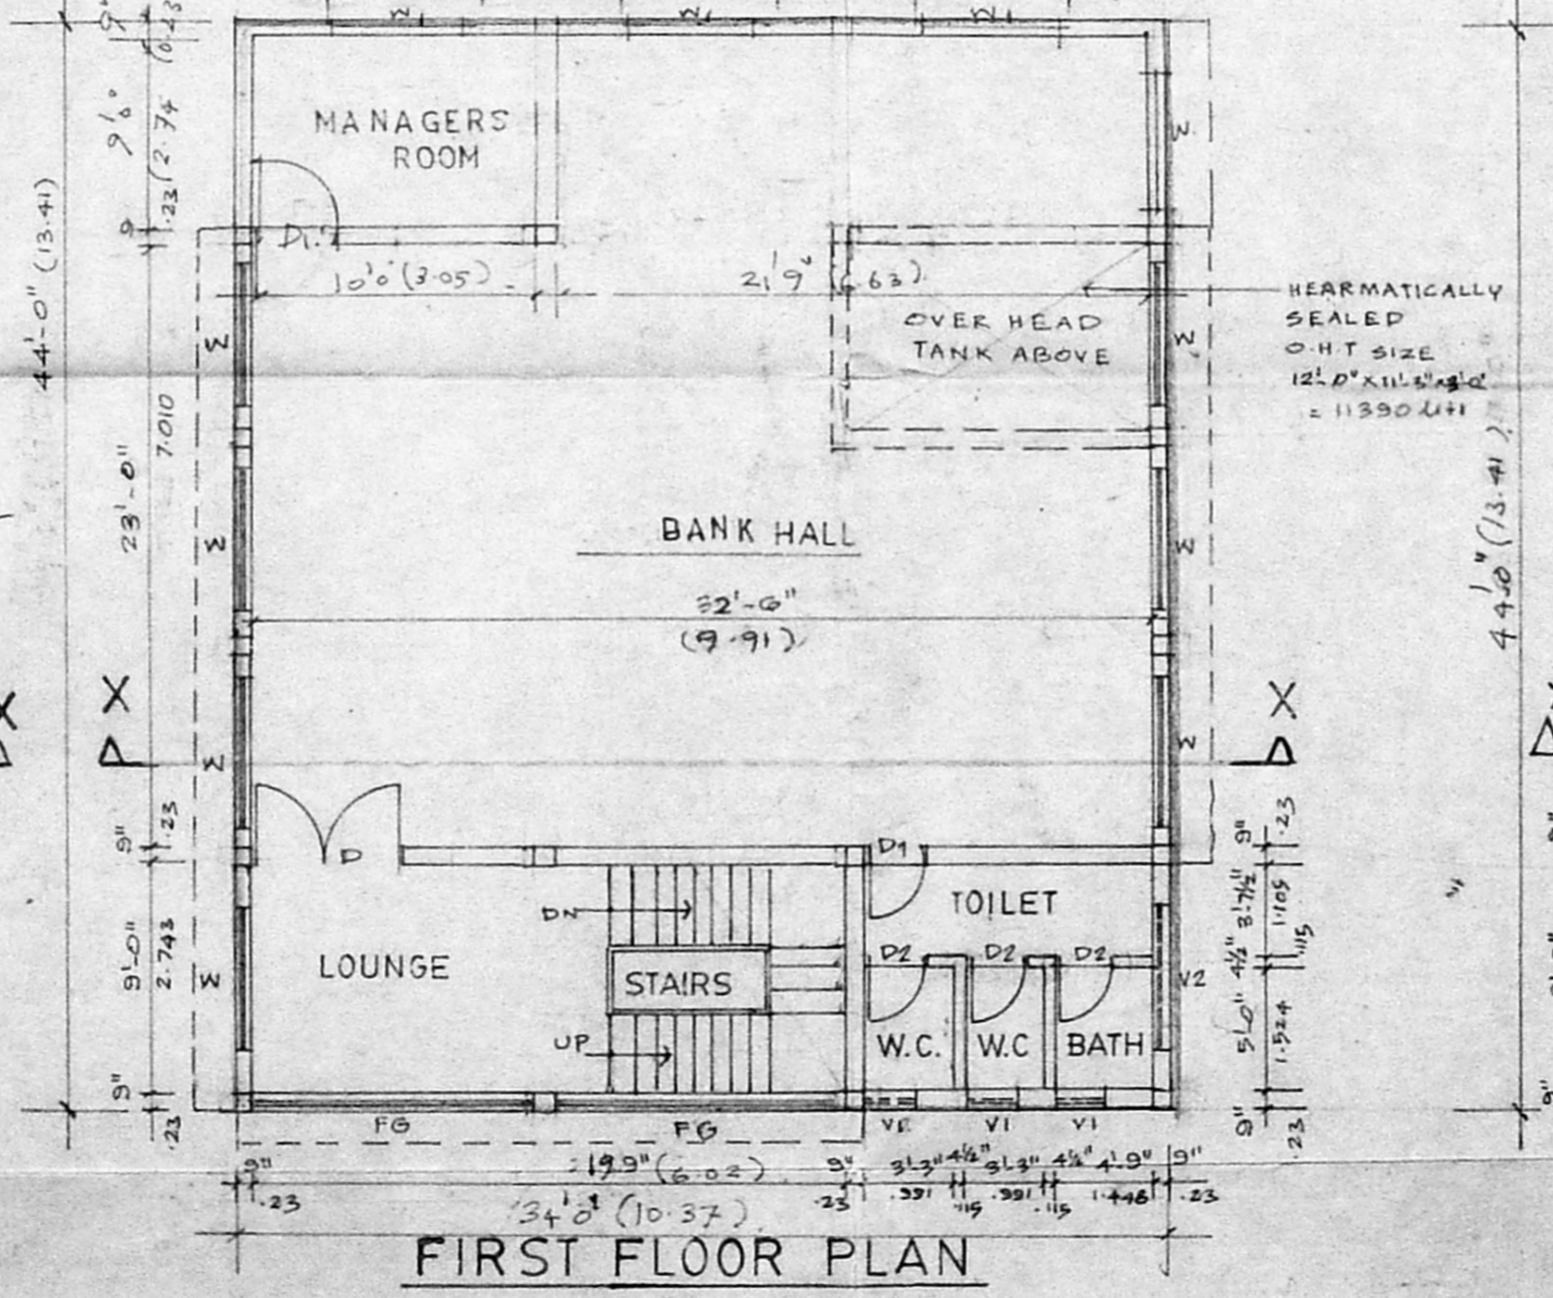

FIRST FLOOR PLAN

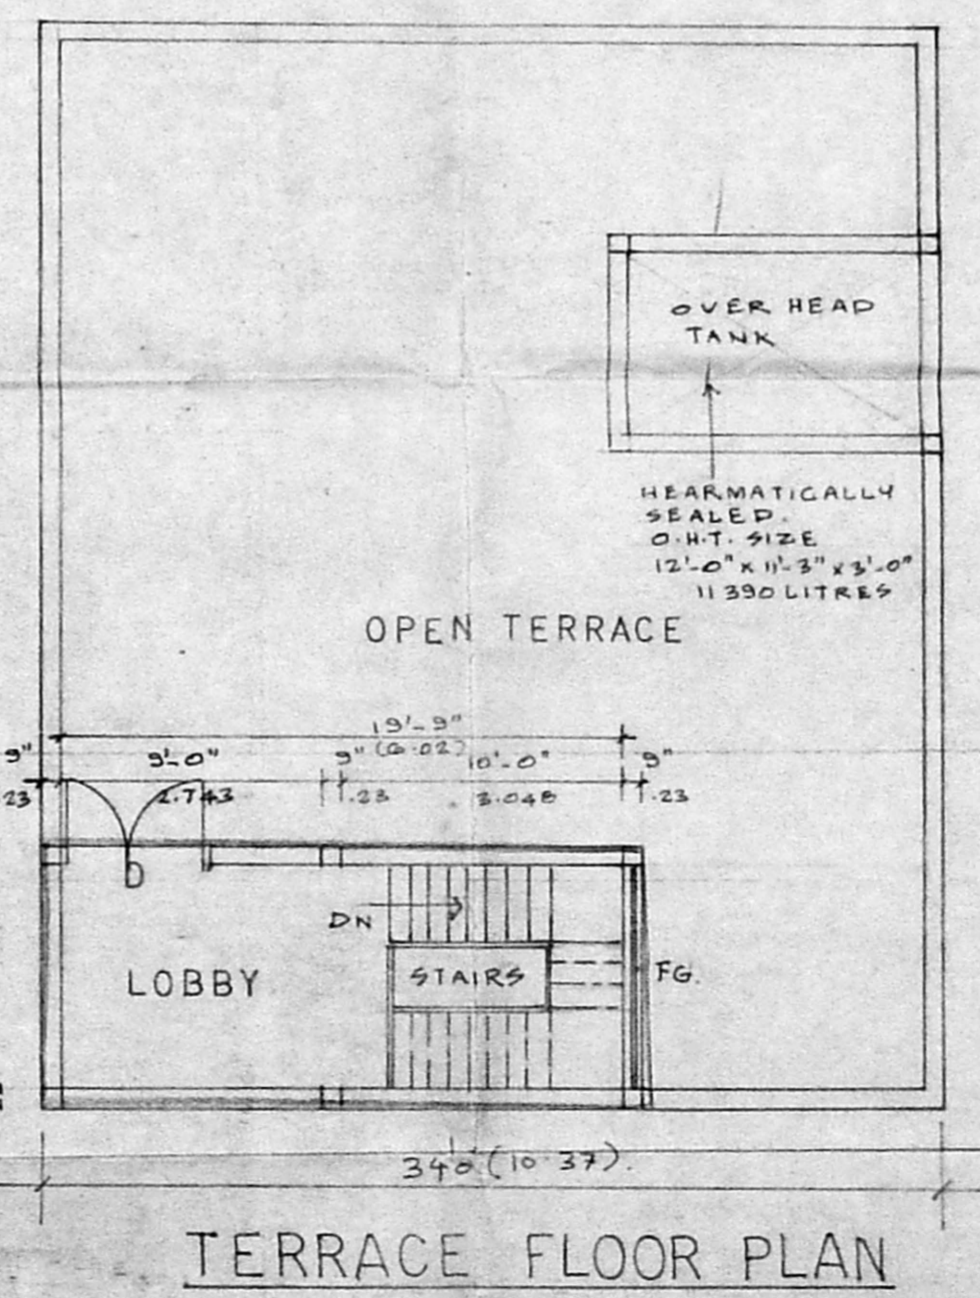

TERRACE FLOOR PLAN

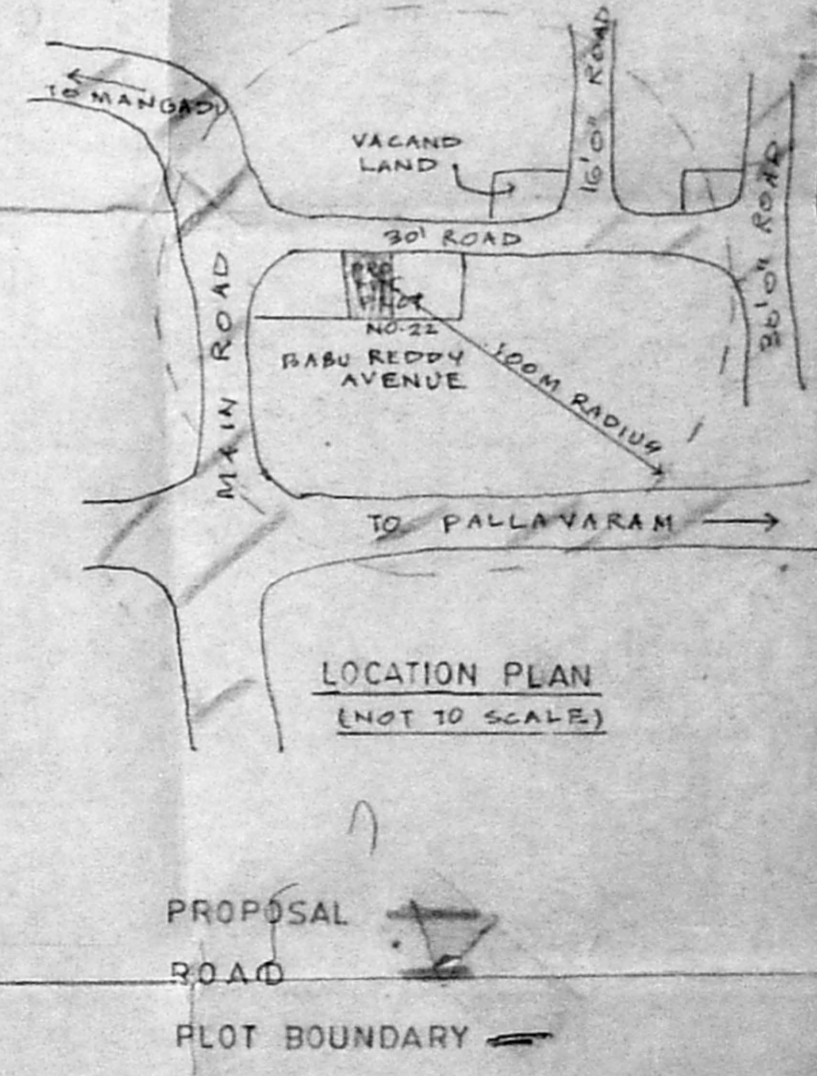

LOCATION PLAN (NOT TO SCALE)

PROPOSED CONSTRUCTION OF BANKING OFFICE BUILDING IN
 PLOT No 22 S, No 155/1, 155/2 & 155/7 IN ANAKAPUTHUR VILLAGE,
 ANAKAPUTHUR TOWN PANCHAYAT

SCALE: 1:8'-0"
 DATE: 21-5-99
 DRG NO: 01
 JOB NO:

OWNER
 V. Jamma

ARCHITECT
 S. MOHANRAJAN, P.D. ARCH. I.D.A.
 ARCHITECT & LICENSED SURVEYOR
 CLASS-I. No. A/225/99-2000
 G-3, MAY FLOWER GARDEN
 SRINIVASA AVENUE ROAD,
 R.A. PURAM, CHENNAI-600 028

ARCHITECT
 S.MOHANRAJAN
 G5 MAY FLOWER GARDENS
 SRINIVASA AVENUE ROAD
 R.A. PURAM CHENNAI-28