
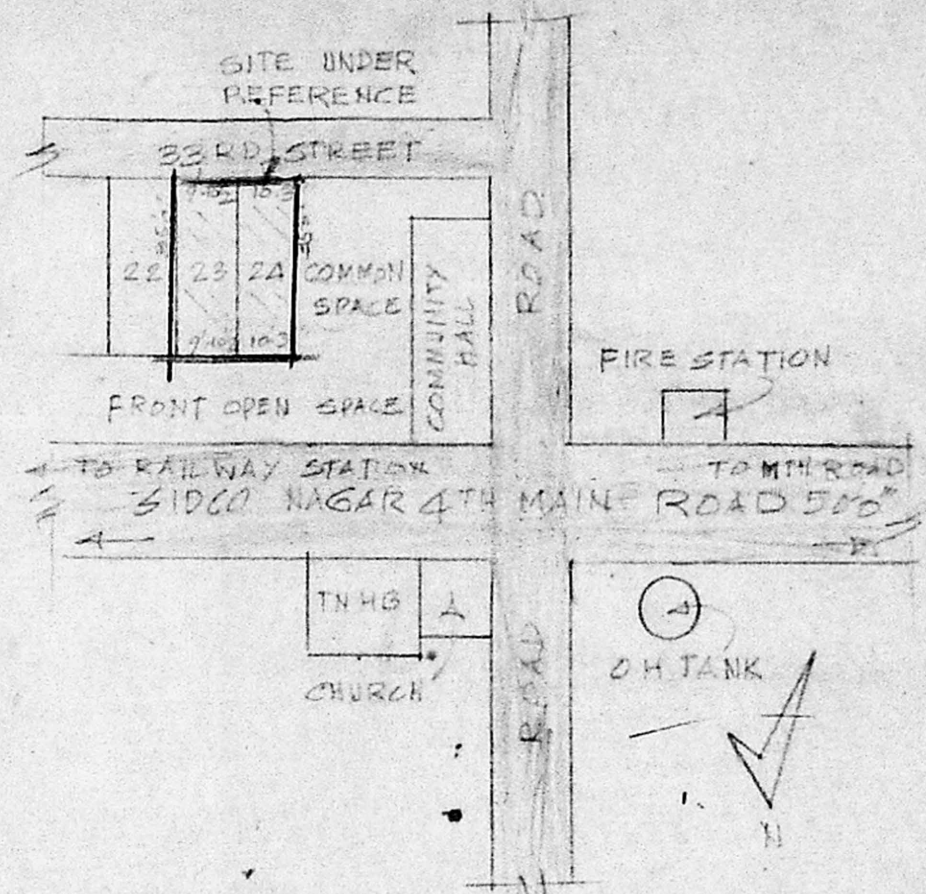
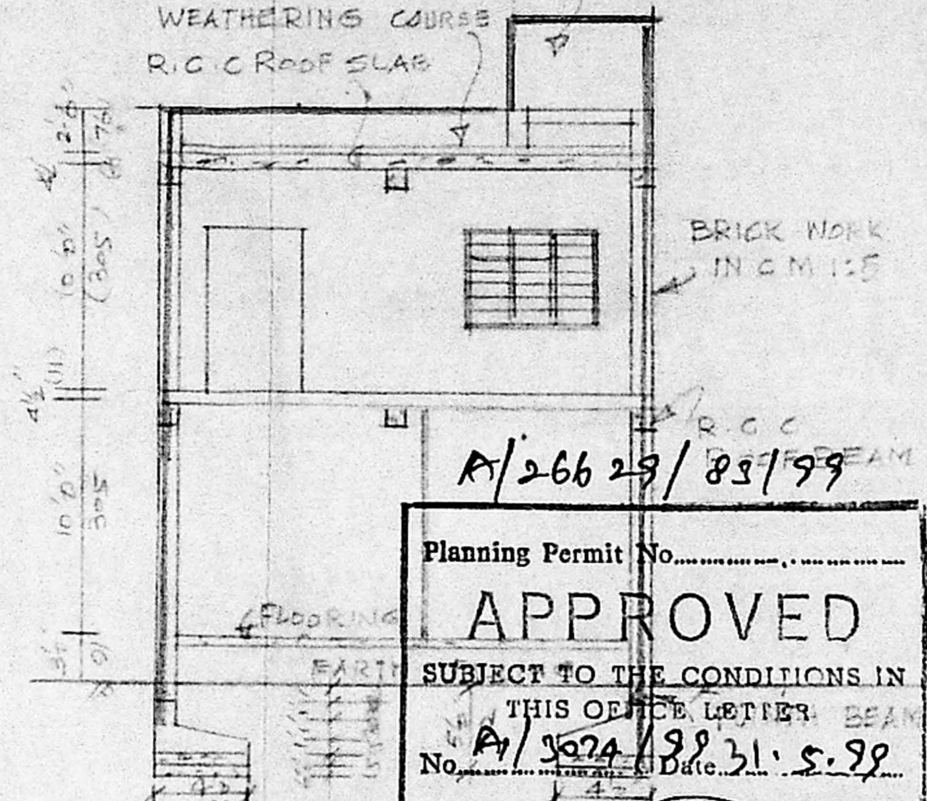


O.H. TANK 120X120X120 SCIENTIFICALLY COVERED

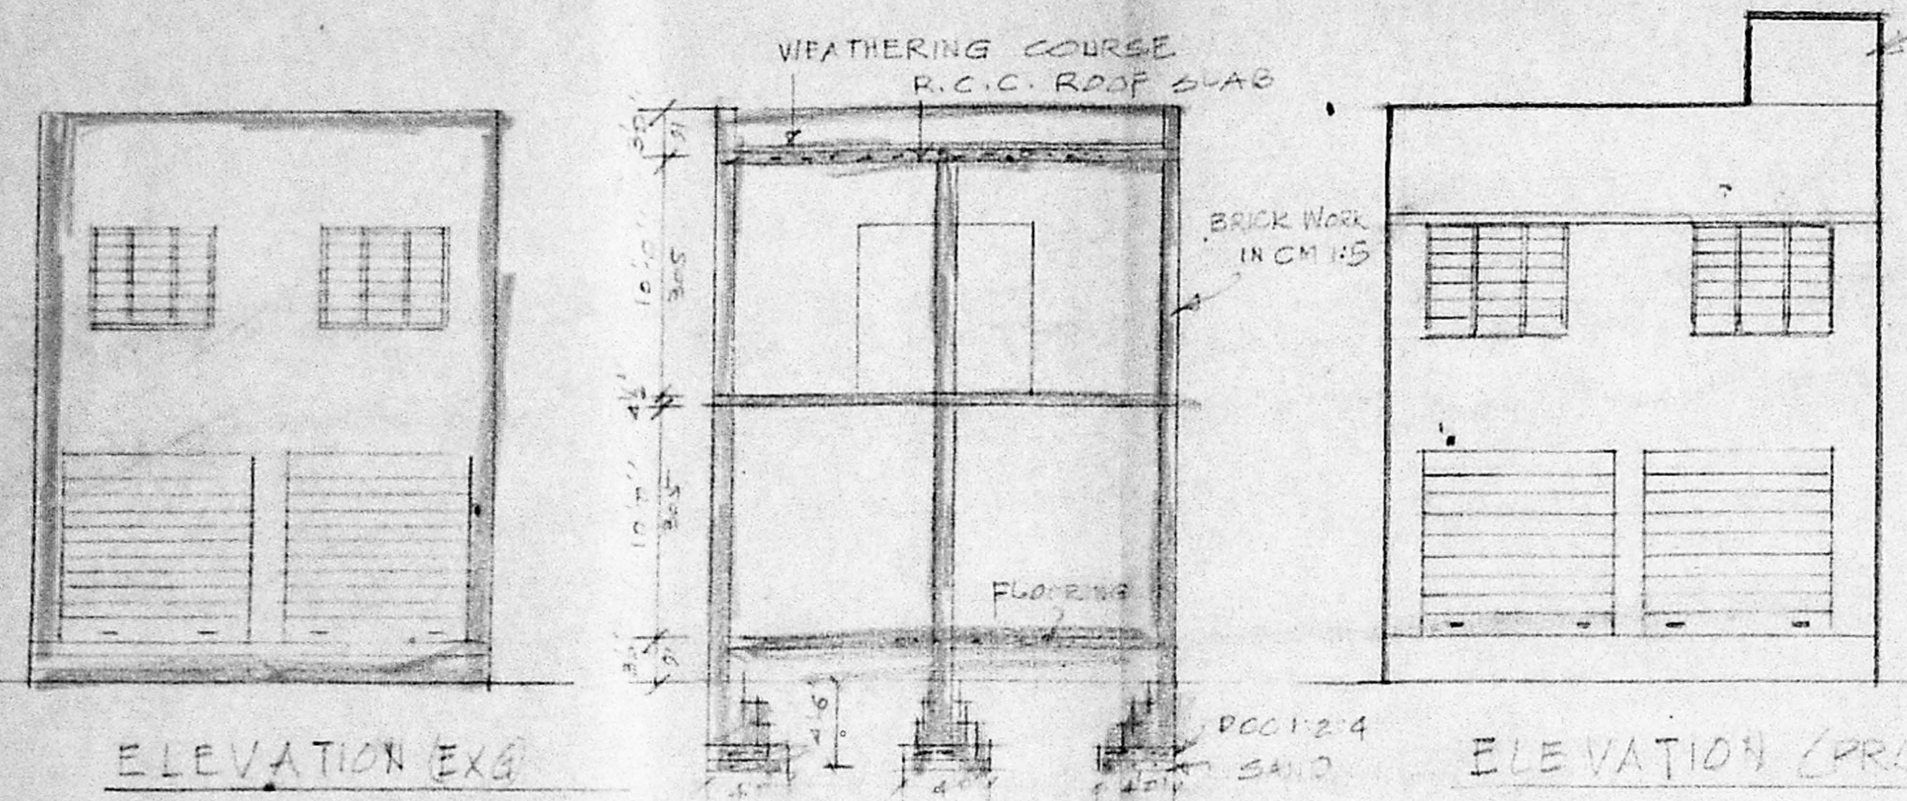

Planning Permit No. **A/26629/83/99**
APPROVED
 SUBJECT TO THE CONDITIONS IN THIS OFFICE LETTER BEAN No. **A/3024/99** Date **31.5.99**
 FOR MEMBER SECRETARY CHENNAI METROPOLITAN DEVELOPMENT AUTHORITY CHENNAI 600 008.

JOINERY DETAILS

RSI ROLLING SHUTTER	8'0" x 9'0" (244 x 274)
D1 DOOR	3'0" x 7'0" (91 x 213)
D2 DOOR	2'6" x 6'0" (76 x 183)
W1 WINDOW	5'0" x 4'0" (152 x 122)
W2 WINDOW	6'0" x 4'0" (183 x 122)
V VENTILATOR	3'0" x 2'0" (91 x 61)






COLOUR INDEX

PROPOSALS	ROADS
SITE BOUNDARY	DEMOLITION

AREA DETAILS

	SQ. FT	SQ. M
PLOT AREA (SCR 23 & 24)	703	65
PLINTH AREA	302	28
PLOT COVERAGE	43%	
F.S.I	C.88	


SITE PLAN NOT TO SCALE

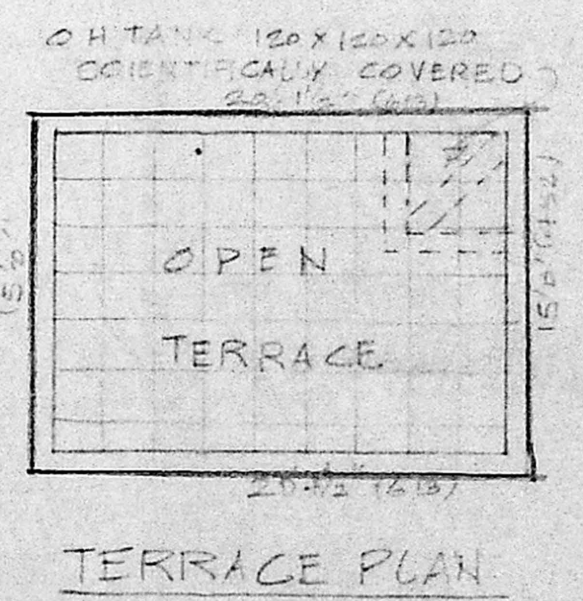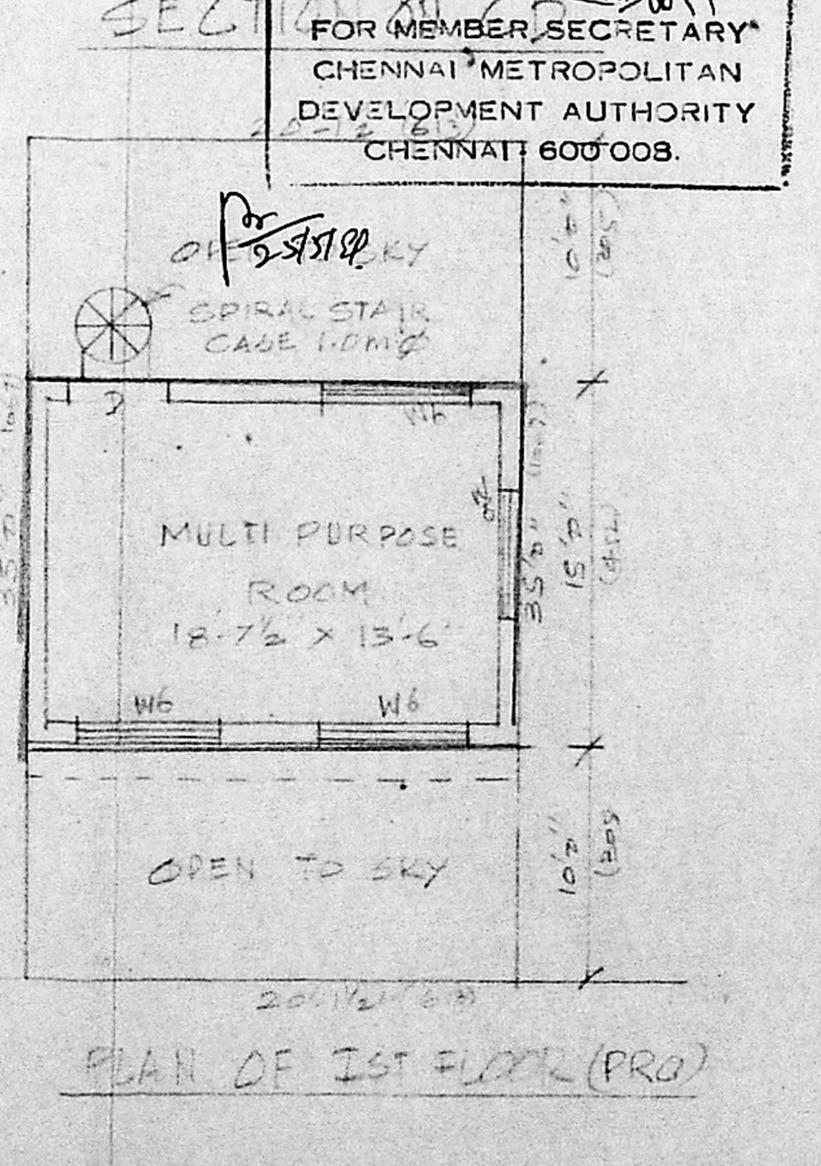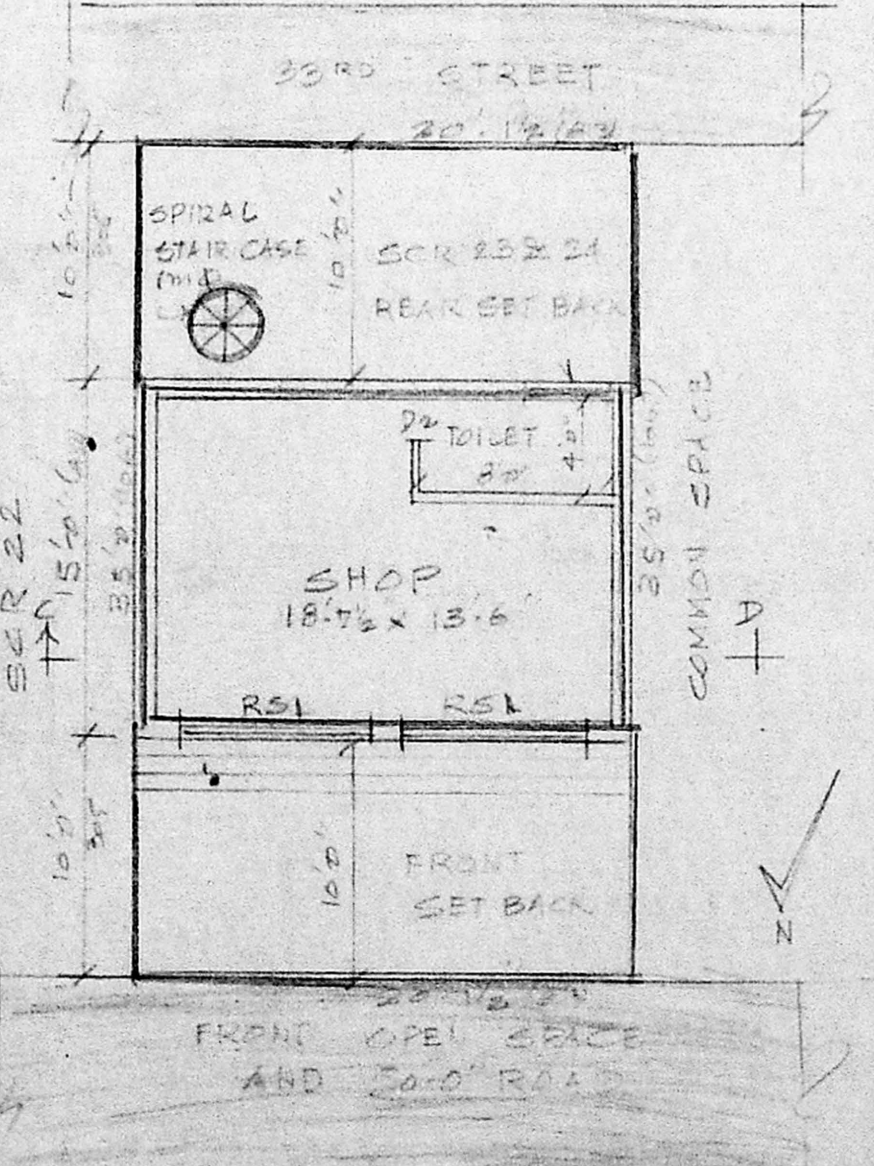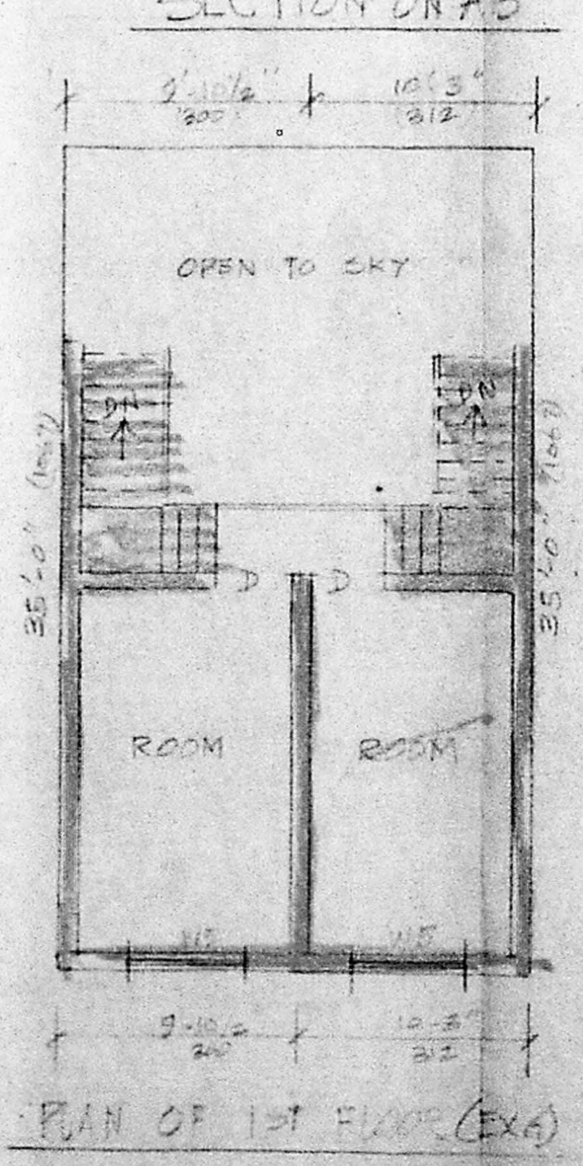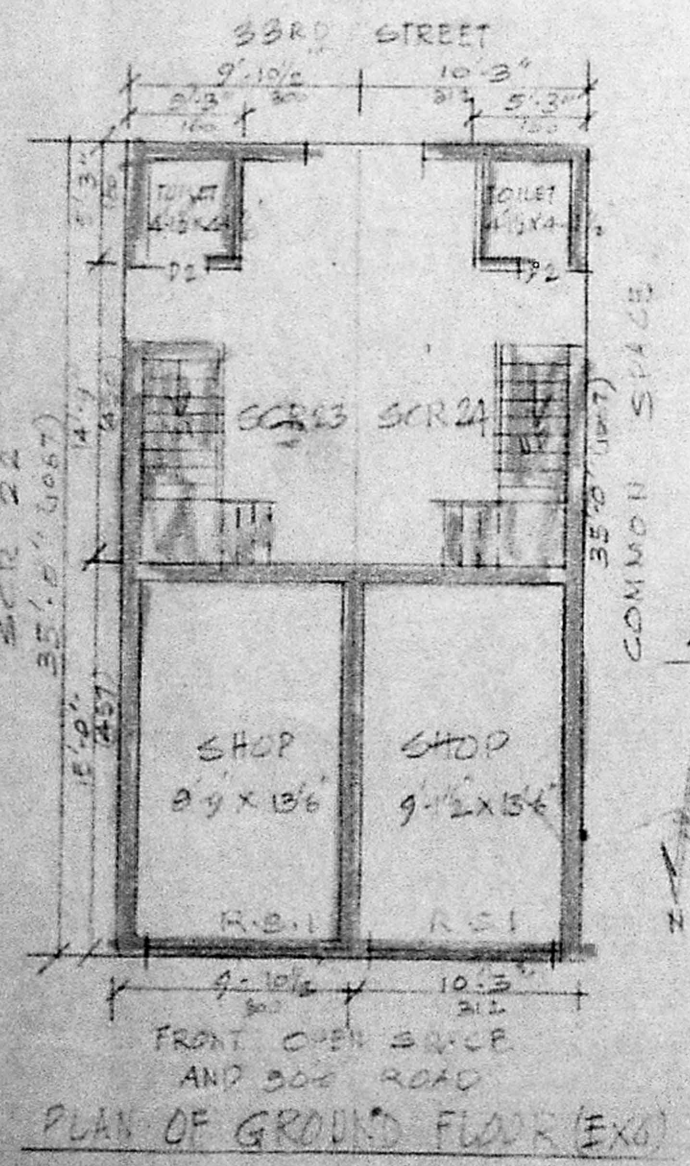


PLAN SHOWING THE PROPOSED DEMOLITION AND CONSTRUCTION OF SHOP & MULTI PURPOSE ROOM IN PLOT NO SCR 23 & 24, SIDCO NAGAR IN S. NO. 249/3A1A/33 PART, BLOCK 3 UNDER T.N.H.S. VILLIVAKKAM PHASE I SCHEME, CHENNAI-600 049 CORPORATION DIVISION NO 63 SCALE: 1" = 8'-0" (1:100)

S.P. ... OWNER


M. DHANDAPANI, D.C.E.D.
 Class 1 Licensed Surveyor,
 Corporation of Chennai,
 Res: 40, 2nd Street, Teachers Colony,
 AN.BATTUR, CHENNAI-600 053-
 (Near Canara Bank Bus Stop)
 LICENSED SURVEYOR

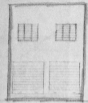


ELEVATION EXG

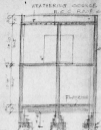


SECTION ON AB

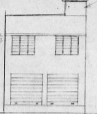


ELEVATION (PRO)

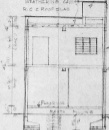


SECTION ON CD

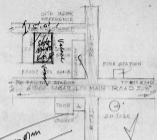


SITE PLAN

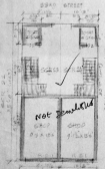

PLAN OF GROUND FLOOR EXG

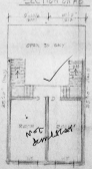

PLAN OF 1ST FLOOR (PRO)

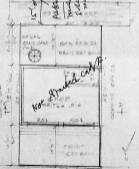

PLAN OF GROUND FLOOR (PRO) SITE



PLAN OF 1ST FLOOR (PRO)

APPROVED
 SUBJECTING THE CONDITIONS IN
 HIS OFFICE LETTER.
 No. A/2629/88
 Date 31.5.88
 P. N. NAGAR
 P. N. MEMBER SECRETARY
 CHENNAI METROPOLITAN
 DEVELOPMENT AUTHORITY
 CHENNAI - 600008



TERRACE PLAN

SHIRLEY DETAILS

RST	ROLLING SHUTTER	36" x 56" (244 x 141)
D	DOOR	36" x 70" (91 x 178)
Pa	POST	2 1/2" x 6 1/2" (64 x 165)
WE	WINDOW	36" x 48" (91 x 122)
UP	UP DOOR	36" x 48" (91 x 122)
V	VENTILATOR	36" x 48" (91 x 122)

COLOR INDEX

PROPOSED	ROADS
SITE BOUNDARY	DEMOLITION

AREA DETAILS

PROPOSED	60 FT	60 M
PLOT AREA (SCHEM)	708	65
PLINT AREA	302	28
PLINT COVERAGE	42.6%	
R.C.I.		

PLAN SHOWING THE PROPOSED
 DEMOLITION AND CONSTRUCTION
 OF SHOP & MULTI PURPOSE ROOMS
 IN PLOT NO SCR 22824, 61000
 NAGER IN S. NO. 24/3A A/B3 PART.
 BLOCK B UNDER THE VILLIVAKKAM
 PHASE II SCHEME, CHENNAI-600 042
 CORPORATION DIVISION NO. 63
 SCALE: 1" = 6.0' (1:100)

OWNER
 M. Dharmaraj
 P. N. MEMBER SECRETARY
 CHENNAI METROPOLITAN
 DEVELOPMENT AUTHORITY
 CHENNAI - 600008