




ELEVATION

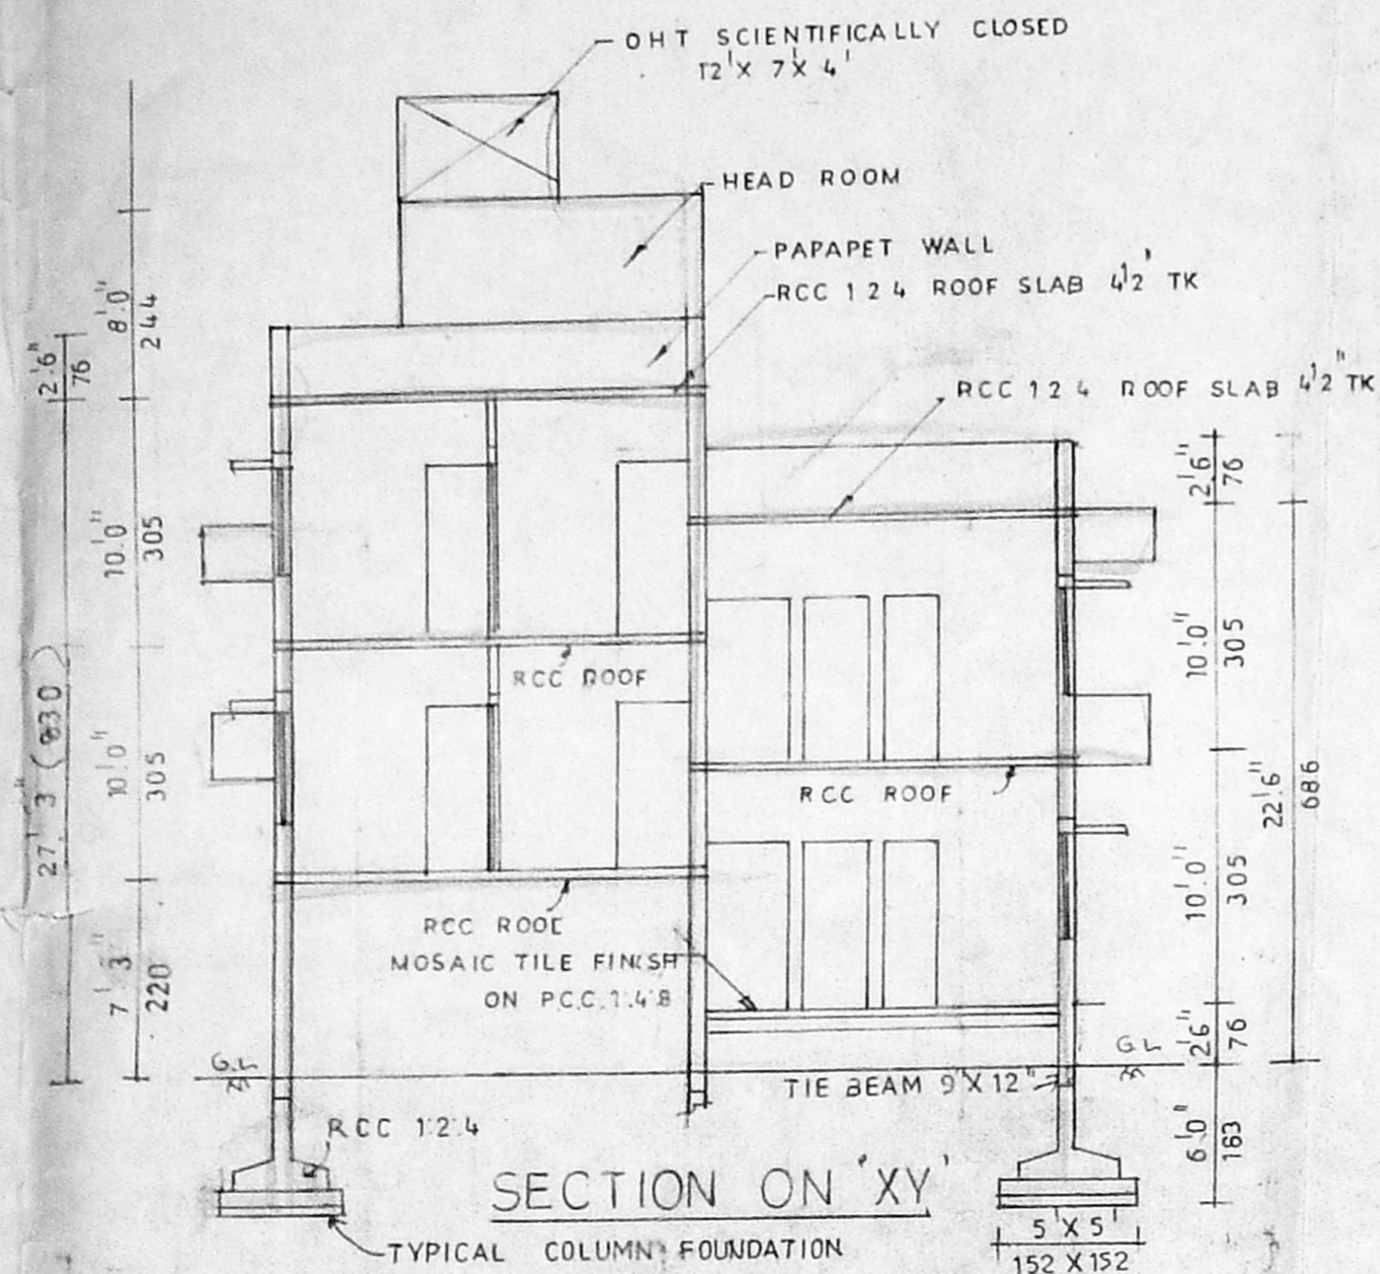


SECTION ON 'XY'

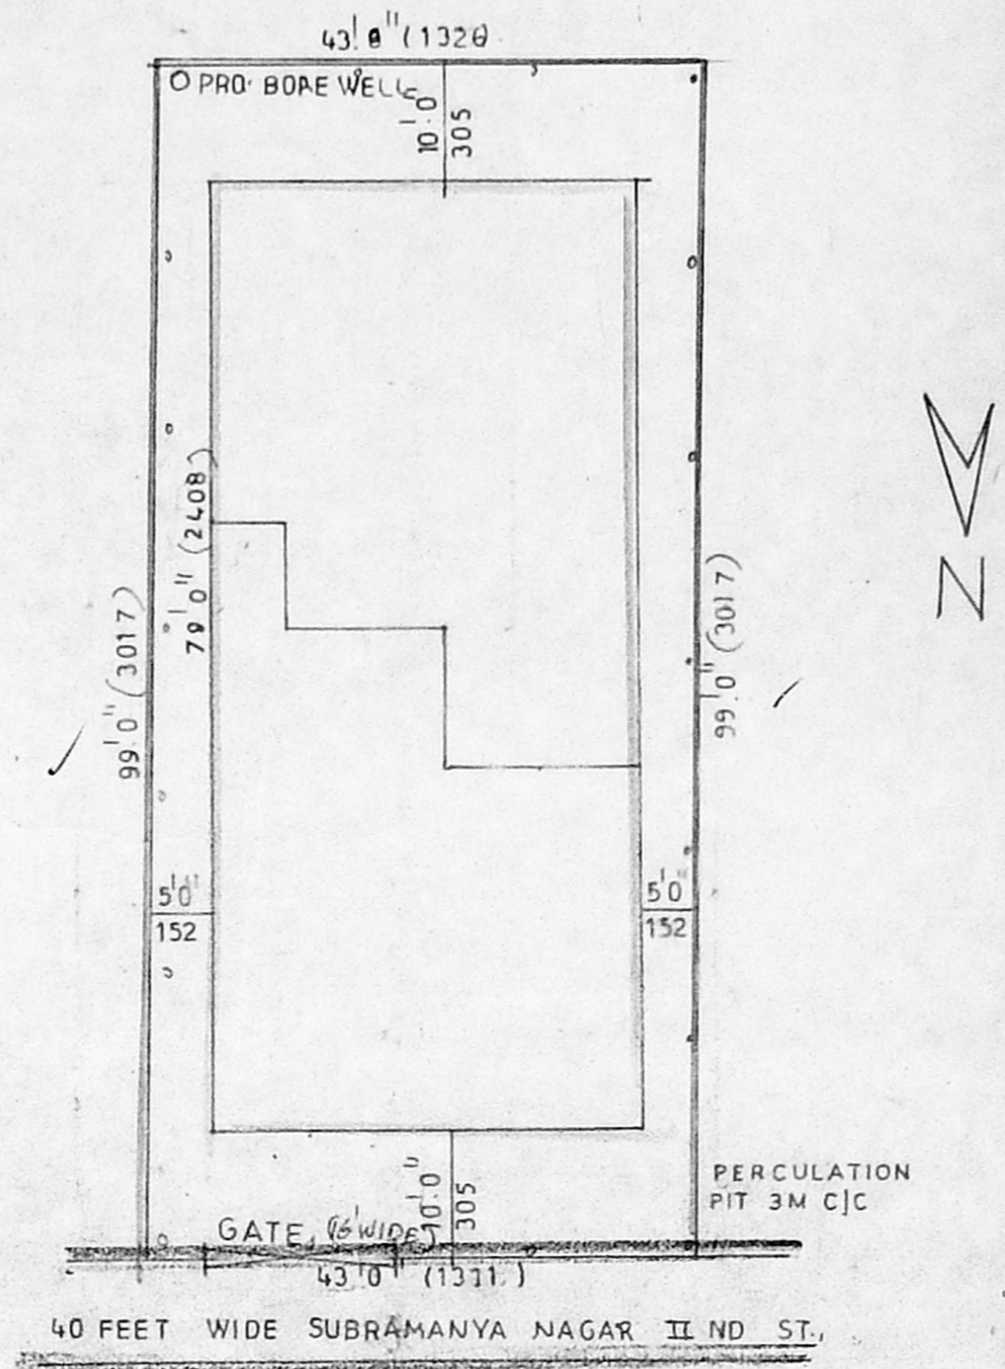



SITE PLAN SCALE: 1"=16'0"

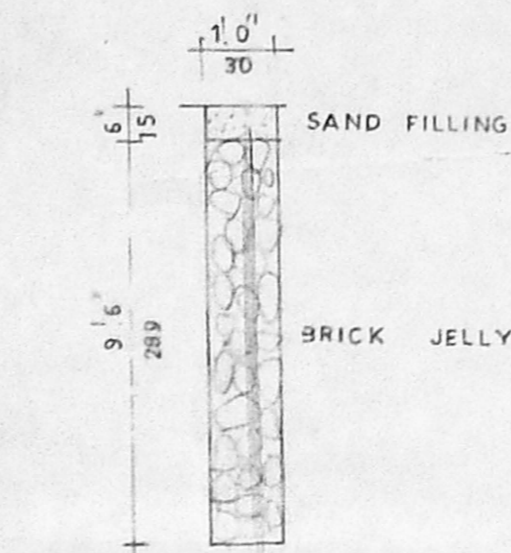


PERCOLATION PIT

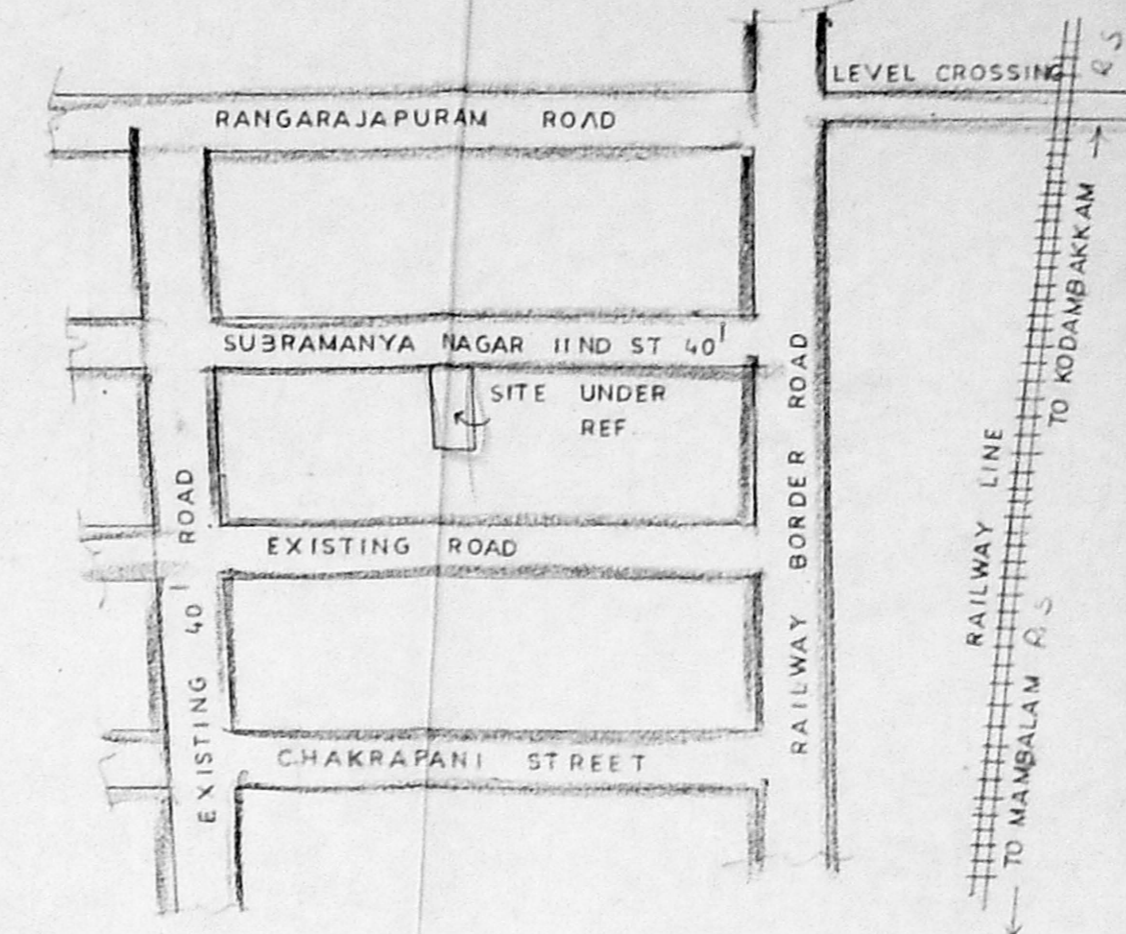


KEY PLAN

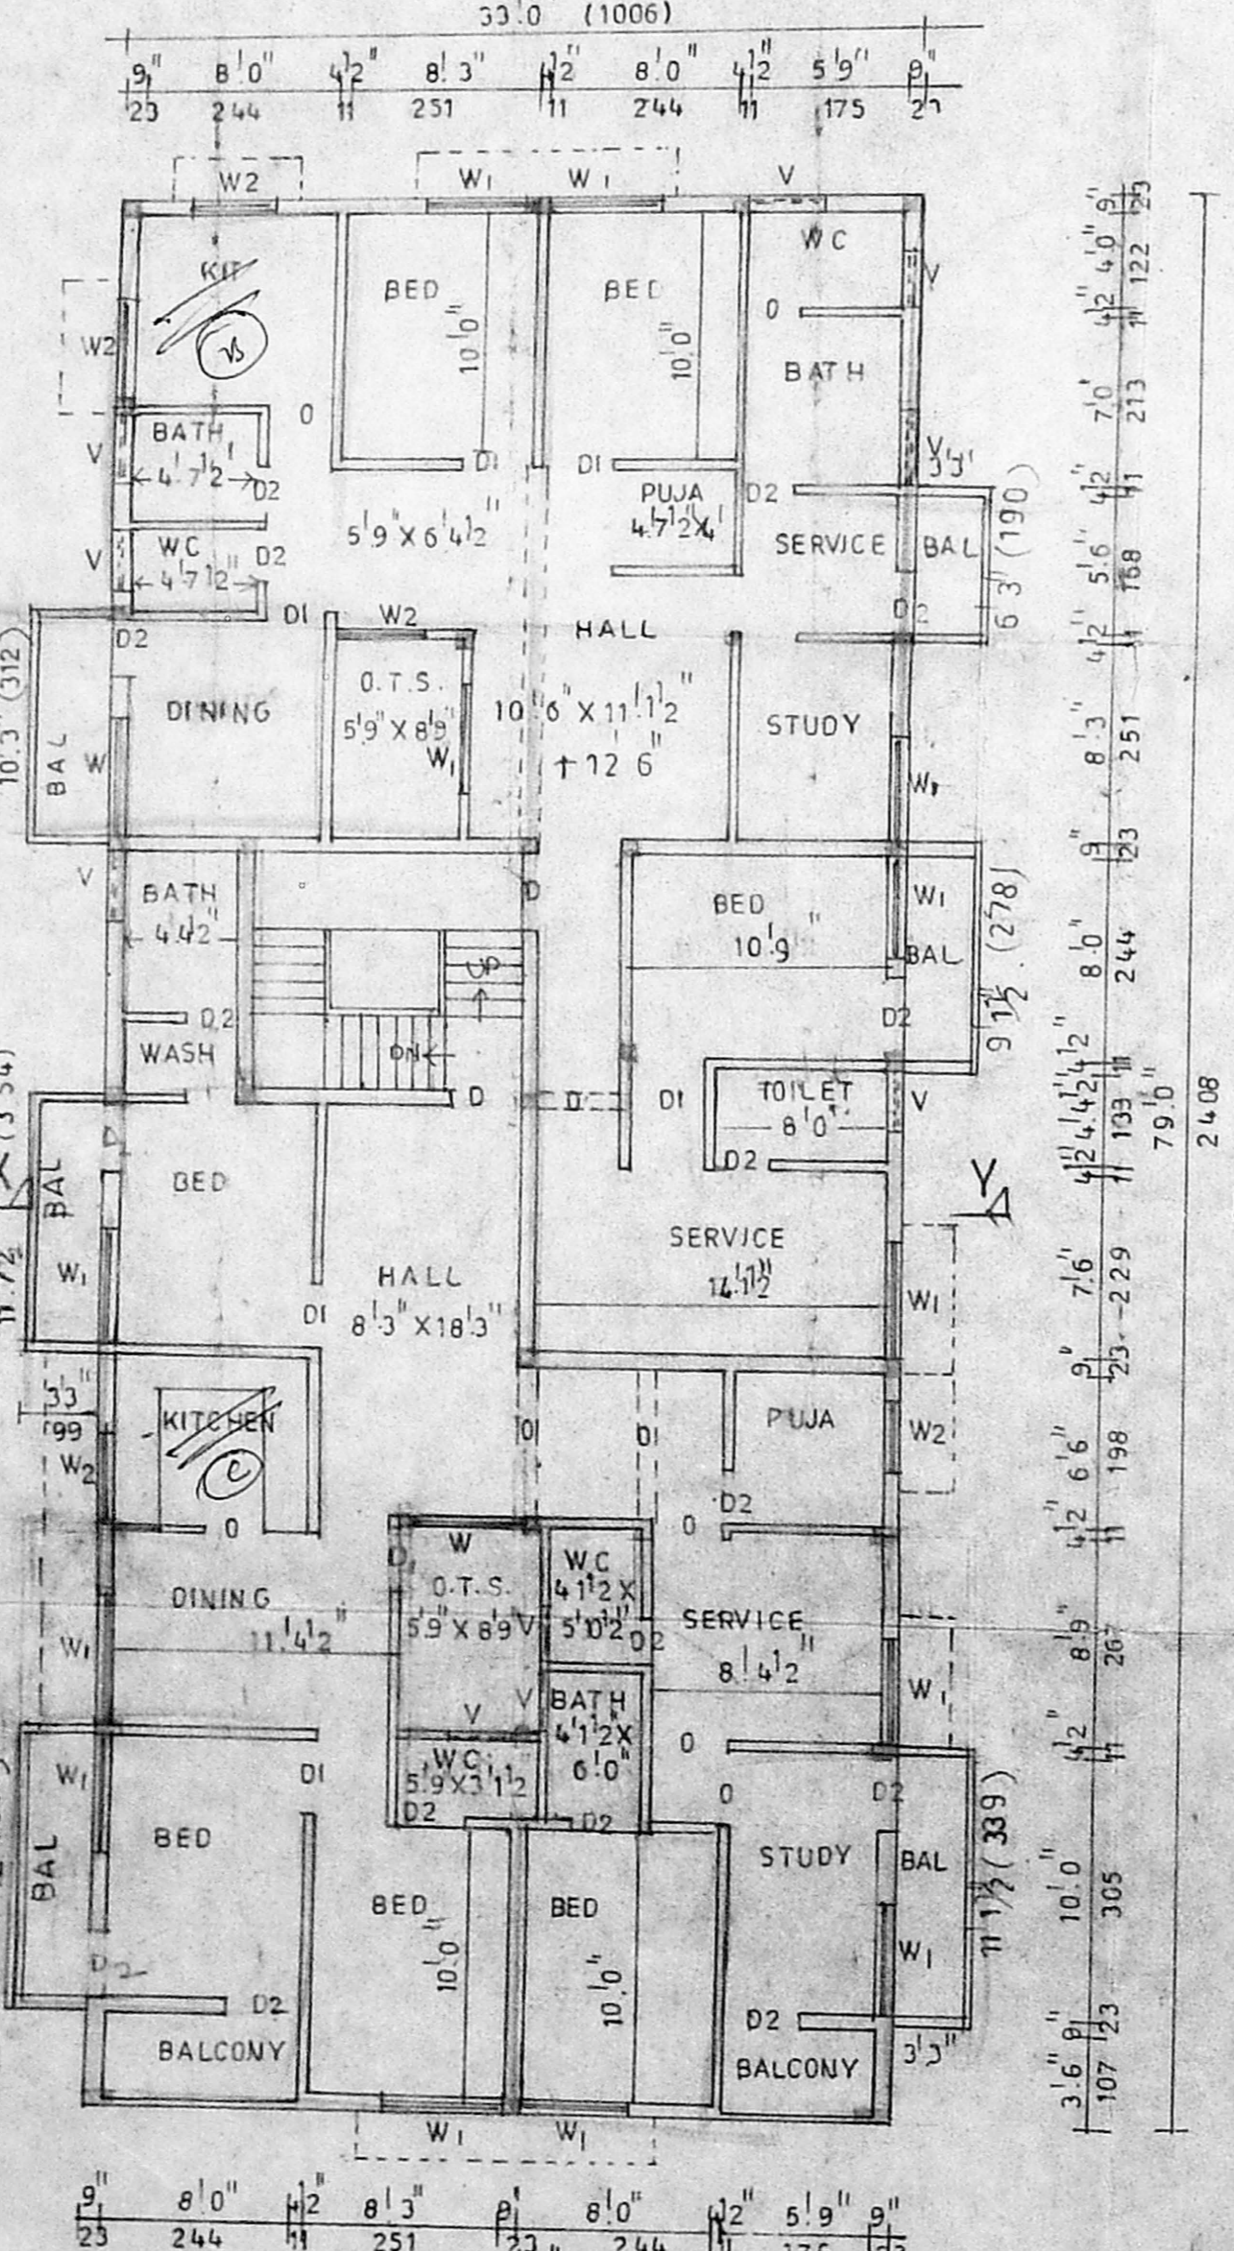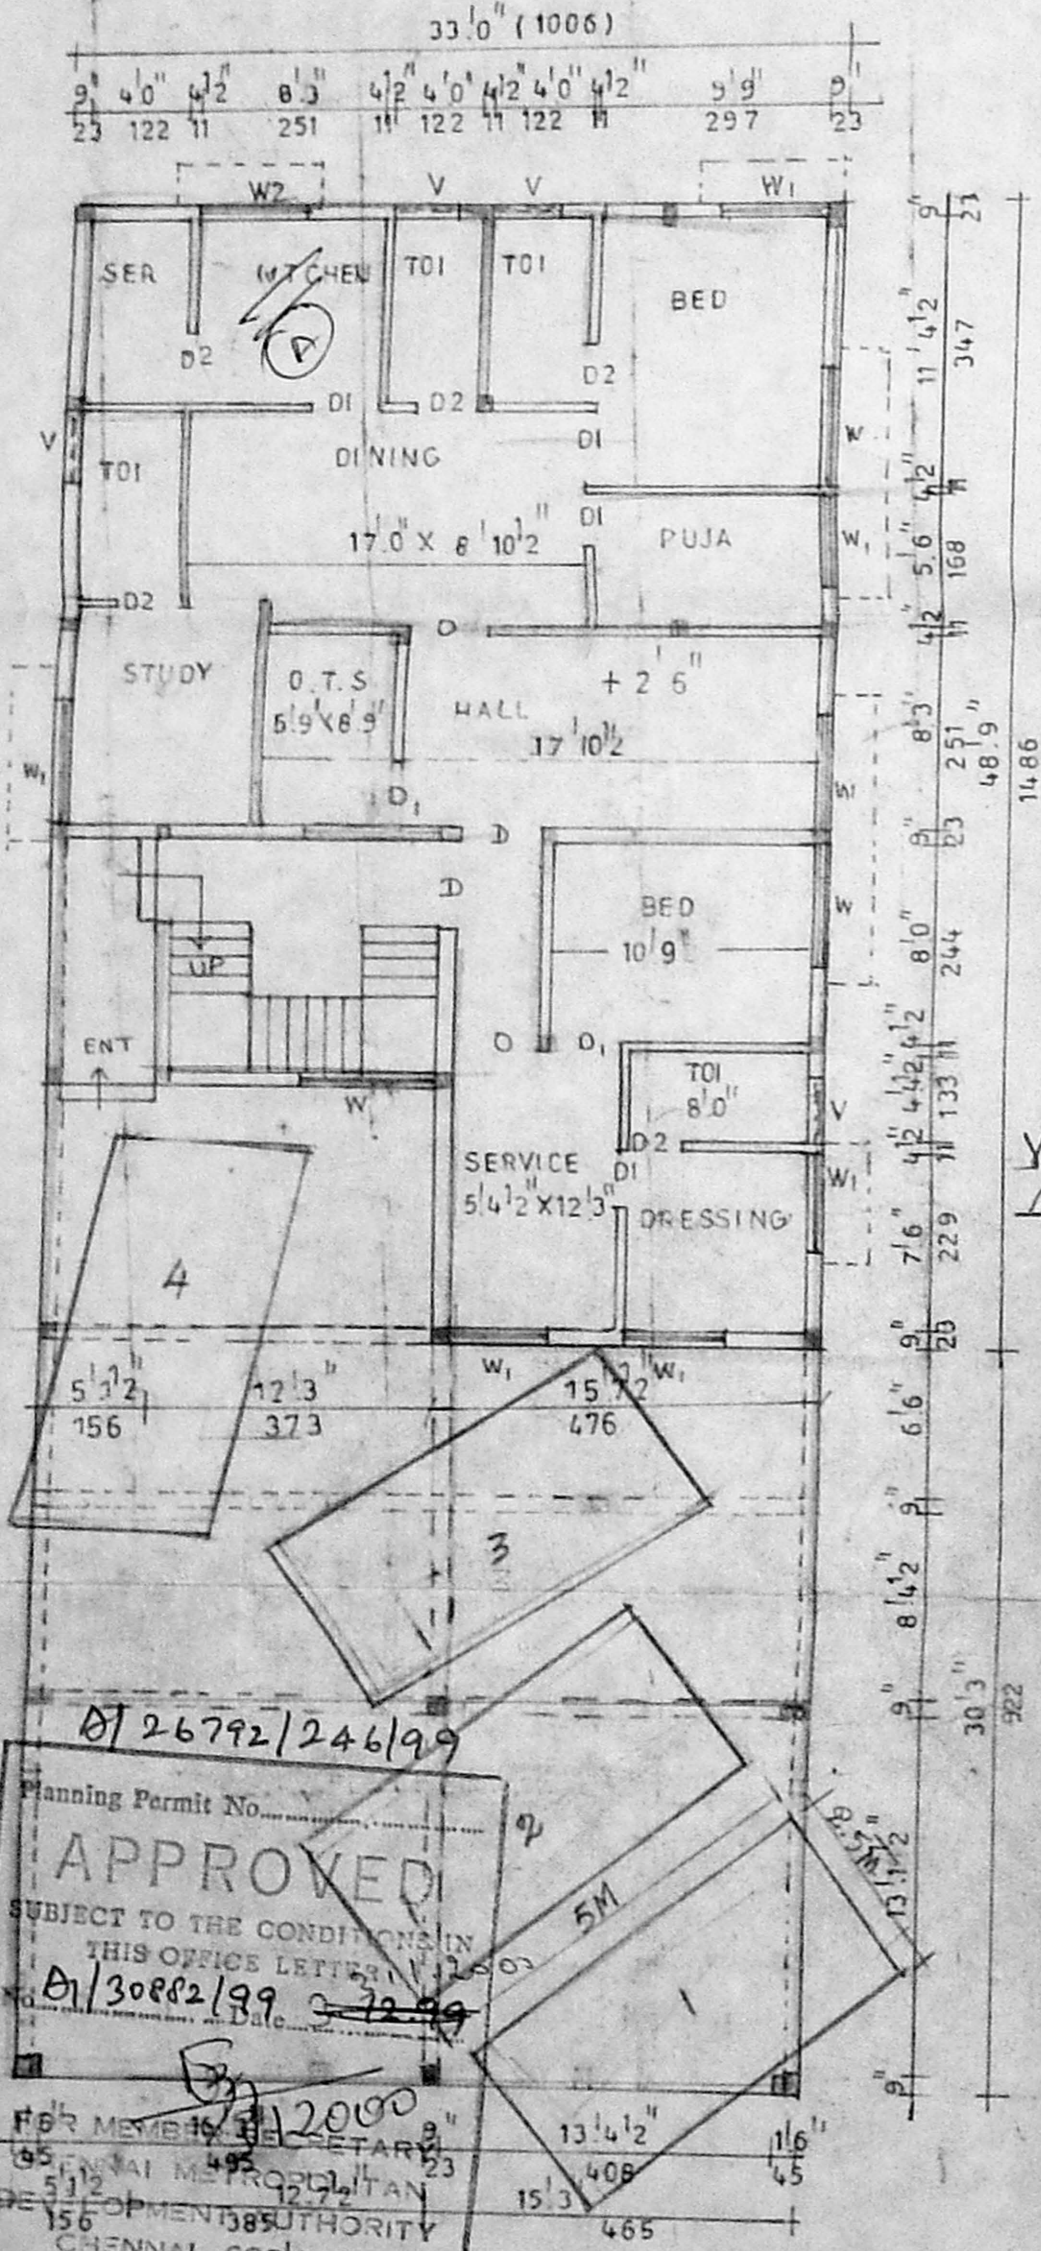

GROUND FLOOR & FIRST FLOOR PLAN (UPPER FLOOR OF STILT)

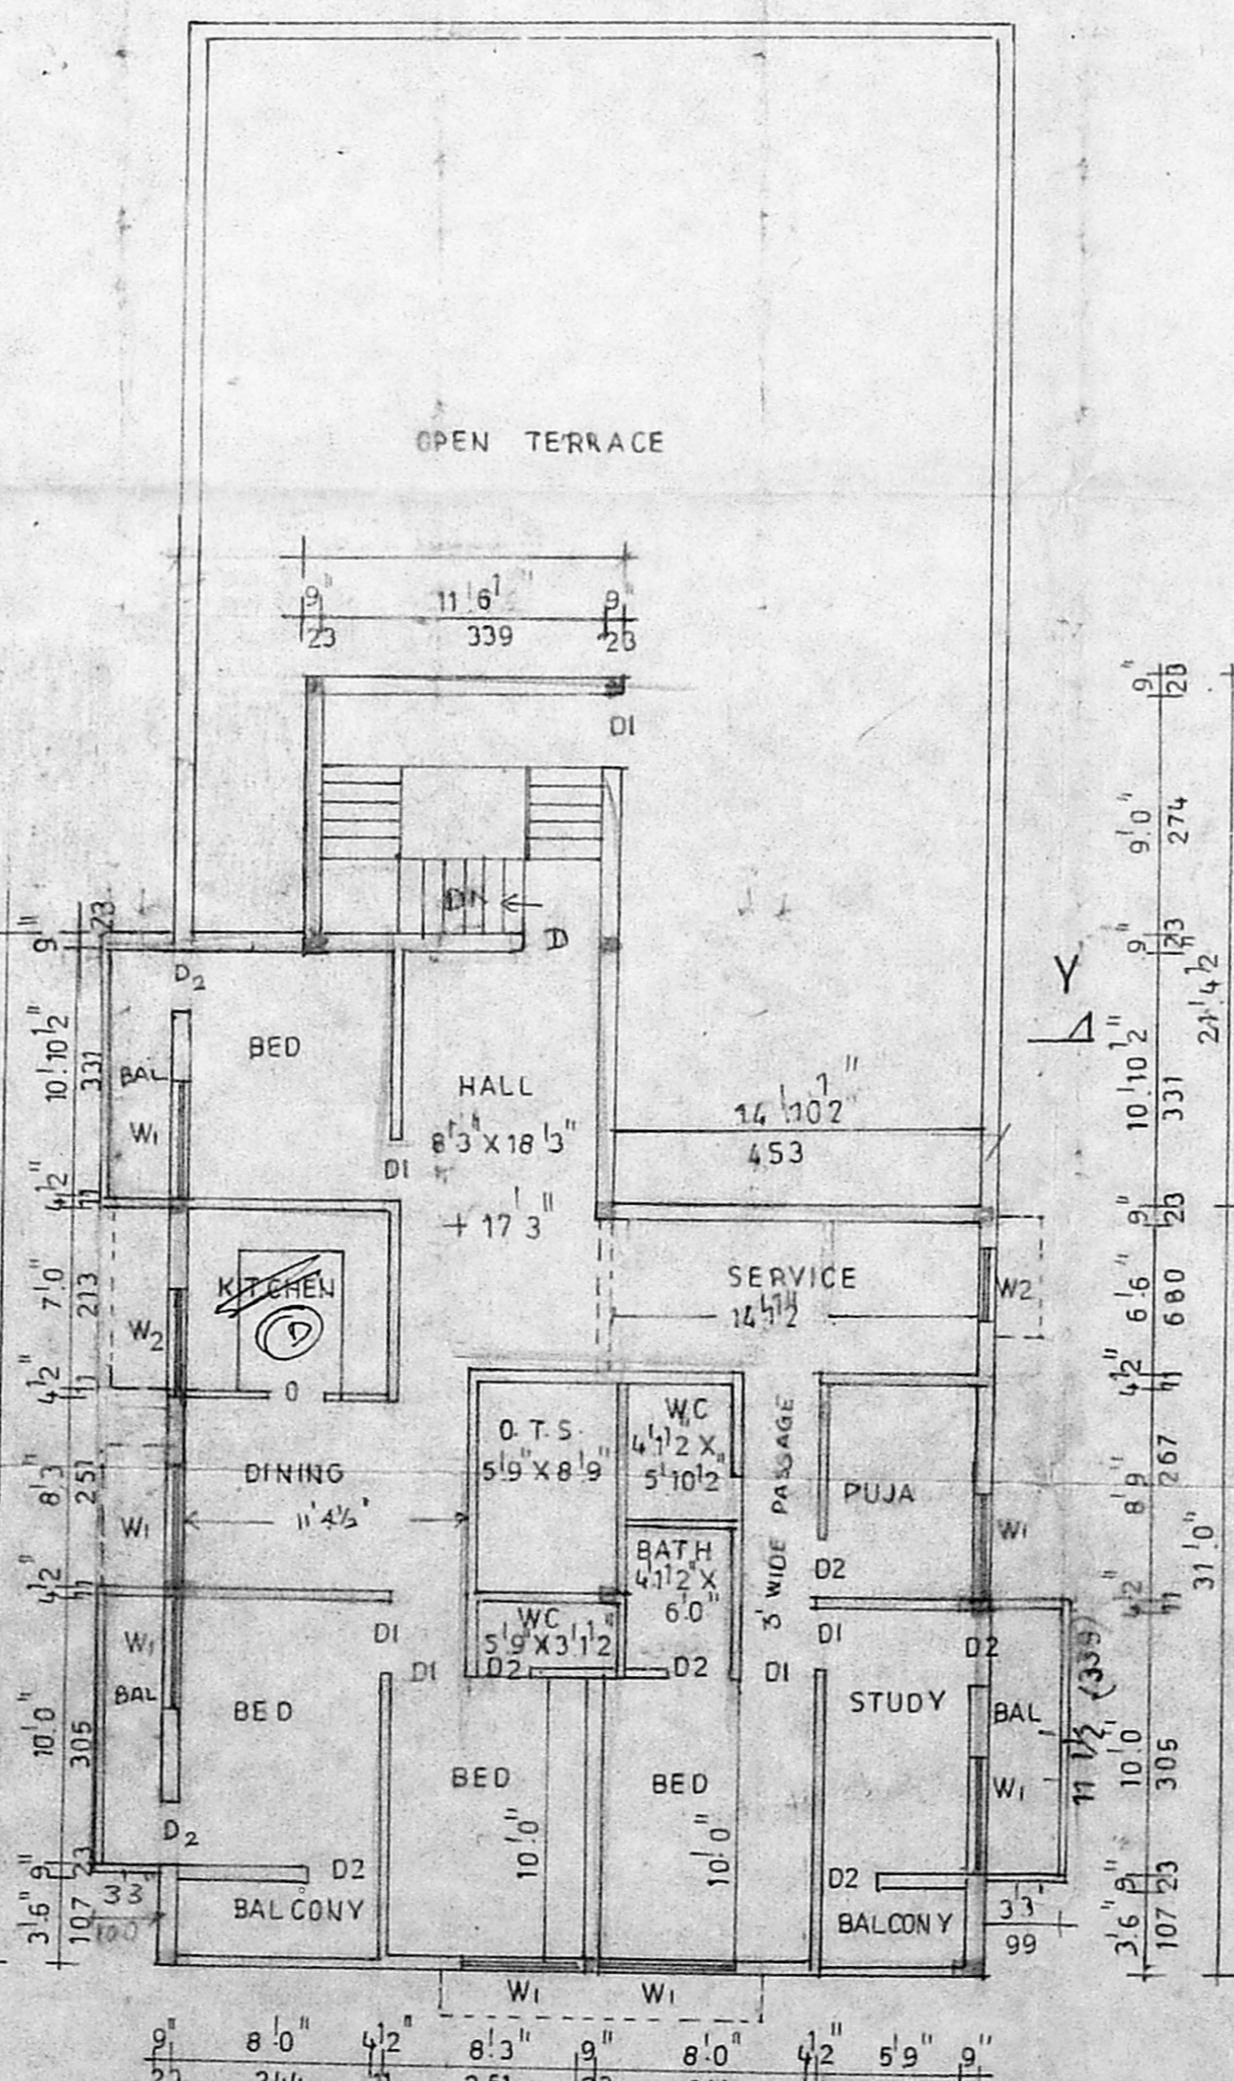

FIRST FLOOR PLAN & TERRACE FLOOR PLAN

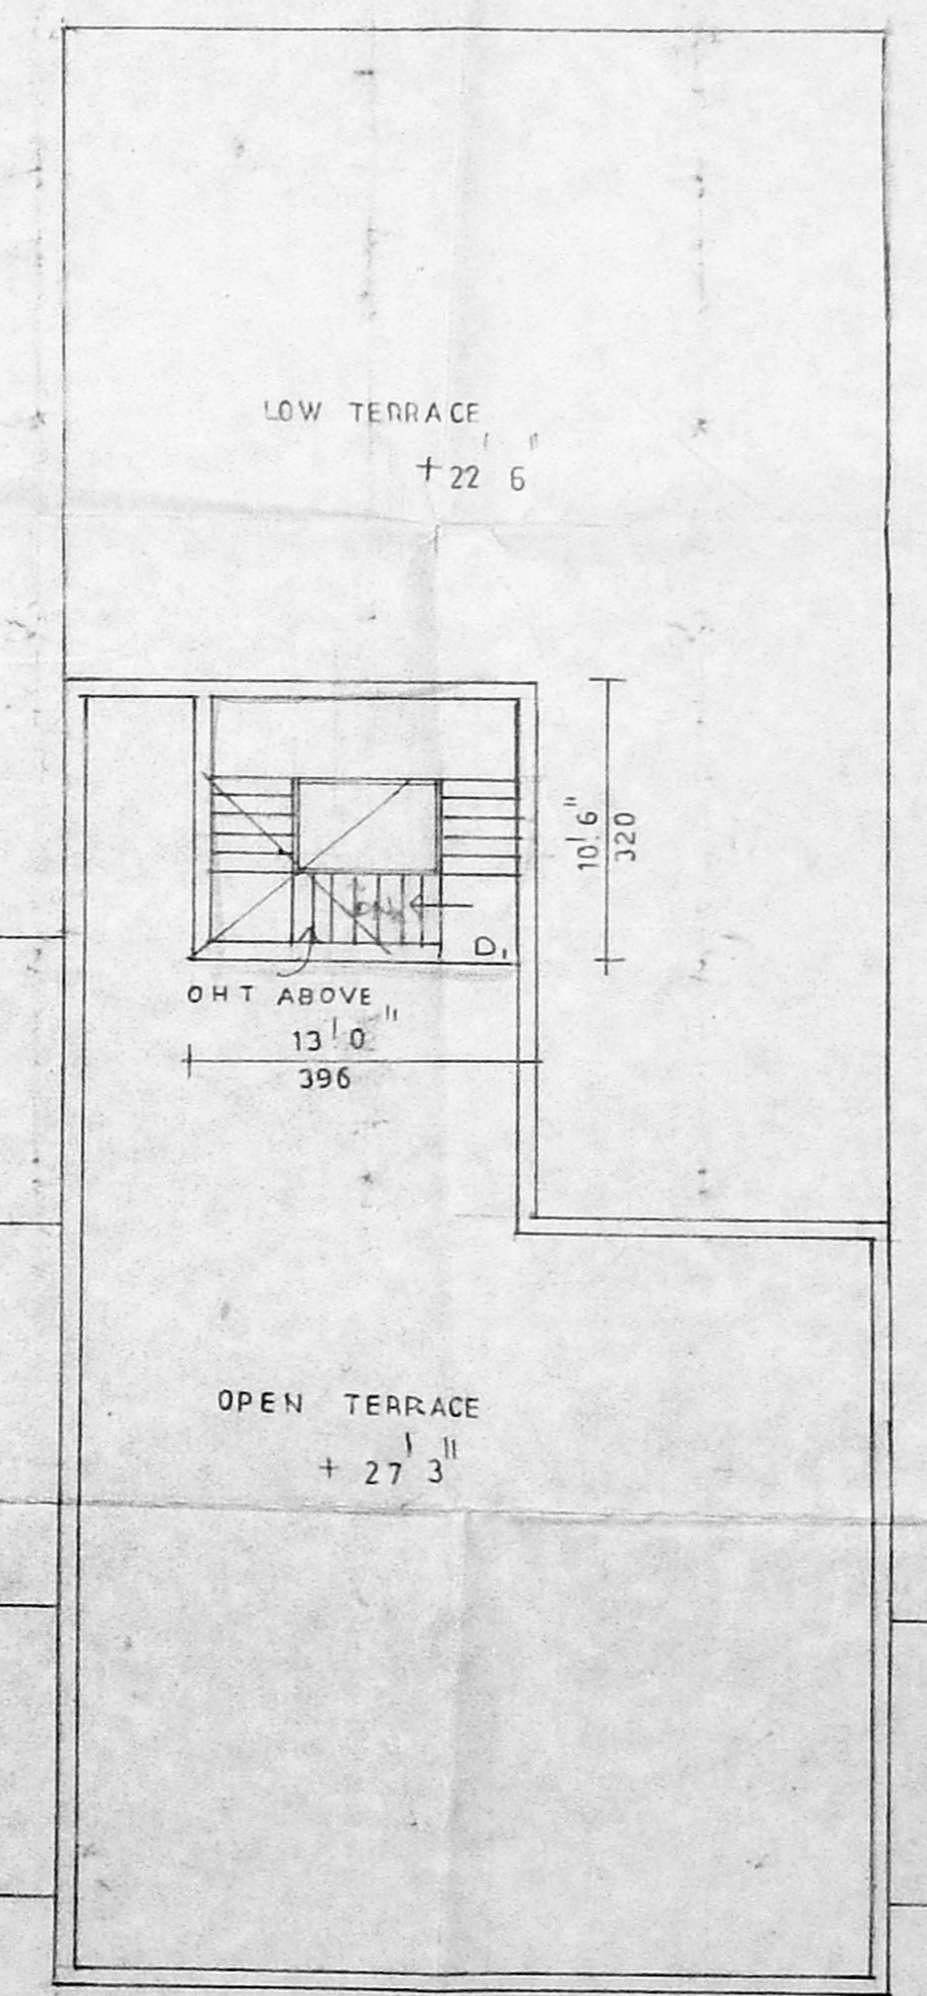

TERRACE FLOOR PLAN

G.F. 101 M² 1 car
 Stilt G.F. 111.47 1 car
 Stilt - 101 M² 1 car
 F.F. 111.47 1 car

PLAN SHOWING THE PROPOSED CONSTRUCTION OF RESIDENTIAL FLATS AT PLOT NO. 25 DOOR NO. 5 IN S.NO. 24/2, T.S. NO. 14/36 BLOCK NO. 49 OF SUBRAMANYA NAGAR, II ND STREET, KODAMBAKKAM, CH-24 ZONE 8 DIVISION - 123

SCALE: 1"=8'0" (1:100)

JOINERY DETAILS	IN FT	IN MTR
D DOOR	33' X 7'0"	99' X 213
D1 DOOR	3'0' X 7'0"	91' X 213
D2 DOOR	2'6' X 7'0"	76' X 213
W WINDOW	5'0' X 4'6"	152' X 137
W1 WINDOW	4'6' X 4'6"	137' X 137
W2 WINDOW	3'6' X 3'6"	107' X 107
V VENTILATOR	3'0' X 1'6"	91' X 45

AREA DETAILS	IN SFT	IN MTR
PLOT EXTENT	4281.75	397.78
STILT PARKING	1250.21	116.44
GROUND FLOOR	1306.49	121.92
GROUND FLOOR AND FIRST FLOOR	2701.25	251
FIRST FLOOR	1419.29	132
HEAD ROOM	136.50	12.68
TOTAL AREA	5564.23	517
PLOT COVERAGE	63%	
F.S.I.	1.24	

COLOUR INDEX		
PRO	ROADS	BOUND

OWNER

A. Arunachalam
A. Arunachalam
 TIRUMALA PLANNERS
 CONSULTING CIVIL ENGINEER
 LICENSED SURVEYOR L.S.NO.9
 25/253A, PALANI ANDAVAR KOIL STREET,
 VADAPALAM, CHENNAI - 26.
 OFFICE - 9.30 A.M. TO 6.30 P.M.
 PH - 481515

Planning Permit No. **07/26792/246/99**
APPROVED
 SUBJECT TO THE CONDITIONS IN THIS OFFICE LETTER
01/3082/99
 FEB 15 2000
 CHENNAI MUNICIPAL CORPORATION
 CHENNAI - 600008