



A/26022/39/2000


Planning Permit No. APPROVED  
 SUBJECT TO THE CONDITIONS IN THIS OFFICE LETTER  
 A/1/3137/83/24.2.2000  
 MEMBER SECRETARY  
 CHENNAI METROPOLITAN DEVELOPMENT AUTHORITY  
 CHENNAI - 600 008.

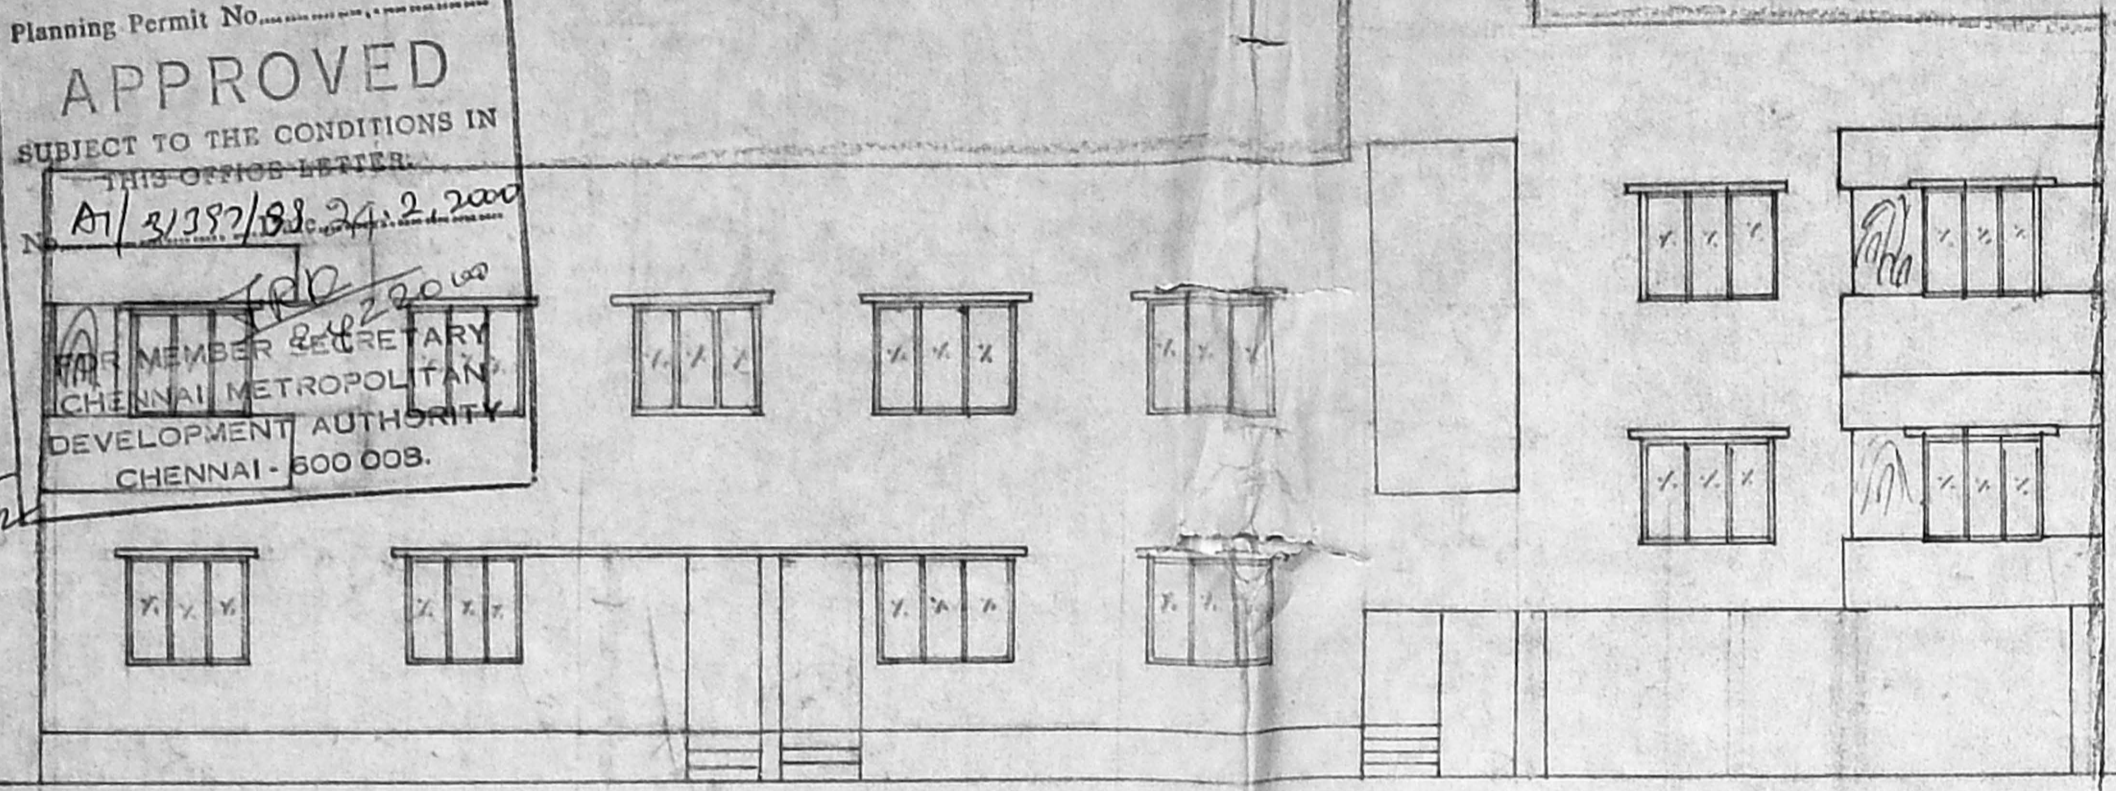

ELEVATION

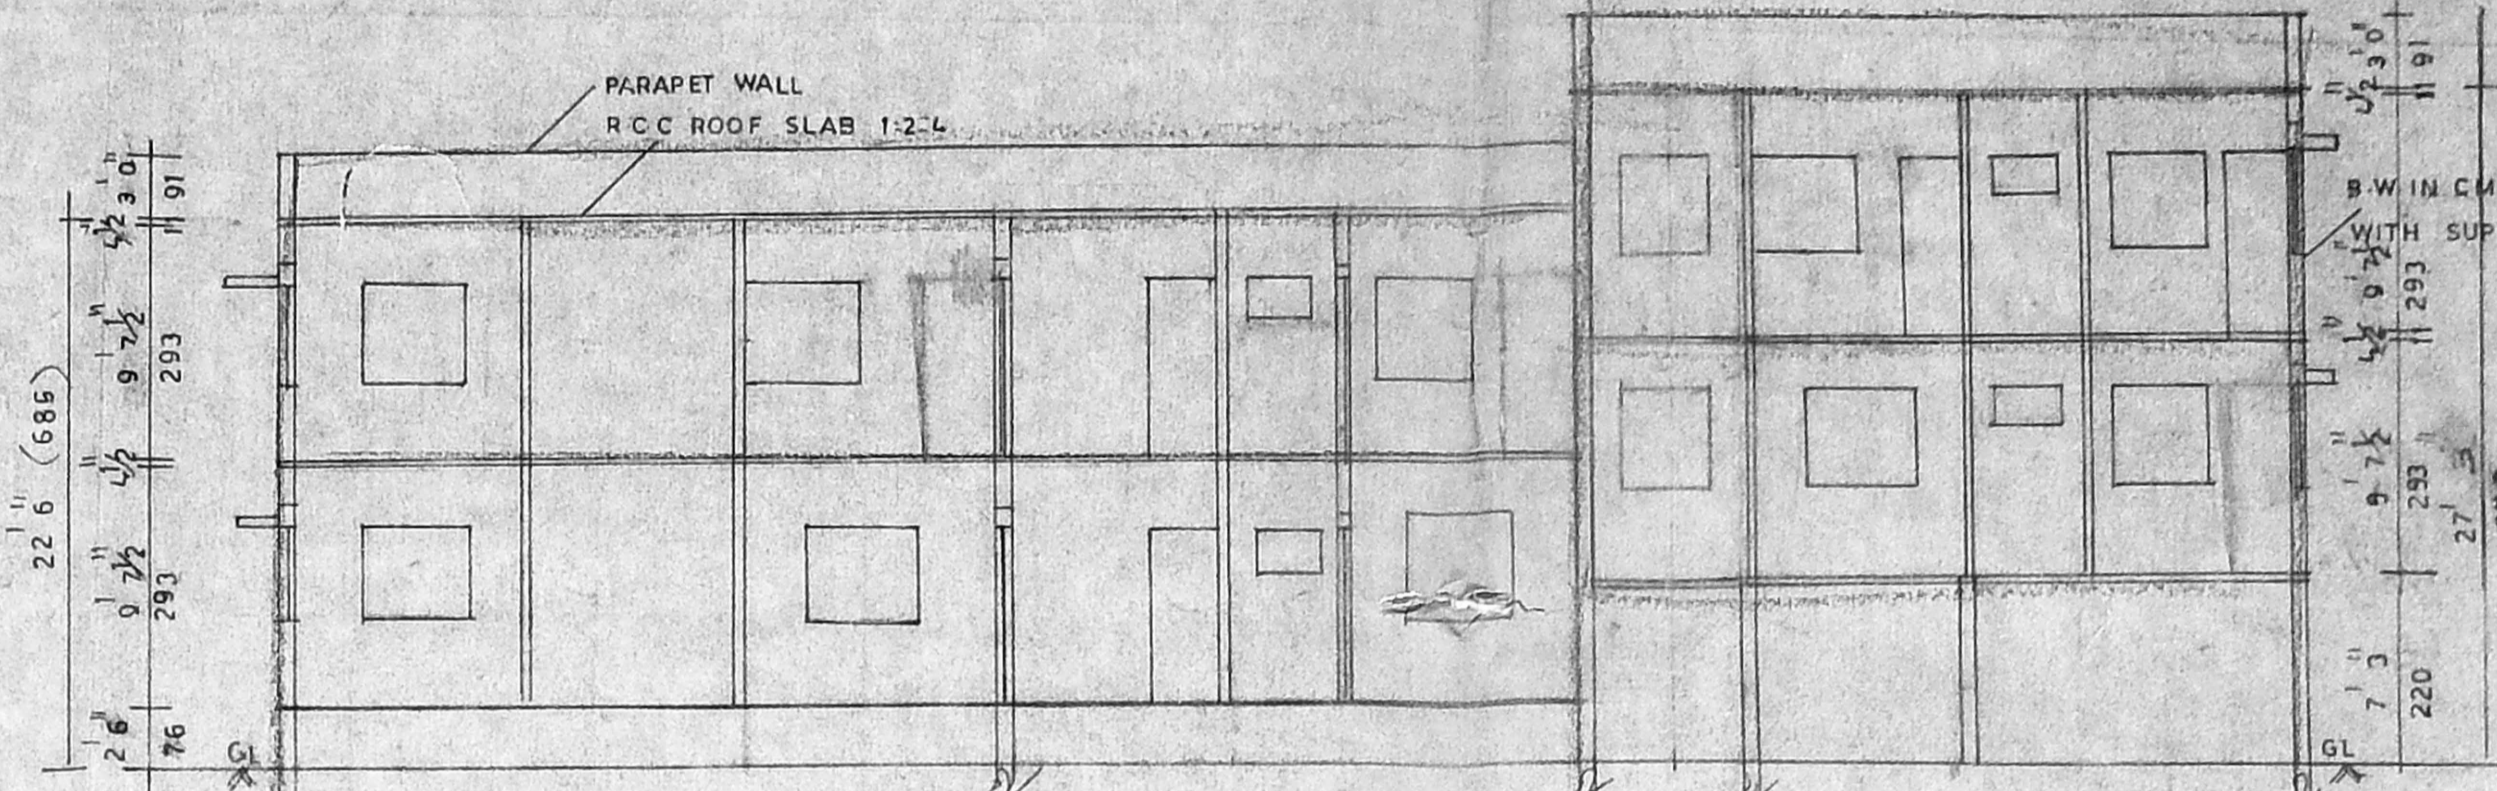

SECTION ON XY

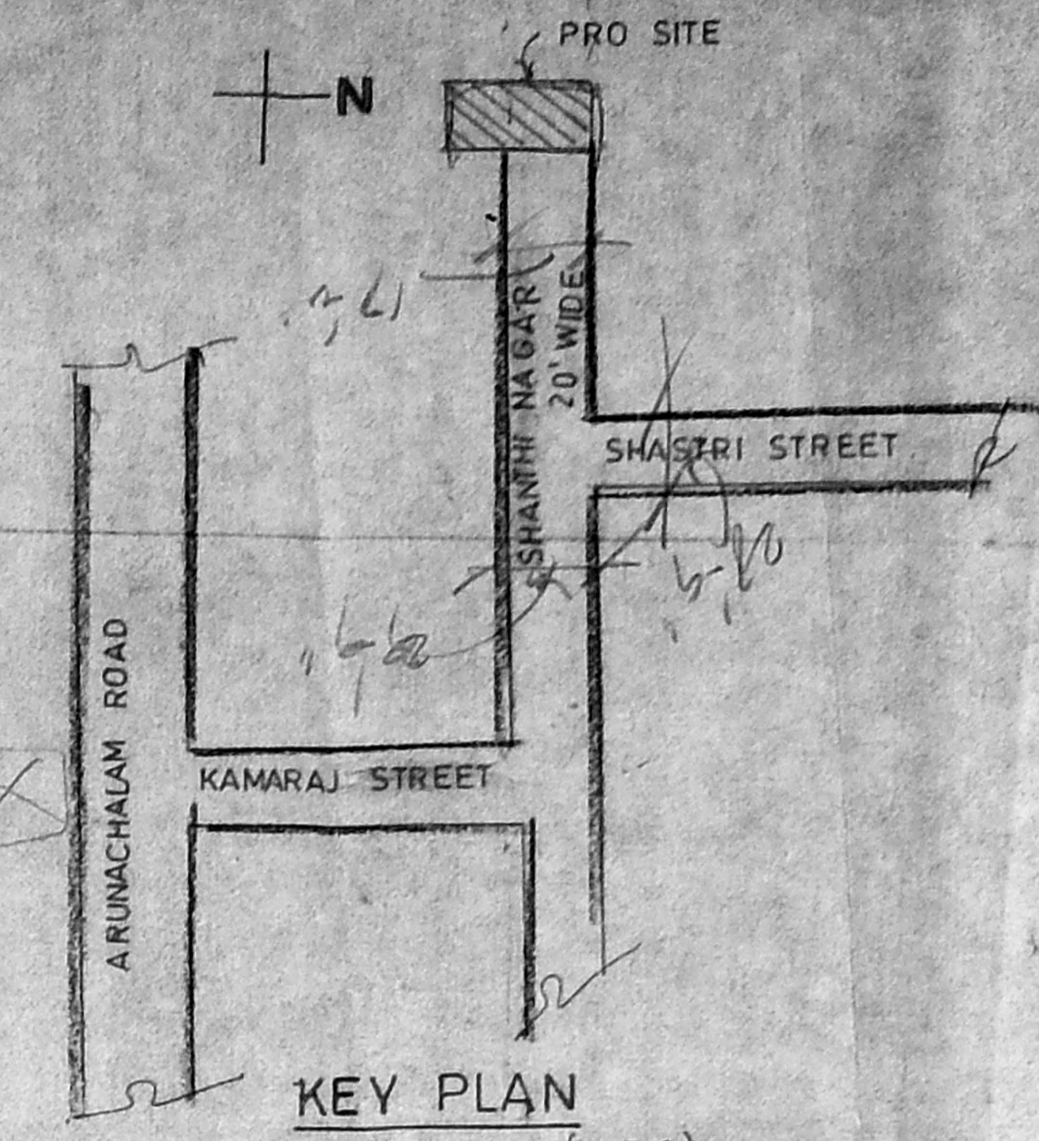


KEY PLAN (N.T.S)


PLAN SHOWING THE PROPOSED RESIDENTIAL BUILDING AT DOOR NO. 1, S.NO. 92, Part, OF KAMARAJ STREET, SHANTHI NAGAR, SALIGRAMAM, CHENNAI  
 DIV. NO. - 129 ZONE-B

NOTE: EXI DEM PLAN APPR. BY CORP. OF CHENNAI  
 D.A. NO. 450/99 DT: 6/10/99


SCALE 1" = 8' 0" (1:100)

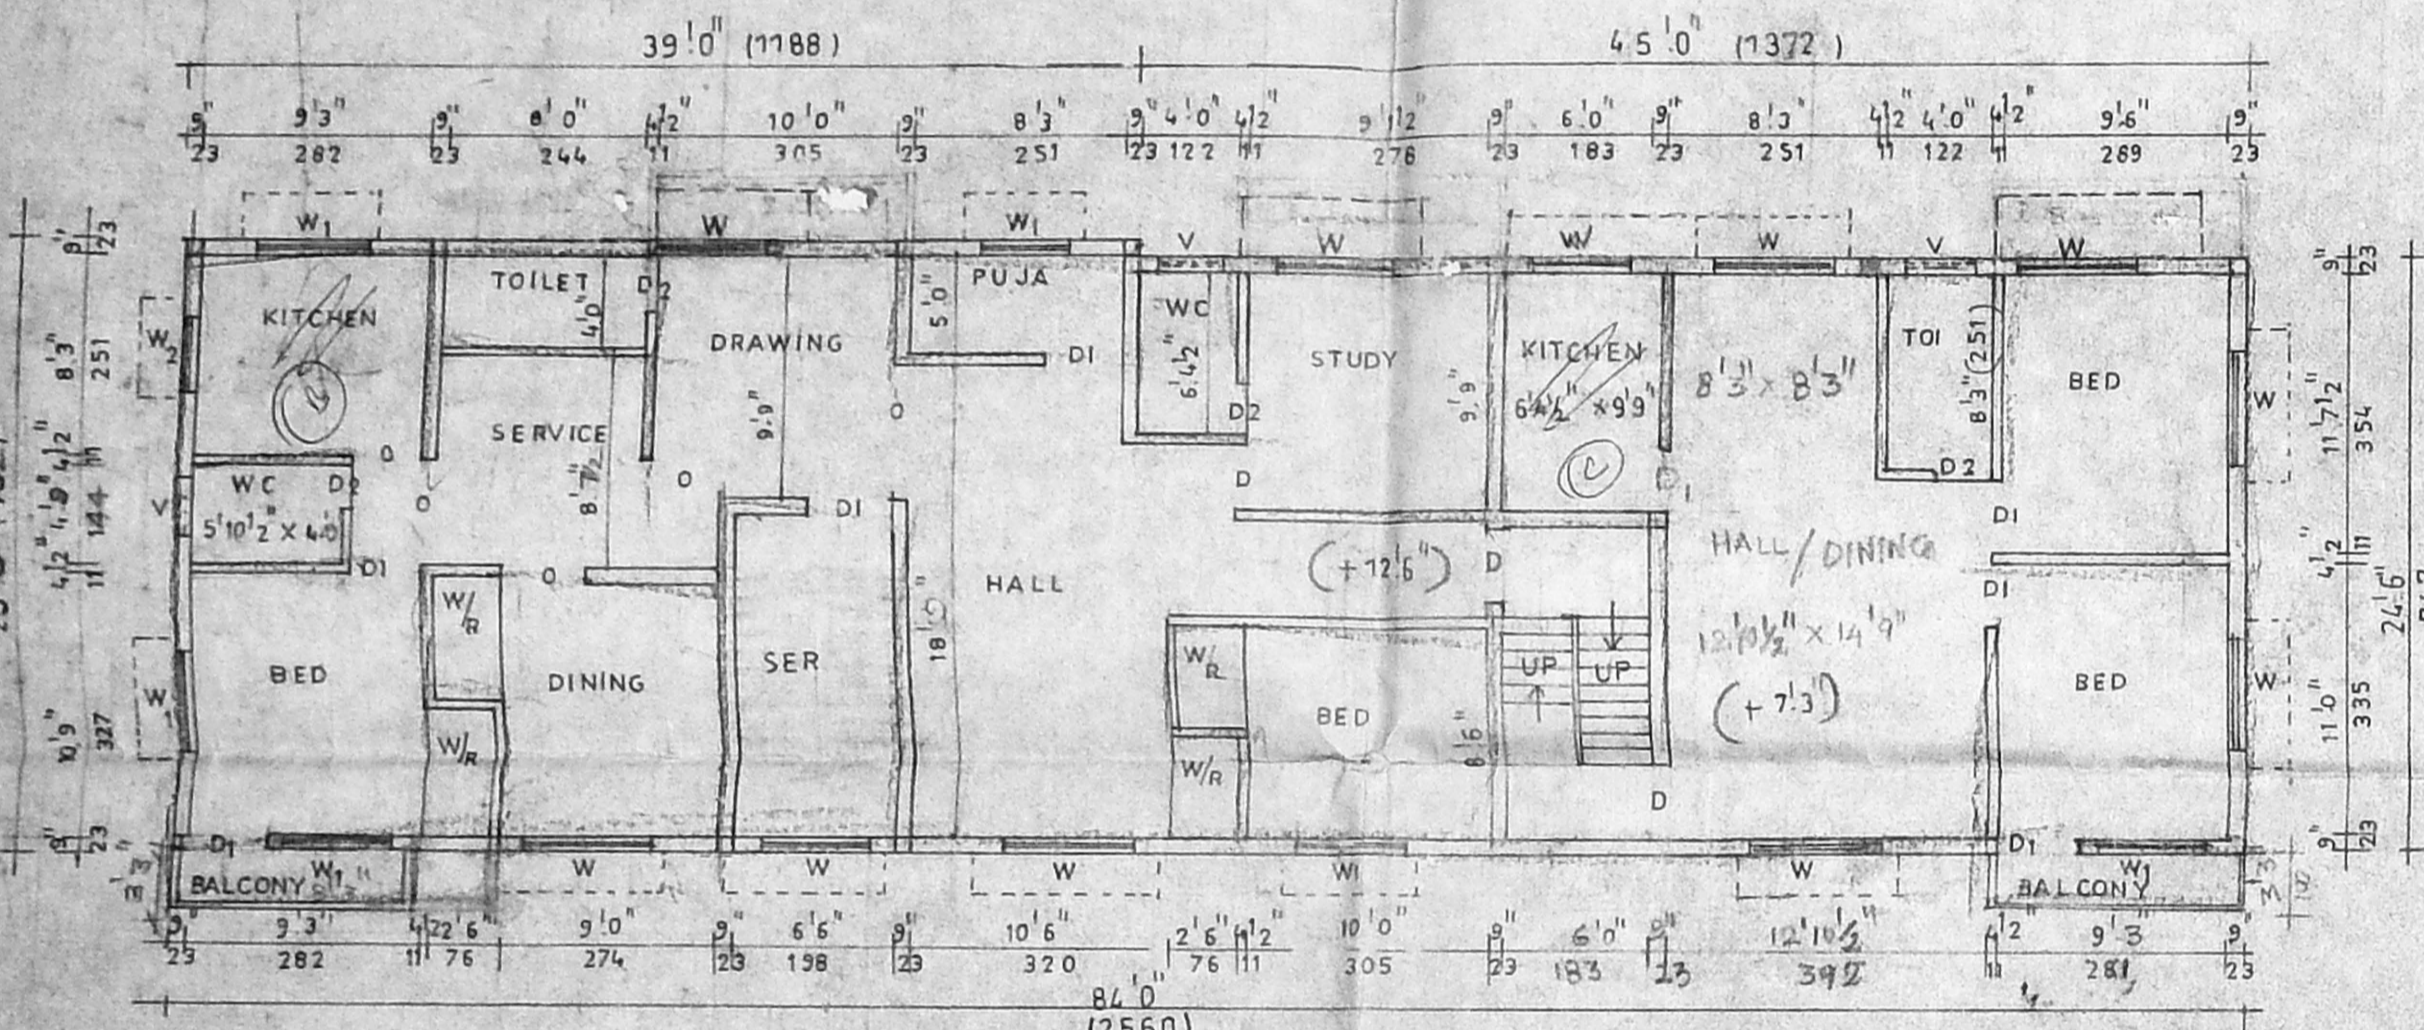


GROUND AND FIRST FLOOR PLAN (UPPER FLOOR OF STILT)

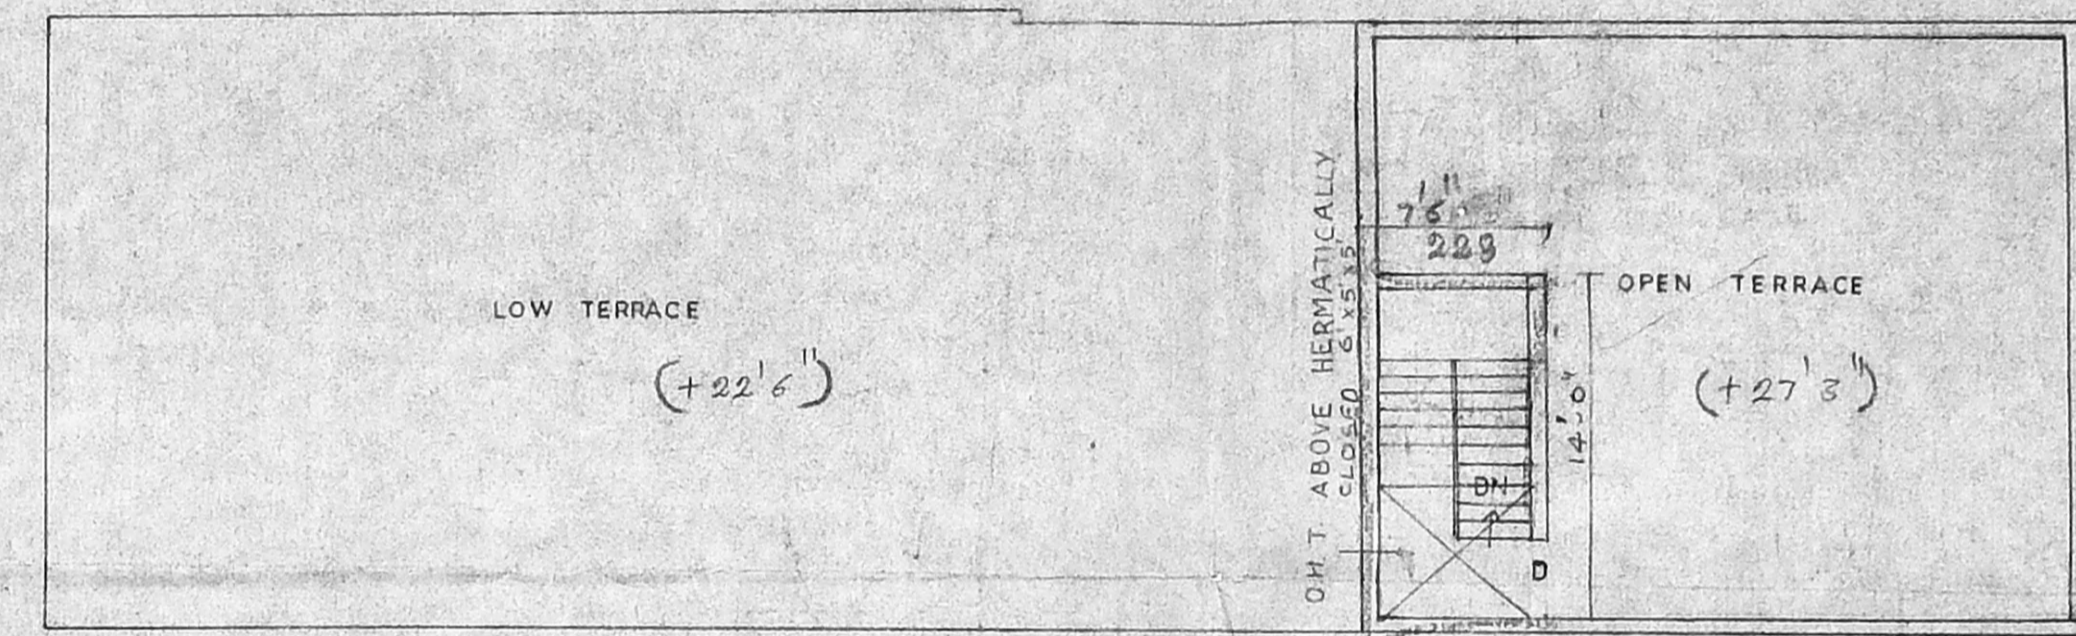

TERRACE FLOOR PLAN

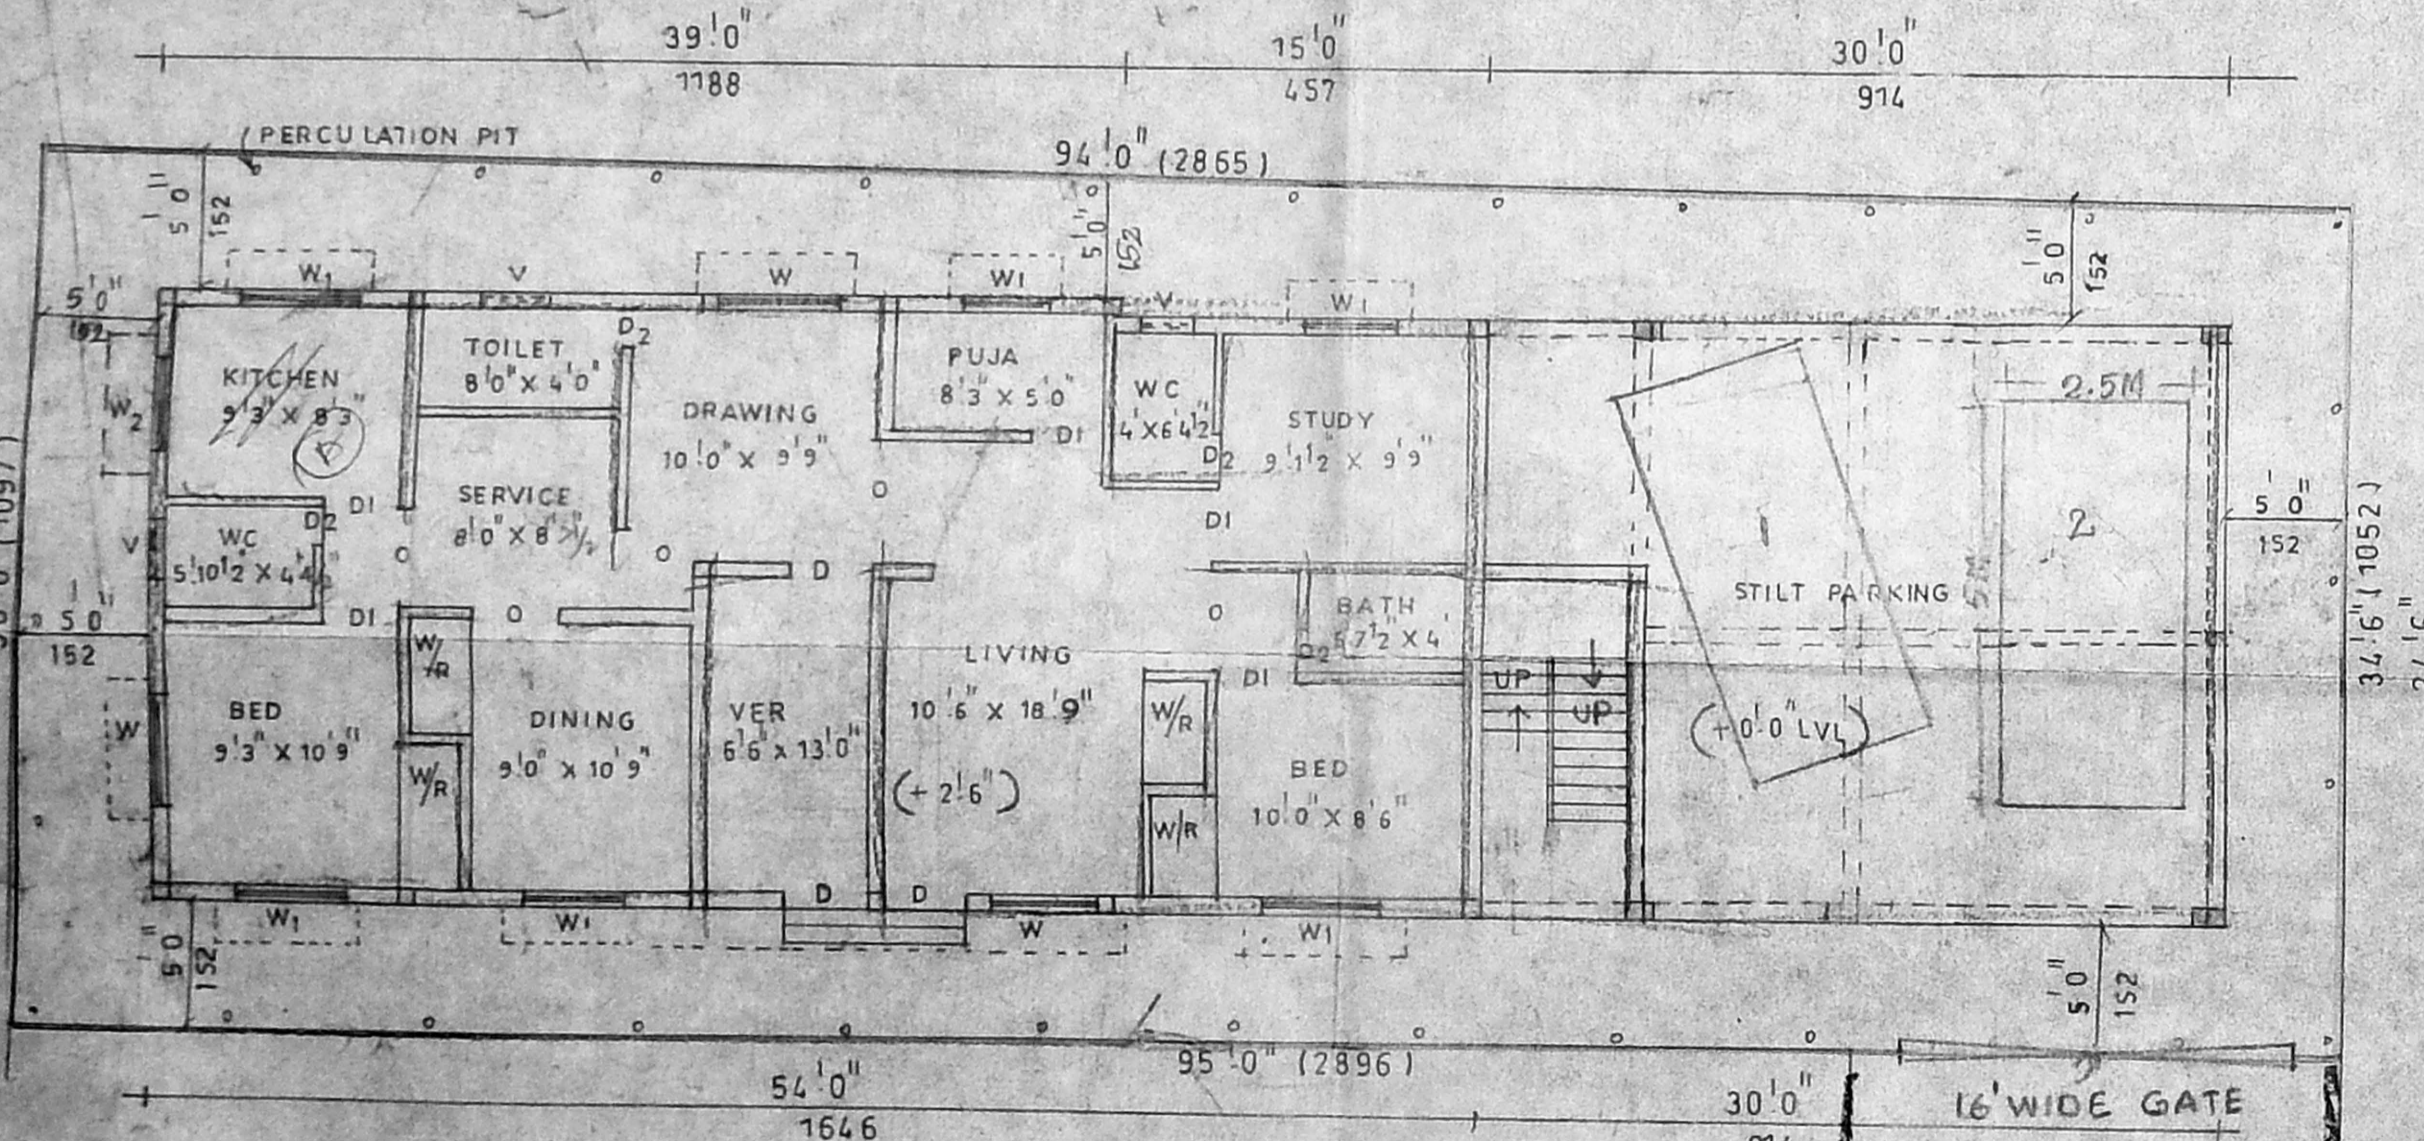

SITE STILT AND GROUND FLOOR PLAN

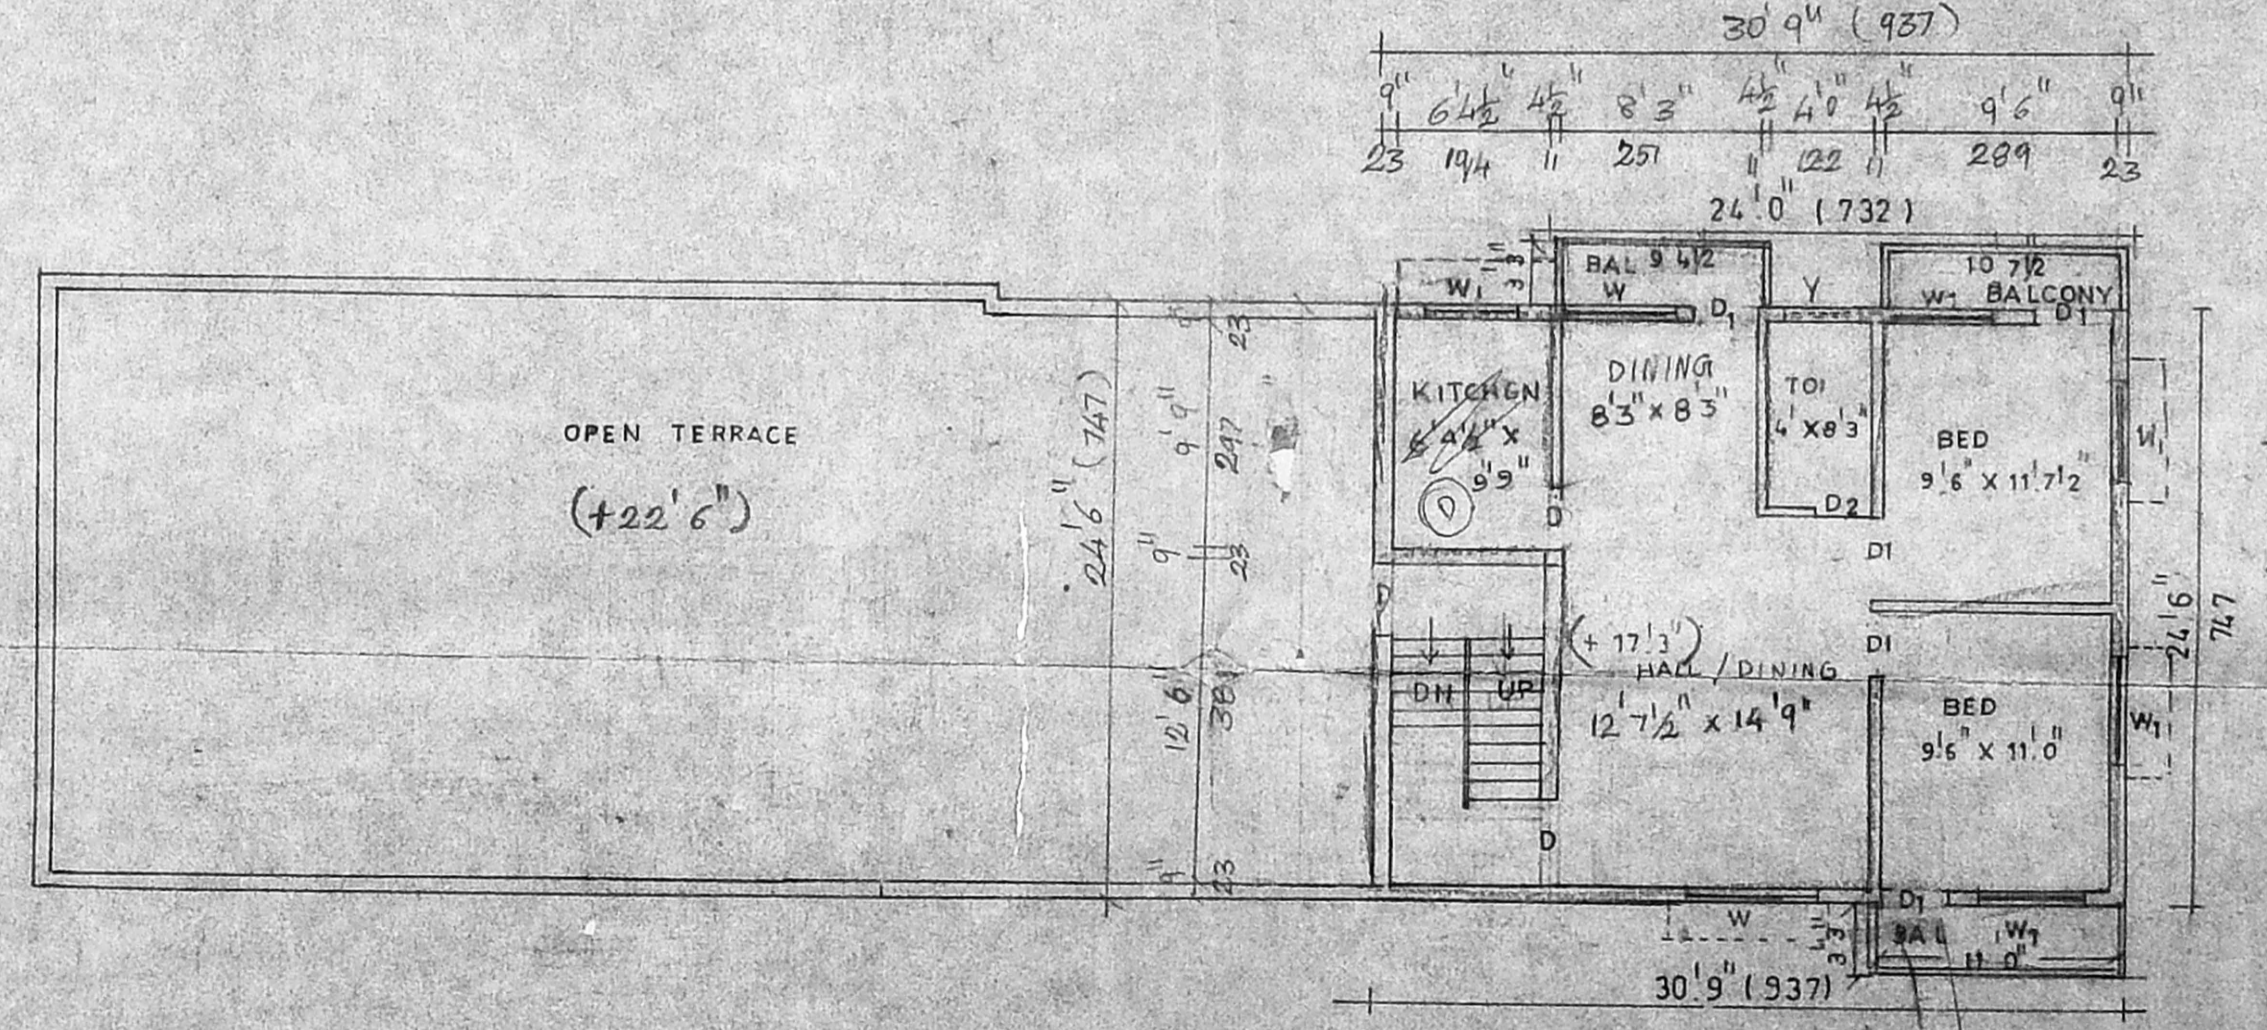

FIRST FLOOR AND TERRACE FLOOR PLAN

JOINERY DETAILS	IN FT	IN MTR
D DOOR	3'3" X 7'0"	99 X 213
D1 DOOR	3'0" X 7'0"	91 X 213
D2 DOOR	2'6" X 2'0"	76 X 213
W WINDOW	5'0" X 4'6"	152 X 137
W1 WINDOW	4'0" X 4'6"	122 X 137
W2 WINDOW	3'6" X 3'6"	106 X 106
V VENTILATOR	3'0" X 1'6"	91 X 45

AREA DETAILS	IN SFT	IN SMTR
PLOT EXTENT	3331.13	309.47
STILT PARKING	841	80
GROUND FLOOR	476	137.12
GROUND FLOOR AND FIRST FLOOR	2181	202.62
FIRST FLOOR	852	79.34
HEAD ROOM	105	9.75
TOTAL AREA	4616	428.84
PLOT COVERAGE	65% < 65%	
F.S.I	1.39 < 1.5	

COLOUR INDEX  
 PRO ROADS BOUND

OWNER

LICENSED SURVEYOR

THIRUMUG PLANNERS HOUSE PLAN MAKERS  
 223/A, PALANI ANDAVAR KOIL ST. VADAPALANI, CH - 26

PH - 4831519