
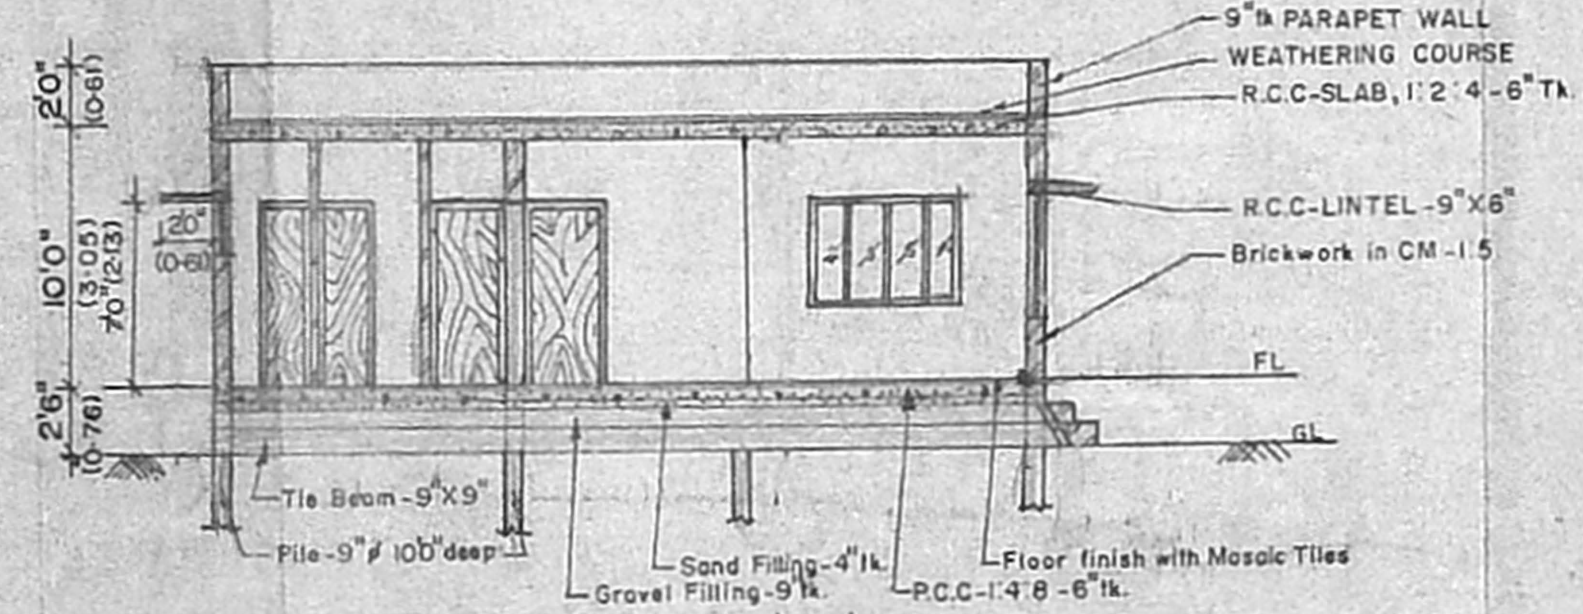
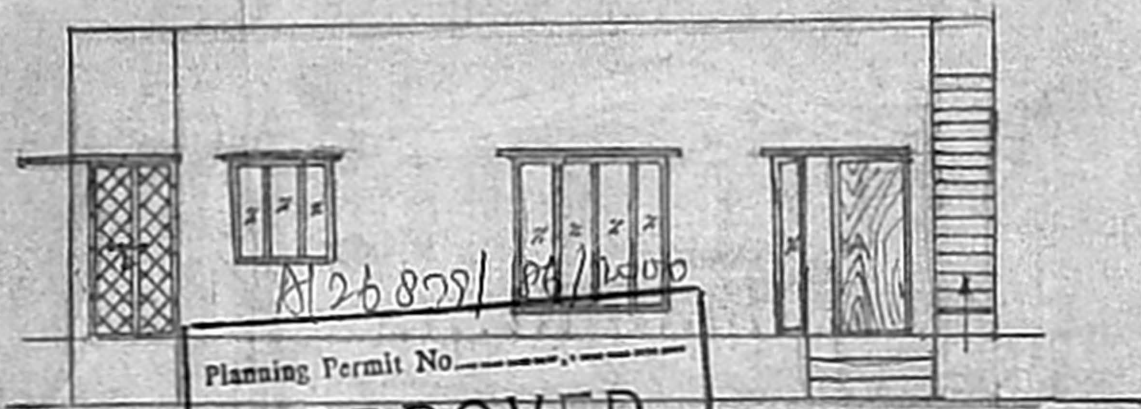



PLAN SHOWING THE PROPOSED CONSTRUCTION OF A RESIDENTIAL BUILDING IN PLOT NO.-10, S.NO.-70/PART, KURNCHI NAGAR, PERUNGUDI VILLAGE, TAMBARAM-TALUK, KANCHIPURAM-DISTRICT.

FOR P. SARASWATHY.


73x5(0) 63

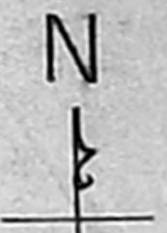


SECTION ON 'AB'

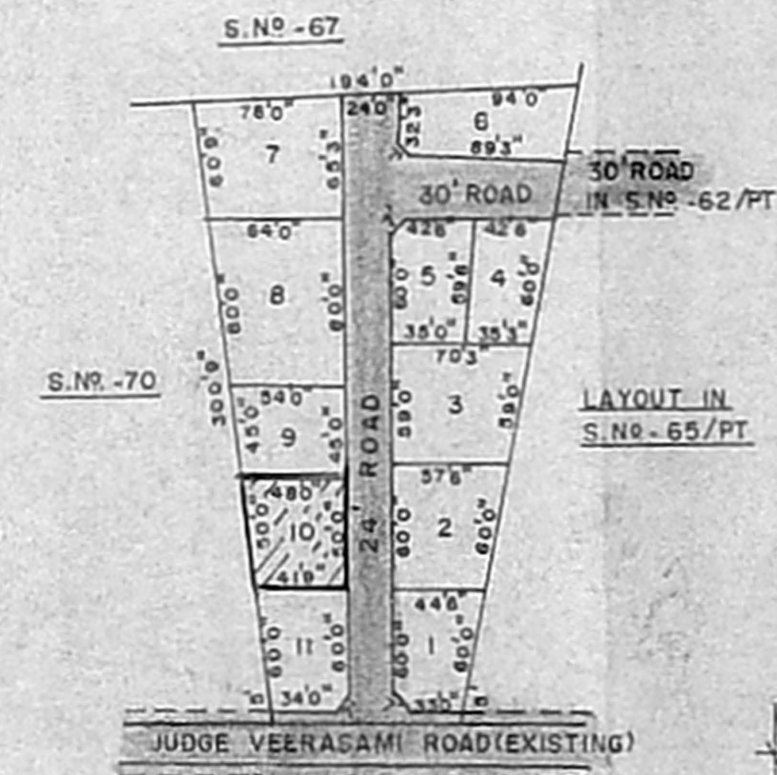

LAYOUT PLAN
NOT TO SCALE

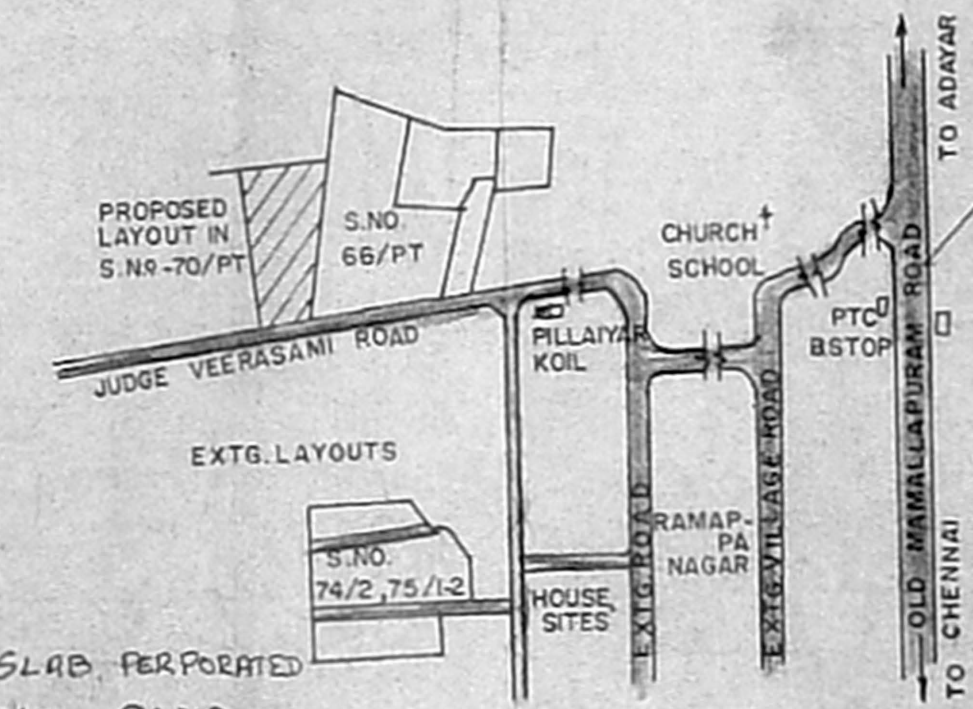


KEY PLAN
NOT TO SCALE

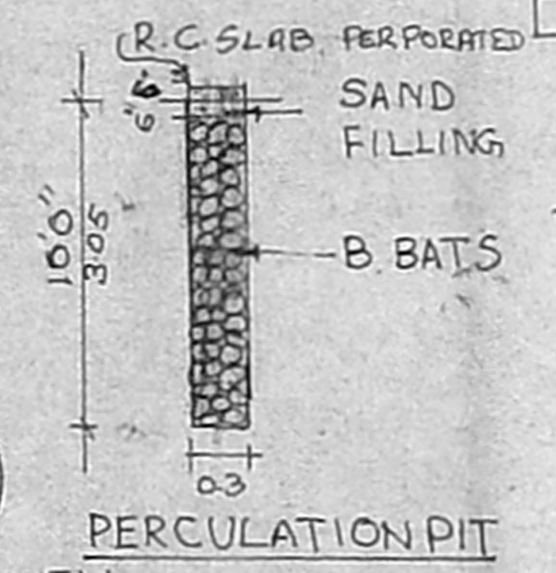


PERCUSSION PIT




PLAN OF WELL

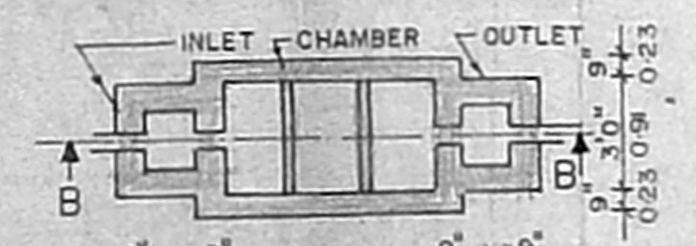

PLAN OF SEPTIC TANK

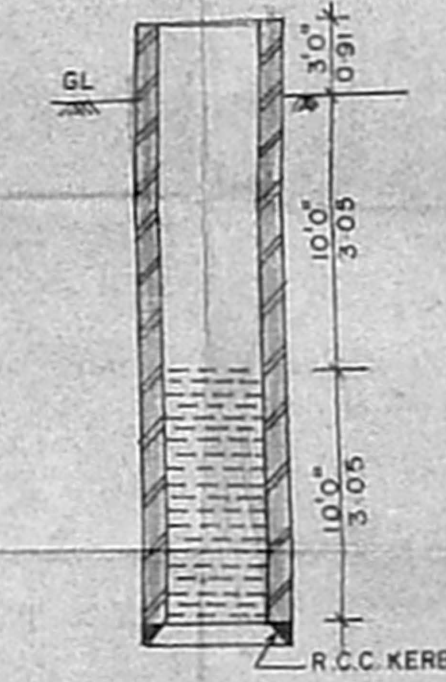


SECTION OF WELL

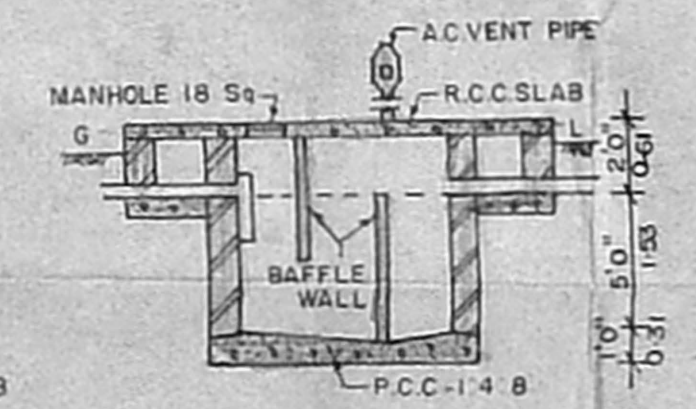


SECTION ON 'BB'


Planning Permit No. **APPROVED**
SUBJECT TO THE CONDITIONS IN THIS OFFICE LETTER
No. 32602/38 Date 1950/02/25
FOR MEMBER SECRETARY
3 CHENNAI METROPOLITAN
DEVELOPMENT AUTHORITY
CHENNAI-600-003.

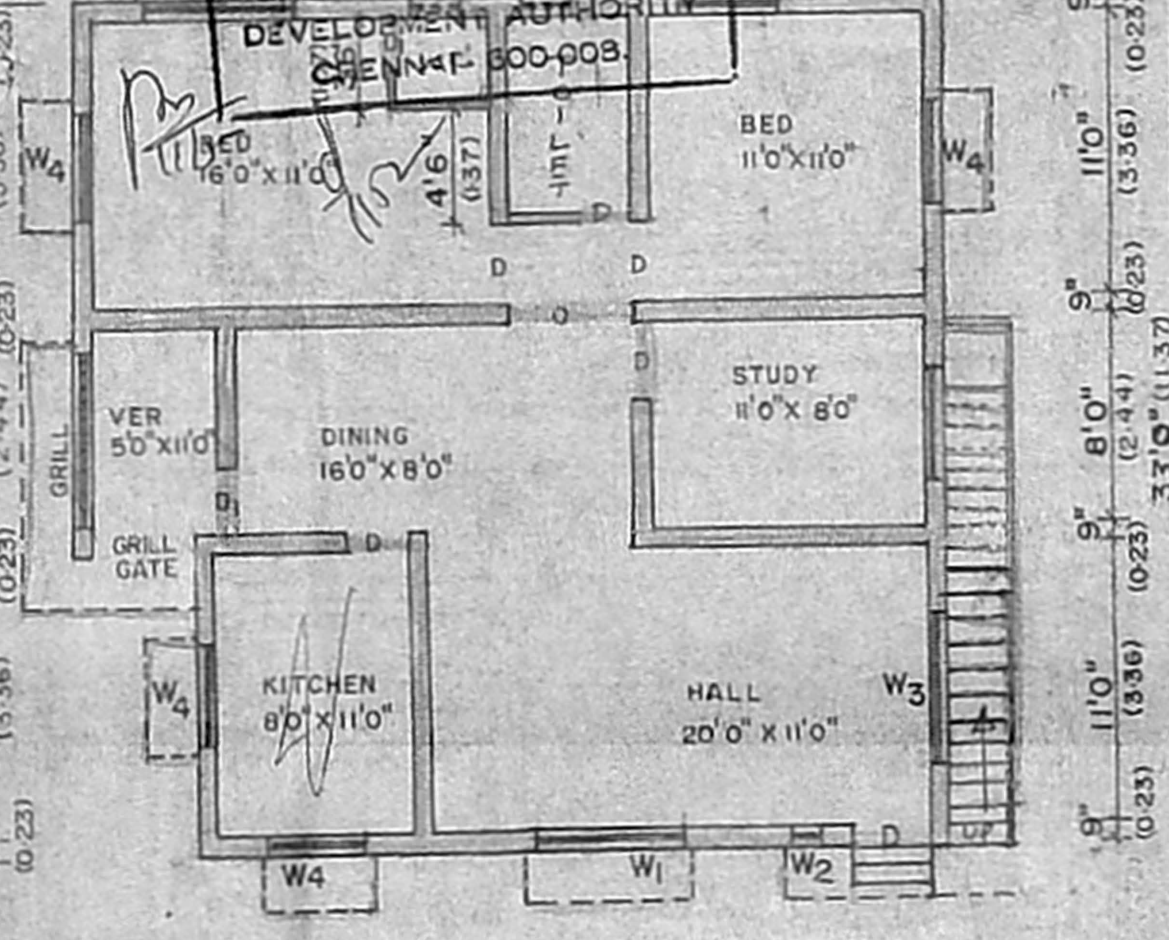

PLAN

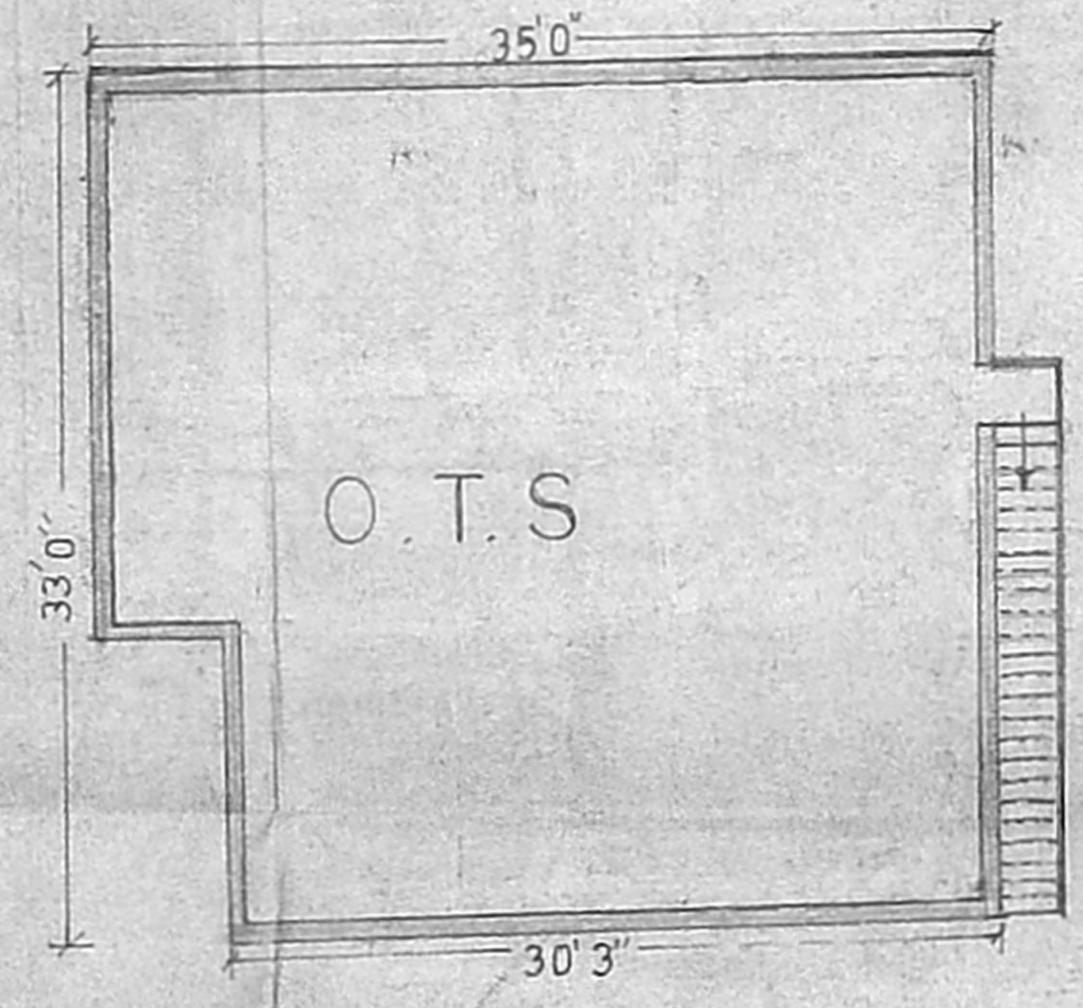

TERRACE PLAN

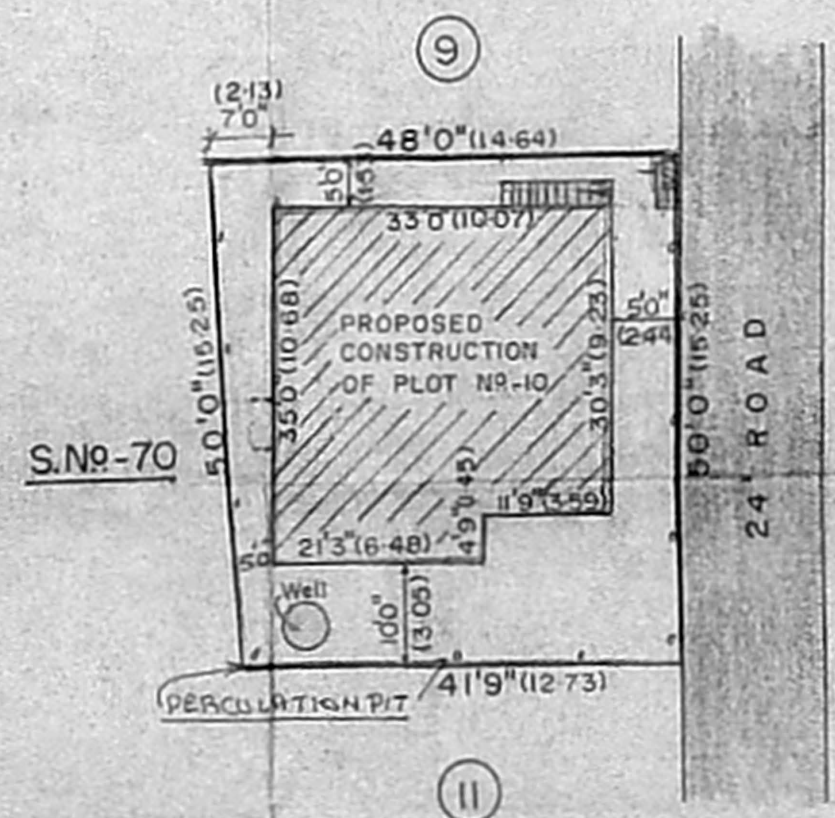

SITE PLAN

SCALE - 1:250 (1" = 20'0")

JOINERY DETAILS

O - OPENING	5'0" x 7'0" (1.53 x 2.13)
D - DOOR	3'0" x 7'0" (0.91 x 2.13)
D1 - DOOR	2'0" x 7'0" (0.61 x 2.13)
W1 - WINDOW	6'0" x 6'0" (1.82 x 1.82)
W2 - WINDOW	1'0" x 7'0" (0.31 x 2.13)
W3 - WINDOW	6'0" x 4'0" (1.82 x 1.24)
W4 - WINDOW	4'0" x 4'0" (1.24 x 1.24)
V - VENTILATOR	2'0" x 2'0" (0.61 x 0.61)

BOUNDARY ROAD

PROPOSED	
----------	--

	Sq. ft.	Sq. m.
PLOT AREA	2244.00	208.53
PLINTH AREA	1190.57	110.65
COVERAGE	53%	FSI 0.53

SCALE - 1:100 or 1 inch = 8 Feet
Note: All measurements are in Metres

P. Saraswathy
OWNER

A. K. S. Raghavan
30/1/99
A. K. S. RAGHAVAN,
CONSULTING ENGINEER-VALUER
LICENSED SURVEYOR No: 106
CORPORATION OF CHENNAI
31, Natchin Street, T. Nagar,
CHENNAI-600 003
LICENCED SURVEYOR