
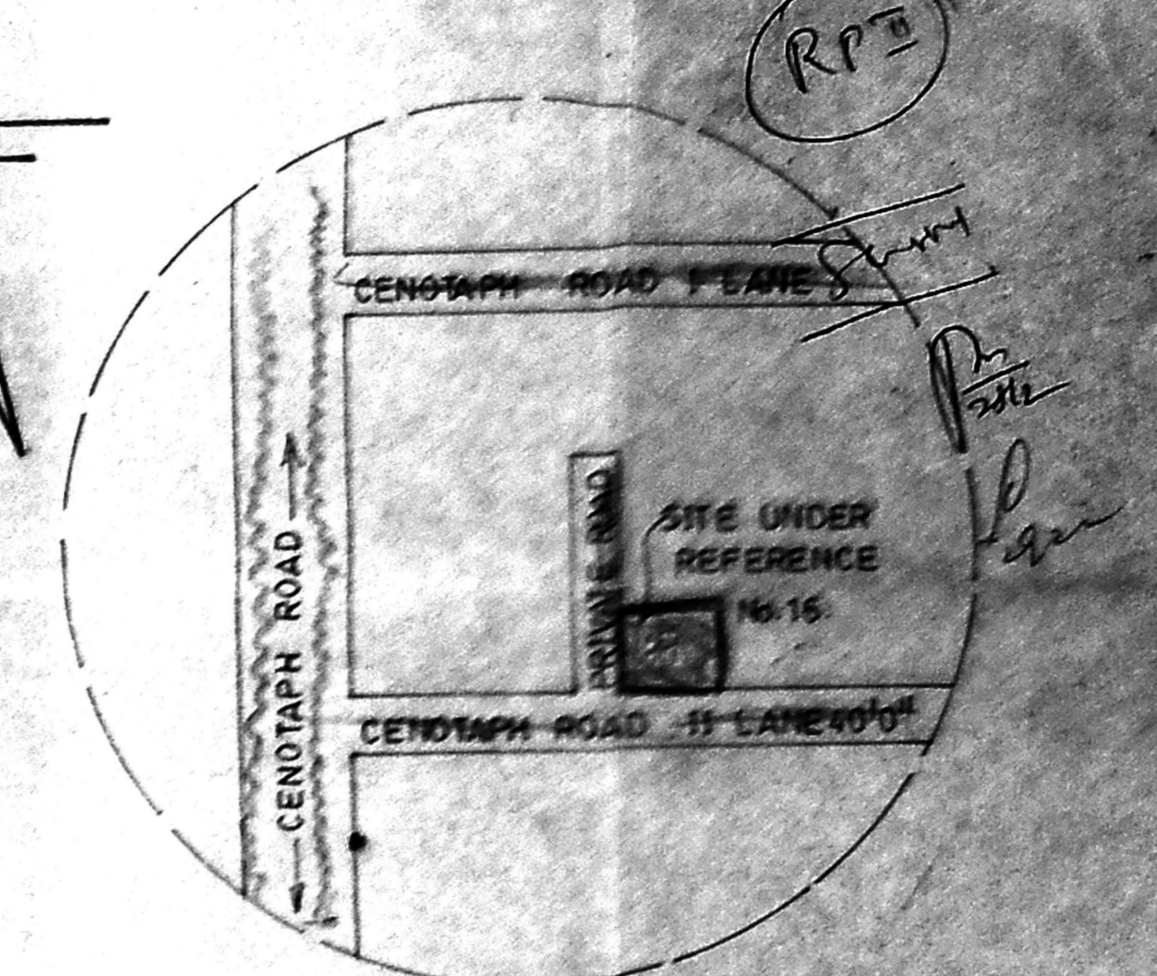



PLAN SHOWING THE PROPOSED RESIDENCIAL BUILDING IN No.16, CENOTAPH ROAD 2ND LANE, TEYNAMPET, CHENNAI- 600 018, IN R.S.No.3847, IN THE MYLAPORE SUB REGISTRATION DISTRICT.

NAME OF OWNER:- Mrs. JANET CHRISTINE DEPENNING.


SCALE - 1" = 8' 0" (1:100)

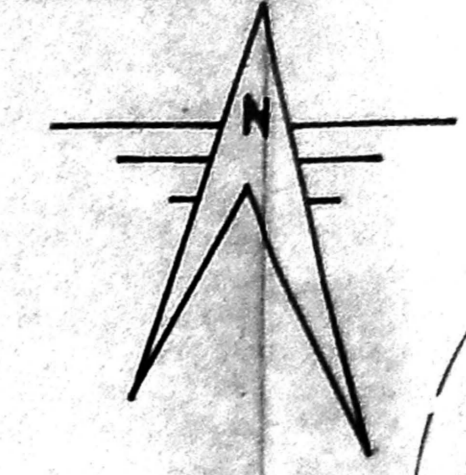


NOT TO SCALE
KEY PLAN

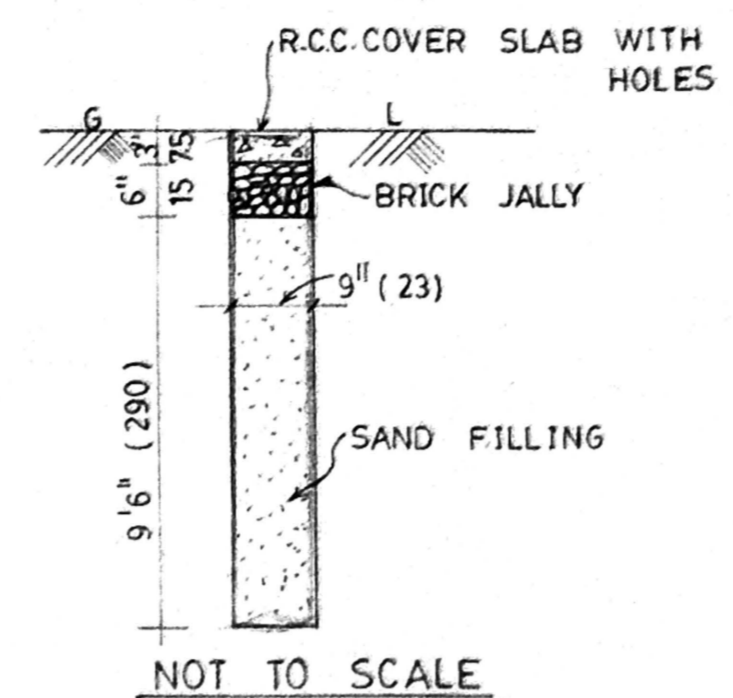


NOT TO SCALE
SECTION OF RAIN WATER STORAGE PIT

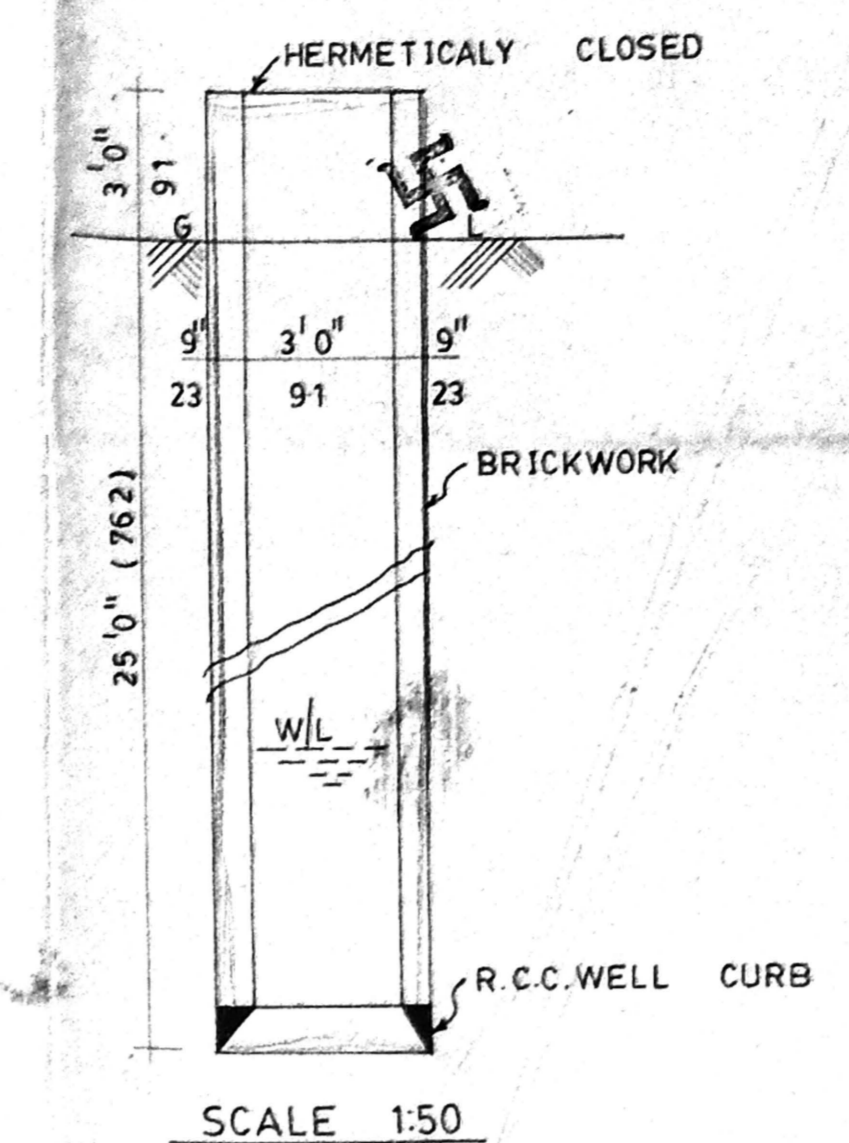


SCALE 1:50
WELL DETAILS

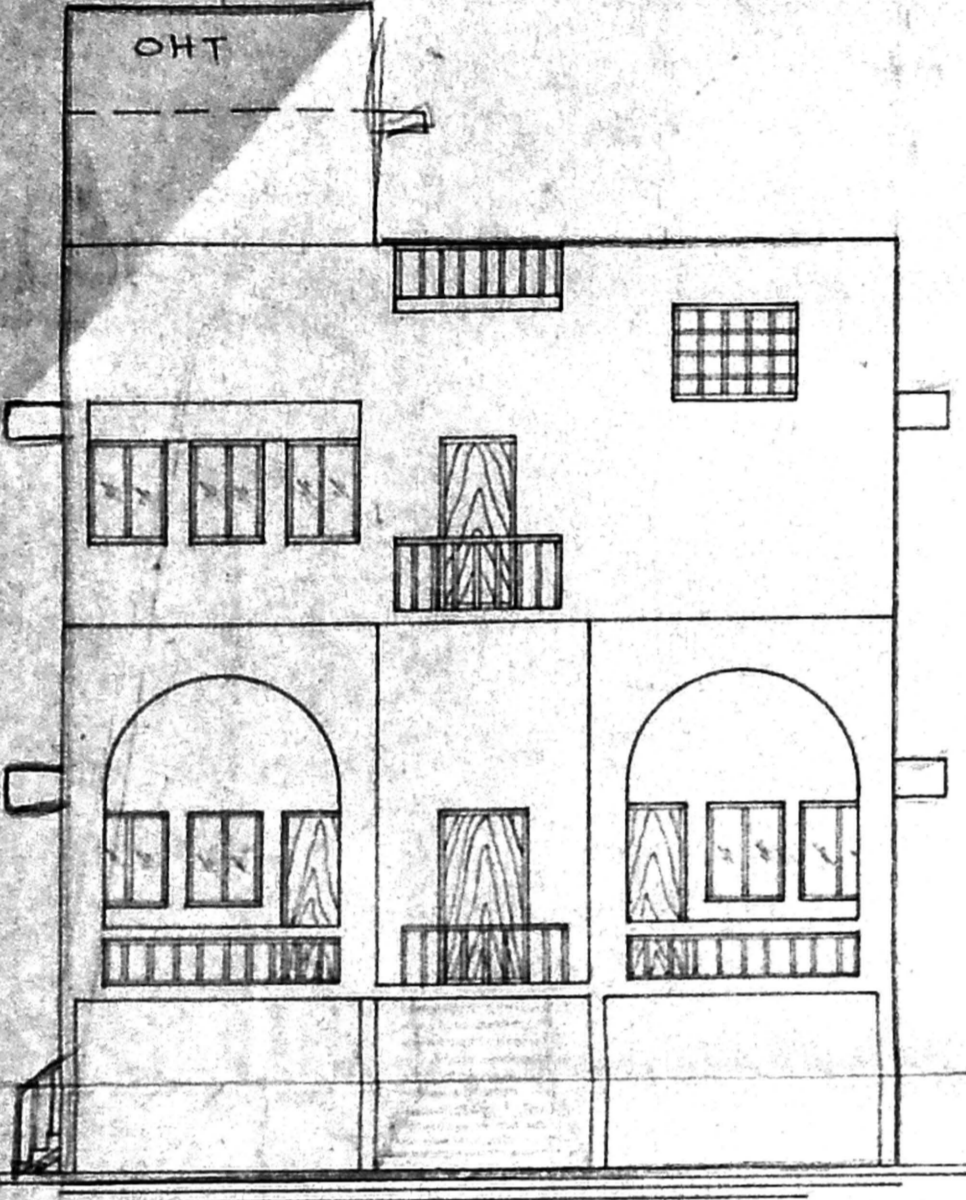


ELEVATION
WEST SIDE

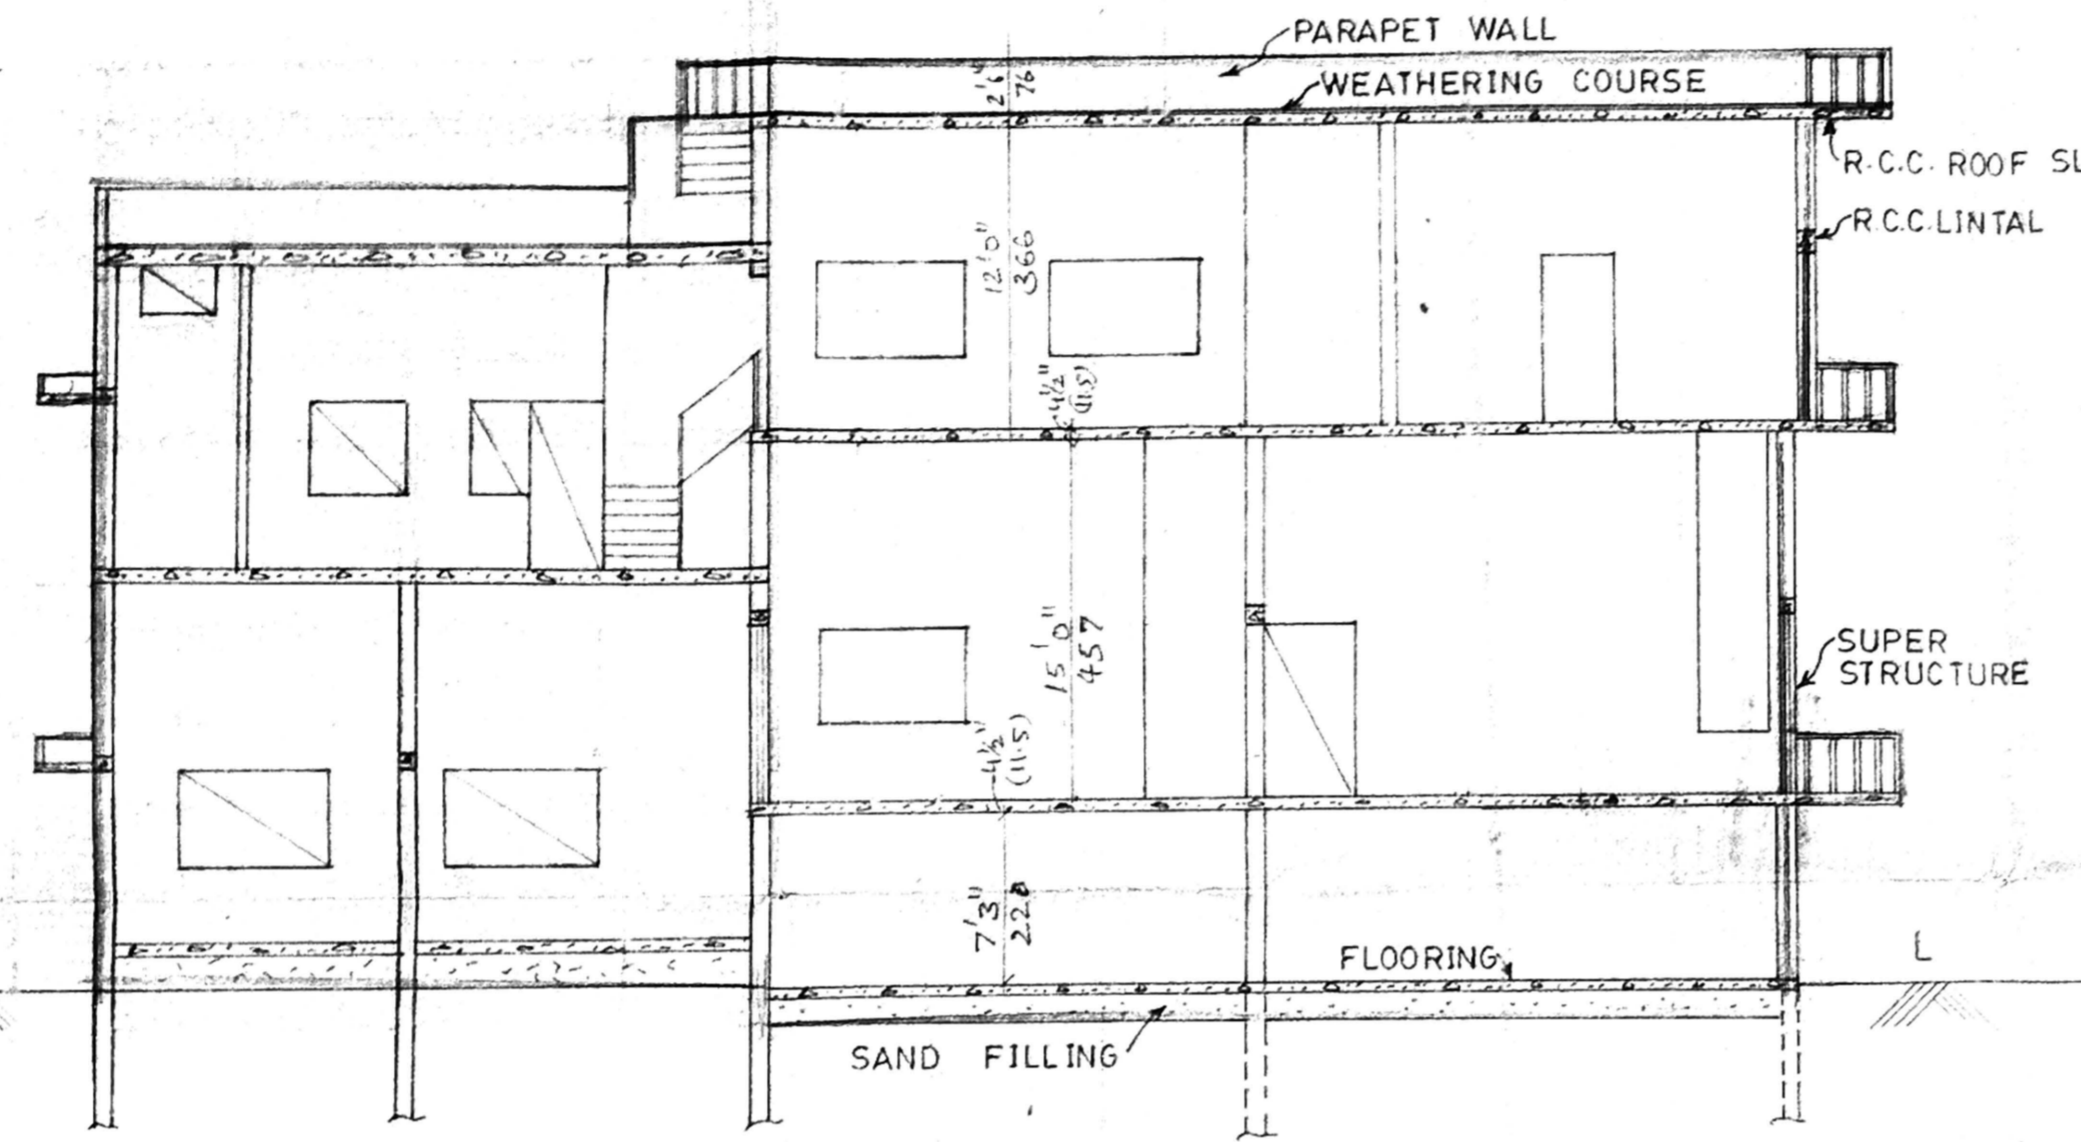

SECTION ON "AA"

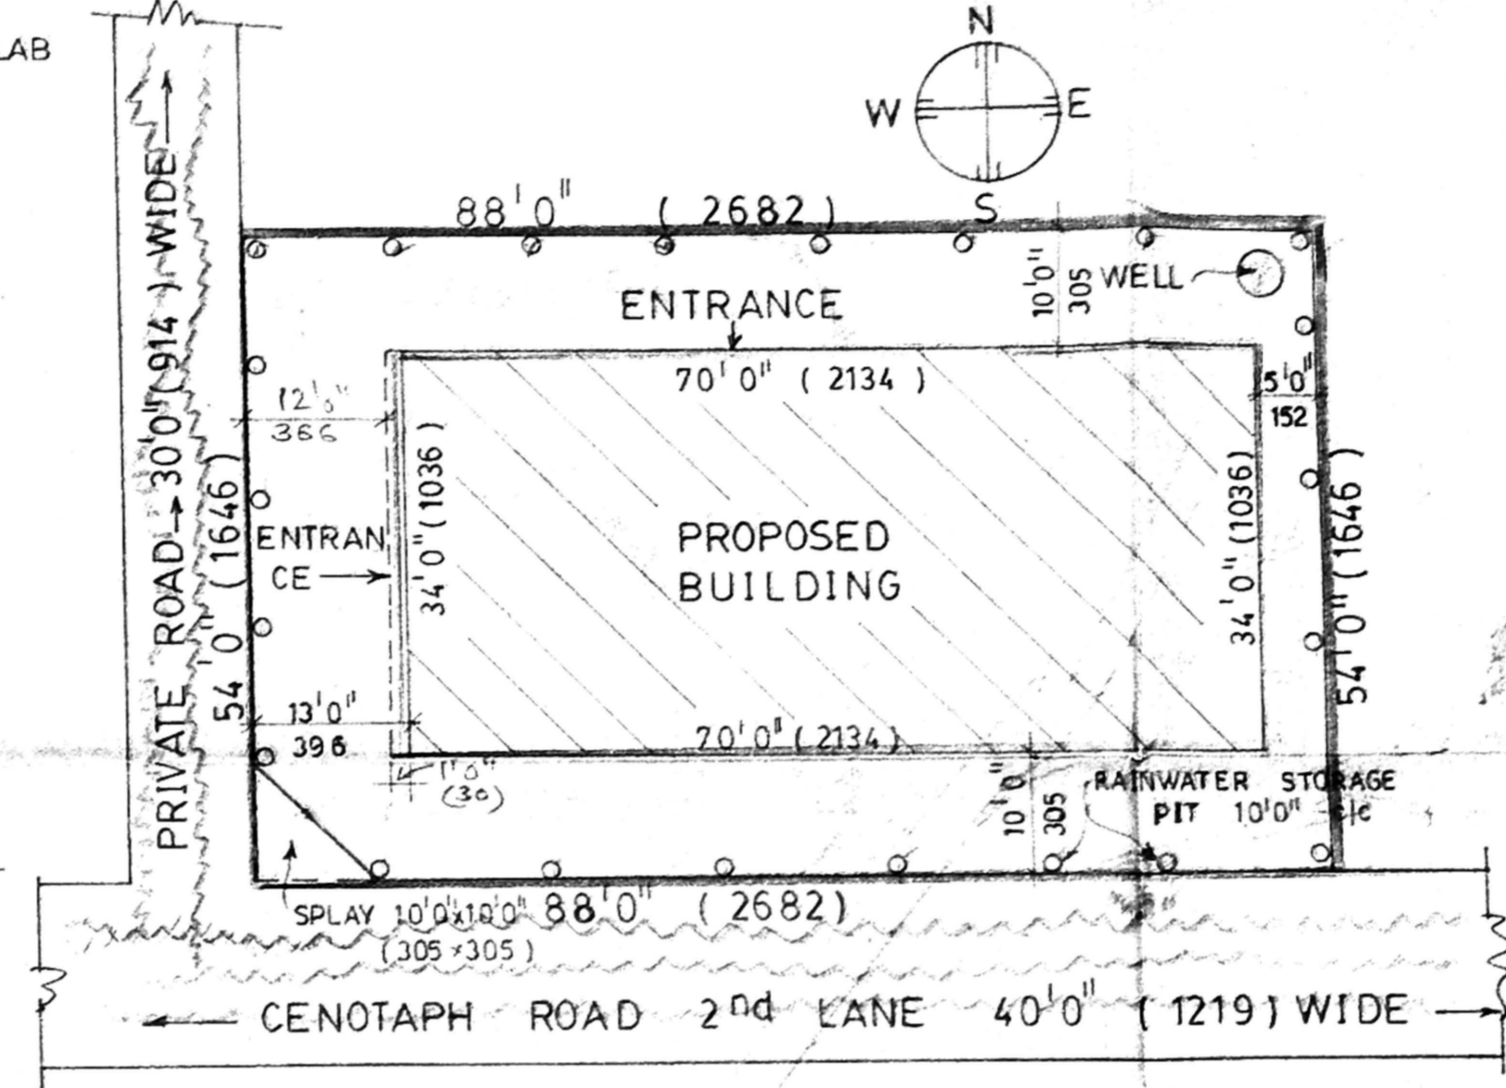

SCALE 1:200
SITE PLAN

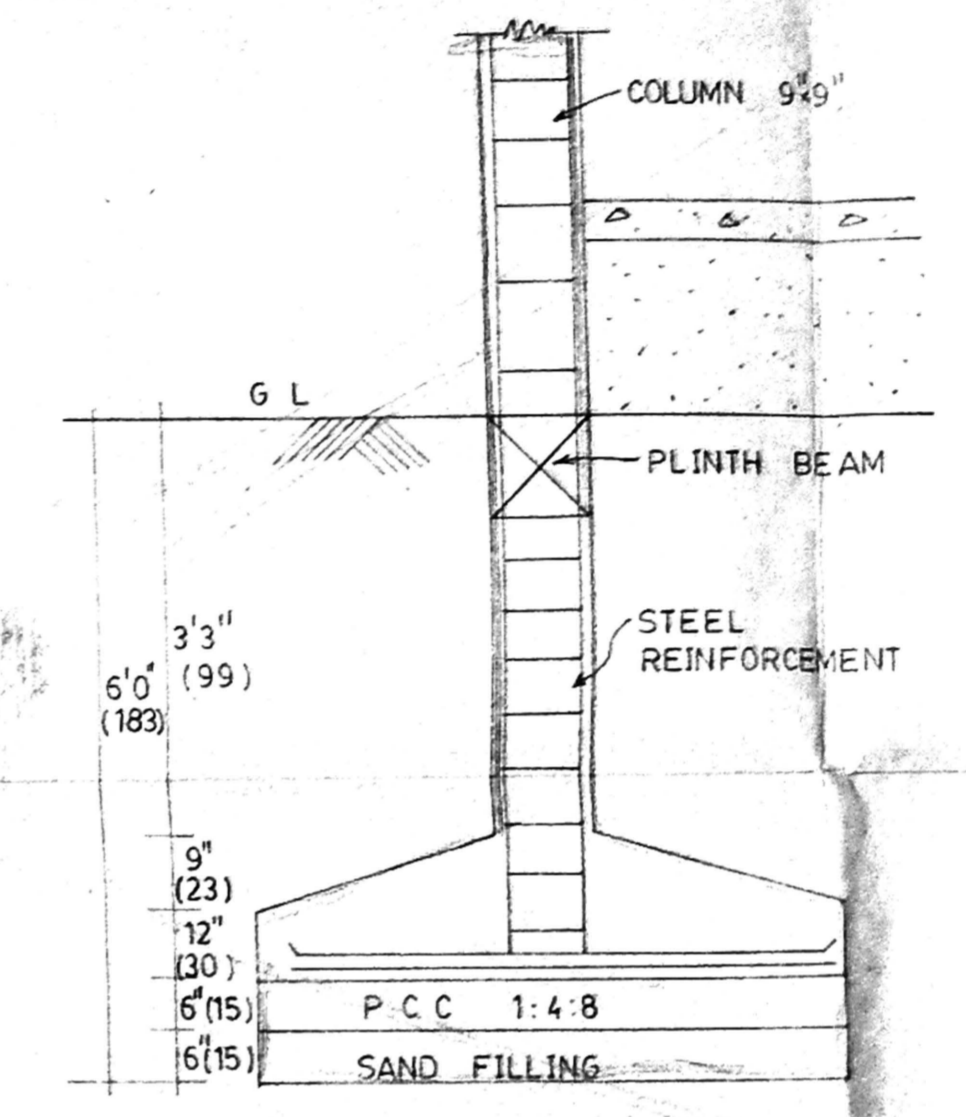

NOT TO SCALE
FOUNDATION DETAILS

REFERENCE

JOINERY DETAILS

MD - MAIN DOOR	- 3'6" x 7'0"	(107 x 213)
D - DOOR	- 3'3" x 7'0"	(99 x 213)
D1 - do-	- 3'0" x 7'0"	(91 x 213)
D2 - do-	- 2'6" x 7'0"	(76 x 213)
W - WINDOW	- 6'0" x 4'0"	(183 x 122)
W1 - do-	- 4'0" x 4'0"	(122 x 122)
W2 - do-	- 3'0" x 4'0"	(91 x 122)
V - VENTILATOR	- 5'0" x 4'0"	(152 x 122)
V1 - do-	- 3'0" x 2'0"	(91 x 61)
LD - LIFT DOOR	-	
V2 - VENTILATOR	- 5'0" x 2'6"	(152 x 76)

AREA STATEMENT

PLOT AREA - 166.2352 Sq. Ft. (441.60 Sq. Mtr.)


PROPOSED

GROUND FLOOR	- 2380	(221.20)
FIRST FLOOR	- 2414	(224.30)
HEADROOM	- 156	(14.50)
TOTAL	- 4950	(460.00)
CAR PARK	- Nos	


COLOR INDEX

PROPOSED	- [Symbol]
ROAD	- [Symbol]
BOUNDRY	- [Symbol]


Janet Christine Depenning
SIG. OF OWNER

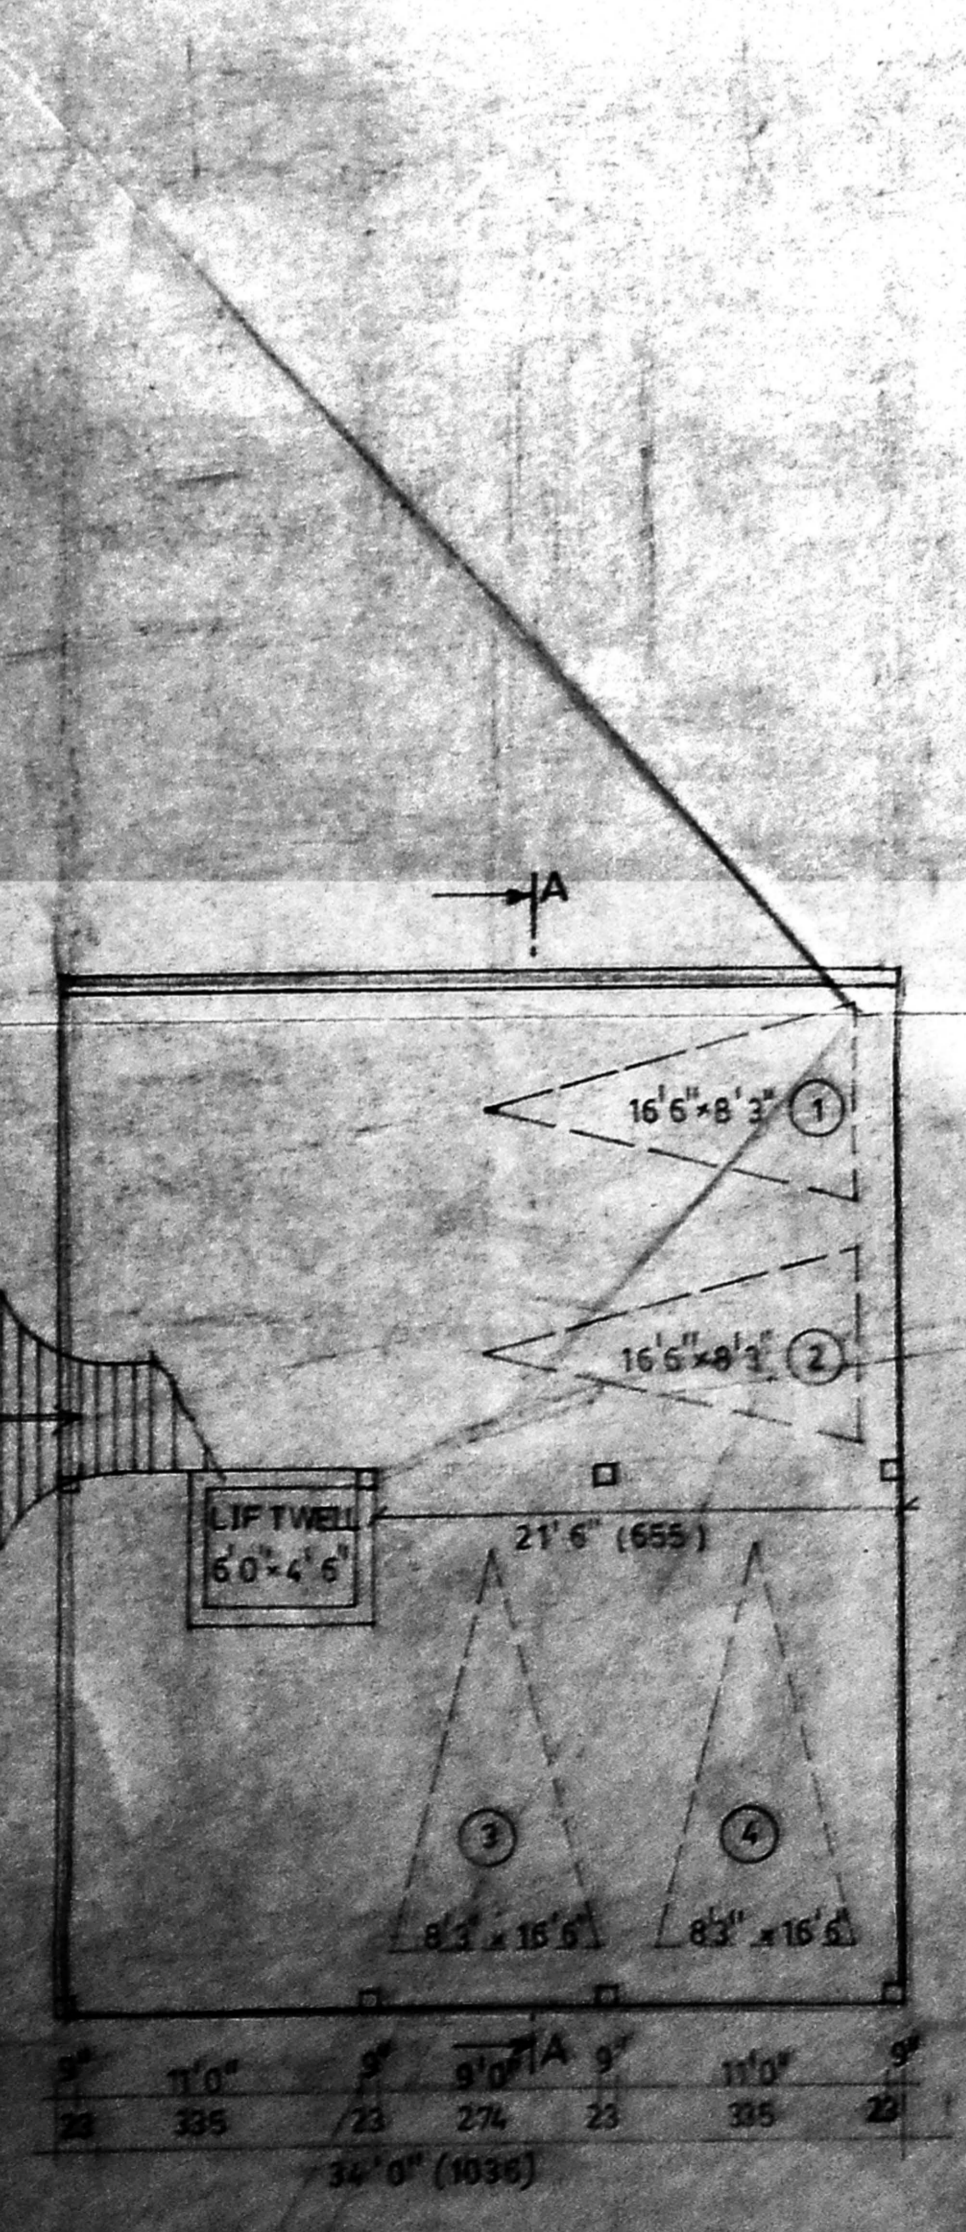


PLAN-STILT FLOOR

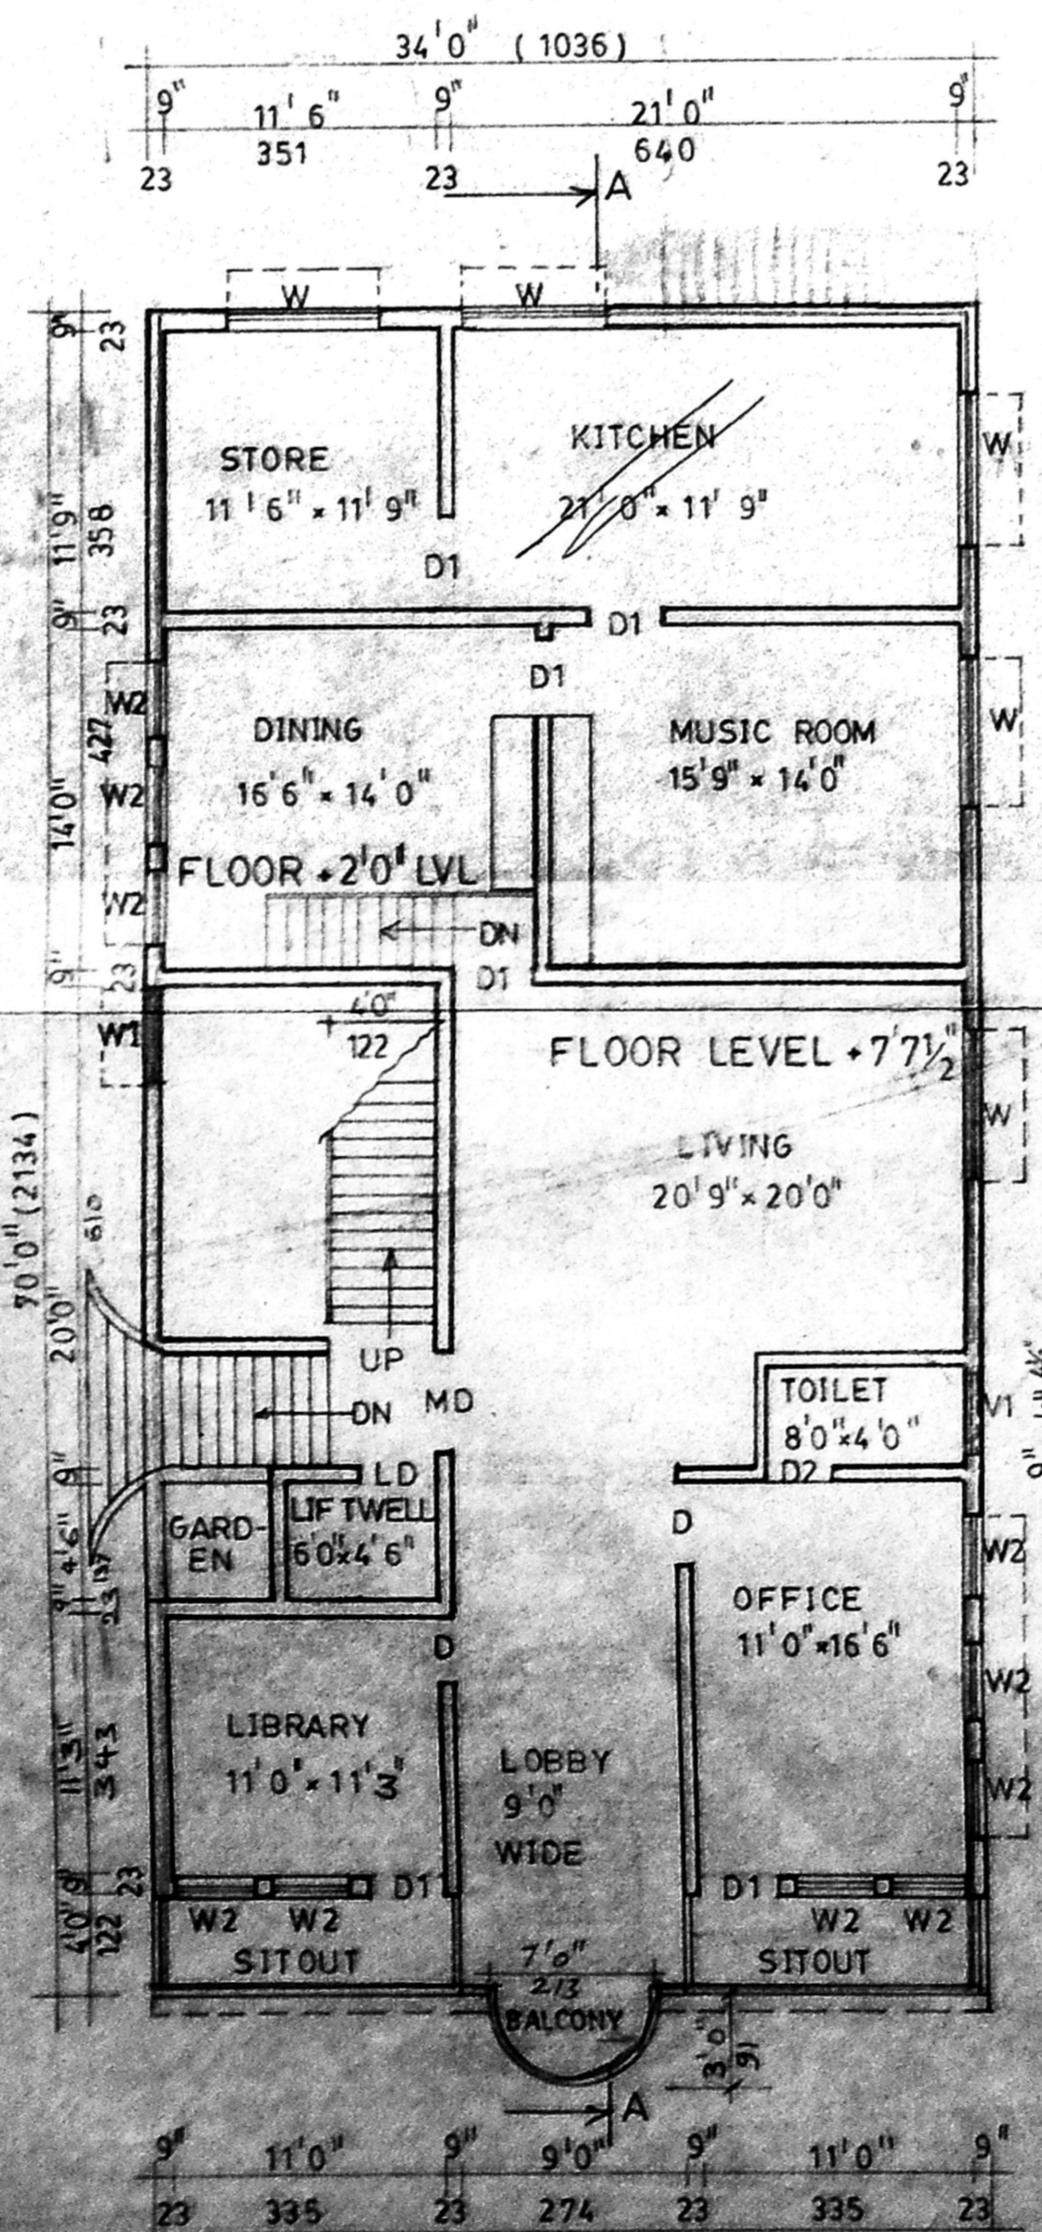

PLAN-GROUND FLOOR

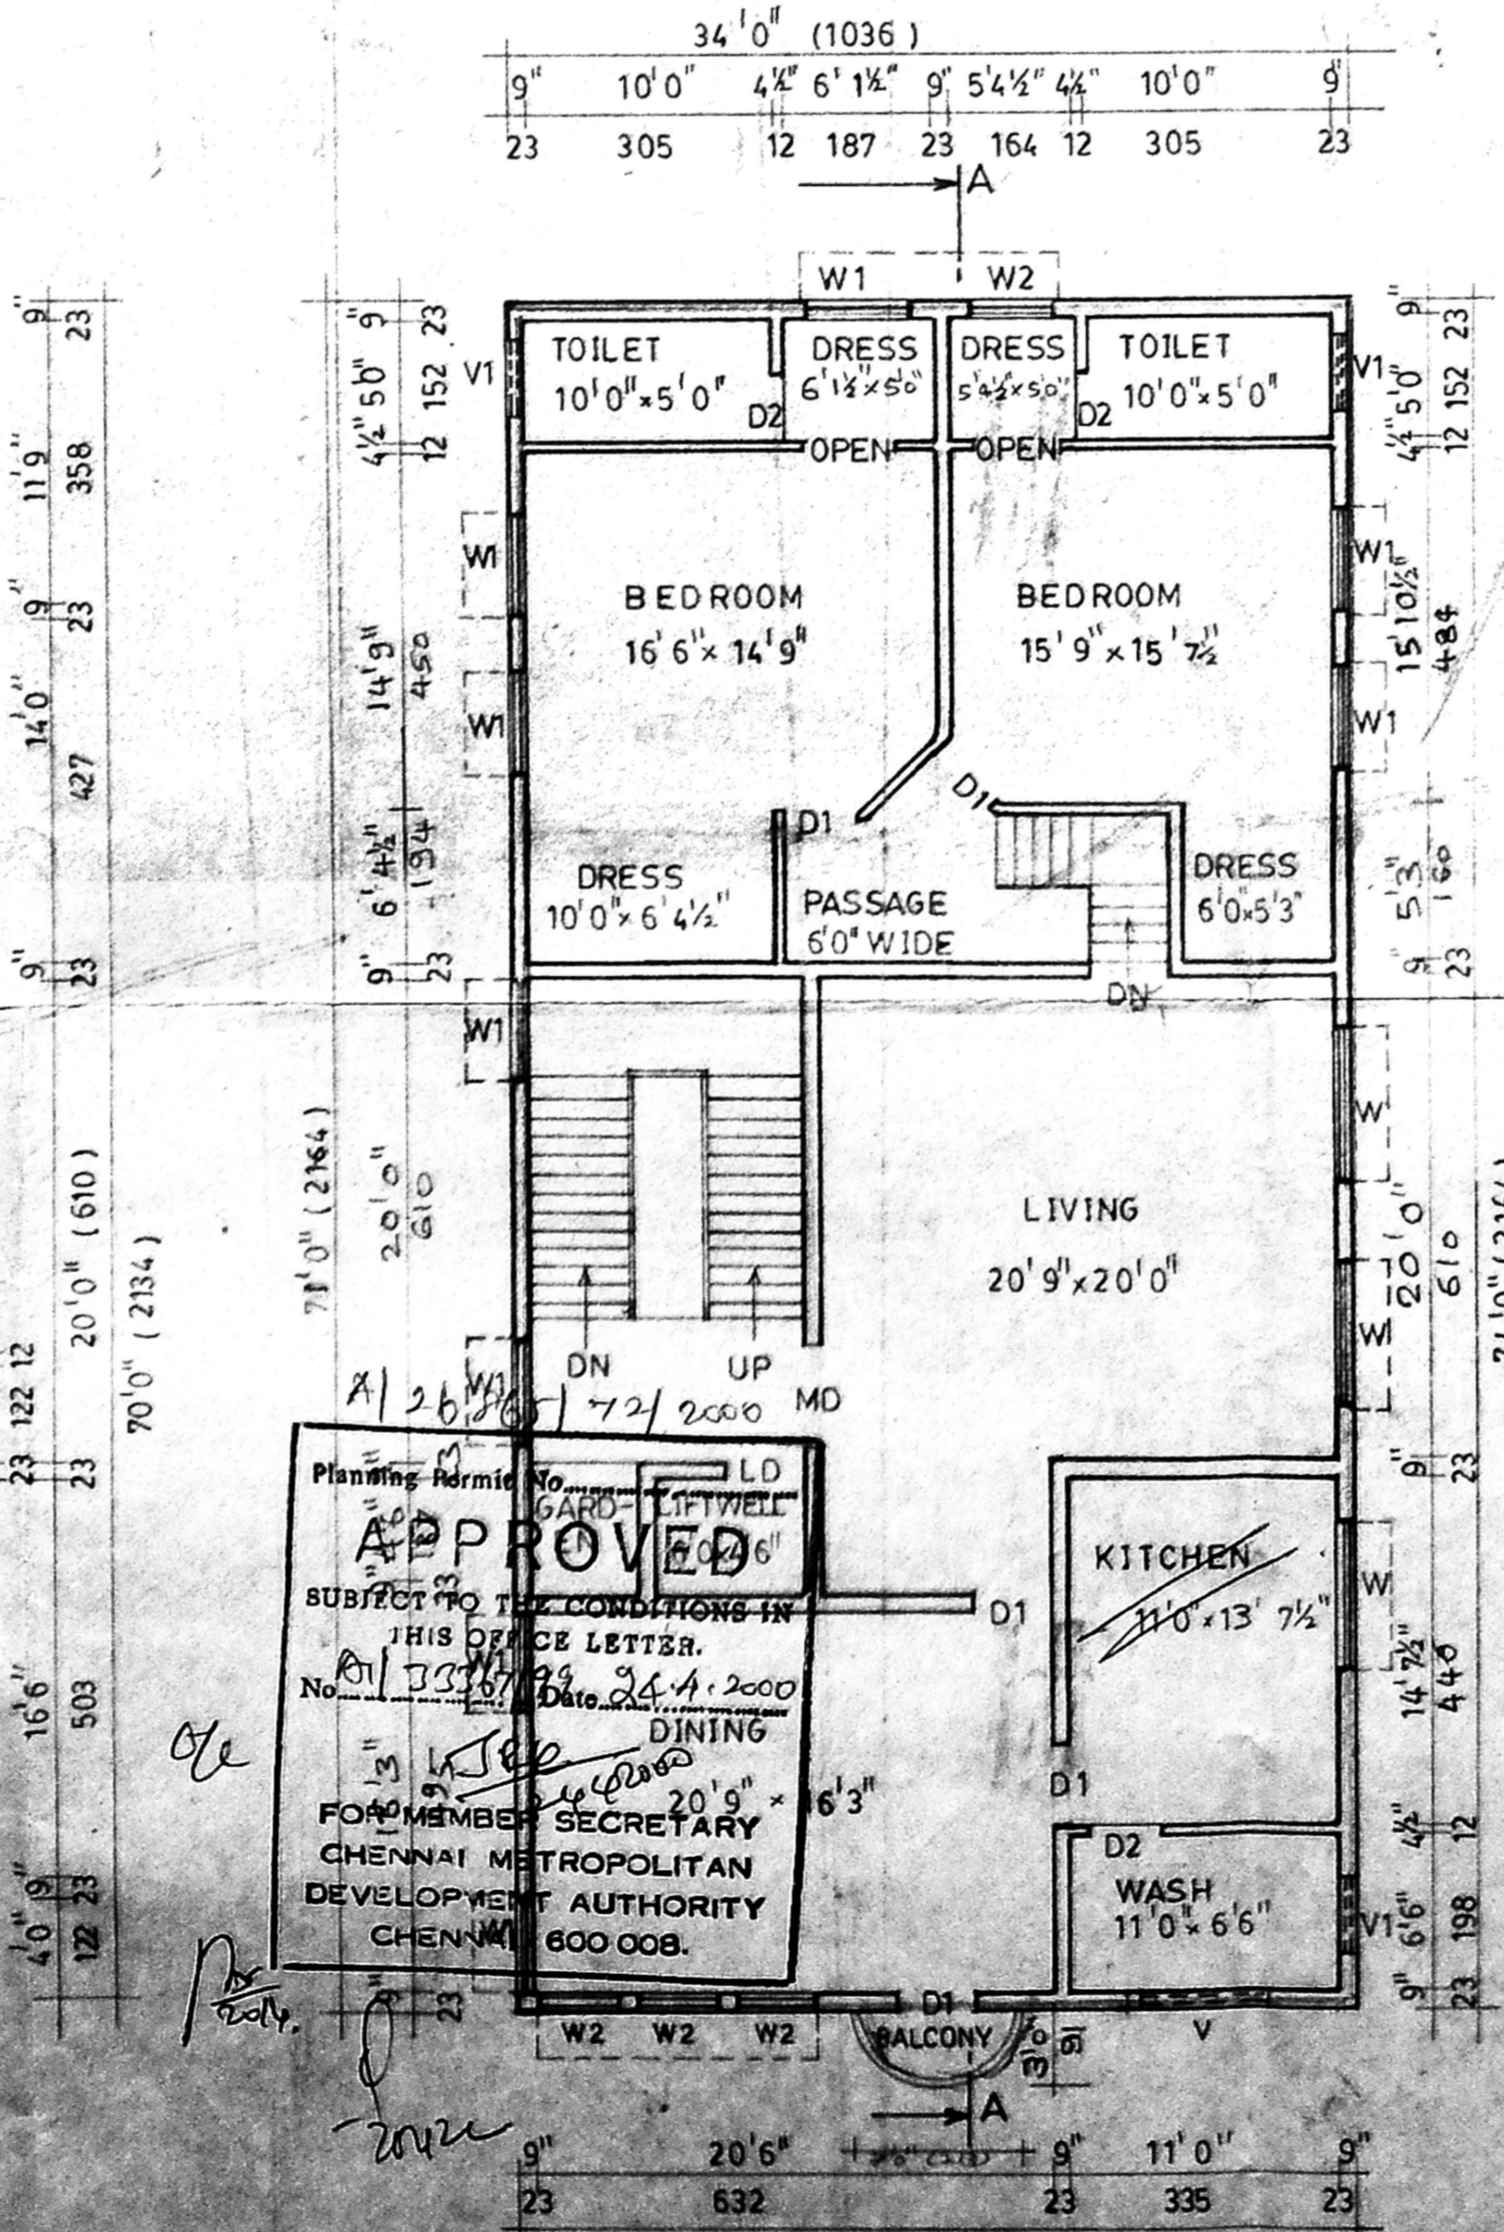

PLAN-FIRST FLOOR

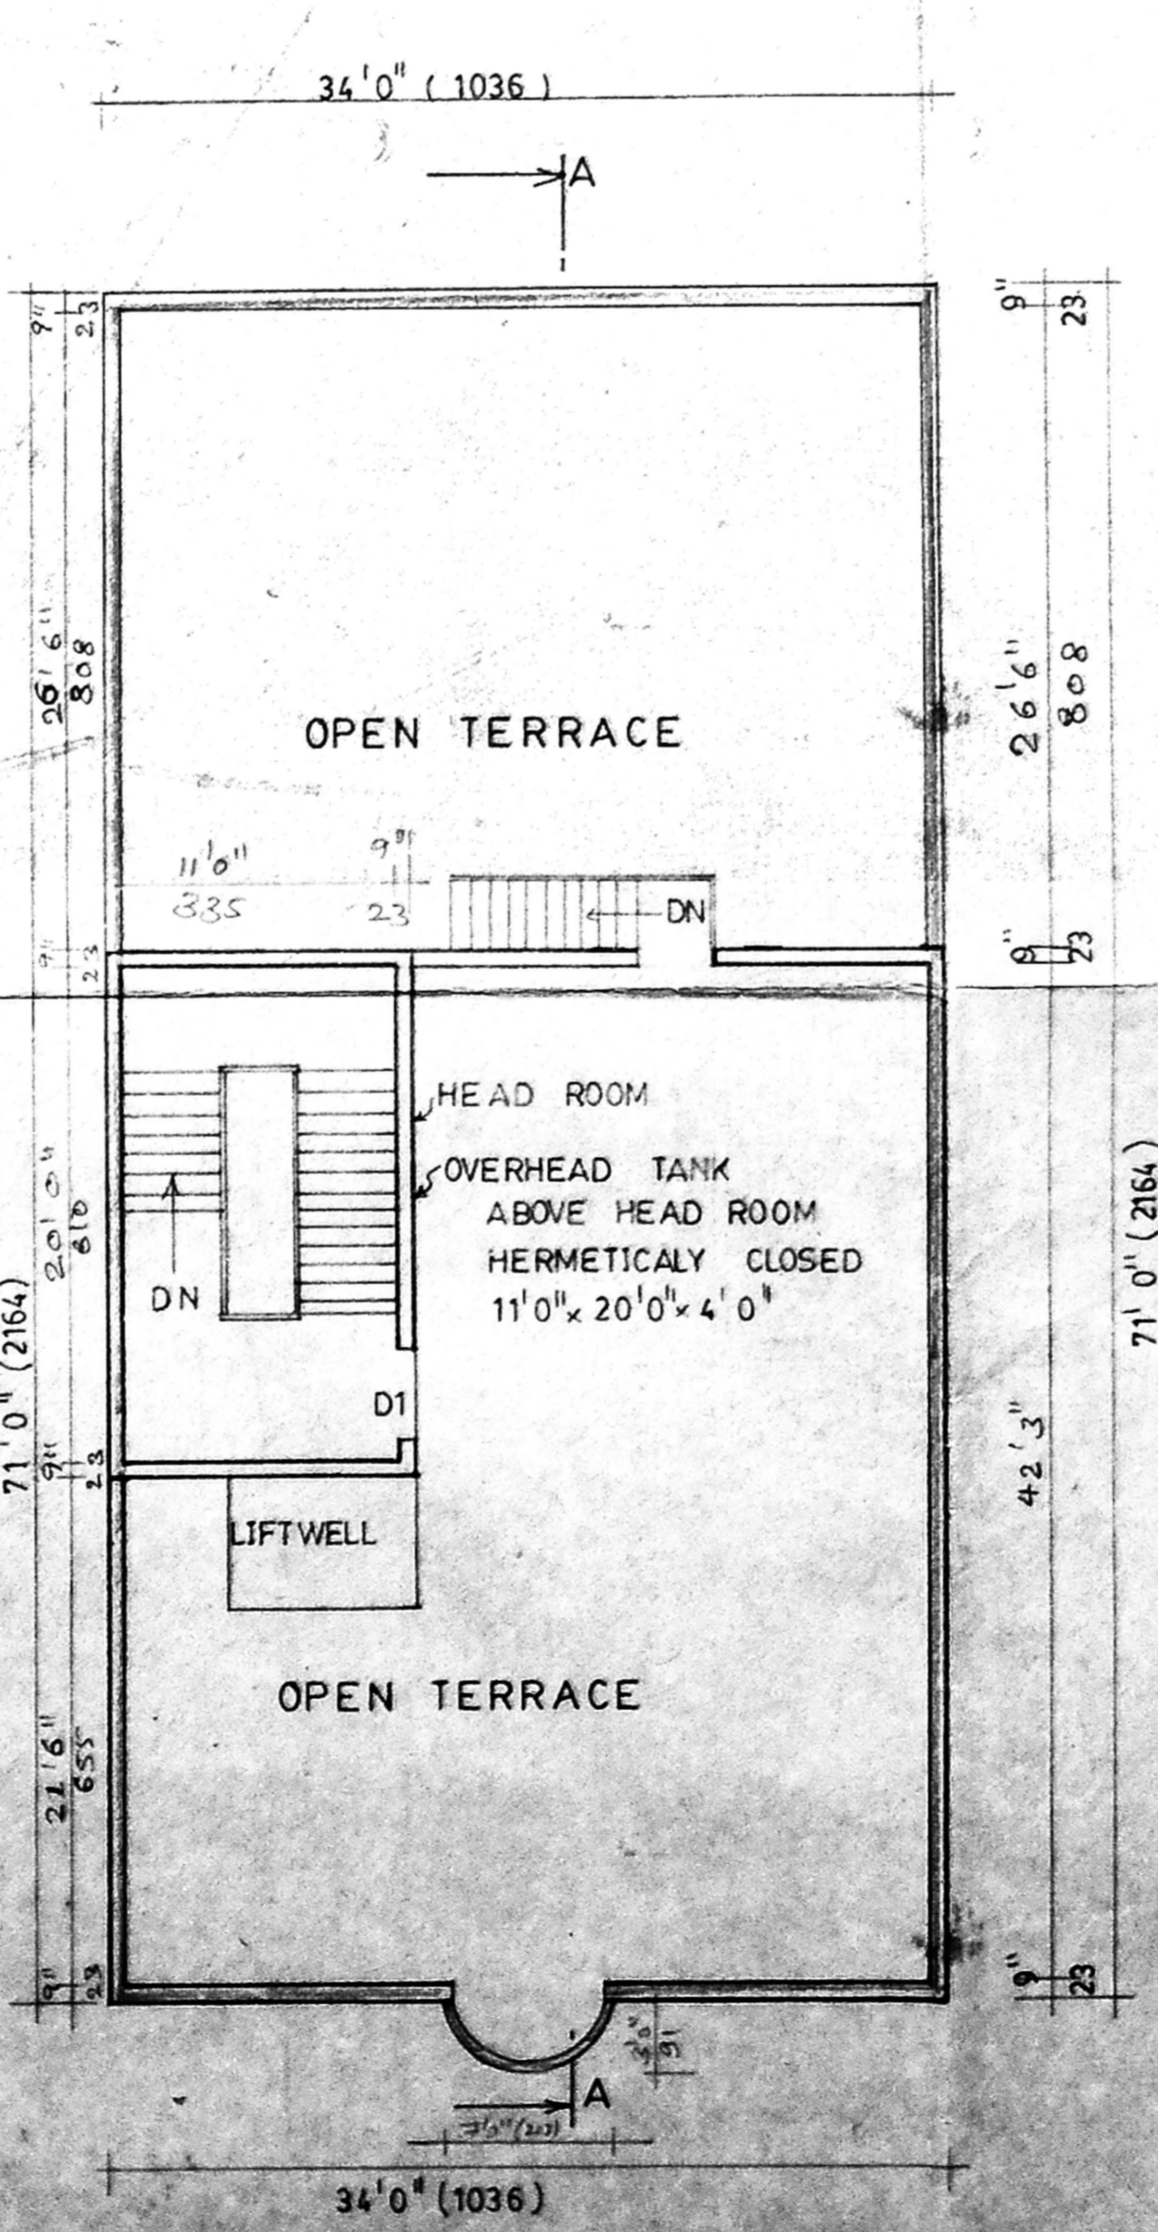

PLAN-TERRACE FLOOR

APPROVED
SUBJECT TO THE CONDITIONS IN THIS PERMIT LETTER
No. 224/2000
Date: 24.12.2000
FOR MEMBER SECRETARY
CHENNAI METROPOLITAN
DEVELOPMENT AUTHORITY
CHENNAI 600008.

MR. P. S. SIVAKUMAR
VALUERS & CIVIL ENGINEERS
CLASSIFIED REGISTERED SURVEYOR
CORPORATION OF CHENNAI, No. 5,
Vaidyanathan, Chennai-600 033.
Ph: 439 29 24, 485 14 95

SIG. OF LICENSED SURVEYOR