



A/26616/20/99

Planning Permit No. **APPROVED**


SUBJECT TO THE CONDITIONS IN THIS OFFICE LETTER.

No. A/2708/88 Date 3.5.99


FOR MEMBER SECRETARY
CHENNAI METROPOLITAN
DEVELOPMENT AUTHORITY
CHENNAI - 600 003

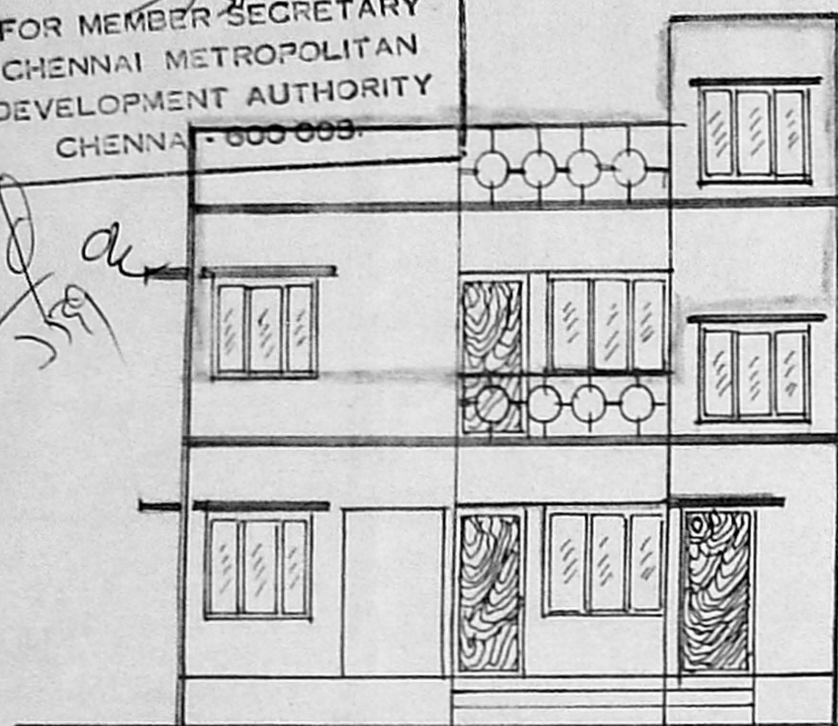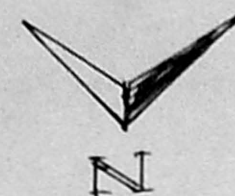


ELEVATION

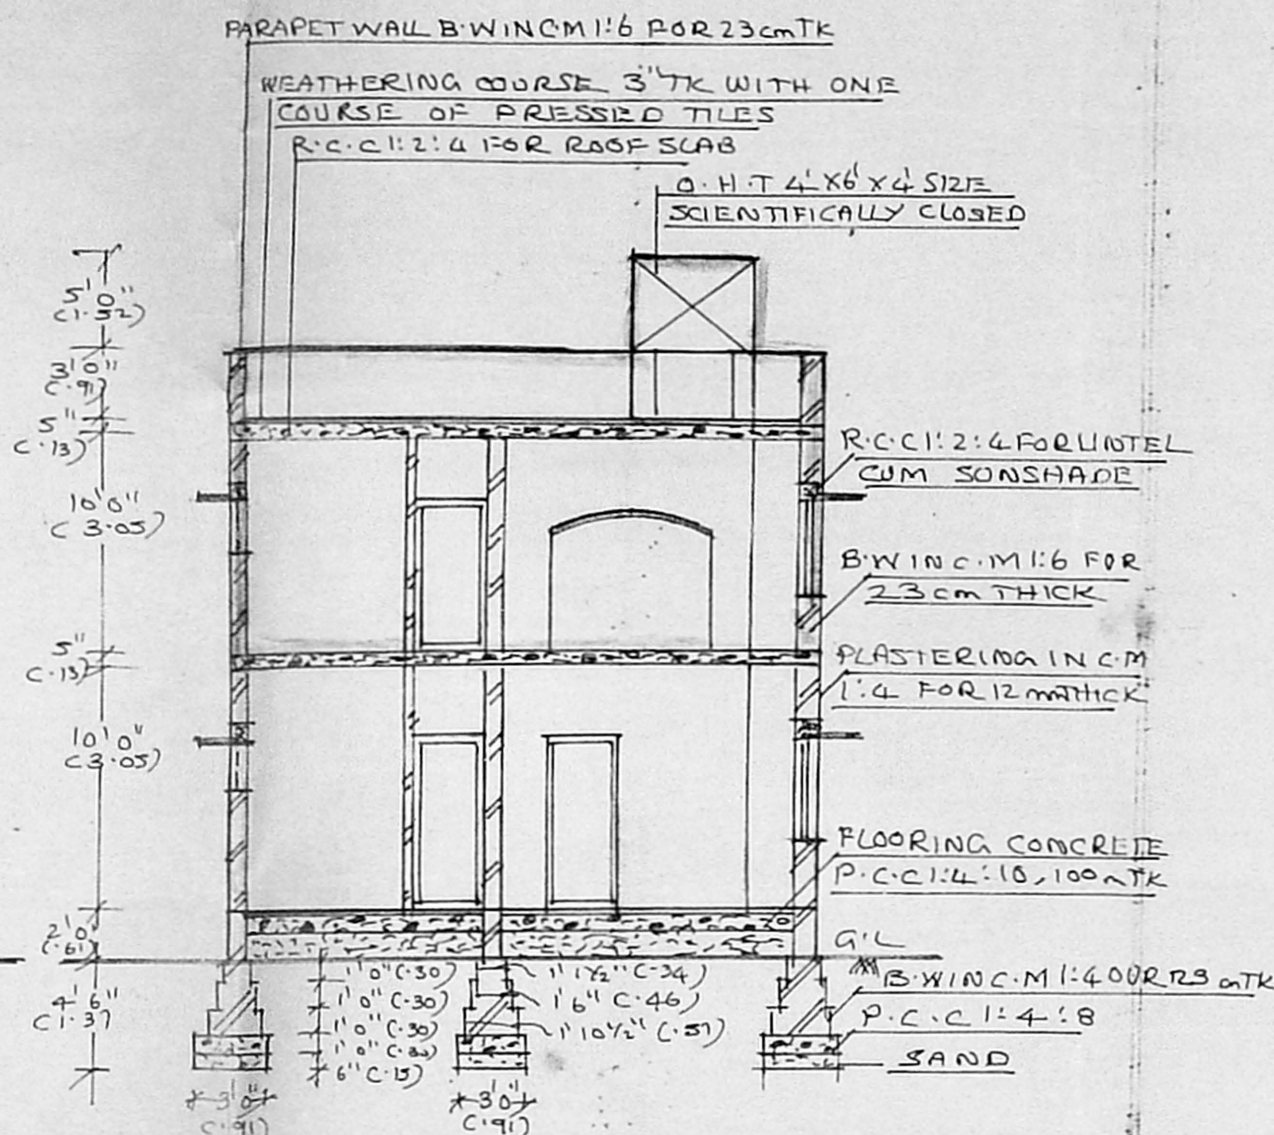


SECTION ON A-A

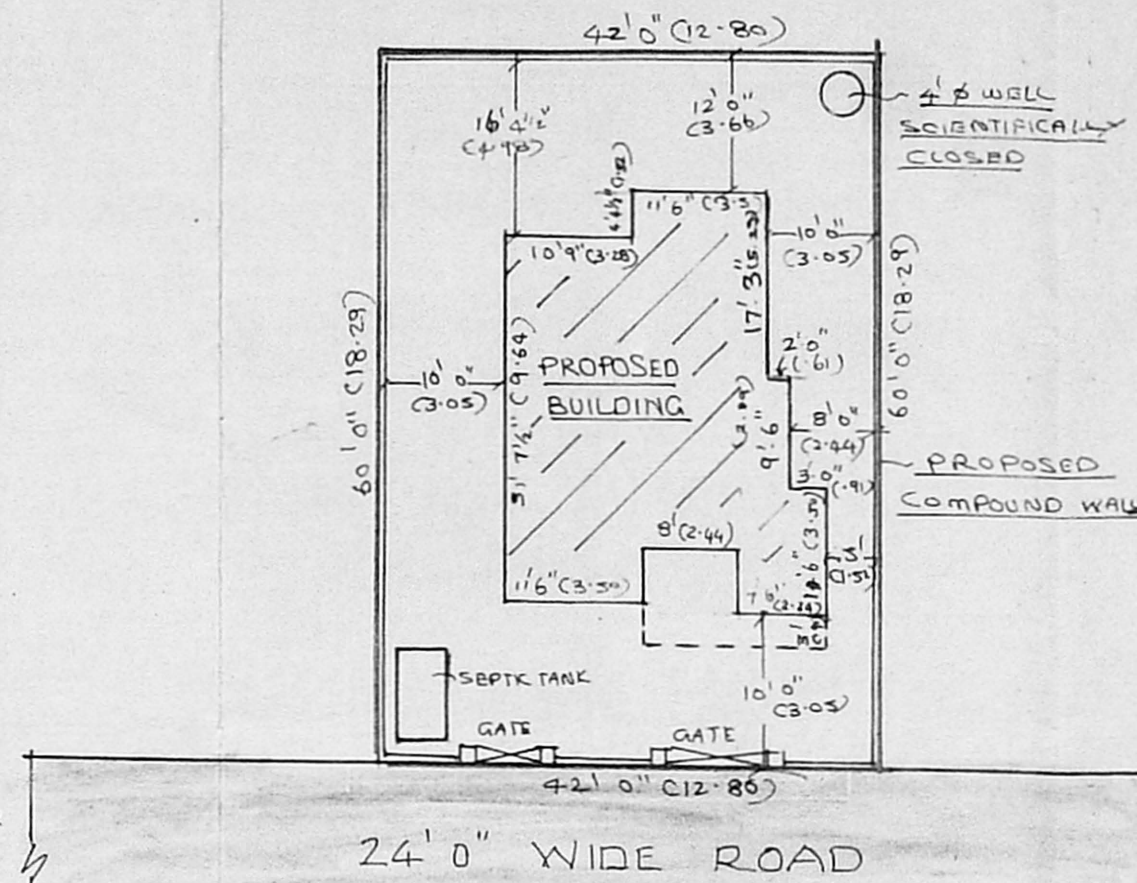


SITE PLAN SCALE 1"=160' (1:200)

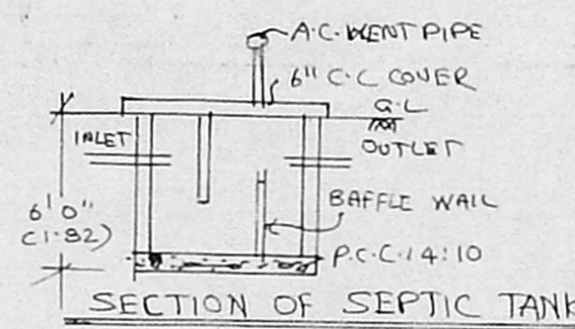


SECTION OF SEPTIC TANK

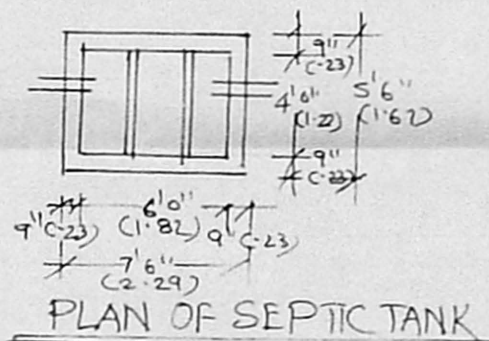


PLAN OF SEPTIC TANK

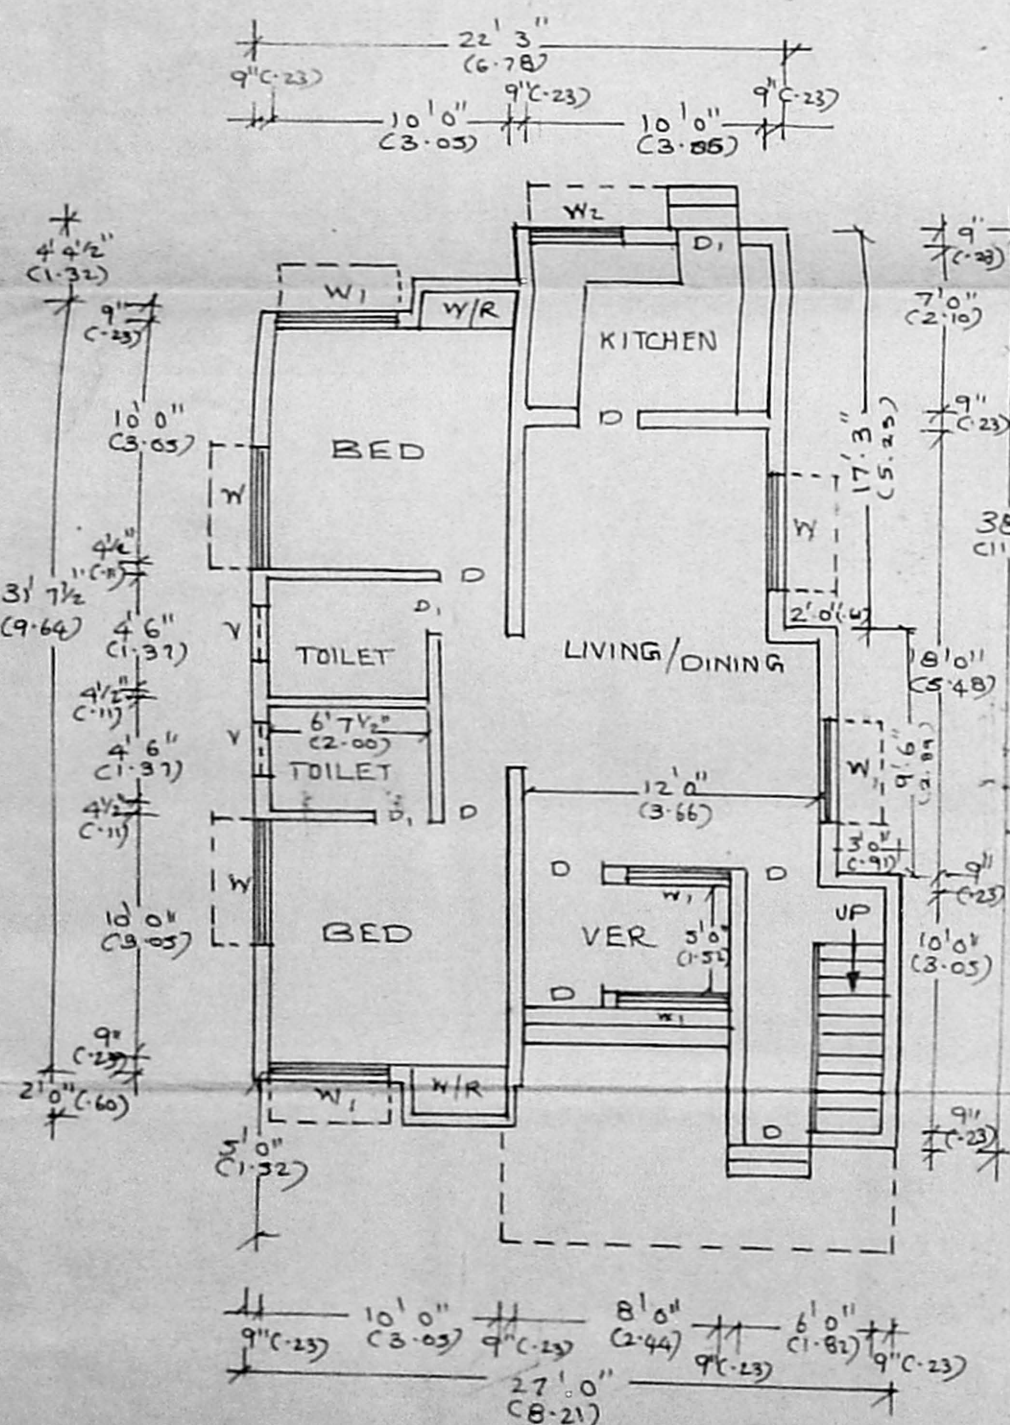

GROUND FLOOR PLAN

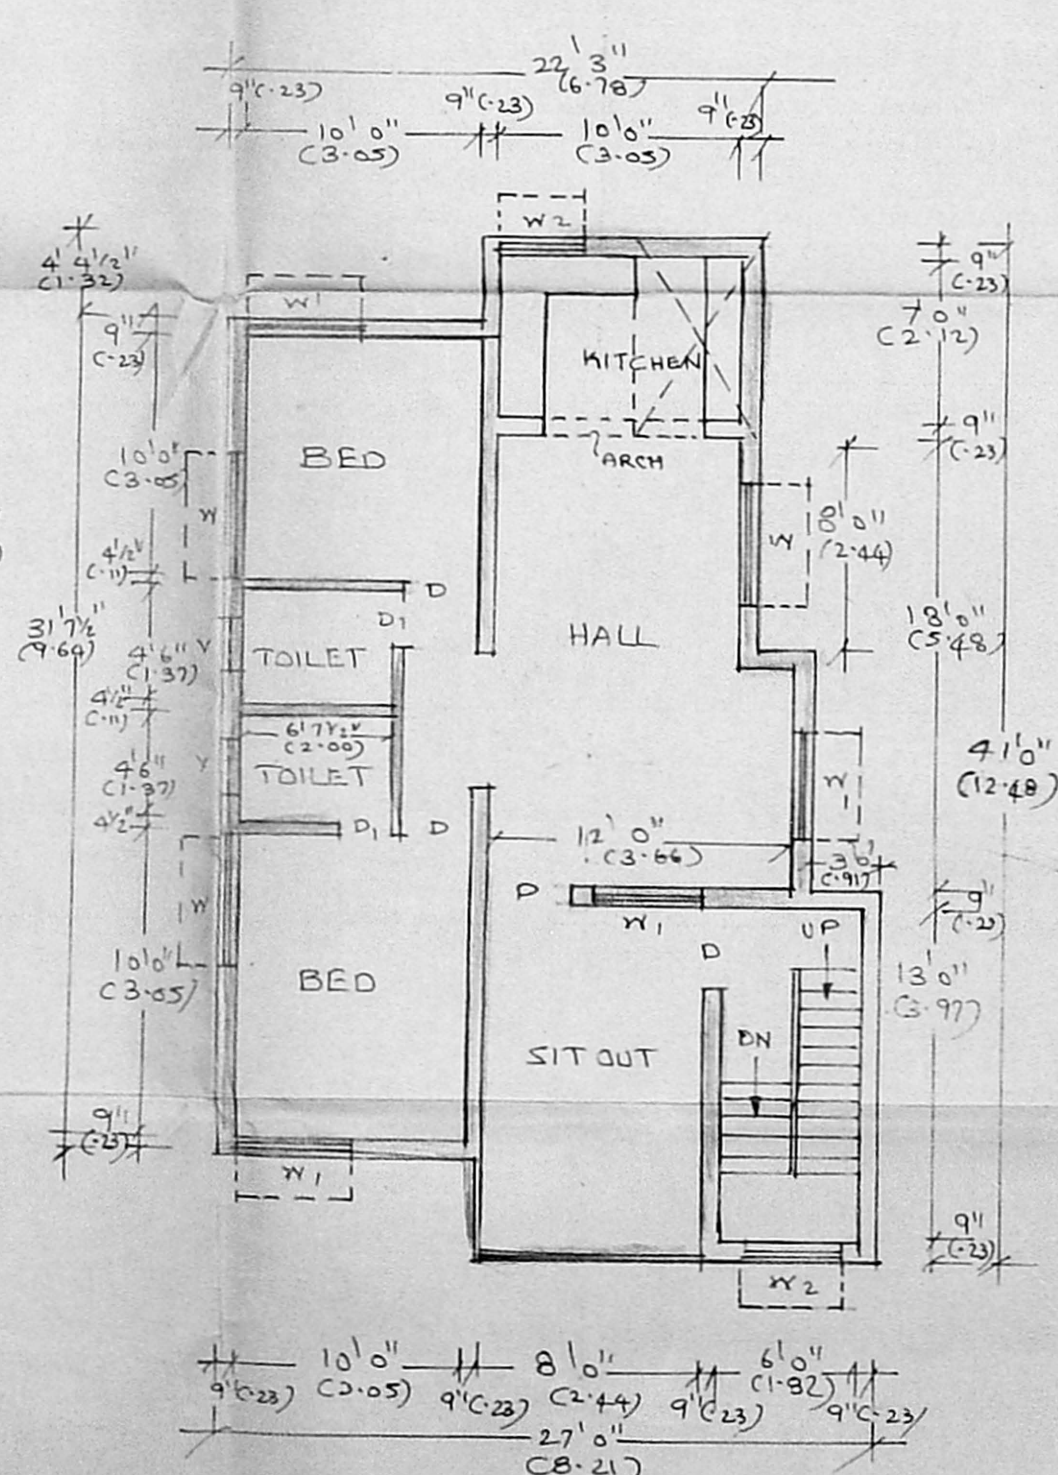


FIRST FLOOR PLAN

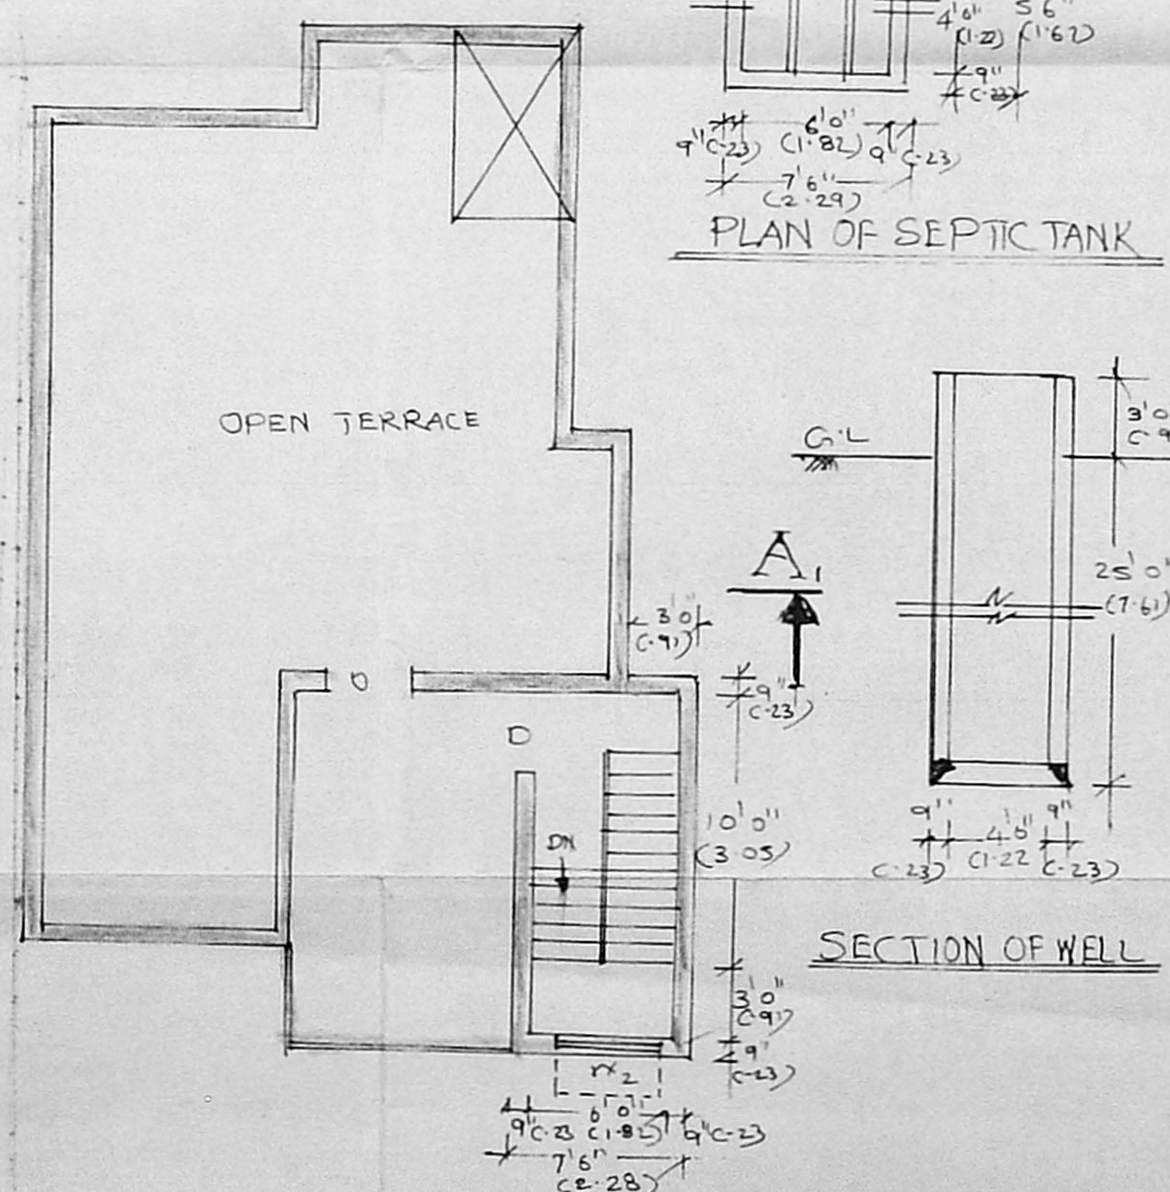

TERRACE FLOOR PLAN

PLAN SHOWING THE PROPOSED
ADDITIONAL FIRST FLOOR IN
DWELLING HOUSE A PLOT NO: 66, NEW
DOOR NO: 3/379, S. NO: 233/IB₂, SRI-
VENKATESWARA NAGAR, KOTTIVAKKAM
VILLAGE, FOR MR. B. THIRUNAVUKARUSU.
SCALE 1"=81'0" (1:100)

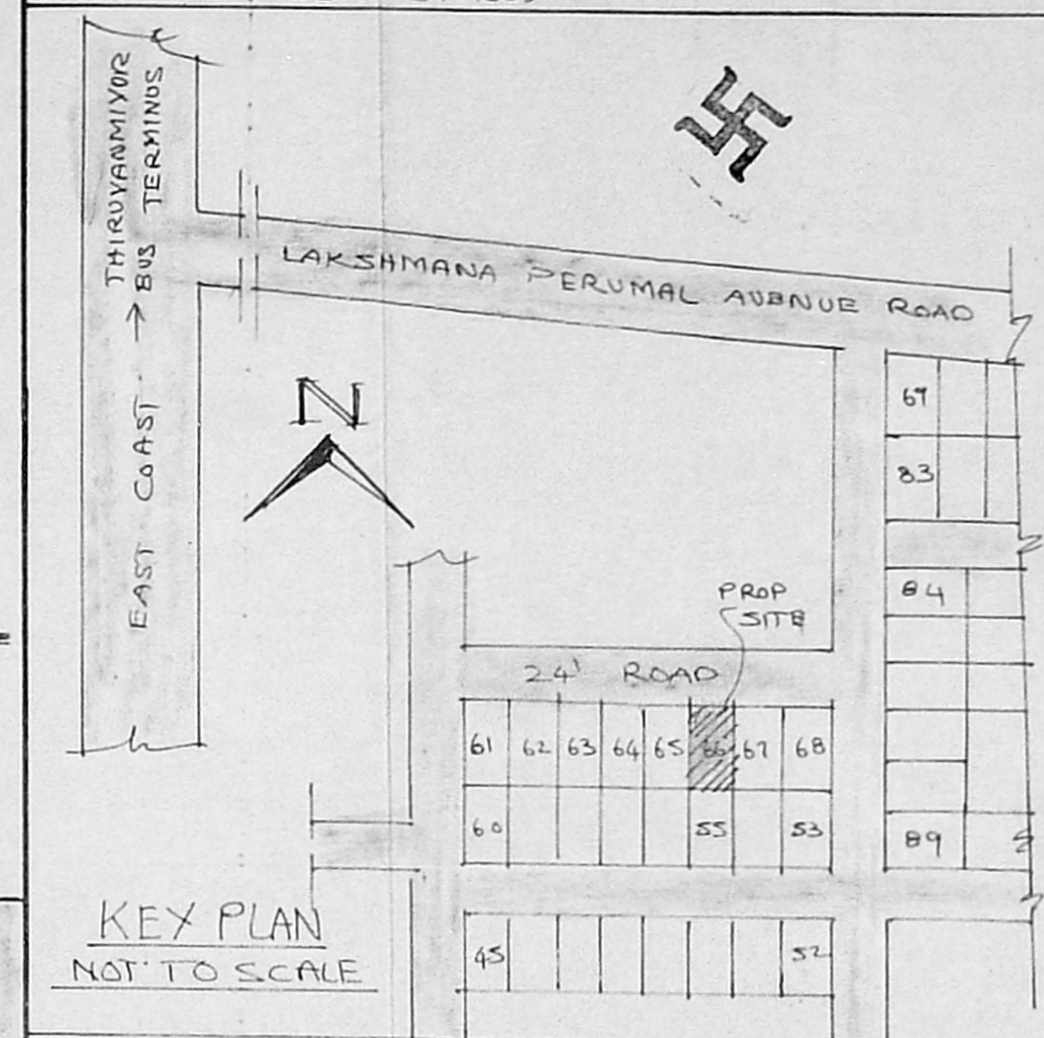

KEY PLAN
NOT TO SCALE

AREA DETAILS	SA. FT.	SA. MT.
PLOT AREA	2520	234.10
GROUND FLOOR AREA	797	74.04
FIRST FLOOR AREA	797	74.04
PLOT COVERAGE	31.62%	
FAR	0.31	

JOINARIES	FT	MT
D - DOOR	3'0" x 7'0"	0.91 x 2.12
D ₁ - DOOR	2'6" x 7'0"	0.76 x 2.12
W - WINDOW	6'0" x 4'6"	1.82 x 1.37
W ₁ - WINDOW	4'0" x 4'6"	1.22 x 1.37
W ₂ - WINDOW	3'0" x 3'6"	0.91 x 0.91
V - VENTILATOR	2'6" x 2'0"	0.76 x 0.61

PROPOSAL	<input type="checkbox"/>
ROAD	<input type="checkbox"/>
BOUNDRY	<input type="checkbox"/>

OWNER *Thirunavukarasu*



LICENSED SURVEYOR *K. Venugopal*

Er. K. VENUGOPAL, Rtd. A.E.E.
CORPORATION OF MADRAS
Civil & Sanitary Engineering
Licensed Surveyor, Class-I No: 3
Licensed Plumber, Class-I Metro Water
Sewerage No. Water Supply No.
3, Neelakandan Street, Nungambakkam (Lake Area)
Backside of Corporation Girls Higher Secondary School
MADRAS - 600 034




PLAN SHOWING THE PROPOSED
 ADDITIONAL FIRST FLOOR IN
 DWELLING HOUSE A PLOTT NO. 66, NEEN
 DOOR NO. 9/574, S. NO. 233 (Sec. 5),
 VENKATESWARA NAGAR, KOTTIVARKKAM
 VILLAGE, FOR MR. P. THIRUNAVARISEU
 (S. No. 108/1987-1988)

Sanctioning plan
 No/3705/99

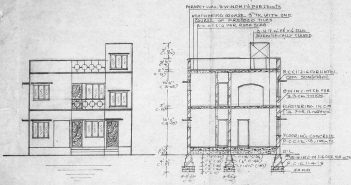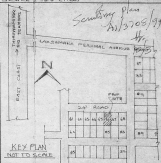

ELEVATION

SECTION ON A-A

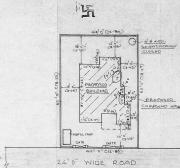


SITE PLAN SCALE 1:500




SECTION OF SEPTIC TANK



PLAN OF SEPTIC TANK

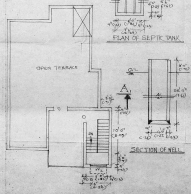

TERRACE FLOOR PLAN

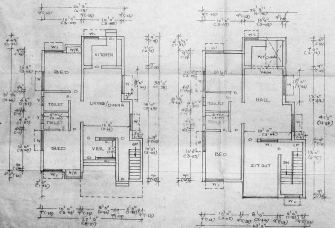

GROUND FLOOR PLAN

FIRST FLOOR PLAN

AREA DETAILS	SQ. FT.	SQ. MET.
PLOT AREA	2510	234.10
GROUND FLOOR AREA	777	72.04
FIRST FLOOR AREA	777	72.04
FLOT COVERAGE	31.31%	
FAR	0.317	
DOOR	FT	FT
D - DOOR	5'6" x 7'0"	1.676 x 2.130
DI - DOOR	6'6" x 7'0"	1.981 x 2.130
W - WINDOW	6'0" x 6'6"	1.829 x 1.981
W1 - WINDOW	6'6" x 6'6"	1.981 x 1.981
W2 - WINDOW	3'0" x 6'6"	0.914 x 1.981
V - VENTILATOR	2'0" x 6'6"	0.610 x 1.981

PROPOSAL	
ROAD	
BOUNDARY	

DRAWN BY *Shanmuga*
 CHECKED BY *MR. J. S. S.*
 DATE *11/11/99*
 PREPARED BY *MR. J. S. S.*
 1. J. S. S. CIVIL ENGINEER, REG. NO. 428
 2. J. S. S. CIVIL ENGINEER, REG. NO. 428
