
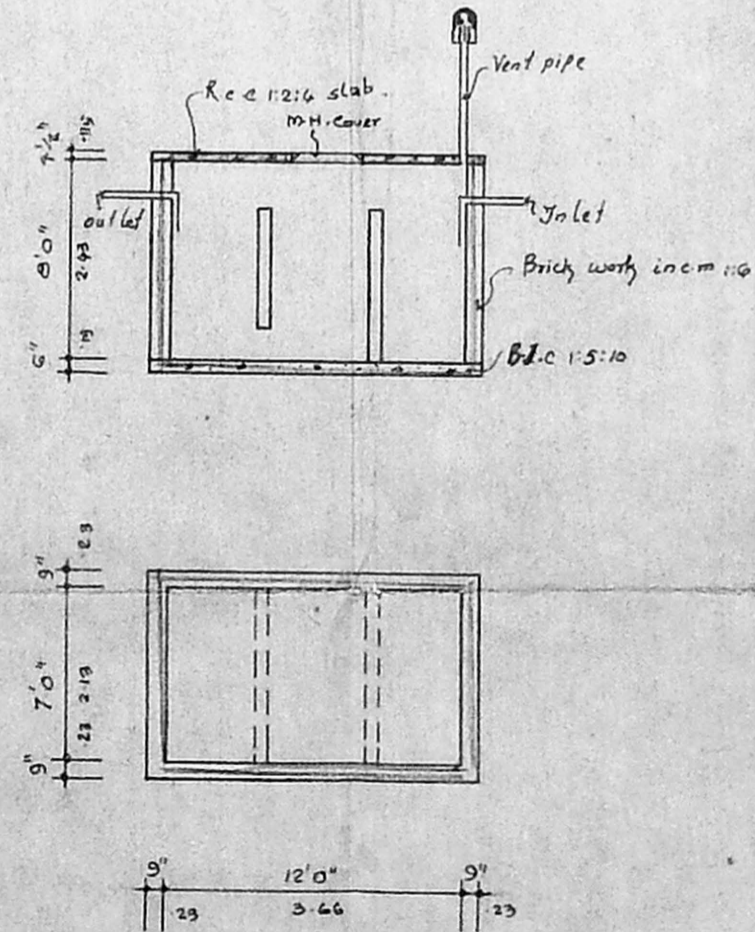
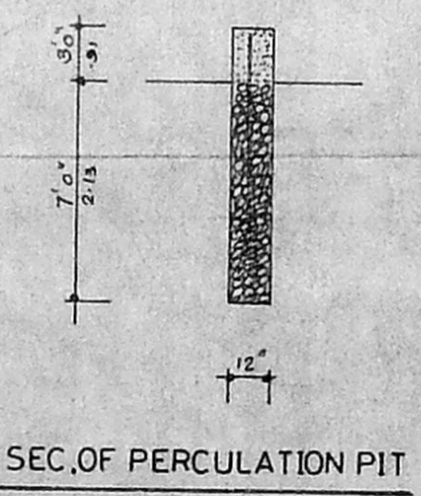
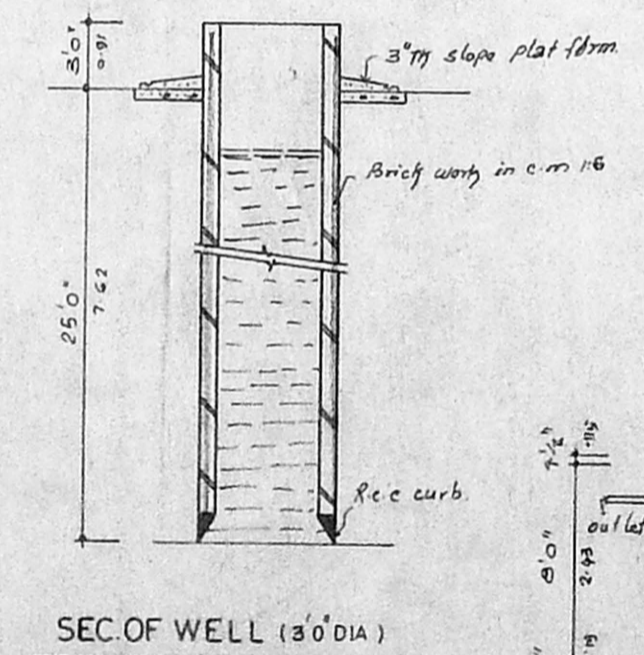
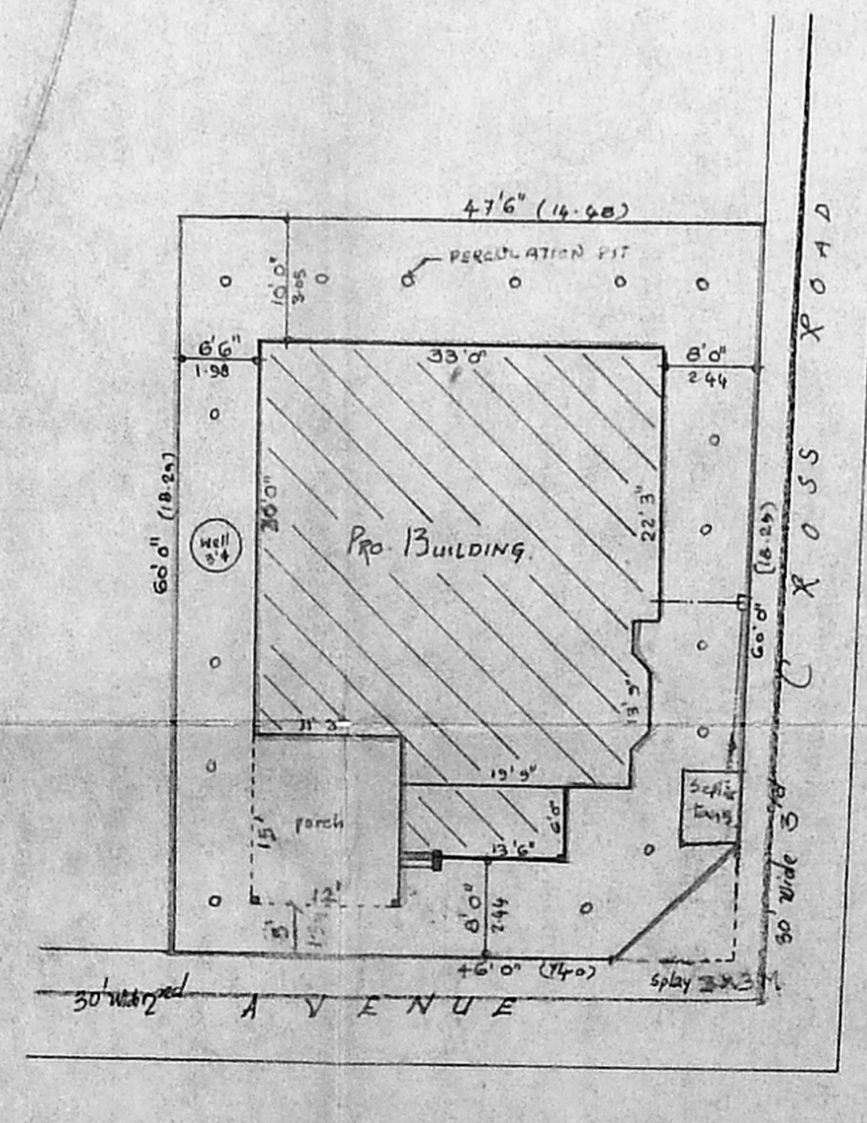
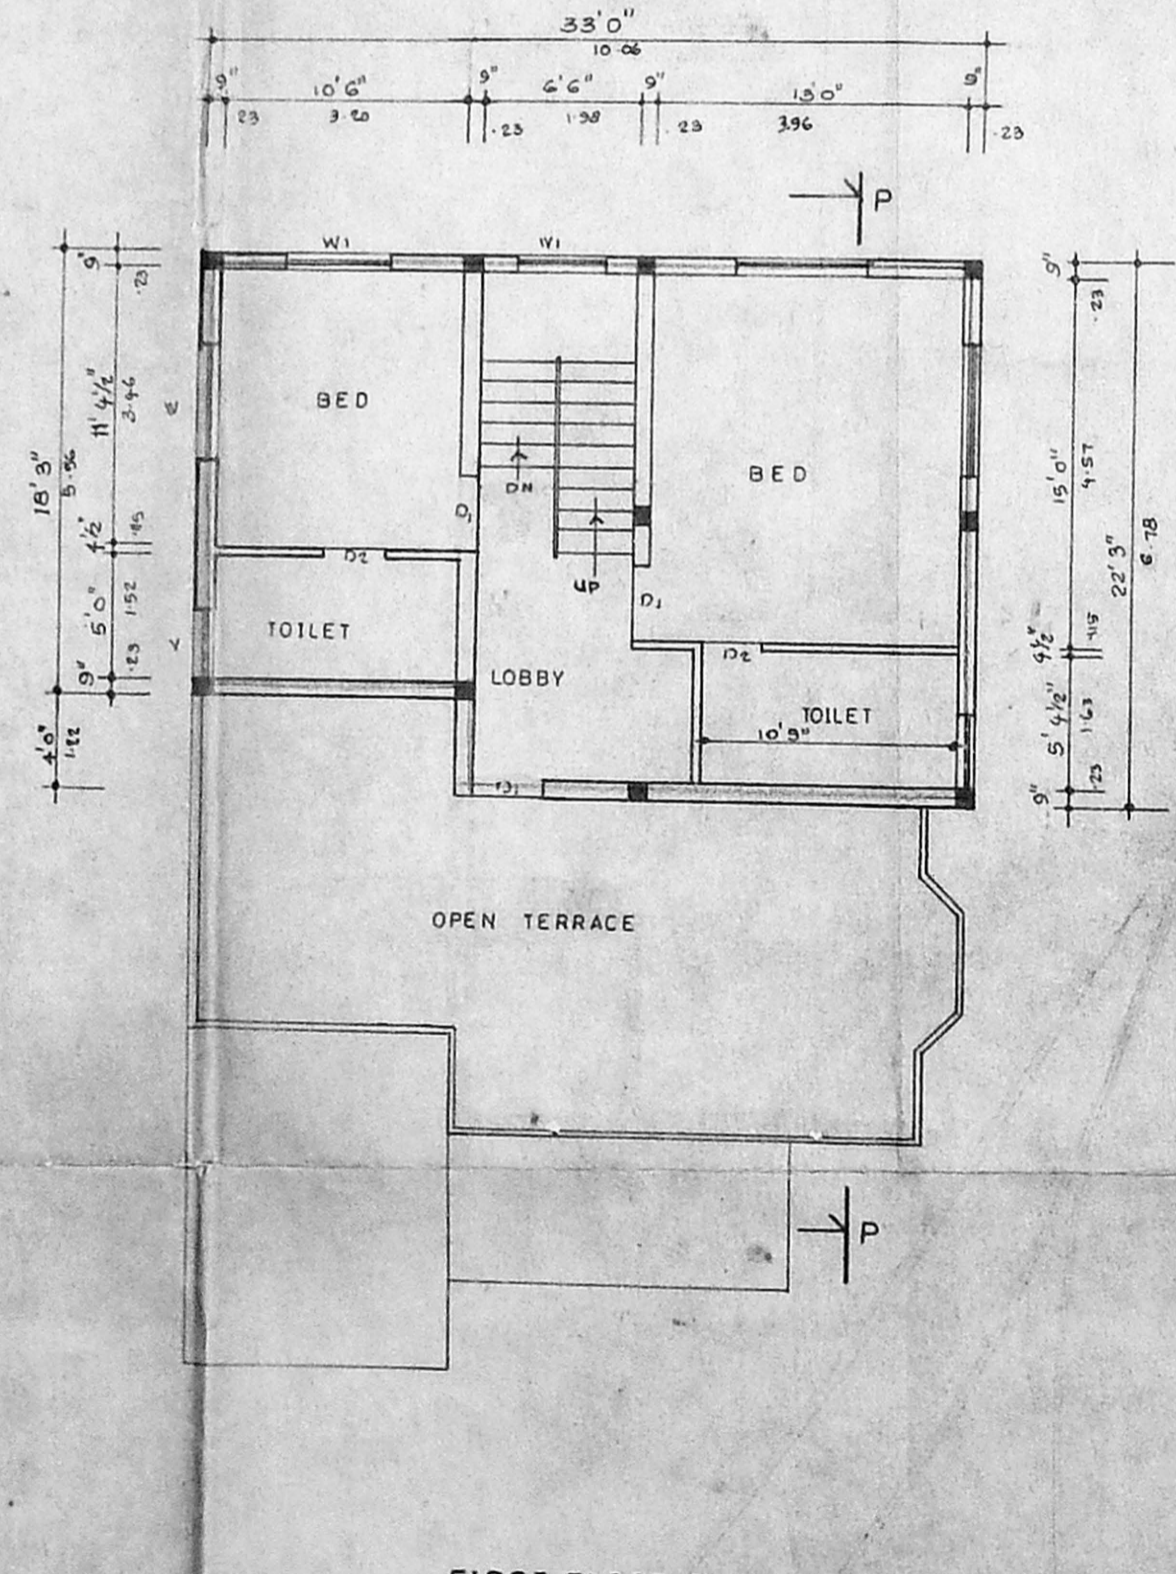


A/26650/104/98 ELEVATION

Planning Permit No. **APPROVED**
 SUBJECT TO THE CONDITIONS IN THE OFFICIAL LETTER No. **A/3784/87** dated **24.7.77**

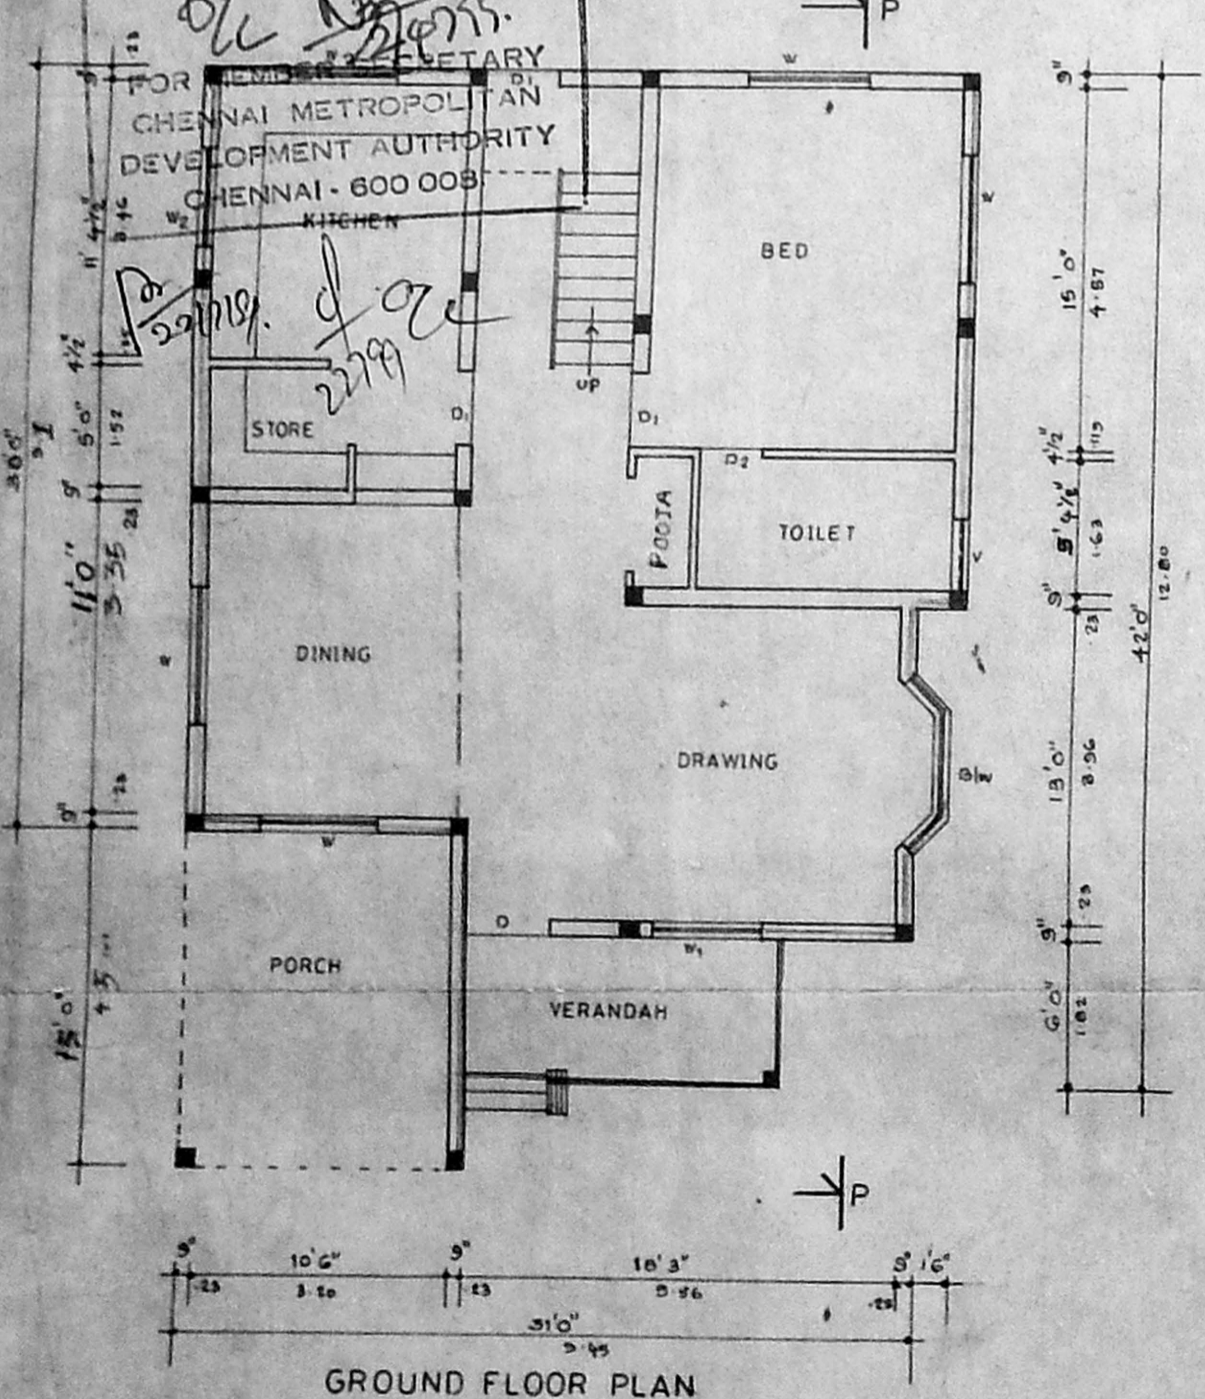

PLAN SHOWING THE PROPOSED CONSTRUCTION IN S.NO: 489118, AT PLOT NO: 78, METRO NAGAR, MADURAVOYAL MADURA ALAPAKKAM VILLAGE, AMBATTUR TALUK, THIRUVALLORE DIST, CHENNAI - 116. MMDA APPROVED NO. PPD 10/87 LO FOR R. VENKATARAMAN

JOINERIES

D Teak wood door	3'3" x 7'0"
D Country wood door	3'0" x 7'0"
D2 - do -	2'6" x 7'0"
W Country wood window	5'0" x 4'0"
W1 - do -	4'0" x 4'0"
W2 - do -	4'0" x 3'0"
BW Bay window	6'0" x 4'0"
V Ventilator	3'0" x 2'0"



AREA

Plot Extent	2005.00 SFT	260.06 m ²
Ground Floor	1207.00 SFT	112.17 m ²
First Floor	689.25 SFT	64.06 m ²
Plot Coverage	43.0%	
Floor Space Index	0.67	


COLOUR	SCALE
Proposed Work	 1" = 8'0" (1:100) 1" = 15'0" (1:200)
Boundary Line	
Road Line	
Sewer line	

OWNER SIGNATURE


G. SUNDARAMURTHY, B.E., M.I.E.
 CONSULTING ENGINEER & VALUER,
 LICENSED SURVEYOR CLASS-I
 CORPORATION OF MADRAS,
 LICENCE NO. 275
 117, ARCOT ROAD,
 VALSARAVAKKAM,
 CHENNAI-600 087.
 C-4866082
 LICENSED SURVEYOR

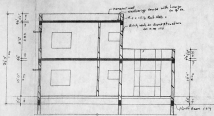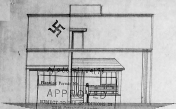


SECTION ON 'pp'

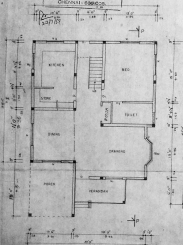


GROUND FLOOR PLAN

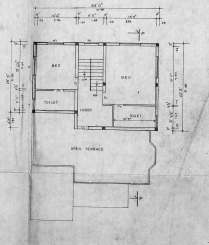


FIRST FLOOR PLAN

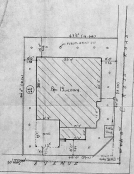


SITE PLAN (SCALE 1:50)

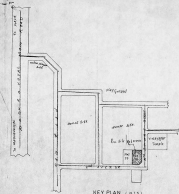

KEY PLAN (SCALE 1:10)

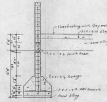


FOUNDATION DETAILS

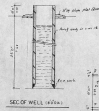

SEC OF WELL (SCALE)



SEC OF PERCOLATION PIT

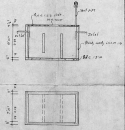

SEPTIC TANK DETAILS

PLAN SHOWING THE PROPOSED CONSTRUCTION IN S.M.O. (SCALE) 1:10, AT PLOT NO. 18, METRO HAGAR, MADURAVOVAL MADURAKAVRAM VILLAG, AMBATTUR TALUK, THIRUVALLURE DIST, CHENNAI - 16. WHEN APPROVED BY S.M.O. (SCALE) 1:10 FOR A. JAYARAMAN

JOINERIES	
1. Teak wood door	2'0" x 7'0"
2. Cherry wood door	2'0" x 7'0"
3. - - - - -	2'0" x 7'0"
4. Cherry wood window	6'0" x 4'0"
5. - - - - -	4'0" x 4'0"
6. - - - - -	4'0" x 4'0"
7. - - - - -	6'0" x 4'0"
8. - - - - -	6'0" x 6'0"

AREA	
Plot Area	2000 sq. ft.
Open area	1000 sq. ft.
Nett Area	800 sq. ft.
Plot Coverage	40%
Plot Area Index	0.67

COLOUR	SCALE
Proposed Plot	
Boundary Line	
Rank Line	
Street Line	
Scale	

(Signature)
OWNER'S SIGNATURE

(Signature)
G. SUNDARARAJAN, B.E. & A. CIVIL ENGINEER & ARCHT. REGISTERED ARCHT. & CIVIL ENGINEER IN INDIA, 107, T. STREET, CHENNAI - 600 002.

REGISTERED ARCHT. & CIVIL ENGINEER
LICENSED SURVEYOR