



PLAN SHOWING THE PROPOSED CONSTRUCTION OF A RESIDENTIAL BUILDING AT PLOT NO.26, A.G.S. COLONY,  
 OLD R.S. NOs 253/3 & 253/4, NEW R.S. NOs 253/34 & 253/67, V NO.III, KOTTIVAKKAM VILLAGE, SAIDAPET TALUK, CHENGAI - M.G.R. DISTRICT


SCALE 1"=8'-0" (1:100) LAYOUT APPROVED IN L.P.H./D.T.P. No.36/66

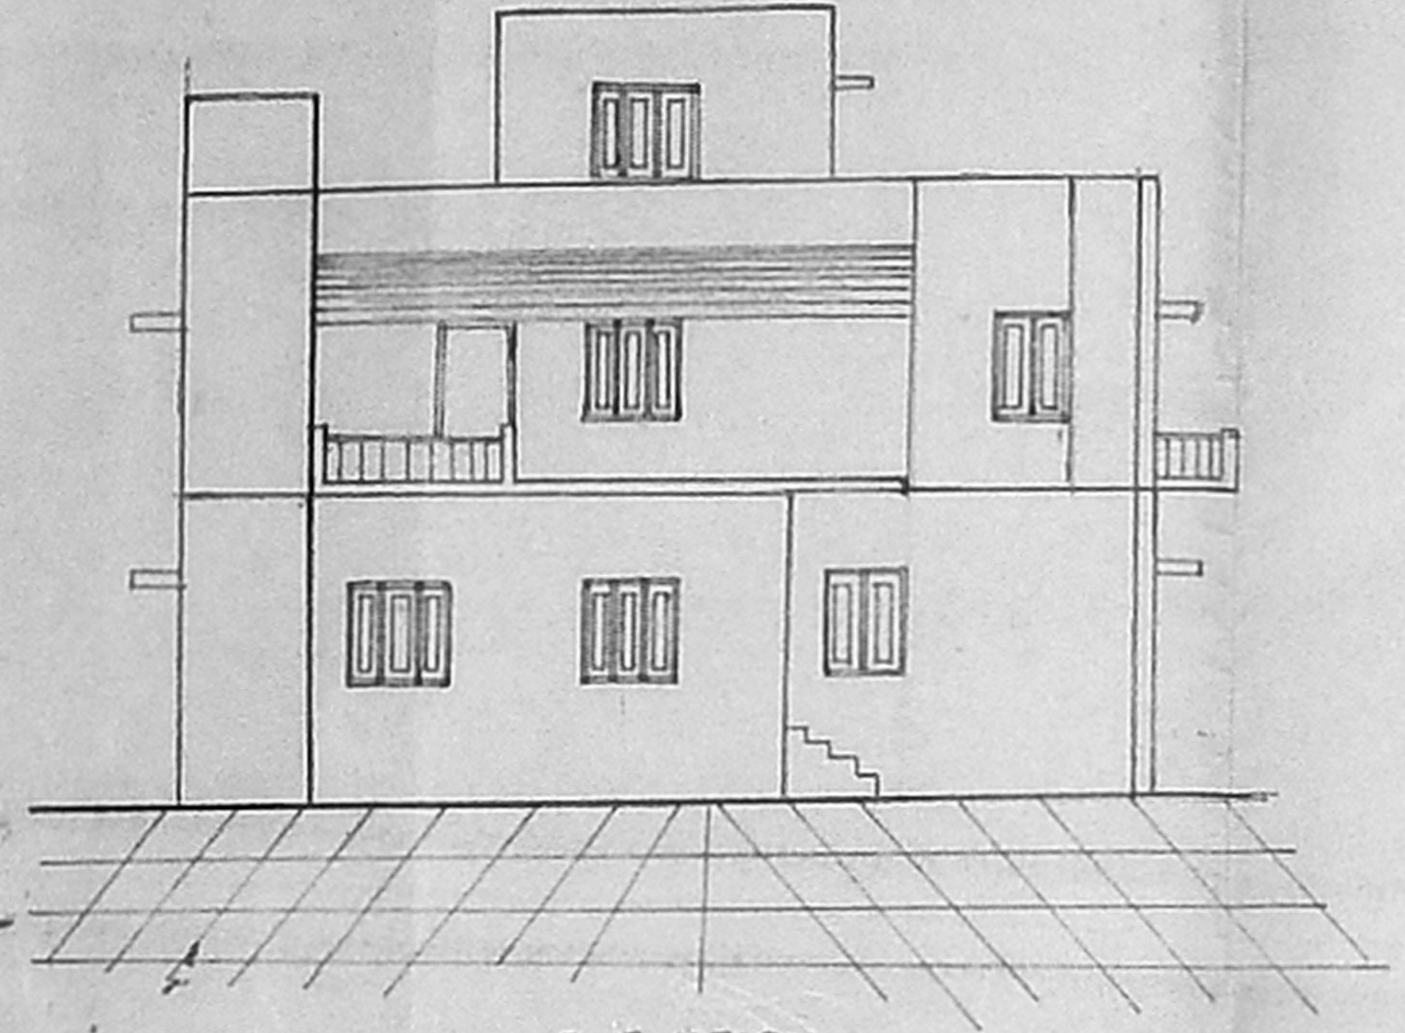


ELEVATION

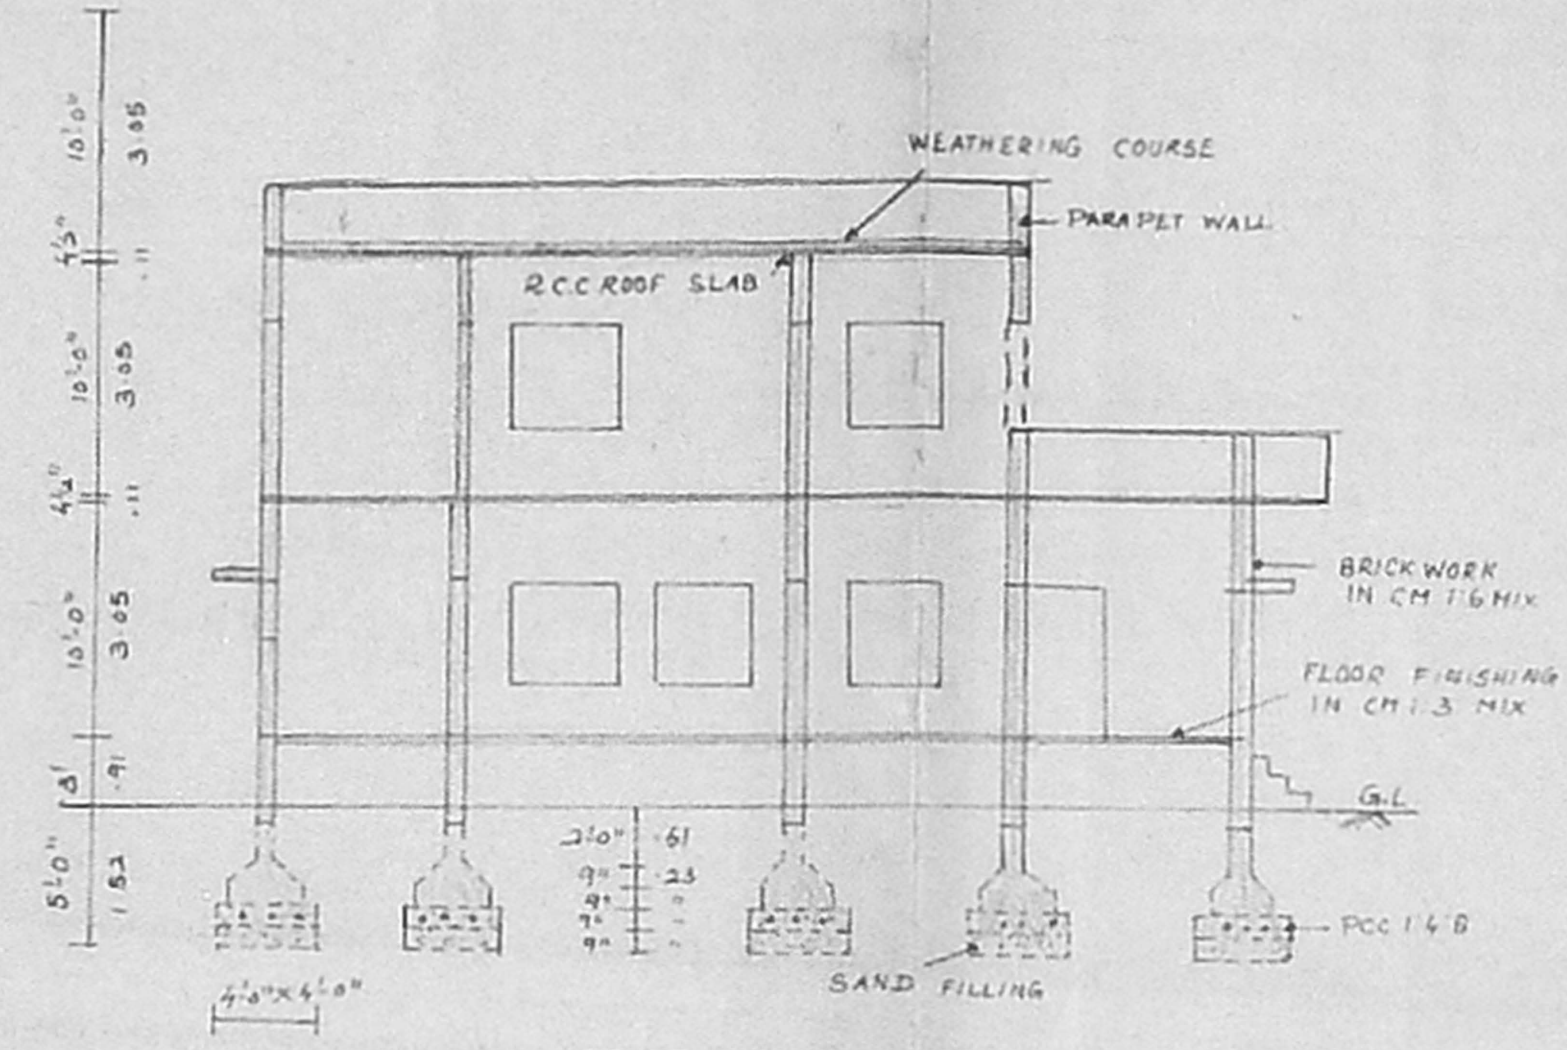


SECTION ON AB

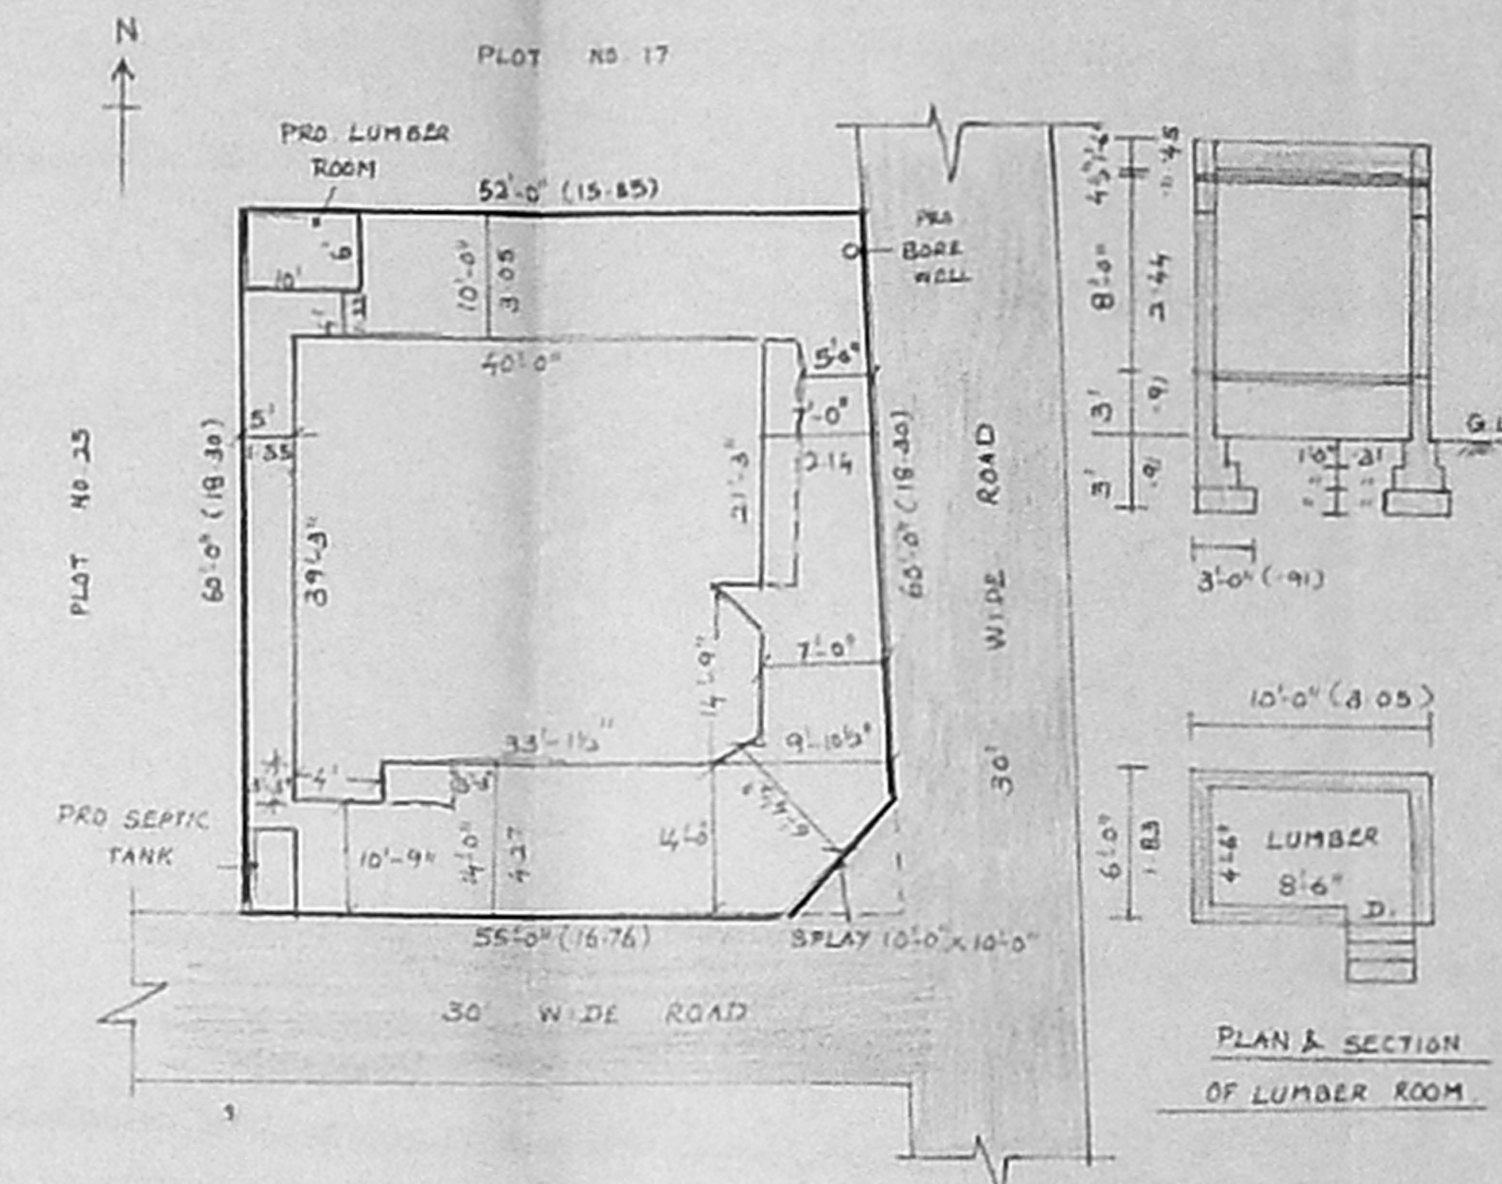

SITE PLAN SCALE 1/4"=1'-0"

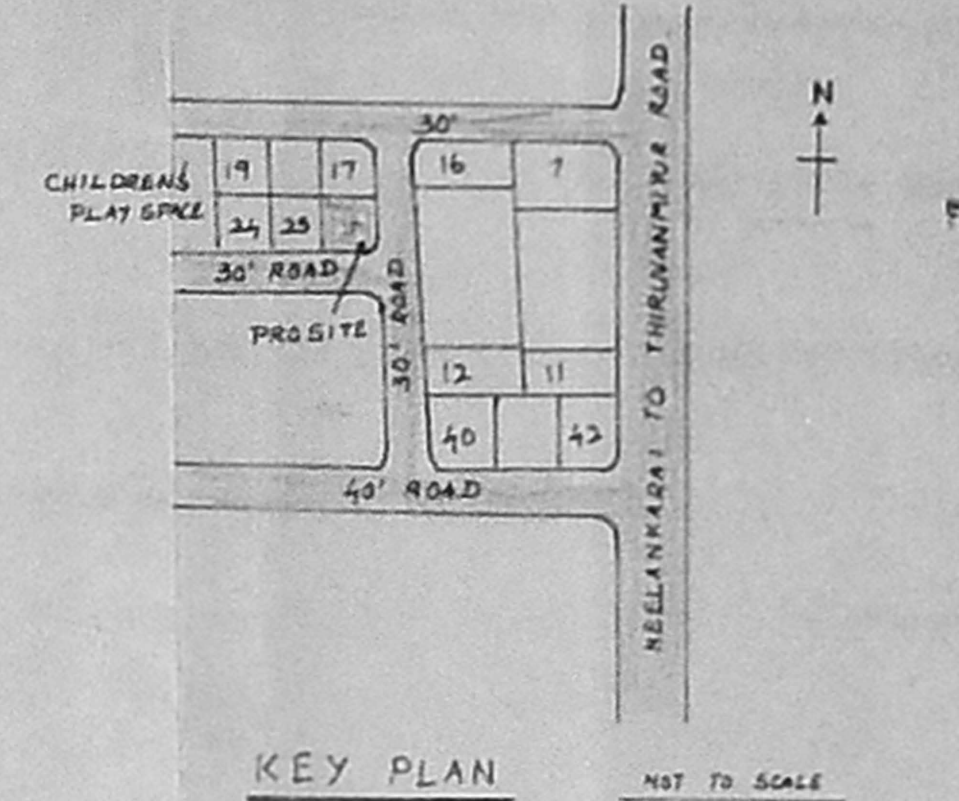


KEY PLAN NOT TO SCALE

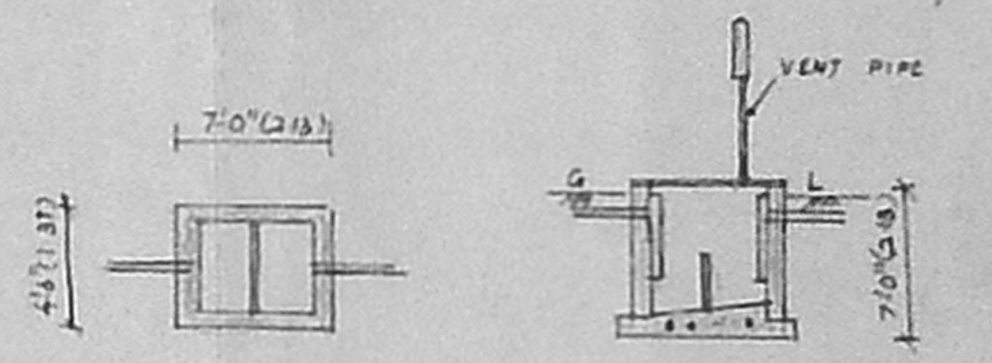


PLAN & SECTION OF SEPTIC TANK


A/22692/14.1/99  
 Planning Permit No. 14.1/99  
**APPROVED**  
 SUBJECT TO THE CONDITIONS IN  
 THIS OFFICE LETTER.  
 No. 8089/99 Date 19.12.99  
 FOR MEMBER SECRETARY  
 CHENNAI METROPOLITAN  
 DEVELOPMENT AUTHORITY  
 CHENNAI - 600 006

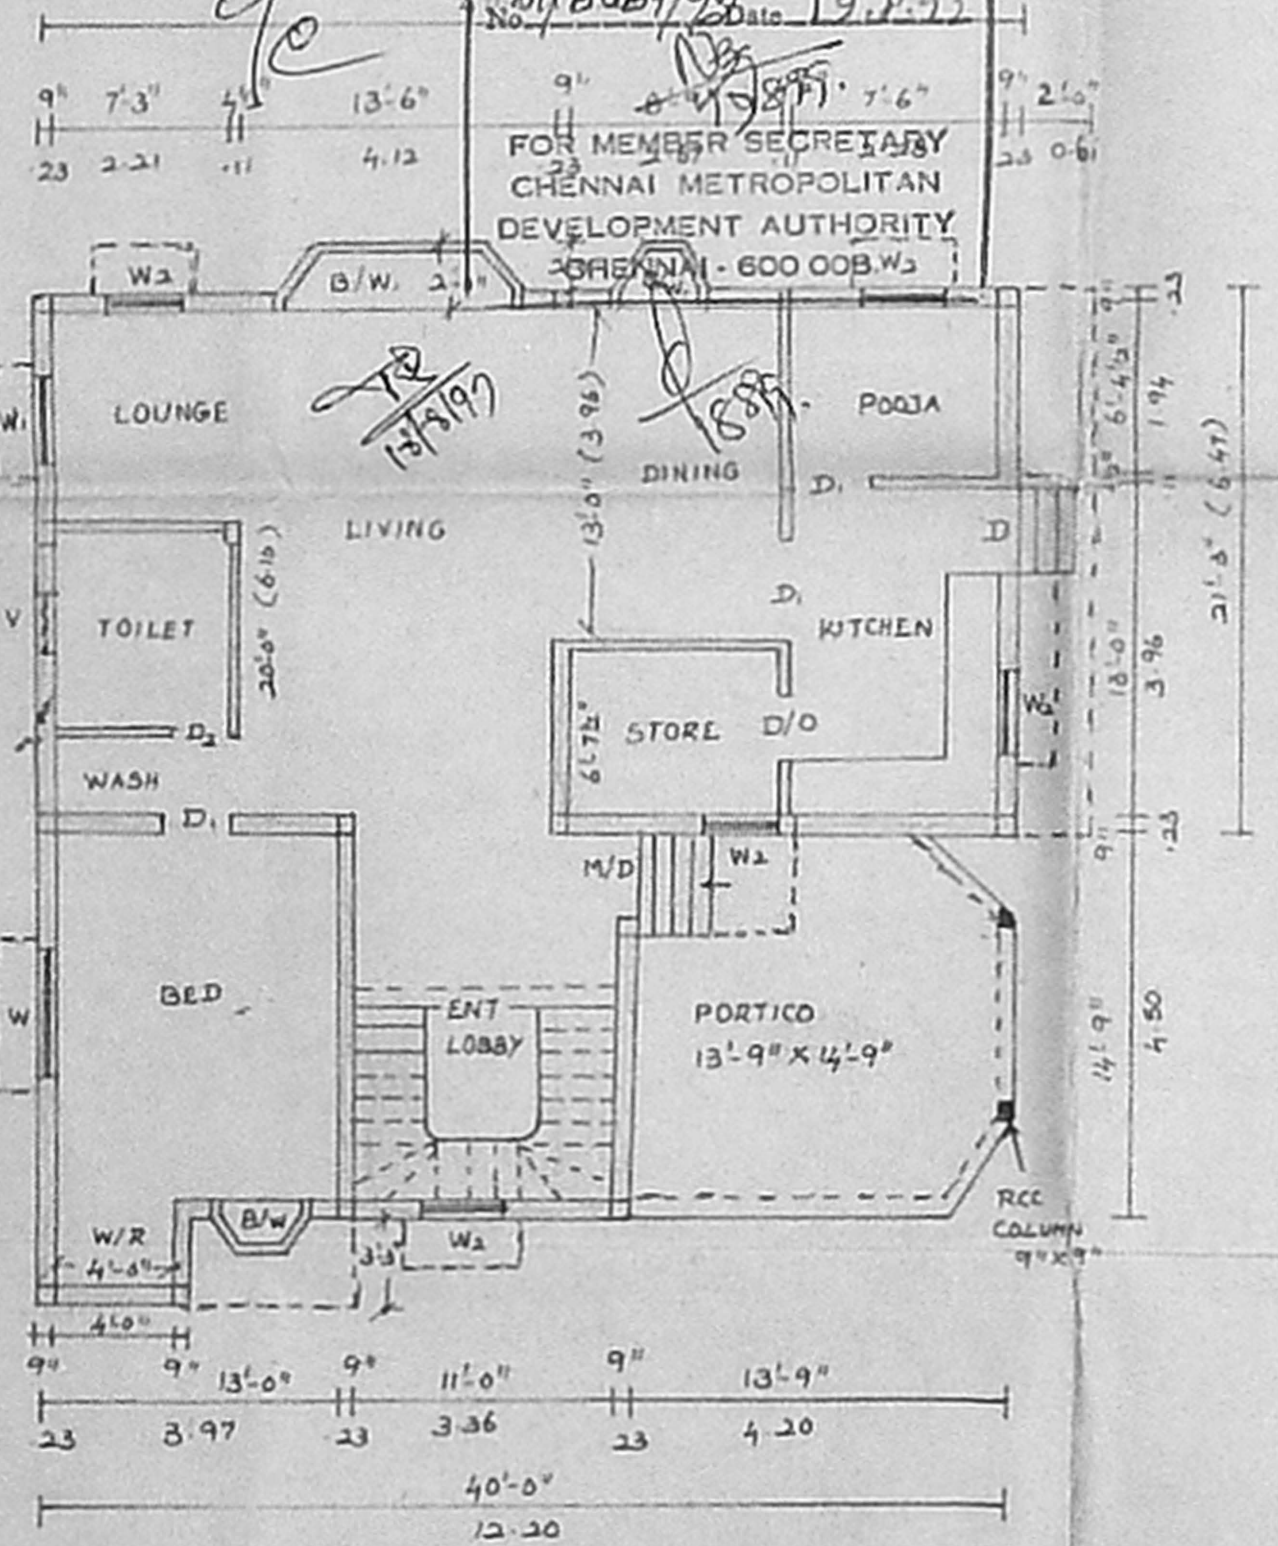

GROUND FLOOR PLAN

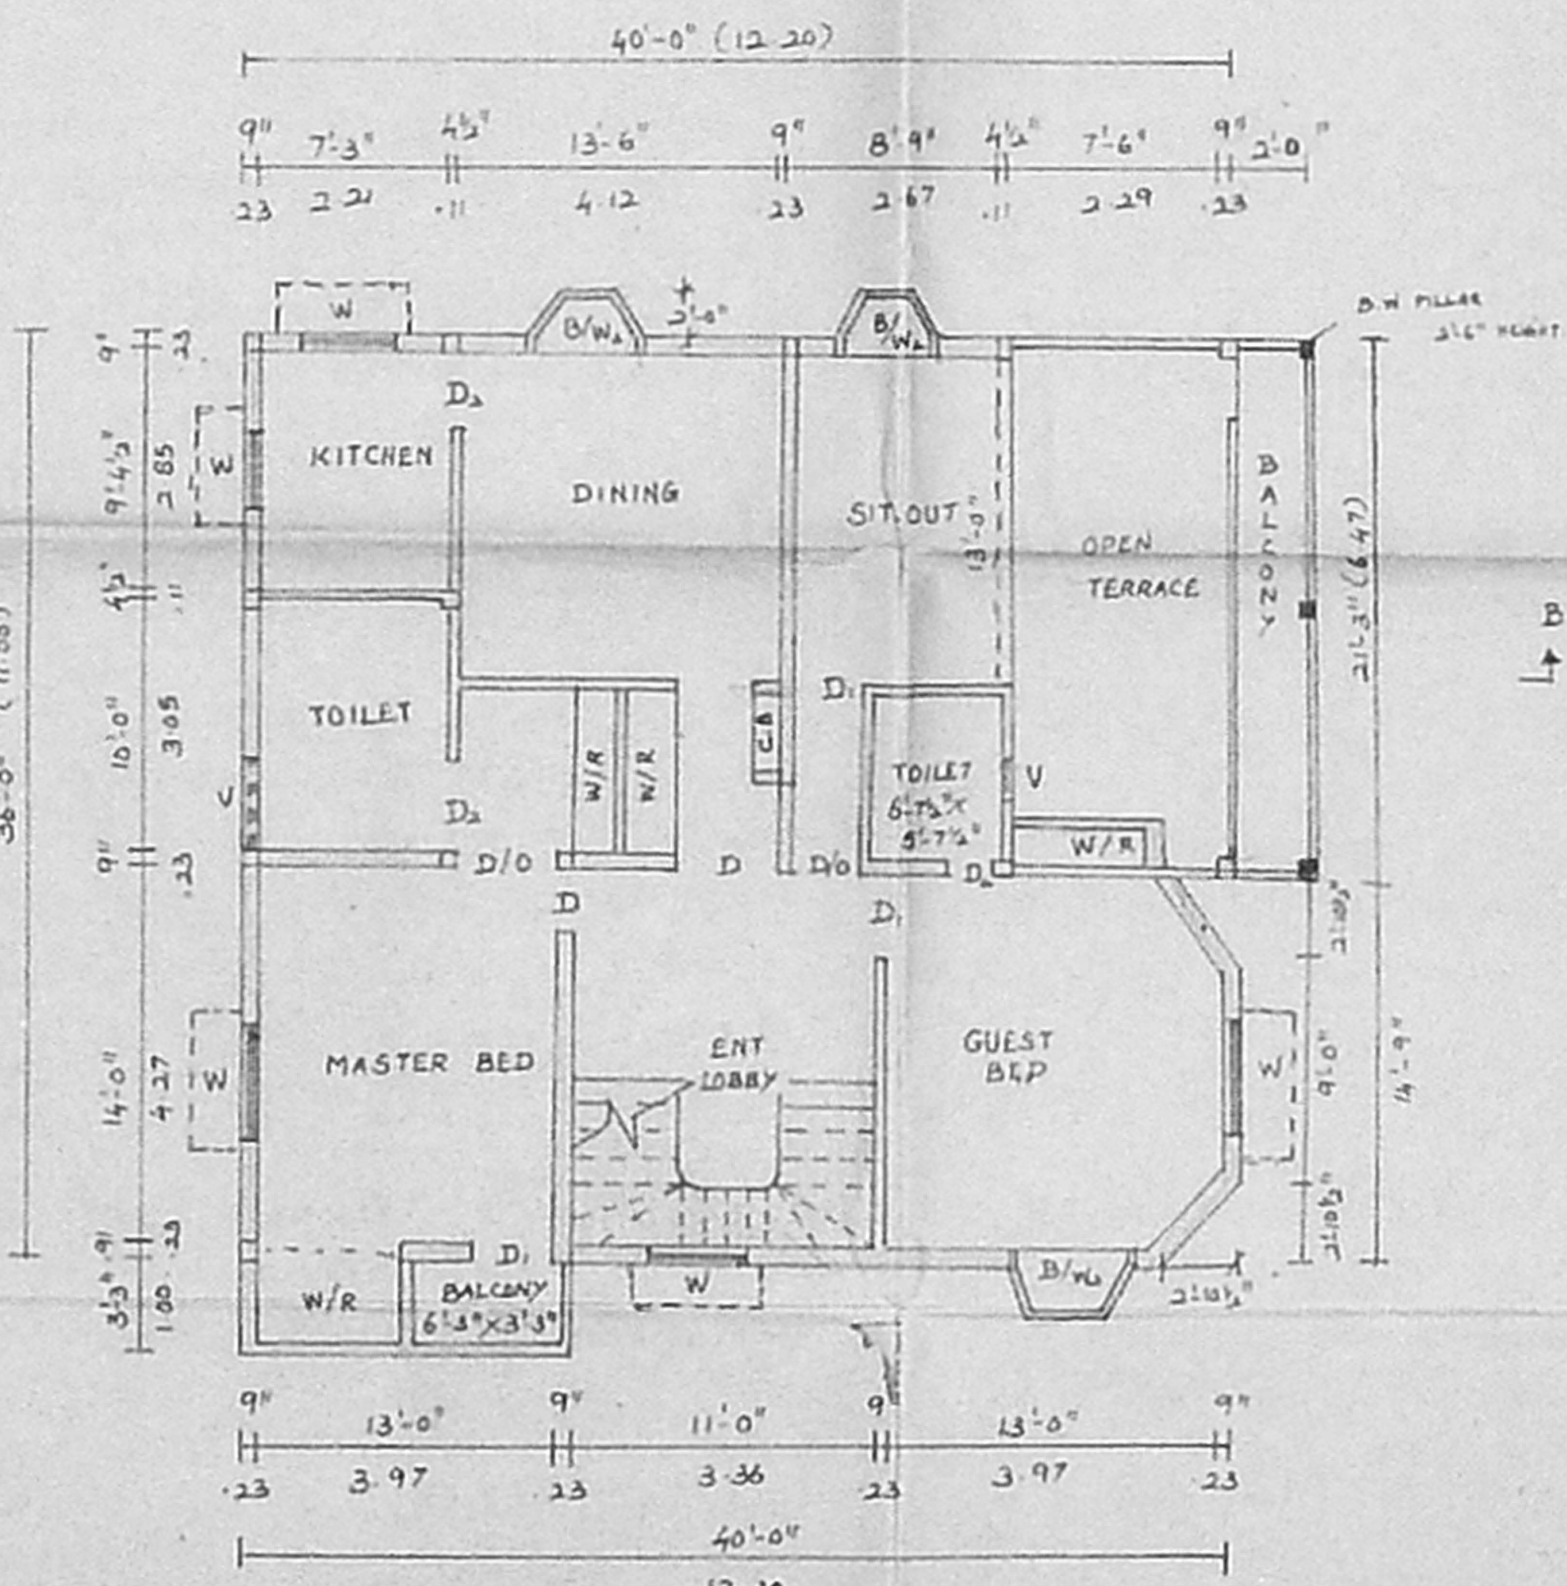

FIRST FLOOR PLAN

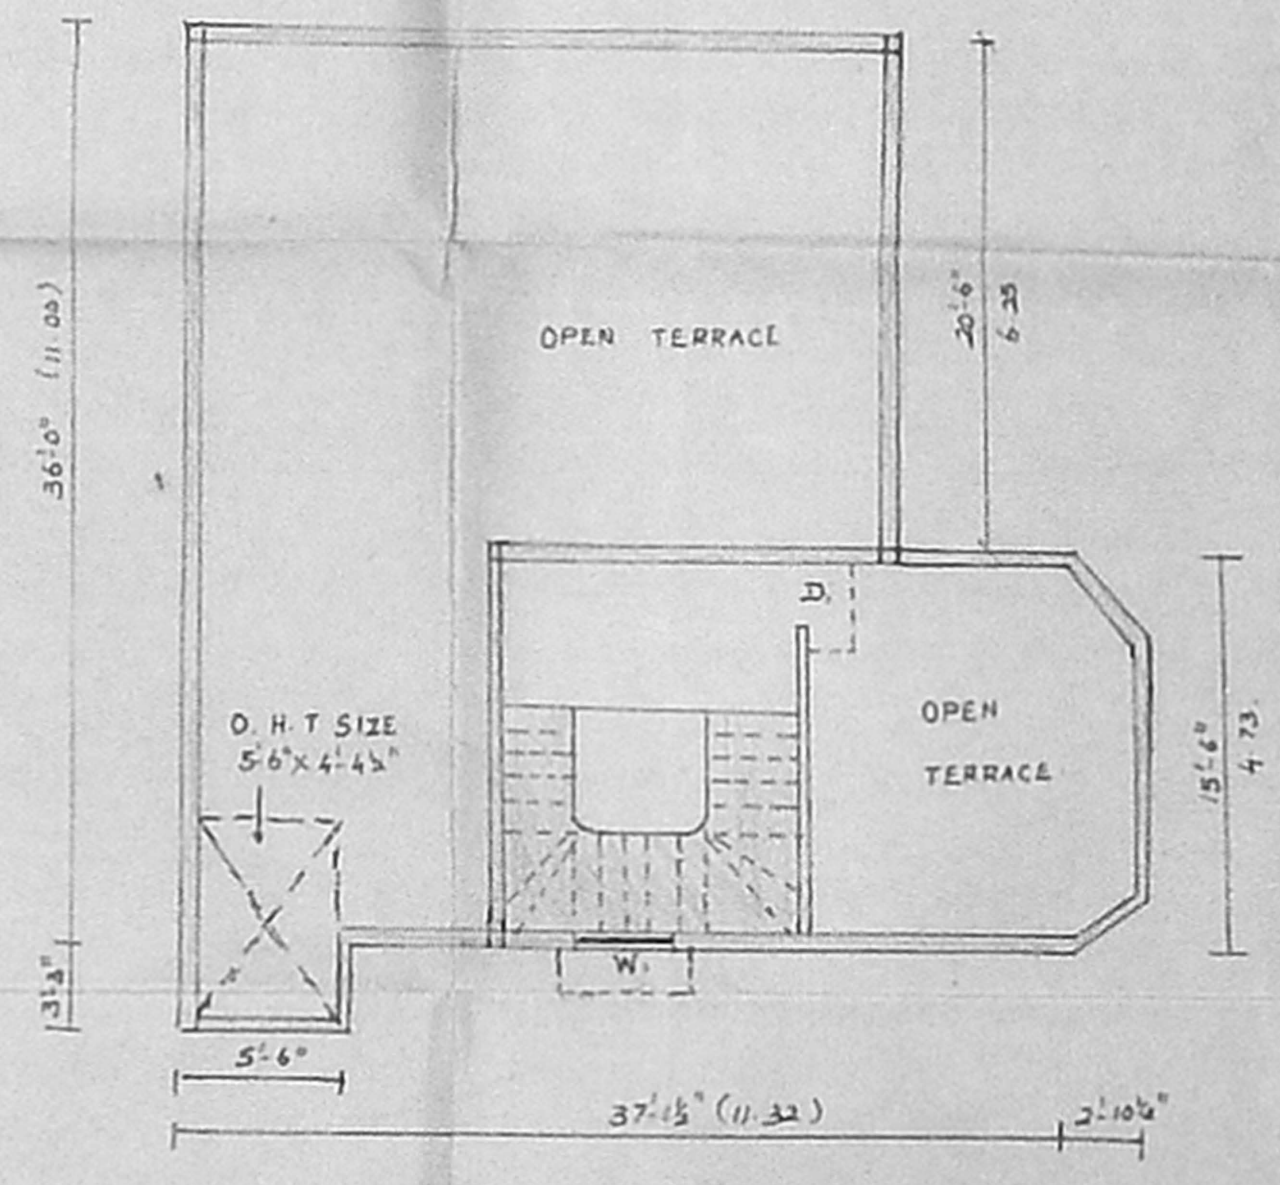

HEADROOM PLAN

**JOINERIES**

D	DOOR	3'-0" x 7'-0"	(1.00 x 2.13)
D <sub>1</sub>	DOOR	3'-0" x 7'-0"	(0.91 x 2.13)
D <sub>2</sub>	DOOR	2'-6" x 7'-0"	(0.76 x 2.13)
W	WINDOW	6'-0" x 5'-0"	(1.83 x 1.52)
W <sub>1</sub>	WINDOW	5'-0" x 5'-0"	(1.52 x 1.52)
W <sub>2</sub>	WINDOW	3'-0" x 5'-0"	(0.90 x 1.52)
V	VENTILATOR	3'-6" x 2'-6"	(1.07 x 0.76)
B/W	BAY WINDOW	4'-6" x 4'-6"	(1.37 x 1.37)
B/W	BAY WINDOW	6'-0" x 4'-6"	(1.83 x 1.37)

**AREA DETAILS**

PLOT AREA	3210	50. FT	298.21	SQ. M.
PLINTH AREA G.F.	1504	54. FT	140.34	SQ. M.
FF	1559	50. FT	144.99	SQ. M.
HEADROOM AREA	199	50. FT	18.50	SQ. M.
PLOT COVERAGE	47%	F.S.I	1.02	

PROPOSAL (indicated by solid lines)  
 ROADS (indicated by double lines)  
 SITE BOUNDARY (indicated by dashed lines)

CREATIVE CONSTRUCTIONS  
 NO.208, PAPER MILLS ROAD,  
 CHENNAI - 600011.  
 PHONE: 6583 968

*Valaraj P*  
 Creative Constructions

OWNER

*K. Mahesh*  
**K. MAHESH, D.C.E., B.C.A.**  
 CONSULTING ENGINEER & CLASS-II  
 Licensed Surveyor, Regd. No. 318,  
 CORPORATION OF CHENNAI,  
**M/S. CREATIVE CONSTRUCTIONS**  
 NO. 208, PAPER MILLS ROAD,  
 PERAVALLUR, CHENNAI-600 022

LICENCED SURVEYOR