




FRONT ELEVATION

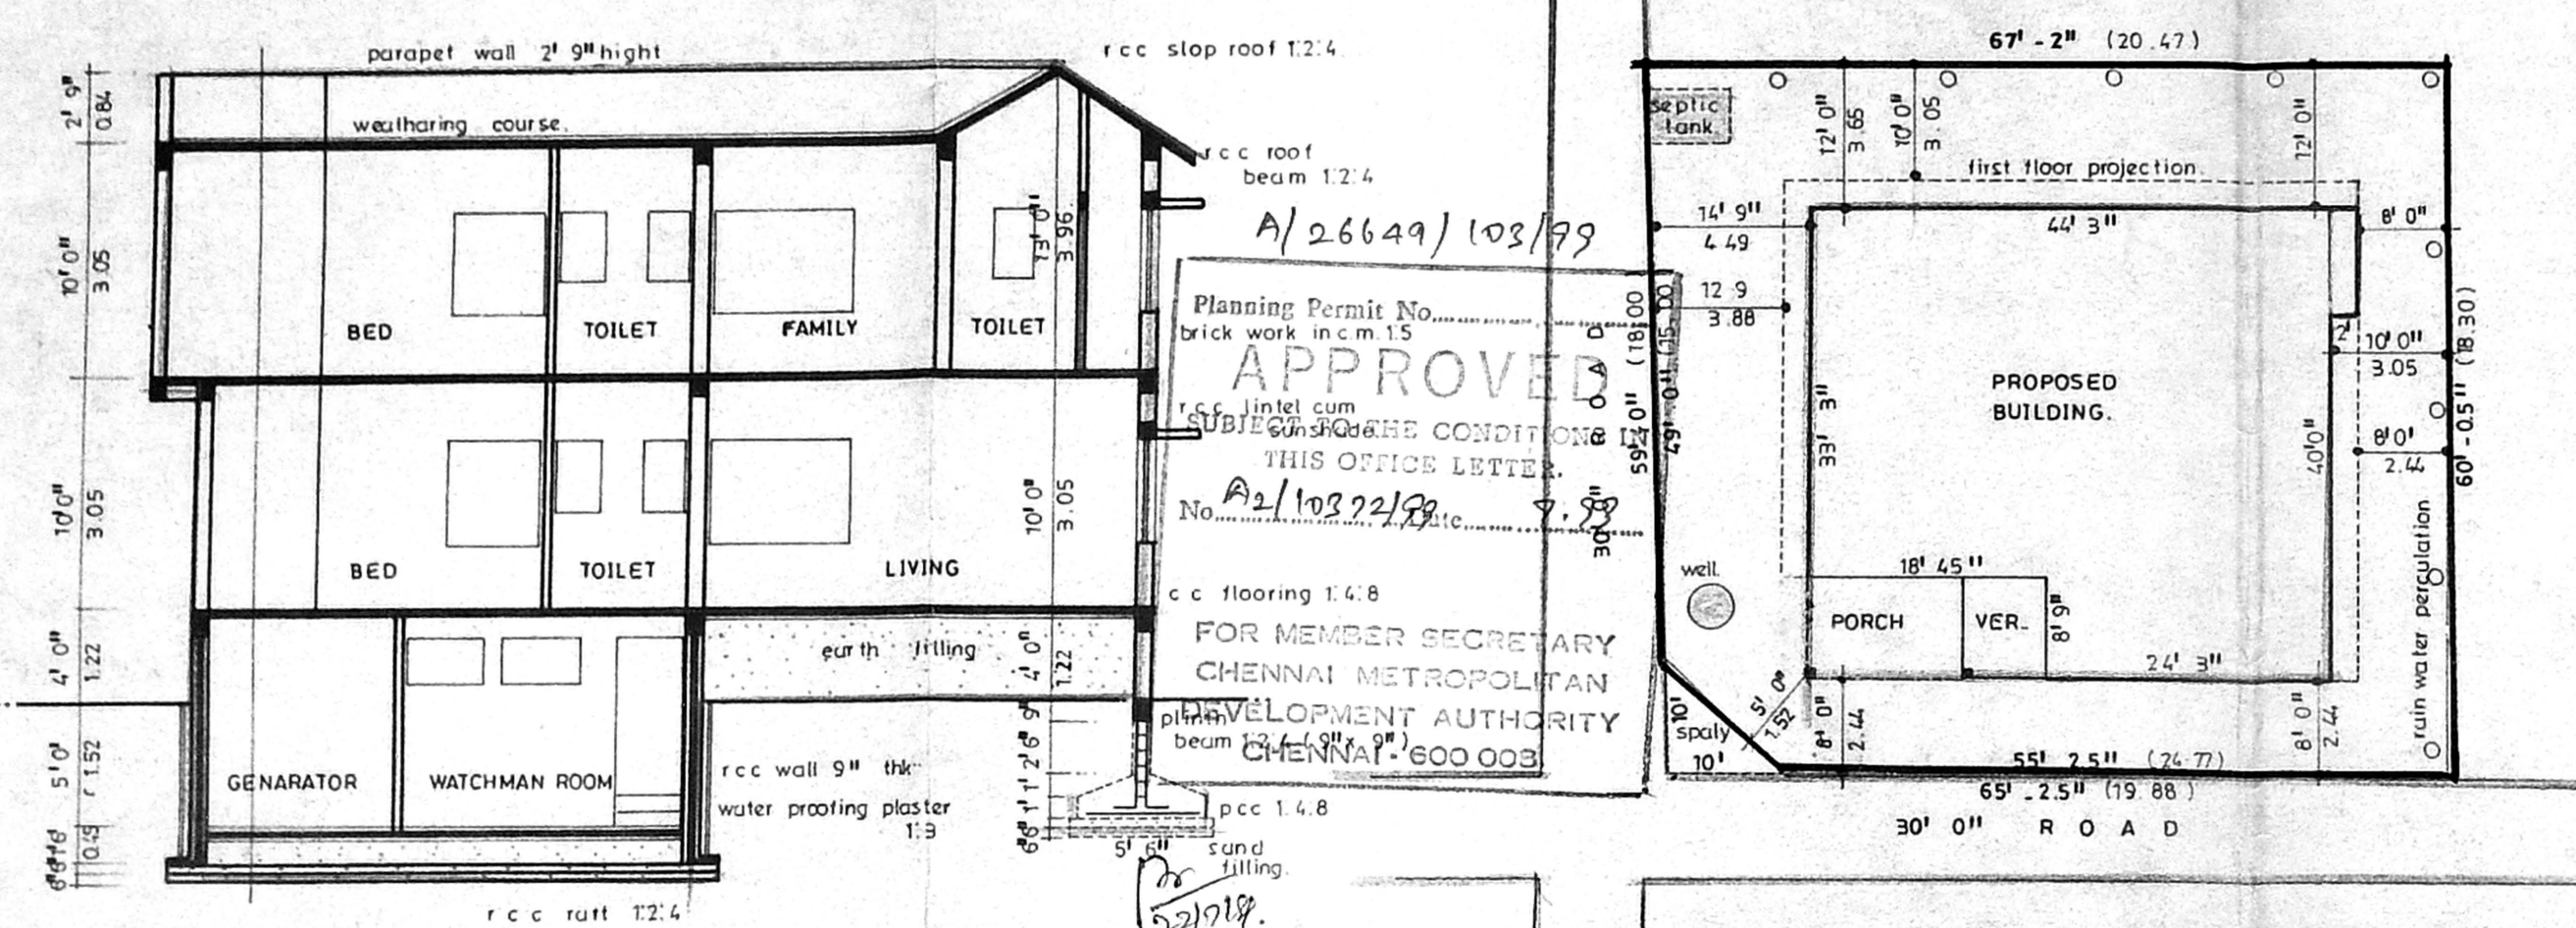


SECTION X - X

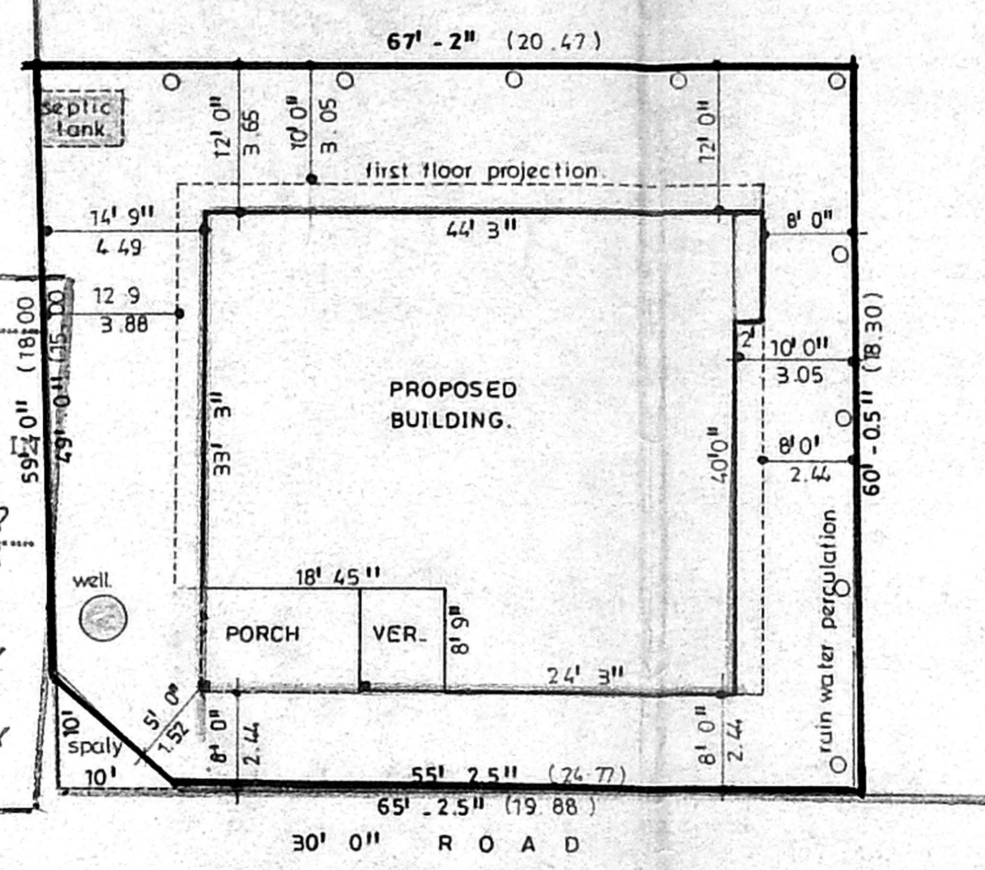


SITE PLAN

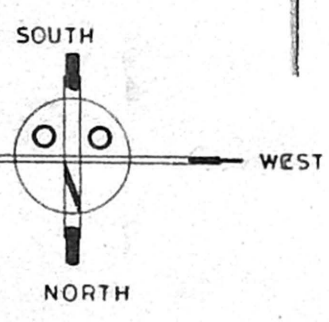


KEY PLAN (N.T.S)

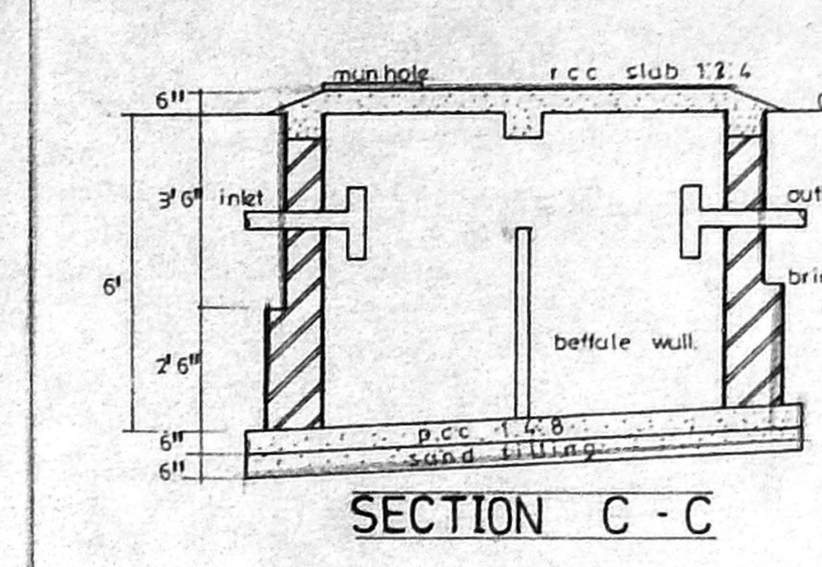

SECTION C - C

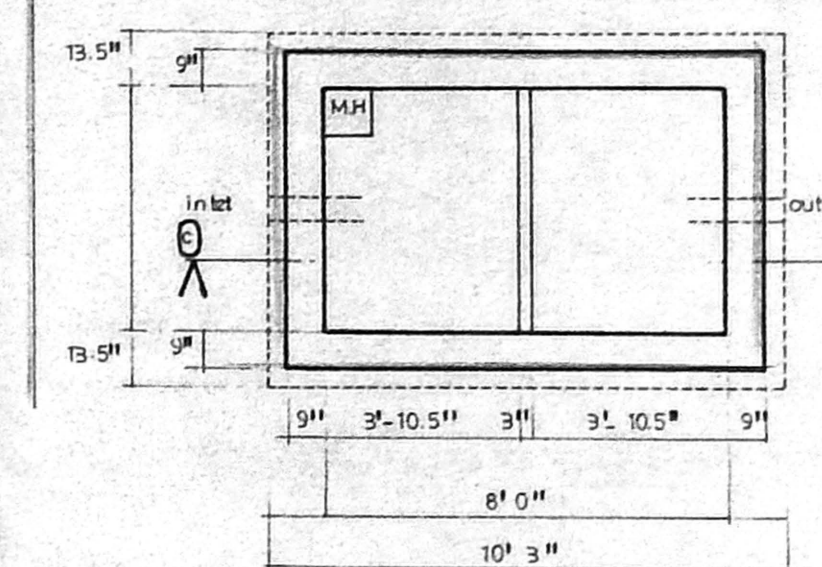

PLAN SCALE 1:50

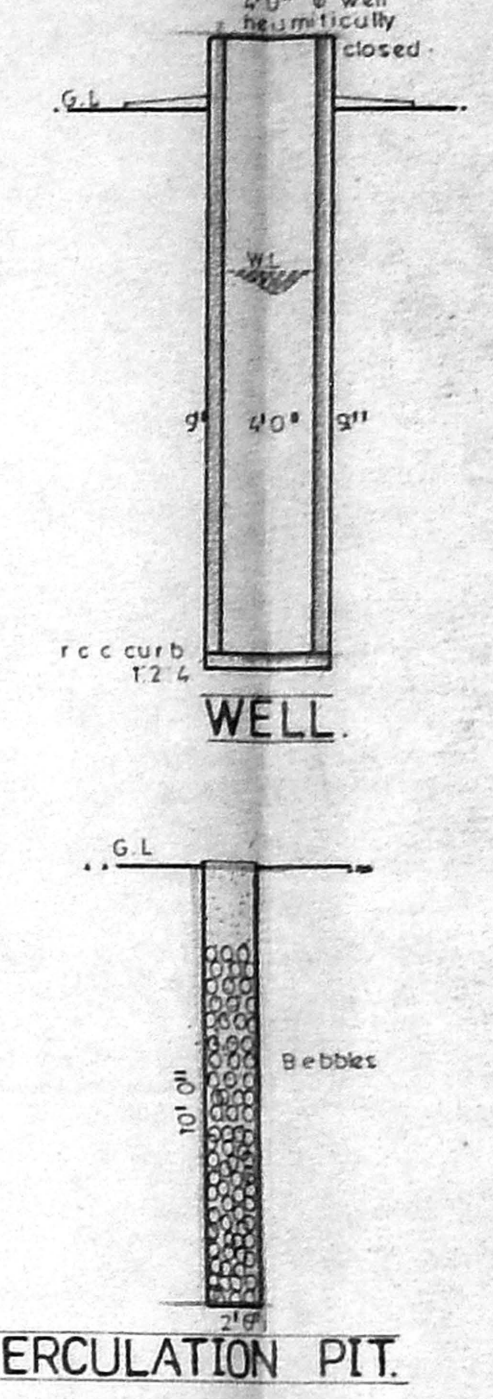

PERCUATION PIT.

plan showing the proposed construction of residential building at plot no: 368, kabaleswarar nagar, neelankarai village, s.no.91/2-A thambaram taluk, kancheepuram district.

SCALE 1:100 DRG NO 97/99 DT 07/05/1999

joinery

D	DOOR	3' 6" X 7' 0"	100 X 213
D1	DO	3' 0" X 7' 0"	090 X 213
D2	DO	2' 0" X 7' 0"	076 X 213
F/W	FRENCH WINDOW	6' 0" X 7' 0"	244 X 213
F/W	DO	6' 0" X 7' 0"	182 X 213
W	WINDOW	4' 0" X 4' 6"	182 X 137
W2	DO	4' 0" X 4' 6"	122 X 137
K.W	KIT WINDOW	4' 0" X 3' 0"	122 X 137
V	VENTILATOR	3' 0" X 3' 0"	090 X 090
V1	DO	3' 0" X 2' 0"	090 X 060

area

	SQ. FT	SQ. M
PLOT AREA	394.8	366.91
PLINTH AREAS:		
BASEMENT FLOOR	334.0	31.04
GROUND FLOOR	1786.5	165.96
FIRST FLOOR	1806.5	167.74
HEAD ROOM	128.5	11.94
PLOT COVERAGE - 45.25 %		
F.S.L. - 0.91		

colour


- PROPOSED
- ROAD
- BOUNDARY

owner


*[Signature]*

licensed surveyor.


P. SAIMINATHAN, D.D.E.  
 Licensed Surveyor, Corporation of Chennai  
 REG. No. 334  
 No. 44, HALLET TAMBARI STREET  
 Chennai - 600 005. Phone: 8551423

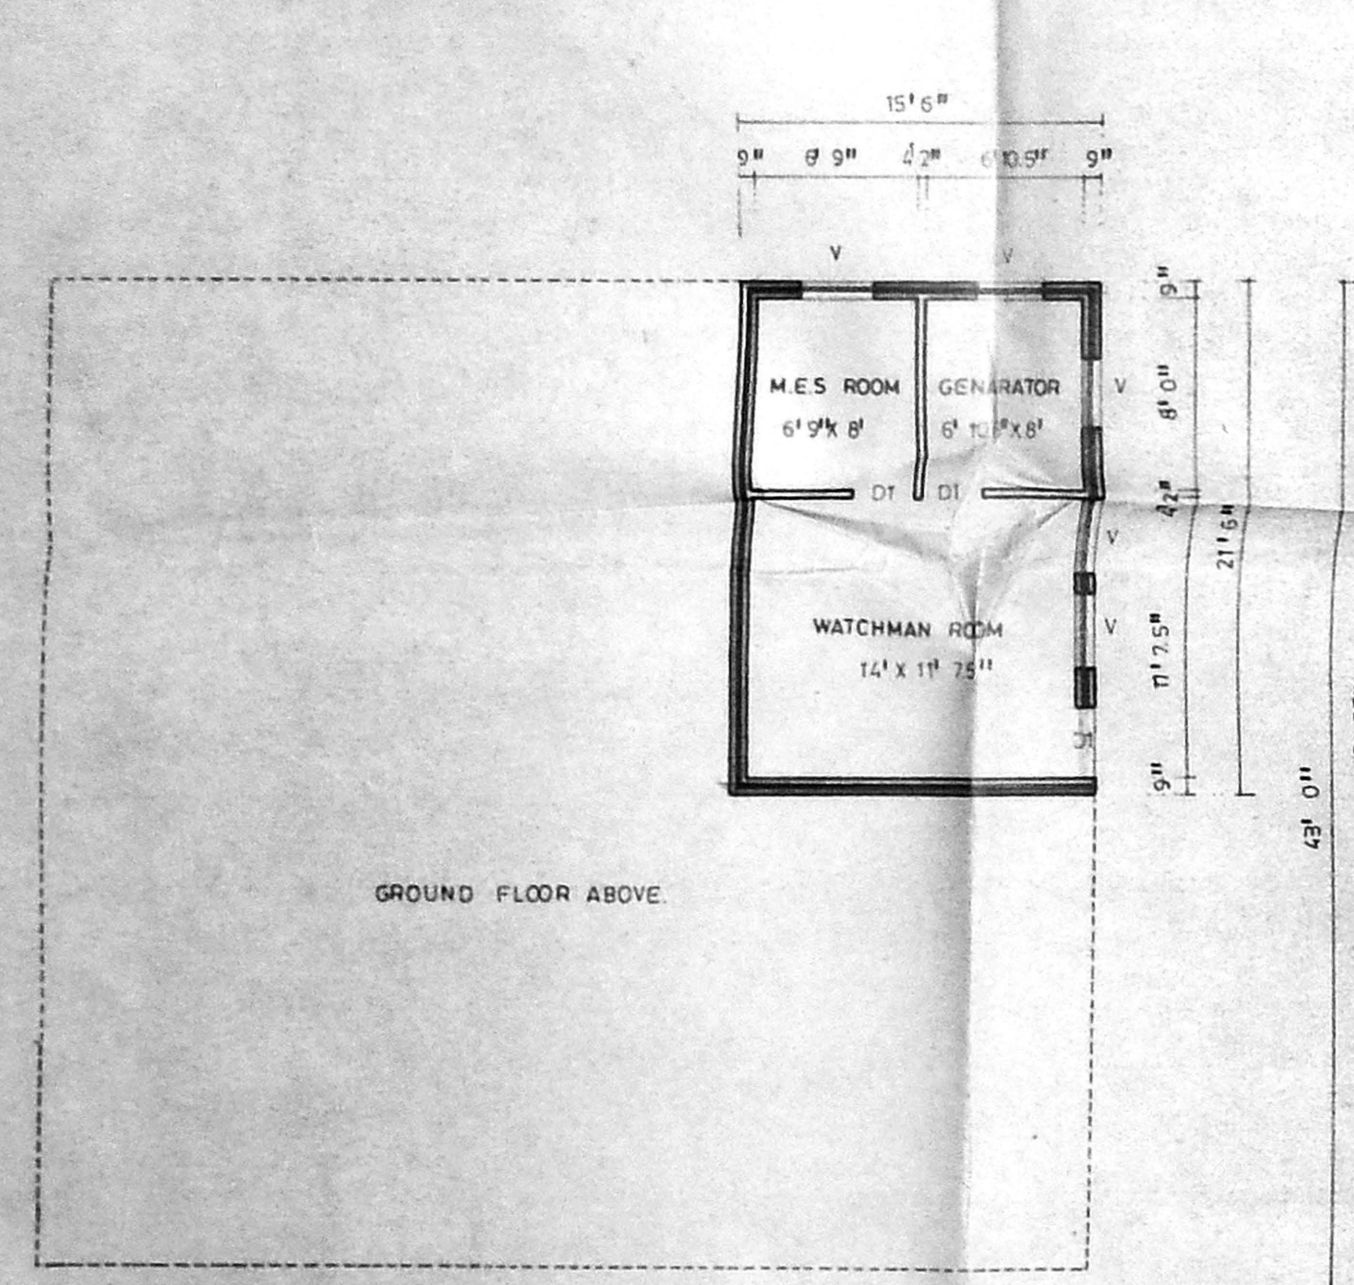


BASEMENT FLOOR PLAN

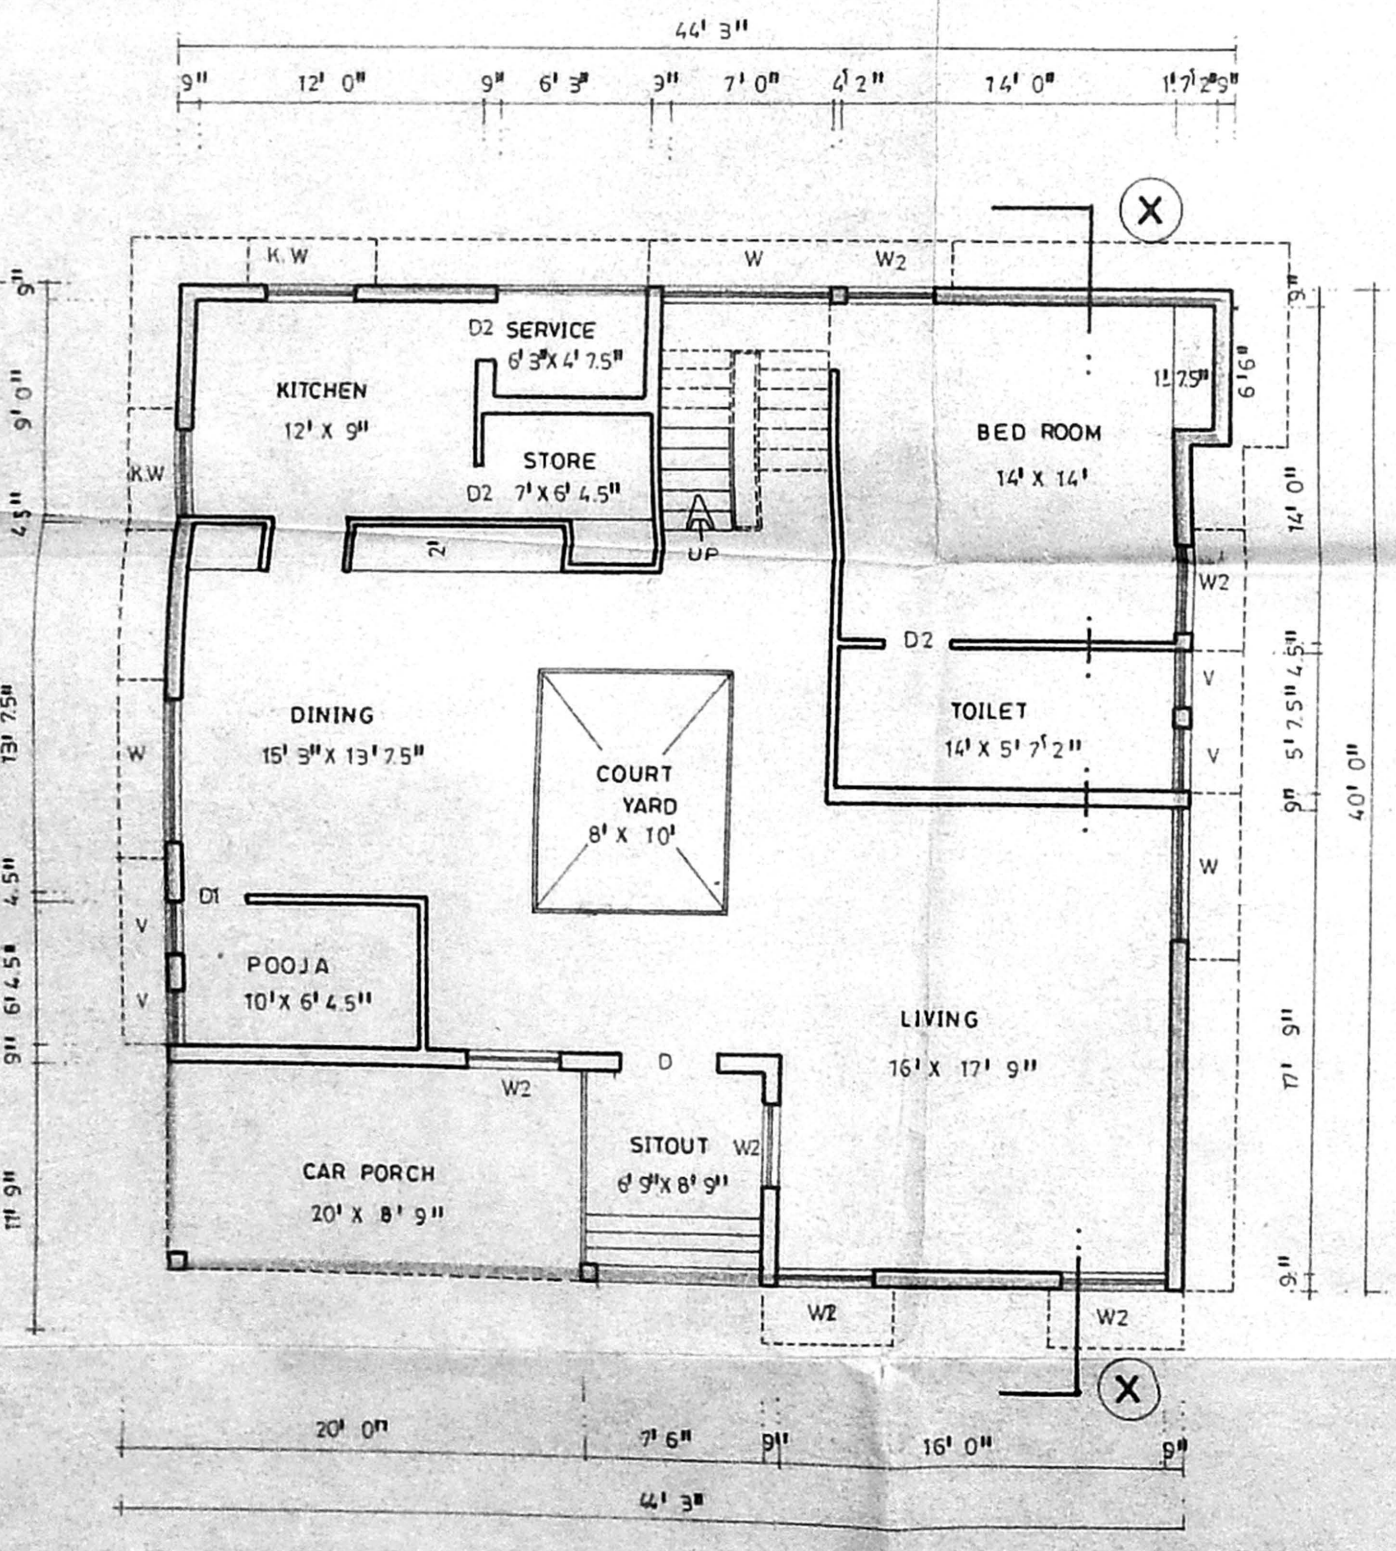


GROUND FLOOR PLAN

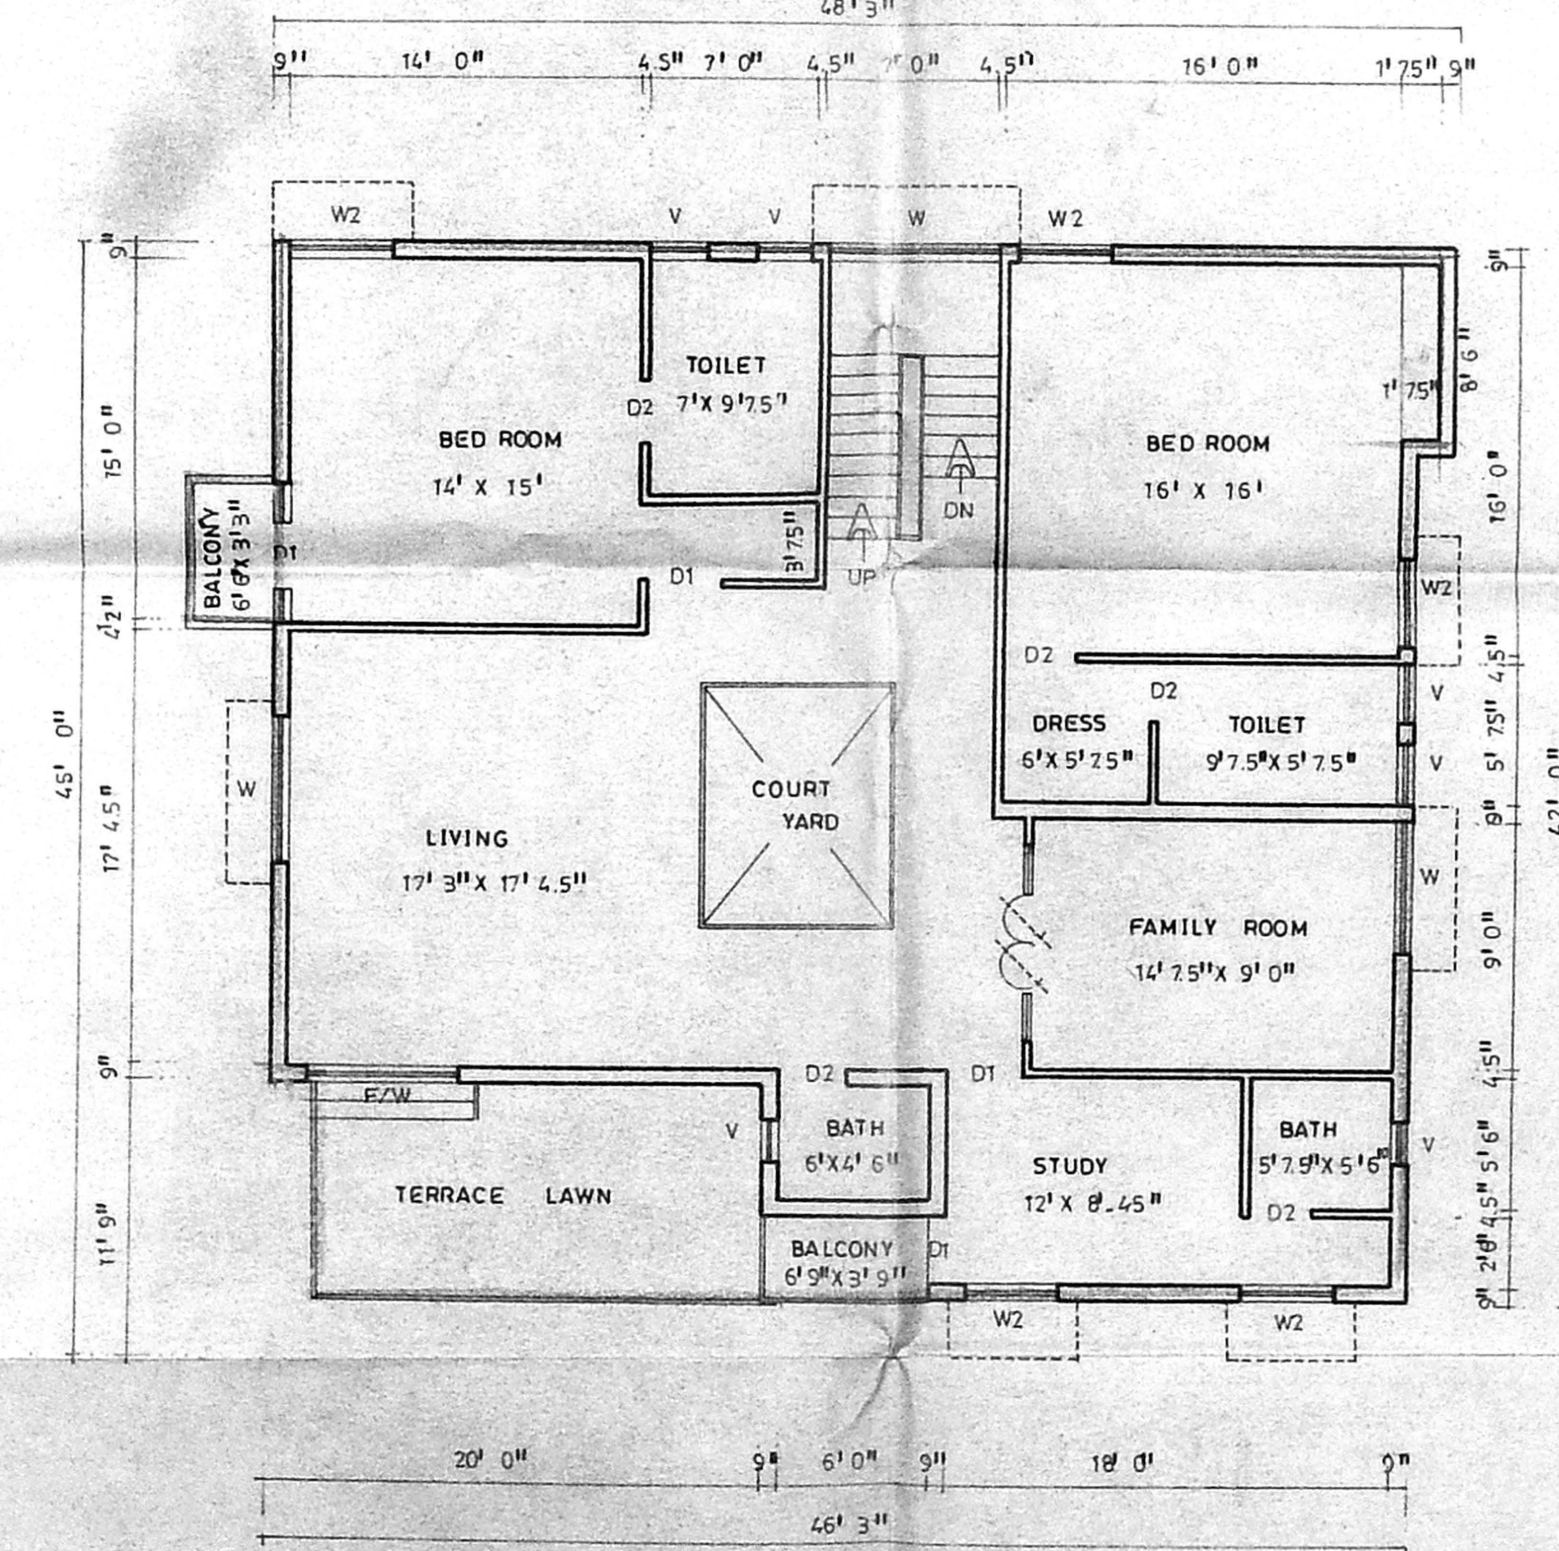


FIRST FLOOR PLAN

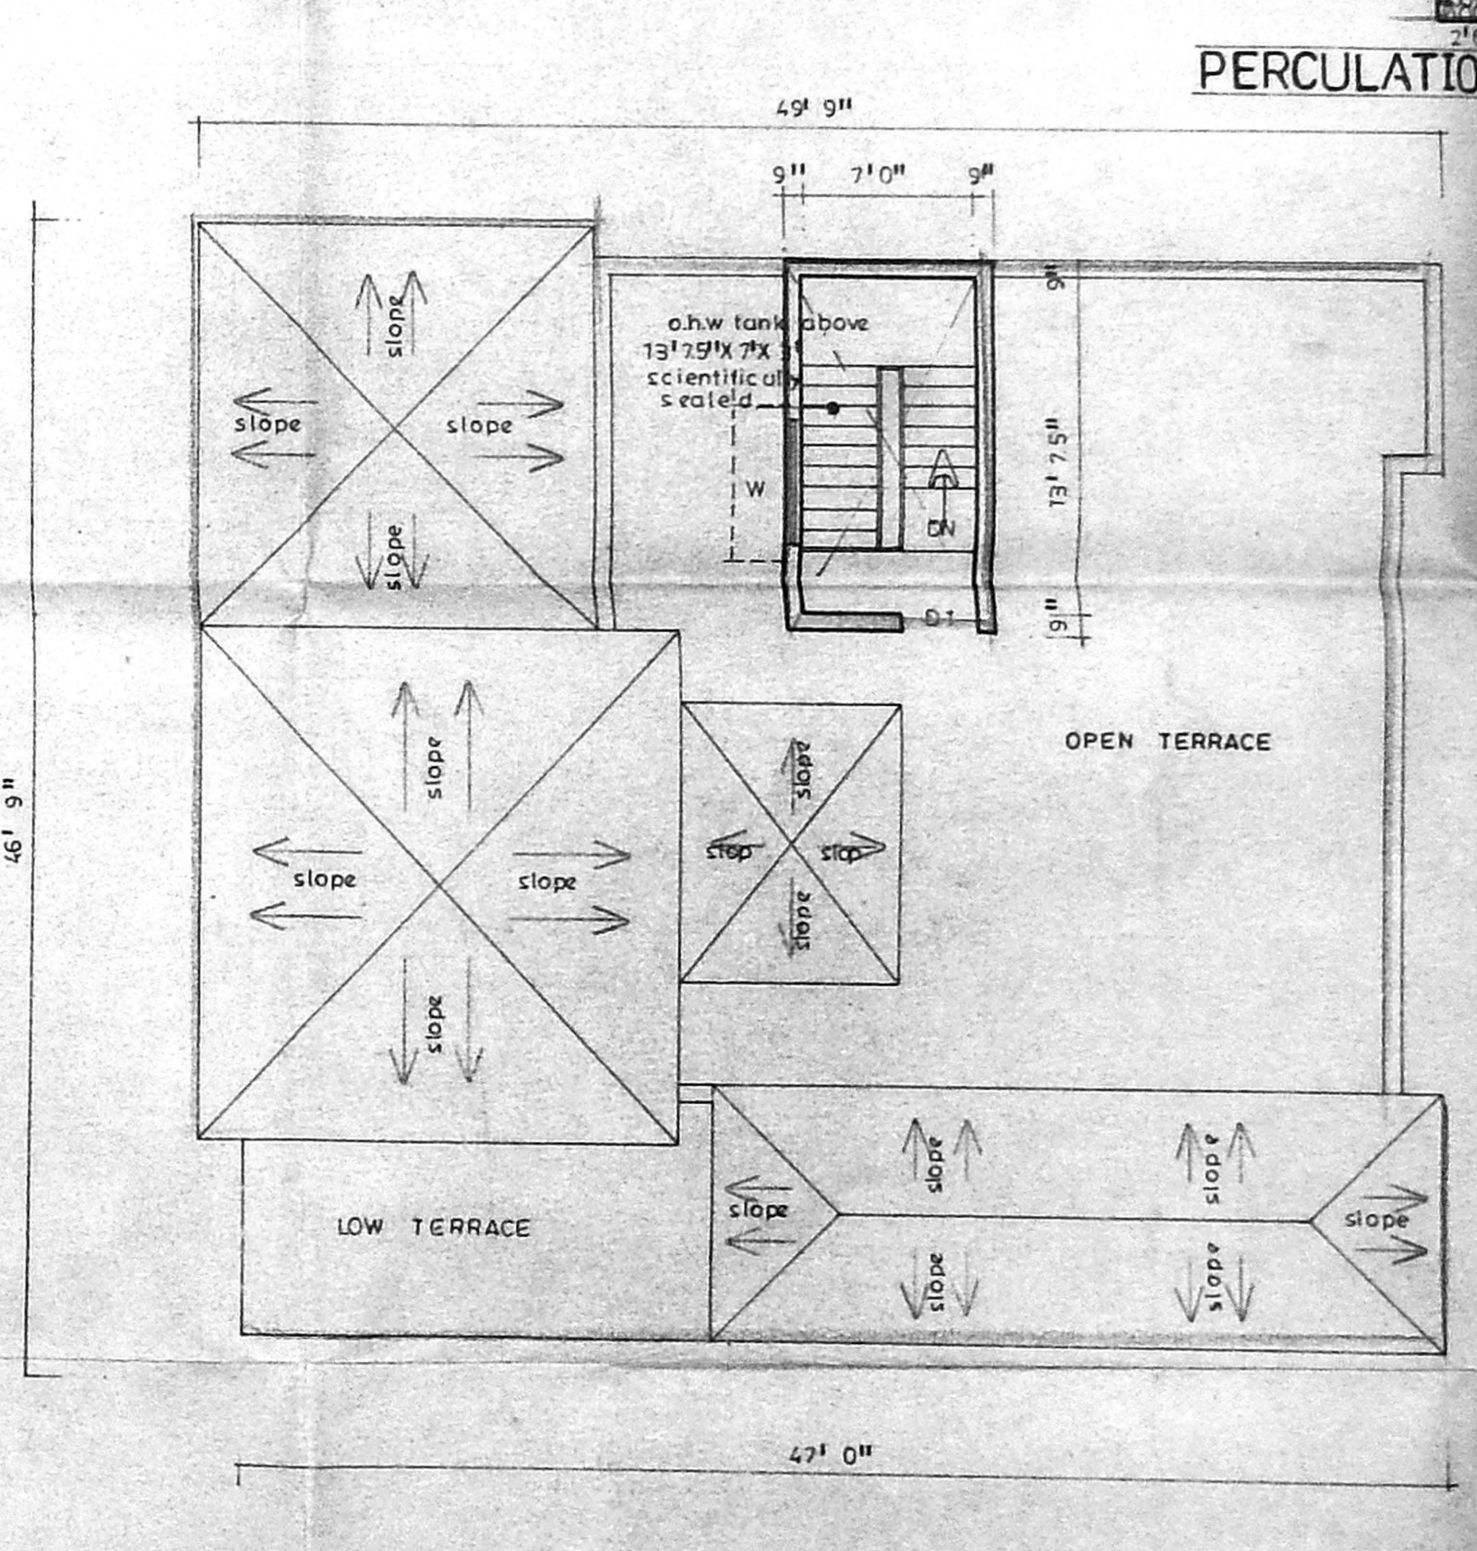


TERRACE FLOOR PLAN

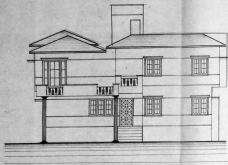

FRONT ELEVATION

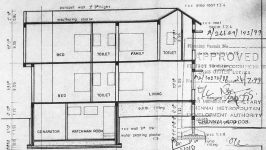


SECTION X-X

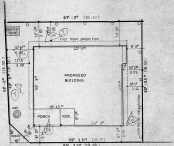


SITE PLAN



KEY PLAN

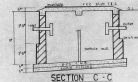

SECTION C-C

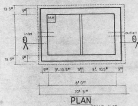

PLAN

PERCOLATION P.T.


plan showing the proposed construction of residential building at plot no 366, kabaleswarar nagar, neelankarai village, s.no.91/2-A thambaram taluk, kancheepuram district.

SCALE 1:100 DRG NO 37/85 DT 07-05-1999


joinery		
SI 000A	3' 0" x 11' 0"	100 A 273
SI 001	3' 0" x 11' 0"	100 B 273
SI 002	2' 0" x 11' 0"	100 C 273
SI 003	3' 0" x 11' 0"	100 D 273
SI 004	3' 0" x 11' 0"	100 E 273
SI 005	3' 0" x 11' 0"	100 F 273
SI 006	3' 0" x 11' 0"	100 G 273
SI 007	3' 0" x 11' 0"	100 H 273
SI 008	3' 0" x 11' 0"	100 I 273
SI 009	3' 0" x 11' 0"	100 J 273
SI 010	3' 0" x 11' 0"	100 K 273
SI 011	3' 0" x 11' 0"	100 L 273
SI 012	3' 0" x 11' 0"	100 M 273
SI 013	3' 0" x 11' 0"	100 N 273
SI 014	3' 0" x 11' 0"	100 O 273
SI 015	3' 0" x 11' 0"	100 P 273
SI 016	3' 0" x 11' 0"	100 Q 273
SI 017	3' 0" x 11' 0"	100 R 273
SI 018	3' 0" x 11' 0"	100 S 273
SI 019	3' 0" x 11' 0"	100 T 273
SI 020	3' 0" x 11' 0"	100 U 273
SI 021	3' 0" x 11' 0"	100 V 273
SI 022	3' 0" x 11' 0"	100 W 273
SI 023	3' 0" x 11' 0"	100 X 273
SI 024	3' 0" x 11' 0"	100 Y 273
SI 025	3' 0" x 11' 0"	100 Z 273

area	sq ft	sq m
PLOT AREA	294.5	266.99
PLINTH AREA		
BASEMENT ROOM	134.0	123.24
GROUND FLOOR	1786.5	163.96
FIRST FLOOR	1628.5	149.74
ROOF AREA	128.5	11.86
TOTAL AREA	3677.0	338.80


Colour  
 PROPOSED  
 P.O.S.  
 BOUNDARY

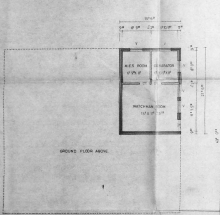


BASEMENT FLOOR PLAN

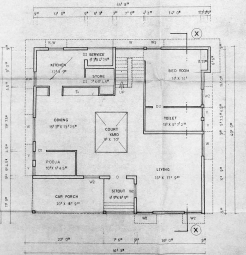

GROUND FLOOR PLAN

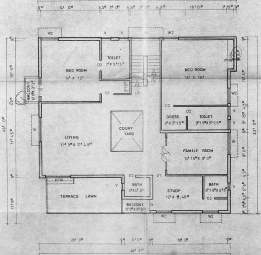

FIRST FLOOR PLAN

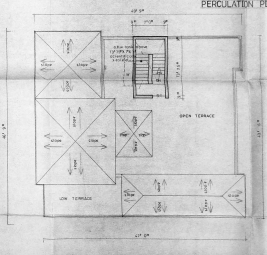

TERRACE FLOOR PLAN

OWNER *[Signature]*

licensed surveyor.

**R. RAJAMURUGAN, S.S.**  
 Civil and Mechanical Engineer & Surveyor  
 REG. No. 288  
 No. 45, SALLEE, Thambaram R. Road  
 Chennai - 600 086, Tamil Nadu, INDIA