



Santhya

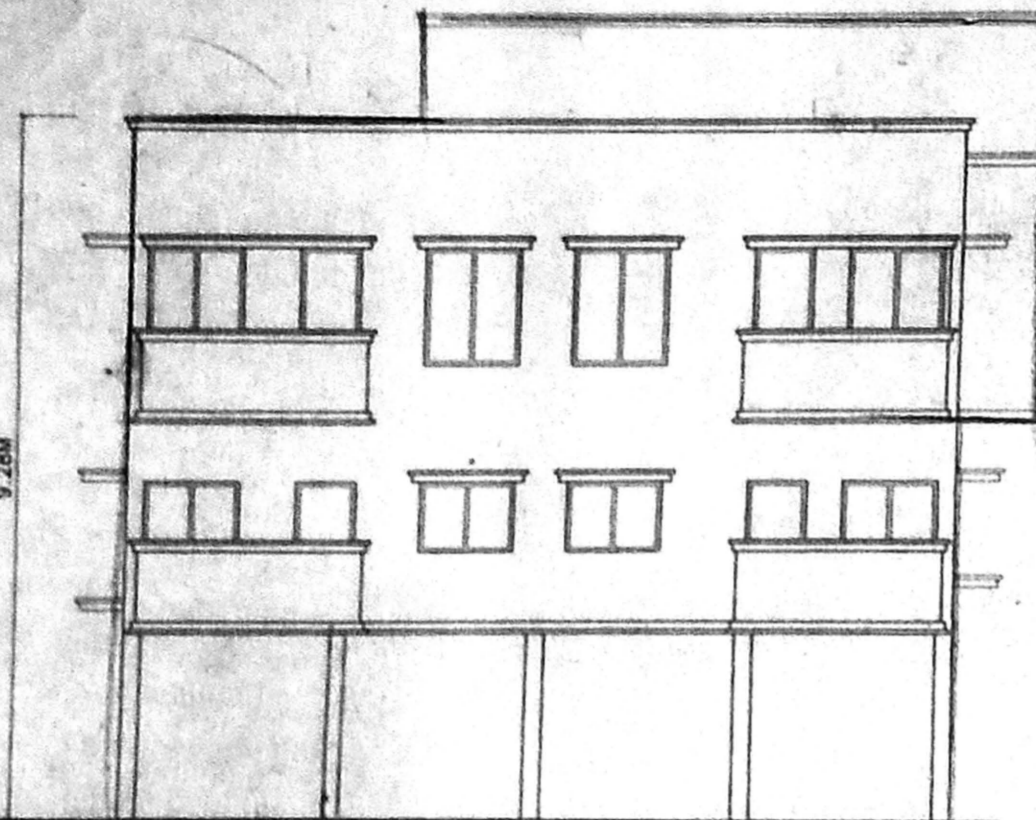


FRONT ELEVATION

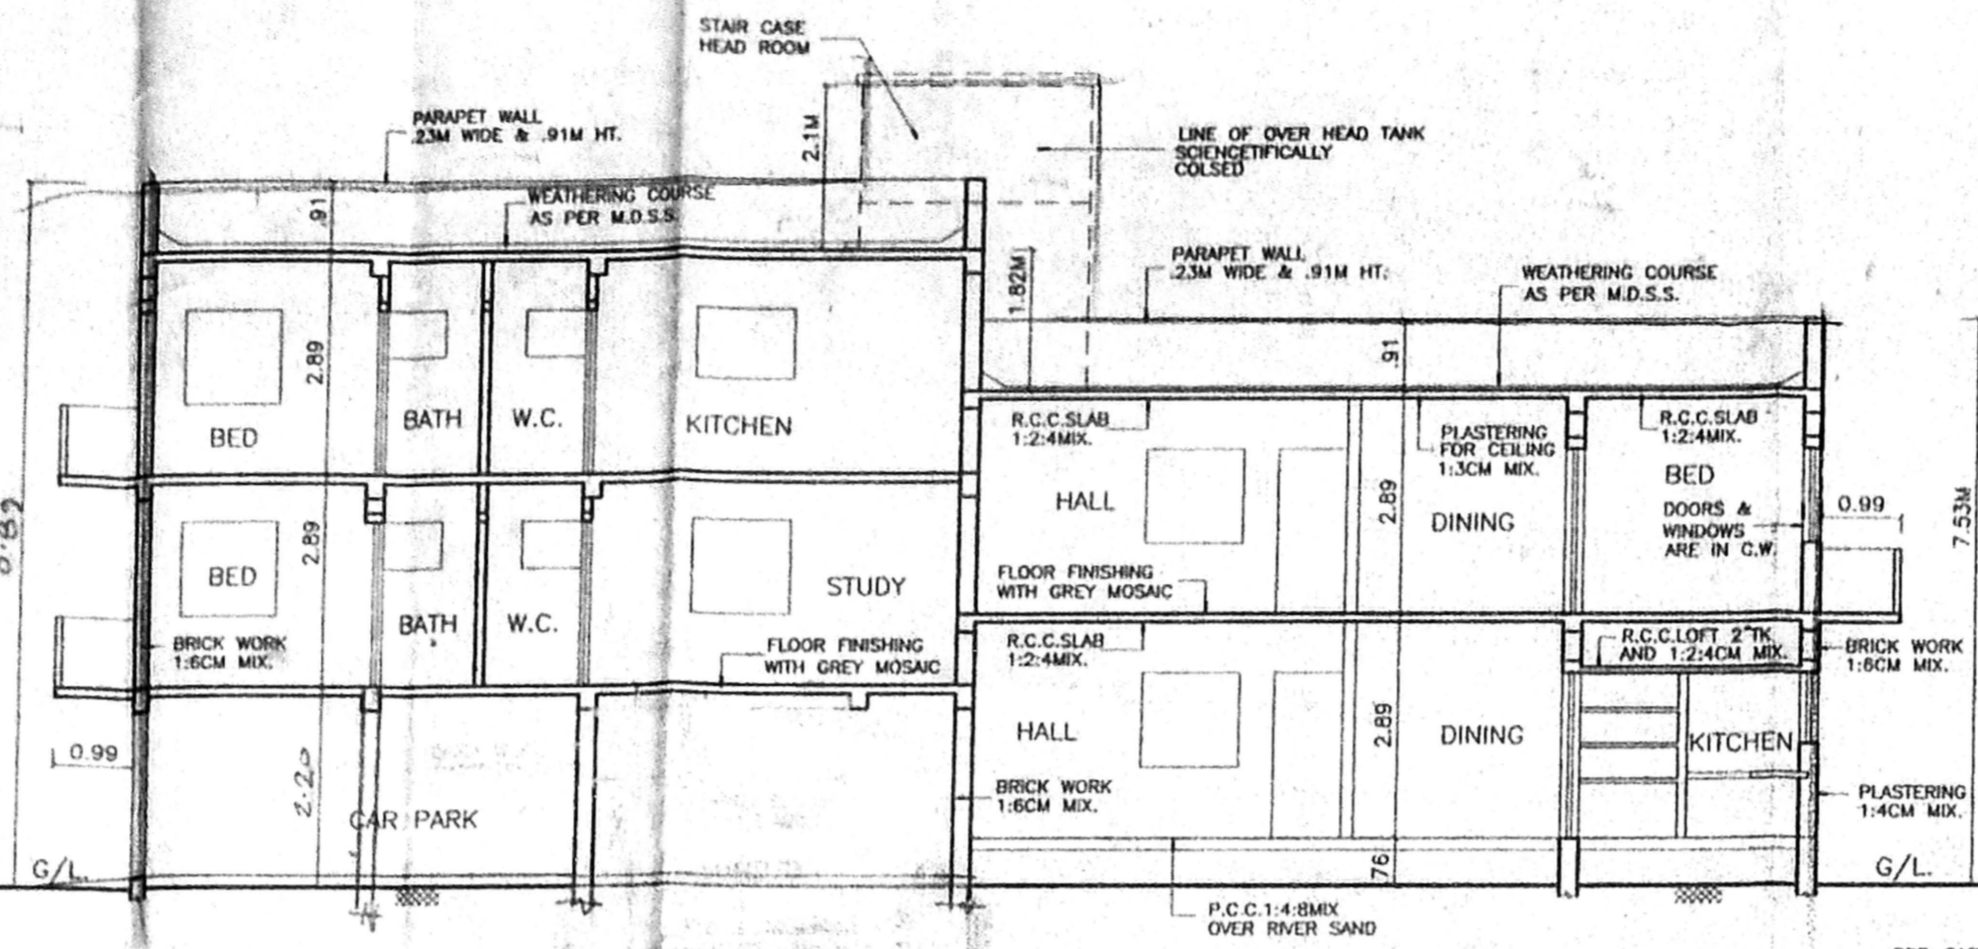

SECTION ON AAA/26680/134/99 dt/13/8/99


Planning Permit No.
APPROVED
 SUBJECT TO THE CONDITIONS IN THIS OFFICE LETTER.
 No. 132/99 dt. 13/8/99
 FOR MEMBERS SECRETARY CHENNAI OPEN SPACE IN DEVELOPMENT AUTHORITY CHENNAI - 600 003.

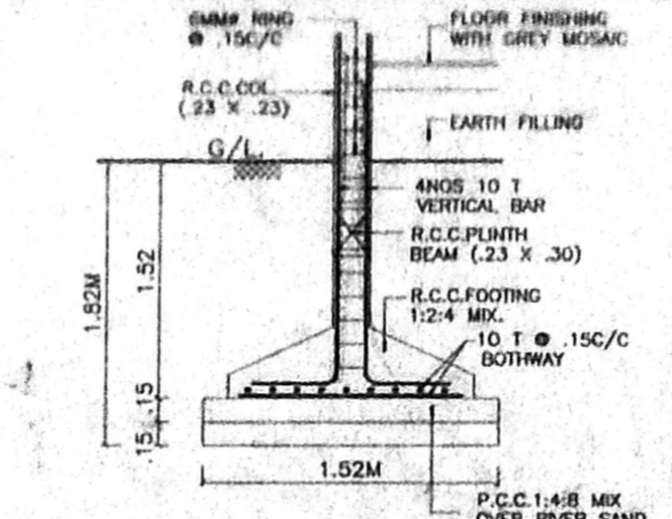


DETAIL OF COLUMN FOUNDATION (1.52 X 1.52 X 1.82)




LOCATION PLAN NOT TO SCALE

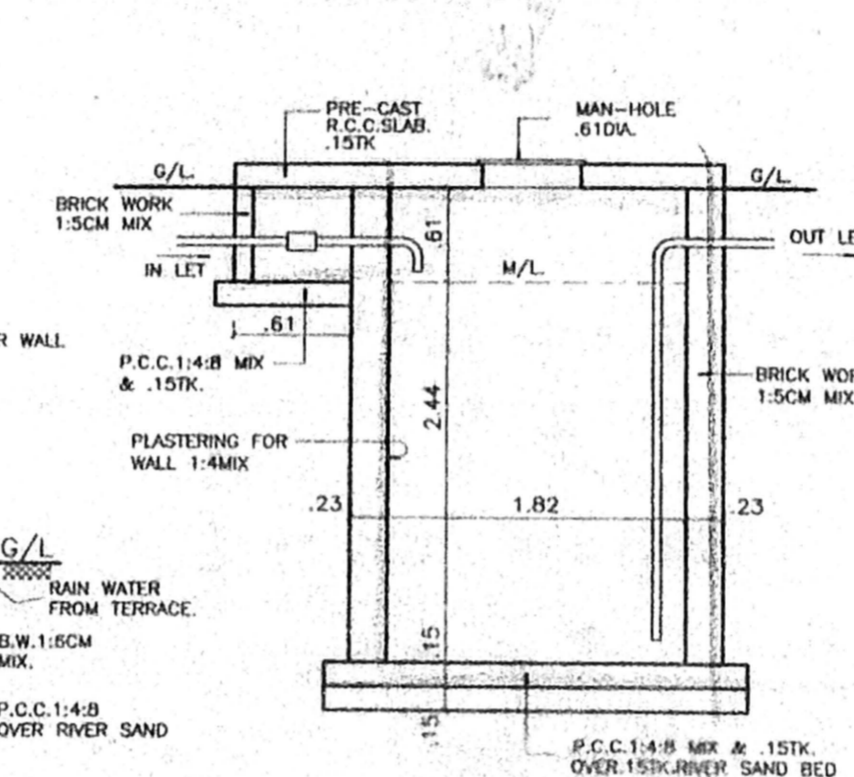


PROPOSED WATER SUMP 1.82Ø & 3.05 DEEP

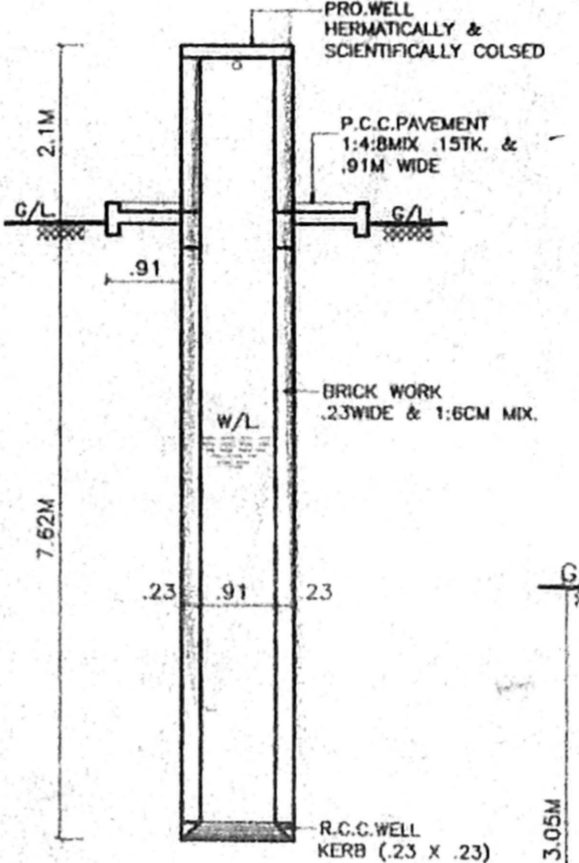


SECTION OF PROPOSED WELL

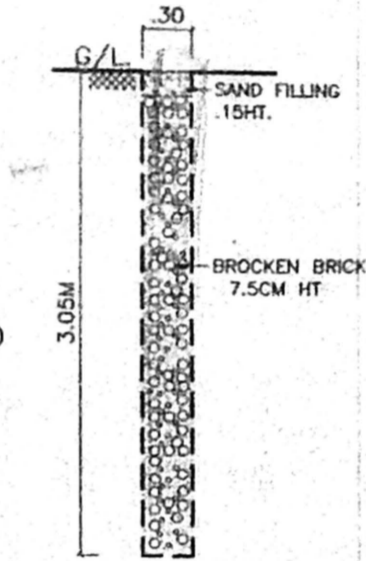


SECTION OF PERCOLATION PIT Ø 3.05 DEEP & 3.05 C/C

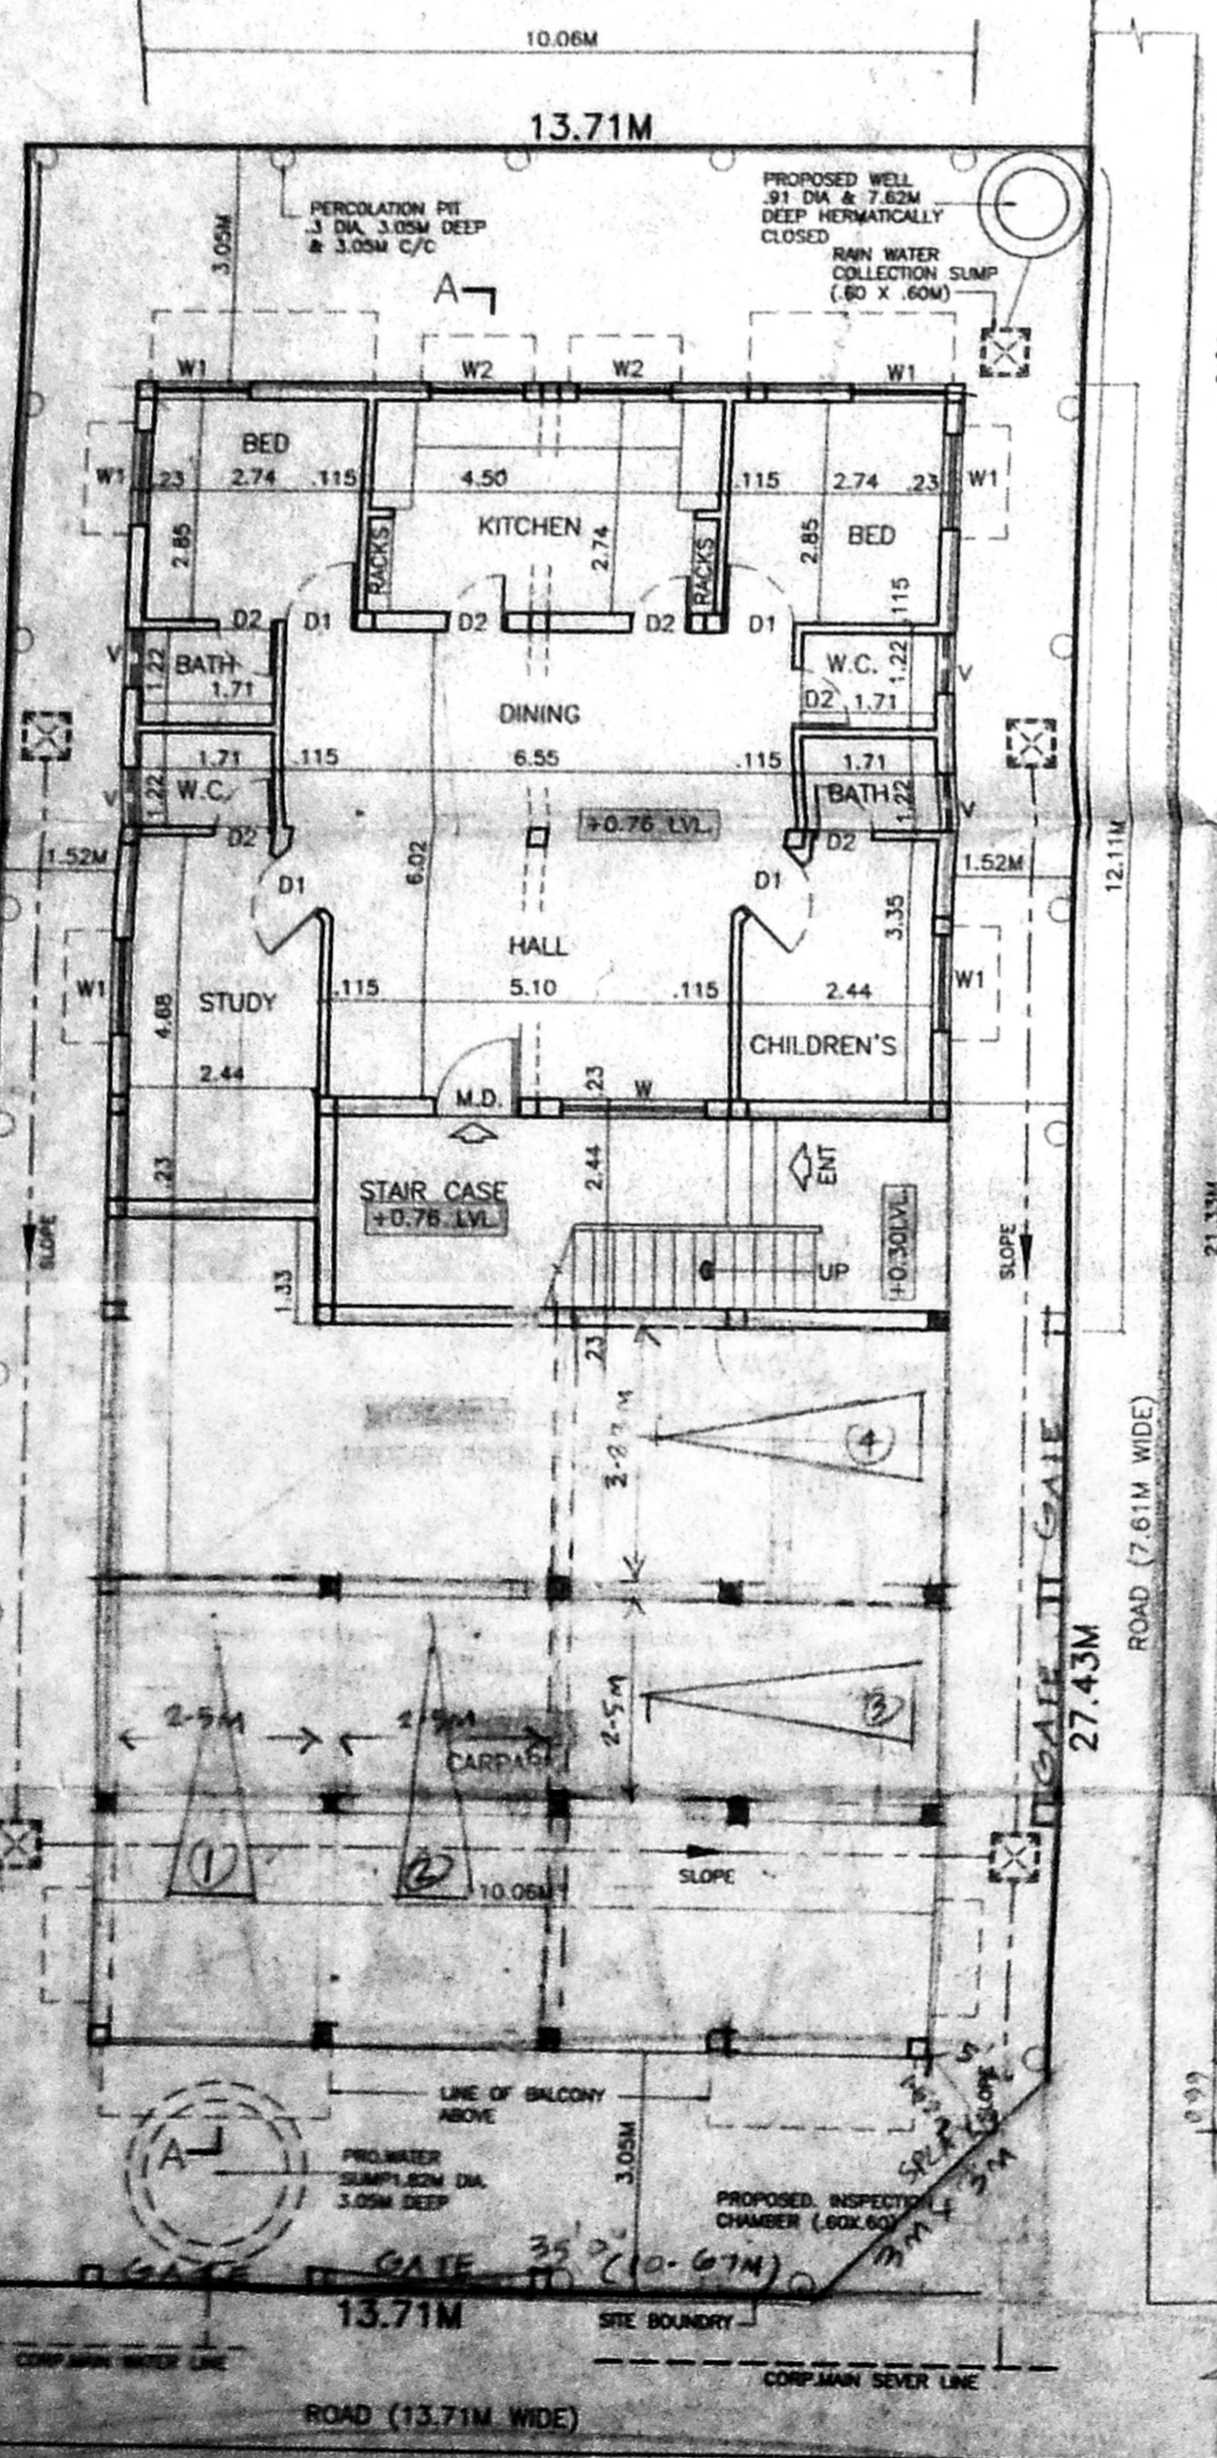


STILT CUM GROUND FLOOR PLAN

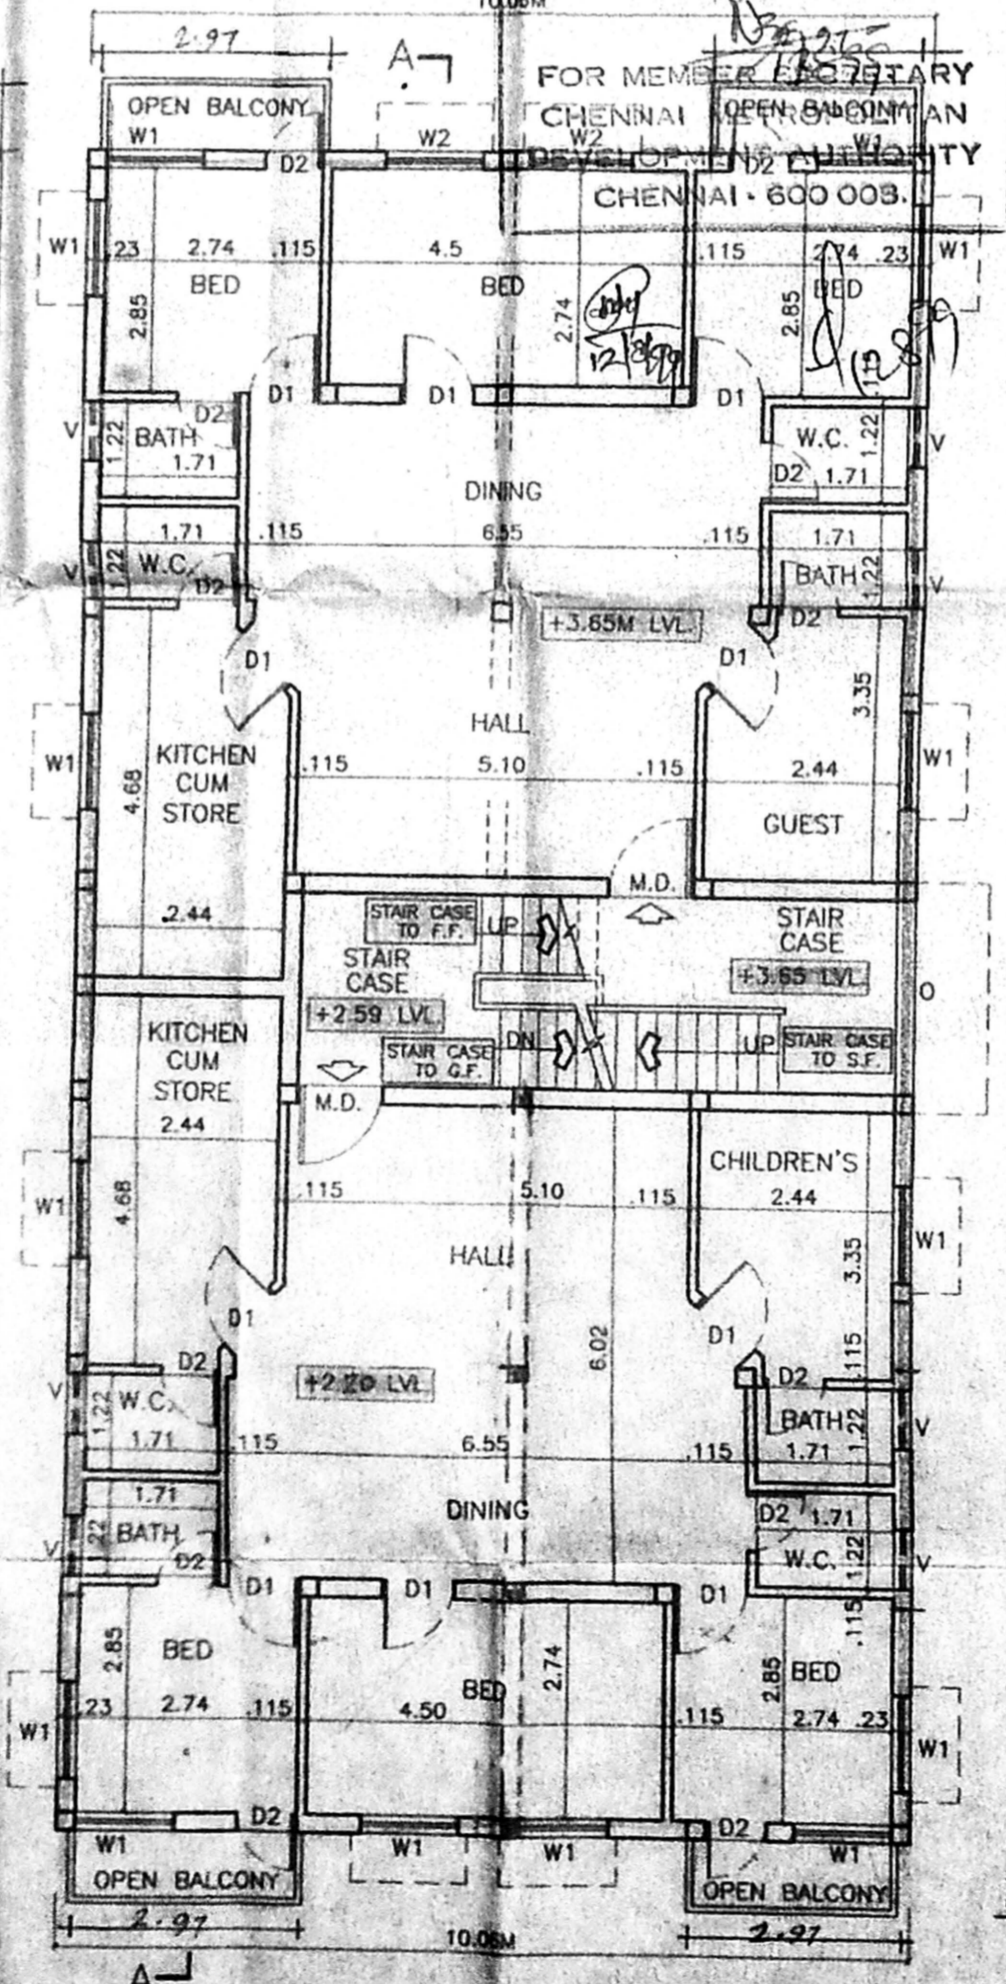

GROUND FLOOR CUM FIRST FLOOR PLAN

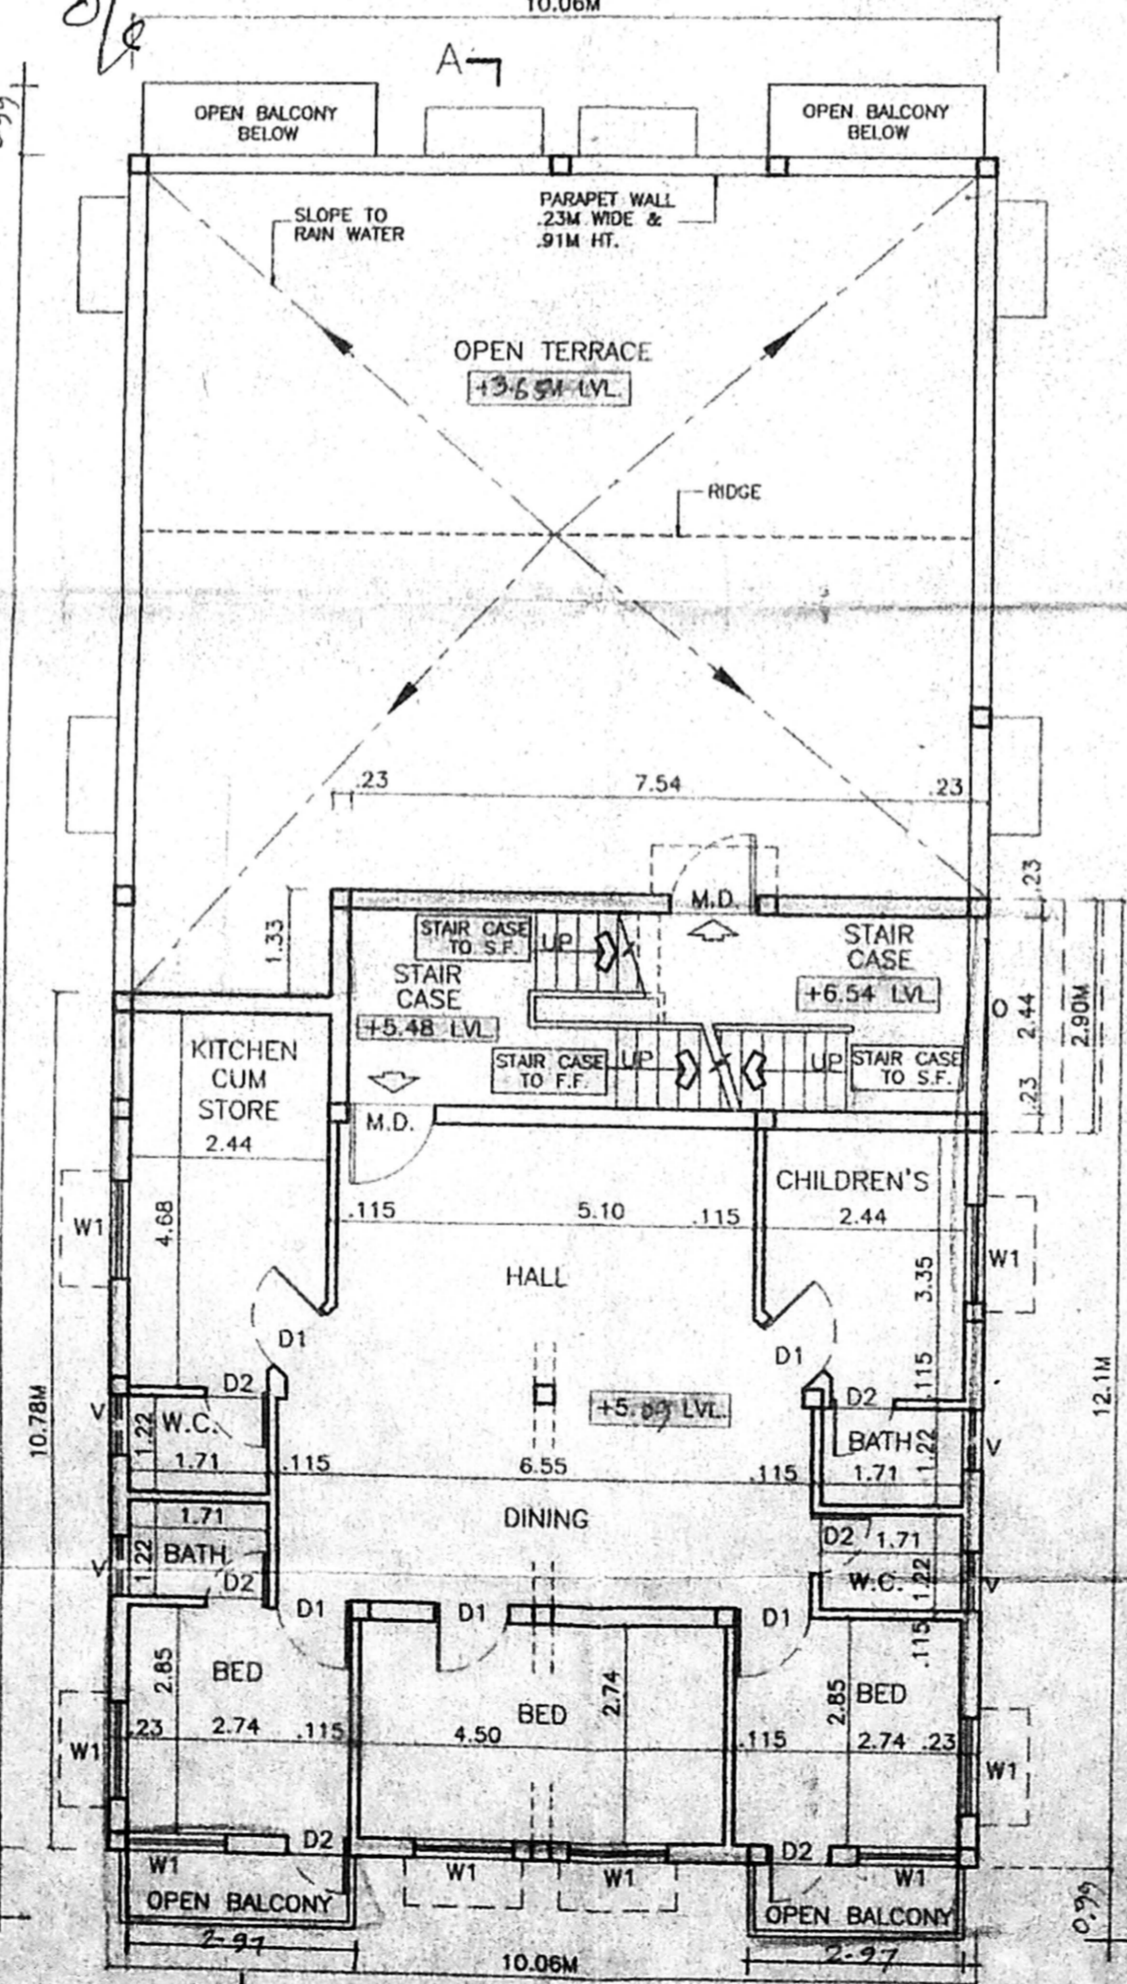

FIRST & TERRACE FLOOR PLAN

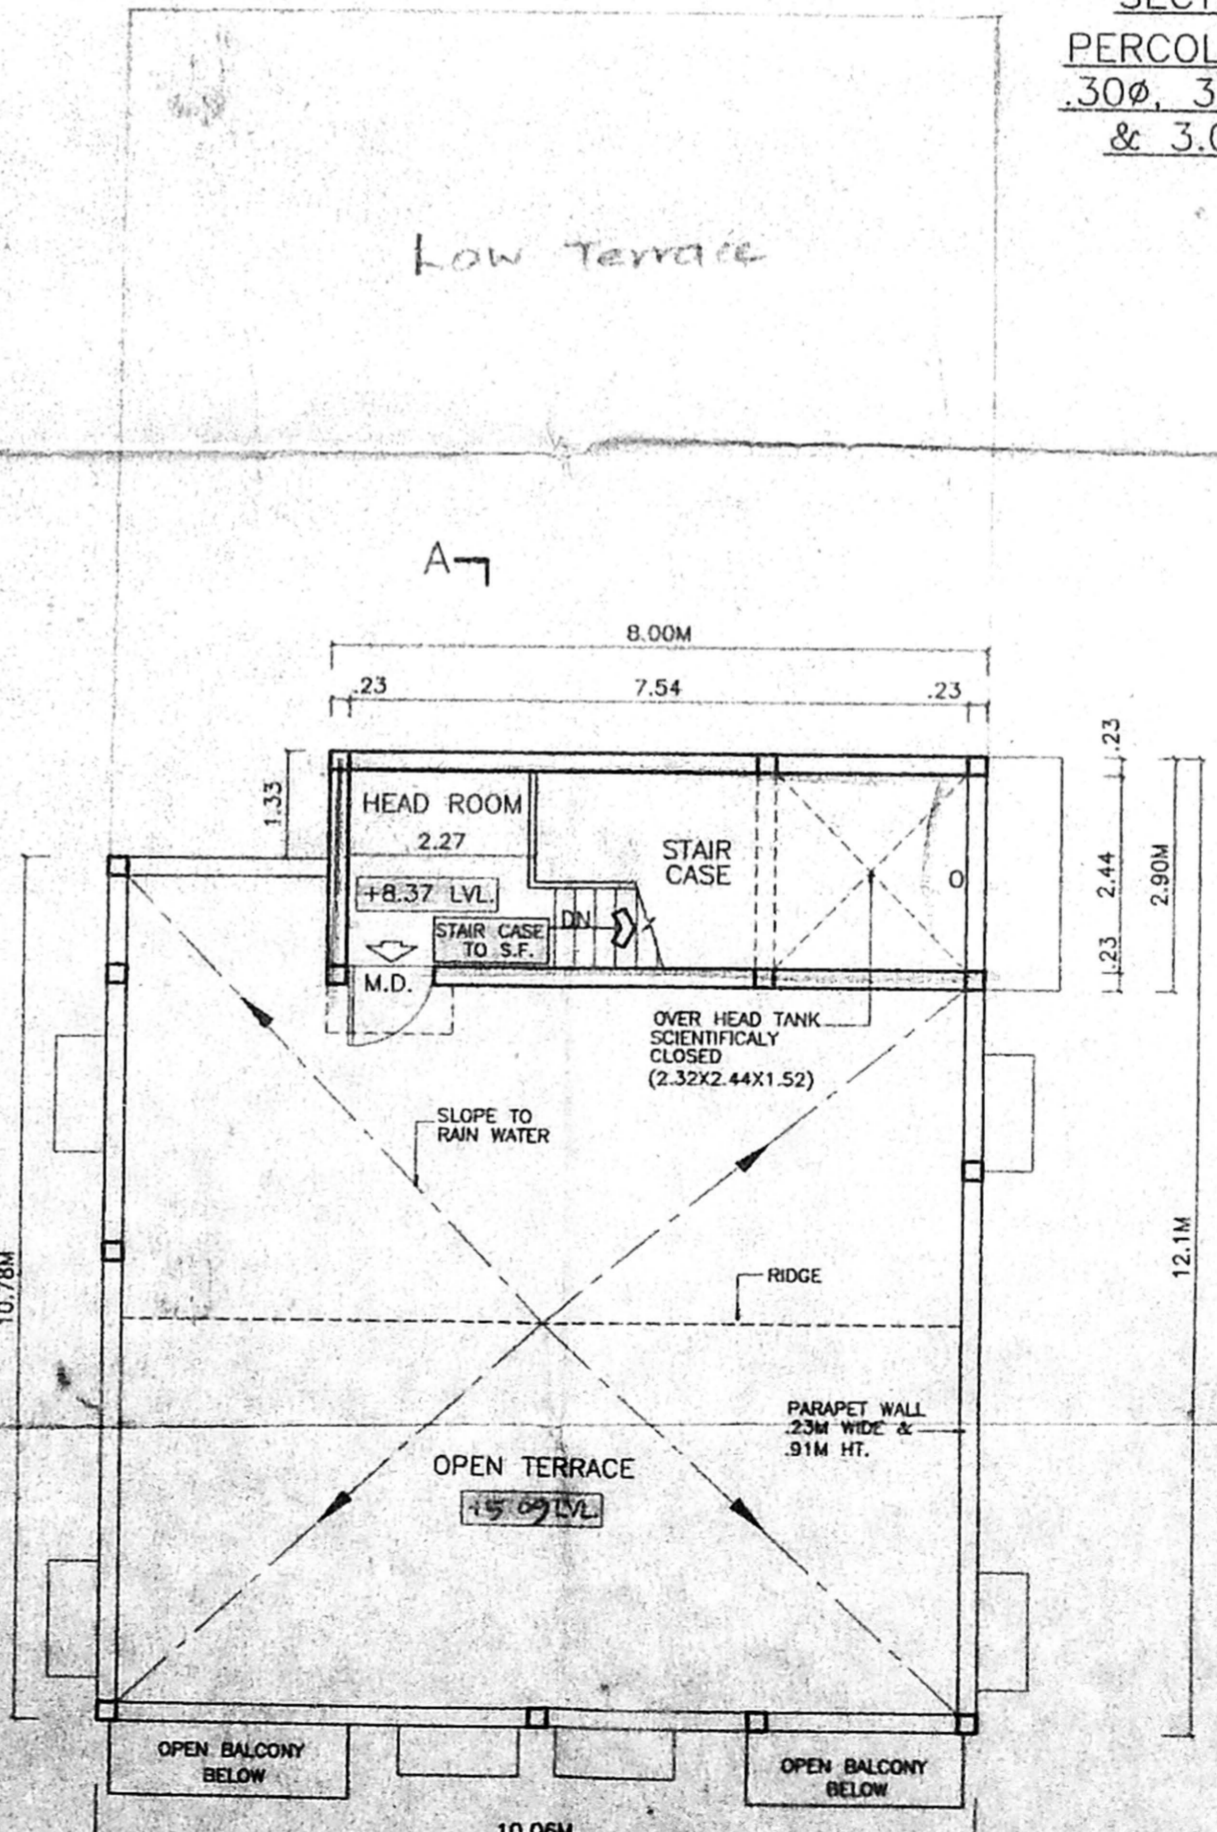

TERRACE FLOOR PLAN

SCHEDULE OF JOINERY

MD MAIN DOOR	1.06M X 2.10M
D DOOR	0.91M X 2.10M
D1 DOOR	0.76M X 2.10M
W WINDOW	1.22M X 1.22M
W1 WINDOW	1.22M X 0.91M
W2 WINDOW	0.91M X 1.82M
V VENTILATOR	0.76M X 0.61M

COLOUR INDEX

ROAD	
PROPOSED CONSTRUCTION	
SITE BOUNDARY	

AREA DETAILS

PLOT NO.	176
EXTENT OF PLOT	376.39M ²
STILT CUM GROUND FLOOR AREA	121.82M ²
CAR PARKING AREA	92.75M ²
TOTAL GROUND FLOOR AREA	214.57M ²
PLOT COVERAGE	60.46%
GROUND FLOOR GUM FIRST FLOOR AREA	214.58M ²
FIRST FLOOR GUM TERRACE FLOOR AREA	125.65M ²
TOTAL BUILT UP AREA	554.81M ²
F.S.I.	1.47

PLAN SHOWING THE PROPOSED RESIDENTIAL BUILDING AT PLOT NO.176, CHITHIRAI ST, IN S.NO.42/2C, CHINMAYA NAGAR, STAGE-II, SENCHERI VILLAGE CHENNAI-600 092.

OWNER'S SIGNATURE

LICENSED SURVEYOR SIGNATURE

NOTE : ALL DIMENSION ARE IN METRE.
 FILE NAME : C:\GAN\2COR176
 DATE : 05.05.99
 DRAWN BY : BOOMGAN
 SCALE : 1:100, 1:50
 CHD. BY :

