




FRONT ELEVATION

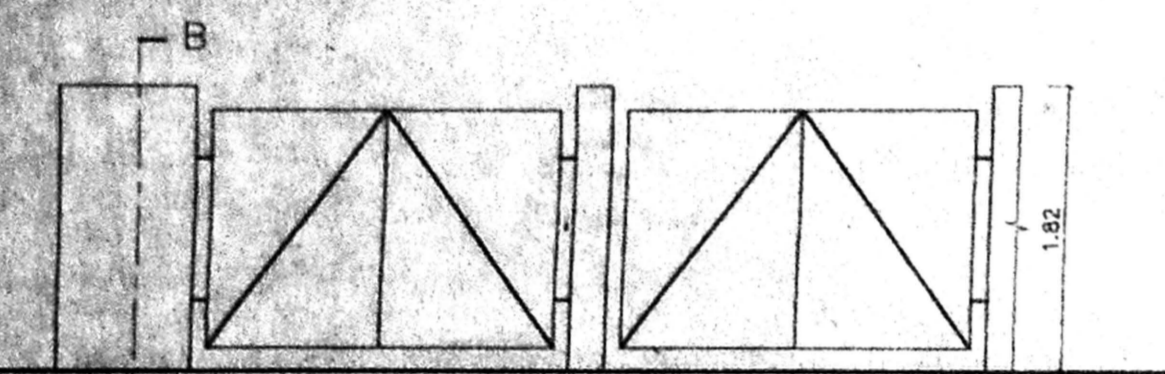


ELEVATION OF PROPOSED GATE & COMP. WALL

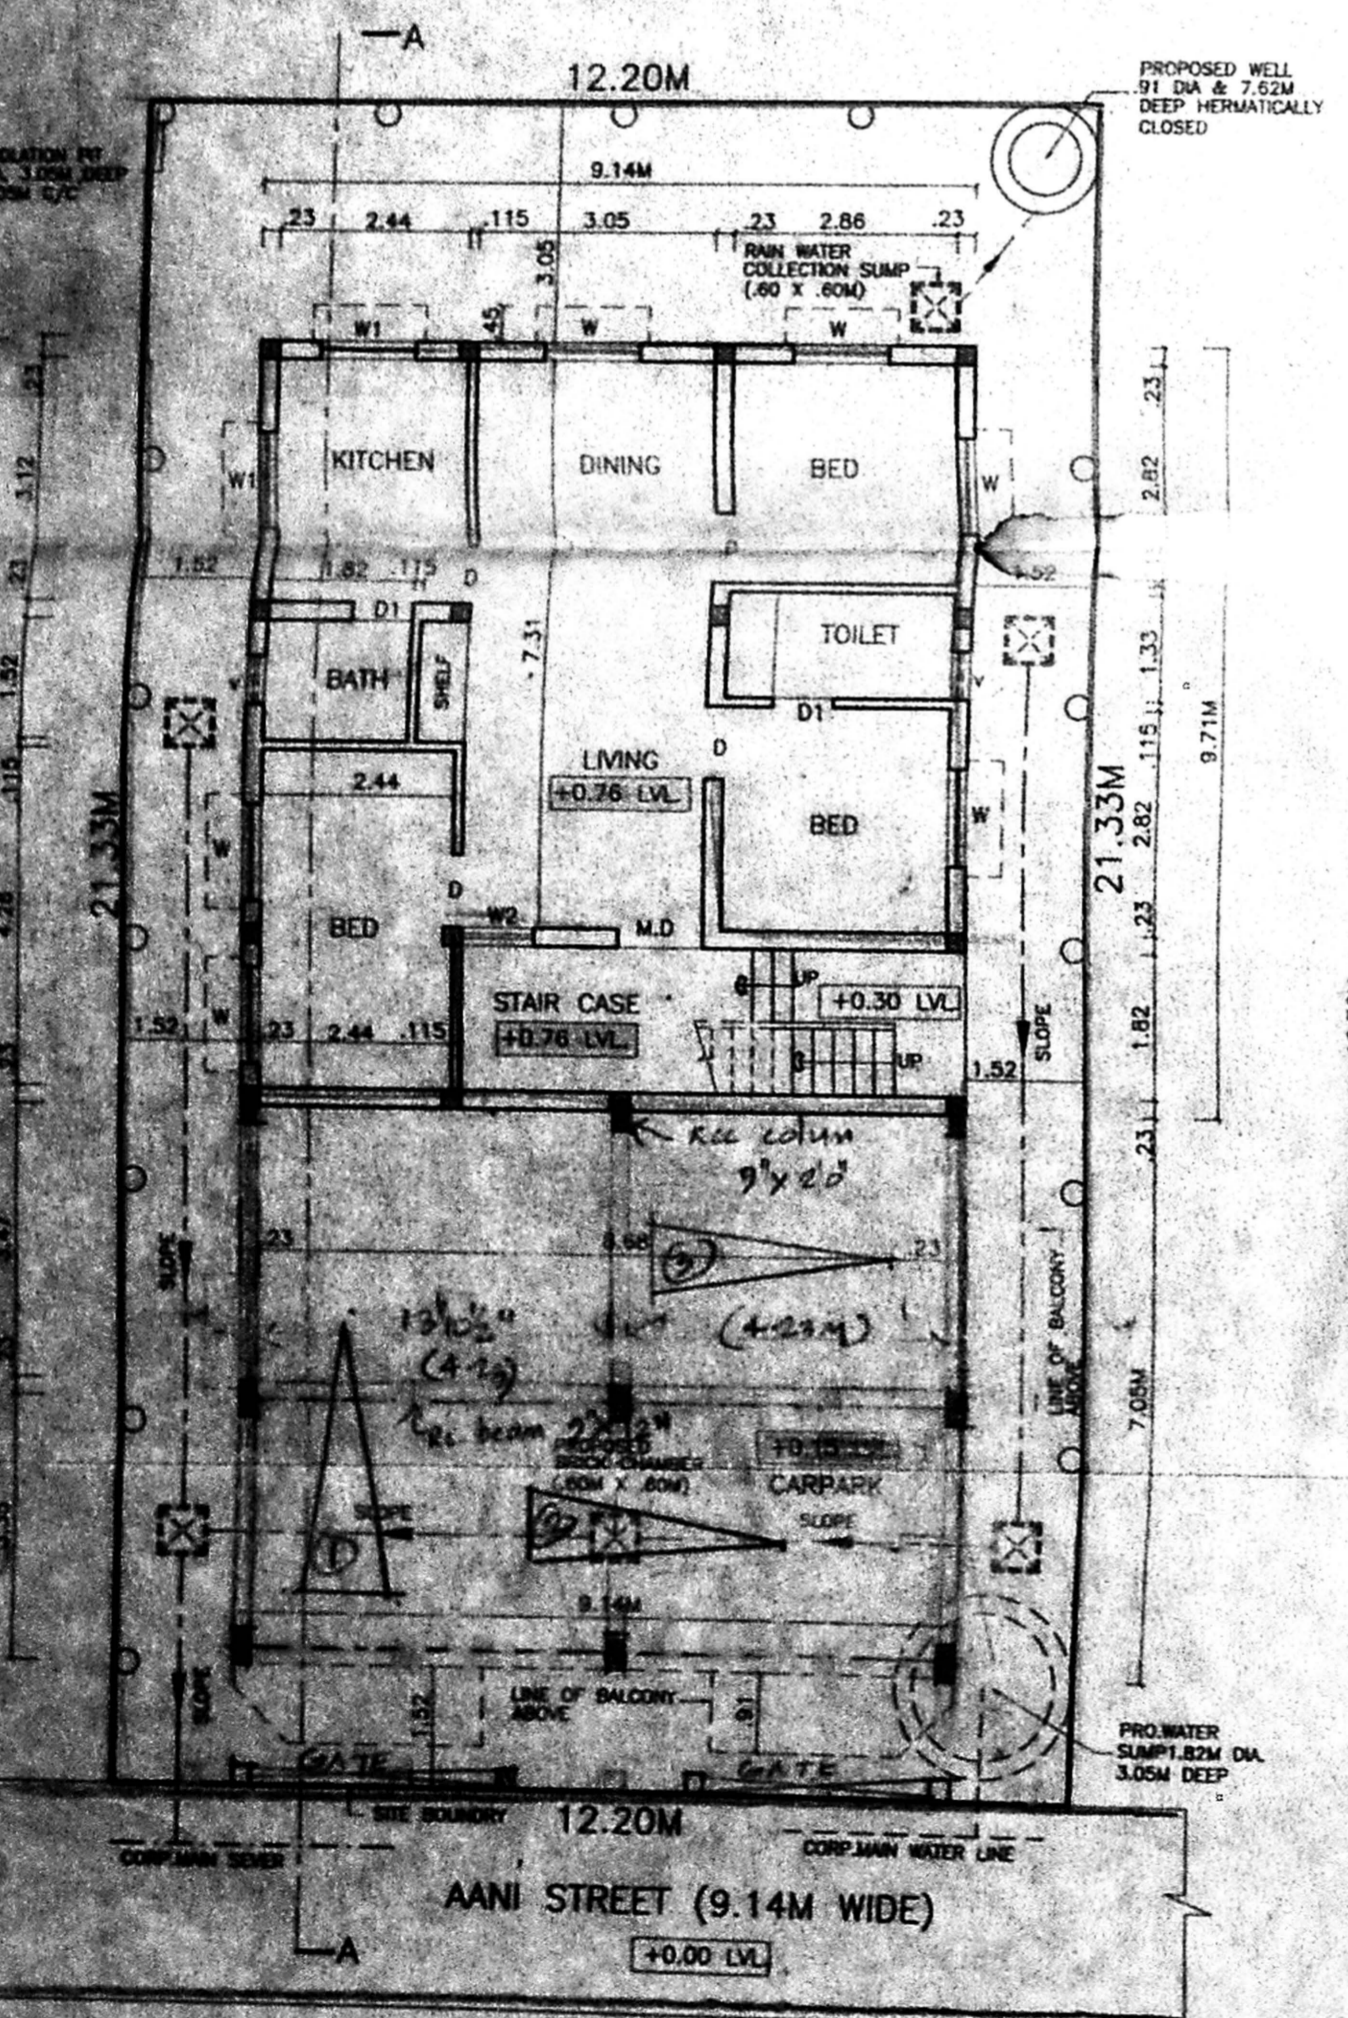


STILT CUM GROUND FLOOR PLAN

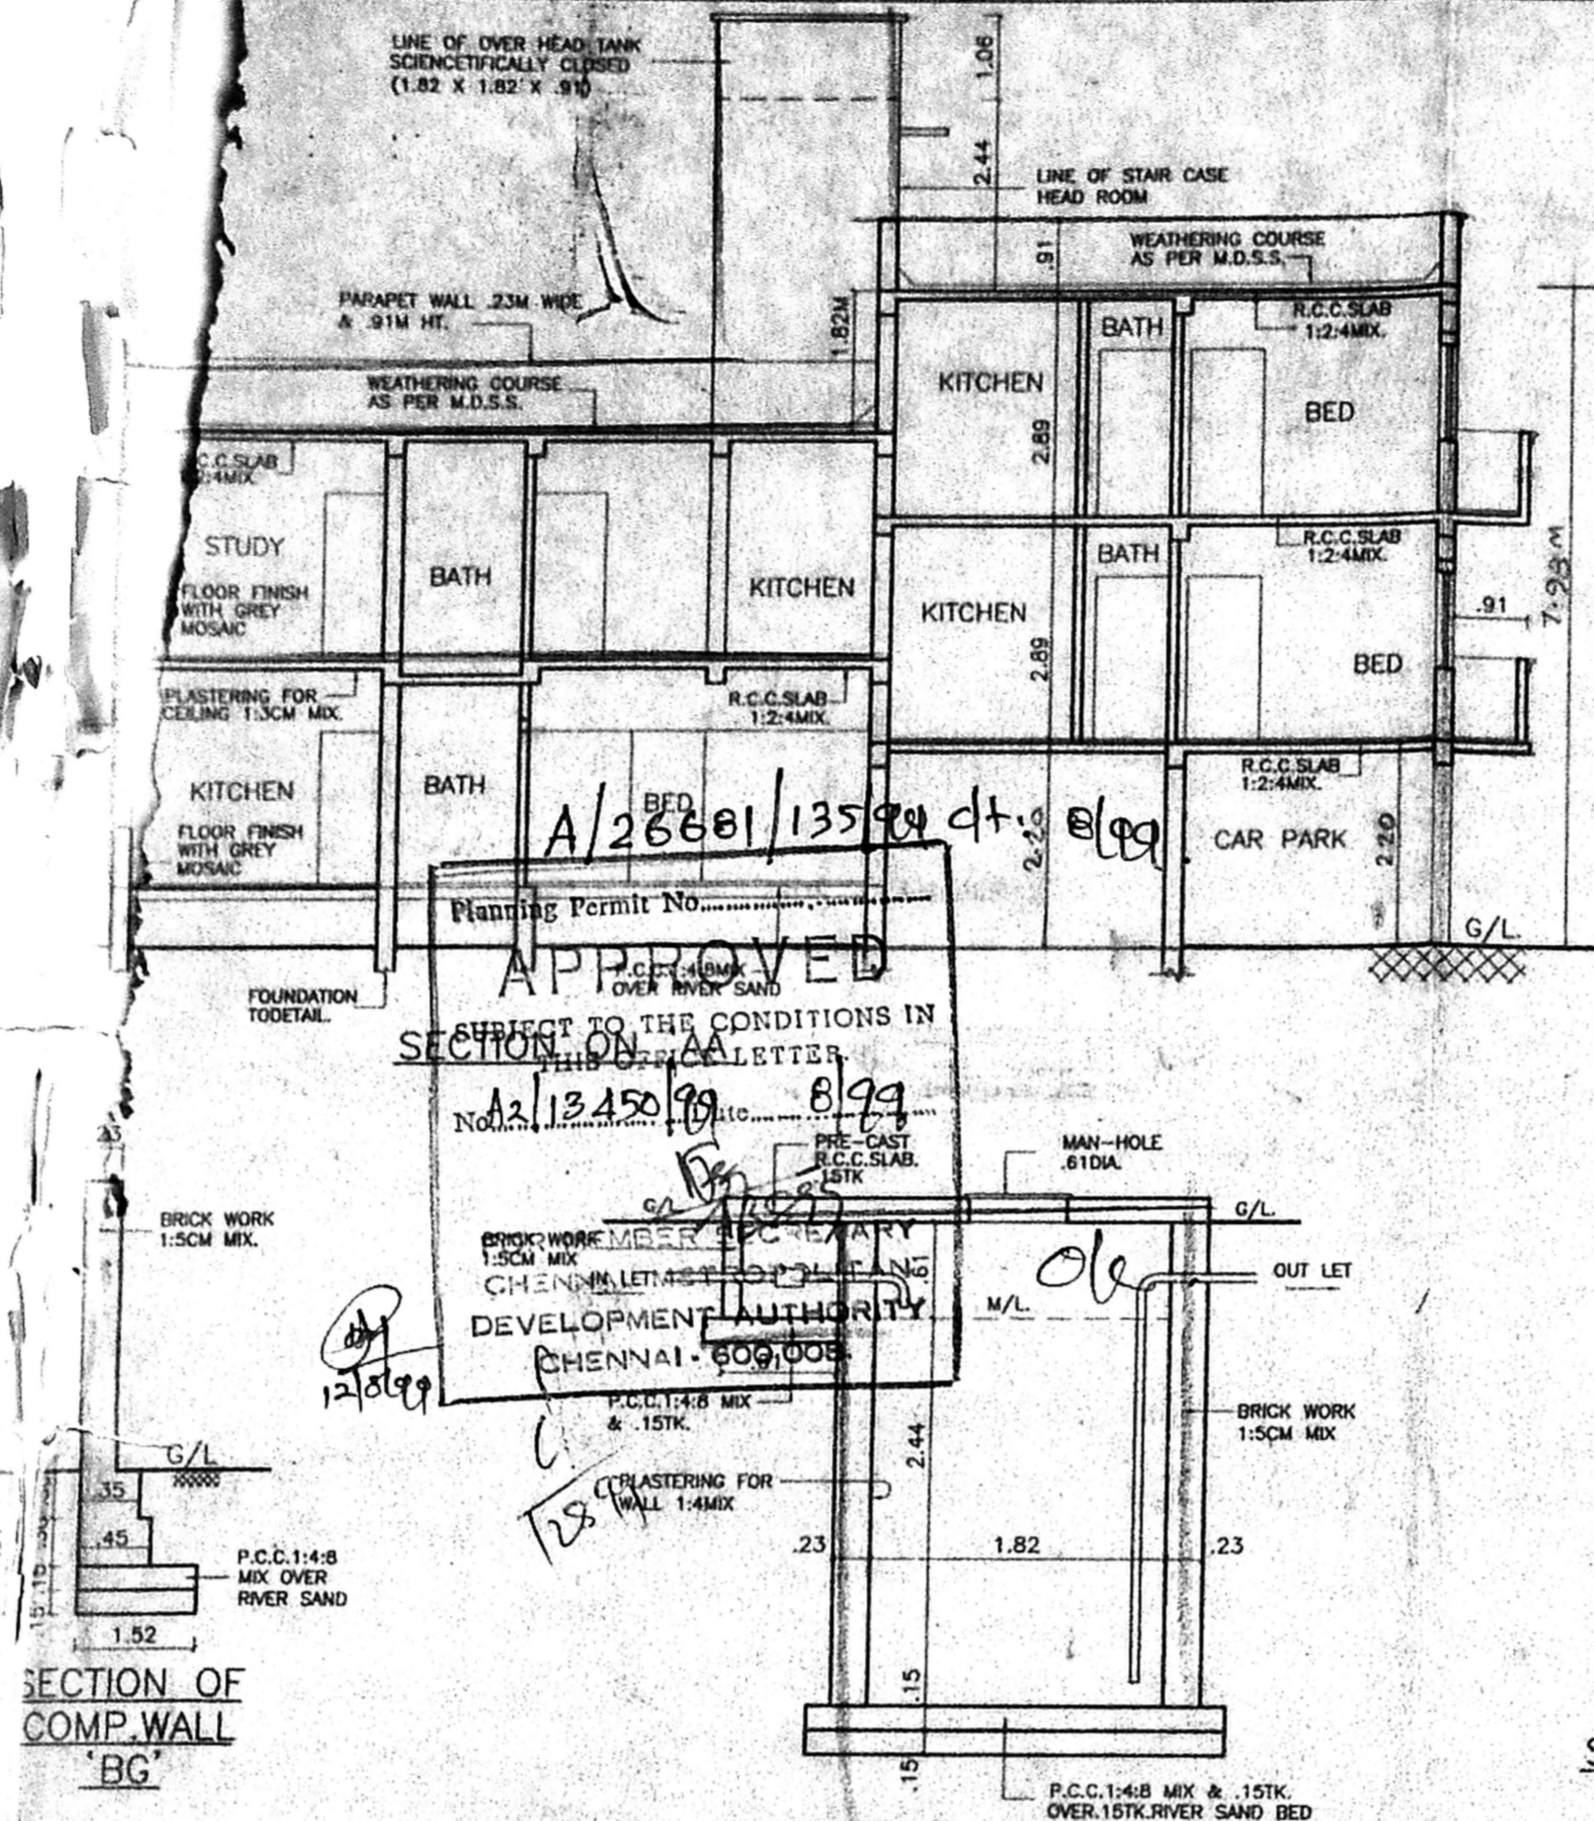


PROPOSED WATER SUMP 1.82Ø & 3.05 DEEP

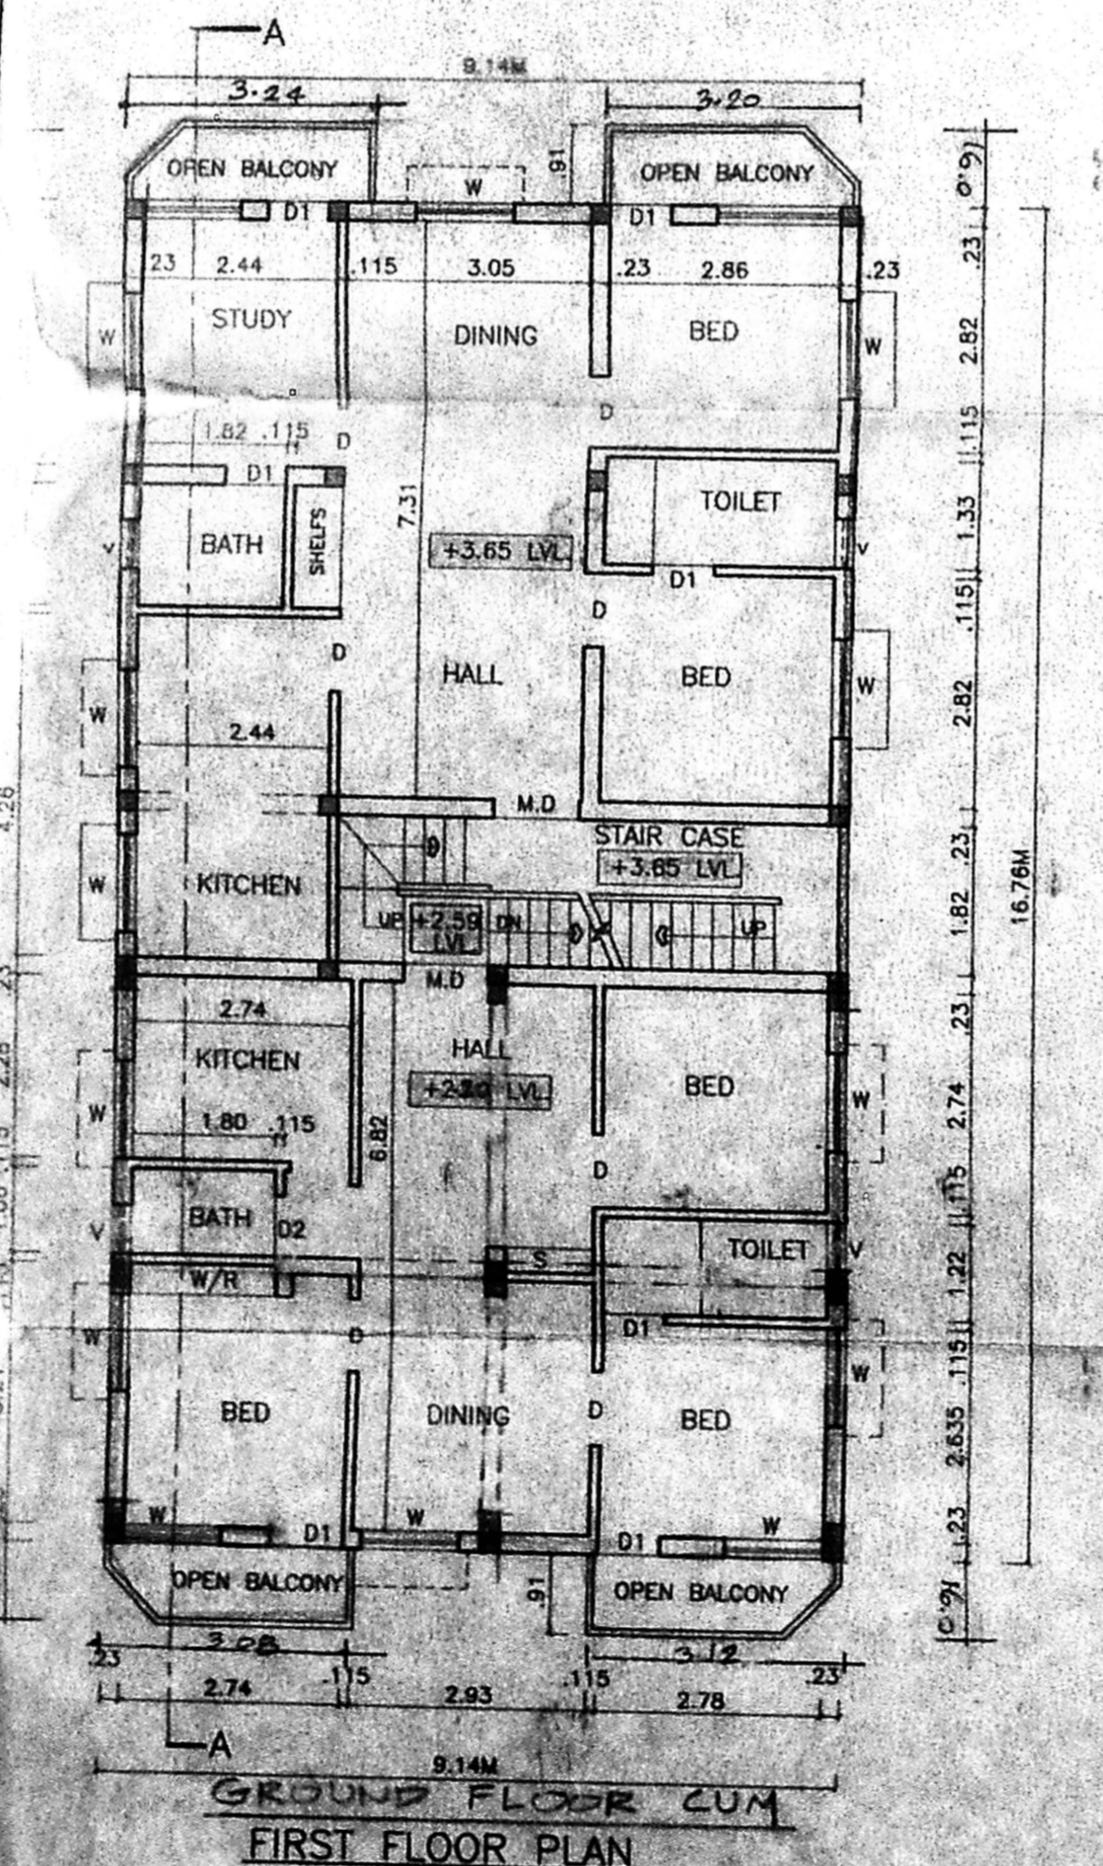


GROUND FLOOR CUM FIRST FLOOR PLAN

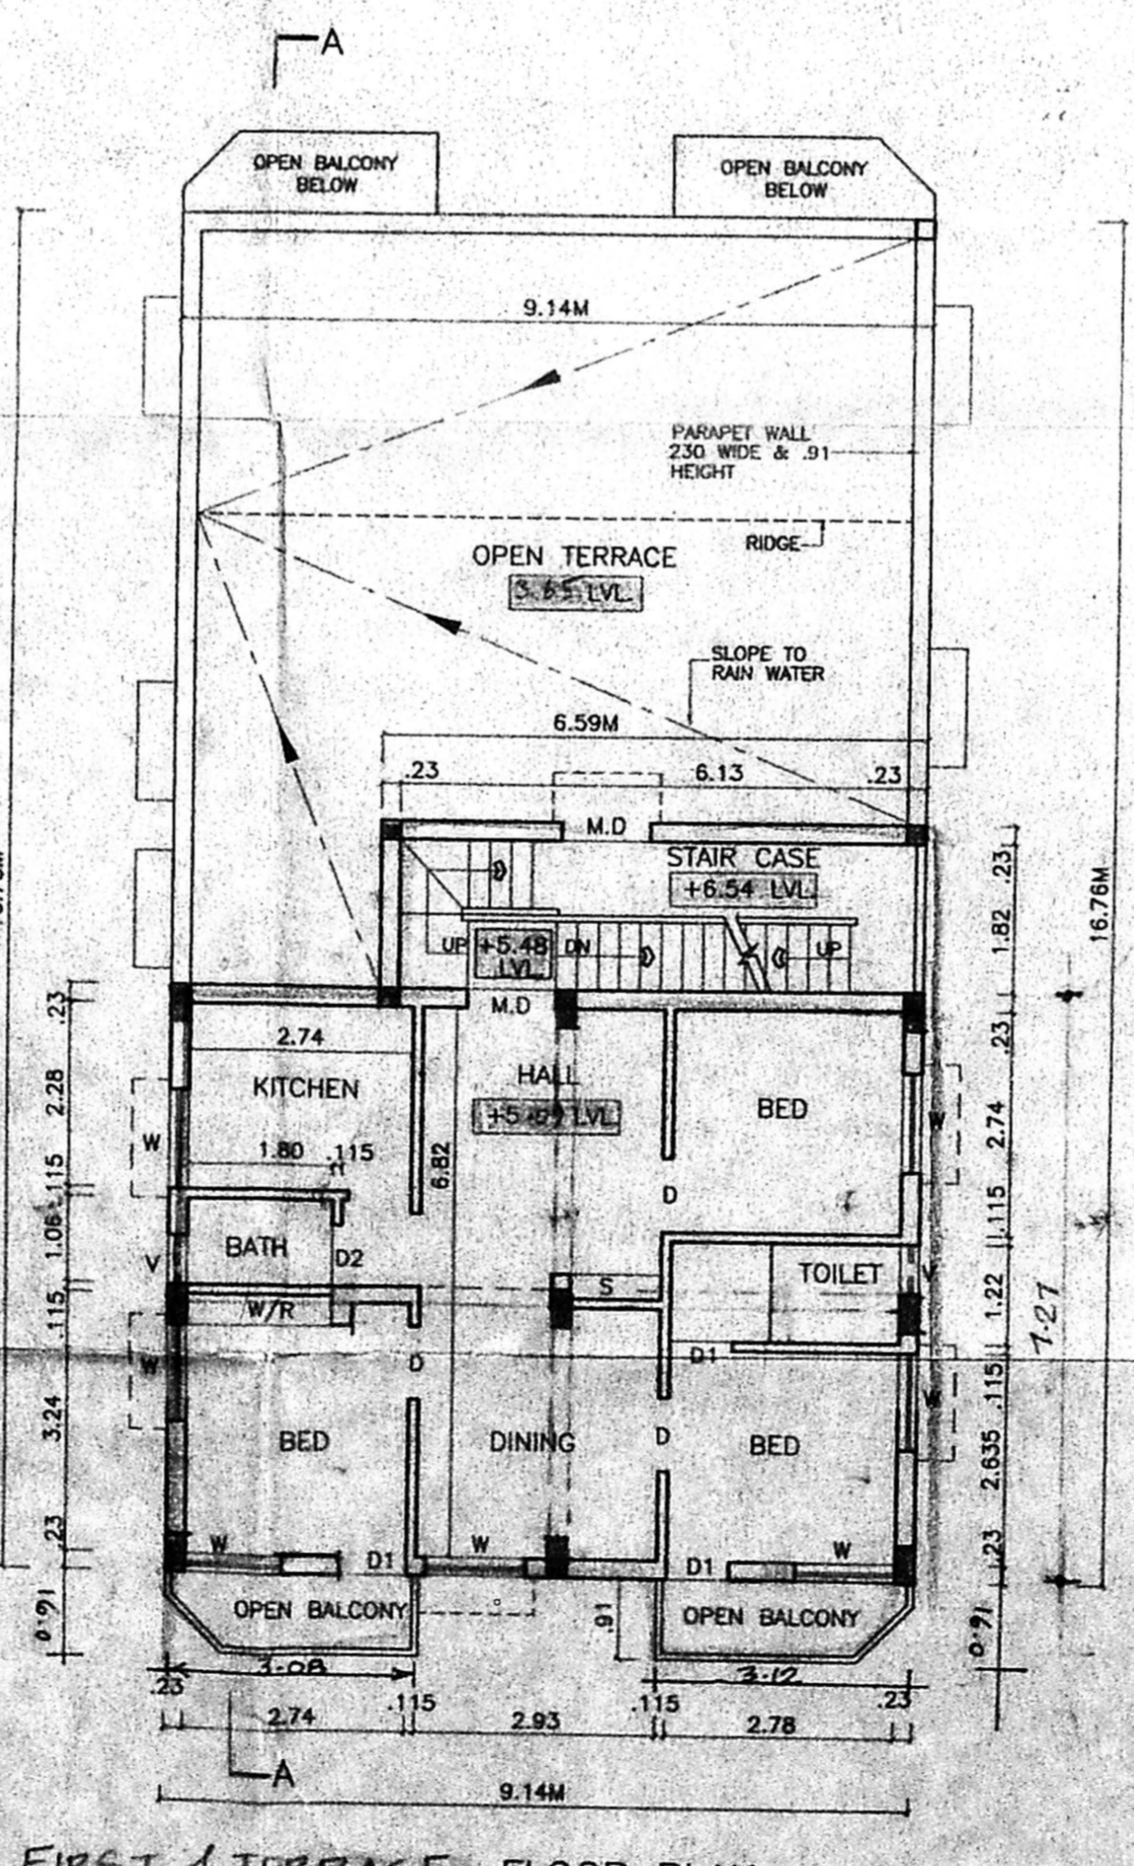


FIRST TERRACE FLOOR PLAN

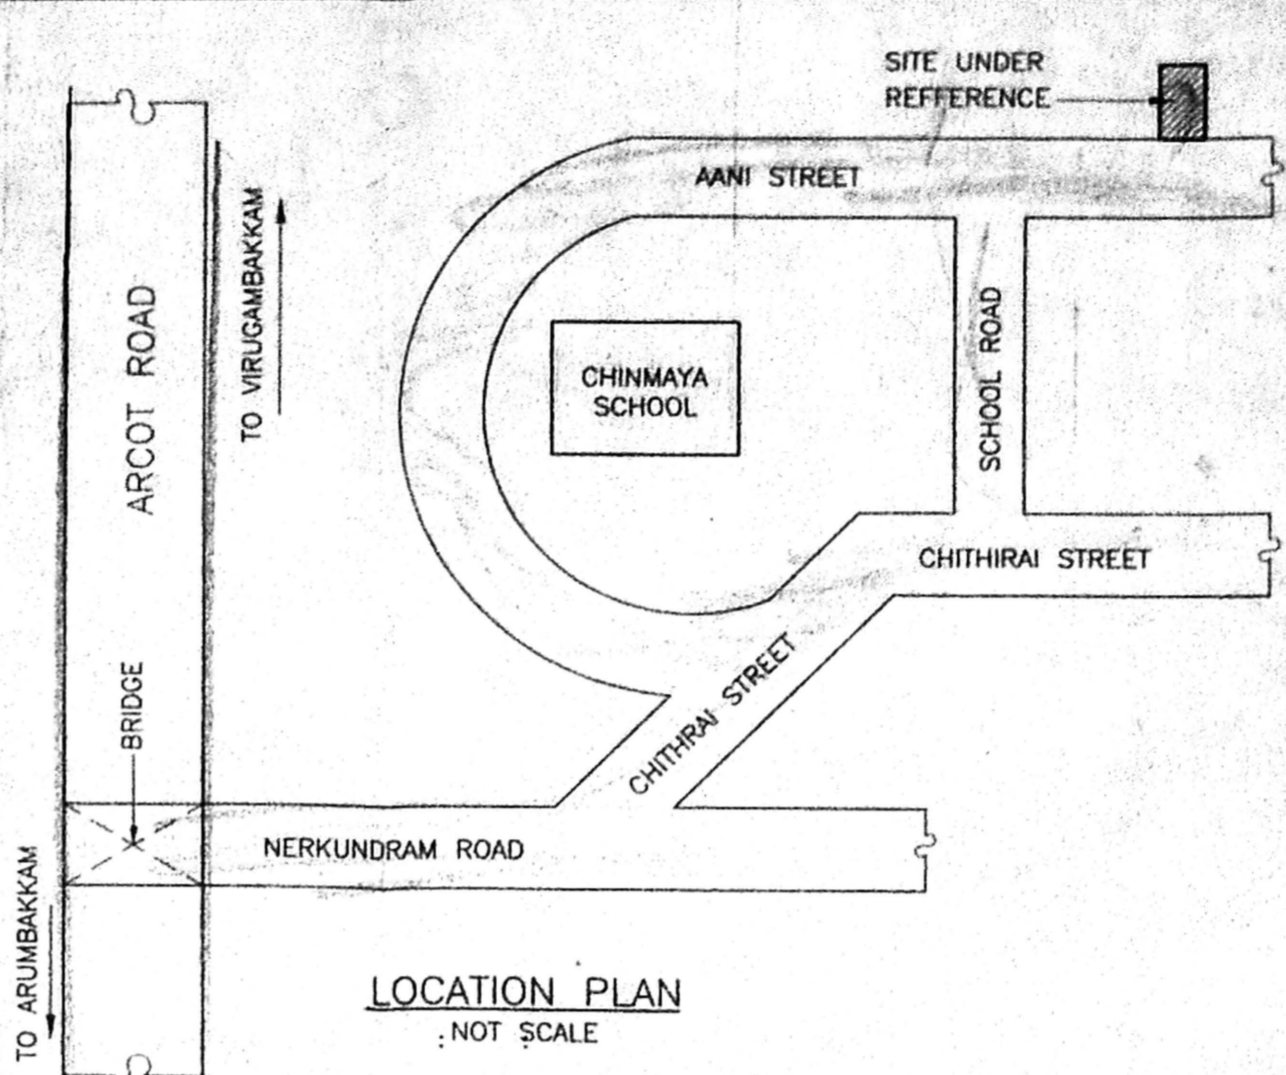


LOCATION PLAN NOT SCALE

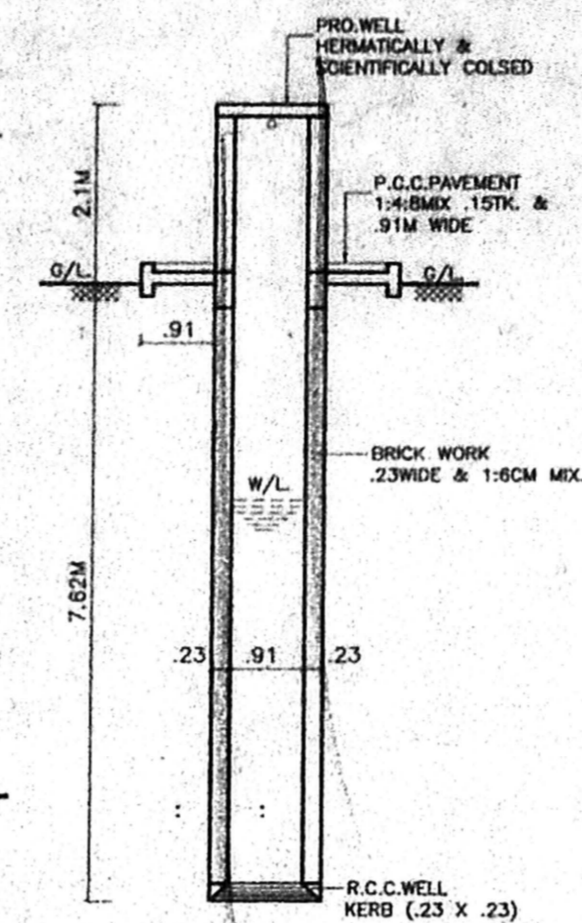


SECTION OF PROPOSED WELL

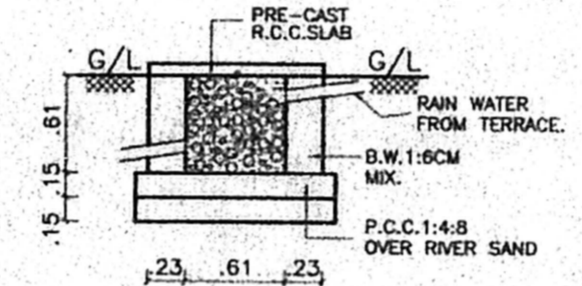


SECTION OF PRO. RAIN WATER SUMP (.61 X .61 X .61)

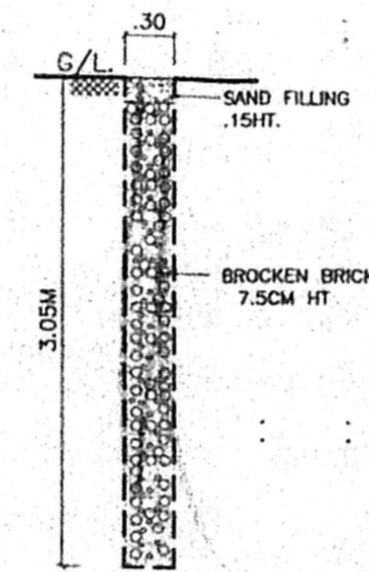

SECTION OF PERCOLATION PIT 3.0Ø 3.05 DEEP & 3.05 C/C

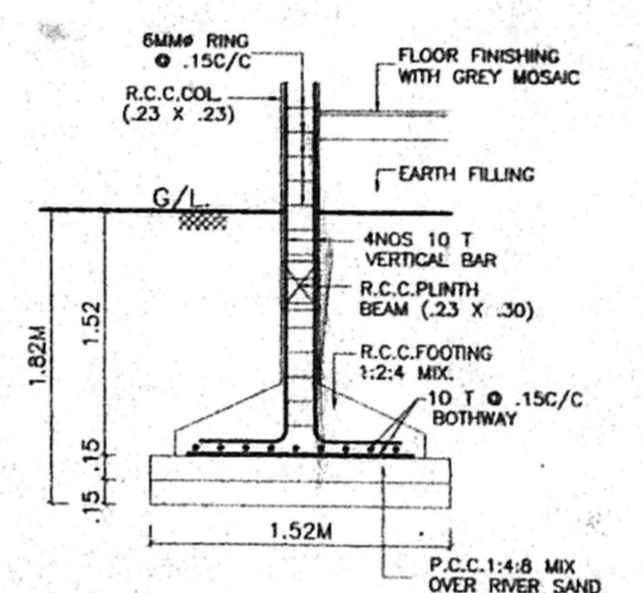

DETAIL OF COLUMN FOUNDATION (1.52 X 1.52 X 1.82)

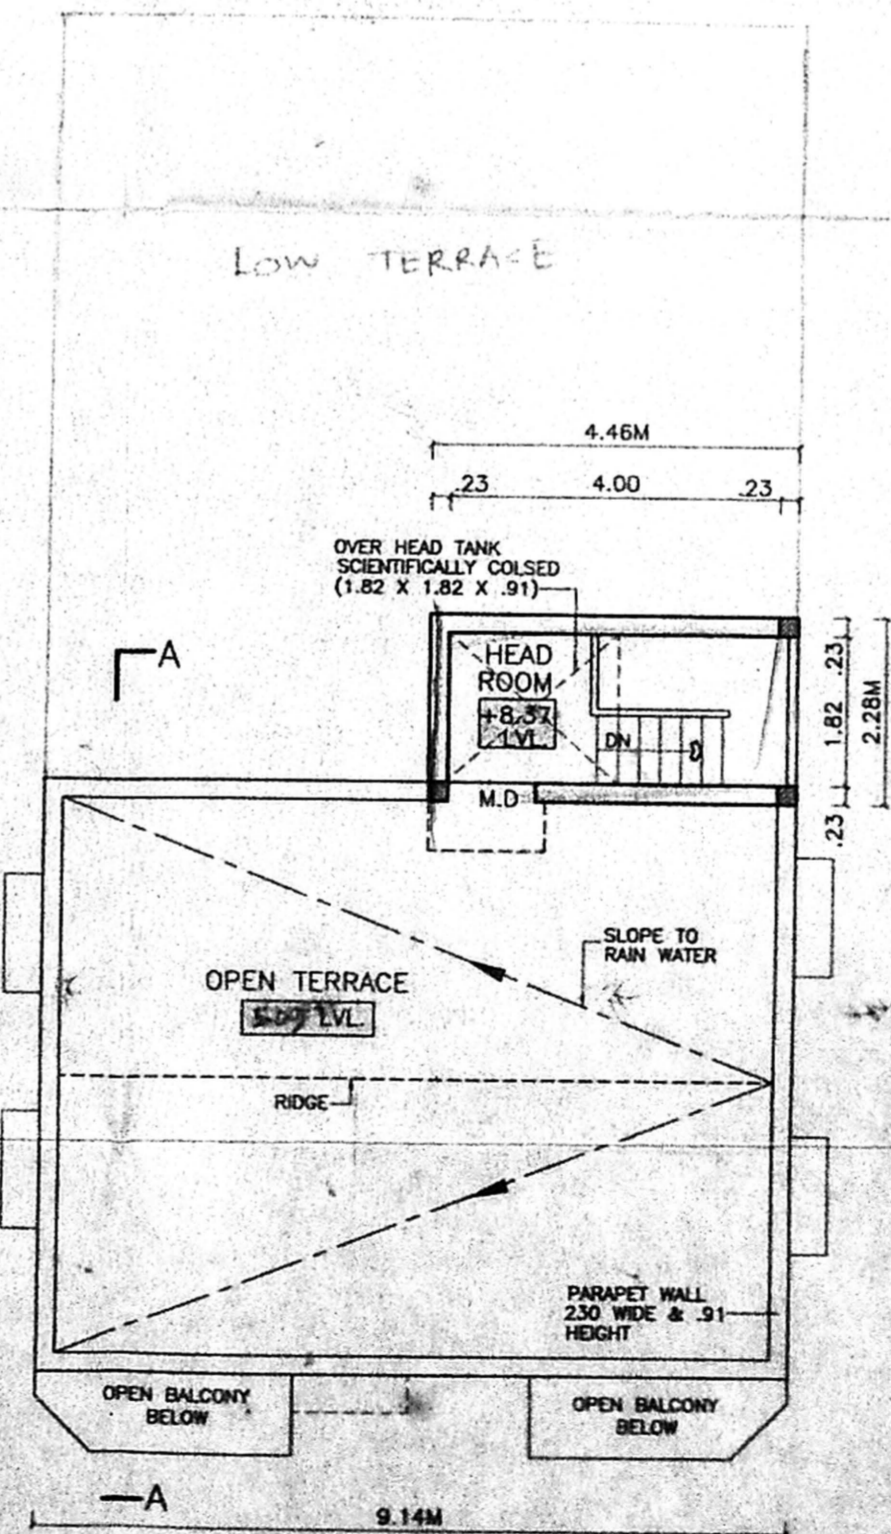

TERRACE FLOOR PLAN

SCHEDULE OF JOINERY

MD	MAIN DOOR	1.06M X 2.10M
D	DOOR	0.91M X 2.10M
D1	DOOR	0.76M X 2.10M
F/W	FRANCH WINDOW	1.82M X 2.10M
W	WINDOW	1.22M X 1.22M
W1	WINDOW	1.22M X 0.91M
W2	WINDOW	0.91M X 1.82M
V	VENTILATOR	0.61M X 0.61M

COLOUR INDEX

ROAD	[Symbol]
PROPOSED CONSTRUCTION	[Symbol]
SITE BOUNDARY	[Symbol]

AREA DETAILS

PLOT NO.	: 143.
EXTENT OF PLOT	: 260.22M ²

STILT CUM GROUND FLOOR AREA: 88.74M²

CARPARKING AREA: 64.42M²

COVERED CAR PARK AREA	: 159.18M ²
PLOT COVERAGE	: 59%
GROUND FLOOR AREA	: 153.18M ²
FIRST FLOOR AREA	: 153.18M ²
FIRST & TERRACE FLOOR AREA	: 88M ²
TOTAL BUILT UP AREA	: 374.36M ²
F.S.I.	: 1.45

PLAN SHOWING THE PROPOSED RESIDENTIAL BUILDING AT PLOT NO.143, AANI STREET, IN S.NO.39, 40/1, 42/2A, 42/2B, 42/2C, CHINMAYA NAGAR, STAGE-II, SENCHERI VILLAGE, CHENNAI-600 092.

OWNER'S SIGNATURE

K SELVAM
 Civil Engineer
 Approved Valuer, License of Surveyor
 Class I Reg. No. 31/99-2000
 Corporation of Chennai
 No 137A, Madhavapuram East,
 CHENNAI-600 052
 Ph. 2248264

LICENSED SURVEYOR SIGNATURE

NOTE: ALL DIMENSION ARE IN METRE.

DATE: 05.05.99

DRAWN BY: BOOMA

SCALE: 1:100, 1:50

CHD. BY:

