



FRONT ELEVATION

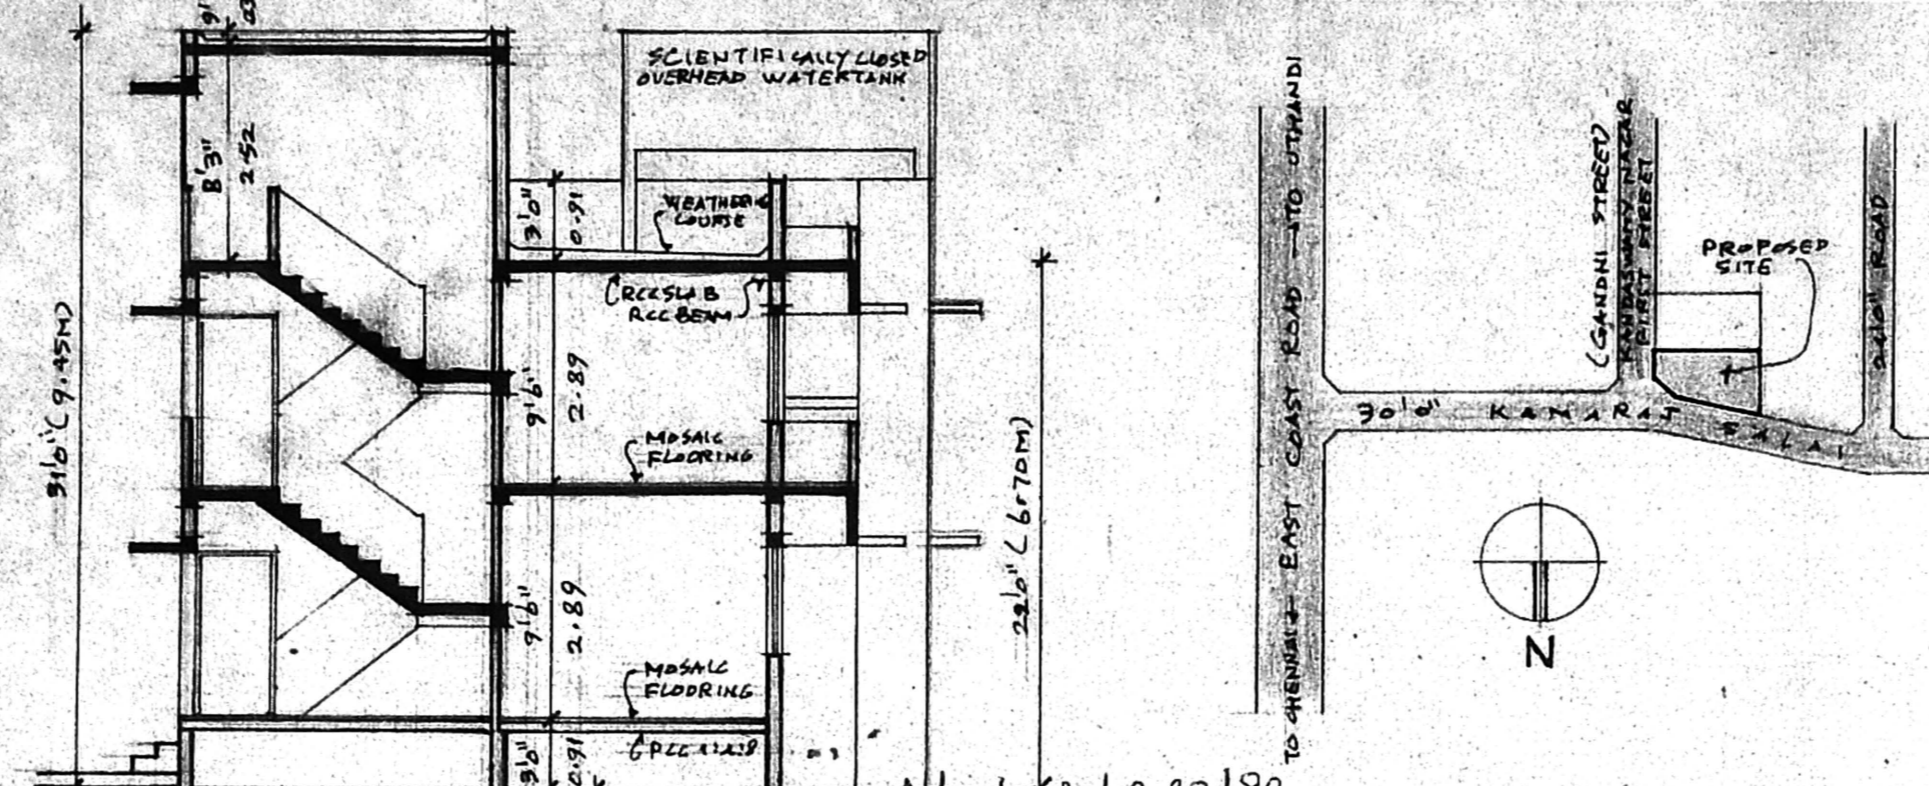

SECTION A-A

LOCATION PLAN
NOT TO SCALE

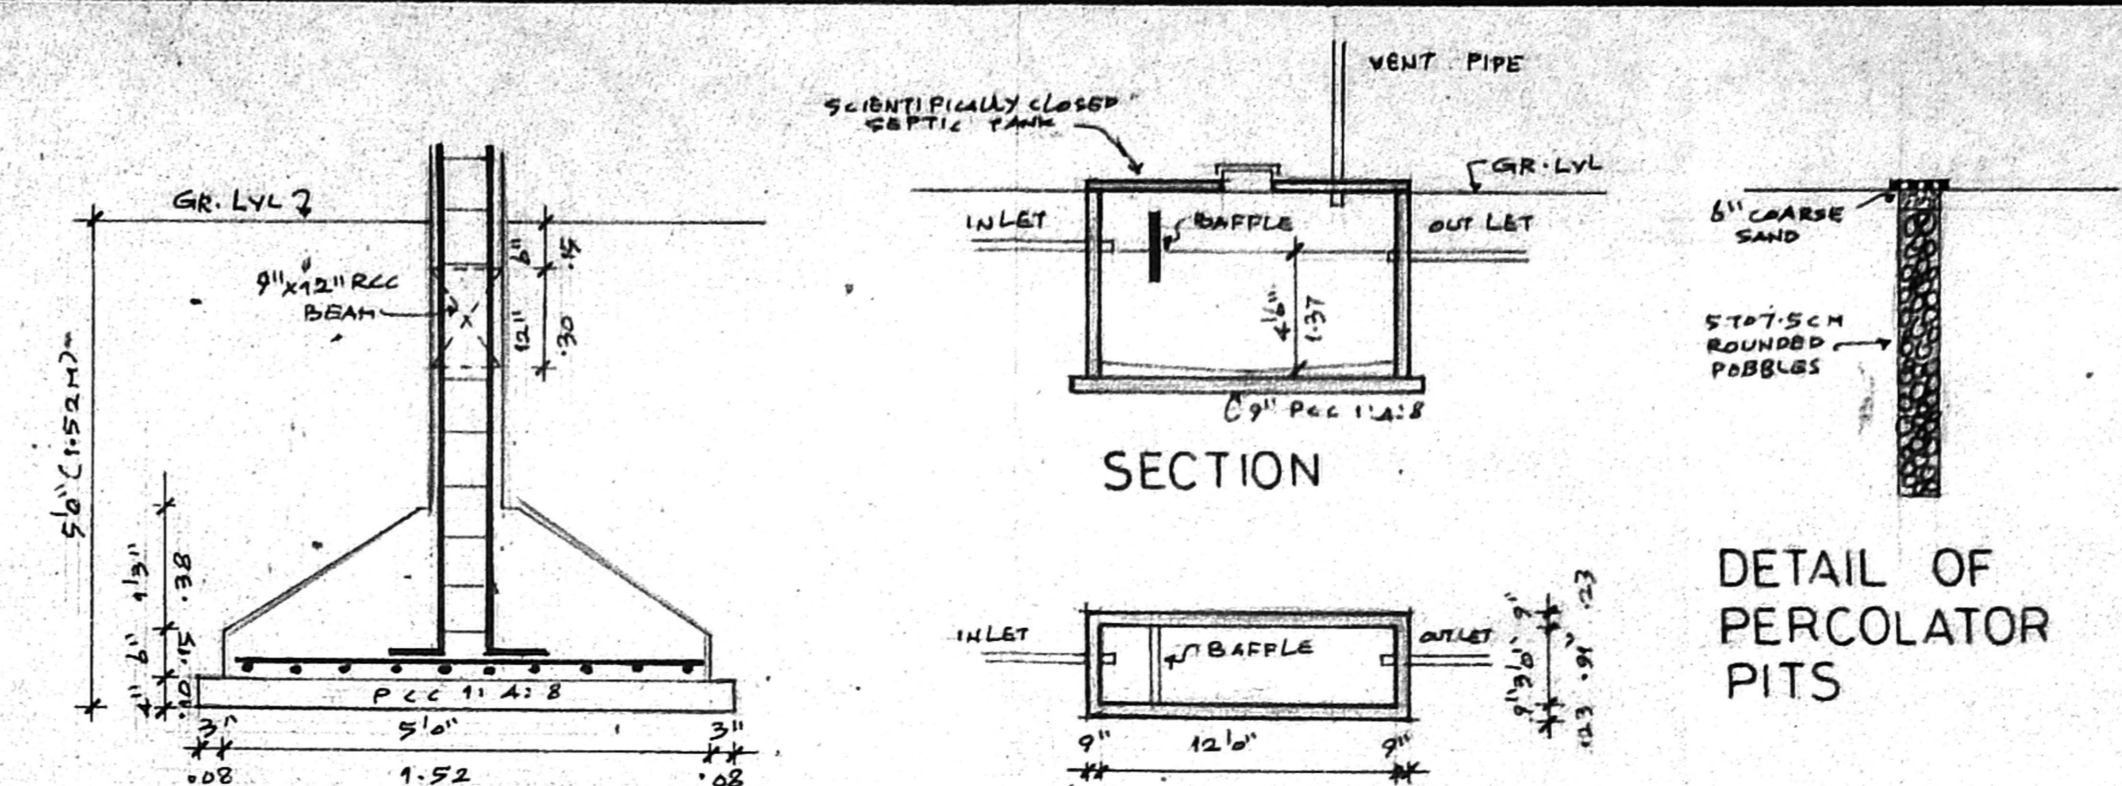

DETAIL OF COLUMN FOOTING

PLAN OF SEPTIC TANK

DETAIL OF PERCOLATOR PITS

SPECIFICATIONS:
 1. THE BUILDING SHALL BE CONSTRUCTED OF R.C.C. FRAMED STRUCTURE WITH 9" BRICK MASONRY WALLS FOR EXTERIOR AND 4 1/2" BRICK PARTITIONS FOR INTERIOR.
 2. ALL EXPOSED CONCRETE SURFACES SHALL BE PLASTERED IN CEMENT MORTAR 1:3 AND ALL BRICK MASONRY SURFACES IN CM 1:4
 3. THE FLOORING SHALL BE LAID WITH HYDRAULICALLY PRESSED CEMENT MUGGINS TILES AND FINISHED BY MAKING POLISHING.
 4. THE WEATHERING COURSE SHALL BE LAID TO SLOPE IN BRICK JELLY LIME MORTAR AND FINISHED WITH ONE LAYER OF COUNTRY TILES.

SCHEDULE OF FINISHES:

D1	3' 3" x 7' 0"	1.00	2.13	T.W. PANELLER DOOR
D2	3' 0" x 7' 0"	0.75	2.13	C.W. FLUSH DOOR
D3	2' 6" x 7' 0"	0.75	2.13	C.W. FLUSH DOOR
W1	3' 0" x 4' 6"	0.91	1.37	C.W. GLAZED WINDOW
W2	4' 0" x 3' 6"	1.22	1.07	C.W. GLAZED WINDOW
W3	4' 0" x 4' 6"	1.22	1.37	C.W. GLAZED WINDOW
W4	6' 0" x 4' 6"	1.52	1.37	C.W. GLAZED WINDOW
W5	6' 0" x 4' 6"	1.52	1.37	C.W. GLAZED WINDOW
V1	2' 0" x 3' 0"	0.61	0.91	C.W. LOUVERED VENTILATOR


AREA STATEMENTS:

	SQ. FT.	SQ. M.
1. PLOT AREA	2130.00	225.75
2. F.S.I. PERMISSIBLE 1.5	3195.00	338.62
3. BUILT UP AREA PROPOSED		
(i) GROUND FLOOR	1417.27	131.67
(ii) FIRST FLOOR	1538.77	142.95
	2956.04	274.62
4. F.S.I. CONSUMED 1.216		
5. PLOT COVERAGE 63.22%		


PROPOSED RESIDENTIAL BUILDING ON PLOT NO.162, KANDASWAMY NAGAR ON KAMARAJ SALAI COMPRI SED IN S.NO.115 OF PALAVAKKAM VILLAGE UNDER ST. THOMAS MT. PANCHAYAT UNION, CHENNAI - 600041

LAYOUT APP LPDM / DDTP 125/74


SIGNATURE OF APPLICANT: *R. Devanathan*
 SIGNATURE OF LICENSED SURVEYOR: *R. Devanathan*
 R. DEVANATHAN, B.Arch., M.C.P. COUNCIL OF ARCHITECTURE REG. CA/639/75 REGISTERED ARCHITECT No: 35 CORPORATION OF CHENNAI

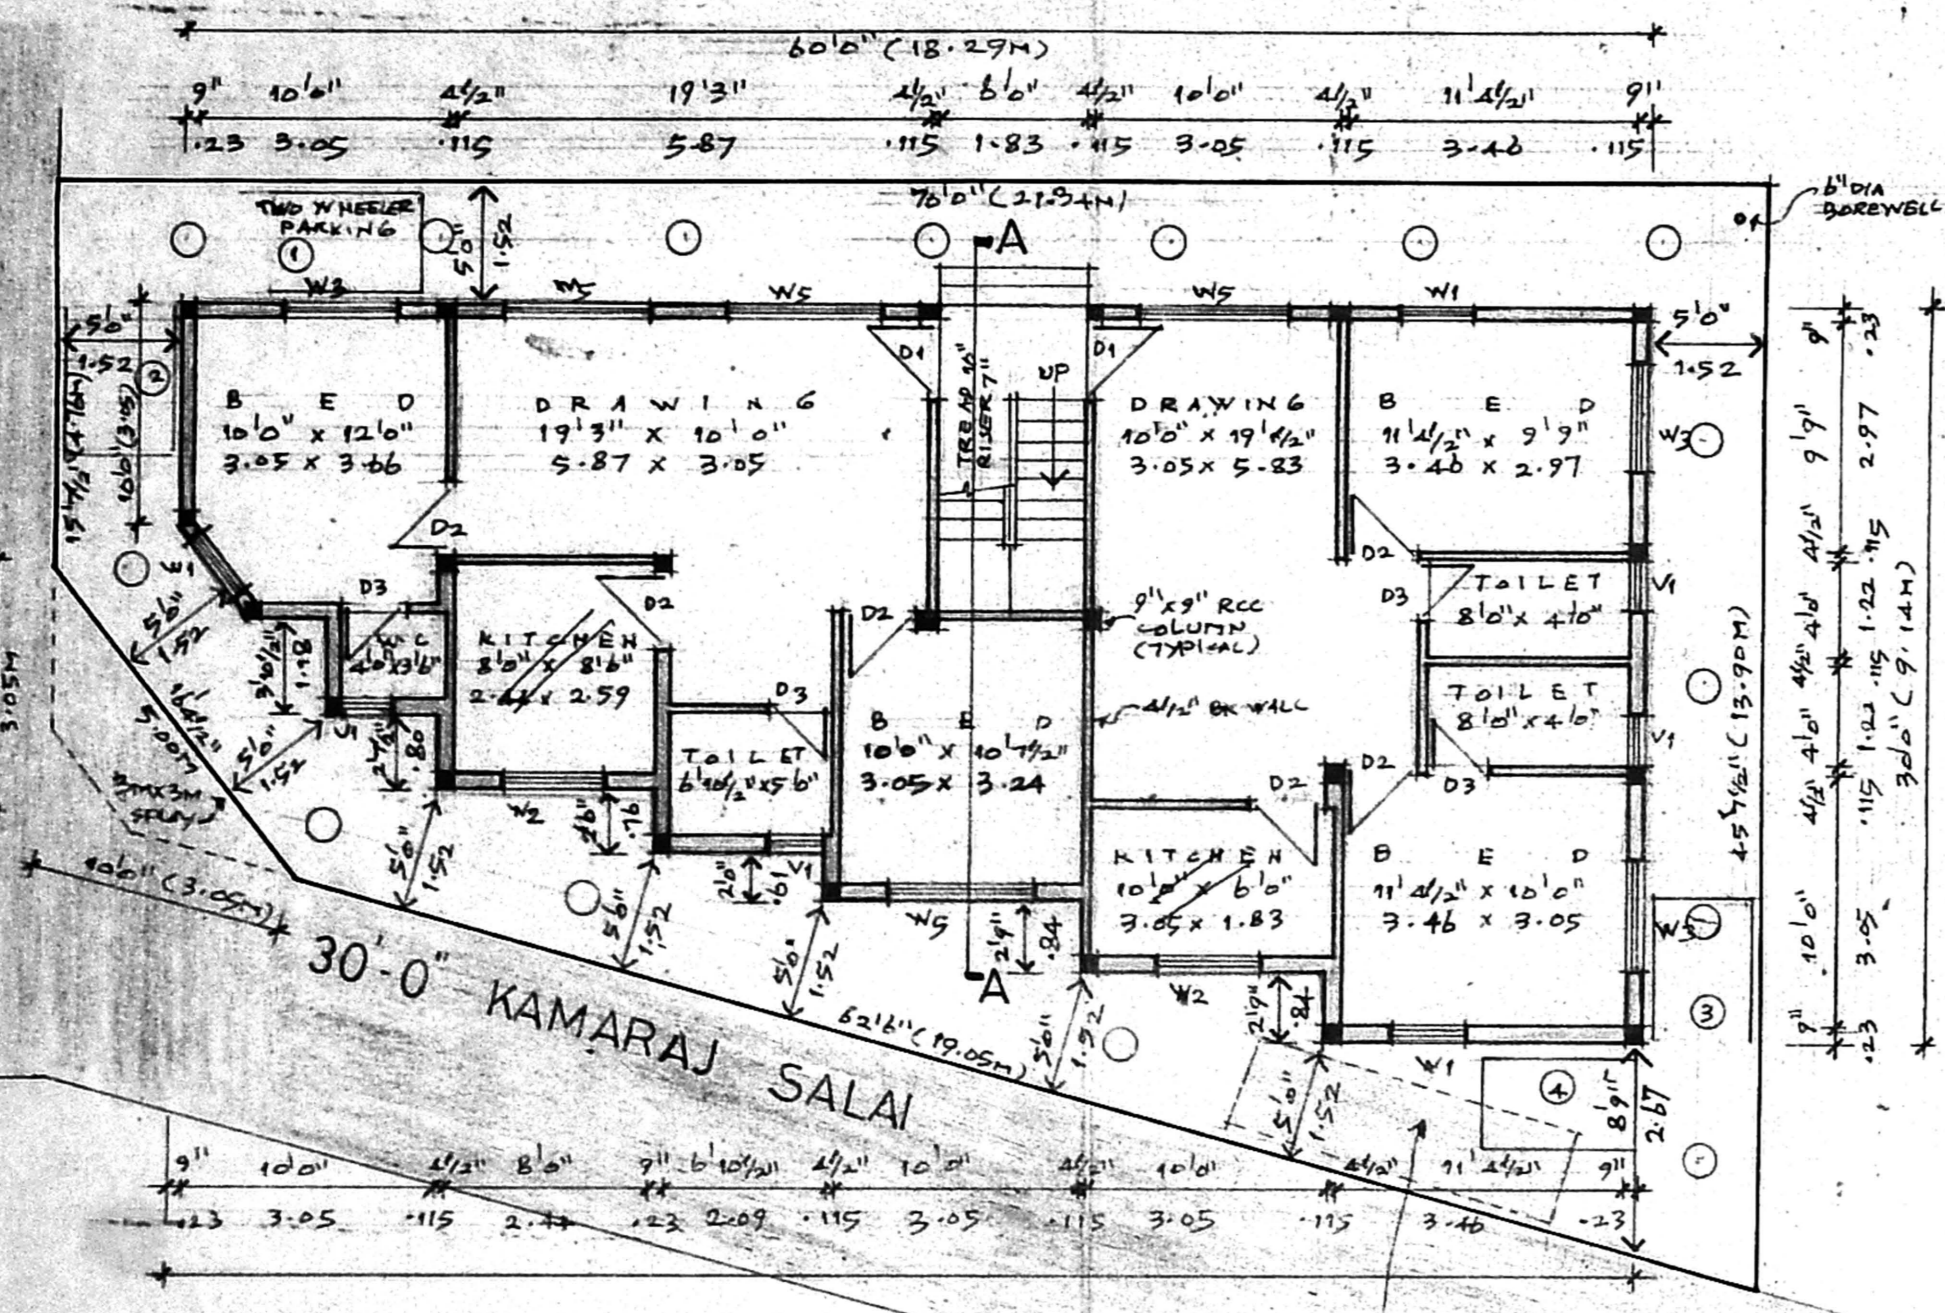

SITE / GROUND FLOOR PLAN
SCALE 1:100

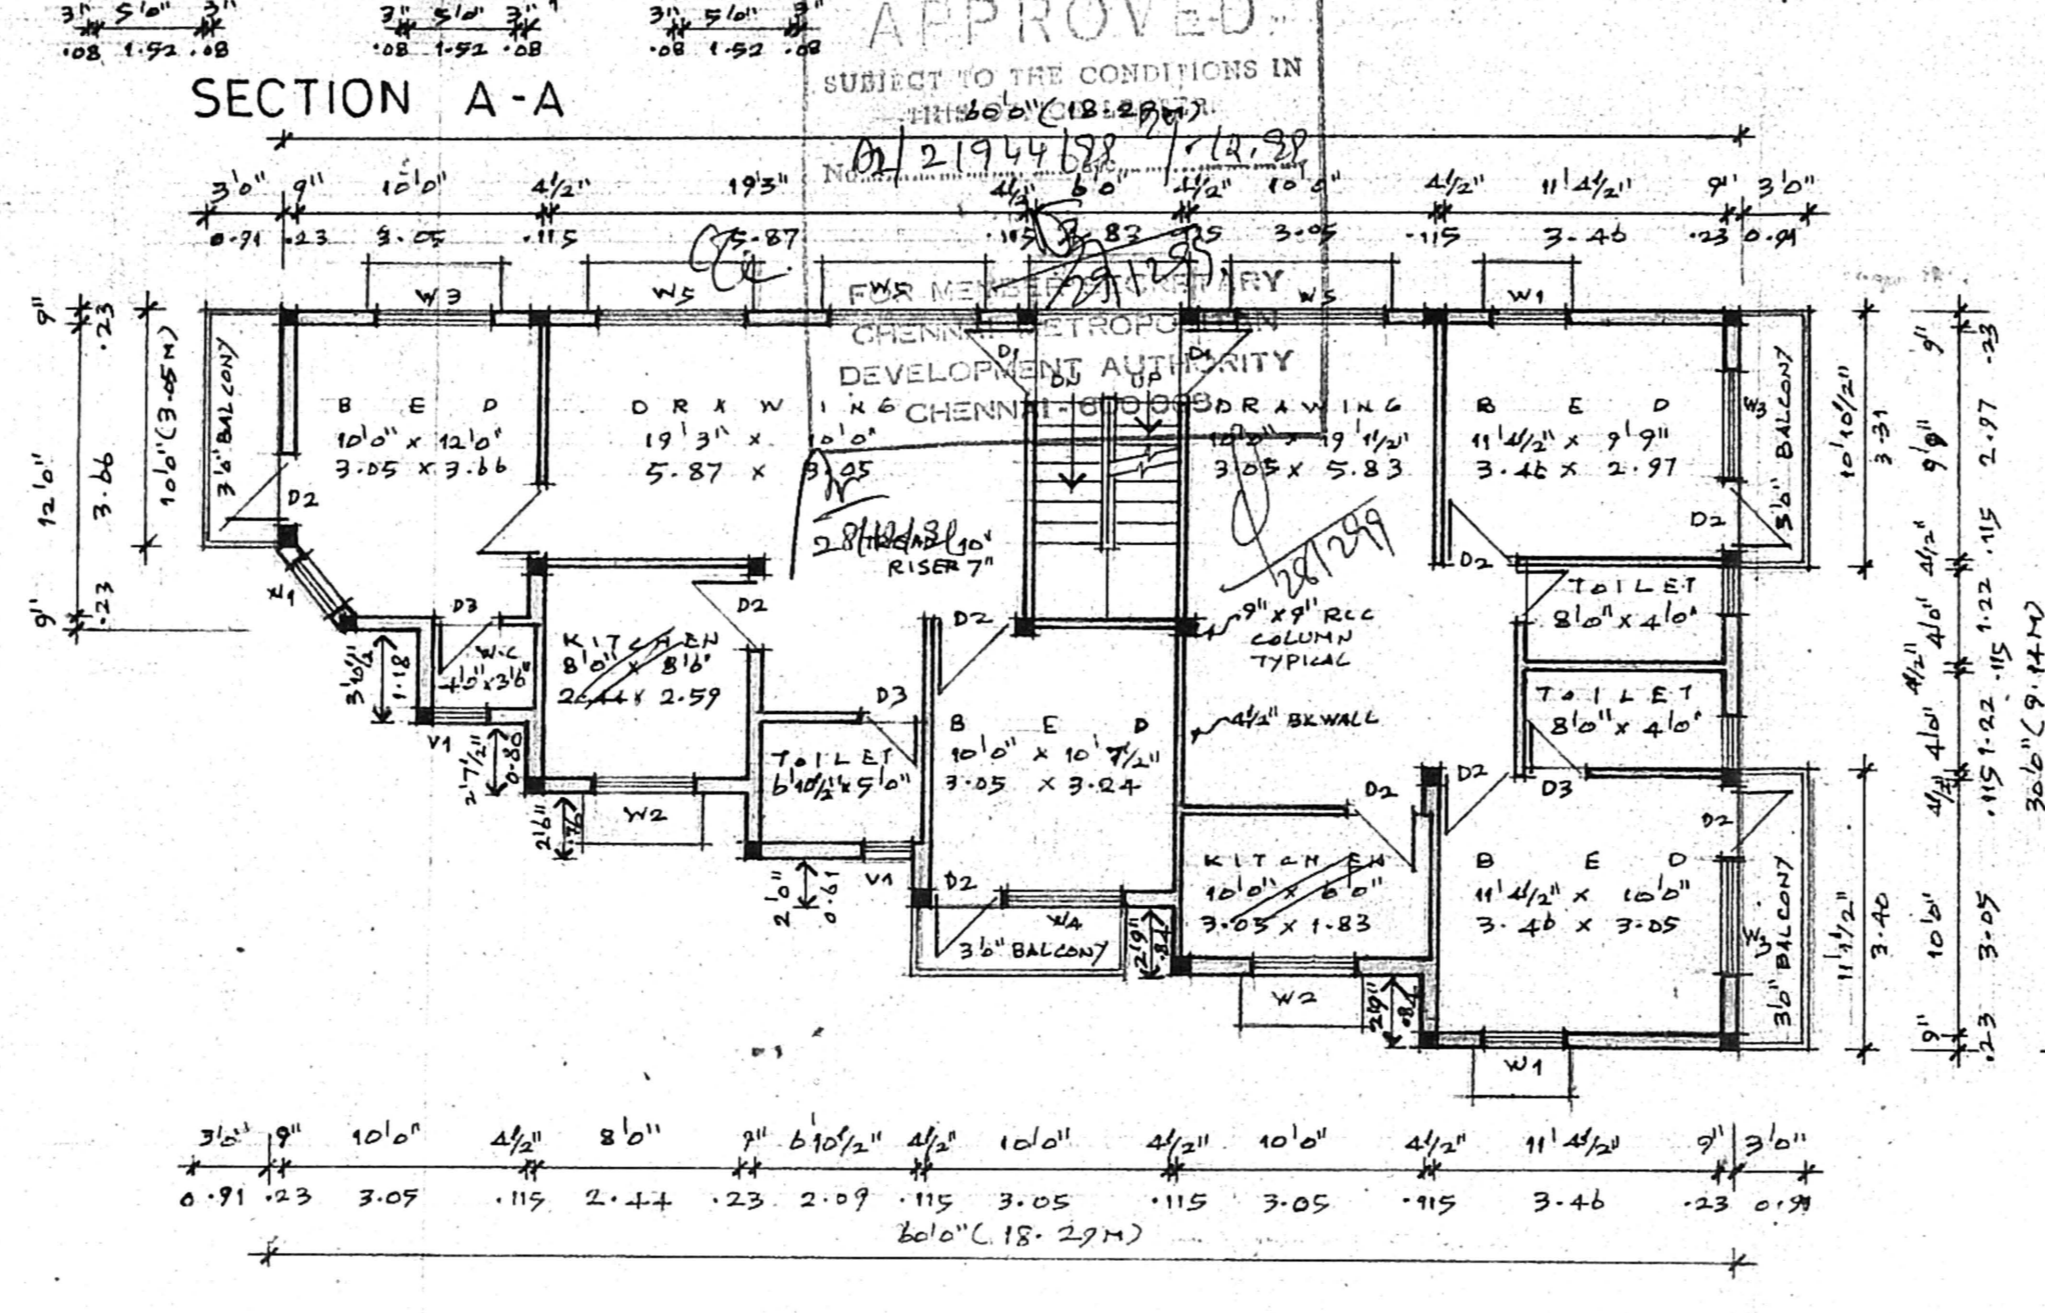

FIRST FLOOR PLAN

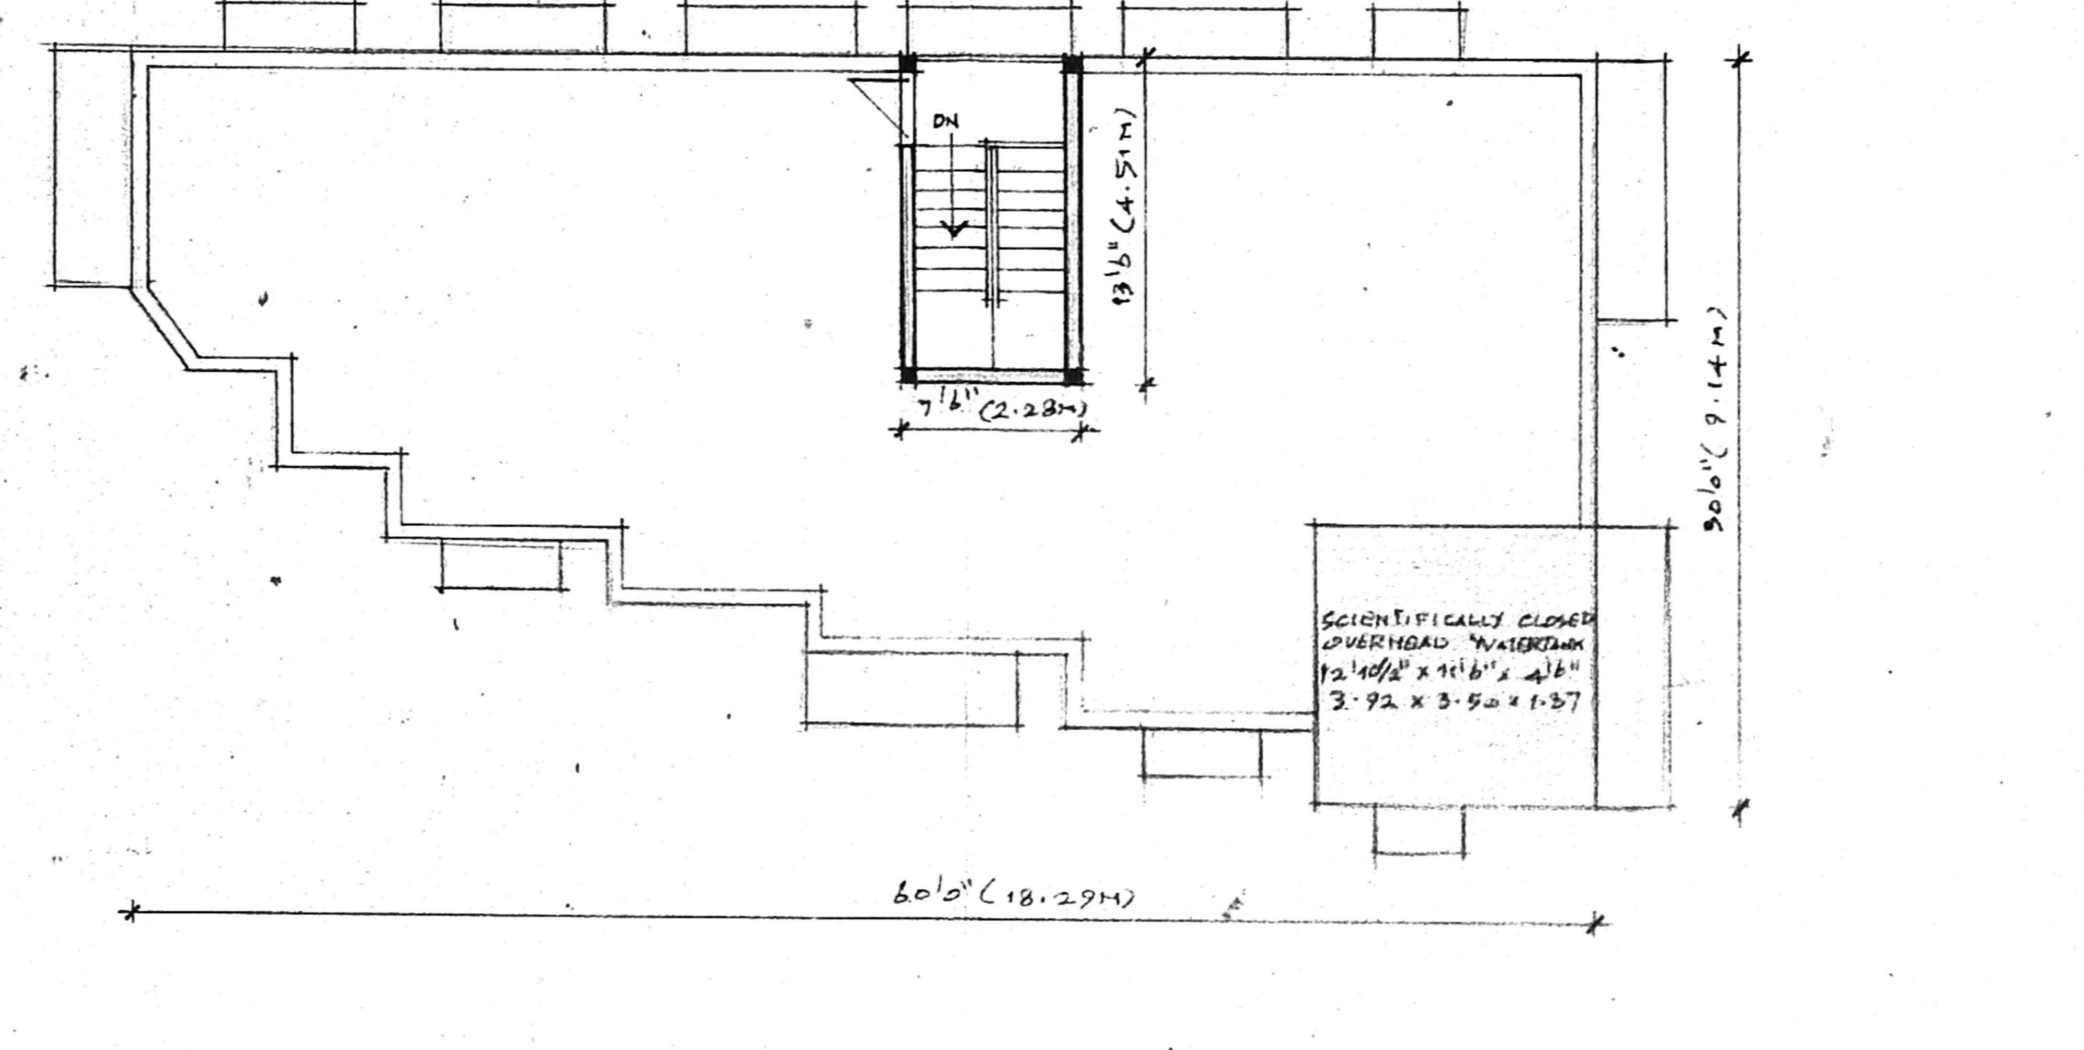

TERRACE FLOOR PLAN

<input type="checkbox"/> PLOT BOUNDARY	<input type="checkbox"/> PROPOSED WORK
<input type="checkbox"/> ACCESS ROAD	<input type="checkbox"/>
SCALE 1:100	DATE
JOB NO.	DWG. NO. M1
NAME AND ADDRESS OF LICENSED SURVEYOR	
R. DEVANATHAN, B.Arch., M.C.P., REG. ST. ARCHITECT 23, FIRST FLOOR, MOOKAMBKA COMPLEX, 4, LADY DESIKA ROAD, MYLAPORE, CHENNAI - 600 004	