



Surveying plan

N
OK
Sw

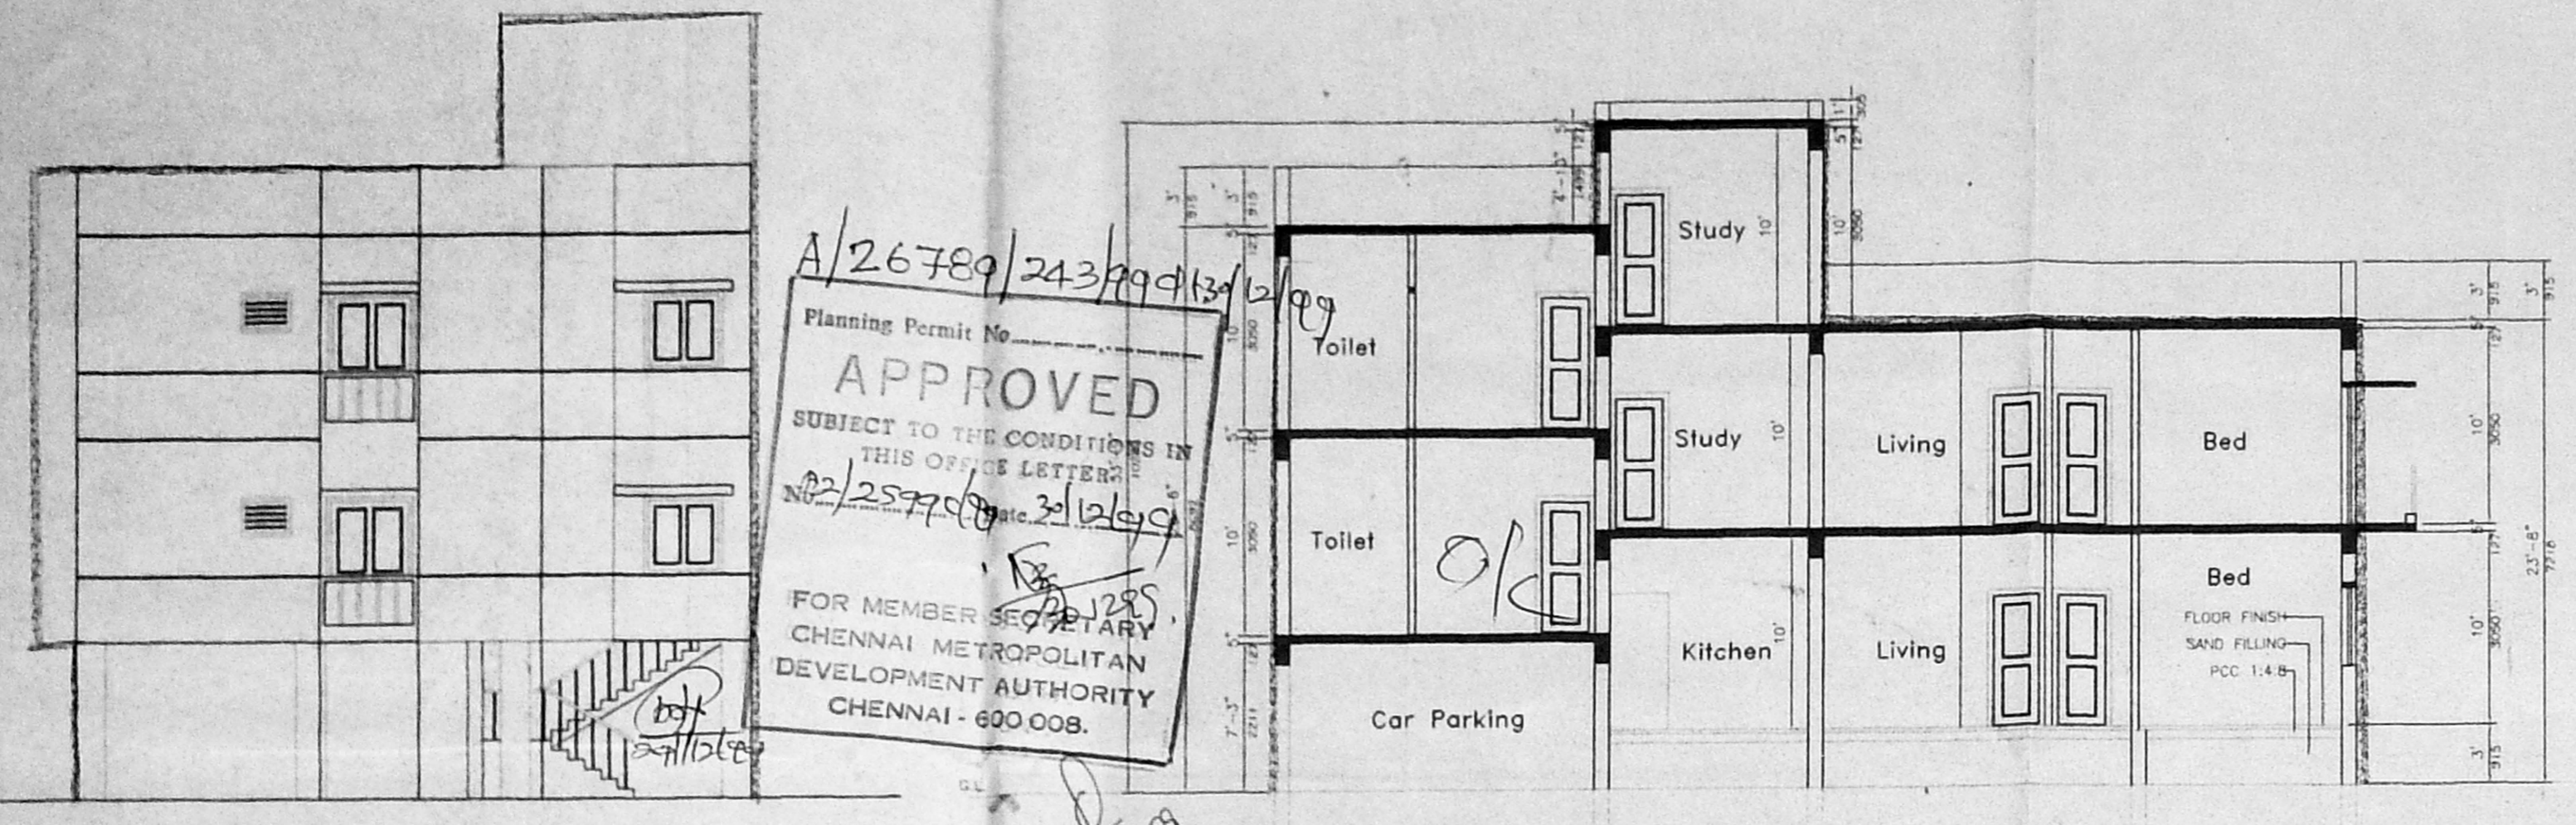

Elevation from -X

Section A-A

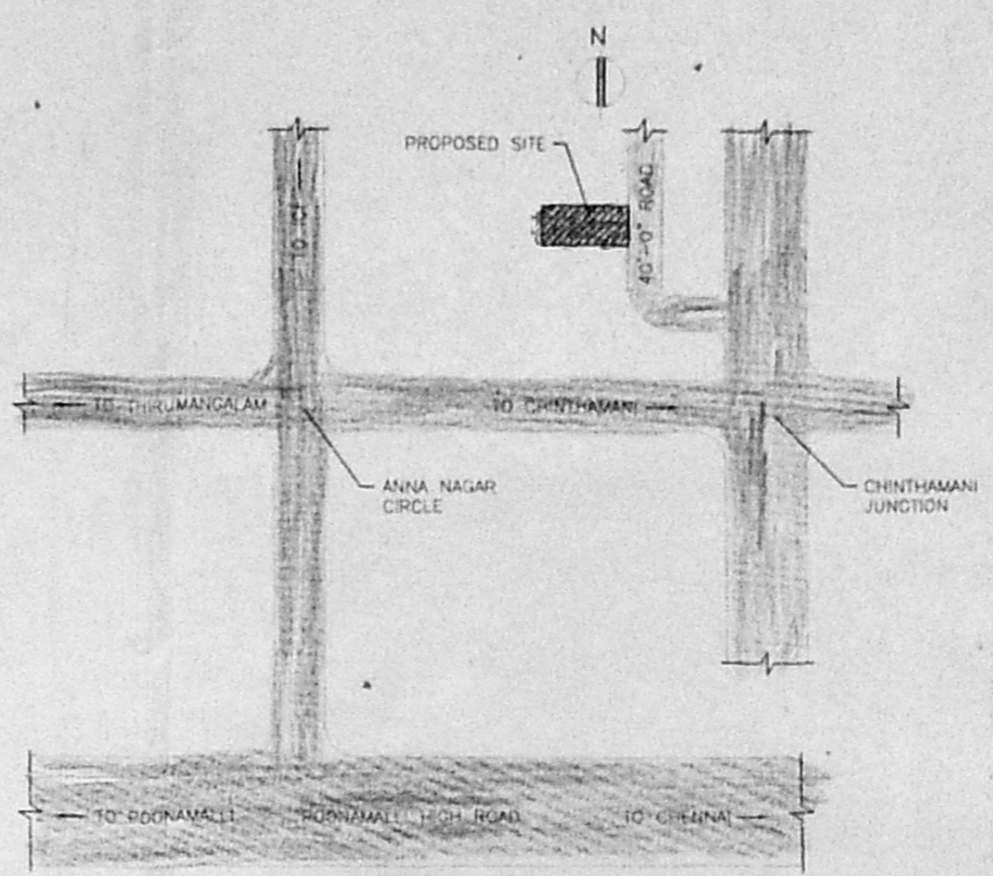

Key plan
(not to scale)

SCHEDULE OF JOINERY

D	DOOR	3'-3" x 7'-0"	991 x 2133
D1	DOOR	3'-0" x 7'-0"	915 x 2133
D2	DOOR	2'-6" x 7'-0"	762 x 2133
W	WINDOW	6'-0" x 4'-0"	1829 x 1219
W1	WINDOW	4'-0" x 4'-0"	1219 x 1219
W2	WINDOW	4'-0" x 3'-0"	1219 x 915
V	VENTILATOR	2'-6" x 2'-0"	762 x 610

SPECIFICATIONS

- FOUNDATION IN PCC 1:2:4 OVER SAND.
- FLOORING IN CERAMIC TILES
- BRICK WORK IN CM 1:6
- PLASTERING IN CM 1:5
- ROOF SLAB, SUNSHADE & LINTELS ARE IN RCC 1:2:4


AREA STATEMENT

	SQ.FT.	SQ.M
PLOT EXTENT	3375	313.66
Still cum Ground floor area	1280.35	118.9
Upper G.F cum part First floor	2074.64	192.81
First floor cum part Terrace floor	1109.7	103.13
TOTAL AREA:	4464.64	414.92
PLOT COVERAGE	61.47%	
F.S.I	1.32	


COLOUR INDEX

- PROPOSED
- ROAD
- SITE BOUNDARY


PLAN SHOWING THE PROPOSED BUILDING AT PLOT NO.231, IN ARIGNAR ANNA NAGAR SCHEME, MADRAS (TSNO / RSNO 47 / part of PERIAKUTAL VILLAGE), CORPORATION OF MADRAS MADRAS DISTRICT.

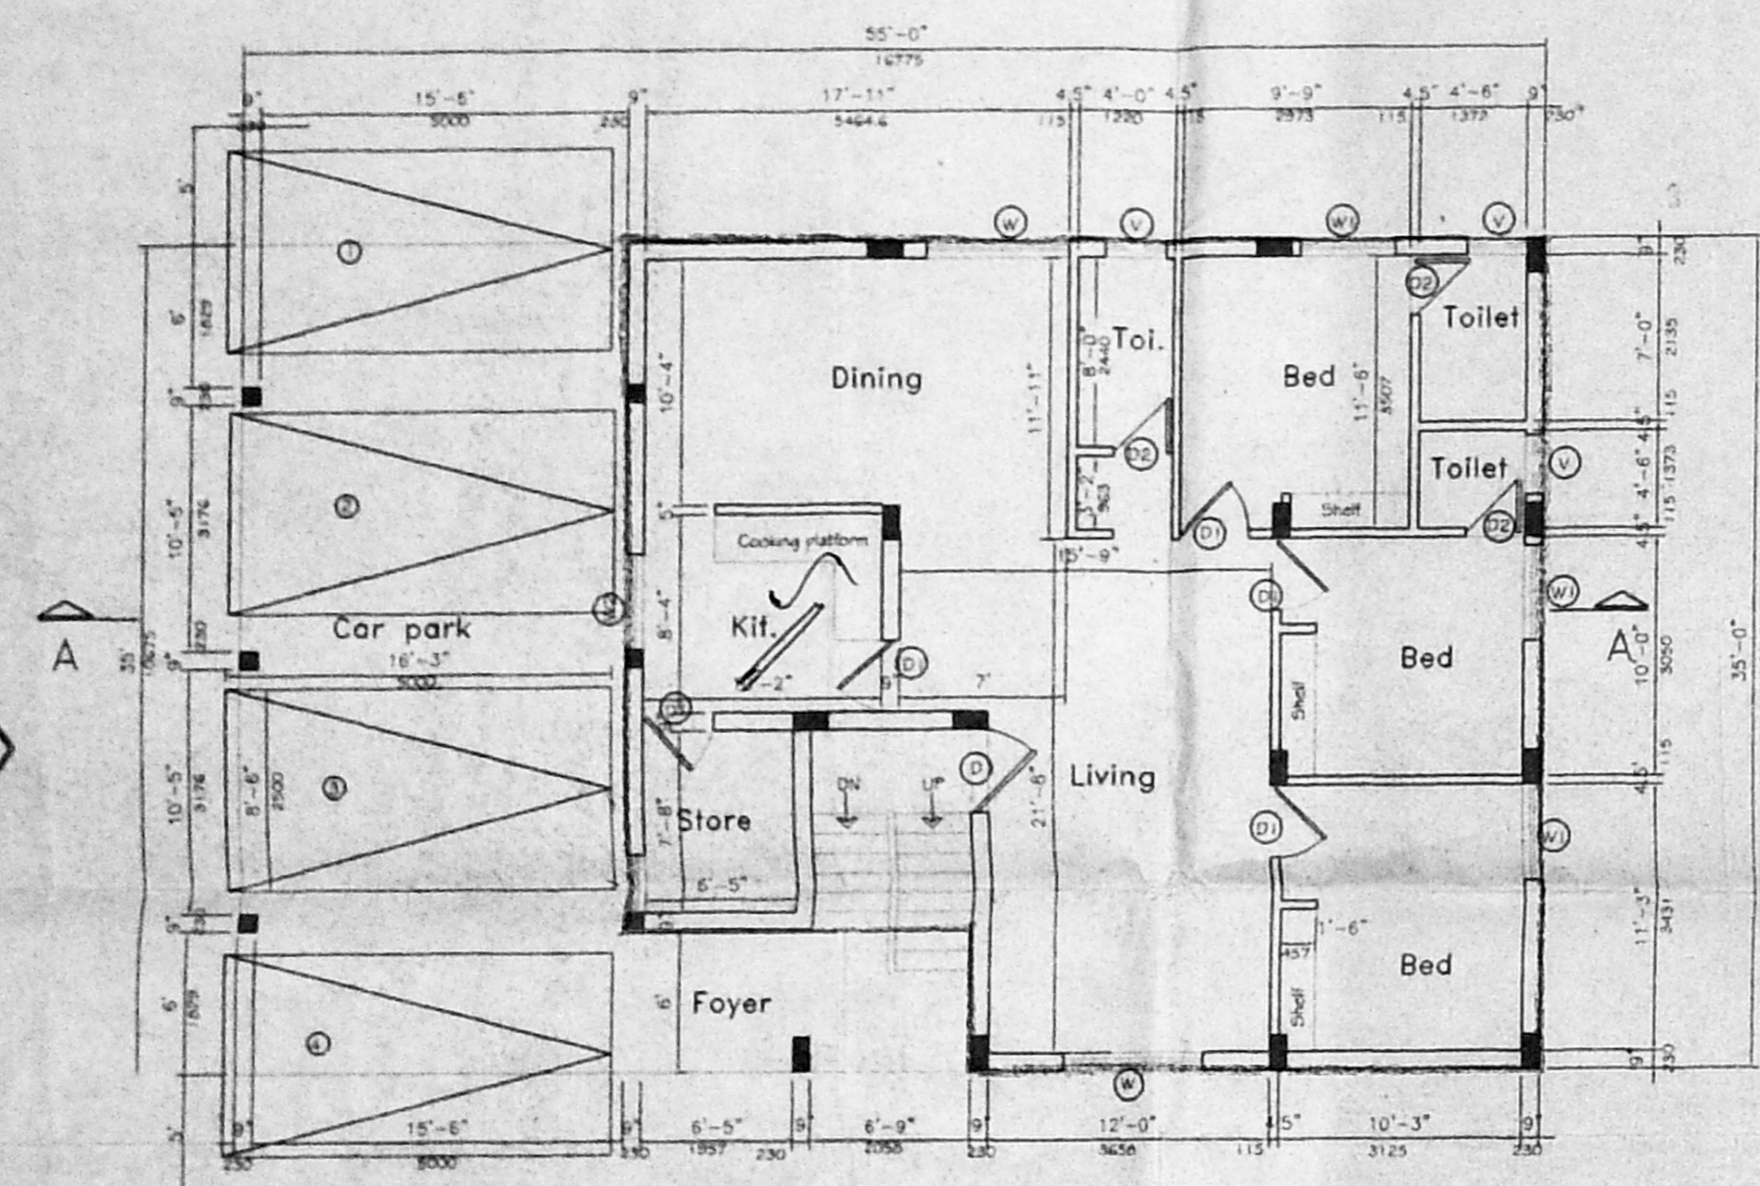


stilt cum ground floor plan

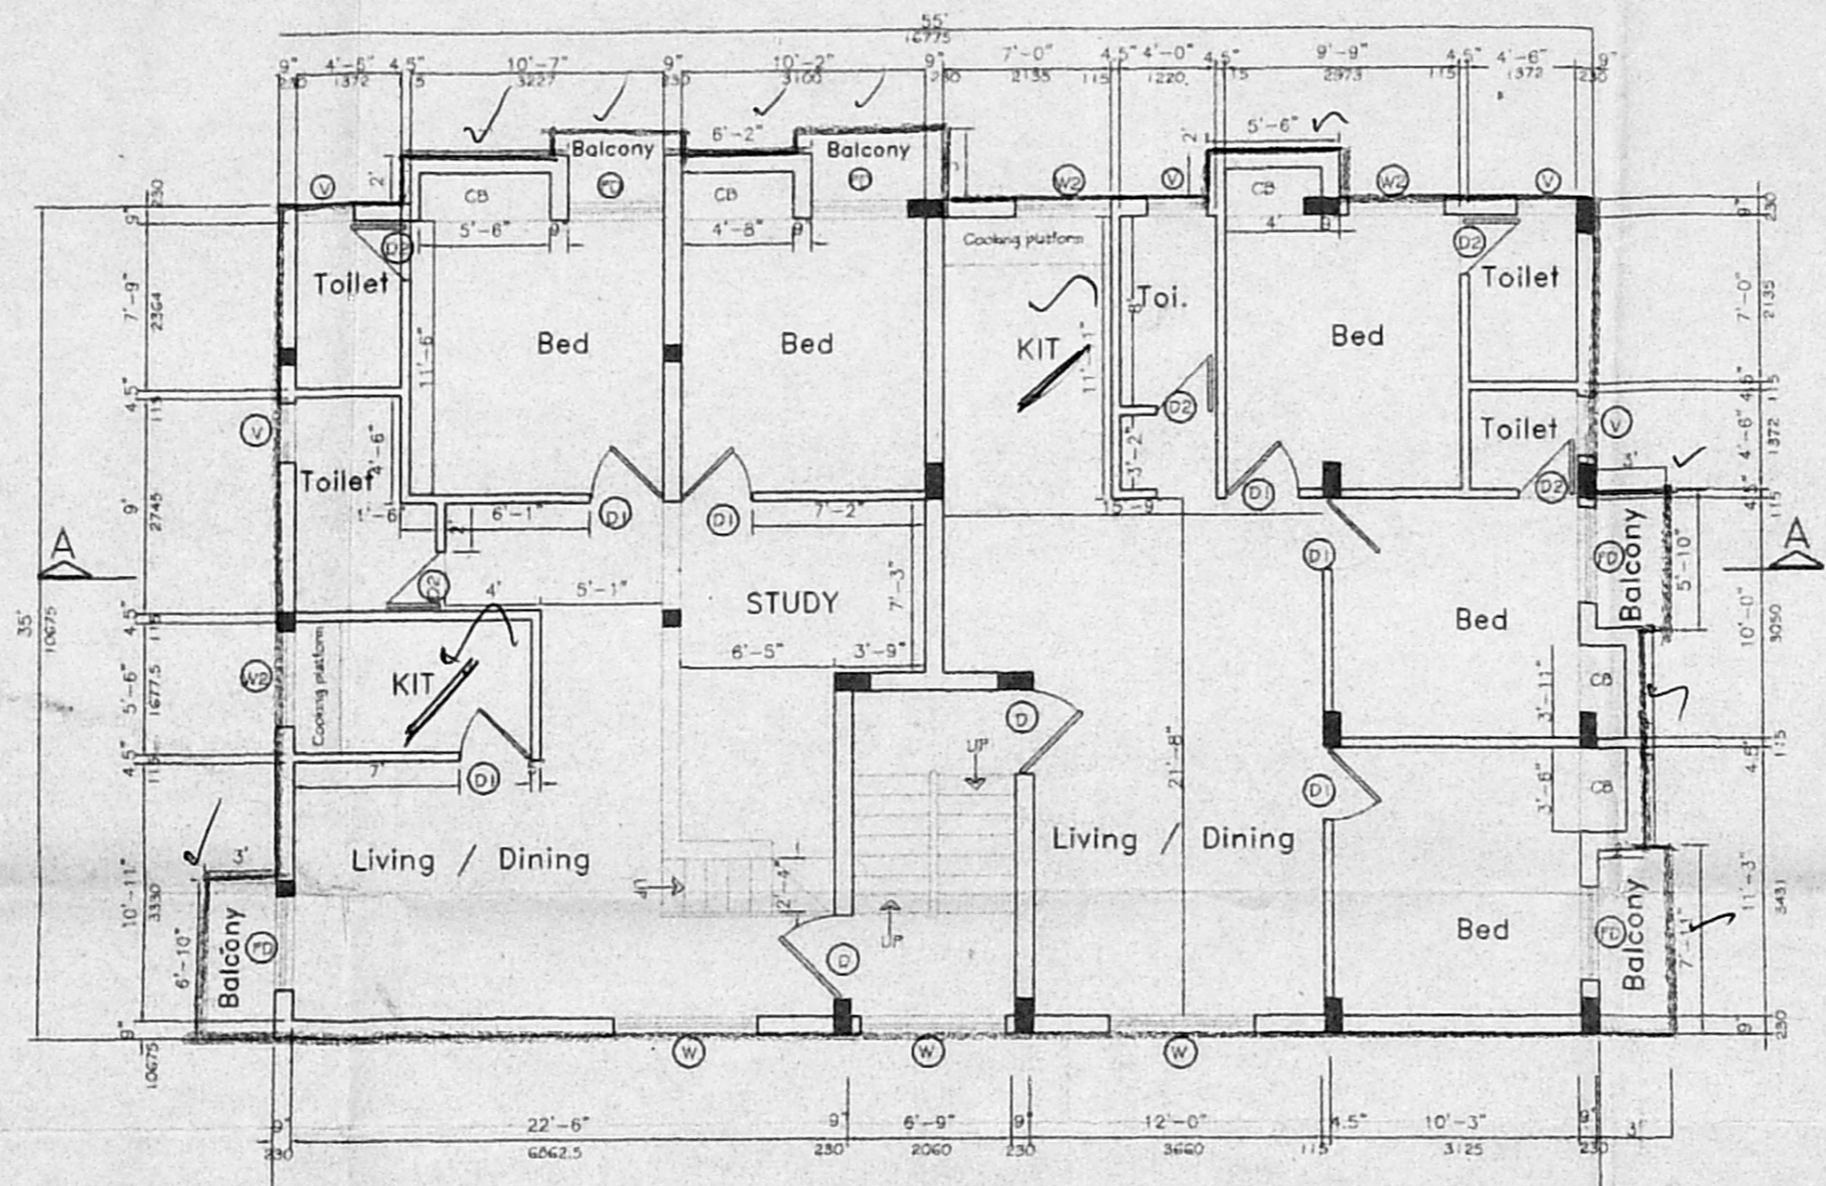


upper ground floor cum part first floor plan

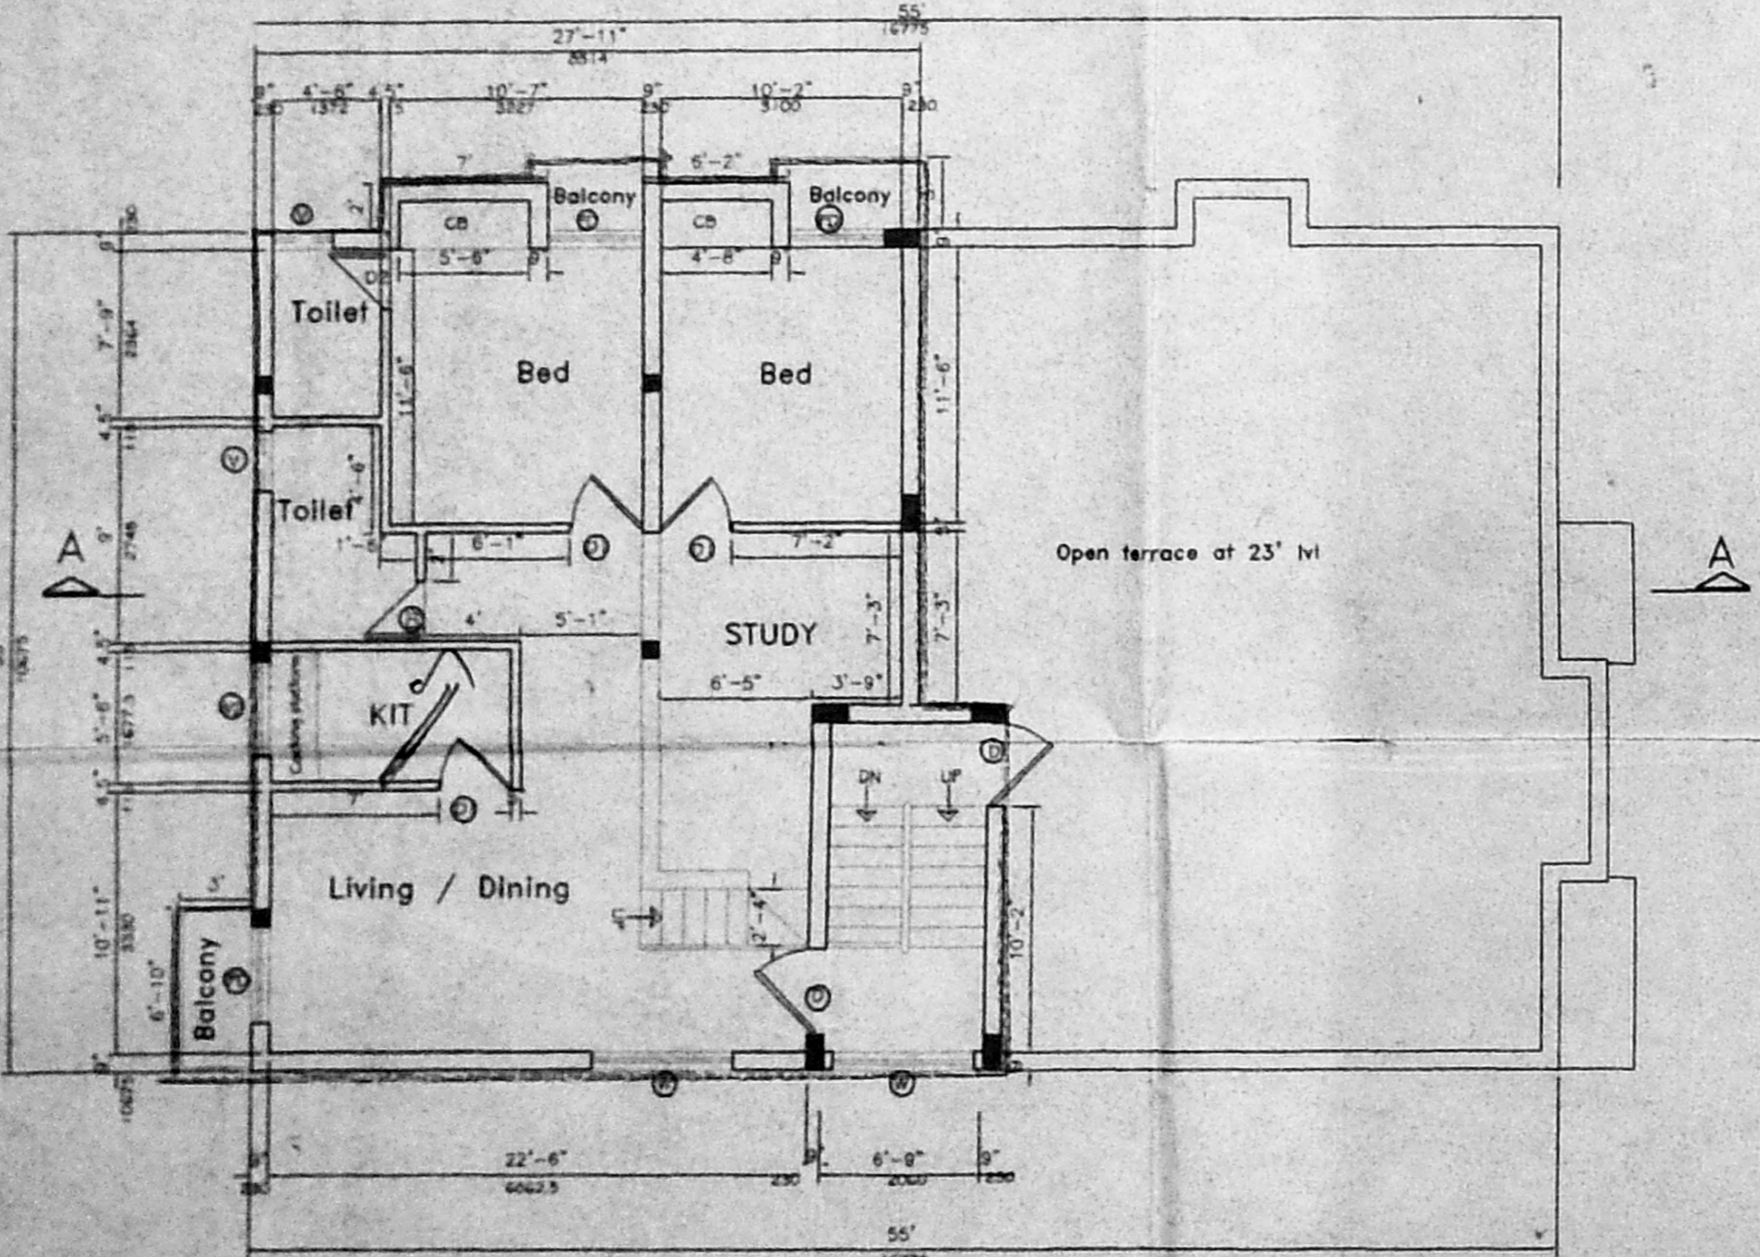

first floor cum part terrace plan

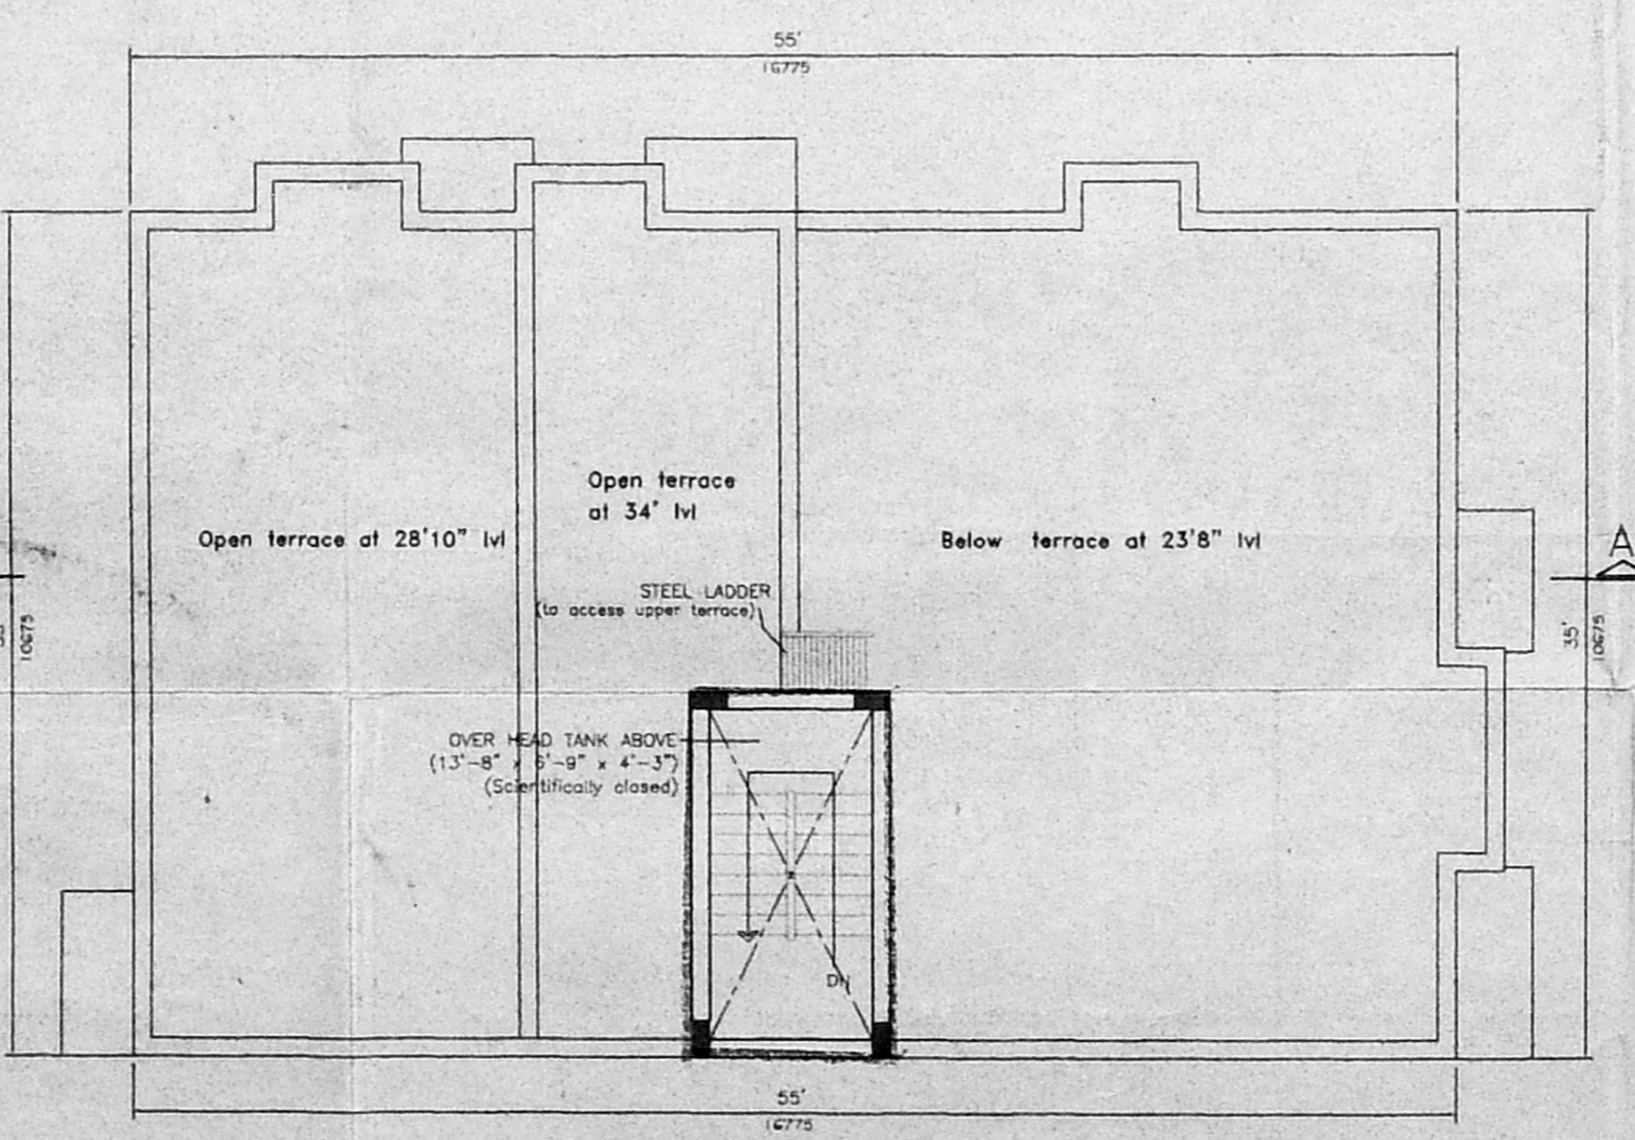

terrace floor plan

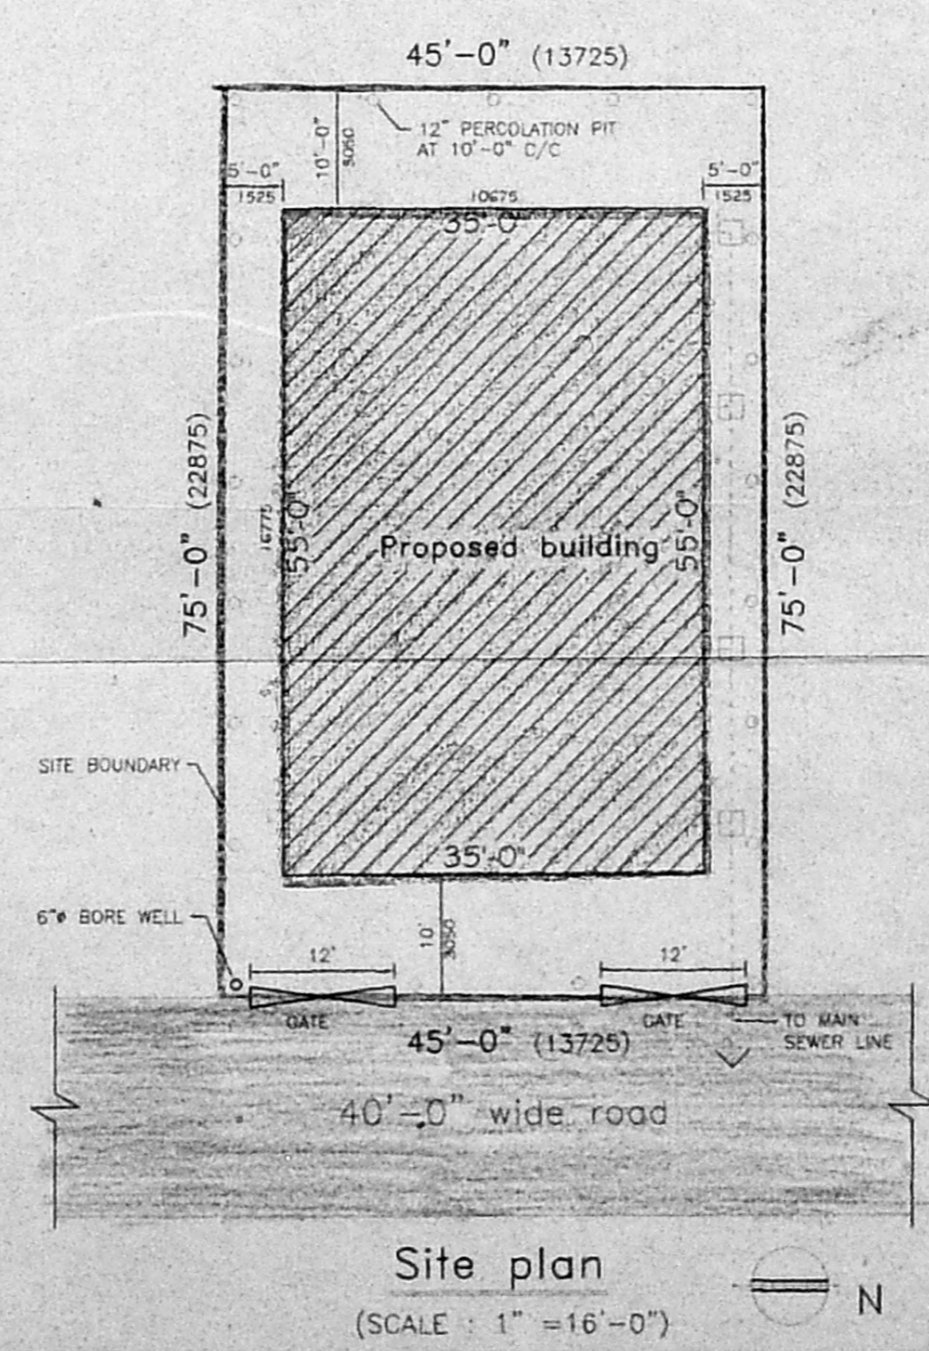

Site plan
(SCALE: 1" = 16'-0")

N.V. Subramanian
OWNER SIGNATURE

SCALE: 1" = 8'-0" (1:100)
D.K. SRINIVASAN, D.C.E.
Consulting Civil Engineer
LICENSED SURVEYOR
(Licence No: 634 - Class - II)
CORPORATION OF CHENNAI
No. 6/14, Velachery Main Road
Wijayanagar, Medavakkam
CHENNAI-601 302
LICENSED SURVEYOR