



ELEVATION
30d (9.15)

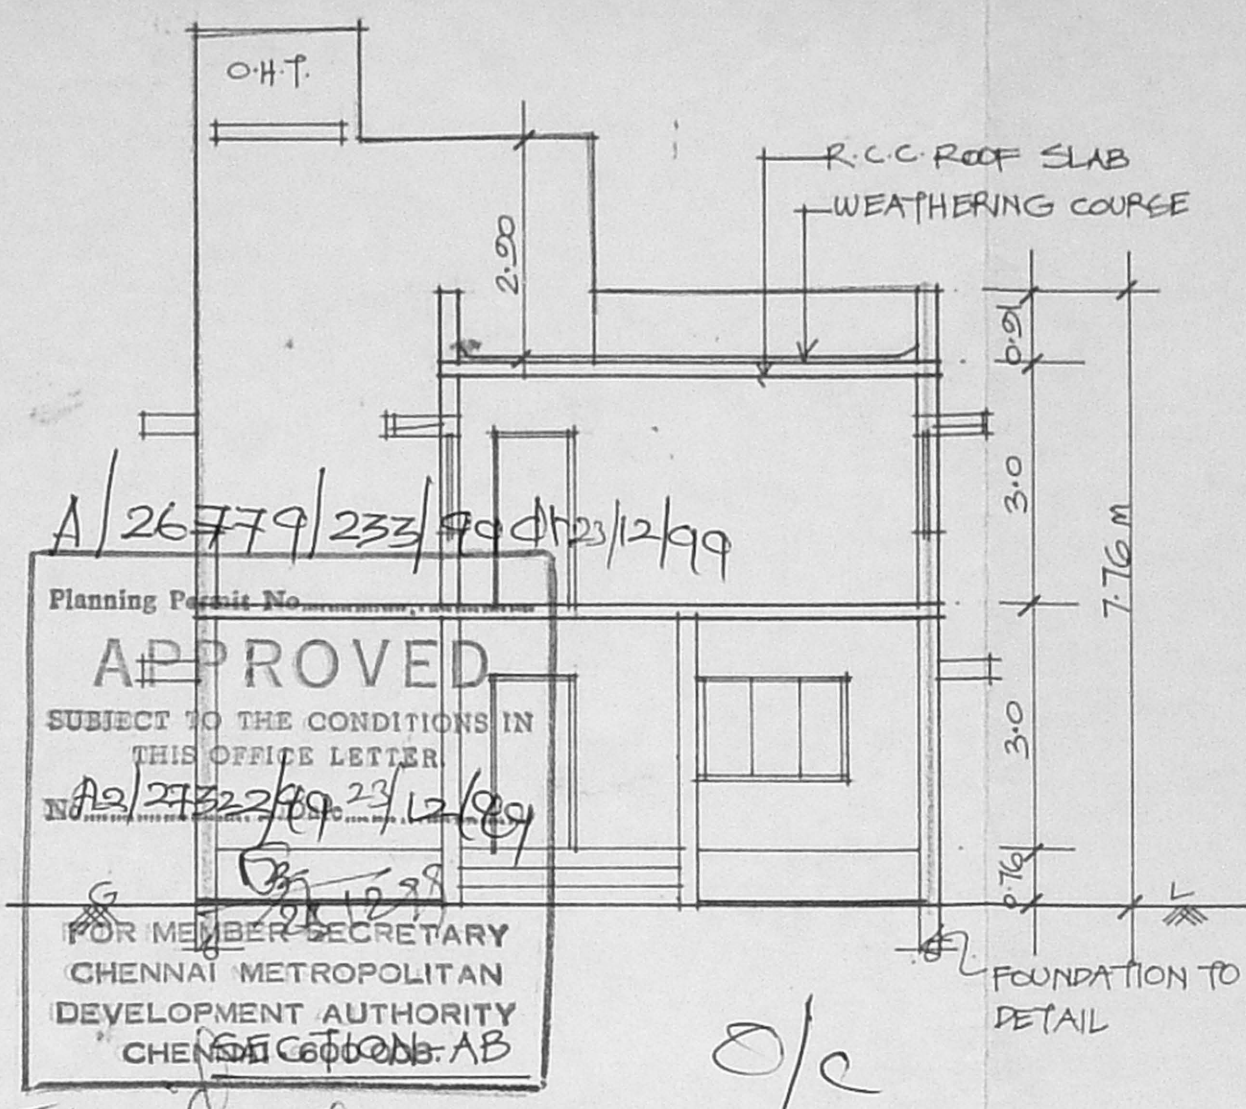


Planning Permit No. **APPROVED**
 SUBJECT TO THE CONDITIONS IN THIS OFFICE LETTER
 NO. 27322/99, 23/12/99
 FOR MEMBER SECRETARY
 CHENNAI METROPOLITAN
 DEVELOPMENT AUTHORITY
 CHENNAI 600 008, A.B.

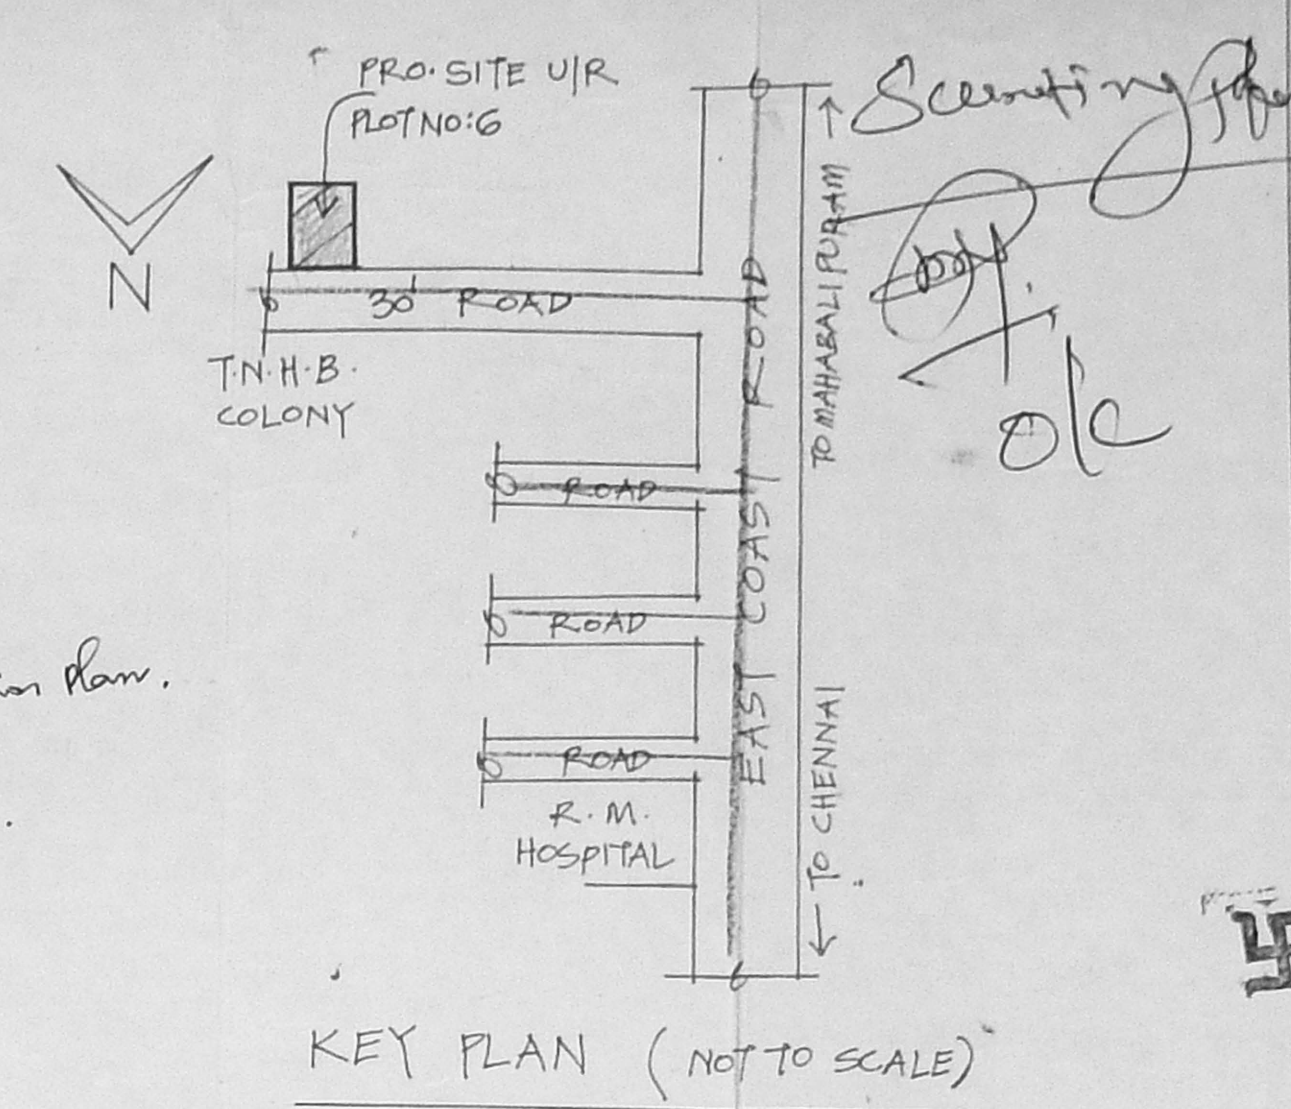


KEY PLAN (NOT TO SCALE)


Impulsion Plan.
 10/11/99.

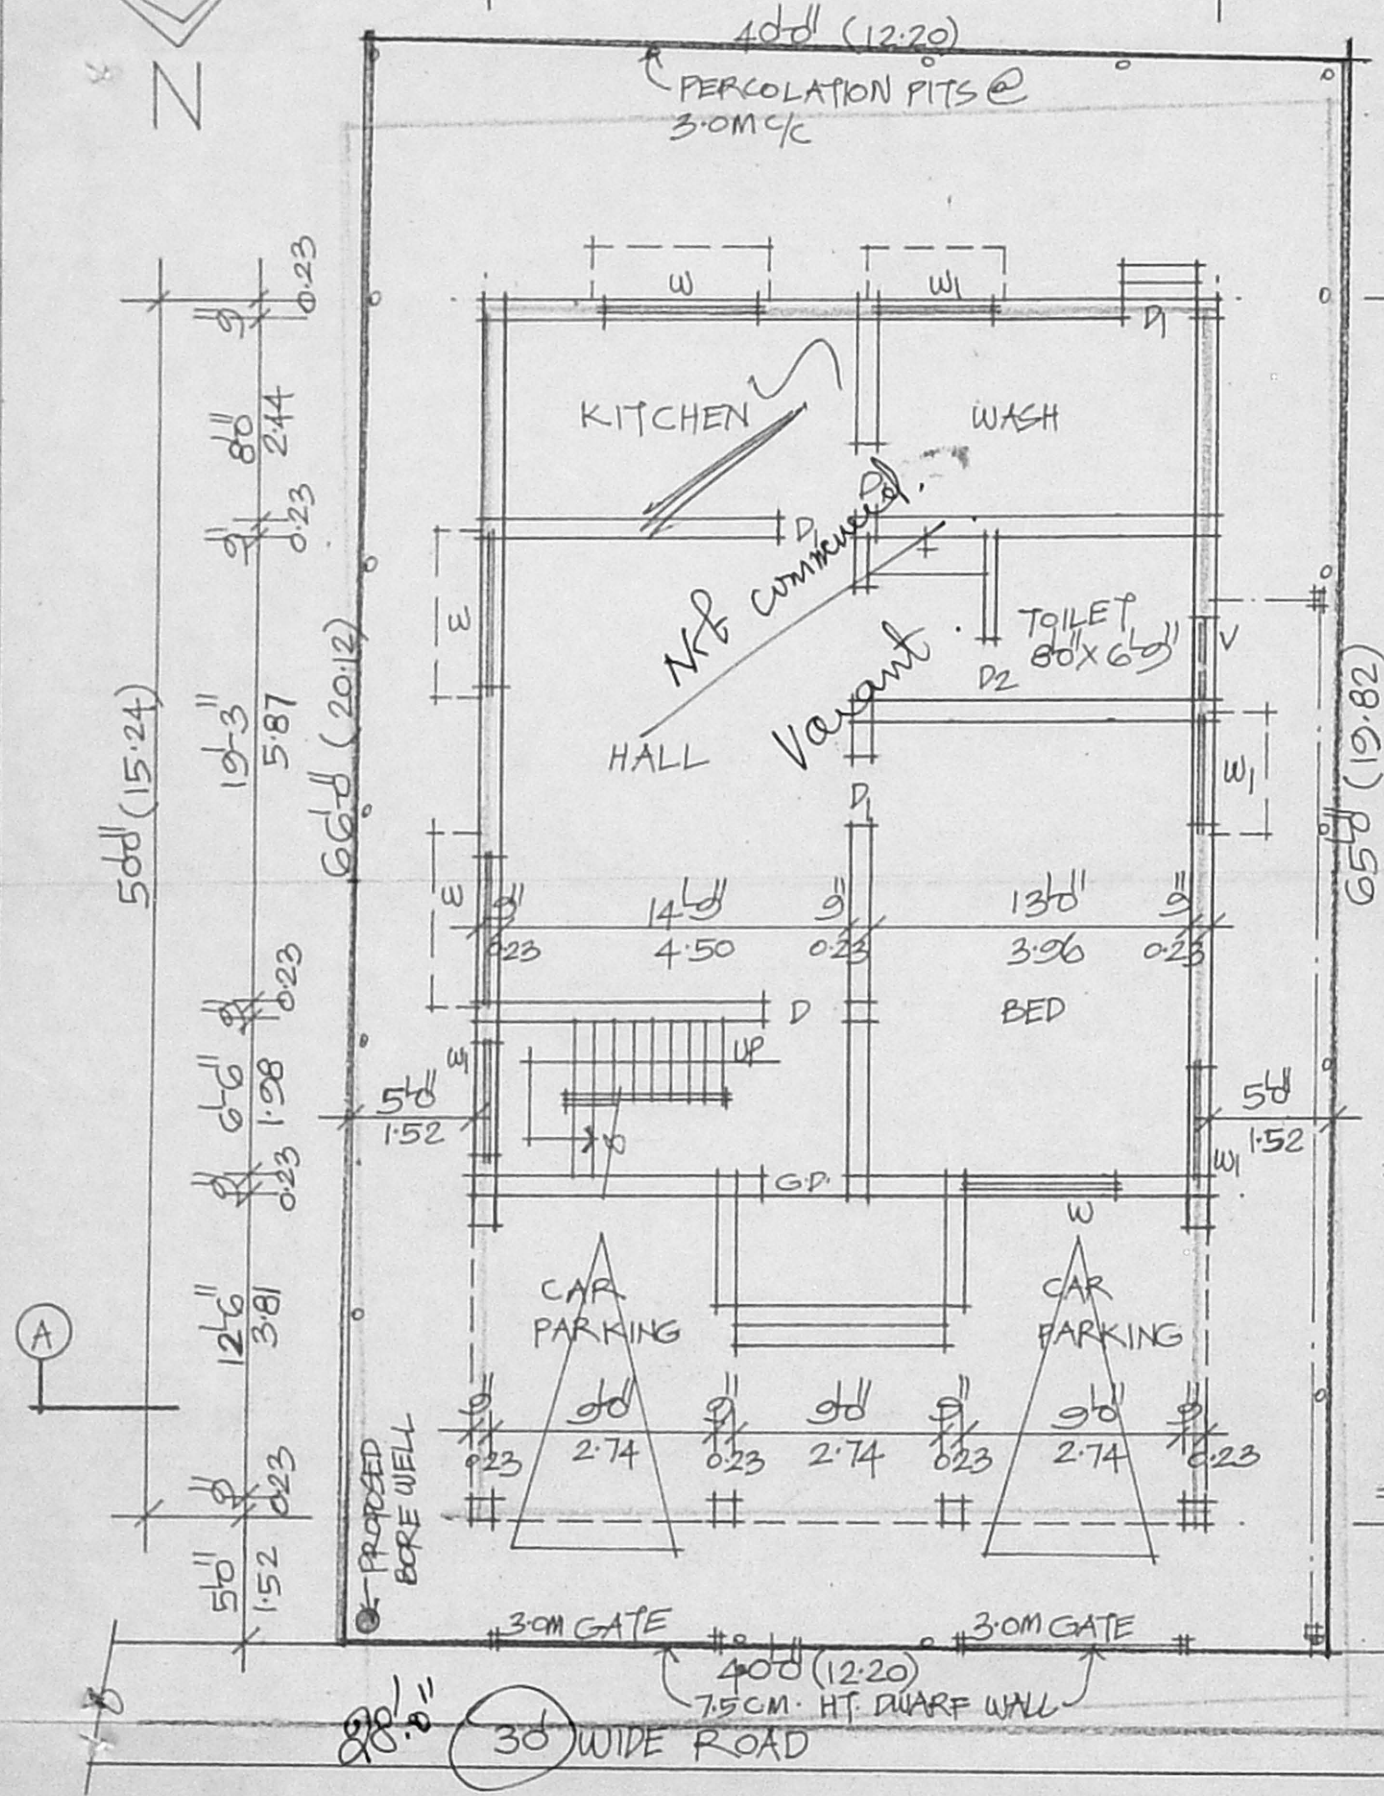


SITE CUM GROUND FLOOR PLAN
 SCALE: 1"=80'

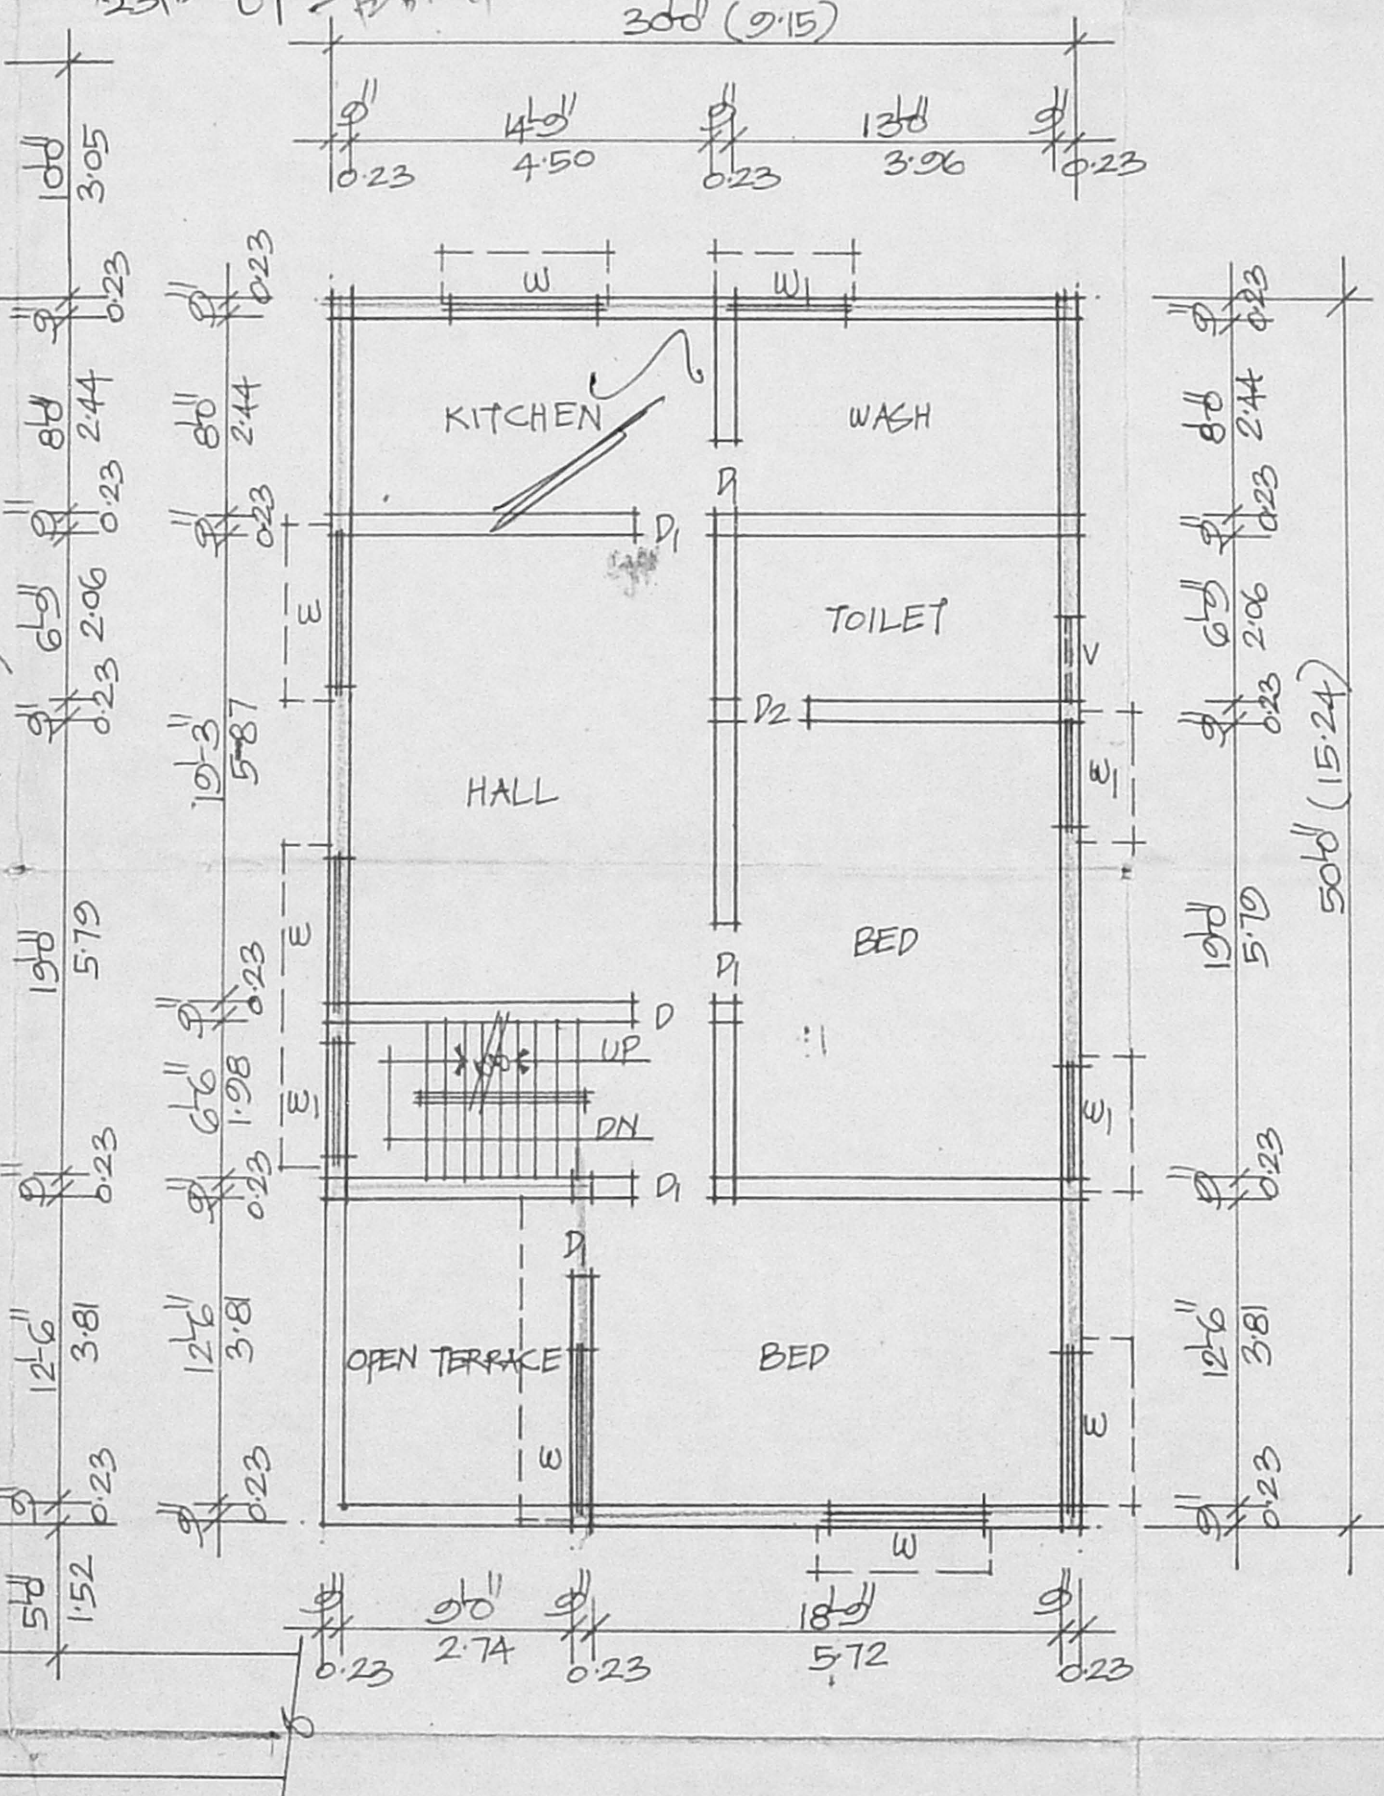


FIRST FLOOR PLAN

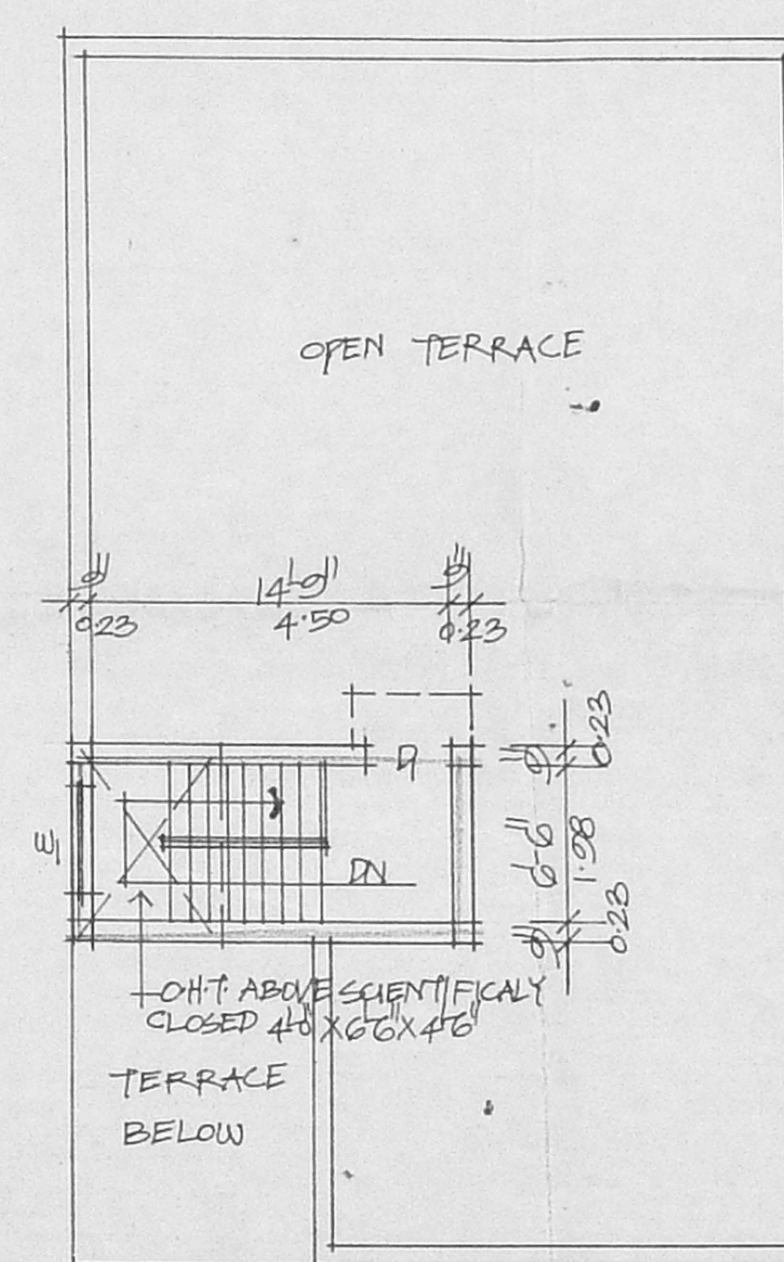

TERRACE PLAN

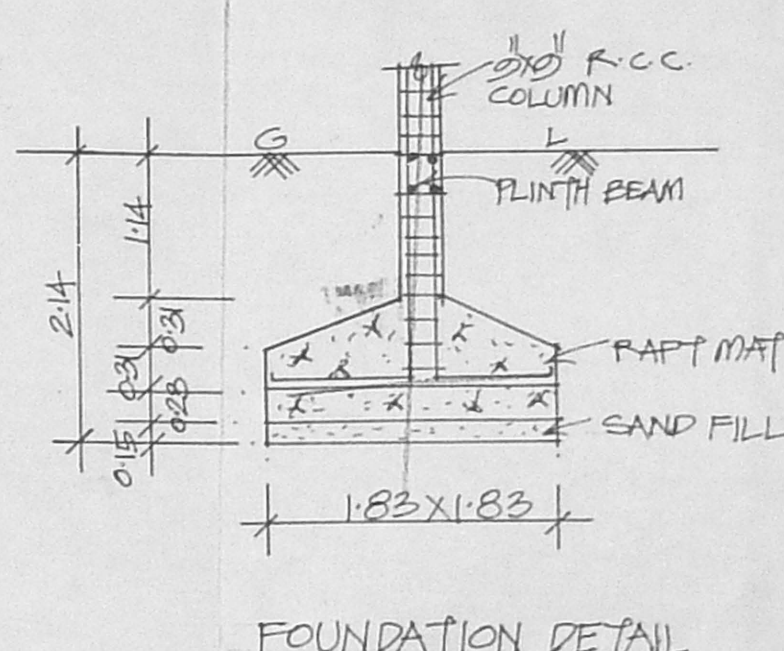

FOUNDATION DETAIL

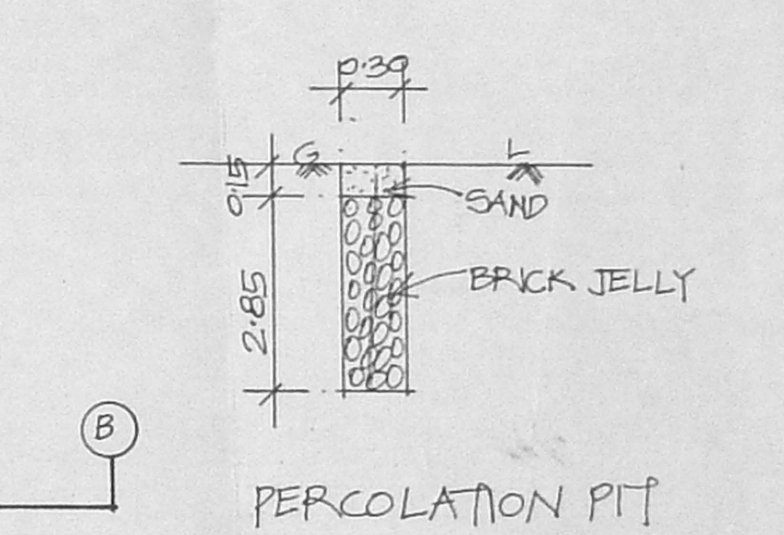

PERCOLATION PIT

SPECIFICATION	
PC.C. 1:4:8 IN FOUNDATION	
SAND FILL IN FOUNDATION	
BRICK WORK IN C.M. 1:5	
PLASTERING IN C.M. 1:4	
R.C.C. WORKS IN 1:2:4 MIX.	
COLOUR INDEX	
	PROPOSAL
	PLOT BOUNDARY
	ROAD

JOINERY DETAIL	
GD GRILL DOOR	1.0 X 2.13
D DOOR	1.0 X 2.13
P1 "	0.91 X 2.13
P2 "	0.76 X 2.13
W WINDOW	1.83 X 1.22
W1 "	1.37 X 1.22
V VENTILATOR	0.91 X 0.61

AREA DETAIL	
PLOT AREA	2620 SQ.FT. 243.40 M ²
GROUND FLOOR	1500 " 139.35 "
FIRST FLOOR	1371 " 127.37 "
TOTAL	2871 " 266.72 "
F.S.I	1:10
COVERAGE	57%

PLAN SHOWING THE PROPOSED RESIDENTIAL BUILDING AT PLOT NO:6, T.N.H.B. THIRUVANMIYUR NEIGHBOUR HOOD EXTENSION, S-NO: 239/2B OF KOTTIVAKKAM VILLAGE, SAIDAPET TALUK, KANCHEPURAM DT.

Suvarnambal Dayashanker
 OWNER

K. SELVAM, B.E. AMIE, C. Eng (I), A.I.V.
 Consulting Civil Engineer Chartered Engineer,
 Approved Valuer, Licensed Surveyor,
 Class - I, Reg. No: 319, 99-2000
 Corporation of Chennai.
 No. 1/370, Mogappair East,
 CHENNAI - 600 050.
 Ph: 6248264

LICENSED SURVEYOR