



front elevation


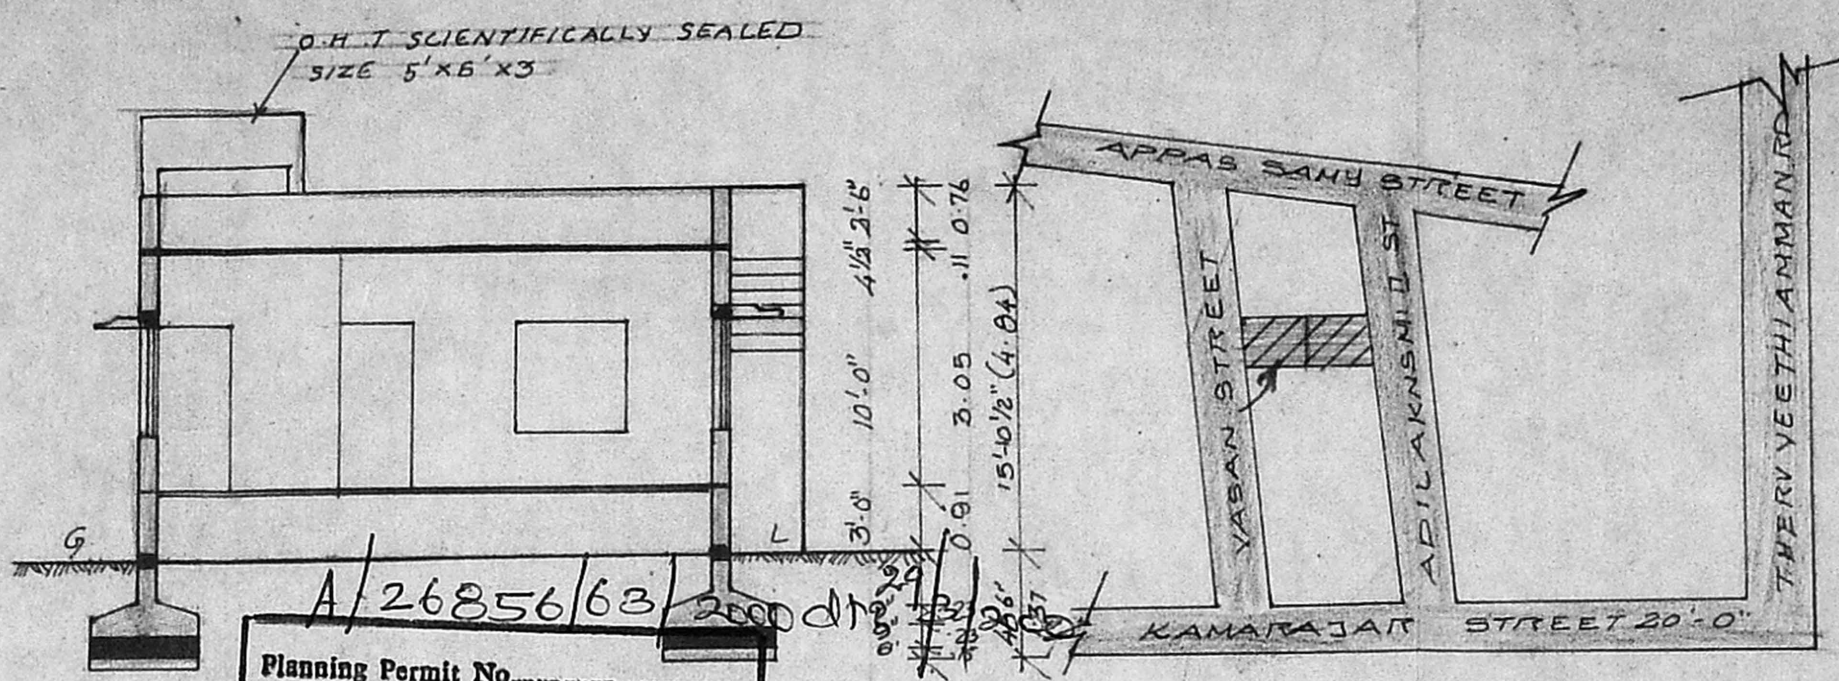


key plan

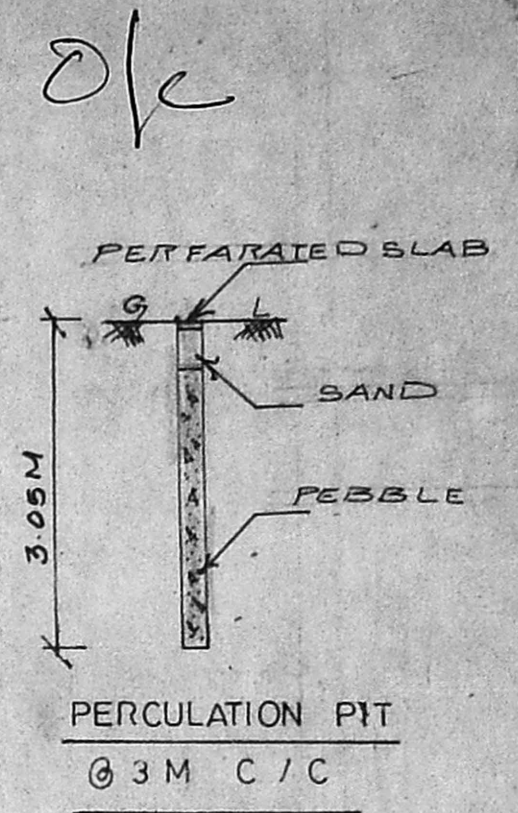


PERCOLATION PIT  
Ø 3M C/C


Planning Permit No. A/26856/63/2000  
**APPROVED**  
 SUBJECT TO THE CONDITIONS IN SECTION 80 OF THE CHENNAI METRO POLITICAL CORPORATION ACT, 1973.  
 Issued on 23/08/2000 at 3/2000  
 FOR MEMBER SECRETARY  
 CHENNAI METRO POLITICAL CORPORATION  
 DEVELOPMENT AUTHORITY  
 CHENNAI - 600003.

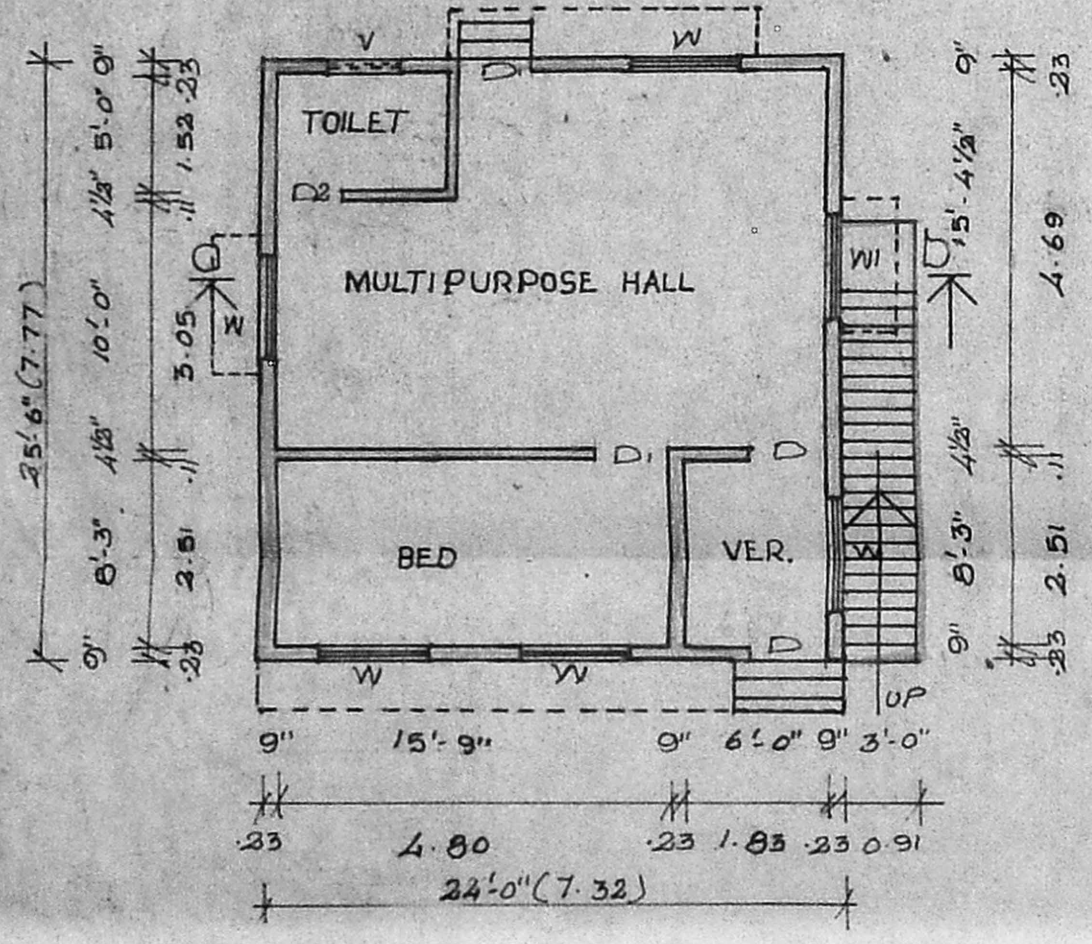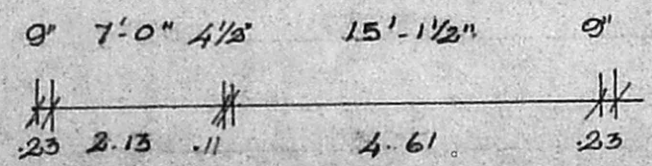

ground floor plan

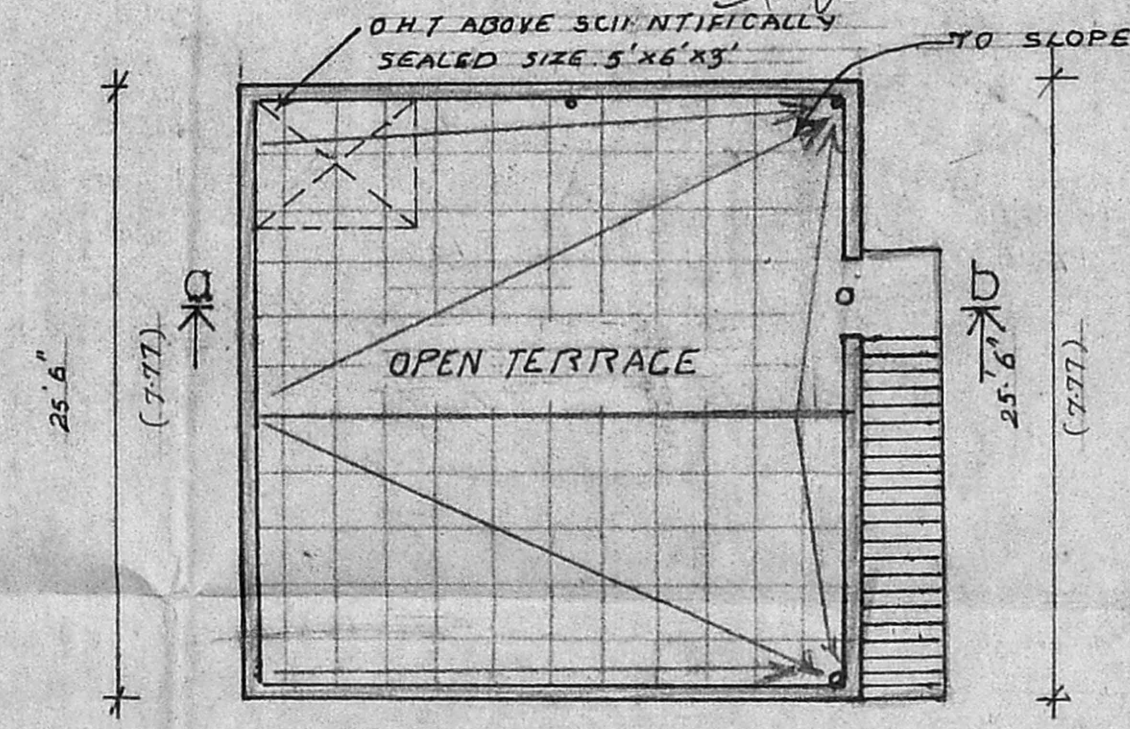

Terrace Plan

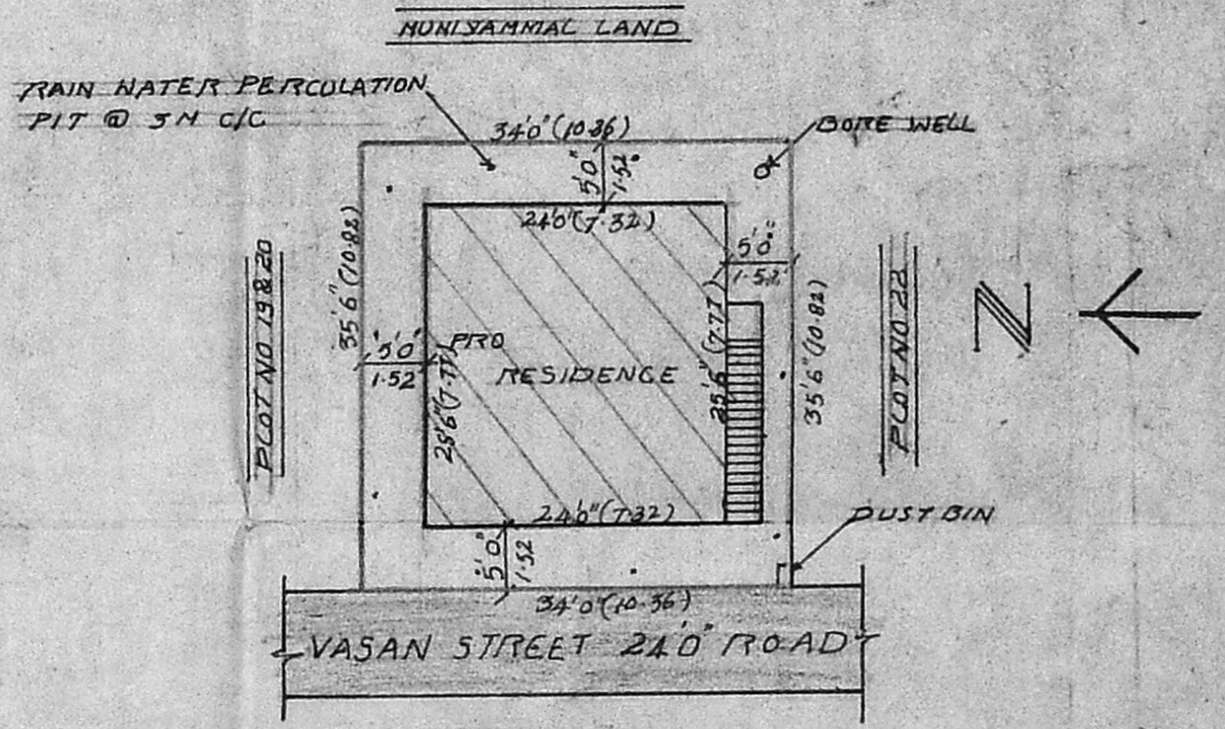

Site Plan

SCALE 1"=8'-0" 1:200

Specification	
FOUNDATION AND LEVELLING COURSE IN P.C.C. 1:4:8 MIX;	
R.C.C. 1:2:4 MIX FOR COLUMN, PLINTH BEAM, SUNSHADE AND ROOF SLAB;	
BRICK WORK IN CM 1:5 MIX FOUNDATION, BASEMENT AND SUPER STRUCTURE;	
CEILING PLASTERING IN CM 1:3 MIX;	
PLASTERING THE WALLS IN CM 1:4 MIX;	
WEATHERING COURSE WITH BRICK JELLY LINE CONCRETE TOP FINISHED WITH ONE COURSE OF SQUAR COUNTRY TILES LAID IN CM 1:5 MIX;	
FLOOR FINISHING IN CM 1:3 MIX;	
WELL SEASONED WOOD FOR DOORS AND WINDOWS.	

Schedule of joinery			
TYPE	FEET	METER	DETAILS
DOORS D	3'-3" X 7'-0"	1.00 X 2.13	FLAT AREA
D1	3'-0" X 7'-0"	0.91 X 2.13	PLINTH
D2	2'-6" X 7'-0"	0.76 X 2.13	GROUND FLOOR
WINDOWS W	4'-0" X 4'-6"	1.22 X 1.37	FLAT COVERAGE 50%
VENTILATOR V	3'-0" X 2'-0"	0.91 X 0.61	F.S.I 0.51

Area details		
DETAILS	SQ.FT	SQ.M
FLAT AREA	1207	112.13
PLINTH		
GROUND FLOOR	612	56.85
FLAT COVERAGE 50%		
F.S.I 0.51		

PLAN SHOWING THE PROPOSED RESIDENCE AT PLOT NO 21  
 VASAN STREET, VASANTHAM NAGAR,  
 IN S.NO: 171/4 OF KOLATHUR VILLAGE  
 DIV.NO: 62, ZONE-4.

*S. C. S. Christeeraj*  
**S.C.S. CHRISTEERAJ,**  
 LICENSED SURVEYOR.  
 Corporation of Chennai, Class. No. 63  
 Madhavaram Municipality No. 2  
 No. 42-A, Madhavaram High Road  
 MOOLAKADAI, CHENNAI-600003  
 Phone: 5370448

**Cris planners**  
 PHONE NO: 5370448  
 G.P. 14 / 9.6.99 / SCALE: 8'-0"