
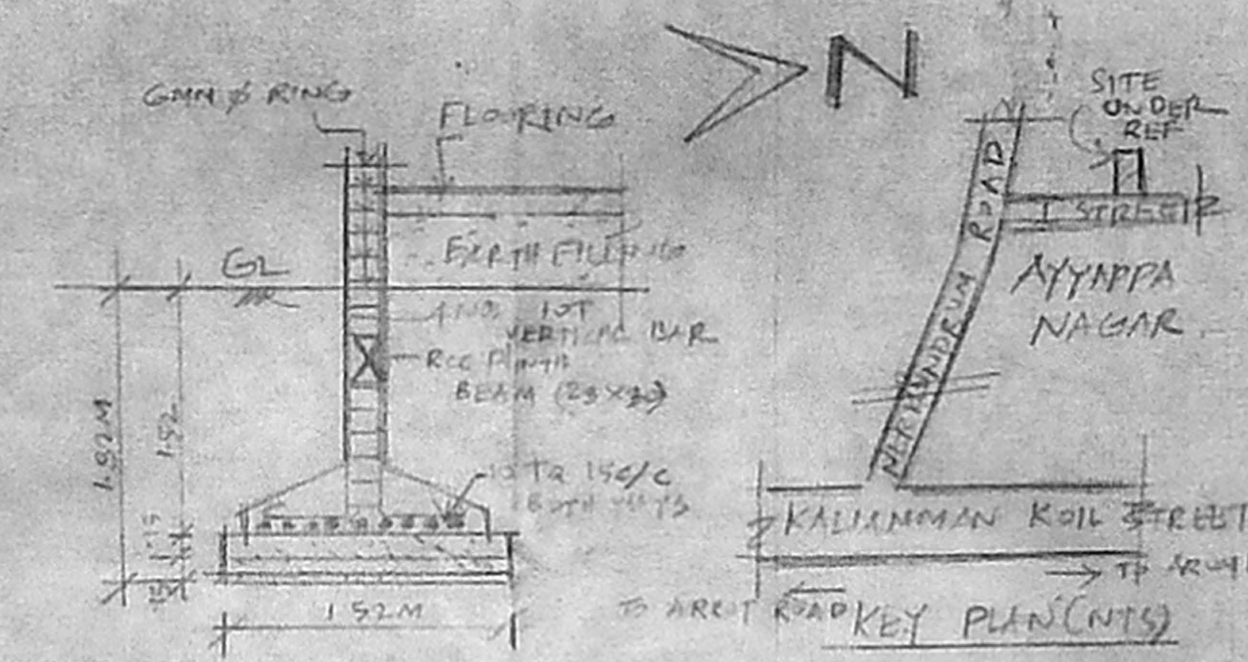


Sumathy/Jan

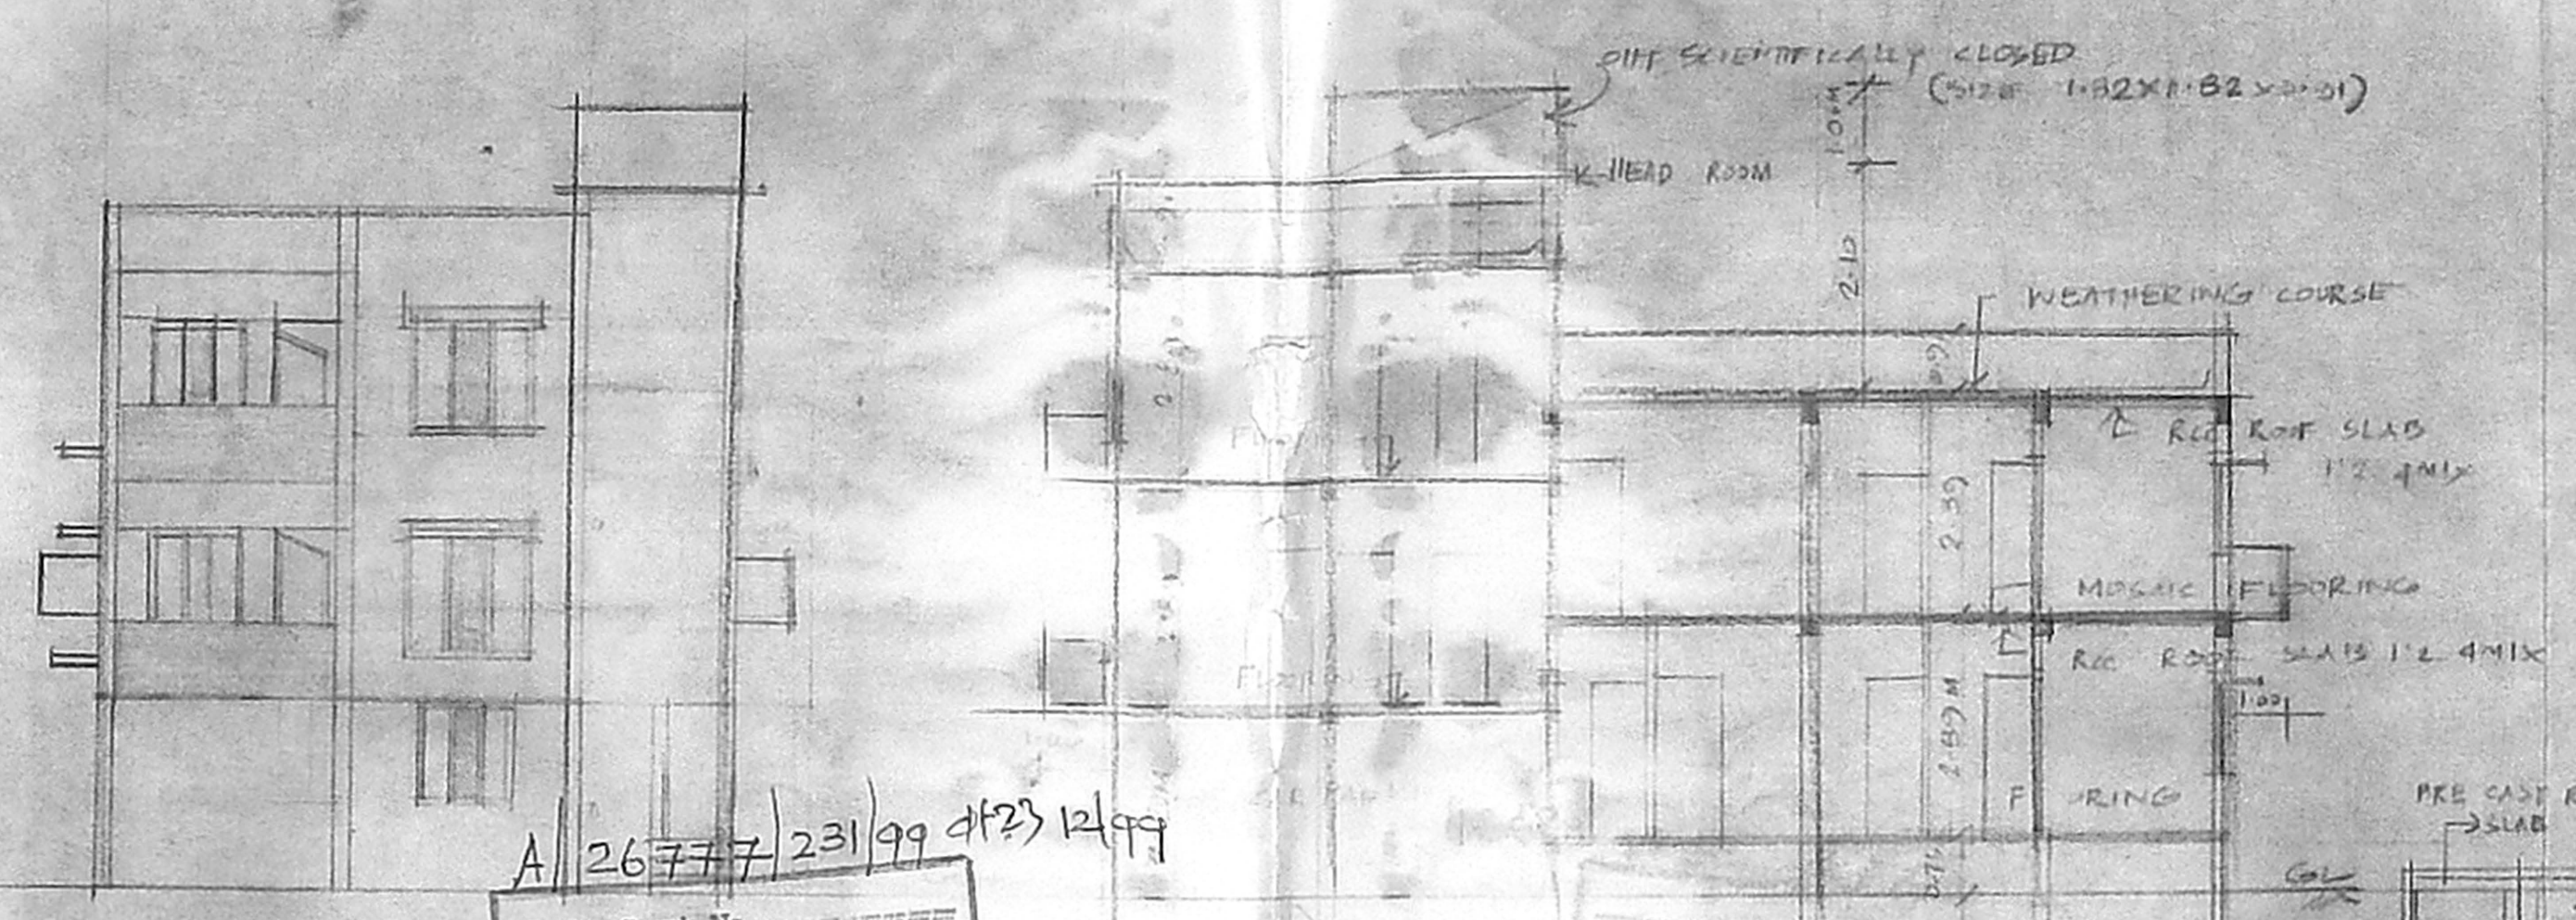

SCHEDULE OF JOINERY

M/D MAIN DOOR	1.06M X 2.10M
D1 - DO	0.91M X 2.40M
D2 DOOR	1.52M X 2.10M
F/W FRENCH WINDOW	1.82 X 2.10M
N WINDOW	1.52M X 1.22M
M1 - DO	1.22M X 0.91M
J RCC JALLY	1.83M X 1.72M
V VENTILATOR	0.61M X 0.61M

COLOUR INDEX

PROPOSED	[Symbol]
ROAD	[Symbol]
BOUNDARY	[Symbol]

AREA DETAILS

PLOT NO. 18
EXTENT OF PLOT : 2620 SFT (243M²)
STILT CUM GROUND FLOOR : 809 SFT (75M²)
CAR PARKING AREA : 546 SFT 51M²





GROUND FLOOR CUM FIRST FLOOR AREA : 1541 SFT (143M²)
FIRST & TERRACE FLOOR AREA : 604 SFT (56M²)
Total Built up Area : 3500 SFT (325M²)
PLOT COVERAGE 53%.
F.S.I 1.33 < 1.50

PLAN SHOWING THE PROPOSED RESIDENTIAL BUILDING AT PLOT NO: 18, I STREET, S No: 202/14 201, AYYAPPA NAGAR, KOYEMBEDU VILLAGE, CHENNAI.
DIVISION: 65 SCALE 1"=8'0"

NOTE: ALL DIMENSIONS ARE IN METRE

Sheela S. Das
P. Sub. Kodandaraman
C. S. Ramasubramanian
OWNER

Planning Permit No. 26777/231/99 dt 23/12/99
APPROVED
SUBJECT TO THE CONDITIONS IN THIS OFFICE LETTER
No. 231902/99 dt 23/12/99
FOR MEMBER SECRETARY
CHENNAI METROPOLITAN DEVELOPMENT AUTHORITY
CHENNAI - 600 009.

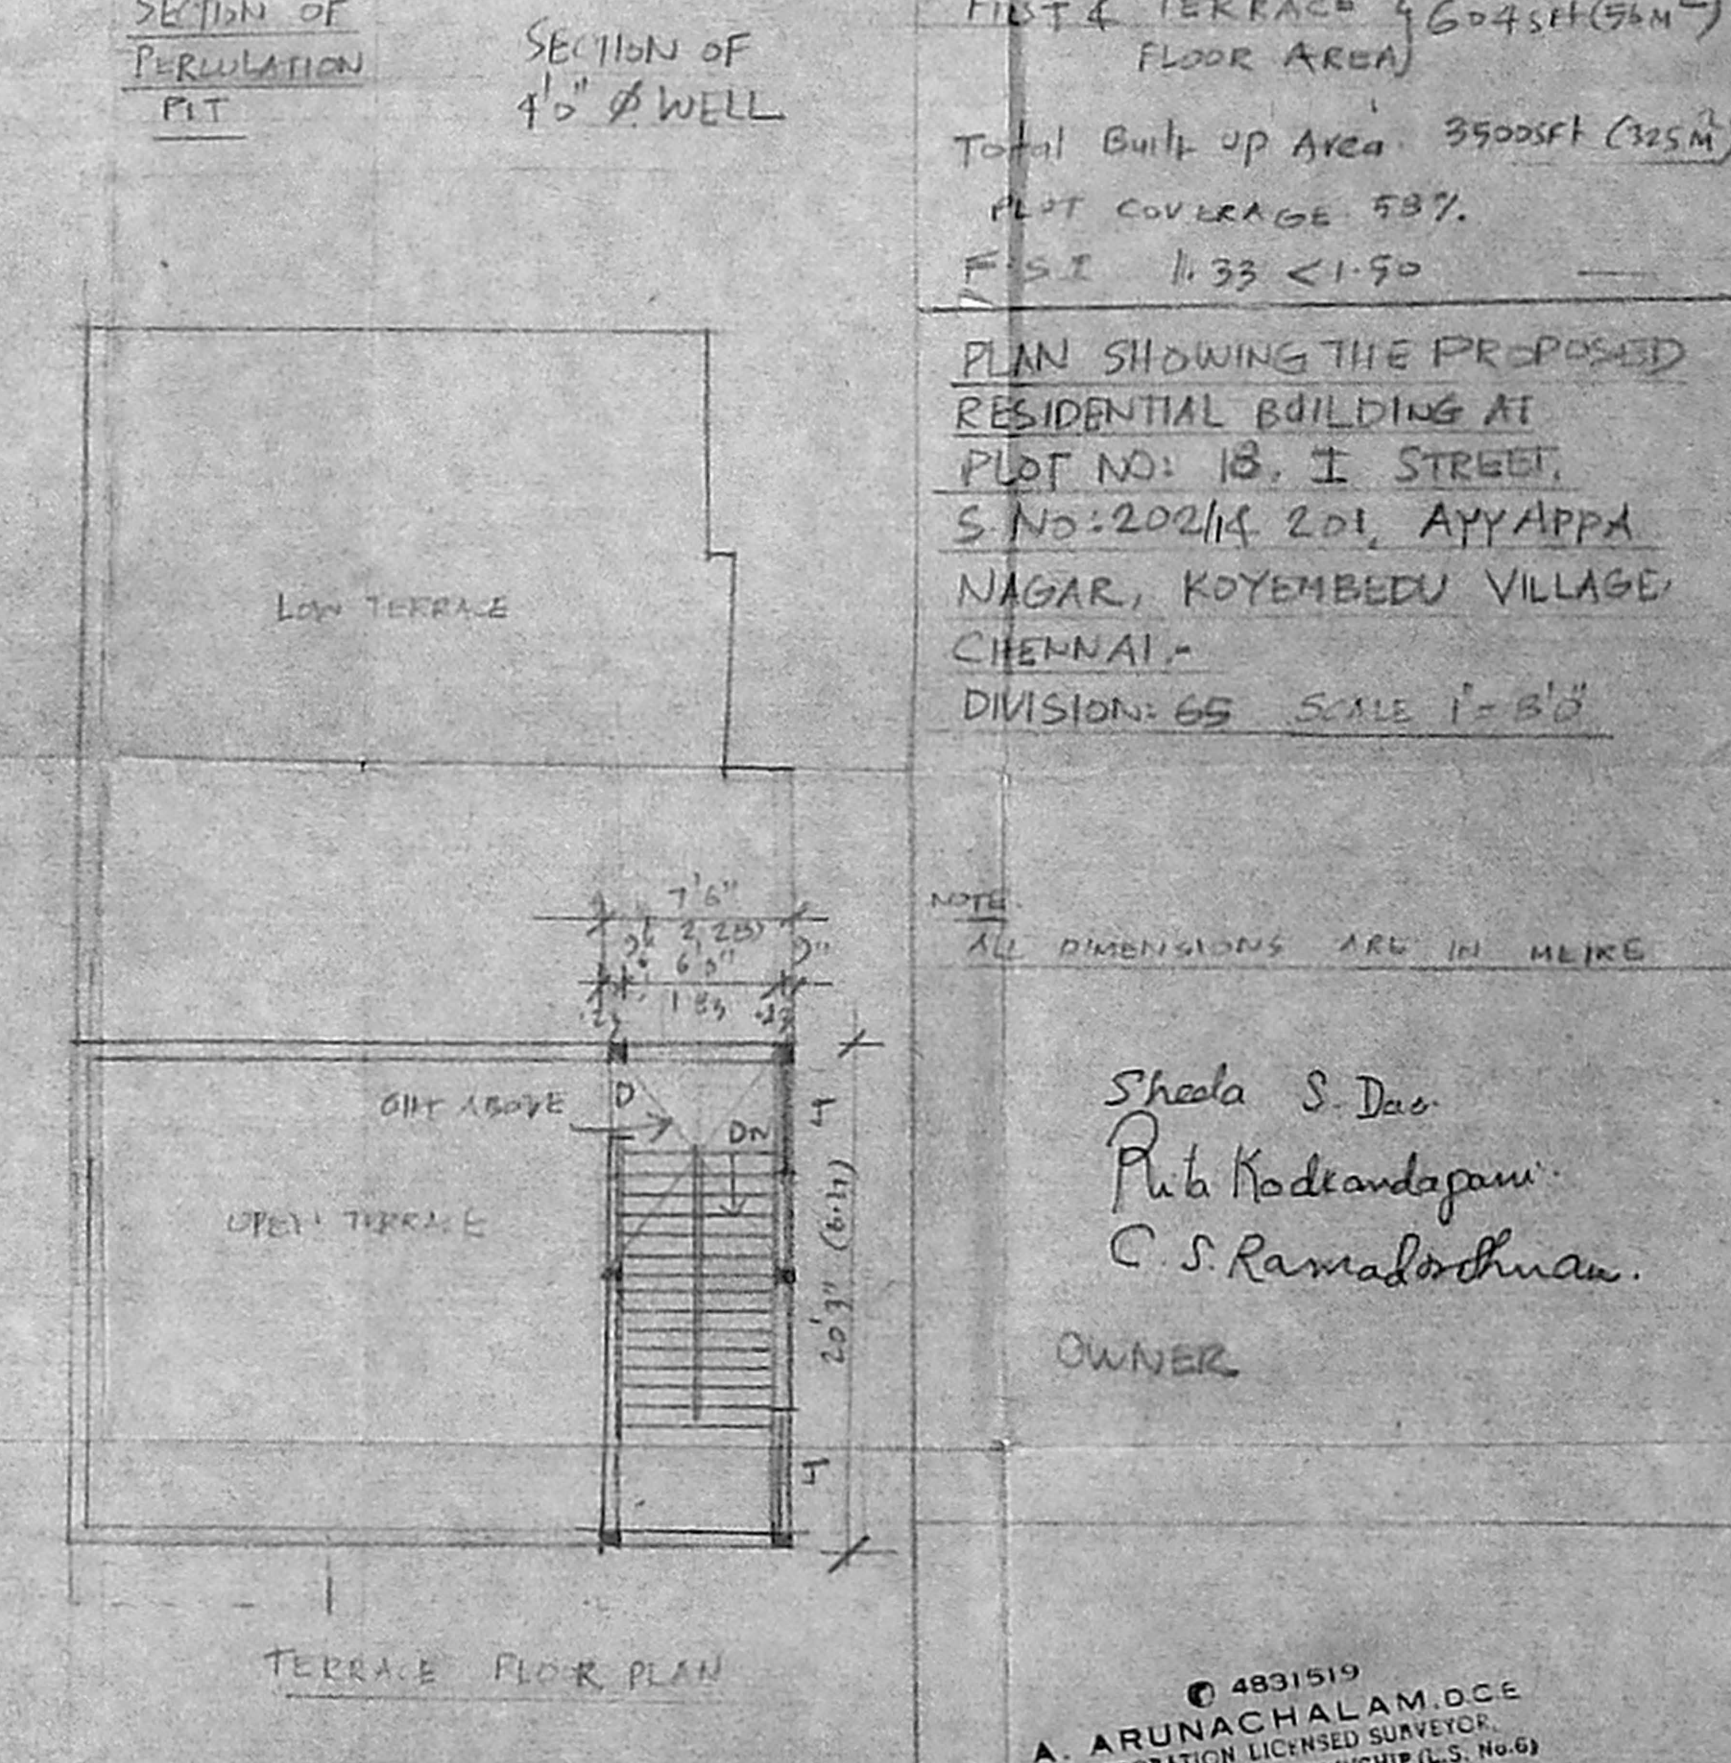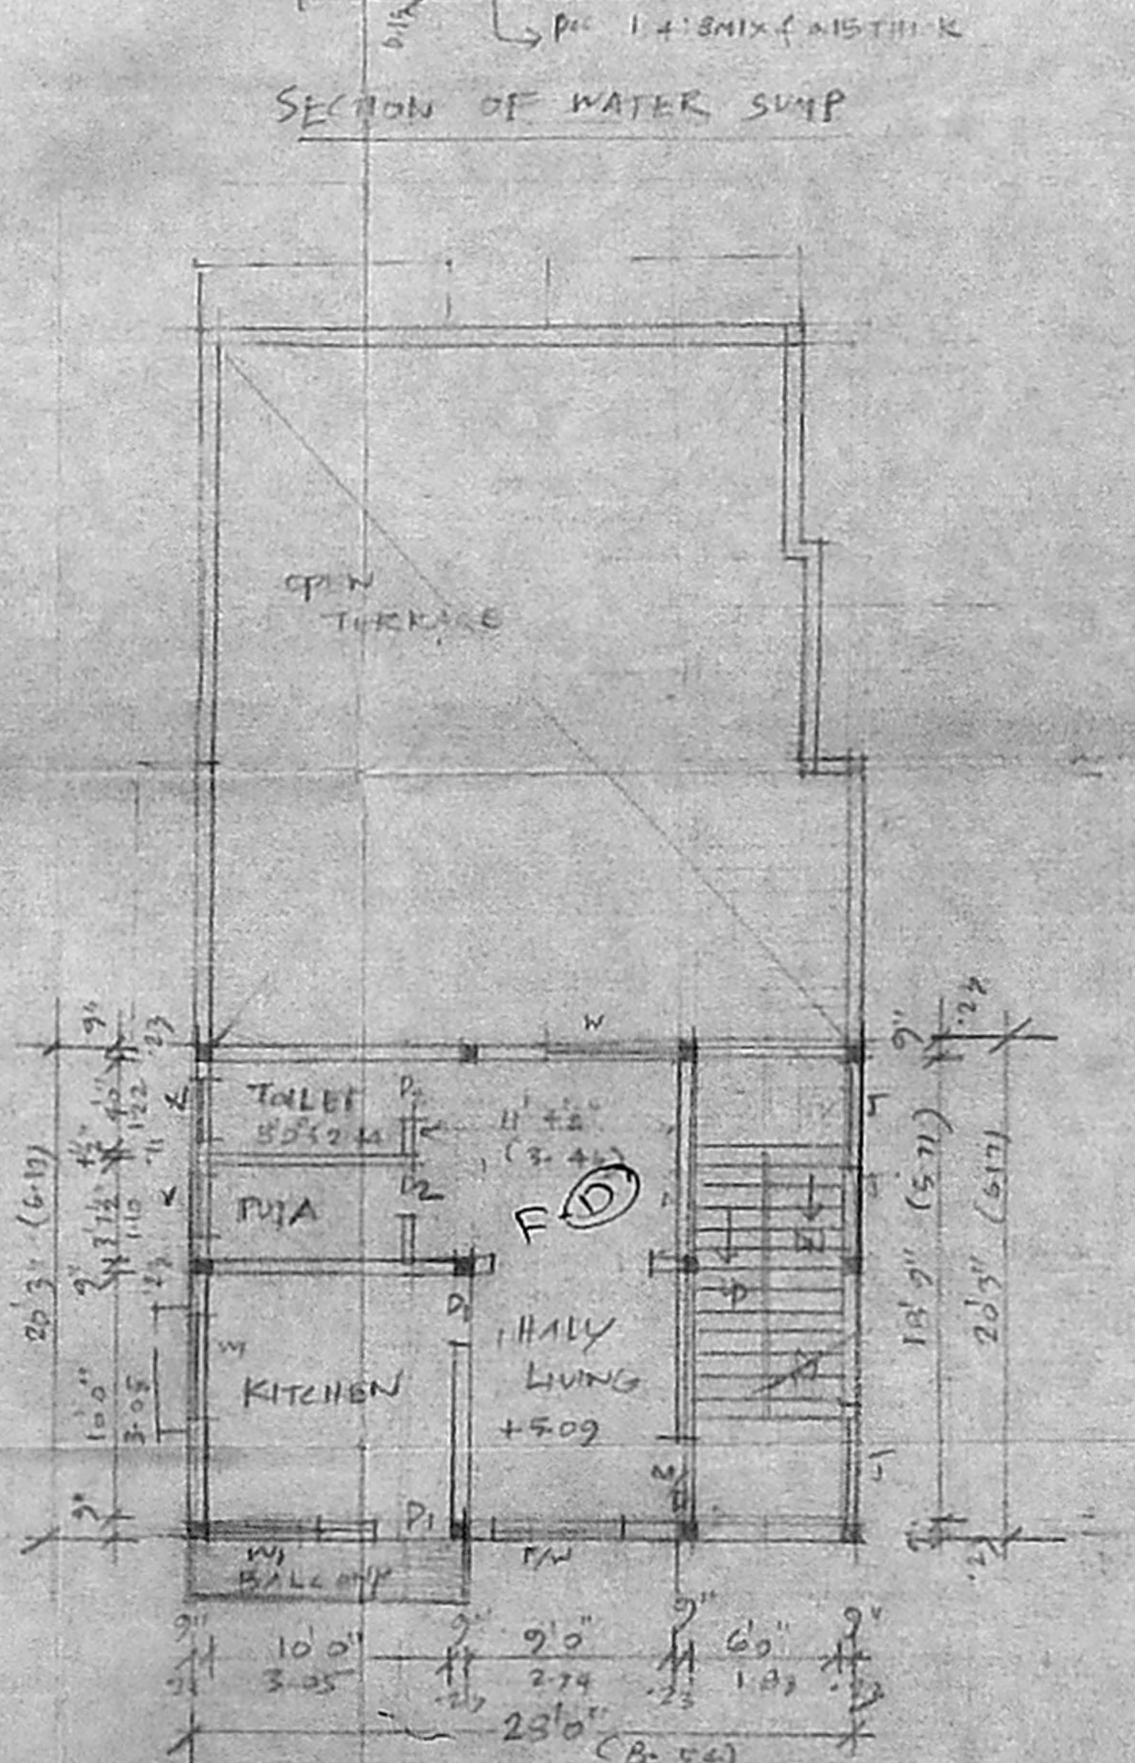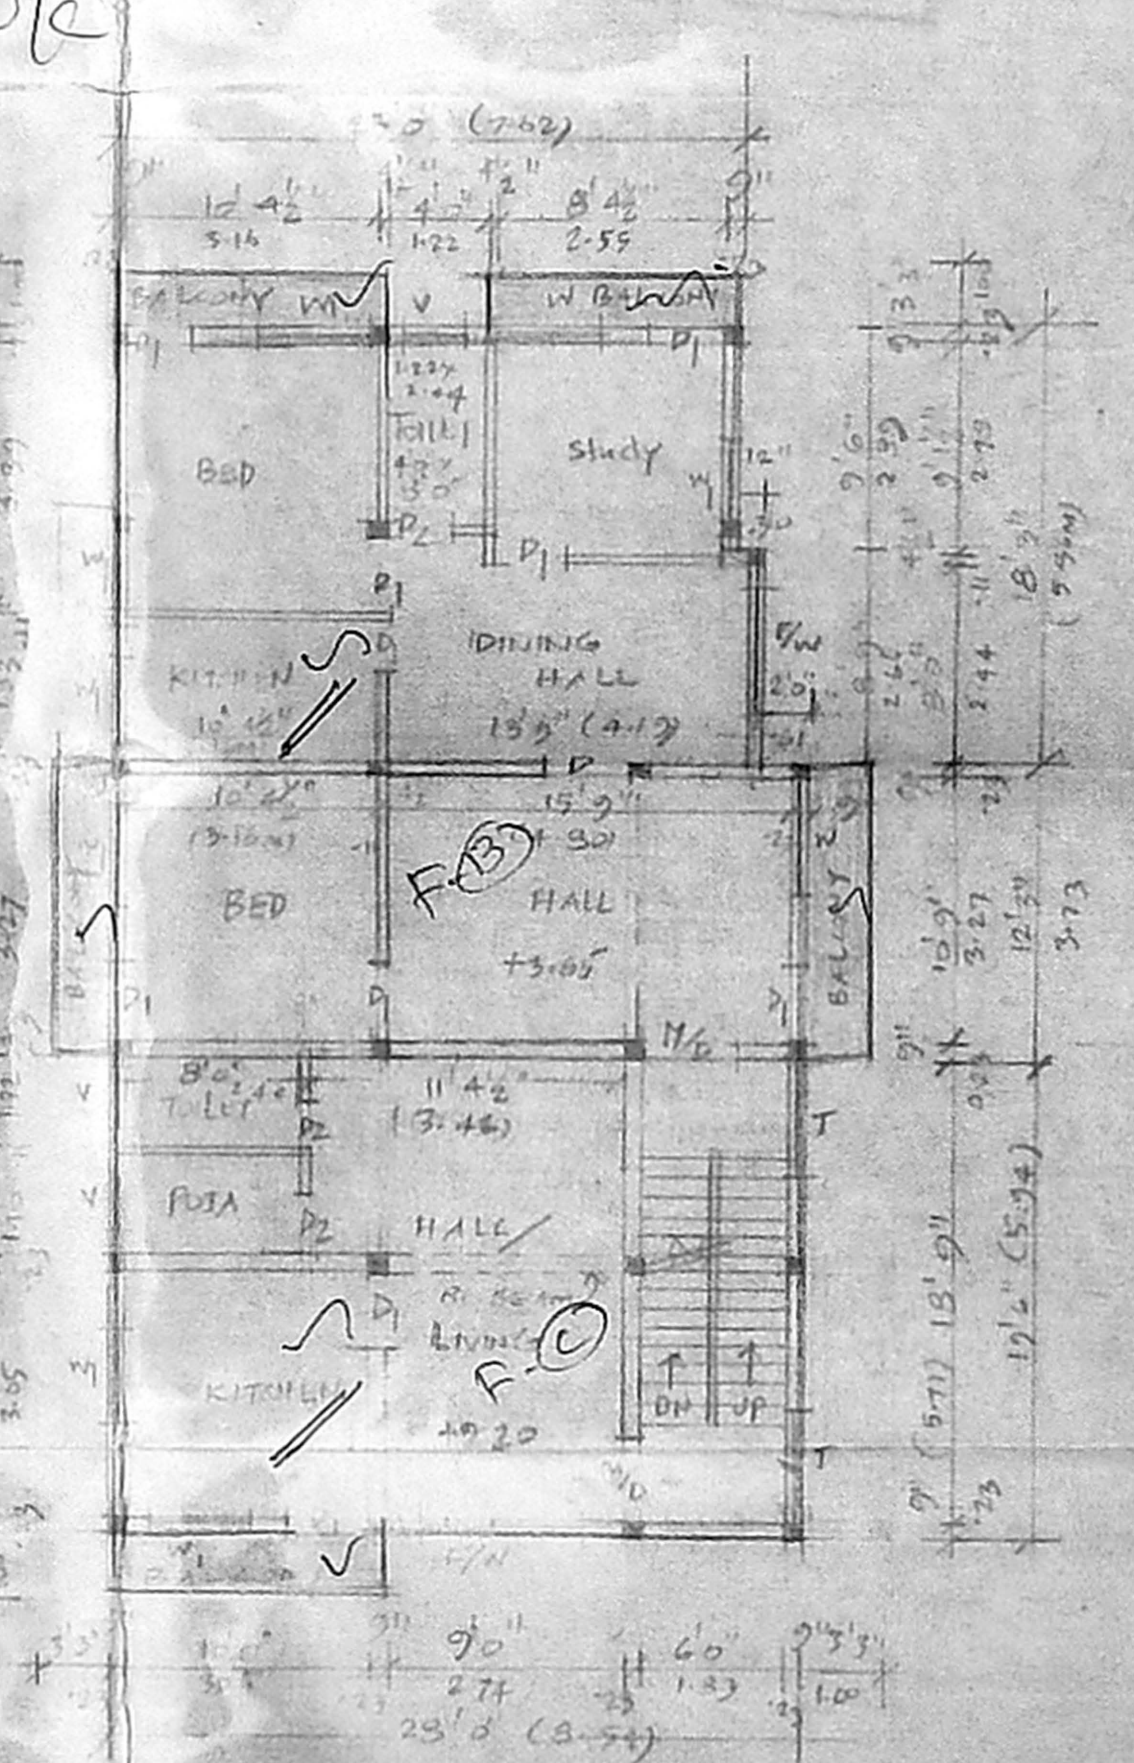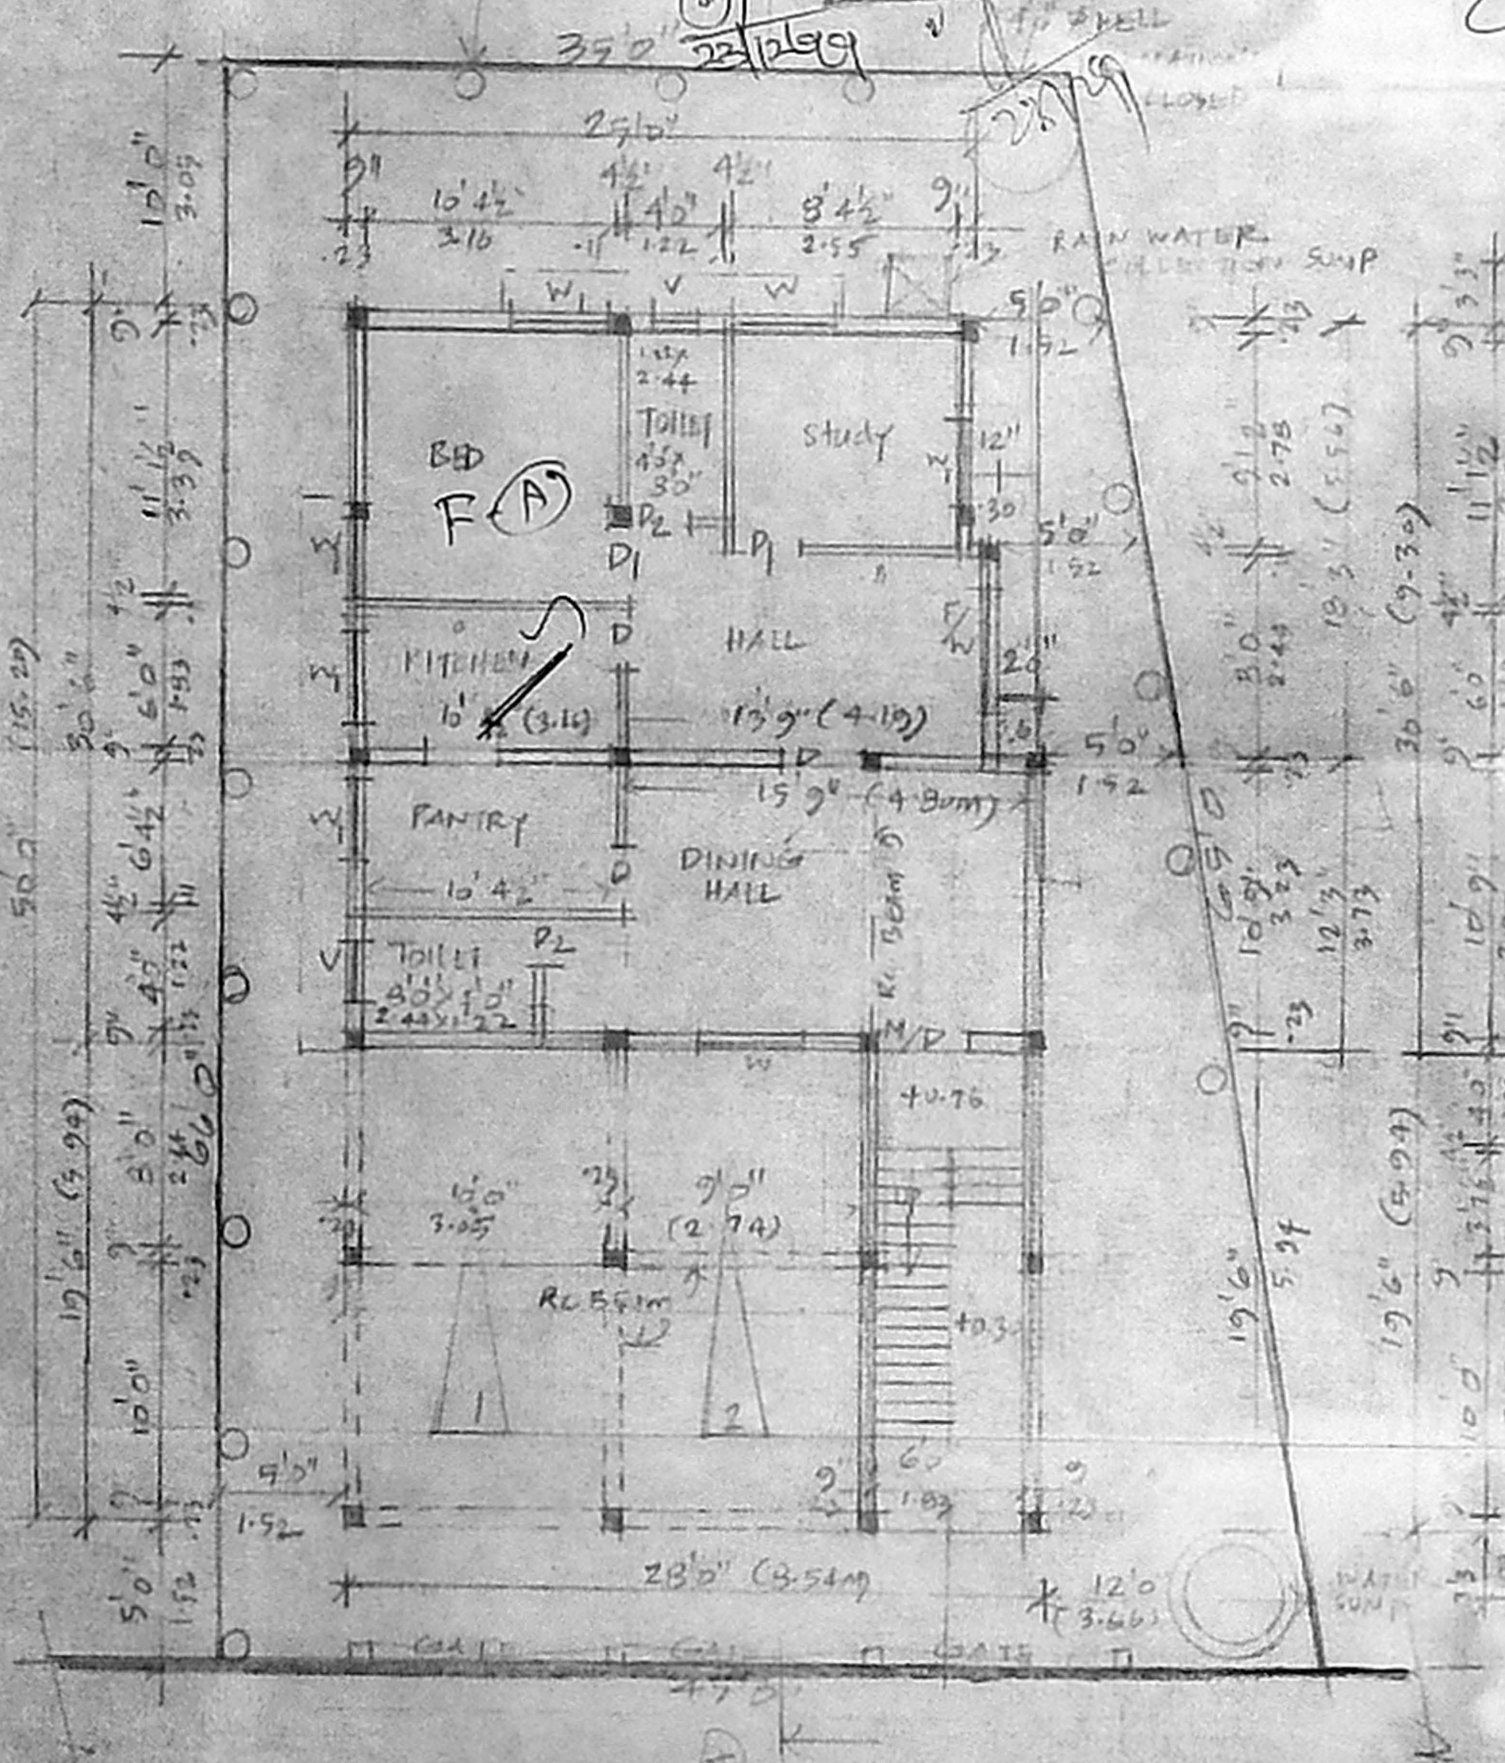

AYYAPPA NAGAR I STREET (300' wide) (9.14M)
STILT CUM GROUND FLOOR PLAN and SITE PLAN

GROUND FLOOR PLAN
FIRST FLOOR PLAN

FIRST FLOOR & TERRACE FLOOR PLAN

4831519
A. ARUNACHALAM DCE
CORPORATION LICENSED SURVEYOR
ALANDUR AMBATTUR TOWNSHIP (L.S. No. 6)
2, Kalindar Karasasidhi Road,
SALIGRAMAM, MADRAS - 600 093.
SALIGRAMAM, MADRAS - 600 093.
OFFICE HOUSE PLAN MAKERS
SABABA CONSULTANTS
No. 223, PALANI ANDAVAR KOIL ST,
VADAPALANI, MADRAS - 600 028
ENGINEER